


**ROAD TRAFFIC REGULATION ACT 1984 - SECTIONS 64 AND 65
AUTHORISATION OF TRAFFIC SIGNS - SOUTH LANARKSHIRE COUNCIL -
RESIDENTS RESTRICTED PARKING ZONES, RUTHERGLEN**

The Scottish Ministers in exercise of the powers conferred upon them by sections 64 and 65 of the Road Traffic Regulation Act 1984 and of all other powers enabling them in that behalf, hereby: -

1. authorise the erection and use at or within 5 metres of the sites indicated on the attached plans marked Scottish Executive Development Department Plan No ZFT/1/27-SL10(1), (2), (3) and (4) of traffic signs conforming in size, colour and character with those shown on the attached plan marked Scottish Executive Development Department Plan No ZFT/1/27-SL10(5), (without the use of diagram 1017), for the purpose of indicating the restriction in force within the Restricted parking zone; and
2. direct that the zone legend 'Victoria' as shown on the attached plan marked Scottish Executive Development Department Plan No ZFT/1/27-SL10(5) may be varied to accommodate the other zone legends as indicated on the attached plans marked Scottish Executive Development Department Plan Nos ZFT/1/27-SL10(1), (2), (3) and (4); and
3. direct that direction 24(1) of the Traffic Signs Regulations and General Directions 2002(S.I. 2002 No 3113) shall be disappplied from the authorised sign shown on Scottish Executive Development Department Plan No ZFT/1/27-SL10(5); and
4. direct that the provisions of Tables 1 and 4 of regulation 12 and direction 7 of the aforementioned Regulations shall apply where appropriate to the aforementioned signs as if they were a diagram in Schedule 2 to those Regulations; and
5. direct that illumination of the authorised signs shall be as shown in Schedule 17, item 9 to the aforementioned Regulations; and
6. direct that it is a condition of this authorisation that the erection and use of the authorised signs shall continue to have effect only until such day as may appointed by Scottish Ministers in writing to the relevant authority for the removal or alteration of the authorised signs and on that day the said authorisation shall without prejudice to the giving of any other authorisation or direction cease to have effect.

This authorisation supersedes the authorisation for Rutherglen dated 13 June 2005.

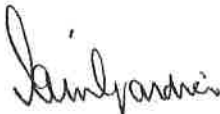

PP ANGUS MACINNES
Scottish Executive Transport Directorate

17 May 2007



SCOTTISH EXECUTIVE
DEVELOPMENT DEPARTMENT

PLAN No. 28th/27-510(1)



This map is reproduced from or based upon Ordnance Survey material with permission of Ordnance Survey on behalf of Her Majesty's Stationery Office © Copyright. Unauthorised reproduction infringes Crown copyright and may lead to prosecution or civil proceedings. South Lanarkshire Council Licence Number LA09047L 2000.


SUFFIX	DATE	REVISION	INIT	SUFFIX	DATE	REVISION	INIT
A				C			
B				D			
Title				SOUTH LANARKSHIRE COUNCIL ENTERPRISE RESOURCES			
PROPOSED RESIDENTS' PARKING ZONES RUTHERGLEN SIGN LOCATION DETAILS VICTORIA ZONE				HEAD OF ROADS & TRANSPORTATION SERVICES James Cannon			
TRAFFIC SECTION				Scale:	1 / 1250	Date:	MARCH '03
				Drawn By:	A.M.M.	Drawing No.	
				Chk'd By:	J.D.G.	S.E. AUTH. 03 - 02	



SCOTISH EXECUTIVE
 DEVELOPMENT DEPARTMENT
 PLAN No. 25711/27-SL10(2)

This map is reproduced from or based upon Ordnance Survey material with permission of Ordnance Survey on behalf of Her Majesty's Stationery Office © Copyright. Unauthorised reproduction infringes Crown copyright and may lead to prosecution or civil proceedings. South Lanarkshire Council Licence Number LA09047L 2000.

SUFFIX	DATE	REVISION	INIT	SUFFIX	DATE	REVISION	INIT
A				C			
B				D			
Title PROPOSED RESIDENTS' PARKING ZONES RUTHERGLEN SIGN LOCATION DETAILS KIRKWOOD ZONE				SOUTH LANARKSHIRE COUNCIL ENTERPRISE RESOURCES HEAD OF ROADS & TRANSPORTATION SERVICES James Cannon			
TRAFFIC SECTION				Scale:	1 / 1250	Date:	MARCH '03
				Drawn By:	A.M.M.	Drawing No.	
				Chk'd By:	J.D.G.	S.E. AUTH. 03 - 03	

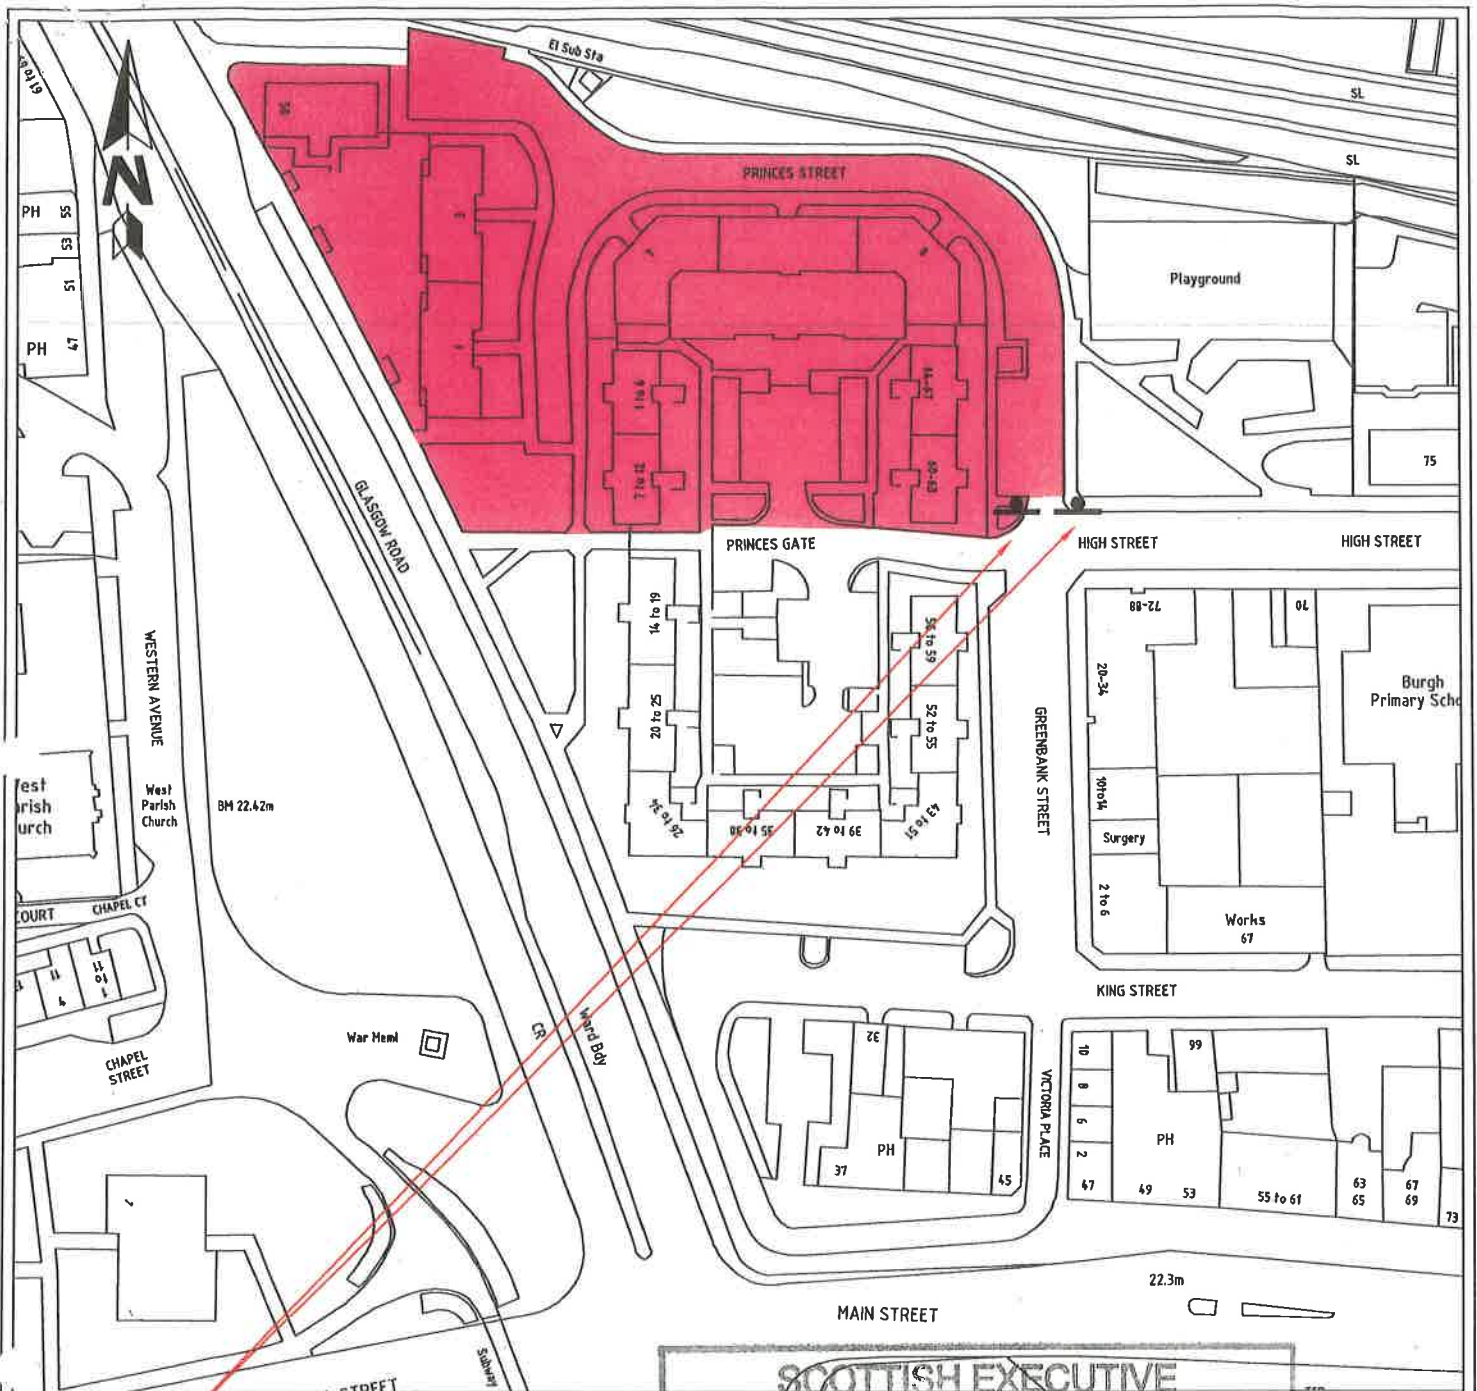

**SCOTTISH EXECUTIVE
DEVELOPMENT DEPARTMENT**

PLAN No. *ZFC/1/27-SHO(3)*

This map is reproduced from or based upon Ordnance Survey material with permission of Ordnance Survey on behalf of Her Majesty's Stationery Office © Copyright. Unauthorised reproduction infringes Crown copyright and may lead to prosecution or civil proceedings. South Lanarkshire Council Licence Number LA09047L 2000.

SUFFIX	DATE	REVISION	INIT	SUFFIX	DATE	REVISION	INIT
A				C			
B				D			
Title PROPOSED RESIDENTS' PARKING ZONES RUTHERGLEN SIGN LOCATION DETAILS PRINCES ZONE				SOUTH LANARKSHIRE COUNCIL ENTERPRISE RESOURCES HEAD OF ROADS & TRANSPORTATION SERVICES James Cannon			
				Scale: 1 / 1250		Date: MARCH '03	
TRAFFIC SECTION				Drawn By: A.M.M.		Drawing No. S.E. AUTH. 03 - 04	
				Chk'd By: J.D.G.			



SCOTTISH EXECUTIVE
DEVELOPMENT DEPARTMENT

PLAN No. ZFC/167-2110(A)

This map is reproduced from or based upon Ordnance Survey material with permission of Ordnance Survey on behalf of Her Majesty's Stationery Office © Copyright. Unauthorised reproduction infringes Crown copyright and may lead to prosecution or civil proceedings. South Lanarkshire Council Licence Number LA09047L 2000.

SUFFIX	DATE	REVISION	INIT	SUFFIX	DATE	REVISION	INIT
A				C			
B				D			
Title				SOUTH LANARKSHIRE COUNCIL			
PROPOSED RESIDENTS' PARKING ZONES				ENTERPRISE RESOURCES			
RUTHERGLEN				HEAD OF ROADS & TRANSPORTATION SERVICES			
SIGN LOCATION DETAILS				James Cannon			
GREENHILL ZONE				Scale:	1 / 1250	Date:	MARCH '03
TRAFFIC SECTION				Drawn By:	A.M.M.	Drawing No.	
				Chk'd By:	J.D.G.	S.E.AUTH. 03 - 05	

VICTORIA



RESTRICTED PARKING ZONE



PERMIT HOLDERS ONLY

Mon - Sun 8.30 am - 6.30 pm

450mm [47.95s/w]

188mm [20.00s/w]

NAME OF ZONE
TO BE VARIED AS
APPROPRIATE.

ROUNDEL TO
DIAG. 636 OF THE
T.S.R. & G.D.
2002.

**SCOTTISH EXECUTIVE
DEVELOPMENT DEPARTMENT**
 PLAN No: 25/11/27-SHDS

Scheme Ref.	Rutherglen Permit Holders		
Sign Reference	Rutherglen Zone	'x'-height	37.5
Letter colour	BLACK	SIGN FACE	
Background	WHITE	Width	725mm
Border	BLACK	Height	1305mm
Material	Class 1	Area	0.95sq.m

SUFFIX	DATE	REVISION	INIT	SUFFIX	DATE	REVISION	INIT
A				C			
B				D			
Title				SOUTH LANARKSHIRE COUNCIL			
PROPOSED RESIDENTS' PARKING ZONES				ENTERPRISE RESOURCES			
RUTHERGLEN				HEAD OF ROADS & TRANSPORTATION SERVICES			
SIGN FACE DETAILS				James Cannon			
DRAWING FOR AUTHORISATION				Scale:	N.T.S.	Date:	DEC. '02
TRAFFIC SECTION				Drawn By:	A.M.M.	Drawing No.	
				Chk'd By:	J.D.G.	S.E. AUTH. 03 - 01	