

**ROAD TRAFFIC REGULATION ACT 1984-SECTIONS 64 AND 65
AUTHORISATION OF TRAFFIC SIGNS - SOUTH LANARKSHIRE COUNCIL-
PARKING RESTRICTIONS WITHOUT YELLOW MARKINGS, QUARRY
STREET, HAMILTON**

The Secretary of State in exercise of his powers under sections 64 and 65 of the Road Traffic Regulation Act 1984 and of all other enabling powers: -

1. notwithstanding the provisions of direction 22, authorises the erection and use of a traffic sign to diagram 618.3 (without the use of diagram numbers 637.2 or 1018.1, 1019 or 1028.3) of the Traffic Signs Regulations and General Directions 1994 (SI No 1994/1519) and as shown on the attached plan marked the Scottish Office Development Department Plan No TMR/6/17-SL5 (1) to indicate the restrictions on access, waiting, loading and parking on Quarry street from its junction with 'Old Cross' as shown on the attached plan marked The Scottish Office Development Department Plan No TMR/6/17-SL5(2), westbound, along its length terminating at 'New Cross' as shown on the attached plan marked The Scottish Office Development Department Plan No TMR/6/17-SL5(3); and
2. directs that the provisions of Tables 1 and 3 of regulation 12 and directions 7 and 8 to the aforementioned Regulations shall apply to the aforementioned signs as if they were a diagram in Schedule 2 to these Regulations; and
3. directs that illumination of the traffic signs shall be as shown in Schedule 17, Item 1 to the aforementioned Regulations; and
4. directs that it is a condition of this authorisation that the erection and use of the authorised signs shall continue to have effect only until such day as may be appointed by the Secretary of State in writing to the relevant authority for the removal or alteration of the authorised signs and on that day the said authorisation shall without prejudice to the giving of any further authorisation or direction, cease to have effect.



J C MOORE
The Scottish Office Development Department

12 May 1999

| | |
|----------------------|--------|
| ENTERPRISE RESOURCES | |
| Moatrise House | |
| RECEIVED: | |
| 30 NOV 2006 | |
| Allocated to | GUN |
| File Ref | B00817 |

CP

PEDESTRIAN ZONE

No vehicles

Except for loading by


and permit holders

At any time
on carriageway

Except in laybys
Mon - Sat
8am - 6pm
30 mins

P

No return
within 60 mins

THE SCOTTISH OFFICE DEVELOPMENT DEPARTMENT

PLAN No. TMR/b/17-SLS(1)

PEDESTRIAN ZONE

No vehicles

Except for loading by


and permit holders


At any time
on carriageway

Except in laybys
Mon - Sat
8am - 6pm
30 mins

P

No return
within 60 mins

Appendix H

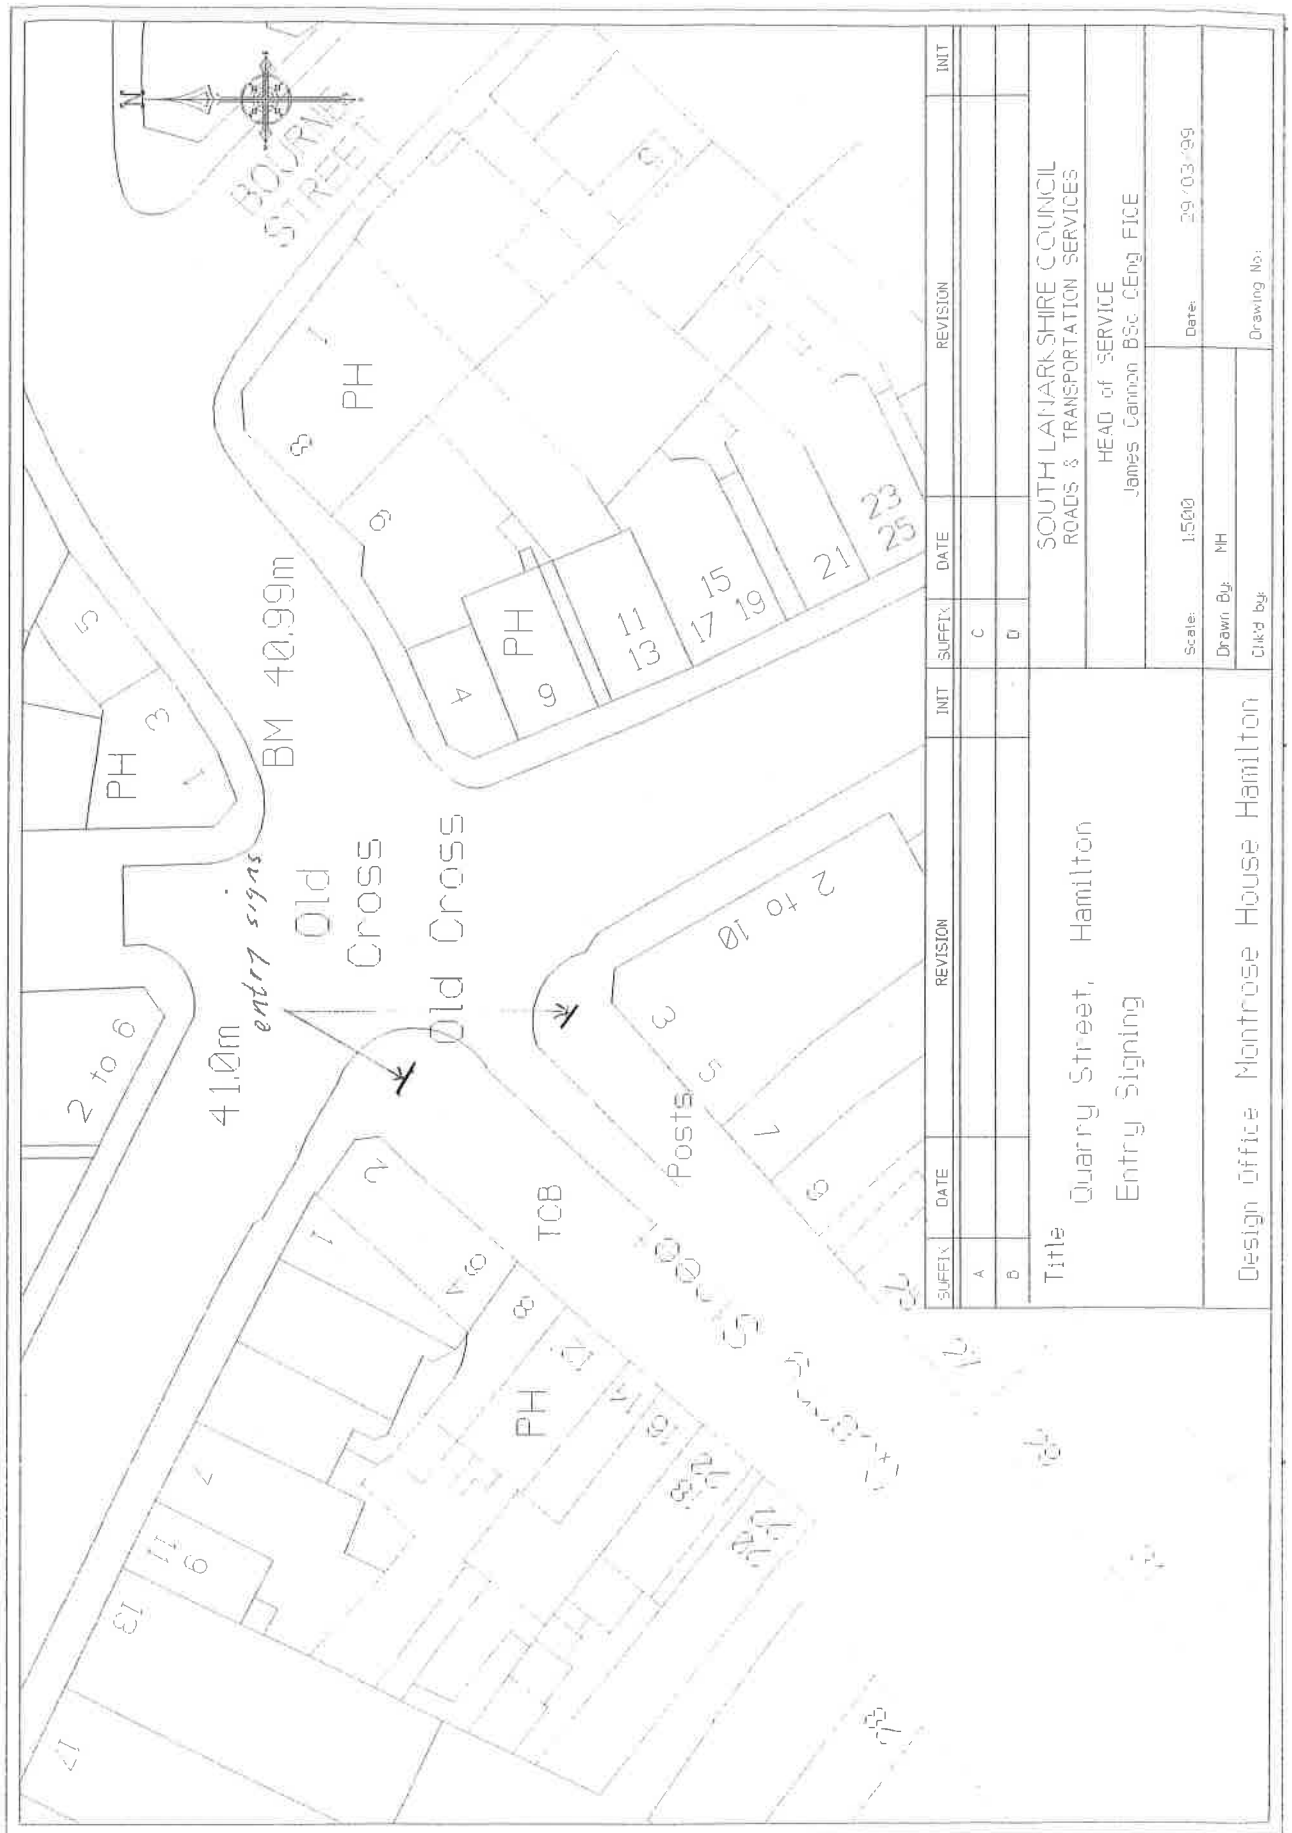

| SUFFIX | DATE | REVISION | INIT | SUFFIX | DATE | REVISION | INIT |
|--------|------|----------|------|--------|------|----------|------|
| A | | | | C | | | |
| B | | | | D | | | |

| | | | |
|-------------------------|--------|--|----------|
| Title | | SOUTH LANARKSHIRE COUNCIL ROADS & TRANSPORTATION SERVICES | |
| Quarry Street, Hamilton | | HEAD of SERVICE | |
| Entry Signing | | James Cannon BSc CEng FICE | |
| Scale: | 1:5000 | Date: | 29/03/99 |
| Drawn By: | MH | | |
| Checked by: | | Drawing No: | |

THE SCOTTISH OFFICE DEVELOPMENT DEPARTMENT

PLAN NO: TMR/6/17-SKS(2)



| SUFFIX | DATE | REVISION | INIT | SUFFIX | DATE | REVISION | INIT |
|--------|------|----------|------|--------|------|----------|------|
| A | | | | C | | | |
| B | | | | D | | | |

| | | | |
|-------------------------|--|--|--|
| Title | | SOUTH LANARKSHIRE COUNCIL ROADS & TRANSPORTATION SERVICES | |
| Quarry Street, Hamilton | | HEAD of SERVICE James Cannon, BSc, CEng, FICE | |
| Location Plan | | Scale: 1:50000 Date: 29/03/99 | |
| Design Office | | Drawn By: HH | |
| Montrrose House | | Checked By: | |
| Hamilton | | Drawing No: | |

THE SCOTTISH OFFICE DEVELOPMENT DEPARTMENT

PLAN No. TMR/6/17-SLS(3)