

1

**THE ARGYLL AND BUTE COUNCIL
(OFF STREET PARKING PLACES AND CHARGES)
(INVERARAY, LUSS AND MULL)
(AMENDMENT) ORDER 2004**

Argyll & Bute Council in exercise of the powers conferred on them by sections 35(1) and (3), 35A and 35B of the Road Traffic Regulation Act 1984 ("the Act") and Part IV of Schedule 9 to the Act, and of all other enabling powers, and after consultation with the Chief Constable of Strathclyde Police in accordance with Part III of Schedule 9 to the Act, hereby make the following order.

1. This Order may be cited as "The Argyll and Bute Council (Off Street Parking Places and Charges) (Inveraray, Luss and Mull) (Amendment) Order 2004" and shall come into operation on Monday the Tenth day of January Two Thousand and Five.
2. The Interpretation Act 1978 shall apply for the interpretation of this Order as it applies for the interpretation of an Act of Parliament.
3. The Orders specified in the Schedule to this Order shall have effect subject to the amendments specified in that Schedule.

Sealed with the Common Seal of the Argyll & Bute Council and subscribed for them and on their behalf by Susan Mair, their Head of Legal and Protective Services at Lochgilphead on Monday the Twenty second day of November Two Thousand and Four.

Susan Mair

SCHEDULE

ORDER TO BE AMENDED

<u>Name of Order</u>	<u>Extent of Amendment</u>	
The Argyll and Bute Council (Off Street Parking Places and Charges)(Inveraray) Order 1999	In Schedule 1 under the column "Charges and Periods of Operation" for the words "Monday to Saturday" there shall be substituted the words "Monday to Sunday"; and there shall be added: <u>"The Avenue, Inveraray</u>	
	<u>Location of Off Street Car Park</u>	<u>Charges and Periods of Operation</u>
	Situated south-west of Front Street (A83 Trunk) and north-west of the Tarbet- Kennacraig Trunk Road (A83) and extending from the Arch southwest-wards for a distance of 353 metres or thereby and shown coloured red on Map 3 annexed and signed and sealed as relative to The Argyll and Bute Council (Off Street Parking Places and Charges) (Inveraray, Luss and Mull) (Amendment) Order 2004.	1 st April to 31 st October 9am to 5pm Monday to Sunday 50 pence per hour."
The Argyll and Bute Council (Off Street Parking Places and Charges)(Luss) Order 1999	In Schedule 1 under the column "Charges and Periods of Operation" for the words "Monday to Saturday" there shall be substituted the words "Monday to Sunday"	

Schedule (continued)/


SCHEDULE (continued)**ORDER TO BE AMENDED**

<u>Name of Order</u>	<u>Extent of Amendment</u>
The Argyll and Bute Council (Off Street Parking Places and Charges) (Mull) Order 1999	In Schedule 1, for the words "Charges and Period of Operation" there shall be substituted the words "Charges and Periods of Operation"; under the column "Charges and Period of Operation" for the words "Monday to Saturday" there shall be substituted the words "Monday to Sunday"; under Iona Ferry No 2 Fionnphort, for the words, "Map 2 annexed and signed and sealed as relative hereto", there shall be substituted the words "Map 2A annexed and signed and sealed as relative to The Argyll and Bute Council (Off Street Parking Places and Charges) (Inveraray, Luss and Mull) (Amendment) Order 2004."

Lochgilphead: 22nd November 2004

This is the Schedule referred to in the foregoing "The Argyll and Bute Council
(Off Street Parking Places and Charges) (Inveraray, Luss and Mull)
(Amendment) Order 2004"

Susan Main

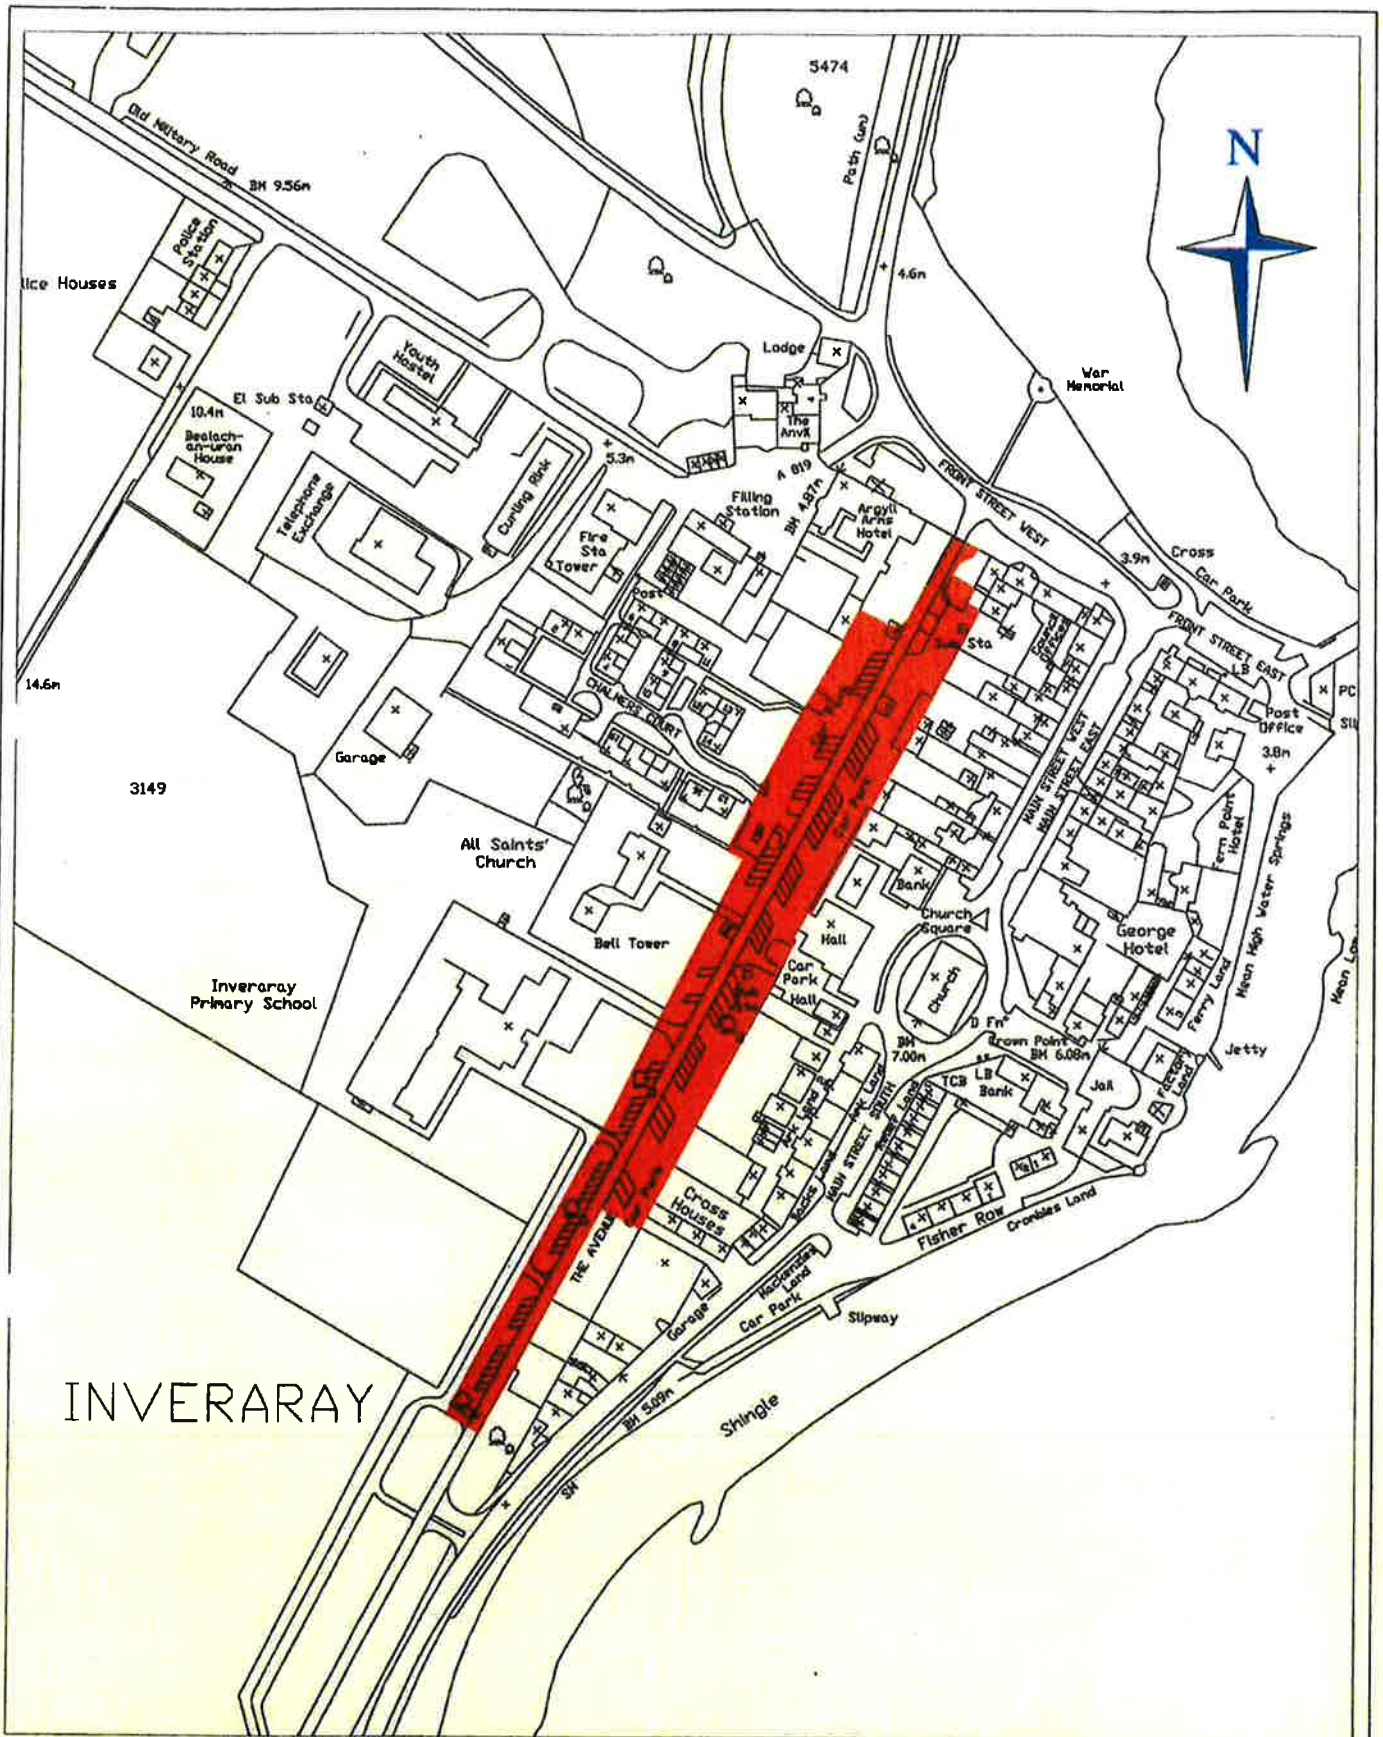

TITLE THIS IS THE PLAN MAP 3 REFERRED TO IN
 "THE ARGYLL AND BUTE COUNCIL
 (OFF STREET PARKING PLACES AND CHARGES)
 (INVERARAY, LUSS AND MULL)(AMENDMENT)
 ORDER 2004"

Signed: Susan Mair

Susan Mair


DIRECTOR OF OPERATIONAL SERVICES
 ANDREW R LAW

SCALE: 1:2500

DATE: NOVEMBER 2004

ISSUING OFFICE:-
 MANSE BRAE, LOCHGILPHEAD, ARGYLL,PA31 8RD



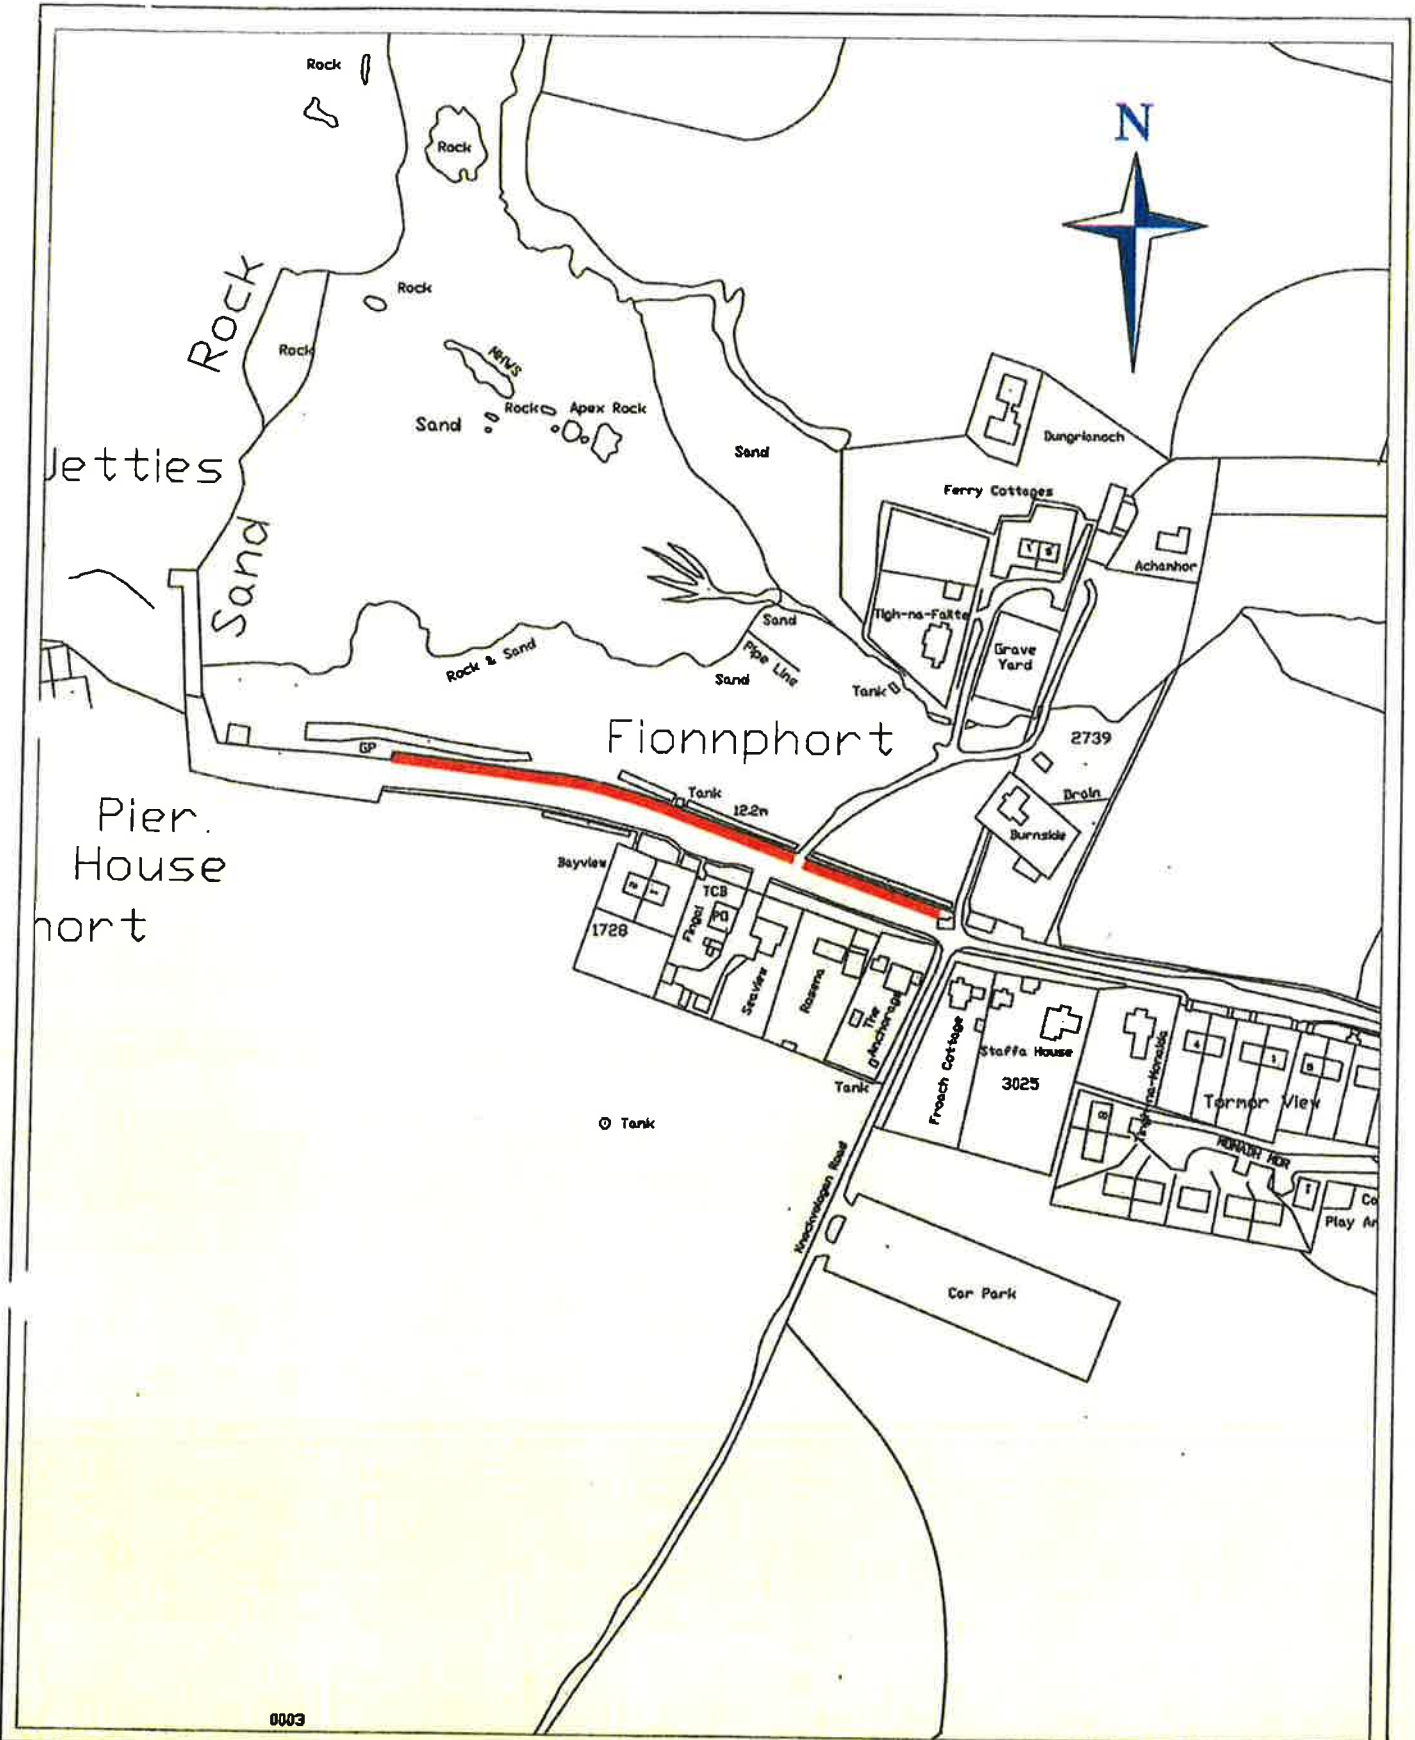

0003

TITLE THIS IS THE PLAN, MAP 2A REFERRED TO IN "THE ARGYLL AND BUTE COUNCIL (OFF STREET PARKING PLACES AND CHARGES) (INVERARAY, LUSS AND MULL)(AMENDMENT) ORDER 2004"

Signed: Susan Mair *Susan Mair*

DIRECTOR OF OPERATIONAL SERVICES
ANDREW R LAW

ISSUING OFFICE:- OPERATIONAL SERVICES,
MANSE BRAE, LOCHGILPHEAD, ARGYLL, PA31 8RD

SCALE: 1:2500
DATE: NOVEMBER 2004

