



**TRAFFIC REGULATION ORDER**

**ARGYLL AND BUTE COUNCIL  
(ON-STREET PARKING PLACES AND CHARGES)  
(OBAN) ORDER 2018**

**ARGYLL AND BUTE COUNCIL  
(ON-STREET PARKING PLACES AND CHARGES)  
(OBAN) ORDER 2018**

Argyll and Bute Council in exercise of their powers under Sections 1(1), 2(1) to (3), 4(2), 45, 46, 47, 49 and 53 and Part IV of Schedule 9 of the Road Traffic Regulation Act 1984, as amended, The Road Traffic (Permitted Parking Area and Special Parking Area)(Argyll and Bute Council) Designation Order 2014; The Road Traffic Act 1991, as amended and all other enabling powers and after consultation with the Chief Constable of Police Scotland in accordance with Part III of Schedule 9 to the 1984 Act, hereby make the following Order:-

- 1 This Order may be cited as the "Argyll and Bute Council (On-Street Parking Places and Charges)(Oban) Order 2018" and shall come into operation on the Twenty Sixth day of March Two Thousand and Eighteen.
- 2 The Interpretation Act 1978 shall apply for the interpretation of this Order and of all Orders revoked by this Order as it applies for the interpretation of an Act of Parliament.
- 3 Upon the coming into operation of this Order the Order specified in the Schedule to this Order under 'Name of Order' shall have effect subject to the amendments specified in the Schedule to this Order under 'Extent of Amendment'.

Sealed with the Common Seal of Argyll and Bute Council and subscribed for them and on their behalf by Charles Reppke, Head of Governance and Law at Lochgilphead on Monday Twenty Ninth day of January Two Thousand and Eighteen.

*Charles Reppke*

This is the Schedule referred to in the foregoing Order the "Argyll and Bute Council (On-Street Parking Places and Charges) (Oban) Order 2018"

**SCHEDULE  
ORDER TO BE AMENDED**

**NAME OF ORDER**

The Strathclyde Regional Council (Oban Town Centre)(On-Road Parking and Charges) Order 1995 as amended

**EXTENT OF AMENDMENT**

In the Articles, In Article 2, under subheading Interpretation, insert the following definition:-

**"motor car"** means a mechanically propelled vehicle, not being a motor tractor, a motor cycle or an invalid carriage, which is constructed itself to carry a load or passengers and the weight of which un-laden—

(a) if it is constructed solely for the carriage of passengers and their effects and is adapted to carry not more than seven passengers exclusive of the driver does not exceed 3050 kg;

(b) if it is constructed for use for the conveyance of goods or burden of any description, does not exceed 3050 kg;

(c) does not exceed 2540 kg in a case falling within neither of the foregoing paragraphs.

For the words " "permitted hours", in relation to parking vouchers or parking tickets machines means the period between 9.00am and 6.00pm on Monday to Saturday inclusive, any such day not being a public holiday"; there shall be substituted the words:-

**"permitted hours"** in relation to the charging hours means the period between 9am and 6pm Monday to Saturday and 1pm and 6pm on Sunday".

In Article 6, for the words "Each parking place designated in Schedule 1 and 2 to this Order may be used, subject to the provisions of this Order, for the leaving, during the permitted hours, of such vehicles as are passenger vehicles, light goods vehicles, dual-purpose vehicles, motor cycles or disabled person's vehicles" there shall be substituted the words "Each parking place designated in Schedule 1 and 2 to this Order may be used, subject to the provisions of this Order, only for the leaving of such vehicles as are motor cars, dual purpose vehicles, motor cycles or disabled person's vehicles."

This is the Schedule referred to in the foregoing Order the "Argyll and Bute Council (On-Street Parking Places and Charges) (Oban) Order 2018"

**SCHEDULE (continued)  
ORDER TO BE AMENDED**

**NAME OF ORDER**

**EXTENT OF AMENDMENT**

The Strathclyde Regional Council (Oban Town Centre)(On-Road Parking and Charges) Order 1995 as amended

In Part V Residents Permits, Article 30 for the words Schedules 5, 6, 7 and 8, there shall be substituted the words "Schedules 5, 6, 7,8,10 and 11".

In Article 32 (ii) for the words "zones A,B,C and D" there shall be substituted the words "zones A,B,C,D, E and F and for the words "Schedules 5,6,7 and 8 there shall be substituted the words "Schedules 5,6,7,8,10 and 11".

In the Schedules, In the heading at the top of all pages of Schedule 1 and Schedule 2, for the words "9am to 6pm Monday to Saturday" there shall be substituted the words "9am to 6pm Monday to Saturday 1pm to 6pm Sunday".

At the end of Schedule 1, under the appropriate headings, add the following descriptions:-

<b>Areas of Roads Designated as Parking Places</b>	<b>Max. No. of Parking Bays</b>
--	---

- |  |   |
|--|---|
| 76. That part of the northwest side of Gallanach Road which is bounded on the northwest by the edge of the carriageway, which has a width throughout of 2.5 metres or thereby and which extends from a point 33 metres or thereby northeast of the northeast facing gable of the property known as "Brandystone Cottage" for a distance of 47 metres or thereby. | 8 |
|--|---|

This is the Schedule referred to in the foregoing Order the "Argyll and Bute Council (On-Street Parking Places and Charges) (Oban) Order 2018"

**SCHEDULE (continued)  
ORDER TO BE AMENDED**

<u>NAME OF ORDER</u>	<u>EXTENT OF AMENDMENT</u>	
The Strathclyde Regional Council (Oban Town Centre)(On-Road Parking and Charges) Order 1995 as amended	77. That part of the northwest side of Gallanach Road which is bounded on the northwest by the edge of the carriageway, which has a width throughout of 2.5 metres or thereby and which extends from a point 125 metres or thereby northeast of the northeast facing gable of the property known as "Brandystone Cottage" for a distance of 49 metres or thereby.	9
	78. That part of the northwest side of Gallanach Road which is bounded on the northwest by the edge of the carriageway, which has a width throughout of 2.5 metres or thereby and which extends from a point 230 metres or thereby northeast of the northeast facing gable of the property known as "Brandystone Cottage" for a distance of 101 metres or thereby.	18
	79. That part of the southwest side of Ganavan Road which is bounded on the southwest by the edge of the carriageway, which has a width throughout of 2.5 metres or thereby and which extends from a point 173 metres or thereby northwest of the extended south east kerbline of Corran Brae northwestwards for a distance of 191 metres or thereby.	35
	80. That part of the southwest side of Ganavan Road which is bounded on the southwest by the edge of the carriageway, which has a width throughout of 2.5 metres or thereby and which extends from a point 384 metres or thereby northwest of the extended south east kerbline of Corran Brae northwestwards for a distance of 27.5 metres or thereby.	5

This is the Schedule referred to in the foregoing Order the "Argyll and Bute Council (On-Street Parking Places and Charges) (Oban) Order 2018"

**SCHEDULE (continued)  
ORDER TO BE AMENDED**

**NAME OF ORDER**

**EXTENT OF AMENDMENT**

The Strathclyde Regional Council (Oban Town Centre)(On-Road Parking and Charges) Order 1995 as amended

In Schedule 1, item 38 **Tweedale Street**, for the words "100 metres" there shall be substituted the words "89 metres" and for the words "11 metres" there shall be substituted the words "23 metres".

Schedule 3 shall be deleted and a new Schedule 3 shall be inserted as follows:-

**SCHEDULE 3  
PARKING CHARGES**

**INNER ZONES**

<u>Road Name</u>	<u>Parking Charges</u>	<u>Max.stay</u>
Albany Street (part)	20 pence per 10 minutes	Up to 2 Hours
Argyll Street		
Campbell Street		
Combie Street		
Craigard Road		
High Street		
Rockfield Road(School Brae)		
Shore Street (part)		
Stafford Street		
Stevenson Street		
Tweedale Street		
Airds Crescent		
Airds Place		
Argyll Square	First 30 minutes	Up to 2 Hours
Queens Park Place	FREE	Hours
William Street	Thereafter:-	
Corran Esplanade	20 pence per 10 minutes	
George Street		

This is the Schedule referred to in the foregoing Order the "Argyll and Bute Council (On-Street Parking Places and Charges) (Oban) Order 2018"

**SCHEDULE (continued)  
ORDER TO BE AMENDED**

<u>NAME OF ORDER</u>	<u>EXTENT OF AMENDMENT</u>		
The Strathclyde Regional Council (Oban Town Centre)(On-Road Parking and Charges) Order 1995 as amended	<b><u>OUTER ZONES</u></b>		
	<b><u>Road Name</u></b>	<b><u>Parking Charges</u></b>	<b><u>Max.stay</u></b>
	Albany Street (part) Breadalbane Street Drimvargie Road Glenshellach Terrace Lochside Street Shore Street (part) Dunollie Road	20 pence per 10 minutes	Up to 4 Hours
	Gallanach Road (part) Ganavan Road (part)	20 pence per 10 minutes	All day
	<b><u>Penalty Charges</u></b>		
	Penalty Charge Notice (paid within 14 days)	£30.00	
	Penalty Charge Notice (paid after 14 days)	£60.00	

This is the Schedule referred to in the foregoing Order the "Argyll and Bute Council (On-Street Parking Places and Charges) (Oban) Order 2018"

**SCHEDULE (continued)  
ORDER TO BE AMENDED**

**NAME OF ORDER**

**EXTENT OF AMENDMENT**

The Strathclyde Regional Council (Oban Town Centre)(On-Road Parking and Charges) Order 1995 as amended

There shall be added, new Schedules as follows:-

**Schedule 10  
Outer Parking Zone  
Residents Zone E**

**Length of Road in Argyll and Bute within the Town of Oban**

**Side of Road included in the Zone**

1. Gallanach Road

Between the Sailing Club and Brandy Rock Northwest

**Schedule 11  
Outer Parking Zone  
Residents Zone F**

**Length of Road in Argyll and Bute within the Town of Oban**

**Side of Road included in the Zone**

1. Ganavan Road

Between Glenrigh Hotel and the War Memorial Southwest

The Strathclyde Regional Council (Oban Town Centre)(Traffic Management) Order 1995 as amended

In Schedule 7, the item **Gallanach Road, 24. c and 24 d.** shall be deleted and replaced with the following:-


This is the Schedule referred to in the foregoing Order the "Argyll and Bute Council (On-Street Parking Places and Charges) (Oban) Order 2018"


**SCHEDULE (continued)  
ORDER TO BE AMENDED**

<u>NAME OF ORDER</u>	<u>EXTENT OF AMENDMENT</u>
The Strathclyde Regional Council (Oban Town Centre)(Traffic Management) Order 1995 as amended	24.c From a point 80 metres or thereby northeast of the northeast facing gable of the property known as "Brandystone Cottage" extending in a northeasterly direction for a distance of 45 metres or thereby. Northwest
	24.d From a point 174 metres or thereby northeast of the northeast facing gable of the property known as "Brandystone Cottage" extending in a northeasterly direction for a distance of 56 metres or thereby. Northwest

In Schedule 14, the item that relates to Tweedale Street shall be deleted.

Authorised Signatory \_\_\_\_\_

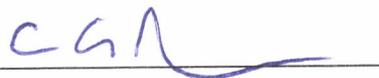

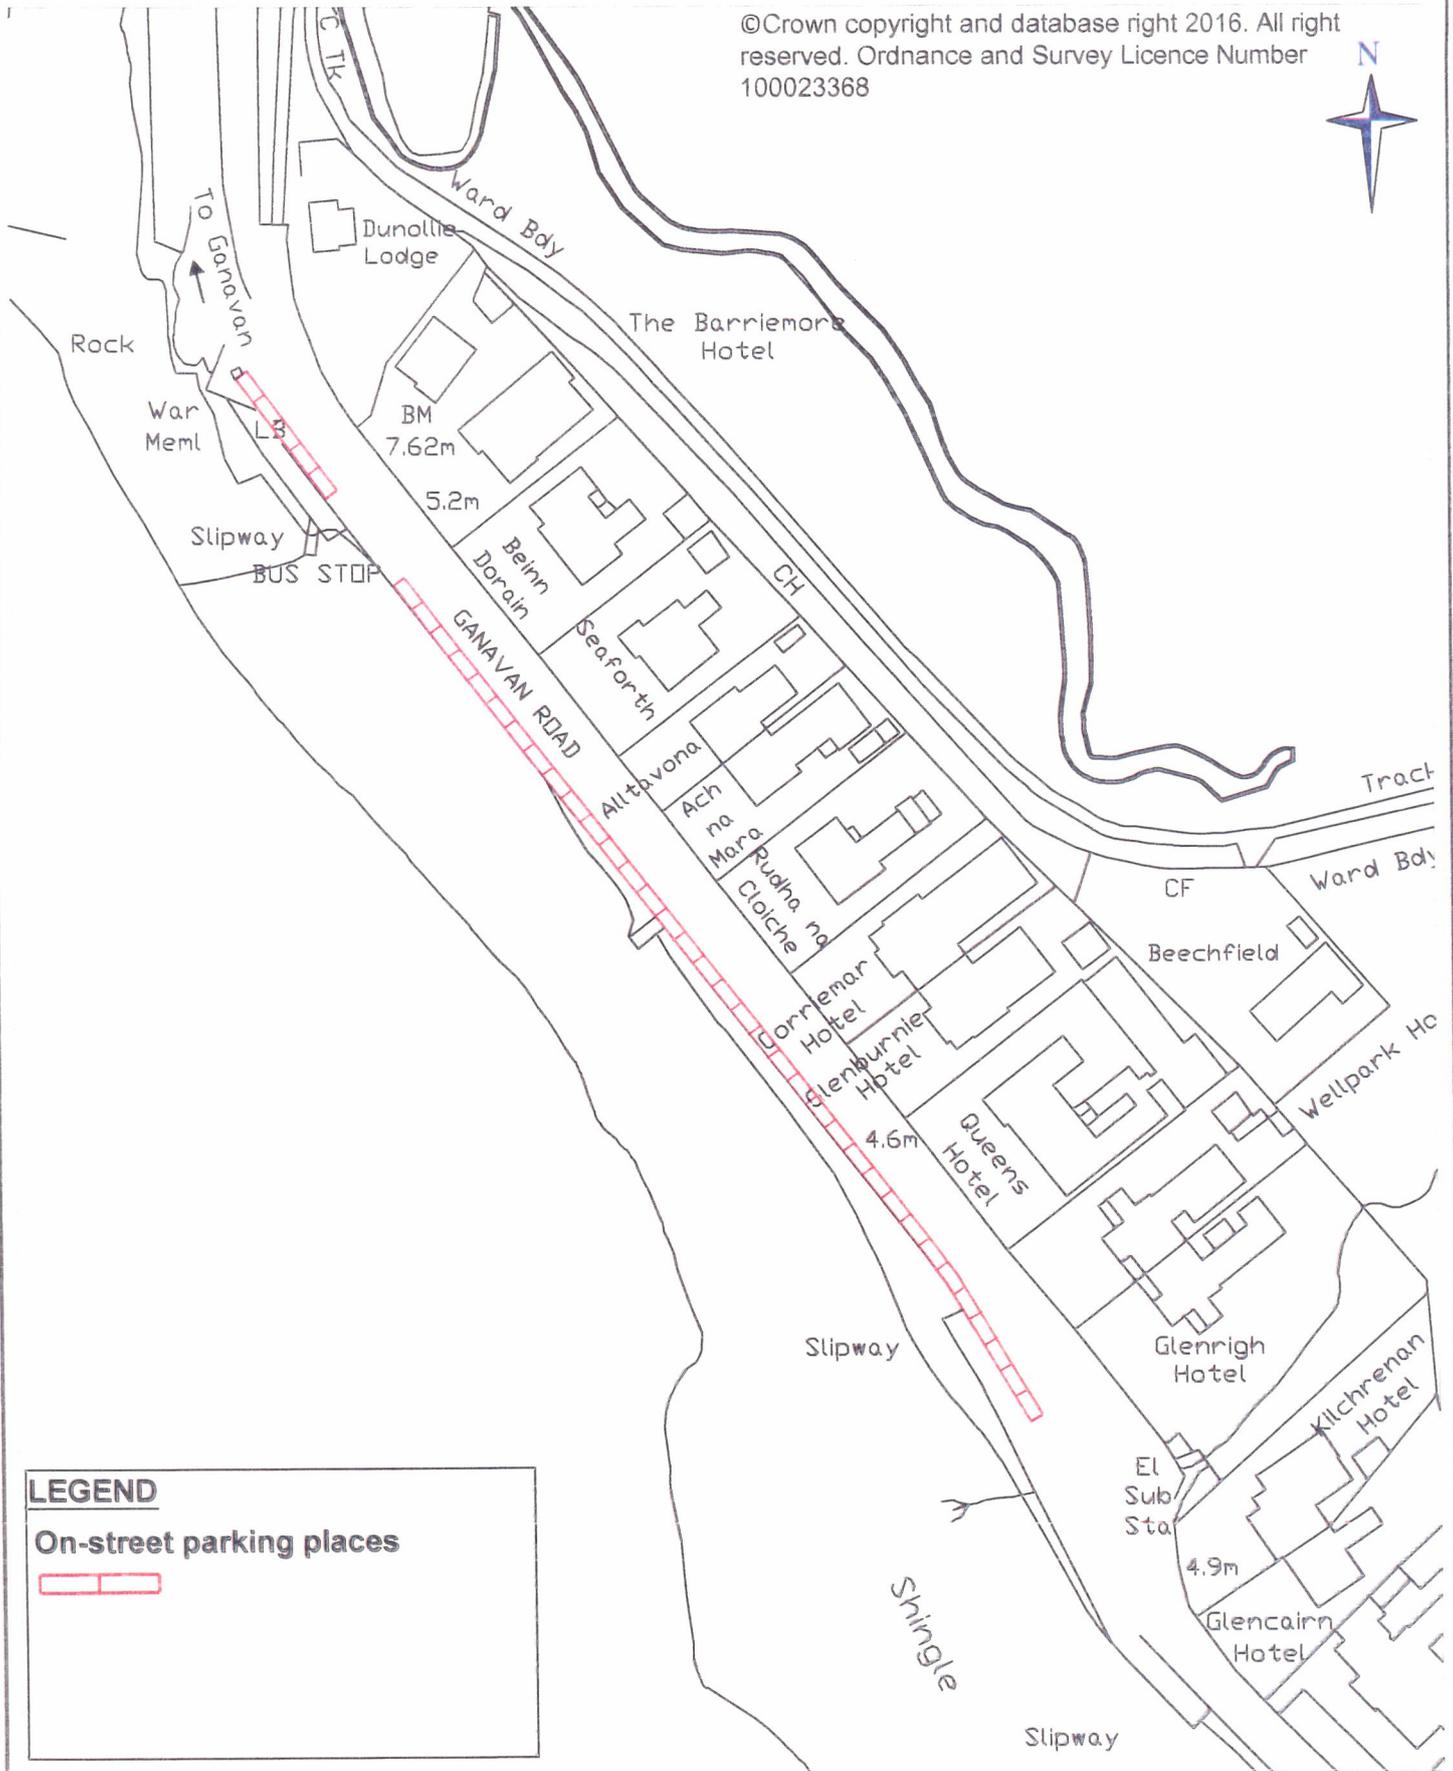

**LEGEND**

**On-street parking places**



ORDER TITLE

**ARGYLL AND BUTE COUNCIL  
(ON-STREET PARKING PLACES AND  
CHARGES)(OBAN) ORDER 2018**

*cm*

EXECUTIVE DIRECTOR PIPPA MILNE  
DEVELOPMENT & INFRASTRUCTURE

DRAWING NUMBER: T424

SCALE: N.T.S

DATE: JANUARY 2018


ISSUING OFFICE:- ROADS & AMENITY SERVICES  
1A MANSE BRAE, LOCHGILPHEAD, ARGYLL, PA31 8RD



**LEGEND**

No waiting at any time

On-street parking places

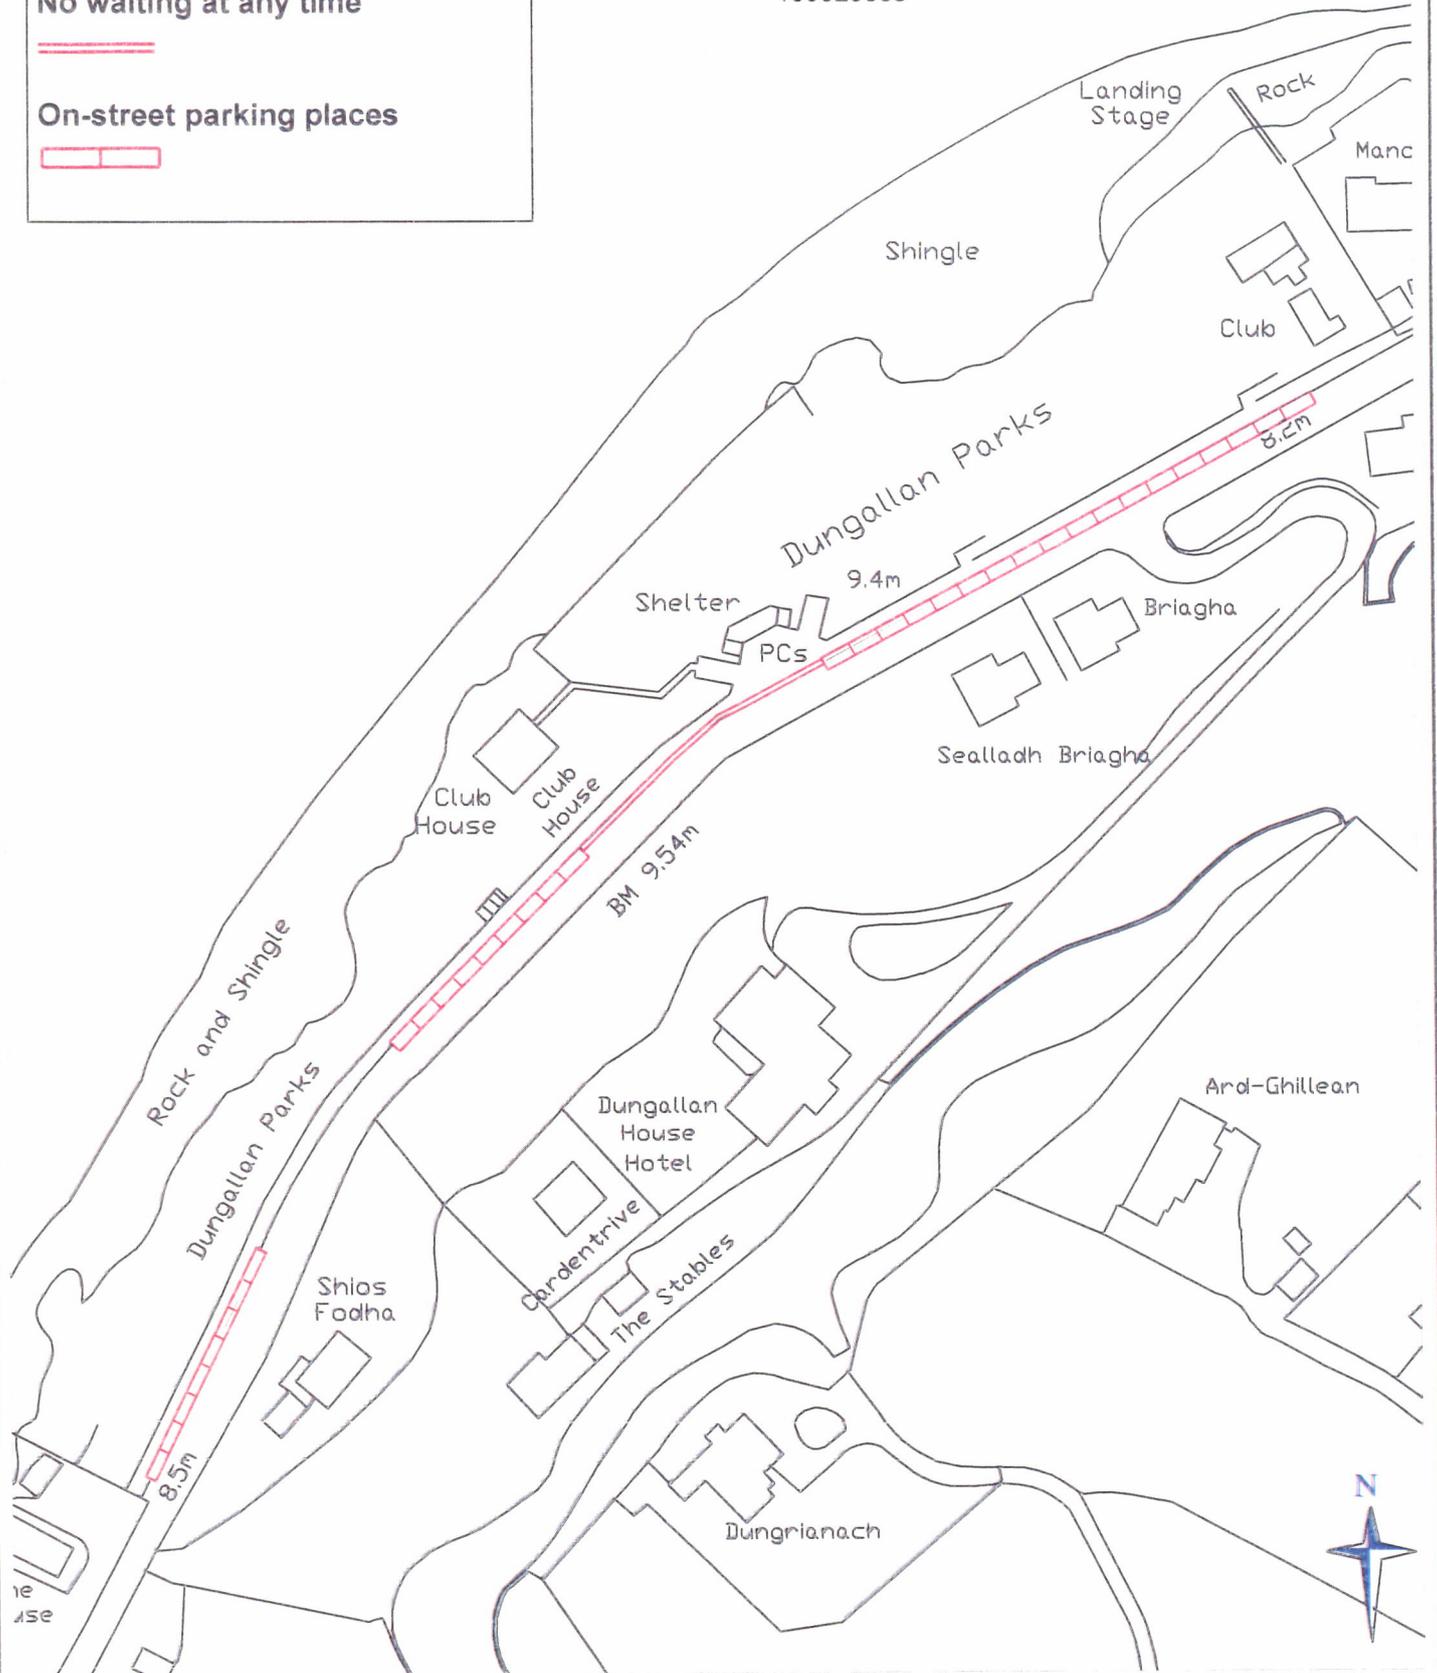

ORDER TITLE

**ARGYLL AND BUTE COUNCIL  
(ON-STREET PARKING PLACES AND  
CHARGES)(OBAN) ORDER 2018**

EXECUTIVE DIRECTOR PIPPA MILNE  
DEVELOPMENT & INFRASTRUCTURE

DRAWING NUMBER: T423

*cm*

SCALE: N.T.S

DATE: JANUARY 2018

ISSUING OFFICE: - ROADS & AMENITY SERVICES  
1A MANSE BRAE, LOCHGILPHEAD, ARGYLL, PA31 8RD

