

THE EAST RENFREWSHIRE COUNCIL
(DISABLED PERSONS' PARKING PLACES)
(ON-STREET) ORDER 2020

Contents

Page

Order and Definitions

3

Section 1 - No Waiting Except for Vehicles Displaying a valid Disabled Persons' Badge

5

Section 2 - Orders revoked

8

Schedule 1 - Length of Road in East Renfrewshire designated as a parking place to be used only for the leaving of disabled persons' vehicles.

9

Schedule 2 - Orders to be revoked

21

Order and Definitions

The East Renfrewshire Council in exercise of the powers conferred on them by Sections 45 and 46 and Schedule 9 of the Road Traffic Regulation Act 1984 ("The Act") and of all other enabling powers and after consultation with the Chief Constable of Police Scotland in accordance with Part III of Schedule 9 to the Act hereby makes the following Order.

1. This Order may be cited as "The East Renfrewshire Council (Disabled Persons' Parking Places) (On-Street) Order 2020" and shall come into operation on 20 April 2020.
2. The Interpretation Act 1978 shall apply for the interpretation of this Order as it applies for the interpretation of an Act of Parliament.
3. In this Order the following expressions have the meanings hereby assigned to them:-

"Council" means the East Renfrewshire Council;

"disabled person's badge" has the same meaning as in the Local Authorities Traffic Orders (Exemptions for Disabled Persons) (Scotland) Regulations 2002;

"disabled person's vehicle" means a vehicle lawfully displaying a disabled person's badge in the relevant position;

"emergency service vehicle" means a vehicle being used by the police, fire brigade or ambulance services;

"local authority" means East Renfrewshire Council;

"parking attendant" has the same meaning as in Section 63A of the Road Traffic Regulation Act 1984.

"parking place" means a space on land which forms part of a road which is intended for the leaving of a disabled person's vehicle and is marked or signed for use only by a disabled persons' vehicle;

"relevant position" has the same meaning as in Regulation 3 of the Local Authorities Traffic Orders (Exemptions for Disabled Person's) (Scotland) Regulations 2002;

"vehicle", unless the context otherwise requires, means a vehicle of any description and includes a machine or implement of any kind drawn or propelled along roads whether or not by mechanical power;

Note:

- (i) All words importing the singular also include the plural and vice versa where the context requires.

(ii) Except where the context otherwise requires, references to any enactment include any such enactment as amended, extended or applied by or under any other enactment.

(iii) All signs, carriageway markings etc. shall comply with the Traffic Signs Regulations and General Directions 2016.

Section 1: No Waiting Except for Vehicles Displaying a Disabled Persons' Badge

- 1/01 Each length of road described in Schedule 1 of this Order is hereby designated as a parking place.
- (i) The parking places designated in this Order shall only be used for the leaving of a disabled persons' vehicle which is not causing an obstruction and which displays in the relevant position a disabled person's badge and for no other purpose. The parking places may be so used without charge.
 - (ii) No person shall cause or permit a vehicle to wait in the parking places designated in this Order unless the vehicle displays in the relevant position a valid disabled person's badge.
 - (ii) The limits of the parking place designated in this Order shall be indicated on the carriageway in such a manner as the local authority may determine by signs, carriageway markings, lines or other indications and shall comply with the "Traffic Signs Regulations and General Directions 2016"
 - (iii) Every vehicle left in a parking place designated in this Order shall so stand such that every part of the vehicle is within the limits of a parking place provided that where the length of a vehicle precludes compliance with this paragraph, such vehicle shall be deemed to be within the limits of a parking place bay if:-
 - (a) the extreme front portion or, as the case may be, the extreme rear portion of the vehicle is within 300 mm of an indication on the carriageway provided under this Order in relation to the parking place;
- and
- (b) the vehicle or any part thereof, is not within the limits of any adjoining parking place.

1/02 Nothing in Article 1/01 of this Order shall:

- (a) prevent any person from causing or permitting a vehicle to wait or load in any parking place designated in this Order:-
 - (i) if the vehicle is waiting owing to the driver being prevented from proceeding by circumstances beyond his/her control or to such waiting being necessary in order to avoid an accident;

- 1/02 Any persons duly authorised by the local authority, a traffic warden, a police officer or parking attendant in uniform may move or cause to be moved in case of an emergency, to any place they think fit, vehicles left in a parking place designated in this Order;.
- 1/03 Any person duly authorised by the local authority may suspend the use of a parking place designated in this Order or any part thereof whenever such suspension is considered reasonably necessary:-
- (i) For the purpose of facilitating the movement of traffic or promoting safety;
 - (ii) For the purpose of any building operation, demolition, or excavation in or adjacent to the parking place or the maintenance, improvement or reconstruction of the parking place or the laying, erection, alteration, removal or repair in or adjacent to the parking place of any traffic sign, parking ticket machine, sewer or of any main, pipe, apparatus for the supply of gas, water or electricity or of any telecommunication apparatus;
 - (iii) For the convenience of the occupiers of premises adjacent to the parking place on any occasion of the removal of furniture from one office or dwelling house to another or the removal of furniture from such premises to a depository or to such premises from a depository;
 - (iv) For the convenience of the premises adjacent to the parking place at times of weddings or funerals or on other special occasions; or
 - (v) On any occasion on which it is likely by reason of some special attraction that any street will be thronged or obstructed
 - (vi) For any other purpose which the Council may from time to time see fit.
- 1/04 Any person suspending the use of a parking place or any part thereof in accordance with the provisions of paragraph 1/03 of this Article shall thereupon place or cause to be placed in or adjacent to any part of that parking place the use of which is suspended a traffic sign indicating that:
- (i) waiting by vehicles is prohibited; or
 - (ii) limited waiting during prescribed hours is suspended; or
 - (iii) use as a disabled person's parking place is suspended.
- 1/05 No person shall cause or permit a vehicle to be left in any part of a parking place during such period as there is in or adjacent to that part of the parking place a traffic sign placed in pursuance of paragraph 1/04 of this Article:- provided that nothing in this paragraph shall render it unlawful to cause or permit any vehicle being used for fire brigade, ambulance or police emergency purposes to be left or any other vehicle to be so left if that vehicle is left with the permission of

the Council suspending the use of the parking place or the part thereof in pursuance of paragraph 1/03 of this Article or of a police constable in uniform or a parking attendant in uniform.

Section 2: Orders Revoked

2/01 Those Orders specified in Schedule 2 to this Order are hereby revoked.

This Order together with the Schedules annexed and signed as relative hereto are given under the seal of the East Renfrewshire Council and signed for them and on their behalf by Joseph George Abrami, Principal Solicitor and duly authorised signatory together at Giffnock on 6 March 2020.

A handwritten signature in blue ink, appearing to read 'J.G. Abrami', is positioned in the right-center of the page.

SCHEDULE 1

Ref No.	Town	Road	Description
ON20-01	Barrhead	Arthurlie Street	Southwest side of road, approximately 61 metres or thereby south east from the extended kerbline of Moorhouse Street, extending for a distance of 6.6 metres or thereby.
ON20-02	Barrhead	Auburn Drive	Northwest side of road, approximately 35 metres or thereby north west from the extended kerbline of Langton Crescent, extending for a distance of 6.6 metres or thereby.
ON20-03	Barrhead	Aurs Crescent	Southwest side of road, approximately 15 metres or thereby north west from the extended kerbline of Aurs Drive, extending for a distance of 6.6 metres or thereby.
ON20-04	Barrhead	Aurs Crescent	Northeast side of road, approximately 35 metres or thereby north west from the extended of Aurs Crescent (main road), extending for a distance of 6.6 metres or thereby.
ON20-05	Barrhead	Aurs Crescent	Northwest side of road, approximately 109 metres or thereby north west from the extended kerbline of Aurs Road, extending for a distance of 6.6 metres or thereby.
ON20-06	Barrhead	Aurs Drive	Southeast side of road, approximately 42 metres or thereby north east from the extended kerbline of Patterton Drive, extending for a distance of 6.6 metres or thereby.
ON20-07	Barrhead	Aurs Road	West side of road, approximately 50 metres north from the extended north kerbline of Manse Court, extending for a distance of 6.6 metres or thereby.
ON20-08	Barrhead	Aurs Road	Northwest side of road, approximately 166 metres or thereby north west from the extended kerbline of Aurs Drive then south west for a distance of 20 metres round the corner, extending for a distance of 6.6 metres or thereby.
ON20-09	Barrhead	Aurs Road	Southeast side of road, approximately 130 metres or thereby north west from the extended kerbline of Aurs Drive then south west for a distance of 12 metres round the corner, extending for a distance of 6.6 metres or thereby.
ON20-10	Barrhead	Aurs Road	Northeast side of road, approximately 89 metres or thereby north west from the extended kerbline of Braeside Drive, extending for a distance of 6.6 metres or thereby.
ON20-11	Barrhead	Barnes Street	Northwest side of road, approximately 47 metres or thereby north east from the extended kerbline of Dalmeny Drive, extending for a distance of 6.6 metres or thereby.
ON20-12	Barrhead	Bellfield Crescent	West side of road, approximately 7 metres or thereby north from the extended kerbline of Fereneze Avenue, extending for a distance of 6.6 metres or thereby.
ON20-13	Barrhead	Blackwood Street	Southwest side of road, approximately 34 metres or thereby south east from the extended kerbline of Kerr Street, extending for a distance of 6.6 metres or thereby.
ON20-14-15	Barrhead	Braeside Crescent	West side of road, approximately 62 metres or thereby south east from the extended kerbline of Braeside Drive, extending for a distance of 13 metres or thereby (2 bays).
ON20-16	Barrhead	Braeside Drive	Northwest side of road, approximately 23 metres or thereby south west from the extended kerbline of Aurs Road, extending for a distance of 6.6 metres or thereby.
ON20-17	Barrhead	Campbell Drive	Northwest side of approximately 39 metres or thereby north east from the extended kerbline of Crebar Drive, extending for a distance of 6.6 metres or thereby.

ON20-18	Barrhead	Carnock Crescent	Northwest side of road, approximately 77 metres northwest then northeast from the extended north western kerbline of Arthur Avenue, extending for a distance of 6.6 metres or thereby.
ON20-19	Barrhead	Clyde Avenue	Southwest side of road, approximately 30 metres or thereby south east from the extended kerbline of Aurs Drive, extending for a distance of 6.6 metres or thereby.
ON20-20	Barrhead	Clyde Avenue	Southwest side of road, approximately 30 metres or thereby north west from the extended kerbline of Rockmount Avenue, extending for a distance of 6.6 metres or thereby.
ON20-21	Barrhead	Commercial Road	Northwest side of road, approximately 347 metres or thereby north east from the extended kerbline of Dunterlie Court, extending for a distance of 6.6 metres or thereby.
ON20-22	Newton Mearns	Castle Road	Northwest side of road, approximately 32 metres or thereby south west from the extended southwestern kerbline of Barrhead Road, extending for a distance of 6.6 metres or thereby.
ON20-25	Barrhead	Crebar Drive	Southwest side of road, approximately 4 metres or thereby north west from the extended kerbline of Campbell Drive, extending for a distance of 6.6 metres or thereby.
ON20-26	Barrhead	Crebar Drive	Northwest side of road, approximately 67 metres south east from the extended kerbline of Campbell Drive then north east for a distance of 12 metres, extending for a distance of 6.6 metres or thereby.
ON20-27	Barrhead	Dalmeny Drive	North side of the road, approximately 25 metres north west from the extended kerbline of Barnes Street, extending for a distance of 6.6 metres or thereby.
ON20-28	Barrhead	Divernia Way	South side of the road, approximately 38 metres west from the extended kerbline of Oakbank Drive, extending for a distance of 6.6 metres or thereby.
ON20-29	Barrhead	Divernia Way	Southeast side of road, approximately 20 metres south west from the extended kerbline of Larchwood Terrace, extending for a distance of 6.6 metres or thereby.
ON20-30	Barrhead	Divernia Way	Southeast side of road, approximately 8 metres south west from the extended kerbline of Larchwood Terrace, extending for a distance of 6.6 metres or thereby.
ON20-31	Barrhead	Fenwick Drive	North side of the road, approximately 106 metres east from the extended kerbline of Killoch Drive, extending for a distance of 6.6 metres or thereby.
ON20-32	Barrhead	Fenwick Drive	North side of the road, east from the extended feu line between no 43 and 45 Fenwick Drive, extending for a distance of 6.6 metres or thereby.
ON20-33	Barrhead	Fenwick Drive	South side of road, approximately 208 metres or thereby north west from the extended kerbline of Oakbank Drive, extending for a distance of 6.6 metres or thereby.
ON20-34	Barrhead	Fenwick Drive	South side of road, approximately 216 metres or thereby north west from the extended kerbline of Oakbank Drive, extending for a distance of 6.6 metres or thereby.
ON20-35	Barrhead	Fereneze Avenue	North side of road, approximately 17 metres or thereby east of the extended eastern kerbline of Bellfield Crescent, extending for a distance of 6.6 metres or thereby.
ON20-36	Barrhead	Fereneze Avenue	North side of road, approximately 31 metres or thereby east of the extended eastern kerbline of Bellfield Crescent, extending for a distance of 6.6 metres or thereby.

ON20-37-38	Barrhead	Gateside Crescent	Southwest side of the road, approximately 116 metres or thereby south east from the extended kerbline of Lochlibo Terrace then 13 metres south east from Gateside Crescent (main), extending south west for a distance of 6.6 metres or thereby (2bays in the parking area).
ON20-39	Barrhead	Gateside Crescent	Northeast side of the road, approximately 17 metres or thereby south east from the extended kerbline of Lochlibo Terrace then 17 metres south west from Gateside Crescent (main), extending north east for a distance of 6.6 metres or thereby(in the parking area).
ON20-40	Barrhead	George Street	Southeast side of road, approximately 4 metres or thereby south west from the extended kerbline of Henry Street, extending for a distance of 6.6 metres or thereby.
ON20-41	Barrhead	George Street	Southwest side of road, approximately 28 metres or thereby northeast, then 10 metres south east from the extended northeast kerbline of Henry Street, located within a 2 space parking bay, extending for a distance of 6.6 metres or thereby.
ON20-42	Barrhead	Gladstone Avenue	Northwest side of road, approximately 50 metres or thereby south west from the extended kerbline of Cogan Street, extending for a distance of 6.6 metres or thereby.
ON20-43	Barrhead	Gladstone Avenue	Northwest side of road, approximately 30 metres northeast from the extended north eastern kerbline of Simpson Gardens, extending for a distance of 6.6 metres or thereby.
ON20-44	Barrhead	Glen Street	Southeast side of road, approximately 10 metres or thereby south west from the extended kerbline of Carlibar Road, extending for a distance of 6.6 metres or thereby.
ON20-45	Barrhead	Gleniffer Drive	Northeast side of road, approximately 115 metres or thereby north from the extended kerbline of Boylestone Road, extending for a distance of 6.6 metres or thereby.
ON20-46	Barrhead	Graham Street	North side of road, approximately 36 metres or thereby west of the extended western kerbline of Paisley Road, extending for a distance of 13.2 metres or thereby. (2 Bays)
ON20-47	Barrhead	Graham Street	Southeast side of road, approximately 20 metres or thereby north east of the extended kerbline of Laurel Way, extending for a distance of 6.6 metres or thereby.
ON20-48	Barrhead	Grahamston Park	Southwest side of road, approximately 165 metres or thereby south east from the extended kerbline of Grahamston Road, then 62 metres south west from the extended kerbline of Grahamston Park (main), extending north west for a distance of 6.6 metres or thereby.
ON20-49	Barrhead	Harelaw Avenue	Southeast side of road, approximately 15 metres or thereby south west from the extended kerbline of Patterton Drive, extending for a distance of 6.6 metres or thereby.
ON20-50	Barrhead	Henry Street	Northeast side of road, approximately 9 metres or thereby south east from the extended kerbline of George Street, extending for a distance of 6.6 metres or thereby.
ON20-51	Barrhead	Heys Street	Northwest side of road, approximately 15 metres or thereby north east from the extended kerbline of St Mary's Crescent, extending for a distance of 6.6 metres or thereby.
ON20-52	Barrhead	Heys Street	Southeast side of road, approximately 30 metres or thereby south west from the extended kerbline of Princes Square, located in the Princes Square car park, extending for a distance of 6.6 metres or thereby.
ON20-53	Barrhead	Kelburn Street	Southeast side of road, approximately 60 metres or thereby north east from the extended kerbline of Kirkton Avenue, then 11 metres or thereby eastwards, extending north east for a distance of 6.6 metres or thereby.

ON20-54	Barrhead	Kelburn Street	Southeast side of road, approximately 60 metres or thereby north east from the extended kerbline of Kirkton Avenue, then 35 metres or thereby eastwards, extending north east for a distance of 6.6 metres or thereby.
ON20-55	Barrhead	Langton Crescent	Northwest side of road, approximately 25 metres south west from the extended kerbline of Belmont Drive, extending for a distance of 6.6 metres or thereby.
ON20-56	Barrhead	Langton Crescent	Southeast side of road, approximately 12 metres or thereby south west from the extended kerbline of Auburn Drive, extending for a distance of 6.6 metres or thereby.
ON20-57	Barrhead	Langton Crescent	South side of road, approximately 12 metres or thereby south east from the extended kerbline of Killoch Drive, extending for a distance of 6.6 metres or thereby.
ON20-58	Barrhead	Larchwood Terrace	Northeast side of road, approximately 23 metres or thereby south east from the extended kerbline of Newton Avenue, extending for a distance of 6.6 metres or thereby.
ON20-59	Barrhead	Levern Crescent	West side of road, approximately 24 metres or thereby north from the extended kerbline of Kirkton Avenue, extending for a distance of 6.6 metres or thereby.
ON20-60	Barrhead	Levern Crescent	Southwest side of road, approximately 8 metres or thereby south east from the extended kerbline of Arthur Avenue, extending for a distance of 6.6 metres or thereby.
ON20-61	Barrhead	Levern Crescent	South side of road, approximately 54 metres or thereby south east from the extended kerbline of Arthur Avenue, extending for a distance of 6.6 metres or thereby.
ON20-62	Barrhead	Lochlibo Terrace	Southeast side of road, approximately 27 metres or thereby south west from the extended kerbline of Gateside Crescent, extending for a distance of 6.6 metres or thereby.
ON20-63	Barrhead	Main Street	Southeast side of road, approximately 20 metres south west of the extended kerbline of Millview, extending for a distance of 6.6 metres or thereby.
ON20-64	Barrhead	Main Street	Southeast side of road, approximately 50 metres north east of the extended kerbline of Millview, extending for a distance of 6.6 metres or thereby.
ON20-65	Barrhead	Main Street	Southeast side of road, approximately 64 metres north east of the extended kerbline of Millview, extending for a distance of 6.6 metres or thereby.
ON20-66	Barrhead	Manse Court	South east side of road, approximately 140 metres or thereby north west from the extended kerbline of Aurs Road, extending north east for a distance of 6.6 metres or thereby.
ON20-67	Barrhead	Newton Avenue	South side of road, approximately 92 metres or thereby east from the extended kerbline of Hawthorn Drive, extending for a distance of 6.6 metres or thereby.
ON20-68	Barrhead	Newton Avenue	South side of road, approximately 125 metres or thereby east from the extended kerbline of Hawthorn Drive, extending for a distance of 6.6 metres or thereby.
ON20-69	Barrhead	North Park Avenue	Southeast side of road, approximately 35 metres southwest of the extended kerbline of Centre Way, extending for a distance of 6.6 metres or thereby.
ON20-70	Barrhead	Patterton Drive	Southwest side of road, approximately 28 metres or thereby south east from the extended kerbline of Harelaw Avenue, extending for a distance of 6.6 metres or thereby.
ON20-71	Barrhead	Rockmount Avenue	Northwest side of road, approximately 16 metres or thereby south west from the extended kerbline of Kelvin Drive, extending for a distance of 6.6 metres or thereby.

ON20-72	Barrhead	Rowanpark Drive	Northeast side of road, approximately 38 metres or thereby south east from the extended kerbline of Brownside Avenue, extending for a distance of 6.6 metres or thereby.
ON20-73	Barrhead	Rufflees Avenue	Westside of road, approximately 103 metres or thereby north from the extended kerbline of Carlibar Road, extending for a distance of 6.6 metres or thereby.
ON20-74	Barrhead	South Park Avenue	Northeast side of road, approximately 36 metres or thereby west around the corner from the giveaway line to the roundabout with Glen Street, bay extends eastwards for a distance of 6.6 metres or thereby.
ON20-75	Barrhead	Tait Avenue	North side of road, approximately 78 metres or thereby east from the extended kerbline of Stewart Street, extending northwards for a distance of 6.6 metres or thereby.
ON20-76-77	Barrhead	Tait Avenue	South side of road, from the most south eastern point of Tait Avenue, northwards for a distance of 6.6 metres or thereby (2 bays).
ON20-78	Barrhead	Waulkmill Avenue	West side of road, approximately 90 metres northwest of the extended north western kerbline of Stewart Street, extending for a distance of 6.6 metres or thereby.
ON20-79	Barrhead	Wright Avenue	South west side of road, approximately 73 metres southwest of the extended south western kerbline of Leverside Crescent, located within the layby parking bay fronting properties.
ON20-80	Busby	Bon Accord Road	Northeast side of road, approximately 18 metres or thereby north west from the extended kerbline of Bull Road, extending for a distance of 6.6 metres or thereby.
ON20-81	Busby	Bull Road	South east side of road, approximately 12 metres north east from the extended northern kerbline of Church Road, extending for a distance of 6.6 metres or thereby.
ON20-82	Busby	Bull Road	South side of road, approximately 23 metres or thereby west from the extended kerbline of Main Street, extending southwards for a distance of 6.6 metres or thereby.
ON20-83	Busby	Cartside Road	Northeast side of road, within layby, approximately 25 metres southeast of the extended south eastern kerbline of Hawthorn Road.
ON20-84	Busby	Church Road	North side of road, approximately 35 metres or thereby north from the extended kerbline of Church Road into cul-de-sac serving 10-34 Church Road, extending northwards for a distance of 6.6 metres or thereby.
ON20-85	Busby	Easterton Avenue	Northwest side of road, at the T-junction with Kippen Drive, extending south west for a distance of 6.6 metres or thereby.
ON20-86	Busby	Easterton Avenue	Northwest side of road, approximately 40 metres or thereby northeast from the extended kerbline of Kippen Drive, extending for a distance of 6.6 metres or thereby.
ON20-87	Busby	Hawthorn Road	Northeast side of road, approximately 16 metres northeast then 25 metres northwest of the extended north eastern kerbline of Cartside Road, extending for a distance of 6.6 metres or thereby.
ON20-88	Busby	Southview Avenue	Northwest side of road, approximately 28 metres or thereby south west from the extended kerbline of Cartside Road, extending for a distance of 6.6 metres or thereby.
ON20-89	Clarkston	Alyth Crescent	South side of road, approximately 40 metres southeast from the extended south eastern kerbline of Monteith Drive, extending for a distance of 6.6 metres or thereby.
ON20-90	Clarkston	Alyth Crescent	East side of road, approximately 35 metres southeast from the extended south eastern kerbline of Monteith Drive, extending for a distance of 6.6 metres or thereby.

ON20-91	Clarkston	Ashfield Road	Southwest side of road, approximately 120 metres or thereby north west from the extended kerbline of Strathearn Road, extending for a distance of 6.6 metres or thereby.
ON20-92	Clarkston	Beechwood Avenue	Southeast side of road, approximately 58 metres or thereby south west from the extended kerbline of Beechlands Drive, extending for a distance of 6.6 metres or thereby.
ON20-93	Clarkston	Fereneze Avenue	Southwest side of road, approximately 180 metres or thereby south east from the extended kerbline of Cathkin Drive, extending for a distance of 6.6 metres or thereby.
ON20-94-95	Clarkston	Hawthorn Road	North side of the road, approximately 16 metres or thereby north east from the extended kerbline of Hawthorn Road into Hawthorn Gardens then east for a distance of 16 metres, extending for a distance of 6.6 metres or thereby (2 bays).
ON20-96	Clarkston	Hawthorn Road	Northeast side of road, approximately 32 metres or thereby north west from the extended kerbline of Hawthorn Gardens, extending for a distance of 6.6 metres or thereby.
ON20-97	Clarkston	Monteith Drive	Southeast side of road, approximately 39 metres or thereby west from the extended kerbline of Monteith Gardens, extending for a distance of 6.6 metres or thereby.
ON20-98	Clarkston	Moray Drive	East side of road, approximately 48 metres or thereby south from the extended kerbline of Moray Gardens, extending for a distance of 6.6 metres or thereby.
ON20-99	Clarkston	Randolph Drive	East side of road, approximately 37 metres or thereby from the extended kerbline of Randolph Avenue, extending for a distance of 6.6 metres or thereby.
ON20-100	Clarkston	Stamperland Gardens	Southwest side of road, located at the extended kerbline of Randolph Drive, extending north west for a distance of 6.6 metres or thereby.
ON20-101	Clarkston	Stamperland Gardens	Southwest side of road, located at the extended kerbline of Orchy Avenue, extending north west for a distance of 6.6 metres or thereby.
ON20-102	Clarkston	Vardar Avenue	North side of the road, approximately 4 metres or thereby north west from the extended kerbline of Quarrybrae Avenue, extending for a distance of 6.6 metres or thereby.
ON20-103	Eaglesham	Bonnyton Drive	West side of road, approximately 88 metres north of the extended northern kerbline of the main Bonnyton Road carriageway, extending for a distance of 6.6 metres or thereby, located within the cul-de-sac serving property No's 70 to 98.
ON20-104	Eaglesham	Bonnyton Drive	North side of road, located in the layby, approximately 5 metres or thereby east from the extended kerbline serving no 153-207 of Bonnyton Drive, extending for a distance of 6.6 metres or thereby.
ON20-105	Eaglesham	Bonnyton Drive	Southeast side of the road, approximately 12 metres or thereby southwest from the extended kerbline serving no 209-327 of Bonnyton Drive, extending for a distance of 6.6 metres or thereby.
ON20-106	Eaglesham	Eglington Drive	Southwest side of road, approximately 97 metres south east from the most northern point of Eglington Drive, extending for a distance of 6.6 metres or thereby.
ON20-107	Eaglesham	Glasgow Road	East side of road, approximately 12 metres or thereby north from the extended kerbline of Holehouse Road, extending for a distance of 6.6 metres or thereby.
ON20-108	Eaglesham	Glasgow Road	East side of road, approximately 9 metres or thereby south from the extended kerbline of Alexander Avenue, extending for a distance of 6.6 metres or thereby.

ON20-109	Eaglesham	Hill Drive	Southwest side of road, approximately 170 metres or thereby south west from the extended south eastern kerbline of Brownmuir Avenue, extending north west for a distance of 6.6 metres or thereby.
ON20-110	Eaglesham	Montgomery Square	East side of road, approximately 24 metres or thereby south from the extended kerbline of Montgomery Street, extending for a distance of 6.6 metres or thereby.
ON20-111	Eaglesham	Montgomery Street	Southeast side of road, approximately 63 metres southwest of the extended south western kerbline of Montgomery Square, extending for a distance of 6.6 metres or thereby.
ON20-112	Eaglesham	Park Crescent	Southeast side of road, approximately 150 metres or thereby south east from the extended eastern kerbline of Manseview Terrace then approximately 26 metres or thereby south west, extending south west for a distance of 6.6 metres or thereby.
ON20-113	Eaglesham	Polnoon Street	Northwest side of road, approximately 82 metres or thereby south west from the extended kerbline of Mid Road, extending for a distance of 6.6 metres or thereby.
ON20-114	Eaglesham	Polnoon Street	Northwest side of road, approximately 96 metres or thereby south west from the extended kerbline of Mid Road, extending for a distance of 6.6 metres or thereby.
ON20-115	Eaglesham	Polnoon Street	Northwest side of road, approximately 18 metres or thereby north east from the extended kerbline of Glendinning Place, extending for a distance of 6.6 metres or thereby.
ON20-116	Giffnock	Carrick Crescent	Northeast side of road, approximately 66 metres or thereby south west from the south eastern kerbline of Eastwoodmains Road then approximately 14 metres or thereby north west, extending for a distance of 6.6 metres or thereby.
ON20-117	Giffnock	Carrick Crescent	Southwest side of road, approximately 66 metres or thereby south west from the south eastern kerbline of Eastwoodmains Road then approximately 27 metres or thereby north west, extending for a distance of 6.6 metres or thereby.
ON20-118	Giffnock	Claremount Avenue	East side of road, approximately 23 metres or thereby south from the extended kerbline of Church Road, extending for a distance of 6.6 metres or thereby.
ON20-119-120-121	Giffnock	Davieland Road	Southwest side of road, approximately 50 metres or thereby north west from the extended kerbline of Treemain Road, extending for a distance of 20 metres or thereby (3 bays).
ON20-122-123	Giffnock	Davieland Road	Southwest side of road, approximately 75 metres or thereby north west from the extended kerbline of Treemain Road, extending for a distance of 13 metres or thereby (2 bays).
ON20-124	Giffnock	Davieland Road	West side of road, approximately 85 metres or thereby south west from the extended kerbline of Milverton Road, extending for a distance of 6.6 metres or thereby.
ON20-125	Giffnock	Davieland Road	West side of road, approximately 95 metres or thereby south west from the extended kerbline of Milverton Road, extending for a distance of 6.6 metres or thereby.
ON20-126	Giffnock	Fenwick Road	East side of road, approximately 55 metres or thereby south from the extended kerbline of Merryton Avenue, extending for a distance of 6.6 metres or thereby.
ON20-127	Giffnock	Giffnock Park Avenue	West side of road, approximately 46 metres or thereby south from the extended kerbline of Merrylee Park Avenue, extending for a distance of 6.6 metres or thereby.

ON20-128	Giffnock	Giffnock Park Avenue	West side of road, approximately 15 metres or thereby south from the extended kerbline of Merryton Avenue, extending for a distance of 6.6 metres or thereby.
ON20-129	Giffnock	Kennedy Court, Braidholm Crescent	Southwest side of road, approximately 40 metres or thereby north west from the extended kerbline of Braidholm Road on Braidholm Crescent, extending for a distance of 6.6 metres or thereby.
ON20-130	Giffnock	May Terrace	Southeast side of road, approximately 25 metres or thereby south west from the extended kerbline of Braidbar Road, extending for a distance of 6.6 metres or thereby.
ON20-131	Giffnock	May Terrace	Southeast side of road, approximately 35 metres or thereby south west from the extended kerbline of Braidbar Road, extending for a distance of 6.6 metres or thereby.
ON20-132	Giffnock	Parkgrove Avenue	South side of road, approximately 56 metres or thereby south west from the extended kerbline of Braidbar farm Road, extending for a distance of 6.6 metres or thereby.
ON20-133	Giffnock	Waterford Road	Located in the cul-de-sac serving property No's 7 to 9 Waterford Place.
ON20-134-135-136	Giffnock	Waterford Road	Located in the cul-de-sac serving property No's 1 to 5, and 11 Waterford Place (3 bays).
ON20-137-138-139	Neilston	Alexander Terrace	Northwest side of road, located at the T junction with Molendinar Terrace, extending south west for a distance of 20 metres or thereby (3 bays).
ON20-140	Neilston	Brig O'Lea Terrace	Southwest side of road, approximately 46 metres or thereby south east from the extended kerbline of Main Street, extending for a distance of 6.6 metres or thereby.
ON20-141	Neilston	Commore Place	Southeast side of road, approximately 10 metres southwest of the extended south western kerbline of Harelaw Avenue, extending for a distance of 6.6 metres or thereby.
ON20-142	Neilston	Craig Road	Northwest side of road, approximately 40 metres or thereby south west from the extended kerbline of Loanfoot Avenue, extending for a distance of 6.6 metres or thereby.
ON20-143	Neilston	Craig Road	Southeast side of road, approximately 19 metres southwest of the extended south western kerbline of Loanfoot Avenue, extending for a distance of 6.6 metres or thereby.
ON20-144	Neilston	Craig Road	Southeast side of road, at the T junction with Loanfoot Avenue, extending north east for a distance of 6.6 metres or thereby.
ON20-145	Neilston	Craighall Quadrant	East side of road, approximately 28 metres or thereby south east from the extended kerbline of MacLellan Road, extending south for a distance of 6.6 metres or thereby.
ON20-146	Neilston	Gleniffer View	Southwest side of road, approximately 66 metres or thereby metres west of the western extent Gleniffer View, located to the right hand side of the turning head facility immediately to the front of property No's 30 to 36.
ON20-147	Neilston	Gleniffer View	Southwest side of road, approximately 52 metres or thereby metres west of the western extent Gleniffer View, located to the right hand side of the turning head facility immediately to the front of property No's 30 to 36.

ON20-148	Neilston	Gleniffer View	Southeast side of road, approximately 22 metres west of the western extent Gleniffer View, extending for a distance of 6.6 metres or thereby.
ON20-149	Neilston	Harelaw Avenue	Northwest side of road, approximately 52 metres or thereby south west from the extended kerbline of Double Hedges Road, extending for a distance of 6.6 metres or thereby.
ON20-150-151-152-153	Neilston	Kirk Glebe	Northeast side of road, approximately 32 metres or thereby north west from the extended kerbline of Neilston Road, extending north west for a distance of 10 metres or thereby (4 bays).
ON20-154	Neilston	Kirkstyle Crescent	Northeast side of road, approximately 12 metres or thereby south east from the extended kerbline of Main Street, extending for a distance of 6.6 metres or thereby.
ON20-155	Neilston	Kirkstyle Crescent	Northeast side of road, approximately 32 metres or thereby south east from the extended kerbline of Main Street, extending for a distance of 6.6 metres or thereby.
ON20-156	Neilston	Kirkstyle Crescent	East side of road, approximately 52 metres or thereby south east from the extended kerbline of Main Street, extending south for a distance of 6.6 metres or thereby.
ON20-157	Neilston	Lea Avenue	Northwest side of road, approximately 23 metres northeast of the extended north eastern kerbline of Braehead Avenue, extending for a distance of 6.6 metres or thereby.
ON20-158	Neilston	Madras Place	North side of road, approximately 84 metres or thereby north west from the extended kerbline of Glen Avenue, extending for a distance of 6.6 metres or thereby.
ON20-159	Netherlee	Clarkston Road, Corrie Grove	South side of road, approximately 15 metres or thereby east from the extended kerbline of Clarkston Road, extending east on Corrie Grove for a distance of 6.6 metres or thereby.
ON20-160	Netherlee	First Avenue	North side of road, approximately 68 metres or thereby east from the extended kerbline of Clarkston Road, extending for a distance of 6.6 metres or thereby.
ON20-161	Netherlee	First Avenue	South side of road, approximately 153 metres or thereby east from the extended kerbline of Clarkston Road, extending for a distance of 6.6 metres or thereby.
ON20-162	Netherlee	First Avenue	North side of road, approximately 170 metres or thereby east from the extended kerbline of Clarkston Road, extending for a distance of 6.6 metres or thereby.
ON20-163	Netherlee	Linn Drive	Northwest side of road, approximately 20 metres or thereby south west from the extended kerbline of Oakley Drive, extending for a distance of 6.6 metres or thereby.
ON20-164	Netherlee	Ormonde Avenue	West side of road, approximately 65 metres north from the extended kerbline of Deanwood Road, extending for a distance of 6.6 metres or thereby.
ON20-165	Netherlee	Parklands Road	Northwest side of road, approximately 18 metres or thereby north east from the extended kerbline of Ormonde Avenue, extending for a distance of 6.6 metres or thereby.
ON20-166	Newton Mearns	Broomburn Drive	Southwest side of road, approximately 42 metres or thereby south east from the extended kerbline of Broomfield Avenue, in layby extending for a distance of 6.6 metres or thereby.
ON20-167	Newton Mearns	Broomburn Drive	Southwest side of road, approximately 80 metres or thereby south east from the extended kerbline of Broomfield Avenue, in layby extending for a distance of 6.6 metres or thereby.

ON20-168	Newton Mearns	Broomhill Avenue	Southeast side of road, approximately 62 metres southwest of the extended south western kerblines of Broomburn Drive, extending for a distance of 6.6 metres or thereby.
ON20-169	Newton Mearns	Broomhill Avenue	Located in the cul-de-sac serving building No 2 Broomhill Avenue.
ON20-170	Newton Mearns	Buchanan Drive	Within a row of parking bays on the southwest side of the main carriageway, approximately 40 metres north-eastwards then 63 metres northwest from the extended northern kerblines of Leslie Avenue.
ON20-171	Newton Mearns	Buchanan Drive	Northeast side of road, approximately 40 metres north-eastwards then 74 metres northwest from the extended northern kerblines of Leslie Avenue, extending for a distance of 6.6 metres or thereby.
ON20-172	Newton Mearns	Buchanan Drive	Within a row of parking bays on the southwest side of the main carriageway, approximately 17 metres north-westward from the extended northern kerblines of the access lane between building No's. 18 + 21 Buchanan Drive.
ON20-173	Newton Mearns	Fairweather Place	East side of road, approximately 17 metres or thereby south from the extended kerblines of Netherplace Road, extending for a distance of 6.6 metres or thereby.
ON20-174-175	Newton Mearns	Fairweather Place	East side of road, approximately 35 metres or thereby north east from the extended kerblines of St Vigeans Avenue, extending for a distance of 13 metres or thereby (2 bays).
ON20-176	Newton Mearns	Gemmel Place	Northwest side of road, approximately 39 metres or thereby south west from the extended kerblines of William Mann Drive, extending south east for a distance of 6.6 metres or thereby.
ON20-177	Newton Mearns	Gemmel Place	Northwest side of road, approximately 45 metres or thereby south west from the extended kerblines of William Mann Drive, extending south east for a distance of 6.6 metres or thereby.
ON20-178	Newton Mearns	Harvie Avenue	Northeast side of road, approximately 60 metres or thereby north east from the extended kerblines of Abercorn Road then eastwards for 77 metres or thereby, extending north east for a distance of 6.6 metres or thereby.
ON20-179	Newton Mearns	Hill Avenue	South side of road, approximately 33 metres or thereby west from the extended kerblines of Moorhill Crescent, extending for a distance of 6.6 metres or thereby.
ON20-180	Newton Mearns	Hill Avenue	Southwest side of road, approximately 45 metres southeast of the extended south eastern kerblines of Netherplace Road, extending for a distance of 6.6 metres or thereby.
ON20-181	Newton Mearns	Kirkvale Court	Southwest side of road, approximately 158 metres or thereby south east from the extended kerblines of Kirkvale Drive, extending for a distance of 6.6 metres or thereby.
ON20-182	Newton Mearns	Kirkvale Court	Southwest side of road, approximately 135 metres or thereby south east from the extended kerblines of Kirkvale Drive, extending for a distance of 6.6 metres or thereby.
ON20-183	Newton Mearns	Kirkvale Drive	Southeast side of road, approximately 21 metres or thereby north east from the extended kerblines of Kirkvale Court, extending for a distance of 6.6 metres or thereby.
ON20-184	Newton Mearns	Moorhill Crescent	East side of road, approximately 65 metres north from the extended northern kerblines of Hill Avenue, extending for a distance of 6.6 metres or thereby.
ON20-185	Newton Mearns	Moorhill Crescent	East side of road, approximately 4 metres north from the extended northern kerblines of Hill Avenue, extending for a distance of 6.6 metres or thereby.
ON20-186	Newton Mearns	Moorhill Road	South side of road, approximately 37 metres south west from the extended kerblines of main Moorhill Road, extending south for a distance of 6.6 metres or thereby.

ON20-187	Newton Mearns	Netherplace Road	Southeast side of road, approximately 60 metres northeast of the extended north eastern kerbline of Hill Avenue, extending for a distance of 6.6 metres or thereby.
ON20-188	Newton Mearns	Pollock Road	East side of road, approximately 80 metres or thereby north from the extended kerbline of Netherplace Road, extending for a distance of 6.6 metres or thereby.
ON20-189	Newton Mearns	William Mann Drive	Northeast side of road, approximately 81 metres or thereby north from the extended kerbline of Netherplace Road, extending north west for a distance of 6.6 metres or thereby.
ON20-190	Thornliebank	Addison Grove	South Side of road, approximately 53 metres or thereby east from the extended kerbline of Addison Place then south for approximately 46 metres, extending south for a distance of 6.6 metres or thereby.
ON20-191	Thornliebank	Carnwadric Road	South side of road, approximately 33 metres or thereby west from the extended kerbline of North Park Terrace, extending for a distance of 6.6 metres or thereby.
ON20-192	Thornliebank	Crosslees Court, Crosslees Drive	West side of road, approximately 66 metres or thereby south from the extended kerbline of Main Street, extending for a distance of 6.6 metres or thereby.
ON20-193	Thornliebank	Crosslees Drive	Northeast side of road, approximately 65 metres northwest from the extended kerbline of Crosslees Park, extending for a distance of 6.6 metres or thereby.
ON20-194	Thornliebank	Crosslees Road	West side of road, approximately 120 metres or thereby south from the extended kerbline of Woodlands Road, extending for a distance of 6.6 metres or thereby.
ON20-195	Thornliebank	Crum Avenue	West side of road, approximately 41 metres or thereby north from the extended kerbline of Robslee Road, extending for a distance of 6.6 metres or thereby.
ON20-196	Thornliebank	Elizabeth Crescent	Southeast side of road, approximately 50 metres or thereby north west from the extended kerbline of Robslee Road then north east for a distance of approximately 40 metres, extending for a distance of 6.6 metres or thereby.
ON20-197	Thornliebank	Groveburn Avenue	North side of road, approximately 52 metres or thereby west from the extended kerbline of Robslee Drive, in the layby extending for a distance of 6.6 metres or thereby.
ON20-198-199	Thornliebank	Hillside Court	West side of road, approximately 35 metres or thereby south west from the extended kerbline of Main Street, extending west for a distance of 6.6 metres or thereby (2 bays within the parking area).
ON20-200	Thornliebank	Hillside Court	Southwest side of road, 82 metres or thereby south west from the extended kerbline of Main Street, extending north west for a distance of 6.6 metres or thereby (in the parking area).
ON20-201	Thornliebank	Inglestone Avenue	Northeast side of road, approximately 48 metres or thereby south east from the extended kerbline of Robslee Road, extending for a distance of 6.6 metres or thereby.
ON20-202	Thornliebank	Inglestone Avenue	Northeast side of road, approximately 64 metres or thereby west from the extended kerbline of Balgownie Crescent, extending north west for a distance of 6.6 metres or thereby.
ON20-219	Thornliebank	Inglestone Avenue	Northeast side of road, approximately 12 metres or thereby north west from the extended kerbline of Woodfarm Road, extending for a distance of 6.6 metres or thereby.
ON20-203	Thornliebank	Kennishead Road	Northeast side of road, approximately 7 metres northwest from the extended north western kerbline of Summerlea Road, extending for a distance of 6.6 metres or thereby.


ON20-204	Thornliebank	Lochiel Road	South side of road, approximately 8 metres or thereby west of the extended western kerbline of Clova Street, extending for a distance of 6.6 metres or thereby.
ON20-205	Thornliebank	Lochiel Road	South side of road, approximately 17 metres or thereby west of the extended western kerbline of Clova Street, extending for a distance of 6.6 metres or thereby.
ON20-206	Thornliebank	Lochiel Road	South aide of road, approximately 32 metres or thereby east from the extended kerbline of Eastwood Crescent, extending for a distance of 6.6 metres or thereby.
ON20-207	Thornliebank	Main Street	West side of road, approximately 6 metres or thereby south from the extended kerbline of Spiers Grove, extending for a distance of 6.6 metres or thereby.
ON20-208	Thornliebank	Main Street	West side of road, approximately 32 metres or thereby north east from the extended kerbline of Spiers Grove, in the layby extending east for a distance of 6.6 metres or thereby.
ON20-209	Thornliebank	Main Street	Southeast side of road, approximately 74 metres or thereby north east from the extended kerbline of Eastwood Crescent then south east for a distance of approximately 9 metres, extending south west for a distance of 6.6 metres or thereby.
ON20-210	Thornliebank	Main Street	Northwest side of road, approximately 77 metres or thereby north east from the extended kerbline of Eastwood Crescent, extending for a distance of 6.6 metres or thereby.
ON20-211	Thornliebank	Orchard Court, Orchard Park Avenue	Northeast side of road, located on Orchard Park Avenue approximately 54 metres or thereby north west or thereby from the extended kerbline of Orchard Court, extending for a distance of 6.6 metres or thereby.
ON20-212	Thornliebank	Orchard Court, Orchard Park Avenue	North side of road, located on Orchard Park Avenue approximately 40 metres or thereby east from the extended kerbline of Orchard Court, extending east for a distance of 6.6 metres or thereby.
ON20-213	Thornliebank	Robslee Road	Northwest side of road, approximately 16 metres or thereby south west from the extended kerbline of Crum Avenue, extending for a distance of 6.6 metres or thereby.
ON20-214	Thornliebank	Robslee Road	Northwest side of road, approximately 28 metres or thereby north east from the extended kerbline of Elizabeth Crescent, extending for a distance of 6.6 metres or thereby.
ON20-215	Thornliebank	Thornliebank Road	West side of road, approximately 37 metres or thereby north from the extended kerbline of Bangorshill Street, extending for a distance of 6.6 metres or thereby.
ON20-216	Uplawmoor	Mure Place	Northwest side of road, approximately 36 metres or thereby north west from the extended kerbline of Neilston Road then south west for a distance of 12 metres, extending for a distance of 6.6 metres or thereby.
ON20-217-218	Uplawmoor	Mure Place	Northeast side of road, approximately 36 metres or thereby north west from the extended kerbline of Neilston Road then north east for a distance of 11 metres, extending for a distance of 6.6 metres or thereby (2 bays).

SCHEDULE 2


Orders Revoked

- 2/01 The East Renfrewshire Council Disabled Persons' Parking (On-Street) Parking Order 2015
- 2/02 The East Renfrewshire Council (Disabled Persons' Parking Places) (On-Street Parking Order) 2018

BARRHEAD

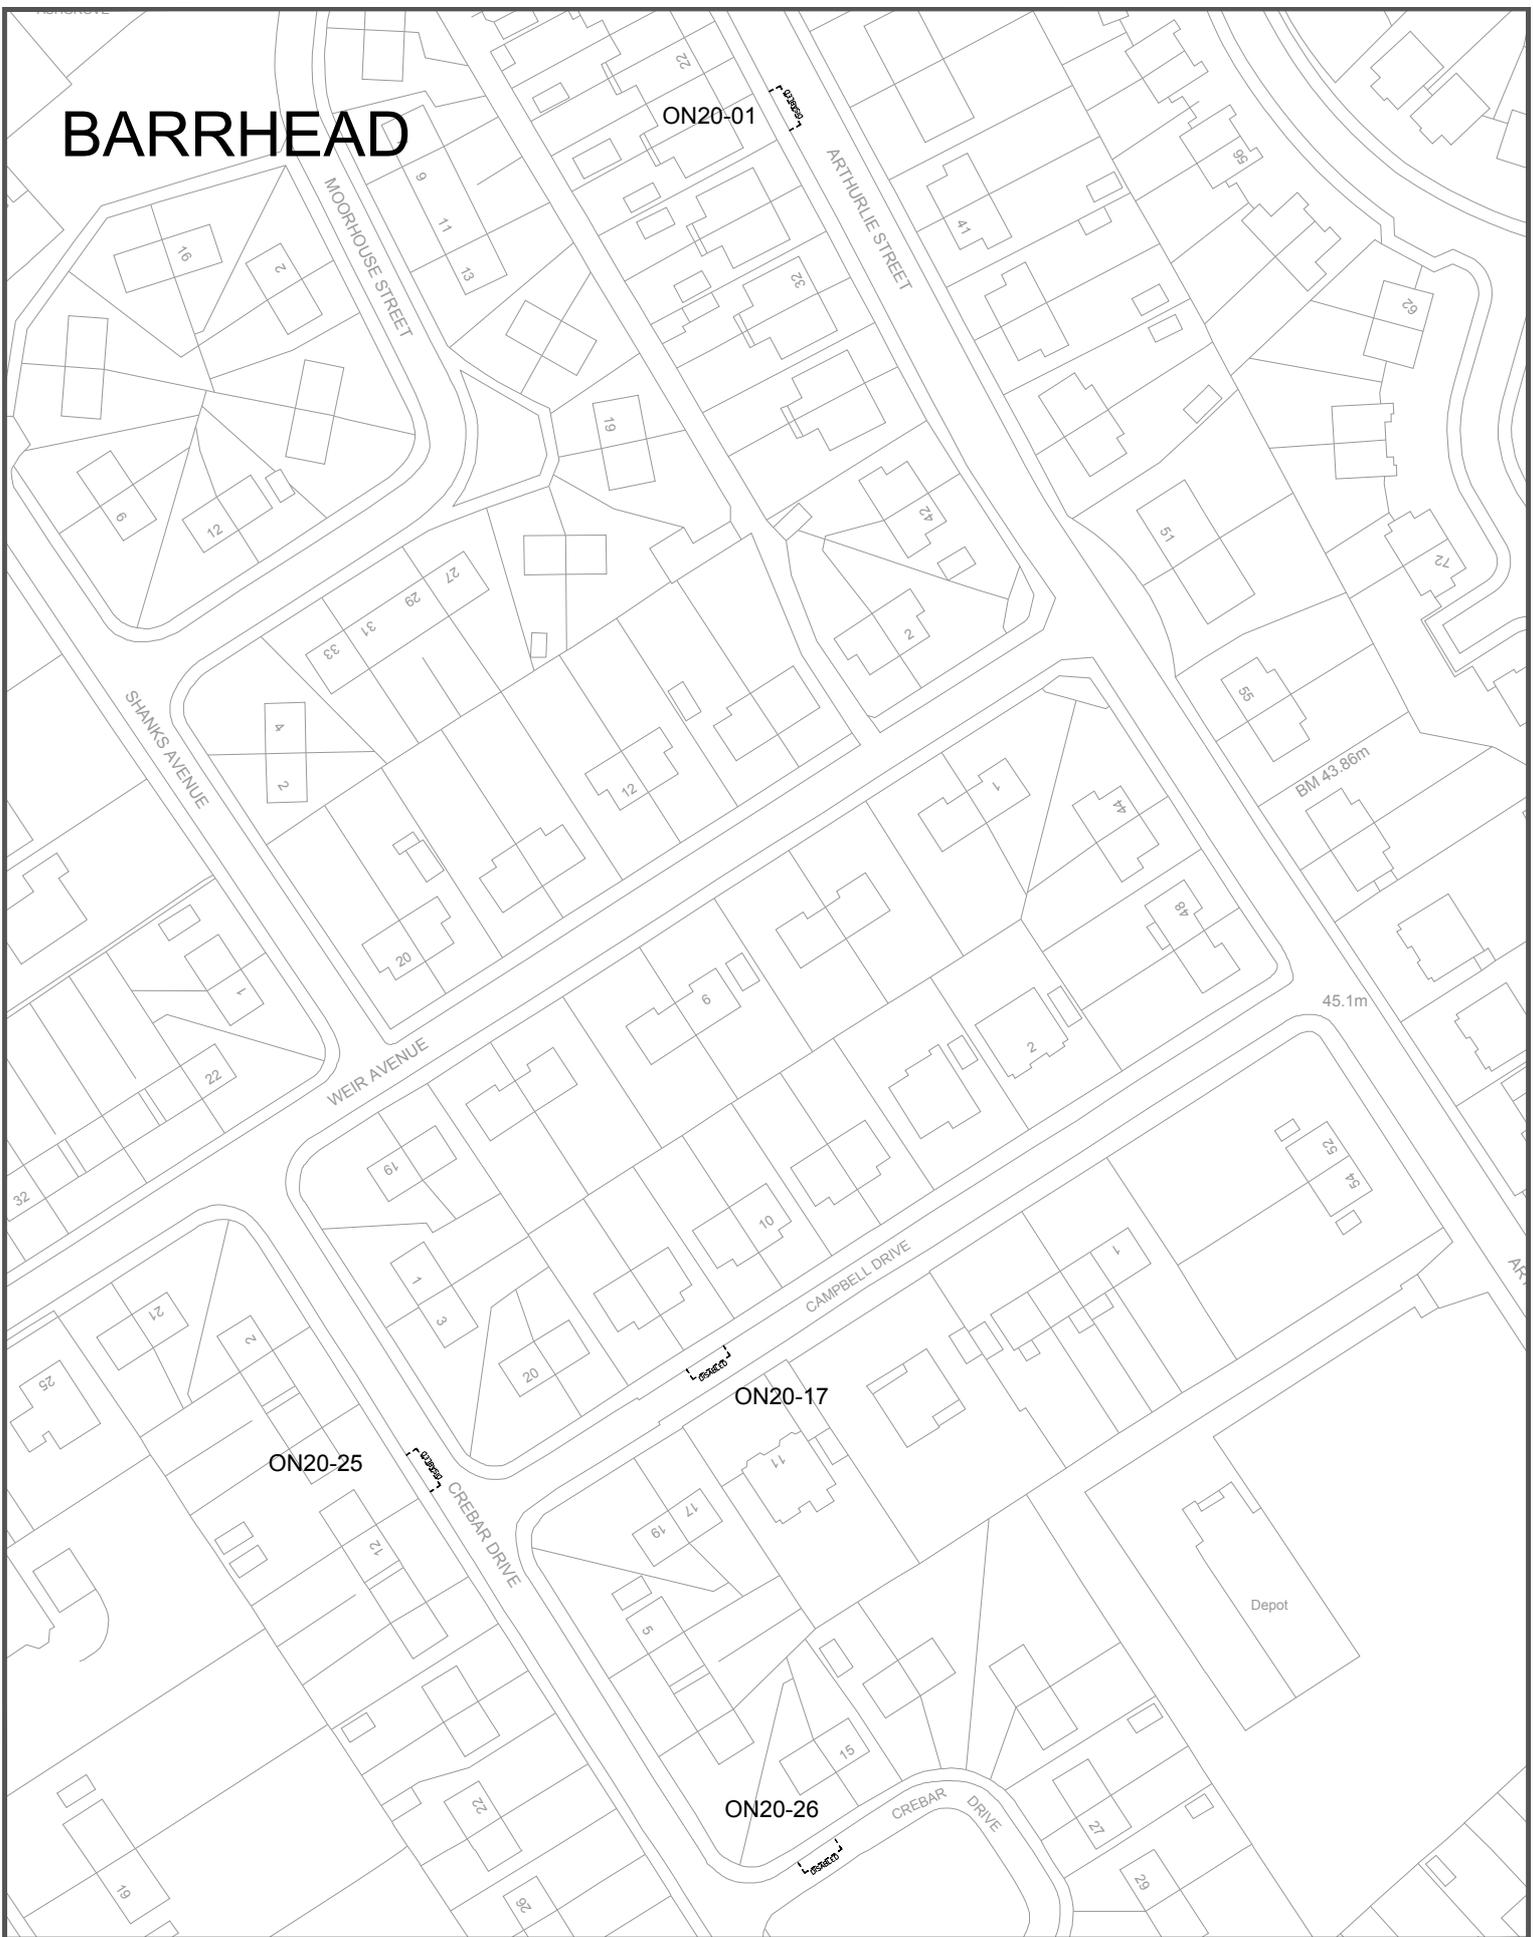

Drawing Info.

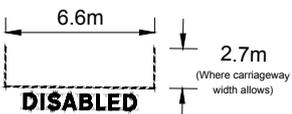

EAST RENFREWSHIRE COUNCIL - ENVIRONMENT DEPARTMENT

Roads Service - 2 Spiersbridge Way, Spiersbridge Business Park,
 Thornliebank, G46 8NG
 Head of Service - P. DAWS

Drawing Title

Disabled Persons Parking Place
 ARTHURLIE STREET / CAMPBELL DRIVE /
 CREBAR DRIVE / BARRHEAD


Date DEC 2019

Scale Not to scale

BARRHEAD



Drawing Info.

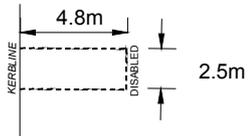

EAST RENFREWSHIRE COUNCIL - ENVIRONMENT DEPARTMENT

Roads Service - 2 Spiersbridge Way, Spiersbridge Business Park,
 Thornliebank, G46 8NG
 Head of Service - P. DAWS


Drawing Title

Disabled Persons Parking Place
 AUBURN DRIVE / AURS DRIVE / HARELAW
 AVENUE / PATTERTON DRIVE / BARRHEAD


Date DEC 2019

Scale Not to scale

BARRHEAD

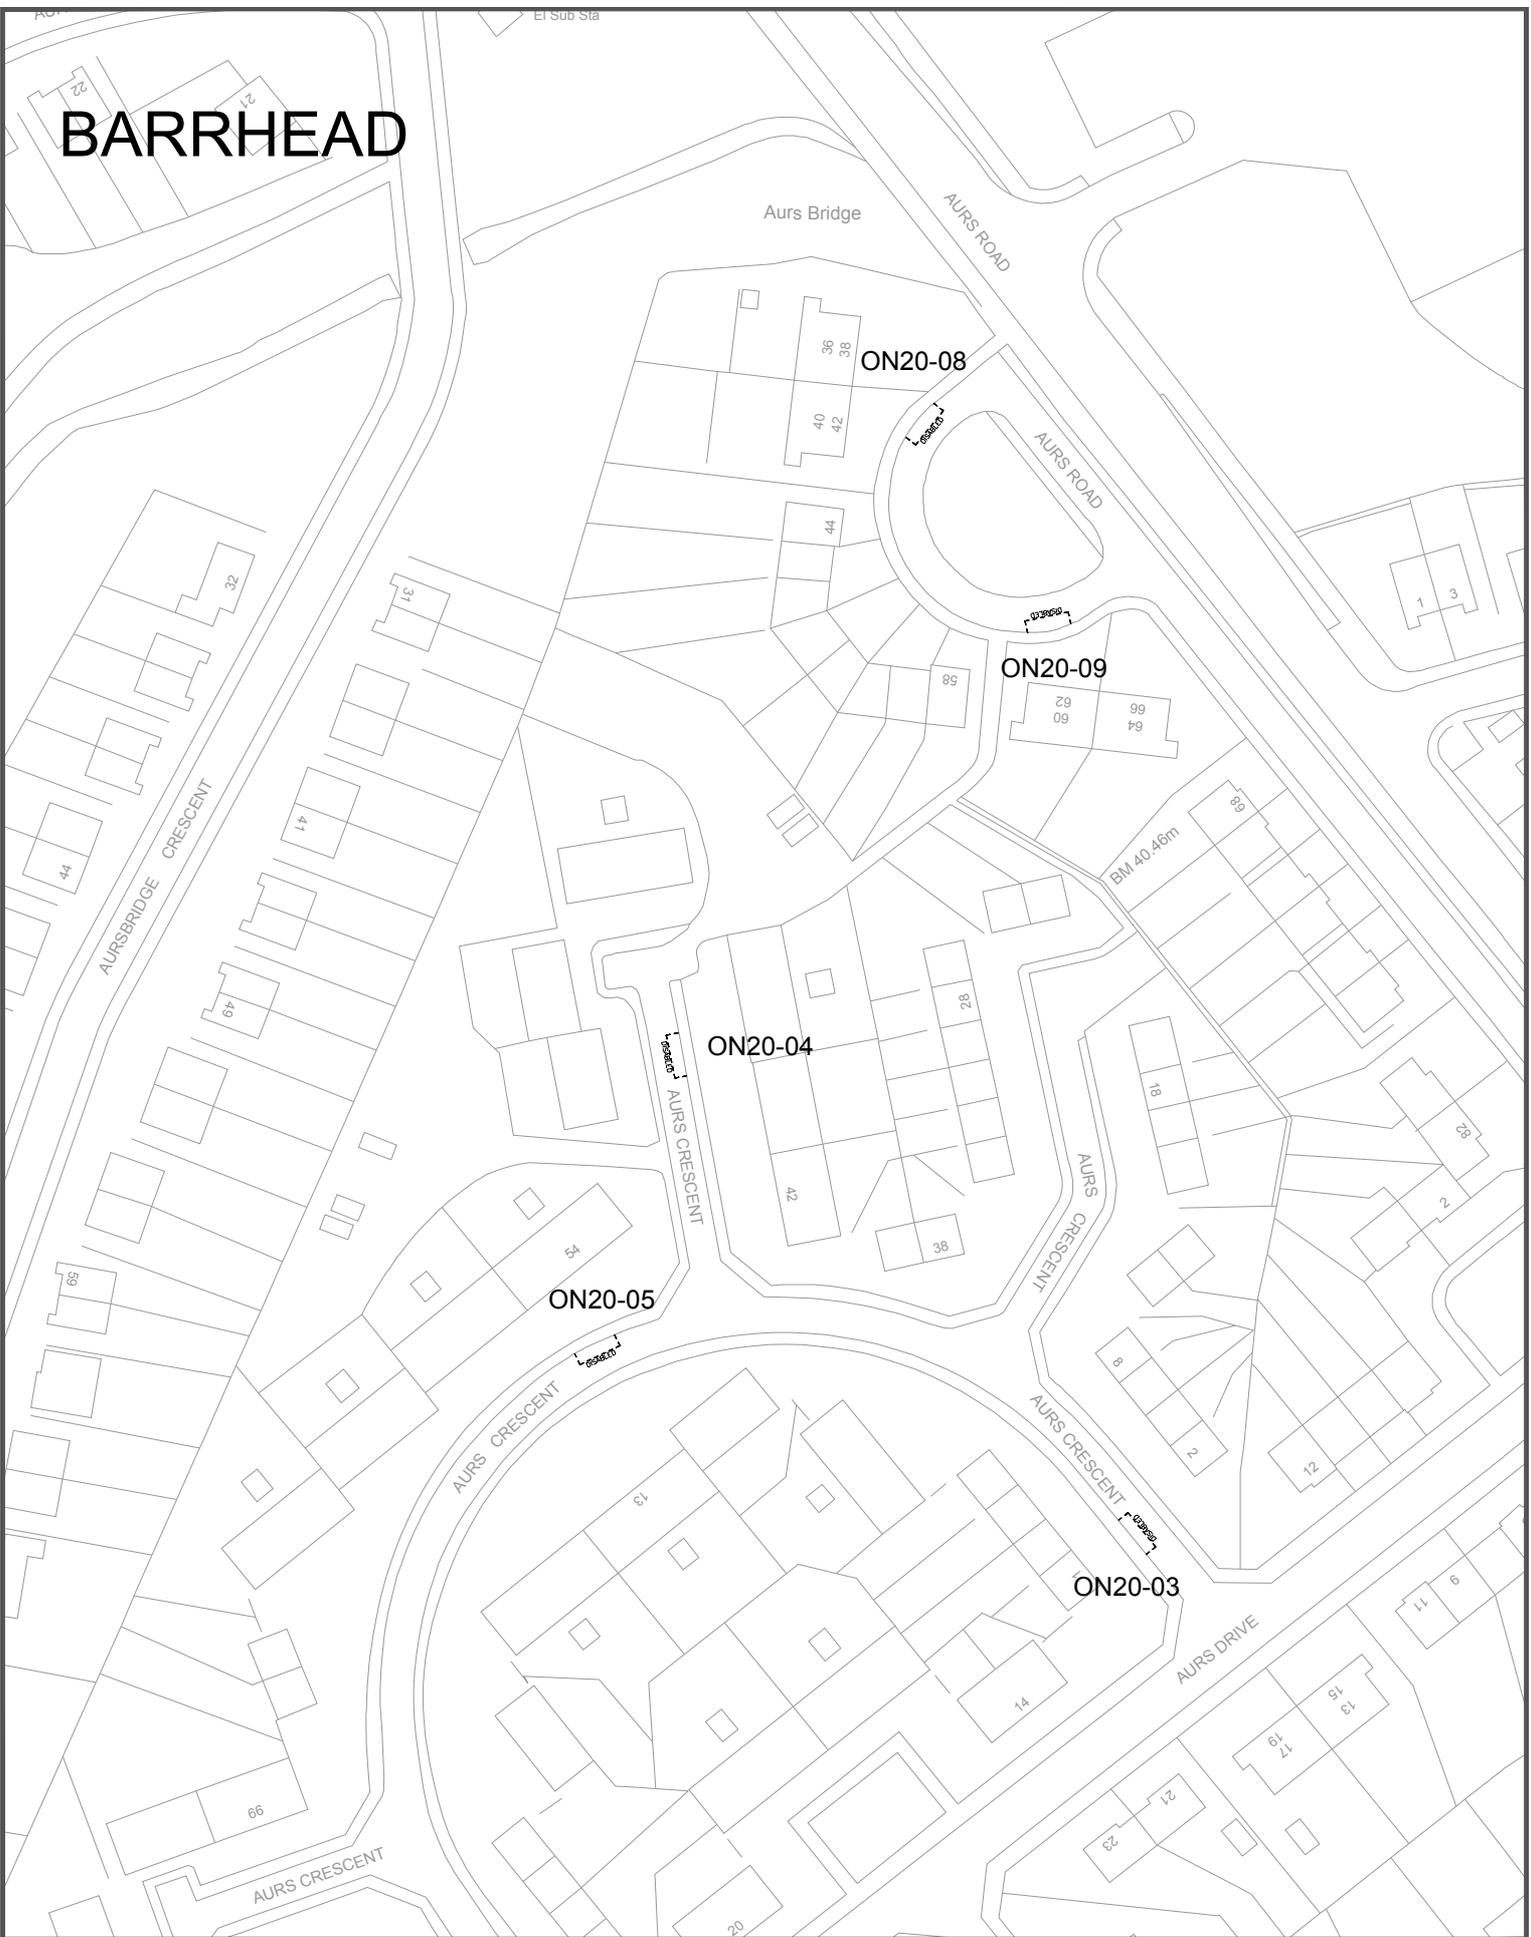

Drawing Info.

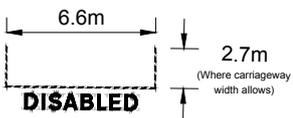

ERC Licence No. (c) Crown Copyright. 100023382 2019

EAST RENFREWSHIRE COUNCIL - ENVIRONMENT DEPARTMENT

Roads Service - 2 Spiersbridge Way, Spiersbridge Business Park,
Thornliebank, G46 8NG
Head of Service - P. DAWS

Drawing Title

Disabled Persons Parking Place
AURS ROAD / AURS CRESCENT
BARRHEAD

Date DEC 2019

Scale Not to scale

Dwg No. ON20-03+04+05+08+09

Rev. -


Dwg By PAD

File Ref. EN-58-40-335


Checked By



BARRHEAD

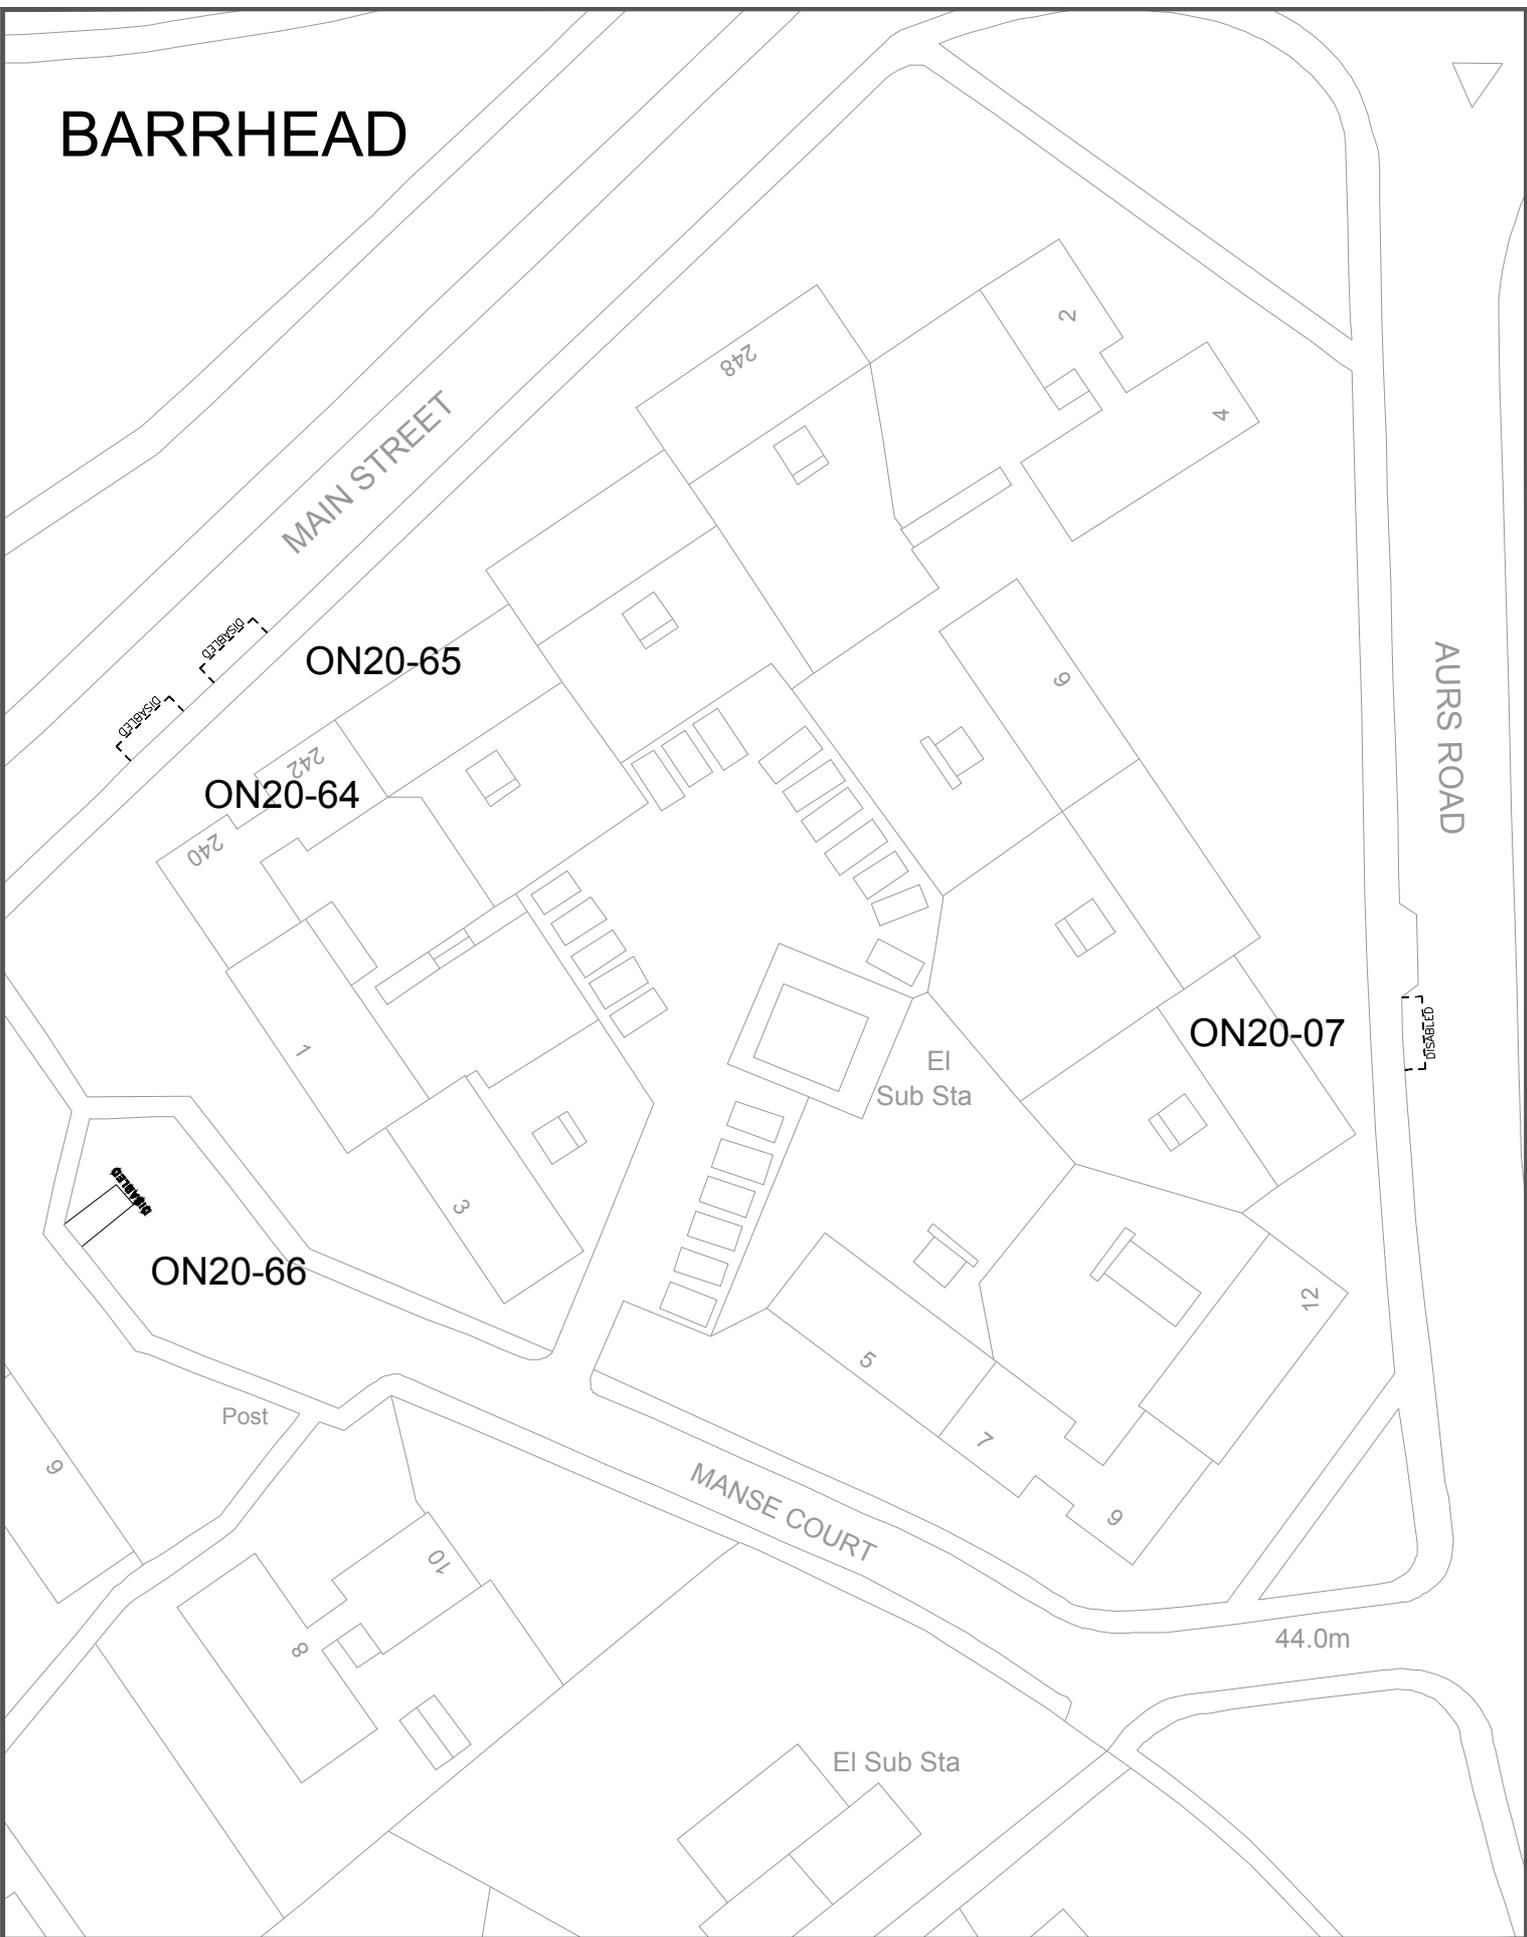

Drawing Info.

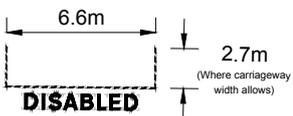

ERC Licence No. (c) Crown Copyright. 100023382 2019

EAST RENFREWSHIRE COUNCIL - ENVIRONMENT DEPARTMENT

Roads Service - 2 Spiersbridge Way, Spiersbridge Business Park,
Thornliebank, G46 8NG
Head of Service - P. DAWES

Drawing Title

Disabled Persons Parking Place
AURS ROAD / MAIN ROAD / MANSE COURT
BARRHEAD

Date NOV 2019

Scale Not to scale

Dwg No. ON20-07+64+65+66

Rev. -


Dwg By PAD

File Ref. EN-58-40-335


Checked By



BARRHEAD

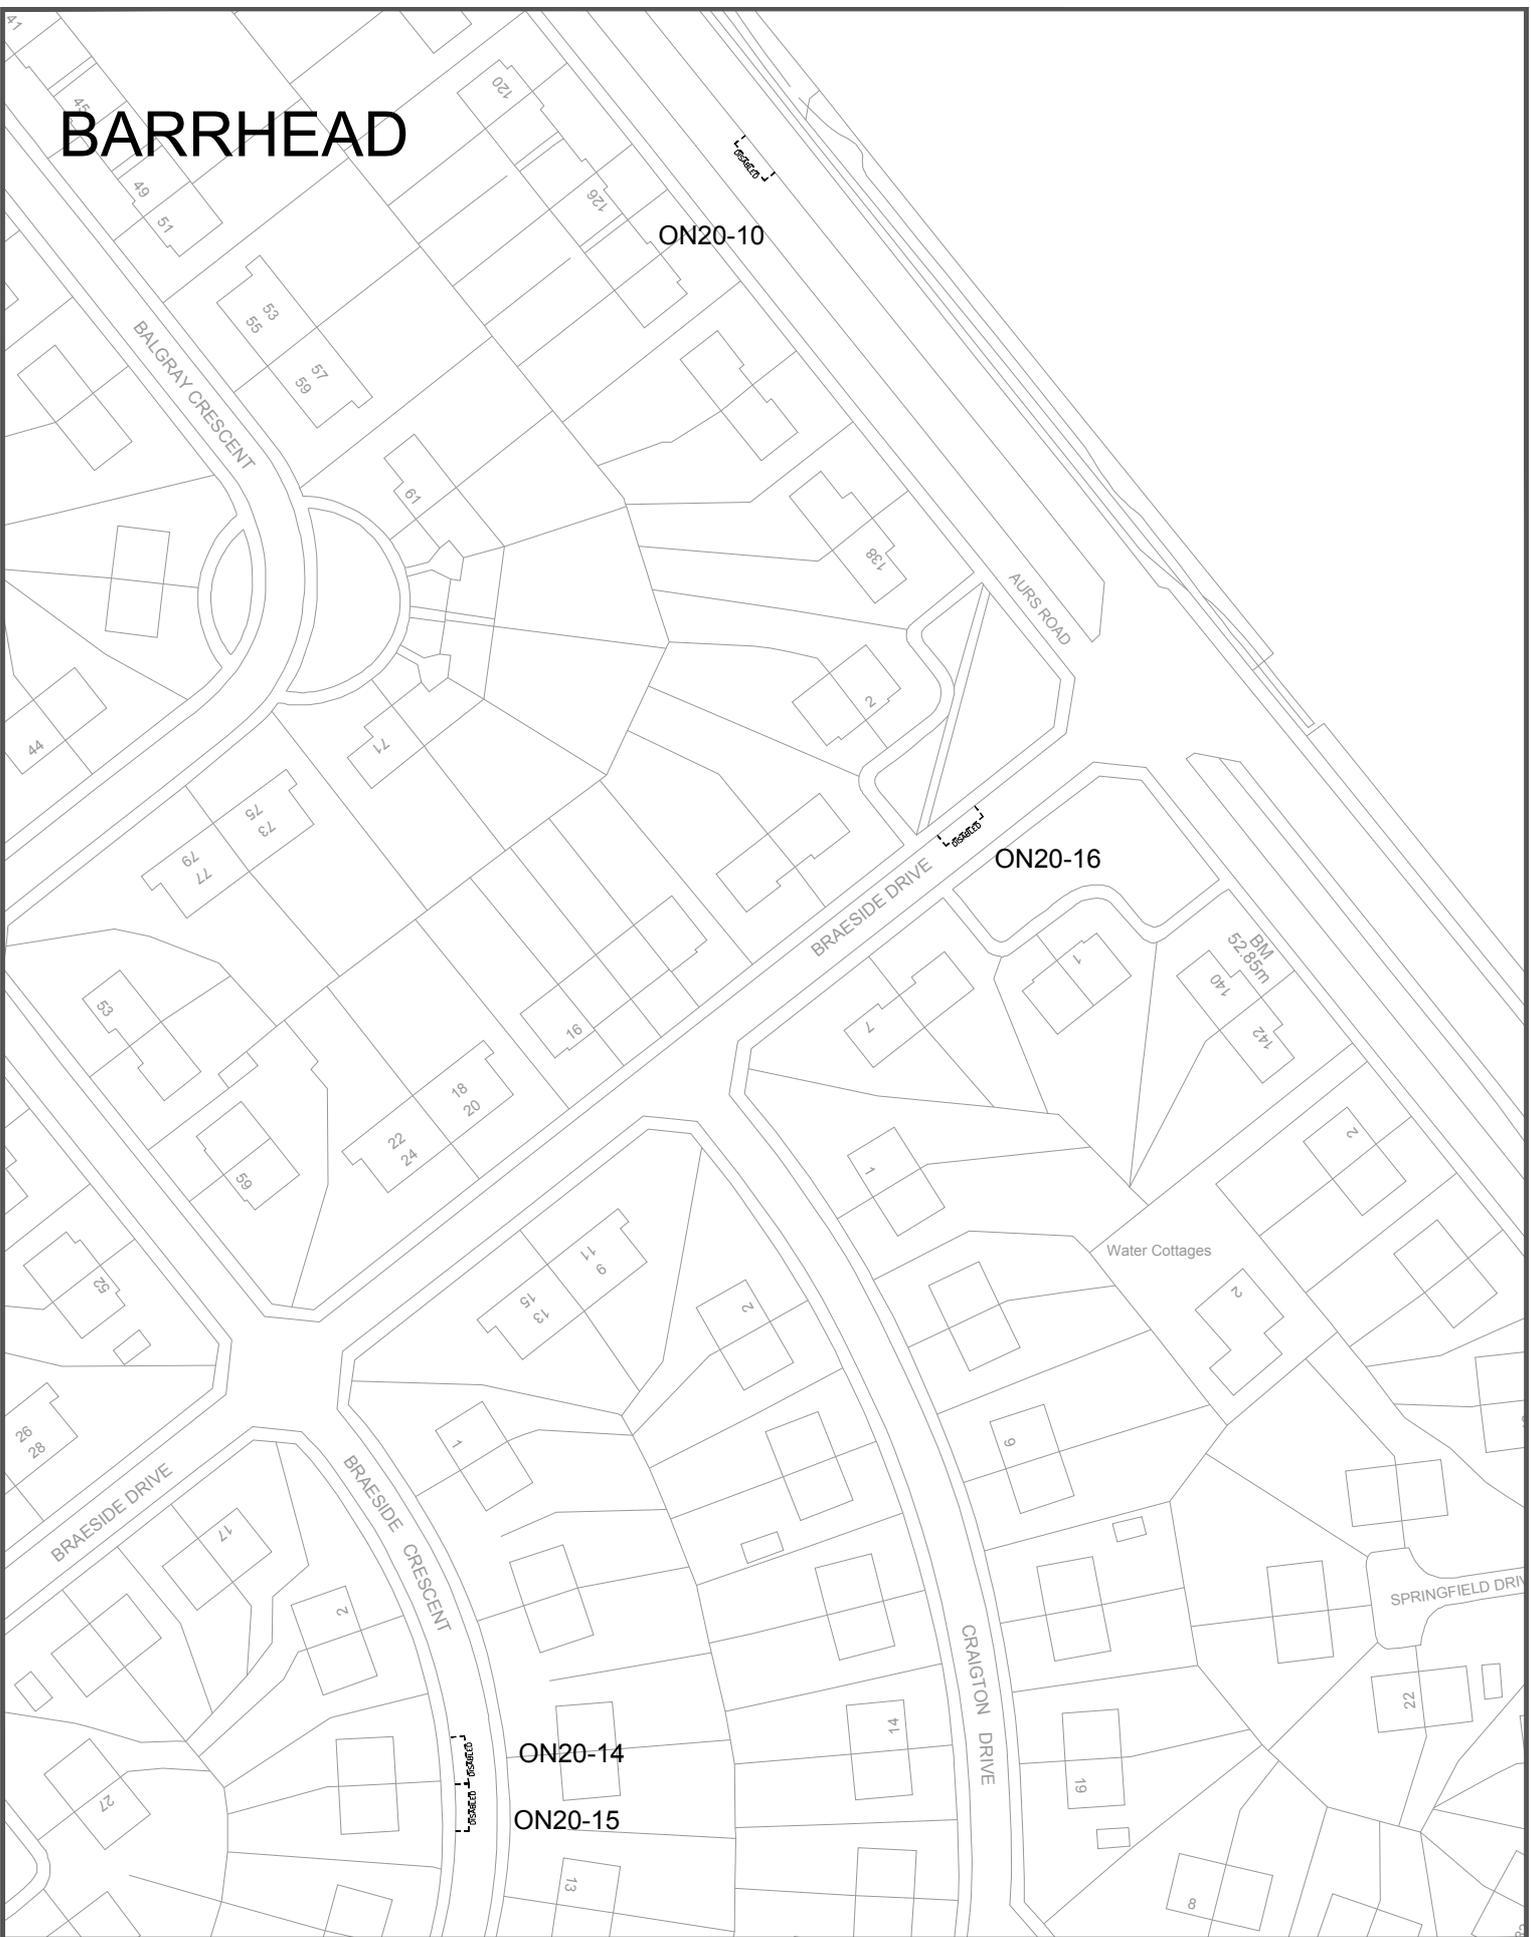

Drawing Info.

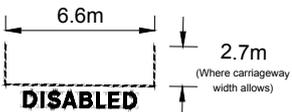

EAST RENFREWSHIRE COUNCIL - ENVIRONMENT DEPARTMENT

Roads Service - 2 Spiersbridge Way, Spiersbridge Business Park,
 Thornliebank, G46 8NG
 Head of Service - P. DAWES

Drawing Title

Disabled Persons Parking Place
 AURS ROAD / BRAESIDE CRESCENT /
 BRAESIDE DRIVE / BARRHEAD


Date DEC 2019

Scale Not to scale

BARRHEAD



Drawing Info.

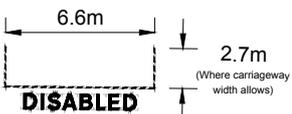

ERC Licence No. (c) Crown Copyright. 100023382 2019

EAST RENFREWSHIRE COUNCIL - ENVIRONMENT DEPARTMENT

Roads Service - 2 Spiersbridge Way, Spiersbridge Business Park,
Thornliebank, G46 8NG
Head of Service - P. DAWS

Drawing Title

Disabled Persons Parking Place
BARNES STREET / BLACKWOOD STREET /
DALMENY DRIVE / BARRHEAD

Date DEC 2019

Scale Not to scale

Dwg No. ON20-11+13+27

Rev. - **Dwg By** PAD

File Ref. EN-58-40-335


Checked By



BARRHEAD



Drawing Info.

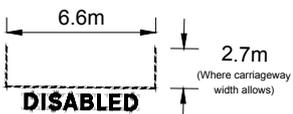

EAST RENFREWSHIRE COUNCIL - ENVIRONMENT DEPARTMENT

Roads Service - 2 Spiersbridge Way, Spiersbridge Business Park,
 Thornliebank, G46 8NG
 Head of Service - P. DAWS


Drawing Title

Disabled Persons Parking Place
 BELLFIELD CRESCENT / FERENEZE AVENUE /
 GRAHAM STREET / BARRHEAD


Date DEC 2019

Scale Not to scale

BARRHEAD

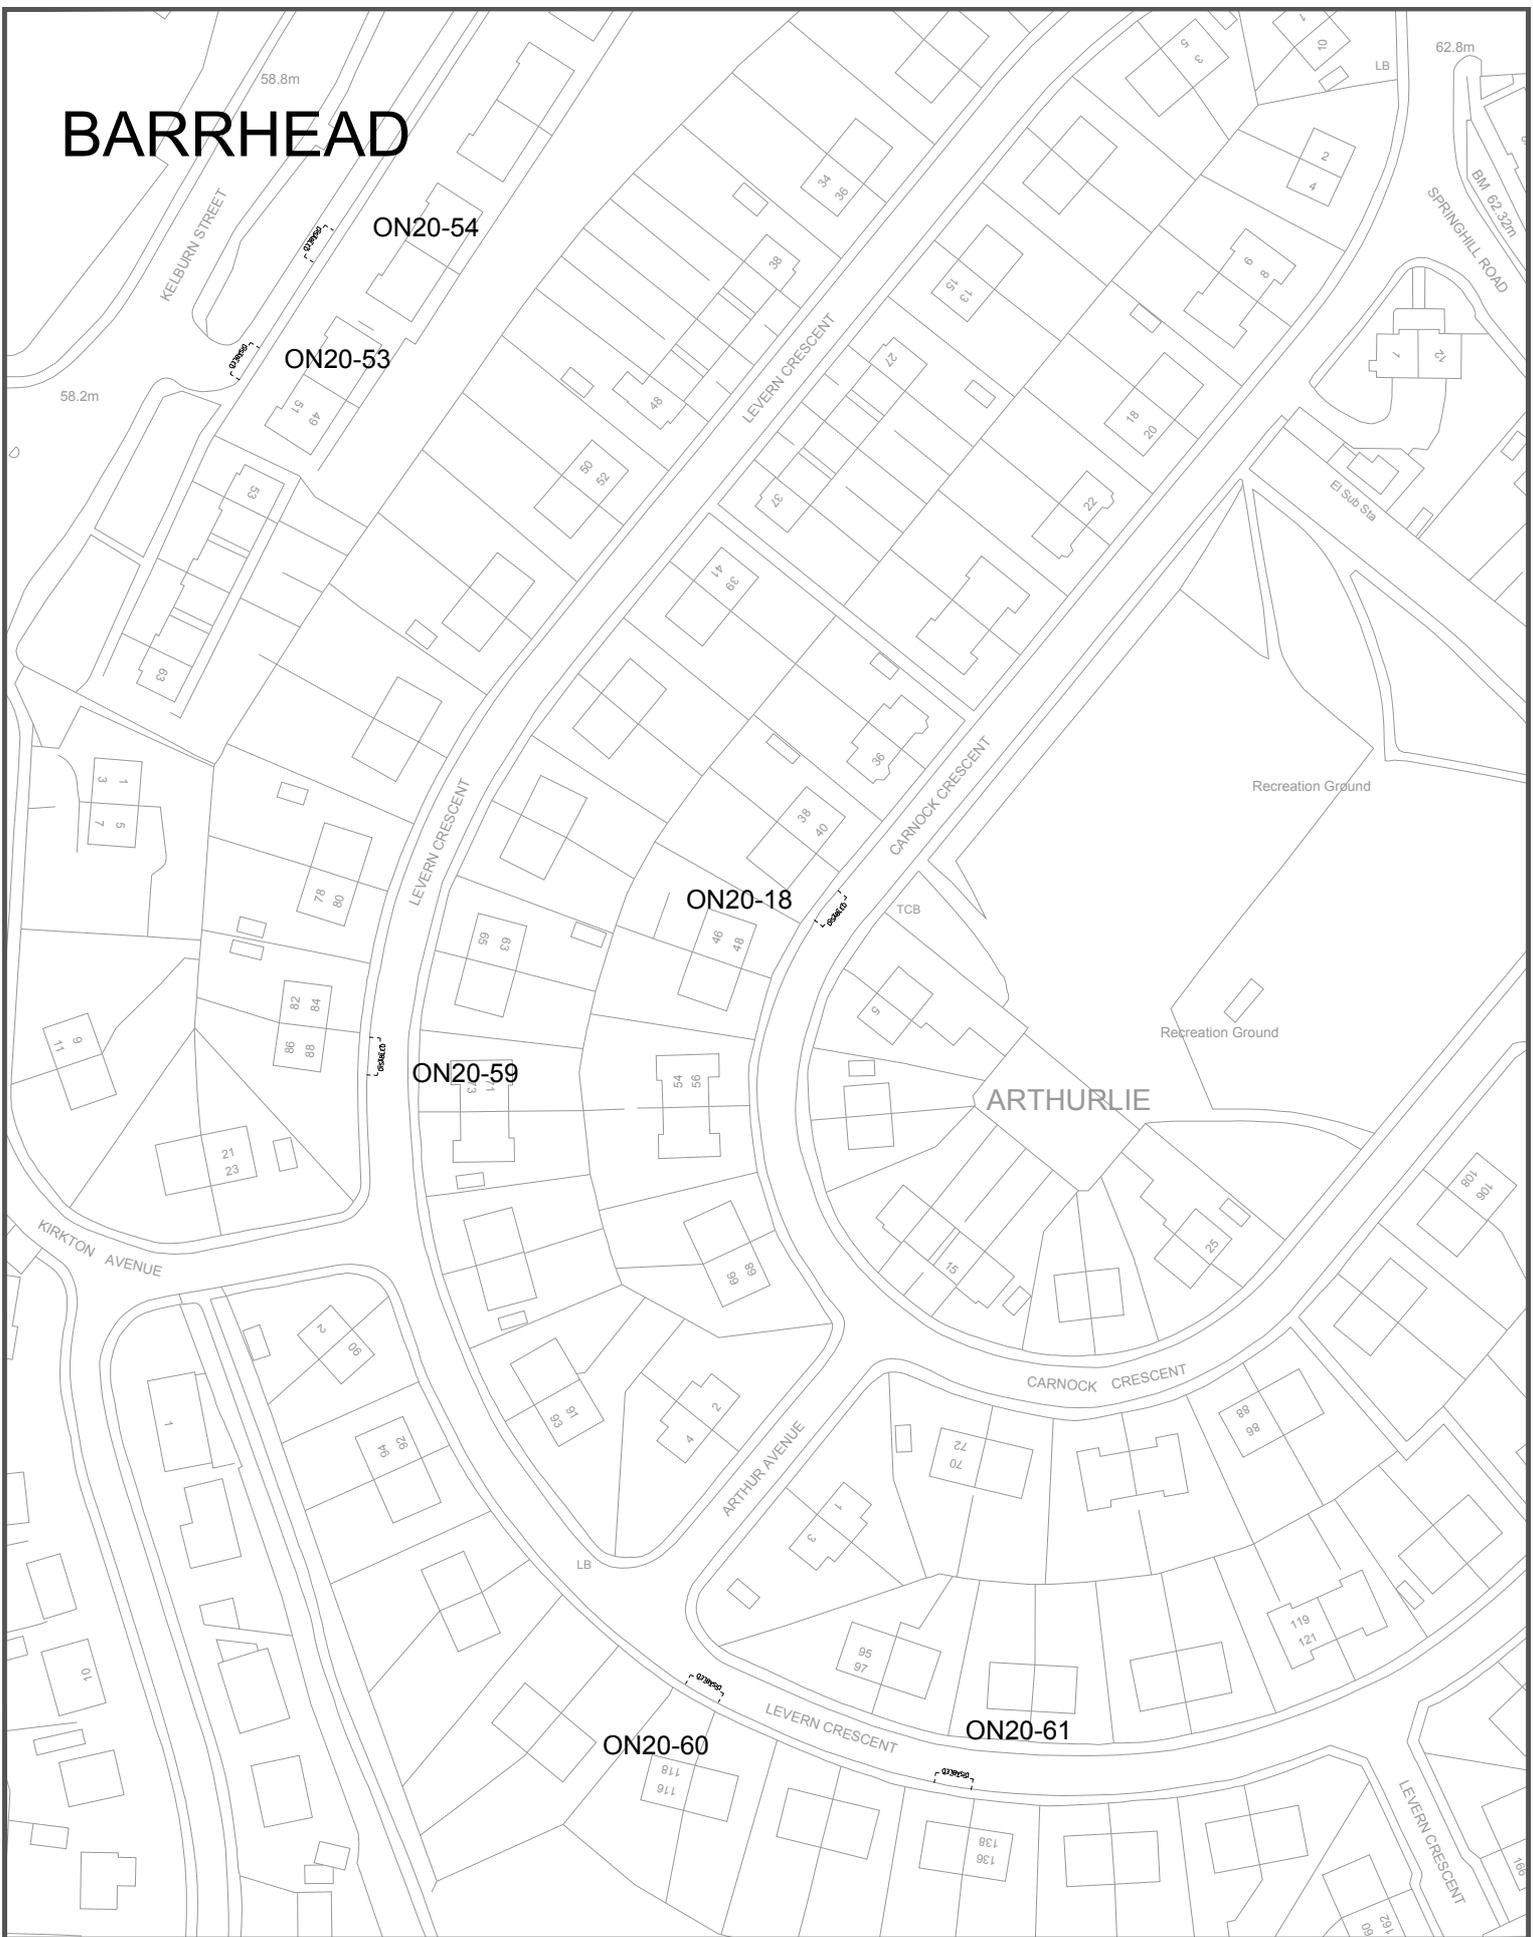

Drawing Info.

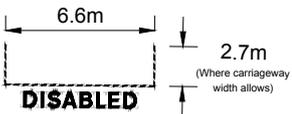

EAST RENFREWSHIRE COUNCIL - ENVIRONMENT DEPARTMENT

Roads Service - 2 Spiersbridge Way, Spiersbridge Business Park,
 Thornliebank, G46 8NG
 Head of Service - P. DAWS

Drawing Title


Disabled Persons Parking Place
 CARNOCK CRESCENT / KELBURN STREET /
 LEVERN CRESCENT / BARRHEAD

Date DEC19


Scale Not to scale

BARRHEAD

AUCHENBACH

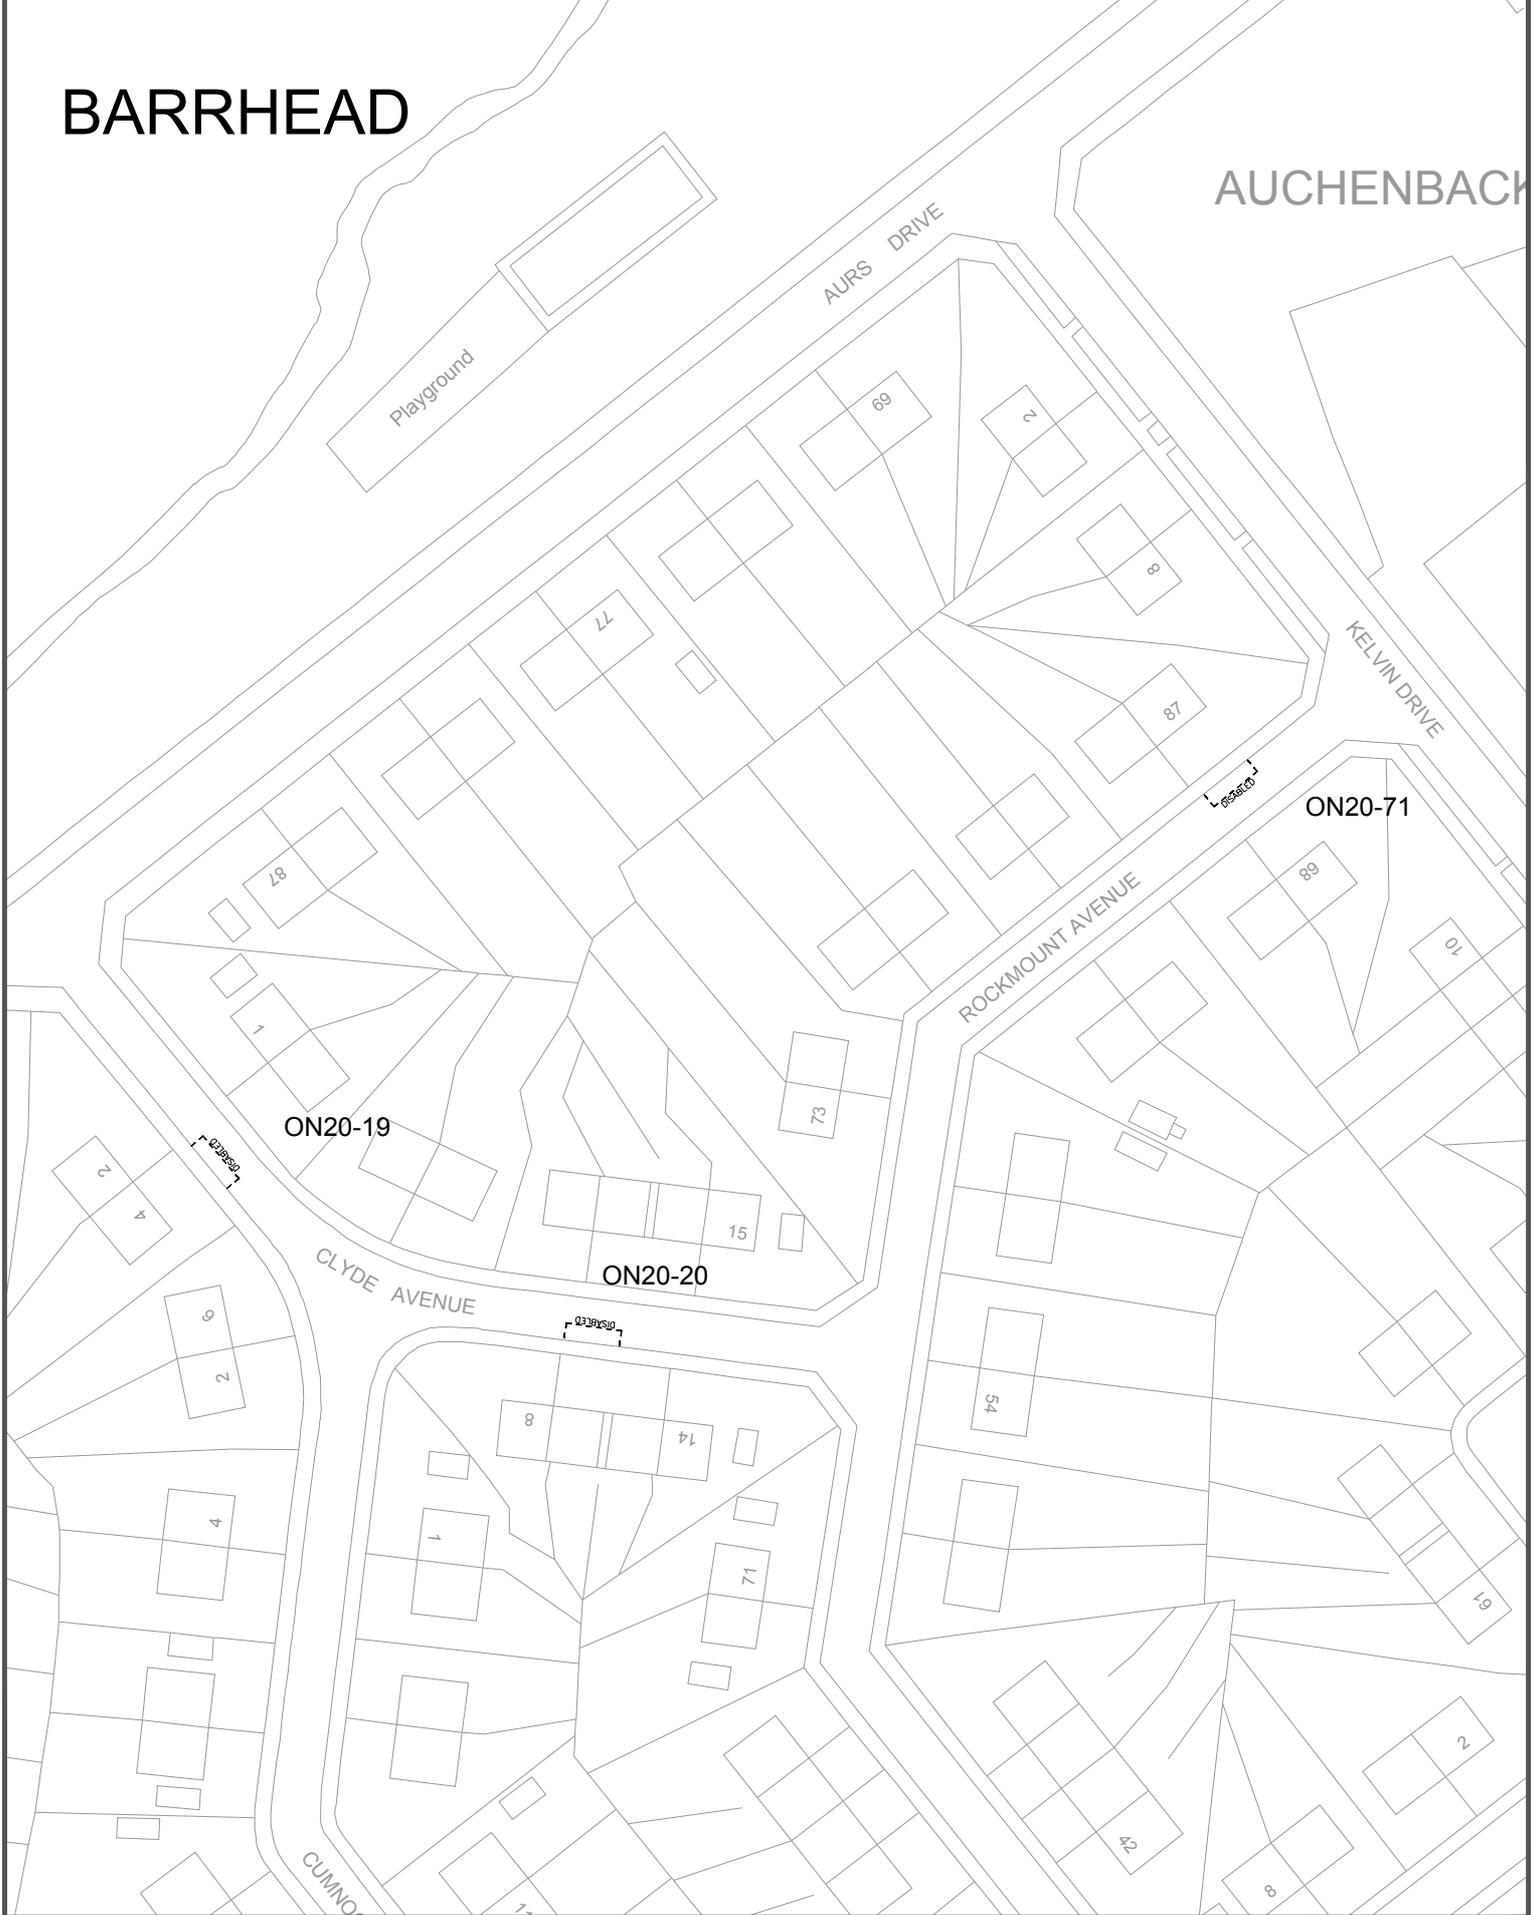

Drawing Info.

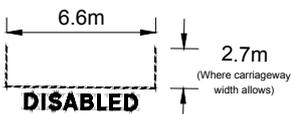

EAST RENFREWSHIRE COUNCIL - ENVIRONMENT DEPARTMENT

Roads Service - 2 Spiersbridge Way, Spiersbridge Business Park,
 Thornliebank, G46 8NG
 Head of Service - P. DAWS


Drawing Title

Disabled Persons Parking Place
 CLYDE AVENUE / ROCKMOUNT AVENUE
 BARRHEAD


Date DEC 2019

Scale Not to scale

BARRHEAD

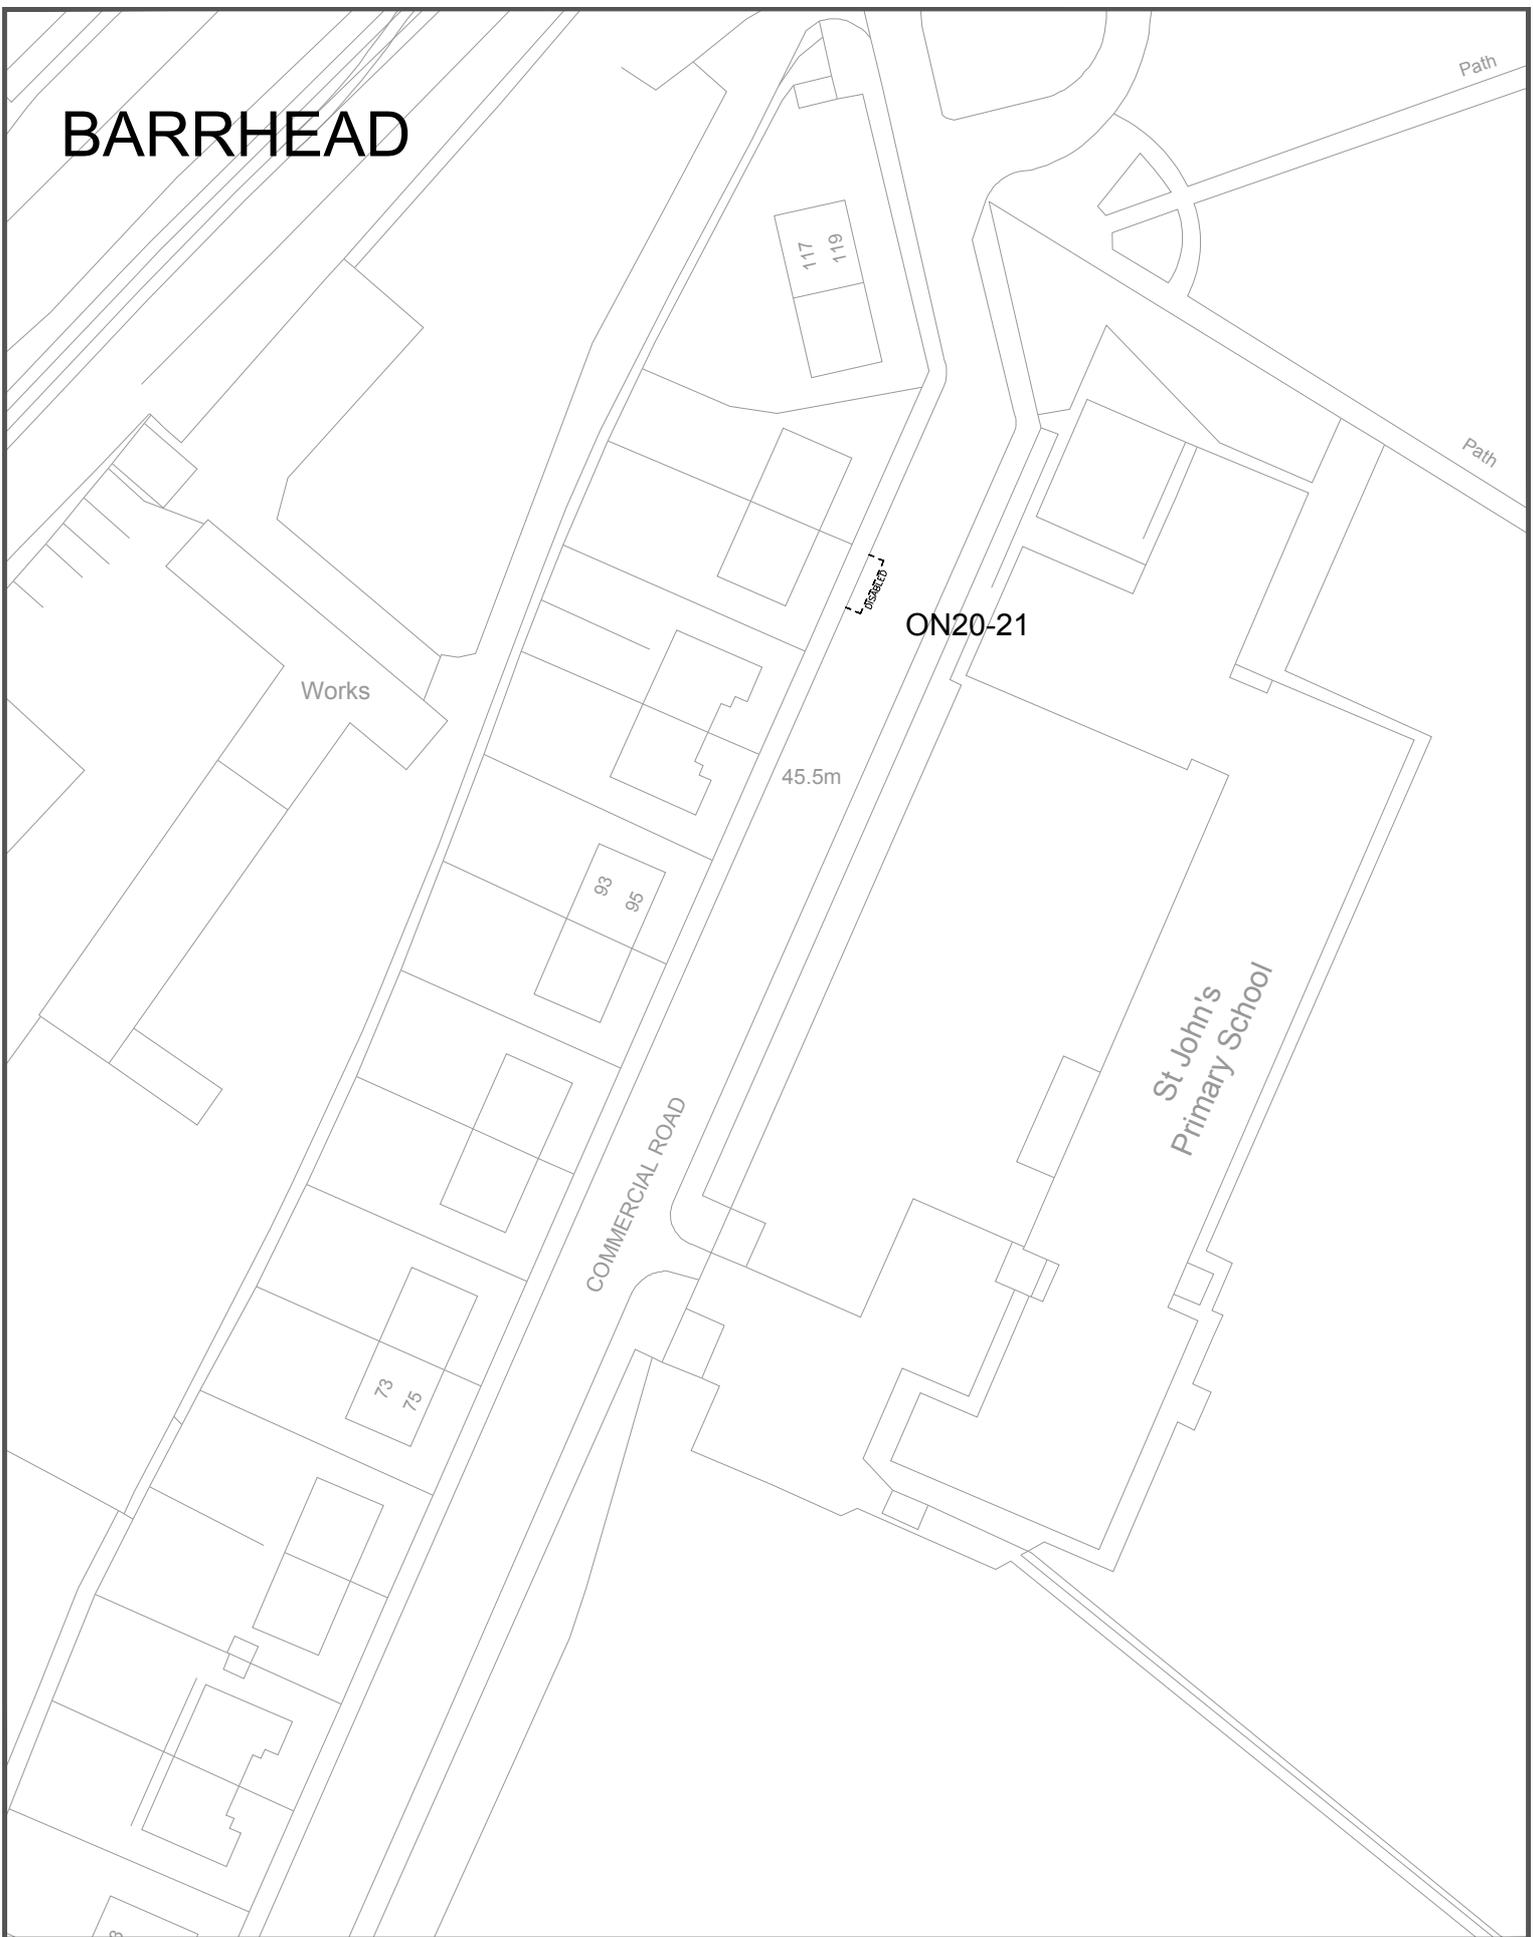

Drawing Info.

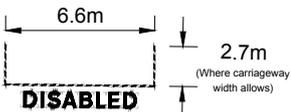

EAST RENFREWSHIRE COUNCIL - ENVIRONMENT DEPARTMENT

Roads Service - 2 Spiersbridge Way, Spiersbridge Business Park,
 Thornliebank, G46 8NG
 Head of Service - P. DAWS


Drawing Title

Disabled Persons Parking Place
 COMMERCIAL ROAD,
 BARRHEAD


Date DEC 2019

Scale Not to scale

BARRHEAD

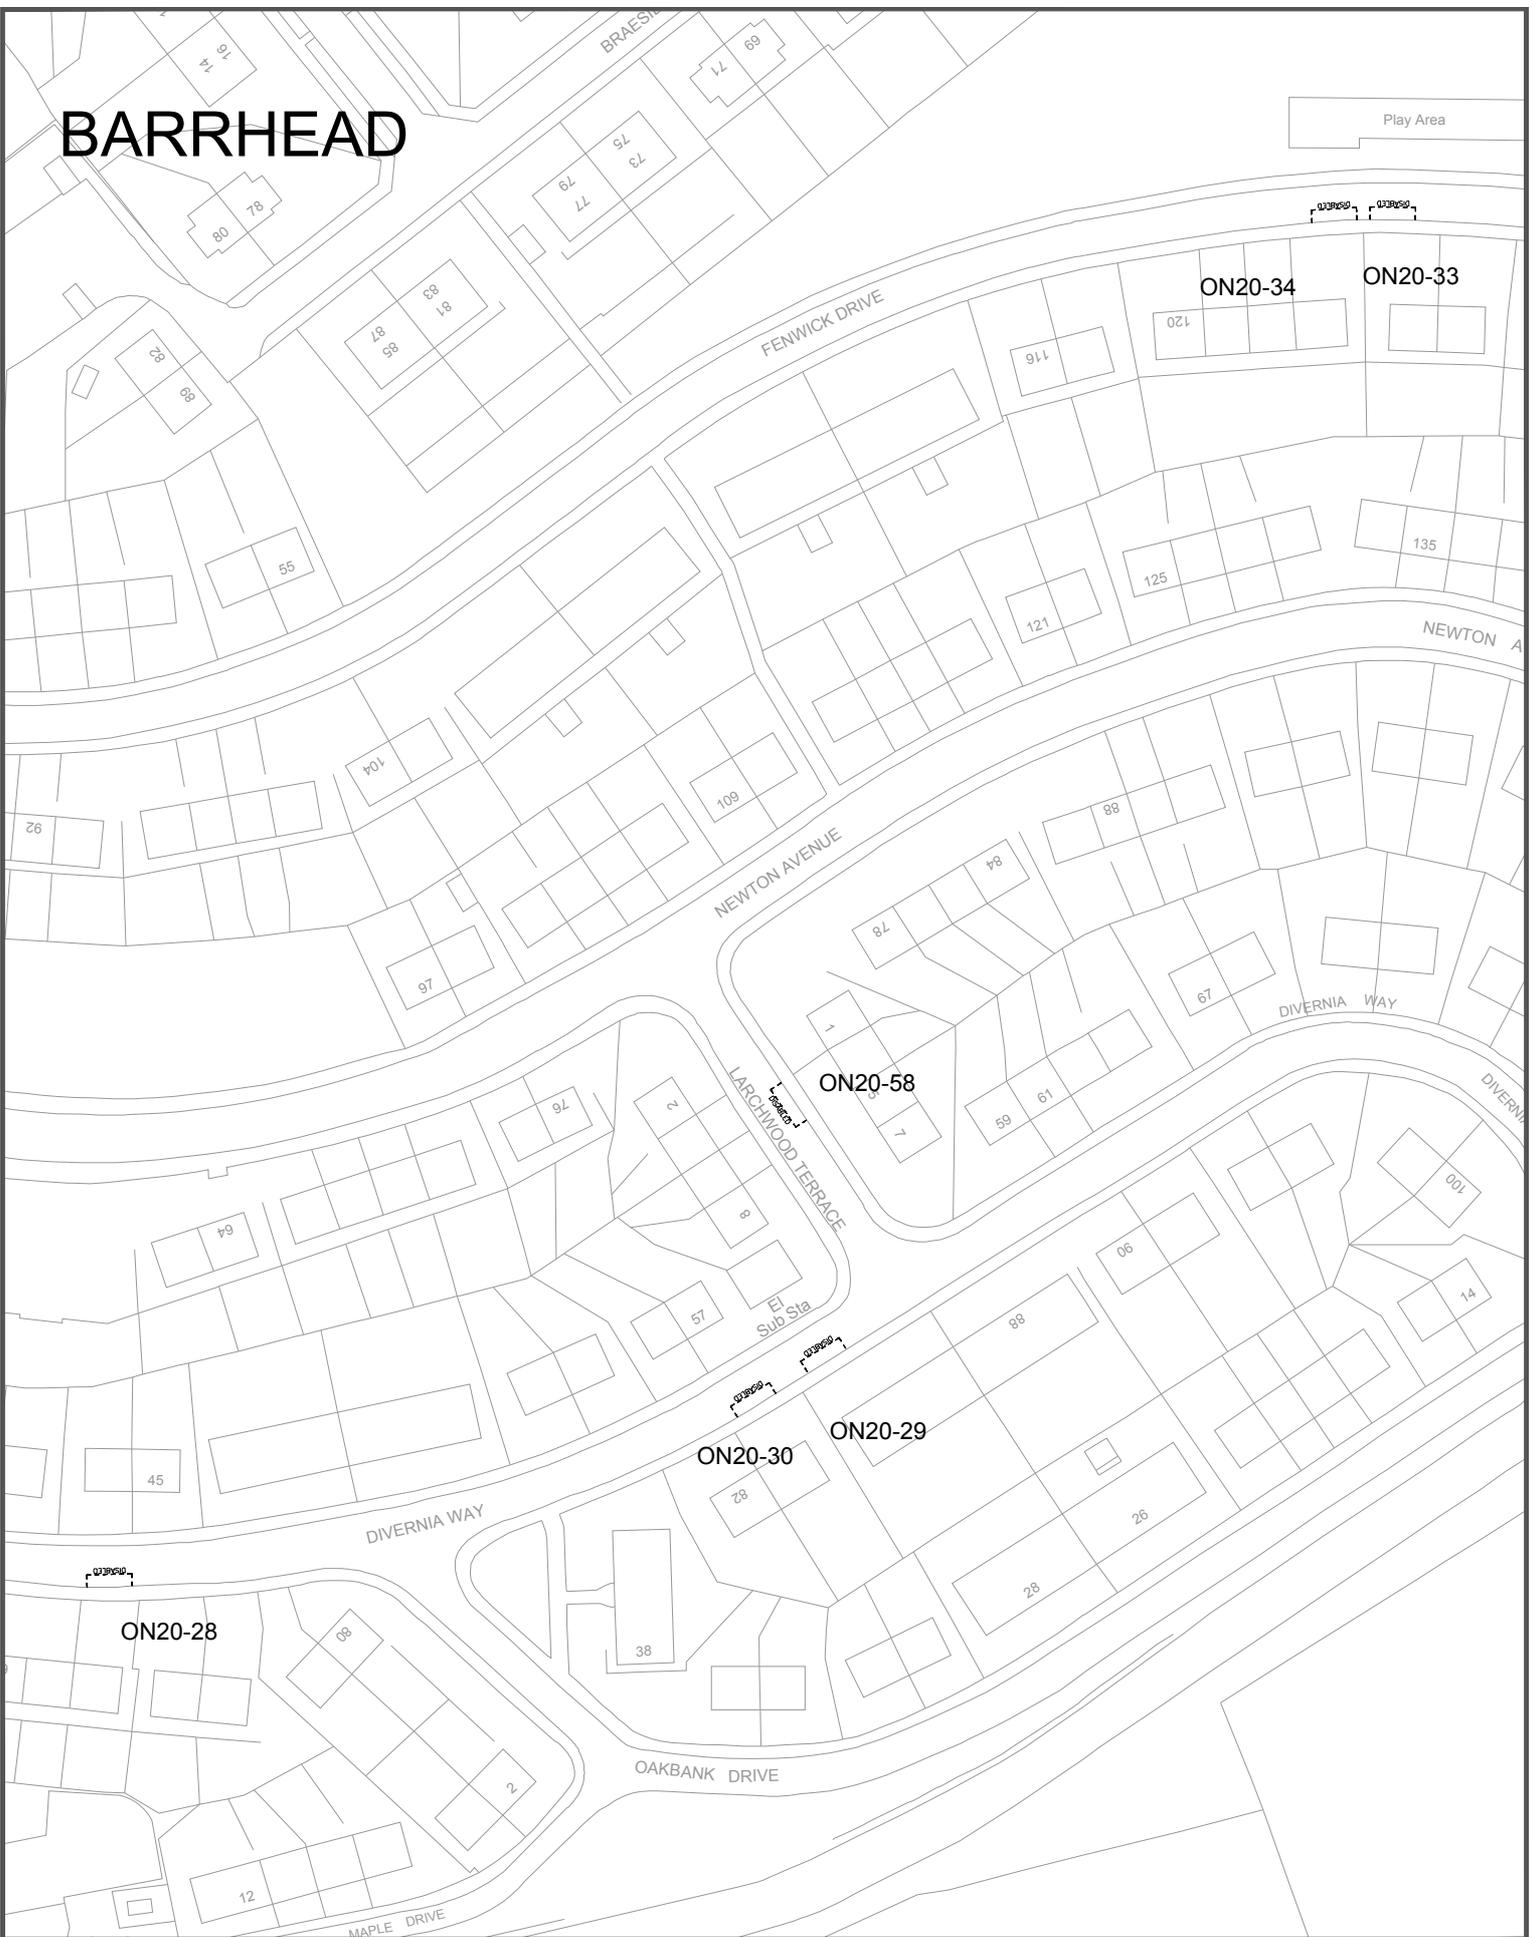

Drawing Info.

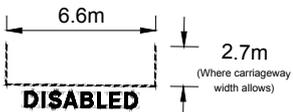

EAST RENFREWSHIRE COUNCIL - ENVIRONMENT DEPARTMENT

Roads Service - 2 Spiersbridge Way, Spiersbridge Business Park,
 Thornliebank, G46 8NG
 Head of Service - P. DAWS


Drawing Title

Disabled Persons Parking Place
 DIVERNIA WAY / FENWICK DRIVE /
 LARCHWOOD TERRACE / BARRHEAD


Date DEC 2019

Scale Not to scale

BARRHEAD

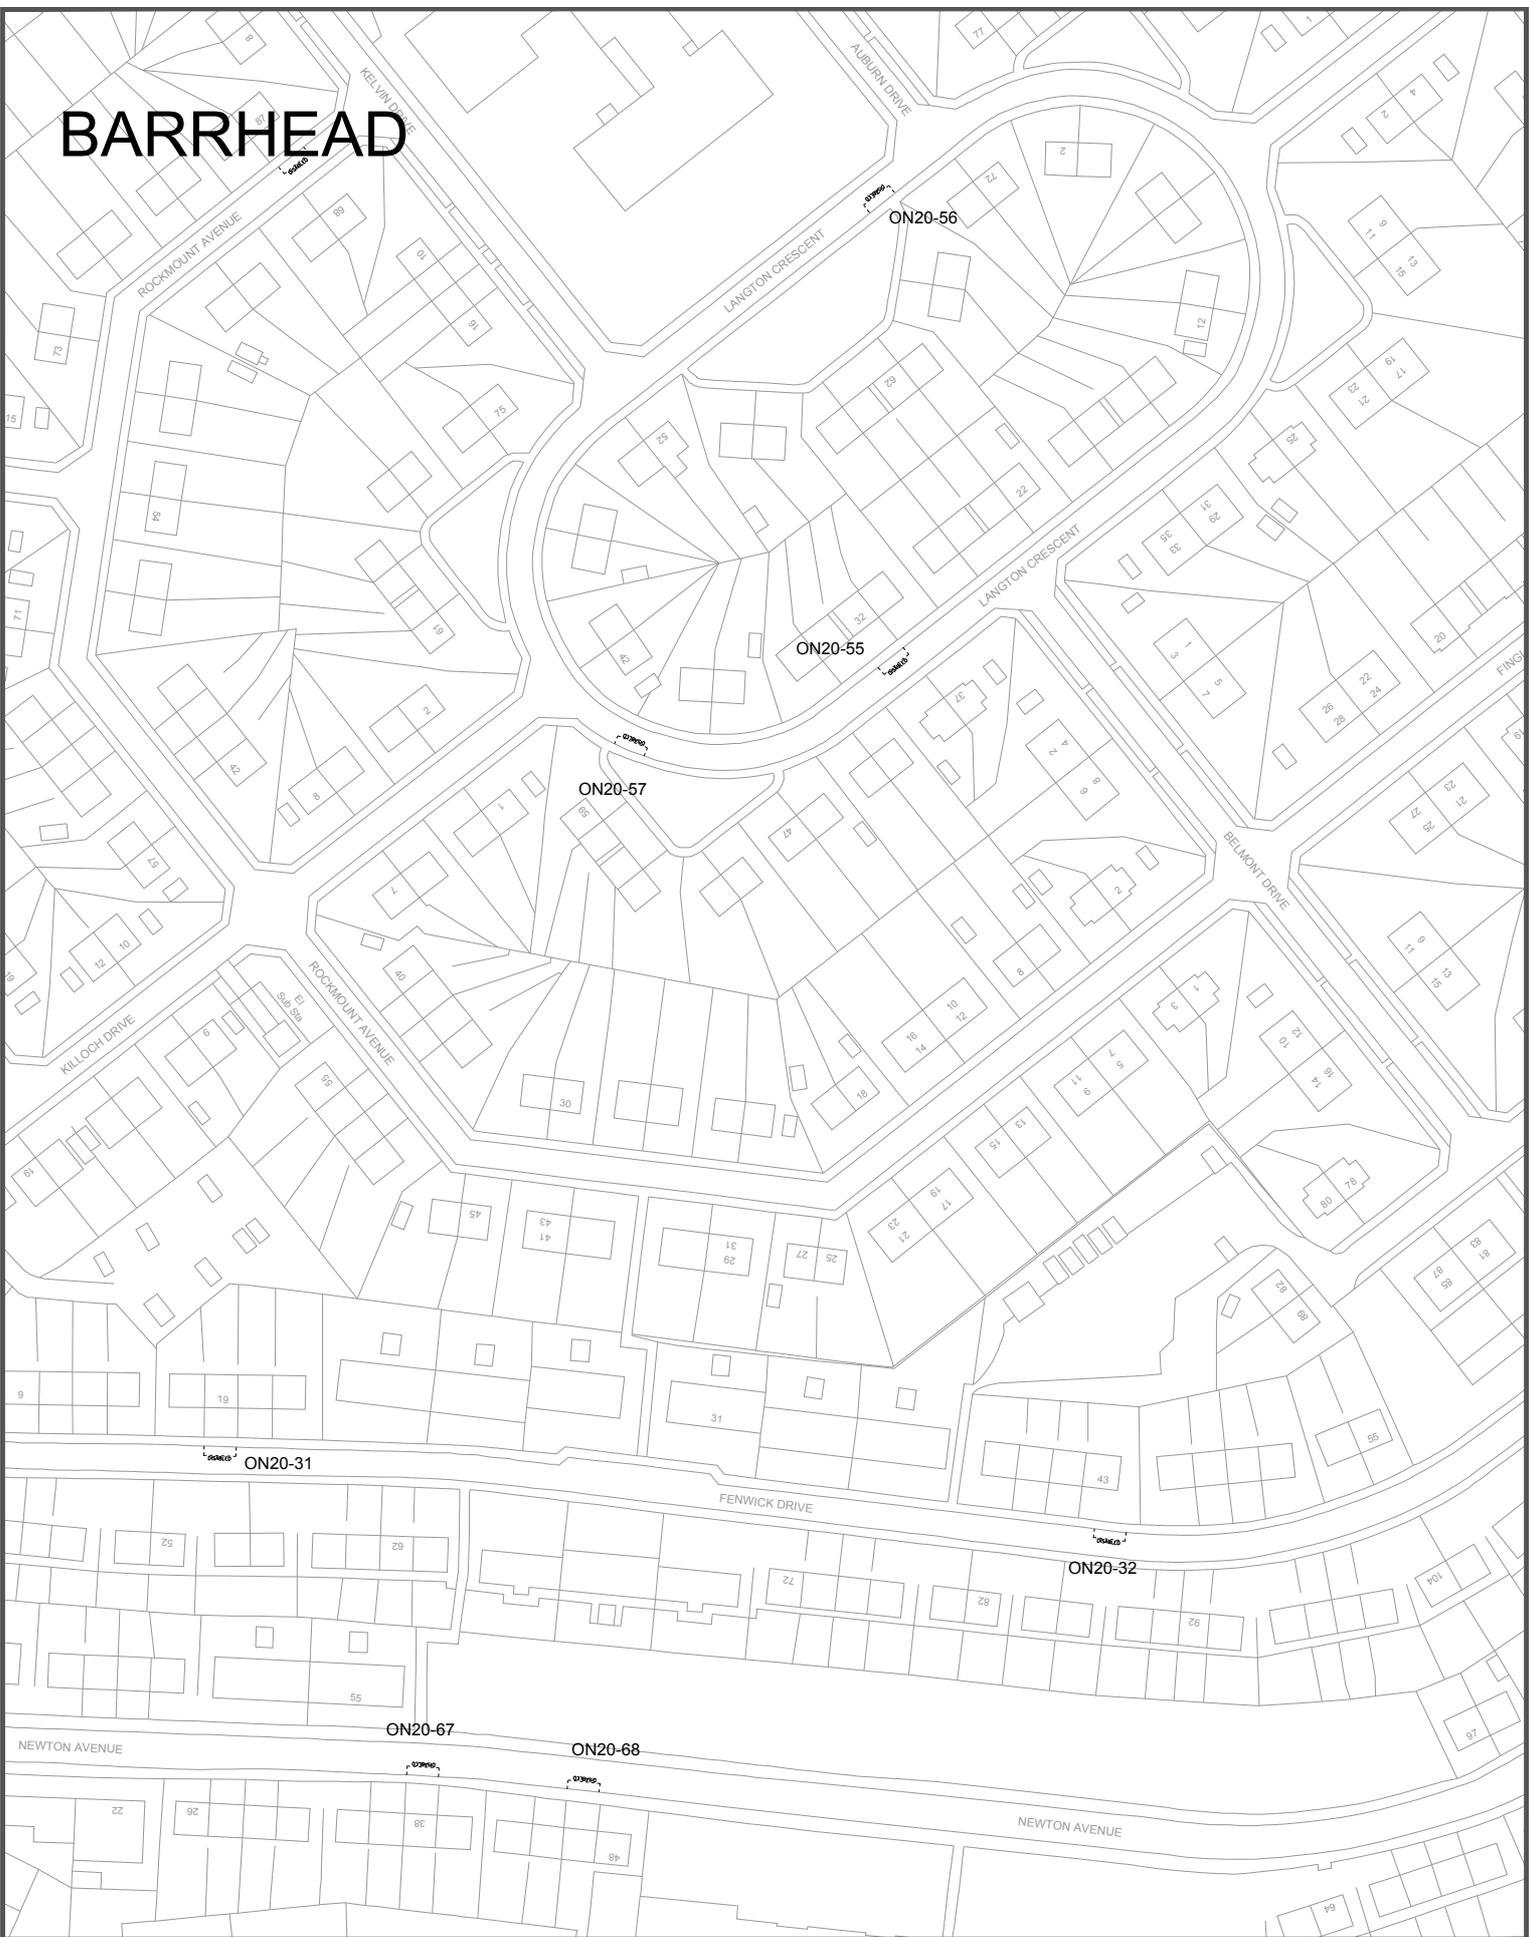

Drawing Info.

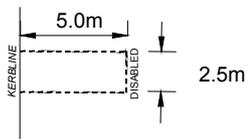

EAST RENFREWSHIRE COUNCIL - ENVIRONMENT DEPARTMENT

Roads Service - 2 Spiersbridge Way, Spiersbridge Business Park,
 Thornliebank, G46 8NG
 Head of Service - P. DAWS

Drawing Title

Disabled Persons Parking Place
 FENWICK DRIVE / LANGTON CRESCENT /
 NEWTON AVENUE / BARRHEAD

Date DEC 2019

Scale Not to scale

BARRHEAD

ON20-62


LOCHLIBO

ON20-39

ON20-38

ON20-37

Drawing Info.

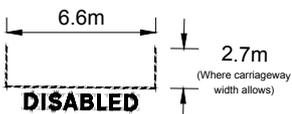

EAST RENFREWSHIRE COUNCIL - ENVIRONMENT DEPARTMENT

Roads Service - 2 Spiersbridge Way, Spiersbridge Business Park,
Thornliebank, G46 8NG
Head of Service - P. DAWES


Drawing Title

Disabled Persons Parking Place
GATESIDE CRESCENT / LOCHLIBO TERRACE
BARRHEAD


Date DEC 2019

Scale Not to scale

BARRHEAD

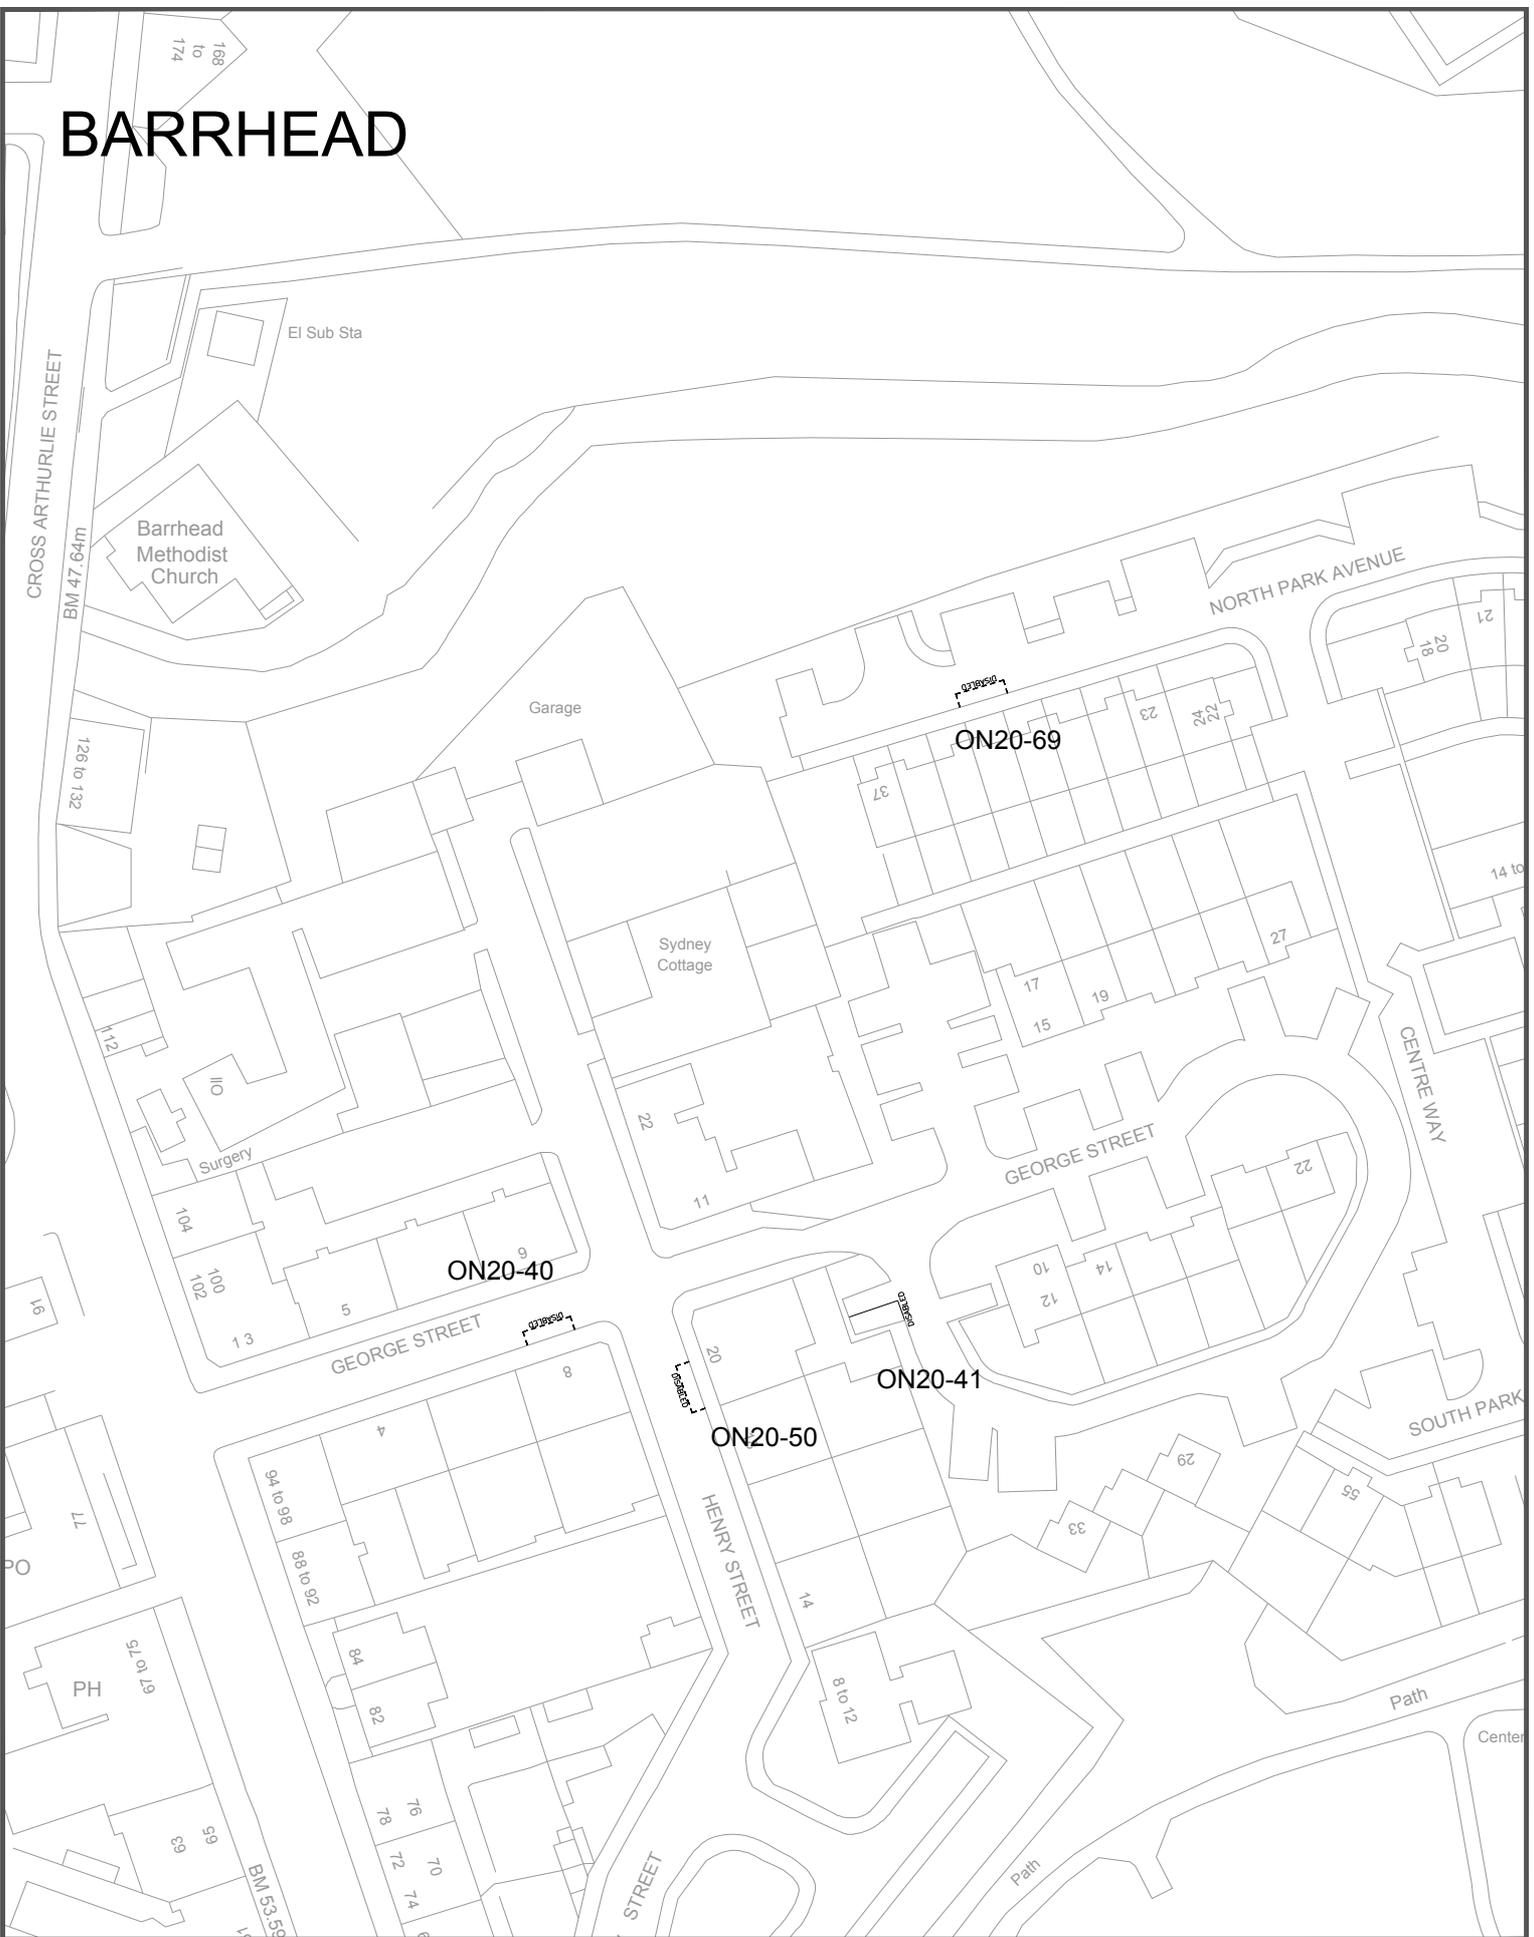

Drawing Info.

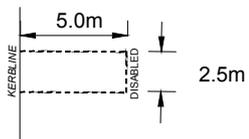

EAST RENFREWSHIRE COUNCIL - ENVIRONMENT DEPARTMENT

Roads Service - 2 Spiersbridge Way, Spiersbridge Business Park,
 Thornliebank, G46 8NG
 Head of Service - P. DAWS


Drawing Title

Disabled Persons Parking Place
 GEORGE STREET / HENRY STREET /
 NORTH PARK AVENUE / BARRHEAD


Date DEC 2019

Scale Not to scale

BARRHEAD

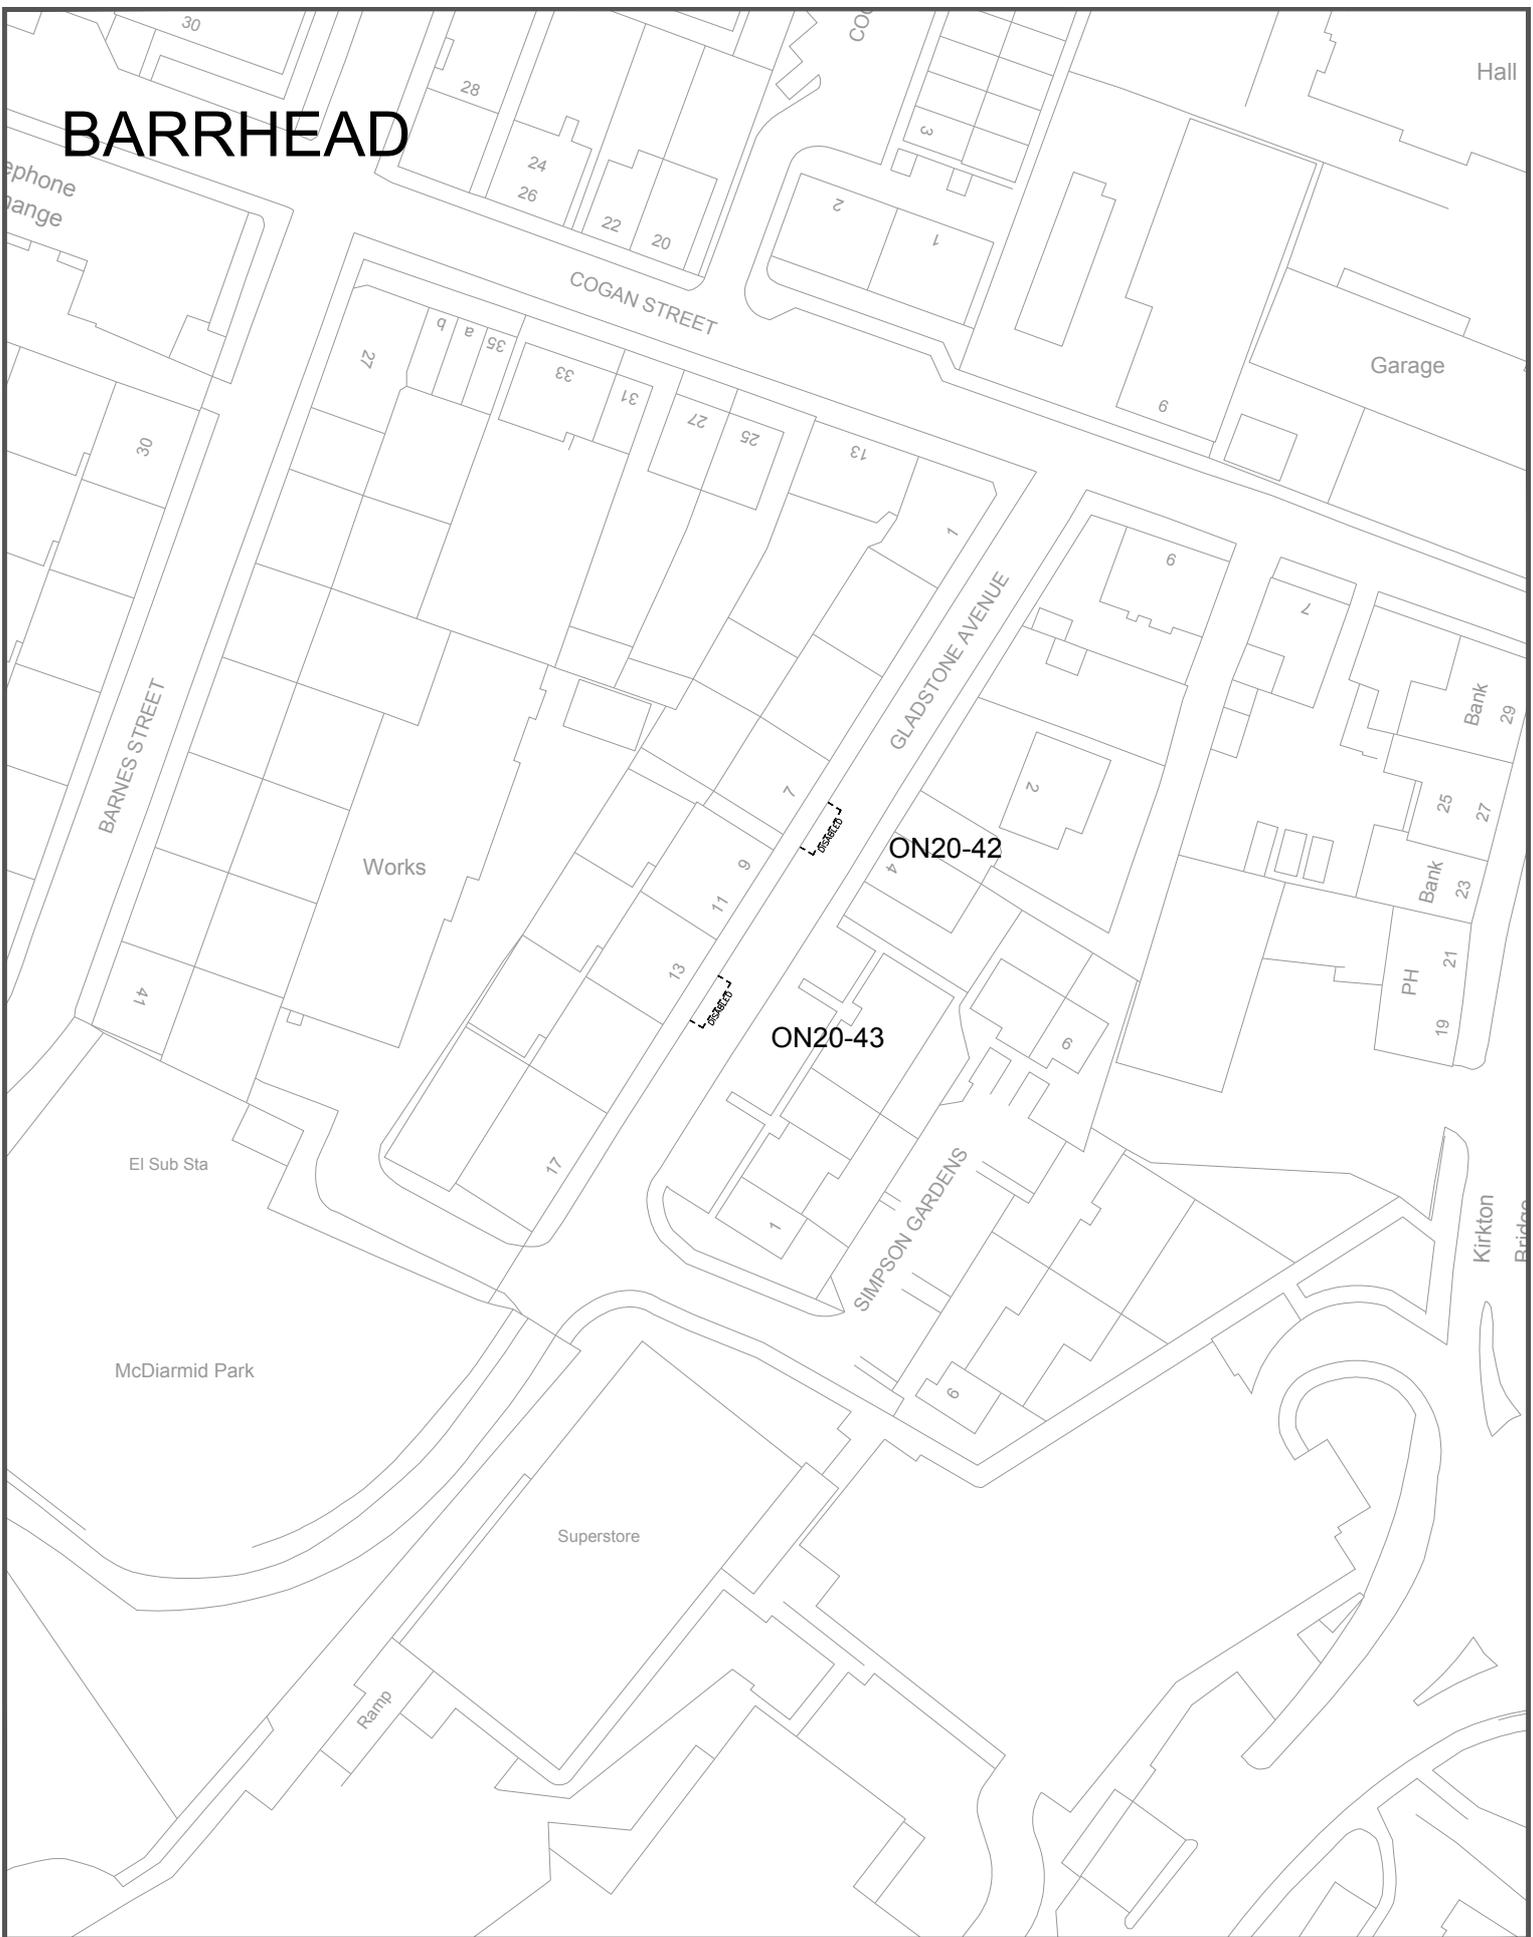

Drawing Info.

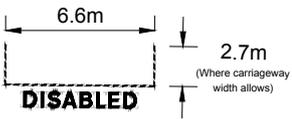

EAST RENFREWSHIRE COUNCIL - ENVIRONMENT DEPARTMENT

Roads Service - 2 Spiersbridge Way, Spiersbridge Business Park,
 Thornliebank, G46 8NG
 Head of Service - P. DAWS

Drawing Title

Disabled Persons Parking Place
 GLADSTONE AVENUE
 BARRHEAD

Date DEC 2019

Scale Not to scale

BARRHEAD

Dunterlie Park
(Football Ground)

Works

Warehouse

BM 45.01m

ON20-74

Dunterlie Park
(Football Ground)

Factory

Amenity Site

NORTH PARK AVENUE

NORTH PARK AVENUE

CENTRE WAY


GLEN STREET

ON20-44

SOUTH PARK AVENUE

Play Area

Drawing Info.

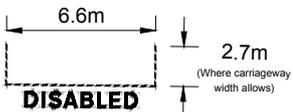

EAST RENFREWSHIRE COUNCIL - ENVIRONMENT DEPARTMENT

Roads Service - 2 Spiersbridge Way, Spiersbridge Business Park,
Thornliebank, G46 8NG
Head of Service - P. DAWES

Drawing Title

Disabled Persons Parking Place
GLEN STREET / SOUTH PARK AVENUE
BARRHEAD

Date DEC 2019

Scale Not to scale

Dwg No. ON20-44+74


Rev. -

Dwg By PAD


File Ref. EN-58-40-335

Checked By

BARRHEAD

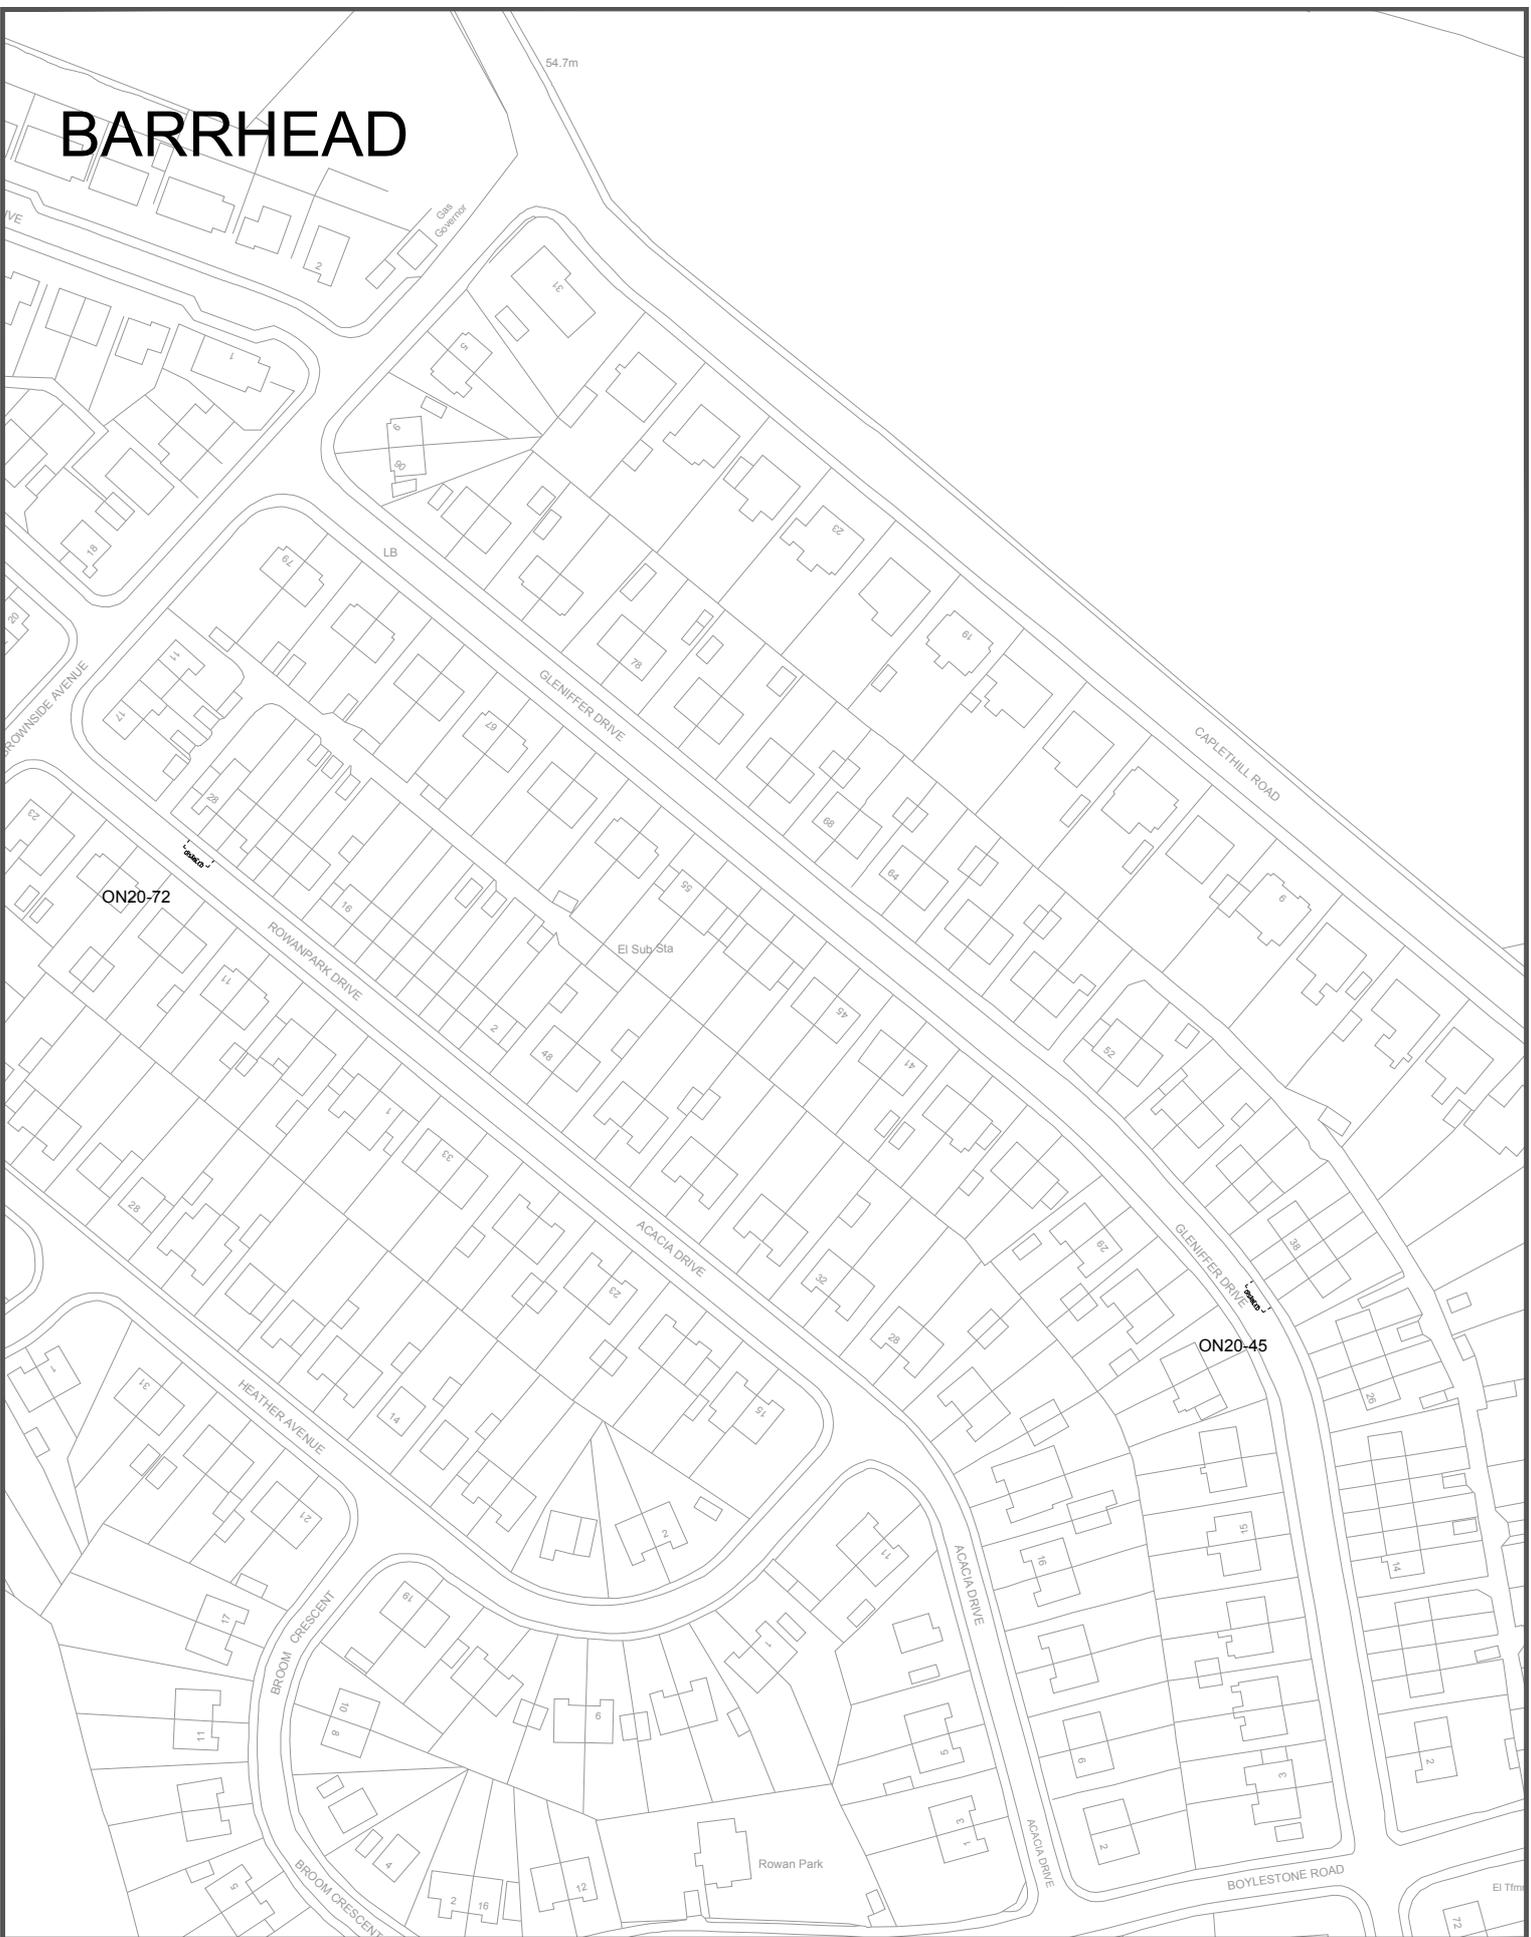

Drawing Info.

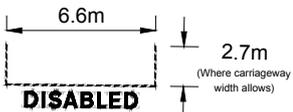

EAST RENFREWSHIRE COUNCIL - ENVIRONMENT DEPARTMENT

Roads Service - 2 Spiersbridge Way, Spiersbridge Business Park,
 Thornliebank, G46 8NG
 Head of Service - P. DAWS


Drawing Title

Disabled Persons Parking Place
 GLENIFFER DRIVE / ROWANPARK DRIVE
 BARRHEAD


Date DEC 2019

Scale Not to scale

BARRHEAD

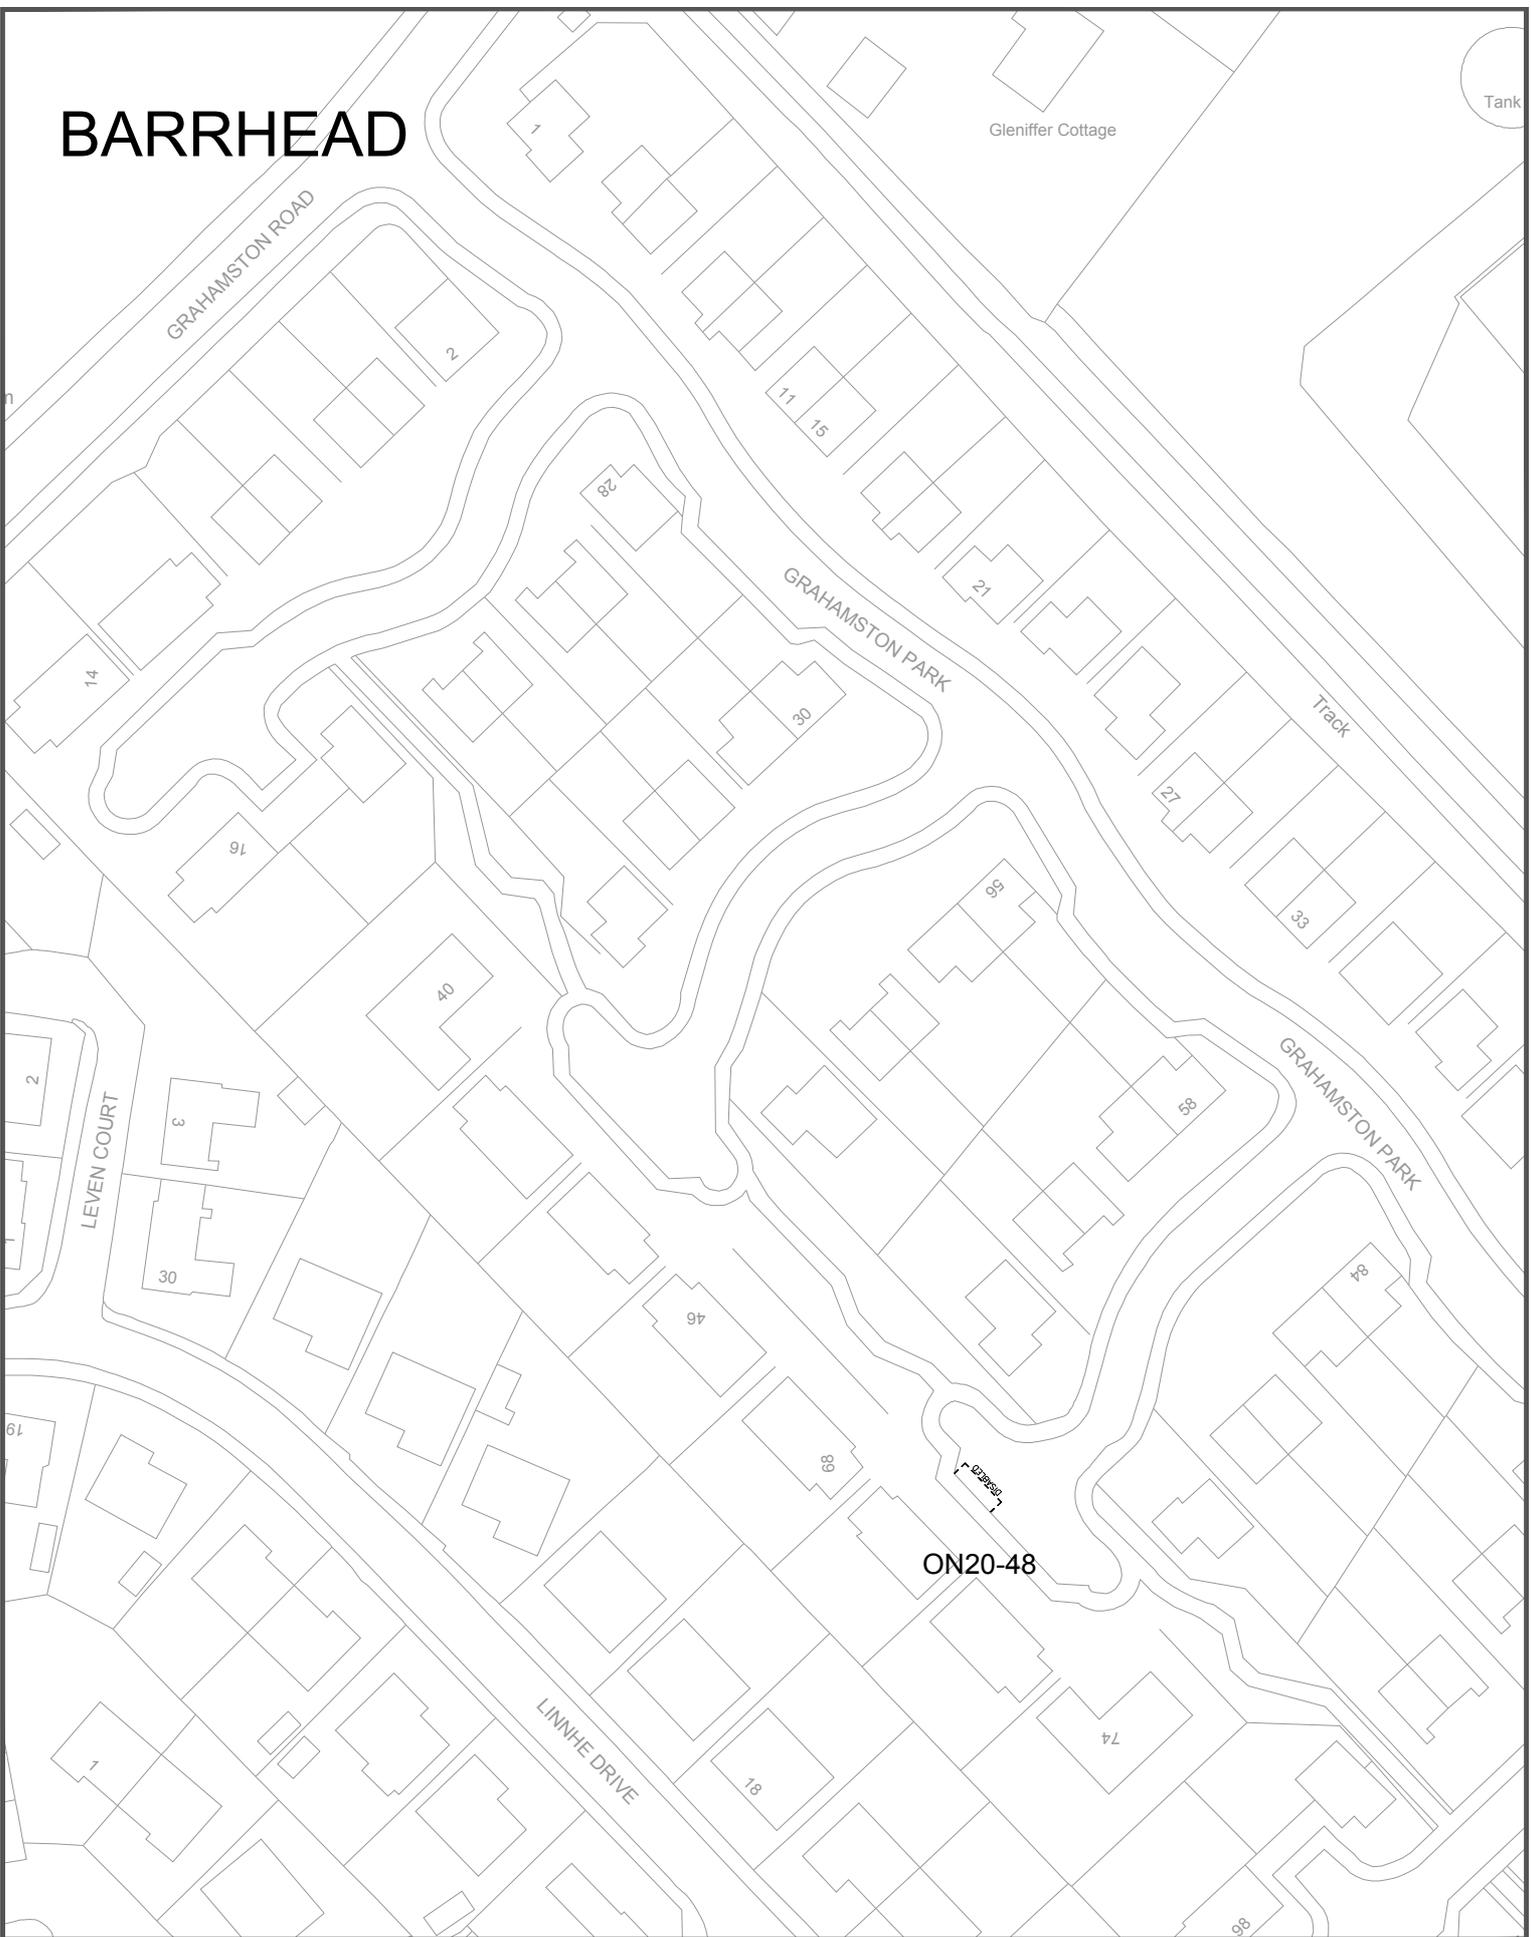

Drawing Info.

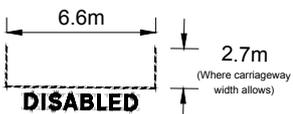

EAST RENFREWSHIRE COUNCIL - ENVIRONMENT DEPARTMENT

Roads Service - 2 Spiersbridge Way, Spiersbridge Business Park,
 Thornliebank, G46 8NG
 Head of Service - P. DAWS

Drawing Title

Disabled Persons Parking Place
 GRAHAMSTON PARK
 BARRHEAD

Date DEC 2019

Scale Not to scale

Dwg No. ON20-48


Rev. -

Dwg By PAD


File Ref. EN-58-40-335

Checked By

BARRHEAD

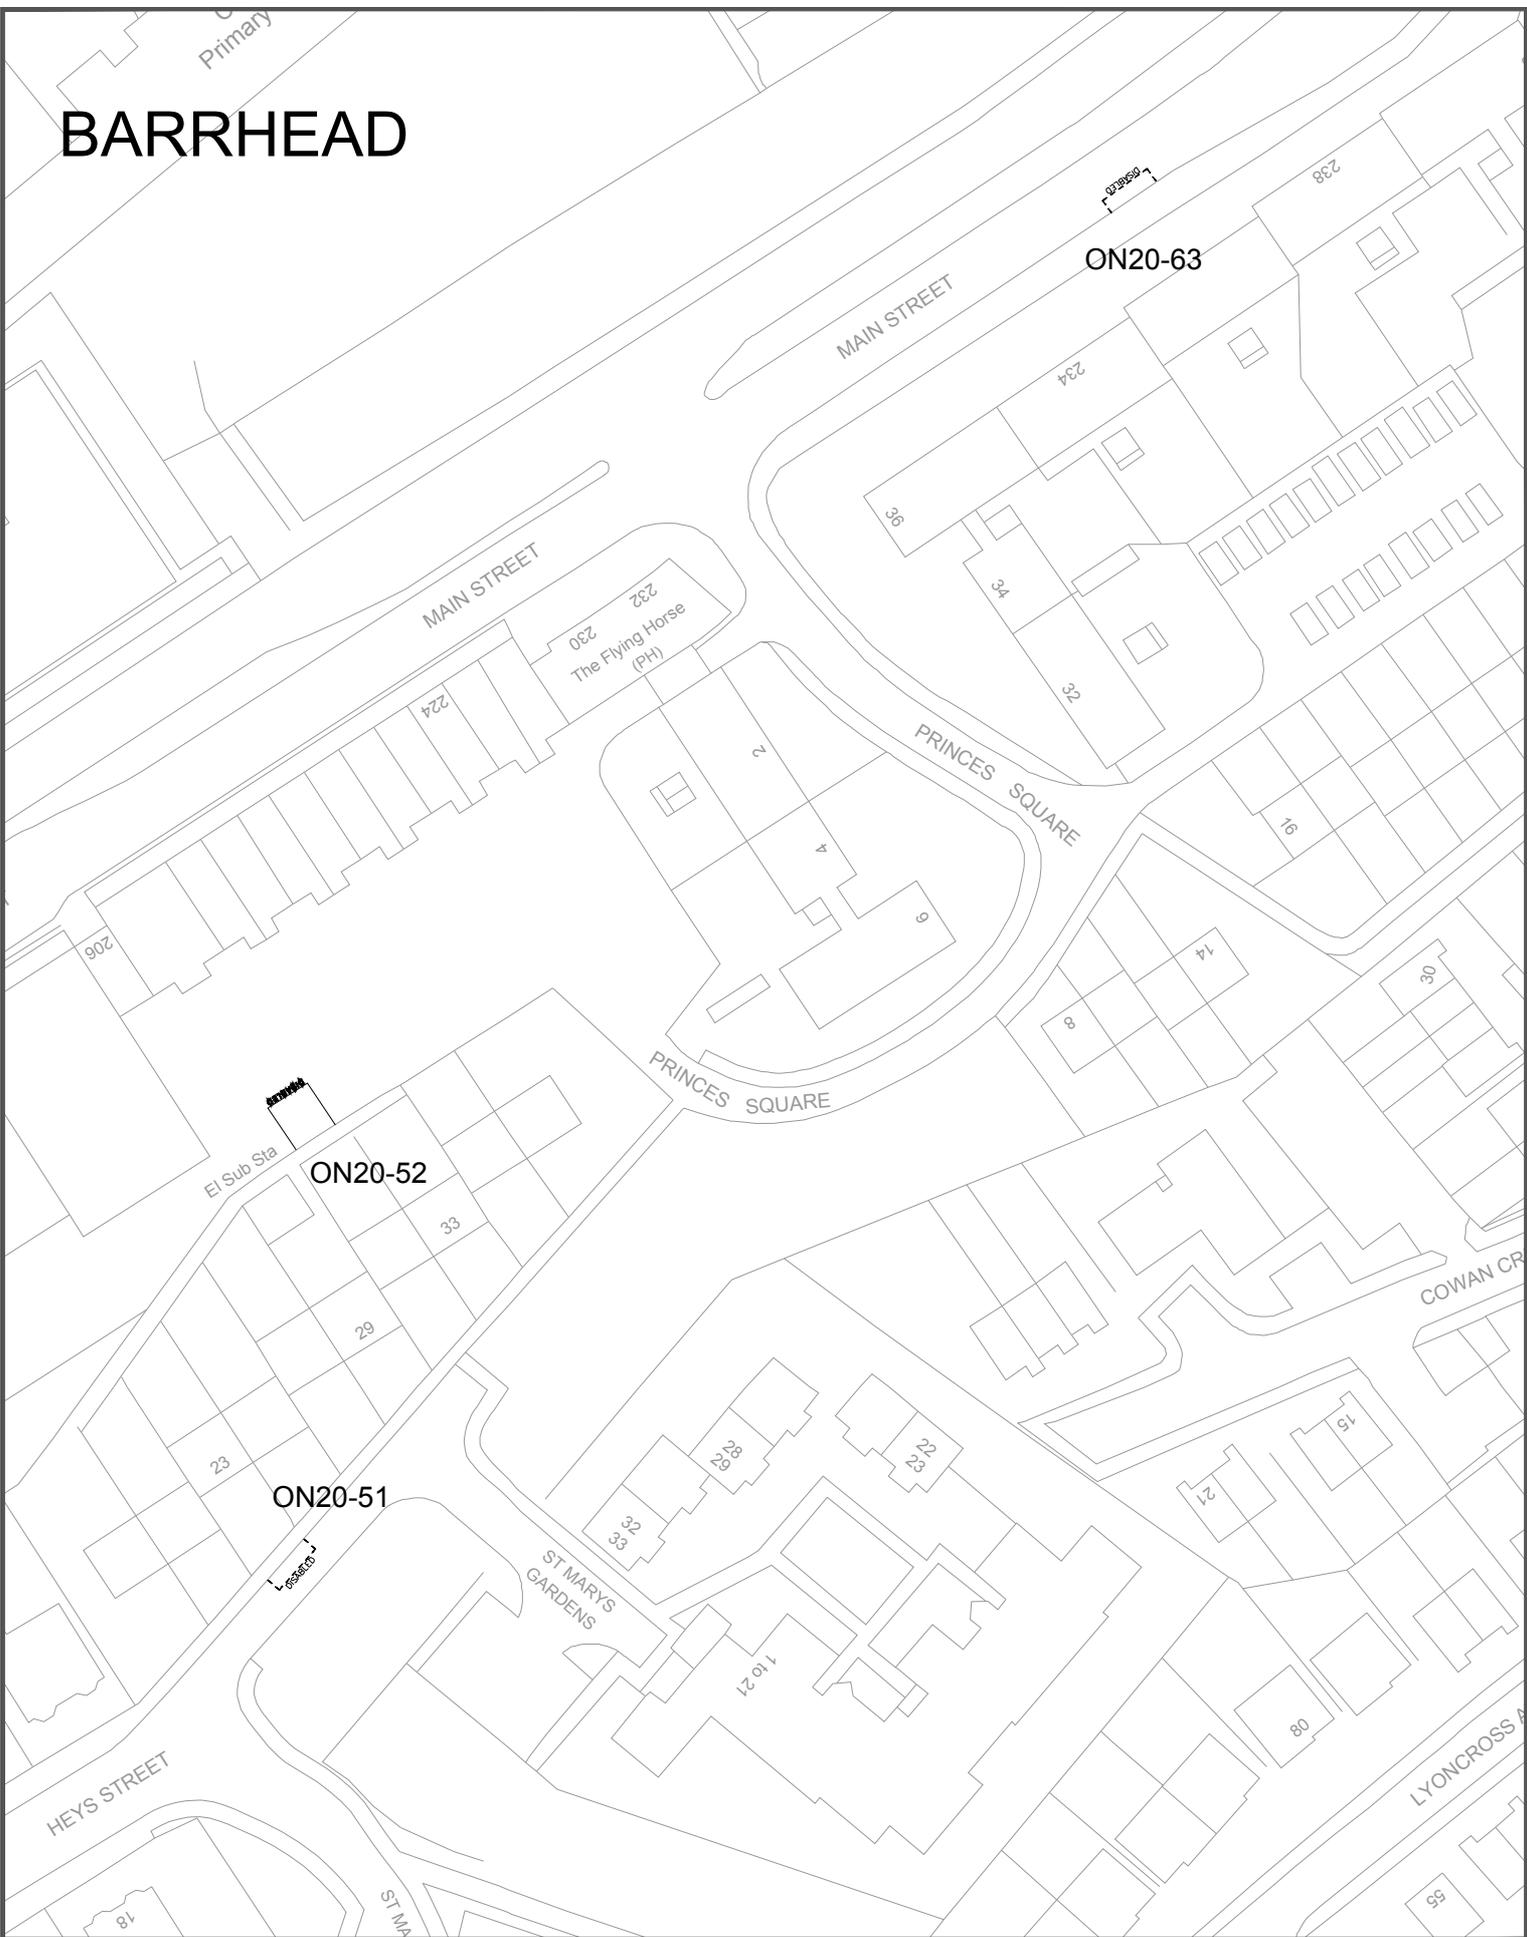

Drawing Info.

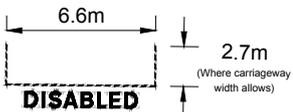

EAST RENFREWSHIRE COUNCIL - ENVIRONMENT DEPARTMENT

Roads Service - 2 Spiersbridge Way, Spiersbridge Business Park,
 Thornliebank, G46 8NG
 Head of Service - P. DAWES

Drawing Title

Disabled Persons Parking Place
 HEYS STREET / MAIN STREET
 BARRHEAD


Date DEC 2019

Scale Not to scale

BARRHEAD



Drawing Info.

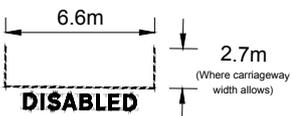

EAST RENFREWSHIRE COUNCIL - ENVIRONMENT DEPARTMENT

Roads Service - 2 Spiersbridge Way, Spiersbridge Business Park,
 Thornliebank, G46 8NG
 Head of Service - P. DAWS

Drawing Title

Disabled Persons Parking Place
 RUFFLEES AVENUE / TAIT AVENUE
 BARRHEAD

Date DEC 2019

Scale Not to scale


BARRHEAD



ON20-78

CROSSMILL

Drawing Info.

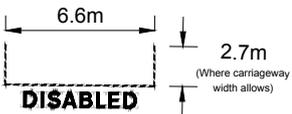

EAST RENFREWSHIRE COUNCIL - ENVIRONMENT DEPARTMENT

Roads Service - 2 Spiersbridge Way, Spiersbridge Business Park,
Thornliebank, G46 8NG
Head of Service - P. DAWS


Drawing Title

Disabled Persons Parking Place
WAULKMILL AVENUE
BARRHEAD


Date DEC 2019

Scale Not to scale

BARRHEAD

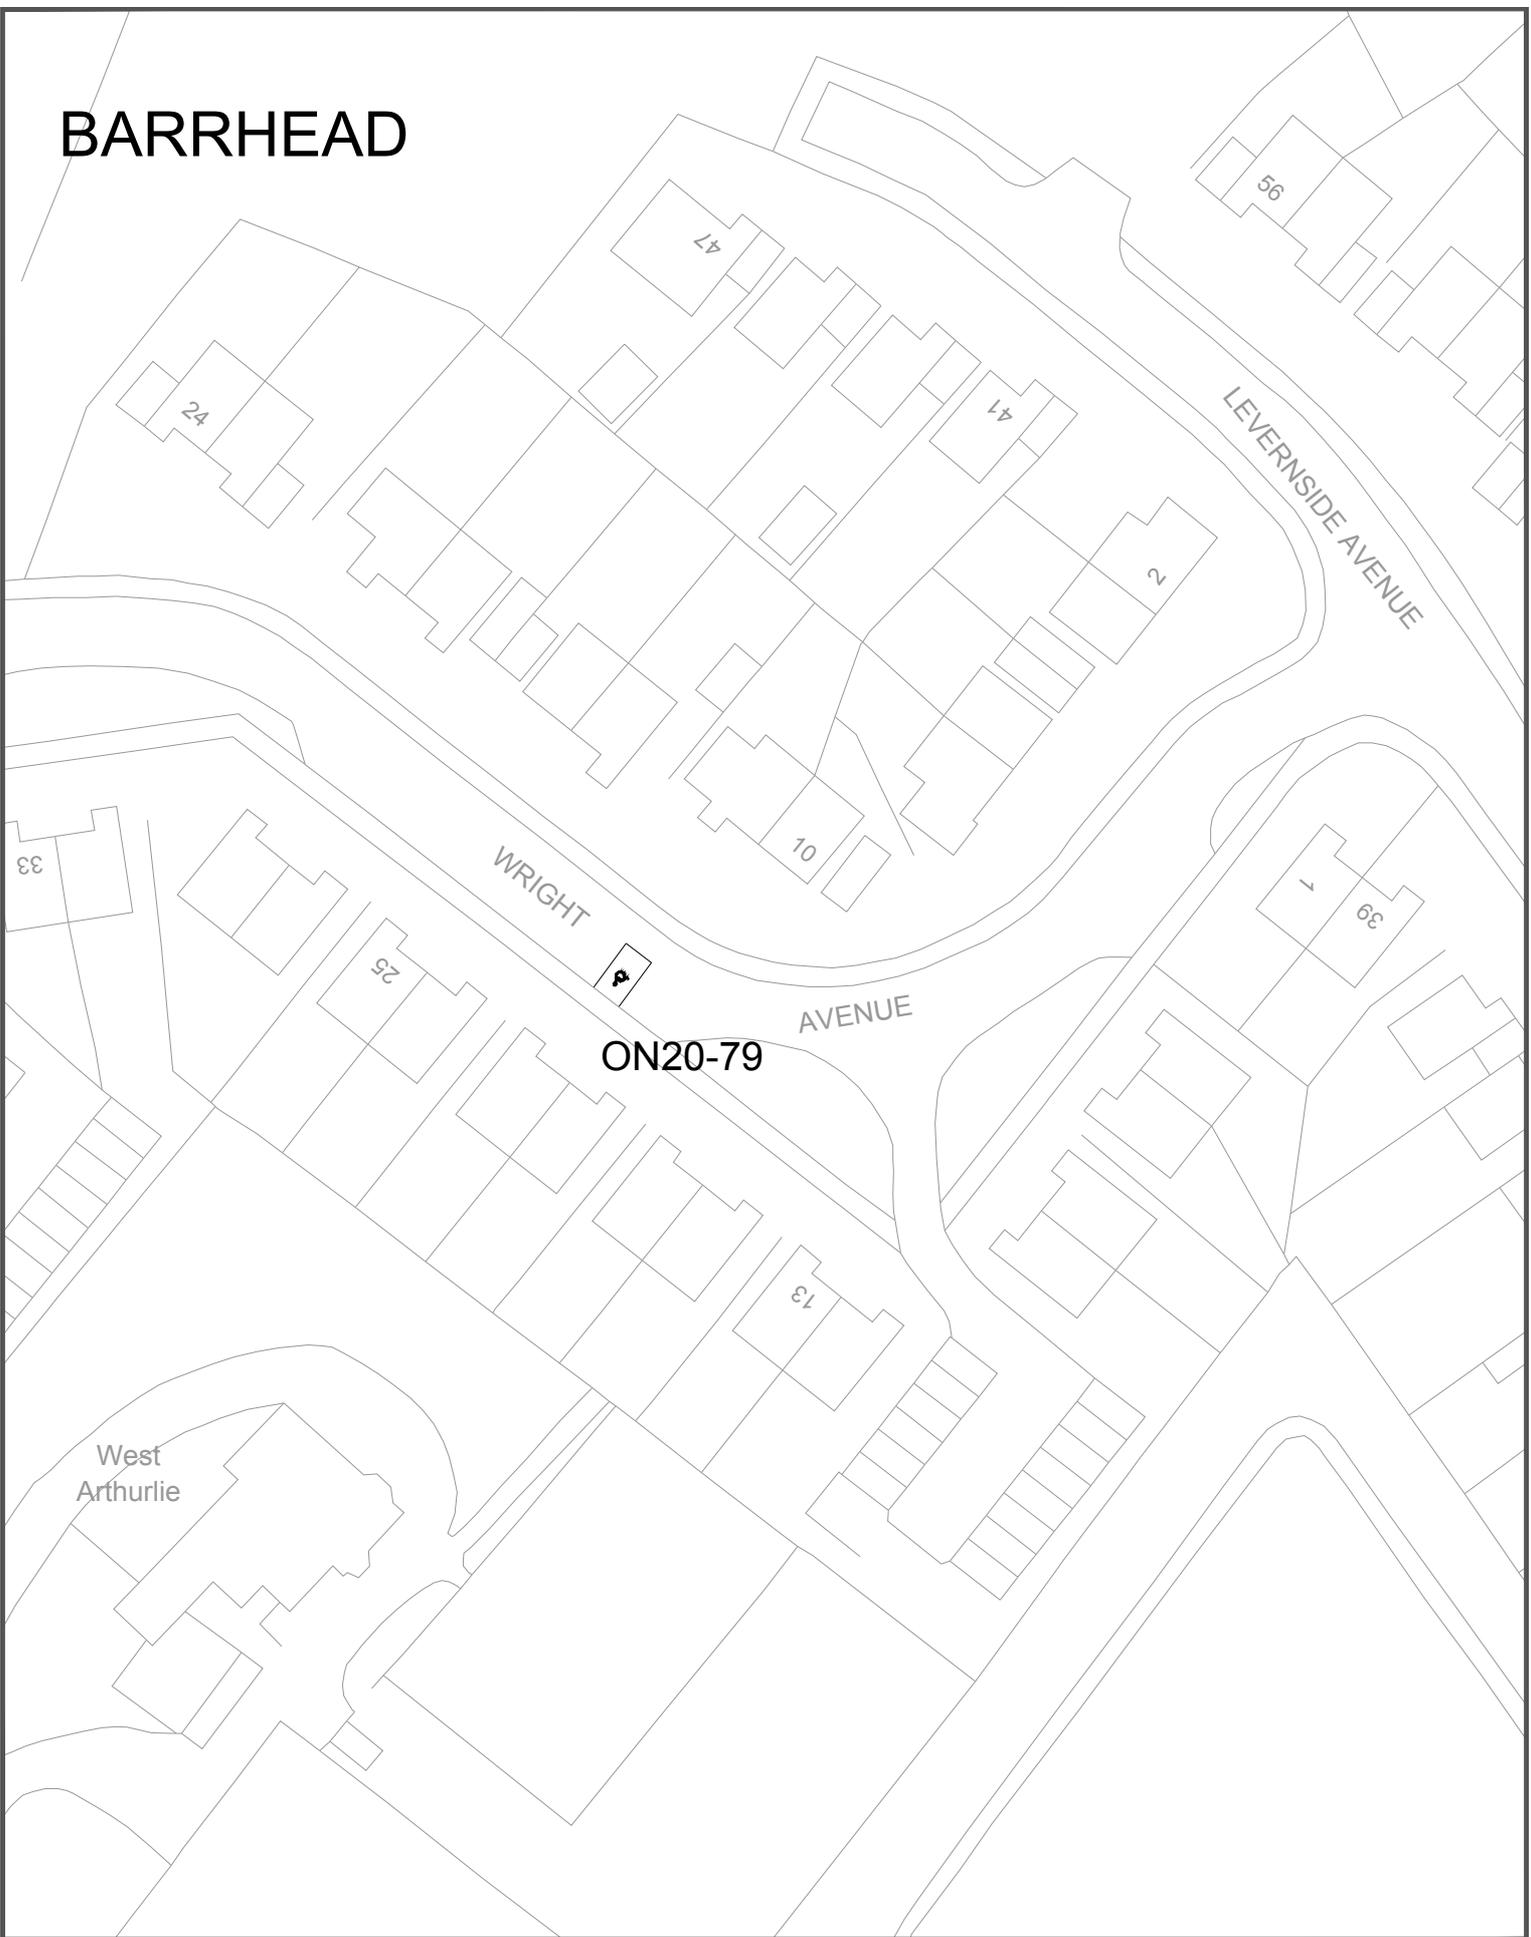

Drawing Info.

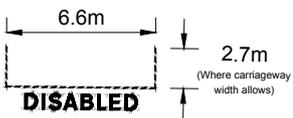

ERC Licence No. (c) Crown Copyright. 100023382 2019

EAST RENFREWSHIRE COUNCIL - ENVIRONMENT DEPARTMENT

Roads Service - 2 Spiersbridge Way, Spiersbridge Business Park,
Thornliebank, G46 8NG
Head of Service - P. DAWS

Drawing Title

Disabled Persons Parking Place
WRIGHT AVENUE
BARRHEAD

Date DEC 2019

Scale Not to scale

Dwg No. ON20-79

Rev. -


Dwg By PAD

File Ref. EN-58-40-335


Checked By



BUSBY

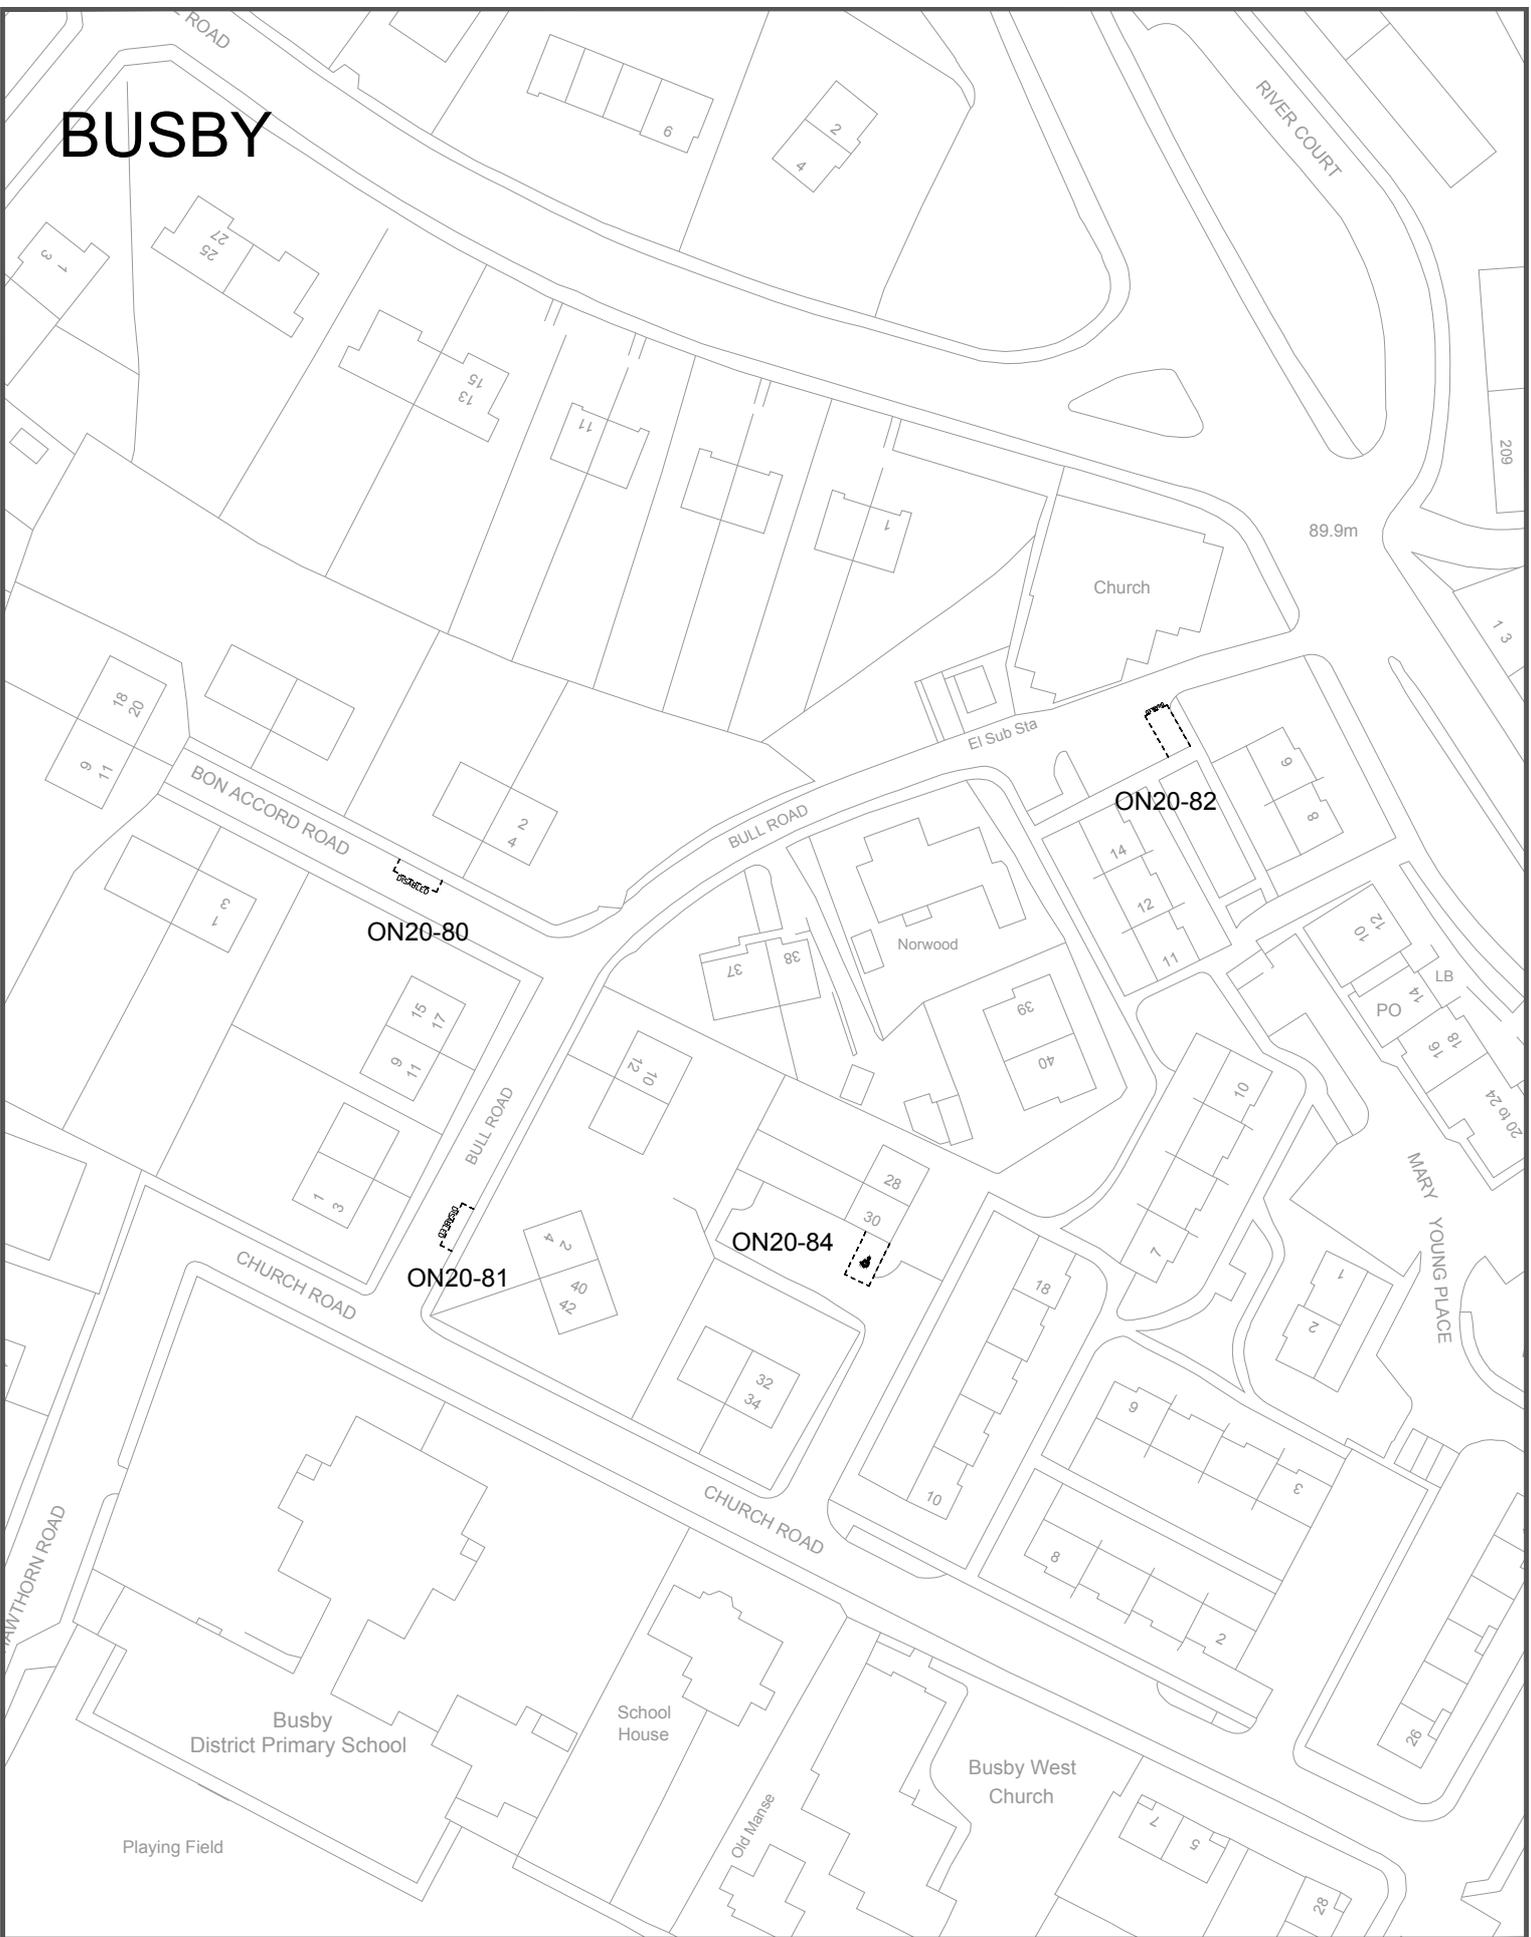

Drawing Info.

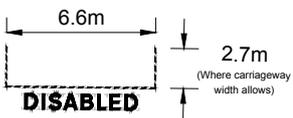

EAST RENFREWSHIRE COUNCIL - ENVIRONMENT DEPARTMENT

Roads Service - 2 Spiersbridge Way, Spiersbridge Business Park,
 Thornliebank, G46 8NG
 Head of Service - P. DAWES


Drawing Title

Disabled Persons Parking Place
 BON ACCORD ROAD / BULL ROAD / CHURCH ROAD
 BUSBY


Date DEC 2019

Scale Not to scale

BUSBY

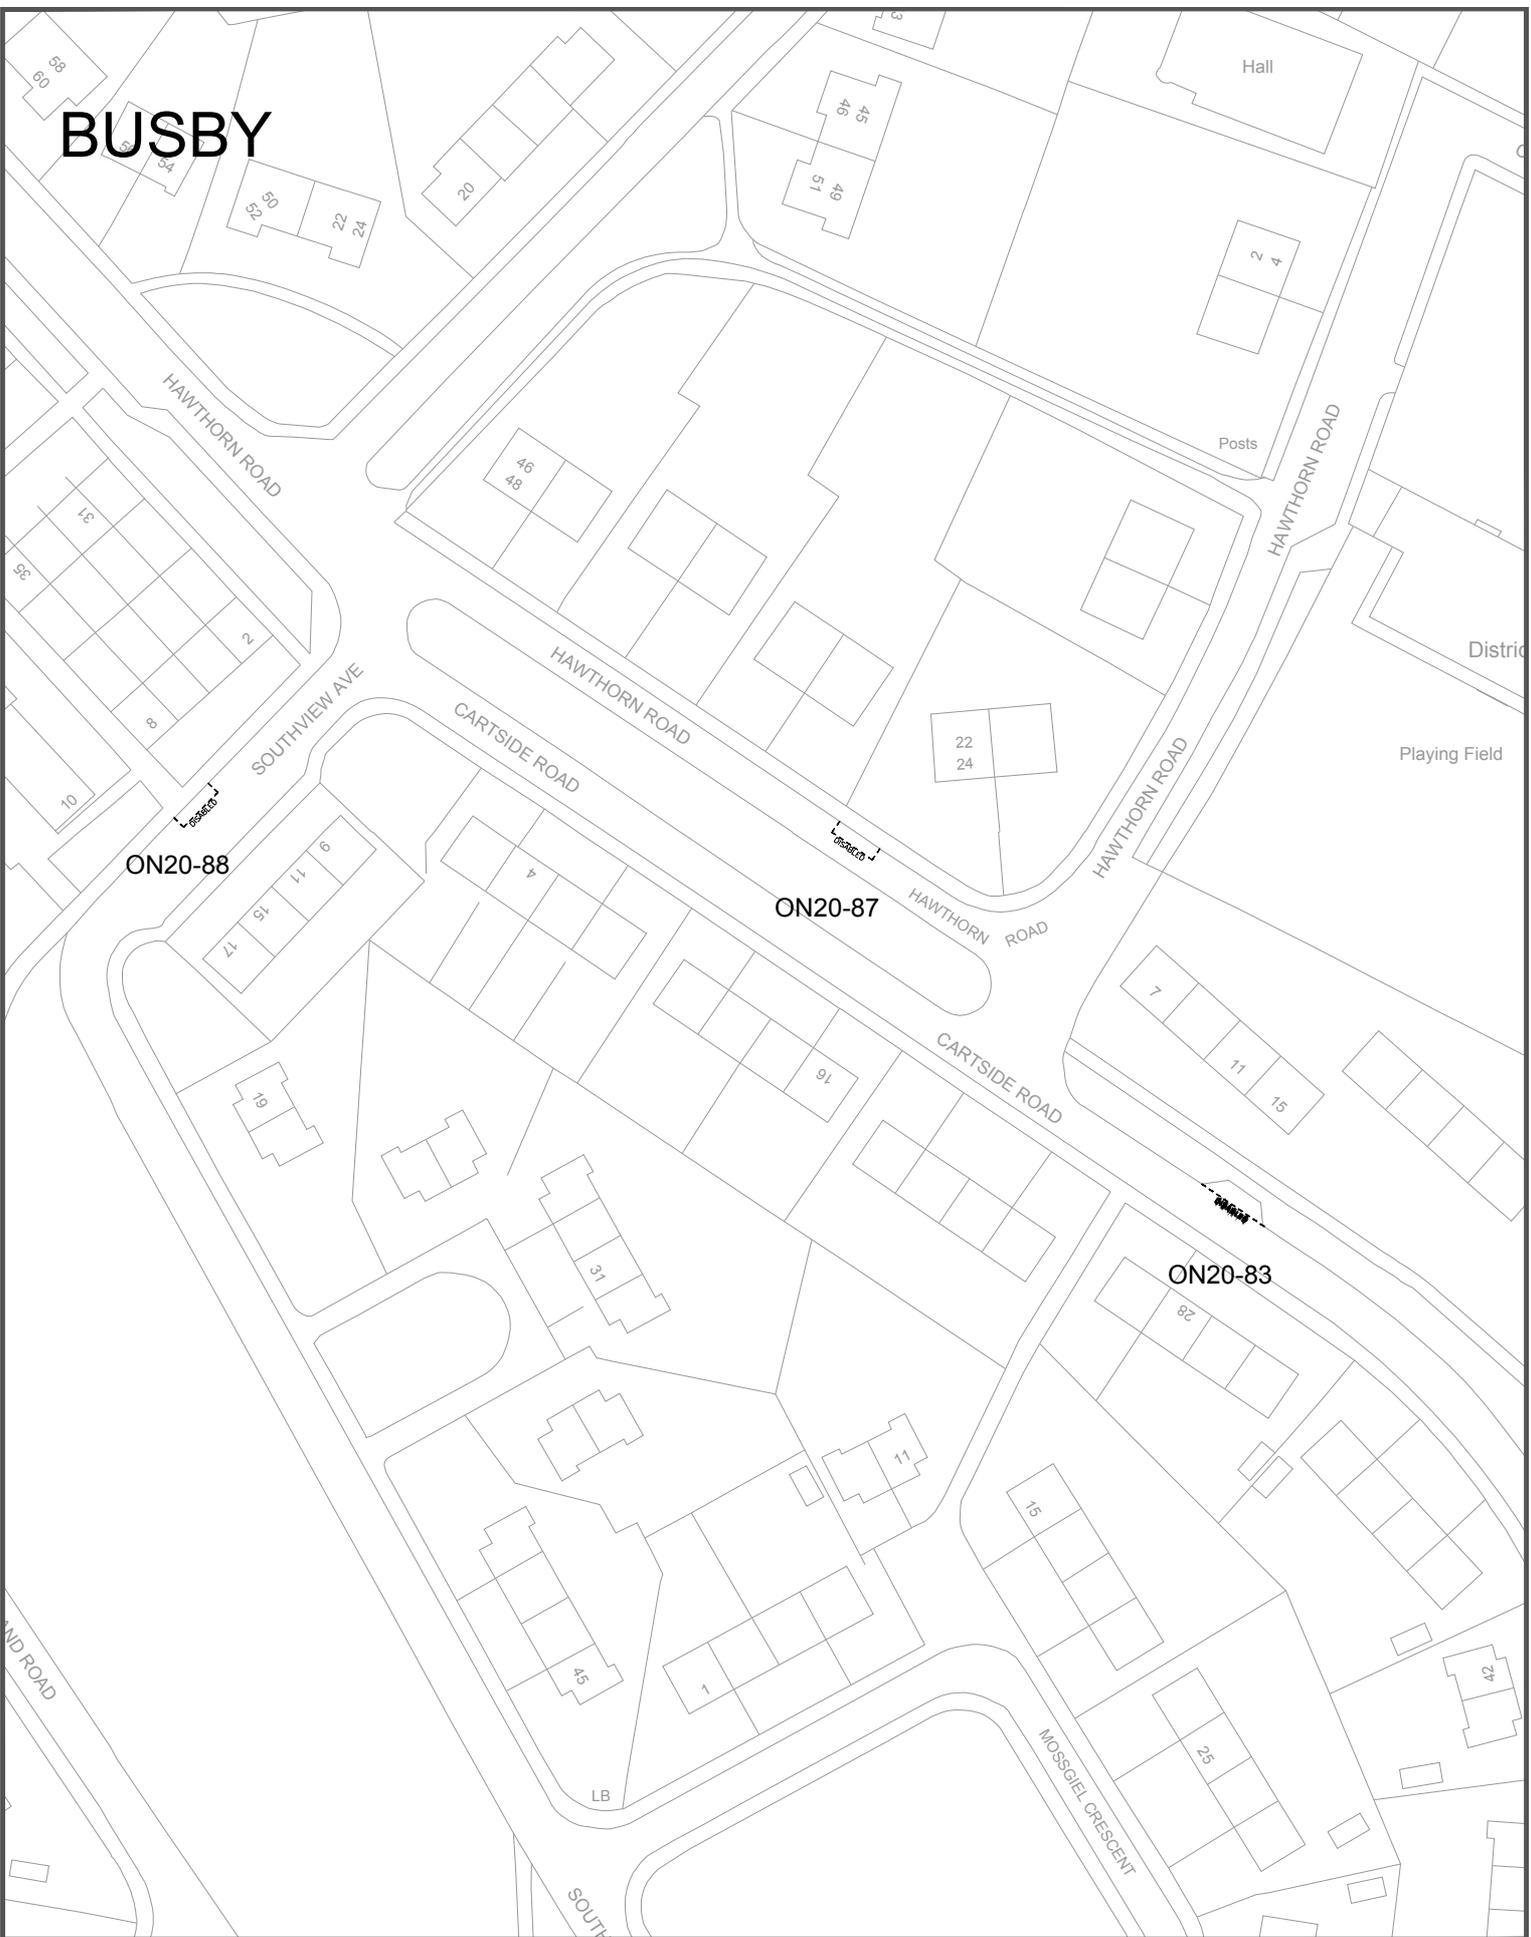

Drawing Info.

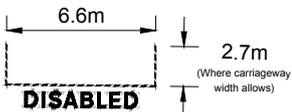

EAST RENFREWSHIRE COUNCIL - ENVIRONMENT DEPARTMENT

Roads Service - 2 Spiersbridge Way, Spiersbridge Business Park,
 Thornliebank, G46 8NG
 Head of Service - P. DAWS

Drawing Title

Disabled Persons Parking Place
 CARTSIDE ROAD / HAWTHORN ROAD /
 SOUTHVIEW AVENUE / BUSBY


Date DEC 2019

Scale Not to scale

BUSBY



Drawing Info.

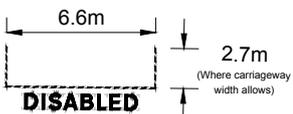

EAST RENFREWSHIRE COUNCIL - ENVIRONMENT DEPARTMENT

Roads Service - 2 Spiersbridge Way, Spiersbridge Business Park,
 Thornliebank, G46 8NG
 Head of Service - P. DAWS

Drawing Title

Disabled Persons Parking Place
 EASTERTON AVENUE
 BUSBY

Date DEC 2019

Scale Not to scale

Dwg No. ON20-85+86


Rev. -

Dwg By PAD


File Ref. EN-58-40-335

Checked By

CLARKSTON

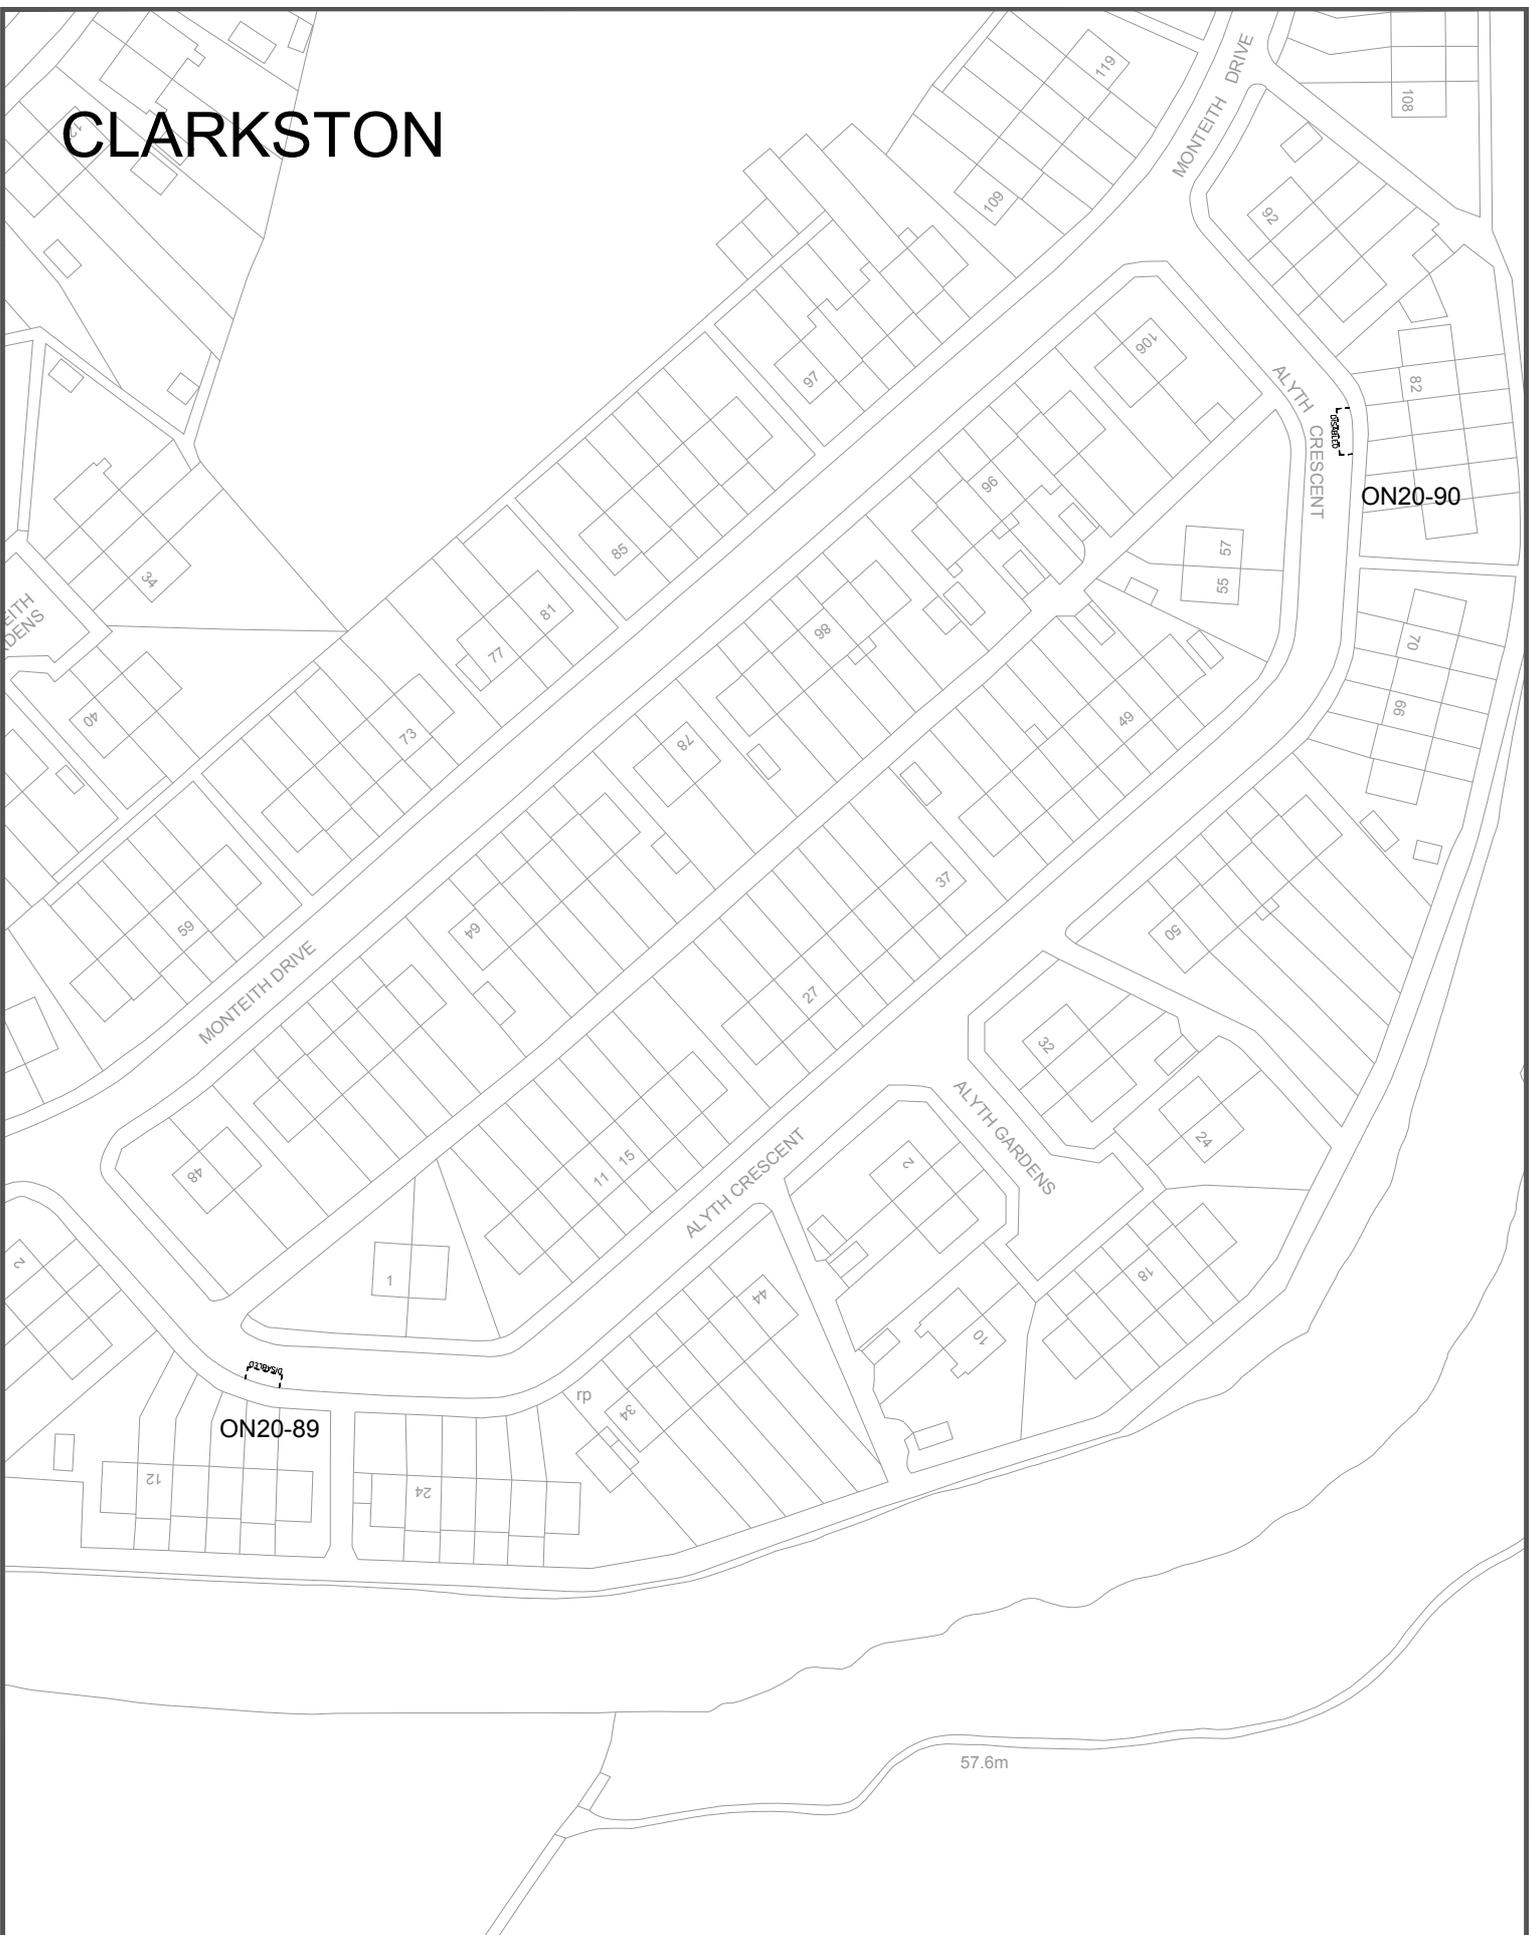

Drawing Info.

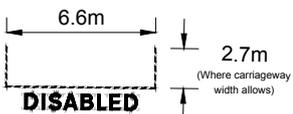

ERC Licence No. (c) Crown Copyright. 100023382 2019

EAST RENFREWSHIRE COUNCIL - ENVIRONMENT DEPARTMENT

Roads Service - 2 Spiersbridge Way, Spiersbridge Business Park,
 Thornliebank, G46 8NG
 Head of Service - P. DAWS

Drawing Title

Disabled Persons Parking Place
 ALYTH CRESCENT
 CLARKSTON

Date DEC 2019

Scale Not to scale

Dwg No. ON20-89+90

Rev. -

Dwg By PAD

File Ref. EN-58-40-335


Checked By



CLARKSTON



Drawing Info.

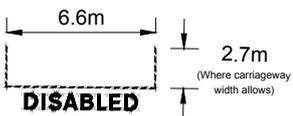

EAST RENFREWSHIRE COUNCIL - ENVIRONMENT DEPARTMENT

Roads Service - 2 Spiersbridge Way, Spiersbridge Business Park,
 Thornliebank, G46 8NG
 Head of Service - P. DAWS

Drawing Title

Disabled Persons Parking Place
 ASHFIELD ROAD
 CLARKSTON

Date DEC 2019

Scale Not to scale

CLARKSTON

MEARNS ROAD

96.3m

BEECHLANDS DRIVE


BEECHWOOD AVENUE

BEECHWOOD AVENUE

FLENDERS AVENUE

ON20-92

Drawing Info.

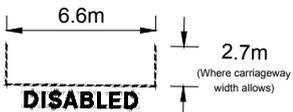

EAST RENFREWSHIRE COUNCIL - ENVIRONMENT DEPARTMENT

Roads Service - 2 Spiersbridge Way, Spiersbridge Business Park,
Thornliebank, G46 8NG
Head of Service - P. DAWES

Drawing Title

Disabled Persons Parking Place
BEECHWOOD AVENUE
CLARKSTON

Date DEC 2019

Scale Not to scale

Dwg No. ON20-92


Rev. -

Dwg By PAD


File Ref. EN-58-40-335

Checked By

CLARKSTON

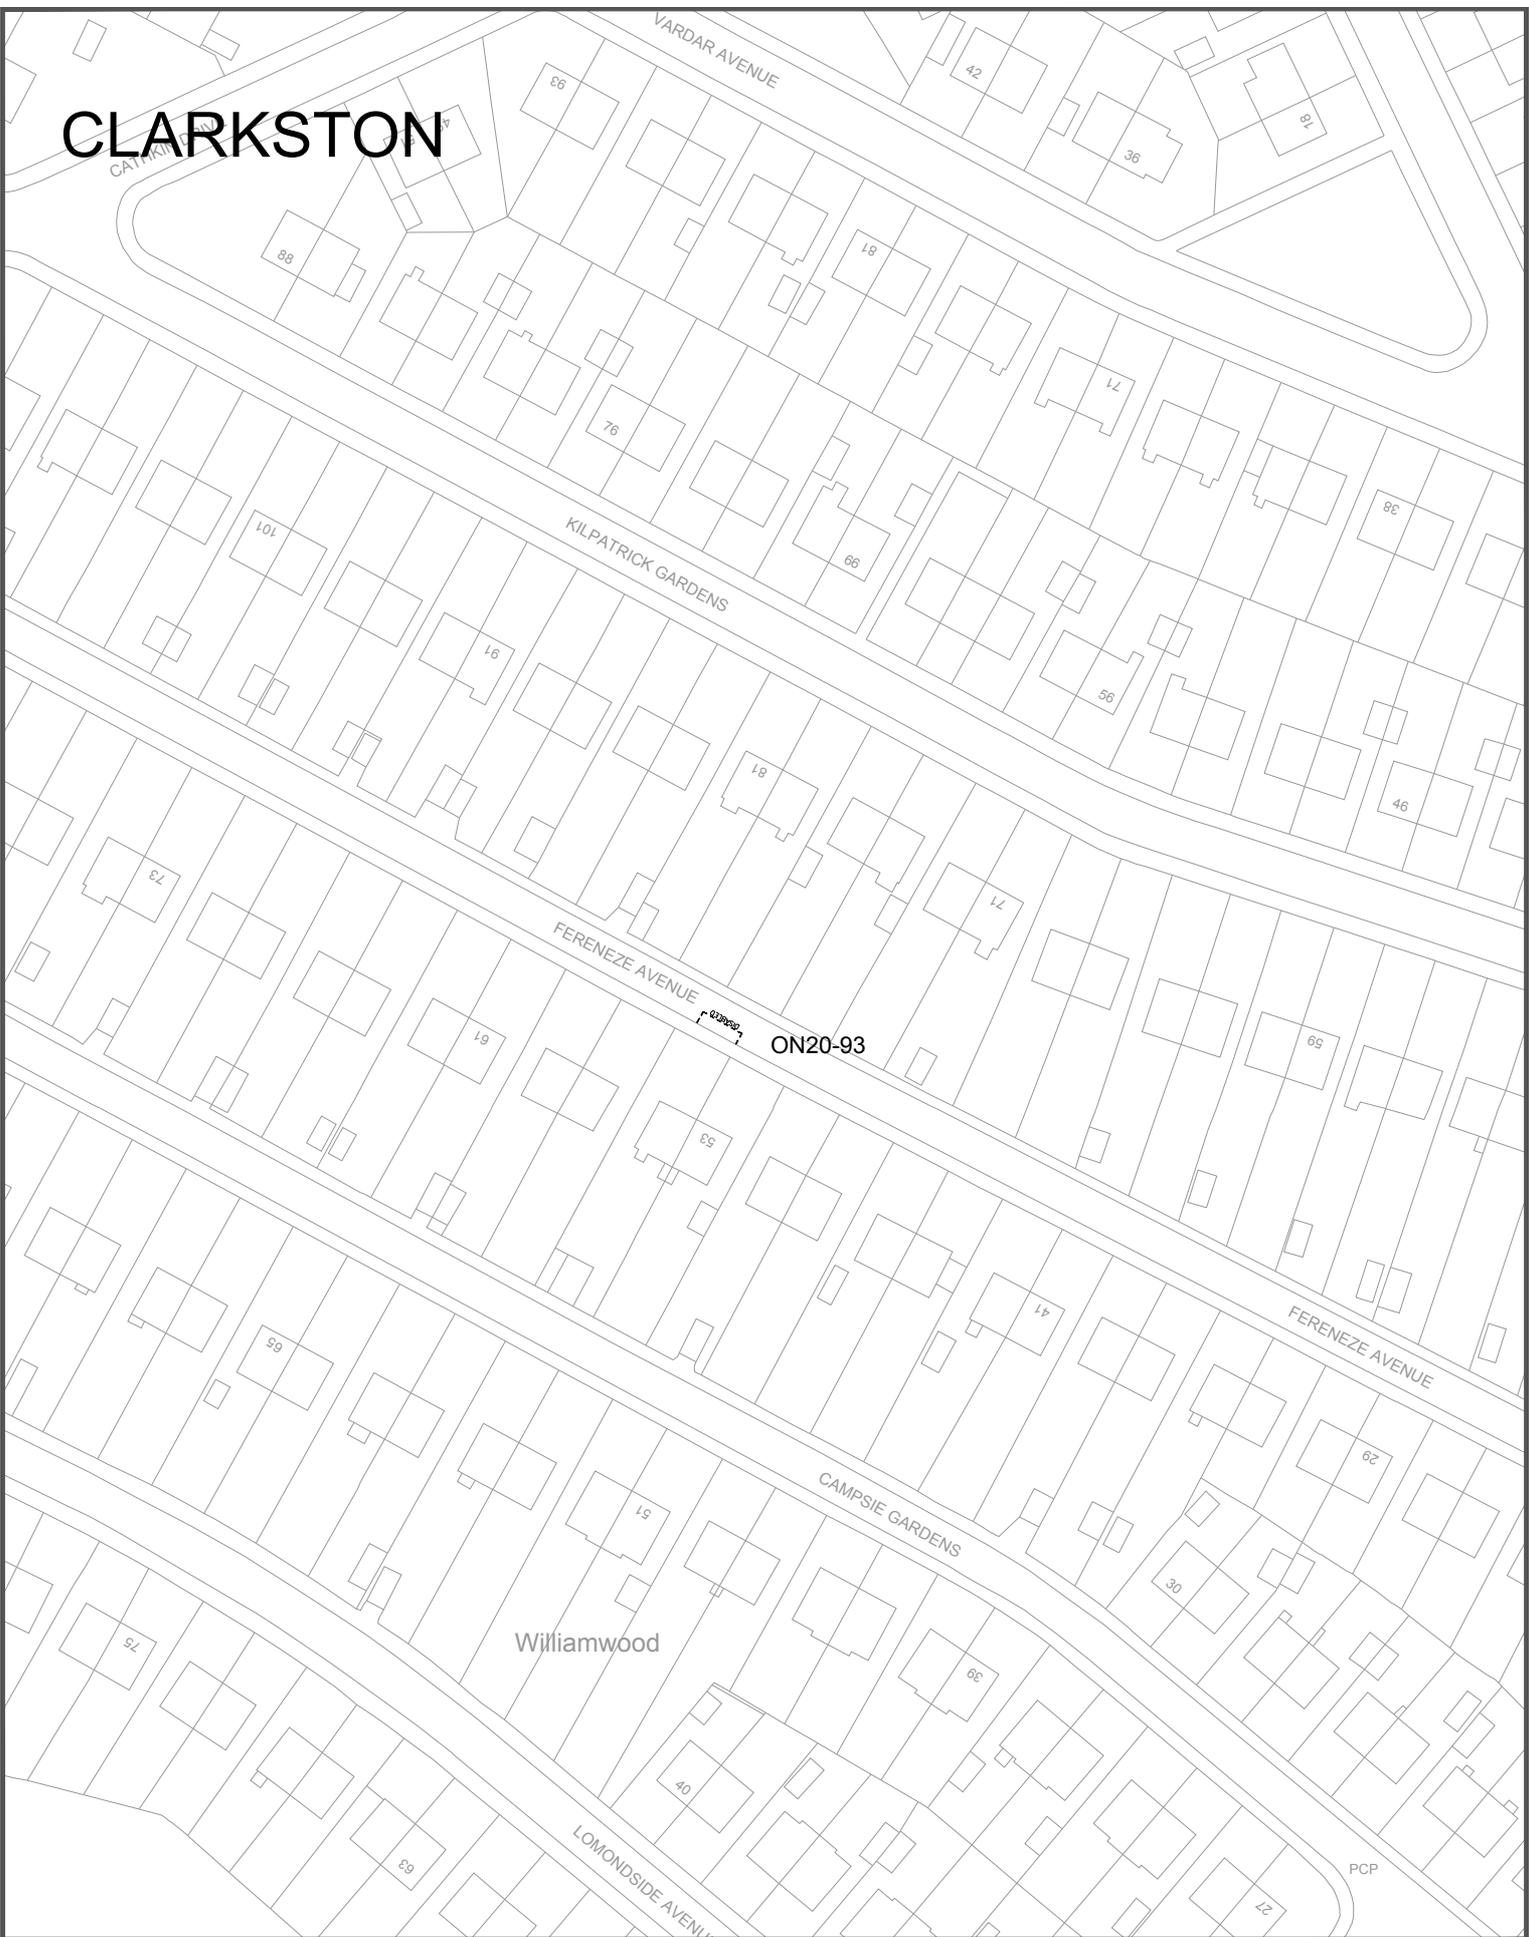

Drawing Info.

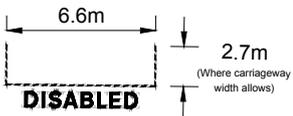

EAST RENFREWSHIRE COUNCIL - ENVIRONMENT DEPARTMENT

Roads Service - 2 Spiersbridge Way, Spiersbridge Business Park,
 Thornliebank, G46 8NG
 Head of Service - P. DAWS

Drawing Title

Disabled Persons Parking Place
 FERENEZE AVENUE
 CLARKSTON

Date DEC 2019

Scale Not to scale

Dwg No. ON20-93

Rev. -

Dwg By PAD


File Ref. EN-58-40-335

Checked By

CLARKSTON



Drawing Info.

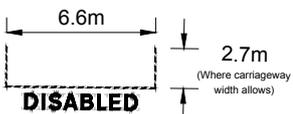

EAST RENFREWSHIRE COUNCIL - ENVIRONMENT DEPARTMENT

Roads Service - 2 Spiersbridge Way, Spiersbridge Business Park,
 Thornliebank, G46 8NG
 Head of Service - P. DAWS


Drawing Title

Disabled Persons Parking Place
 HAWTHORN ROAD
 CLARKSTON


Date DEC 2019

Scale Not to scale

CLARKSTON

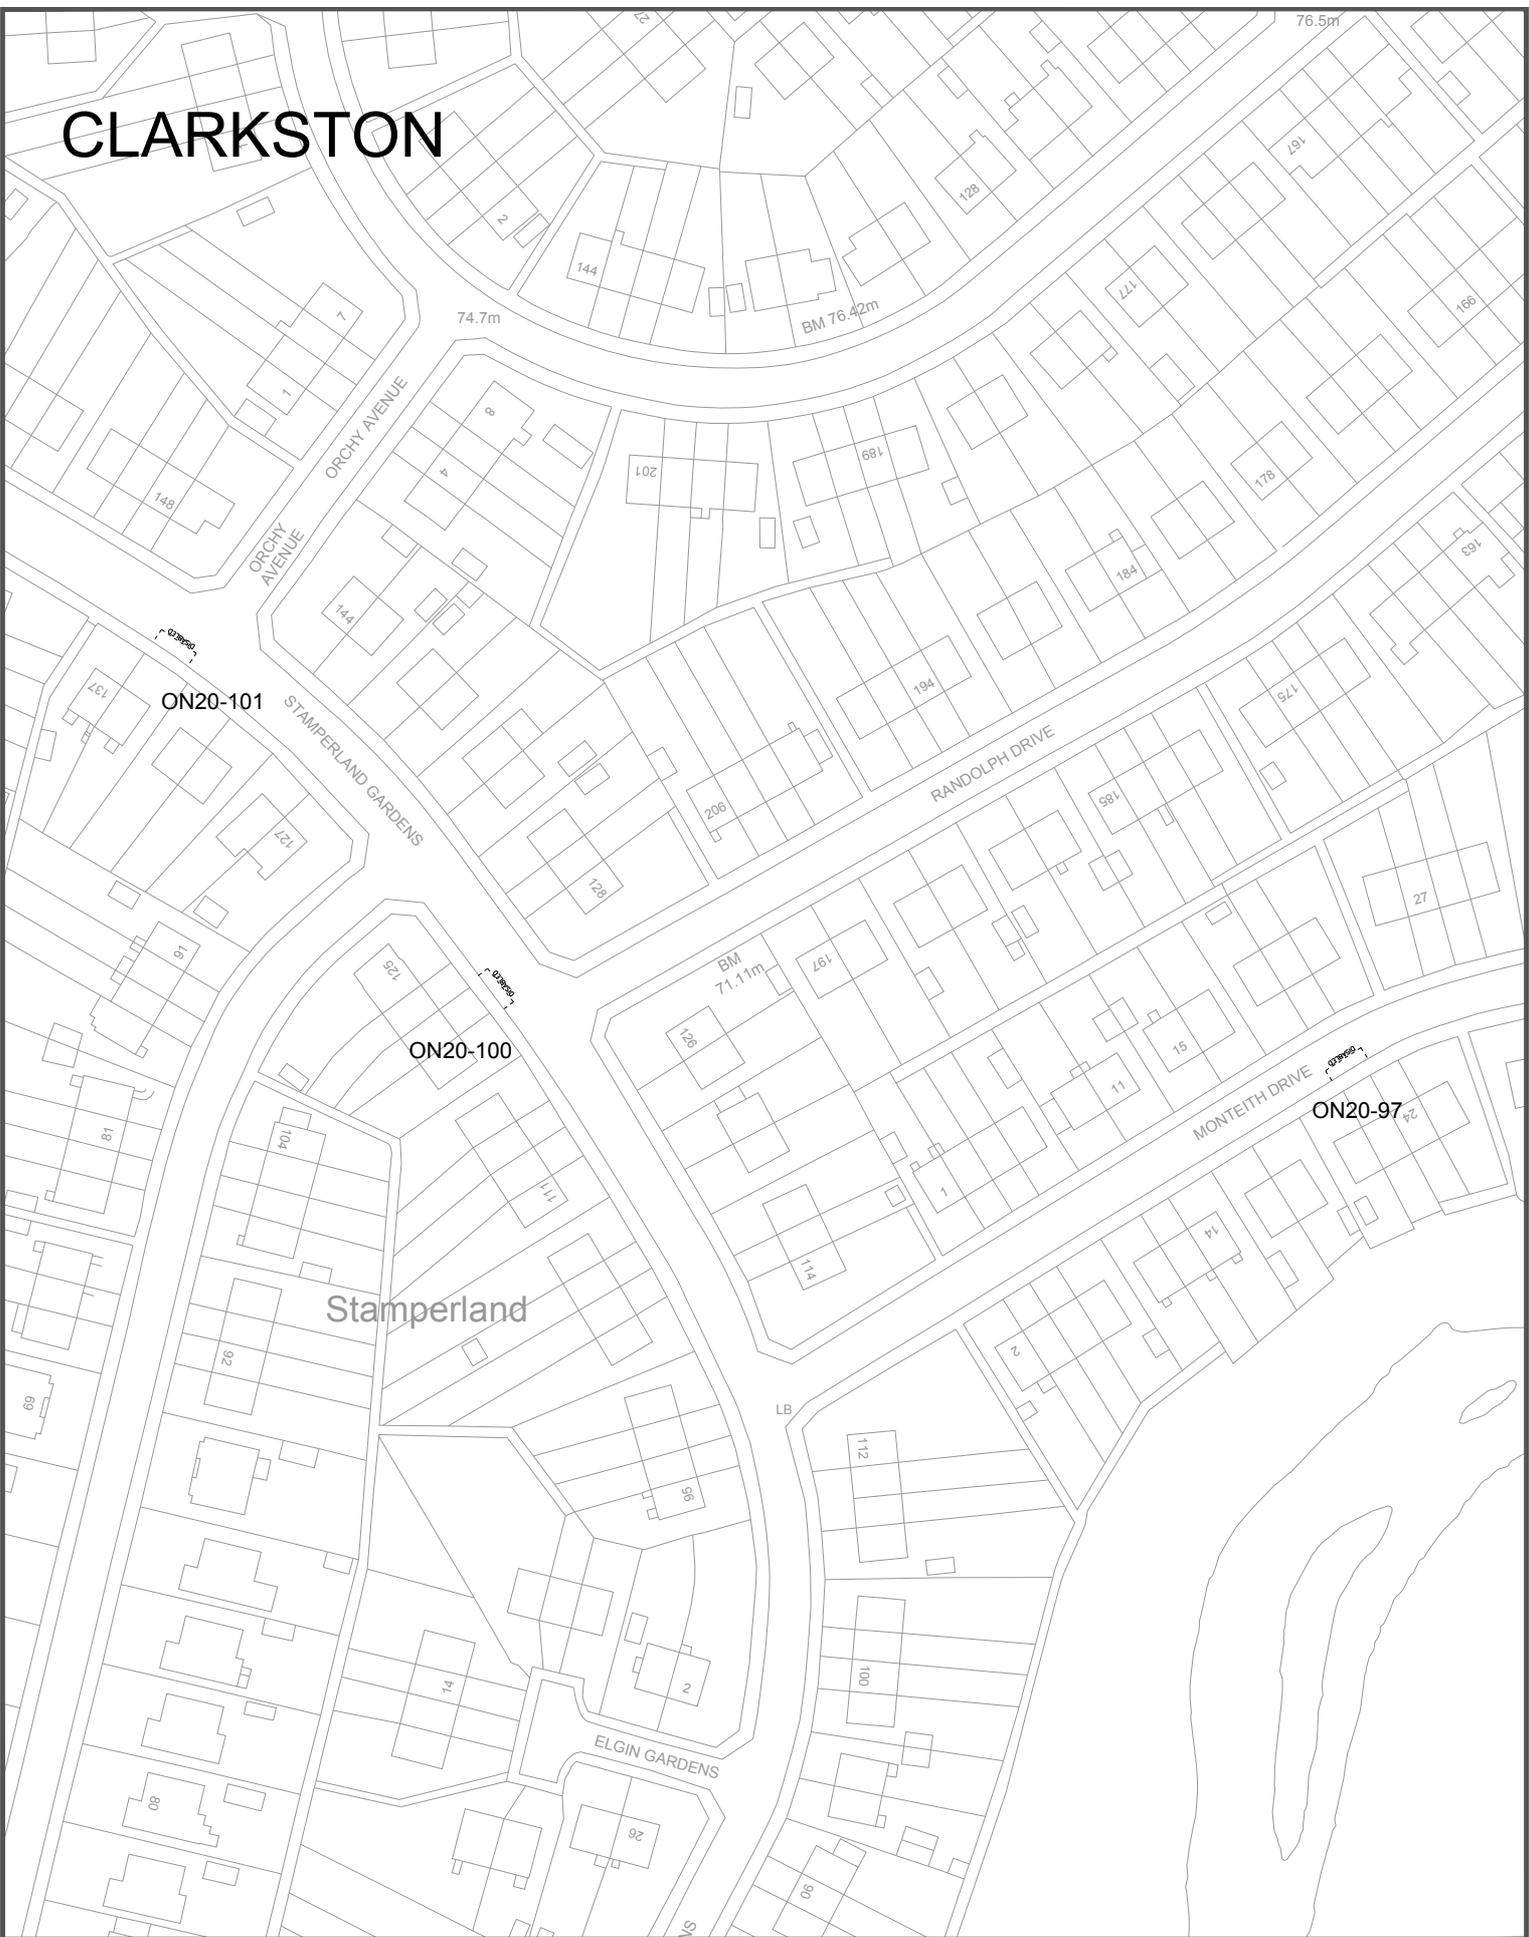

Drawing Info.

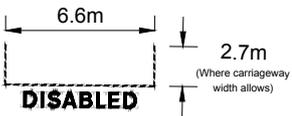

EAST RENFREWSHIRE COUNCIL - ENVIRONMENT DEPARTMENT

Roads Service - 2 Spiersbridge Way, Spiersbridge Business Park,
 Thornliebank, G46 8NG
 Head of Service - P. DAWS


Drawing Title

Disabled Persons Parking Place
 MONTEITH DRIVE / STAMPERLAND GARDENS
 CLARKSTON


Date DEC 2019

Scale Not to scale

CLARKSTON

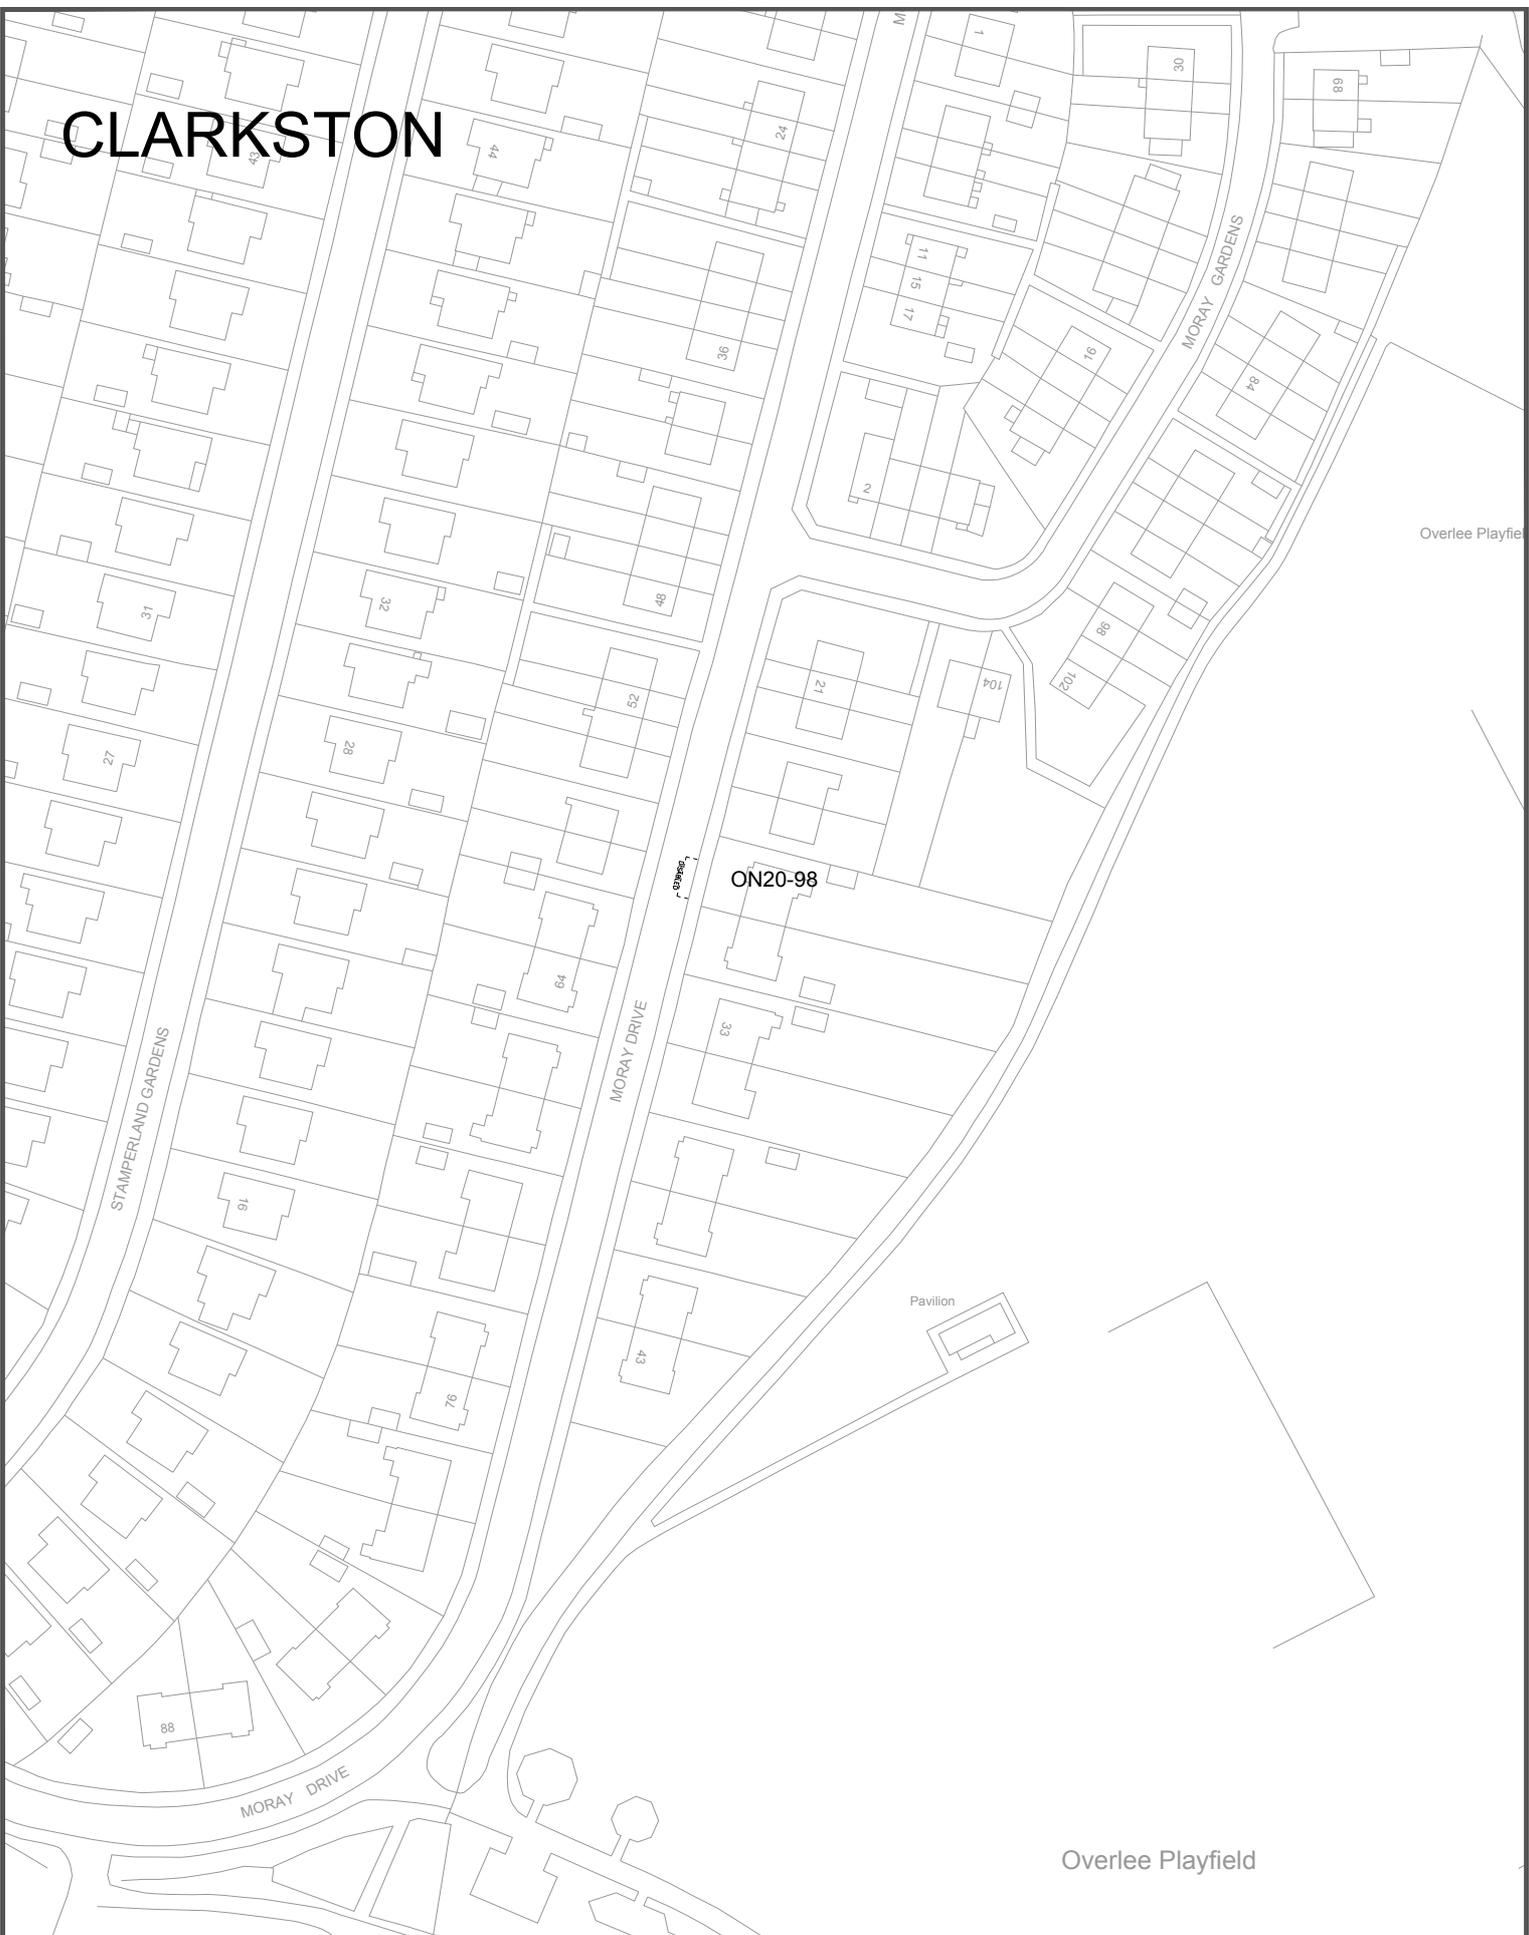

Drawing Info.

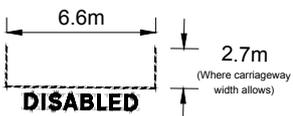

ERC Licence No. (c) Crown Copyright. 100023382 2019

EAST RENFREWSHIRE COUNCIL - ENVIRONMENT DEPARTMENT

Roads Service - 2 Spiersbridge Way, Spiersbridge Business Park,
 Thornliebank, G46 8NG
 Head of Service - P. DAWS

Drawing Title

Disabled Persons Parking Place
 MORAY DRIVE
 CLARKSTON

Date DEC 2019

Scale Not to scale

Dwg No. ON20-98

Rev. -


Dwg By PAD

File Ref. EN-58-40-335


Checked By



CLARKSTON

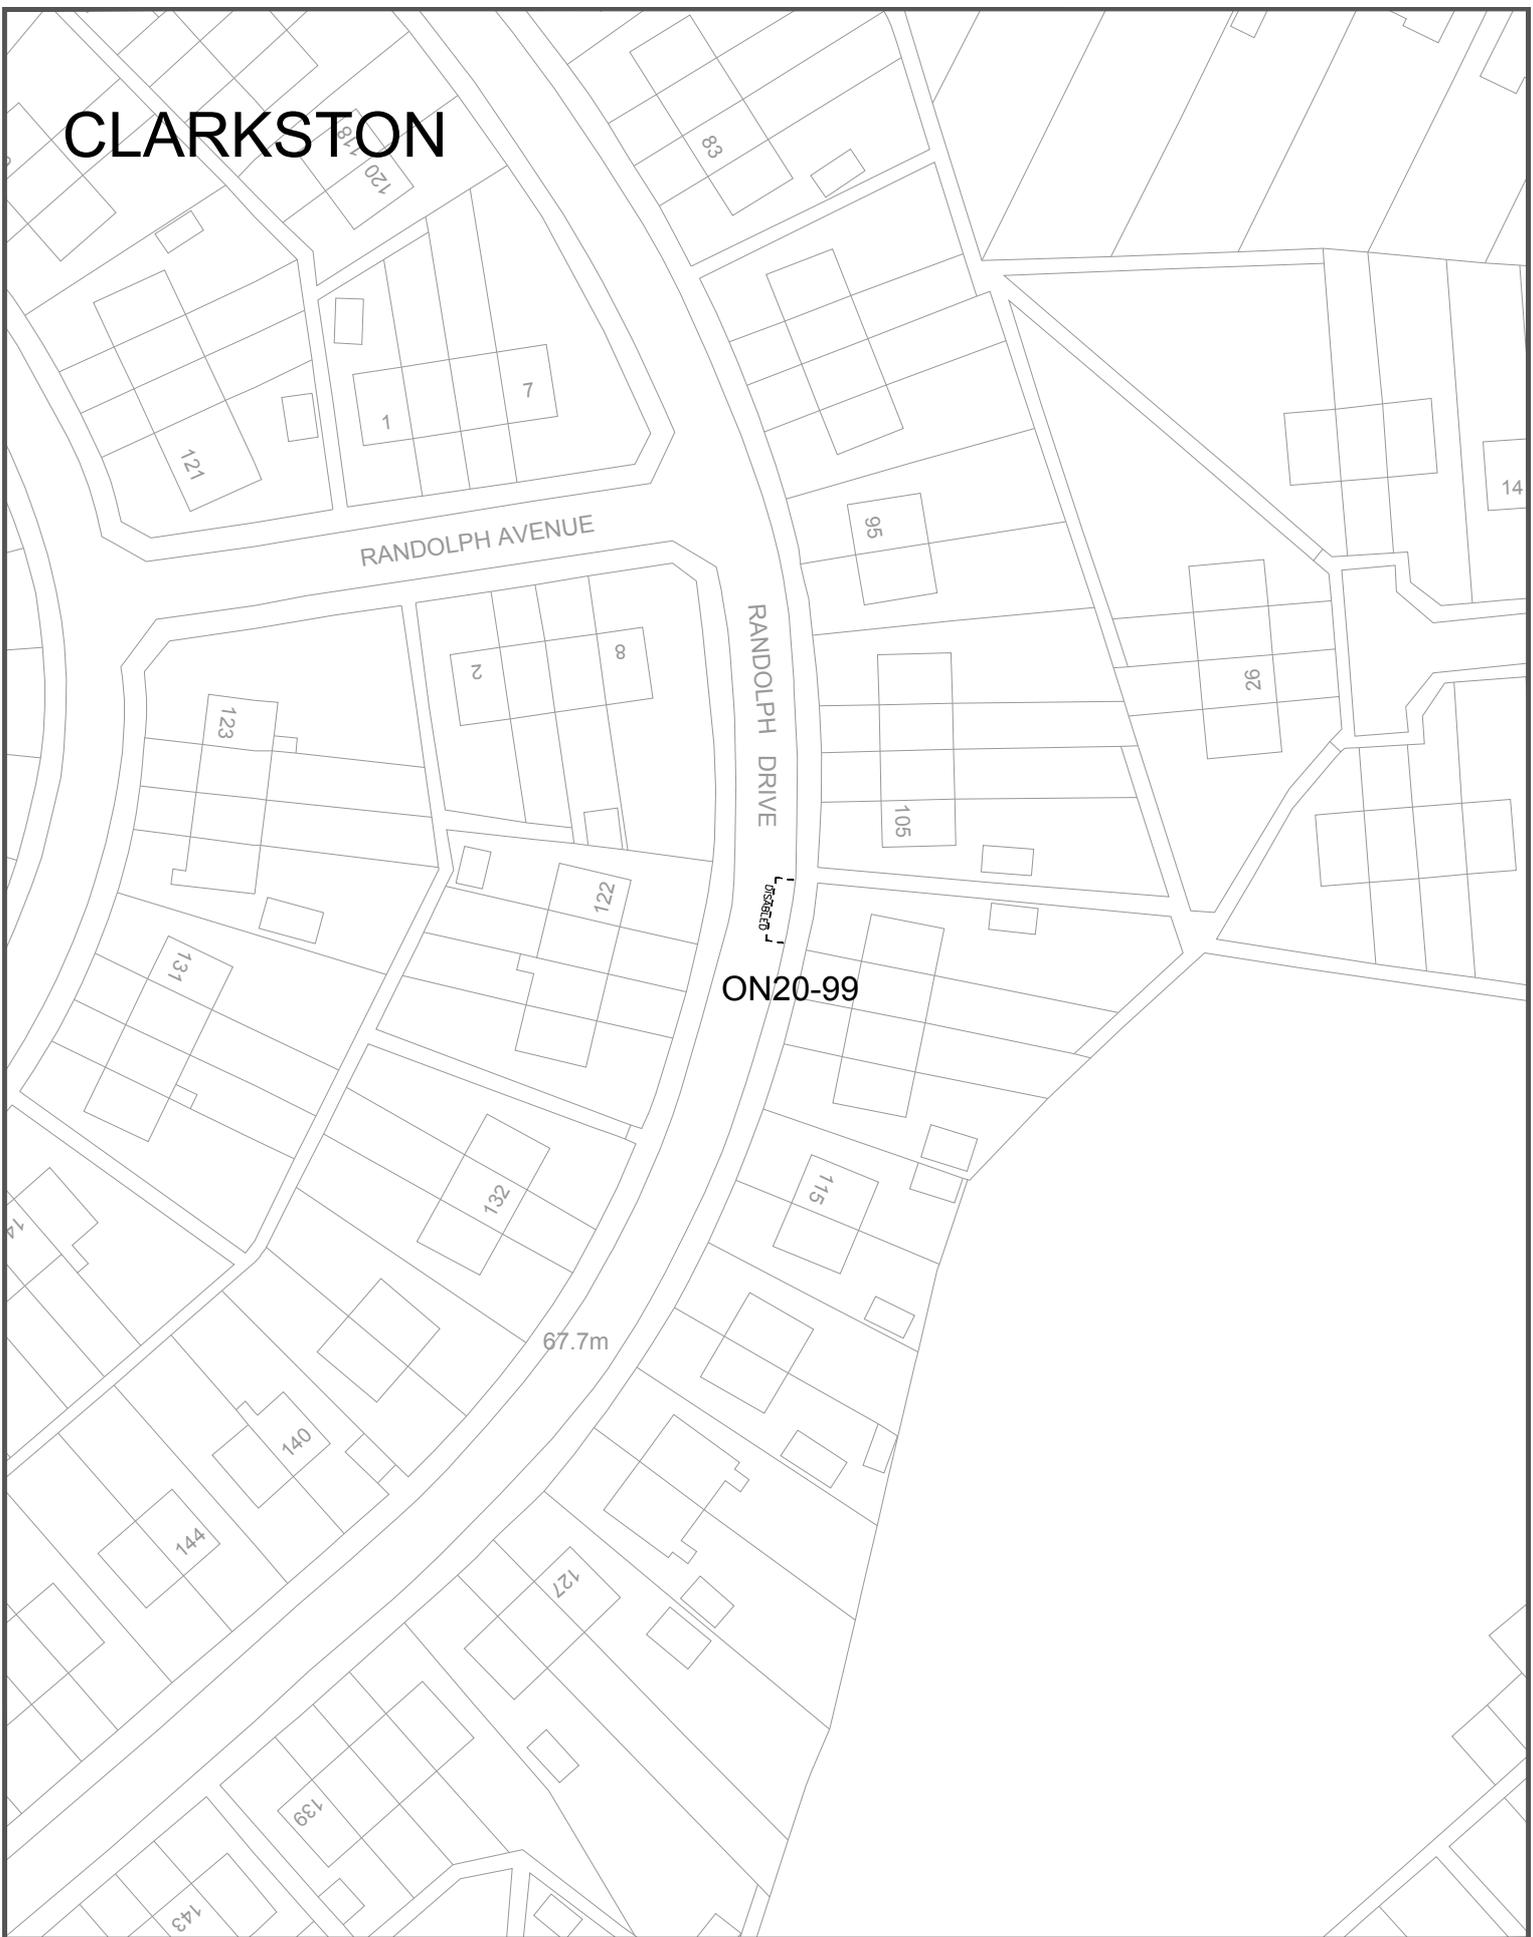

Drawing Info.

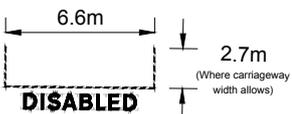

ERC Licence No. (c) Crown Copyright. 100023382 2019

EAST RENFREWSHIRE COUNCIL - ENVIRONMENT DEPARTMENT

Roads Service - 2 Spiersbridge Way, Spiersbridge Business Park,
Thornliebank, G46 8NG
Head of Service - P. DAWS

Drawing Title

Disabled Persons Parking Place
RANDOLPH DRIVE
CLARKSTON

Date DEC 2019

Scale Not to scale

Dwg No. ON20-99

Rev. -


Dwg By PAD

File Ref. EN-58-40-335


Checked By



CLARKSTON

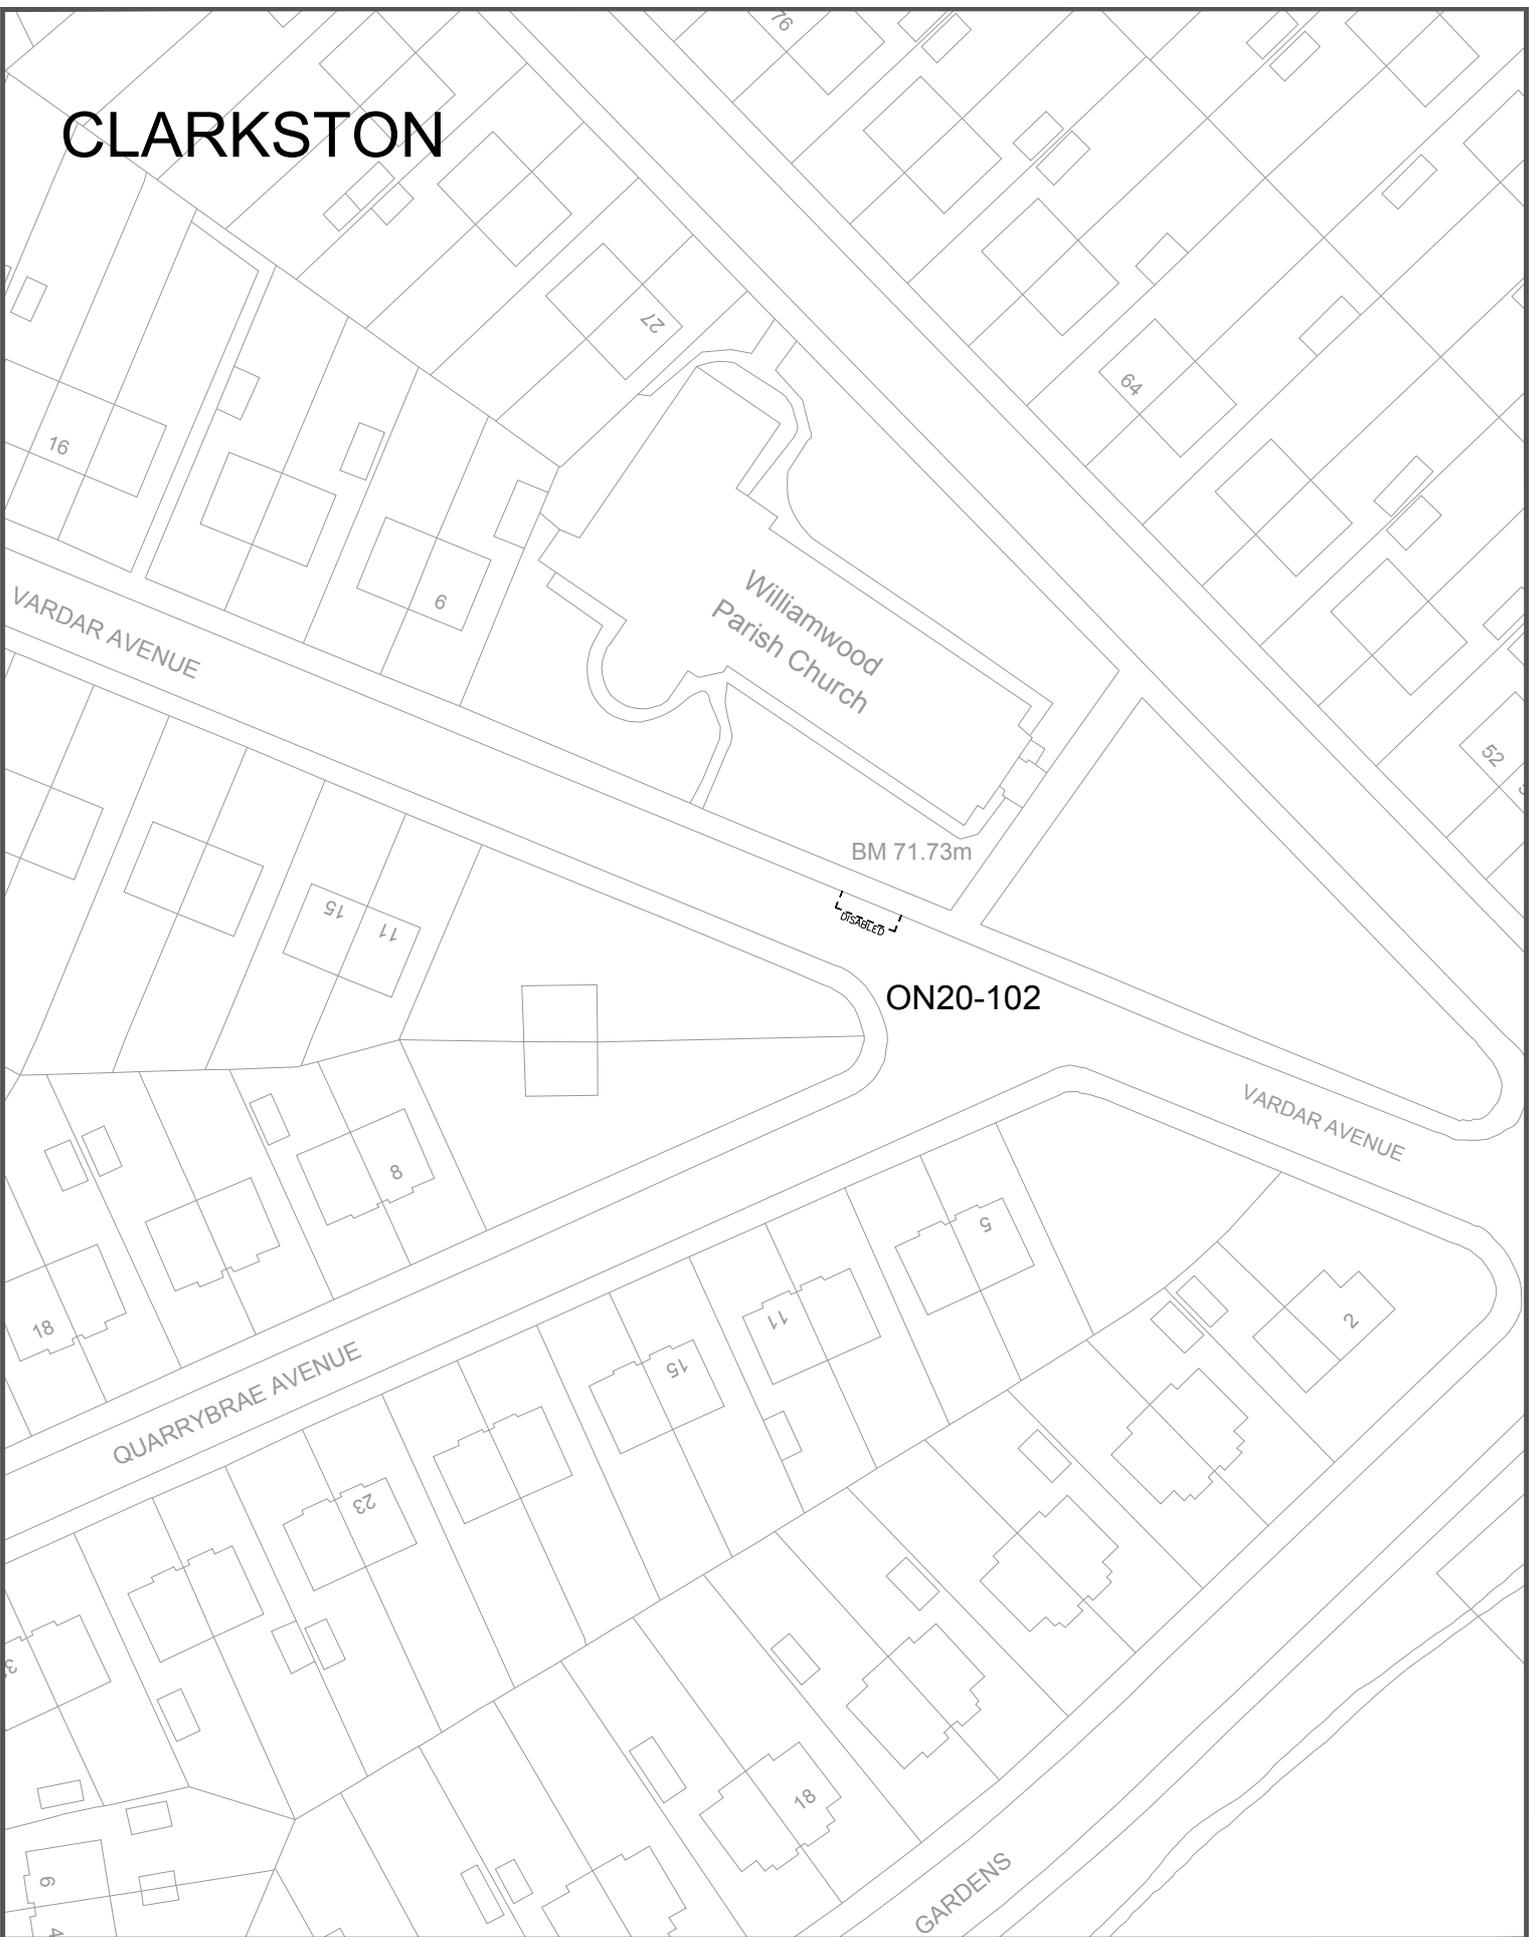

Drawing Info.

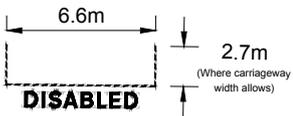

EAST RENFREWSHIRE COUNCIL - ENVIRONMENT DEPARTMENT

Roads Service - 2 Spiersbridge Way, Spiersbridge Business Park,
 Thornliebank, G46 8NG
 Head of Service - P. DAWS

Drawing Title

Disabled Persons Parking Place
 VARDAR AVENUE
 CLARKSTON

Date DEC 2019

Scale Not to scale

Dwg No. ON20-102

Rev. -

Dwg By PAD


File Ref. EN-58-40-335

Checked By

EAGLESHAM



Drawing Info.

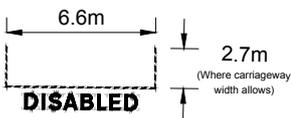

EAST RENFREWSHIRE COUNCIL - ENVIRONMENT DEPARTMENT

Roads Service - 2 Spiersbridge Way, Spiersbridge Business Park,
Thornliebank, G46 8NG
Head of Service - P. DAWS


Drawing Title

Disabled Persons Parking Place
BONNYTON DRIVE
EAGLESHAM


Date DEC 2019

Scale Not to scale

EAGLESHAM

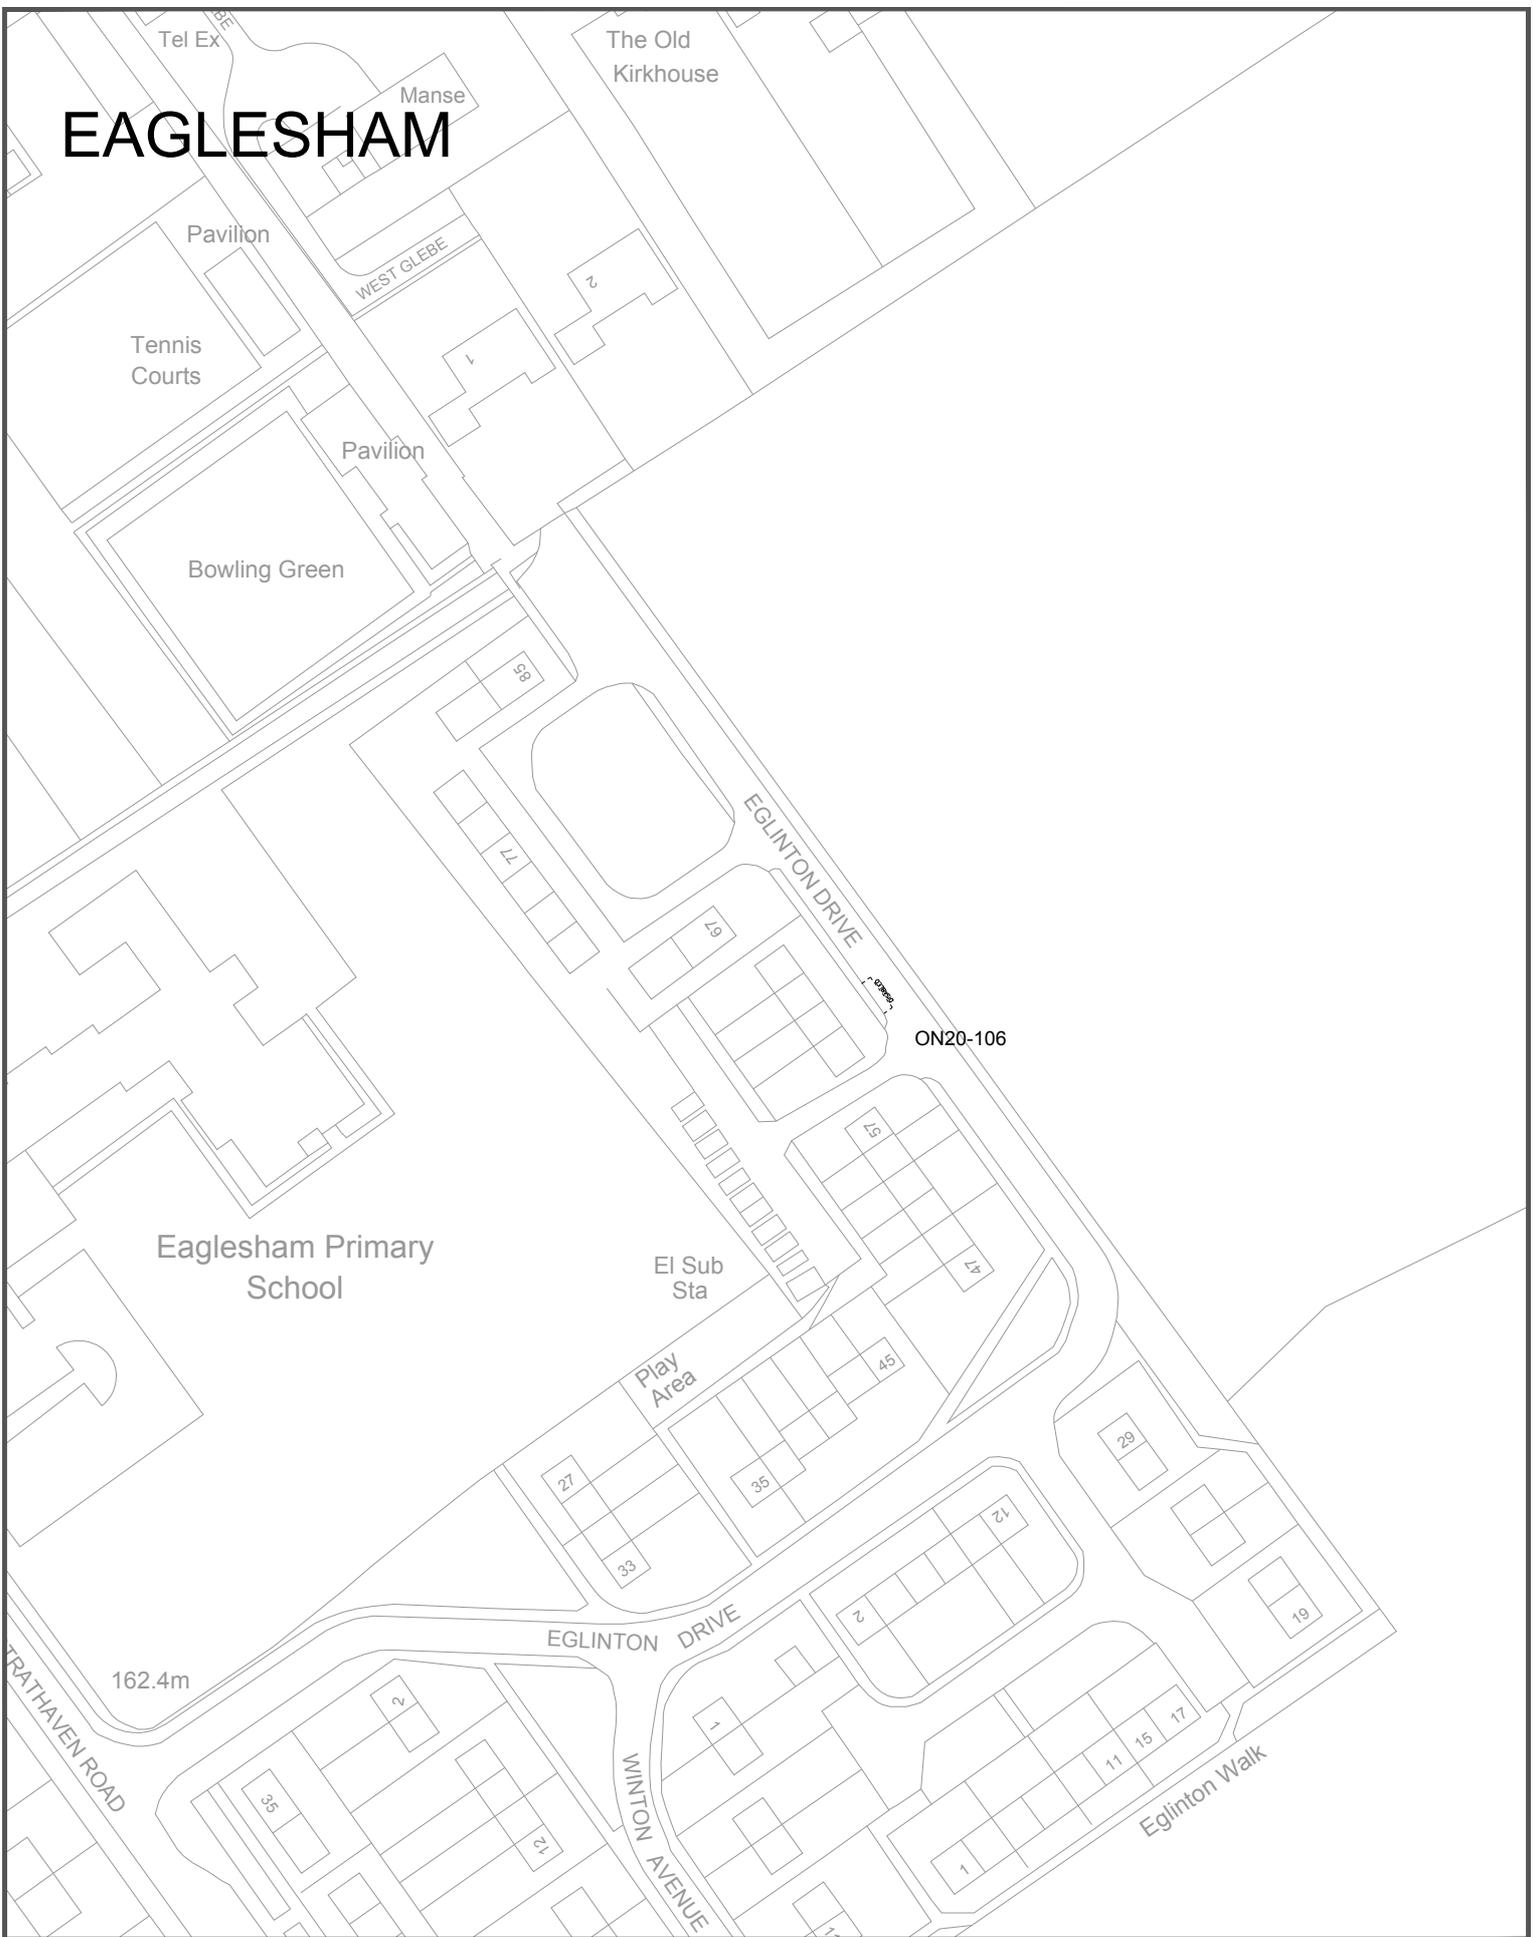

Drawing Info.

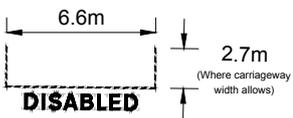

EAST RENFREWSHIRE COUNCIL - ENVIRONMENT DEPARTMENT

Roads Service - 2 Spiersbridge Way, Spiersbridge Business Park,
Thornliebank, G46 8NG
Head of Service - P. DAWS


Drawing Title

Disabled Persons Parking Place
EGLINTON DRIVE
EAGLESHAM


Date DEC 2019

Scale Not to scale

EAGLESHAM

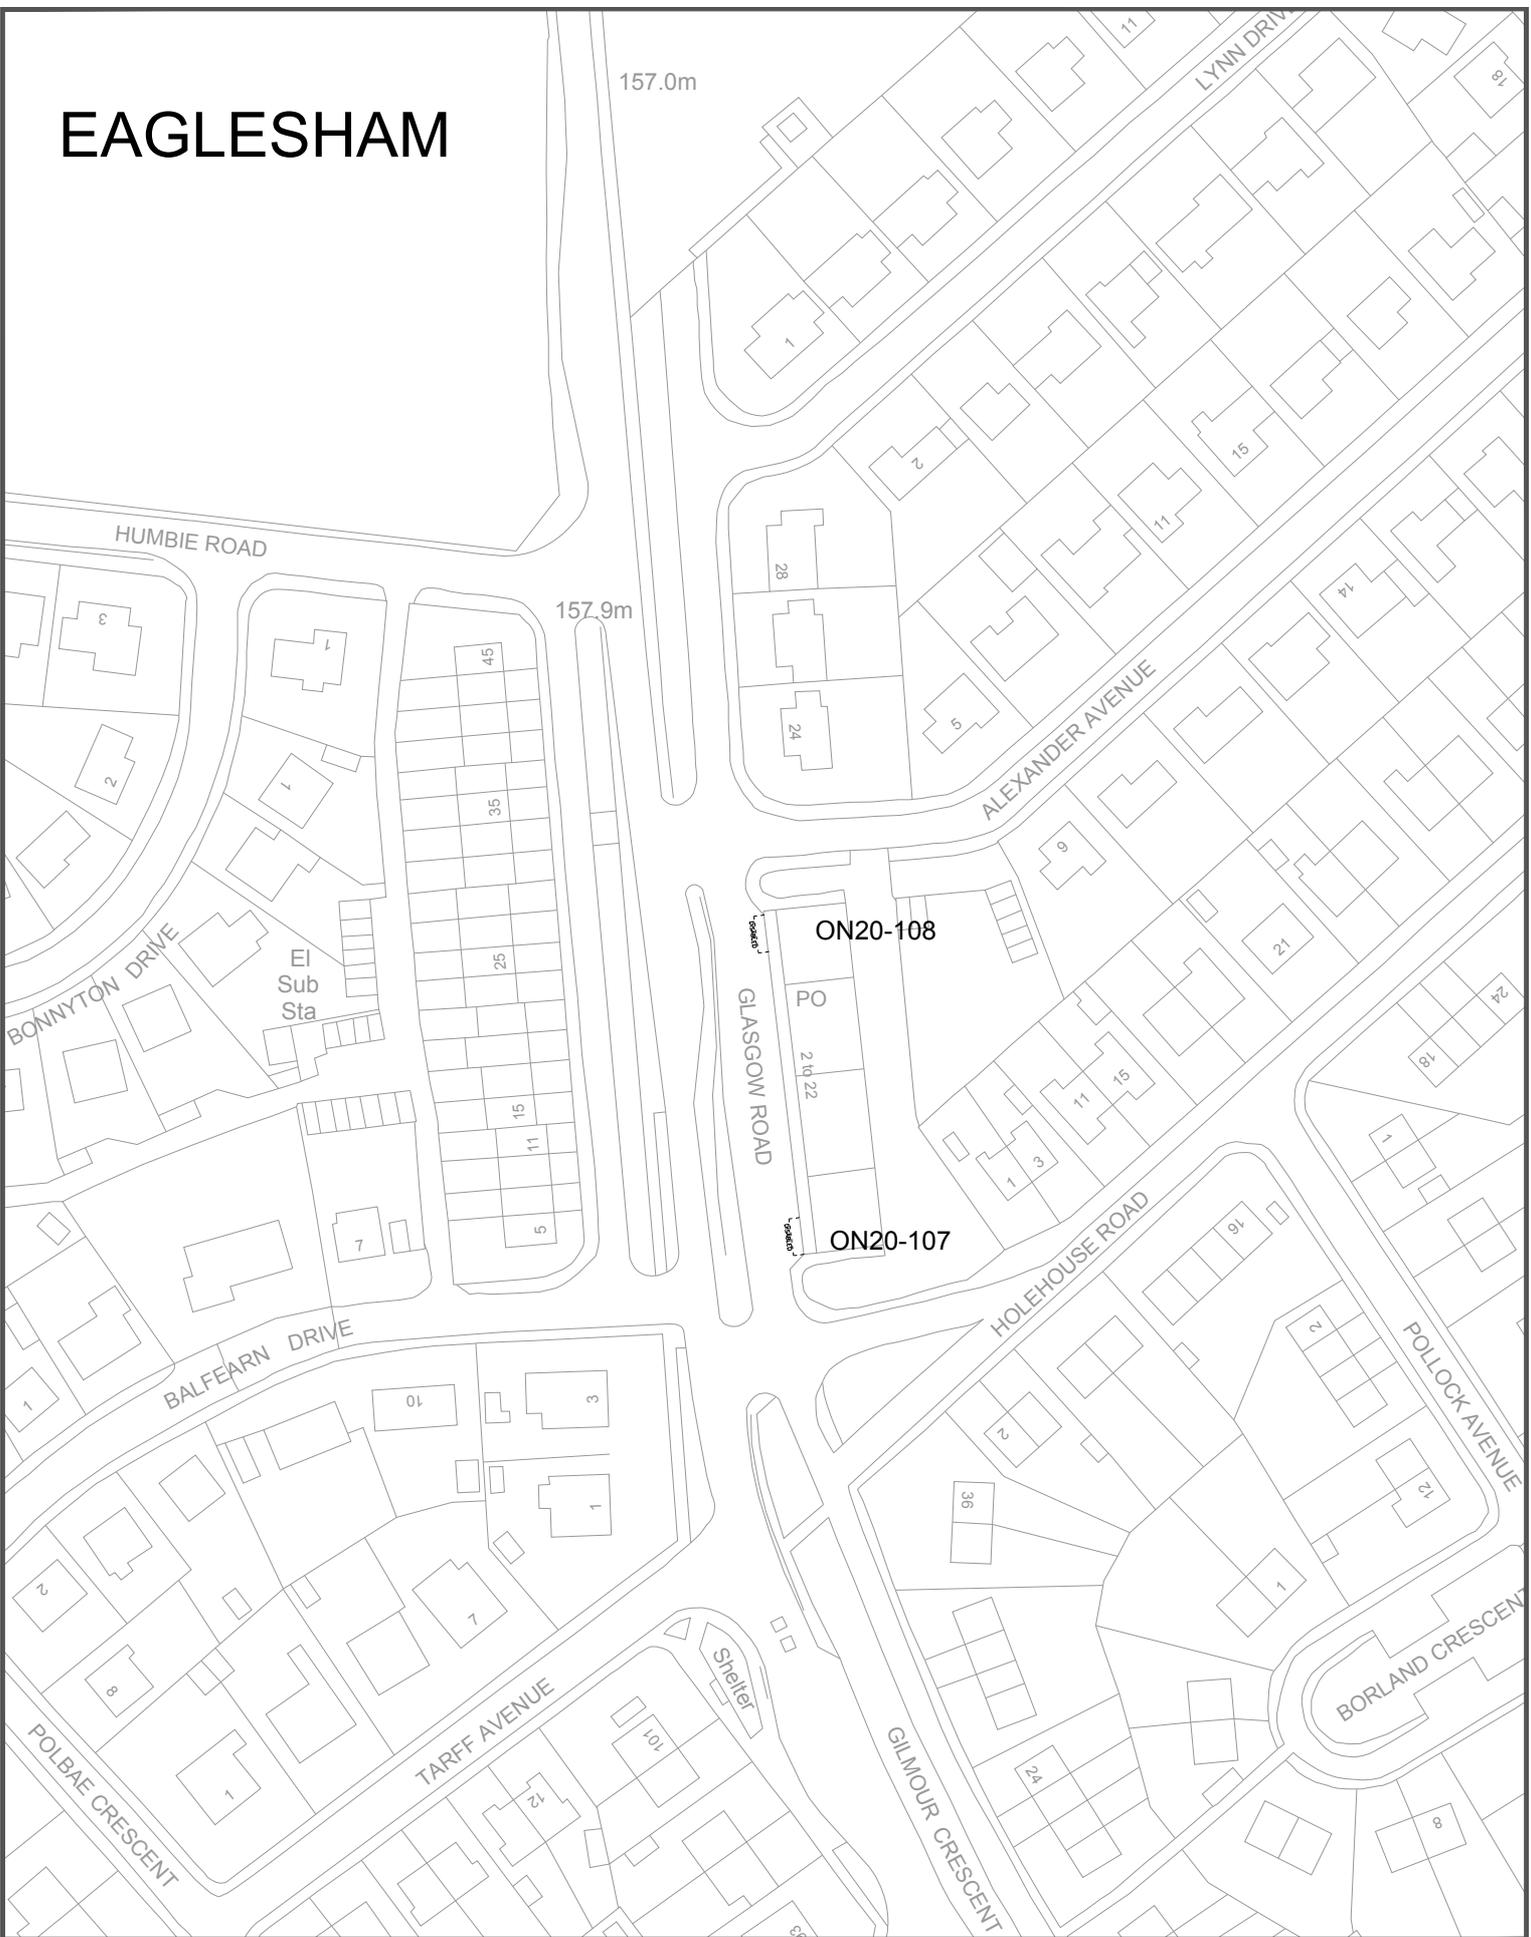

Drawing Info.

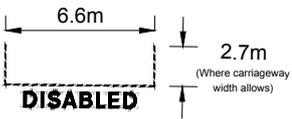

EAST RENFREWSHIRE COUNCIL - ENVIRONMENT DEPARTMENT

Roads Service - 2 Spiersbridge Way, Spiersbridge Business Park,
 Thornliebank, G46 8NG
 Head of Service - P. DAWS


Drawing Title

Disabled Persons Parking Place
 GLASGOW ROAD
 EAGLESHAM


Date DEC 2019

Scale Not to scale

EAGLESHAM

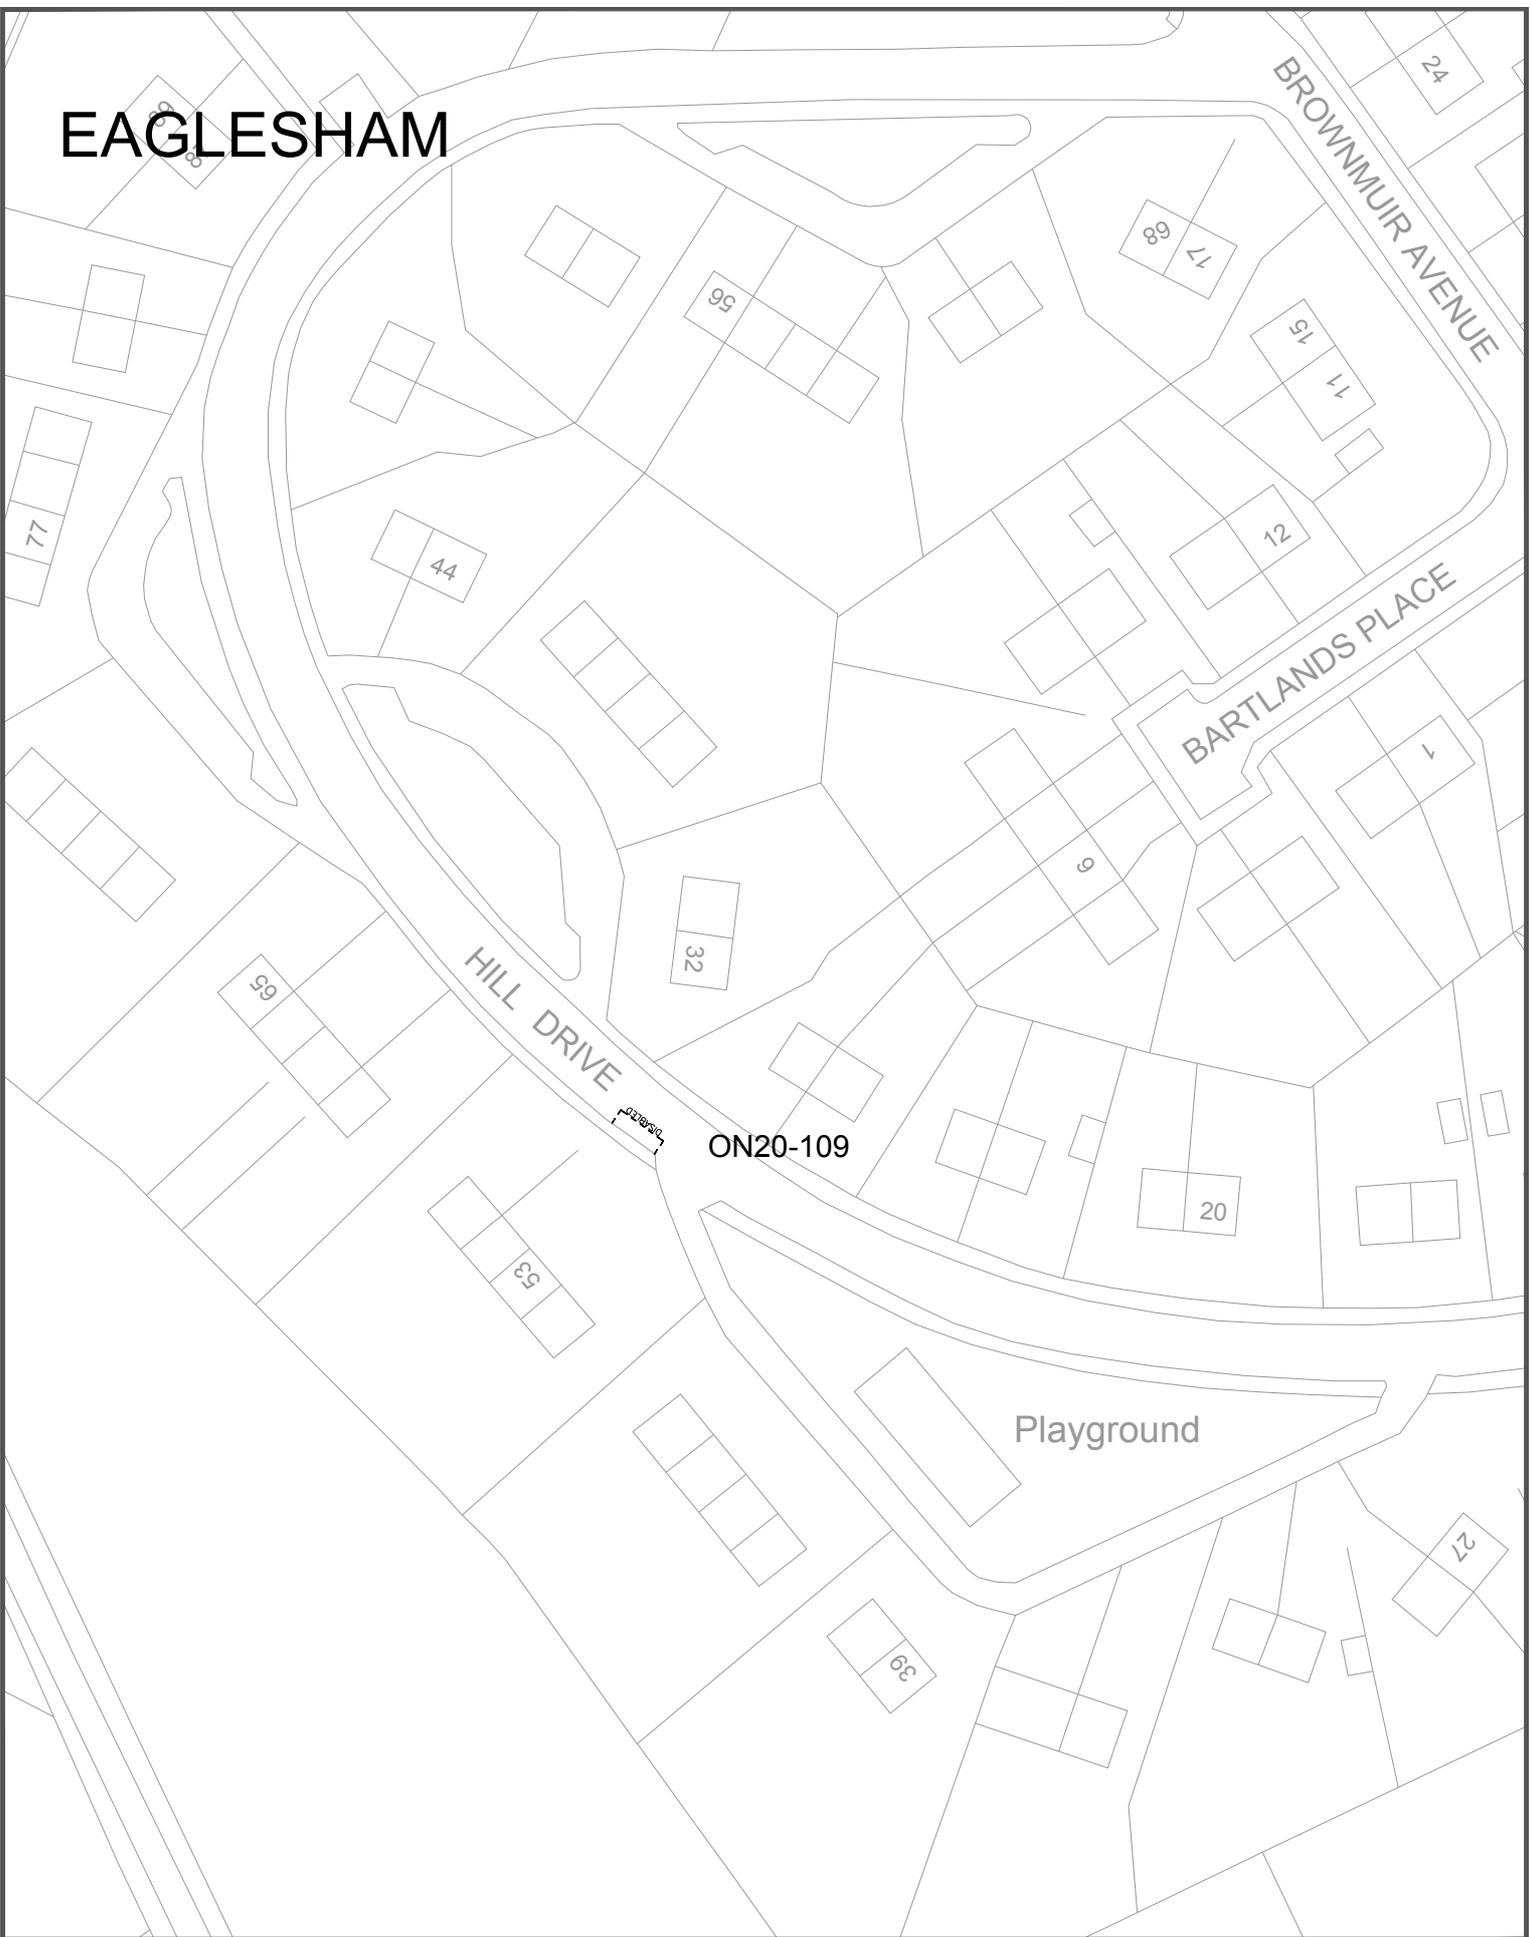

Drawing Info.

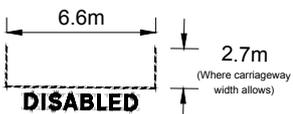

ERC Licence No. (c) Crown Copyright. 100023382 2019

EAST RENFREWSHIRE COUNCIL - ENVIRONMENT DEPARTMENT

Roads Service - 2 Spiersbridge Way, Spiersbridge Business Park,
 Thornliebank, G46 8NG
 Head of Service - P. DAWS

Drawing Title

Disabled Persons Parking Place
 HILL DRIVE
 EAGLESHAM

Date DEC 2019

Scale Not to scale

Dwg No. ON20-109

Rev. -


Dwg By PAD

File Ref. EN-58-40-335


Checked By



EAGLESHAM

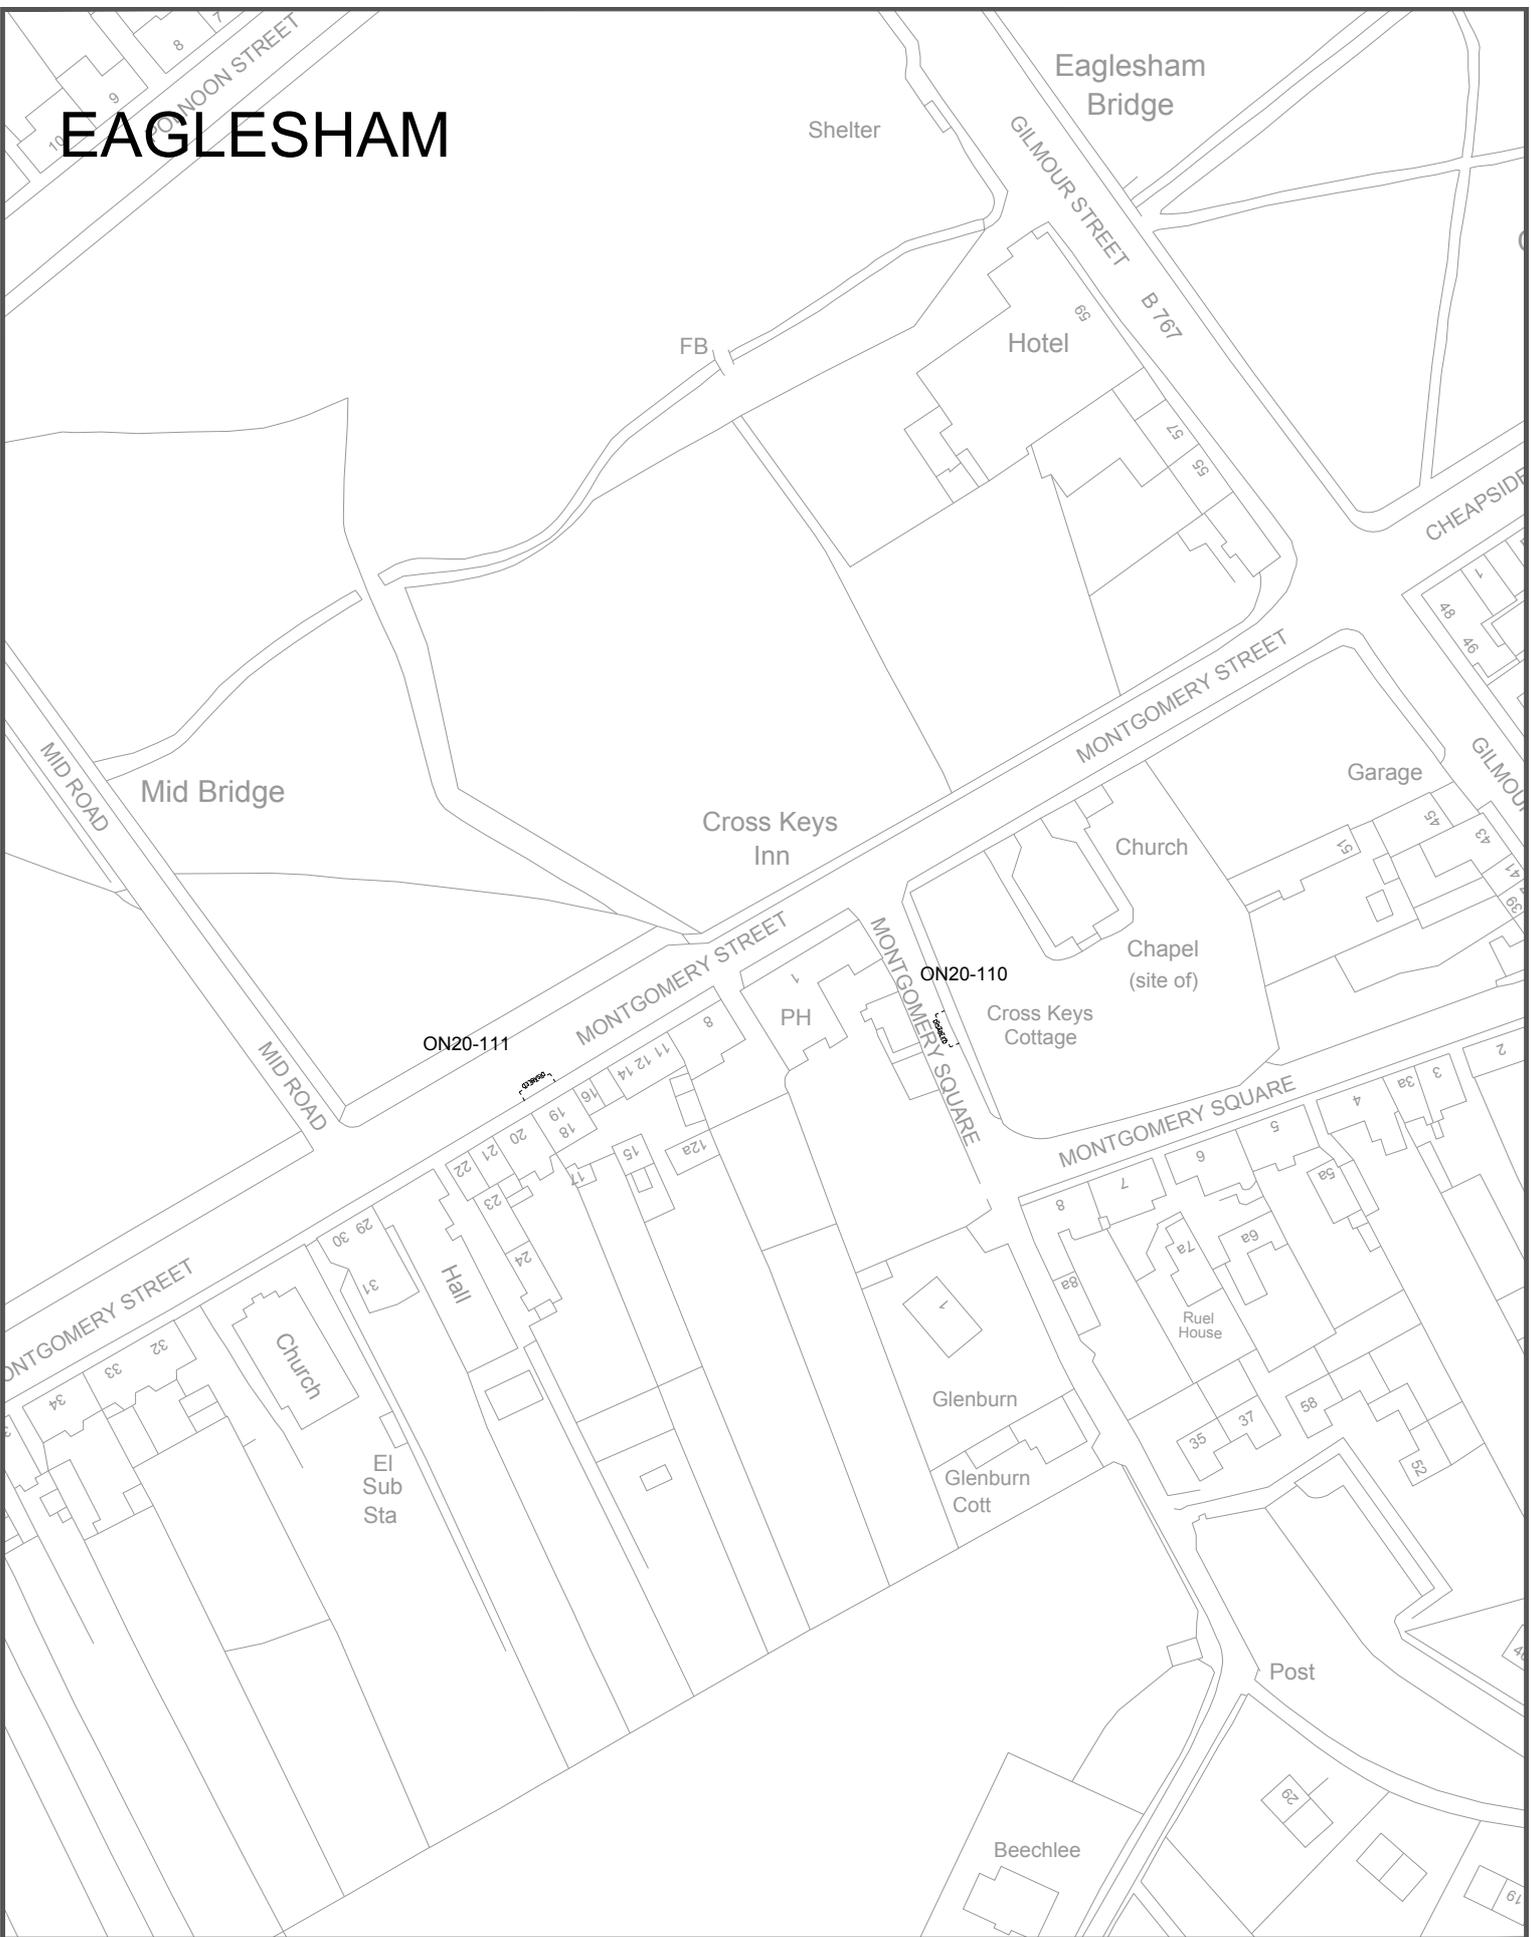

Drawing Info.

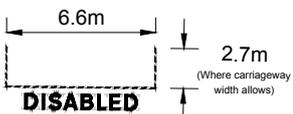

EAST RENFREWSHIRE COUNCIL - ENVIRONMENT DEPARTMENT

Roads Service - 2 Spiersbridge Way, Spiersbridge Business Park,
 Thornliebank, G46 8NG
 Head of Service - P. DAWES


Drawing Title

Disabled Persons Parking Place
 MONTGOMERY SQUARE / MONTGOMERY STREET
 EAGLESHAM

Date DEC 2019

Scale Not to scale


EAGLESHAM

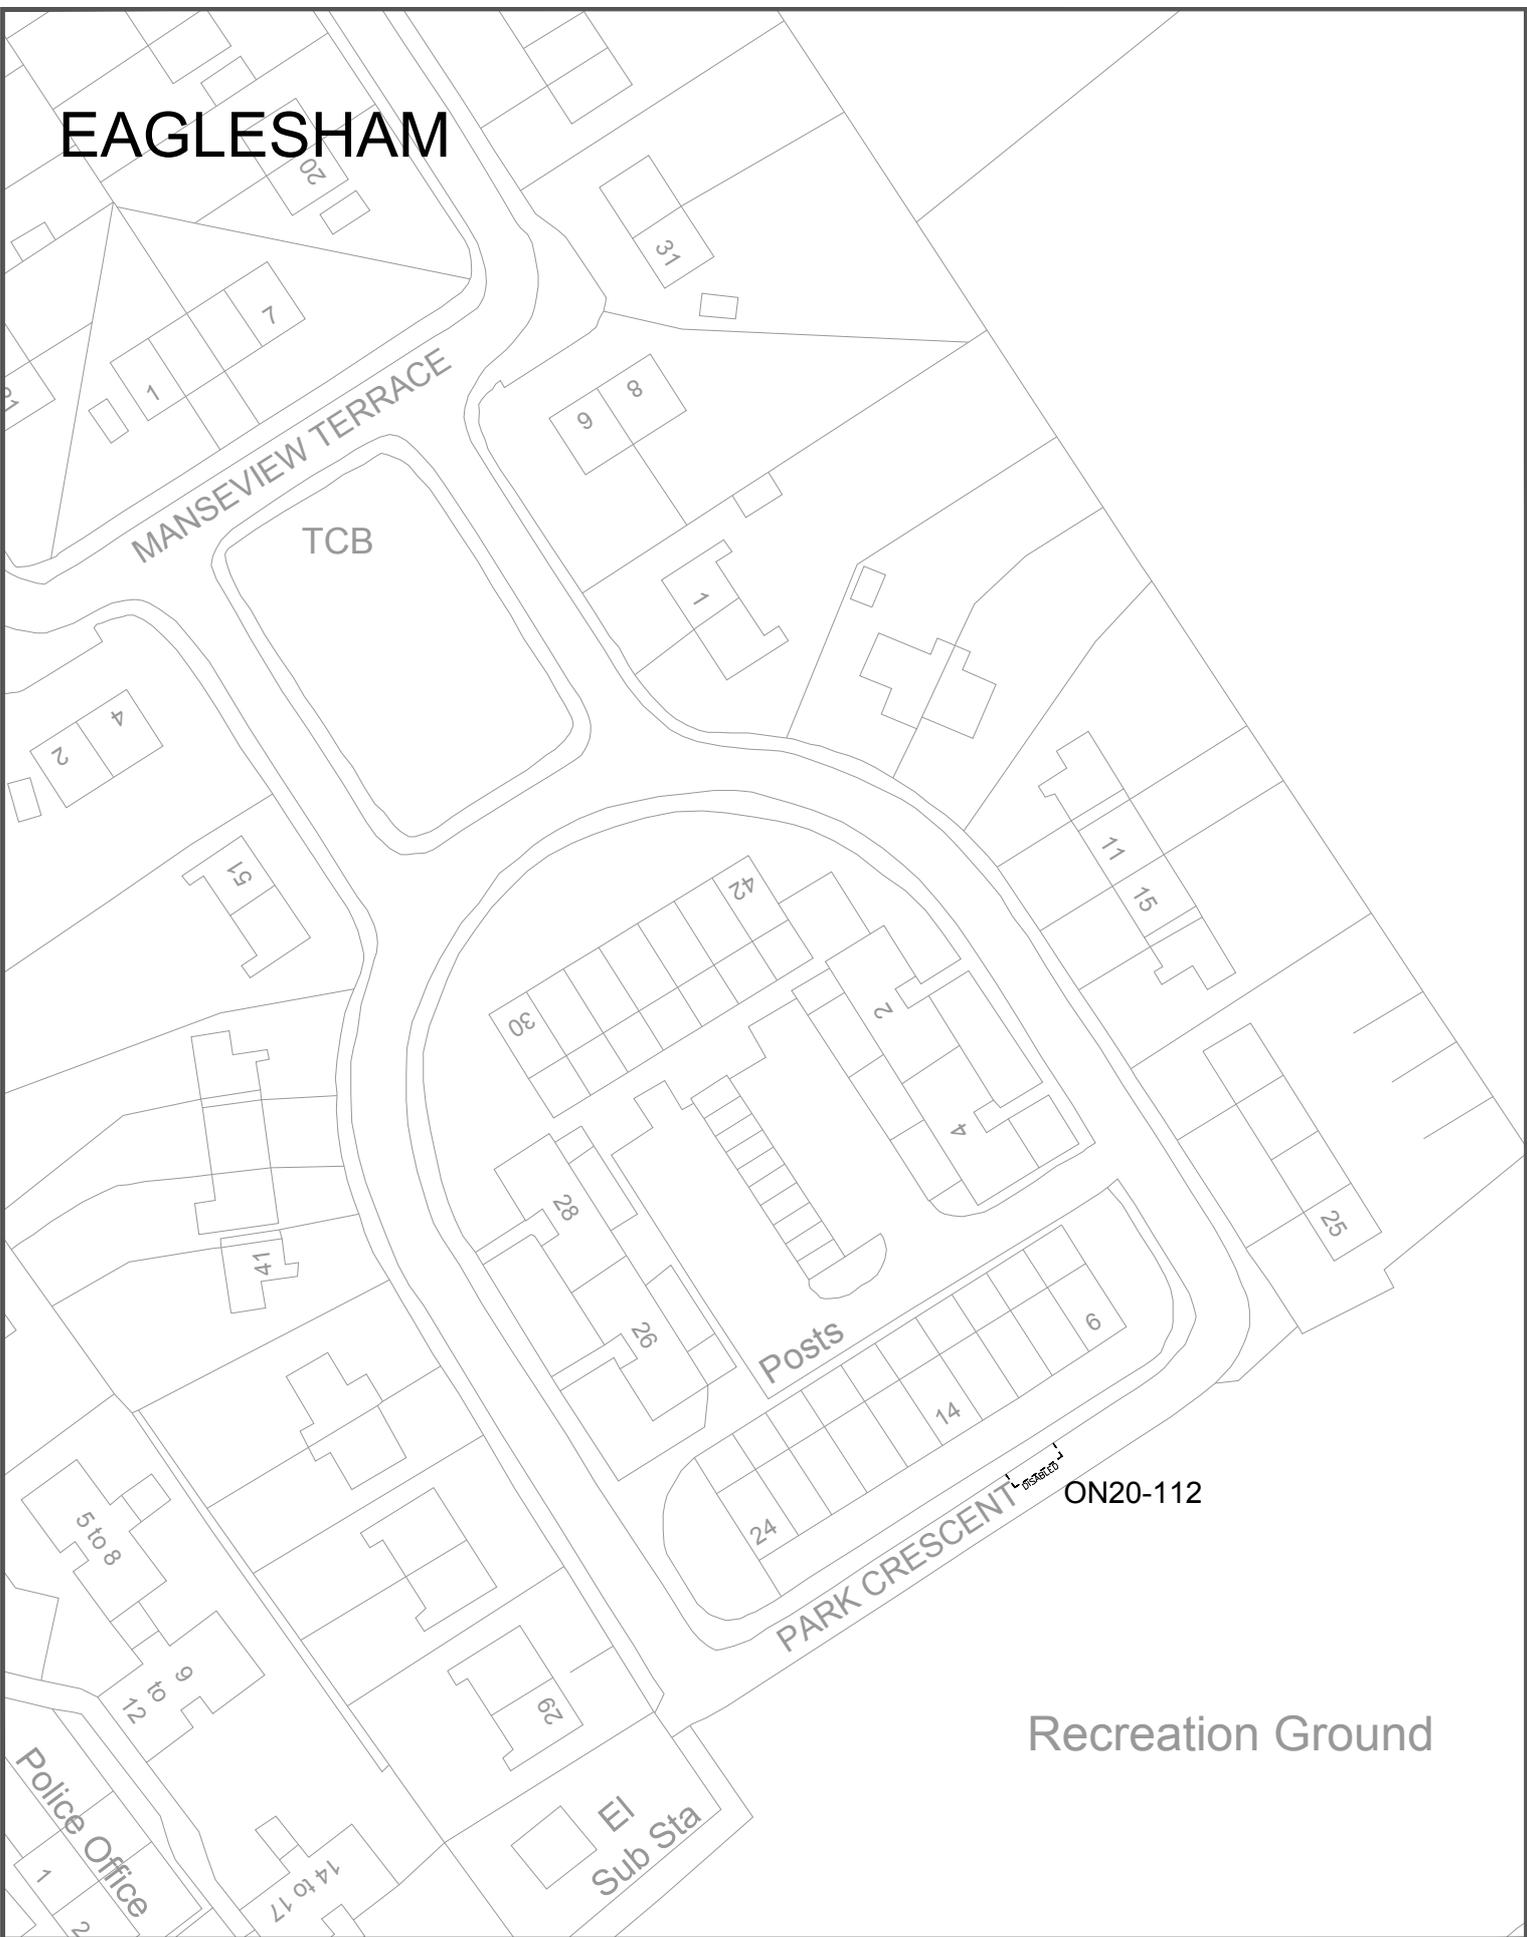

ON20-112

Recreation Ground

Drawing Info.

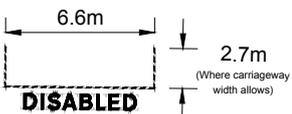

EAST RENFREWSHIRE COUNCIL - ENVIRONMENT DEPARTMENT
 Roads Service - 2 Spiersbridge Way, Spiersbridge Business Park,
 Thornliebank, G46 8NG
 Head of Service - P. DAWS

Drawing Title

Disabled Persons Parking Place
 PARK CRESCENT
 EAGLESHAM

Date DEC 2019

Scale Not to scale

Dwg No. ON20-112


Rev. -

Dwg By PAD


File Ref. EN-58-40-335

Checked By

EAGLESHAM

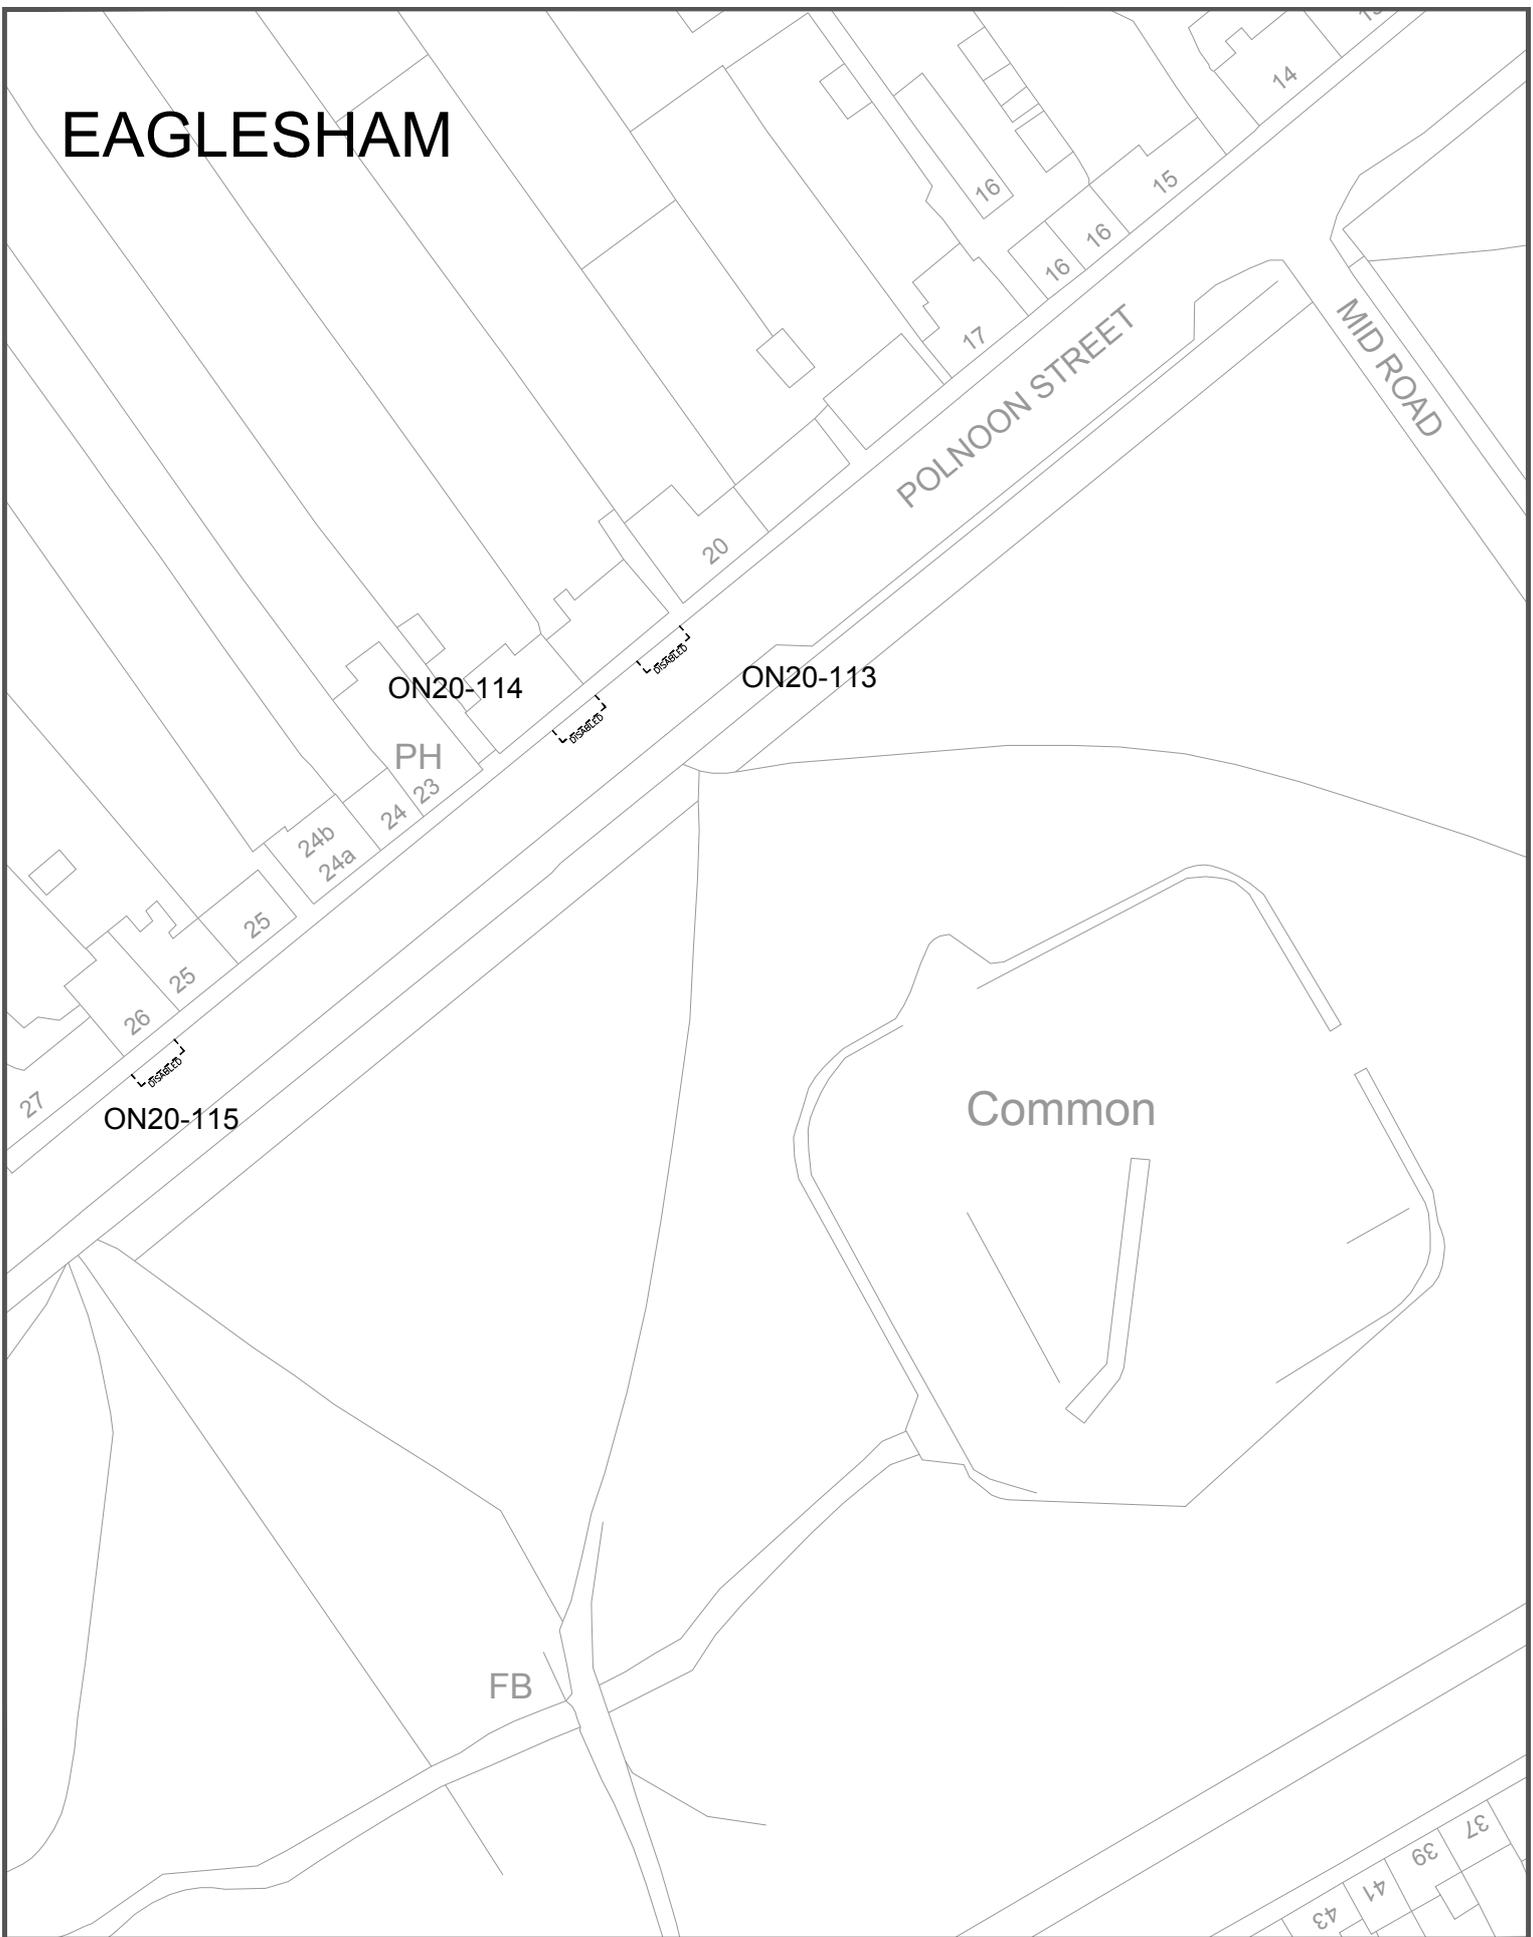

Drawing Info.

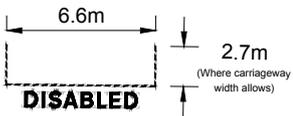

EAST RENFREWSHIRE COUNCIL - ENVIRONMENT DEPARTMENT

Roads Service - 2 Spiersbridge Way, Spiersbridge Business Park,
 Thornliebank, G46 8NG
 Head of Service - P. DAWS


Drawing Title

Disabled Persons Parking Place
 POLNOON STREET
 EAGLESHAM


Date DEC 2019

Scale Not to scale

GIFFNOCK

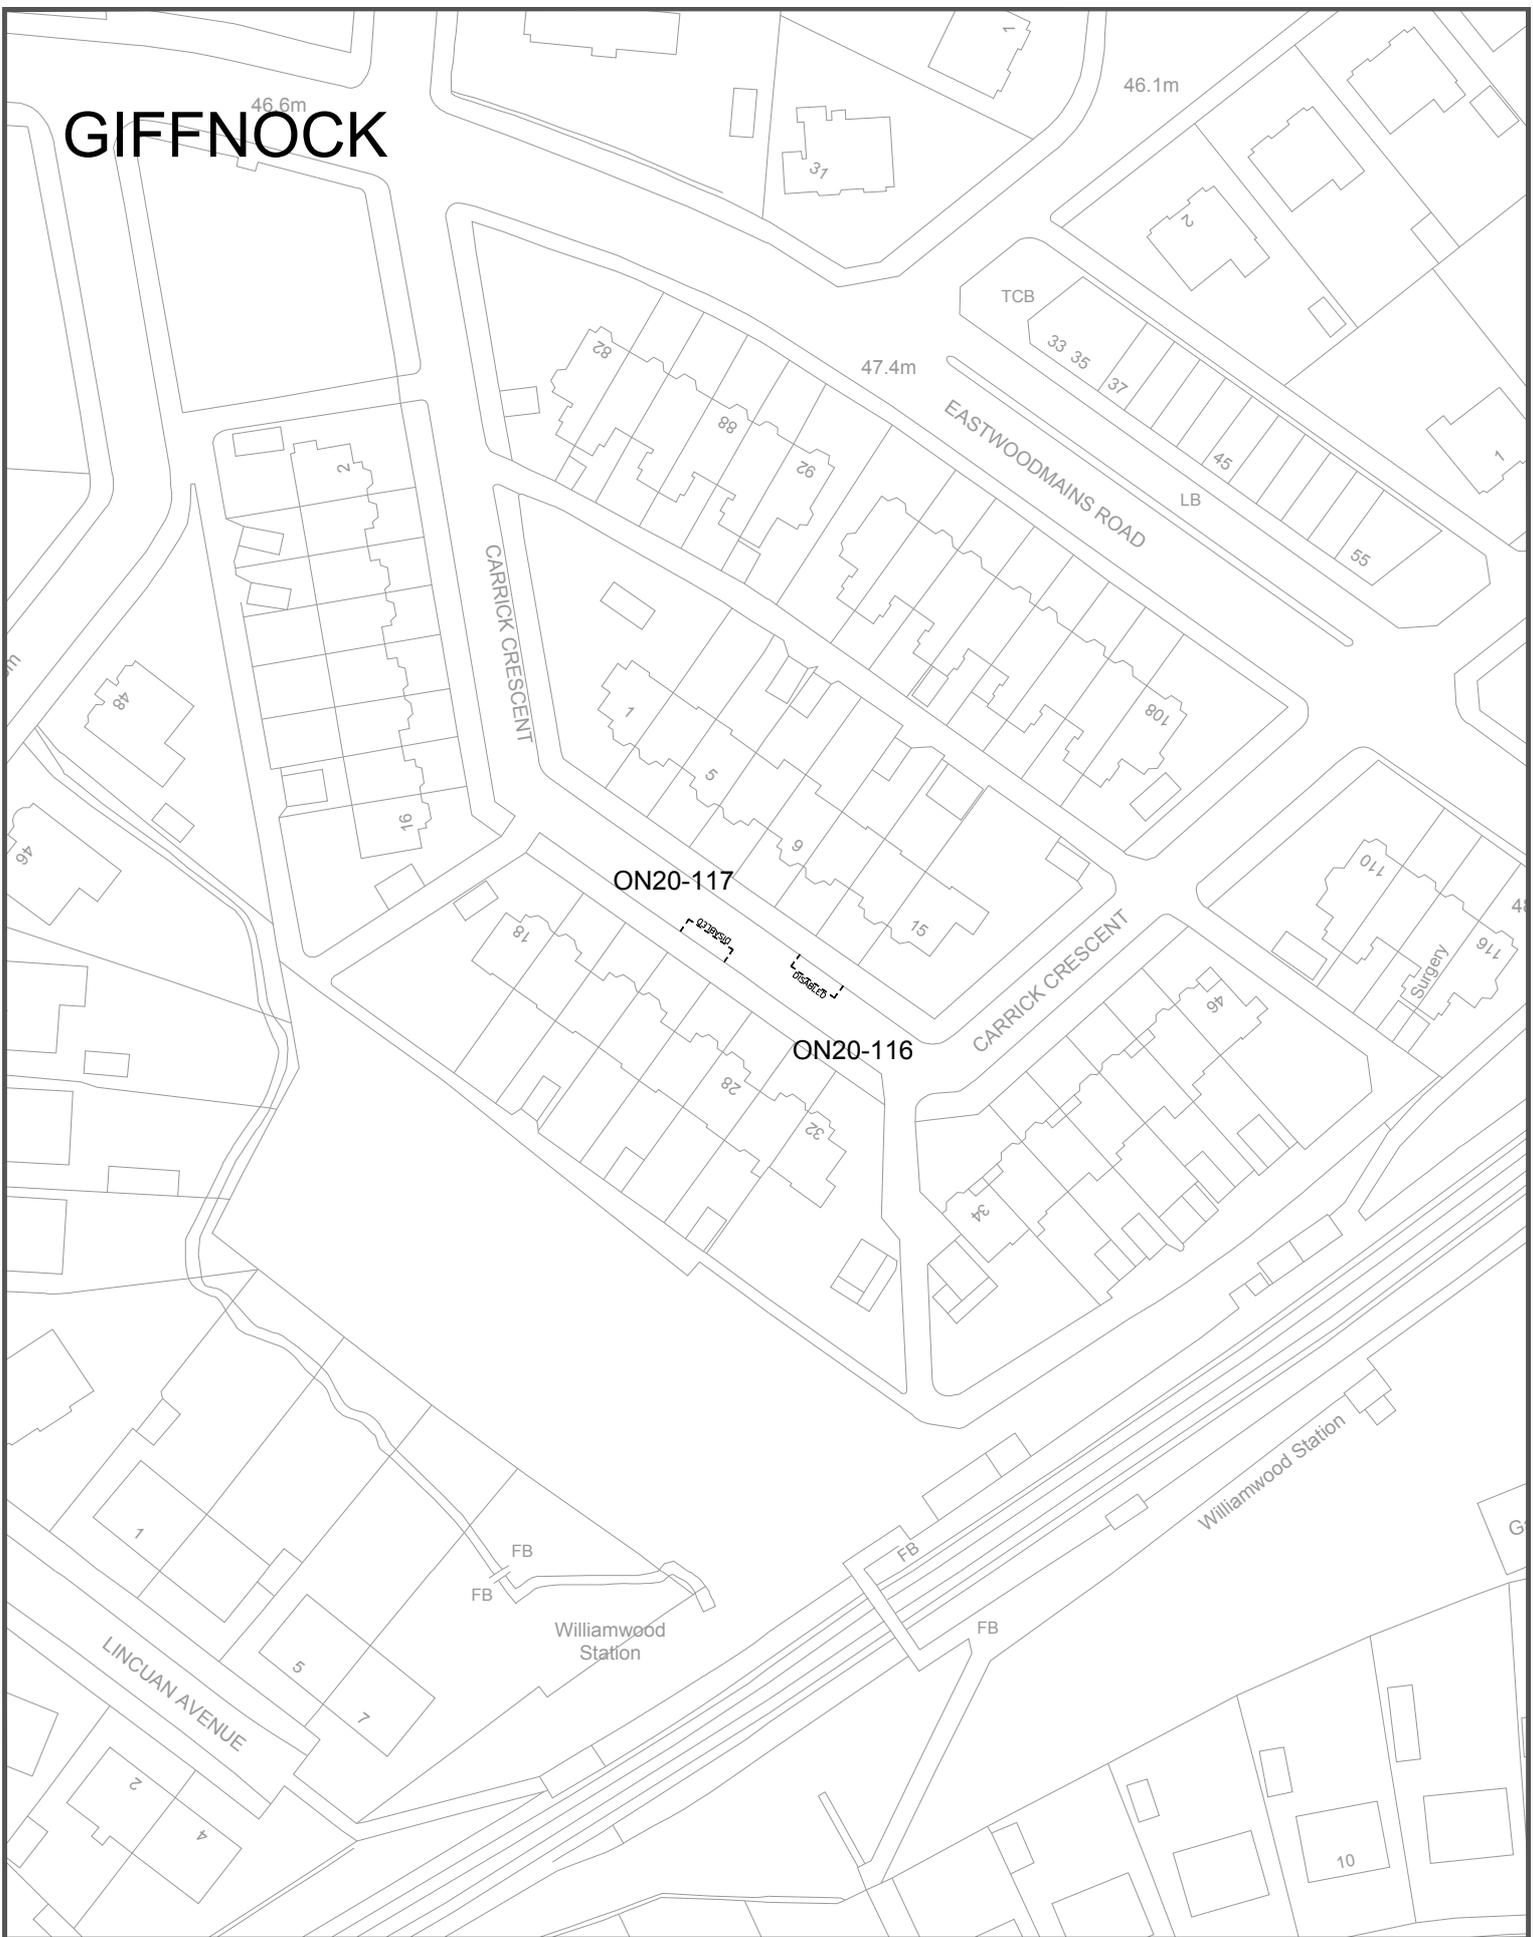

Drawing Info.

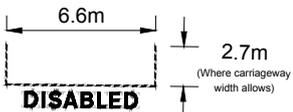

EAST RENFREWSHIRE COUNCIL - ENVIRONMENT DEPARTMENT

Roads Service - 2 Spiersbridge Way, Spiersbridge Business Park,
 Thornliebank, G46 8NG
 Head of Service - P. DAWS


Drawing Title

Disabled Persons Parking Place
 CARRICK CRESCENT
 GIFFNOCK


Date DEC 2019

Scale Not to scale

GIFFNOCK

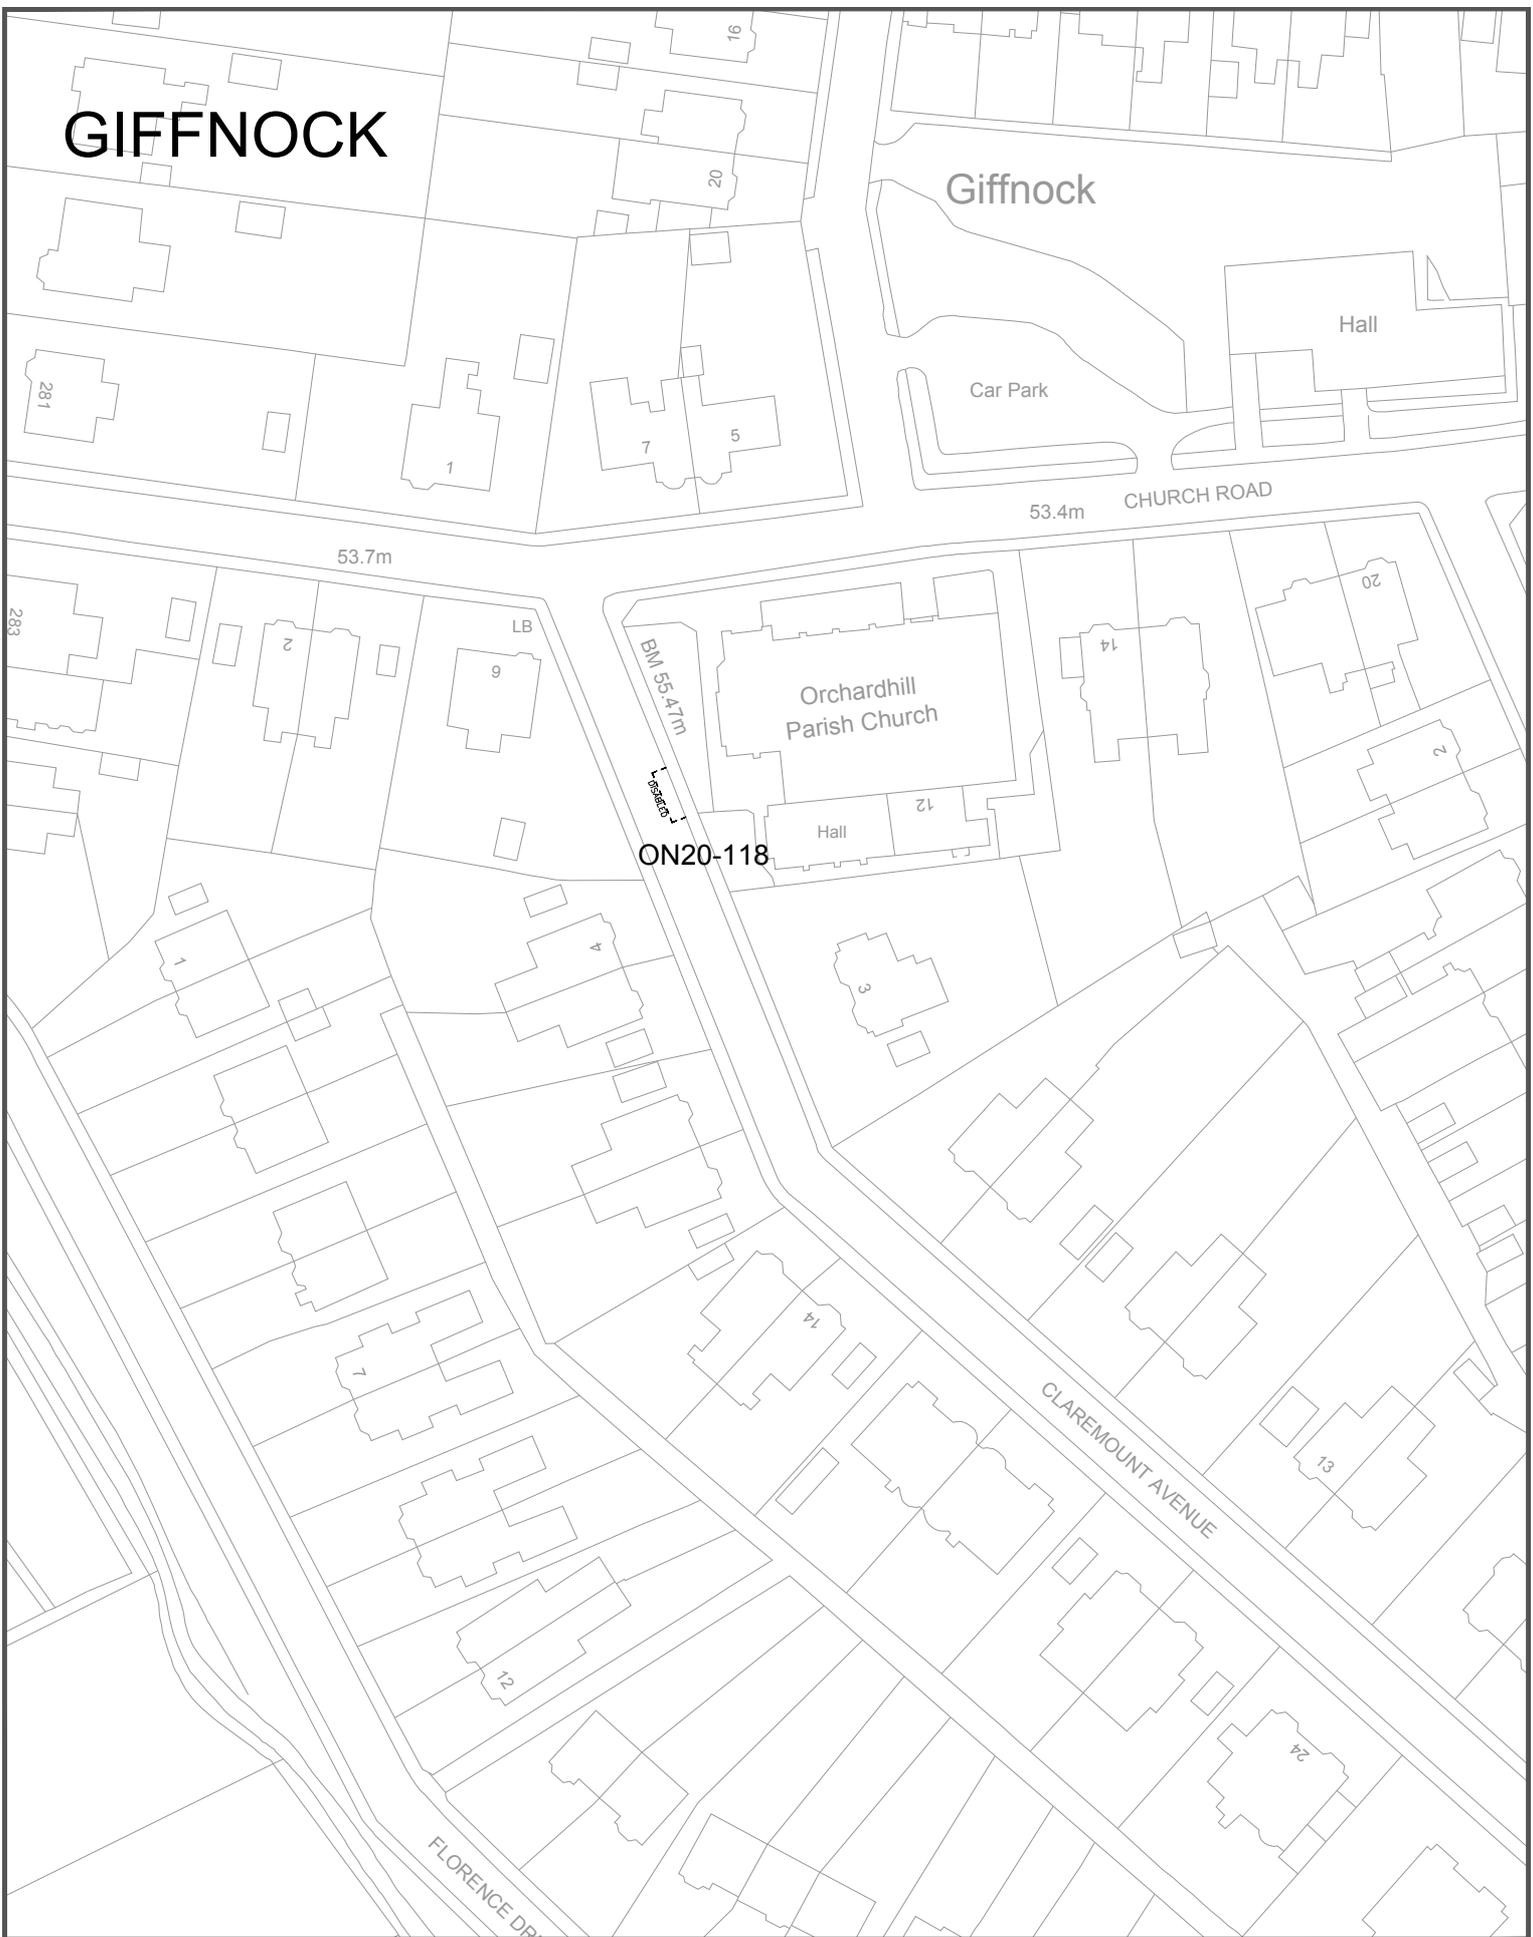

Drawing Info.

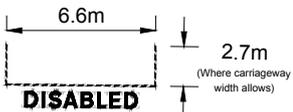

EAST RENFREWSHIRE COUNCIL - ENVIRONMENT DEPARTMENT

Roads Service - 2 Spiersbridge Way, Spiersbridge Business Park,
Thornliebank, G46 8NG
Head of Service - P. DAWS


Drawing Title

Disabled Persons Parking Place
CLAREMOUNT AVENUE
GIFFNOCK


Date DEC 2019

Scale Not to scale

GIFFNOCK

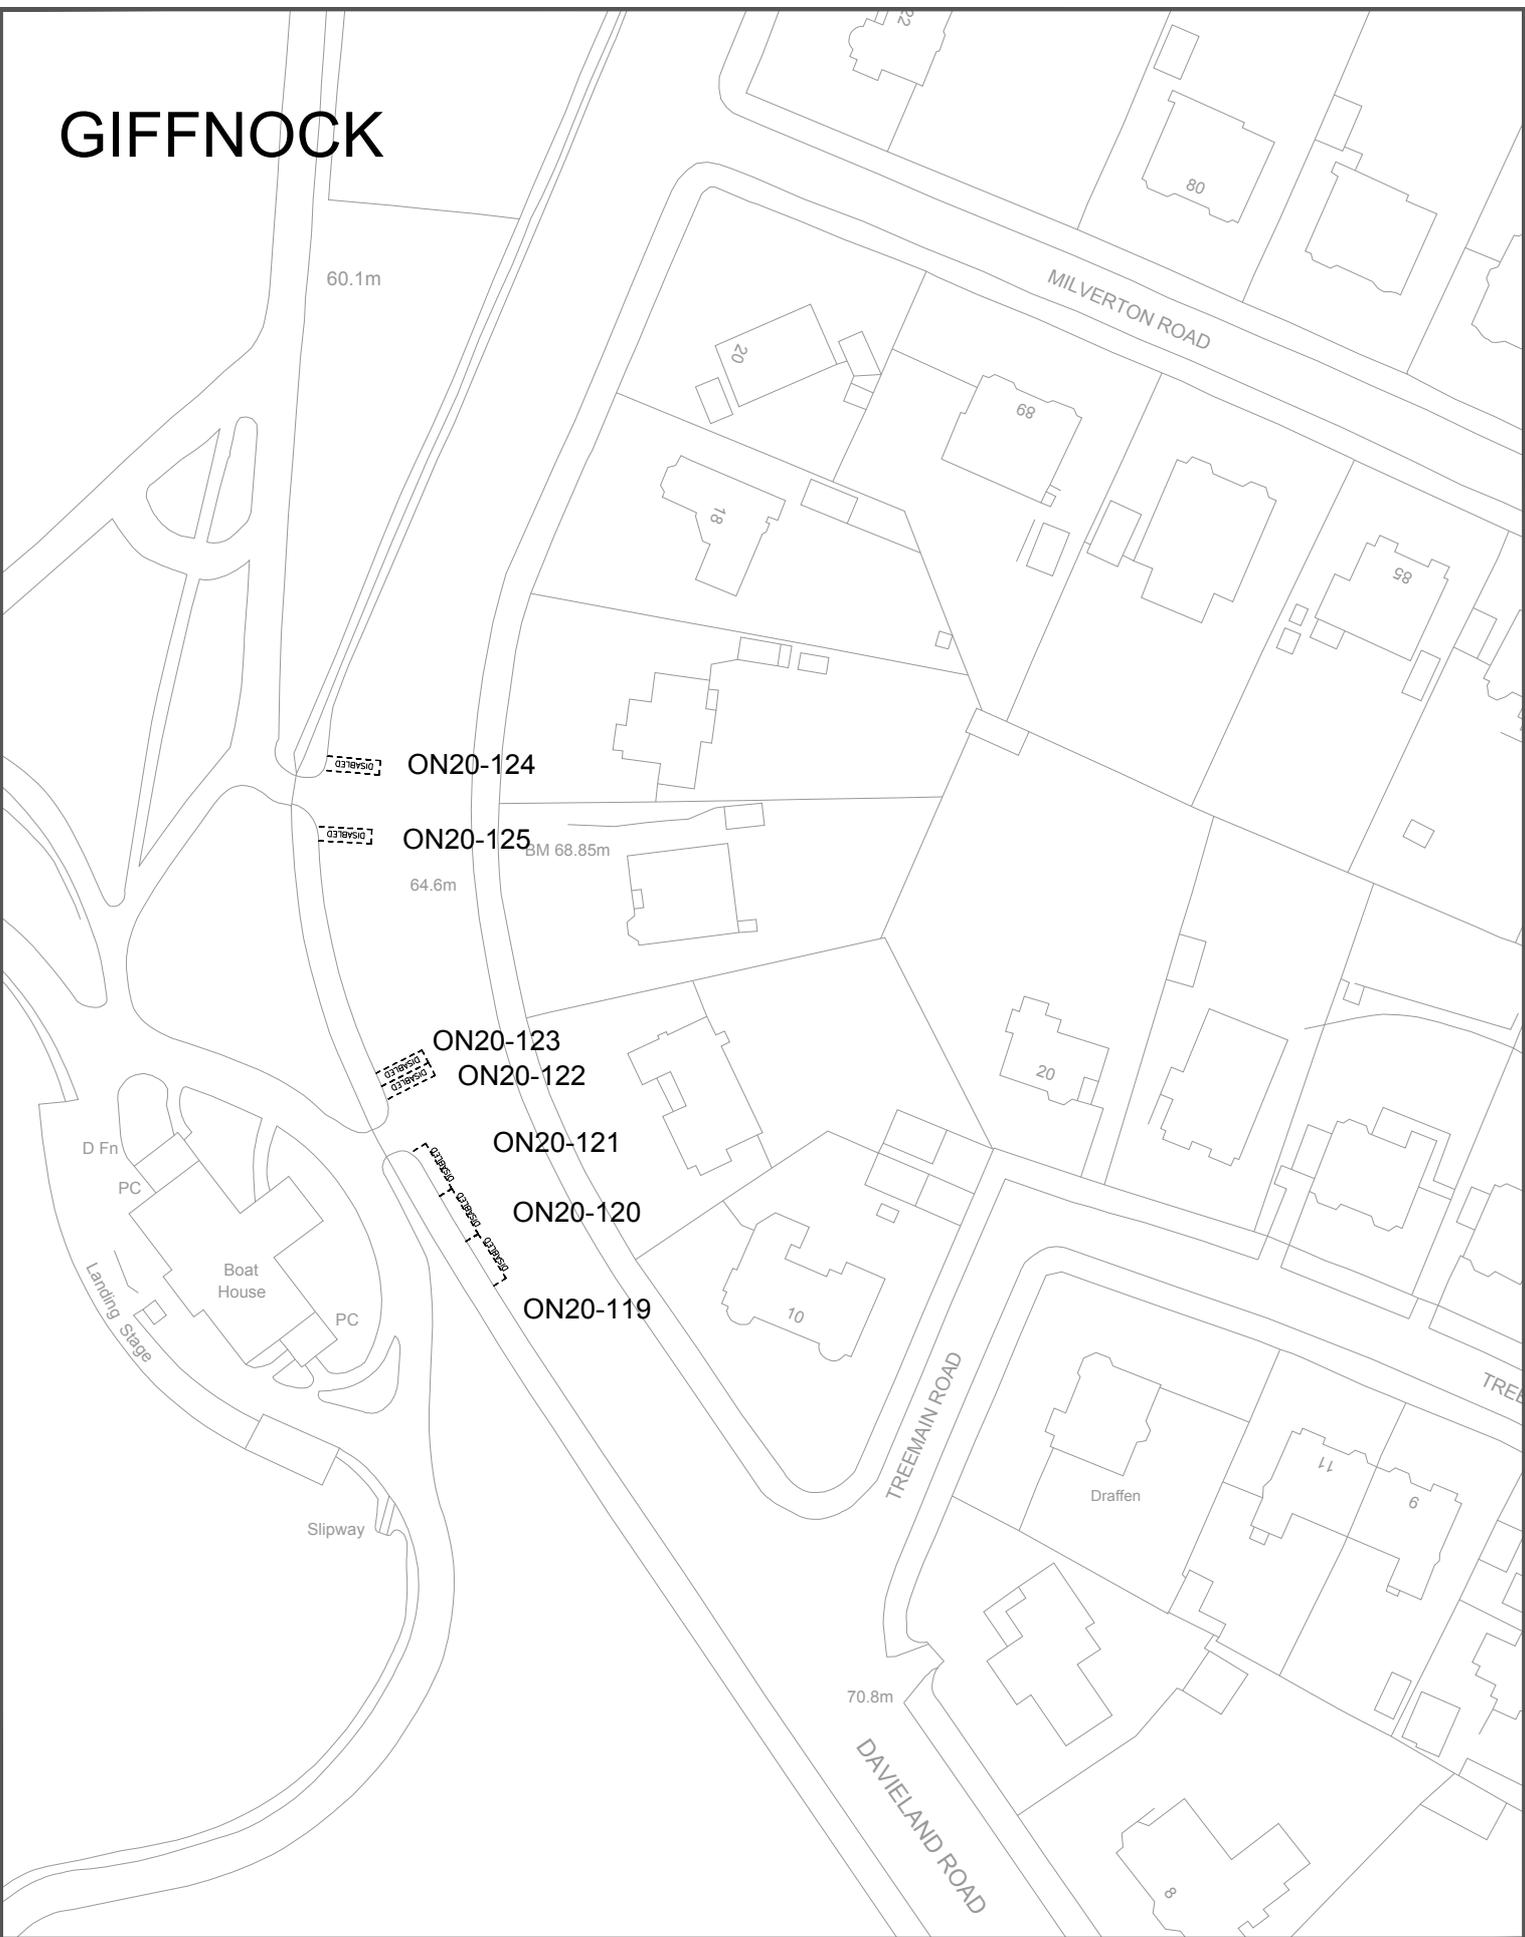

Drawing Info.

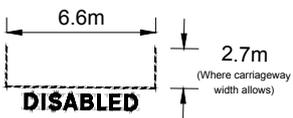

EAST RENFREWSHIRE COUNCIL - ENVIRONMENT DEPARTMENT

Roads Service - 2 Spiersbridge Way, Spiersbridge Business Park,
 Thornliebank, G46 8NG
 Head of Service - P. DAWS

Drawing Title

Disabled Persons Parking Place
 DAVIELAND ROAD
 GIFFNOCK


Date DEC 2019

Scale Not to scale

GIFFNOCK



Drawing Info.

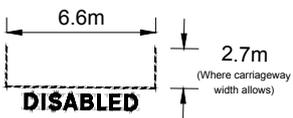

EAST RENFREWSHIRE COUNCIL - ENVIRONMENT DEPARTMENT

Roads Service - 2 Spiersbridge Way, Spiersbridge Business Park,
 Thornliebank, G46 8NG
 Head of Service - P. DAWS


Drawing Title

Disabled Persons Parking Place
 FENWICK ROAD / GIFFNOCK PARK AVENUE
 GIFFNOCK


Date DEC 2019

Scale Not to scale

GIFFNOCK

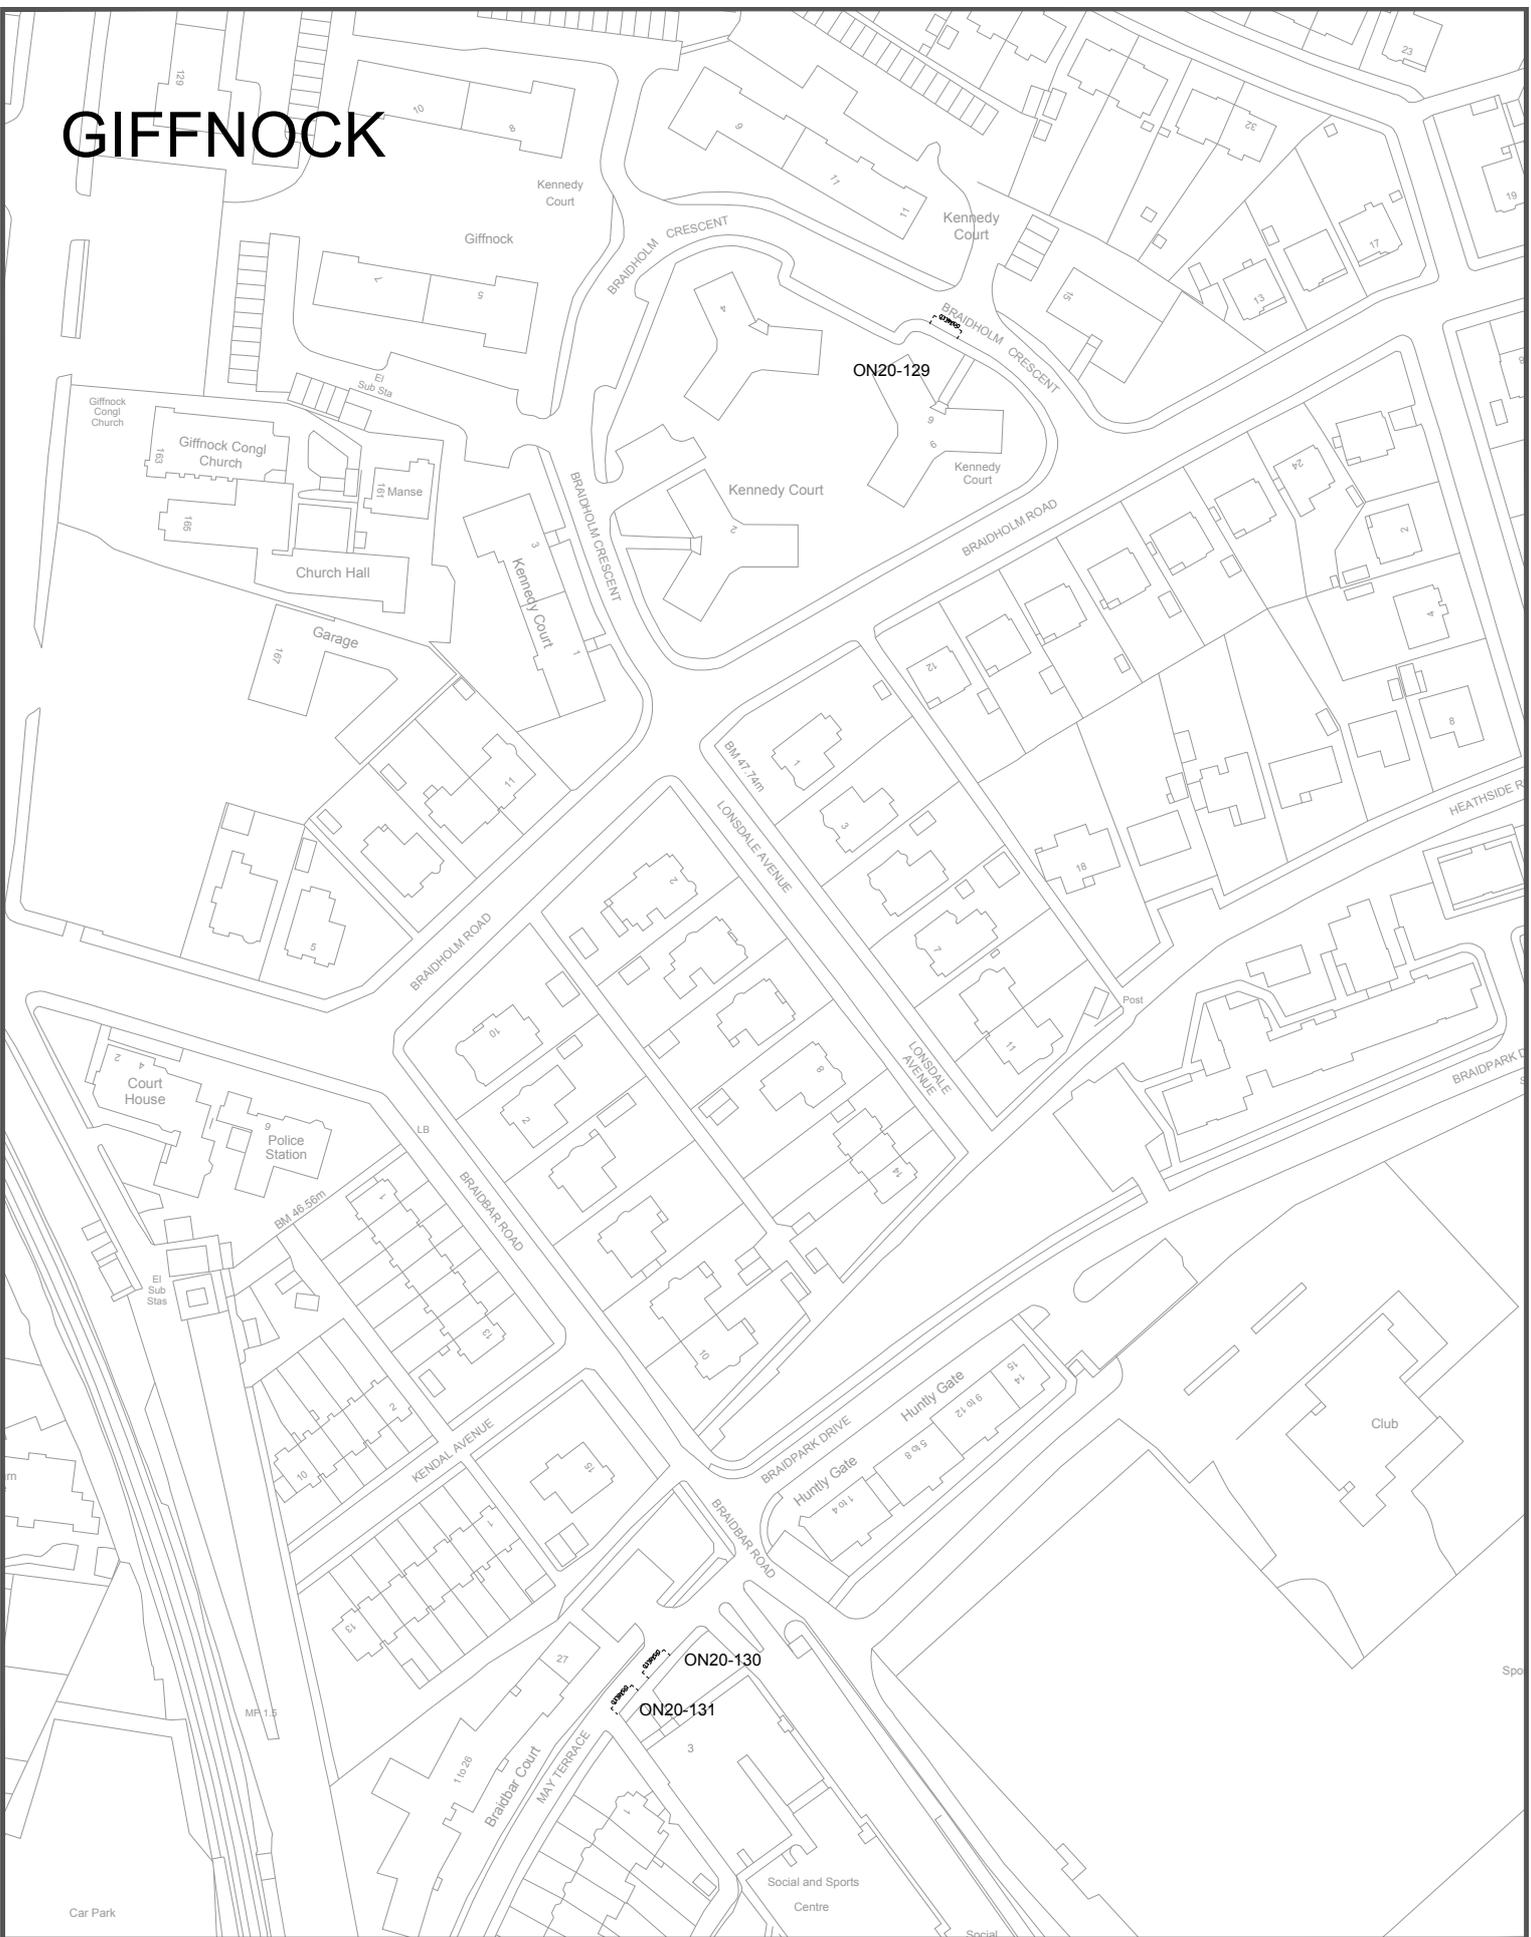

Drawing Info.

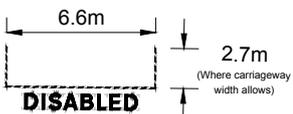

EAST RENFREWSHIRE COUNCIL - ENVIRONMENT DEPARTMENT
 Roads Service - 2 Spiersbridge Way, Spiersbridge Business Park,
 Thornliebank, G46 8NG
 Head of Service - P. DAWS

Drawing Title

Disabled Persons Parking Place
 BRAIDHOLM CRESCENT / MAY TERRACE
 GIFFNOCK

Date DEC 2019

Scale Not to scale

Dwg No. ON20-129+130+131

Rev. -

Dwg By PAD


File Ref. EN-58-40-335

Checked By

GIFFNOCK



Drawing Info.

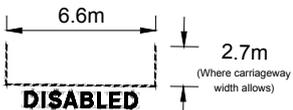

EAST RENFREWSHIRE COUNCIL - ENVIRONMENT DEPARTMENT

Roads Service - 2 Spiersbridge Way, Spiersbridge Business Park,
 Thornliebank, G46 8NG
 Head of Service - P. DAWS


Drawing Title

Disabled Persons Parking Place
 PARKGROVE AVENUE
 GIFFNOCK


Date DEC 2019

Scale Not to scale

GIFFNOCK

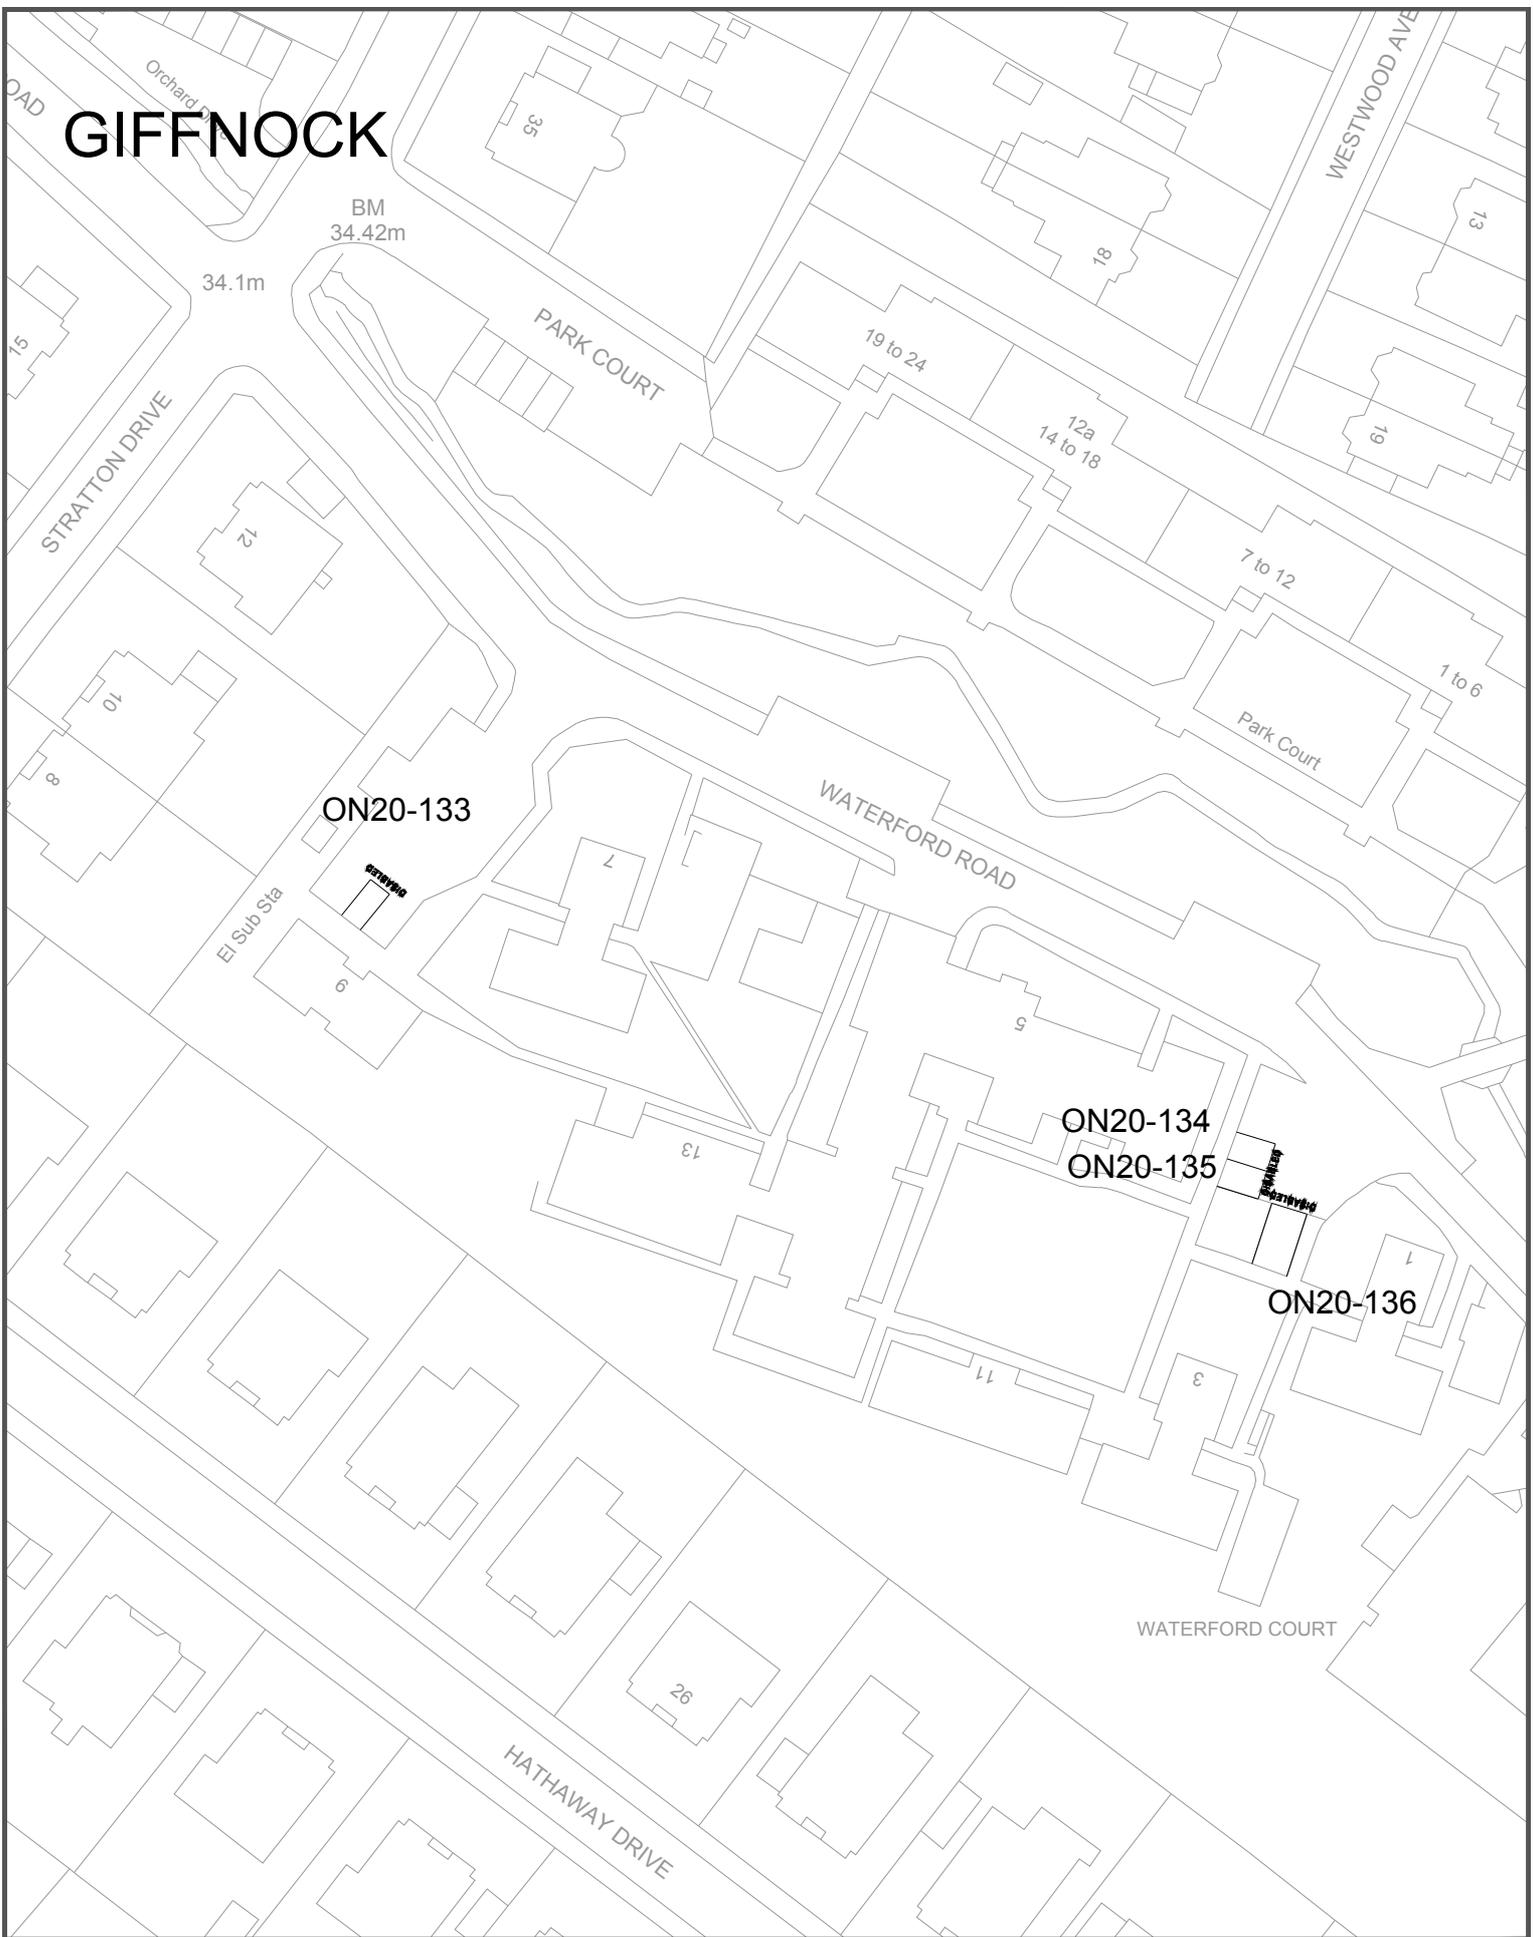

Drawing Info.

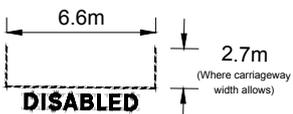

EAST RENFREWSHIRE COUNCIL - ENVIRONMENT DEPARTMENT

Roads Service - 2 Spiersbridge Way, Spiersbridge Business Park,
 Thornliebank, G46 8NG
 Head of Service - P. DAWS


Drawing Title

Disabled Persons Parking Place
 WATERFORD ROAD
 GIFFNOCK


Date DEC 2019

Scale Not to scale

NEILSTON

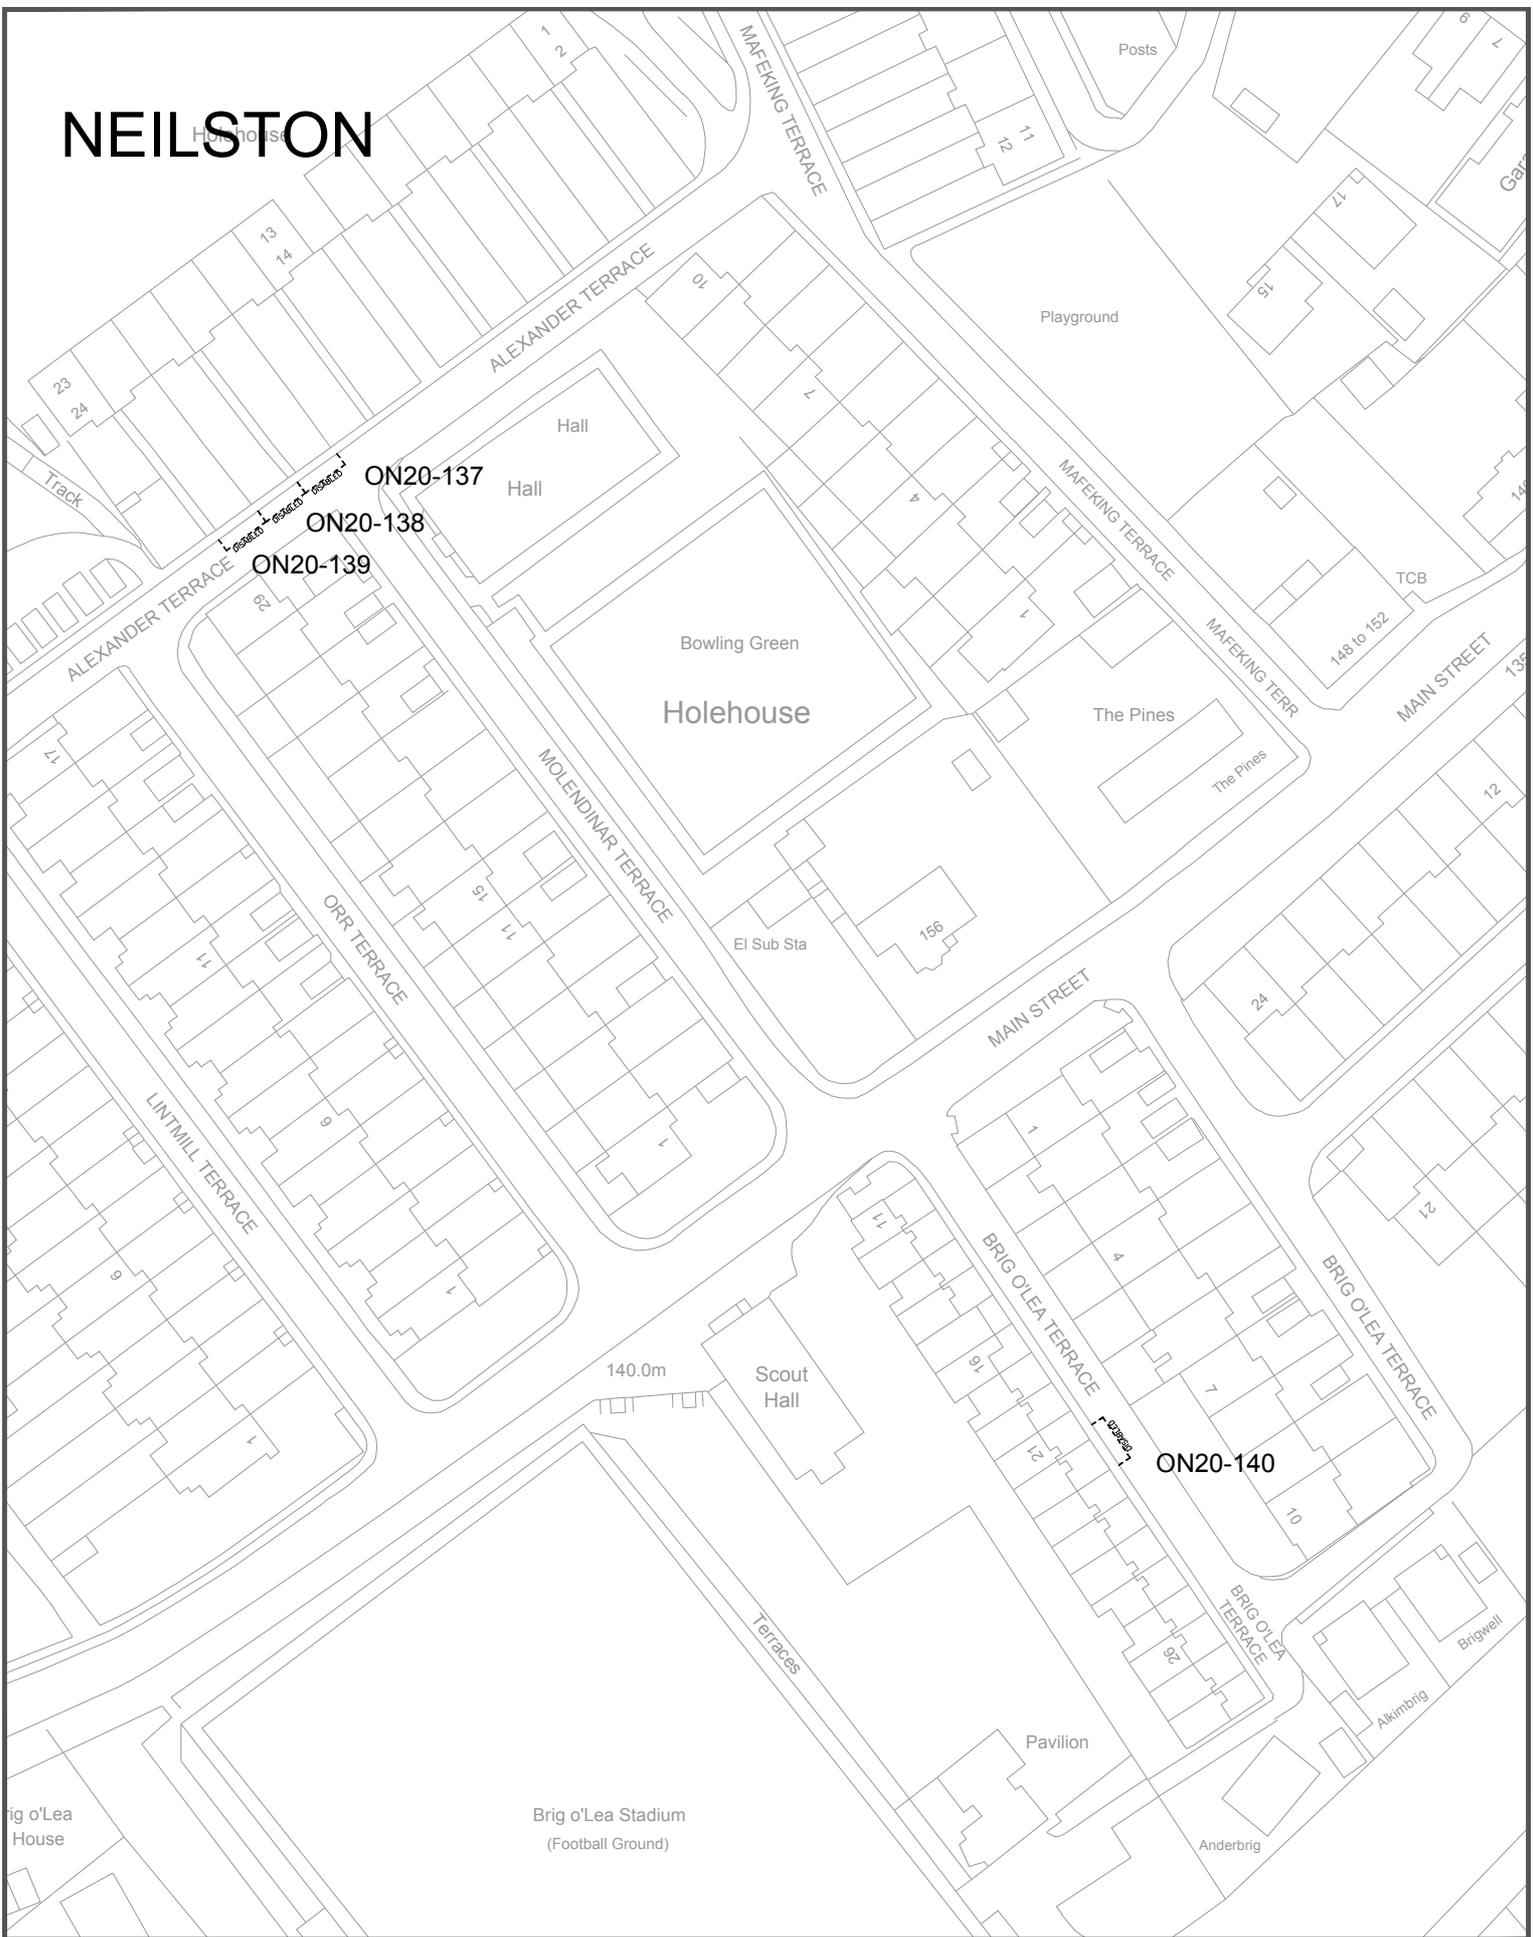

Drawing Info.

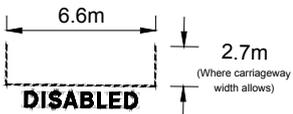

ERC Licence No. (c) Crown Copyright. 100023382 2019

EAST RENFREWSHIRE COUNCIL - ENVIRONMENT DEPARTMENT

Roads Service - 2 Spiersbridge Way, Spiersbridge Business Park,
 Thornliebank, G46 8NG
 Head of Service - P. DAWS

Drawing Title

Disabled Persons Parking Place
 ALEXANDER TERRACE / BRIG O'LEA TERRACE
 NEILSTON

Date DEC 2019

Scale Not to scale

Dwg No. ON20-137+138+139+140

Rev. -


Dwg By PAD

File Ref. EN-58-40-335


Checked By



NEILSTON

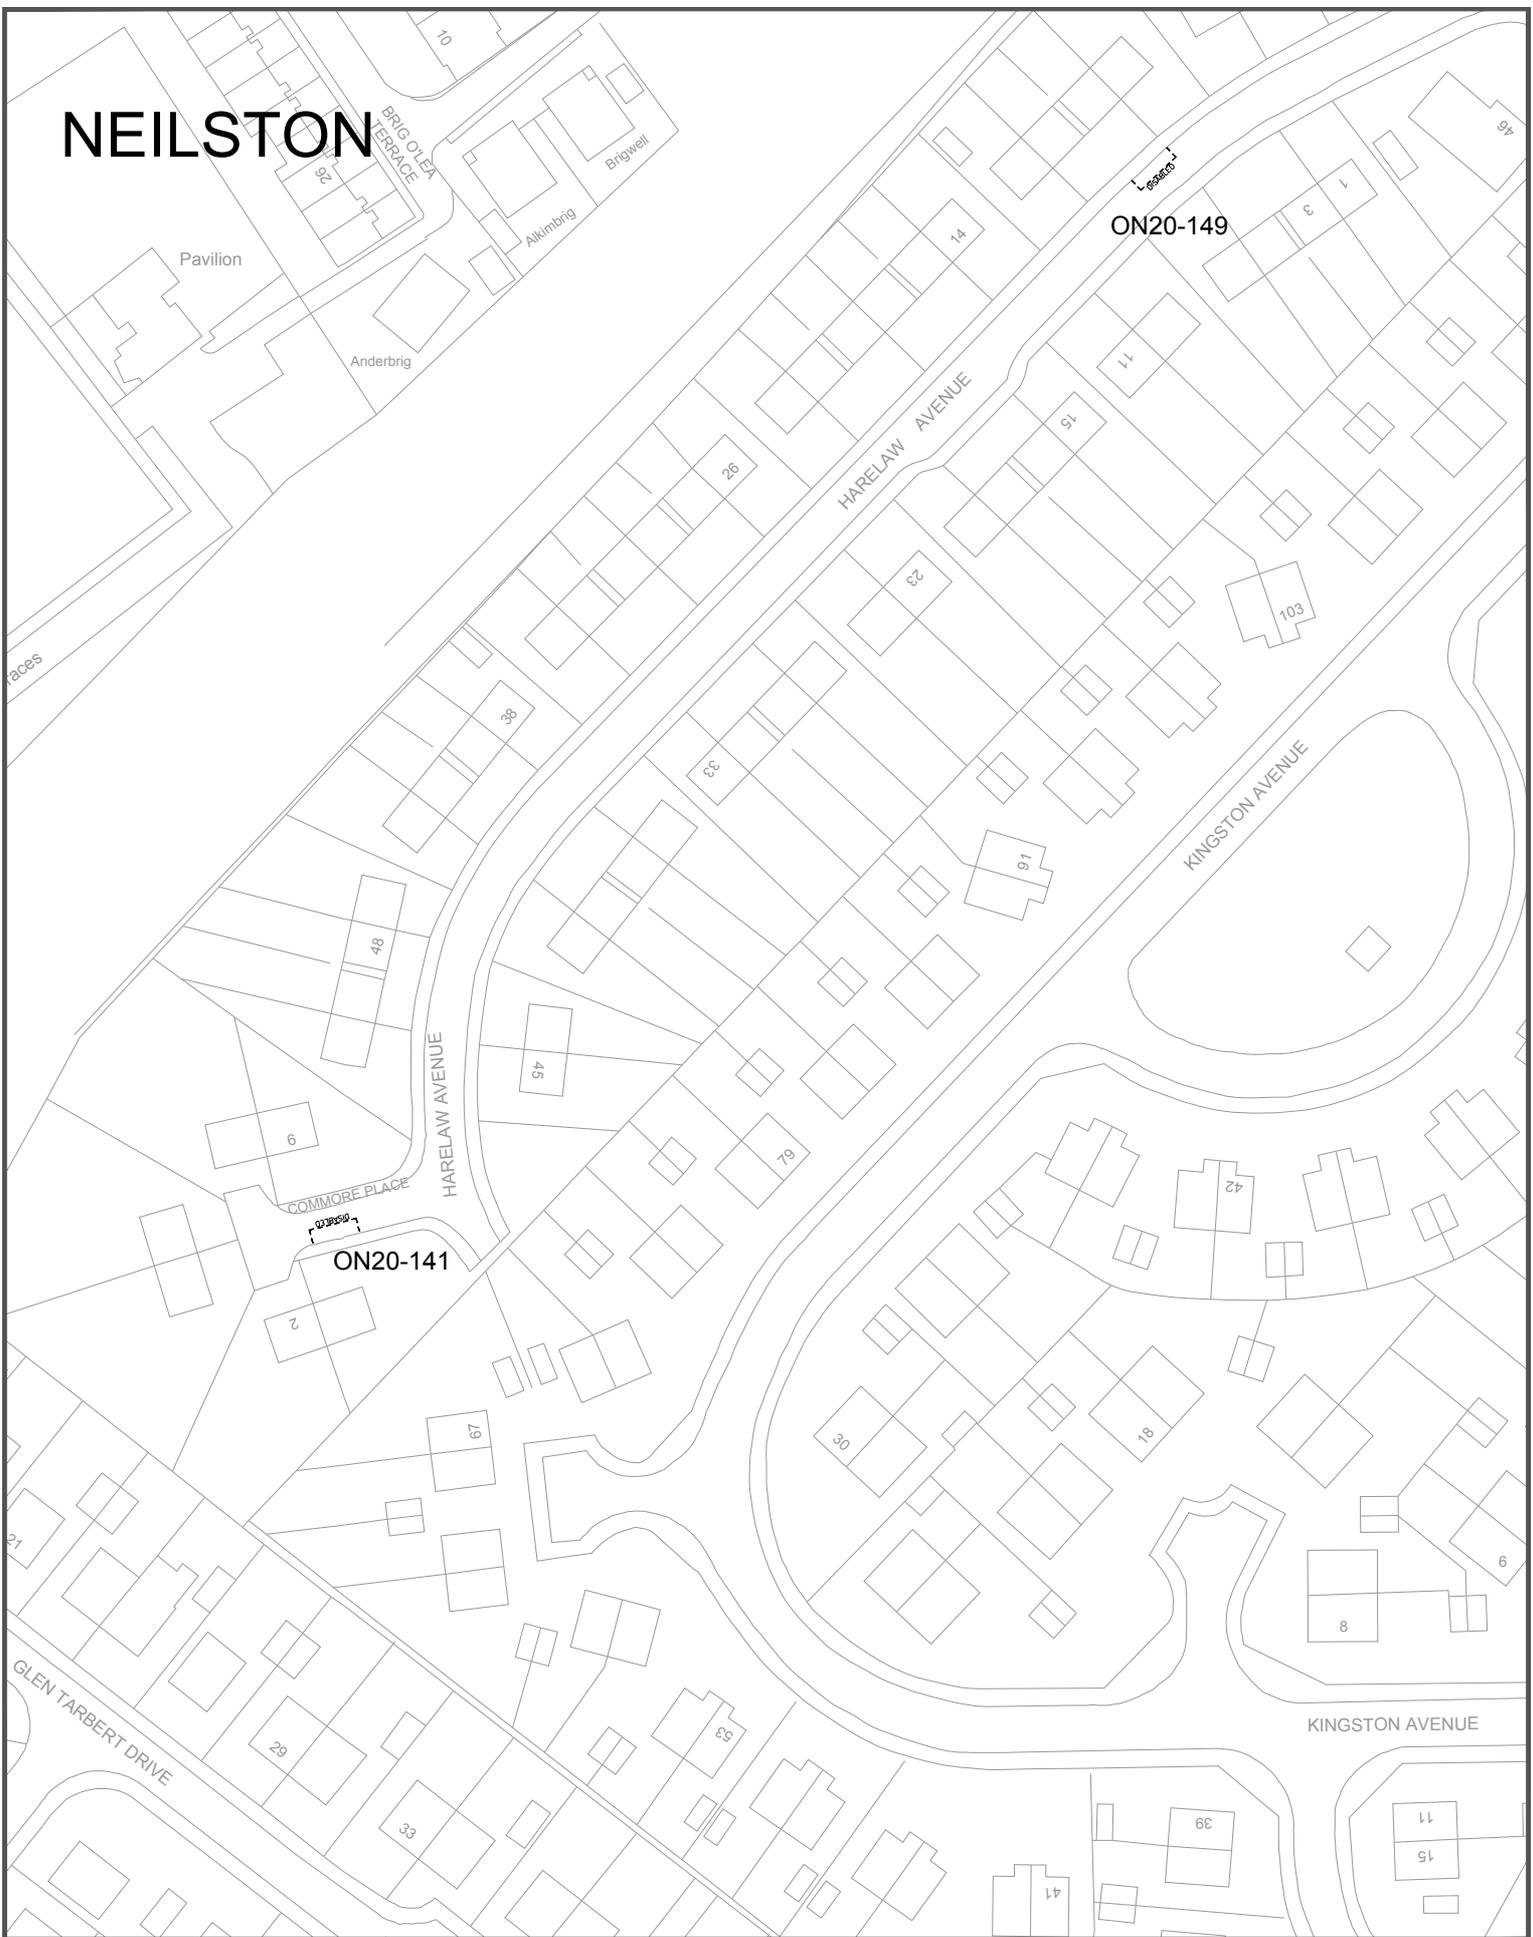

Drawing Info.

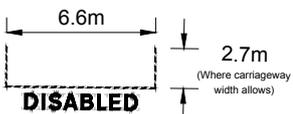

ERC Licence No. (c) Crown Copyright. 100023382 2019

EAST RENFREWSHIRE COUNCIL - ENVIRONMENT DEPARTMENT

Roads Service - 2 Spiersbridge Way, Spiersbridge Business Park,
Thornliebank, G46 8NG
Head of Service - P. DAWES

Drawing Title

Disabled Persons Parking Place
COMMORE PLACE / HARELAW AVENUE
NEILSTON

Date DEC 2019

Scale Not to scale

Dwg No. ON20-141+149

Rev. -

Dwg By PAD


File Ref. EN-58-40-335

Checked By




Neilston
 Station
 (site of)

NEILSTON

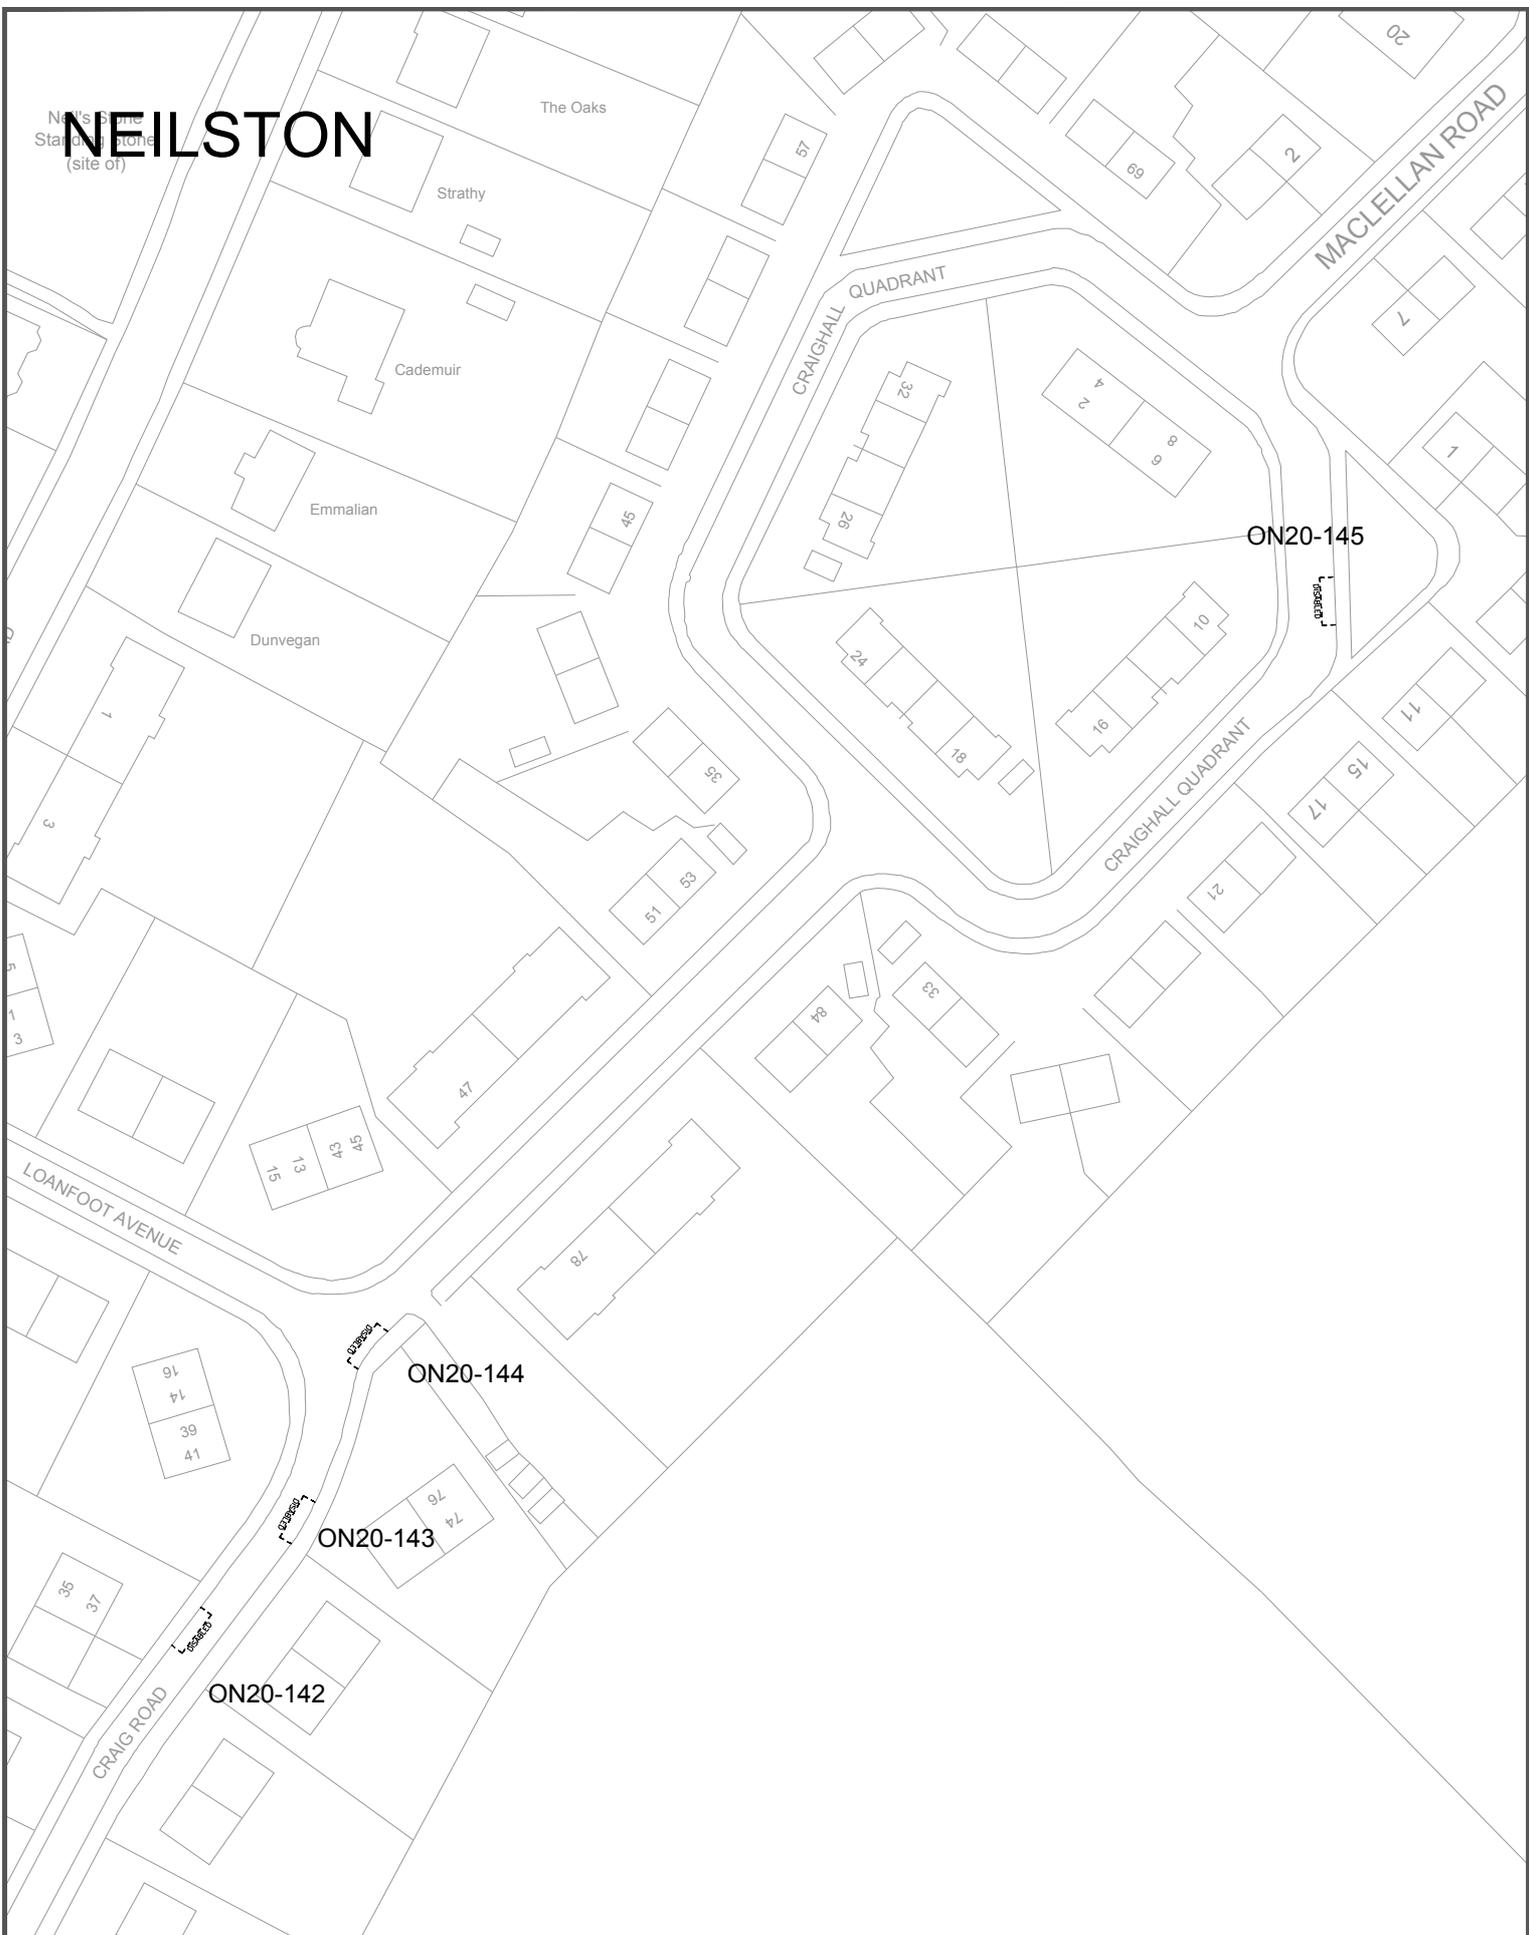

Drawing Info.

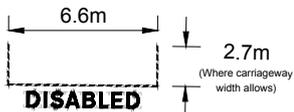

EAST RENFREWSHIRE COUNCIL - ENVIRONMENT DEPARTMENT

Roads Service - 2 Spiersbridge Way, Spiersbridge Business Park,
 Thornliebank, G46 8NG
 Head of Service - P. DAWS

Drawing Title

Disabled Persons Parking Place
 CRAIG ROAD / CRAIGHALL QUADRANT
 NEILSTON

Date

DEC 2019


Scale

Not to scale

NEILSTON



Drawing Info.

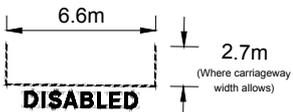

EAST RENFREWSHIRE COUNCIL - ENVIRONMENT DEPARTMENT

Roads Service - 2 Spiersbridge Way, Spiersbridge Business Park,
 Thornliebank, G46 8NG
 Head of Service - P. DAWS


Drawing Title

Disabled Persons Parking Place
 GLENIFFER VIEW
 NEILSTON


Date DEC 2019

Scale Not to scale

NEILSTON

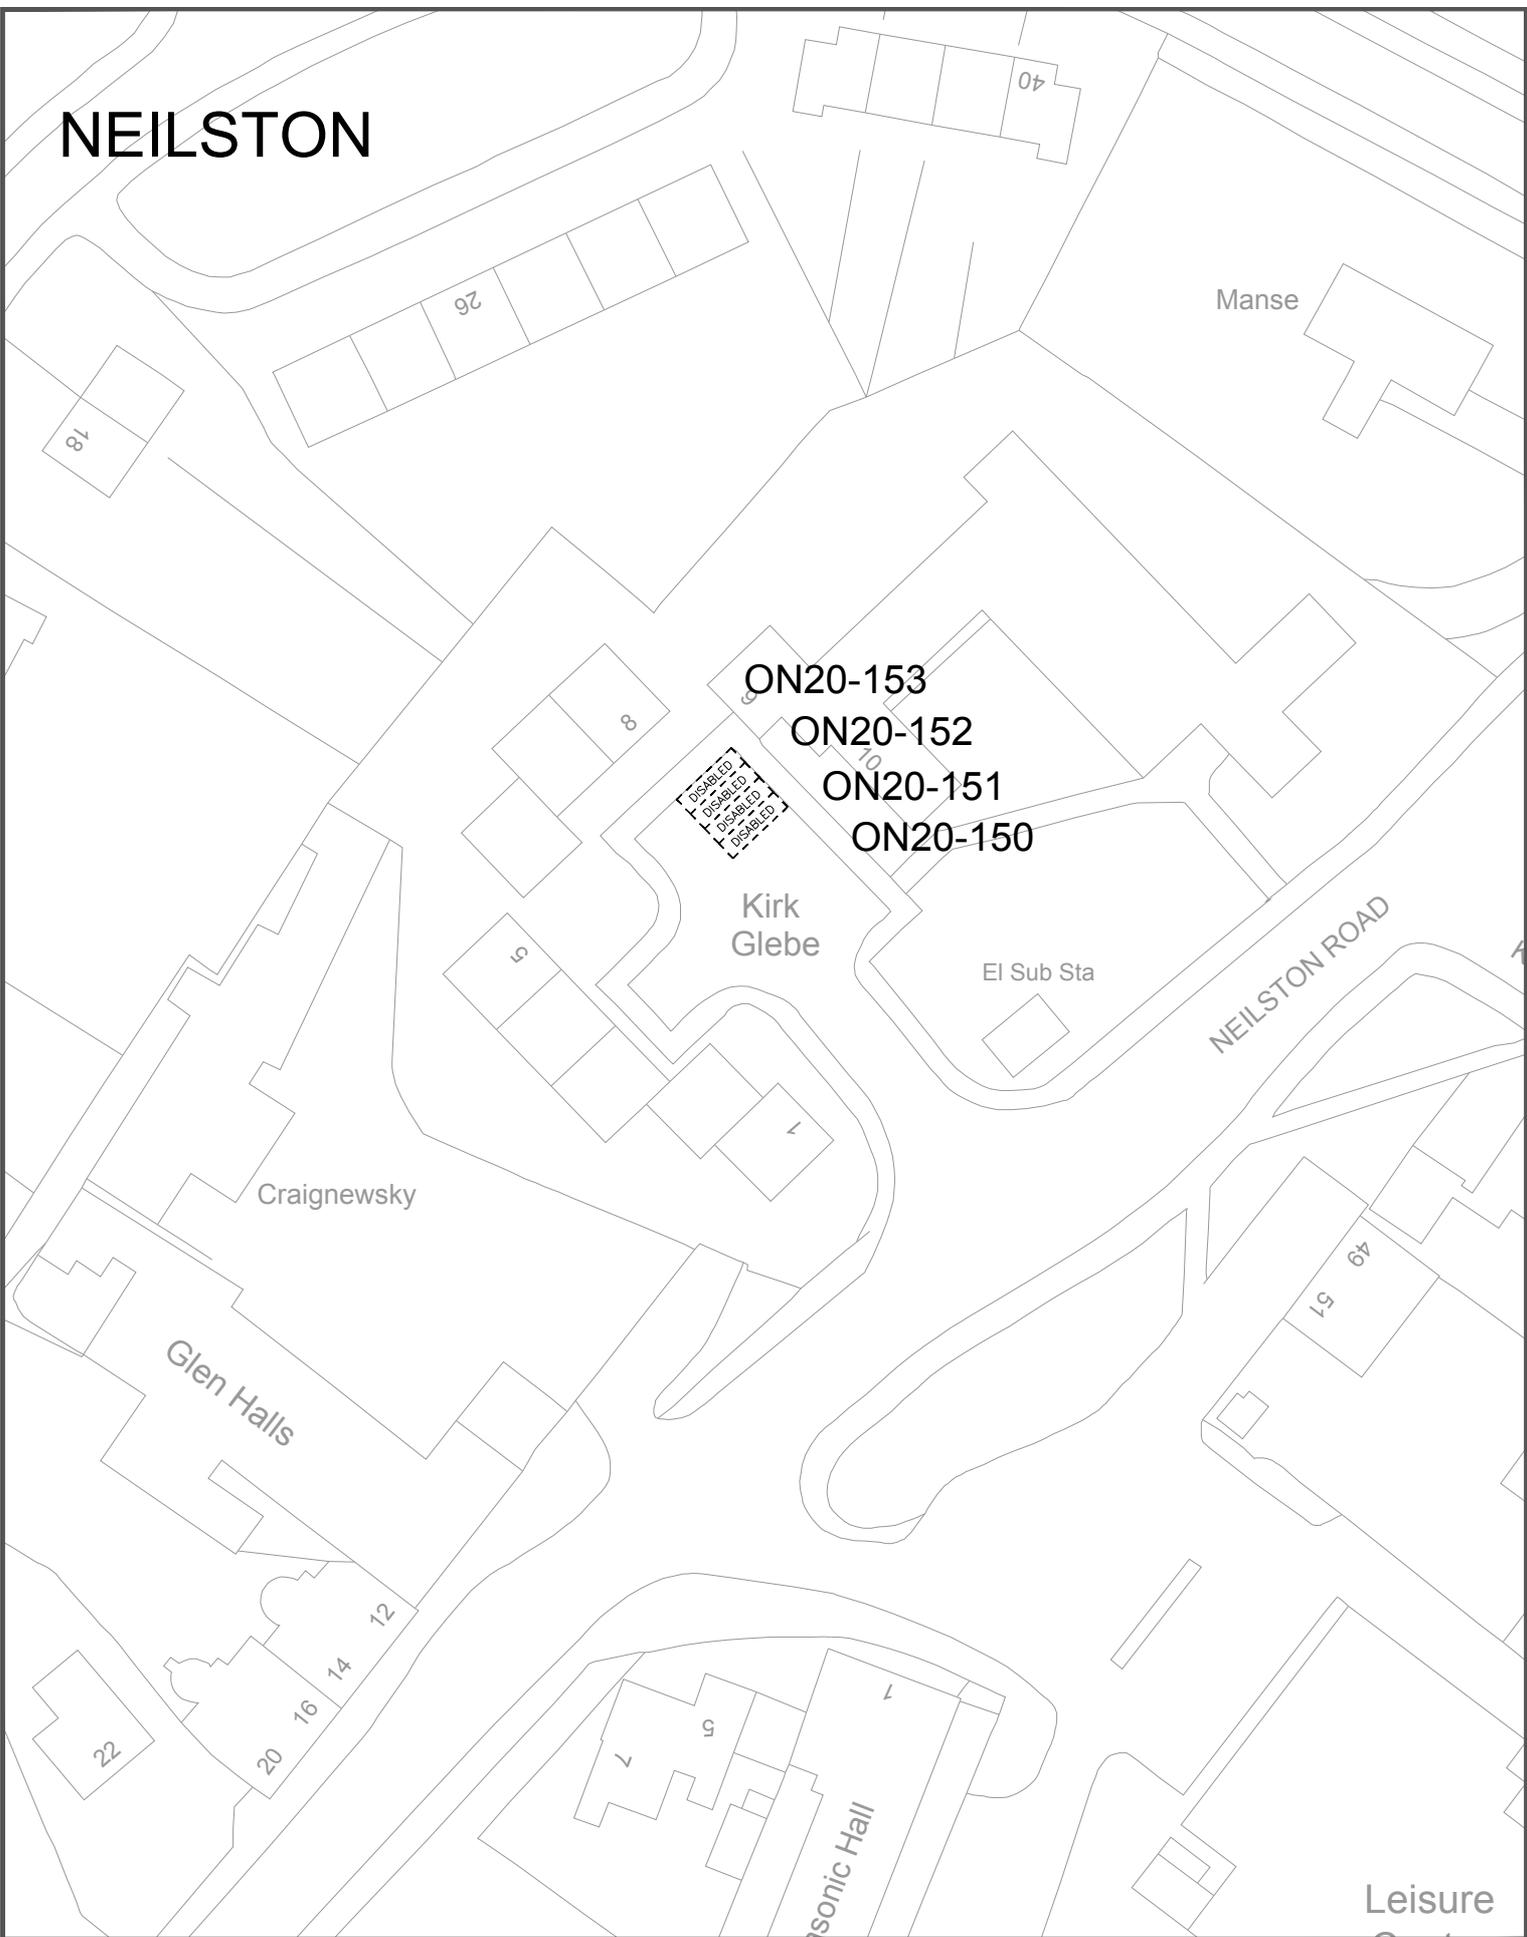

Drawing Info.

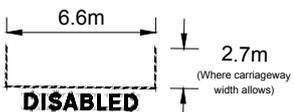

ERC Licence No. (c) Crown Copyright. 100023382 2019

EAST RENFREWSHIRE COUNCIL - ENVIRONMENT DEPARTMENT

Roads Service - 2 Spiersbridge Way, Spiersbridge Business Park,
Thornliebank, G46 8NG
Head of Service - P. DAWES

Drawing Title

Disabled Persons Parking Place
KIRK GLEBE
NEILSTON

Date DEC 2019

Scale Not to scale

Dwg No. ON20-150+151+152+153

Rev. -


Dwg By PAD

File Ref. EN-58-40-335


Checked By



NEILSTON

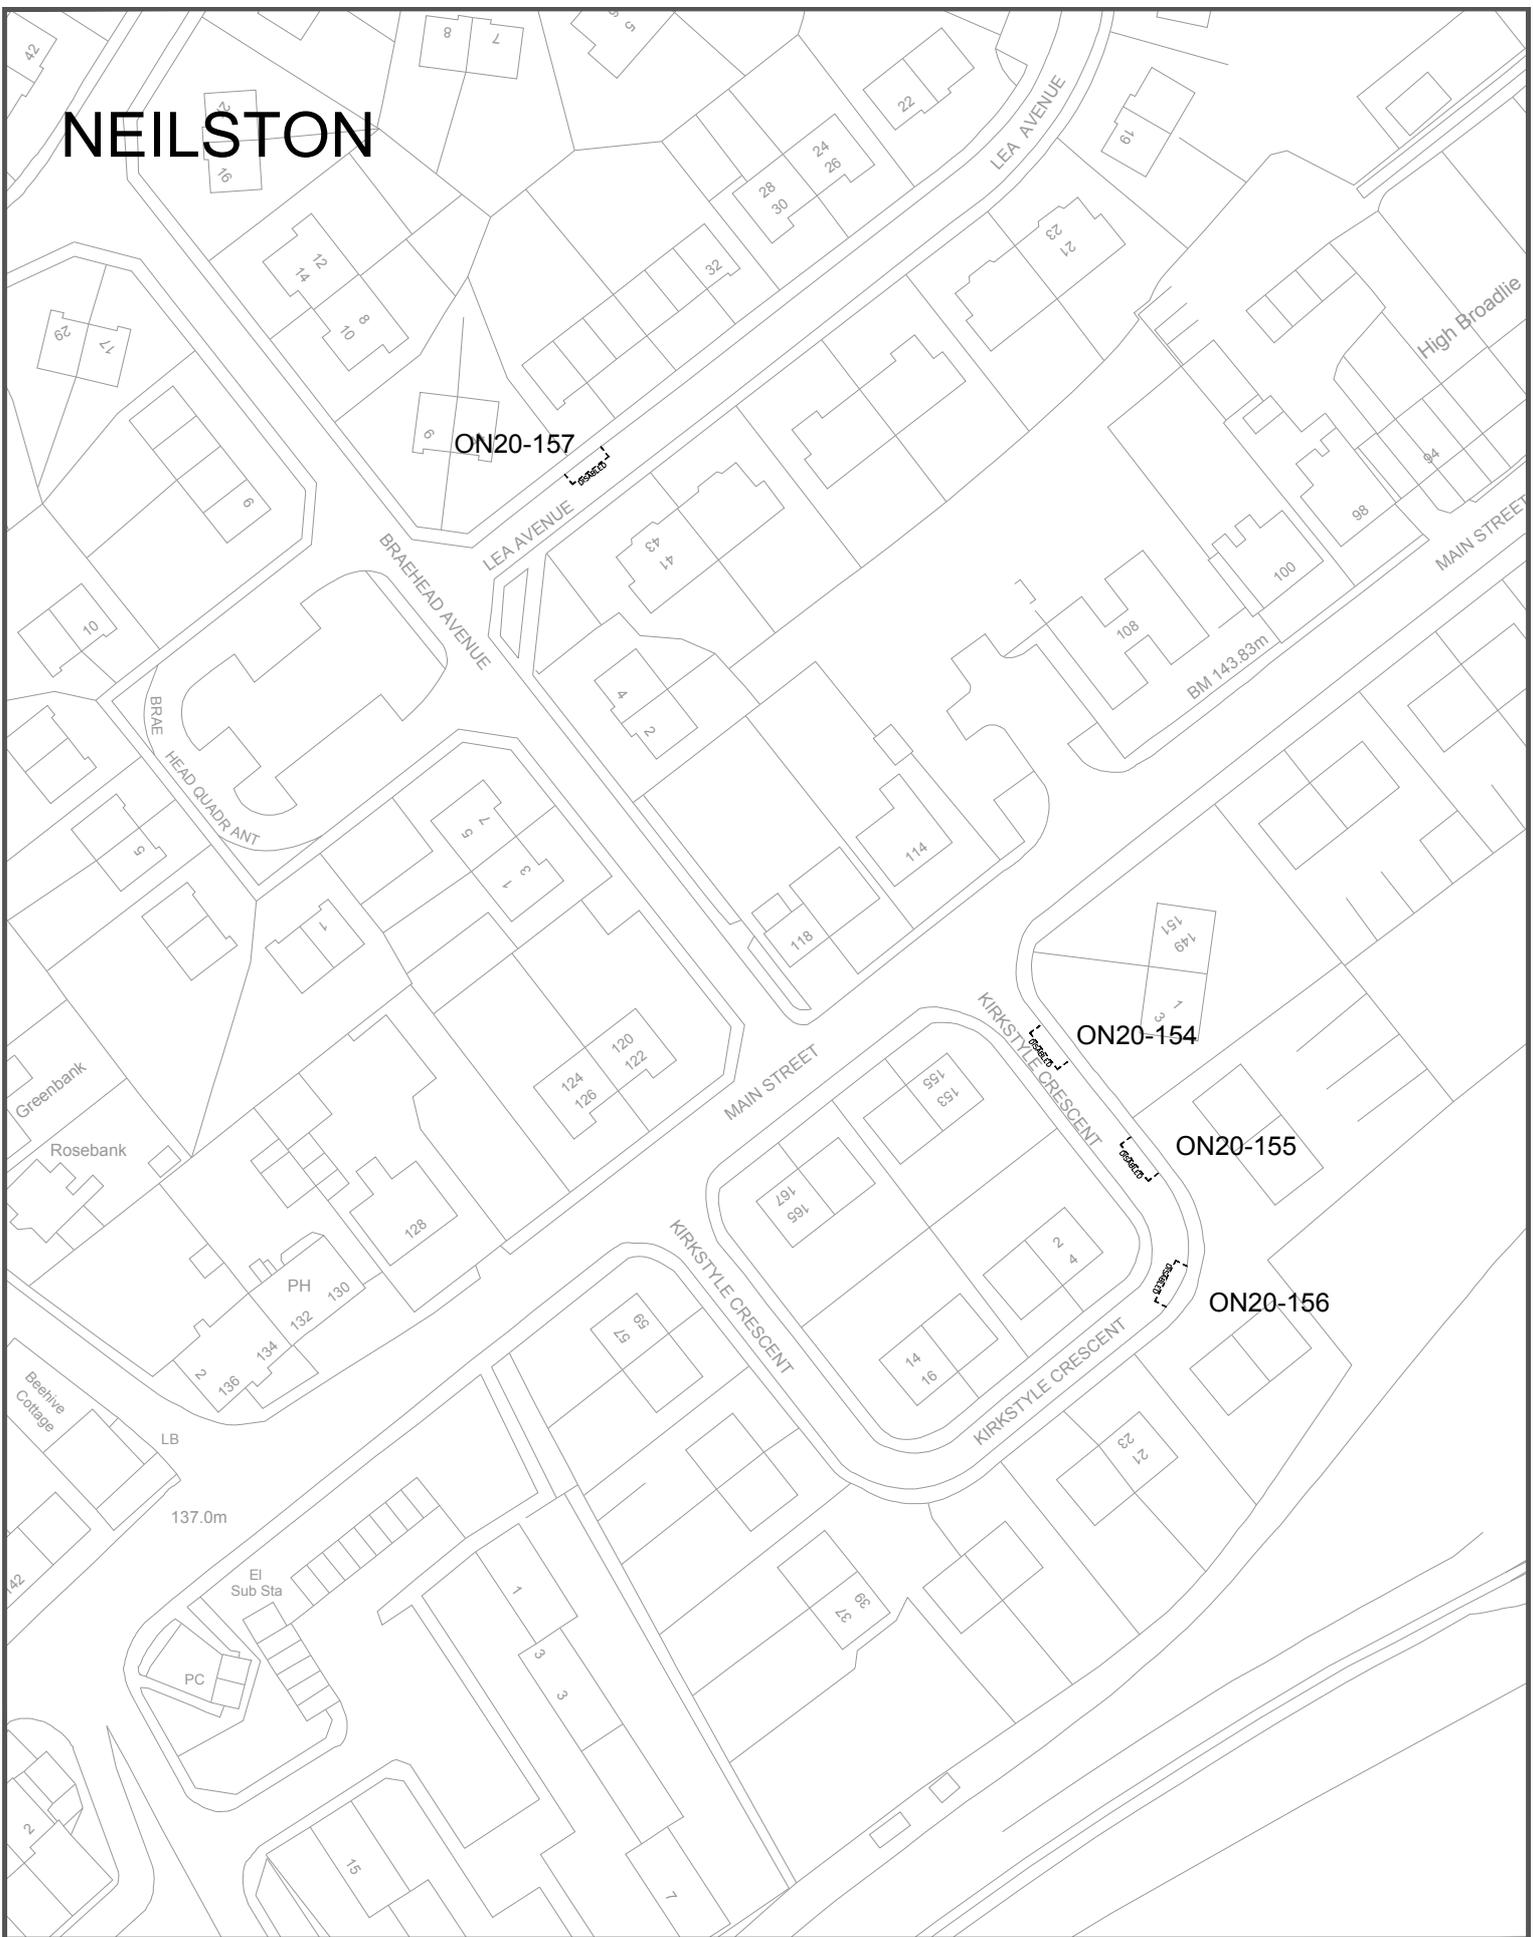

Drawing Info.

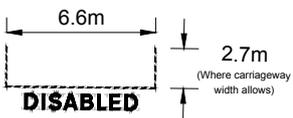

ERC Licence No. (c) Crown Copyright. 100023382 2019

EAST RENFREWSHIRE COUNCIL - ENVIRONMENT DEPARTMENT

Roads Service - 2 Spiersbridge Way, Spiersbridge Business Park,
 Thornliebank, G46 8NG
 Head of Service - P. DAWS

Drawing Title

Disabled Persons Parking Place
 KIRKSTYLE CRESCENT / LEA AVENUE
 NEILSTON

Date DEC 2019

Scale Not to scale

Dwg No. ON20-154+155+156+157

Rev. -

Dwg By PAD

File Ref. EN-58-40-335


Checked By



NEILSTON



Drawing Info.

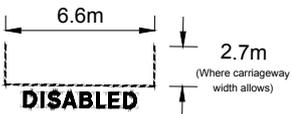

EAST RENFREWSHIRE COUNCIL - ENVIRONMENT DEPARTMENT

Roads Service - 2 Spiersbridge Way, Spiersbridge Business Park,
 Thornliebank, G46 8NG
 Head of Service - P. DAWS

Drawing Title

Disabled Persons Parking Place
 MADRAS PLACE
 NEILSTON


Date DEC 2019

Scale Not to scale

NETHERLEE



Drawing Info.

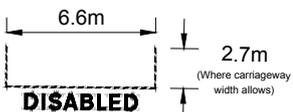

EAST RENFREWSHIRE COUNCIL - ENVIRONMENT DEPARTMENT

Roads Service - 2 Spiersbridge Way, Spiersbridge Business Park,
 Thornliebank, G46 8NG
 Head of Service - P. DAWS

Drawing Title

Disabled Persons Parking Place
 CLARKSTON ROAD on CORRIE GROVE / LINN
 DRIVE / ORMONDE AVENUE / NETHERLEE

Date DEC 2019

Scale Not to scale

Dwg No. ON20-159+163+164


Rev. -

Dwg By PAD


File Ref. EN-58-40-335

Checked By

NETHERLEE

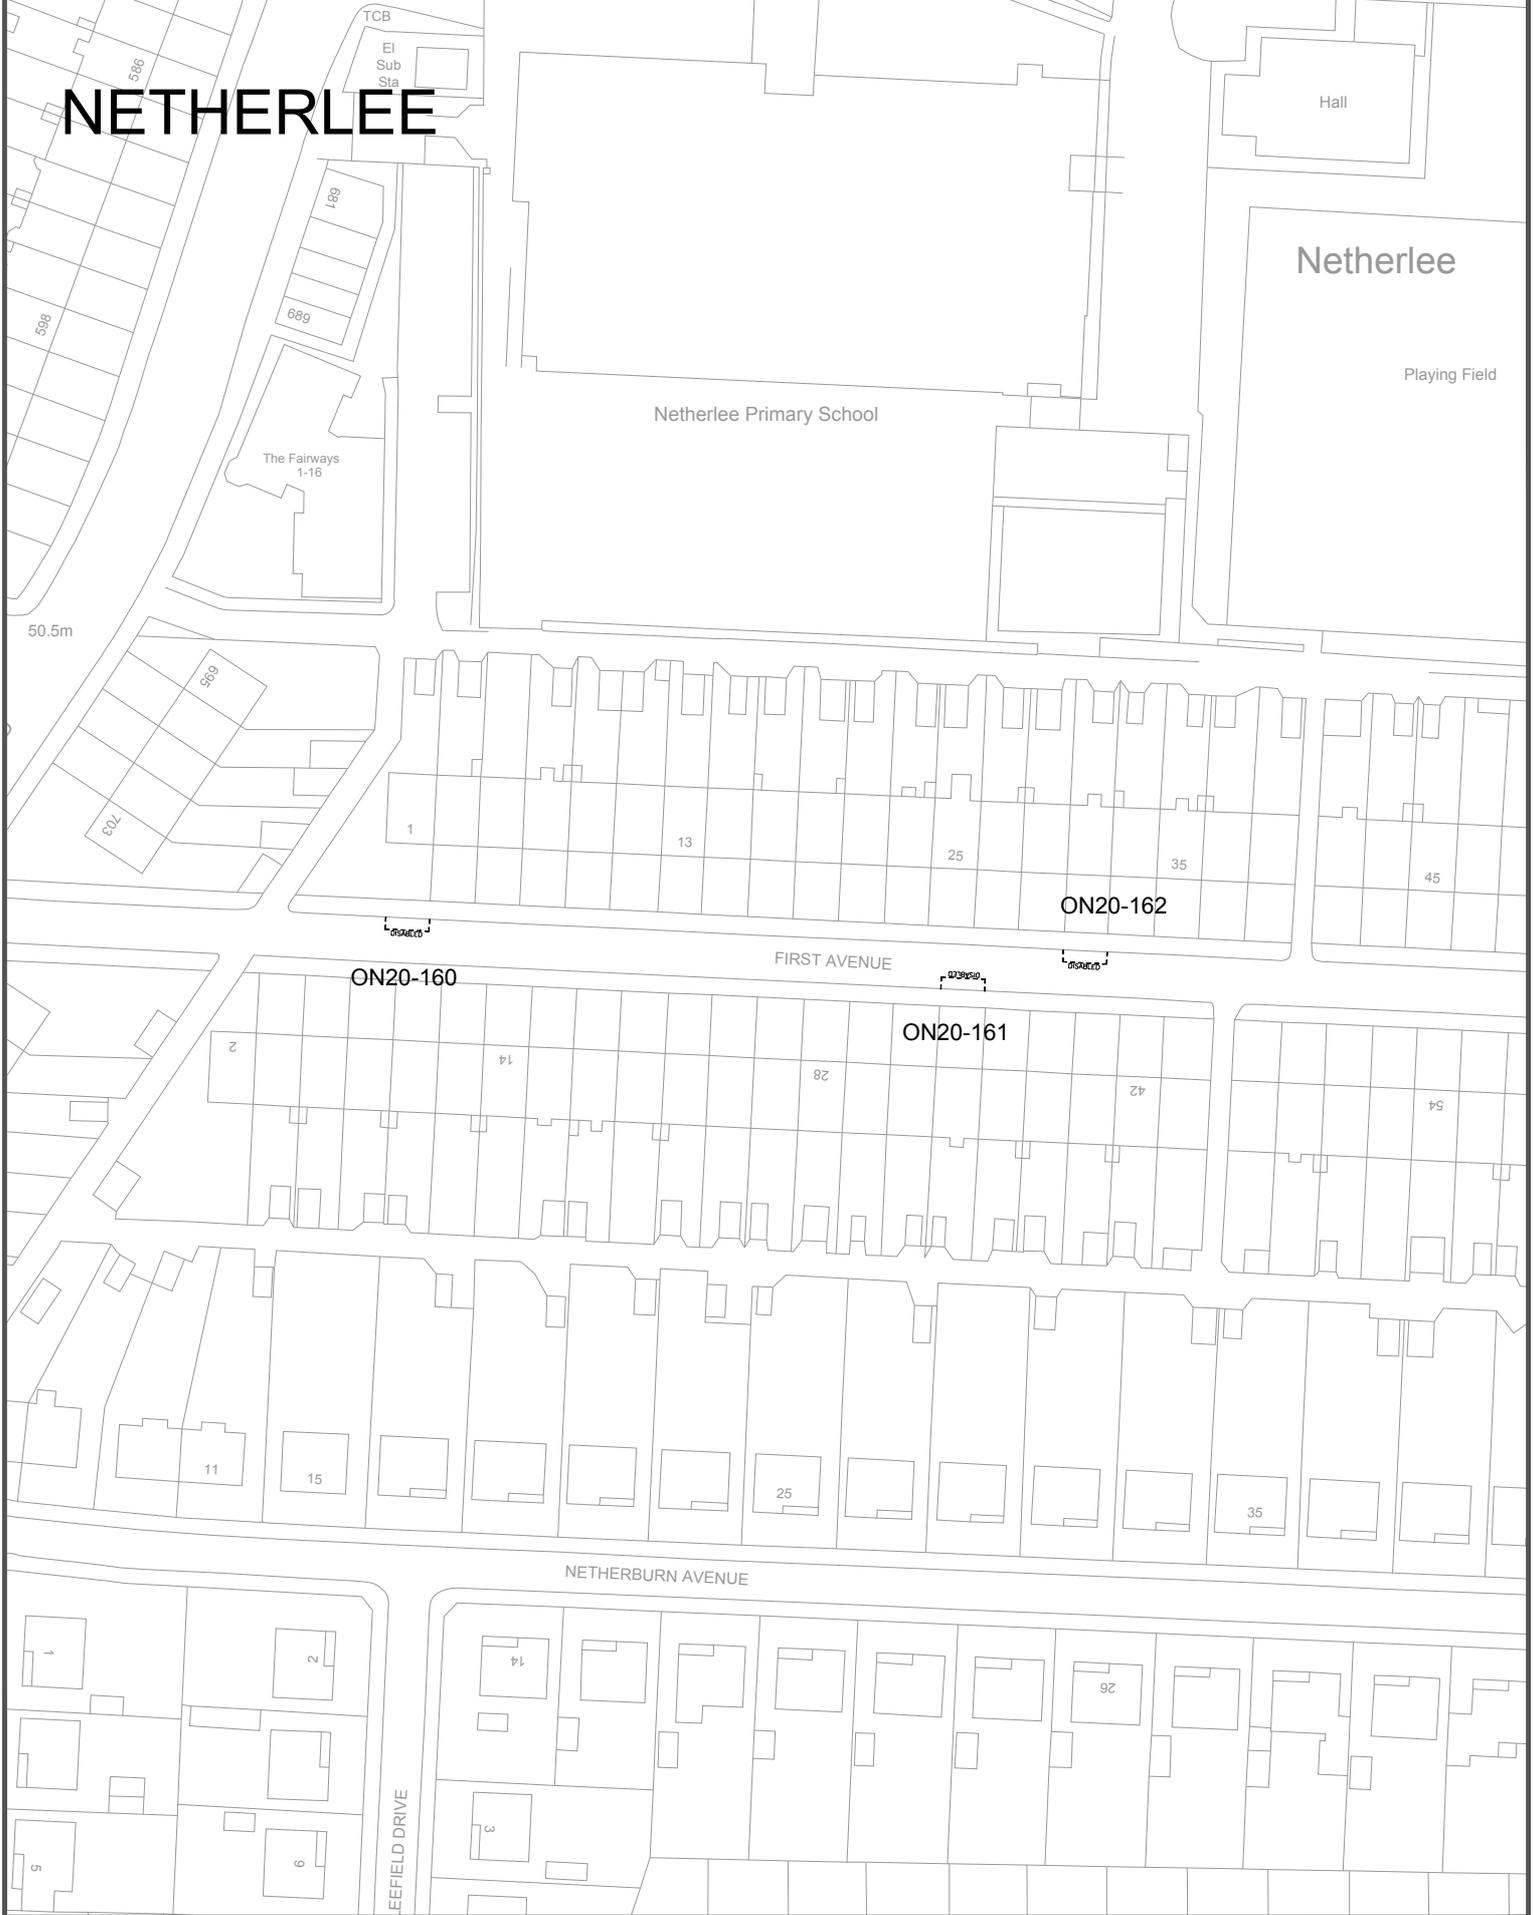

Drawing Info.

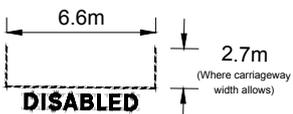

ERC Licence No. (c) Crown Copyright. 100023382 2019

EAST RENFREWSHIRE COUNCIL - ENVIRONMENT DEPARTMENT

Roads Service - 2 Spiersbridge Way, Spiersbridge Business Park,
Thornliebank, G46 8NG
Head of Service - P. DAWS

Drawing Title

Disabled Persons Parking Place
FIRST AVENUE
NETHERLEE

Date DEC 2019

Scale Not to scale

Dwg No. ON20-160+161+162

Rev. -

Dwg By PAD

File Ref. EN-58-40-335


Checked By



NETHERLEE



Drawing Info.

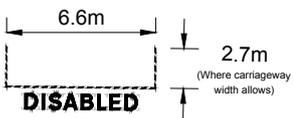

EAST RENFREWSHIRE COUNCIL - ENVIRONMENT DEPARTMENT

Roads Service - 2 Spiersbridge Way, Spiersbridge Business Park,
Thornliebank, G46 8NG
Head of Service - P. DAWS

Drawing Title

Disabled Persons Parking Place
PARKLANDS ROAD
NETHERLEE

Date DEC 2019

Scale Not to scale

Dwg No. ON20-165


Rev. -

Dwg By PAD


File Ref. EN-58-40-335

Checked By

NEWTON MEARNS

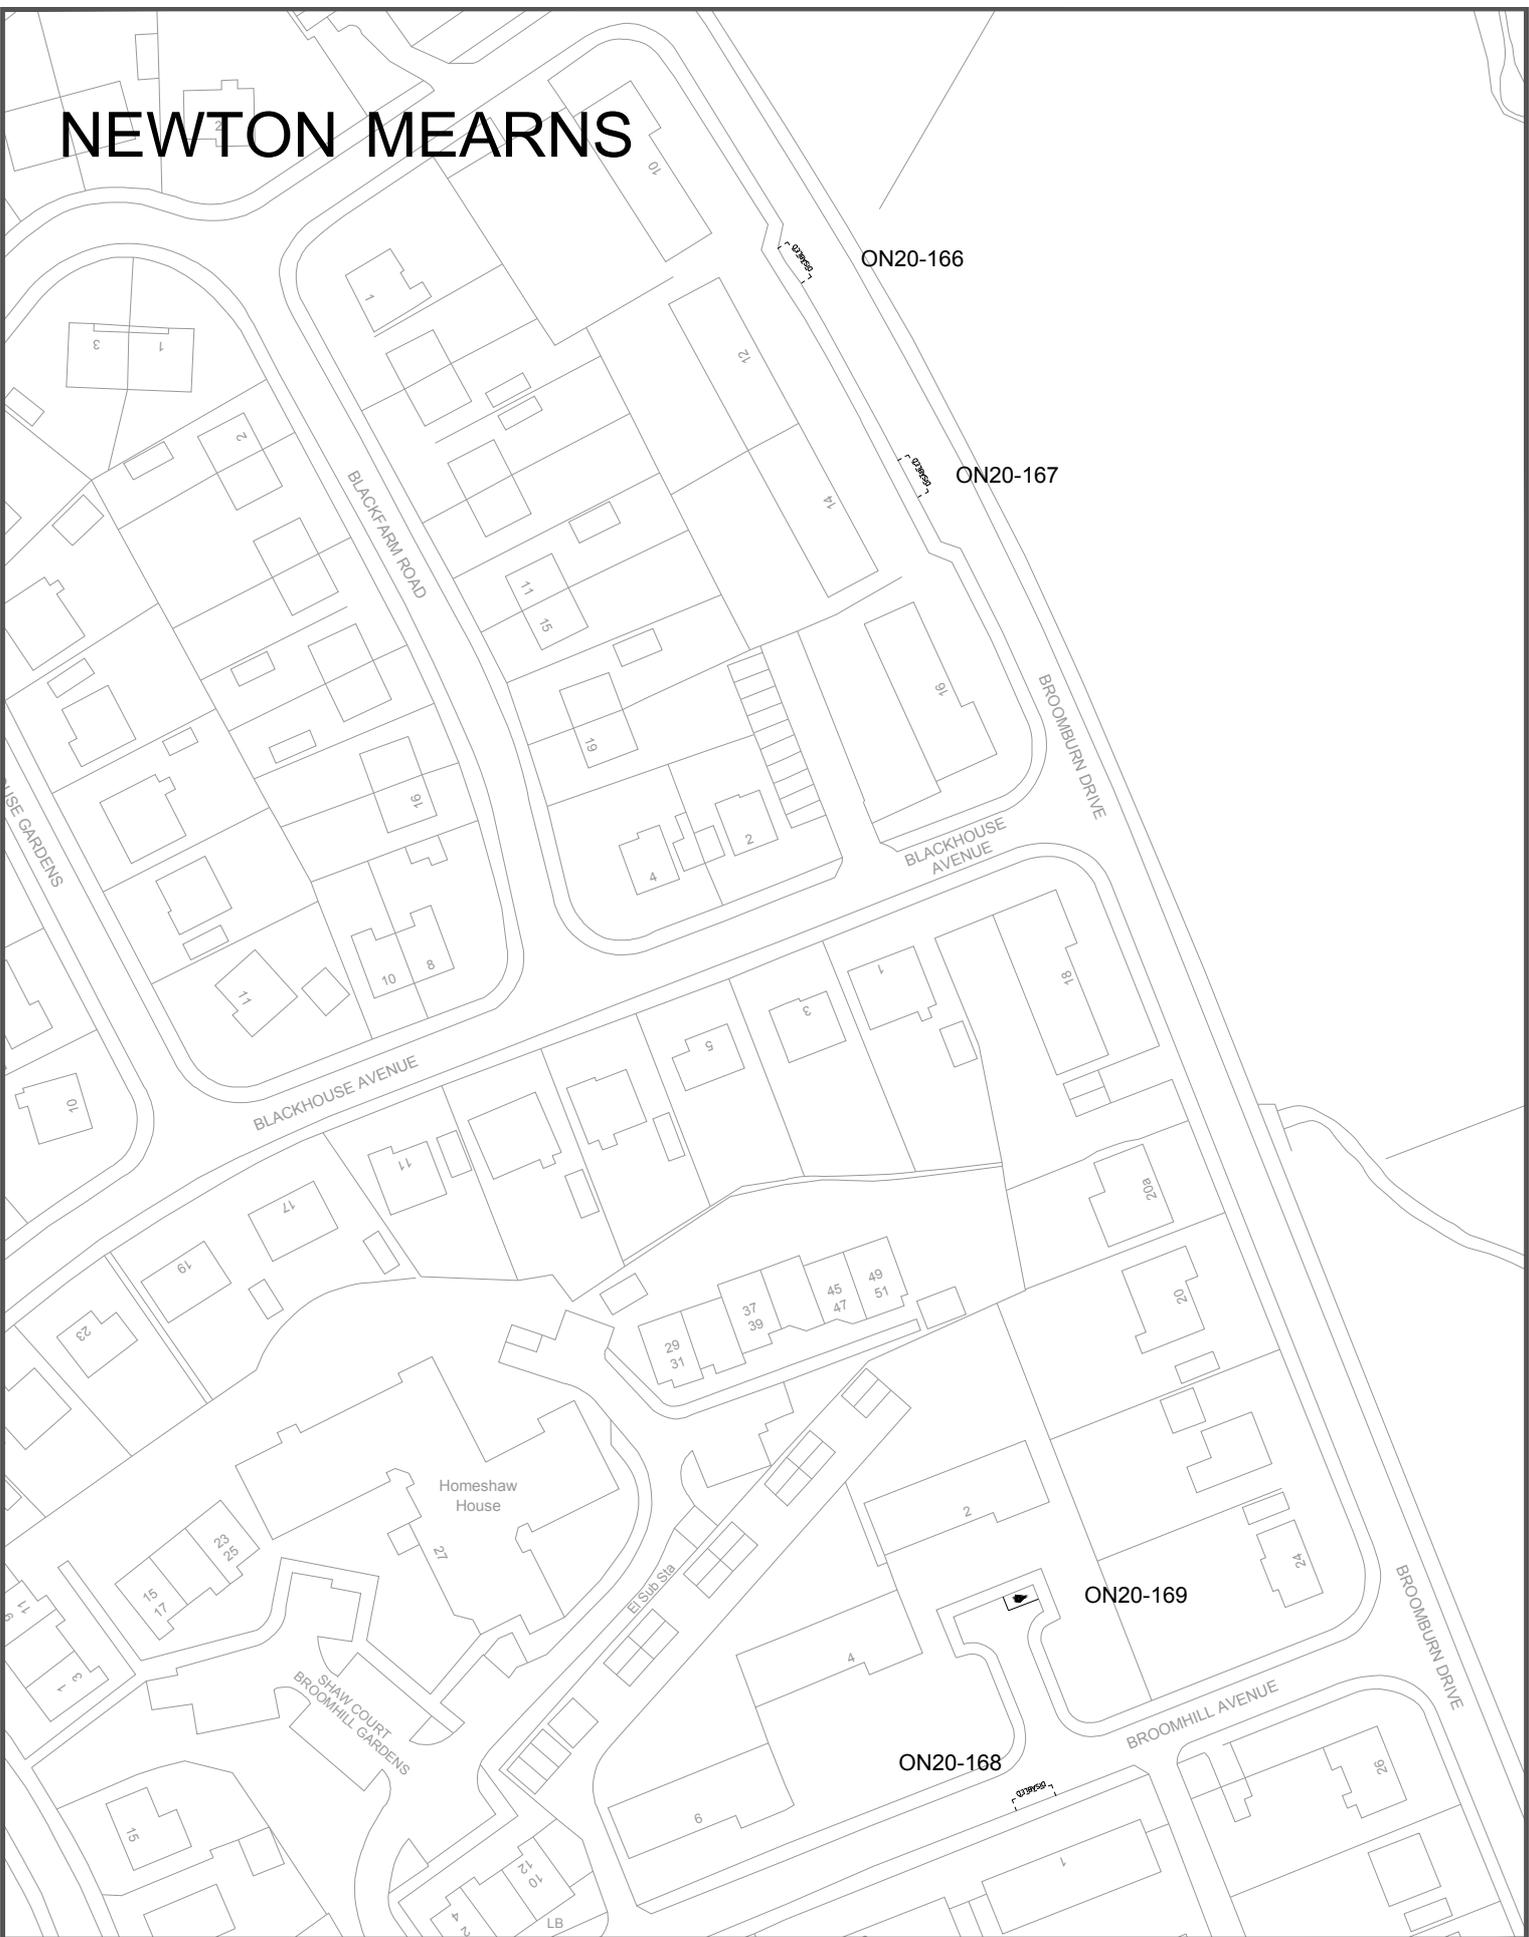

Drawing Info.

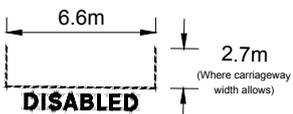

ERC Licence No. (c) Crown Copyright. 100023382 2019

EAST RENFREWSHIRE COUNCIL - ENVIRONMENT DEPARTMENT

Roads Service - 2 Spiersbridge Way, Spiersbridge Business Park,
 Thornliebank, G46 8NG
 Head of Service - P. DAWES

Drawing Title

Disabled Persons Parking Place
 BROOMBURN DRIVE / BROOMHILL AVENUE
 NEWTON MEARNS

Date DEC 2019

Scale Not to scale

Dwg No. ON20-166+167+168+169

Rev. -


Dwg By PAD

File Ref. EN-58-40-335


Checked By



NEWTON MEARNS

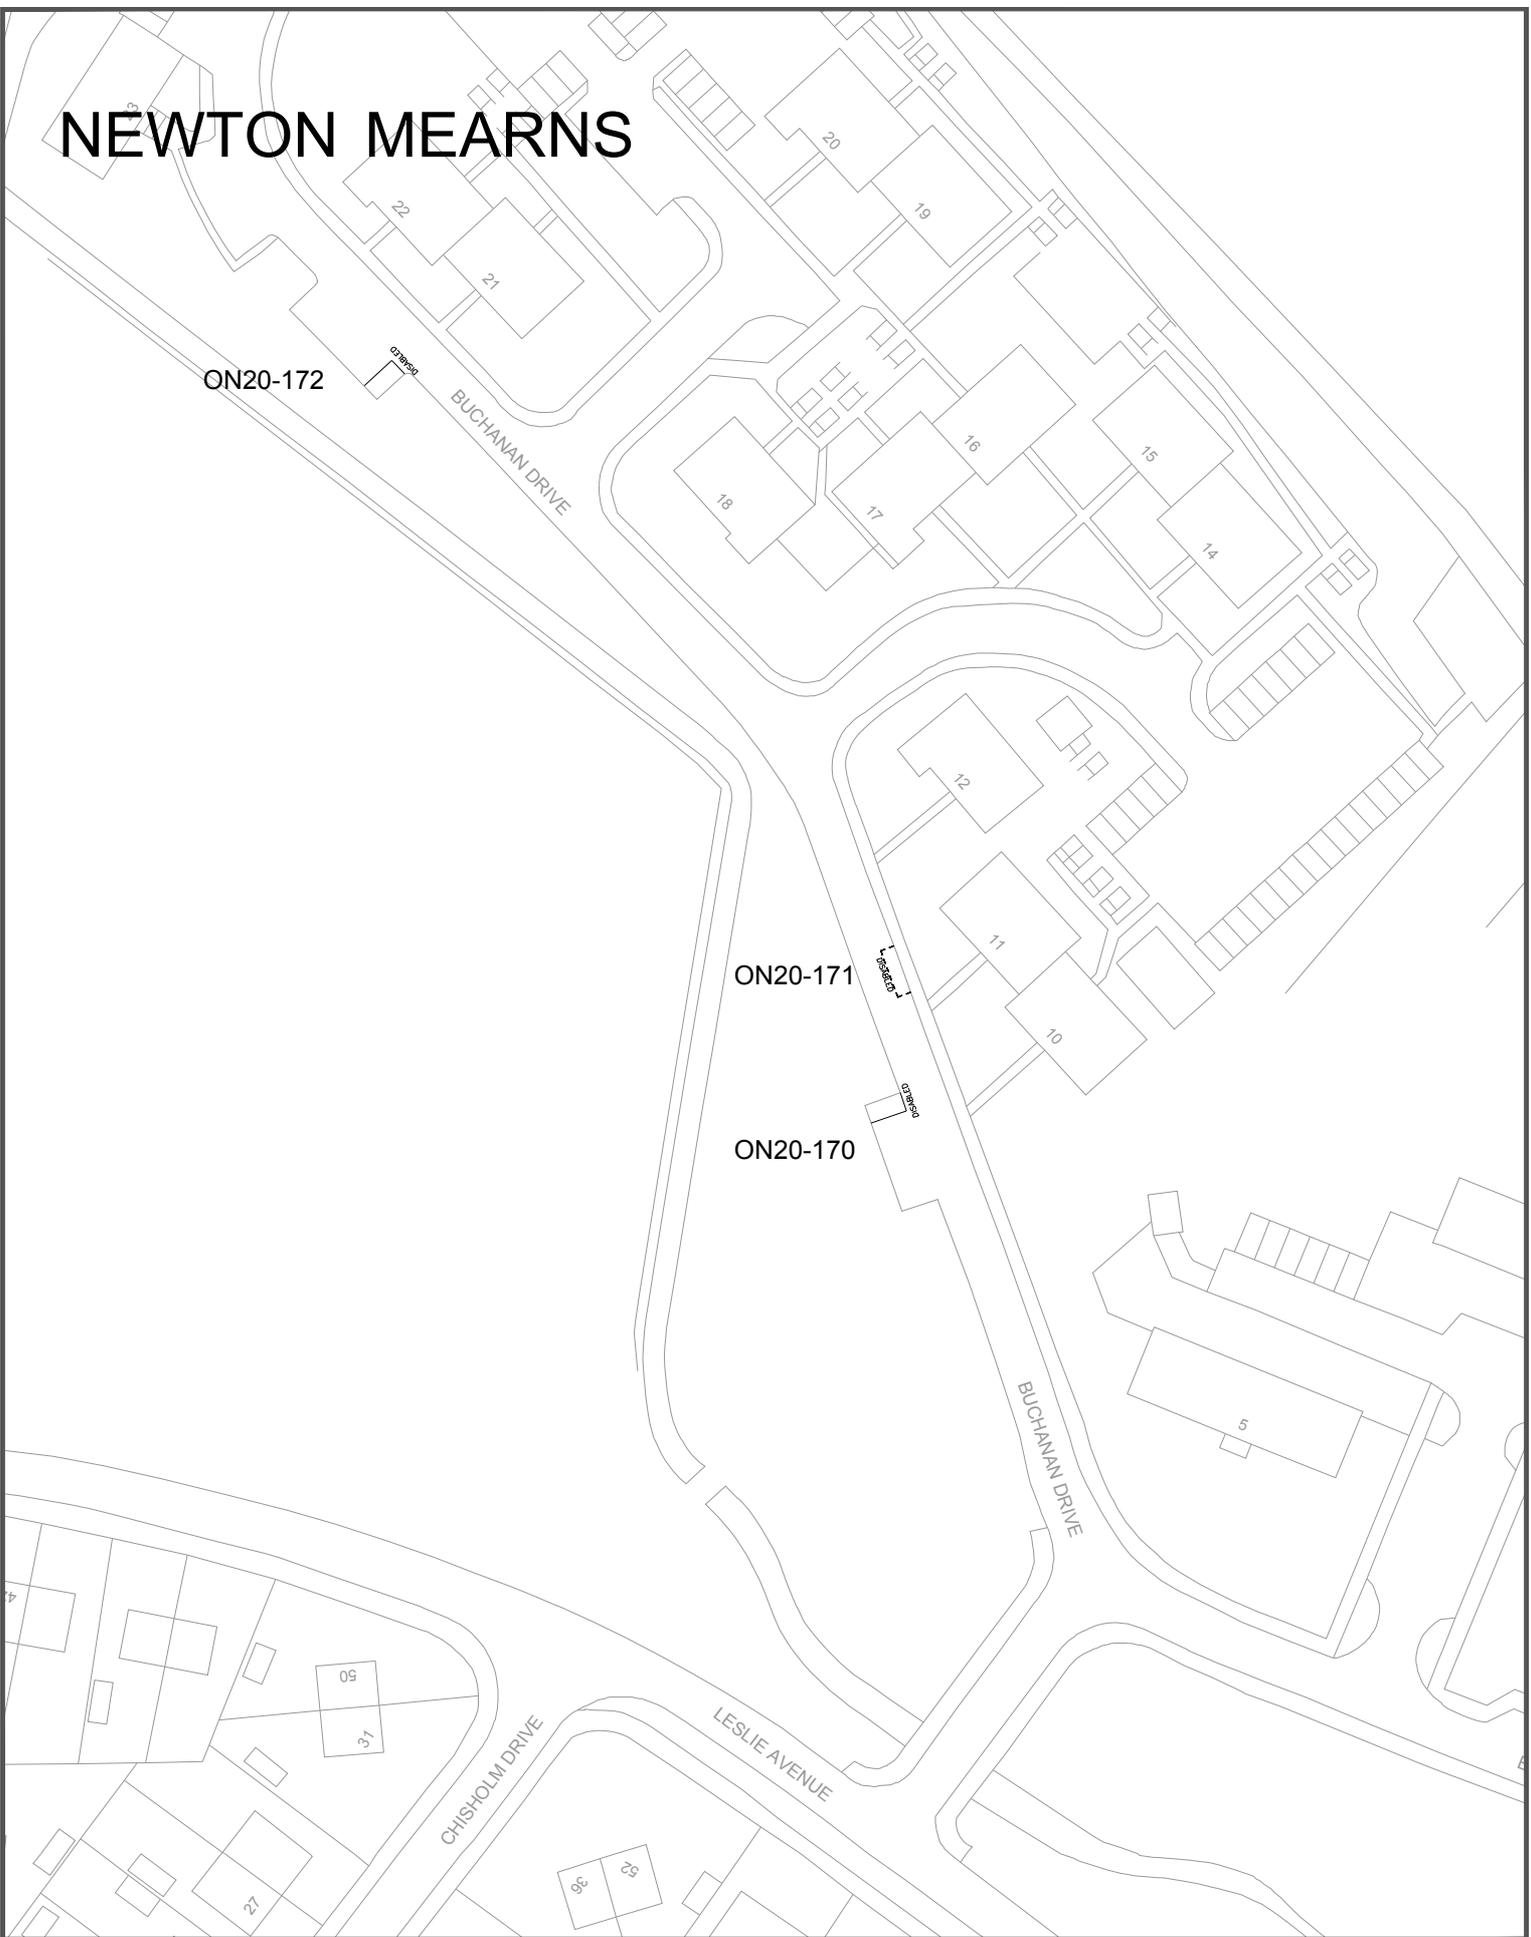

Drawing Info.

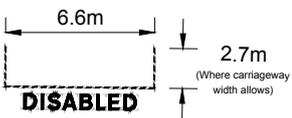

EAST RENFREWSHIRE COUNCIL - ENVIRONMENT DEPARTMENT

Roads Service - 2 Spiersbridge Way, Spiersbridge Business Park,
 Thornliebank, G46 8NG
 Head of Service - P. DAWS


Drawing Title

Disabled Persons Parking Place
 BUCHANAN DRIVE
 NEWTON MEARNS


Date DEC 2019

Scale Not to scale

NEWTON MEARNS

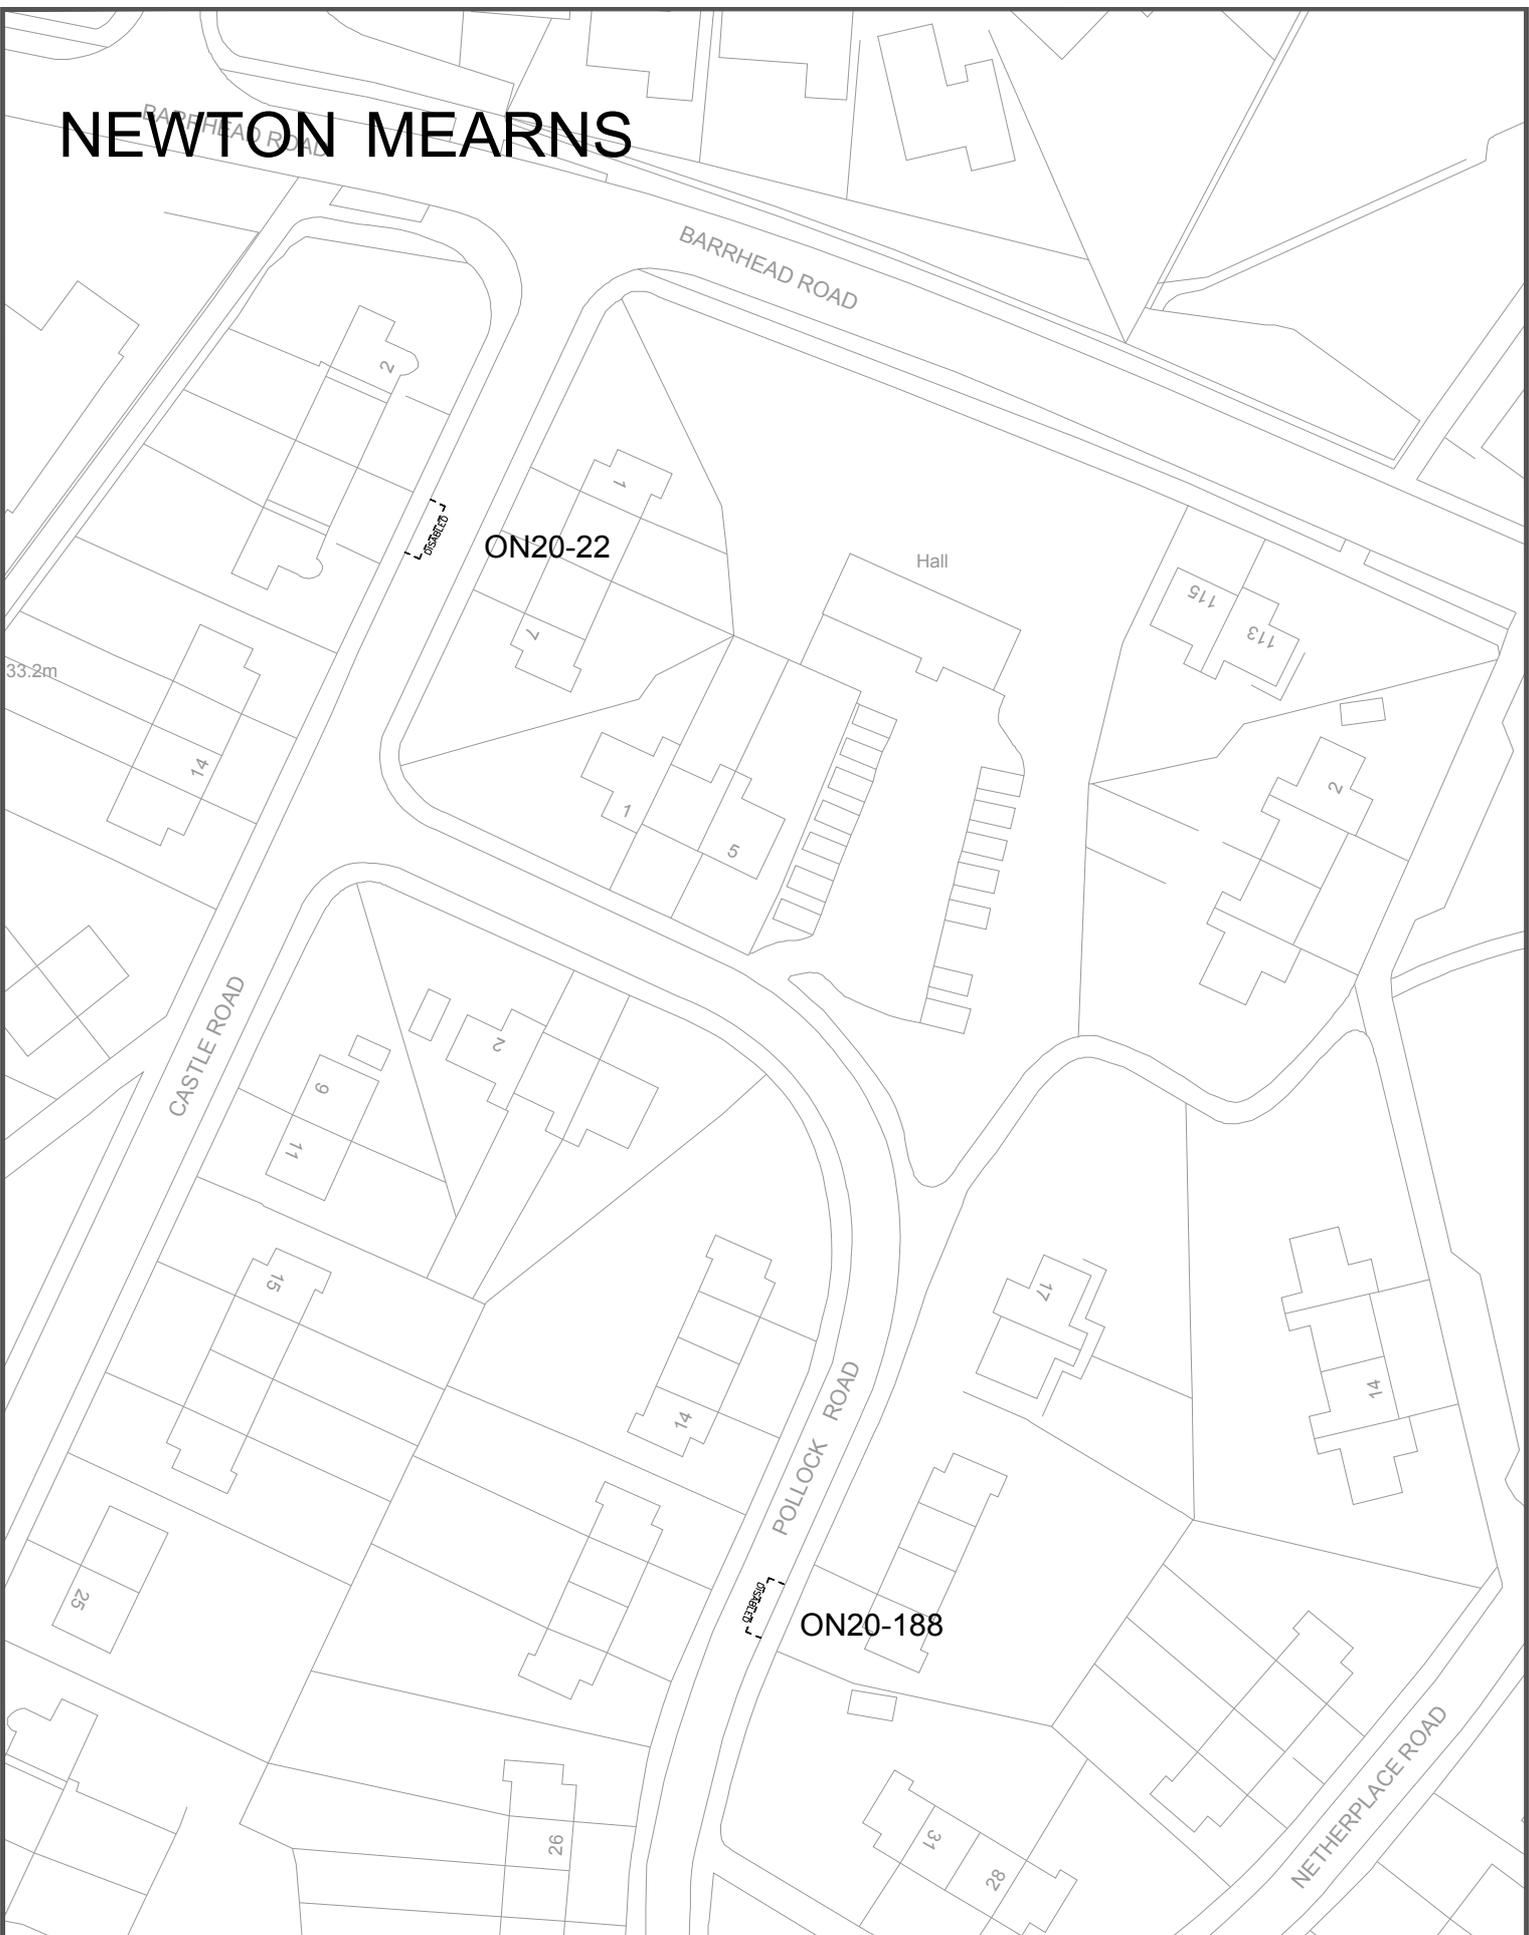

Drawing Info.

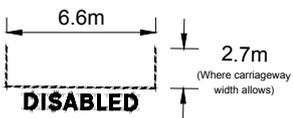

EAST RENFREWSHIRE COUNCIL - ENVIRONMENT DEPARTMENT

Roads Service - 2 Spiersbridge Way, Spiersbridge Business Park,
 Thornliebank, G46 8NG
 Head of Service - P. DAWS


Drawing Title

Disabled Persons Parking Place
 POLLOCK ROAD / CASTLE ROAD
 NEWTON MEARNS

Date DEC 2019


Scale Not to scale

NEWTON MEARNS

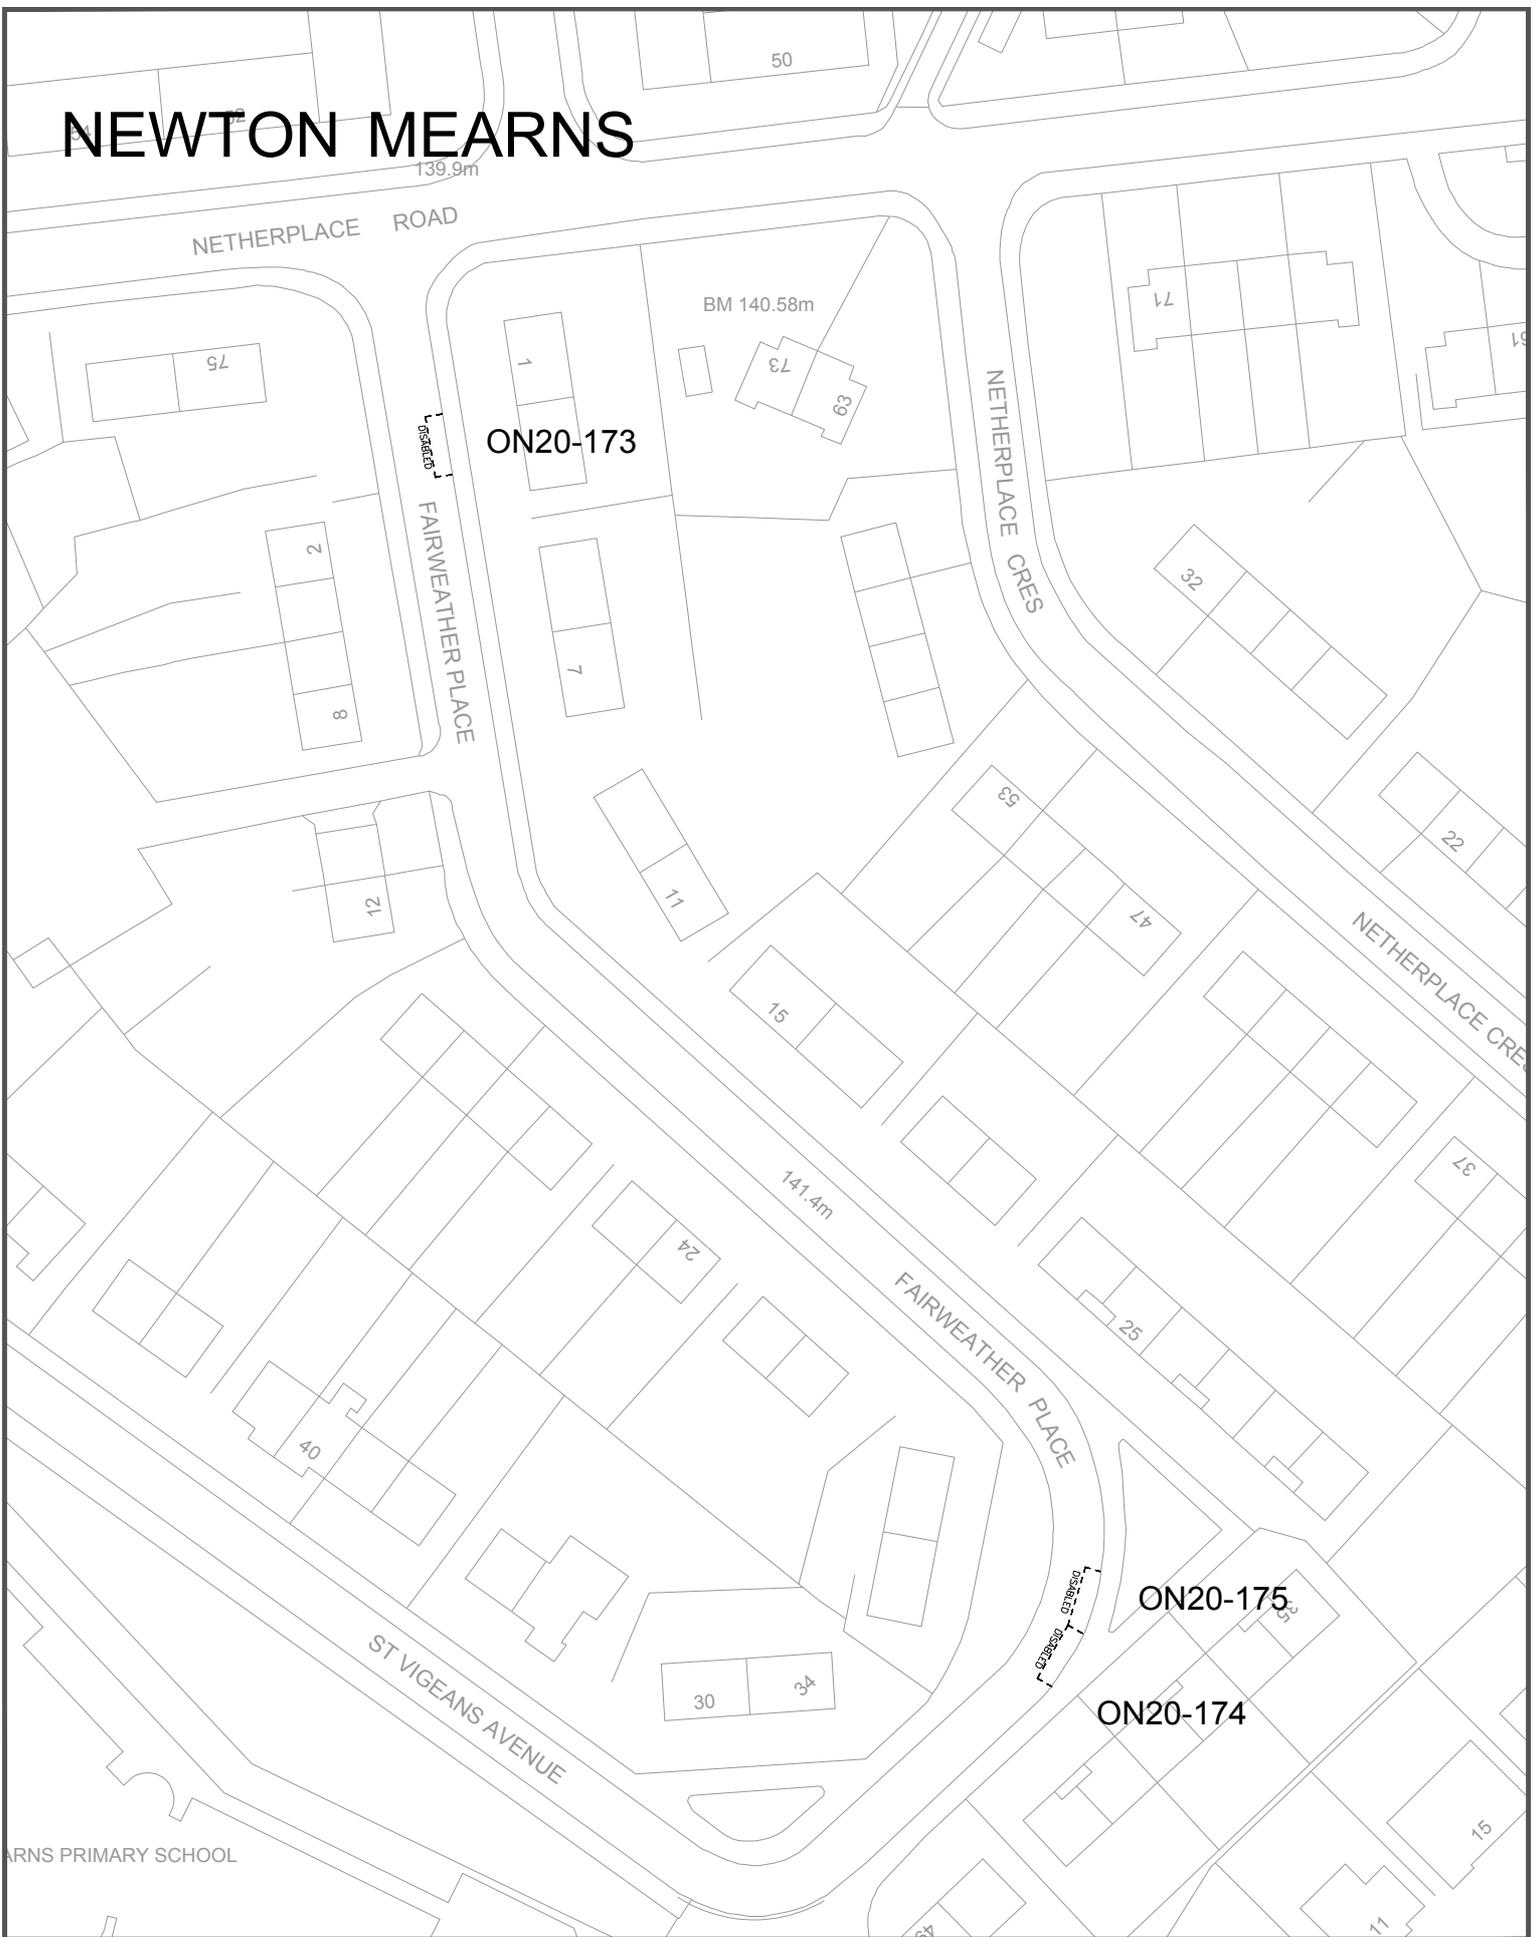

NEWTON MEARNS PRIMARY SCHOOL

Drawing Info.

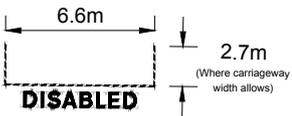

EAST RENFREWSHIRE COUNCIL - ENVIRONMENT DEPARTMENT

Roads Service - 2 Spiersbridge Way, Spiersbridge Business Park,
 Thornliebank, G46 8NG
 Head of Service - P. DAWES


Drawing Title

Disabled Persons Parking Place
 FAIRWEATHER PLACE
 NEWTON MEARNS


Date DEC 2019

Scale Not to scale

NEWTON MEARNS

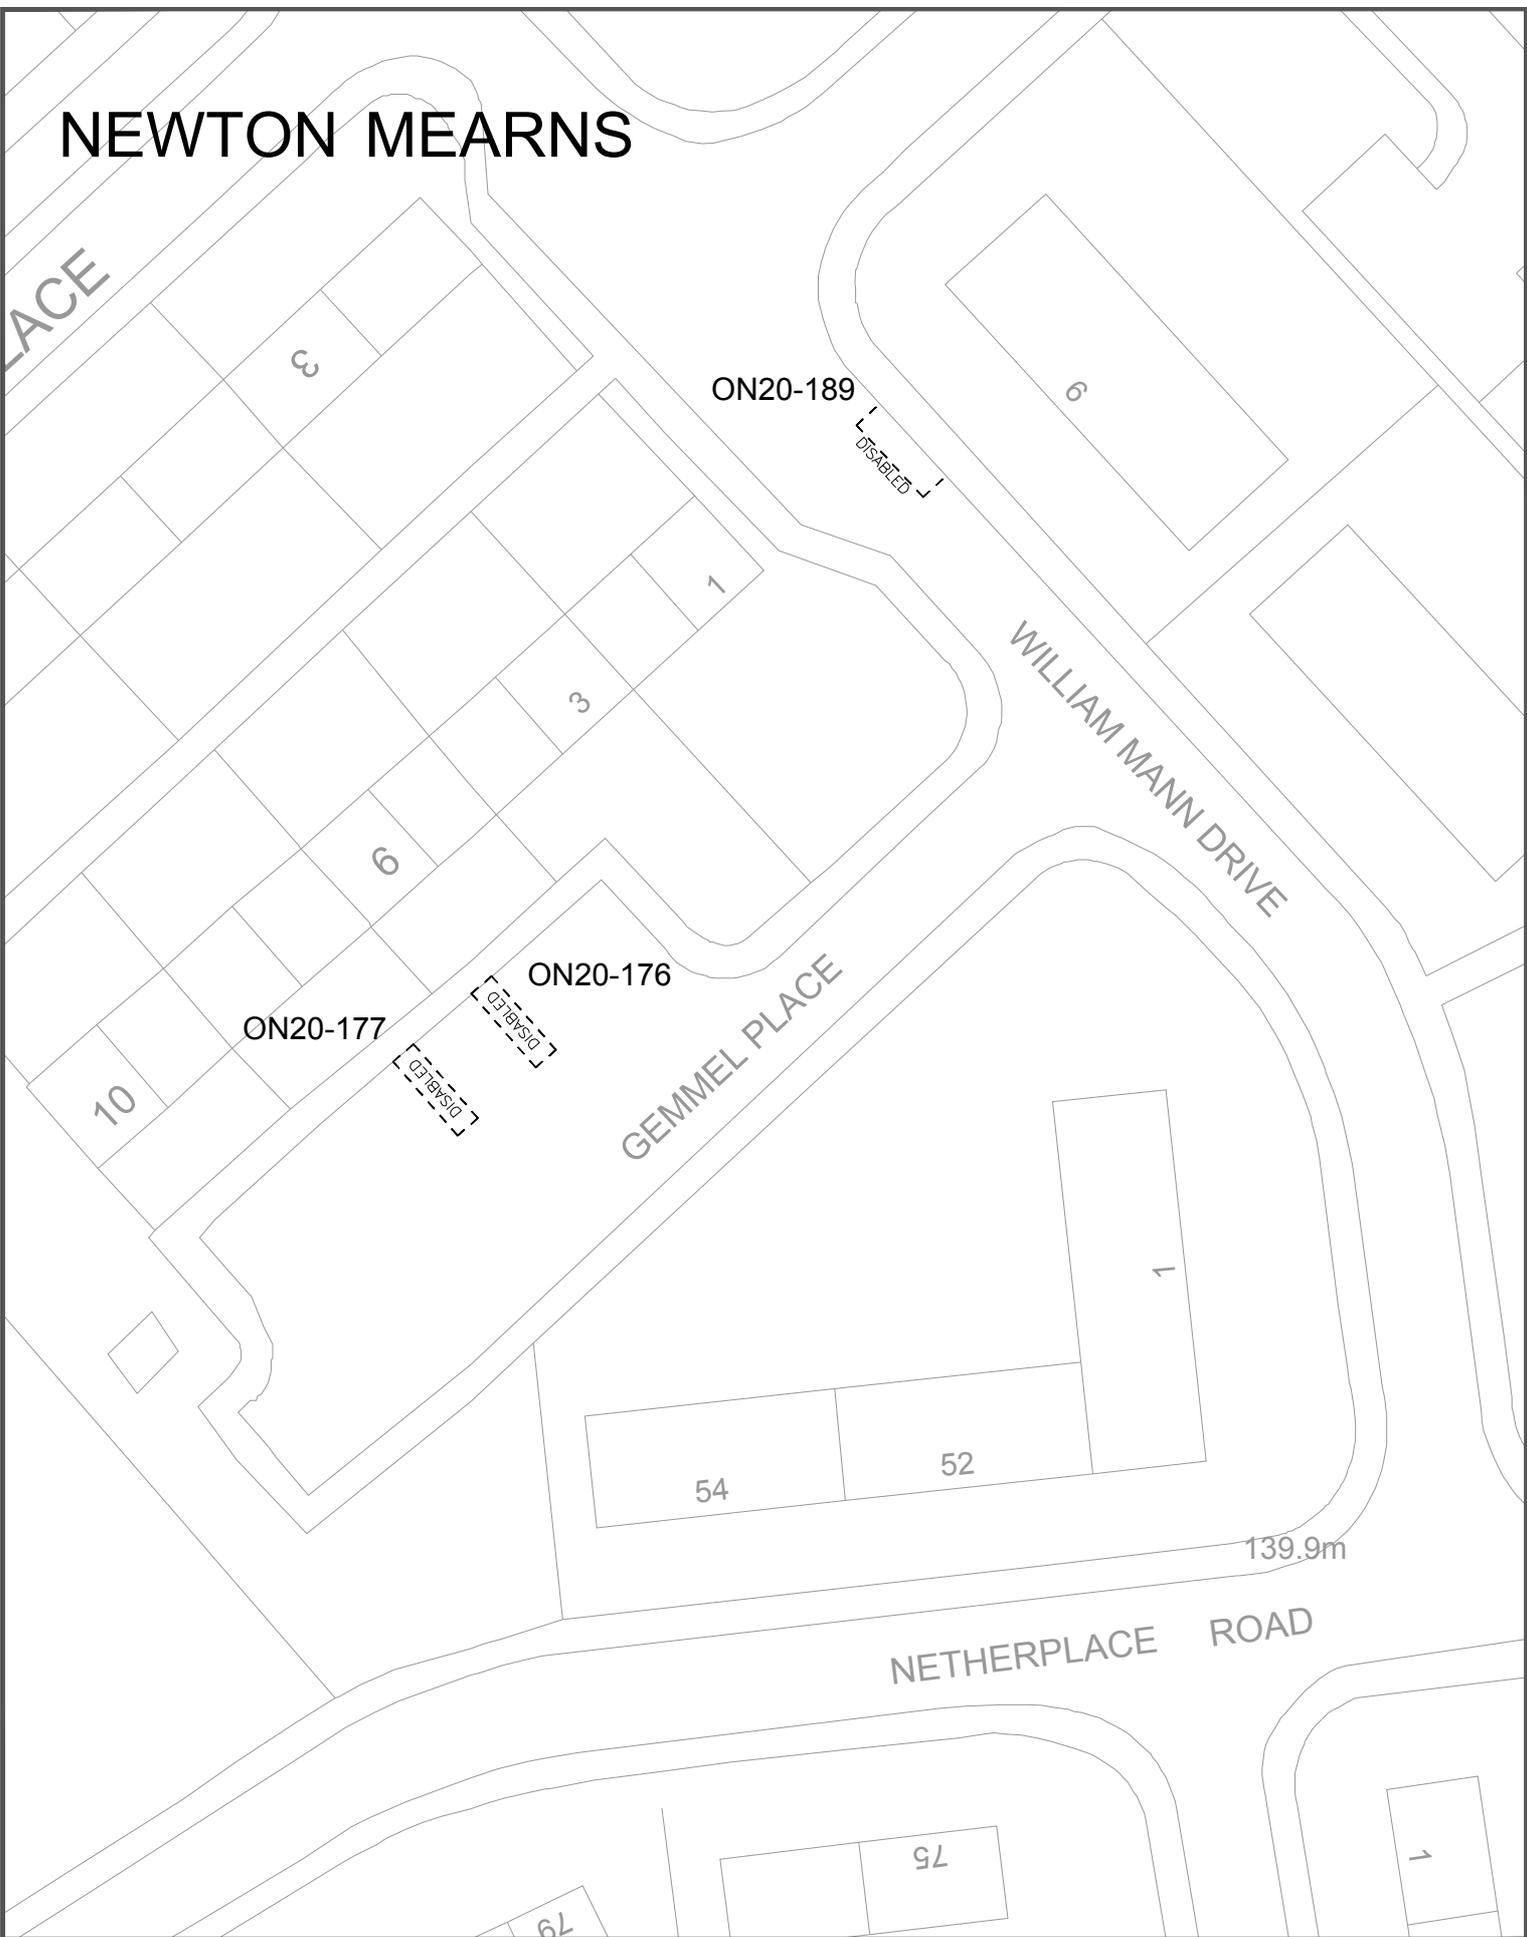

Drawing Info.

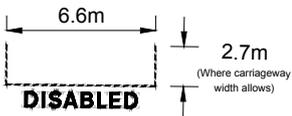

EAST RENFREWSHIRE COUNCIL - ENVIRONMENT DEPARTMENT

Roads Service - 2 Spiersbridge Way, Spiersbridge Business Park,
 Thornliebank, G46 8NG
 Head of Service - P. DAWES


Drawing Title

Disabled Persons Parking Place
 GEMMEL PLACE / WILLIAM MANN DRIVE
 NEWTON MEARNS


Date DEC 2019

Scale Not to scale

NEWTON MEARNS

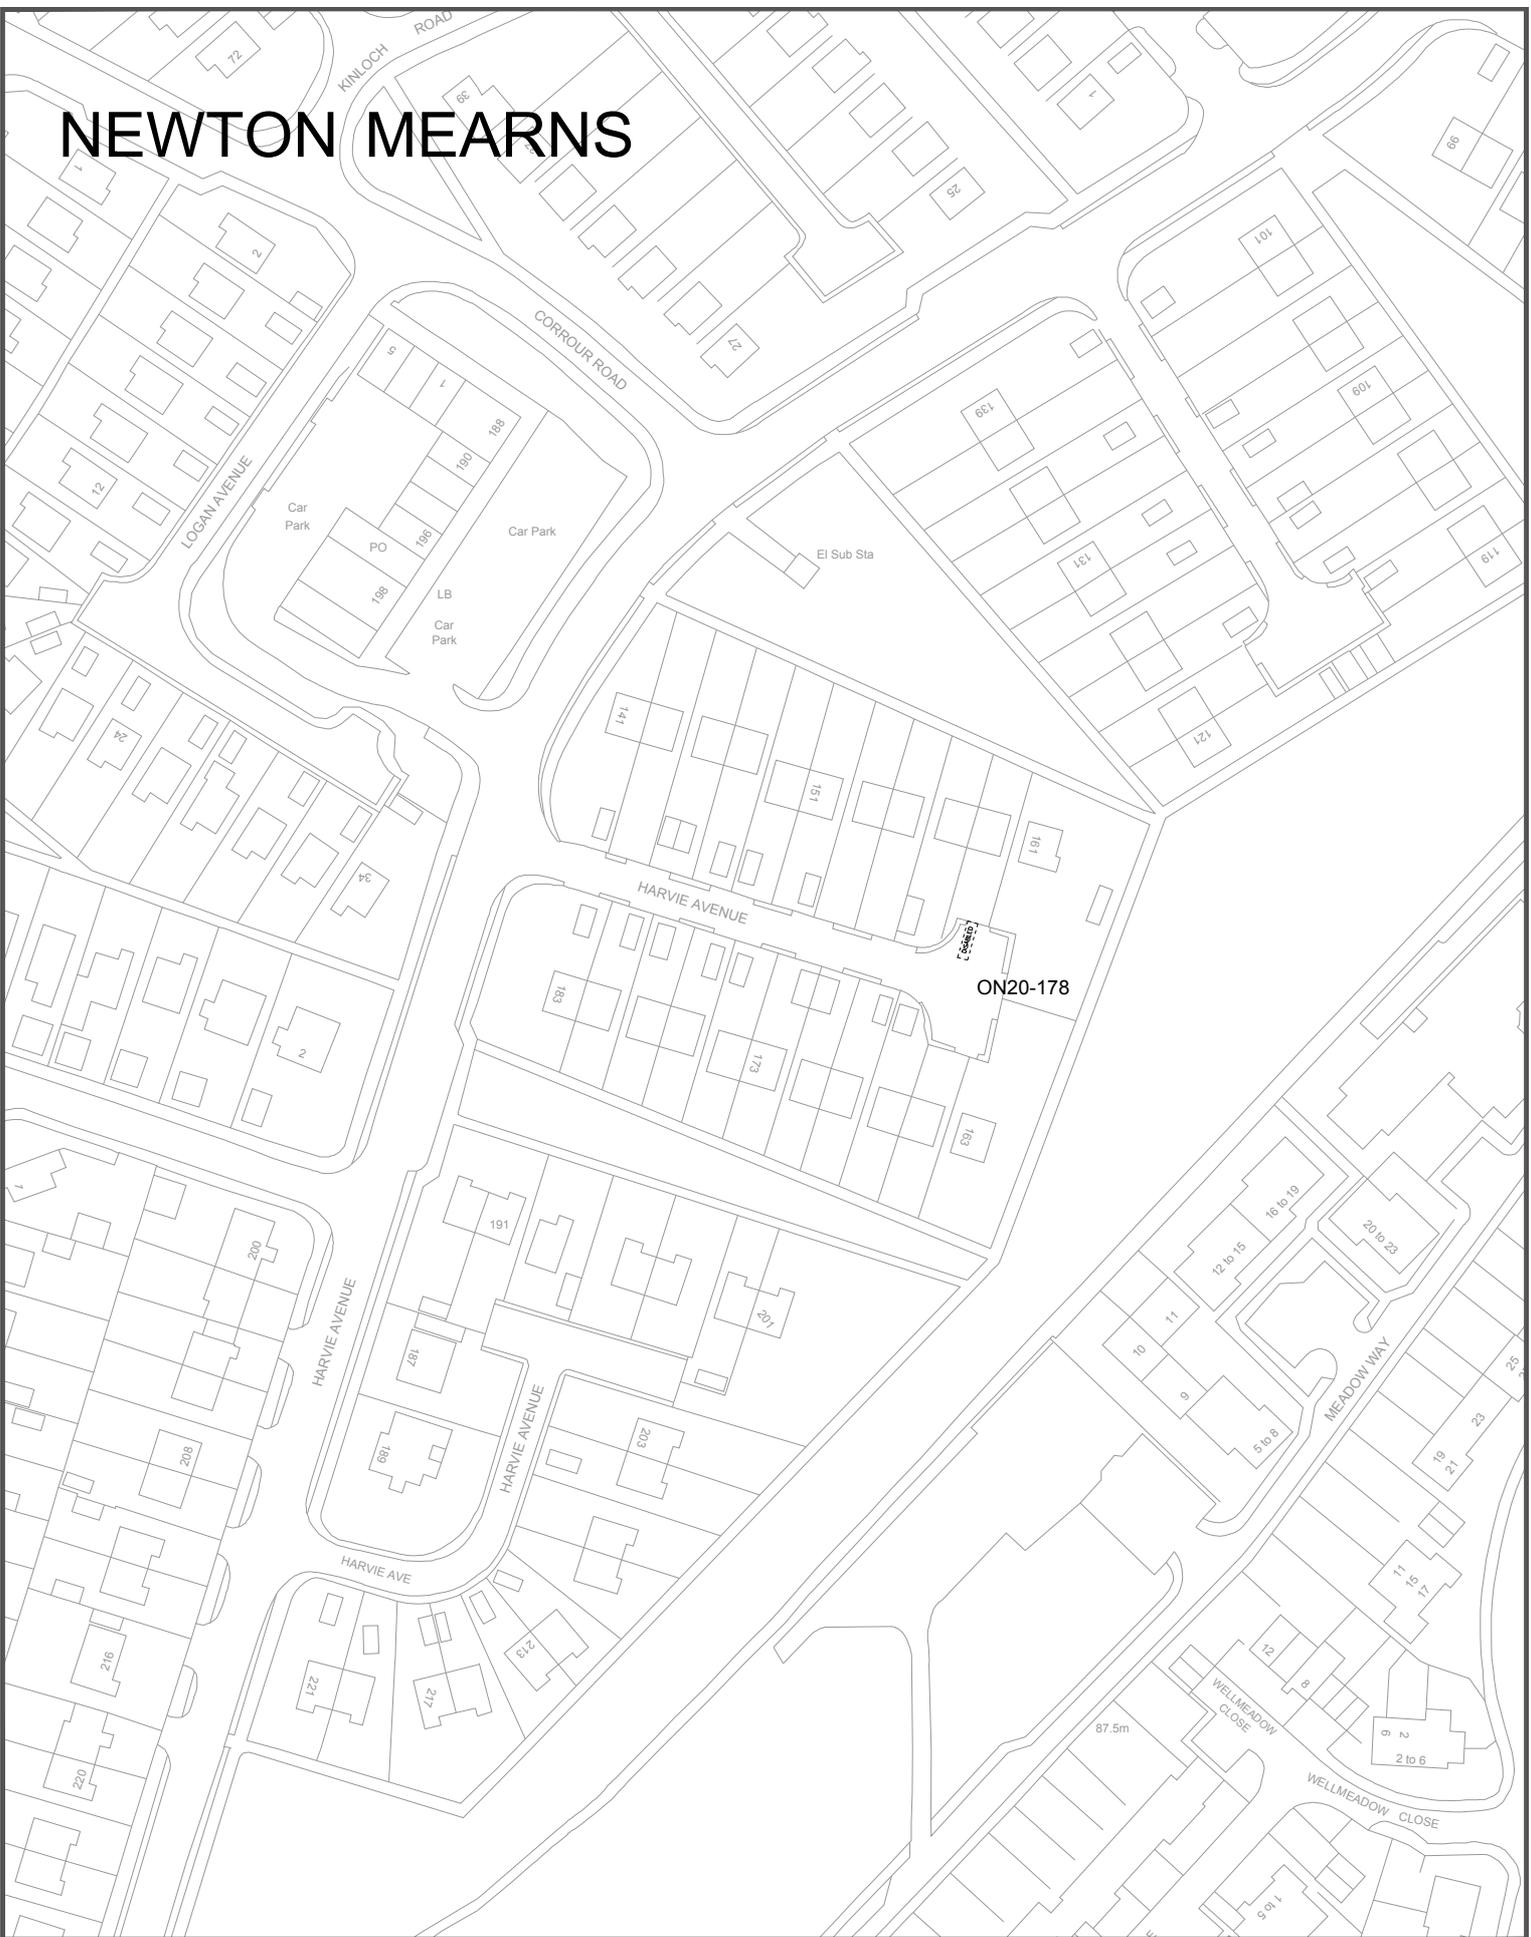

Drawing Info.

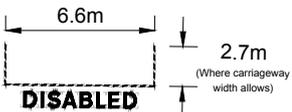

EAST RENFREWSHIRE COUNCIL - ENVIRONMENT DEPARTMENT

Roads Service - 2 Spiersbridge Way, Spiersbridge Business Park,
 Thornliebank, G46 8NG
 Head of Service - P. DAWS

Drawing Title

Disabled Persons Parking Place
 HARVIE AVENUE
 NEWTON MEARNS

Date DEC 2019

Scale Not to scale

Dwg No. ON20-178

Rev. -


Dwg By PAD

File Ref. EN-58-40-335


Checked By



NEWTON MEARNS

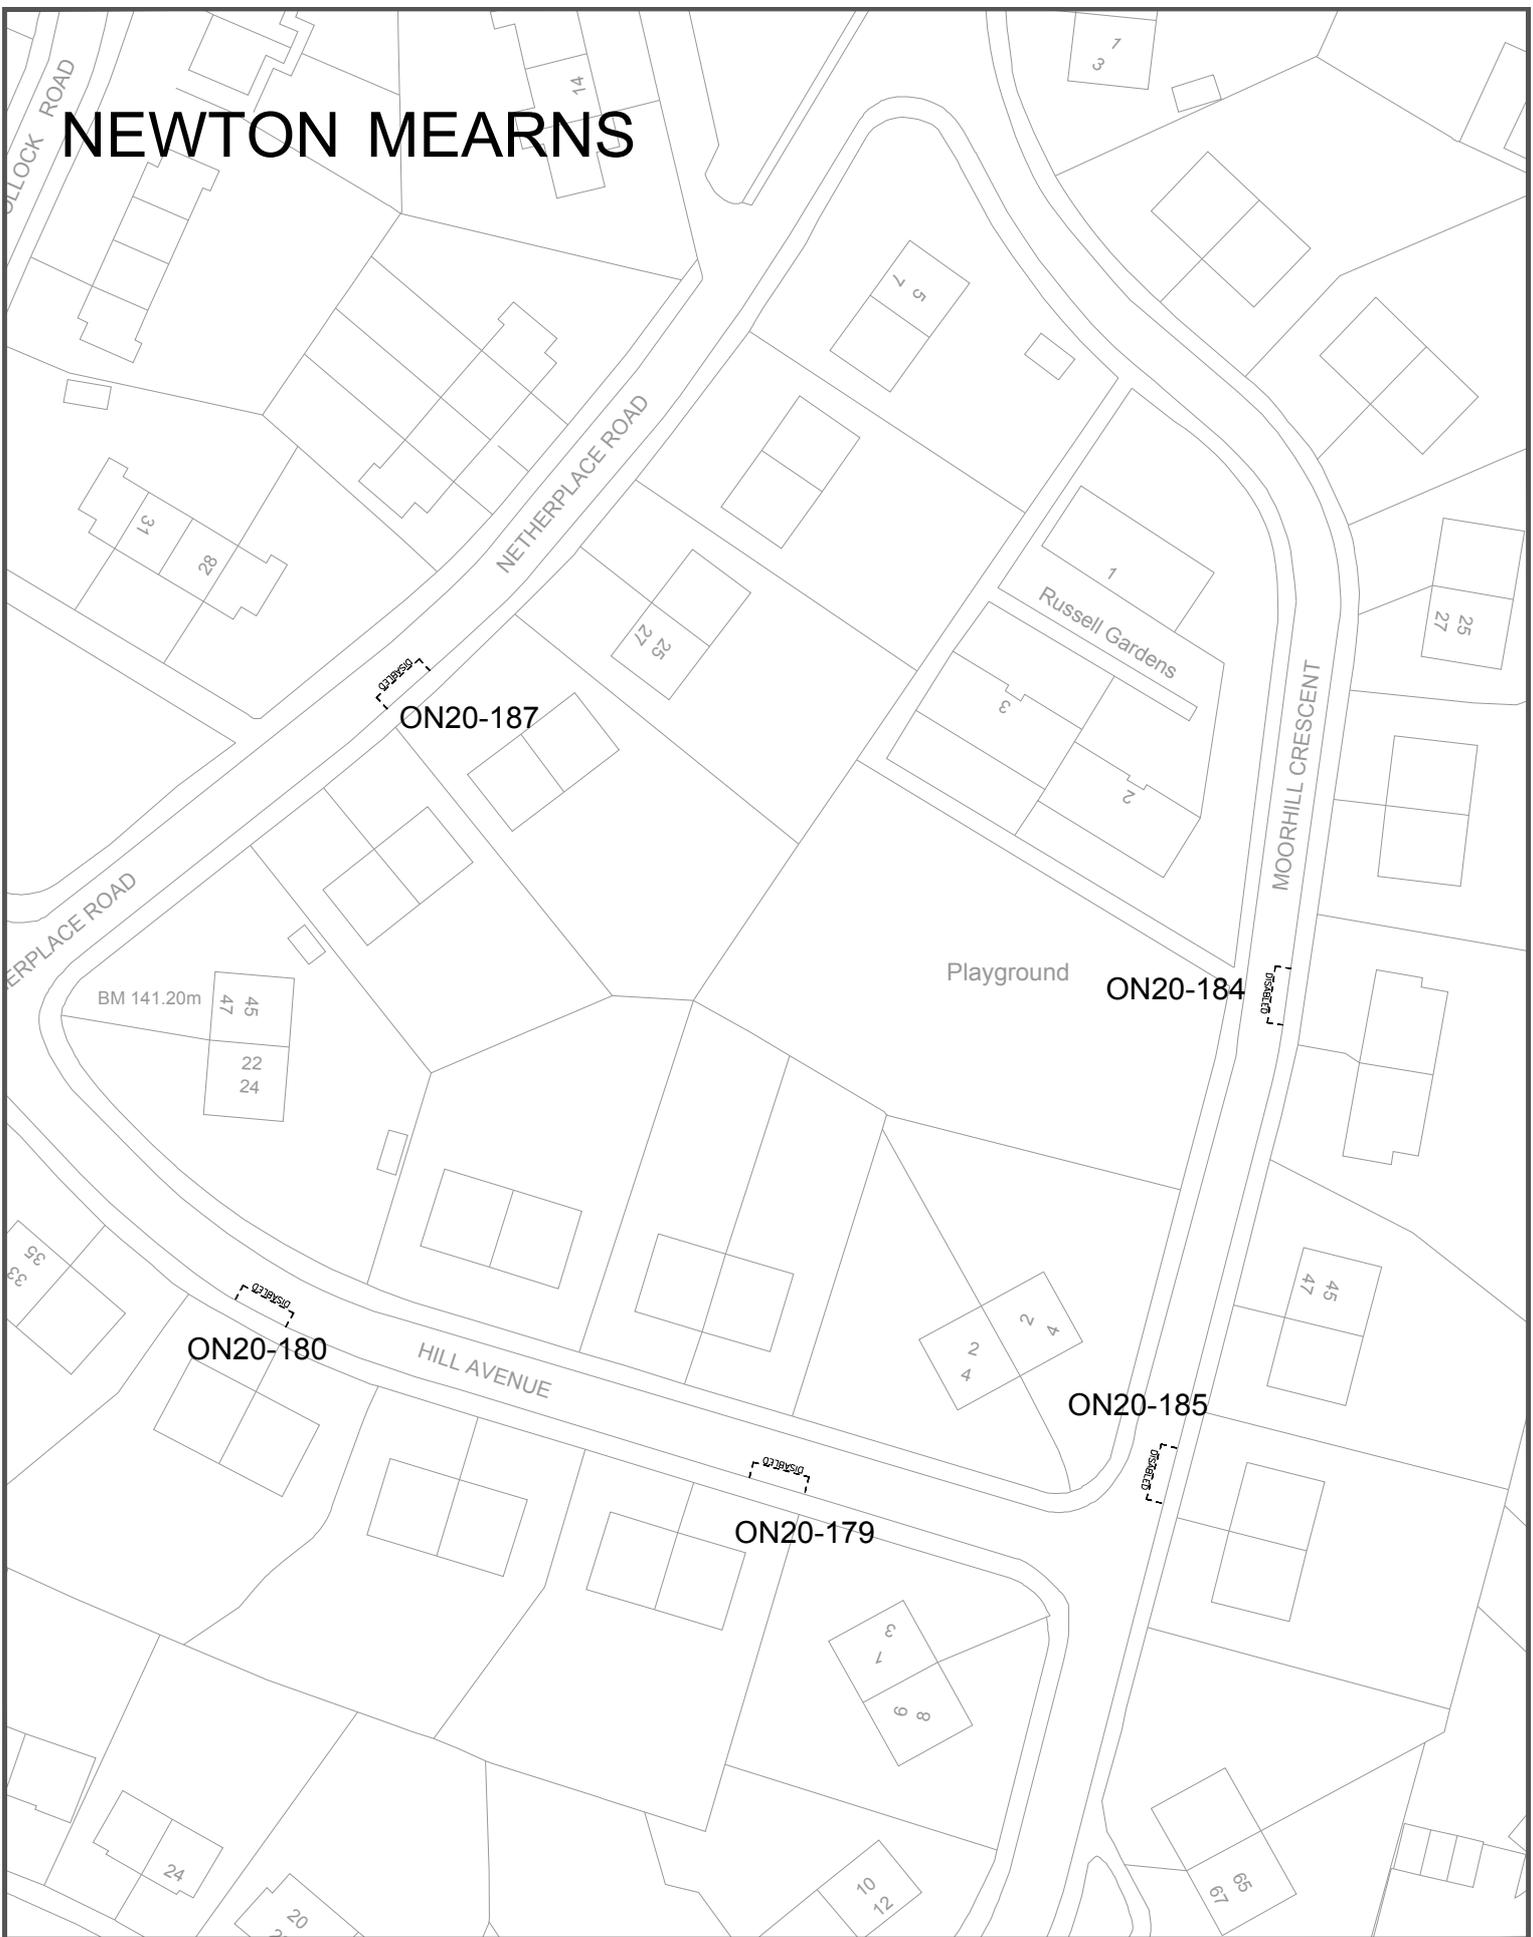

Drawing Info.

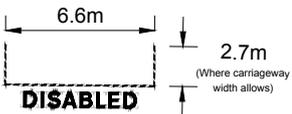

EAST RENFREWSHIRE COUNCIL - ENVIRONMENT DEPARTMENT

Roads Service - 2 Spiersbridge Way, Spiersbridge Business Park,
 Thornliebank, G46 8NG
 Head of Service - P. DAWS


Drawing Title

Disabled Persons Parking Place
 HILL AVENUE / MOORHILL CRESCENT /
 NETHERPLACE ROAD / NEWTON MEARNS


Date DEC 2019

Scale Not to scale

NEWTON MEARNS

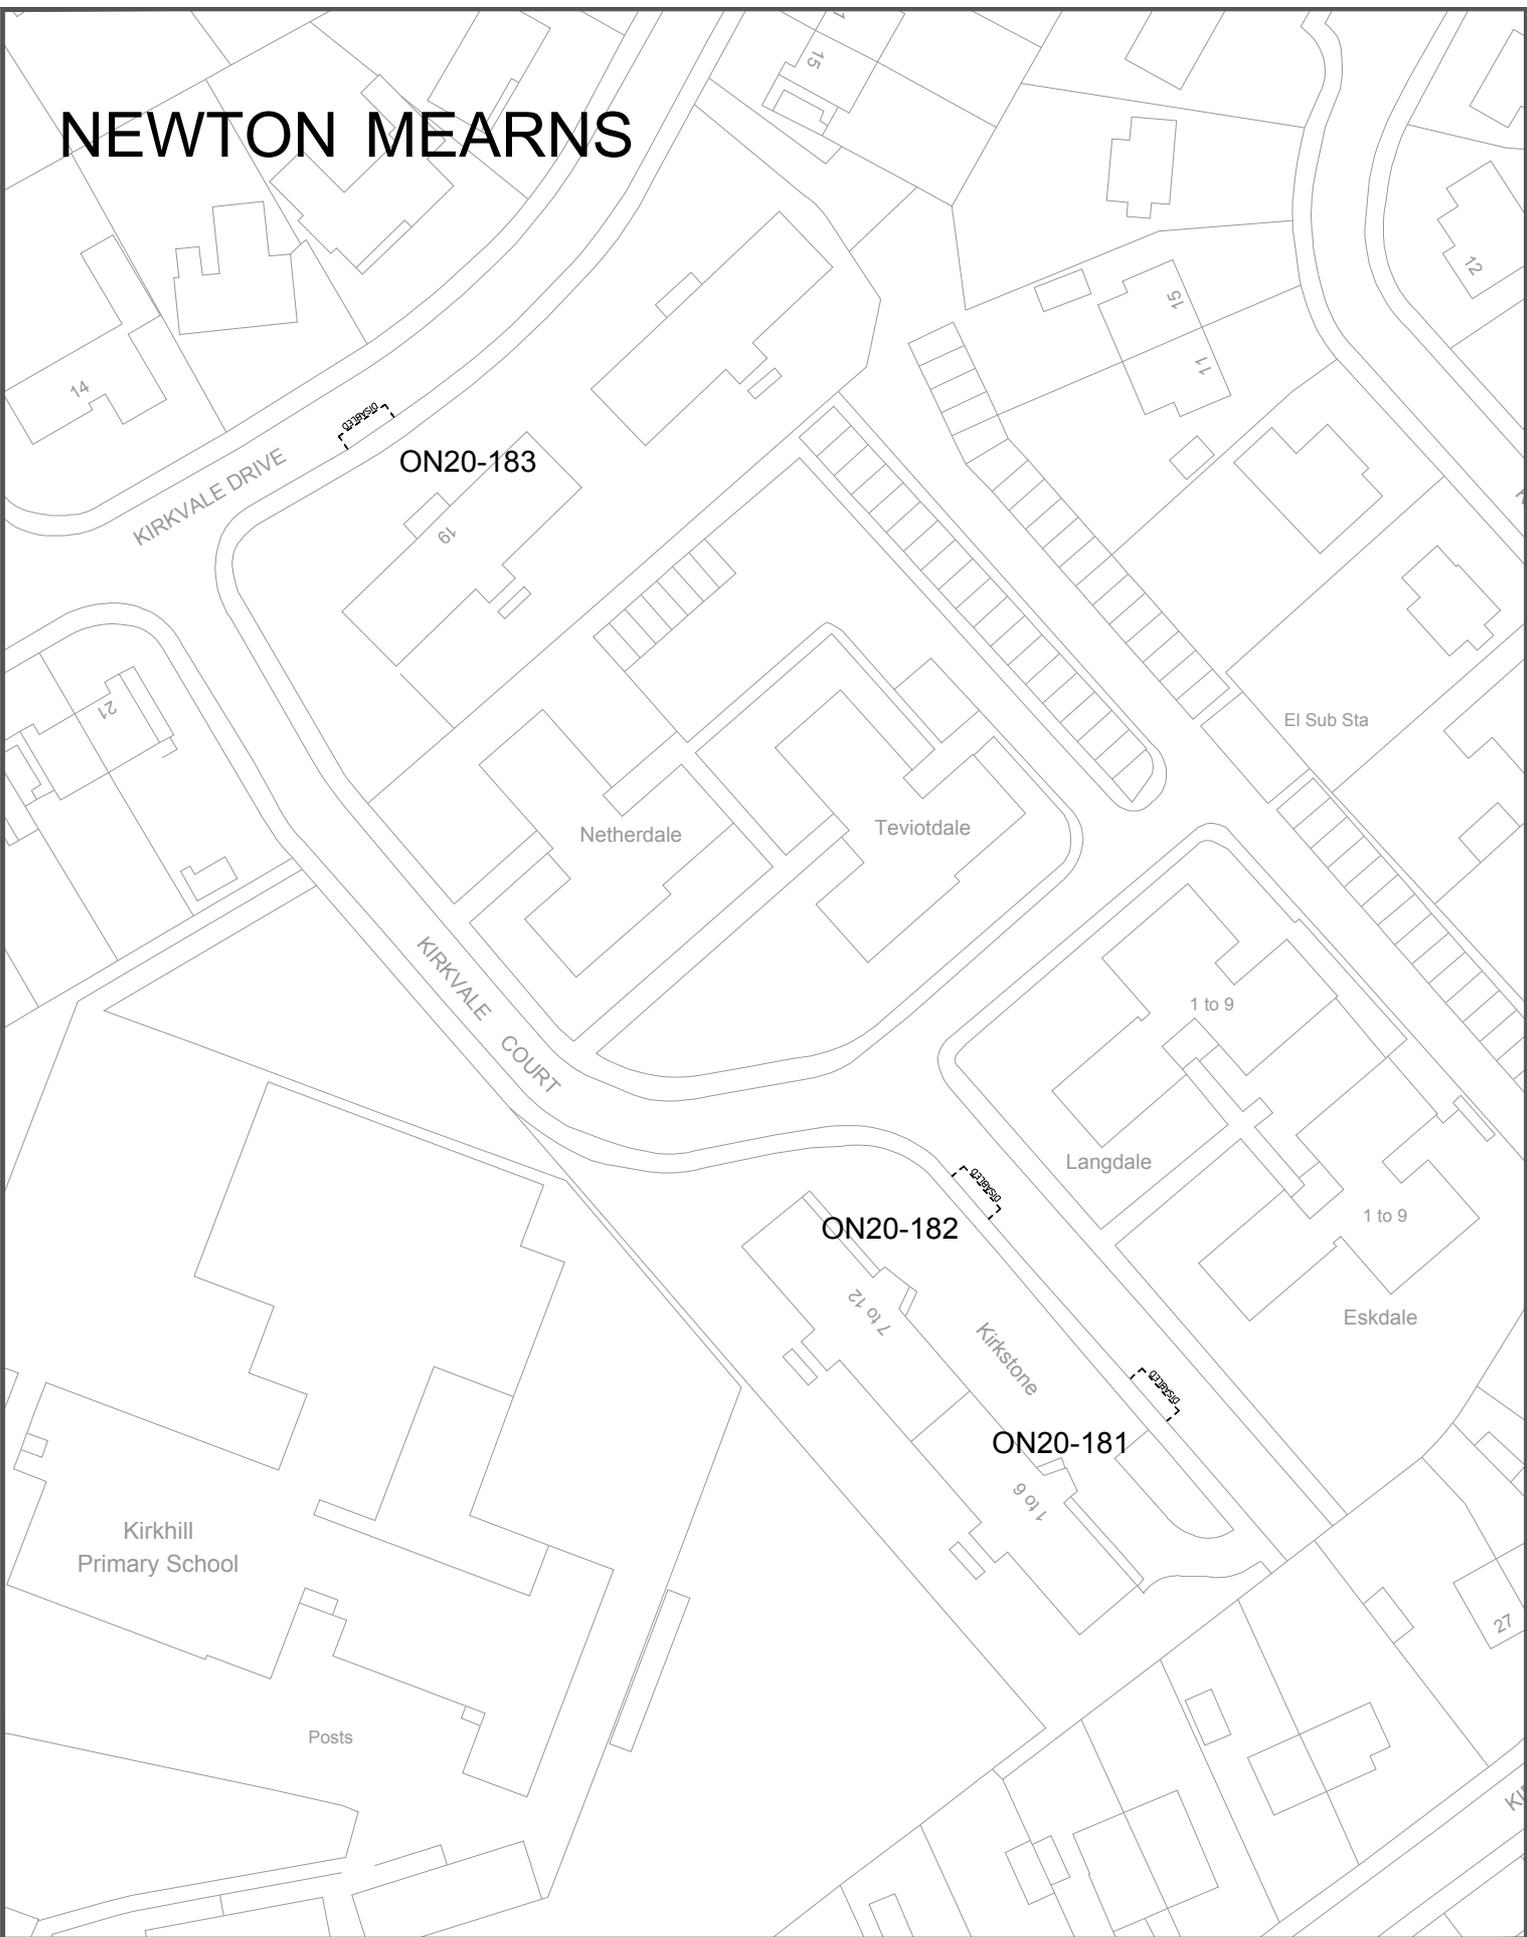

Drawing Info.

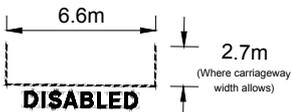

EAST RENFREWSHIRE COUNCIL - ENVIRONMENT DEPARTMENT
 Roads Service - 2 Spiersbridge Way, Spiersbridge Business Park,
 Thornliebank, G46 8NG
 Head of Service - P. DAWS

Drawing Title

Disabled Persons Parking Place
 KIRKVALE COURT/ KIRKVALE DRIVE
 NEWTON MEARNS


Date DEC 2019

Scale Not to scale

NEWTON MEARNS



Drawing Info.

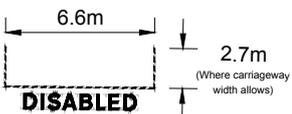

EAST RENFREWSHIRE COUNCIL - ENVIRONMENT DEPARTMENT

Roads Service - 2 Spiersbridge Way, Spiersbridge Business Park,
 Thornliebank, G46 8NG
 Head of Service - P. DAWES

Drawing Title

Disabled Persons Parking Place
 MOORHILL ROAD
 NEWTON MEARNS


Date DEC 2019

Scale Not to scale

THORNLIEBANK



Drawing Info.

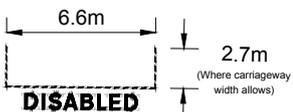

ERC Licence No. (c) Crown Copyright. 100023382 2019

EAST RENFREWSHIRE COUNCIL - ENVIRONMENT DEPARTMENT

Roads Service - 2 Spiersbridge Way, Spiersbridge Business Park,
Thornliebank, G46 8NG
Head of Service - P. DAWES

Drawing Title

Disabled Persons Parking Place
ADDISON GROVE / CARNWADRIC ROAD
THORNLIEBANK

Date DEC 2019

Scale Not to scale

Dwg No. ON20-190+191

Rev. -


Dwg By PAD

File Ref. EN-58-40-335


Checked By



THORNLIEBANK

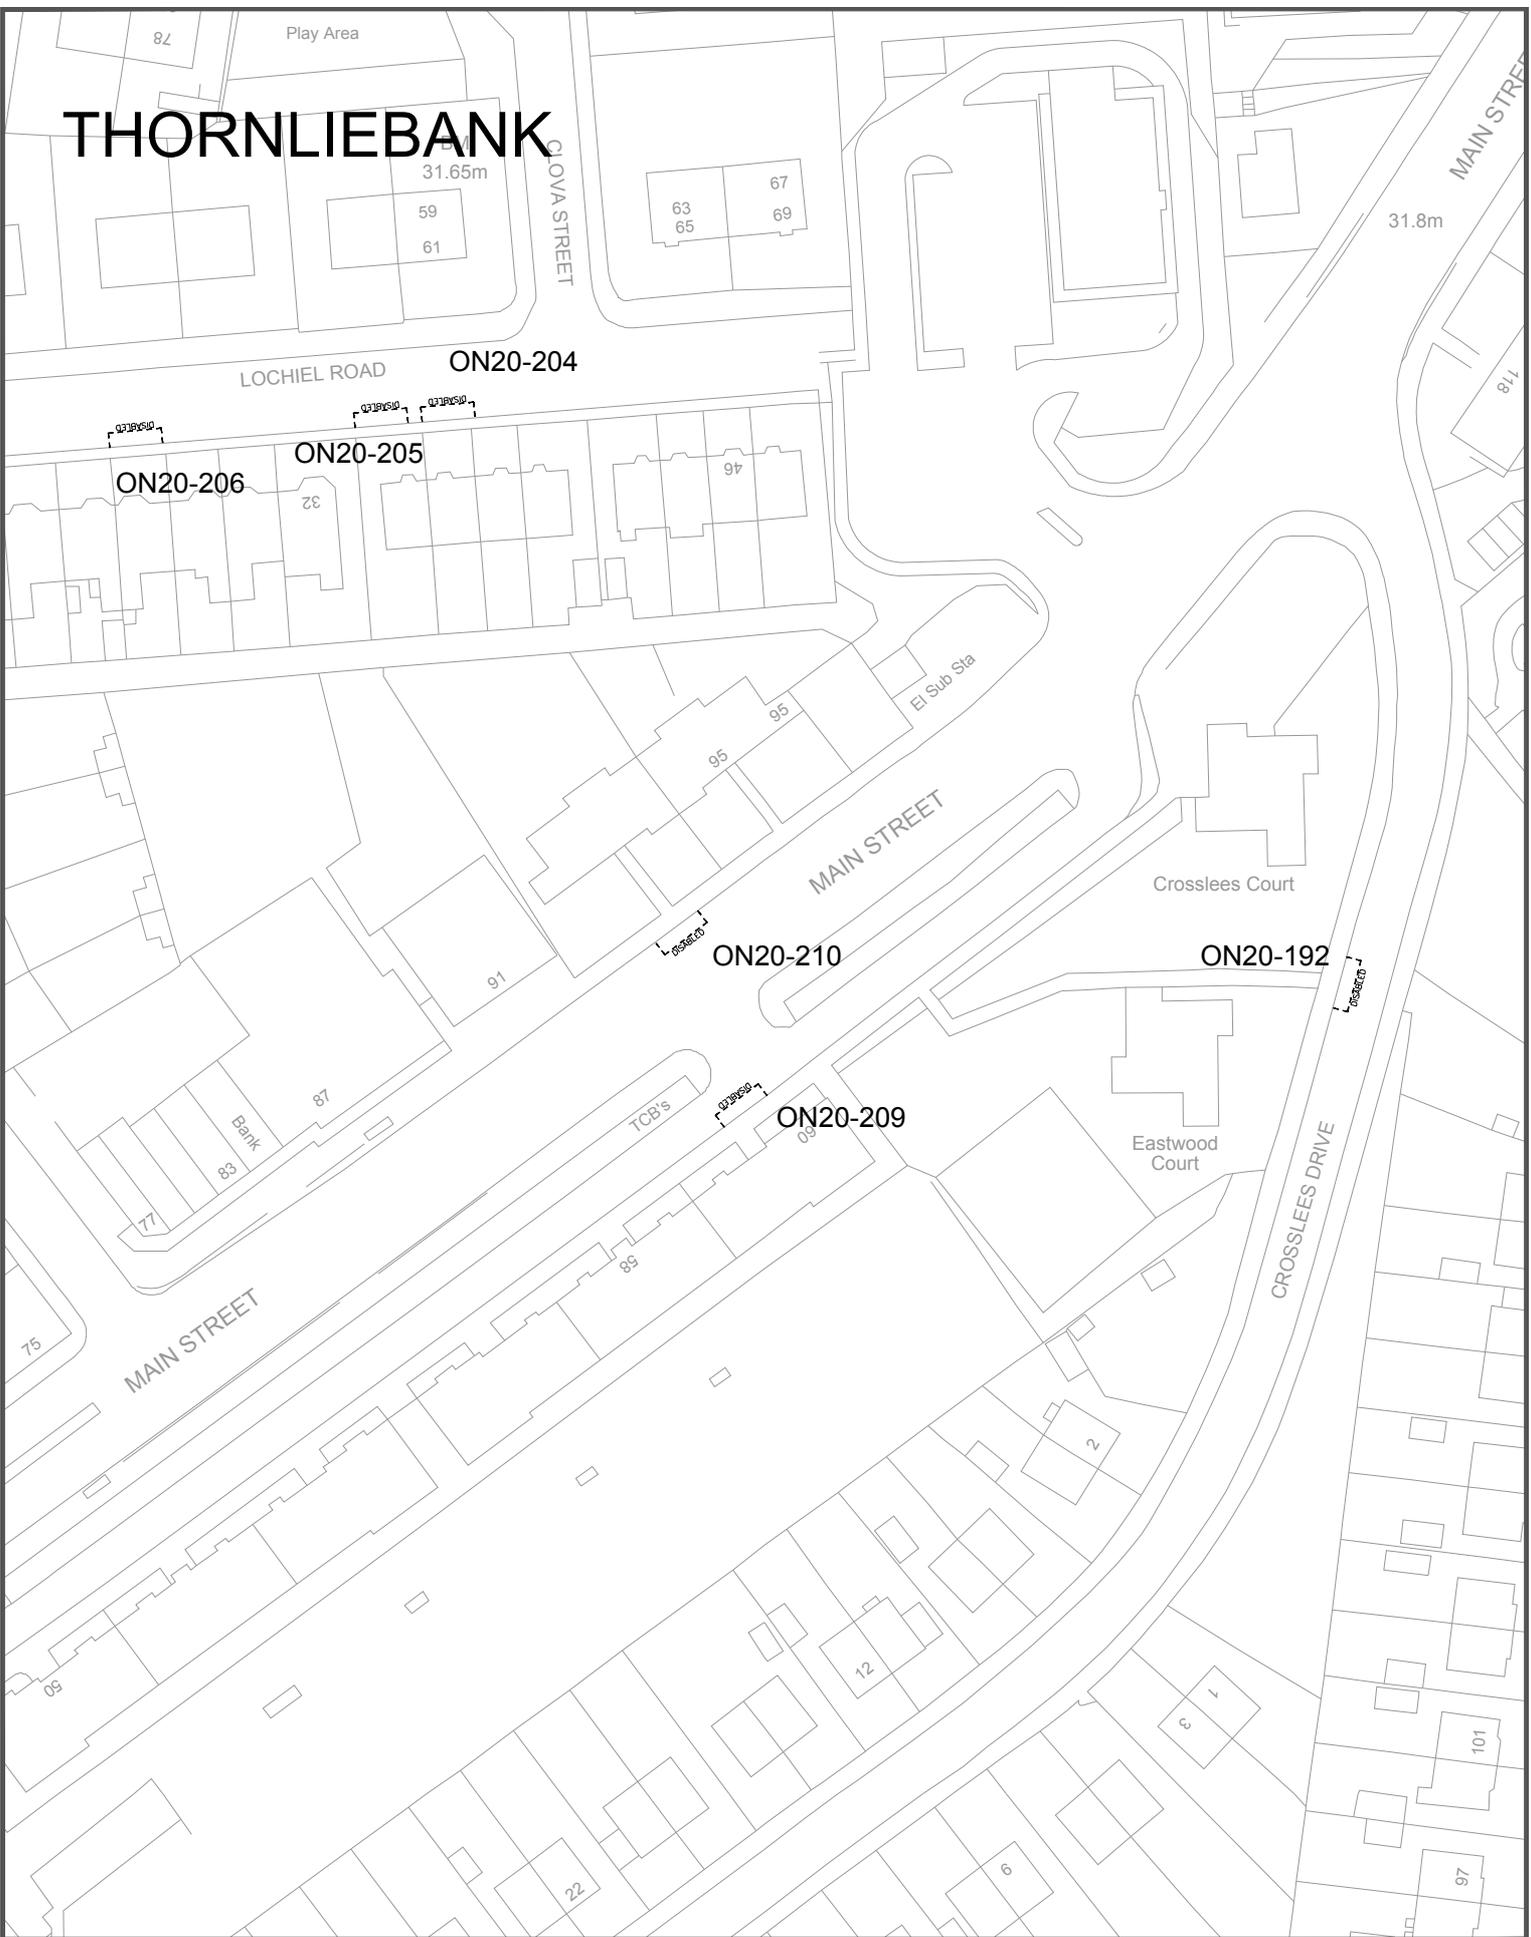

Drawing Info.

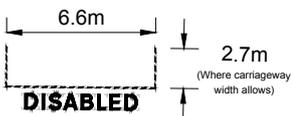

EAST RENFREWSHIRE COUNCIL - ENVIRONMENT DEPARTMENT

Roads Service - 2 Spiersbridge Way, Spiersbridge Business Park,
Thornliebank, G46 8NG
Head of Service - P. DAWS


Drawing Title

Disabled Persons Parking Place
CROSSEES DRIVE / LOCHIEL DRIVE / MAIN STREET
THORNLIEBANK


Date DEC 2019

Scale Not to scale

THORNLIBANK

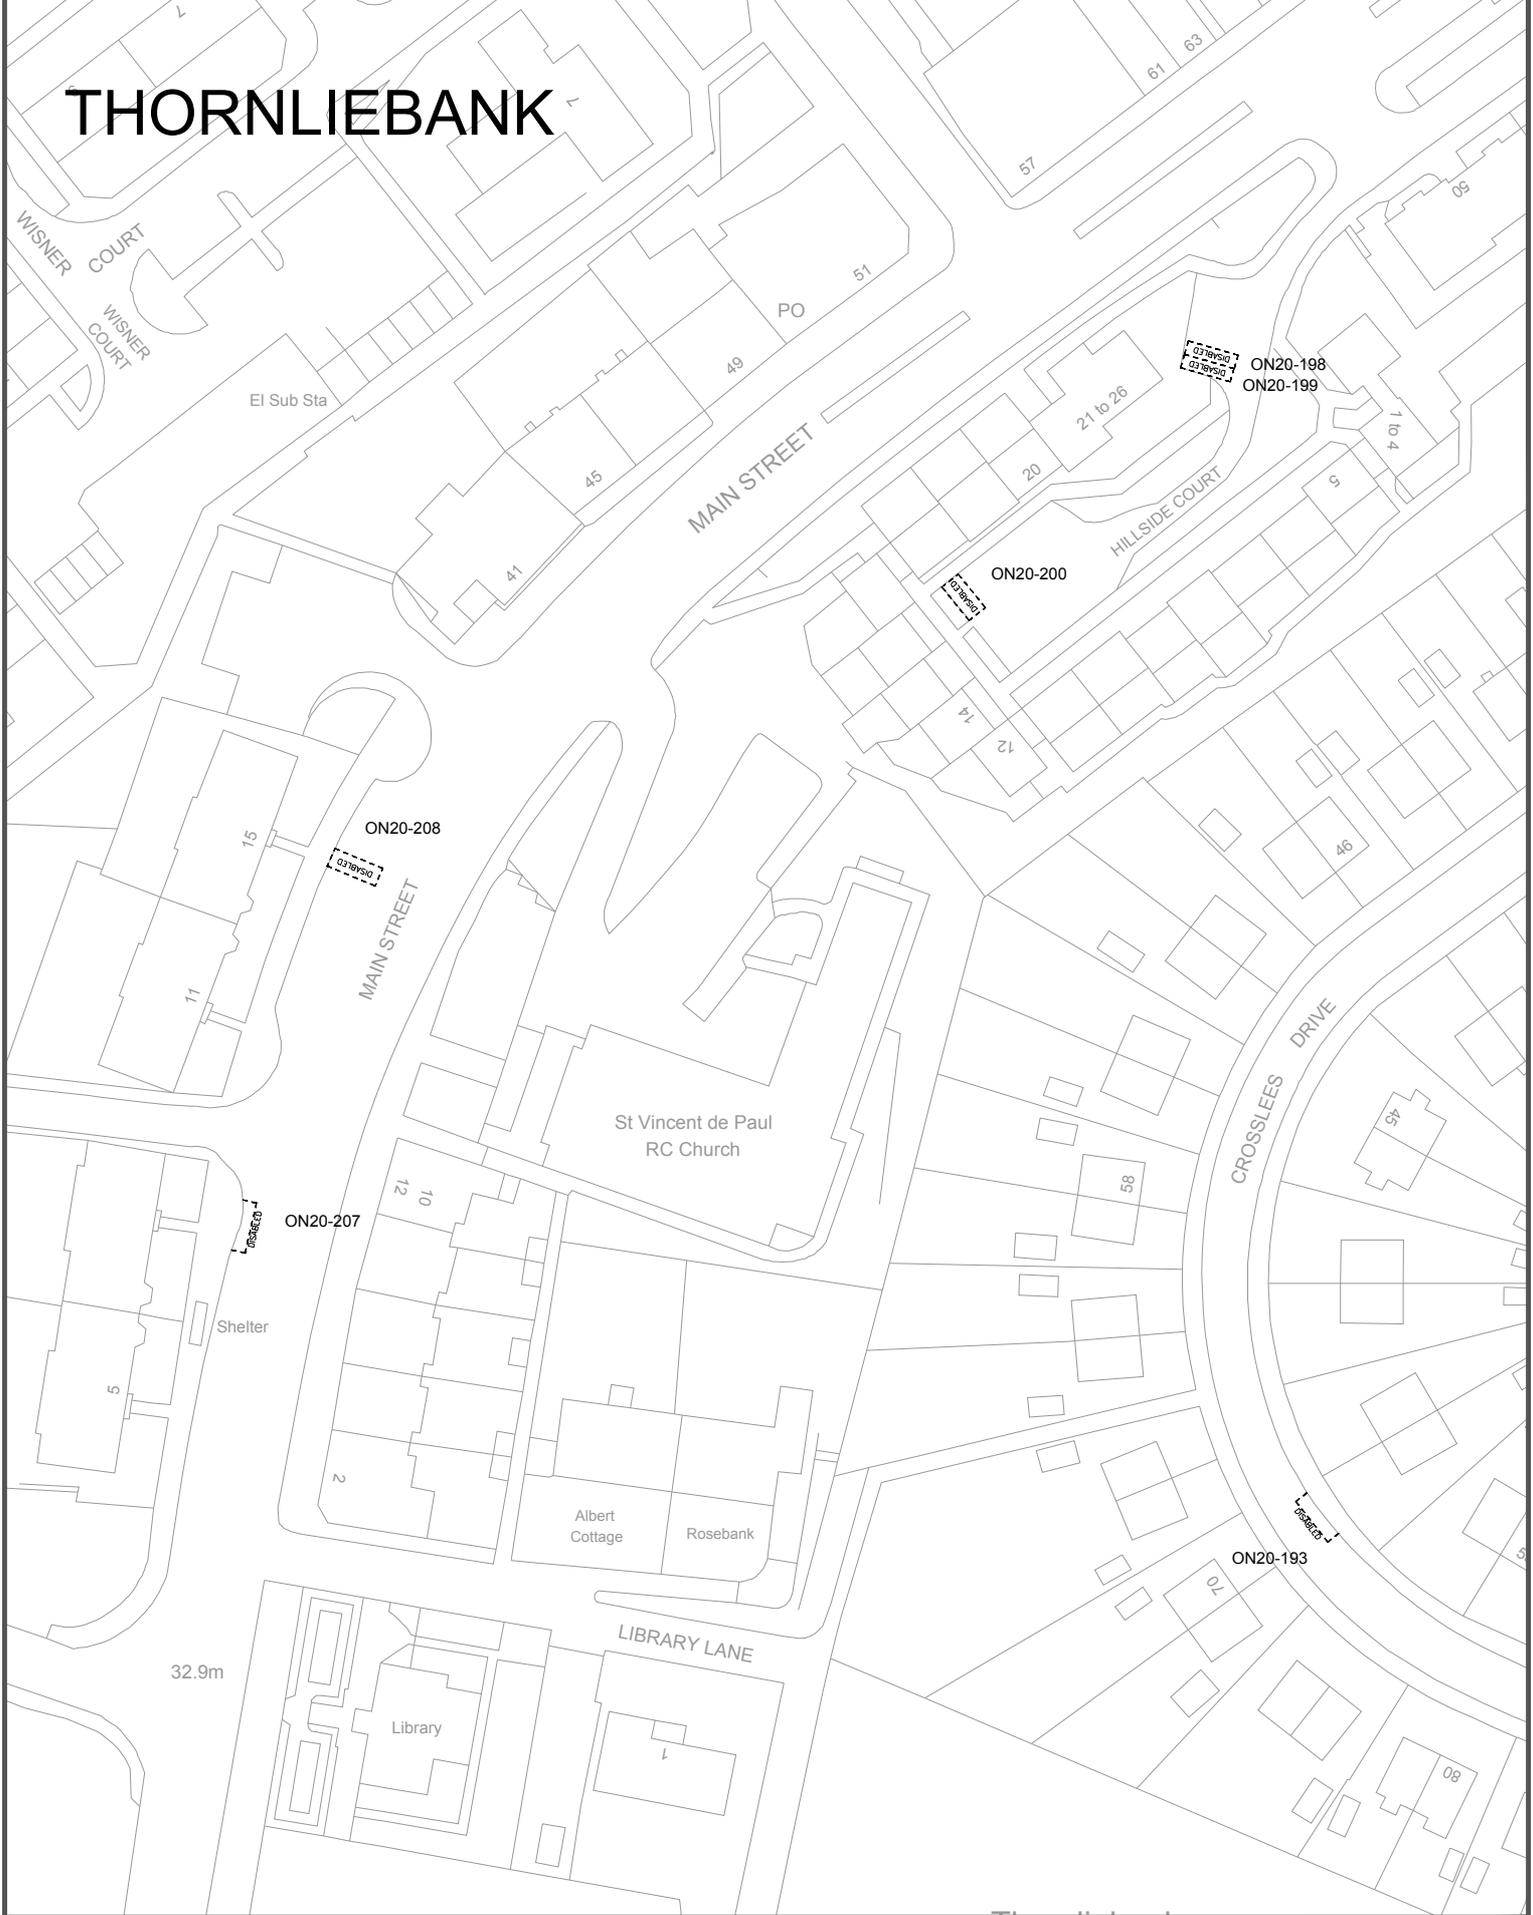

Drawing Info.

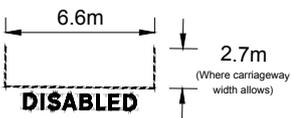

EAST RENFREWSHIRE COUNCIL - ENVIRONMENT DEPARTMENT

Roads Service - 2 Spiersbridge Way, Spiersbridge Business Park,
Thornliebank, G46 8NG
Head of Service - P. DAWS


Drawing Title

Disabled Persons Parking Place
CROSSLEES DRIVE / HILLSIDE COURT /
MAIN STREET / THORNLIBANK


Date DEC 2019

Scale Not to scale

THORNLIEBANK

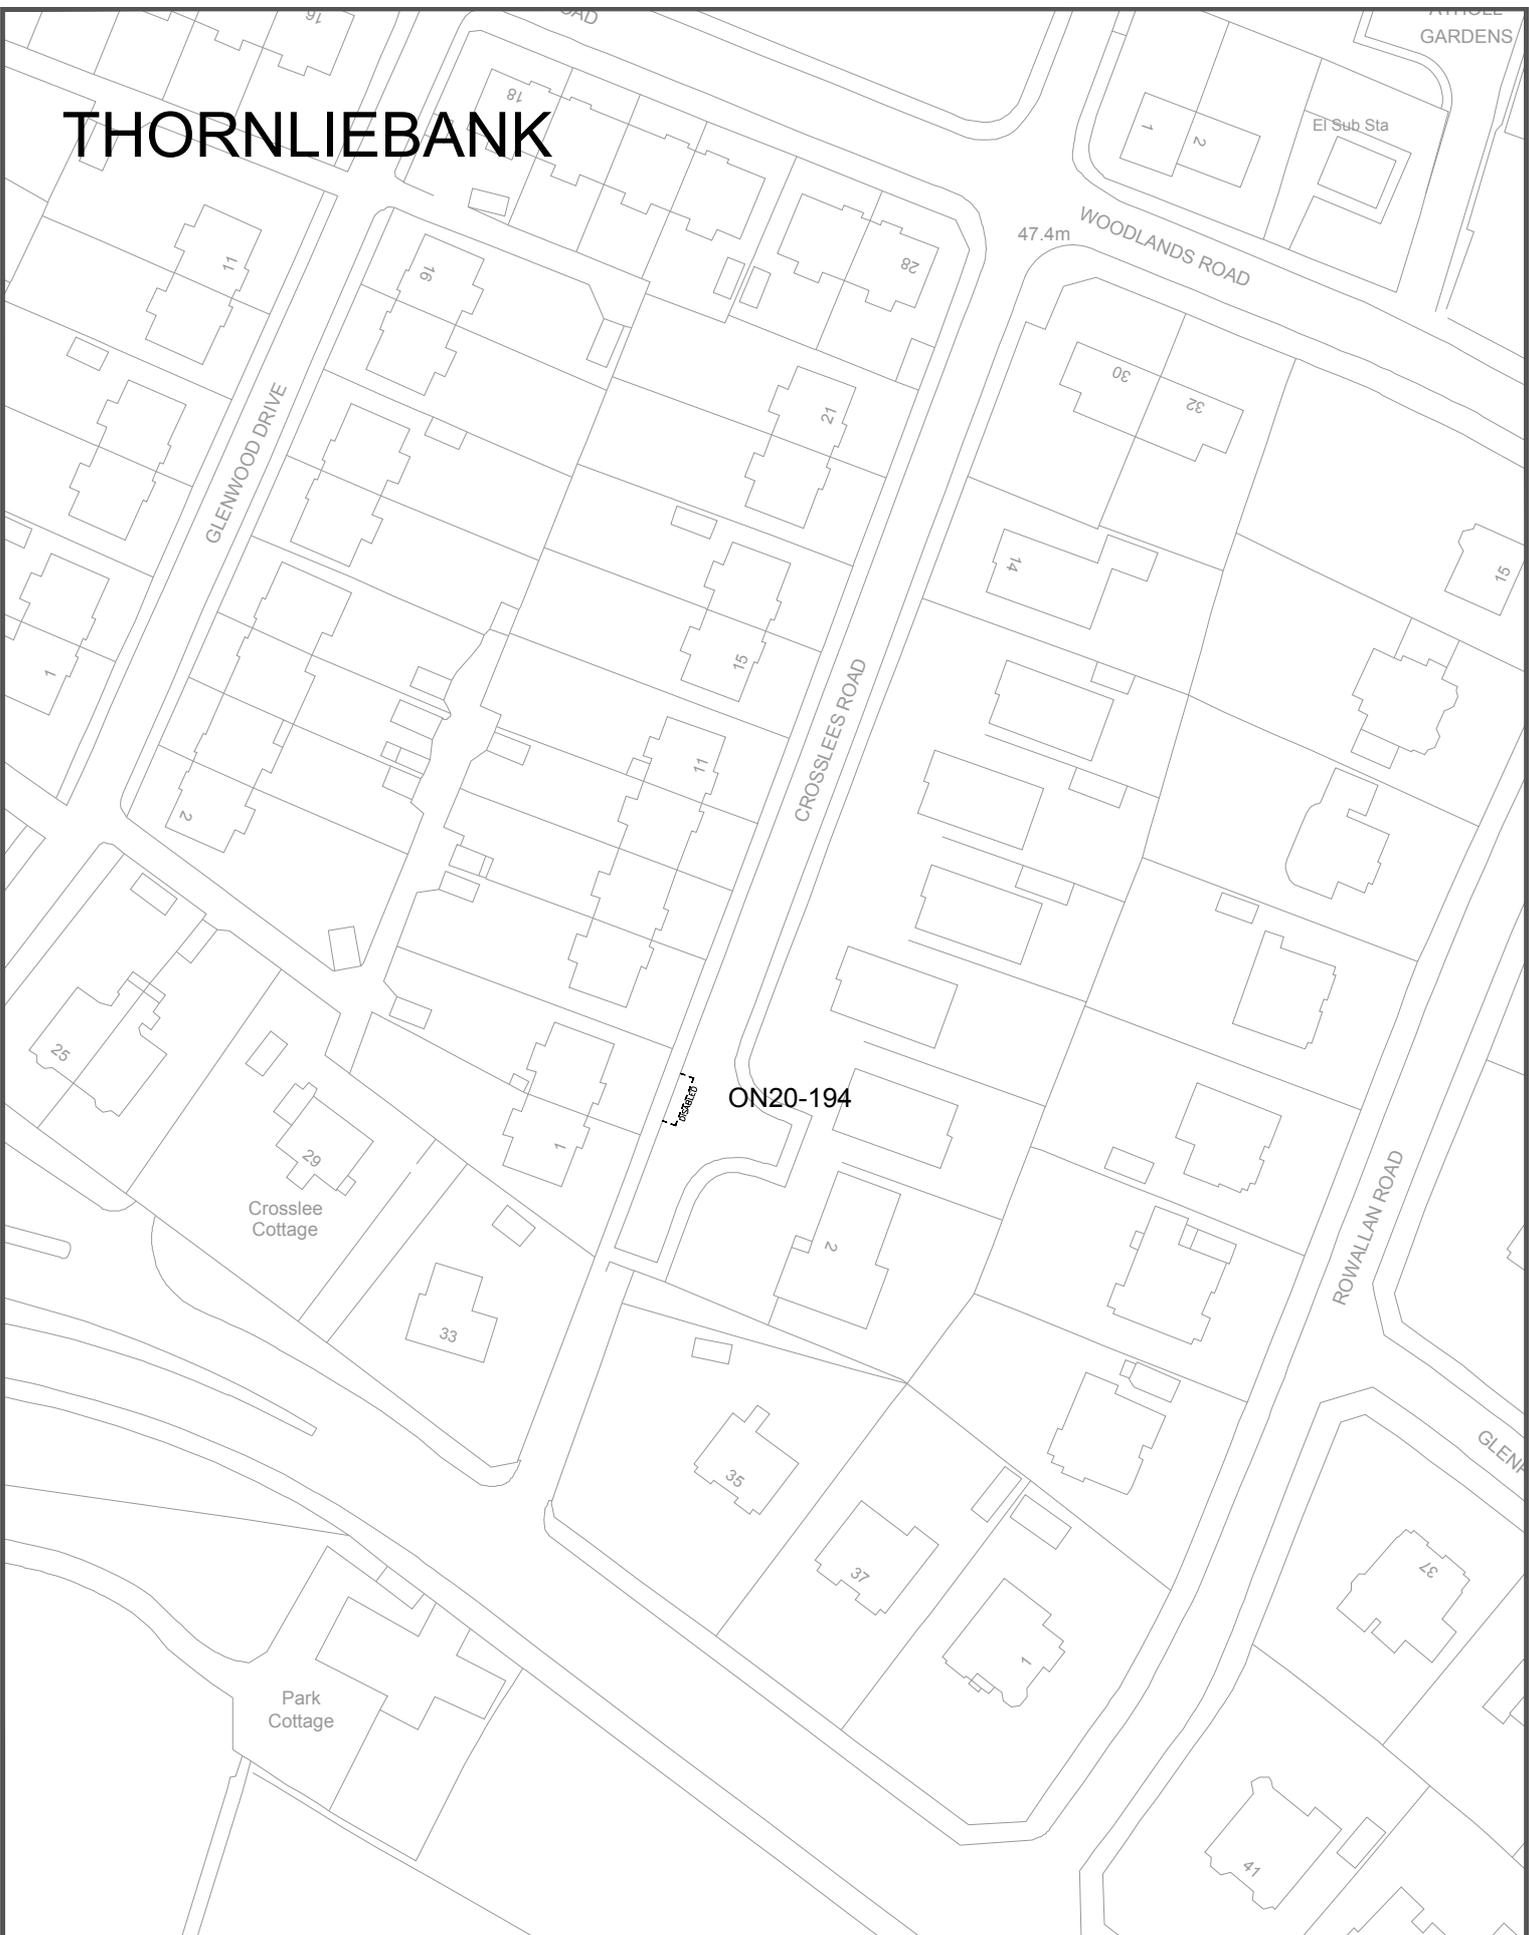

Drawing Info.

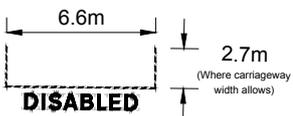

EAST RENFREWSHIRE COUNCIL - ENVIRONMENT DEPARTMENT

Roads Service - 2 Spiersbridge Way, Spiersbridge Business Park,
 Thornliebank, G46 8NG
 Head of Service - P. DAWS


Drawing Title

Disabled Persons Parking Place
 CROSSLEES ROAD
 THORNLIEBANK


Date DEC 2019

Scale Not to scale

THORNLIEBANK

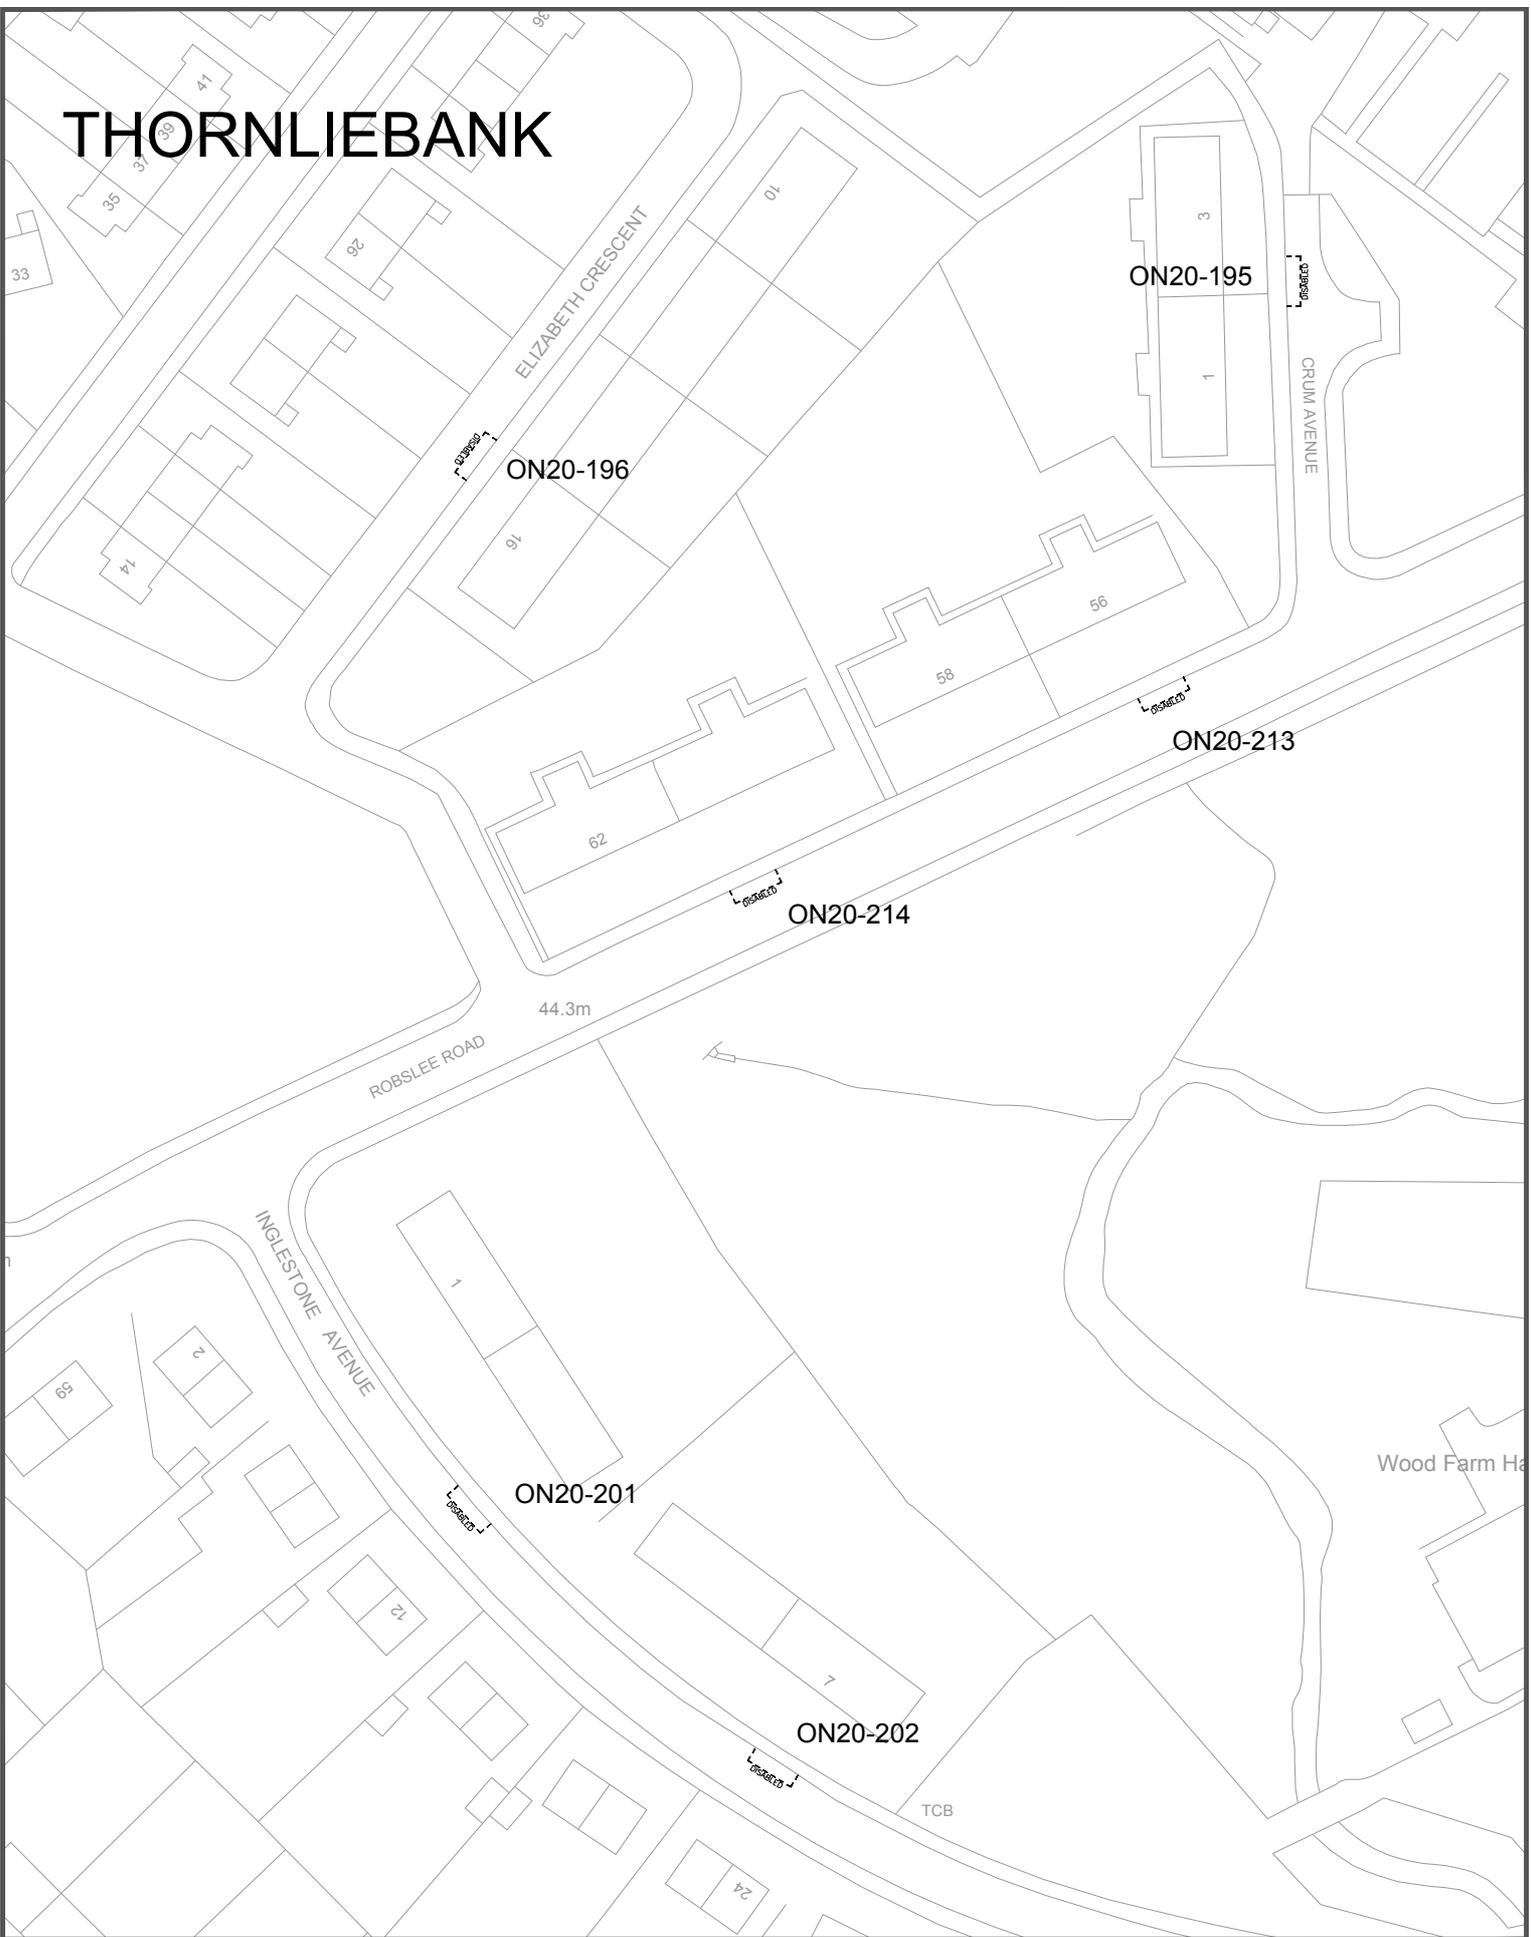

Drawing Info.

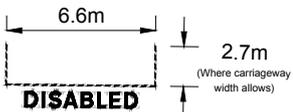

EAST RENFREWSHIRE COUNCIL - ENVIRONMENT DEPARTMENT

Roads Service - 2 Spiersbridge Way, Spiersbridge Business Park,
 Thornliebank, G46 8NG
 Head of Service - P. DAWS

Drawing Title

Disabled Persons Parking Place
 CRUM AVENUE / ELIZABETH CRESCENT /
 INGLESTONE AVENUE / ROBSLEE ROAD /
 THORNLIEBANK


Date DEC 2019

Scale Not to scale


THORNLIBANK

Robslee
Primary School

Robslee Primary S

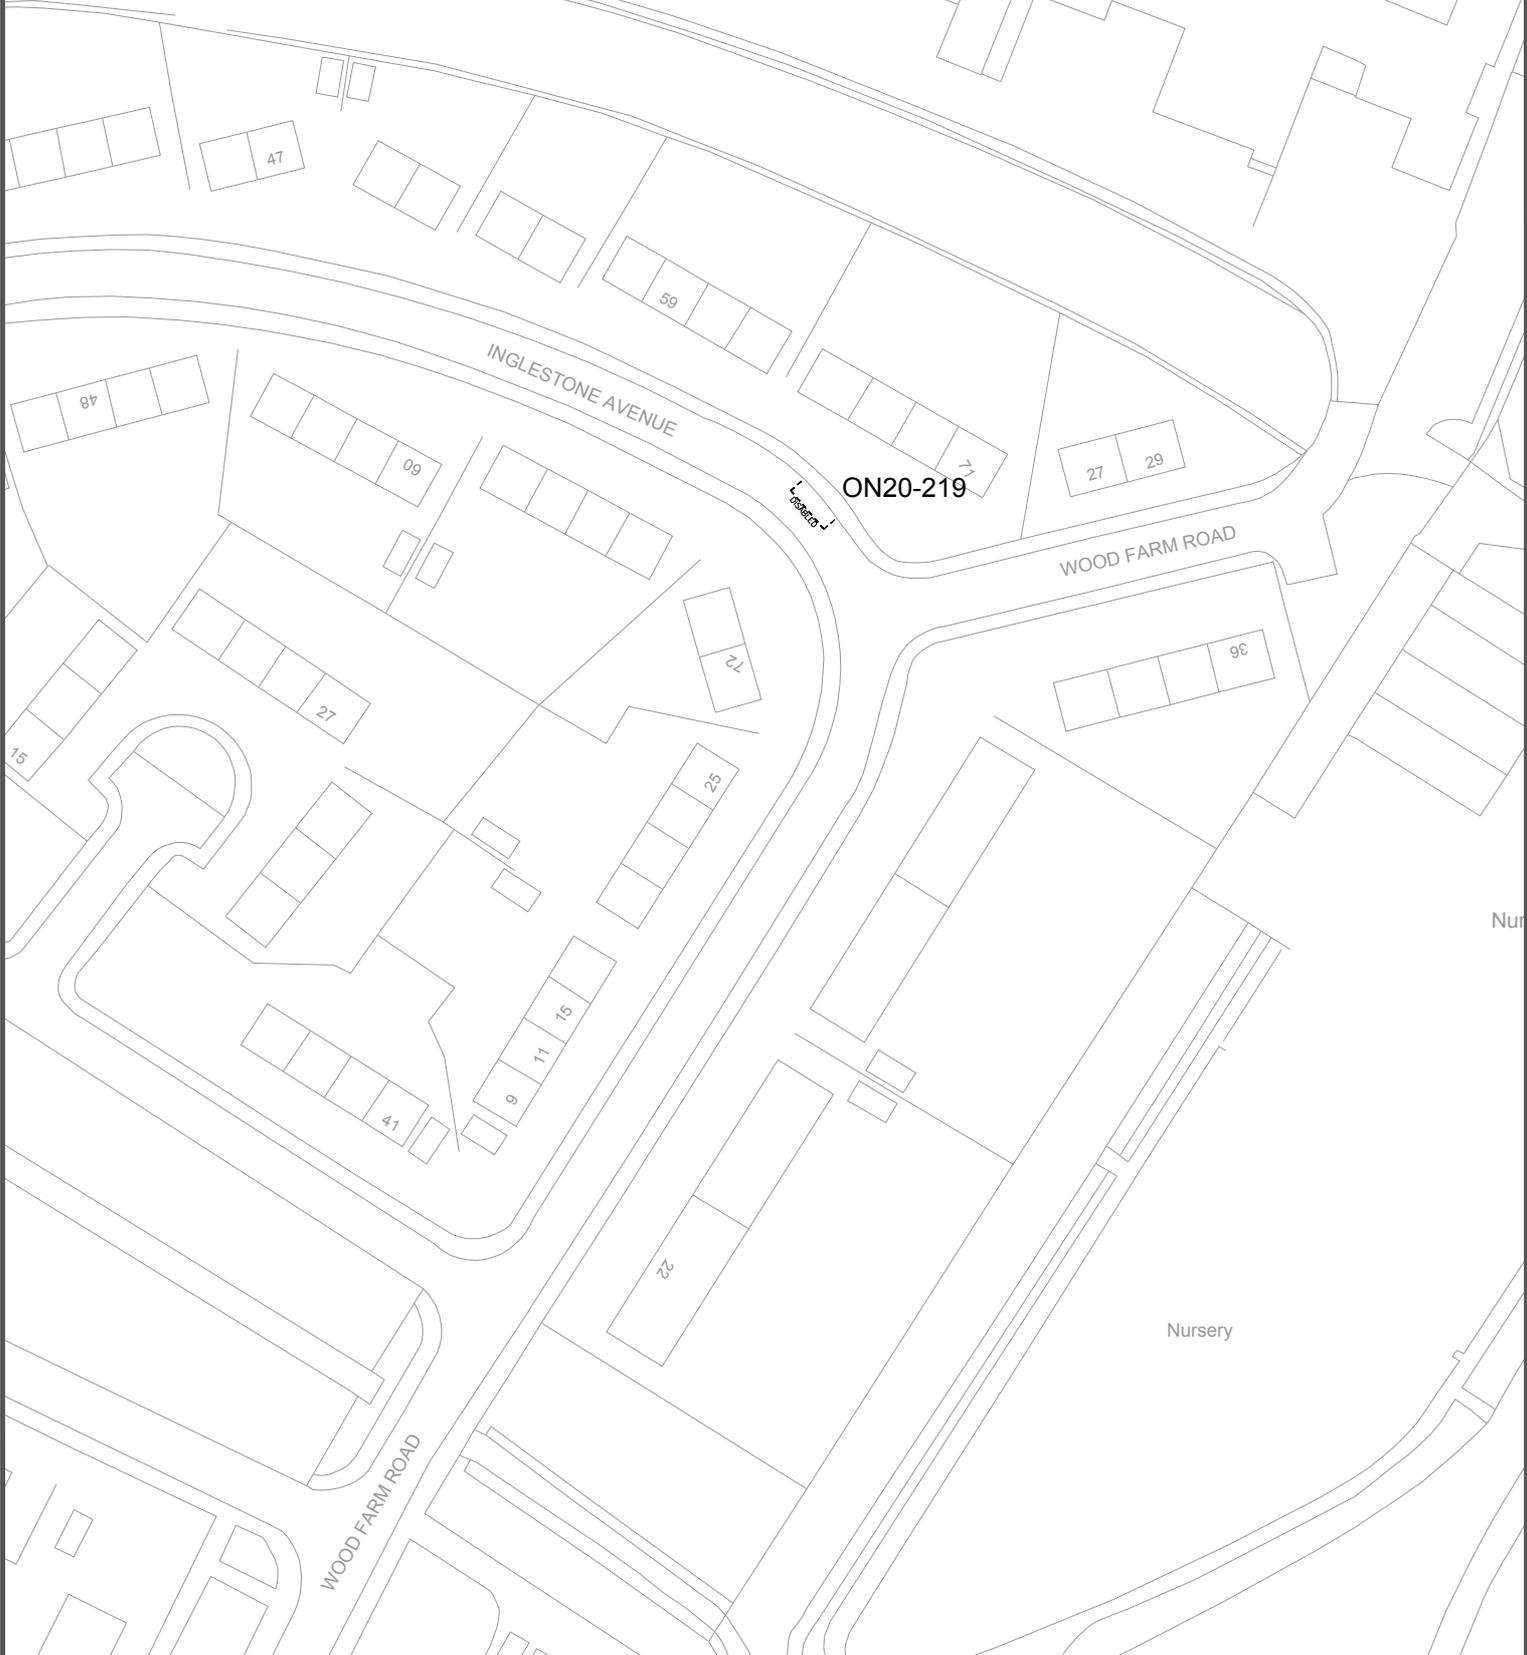

Drawing Info.

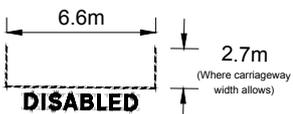

EAST RENFREWSHIRE COUNCIL - ENVIRONMENT DEPARTMENT

Roads Service - 2 Spiersbridge Way, Spiersbridge Business Park,
Thornliebank, G46 8NG
Head of Service - P. DAWS

Drawing Title

Disabled Persons Parking Place
INGLESTONE AVENUE
THORNLIBANK


Date DEC 2019

Scale Not to scale

THORNLIEBANK



Drawing Info.

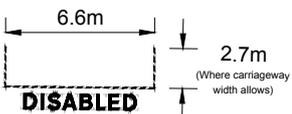

EAST RENFREWSHIRE COUNCIL - ENVIRONMENT DEPARTMENT

Roads Service - 2 Spiersbridge Way, Spiersbridge Business Park,
Thornliebank, G46 8NG
Head of Service - P. DAWS

Drawing Title

Disabled Persons Parking Place
GROVEBURN AVENUE / ORCHARD PARK AVENUE
THORNLIEBANK


Date DEC 2019

Scale Not to scale

THORNLIEBANK

LOCHIEL ROAD

AD

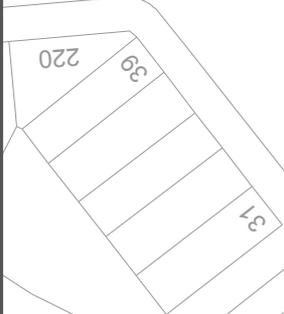

ON20-203

Bowling Green

Pavilion



SUMMERLEA ROAD

KENNISHEAD ROAD


Health Centre



AD

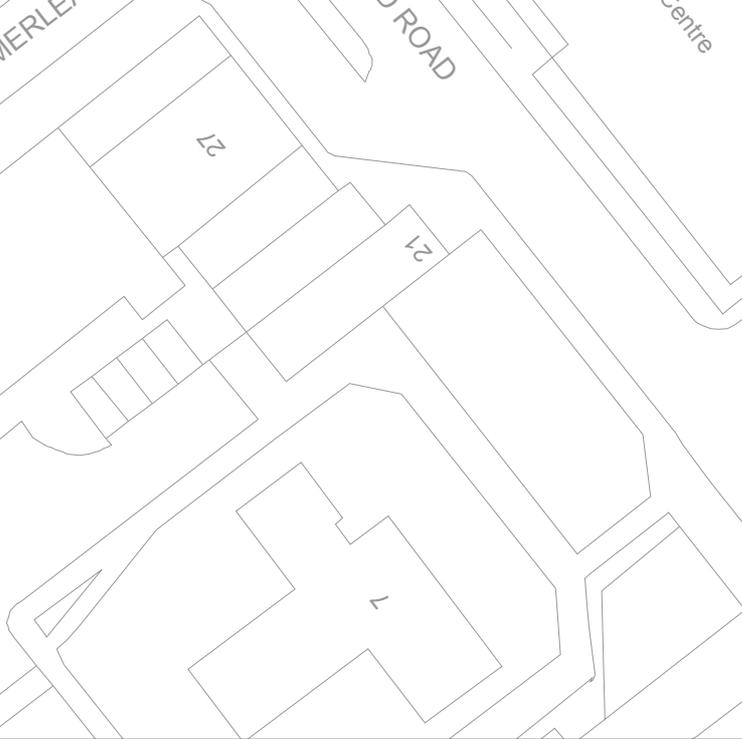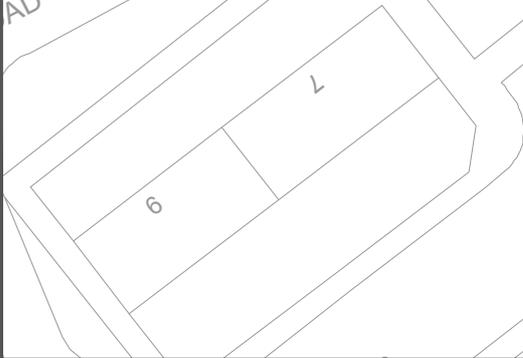

Drawing Info.

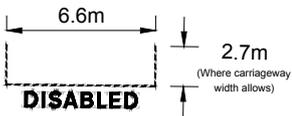

EAST RENFREWSHIRE COUNCIL - ENVIRONMENT DEPARTMENT

Roads Service - 2 Spiersbridge Way, Spiersbridge Business Park,
Thornliebank, G46 8NG
Head of Service - P. DAWS

Drawing Title

Disabled Persons Parking Place
KENNISHEAD ROAD
THORNLIEBANK


Date DEC 2019

Scale Not to scale

THORNLIEBANK



Drawing Info.

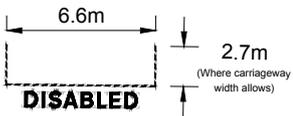

EAST RENFREWSHIRE COUNCIL - ENVIRONMENT DEPARTMENT

Roads Service - 2 Spiersbridge Way, Spiersbridge Business Park,
 Thornliebank, G46 8NG
 Head of Service - P. DAWS


Drawing Title

Disabled Persons Parking Place
 THORNLIEBANK ROAD
 THORNLIEBANK


Date DEC 2019

Scale Not to scale

UPLAWMOOR

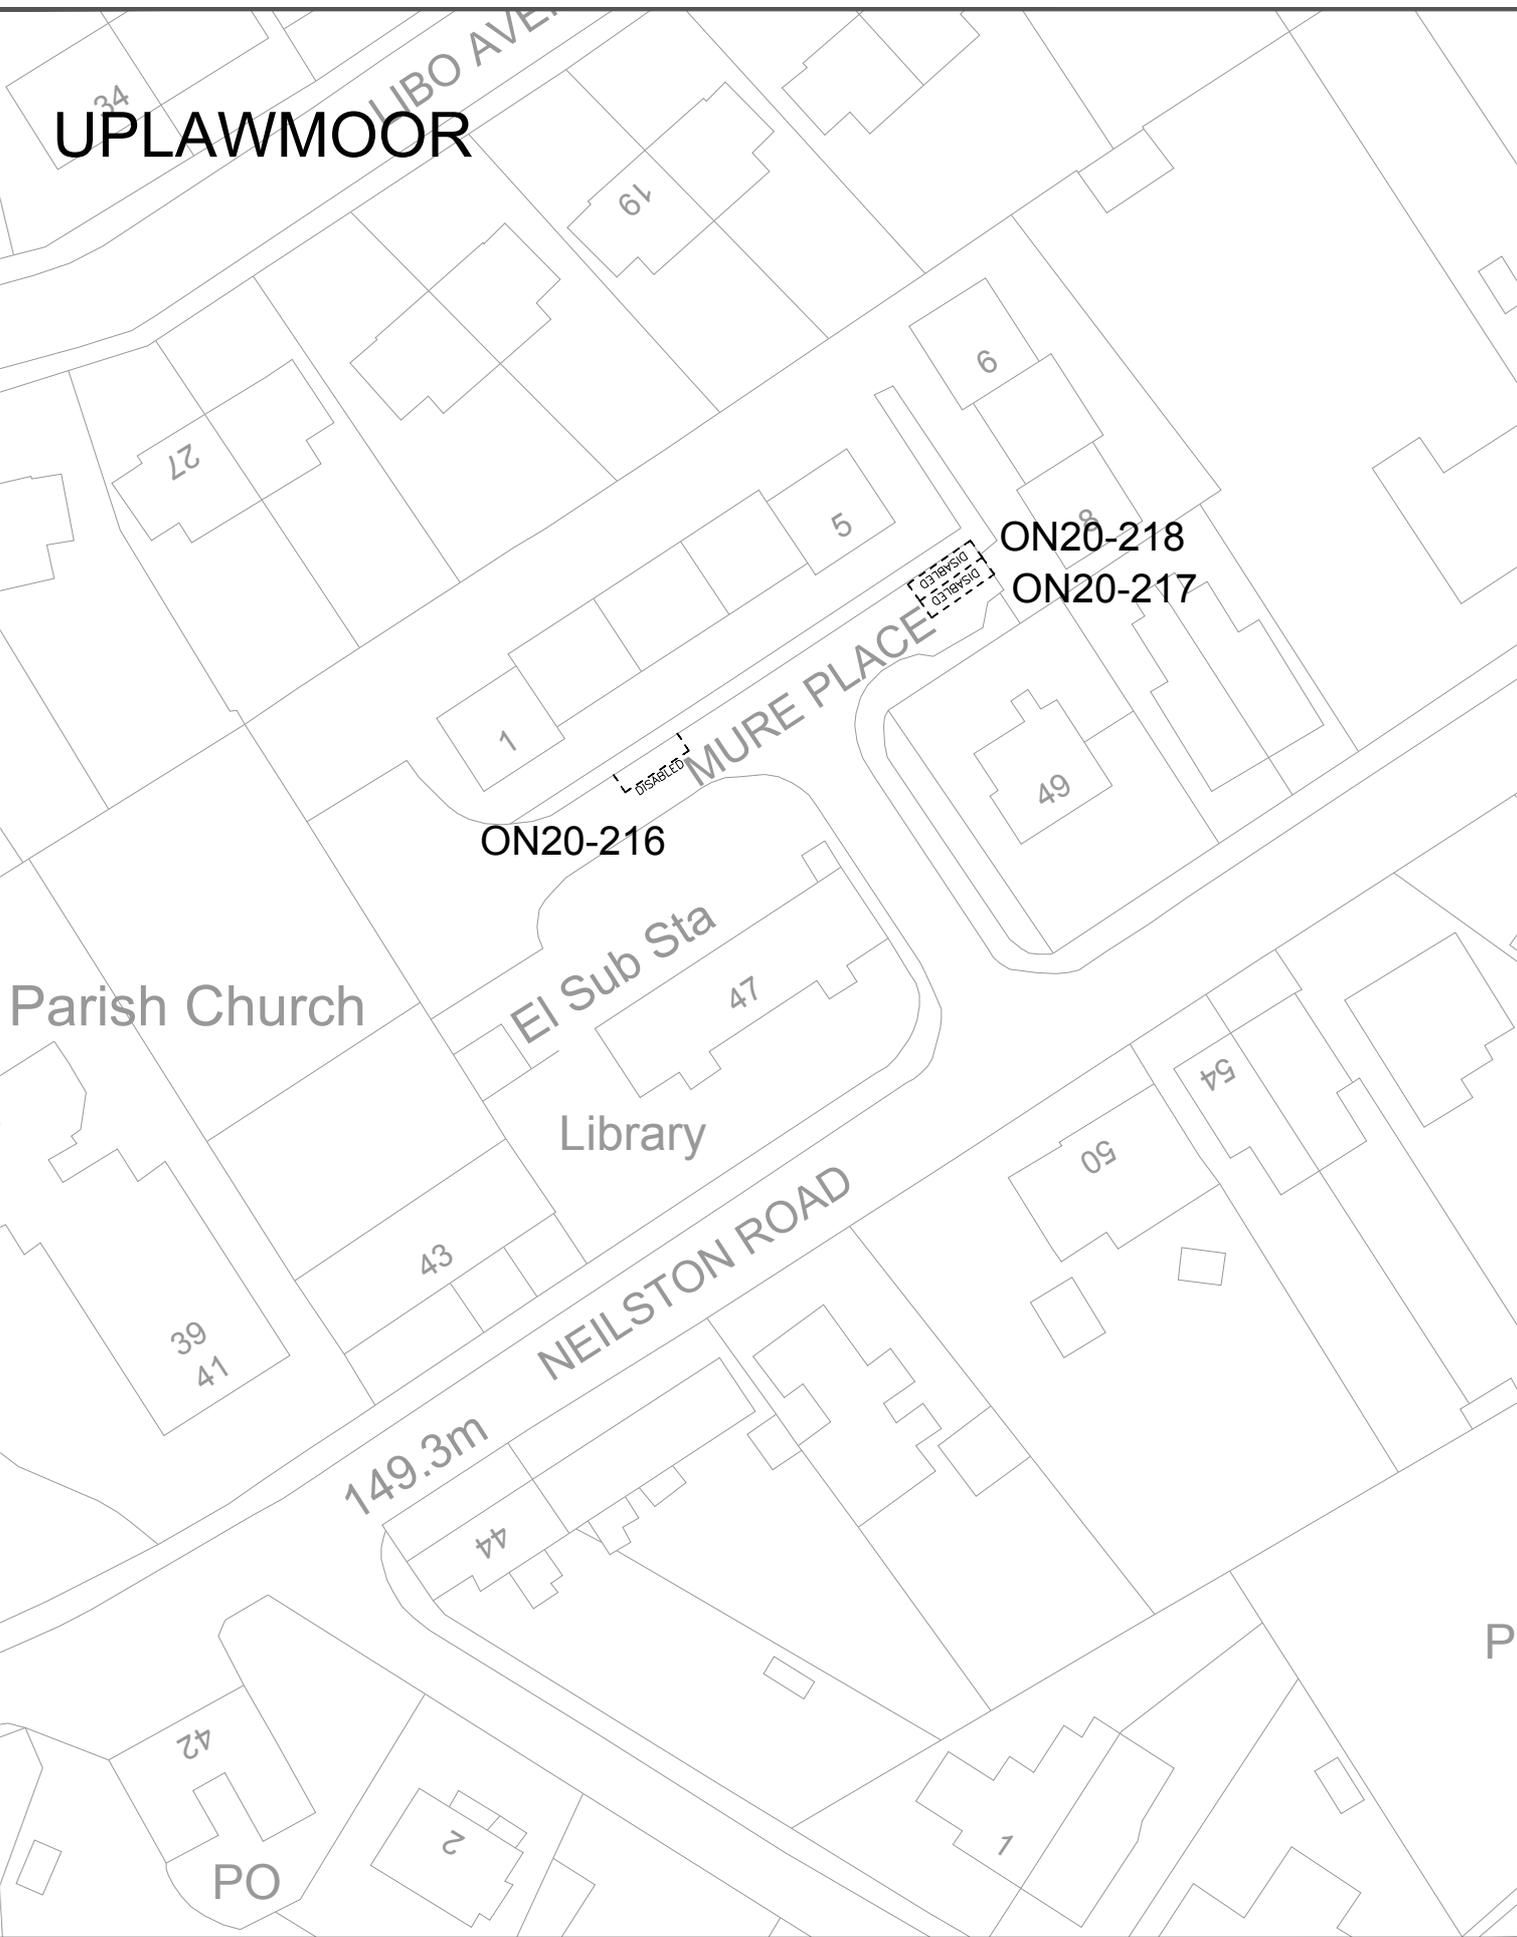

Drawing Info.

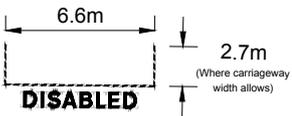

EAST RENFREWSHIRE COUNCIL - ENVIRONMENT DEPARTMENT

Roads Service - 2 Spiersbridge Way, Spiersbridge Business Park,
 Thornliebank, G46 8NG
 Head of Service - P. DAWS

Drawing Title

Disabled Persons Parking Place
 MURE PLACE
 UPLAWMOOR

Date DEC 2019

Scale Not to scale