

**THE HIGHLAND COUNCIL**  
**(OFF-STREET PARKING PLACES)**  
**(DECRIMINALISED PARKING ENFORCEMENT AND CONSOLIDATION)**  
**ORDER 2016**

The Highland Council (hereinafter called “the Council”) in exercise of its powers under Sections 32, 35(1) and (3), 3(A), 35A, 35B and Part IV of Schedule 9 of the Road Traffic Regulation Act 1984, as amended (“the 1984 Act”) :The Road Traffic (Permitted Parking Area and Special Parking Area) (The Highland Council) Designation Order 2016 and of all other enabling powers, after consultation with the Chief Constable of the Police Service of Scotland in accordance with Part III of Schedule 9 to the 1984 Act hereby makes the following Order:

**PART 1**  
**GENERAL**

**Commencement and Citation**

1. This Order shall come into operation on the Twelfth day of October Two Thousand and Sixteen and may be cited as The Highland Council (Off-Street Parking Places) (Decriminalised Parking Enforcement and Consolidation) Order 2016.

**Interpretation**

2. In this Order, except where the context otherwise requires, the following expressions have the meanings respectively assigned to them:

“1991 Act” means the Road Traffic Act 1991 (as amended)

“alternative approved method of payment” means cashless payments, park and phone, payment by debit or credit card facilitated by on site or remote verification by, for example, card reader or mobile phone text or phone call or decrementing card organised through the Council;

“bank holiday” has the same meaning as described in the ‘Banking and Financial Dealings Act 1971 (C.80). The first Monday of May shall be treated as if it were a bank holiday for the purposes of this Order;

“car club” means a community car club or similar organisation (including any person or organisation acting on behalf of such club or organisation) approved in writing by the Council for the purposes of this Order;

“car club vehicle” means a vehicle of the type approved by the Council and provided by a Car Club or by the Council for the use of persons who have paid any relevant membership or other Car Club fee and by means of a real-time or advance booking system may have use of the vehicle for a specified period and which displays the relevant identification issued and/or approved by the Council.

“charging days”, means those days other than Christmas Day and Easter Sunday, which are as specified at each parking place respectively;

“charging hours”, means on all charging days the periods as specified at each parking place and in Schedules 1 and 2 to this Order as varied from time to time ;

“caravan” means any structure designed or adapted for human habitation which is capable of being moved from one place to another (whether by being towed, or by being transported on a motor vehicle or trailer;

“Council” means The Highland Council or its successor authority;

“driver” means the person driving the vehicle at the time it was left in the parking place.

“daily charge” means the parking charge imposed by the Council for parking in a parking place on any one day and for a specified period of time as is identified in the scale of charges specified in Schedule 2 to this Order or in a variation notice and as advertised at the parking place;

"disabled person's badge" has the same meaning as in the Disabled Persons (Badges for Motor Vehicles) (Scotland) Regulations 2000, as amended;

“electric vehicle” means a plug-in electric vehicle or a plug-in Hybrid vehicle;

“electric vehicle charging bay” means a parking bay which has been marked and signed for the exclusive use of an electric vehicle whilst that vehicle is being charged by means of an electric vehicle charging point;

“electric vehicle charging point” means a purpose built unit designed specifically for charging electric vehicles;

“expiry time” is the time indicated on the Pay and Display ticket and is the time by which the vehicle must leave the parking place;

“hgv” means any vehicle constructed or adapted for use for the carriage of goods or burdens of any description that has an operating weight exceeding 7.5 tonnes.

“invalid carriage” has the same meaning as given by section 185(1) of the Road Traffic Act 1988

“light goods vehicle” means a vehicle which is constructed or adapted for use for the carriage of goods or burden of any description, the overall height of which does not exceed 1.85 metres and the unladen weight of which does not exceed 2540 kilograms and is not drawing a trailer;

“loading/unloading” refers to when a vehicle is parked wholly in a parking place or parking bay marked for that purpose on site, for the purpose of delivering or collecting goods or merchandise or loading or unloading the vehicle at premises adjacent to the parking place or parking bay and the vehicle does not park for more than thirty minutes or such longer period as a duly authorised officer of the Council may authorise;

“motor cycle” refers to a solo motorcycle only and excludes any motor cycle which has a side-car or trailer, or which has more than two wheels;

“motorhome” a motorised vehicle classed as a motorhome, by the Driver and Vehicle Licensing Agency. Which can only be parked in bays provided for their use.

“owner” in relation to a vehicle means the person who is recorded as the registered keeper by the Driver and Vehicle Licensing Agency on the date on which the vehicle was parked in the parking place in question;

“park” and “parked” refer to the stopping of a vehicle and it remaining at rest for some time, whether or not the driver is still in the vehicle, and a vehicle shall be deemed to be parked for any period in the same parking place or parking bay (as the case may be) if any part of it is below the vehicle or the vehicle's load (if any) whether or not the vehicle is moved during that period;

“Park and Phone” means a method of payment of the parking charge involving registration of payment by phone or electronic means and, on first use, registration of the relevant registration number of the vehicle, location of the parking place, credit or debit card details or any such other details as the Council may from time to time require which is accepted by the Council as a valid method of payment for the relevant time of use of the parking place;

“parking bay” means an area of a parking place, which is provided for the leaving of a vehicle of a class specified and indicated by markings on the surface of the parking place or signed or otherwise indicated by signs in the parking place;

“parking permit” means a season ticket, contract permit, business permit, staff permit or resident's permit of a type and design issued by the Council;

"parking place" means the areas of land respectively shown edged in black lines and coloured green on the plans annexed hereto and as specified in the Schedules provided by the Council pursuant to Section 32(1) of the 1984 Act for the purpose of parking of vehicles and not closed (in part or in whole) by a notice erected thereon by authority of the Council.

“passenger vehicle” means a motor vehicle (other than a motor-cycle or invalid carriage) constructed or adapted solely for the carriage of not more than twelve passengers (exclusive of the driver) and their effects and not drawing a trailer or caravan.

“pay and display ticket” means a ticket issued by a ticket machine located in the parking place in which the vehicle has been parked or issued by a person nominated by the Council on payment of a charge and valid for a parking period as advertised at that parking place and specified in the Schedules 1 and 2 to this Order as amended from time to time and must be displayed on the vehicle in a relevant position;

“pay on foot/pay on exit” means a method of payment of the daily charge where an entry ticket is taken at the entry barrier to access the parking place and prior to leaving the parking place the said ticket is inserted into a payment machine located in the parking place and the correct payment for the period parked is made whereupon the said ticket is returned and inserted in the exit barrier so as to exit the parking place.

“penalty charge” means a penalty charge which is payable by virtue of paragraph 3(1) and (2) of Schedule 3 to the 1991 Act; or any subsequent legislation so enabling;

“penalty charge notice” means a notice issued or served by a person authorised by the Council pursuant to the provisions of Section 43 and Section 66 of the 1991 Act;

“plans” means the plans in Schedule 4 to this Order and which identify outlined in black and coloured green the parking places affected by this Order.

“plug-in electric vehicle” means a vehicle which utilizes rechargeable batteries, or another energy storage device that can be restored to full charge by connecting a plug to an external electric power source;

“plug-in hybrid electric vehicle” means an electric drive vehicle using one or more electric motors for propulsion which may also contain a combustion engine either for exclusive use of supplying energy to recharge the power source and/or supplying motive power;

“public holiday” means Christmas Day and New Year's Day (or the Monday following when Christmas Day and New Year's Day fall on a Sunday);

“relevant position” means

(a) in respect of a vehicle displaying a valid disabled person's badge -

- (i) in the case of a vehicle fitted with a dashboard or fascia panel, the badge is exhibited thereon so that Part 1 (the front of the badge), is legible from outside the vehicle; or
- (ii) in the case of a vehicle not fitted with a dashboard or fascia panel, the badge is exhibited in a conspicuous position on the vehicle so that Part 1 of the badge is legible from outside the vehicle;
- (b) in respect of a vehicle displaying a pay and display ticket or parking permit -
  - (i) the ticket or permit is exhibited on the inside surface of the windscreen or in a clearly visible position so that it is facing forwards and can be easily seen and read from the front or side of the vehicle; or
  - (ii) in the case of a vehicle that is not fitted with a transparent windscreen, the ticket or permit is exhibited on the front of the vehicle facing forwards and clearly visible; or
- (c) in respect of a vehicle displaying a taxi plate
  - (i) the plate must be affixed to the vehicle in accordance with the instructions given within the licence as issued by the Council;

“season ticket ” means a ticket issued by the Council under the provisions of Article 36 of this Order;

“taxi” has the same meaning as in the Civic Government (Scotland) Act 1982

“ticket machine” means an apparatus of a type and design approved by the appropriate Minister for the purpose of the 1984 Act, being apparatus designed to indicate the time by a clock and to issue parking tickets which show that a payment has been made of an amount or for a period specified thereon and which specify the date and, either the time of such payment, or the expiry time of the parking period for which payment has been made;

“trailer” means any apparatus drawn by a motor vehicle and for the purposes of this order shall include a boat;

“vehicle” includes any motor car, motor cycle or other mechanically propelled automobile.

“virtual parking permit” means an electronic record of parking ticket, permit or dispensation issued and confirmed by the Council to exempt a vehicle from a restriction or to make payment other than at a parking place covered in the provisions of this order, under the terms applicable at the time of issue. A Virtual Parking Permit may be obtained by any of the methods provided from time to time by the Council and to be valid must be registered on an account in an electronic database approved by the Council with an indication that the permit has been issued and validated in accordance with Council procedures.

3. Except where the context requires otherwise, any reference in this Order to a numbered Article shall be construed as a reference to the Article bearing that number in this Order. Any reference in this Order to a Schedule is a reference to a Schedule to this Order.
4. Any reference in this Order to any enactment shall be construed as a reference to that enactment as amended, applied, consolidated, re-enacted by or as having effect by virtue of any subsequent enactment.
5. Unless the context otherwise requires, words denoting the singular shall include the plural and vice versa and words denoting the persons shall include either gender, bodies corporate, unincorporated associations and partnerships.
6. The Interpretation Act 1978 shall apply for the interpretation of this Order as it applies for the Interpretation of an Act of Parliament.

## **PART 2**

### **DESIGNATION AND USE OF PARKING PLACES**

#### Designation

7. Each area of land or building as shown on the plans to this Order and named in the Schedules to this Order may be used, subject to the provisions of this Order, as a place to park vehicles of such classes, in such positions, on such days, during such hours, for such period and on payment of such charges as are advertised at each parking place and as are specified in the Schedules 1 and 2 to this Order (as varied from time to time)..

Class and position of vehicle

8. Where by notice at a parking place, and in terms of this Order a parking place, or any parking bay within the parking place, is described as available for vehicles of a specified class or vehicles to be parked in a specified location, no person shall cause or permit a vehicle to be parked in that parking place or in any parking bay within the parking place,
- (i) unless it is of the specified class;
  - (ii) that is parked beyond the parking bay markings;
  - (iii) in a position other than that specified; or
  - (iv) for a purpose other than provided for in this Order.

Classes of vehicle

9. No person shall cause or permit a vehicle to be parked in a parking bay unless it is a passenger vehicle, a light goods vehicle, a vehicle displaying a valid disabled person's badge in a relevant position, a motor cycle or a class specifically prescribed in the Schedules 1,2 or 3 or as advertised at a parking place.

### Position of vehicle

10. If parking bays are marked out in a parking place the driver of a vehicle shall ensure that it is not parked beyond the parking bay markings and shall not permit it to wait in that parking place unless it is so positioned.
11. If parking bays are not marked out in a parking place the driver of a vehicle shall ensure that it is positioned so that it does not obstruct other vehicles using the parking place, the free flow of traffic circulating within the parking place and the entrances to and exits from the parking place.

### Disabled person's parking bays

12. No person shall cause or permit a vehicle to be parked in a parking bay marked for disabled persons unless the vehicle displays a valid disabled person's badge in the relevant position and immediately before or immediately after the act of parking the vehicle has been or is about to be used by the person(s) in respect of whom the disabled person's badge has been issued.

### Permit parking bays

13. No person shall cause or permit a vehicle to park in a parking bay marked for season ticket / permit holders unless the vehicle is displaying a season ticket / permit valid for that time and that parking bay.

### Taxi bays / private parking bays / etc

14. No person shall cause or permit a vehicle to be parked in an area marked as a taxi bay / private parking bay unless the vehicle displays in the relevant position a valid licensed taxi plate issued by the Council or unless authorised by the Council to do so.

### Electric vehicle charging bays

15. No person shall cause or permit a vehicle to be parked in an area marked as a electric vehicle parking bay unless the vehicle is an electric vehicle

### Car club parking bays

16. No person shall cause or permit a vehicle to be parked in an area marked as a car club parking bay unless the vehicle is a car club vehicle.

#### Motorhome parking bays

17. No person shall cause or permit a vehicle to be parked in an area marked as a motorhome parking bay unless the vehicle is a motorhome.

#### Loading and unloading bays

18. No person shall cause or permit a vehicle to park in any area marked as a loading bay unless the vehicle is being used for the purpose of loading or unloading.

#### Motor cycle parking bays

19. No person shall cause or permit a vehicle to park in a parking bay marked for motor cycles unless the vehicle is a motor cycle.

#### Hours of operation and maximum period of stay

20. Where in Schedules 1,2 or 3 and as advertised at the parking place a parking place or any parking bay within the parking place is described as being in operation on specified days, during specified hours or for a maximum period of stay, no person shall cause or permit a vehicle to be parked in that parking place or in any parking bay within the parking place on any day, during such hours or for any period other or for longer than those specified.

#### Period of no return

21. Where in Schedules 1,2 and 3 and by notice at a parking place, a parking place is described as having a period within which a vehicle may not return, no person shall cause or permit a vehicle to be parked again in that parking place on any day, during such hours within which the vehicle is excluded from waiting in the parking place.

#### Power to close or suspend parking places

22. Nothing in this Order shall prevent the Council by notice, sign or barrier displayed or erected in a parking place:
  - (i) from closing a parking place or any part thereof for any period; and/or
  - (ii) from setting aside a parking place or any part or parts thereof on all days or on certain days or during certain parts of days for use only by particular vehicles or organisations.

23. Any person closing or suspending the use of a parking place or any part thereof shall thereupon place or cause to be placed in or adjacent to that parking place or that part thereof a notice or traffic sign indicating that that parking place or that part thereof is closed or the use is suspended and that parking by vehicles is prohibited.
24. No person shall cause or permit a vehicle to be parked in a parking place or any part thereof during such periods that the parking place or that part thereof is closed or the use is suspended or during such period as there is in or adjacent thereto a notice or traffic sign indicating the closure or suspension placed by or on behalf of the Council.

#### Sale of Goods

25. No person shall in a parking place without the express written permission of the Council, use a vehicle, in connection with the sale of any article, including the vehicle itself, to any person in or near the parking place or in connection with the selling or offering for hire of skill or services in any other capacity.

#### Parked with engine running

26. No person shall in a parking place continue to run the engine when the vehicle is in the parking bay and shall not start the engine except when about to change the position of the vehicle in or to depart from the parking place.

#### Parked causing an obstruction

27. No person shall in a parking place park the vehicle in such a manner or place where it causes an obstruction to any other users of the parking place.

**PART 3**  
**CHARGES FOR PARKING**

Payment

28. No person shall cause or permit any vehicle to be parked in a parking place without arranging for the daily charge (if any) to be paid in accordance with the scale of charges as specified in Schedule 2 or a variation notice and as advertised at the parking place. Schedule 2 to this Order describes the charges relevant at the making of this order.

Means of payment

29. The daily charge referred to in the preceding Article shall be payable in the manner as specified in the following Article and as advertised at that parking place.

Pay and display parking places/pay on foot parking places

30. The person in charge of a vehicle, upon parking the vehicle in a parking bay, shall immediately
- (i) arrange for the purchase of a pay and display ticket from a ticket machine situated at that parking place at the level of charge and for the period required in accordance with the scale of daily charges as advertised at that parking place. or
  - (ii) make arrangements to pay the appropriate fee through an alternative approved method of payment such as Park and Phone at the level of daily charge and for the period required in accordance with the scale of charges specified in Schedule 2 or a variation notice and as advertised at that parking place.
  - (iii) the driver of a vehicle using a pay on exit/pay on foot parking place shall, upon arriving at the parking place, take a ticket from the machine to establish time of entry and shall on return to the vehicle prior to exit, pay the appropriate fee at the pay on foot machines or pay the person nominated by the Council at the exit point, a parking fee at the level of the charge and for the period required in accordance with the scale of charges as specified in Schedule 2 or a variation notice.

Display of ticket

31. Save for payment by an alternative approved method of payment, once a vehicle has been parked within a pay and display parking place the person in charge of the vehicle shall ensure that:
- (i) a valid pay and display ticket has been obtained to cover the entire period that the vehicle is parked in the parking place, and
  - (ii) the valid pay and display ticket is displayed in the relevant position on the vehicle in respect of which it was issued at all times the vehicle is parked.

#### Validity of pay and display tickets

32. A pay and display ticket is not transferable from one vehicle to another and on transfer the pay and display ticket ceases to be valid.
33. A pay and display ticket is valid only in the parking place in which it was issued. This is defined by the reference code of the ticket machine located in that parking place printed on the pay and display ticket. In all cases pay and display tickets shall only be valid for the period for which payment was made

#### Expiry of parking period

34. The expiry of the period for which the daily charge has been paid shall be
- (i) where a pay and display ticket has been purchased, when the time shown on the clock of the issuing ticket machine is later than the expiry time shown on the pay and display ticket displayed, or
  - (ii) where an alternative approved method of payment has been used, when the period for which payment has been made and recorded has been exceeded.

#### No pay and display ticket displayed

35. If at any time while a vehicle is parked in a parking place, no pay and display ticket is displayed on that vehicle in the relevant position and in accordance with the provisions of this order, it shall be deemed that the charge has not been paid unless an alternative approved method of payment has been used,
36. If at the time when a vehicle is parked during the charging hours in a parking place and the nearest ticket machine in that parking place is out of order, then a ticket shall be obtained from another ticket machine within the same parking place (where provided) or as directed in the parking place.

37. Where no valid pay and display ticket can be obtained from a ticket machine within a parking place, vehicles may be parked in a parking place but may not be parked for longer than the maximum period of parking in that parking place as specified in Schedules 1,2 or 3 and at the parking place.

#### Season tickets / parking permits

38. Season tickets / parking permits are available from the Council at the appropriate fee, for a vehicle of a specific class and for a specific parking place subject to conditions determined by the Council.
39. A season ticket / parking permit is only valid in the parking place(s) in respect of which it was issued, for the vehicle in respect of which it was issued and up to the date of expiry shown on the season ticket / parking permit.
40. The driver shall abide by the terms stipulated by the Council for the use of the season ticket / parking permit.

#### Display of season ticket / parking permit

41. A parking permit shall be displayed in the relevant position on the vehicle in respect of which it was issued at all times during which the vehicle is parked in the parking place.

#### Restriction on removal

42. When a pay and display ticket or season ticket / parking permit has been exhibited on a vehicle in the relevant position no person shall remove the pay and display ticket or season ticket / parking permit from the vehicle until the vehicle is removed from the parking place.

**PART 4**  
**EXEMPTIONS**

Exemption from daily charge

43. No daily charge shall be payable in respect of;
- (i) a motor cycle; or
  - (ii) a vehicle parked displaying in a relevant position a season ticket / parking permit valid for that parking place
  - (iii) an electric vehicle parked in an electric charging bay while charging their vehicle for a maximum period of time as displayed at the parking place.
  - (iv) a car club vehicle parked in a car club parking bay

Absence of Ticket machine

44. If at the time when a vehicle is parked in a parking place during the charging hours there is no ticket machine operational at the parking place, or all the ticket machines at that parking place carry notices placed upon them by a person duly authorised by the Council indicating that they are out of order, and no alternative approved method of payment is available such as “cashless parking” the driver of that vehicle shall be exempt from purchasing a pay and display ticket.

Payment by alternative approved method of payment

45. Where arrangements to pay the daily charge have been made through an alternative approved method of payment and no pay and display ticket is produced by following the process, the driver of a vehicle shall be exempt from the requirement to display such a ticket.

**PART 5**  
**RELOCATION, REMOVAL AND DISPOSAL OF VEHICLES**

Emergencies

46. A person authorised by the Council or a police officer in uniform may, using such measures as are appropriate, move or cause to be moved in the case of an emergency to any place he/she thinks fit, any vehicle parked in a parking place.

Contraventions in suspended parking places

47. A person authorised by the Council may, using such measures as are appropriate, move or cause to be moved to any place he/she thinks fit, any vehicle parked in a parking place which has been closed or suspended in whole or in part by the Council and the cost of movement or removal and safe keeping shall be the liability of the owner of the vehicle.

Safe keeping

48. Any person removing a vehicle from a parking place under the provisions of this Order shall make such arrangements as may be reasonably necessary to provide for the safe keeping of the vehicle.

Disposal of vehicles abandoned in parking places

49. The Council may sell or otherwise dispose of, in accordance with current legislation, a vehicle which has been, or could at any time be, removed from a parking place if the vehicle appears to have been abandoned.

**PART 6**  
**CONTRAVENTION AND PENALTY CHARGE**

Contravention

50. If a vehicle is parked in a parking place without complying with the requirements of this Order, a contravention shall have occurred and a penalty charge shall be payable. A penalty charge notice may then be issued and served/and or the vehicle may be removed from its location. A penalty charge shall be payable in respect of any contravention on each calendar day. All enforcement action shall be in terms of legislation and subsequent amendments

Restriction on removal of notices

51. Any notice including a penalty charge notice fixed to a vehicle in accordance with this Order shall not be removed or interfered with except by or under the authority of:
- (i) the Owner, or person in charge of, the vehicle;
  - (ii) the Council for the parking place in which the vehicle in question was found.

Manner of Payment of Penalty Charge

52. The Penalty Charge shall be paid in accordance with the instructions contained on the penalty charge notice.

Indications as Evidence

53. The particulars given in any notice served on a vehicle in accordance with the provisions of this Order shall be treated as evidence in any proceedings relating to failure to pay the penalty charge.

Other Provisions

54. No person shall, without the prior written permission of the Council, use a vehicle, while it is in the parking place, in connection with the sale or distribution of any article to persons in or near the parking place or in connection with the selling or offering for hire of his or her skill or service or in connection with the sale or hire of the vehicle itself or in connection with the dissemination of information or for party political purposes provided that nothing in this Article shall apply to motoring organisations, military organisations, charitable organisations and others

providing a public information service or community service of a non-commercial nature specifically authorised in that regard by the Council.

In particular no person shall sell a vehicle in the said parking place or use the said parking place in connection with vehicle sales or hires. No person shall distribute leaflets or pamphlets or post bills within the parking place.

55. No person shall load or unload a vehicle while the vehicle is in the parking place except for such operations as are necessary for the delivery to and/or collection from adjacent premises for goods, refuse, etc.
56. No person shall transfer loads or put loads from one vehicle to another within the parking place.
57. The driver of a vehicle shall not permit it to park in a parking place for longer than the maximum stay permitted for parking specified in Schedules hereto in relation to that parking place
58. No person shall leave an unlicensed un roadworthy or broken down vehicle
59. No person shall leave a trailer in a parking place.
60. No person shall leave a caravan or other vehicle adapted for sleeping in the parking place.
61. No person shall store or deposit any goods or materials of any description in any part of the parking place. The Council will be entitled to remove from the parking place any vehicles contravening any of the provisions of this Order and any goods or material stored or deposited in the parking place and to store such vehicles or goods or materials until the owner or person in charge thereof shall have paid the costs of such removal and storage.
62. No person shall, while a vehicle is in the parking place, permit the carrying out of any work of maintenance or repair thereto except such repair as may be necessary to enable the vehicle to be moved from the parking place.

63. No persons shall engage in any activity which creates a disturbance or causes a nuisance in a parking place.
64. No person shall without with the permission of a person authorised by the Council in that behalf, drive or permit to be driven any vehicle in a parking place for any purpose other than the purpose of leaving that vehicle in the parking place in accordance with the provisions of this Order or for the purpose of departing from the parking place.

## **PART 7**

### **LIABILITY AND OTHER PROVISIONS**

#### Liability

65. The Council accepts no liability for the loss or damage to vehicles or other property left in any of the parking places to which this Order applies save for that arising from the negligence of the Council.

#### Validity

66. If a court, Transport Scotland or the Parking and Bus Lane Tribunal Service for Scotland, declares any part of this Order to be invalid or un-enforceable, such declaration shall not invalidate the remainder of the Order

#### Tax and Insurance

67. Any person who causes or permits any vehicle to wait in a parking place without the vehicle being licensed in pursuance of the provisions of the Vehicles Excise and Registration Act 1994 and without a current policy of insurance in relation to the use of the vehicle by the driver such as complies with the requirements of Part VI of the Road Traffic Act 1972 shall be liable to prosecution.

#### Driving within a parking place

68. Where in a parking place signs are erected or surface markings are laid for the purpose of
- (i) indicating the entrance to or exit from the parking place, or
  - (ii) indicating that a vehicle using the parking place shall proceed in a specified direction within the parking place,
- any person who drives or permits to be driven any vehicle
- (i) so that it enters the parking place otherwise than by an entrance or leaves the parking place otherwise than by an exit, so indicated, or

(ii) in a direction other than so specified shall be liable to prosecution.

69. Any person who, without with the permission of a person authorised by the Council in that behalf, drives or permits to be driven any vehicle in a parking place for any purpose other than the purpose of leaving that vehicle in the parking place in accordance with the provisions of this Order or for the purpose of departing from the parking place shall be liable to prosecution.

#### Wilful damage

70. Any person who with intent to defraud interferes with a ticket machine or operates or attempts to operate it by the insertion of objects other than undamaged and unaltered coins of legal tender and of the appropriate denomination, shall be liable to prosecution.

71. No person shall cause damage to any Council equipment, signing or lighting installations or other installations within the parking place or to any part of the fabric of the parking place and any person so doing shall be liable to prosecution.

#### Domestic purposes

72. Any person who uses any part of the parking place or any vehicle parked in a parking place

- (i) for sleeping or camping or cooking, or
- (ii) for the purpose of servicing or washing any vehicle or part thereof other than is reasonably necessary to enable the vehicle to depart from the parking place,

shall be liable to prosecution.

#### Behaviour

73. Any person who wilfully sounds any horn or any other similar instrument on a vehicle except when about to change the position of the vehicle in or to depart from the parking place shall be liable to prosecution.

74. Any person who in a parking place shouts or otherwise makes any loud noise to the disturbance or annoyance of users of the parking place or residents or premises in the neighbourhood shall be liable to prosecution.

75. Any person who in a parking place uses any threatening, abusive or insulting language, gesture or conduct with intent to put any person in fear or so as to occasion a breach of the peace or whereby a breach of the peace is likely to be occasioned shall be liable to prosecution.

Other activities

76. Any person who in a parking place

- (i) erects or causes or permits to be erected any skip, tent, booth, stand, building or other structure without the written consent of the Council, or
- (ii) lights or causes to be lit any fire,
- (iii) engages in vending or trading of goods or services
- (iv) conducts activities that do not relate directly to the parking of a vehicle in the regulated carpark under the terms of use of the said car park

shall be liable to prosecution.

**PART 8**  
**REVOCATIONS**

Revocations

77. Any Orders made by The Highland Council and all their Amendments and any other Orders and Regulations of whatever nature relating to off-street parking places specified in the Schedules within the area of the Council made before the introduction of this Order are hereby revoked and in particular the orders which are specified in Schedule 5 hereto are hereby revoked .

Sealed with the Common Seal of The Highland Council and subscribed for them and on their behalf by Lesley Howie, Legal Manager, Conveyancing & Commercial, Proper Officer at Inverness on the Eleventh day of October Two Thousand and Sixteen.



This is the Schedule 1 referred to in The Highland Council (Off-Street Parking Places)  
(Decriminalised Parking Enforcement and Consolidation) Order 2016

**THE HIGHLAND COUNCIL**  
**(OFF-STREET PARKING PLACES)**  
**(DECRIMINALISED PARKING ENFORCEMENT AND CONSOLIDATION)**  
**ORDER 2016**

**SCHEDULE 1 – PAYMENT PARKING PLACES**

<b>Plan Ref. No. of Parking Place</b>	<b>Location of Parking Place</b>	<b>Name of Parking Place</b>	<b>Special classes of vehicle (if any) which can be parked in the Parking Place</b>	<b>Car Parking Charging Hours (Days and hours when charges will be made)</b>	<b>Days and hours of operation of controls and maximum stay in the Parking Place</b>
CP0055	Inverness	Council HQ		Sat & Sun 8am to 6pm	Monday to Sunday inclusive. 24 hours. 10 hour Max Stay.
CP0051	Inverness	Rose Street Multi Storey		Mon to Sun 24 Hours	Monday to Sunday inclusive No Max Stay
CP0044	Inverness	Castle Street – Town House		Sat & Sun 8am to 6pm	Monday to Sunday inclusive. 24 hours. 2 hour Max Stay Sat and Sun.
CP0045	Inverness	Crown Church Car Park		Mon to Sun 8am to 6pm	Monday to Sunday inclusive. 24 hours. 2 hour Max Stay.
CP0046	Inverness	Raining Stairs		Mon to Sun 8am to 6pm	Monday to Sunday inclusive. 24 hours. 3 hour Max Stay.
CP0049	Inverness	Cathedral		Mon to Sun 8am to 6pm	Monday to Sunday inclusive. 24 hours. 24 hour Max Stay.

CP0053	Inverness	Portland Place		Mon to Sun 8am to 6pm	Monday to Sunday inclusive. 24 hours. 24 hour Max Stay.
CP0048	Fort Augustus	The Riggs	BUS	Mon to Sun 8am to 6pm 1 <sup>st</sup> May – 30 <sup>th</sup> Sept	Monday to Sunday inclusive. 24 hours. 10 hours Max Stay.
CP0002	Aviemore	Grampian Road		Mon to Sun 8am to 6pm	Monday to Sunday inclusive. 24 hours. 10 hours Max Stay.
CP0066	Fort William	An Aird 1		Mon to Sun 8am to 6pm 1 <sup>st</sup> May – 31 <sup>st</sup> Oct	Monday to Sunday inclusive. No Max Stay. 24 hour Max Stay.
CP0067	Fort William	An Aird 2		Mon to Sun 8am to 6pm 1 <sup>st</sup> May – 31 <sup>st</sup> Oct	Monday to Sunday inclusive. 24 hours. 24 hour Max Stay.
CP0070	Fort William	Transport Centre		Mon to Sun 8am to 6pm 1 <sup>st</sup> May – 31 <sup>st</sup> Oct	Monday to Sunday inclusive. 24 hours. 24 hour Max Stay.
CP0072	Fort William	West End		Mon to Sun 8am to 6pm 1 <sup>st</sup> May – 31 <sup>st</sup> Oct	Monday to Sunday inclusive. 24 hours. 24 hour Max Stay.
CP0068	Fort William	Parade Gardens		Mon to Sun 8am to 6pm	Monday to Sunday inclusive. 24 hours. 4 hour Max Stay.
CP0069	Fort William	Middle Street Car Park		Mon to Sun 8am to 6pm	Monday to Sunday inclusive. 24 hours. 4 hour Max Stay.
CP0071	Fort William	Viewforth		Mon to Sun 8am to 6pm	Monday to Sunday inclusive. 24 hours. 4 hour Max Stay.
CP0074	Fort William	An Aird Lorry	HGV	Mon to Sun 24 Hours 1 <sup>st</sup> May – 31 <sup>st</sup> Oct	Monday to Sunday inclusive 24 hours 24 hour Max Stay
CP0164	Portree	Somerled Square		Mon to Sun 8am to 6pm	Monday to Sunday inclusive. 24 hours. 4 hour Max Stay.

CP0165	Portree	The Green		Mon to Sun 8am to 6pm	Monday to Sunday inclusive. 24 hours. 4 hour Max Stay.
--------	---------	-----------	--	--------------------------	-----------------------------------------------------------------



This is the Schedule 2 referred to in The Highland Council (Off-Street Parking Places)  
(Decriminalised Parking Enforcement and Consolidation) Order 2016

**THE HIGHLAND COUNCIL (OFF-STREET PARKING PLACES)**  
**(DECRIMINALISED PARKING ENFORCEMENT AND CONSOLIDATION)**  
**ORDER 2016**

**SCHEDULE 2 – OFF STREET CAR PARKS TABLE OF TARIFFS**

<b><u>OFF STREET CAR PARKS</u></b>			
<b>1. Plan ref.no. of Parking Place</b>	<b>Location of Parking Place</b>	<b>Charging Hours</b>	<b>Scale of Charges</b>
<b>CP0051</b>	<b>Rose Street Multi-Storey Levels 3 – 10</b>  Pay on Exit and Permit Parking	Mon to Sun inclusive 24 Hour Parking	Up to 2 hours £1.40 Up to 4hrs £2.20 Up to 6 hours £3.00 Up to 10 hours £4.00 Up to 12 hours £5.00 Up to 18 hours £6.00 Up to 24 hours £7.00 For each subsequent day in excess of 24hrs parking £5.00
<b>CP0055</b>	<b>Council HQ car Park</b>  Permit Only Monday to Friday 8am to 4pm  Pay & Display Sat & Sun	Sat and Sun Only 8am to 6pm  24 hours max stay	Up to 2 Hrs £2.00 Up to 10 Hrs £4.00 Up to 24 Hrs £5.00
<b>CP0046</b>	<b>Rainings Stairs</b>  Pay & Display and Permit Parking	Mon to Sun 8am to 8pm  3 hours max stay	Up to 1 Hrs £0.50 Up to 2 Hrs £1.00 Up to 3 Hrs £1.50
<b>CP0045</b>	<b>Crown Church Car Park</b>  Pay & Display	Mon to Sun 8am to 6pm  2 hours max stay	Up to 1 Hrs £1.00 Up to 2 Hrs £2.00

<b>CP0049</b>	<b>Cathedral</b> Pay & Display and Permit Parking	Mon to Sun 8am to 8pm  24 hours max stay	Up to 1 Hrs £0.50 Up to 2 Hrs £1.00 Up to 4 Hrs £1.50 Up to 24 Hrs £4.50
<b>CP0053</b>	<b>Portland Place</b> Pay & Display	Mon to Sun 8am to 6pm  24 hours max stay	Up to 3 Hrs £1.00 Up to 5 Hrs £1.50 Up to 24 Hrs £2.00
<b>CP0044</b>	<b>Castle Street –Town House</b> Pay & Display Sat & Sun  Permit Parking Mon to Fri	Sat and Sun only 8am to 8pm 2 hours max stay	Up to 1 Hrs £1.00 Up to 2 Hrs £2.00
<b>CP0002</b>	<b>Aviemore – Grampian Road</b> Pay & Display	Mon to Sun 8am to 6pm	Up to 4 hrs £0.60 Up to 10hrs £1.00
<b>CP0048</b>	<b>Ft Augustus - The Riggs</b> Pay & Display	Mon to Sun 8am to 6pm	Up to 4 hrs £0.60 Up to 10hrs £1.00
<b>CP0068</b>	<b>Fort William – Parade Gardens</b> Pay & Display	Mon to Sun 8am to 6pm	Up to 30mins £0.20 Up to 1 Hr £0.50 Up to 3 Hrs £1.00 Up to 4 Hrs £2.50
<b>CP0079</b>	<b>Fort William – Middle Street Car Park</b> Pay & Display	Mon to Sun 8am to 6pm	Up to 30mins £0.20 Up to 1 Hr £0.50 Up to 3 Hrs £1.00 Up to 4 Hrs £2.50
<b>CP0071</b>	<b>Fort William – Viewforth</b> Pay & Display	Mon to Sun 8am to 6pm	Up to 30mins £0.20 Up to 1 Hr £0.50 Up to 3 Hrs £1.00 Up to 4 Hrs £2.50
<b>CP0072</b>	<b>Fort William – West End</b> Pay & Display	Mon to Sun 8am to 6pm 1 <sup>st</sup> May – 31 <sup>st</sup> Oct	Up to 24 Hrs £2.00
<b>CP0066</b>	<b>Fort William – An Aird No.1</b> Pay & Display	Mon to Sun 8am to 6pm 1 <sup>st</sup> May – 31 <sup>st</sup> Oct	Up to 24 Hrs £2.00
<b>CP0067</b>	<b>Fort William – An Aird No.2</b> Pay & Display	Mon to Sun 8am to 6pm 1 <sup>st</sup> May – 31 <sup>st</sup> Oct	Up to 24 Hrs £2.00
<b>CP0070</b>	<b>Fort William – Transport Centre</b> Pay & Display	Mon to Sun 8am to 6pm 1 <sup>st</sup> May – 31 <sup>st</sup> Oct	Up to 24 Hrs £2.00

<b>CP0164</b>	<b>Portree – Somerled Square</b> Pay & Display	Mon to Sun 8am to 6pm	Up to 30mins £0.20 Up to 1 Hr £0.50 Up to 3 Hrs £1.00 Up to 4 Hrs £2.50
<b>CP0165</b>	<b>Portree – The Green</b> Pay & Display	Mon to Sun 8am to 6pm	Up to 30mins £0.20 Up to 1 Hr £0.50 Up to 3 Hrs £1.00 Up to 4 Hrs £2.50



This is the Schedule 3 referred to in The Highland Council (Off-Street Parking Places)  
(Decriminalised Parking Enforcement and Consolidation) Order 2016

**THE HIGHLAND COUNCIL**  
**(OFF-STREET PARKING PLACES)**  
**(DECriminalISED PARKING ENFORCEMENT AND CONSOLIDATION)**

**ORDER 2016**

**SCHEDULE 3 – NON PAYMENT PARKING PLACES**

<b>Plan Ref No.for Parking Place</b>	<b>Location of Parking Place</b>	<b>Name of Parking Place</b>	<b>Special classes of vehicle (if any) which can be parked in Parking Place</b>	<b>Days and hours of operation of parking place</b>	<b>Days and hours of operation of controls and maximum stay in Parking Place</b>
CP0001	Carrbridge	Ellan Wood		Mon to Sun inclusive	Monday to Sunday inclusive. 24 hrs Max Stay.
CP0003	Carrbridge	Village		Mon to Sun inclusive	Monday to Sunday inclusive. 24 hrs Max Stay.
CP0004	Grantown on Spey	High Street		Mon to Sun inclusive	Monday to Sunday inclusive. 24 hrs Max Stay.
CP0005	Grantown on Spey	Spey Avenue		Mon to Sun inclusive	Monday to Sunday inclusive. 24 hrs Max Stay.
CP0006	Grantown on Spey	Village		Mon to Sun inclusive	Monday to Sunday inclusive. 24 hrs Max Stay.
CP0007	Kingussie	Village/Ardvonie		Mon to Sun inclusive	Monday to Sunday inclusive. 24 hrs Max Stay.
CP0009	Kingussie	Kingussie Free Church/Spey Street		Mon to Sun inclusive	Monday to Sunday

					inclusive. 24 hrs Max Stay.
CP0010	Newtonmore	Glen Road Car Park		Mon to Sun inclusive	Monday to Sunday inclusive. 24 hrs Max Stay.
CP0011	Newtonmore	St Brides Parish Church Car Park		Mon to Sun inclusive	Monday to Sunday inclusive. 24 hrs Max Stay.
CP0012	Auckengill	Nybster Broch		Mon to Sun inclusive	Monday to Sunday inclusive. 24 hrs Max Stay.
CP0013	Castletown	Castlehill		Mon to Sun inclusive	Monday to Sunday inclusive. 24 hrs Max Stay.
CP0014	Dunnet	Dunnet Head/Lighthouse		Mon to Sun inclusive	Monday to Sunday inclusive. 24 hrs Max Stay.
CP0015	Dunnet	Dunnet Links		Mon to Sun inclusive	Monday to Sunday inclusive. 24 hrs Max Stay.
CP0016	Dunnet	Dunnet Seadrift		Mon to Sun inclusive	Monday to Sunday inclusive. 24 hrs Max Stay.
CP0017	Wick	Noss Head		Mon to Sun inclusive	Monday to Sunday inclusive. 24 hrs Max Stay.
CP0018	Wick	Reiss Beach/Golf Club		Mon to Sun inclusive	Monday to Sunday inclusive. 24 hrs Max Stay.
CP0019	Thurso	Riverside		Mon to Sun inclusive	Monday to Sunday inclusive. 24 hrs Max Stay.
CP0020	Wick	Campsite		Mon to Sun inclusive	Monday to Sunday inclusive. 24 hrs Max Stay.
CP0021	Wick	Riverside		Mon to Sun inclusive	Monday to Sunday

					inclusive. 24 hrs Max Stay.
CP0022	Wick	Kirks Lane		Mon to Sun inclusive	Monday to Sunday inclusive. 24 hrs Max Stay.
CP0023	Wick	Marts		Mon to Sun inclusive	Monday to Sunday inclusive. 24 hrs Max Stay.
CP0024	Wick	Victoria Place		Mon to Sun inclusive	Monday to Sunday inclusive. 24 hrs Max Stay.
CP0025	Scrabster	Seafront		Mon to Sun inclusive	Monday to Sunday inclusive. 24 hrs Max Stay.
CP0026	Latheron	Village		Mon to Sun inclusive	Monday to Sunday inclusive. 24 hrs Max Stay.
CP0027	John O'Groats	Main		Mon to Sun inclusive	Monday to Sunday inclusive. 24 hrs Max Stay.
CP0028	John O'Groats	Long Stay		Mon to Sun inclusive	Monday to Sunday inclusive. 24 hrs Max Stay.
CP0030	Thurso	Meadow Lane, Council office		Mon to Sun inclusive	Monday to Sunday inclusive. 24 hrs Max Stay.
CP0031	Thurso	Bridge Car Park, Riverside Links		Mon to Sun inclusive	Monday to Sunday inclusive. 24 hrs Max Stay.
CP0032	Thurso	Shore Street Car Park		Mon to Sun inclusive	Monday to Sunday inclusive. 24 hrs Max Stay.
CP0033	Castletown	Village Car Park		Mon to Sun inclusive	Monday to Sunday inclusive. 24 hrs Max Stay.

CP0035	Duncansby Head	Duncansby Head Car Park		Mon to Sun inclusive	Monday to Sunday inclusive. 24 hrs Max Stay.
CP0037	Thurso	Bank Place Car Park		Mon to Sun inclusive	Monday to Sunday inclusive. 24 hrs Max Stay.
CP0038	Thurso	Harbour Car Park		Mon to Sun inclusive	Monday to Sunday inclusive. 24 hrs Max Stay.
CP0039	Inverness	Stevenson Road		Mon to Sun inclusive	Monday to Sunday inclusive. 24 hrs Max Stay.
CP0040	Ardersier	Ardersier Common		Mon to Sun inclusive	Monday to Sunday inclusive. 24 hrs Max Stay.
CP0041	Culloden	Clava Cairns		Mon to Sun inclusive	Monday to Sunday inclusive. 24 hrs Max Stay.
CP0042	Daviot	Daviot Woods		Mon to Sun inclusive	Monday to Sunday inclusive. 24 hrs Max Stay.
CP0043	Drumnadrochit	Meall Fuar Mhonaidh		Mon to Sun inclusive	Monday to Sunday inclusive. 24 hrs Max Stay.
CP0050	Inverness	Glebe Street		Mon to Sun inclusive	Monday to Sunday inclusive. 24 hrs Max Stay.
CP0052	Drumnadrochit	Village		Mon to Sun inclusive	Monday to Sunday inclusive. 24 hrs Max Stay.
CP0054	Invermoriston	Village		Mon to Sun inclusive	Monday to Sunday inclusive. 24 hrs Max Stay.
CP0056	Inverness	Harrowden Road Car Park		Mon to Sun Inclusive Permit Holders only	Monday to Sunday inclusive. 24 hrs Max Stay.

CP0057	Inverness	Kenneth Street Car Park		Mon to Sun Inclusive Permit Holders only	Monday to Sunday inclusive. 24 hrs Max Stay.
CP0058	Inverness	Old Edinburgh Road		Mon to Sun Inclusive Permit Holders only	Monday to Sunday inclusive. 24 hrs Max Stay.
CP0059	Inverness	Grant street – Tap Lane		Mon to Sun inclusive	Monday to Sunday inclusive. 24 hrs Max Stay.
CP0060	Inverness	Castle Ground		Mon to Sun inclusive	Monday to Sunday inclusive. 24 hrs Max Stay.
CP0061	Inverness	Bowling Green		Mon to Sun inclusive	Monday to Sunday inclusive. 24 hrs Max Stay.
CP0062	Inverness	Sport Centre Inverness		Mon to Sun inclusive	Monday to Sunday inclusive. 24 hrs Max Stay.
CP0063	Inverness	Archive Centre		Mon to Sun inclusive	Monday to Sunday inclusive. 24 hrs Max Stay.
CP0064	Drumnadrochit	Village/Playground Car Park		Mon to Sun inclusive	Monday to Sunday inclusive. 24 hrs Max Stay.
CP0065	Beauly	Sports Pavilion Car Park		Mon to Sun inclusive	Monday to Sunday inclusive. 24 hrs Max Stay.
CP0073	Ballachulish	Village		Mon to Sun inclusive	Monday to Sunday inclusive. 24 hrs Max Stay.
CP0075	Glencoe	Village		Mon to Sun inclusive	Monday to Sunday inclusive. 24 hrs Max Stay.
CP0076	Kinlochleven	Village		Mon to Sun inclusive	Monday to Sunday inclusive. 24 hrs Max Stay.

CP0077	Spean Bridge	Commando Memorial		Mon to Sun inclusive	Monday to Sunday inclusive. 24 hrs Max Stay.
CP0079	Corpach	Village		Mon to Sun inclusive	Monday to Sunday inclusive. 24 hrs Max Stay.
CP0081	Kilchoan	Village		Mon to Sun inclusive	Monday to Sunday inclusive. 24 hrs Max Stay.
CP0082	Mallaig	East Bay		Mon to Sun inclusive	Monday to Sunday inclusive. 24 hrs Max Stay.
CP0084	Spean Bridge	Wool Mill		Mon to Sun inclusive	Monday to Sunday inclusive. 24 hrs Max Stay.
CP0085	Strathpeffer	The Square		Mon to Sun inclusive	Monday to Sunday inclusive. 24 hrs Max Stay.
CP0086	Inverlochy	Village		Mon to Sun inclusive	Monday to Sunday inclusive. 24 hrs Max Stay.
CP0087	Caol	Village		Mon to Sun inclusive	Monday to Sunday inclusive. 24 hrs Max Stay.
CP0088	Banavie	Banavie Locks		Mon to Sun inclusive	Monday to Sunday inclusive. 24 hrs Max Stay.
CP0089	Mallaig	Village		Mon to Sun inclusive	Monday to Sunday inclusive. 24 hrs Max Stay.
CP0090	Strontian	Village		Mon to Sun inclusive	Monday to Sunday inclusive. 24 hrs Max Stay.
CP0092	Corran	Nether Lochaber Car Park		Mon to Sun inclusive	Monday to Sunday inclusive. 24 hrs Max Stay.

CP0095	Kinlochleven	Kinlochleven picnic area		Mon to Sun inclusive	Monday to Sunday inclusive. 24 hrs Max Stay.
CP0096	Laggan	Laggan Locks		Mon to Sun inclusive	Monday to Sunday inclusive. 24 hrs Max Stay.
CP0097	Nairn	Nairn East Beach		Mon to Sun inclusive	Monday to Sunday inclusive. 24 hrs Max Stay.
CP0098	Nairn	Tradespark Woods		Mon to Sun inclusive	Monday to Sunday inclusive. 24 hrs Max Stay.
CP0099	Nairn	Bus Station		Mon to Sun inclusive	Monday to Sunday inclusive. 24 hrs Max Stay.
CP0101	Nairn	Library		Mon to Sun inclusive	Monday to Sunday inclusive. 24 hrs Max Stay.
CP0102	Nairn	Watsons Place		Mon to Sun inclusive	Monday to Sunday inclusive. 24 hrs Max Stay.
CP0103	Nairn	Courthouse		Mon to Sun inclusive	Monday to Sunday inclusive. 24 hrs Max Stay.
CP0104	Nairn	Safeway/central		Mon to Sun inclusive	Monday to Sunday inclusive. 24 hrs Max Stay.
CP0105	Nairn	Harbour Car Park		Mon to Sun inclusive	Monday to Sunday inclusive. 24 hrs Max Stay.
CP0106	North Kessock	Charleston		Mon to Sun inclusive	Monday to Sunday inclusive. 24 hrs Max Stay.
CP0107	Little Gruinard	Gruinard Beach		Mon to Sun inclusive	Monday to Sunday inclusive. 24 hrs Max Stay.

CP0108	Laide	Mellon Udrigle		Mon to Sun inclusive	Monday to Sunday inclusive. 24 hrs Max Stay.
CP0109	North Kessock	North Kessock		Mon to Sun inclusive	Monday to Sunday inclusive. 24 hrs Max Stay.
CP0110	Strathpeffer	Strathpeffer Gardens		Mon to Sun inclusive	Monday to Sunday inclusive. 24 hrs Max Stay.
CP0111	Portmahomack	Tarbat Ness		Mon to Sun inclusive	Monday to Sunday inclusive. 24 hrs Max Stay.
CP0112	Alness	Obsdale Road		Mon to Sun inclusive	Monday to Sunday inclusive. 24 hrs Max Stay.
CP0113	Alness	Station Car Park		Mon to Sun inclusive	Monday to Sunday inclusive. 24 hrs Max Stay.
CP0114	Dingwall	Cromarty		Mon to Sun inclusive	Monday to Sunday inclusive. 24 hrs Max Stay.
CP0115	Dingwall	Mayfield		Mon to Sun inclusive	Monday to Sunday inclusive. 24 hrs Max Stay.
CP0116	Dingwall	Wardens Lane		Mon to Sun inclusive	Monday to Sunday inclusive. 24 hrs Max Stay.
CP0117	Dingwall	Southside		Mon to Sun inclusive	Monday to Sunday inclusive. 24 hrs Max Stay.
CP0118	Gairloch	Community Centre		Mon to Sun inclusive	Monday to Sunday inclusive. 24 hrs Max Stay.
CP0119	Gairloch	Flowerdale		Mon to Sun inclusive	Monday to Sunday inclusive. 24 hrs Max Stay.

CP0120	Gairloch	Harbour		Mon to Sun inclusive	Monday to Sunday inclusive. 24 hrs Max Stay.
CP0121	Invergordon	Castle Road		Mon to Sun inclusive	Monday to Sunday inclusive. 24 hrs Max Stay.
CP0122	Invergordon	Clyde Street		Mon to Sun inclusive	Monday to Sunday inclusive. 24 hrs Max Stay.
CP0123	North Kessock	Waterfront		Mon to Sun inclusive	Monday to Sunday inclusive. 24 hrs Max Stay.
CP0124	Portmahomack	Village		Mon to Sun inclusive	Monday to Sunday inclusive. 24 hrs Max Stay.
CP0125	Rosemarkie	Bridge Street		Mon to Sun inclusive	Monday to Sunday inclusive. 24 hrs Max Stay.
CP0126	Rosemarkie	Mill Road		Mon to Sun inclusive	Monday to Sunday inclusive. 24 hrs Max Stay.
CP0127	Tain	King Street		Mon to Sun inclusive	Monday to Sunday inclusive. 24 hrs Max Stay.
CP0128	Tain	Manse Street		Mon to Sun inclusive	Monday to Sunday inclusive. 24 hrs Max Stay.
CP0129	Tain	Queens Street		Mon to Sun inclusive	Monday to Sunday inclusive. 24 hrs Max Stay.
CP0130	Ullapool	Latheron Car Park		Mon to Sun inclusive	Monday to Sunday inclusive. 24 hrs Max Stay.
CP0131	Alness	Averon Centre		Mon to Sun inclusive	Monday to Sunday inclusive. 24 hrs Max Stay.

CP0132	Avoch	Station		Mon to Sun inclusive	Monday to Sunday inclusive. 24 hrs Max Stay.
CP0133	Conon Bridge	High Street		Mon to Sun inclusive	Monday to Sunday inclusive. 24 hrs Max Stay.
CP0134	Cromarty	Links		Mon to Sun inclusive	Monday to Sunday inclusive. 24 hrs Max Stay.
CP0135	Dingwall	George Street		Mon to Sun inclusive	Monday to Sunday inclusive. 24 hrs Max Stay.
CP0136	Fortrose	Cathedral Square		Mon to Sun inclusive	Monday to Sunday inclusive. 24 hrs Max Stay.
CP0137	Fortrose	Station Square		Mon to Sun inclusive	Monday to Sunday inclusive. 24 hrs Max Stay.
CP0138	Gairloch	Achtercairn		Mon to Sun inclusive	Monday to Sunday inclusive. 24 hrs Max Stay.
CP0139	Gairloch	Beach Car Park		Mon to Sun inclusive	Monday to Sunday inclusive. 24 hrs Max Stay.
CP0140	Gairloch	Strath Square		Mon to Sun inclusive	Monday to Sunday inclusive. 24 hrs Max Stay.
CP0141	Lochcarron	East Church		Mon to Sun inclusive	Monday to Sunday inclusive. 24 hrs Max Stay.
CP0142	Lochcarron	Main Street		Mon to Sun inclusive	Monday to Sunday inclusive. 24 hrs Max Stay.
CP0143	Rosemarkie	Marine Terrace		Mon to Sun inclusive	Monday to Sunday inclusive. 24 hrs Max Stay.

CP0144	Saltburn	Village		Mon to Sun inclusive	Monday to Sunday inclusive. 24 hrs Max Stay.
CP0145	Tain	St Duthus Street		Mon to Sun inclusive	Monday to Sunday inclusive. 24 hrs Max Stay.
CP0148	Applecross	Applecross Car Park		Mon to Sun inclusive	Monday to Sunday inclusive. 24 hrs Max Stay.
CP0150	Kinlochewe	Kinlochewe Car Park		Mon to Sun inclusive	Monday to Sunday inclusive. 24 hrs Max Stay.
CP0151	Muir of Ord	Library Car Park		Mon to Sun inclusive	Monday to Sunday inclusive. 24 hrs Max Stay.
CP0152	Muir of Ord	Seaforth Road Car Park		Mon to Sun inclusive	Monday to Sunday inclusive. 24 hrs Max Stay.
CP0153	Tain	Market Street Car Park		Mon to Sun inclusive	Monday to Sunday inclusive. 24 hrs Max Stay.
CP0154	Dingwall	Sport centre Dingwall		Mon to Sun inclusive	Monday to Sunday inclusive. 24 hrs Max Stay.
CP0155	Fortrose	Sports Centre		Mon to Sun inclusive	Monday to Sunday inclusive. 24 hrs Max Stay.
CP0156	Fortrose	Chanonry Point Car Park		Mon to Sun inclusive	Monday to Sunday inclusive. 24 hrs Max Stay.
CP0157	Dornoch	Beach Car Park		Mon to Sun inclusive	Monday to Sunday inclusive. 24 hrs Max Stay.
CP0158	Dunvegan	Coral Beach		Mon to Sun inclusive	Monday to Sunday inclusive. 24 hrs Max Stay.

CP0159	Struan	Dun Beag		Mon to Sun inclusive	Monday to Sunday inclusive. 24 hrs Max Stay.
CP0160	Glenelg	Glenelg Ferry		Mon to Sun inclusive	Monday to Sunday inclusive. 24 hrs Max Stay.
CP0161	Staffin	Kilt Rock		Mon to Sun inclusive	Monday to Sunday inclusive. 24 hrs Max Stay.
CP0162	Stein	Stein pier		Mon to Sun inclusive	Monday to Sunday inclusive. 24 hrs Max Stay.
CP0163	Staffin	Storr		Mon to Sun inclusive	Monday to Sunday inclusive. 24 hrs Max Stay.
CP0166	Broadford	Village		Mon to Sun inclusive	Monday to Sunday inclusive. 24 hrs Max Stay.
CP0167	Portree	Bayfield		Mon to Sun inclusive	Monday to Sunday inclusive. 24 hrs Max Stay.
CP0168	Kyleakin	Kyleakin		Mon to Sun inclusive	Monday to Sunday inclusive. 24 hrs Max Stay.
CP0169	Dunvegan	Village		Mon to Sun inclusive	Monday to Sunday inclusive. 24 hrs Max Stay.
CP0170	Kyle of Lochalsh	Village		Mon to Sun inclusive	Monday to Sunday inclusive. 24 hrs Max Stay.
CP0172	Kyle of Lochalsh	Old Ferry Assemble Area		Mon to Sun inclusive	Monday to Sunday inclusive. 24 hrs Max Stay.
CP0173	Armadale	Armadale Bus and Coach Park	Bus & Coach	Mon to Sun inclusive	Monday to Sunday inclusive. 24 hrs Max Stay.

CP0174	Dornie	Dornie Hall Car Park		Mon to Sun inclusive	Monday to Sunday inclusive. 24 hrs Max Stay.
CP0176	Elgol	Elgol North Car Park		Mon to Sun inclusive	Monday to Sunday inclusive. 24 hrs Max Stay.
CP0177	Elgol	Elgol South Car Park		Mon to Sun inclusive	Monday to Sunday inclusive. 24 hrs Max Stay.
CP0179	Kyle of Lochalsh	Plock Road Car Park		Mon to Sun inclusive	Monday to Sunday inclusive. 24 hrs Max Stay.
CP0180	Kylerhea	Kylerhea Ferry Terminal		Mon to Sun inclusive	Monday to Sunday inclusive. 24 hrs Max Stay.
CP0181	Lealt	Lealt Car Park		Mon to Sun inclusive	Monday to Sunday inclusive. 24 hrs Max Stay.
CP0182	Plockton	Plockton Car Park		Mon to Sun inclusive	Monday to Sunday inclusive. 24 hrs Max Stay.
CP0184	Raasay	Sconser Ferry Terminal		Mon to Sun inclusive	Monday to Sunday inclusive. 24 hrs Max Stay.
CP0185	Uig	Uig Car Park		Mon to Sun inclusive	Monday to Sunday inclusive. 24 hrs Max Stay.
CP0186	Uig	Uig Long Stay		Mon to Sun inclusive	Monday to Sunday inclusive. 24 hrs Max Stay.
CP0187	Durness	Smoo Cave		Mon to Sun inclusive	Monday to Sunday inclusive. 24 hrs Max Stay.
CP0188	Bonar Bridge	Bonar Bridge		Mon to Sun inclusive	Monday to Sunday inclusive.

					24 hrs Max Stay.
CP0189	Achmelvich	Achmelvich Beach		Mon to Sun inclusive	Monday to Sunday inclusive. 24 hrs Max Stay.
CP0190	Clachtoll	Clachtoll Beach		Mon to Sun inclusive	Monday to Sunday inclusive. 24 hrs Max Stay.
CP0191	Drumbeg	Drumbeg viewpoint		Mon to Sun inclusive	Monday to Sunday inclusive. 24 hrs Max Stay.
CP0192	Durness	Durness Beach		Mon to Sun inclusive	Monday to Sunday inclusive. 24 hrs Max Stay.
CP0193	Golspie	Golspie Foreshore		Mon to Sun inclusive	Monday to Sunday inclusive. 24 hrs Max Stay.
CP0194	Assynt	Inchnadamph Bone Caves		Mon to Sun inclusive	Monday to Sunday inclusive. 24 hrs Max Stay.
CP0195	Assynt	Inchnadamph Hotel		Mon to Sun inclusive	Monday to Sunday inclusive. 24 hrs Max Stay.
CP0196	Kylesku	Kylesku South		Mon to Sun inclusive	Monday to Sunday inclusive. 24 hrs Max Stay.
CP0197	Brora	Lower Brora		Mon to Sun inclusive	Monday to Sunday inclusive. 24 hrs Max Stay.
CP0198	Melvich	Melvich Beach		Mon to Sun inclusive	Monday to Sunday inclusive. 24 hrs Max Stay.
CP0199	Lairg	Shin Falls		Mon to Sun inclusive	Monday to Sunday inclusive. 24 hrs Max Stay.
CP0200	Tongue	Tongue Causeway East		Mon to Sun inclusive	Monday to Sunday inclusive. 24 hrs Max Stay.

CP0201	Bettyhill	Village		Mon to Sun inclusive	Monday to Sunday inclusive. 24 hrs Max Stay.
CP0202	Dornoch	The Meadows		Mon to Sun inclusive	Monday to Sunday inclusive. 24 hrs Max Stay.
CP0203	Dornoch	The Square		Mon to Sun inclusive	Monday to Sunday inclusive. 24 hrs Max Stay.
CP0204	Melvich	Village		Mon to Sun inclusive	Monday to Sunday inclusive. 24 hrs Max Stay.
CP0205	Scourie	Village		Mon to Sun inclusive	Monday to Sunday inclusive. 24 hrs Max Stay.
CP0207	Durness	Village Tourist Info Centre		Mon to Sun inclusive	Monday to Sunday inclusive. 24 hrs Max Stay.
CP0210	Lairg	Village		Mon to Sun inclusive	Monday to Sunday inclusive. 24 hrs Max Stay.
CP0211	Lochinver	Cruamer		Mon to Sun inclusive	Monday to Sunday inclusive. 24 hrs Max Stay.
CP0212	Lochinver	Middle		Mon to Sun inclusive	Monday to Sunday inclusive. 24 hrs Max Stay.
CP0213	Balnakeil	Balnakeil		Mon to Sun inclusive	Monday to Sunday inclusive. 24 hrs Max Stay.
CP0214	Bettyhill	Farr View Car Park		Mon to Sun inclusive	Monday to Sunday inclusive. 24 hrs Max Stay.
CP0215	Brora	Academy Place Car Park		Mon to Sun inclusive	Monday to Sunday inclusive. 24 hrs Max Stay.

CP0216	Brora	Gower Street		Mon to Sun inclusive	Monday to Sunday inclusive. 24 hrs Max Stay.
CP0217	Brora	Gower Street HGV	HGV	Mon to Sun inclusive	Monday to Sunday inclusive. 24 hrs Max Stay.
CP0218	Brora	Golf Road Car Park		Mon to Sun inclusive	Monday to Sunday inclusive. 24 hrs Max Stay.
CP0219	Droman	Droman Car Park		Mon to Sun inclusive	Monday to Sunday inclusive. 24 hrs Max Stay.
CP0220	Durness	Ceannabeinne Car Park		Mon to Sun inclusive	Monday to Sunday inclusive. 24 hrs Max Stay.
CP0221	Durness	Keoldale Ferry Car Park		Mon to Sun inclusive	Monday to Sunday inclusive. 24 hrs Max Stay.
CP0222	Durness	The Square		Mon to Sun inclusive	Monday to Sunday inclusive. 24 hrs Max Stay.
CP0223	Golspie	Fountain Road Car		Mon to Sun inclusive	Monday to Sunday inclusive. 24 hrs Max Stay.
CP0224	Golspie	Stags Head Car Park		Mon to Sun inclusive	Monday to Sunday inclusive. 24 hrs Max Stay.
CP0225	Golspie	Shore Street Car Park		Mon to Sun inclusive	Monday to Sunday inclusive. 24 hrs Max Stay.
CP0226	Helmsdale	Helmsdale Harbour Car Park		Mon to Sun inclusive	Monday to Sunday inclusive. 24 hrs Max Stay.
CP0227	Helmsdale	Helmsdale Bridge Car Park		Mon to Sun inclusive	Monday to Sunday inclusive. 24 hrs Max Stay.


CP0228	Lairg	Community Centre Car Park		Mon to Sun inclusive	Monday to Sunday inclusive. 24 hrs Max Stay.
CP0229	Lairg	Sutherland Arms Hotel		Mon to Sun inclusive	Monday to Sunday inclusive. 24 hrs Max Stay.
CP0230	Lairg	Sutherland Transport Car Park		Mon to Sun inclusive	Monday to Sunday inclusive. 24 hrs Max Stay.
CP0231	Lochinver	Bay View Car Park		Mon to Sun inclusive	Monday to Sunday inclusive. 24 hrs Max Stay.
CP0232	Lochinver	Surgery Car Park		Mon to Sun inclusive	Monday to Sunday inclusive. 24 hrs Max Stay.
CP0233	Strathy Point	Village Car Park		Mon to Sun inclusive	Monday to Sunday inclusive. 24 hrs Max Stay.
CP0234	Tarbet	Tarbet		Mon to Sun inclusive	Monday to Sunday inclusive. 24 hrs Max Stay.
CP0235	Tongue	Village Car Park		Mon to Sun inclusive	Monday to Sunday inclusive. 24 hrs Max Stay.
CP0236	Dornoch	The Meadows		Mon to Sun inclusive	Monday to Sunday inclusive. 24 hrs Max Stay.
CP0237	Dornoch	The Square		Mon to Sun inclusive	Monday to Sunday inclusive. 24 hrs Max Stay.
CP0240	Newtonmore	Perth Road		Mon to Sun inclusive	Monday to Sunday inclusive. 24 hrs Max Stay.
CP0241	Camusdarach	Camusdarach Car Park		Mon to Sun inclusive	Monday to Sunday inclusive. 24 hrs Max Stay.

CP0242	Nybster	Auckengill		Mon to Sun inclusive	Monday to Sunday inclusive. 24 hrs Max Stay.
CP0243	Sconser	Sconser Rassay Ferry		Mon to Sun inclusive	Monday to Sunday inclusive. 24 hrs Max Stay.
CP0244	Beauly	Beauly Square		Mon to Sun inclusive	Monday to Sunday inclusive. 24 hrs Max Stay.
CP0245	Dingwall	Council Offices		Mon to Sun inclusive	Monday to Sunday inclusive. 24 hrs Max Stay.

This is the Schedule 4 referred to in The Highland Council (Off-Street Parking Places)  
(Decriminalised Parking Enforcement and Consolidation) Order 2016

**THE HIGHLAND COUNCIL**  
**(OFF-STREET PARKING PLACES)**  
**(DECRIMINALISED PARKING ENFORCEMENT AND CONSOLIDATION)**  
**ORDER 2016**  
**SCHEDULE 4 – PLANS OF CAR PARKS (Parking Places)**



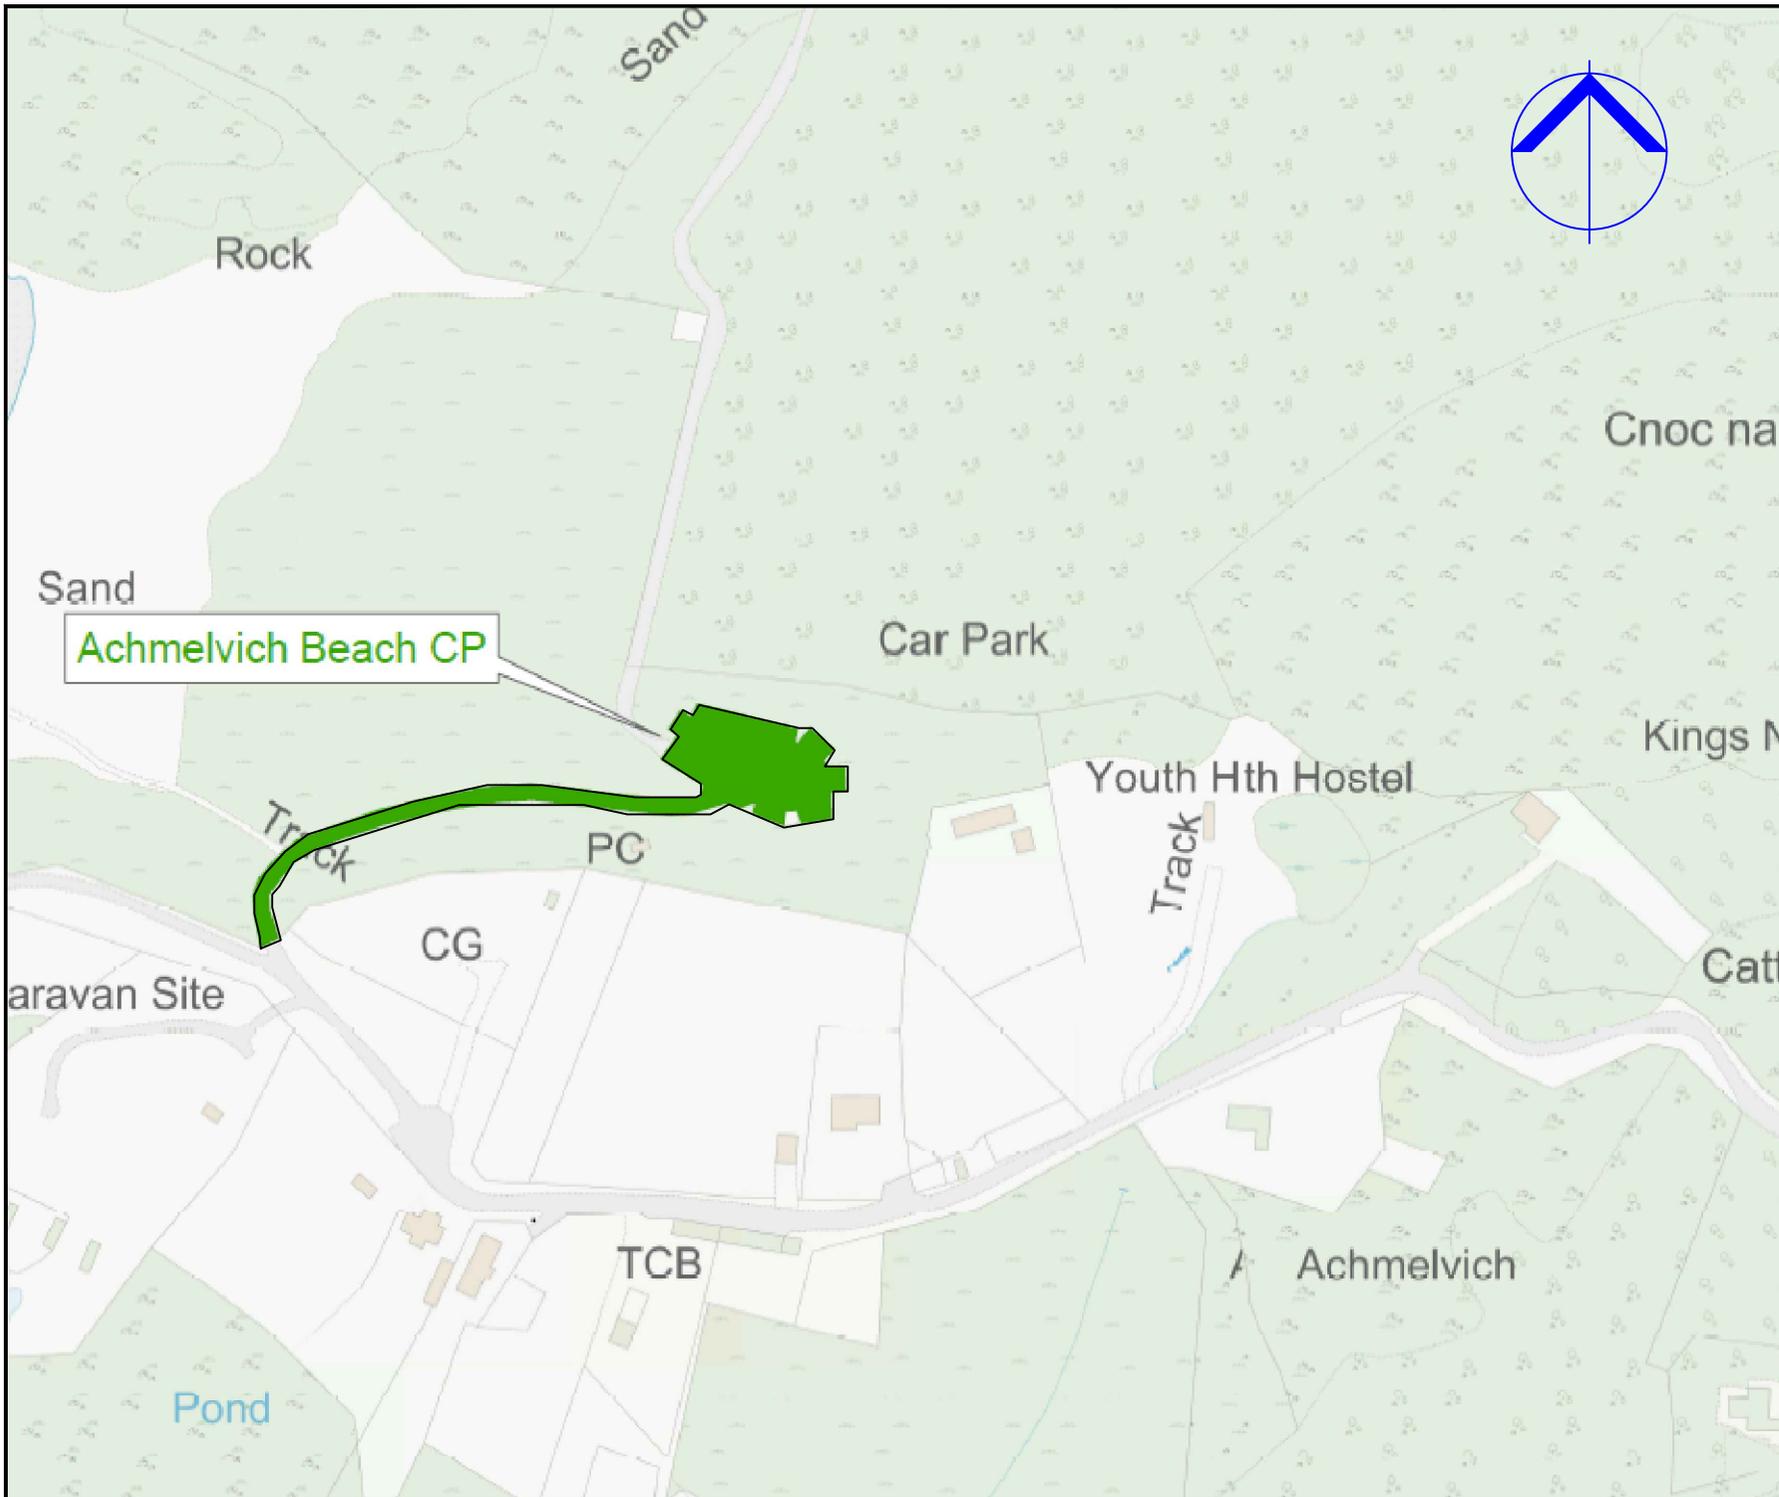

COPYRIGHT, DESIGNS and PATENTS ACT 1986.  
 This drawing may not be reproduced, copied or used in any way without the written permission of the Director of Development & Infrastructure.  
 © THE HIGHLAND COUNCIL

**Notes**  
 © Crown Copyright.  
 The Highland Council 2014 100023369

Revision Details				
Drawn	Check	Check	Check	Scale
By	By	Date	Date	



**Roads & Transport  
 Community Services**

COMMUNITY\_SERVICE  
 GLENURQUHART\_RD,  
 INVERNESS\_IV3\_5NX  
 ADDRESS3

Phone 01463252939  
 E-mail HIGHLAND.GOV.UK

Project  
**THE\_HIGHLAND\_COUNCIL  
 (OFF-STREET\_PARKING\_PLACES)  
 (DECRIMINALISED\_PARKING  
 ENFORCEMENT\_AND  
 CONSOLIDATION)  
 ORDER\_2016**


Title  
**ACHMELVICH\_CAR\_PARKS  
 CP0189**

Scale  
**1:2000 (@ A4)**

Drawn	GO	Date	22/08/16
Checked	SM	Date	CDATE

Project No:

Drawing No: **50** Rev: **-**

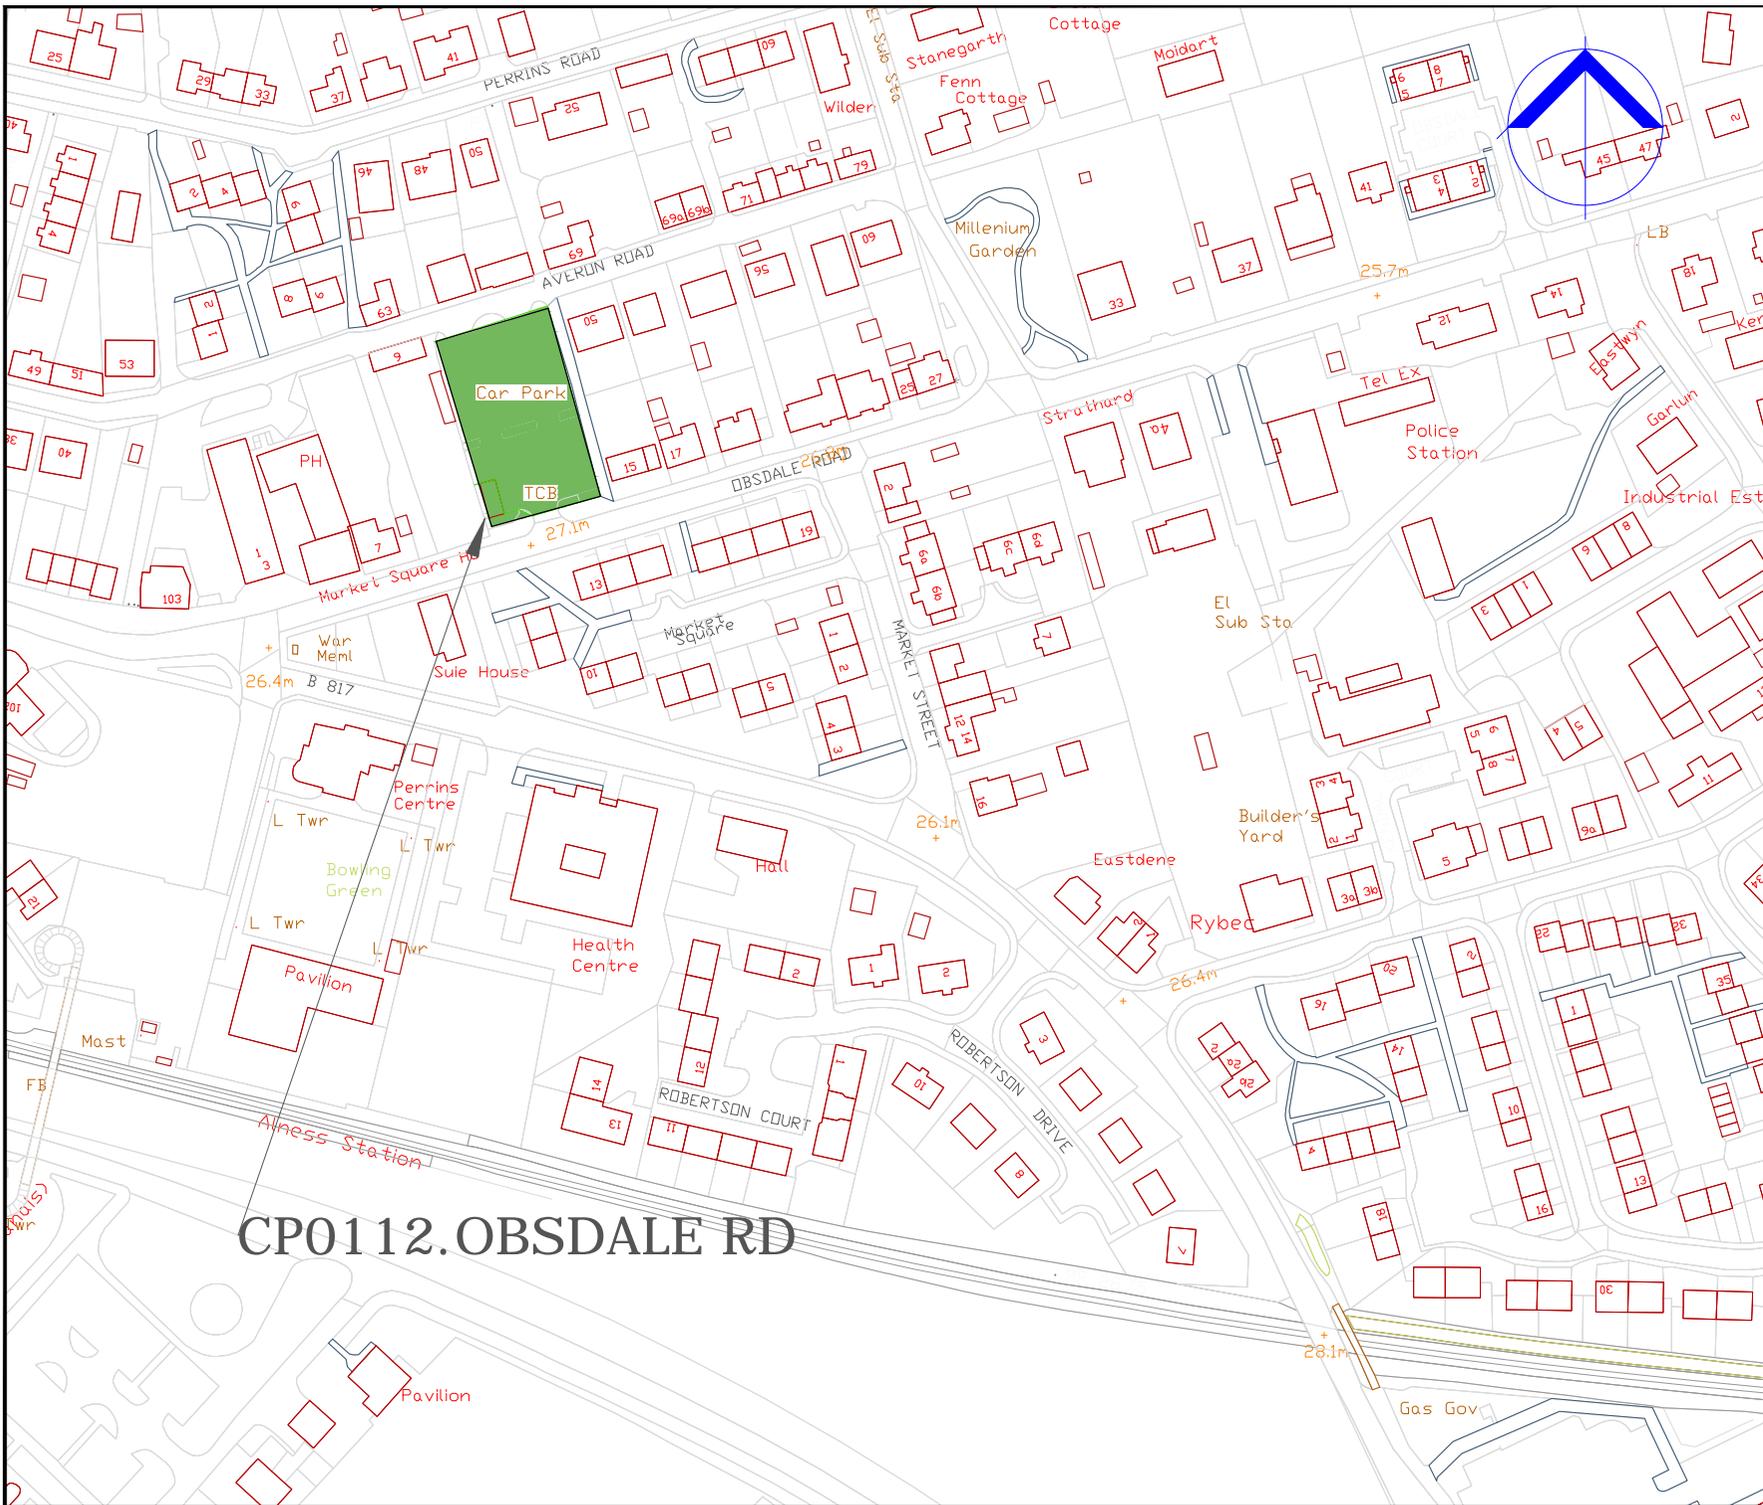

COPYRIGHT, DESIGNS and PATENTS ACT 1988:  
 This drawing may not be reproduced, copied or used in any way without the written permission of the Director of Development & Infrastructure.  
 © THE HIGHLAND COUNCIL

**Notes**  
 © Crown Copyright.  
 The Highland Council 2014 100023369

Revision Details			
Drawn By	Check By	Check Date	Surv



**The Highland Council**  
**Comhairle na Gaidhealtachd**

**Roads & Transport  
 Community Services**

COMMUNITY\_SERVICE  
 GLENURQUHART\_RD,  
 INVERNESS\_IV3\_5NX  
 ADDRESS3

Phone 01463252939



E-mail HIGHLAND.GOV.UK

Project  
 THE\_HIGHLAND\_COUNCIL  
 (OFF-STREET PARKING PLACES)  
 (DECriminalISED PARKING  
 ENFORCEMENT AND  
 CONSOLIDATION)  
 ORDER\_2016

Title	
ALLNESS_CAR_PARKS CP0112	
Scale	1:2000 (@ A4)
Drawn GO	Date 22/08/16
Checked SM	Date CDATE
Project No:	
Drawing No: 2	Rev: -

**Notes**

© Crown Copyright.  
 The Highland Council 2014 100023369

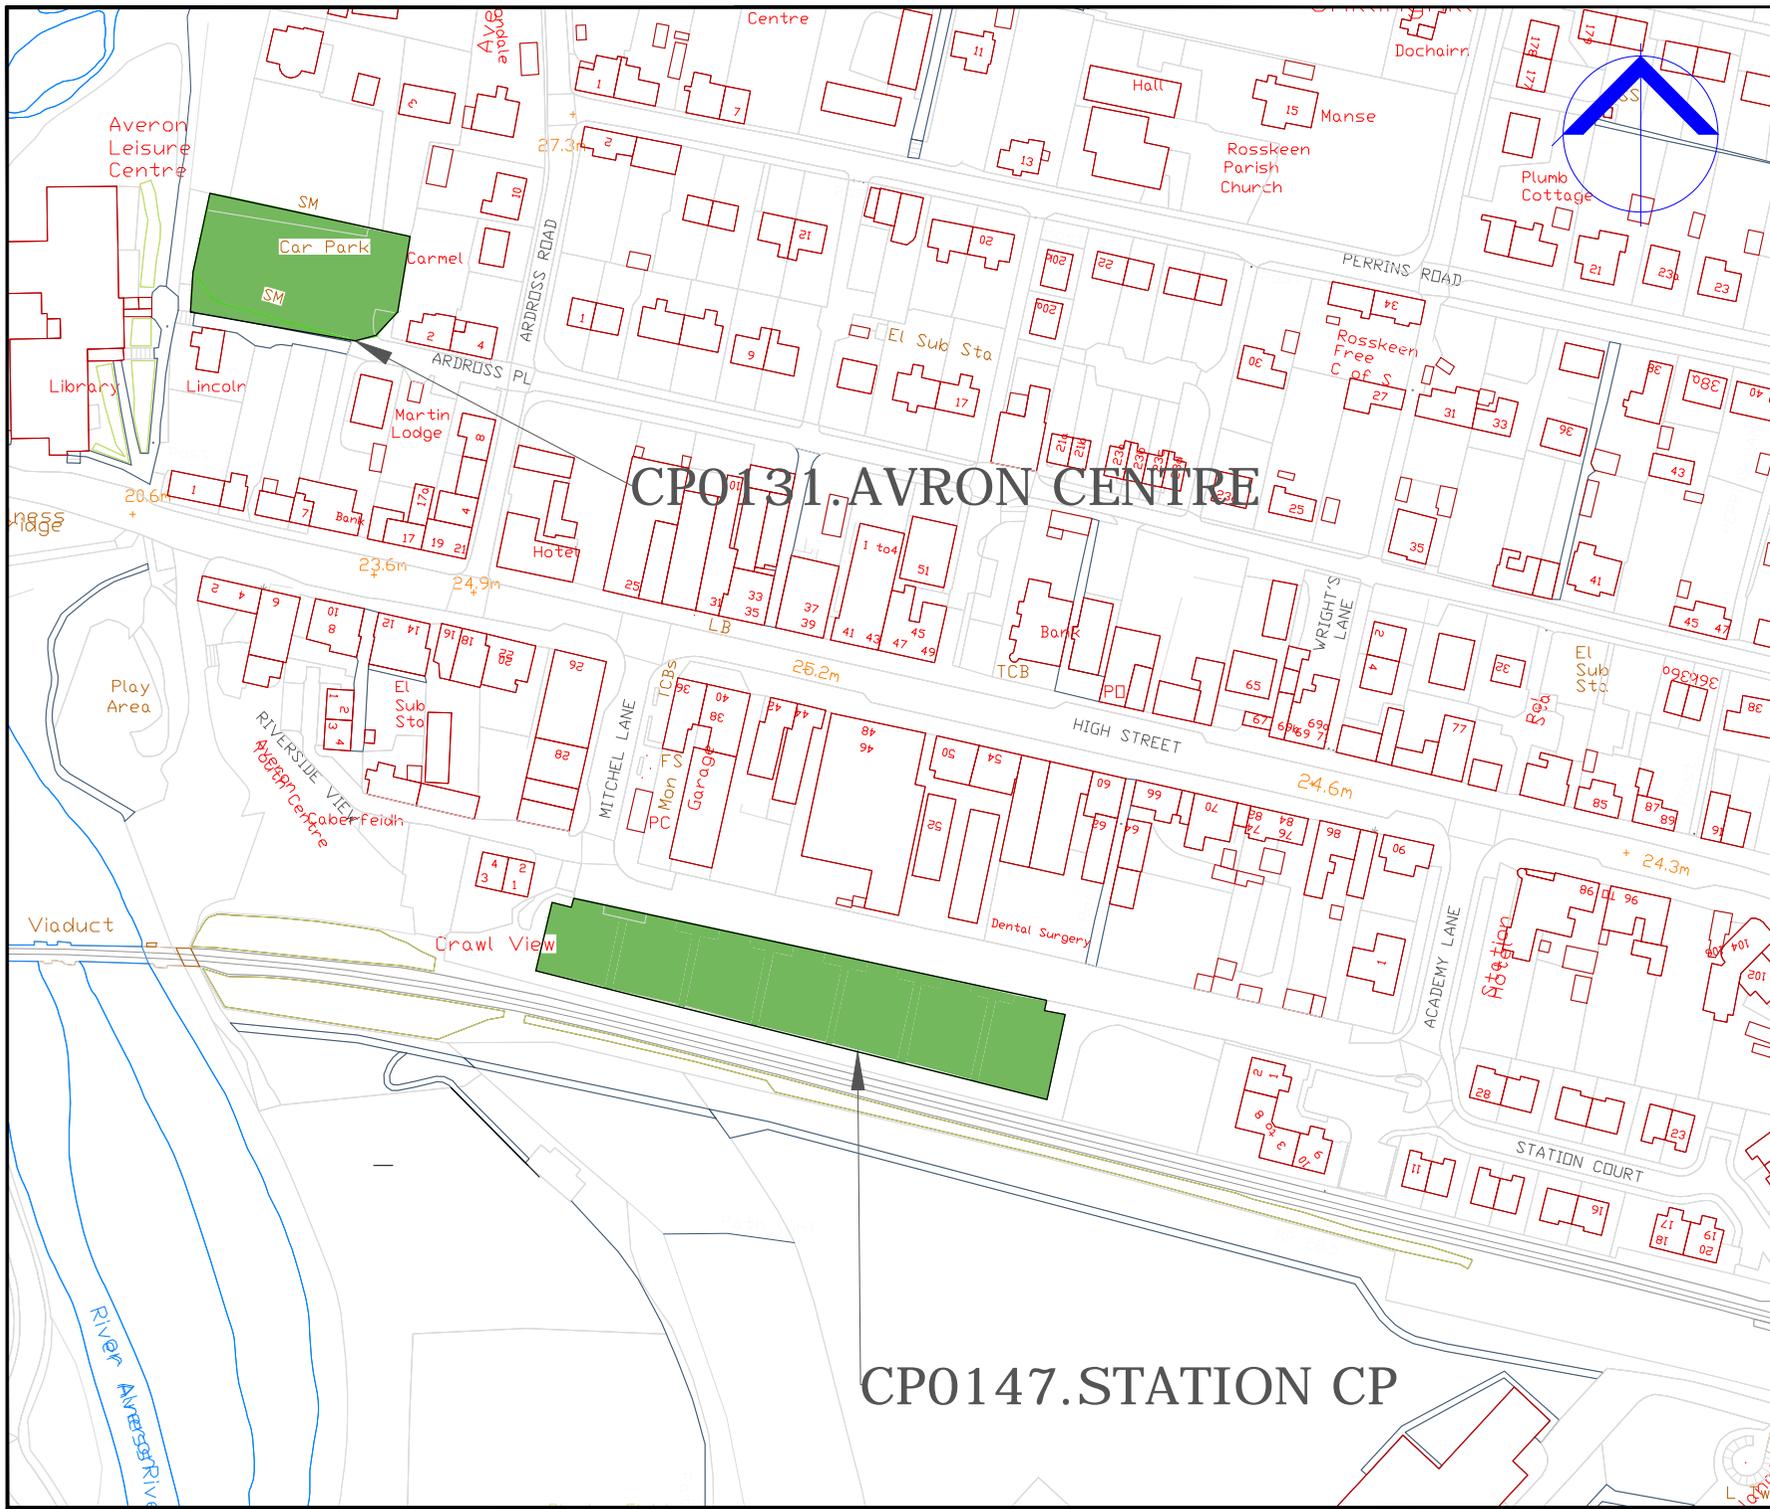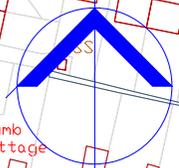

CP0131 AVRON CENTRE

CP0147.STATION CP

**Revision Details**

Drawn	Check	Check	Surf
By	By	Date	



**Roads & Transport  
 Community Services**

COMMUNITY\_SERVICE  
 GLENURQUHART\_RD,  
 INVERNESS\_IV3\_5NX  
 ADDRESS3

Phone 01463252939

E-mail HIGHLAND.GOV.UK

Project  
**THE HIGHLAND COUNCIL  
 (OFF-STREET PARKING PLACES)  
 (DECriminalISED PARKING  
 ENFORCEMENT AND  
 CONSOLIDATION)  
 ORDER\_2016**


Title  
**ALLNESS\_CAR\_PARKS  
 CP0147,CP0131**

Scale  
**1:2000 (@ A4)**

Drawn	GO	Date	22/08/16
Checked	SM	Date	CDATE

Project No:

Drawing No:	1	Rev:	-
-------------	---	------	---

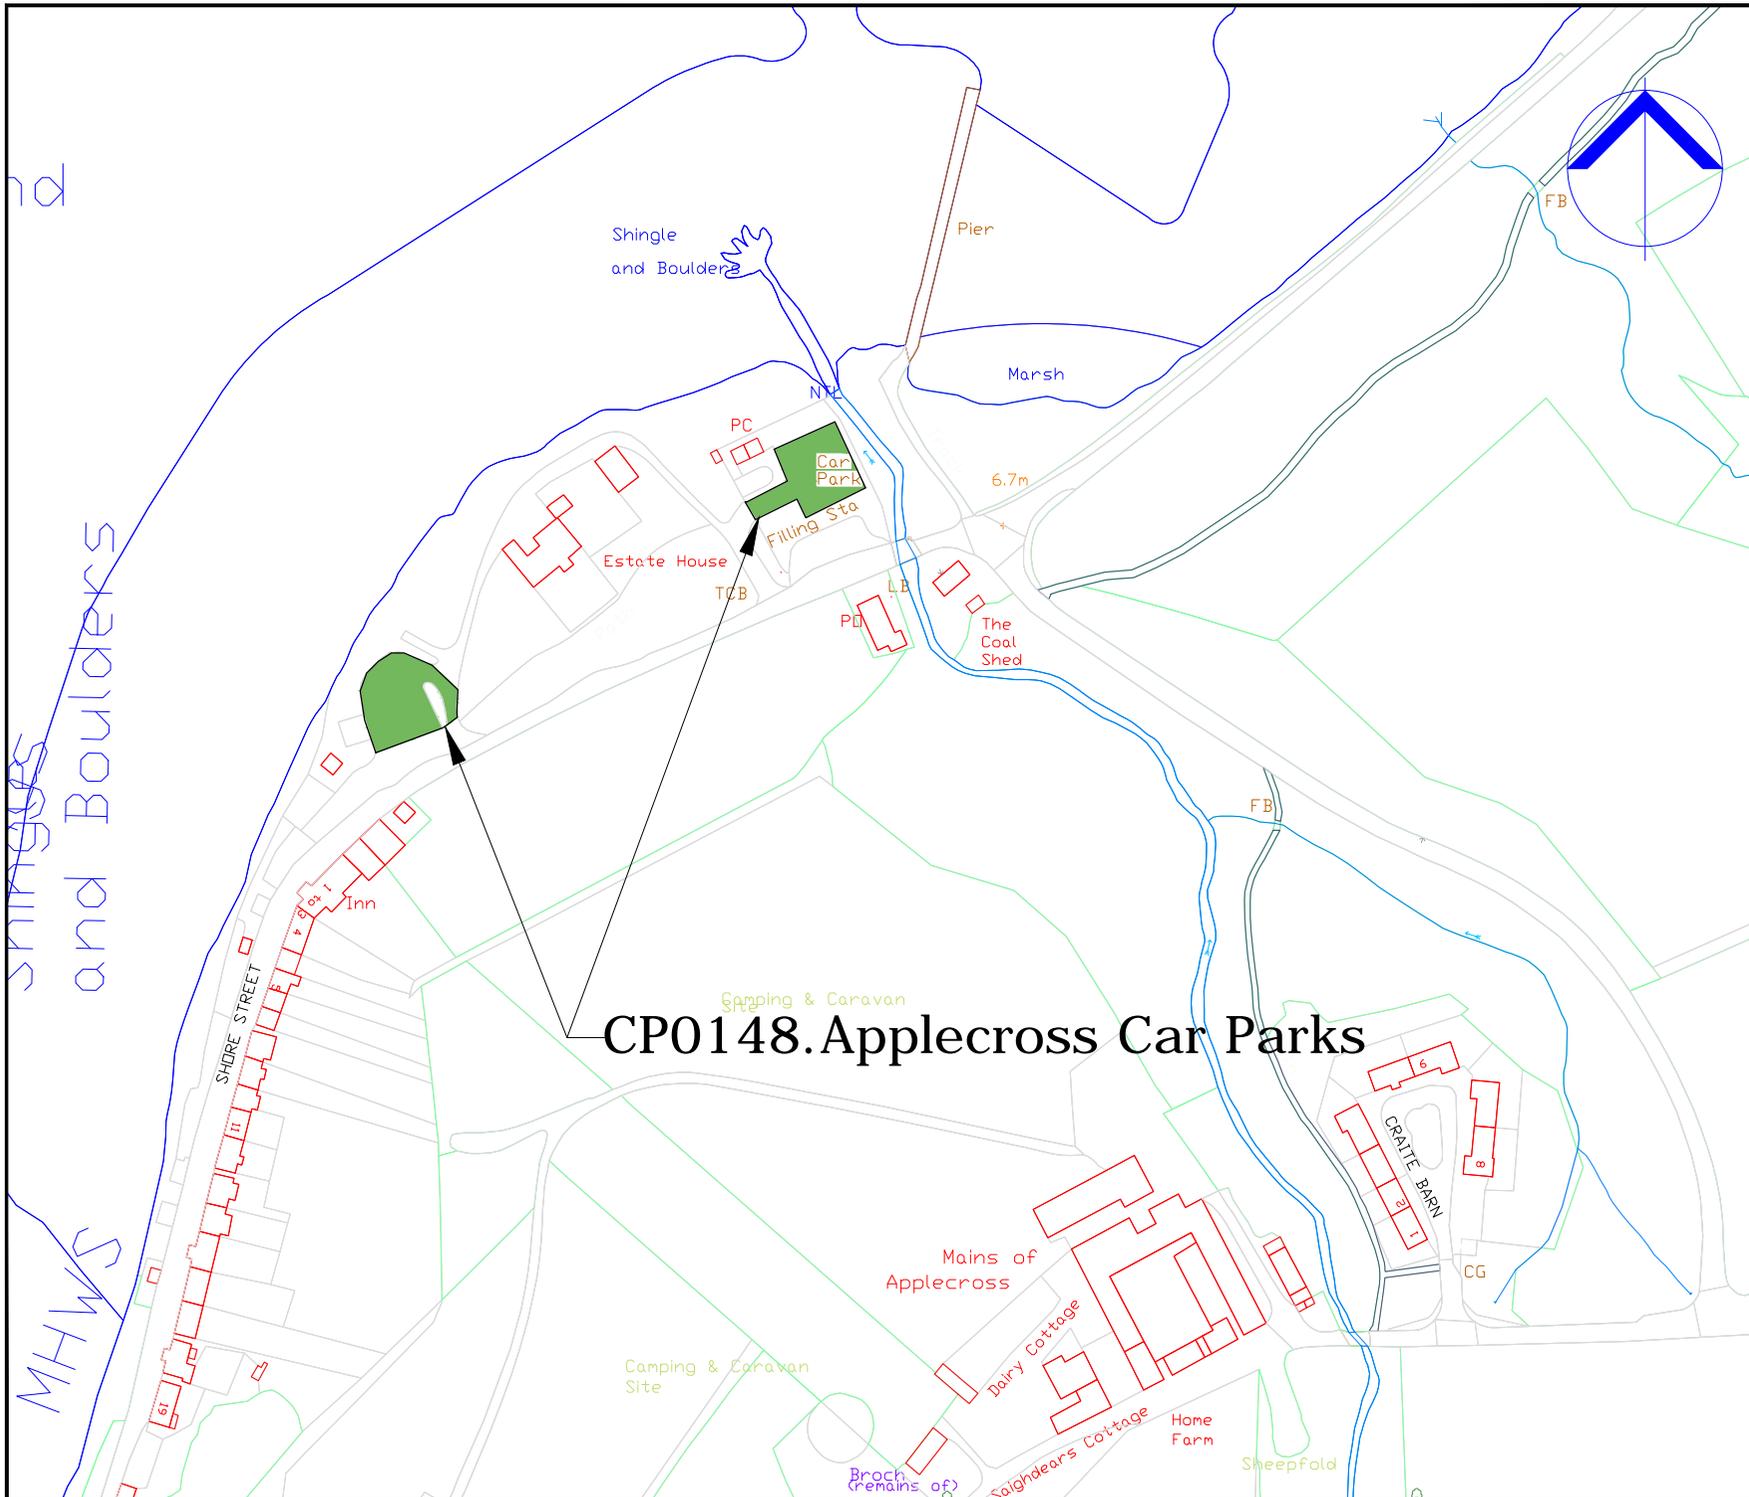

COPYRIGHT, DESIGNS and PATENTS ACT 1986:  
 This drawing may not be reproduced, copied or used in any way without the written permission of the Director of Development & Infrastructure.  
 © THE HIGHLAND COUNCIL

**Notes**  
 © Crown Copyright,  
 The Highland Council 2014 100023369

Revision Details			
Drawn By	Checked By	Check Date	Check Suf



**Roads & Transport  
 Community Services**

COMMUNITY\_SERVICE  
 GLENURQUHART\_RD,  
 INVERNESS\_IV3\_5NX  
 ADDRESS3

Phone 01463252939  
 E-mail HIGHLAND.GOV.UK

Project:  
**THE\_HIGHLAND\_COUNCIL  
 (OFF-STREET\_PARKING\_PLACES)  
 (DECRIMINALISED\_PARKING  
 ENFORCEMENT\_AND  
 CONSOLIDATION)  
 ORDER\_2016**

Title  
**APPLECROSS\_CP  
 CP0148**


Scale  
**1:2000 (@ A4)**

Drawn	GO	Date	02/09/16
Checked	SM	Date	CDATE

Project No:

Drawing No: **123** Rev: **\_**

# CP0148. Applecross Car Parks

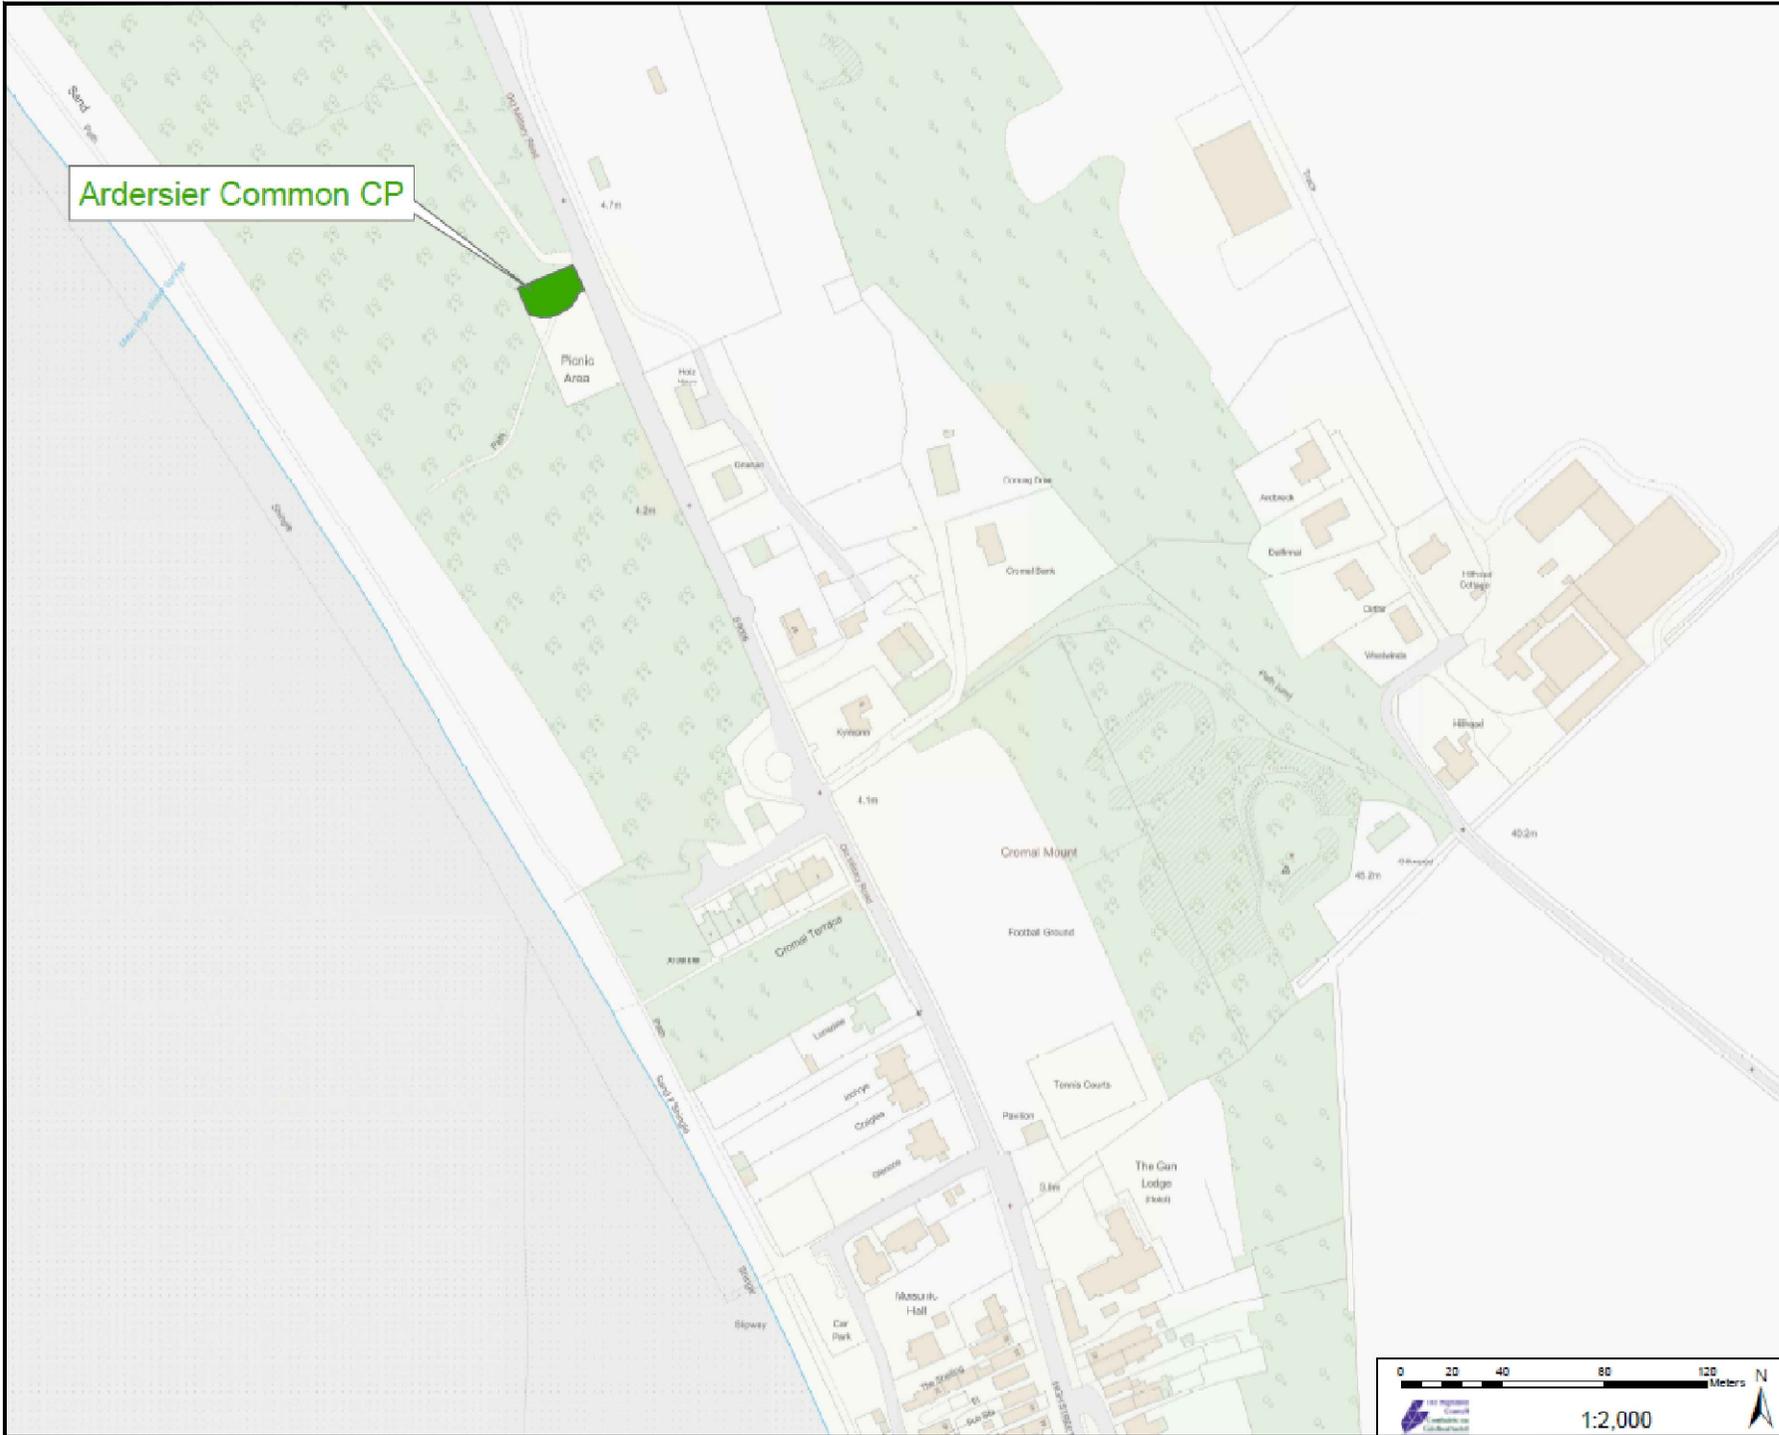

Ardersier Common CP

COPYRIGHT, DESIGNS and PATENTS ACT 1988:  
 This drawing may not be reproduced, copied or used in any way without the written permission of the Director of Development & Infrastructure.  
 © THE HIGHLAND COUNCIL

**Notes**  
 © Crown Copyright.  
 The Highland Council 2014 100023369

Revision Details				
Drawn By	Checked By	Check Date	Check By	Check Date



**Roads & Transport  
 Community Services**

COMMUNITY\_SERVICE  
 GLENURQUHART\_RD,  
 INVERNESS\_IV3\_5NX

Phone 01463252939  
 E-mail HIGHLAND.GOV.UK

Project  
**THE\_HIGHLAND\_COUNCIL  
 (OFF-STREET\_PARKING\_PLACES)  
 (DECriminalISED\_PARKING  
 ENFORCEMENT\_AND  
 CONSOLIDATION)  
 ORDER\_2016**


Title  
**ARDERSIER\_COMMON\_CP  
 CP0040**


Scale  
**1:2000 (@ A4)**

Drawn	GO	Date	22/08/16
Checked	SM	Date	CDATE

Project No:

Drawing No:	51	Rev:	—
-------------	----	------	---

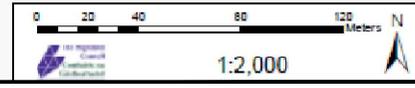

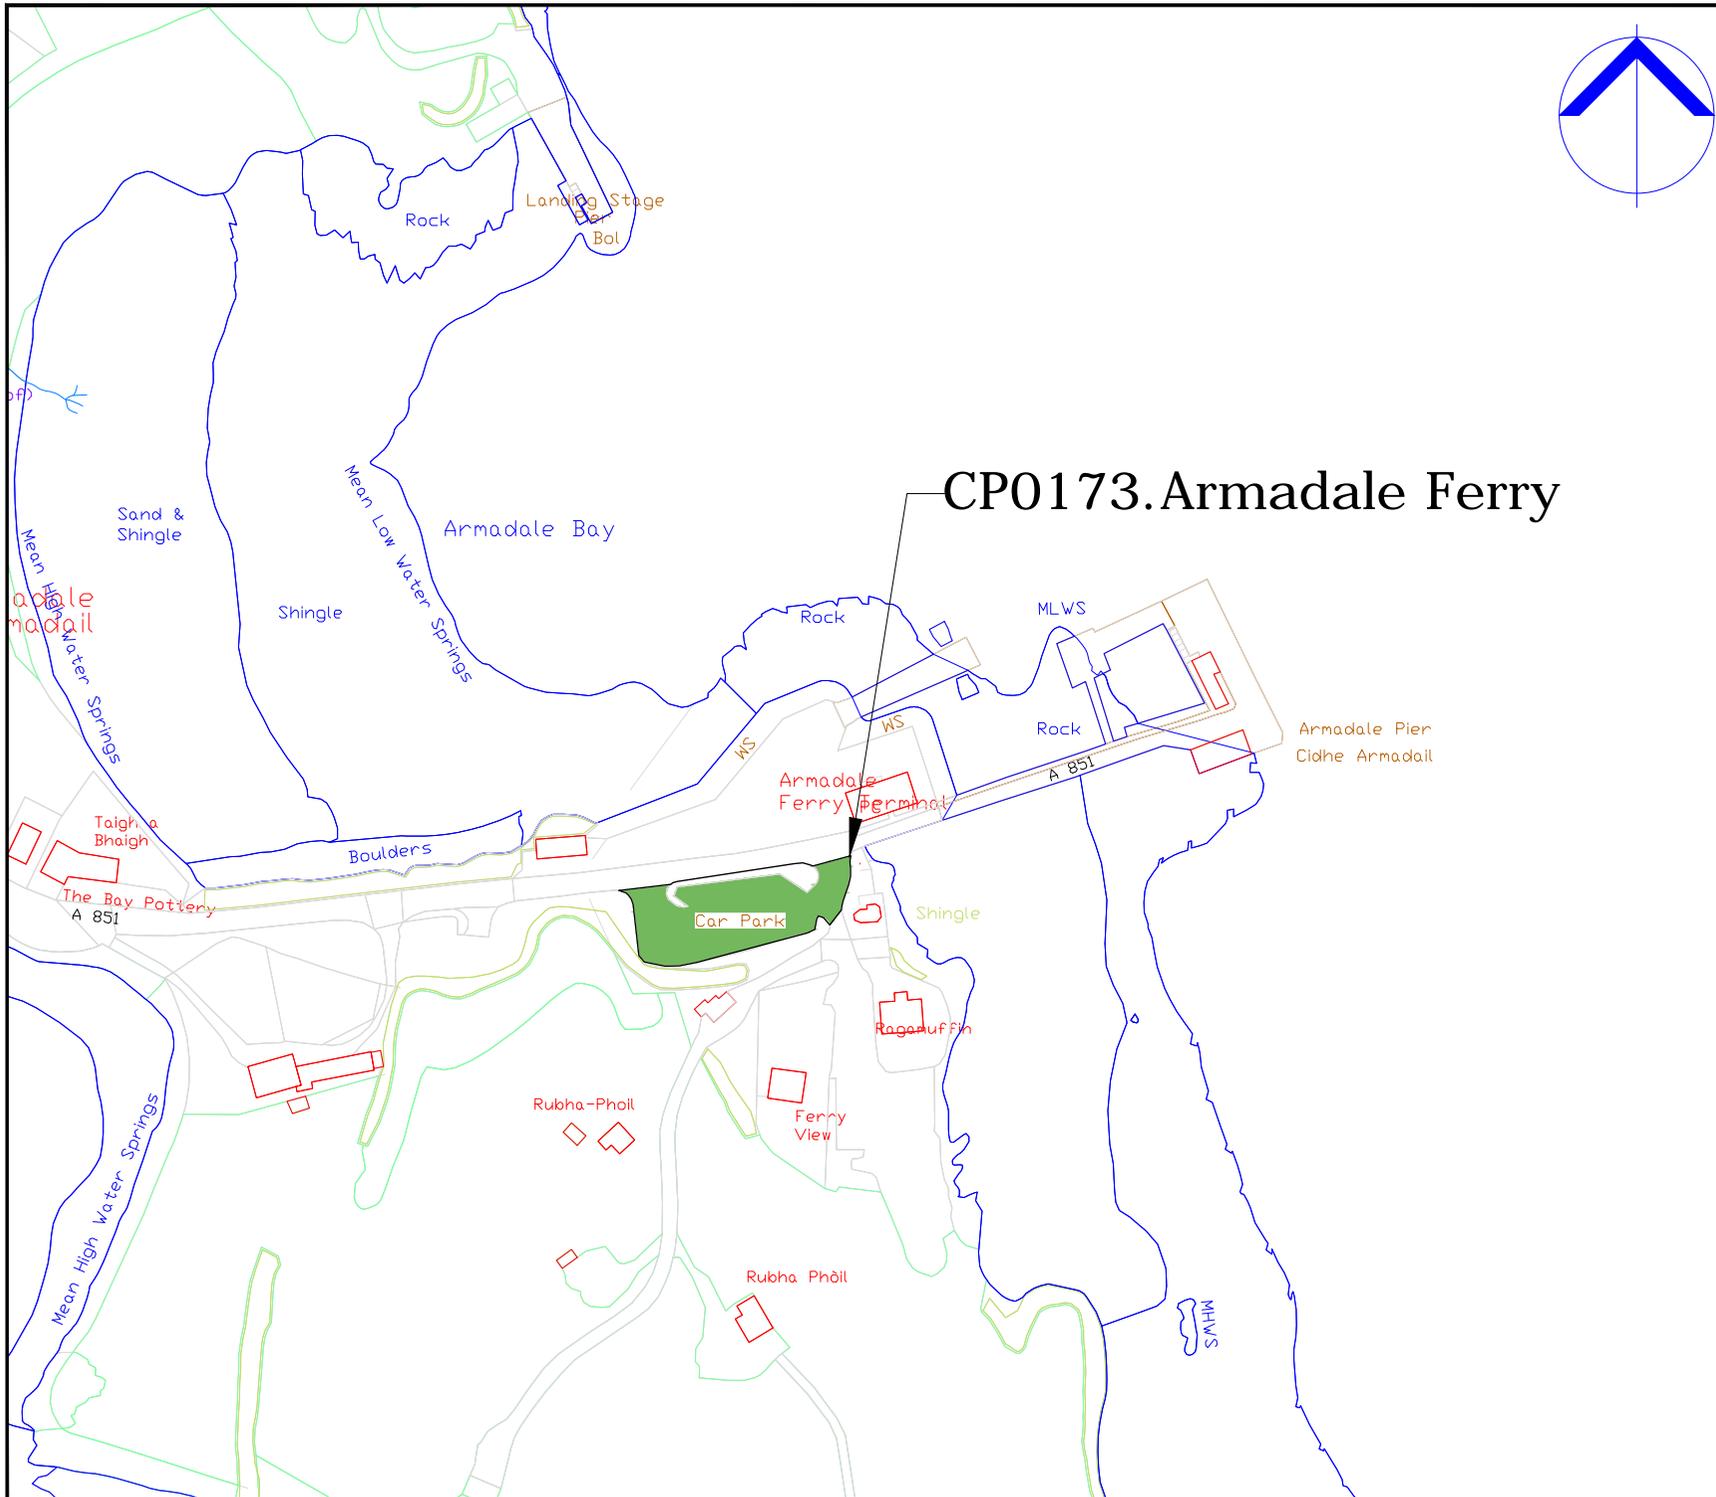

# CP0173. Armadale Ferry

COPYRIGHT, DESIGNS and PATENTS ACT 1988:  
 This drawing may not be reproduced, copied or used in any way without the written permission of the Director of Development & Infrastructure.  
 © THE HIGHLAND COUNCIL

**Notes**  
 © Crown Copyright.  
 The Highland Council 2014 100023369

Revision Details				
Drawn By	Checked By	Check Date	Check Date	Subst



**The Highland Council**  
 Comhairle na Gaidhealtachd

**Roads & Transport  
 Community Services**

COMMUNITY\_SERVICE  
 GLENURQUHART\_RD,  
 INVERNESS\_IV3\_5NX  
 ADDRESS3

Phone 01463252939  
 E-mail HIGHLAND.GOV.UK

Project  
**THE\_HIGHLAND\_COUNCIL  
 (OFF-STREET\_PARKING\_PLACES)  
 (DECriminalISED\_PARKING  
 ENFORCEMENT\_AND  
 CONSOLIDATION)  
 ORDER\_2016**

Title  
**ARMADALE\_FERRY\_CP  
 CP0173**


Scale  
**1:2000 (@ A4)**

Drawn	GO	Date	02/09/16
Checked	SM	Date	CDATE

Project No:

Drawing No:	122	Rev:	_
-------------	-----	------	---



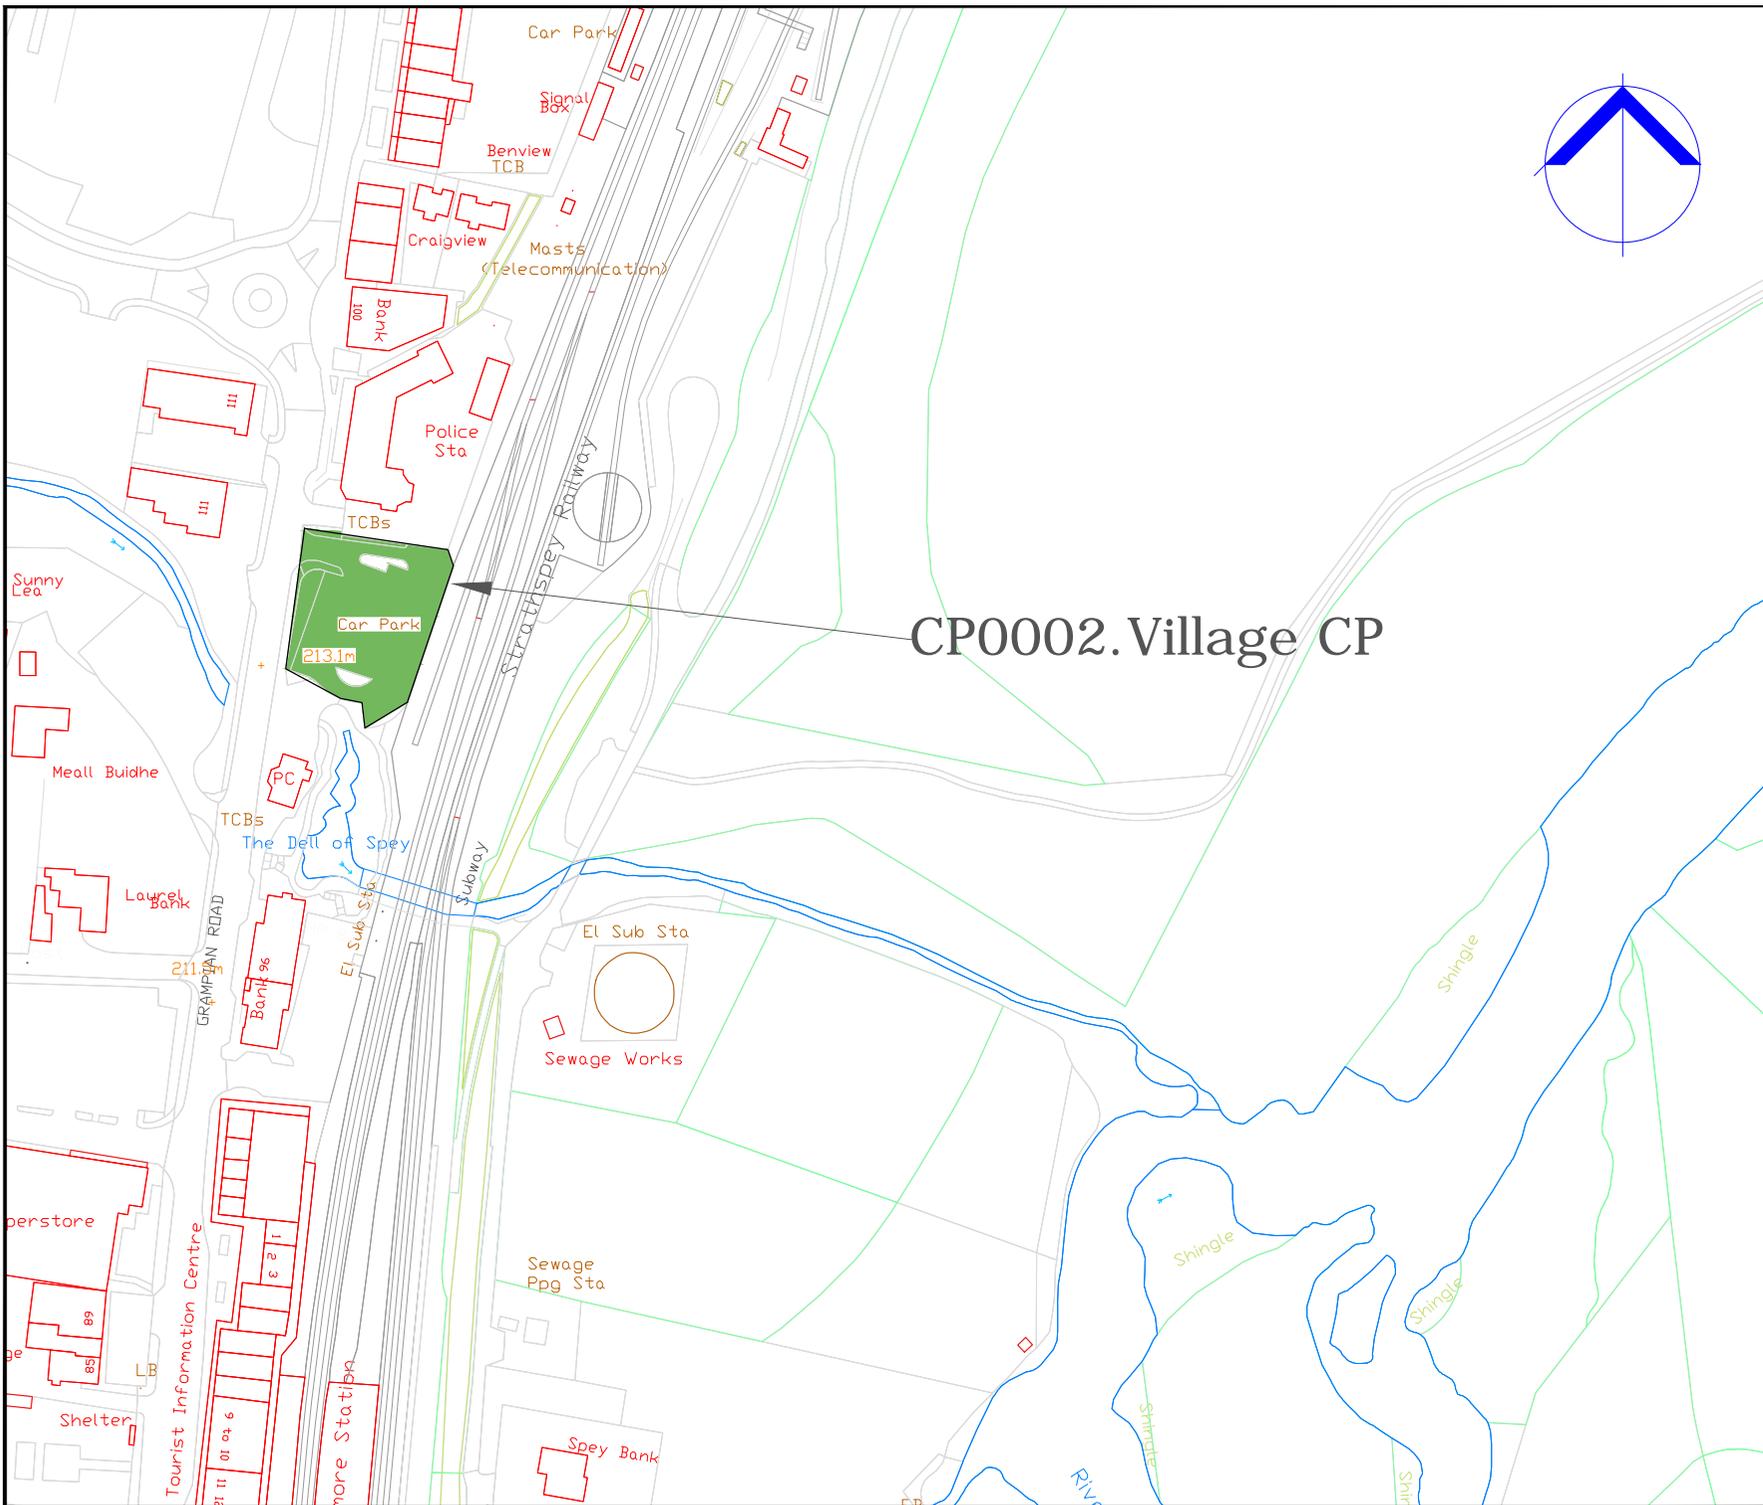

COPYRIGHT, DESIGNS and PATENTS ACT 1988:  
 This drawing may not be reproduced, copied or used in any way without the written permission of the Director of Development & Infrastructure.  
 © THE HIGHLAND COUNCIL

**Notes**  
 © Crown Copyright.  
 The Highland Council 2014 100023369

Revision Details				
Drawn By	Check By	Check Date	Check Surv	



**The Highland Council**  
**Comhairle na Gaidhealtachd**

**Roads & Transport  
 Community Services**


COMMUNITY\_SERVICE  
 GLENROUHQHART\_RD,  
 INVERNESS\_IV3\_5NX  
 ADDRESS3

Phone 01463252939  
 E-mail HIGHLAND.GOV.UK

Project  
**THE HIGHLAND COUNCIL  
 (OFF-STREET PARKING PLACES)  
 (DECriminalISED PARKING  
 ENFORCEMENT AND  
 CONSOLIDATION)  
 ORDER\_2016**

**THE  
 AVIEMORE\_CAR\_PARK  
 CP0002**

Scale	1:2000 (@ A4)		
Drawn	GO	Date	22/08/16
Checked	SM	Date	CDATE
Project No:			
Drawing No:	3	Rev:	

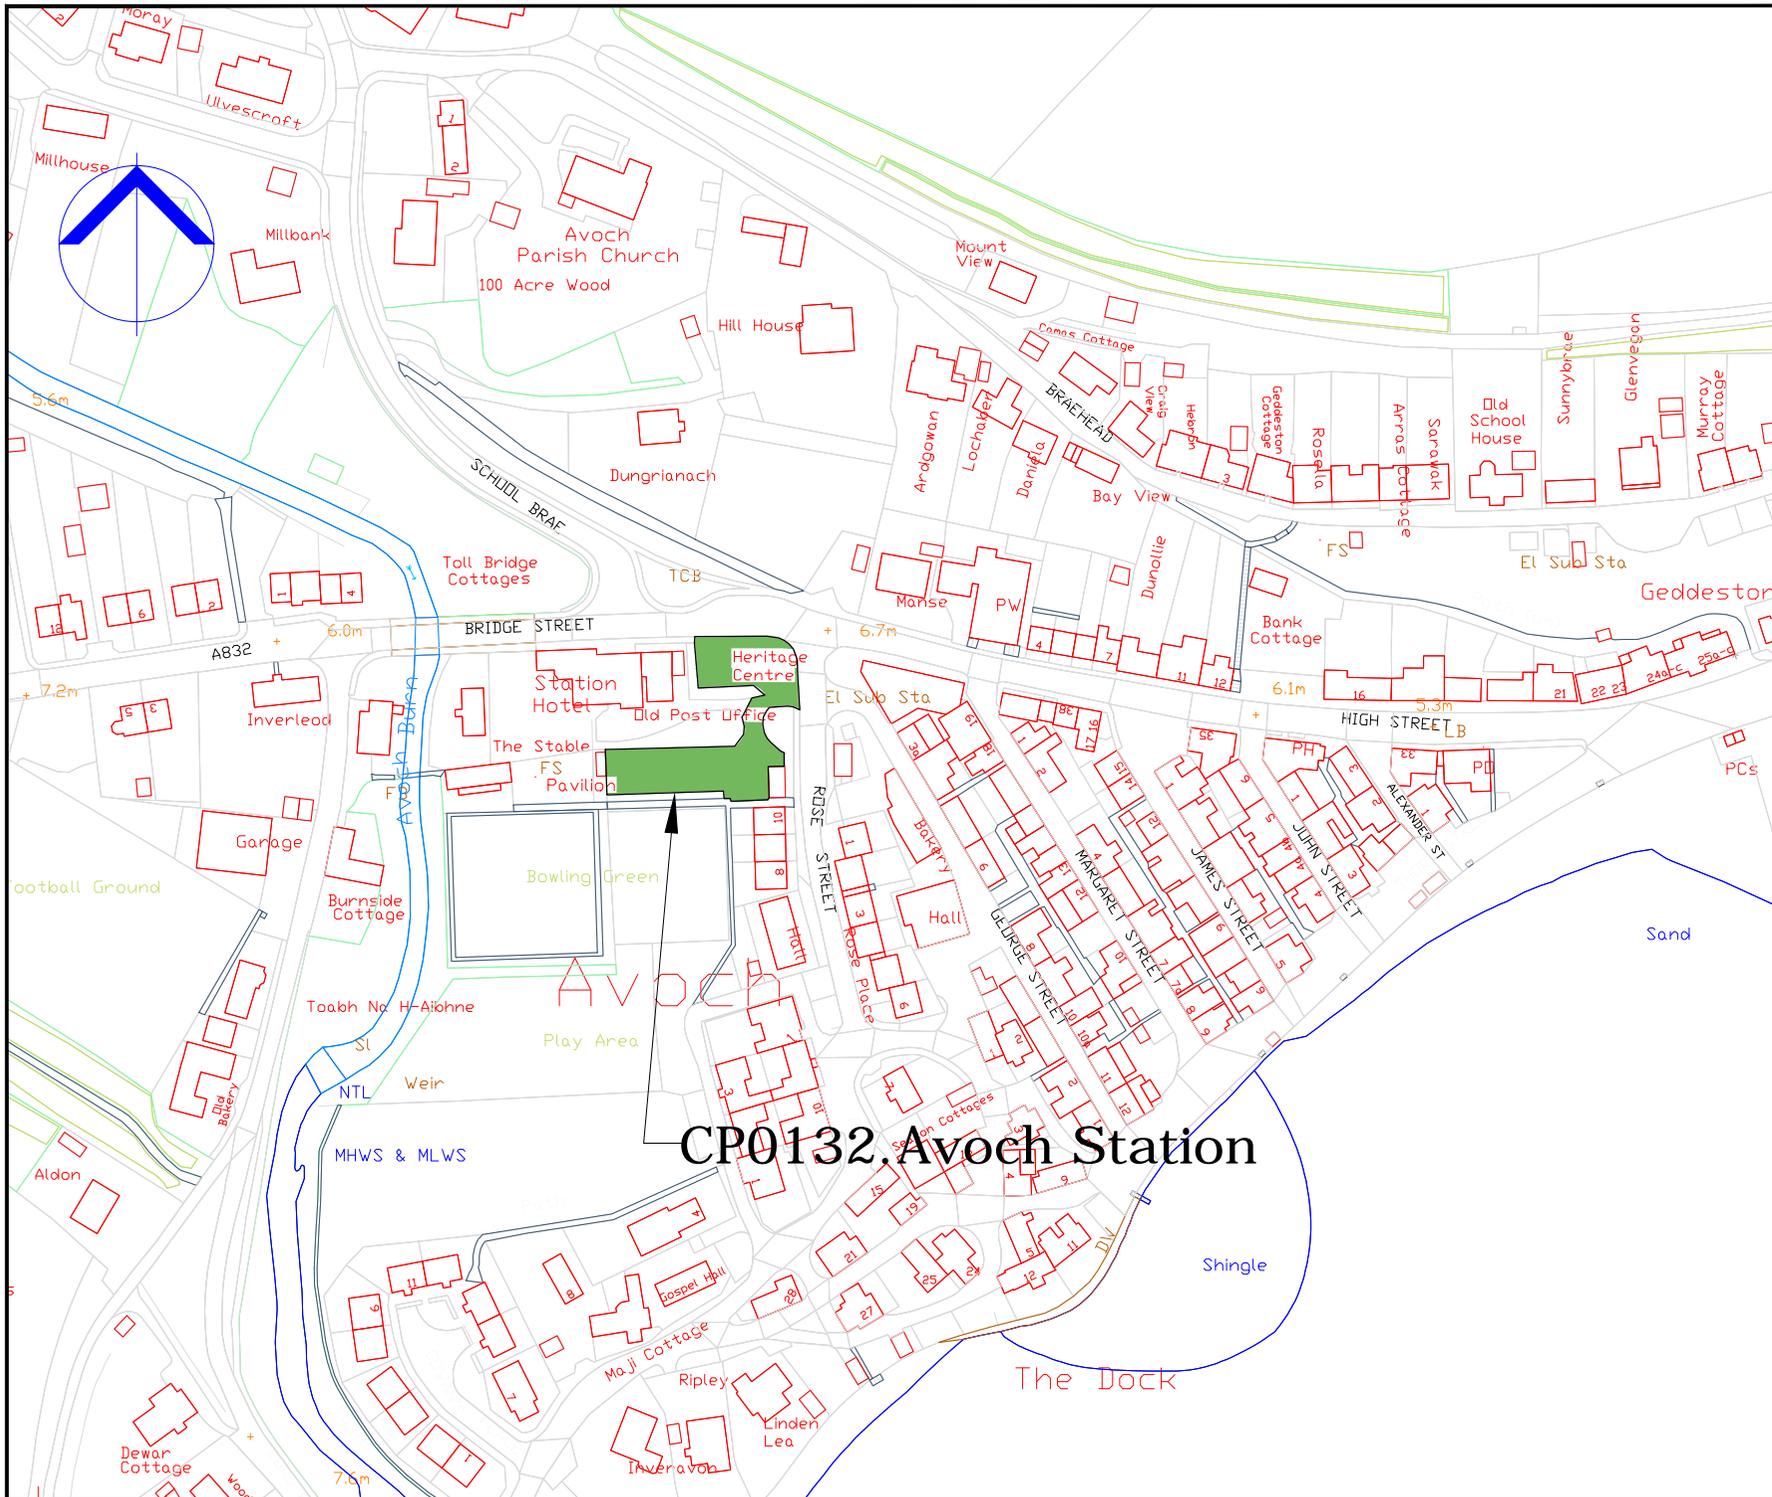

# CP0132 Avoch Station

COPYRIGHT, DESIGNS and PATENTS ACT 1986:  
 This drawing may not be reproduced, copied or used in any way without the written permission of the Director of Development & Infrastructure.  
 © THE HIGHLAND COUNCIL

**Notes**  
 © Crown Copyright.  
 The Highland Council 2014 100023369

Revision Details		Drawn By	Checked By	Check Date	Surf

**The Highland Council**  
**Comhairle na Gaidhealtachd**

**Roads & Transport  
 Community Services**

COMMUNITY\_SERVICE  
 GLENURQUHART\_RD,  
 INVERNESS\_IV3\_5NX  
 ADDRESS3

Phone 01463252939  
 E-mail HIGHLAND.GOV.UK

Project  
**THE HIGHLAND COUNCIL  
 (OFF-STREET PARKING PLACES  
 (DECriminalISED PARKING  
 ENFORCEMENT AND  
 CONSOLIDATION)  
 ORDER\_2016**


Title  
**AVOCH\_STATION\_CP  
 CP0132**

Scale  
**1:2000 (@ A4)**

Drawn	GO	Date	02/09/16
Checked	SM	Date	CDATE

Project No:  
 Drawing No: **108** Rev: **—**



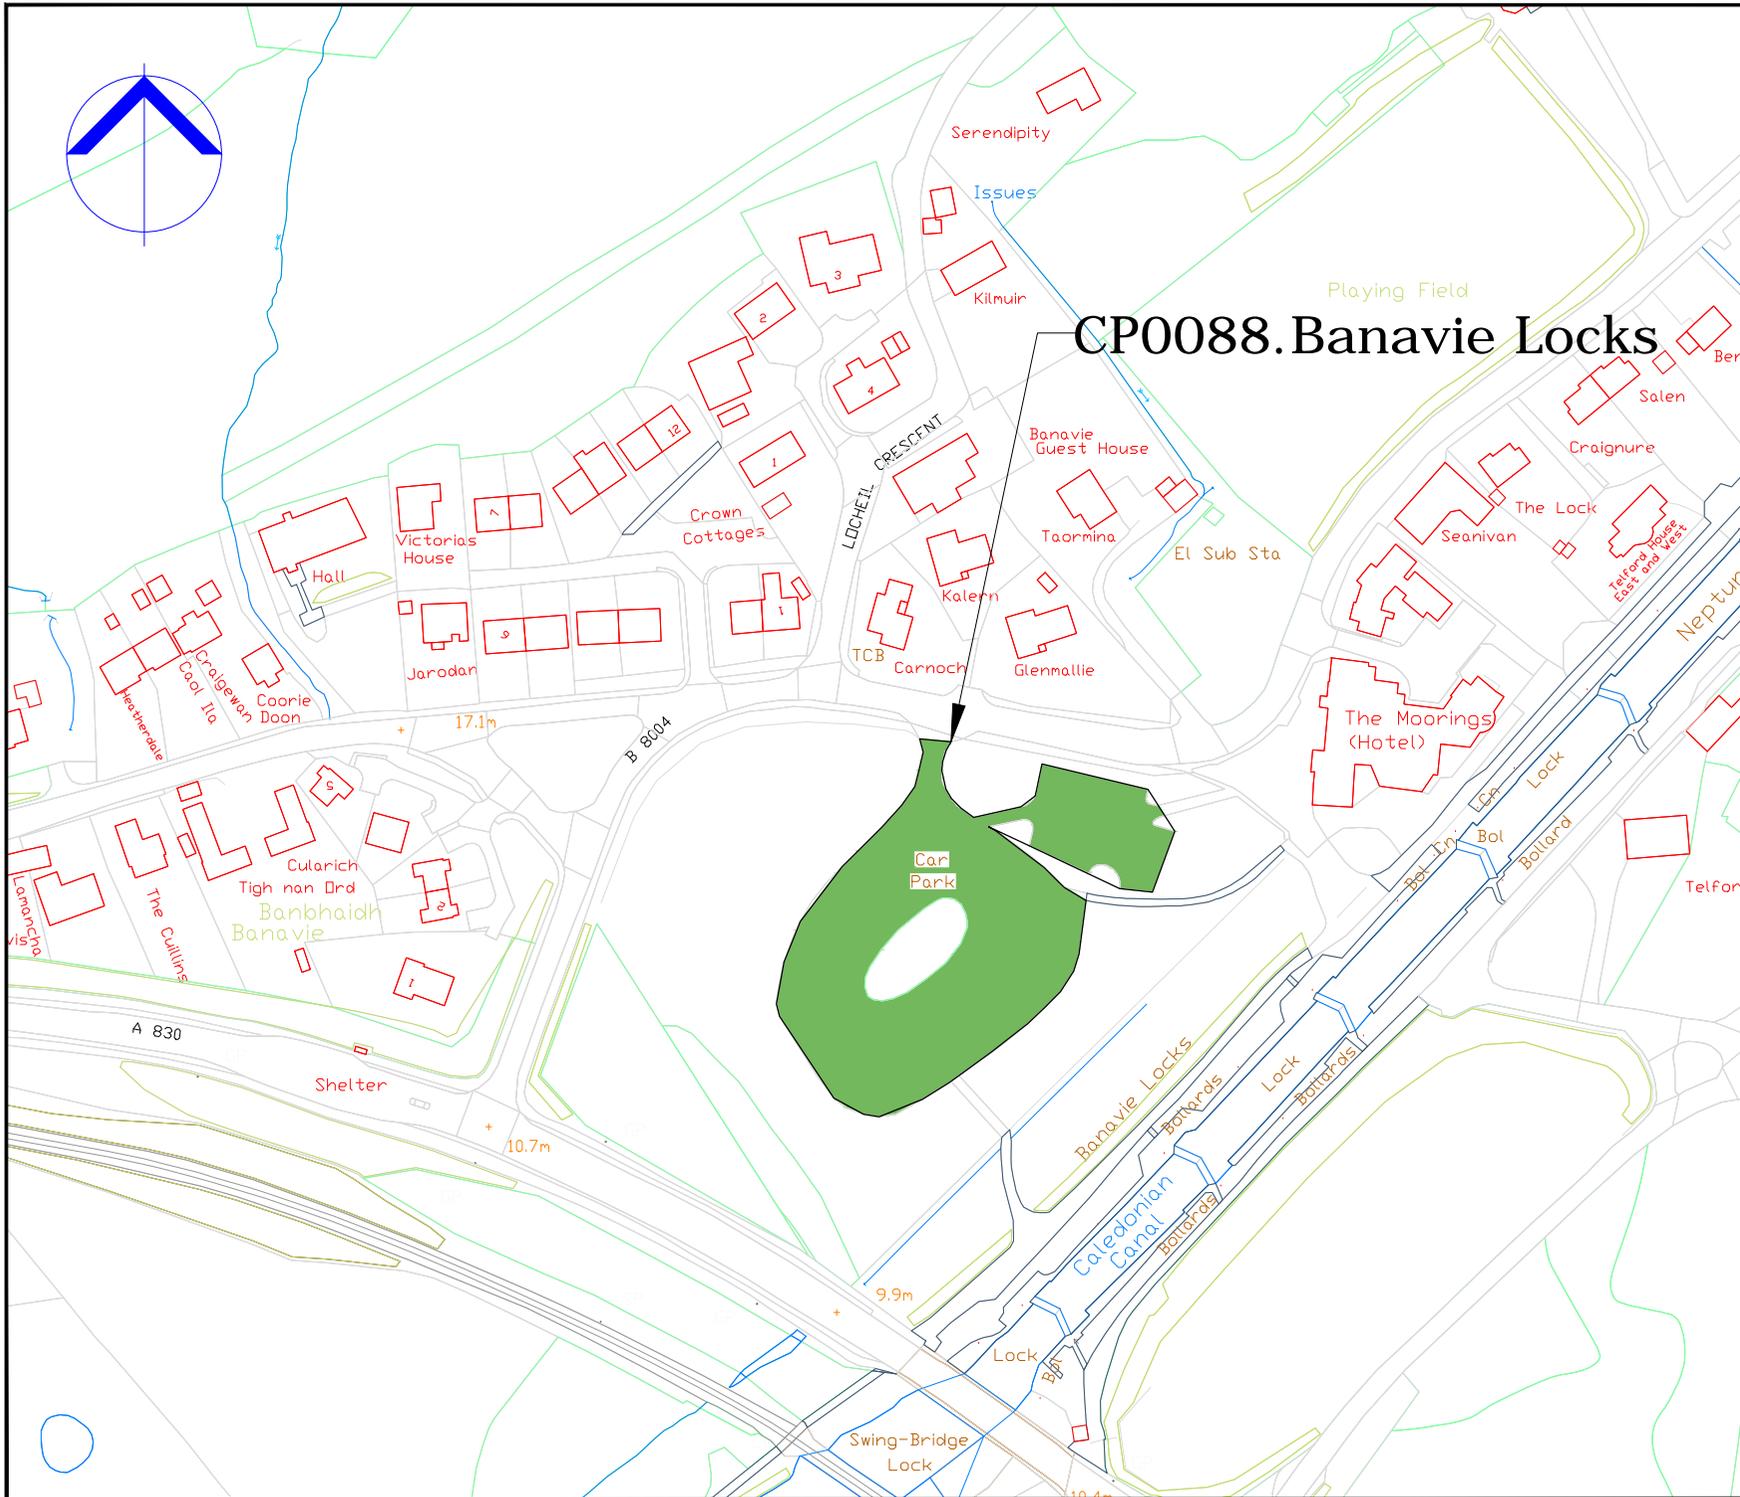

COPYRIGHT, DESIGNS and PATENTS ACT 1986:  
 This drawing may not be reproduced, copied or used in any way without the written permission of the Director of Development & Infrastructure.  
 © THE HIGHLAND COUNCIL

**Notes**  
 © Crown Copyright.  
 The Highland Council 2014 100023369

Revision Details	Drawn By	Checked By	Check Date	Surf

 **The Highland Council**  
 Comhairle na Gaidhealtachd

**Roads & Transport  
 Community Services**

COMMUNITY\_SERVICE  
 GLENURQUHART\_RD,  
 INVERNESS\_IV3\_5NX  
 ADDRESS3

Phone 01463252939  
 E-mail HIGHLAND.GOV.UK


Project  
**THE HIGHLAND COUNCIL  
 (OFF-STREET PARKING PLACES)  
 (DECriminalISED PARKING  
 ENFORCEMENT AND  
 CONSOLIDATION)  
 ORDER\_2016**

Title  
**BANAVIE\_LOCKS\_CP  
 CP0088**

Scale  
 1:2000 (@ A4)

Drawn	GO	Date	02/09/16
Checked	SM	Date	CDATE

Project No:  
 Drawing No: 97 Rev: -

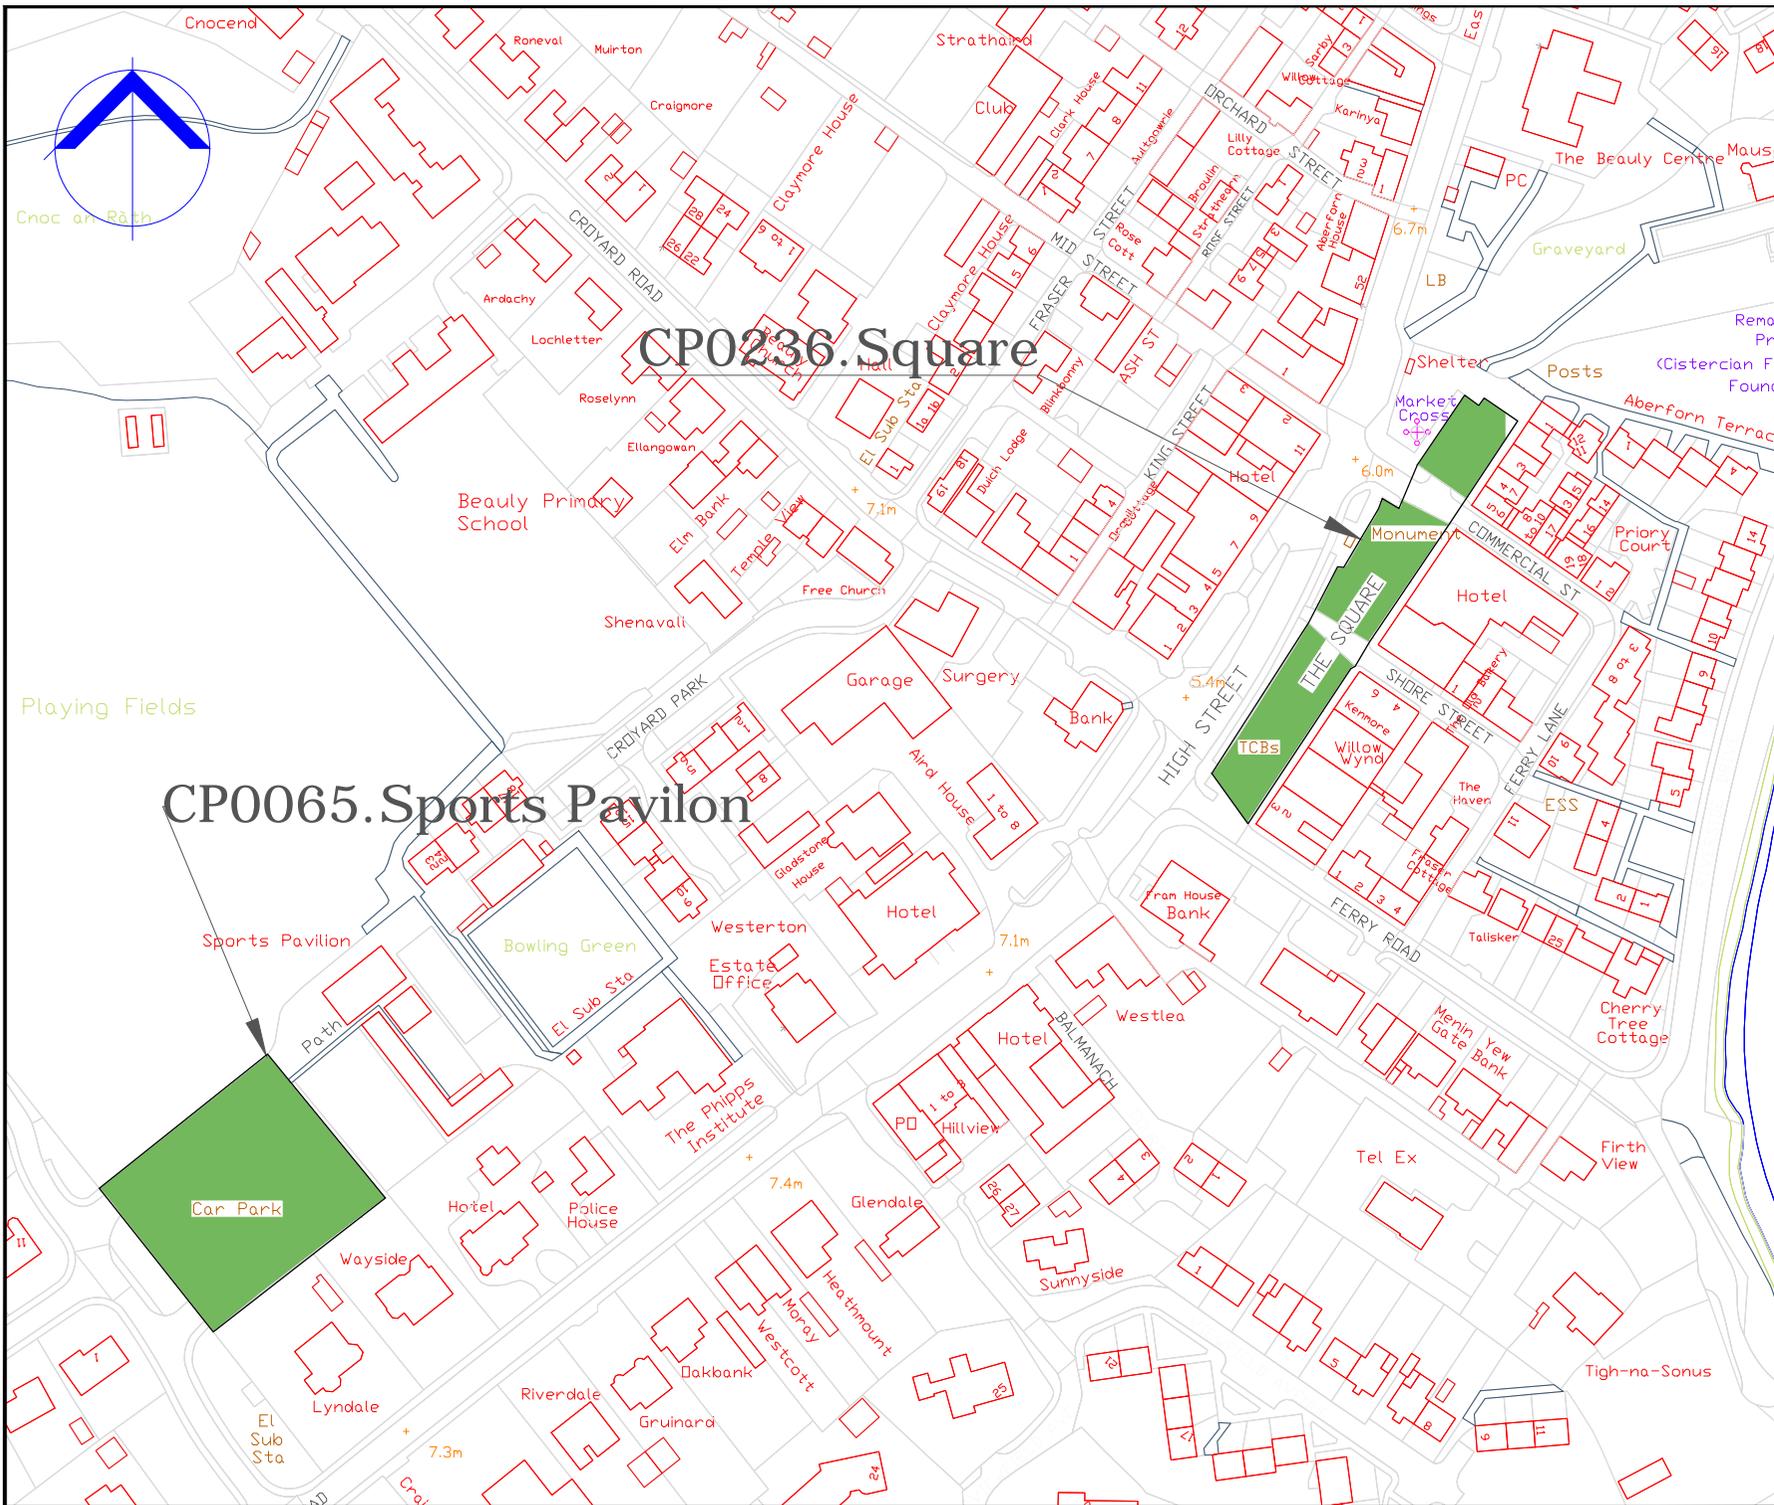

COPYRIGHT, DESIGNS and PATENTS ACT 1988:  
 This drawing may not be reproduced, copied or used in any way without the written permission of the Director of Development & Infrastructure.  
 © THE HIGHLAND COUNCIL

**Notes**  
 © Crown Copyright.  
 The Highland Council 2014 100023369

Revision Details			
Drawn By	Check By	Check Date	Surf

**The Highland Council**  
**Comhairle na Gaidhealtachd**

**Roads & Transport  
 Community Services**

COMMUNITY\_SERVICE  
 GLENURQUHART\_RD,  
 INVERNESS\_IV3\_5NX  
 ADDRESS3


Phone 01463252939

E-mail HIGHLAND.GOV.UK

Project  
**THE HIGHLAND COUNCIL  
 (OFF-STREET PARKING PLACES)  
 (DECriminalISED PARKING  
 ENFORCEMENT AND  
 CONSOLIDATION)  
 ORDER 2016**

Title  
**BEAULY\_CAR\_PARKS  
 CP0236,CP0065**

Scale	1:2000 ( @ A4)		
Drawn	GO	Date	22/08/16
Checked	SM	Date	CDATE
Project No:			
Drawing No:	4	Rev:	

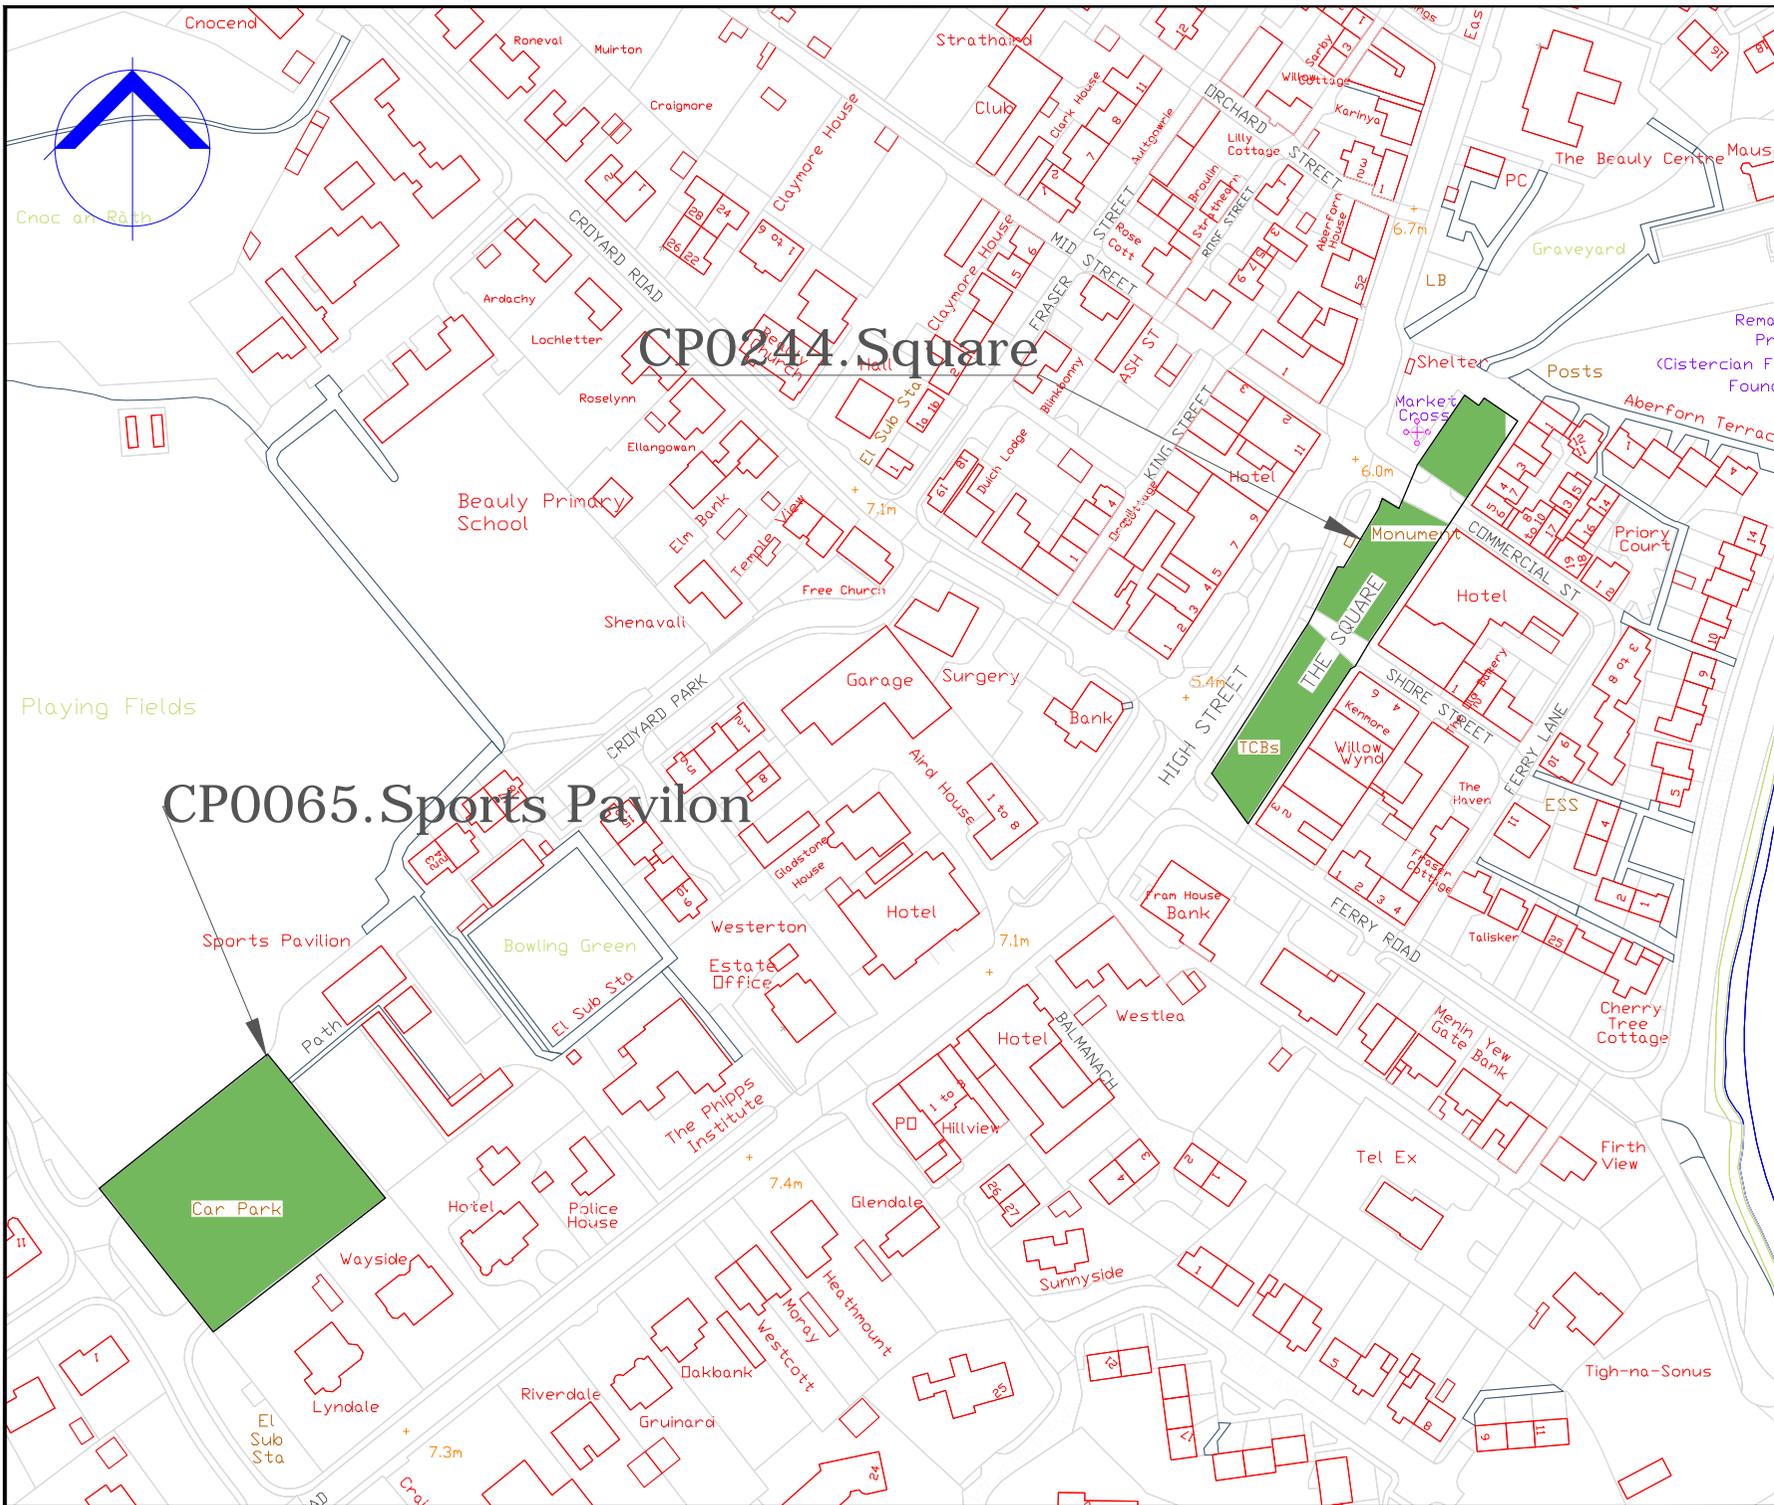

COPYRIGHT, DESIGNS and PATENTS ACT 1988:  
 This drawing may not be reproduced, copied or used in any way without the written permission of the Director of Development & Infrastructure.  
 © THE HIGHLAND COUNCIL

**Notes**

© Crown Copyright.  
 The Highland Council 2014 100023369

Down By	Check By	Check Date	Surf

**Revision Details**



**Roads & Transport  
 Community Services**

COMMUNITY\_SERVICE  
 GLENURQUHART\_RD,  
 INVERNESS\_IV3\_5NX  
 ADDRESS3

Phone 01463252939

E-mail HIGHLAND.GOV.UK

Project  
**THE HIGHLAND COUNCIL  
 (OFF-STREET PARKING PLACES)  
 (DECriminalISED PARKING  
 ENFORCEMENT AND  
 CONSOLIDATION)  
 ORDER 2016**


Title  
**BEAULY\_CAR\_PARKS  
 CP0244,CP0065**

Scale  
**1:2000 ( @ A4)**

Drawn	GO	Date	22/08/16
Checked	SM	Date	CDATE


Project No:

Drawing No:	4	Rev:	-
-------------	---	------	---

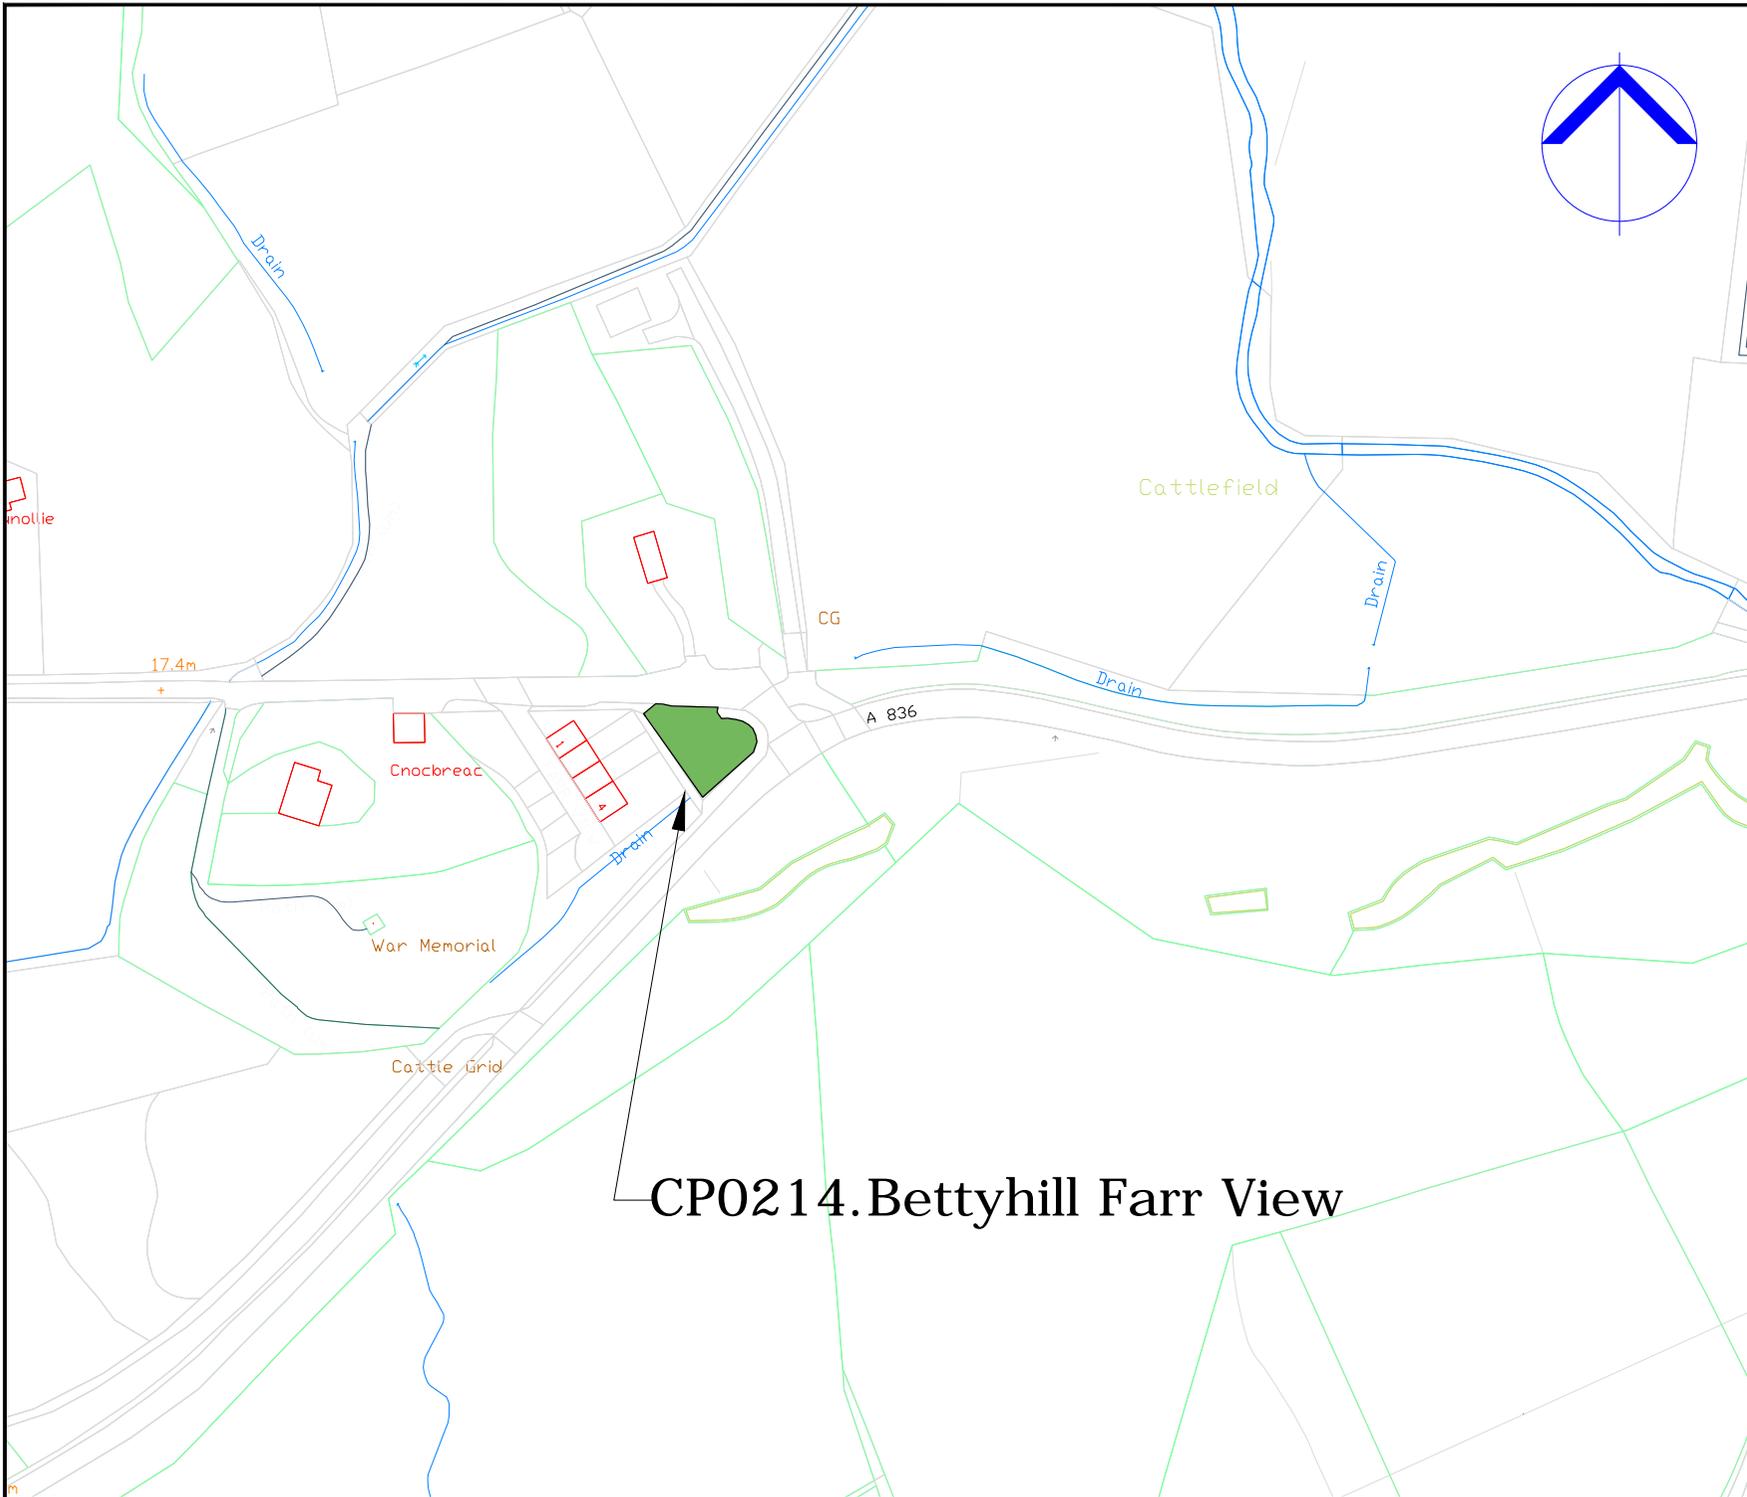

**CP0214. Bettyhill Farr View**

COPYRIGHT, DESIGNS and PATENTS ACT 1988:  
 This drawing may not be reproduced, copied or used in any way without the written permission of the Director of Development & Infrastructure.  
 © THE HIGHLAND COUNCIL

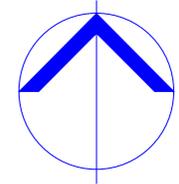

**Notes**  
 © Crown Copyright,  
 The Highland Council 2014 100023369

Revision Details			
Drawn By	Checked By	Check Date	Sub



**Roads & Transport  
 Community Services**

COMMUNITY\_SERVICE  
 GLENURQUHART\_RD,  
 INVERNESS\_IV3\_5NX  
 ADDRESS3

Phone 01463252939  
 E-mail HIGHLAND.GOV.UK

Project  
**THE\_HIGHLAND\_COUNCIL  
 (OFF-STREET\_PARKING\_PLACES)  
 (DECriminalISED\_PARKING  
 ENFORCEMENT\_AND  
 CONSOLIDATION)  
 ORDER\_2016**


THE  
**BETTYHILL\_FARR\_VIEW\_CP  
 CP0214**

Scale  
**1:2000 (@ A4)**

Drawn	GO	Date	02/09/16
Checked	SM	Date	CDATE

Project No:

Drawing No: **135** Rev: **\_**

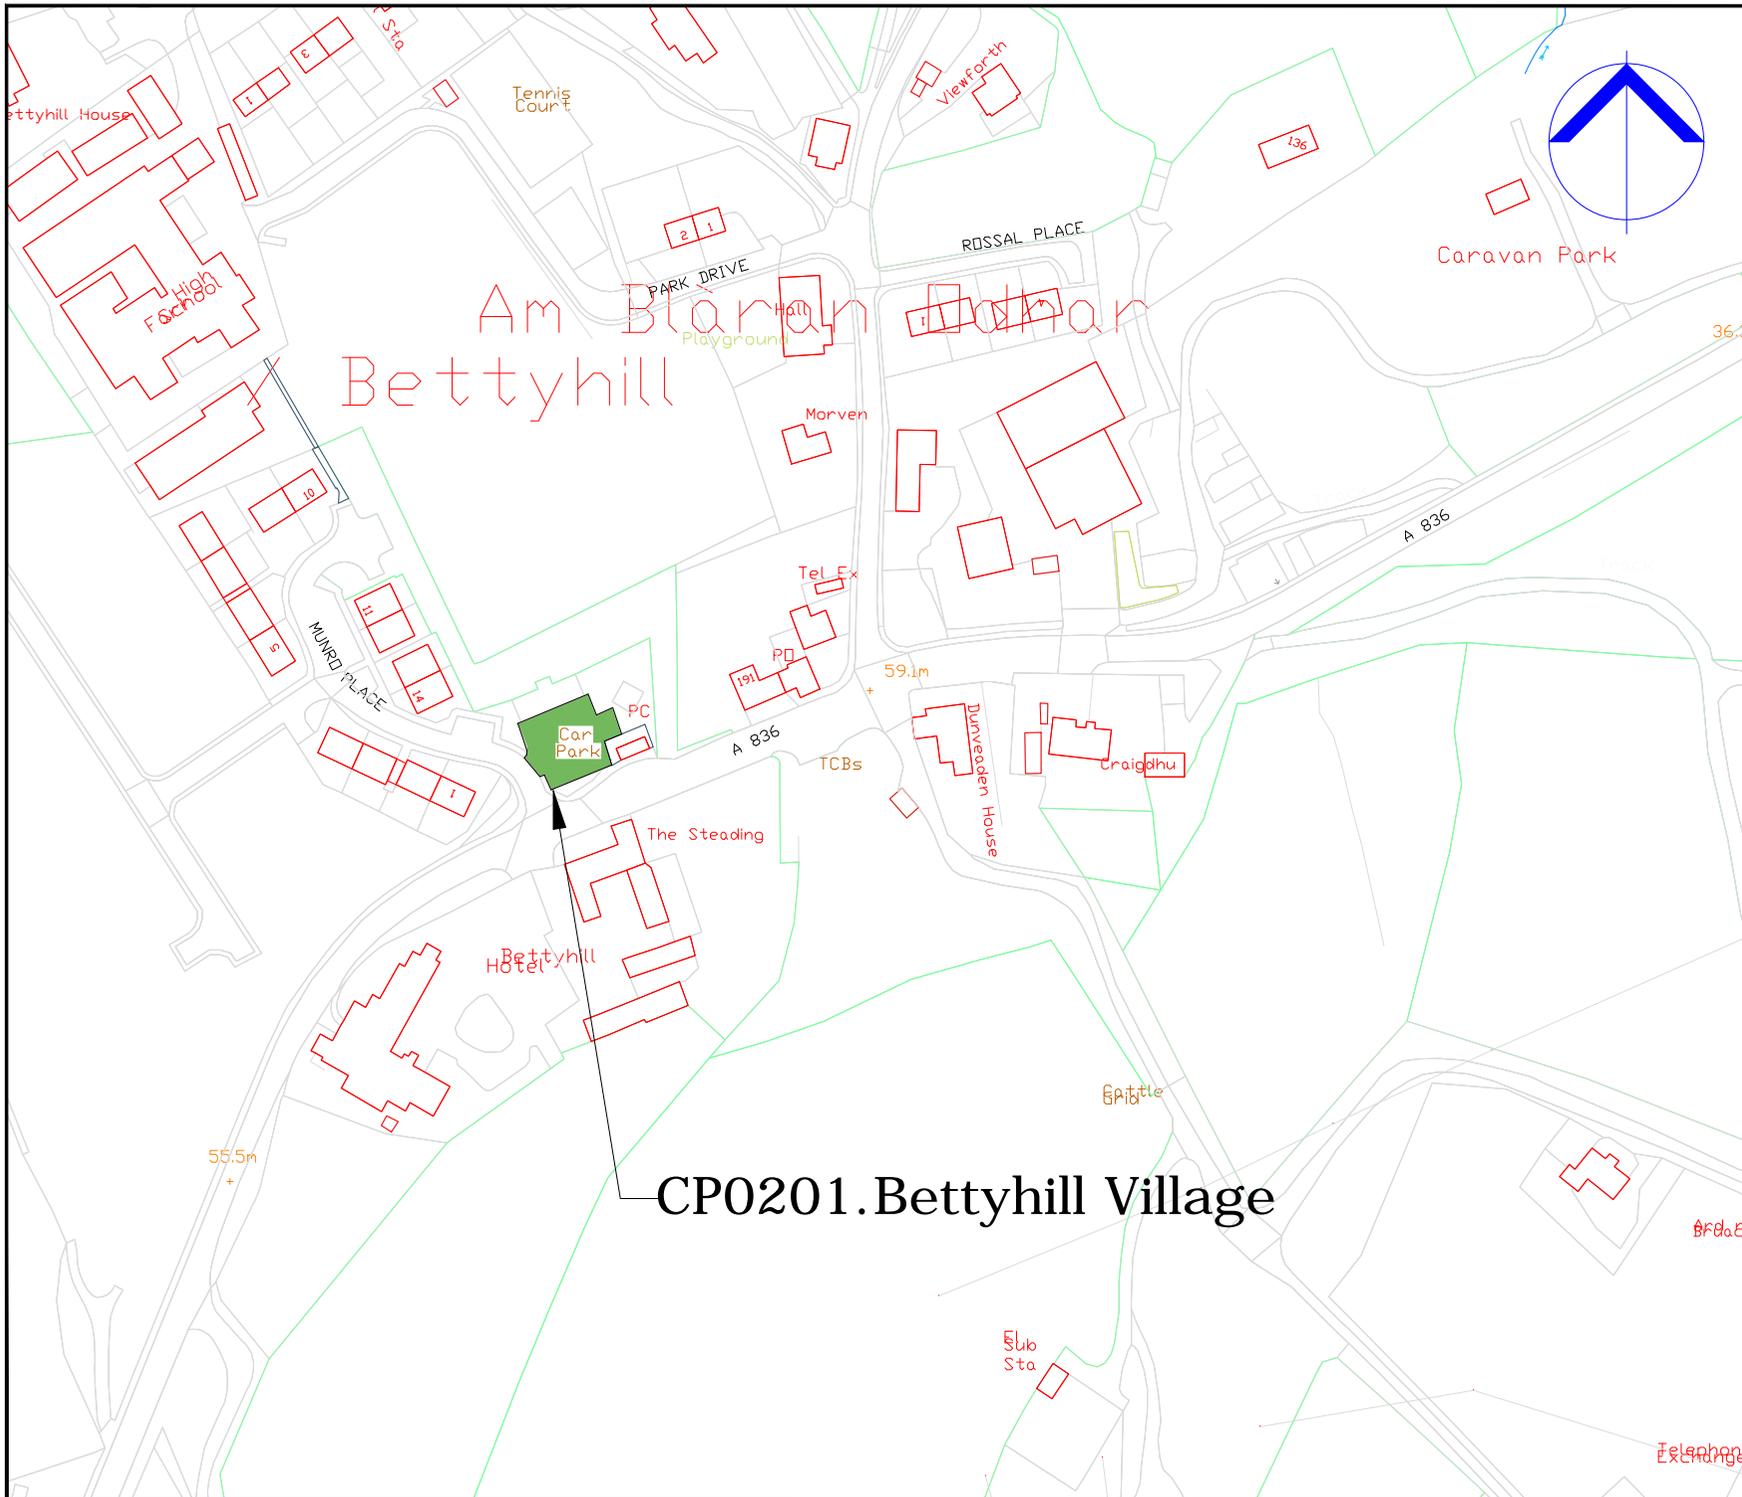

# CP0201. Bettyhill Village

COPYRIGHT, DESIGNS and PATENTS ACT 1988.  
 This drawing may not be reproduced, copied or used in any way without the written permission of the Director of Development & Infrastructure.  
 © THE HIGHLAND COUNCIL

**Notes**  
 © Crown Copyright,  
 The Highland Council 2014 100023369

Revision Details			
Drawn By	Checked By	Check Date	Surv



## Roads & Transport Community Services

COMMUNITY\_SERVICE  
 GLENURQUHART\_RD,  
 INVERNESS\_IV3\_5NX  
 ADDRESS3

Phone 01463252939  
 E-mail HIGHLAND.GOV.UK

Project:  
**THE\_HIGHLAND\_COUNCIL  
 (OFF-STREET\_PARKING\_PLACES)  
 (DECriminalISED\_PARKING  
 ENFORCEMENT\_AND  
 CONSOLIDATION)  
 ORDER\_2016**


Title:  
**BETTYHILL\_VILLAGE\_CP  
 CP0201**

Scale:  
**1:2000 (@ A4)**

Drawn	GO	Date	02/09/16
Checked	SM	Date	CDATE

Project No:

Drawing No: **130** Rev: **\_**

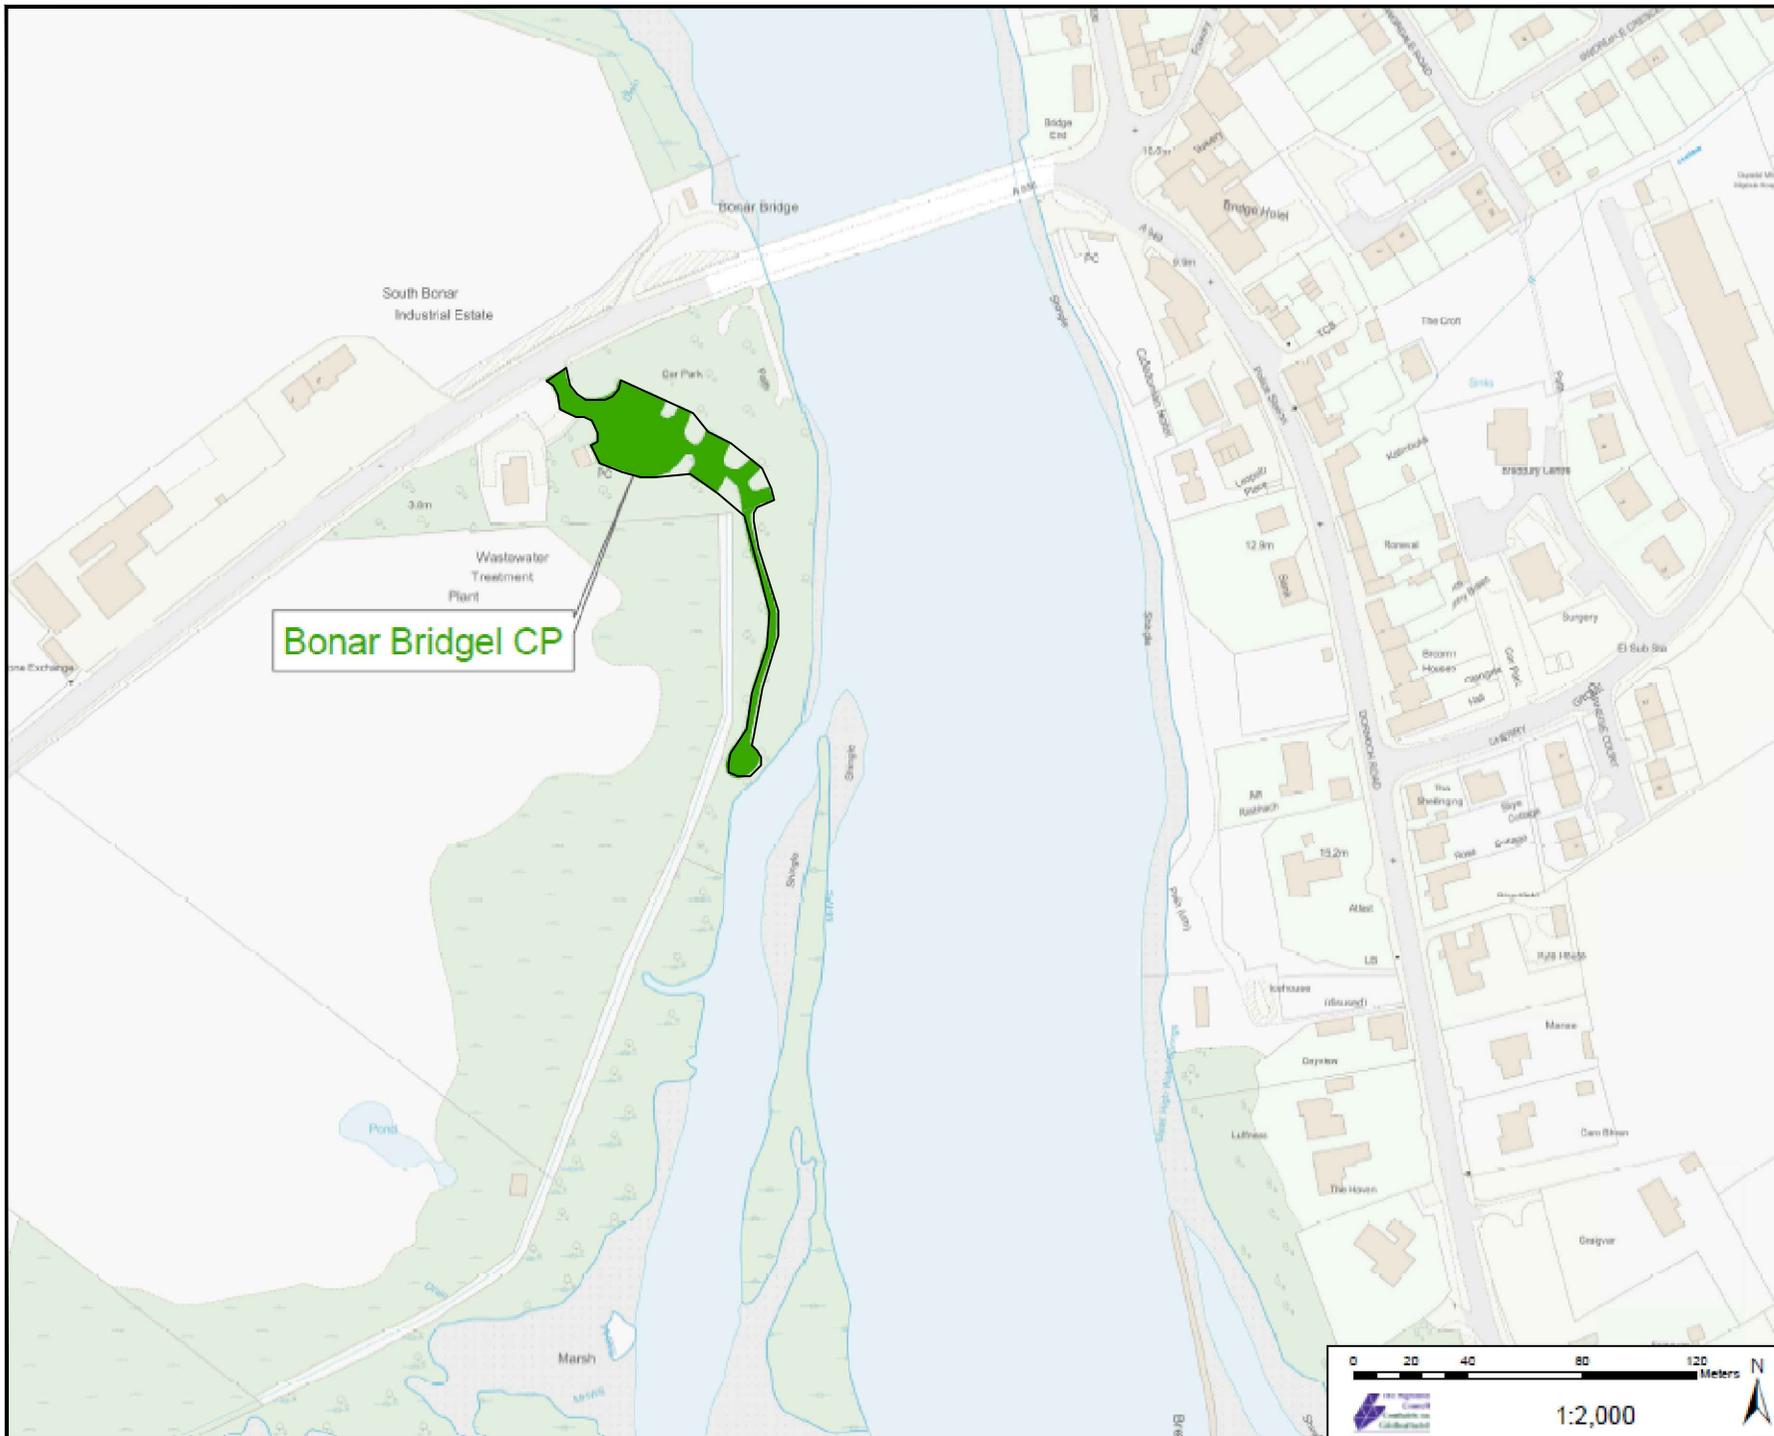

COPYRIGHT, DESIGNS AND PATENTS ACT 1986:  
 This drawing may not be reproduced, copied or used in any way without the written permission of the Director of Development & Infrastructure.  
 © THE HIGHLAND COUNCIL

**Notes**  
 © Crown Copyright.  
 The Highland Council 2014 100023369

Revision	Drawn By	Checked By	Check Date	Surf

Revision Details



**The Highland Council**  
 Comhairle na Gaidhealtachd

**Roads & Transport  
 Community Services**

COMMUNITY\_SERVICE  
 GLENURQUHART\_RD,  
 INVERNESS\_IV3\_5NX

Phone 01463252339  
 E-mail: HIGHLAND.GOV.UK

Project  
**THE\_HIGHLAND\_COUNCIL  
 (OFF-STREET\_PARKING\_PLACES)  
 (DECriminalISED\_PARKING  
 ENFORCEMENT\_AND  
 CONSOLIDATION)  
 ORDER\_2016**


The  
**BONAR\_BRIDGE\_CAR\_PARK  
 CP0188**


Scale  
**1:2000 (@ A4)**

Drawn	GO	Date	22/08/16
Checked	SM	Date	CDATE

Project No:

Drawing No.	53	Rev.	—
-------------	----	------	---

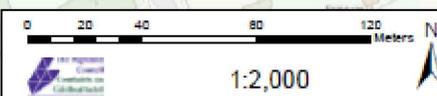

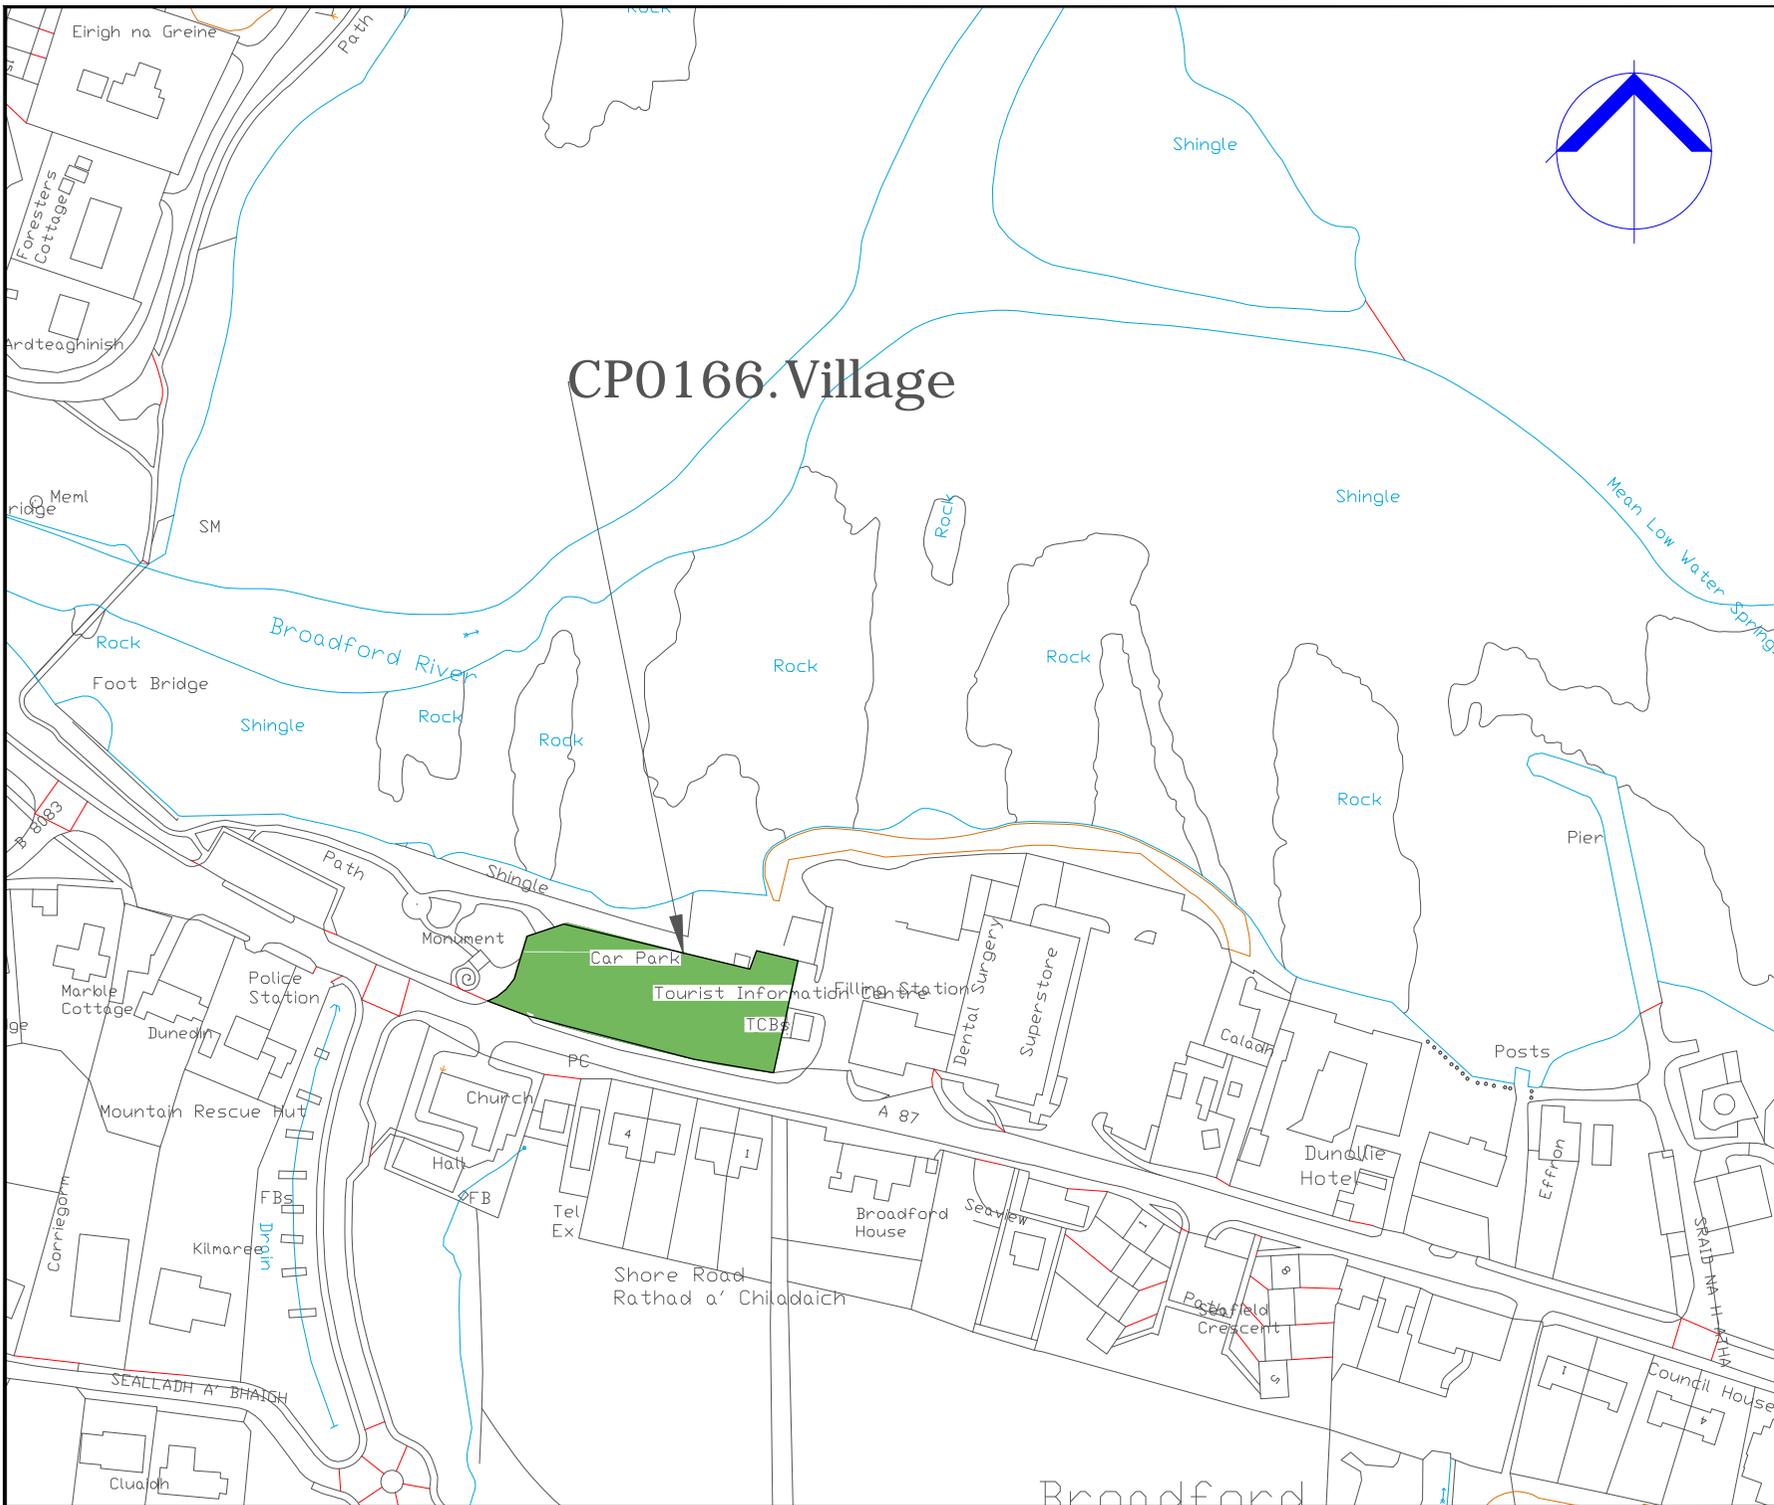

COPYRIGHT, DESIGNS and PATENTS ACT 1988:  
 This drawing may not be reproduced, copied or used in any way without the written permission of the Director of Development & Infrastructure.  
 © THE HIGHLAND COUNCIL

**Notes**  
 © Crown Copyright.  
 The Highland Council 2014 100023369

Revision Details				
Drawn By	Check By	Check Date	Check Surv	



**The Highland Council**  
 Comhairle na Gaidhealtachd

**Roads & Transport  
 Community Services**


COMMUNITY\_SERVICE  
 GLENURQUHART\_RD,  
 INVERNESS\_IV3\_5NX  
 ADDRESS3

Phone 01463252939  
 E-mail HIGHLAND.GOV.UK

Project  
**THE HIGHLAND COUNCIL  
 (OFF-STREET PARKING PLACES)  
 (DECRIMINALISED PARKING  
 ENFORCEMENT AND  
 CONSOLIDATION)  
 ORDER\_2016**

Title  
**BROADFORD\_CAR\_PARK  
 CP0166**

Scale	1:2000 ( @ A4)		
Drawn	GO	Date	22/08/16
Checked	SM	Date	CDATE
Project No:			
Drawing No:	5	Rev:	

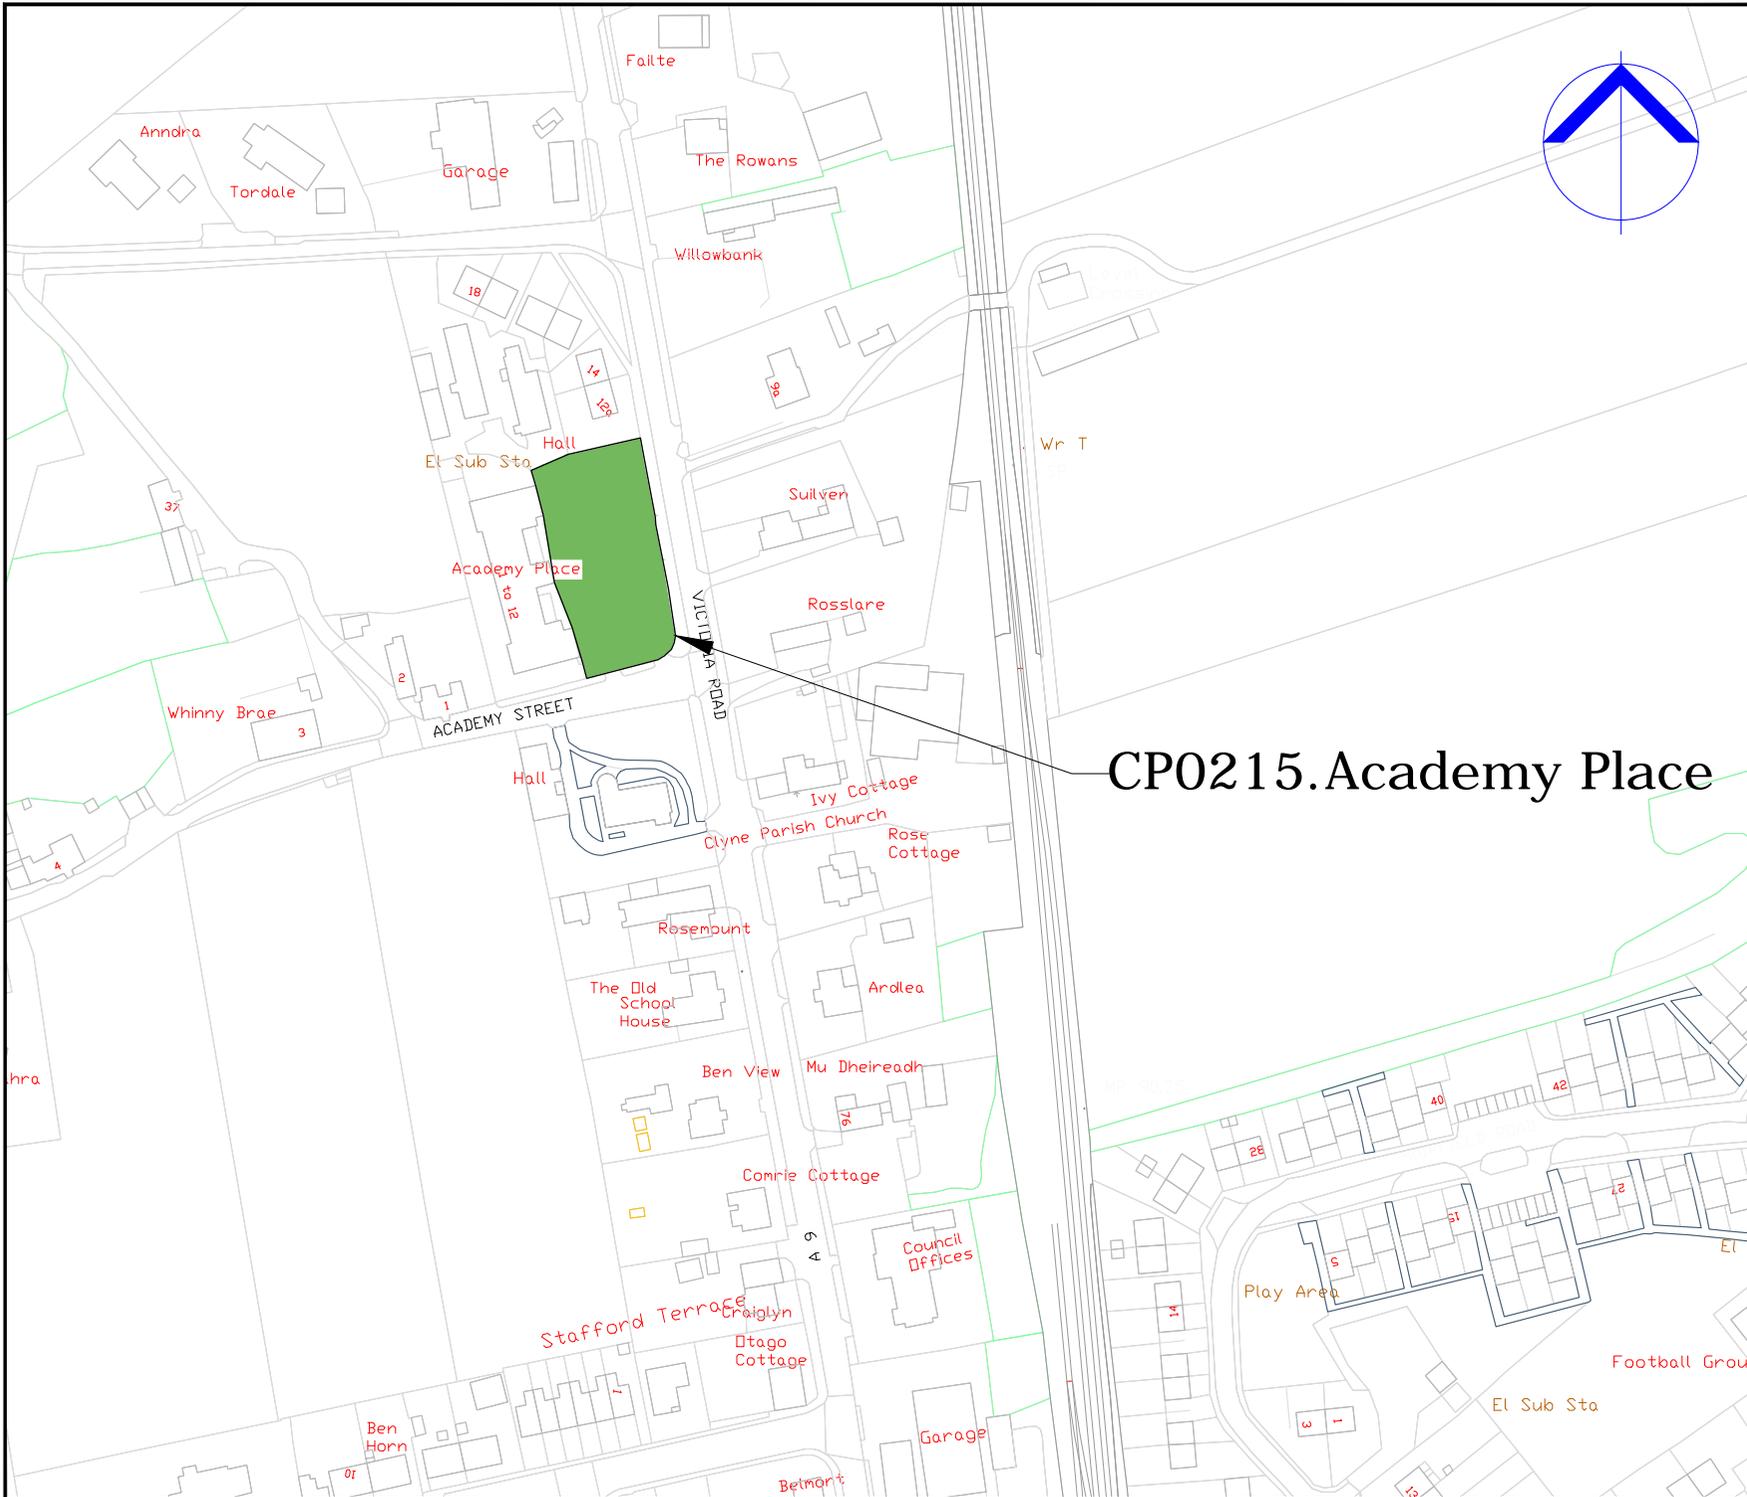

# CP0215.Academy Place

COPYRIGHT, DESIGNS and PATENTS ACT 1988:  
 This drawing may not be reproduced, copied or used in any way without the written permission of the Director of Development & Infrastructure.  
 © THE HIGHLAND COUNCIL

**Notes**  
 © Crown Copyright,  
 The Highland Council 2014 100023369

Revision Details			
Drawn By	Checked By	Check Date	Subst.



**The Highland Council**  
 Comhairle na Gaidhealtachd

**Roads & Transport  
 Community Services**


COMMUNITY\_SERVICE  
 GLENURQUHART\_RD,  
 INVERNESS\_IV3\_5NX  
 ADDRESS3

Phone 01463252939  
 E-mail HIGHLAND.GOV.UK

Project  
**THE HIGHLAND COUNCIL  
 (OFF-STREET PARKING PLACES)  
 (DECriminalISED PARKING  
 ENFORCEMENT AND  
 CONSOLIDATION)  
 ORDER\_2016**

File  
**BRORA\_ACADEMY\_PLACE\_CP  
 CP0215**

Scale	1:2000 (@ A4)		
Drawn	GO	Date	02/09/16
Checked	SM	Date	CDATE
Project No:			
Drawing No:	133	Rev:	

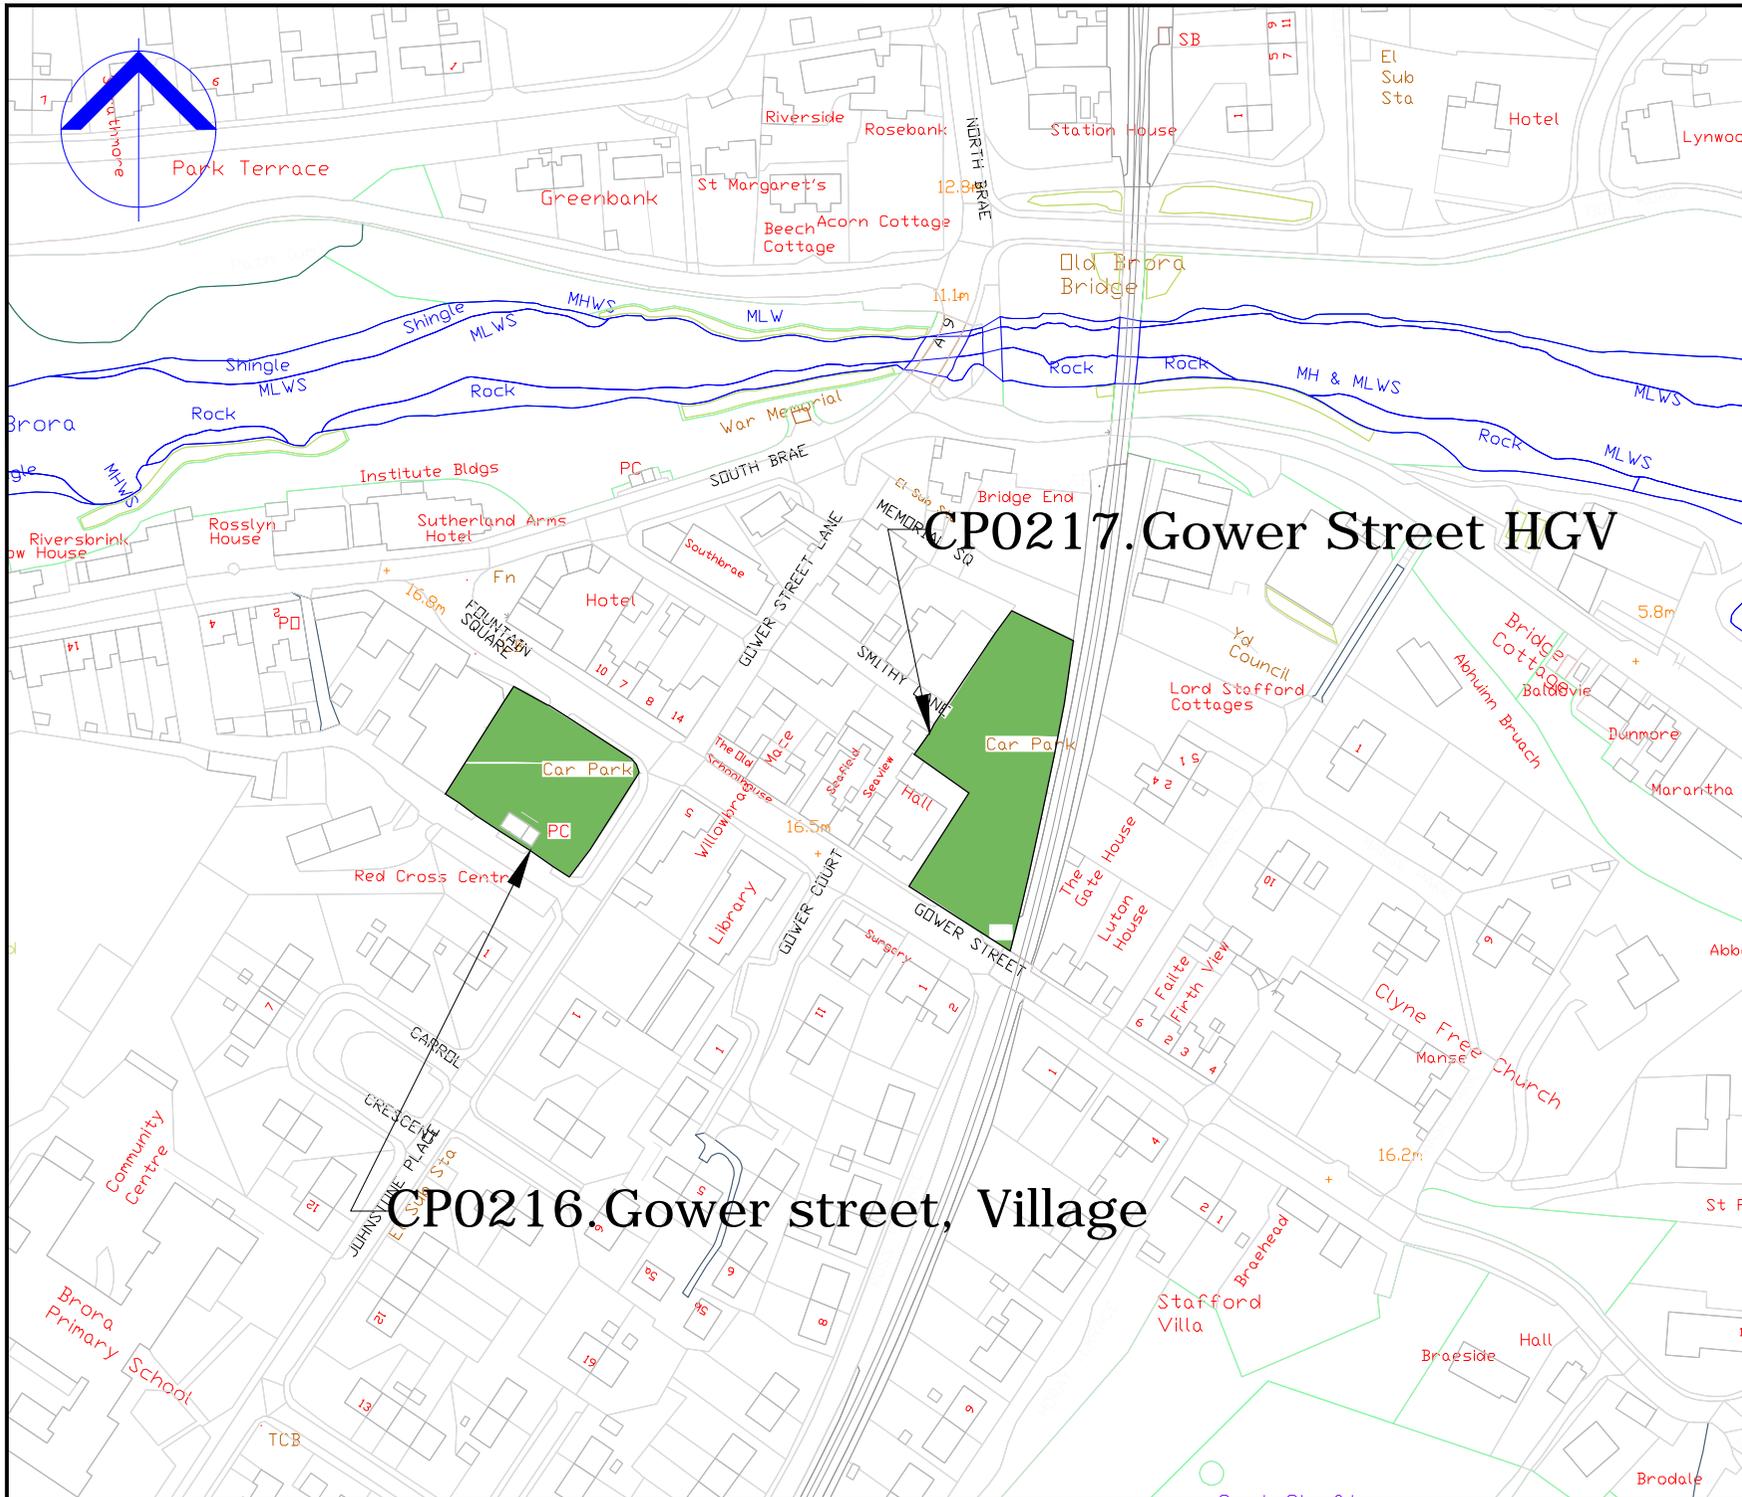

COPYRIGHT, DESIGNS and PATENTS ACT 1986:  
 This drawing may not be reproduced, copied or used in any way without the written permission of the Director of Development & Infrastructure.  
 © THE HIGHLAND COUNCIL

**Notes**  
 © Crown Copyright,  
 The Highland Council 2014 10002369

Revision	By	Check	Check	Date	Surv

Revision Details



**Roads & Transport  
 Community Services**

COMMUNITY\_SERVICE  
 GLENURQUHART\_RD,  
 INVERNESS\_IV3\_5NX  
 ADDRESS3

Phone 01463252939  
 E-mail HIGHLAND.GOV.UK

Project  
**THE HIGHLAND COUNCIL  
 (OFF-STREET PARKING PLACES)  
 (DECriminalISED PARKING  
 ENFORCEMENT AND  
 CONSOLIDATION)  
 ORDER\_2016**


Title  
**BRORA\_CP'S  
 CP0216,0217**

Scale  
**1:2000 (A4)**

Drawn	GO	Date	02/09/16
Checked	SM	Date	CDATE

Project No:

Drawing No:	132	Rev:	—
-------------	-----	------	---

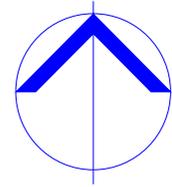

COPYRIGHT, DESIGNS and PATENTS ACT 1988:  
 This drawing may not be reproduced, copied or used in any way without the written permission of the Director of Development & Infrastructure.  
 © THE HIGHLAND COUNCIL

**Notes**  
 © Crown Copyright,  
 The Highland Council 2014 100023369

Revision Details			
Drawn By	Checked By	Check Date	Subr



**Roads & Transport  
 Community Services**

COMMUNITY\_SERVICE  
 GLENURQUHART\_RD,  
 INVERNESS\_IV3\_5NX  
 ADDRESS3

Phone 01463252939  
 E-mail HIGHLAND.GOV.UK

Project: THE\_HIGHLAND\_COUNCIL  
 (OFF-STREET\_PARKING\_PLACES)  
 (DECriminalISED\_PARKING  
 ENFORCEMENT\_AND  
 CONSOLIDATION)  
 ORDER\_2016

Title: BRORA\_GOLF\_CLUB\_CP  
 CP0218


Scale: 1:2000 (@ A4)

Drawn	GO	Date	02/09/16
Checked	SM	Date	CDATE

Project No: \_\_\_\_\_

Drawing No:	134	Rev:	—
-------------	-----	------	---

**CP0218.Brora Golf Club**

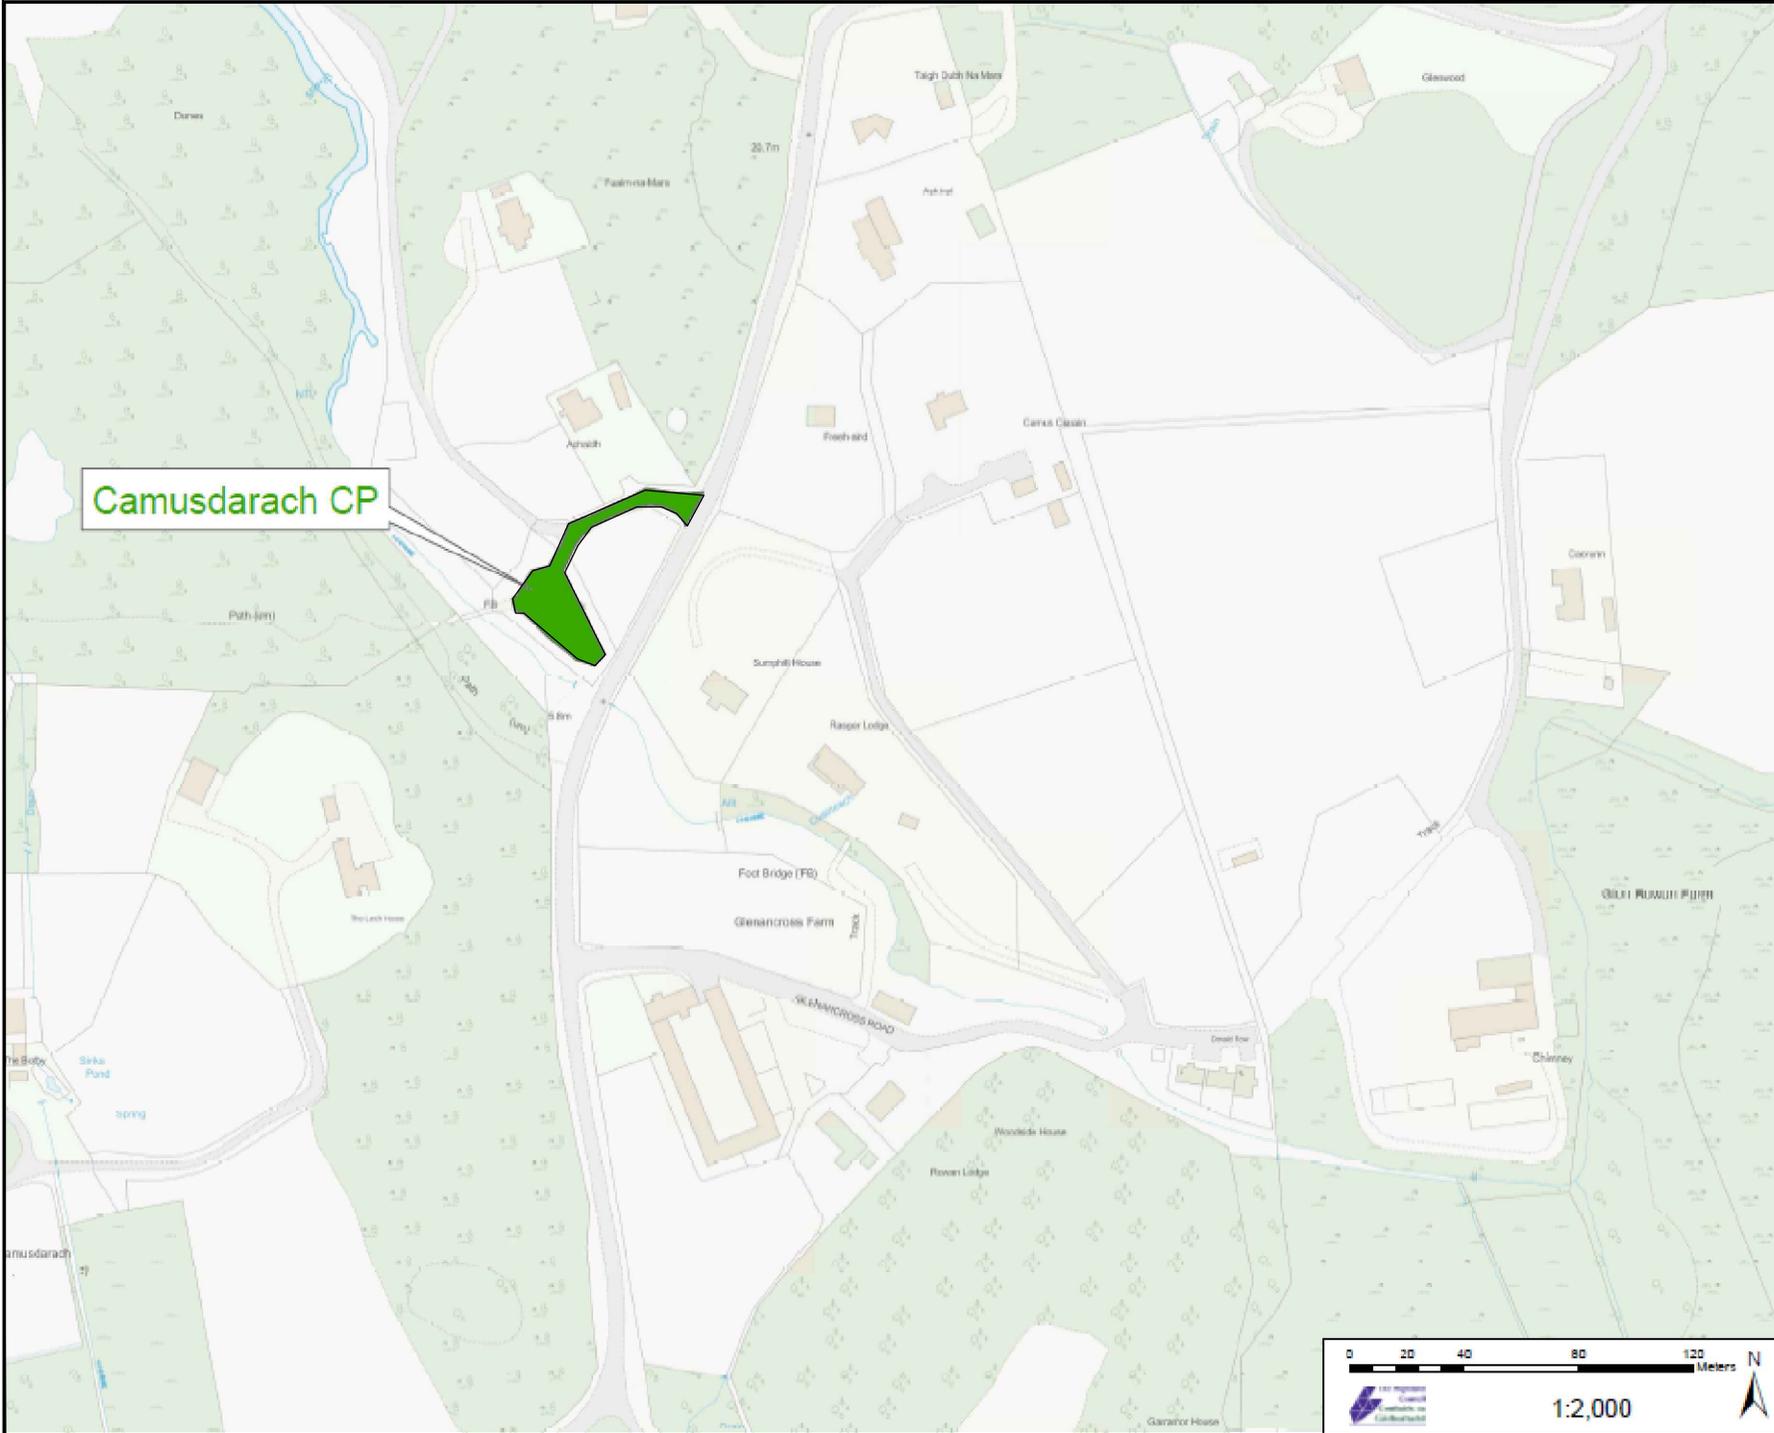

Camusdarach CP

COPYRIGHT, DESIGNS and PATENTS ACT 1988:  
 This drawing may not be reproduced, copied or used in any way without the written permission of the Director of Development & Infrastructure.  
 © THE HIGHLAND COUNCIL

**Notes**

© Crown Copyright.  
 The Highland Council 2014 100023369

**Revision Details**

Drawn By	Checked By	Check Date	Surf



**Roads & Transport  
 Community Services**

COMMUNITY\_SERVICE  
 GLENURQUHART\_RD,  
 INVERNESS\_IV3\_5NX

Phone 01463252939

E-mail HIGHLAND.GOV.UK

Project  
**THE\_HIGHLAND\_COUNCIL  
 (OFF-STREET\_PARKING\_PLACES)  
 (DECRIMINALISED\_PARKING  
 ENFORCEMENT\_AND  
 CONSOLIDATION)  
 ORDER\_2016**


The  
**CAMUSDARACH\_CAR\_PARK  
 CP0241**

Scale  
**1:2000 (@ A4)**


Drawn	GO	Date	22/08/16
Checked	SM	Date	CDATE

Project No:

Drawing No.	55	Rev.	-
-------------	----	------	---

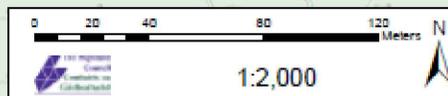



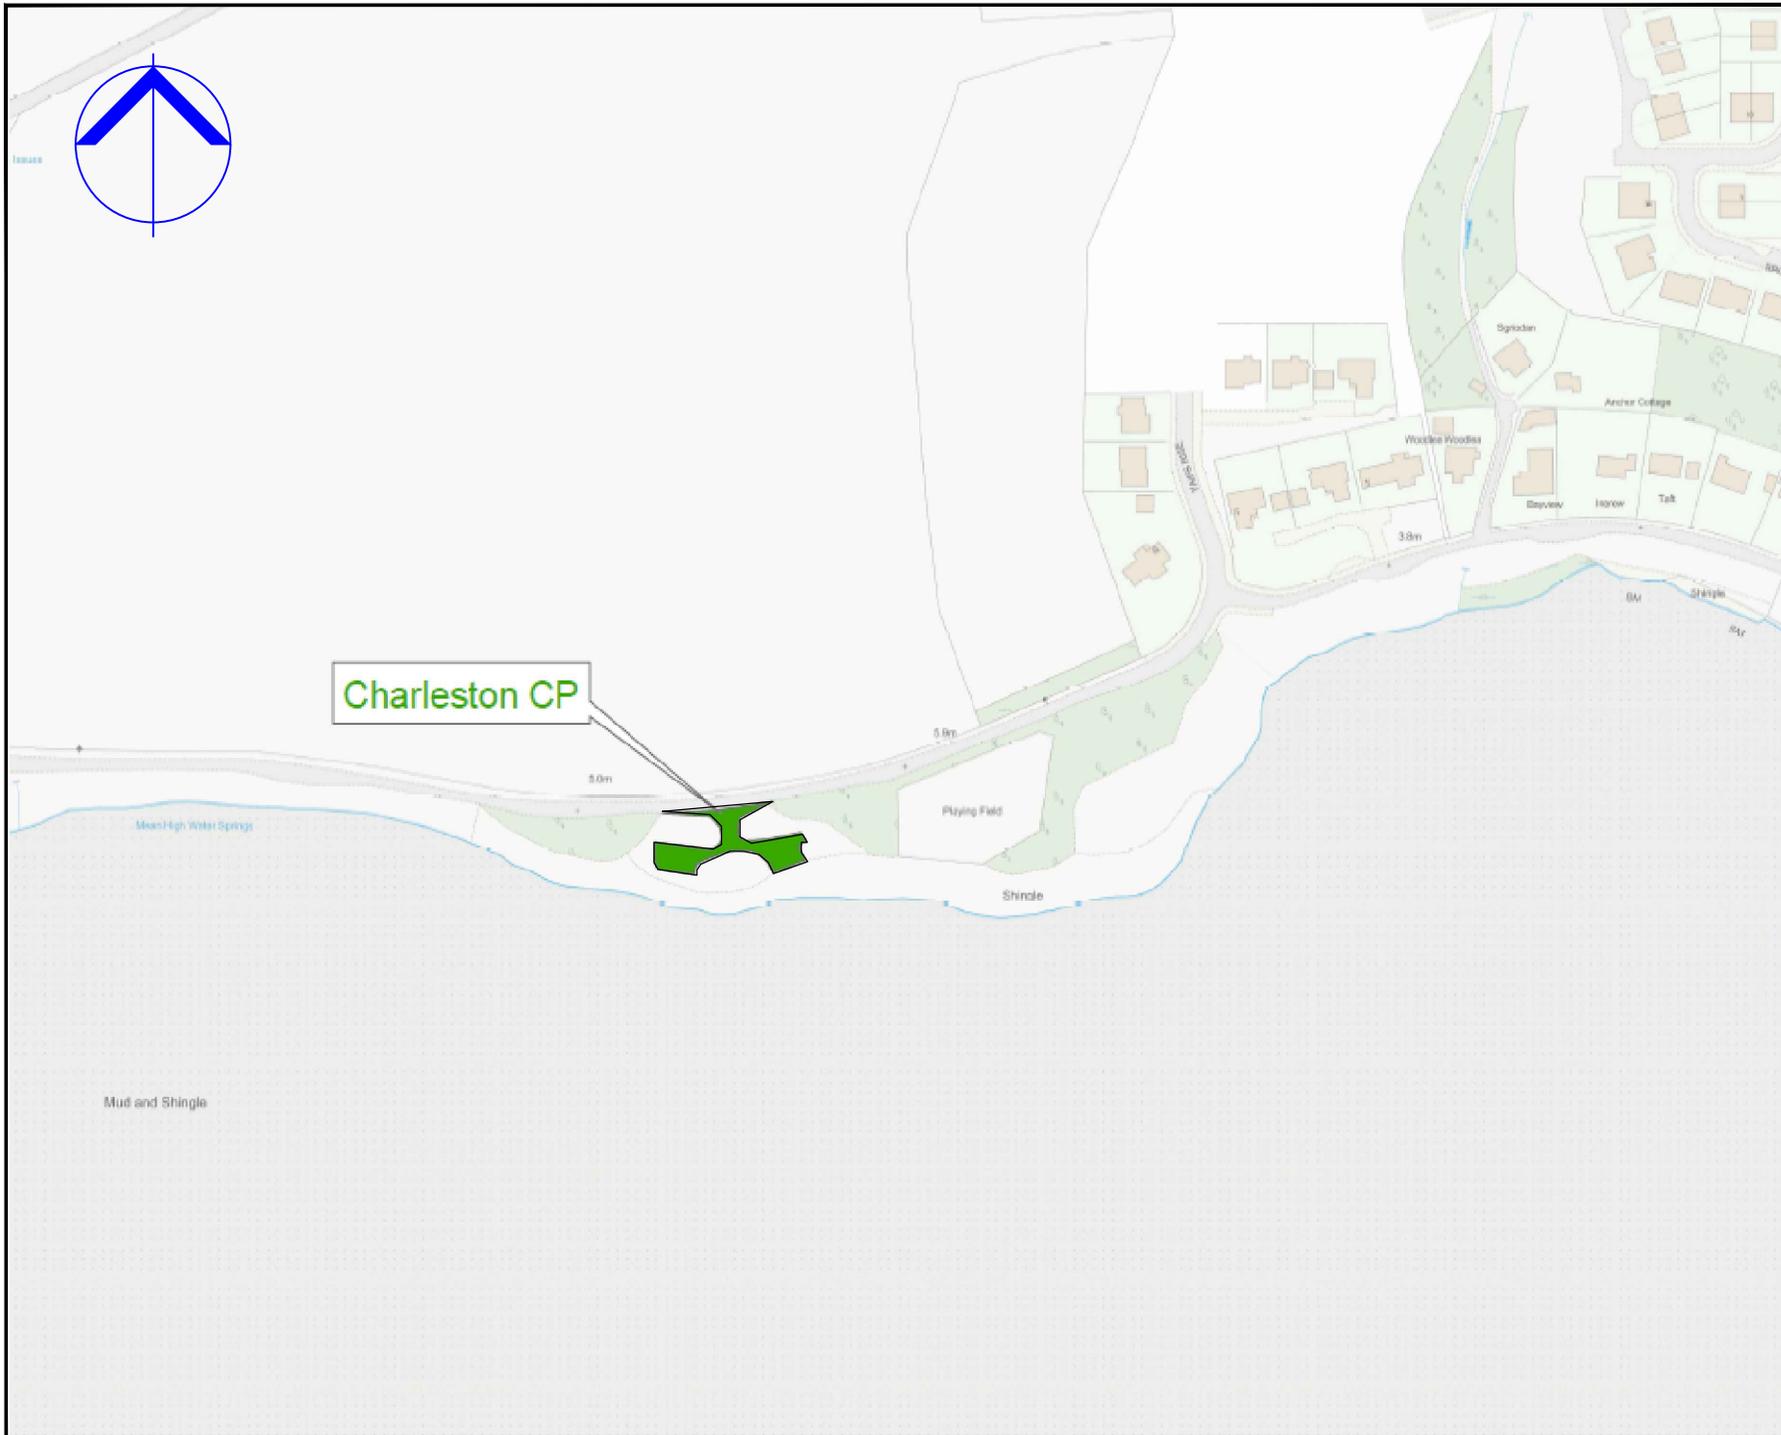

COPYRIGHT, DESIGNS and PATENTS ACT 1986.  
 This drawing may not be reproduced, copied or used in any way without the written permission of the Director of Development & Infrastructure.  
 © THE HIGHLAND COUNCIL

**Notes**  
 © Crown Copyright.  
 The Highland Council 2014 100023369

Revision Details			
Drawn By	Checked By	Check Date	Surf



**Roads & Transport  
 Community Services**

COMMUNITY\_SERVICE  
 GLENURQUHART\_RD,  
 INVERNESS\_IV3\_5NX

Phone 01463252939  
 E-mail HIGHLAND.GOV.UK

Project  
 THE\_HIGHLAND\_COUNCIL  
 (OFF-STREET\_PARKING\_PLACES)  
 (DECriminalISED\_PARKING  
 ENFORCEMENT\_AND  
 CONSOLIDATION)  
 ORDER\_2016

Title  
 CHARSTON\_CAR\_PARK  
 CP0106


Scale  
 1:2000 (@ A4)

Drawn	GO	Date	22/08/16
Checked	SM	Date	CDATE

Project No:

Drawing No:	57	Rev:	—
-------------	----	------	---



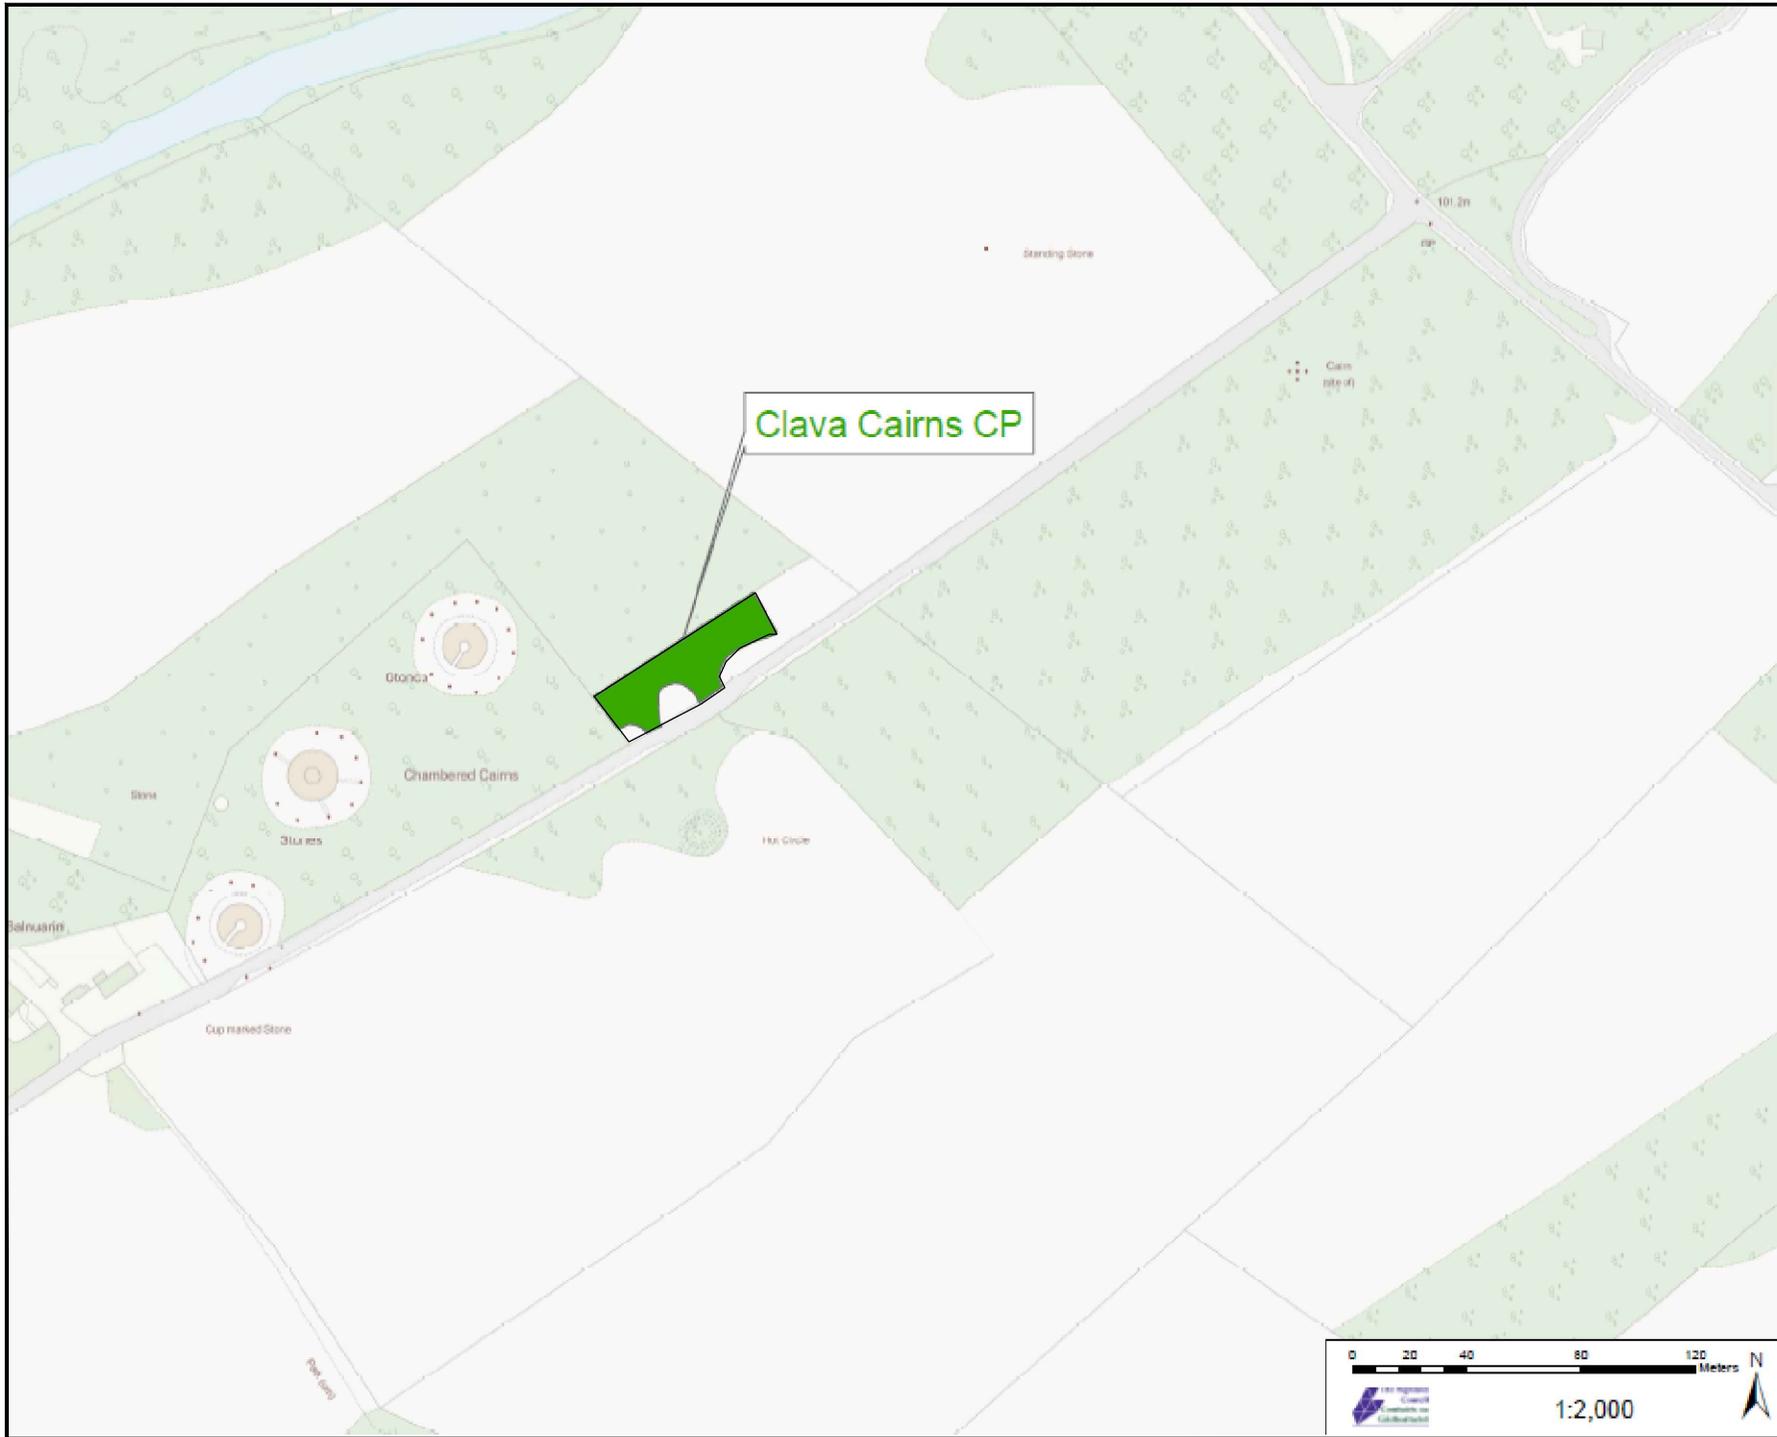

COPYRIGHT, DESIGNS and PATENTS ACT 1988:  
 This drawing may not be reproduced, copied or used in any way without the written permission of the Director of Development & Infrastructure.  
 © THE HIGHLAND COUNCIL

**Notes**  
 © Crown Copyright.  
 The Highland Council 2014 100023369

Revision Details			
Drawn	Checked	Checked	Surf's
By	By	Date	



**The Highland Council**  
 Comhairle na Gaidhealtachd

**Roads & Transport  
 Community Services**

COMMUNITY\_SERVICE  
 GLENURQUHART\_RD.  
 INVERNESS\_IV3\_5NX

Phone 01463252939  
 E-mail HIGHLAND.GOV.UK

Project  
**THE\_HIGHLAND\_COUNCIL  
 (OFF-STREET\_PARKING\_PLACES)  
 (DECriminalISED\_PARKING  
 ENFORCEMENT\_AND  
 CONSOLIDATION)  
 ORDER\_2016**

Title  
**CLAVA\_CAIRNS\_CAR\_PARK  
 CP0041**

Scale  
**1:2000 (@ A4)**


Drawn GO Date 22/08/16

Checked SM Date CDATE

Project No:

Drawing No: 59 Rev: -



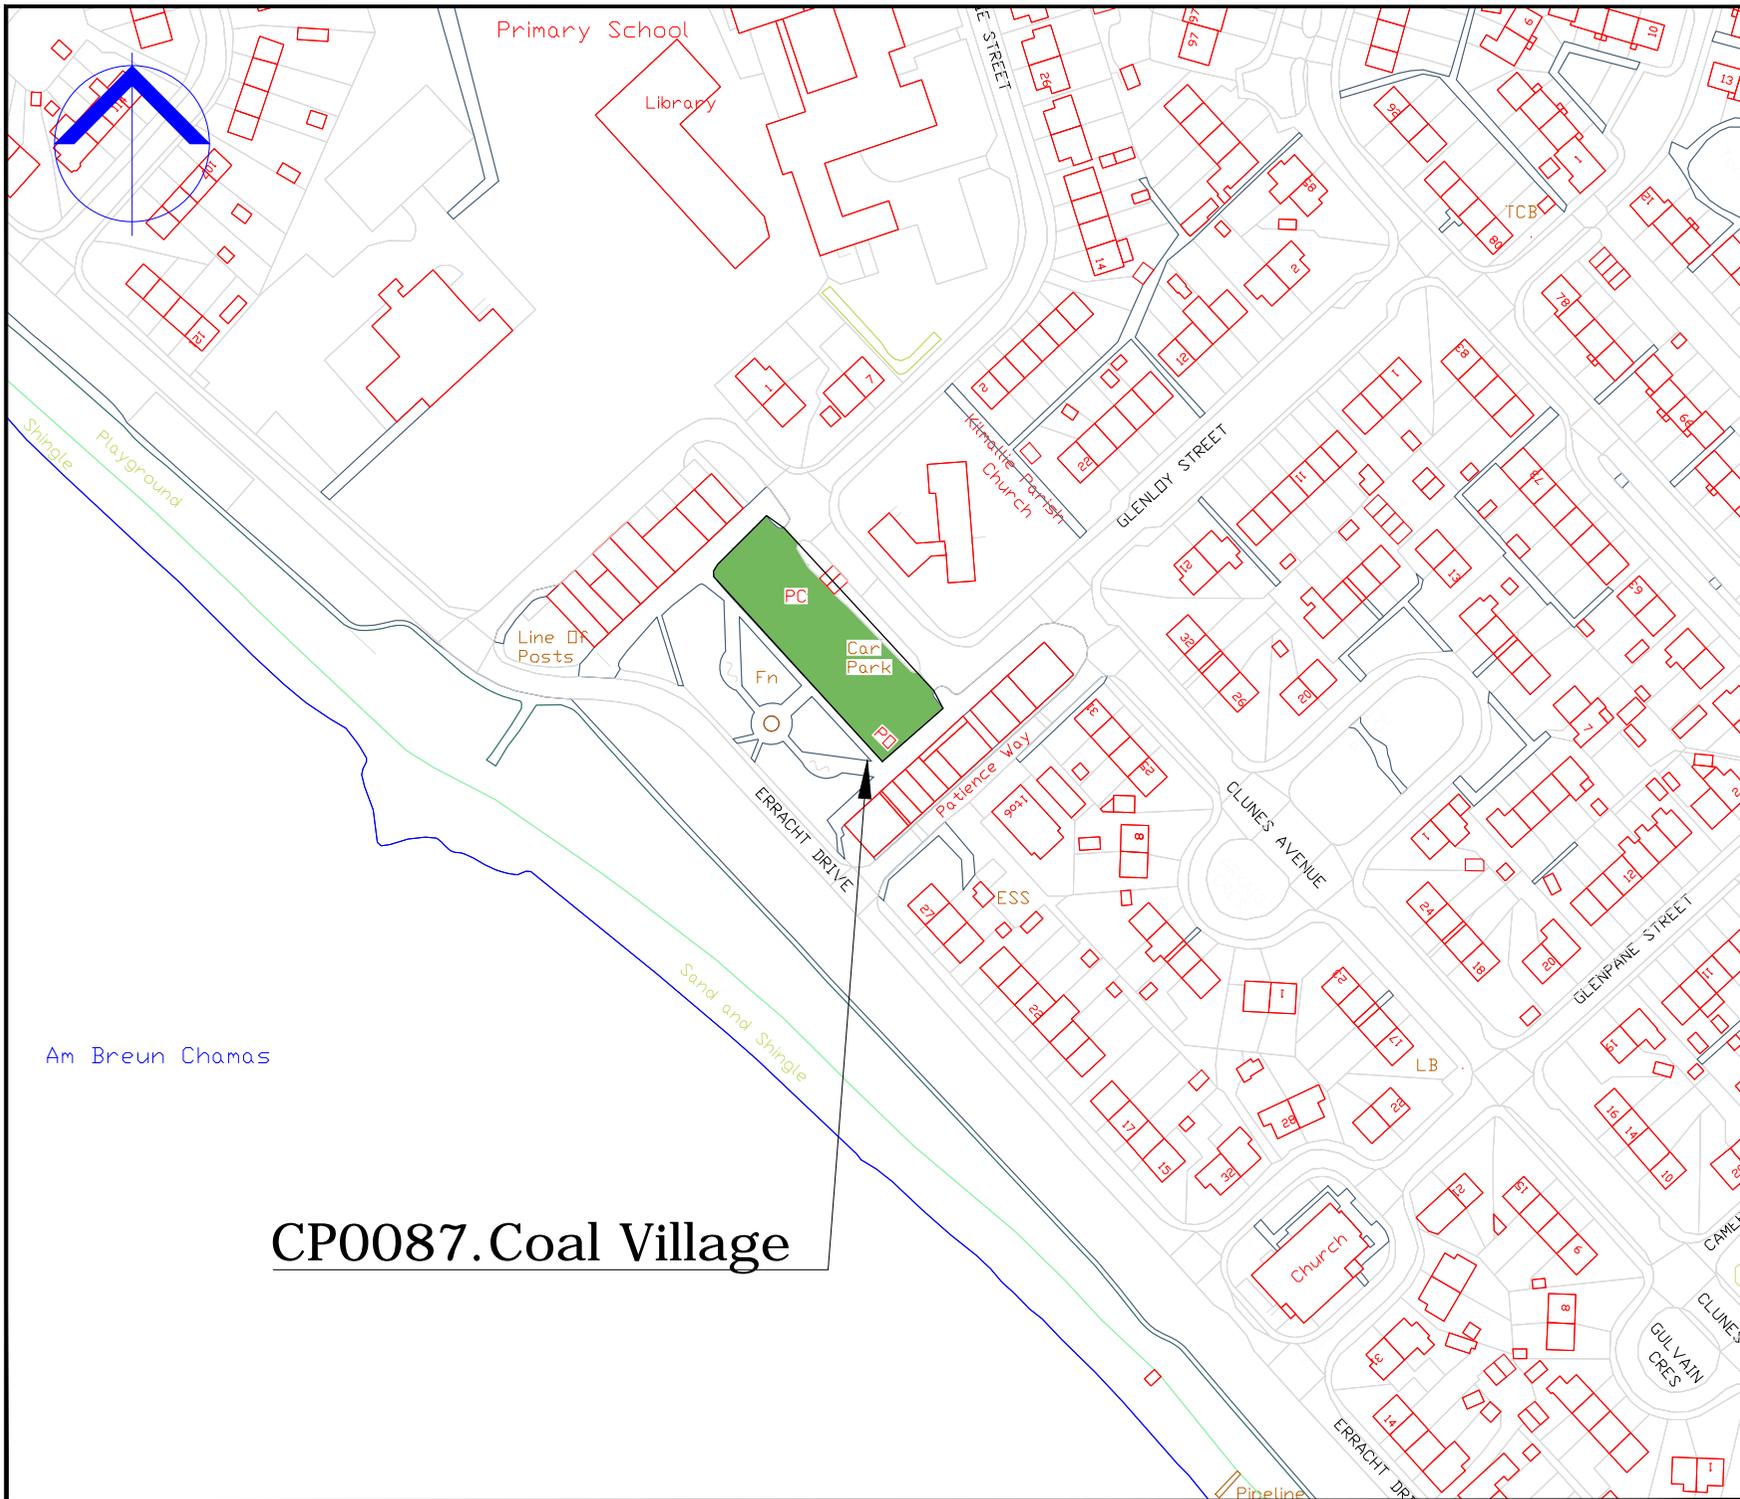

# CP0087.Coal Village

COPYRIGHT, DESIGNS and PATENTS ACT 1986:  
 This drawing may not be reproduced, copied or used in any way without the written permission of the Director of Development & Infrastructure.  
 © THE HIGHLAND COUNCIL

**Notes**  
 © Crown Copyright.  
 The Highland Council 2014 100023369

Revision Details			
Drawn By	Checked By	Check Date	Surf



## Roads & Transport Community Services

COMMUNITY\_SERVICE  
 GLENURQUHART\_RD,  
 INVERNESS\_IV3\_5NX  
 ADDRESS3

Phone 01463252939

E-mail HIGHLAND.GOV.UK

Project  
**THE HIGHLAND COUNCIL  
 (OFF-STREET PARKING PLACES)  
 (DECriminalISED PARKING  
 ENFORCEMENT AND  
 CONSOLIDATION)  
 ORDER\_2016**


Title  
**COAL\_VILLAGE\_CP  
 CP0087**

Scale  
**1:2000 (@ A4)**

Drawn	GO	Date	02/09/16
Checked	SM	Date	CDATE

Project No:

Drawing No: **98** Rev: **-**

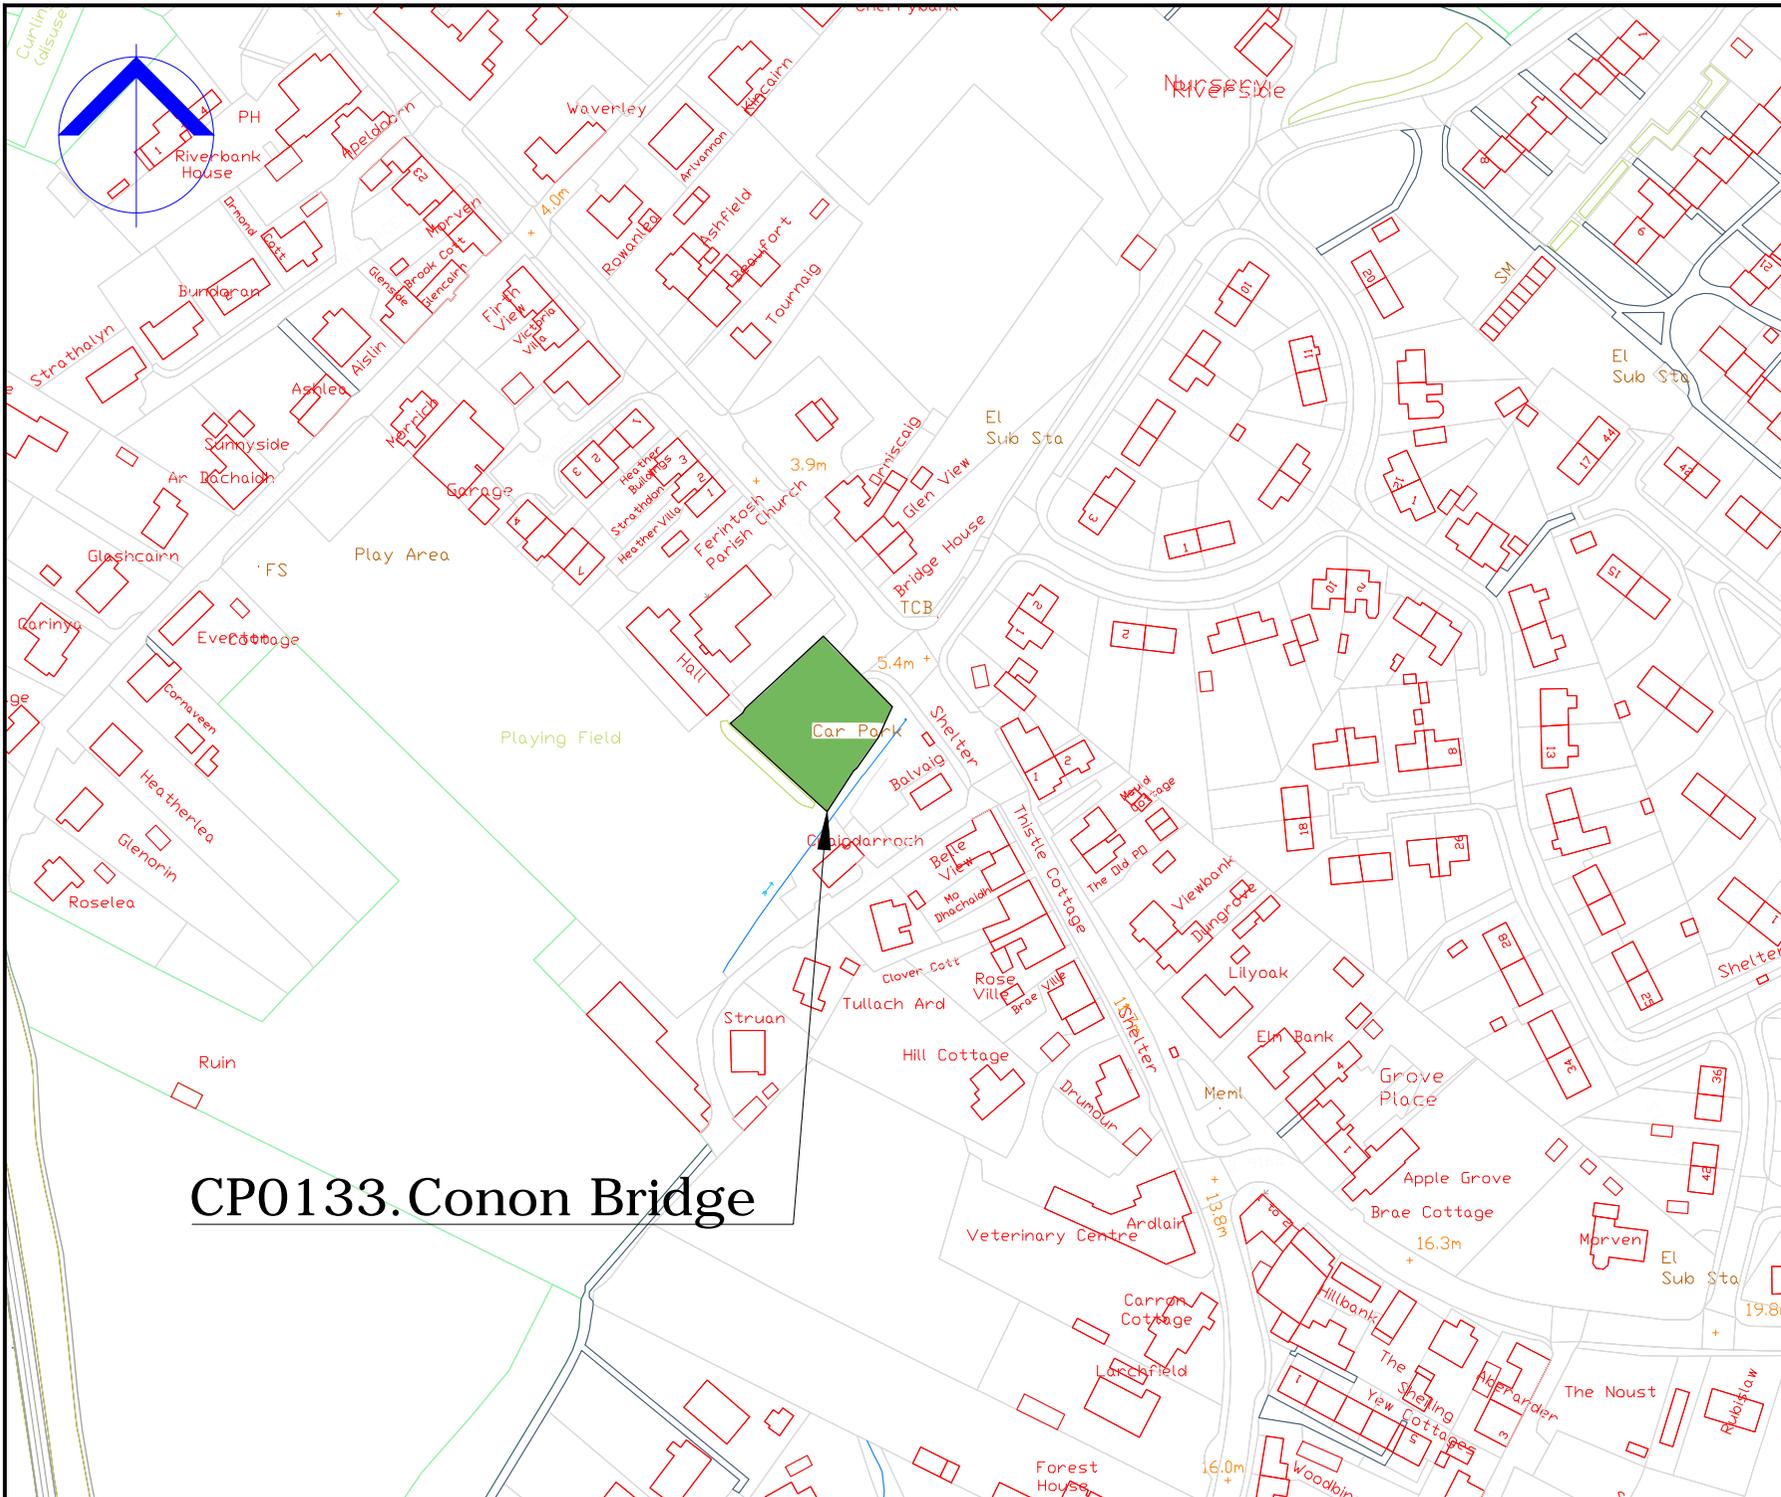

# CP0133. Conon Bridge

COPYRIGHT, DESIGNS and PATENTS ACT 1986:  
 This drawing may not be reproduced, copied or used in any way without the written permission of the Director of Development & Infrastructure.  
 © THE HIGHLAND COUNCIL

**Notes**  
 © Crown Copyright.  
 The Highland Council 2014 100023369

Revision Details	Drawn By	Checked By	Check Date	Surf



## Roads & Transport Community Services

COMMUNITY\_SERVICE  
 GLENURQUHART\_RD,  
 INVERNESS\_IV3\_5NX  
 ADDRESS3

Phone 01463252939  
 E-mail HIGHLAND.GOV.UK

Project  
**THE\_HIGHLAND\_COUNCIL  
 (OFF-STREET PARKING PLACES)  
 (DECriminalISED PARKING  
 ENFORCEMENT AND  
 CONSOLIDATION)  
 ORDER\_2016**

Title  
**CONON\_BRIDGE\_CP  
 CP0133**

Scale  
**1:2000 (@ A4)**

Drawn	GO	Date	02/09/16
Checked	SM	Date	CDATE

Project No:  
 Drawing No: **107** Rev: **-**



Coral Beach CP

Glen Claihan

COPYRIGHT, DESIGNS and PATENTS ACT 1988.  
 This drawing may not be reproduced, copied or used in any way without the written permission of the Director of Development & Infrastructure.  
 © THE HIGHLAND COUNCIL

**Notes**  
 © Crown Copyright.  
 The Highland Council 2014 100023369

Revision Details	Drawn By	Checked By	Checked Date	Surf



**Roads & Transport  
 Community Services**

COMMUNITY\_SERVICE  
 GLENURQUHART\_RD,  
 INVERNESS\_IV3\_5NX

Phone 01463252939  
 E-mail HIGHLAND.GOV.UK

Project:  
 THE\_HIGHLAND\_COUNCIL  
 (OFF-STREET\_PARKING\_PLACES)  
 (DECriminalISED\_PARKING  
 ENFORCEMENT\_AND  
 CONSOLIDATION)  
 ORDER\_2016


Title:  
 CORAL\_BEACH\_CAR\_PARK  
 CP0158


Scale:  
 1:2000 (@ A4)

Drawn	GO	Date	22/08/16
Checked	SM	Date	CDATE

Project No:

Drawing No:	60	Rev:	—
-------------	----	------	---

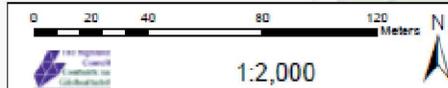

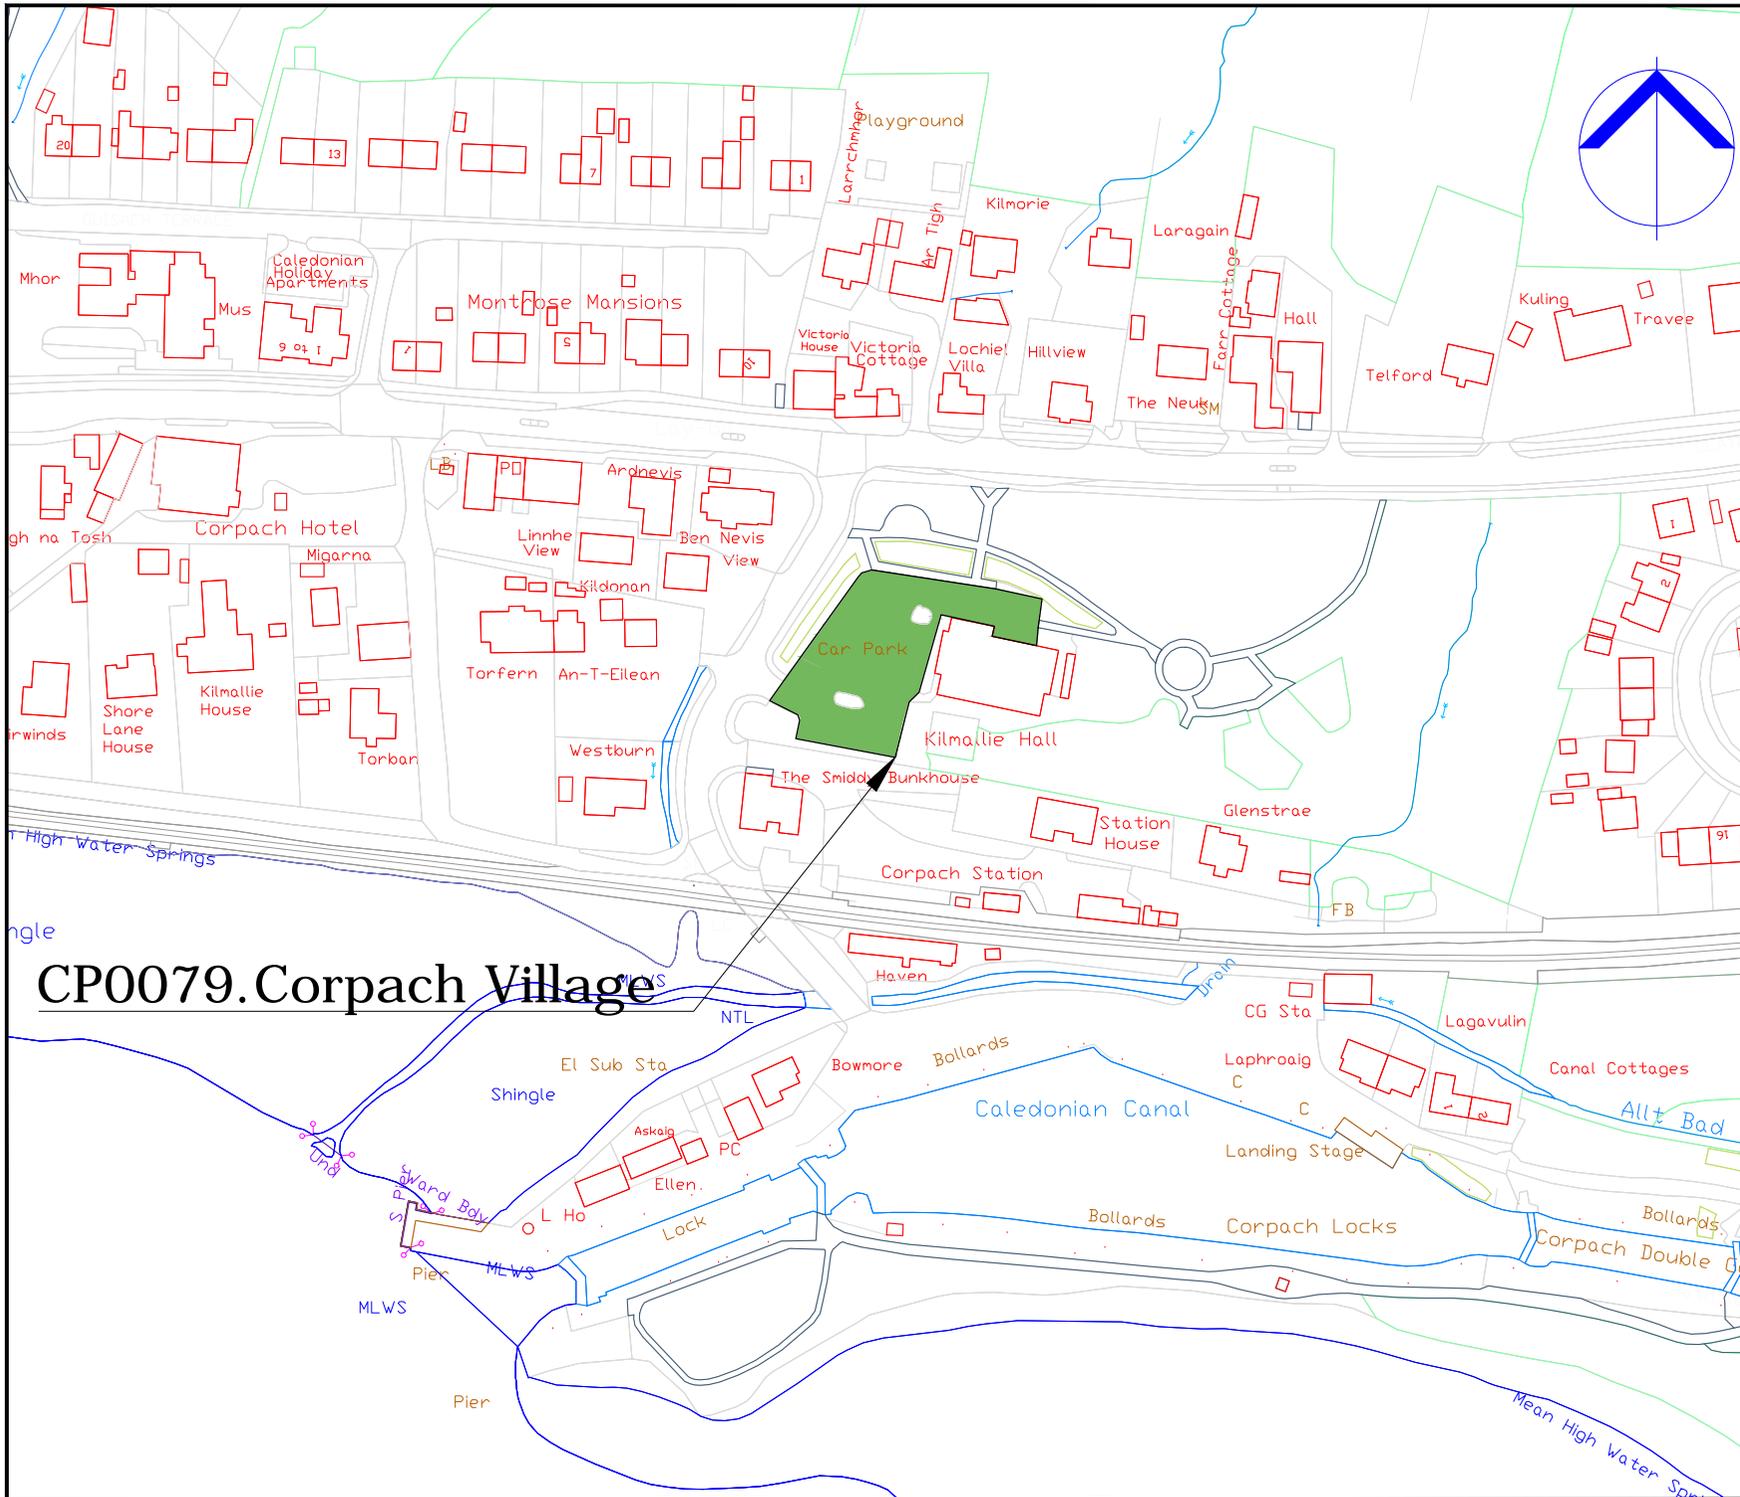

# CP0079. Corpach Village

COPYRIGHT, DESIGNS and PATENTS ACT 1986.  
 This drawing may not be reproduced, copied or used in any way without the written permission of the Director of Development & Infrastructure.  
 © THE HIGHLAND COUNCIL

**Notes**  
 © Crown Copyright.  
 The Highland Council 2014 100023369

Revision Details			
Drawn By	Checked By	Check Date	Scale



**The Highland Council**  
 Comhairle na Gaidhealtachd

**Roads & Transport  
 Community Services**


COMMUNITY\_SERVICE  
 GLENURQUHART\_RD,  
 INVERNESS\_IV3\_5NX  
 ADDRESS3

Phone 01463252939  
 E-mail HIGHLAND.GOV.UK


Project: **THE HIGHLAND COUNCIL  
 (OFF-STREET PARKING PLACES)  
 (DECriminalISED PARKING  
 ENFORCEMENT AND  
 CONSOLIDATION)  
 ORDER 2016**

Title: **CORPACH\_VILLAGE\_CP  
 CP0079**

Scale:	1:2000 (@ A4)		
Drawn:	GO	Date:	02/09/16
Checked:	SM	Date:	CDATE
Project No:			
Drawing No:	96	Rev:	

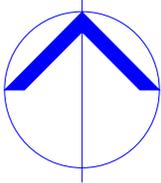

# CP0092. Corran Ferry

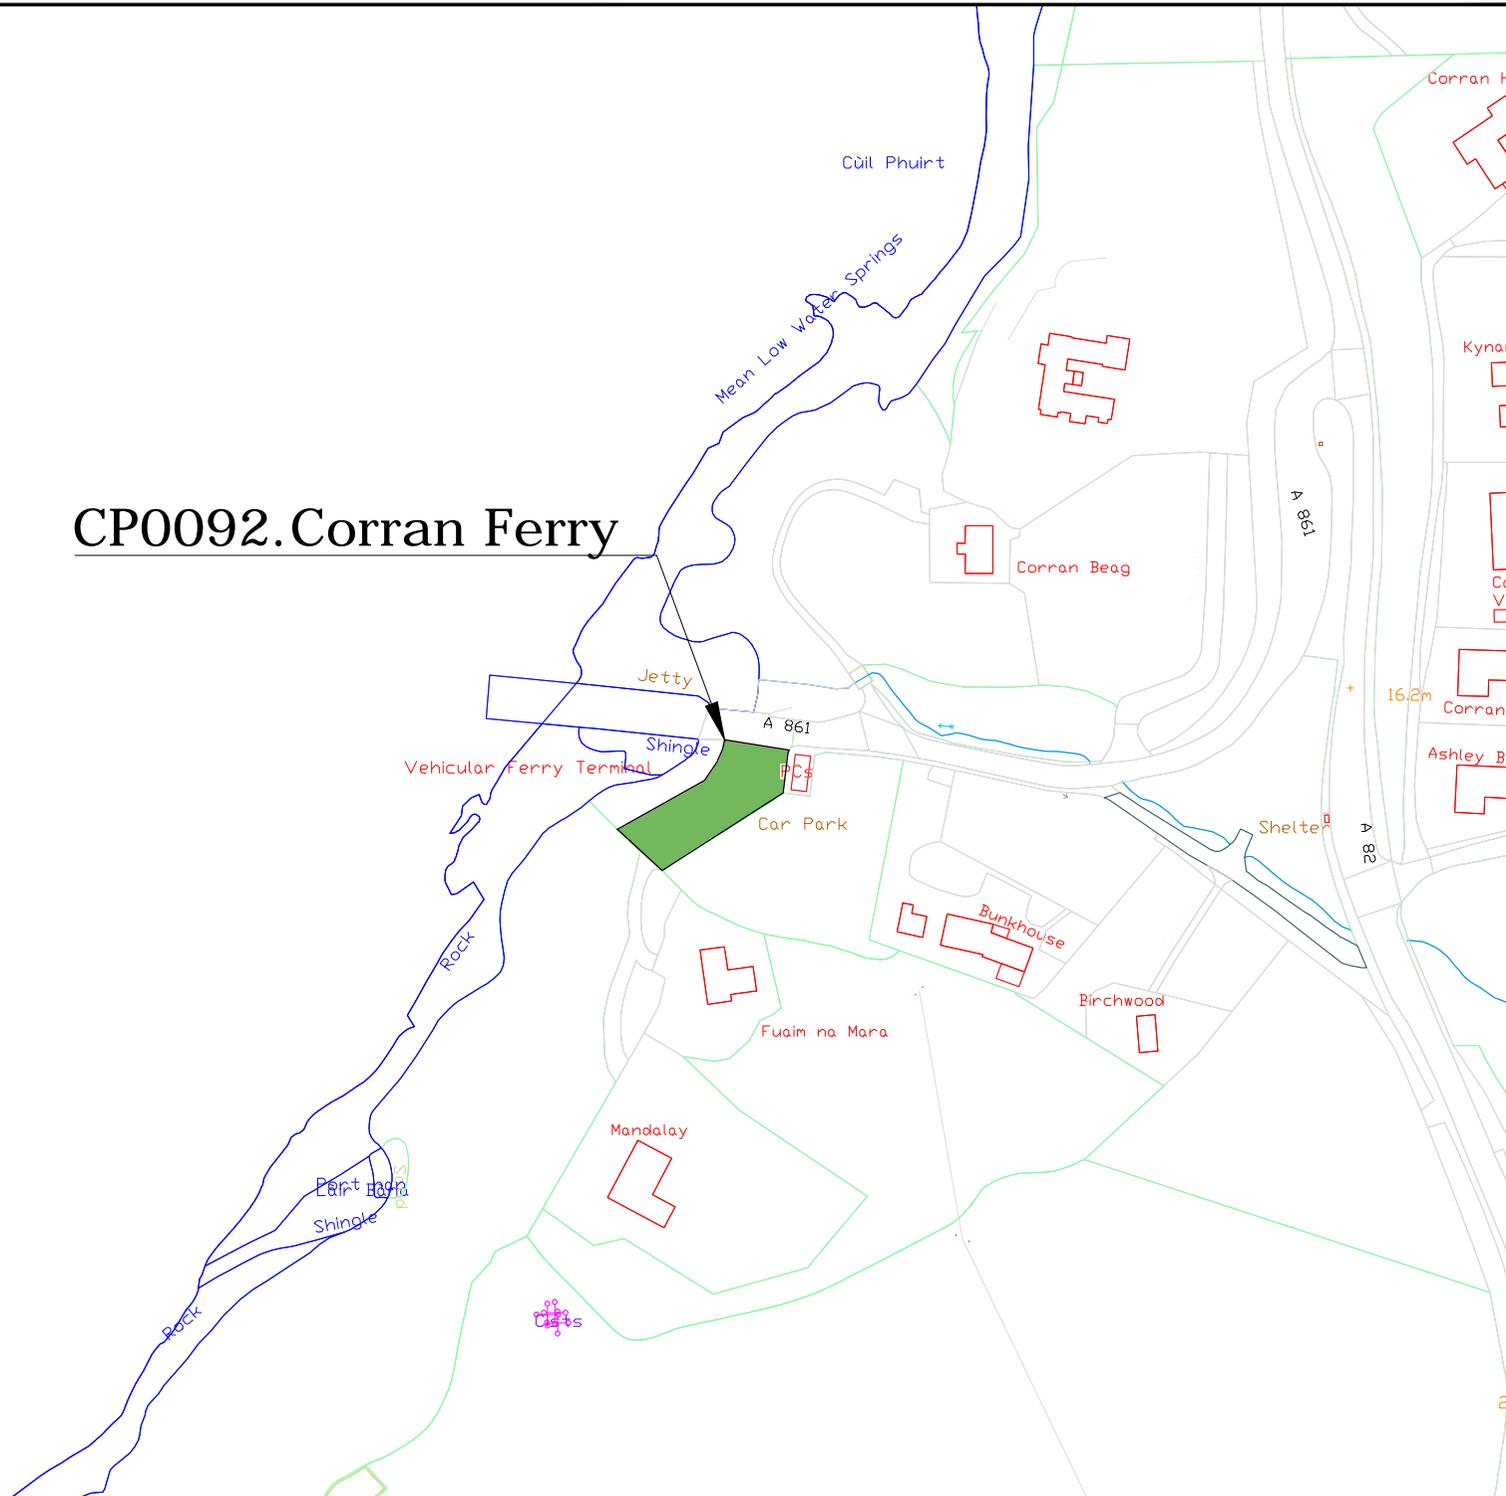

COPYRIGHT, DESIGNS and PATENTS ACT 1986.  
This drawing may not be reproduced, copied or used in any way without the written permission of the Director of Development & Infrastructure.  
© THE HIGHLAND COUNCIL

**Notes**  
© Crown Copyright.  
The Highland Council 2014 100023369

Drawn By	Check By	Check Date	Check Date	Check Date

Revision Details



**Roads & Transport  
Community Services**

COMMUNITY\_SERVICE  
GLENURQUHART\_RD,  
INVERNESS\_IV3\_5NX  
ADDRESS3

Phone 01463252939

E-mail HIGHLAND.GOV.UK

Project  
**THE HIGHLAND COUNCIL  
(OFF-STREET PARKING PLACES)  
(DECriminalISED PARKING  
ENFORCEMENT AND  
CONSOLIDATION)  
ORDER\_2016**


Title  
**CORRAN\_FERRY\_CP  
CP0092**

Scale  
1:2000 (@ A4)

Drawn	GO	Date	02/09/16
Checked	SM	Date	CDATE

Project No:

Drawing No: 104 Rev: \_

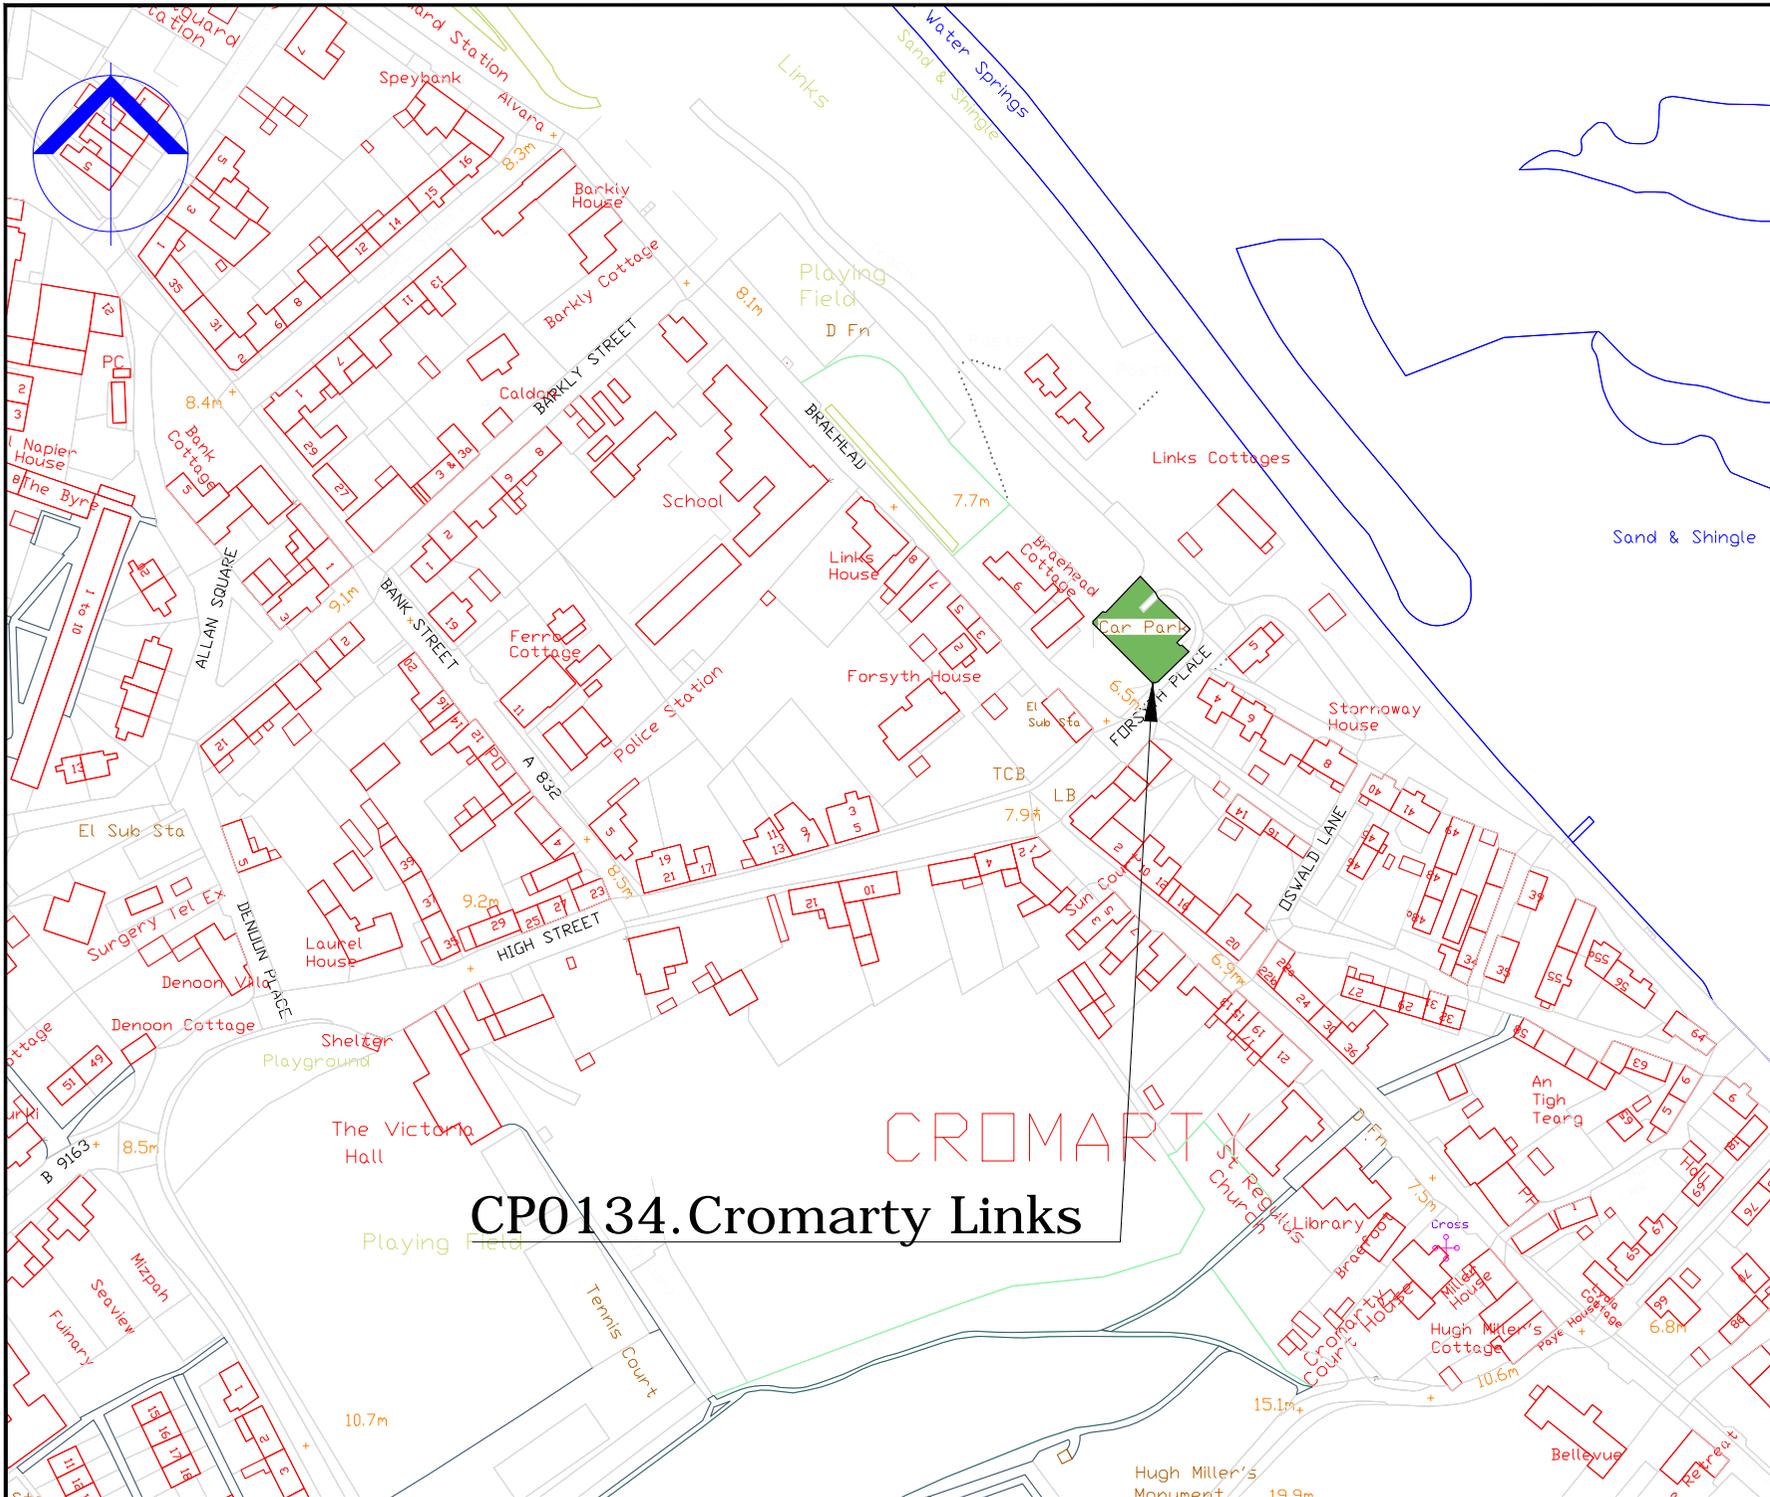

# CP0134. Cromarty Links

COPYRIGHT, DESIGNS and PATENTS ACT 1988:  
 This drawing may not be reproduced, copied or used in any way without the written permission of the Director of Development & Infrastructure.  
 © THE HIGHLAND COUNCIL

**Notes**  
 © Crown Copyright.  
 The Highland Council 2014 10002369

Revision Details			
Drawn By	Checked By	Check Date	Surf

**The Highland Council**  
 Comhairle na Gaidhealtachd

**Roads & Transport  
 Community Services**

COMMUNITY\_SERVICE  
 GLENURQUHART\_RD,  
 INVERNESS\_IV3\_5NX  
 ADDRESS3

Phone 01463252939  
 E-mail HIGHLAND.GOV.UK


Project  
**THE HIGHLAND COUNCIL  
 (OFF-STREET PARKING PLACES)  
 (DECriminalISED PARKING  
 ENFORCEMENT AND  
 CONSOLIDATION)  
 ORDER\_2016**

Title  
**CROMARTY\_LINKS\_CP  
 CP0134**

Scale  
**1:2000 (@ A4)**

Drawn	GO	Date	02/09/16
Checked	SM	Date	CDATE

Project No:  
 Drawing No: **109** Rev: **-**

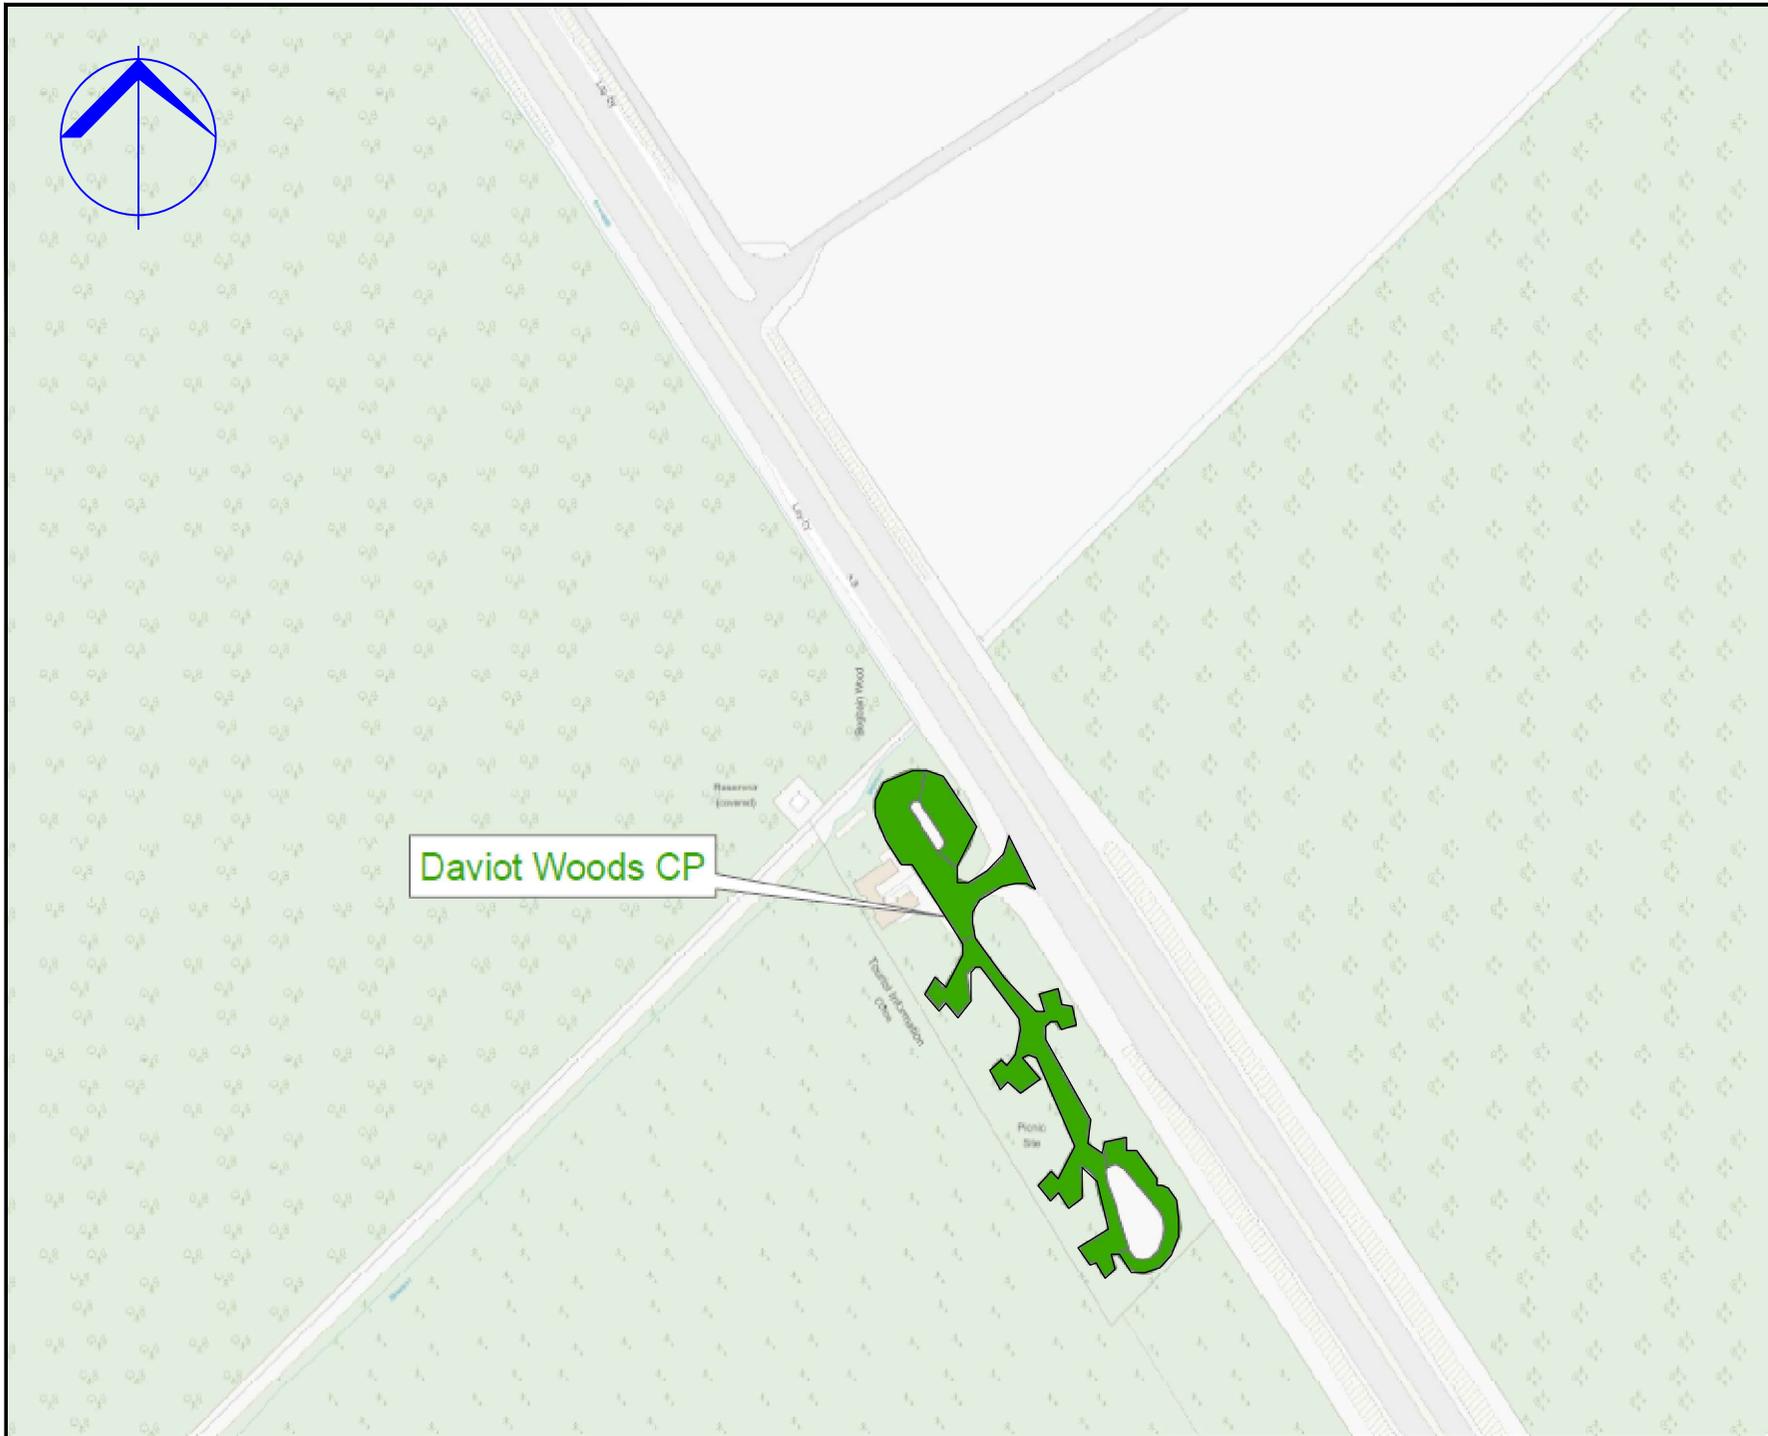

COPYRIGHT, DESIGNS and PATENTS ACT 1986.  
 This drawing may not be reproduced, copied or used in any way without the written permission of the Director of Development & Infrastructure.  
 © THE HIGHLAND COUNCIL

**Notes**  
 © Crown Copyright.  
 The Highland Council 2014 100023369

Revision Details			
Drawn By	Checked By	Check Date	Surf



**The Highland Council**  
 Comhairle na Gaidhealtachd

**Roads & Transport  
 Community Services**

COMMUNITY\_SERVICE  
 GLENURQUHART\_RD,  
 INVERNESS\_IV3\_5NX

Phone 01463252939  
 E-mail HIGHLAND.GOV.UK

Project:  
**THE\_HIGHLAND\_COUNCIL  
 (OFF-STREET\_PARKING\_PLACES)  
 (DECriminalISED\_PARKING  
 ENFORCEMENT\_AND  
 CONSOLIDATION)  
 ORDER\_2016**


Title:  
**DAVIOT\_WOOD\_CAR\_PARK  
 CP0042**

Scale:  
**1:2000 (@ A4)**


Drawn	GO	Date	22/08/16
Checked	SM	Date	CDATE

Project No:

Drawing No:	<b>61</b>	Rev:	—
-------------	-----------	------	---

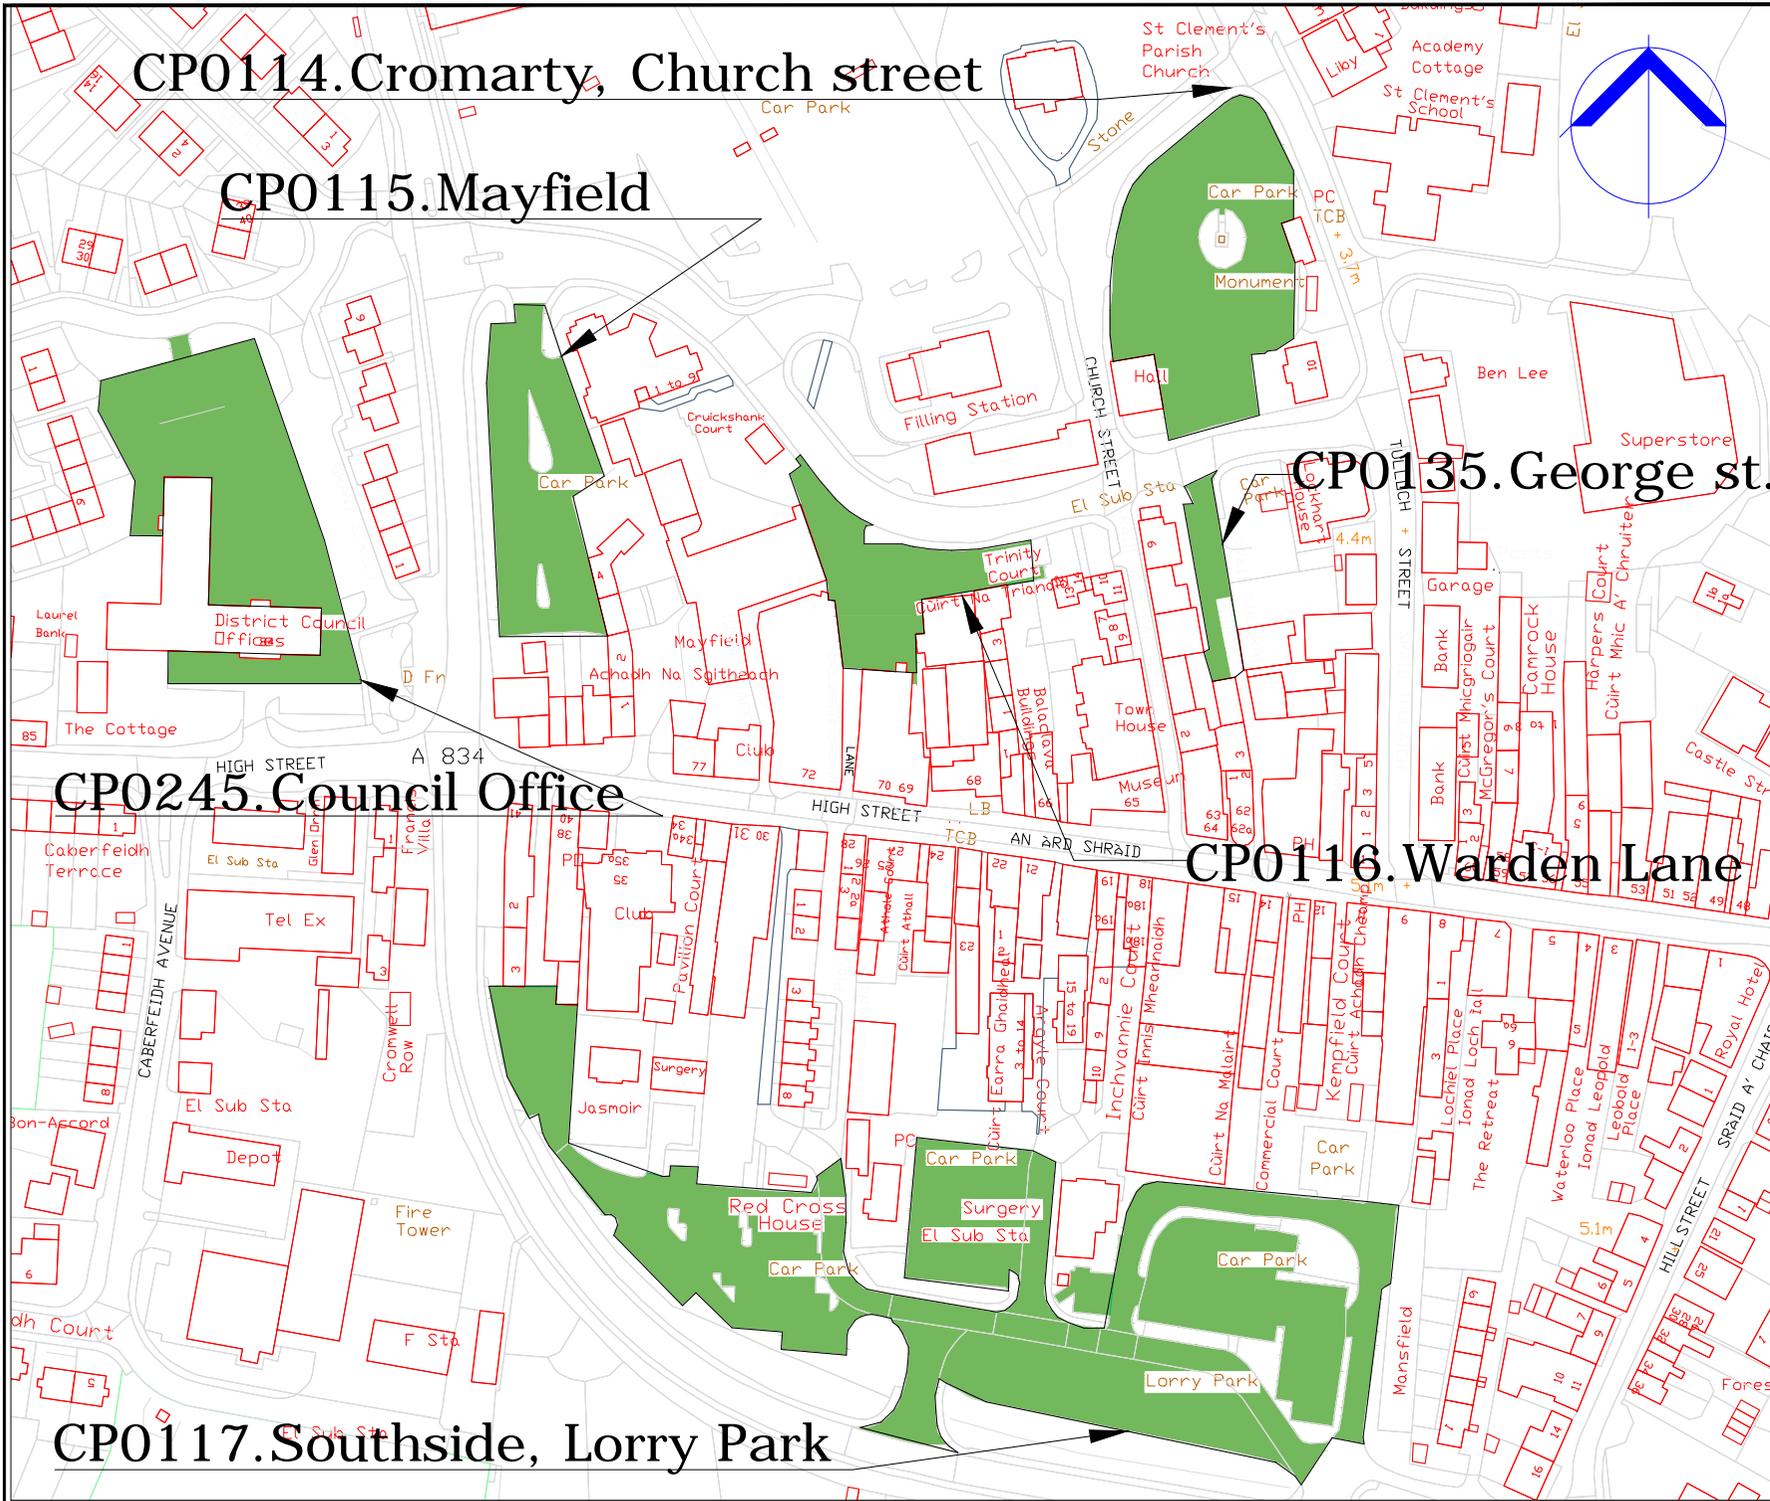

**Notes**  
 © Crown Copyright.  
 The Highland Council 2014 100023369

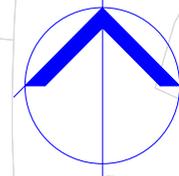

Revision Details		Drawn	Checked	By	Date	By	Date

**The Highland Council**  
 Comhairle na Gaidhealtachd

**Roads & Transport  
 Community Services**

COMMUNITY\_SERVICE  
 GLENURQUHART\_RD,  
 INVERNESS\_IV3\_SNX  
 ADDRESS3

Phone 01463252939

E-mail HIGHLAND.GOV.UK

Project:  
**THE HIGHLAND COUNCIL  
 (OFF-STREET PARKING PLACES)  
 (DECriminalISED PARKING  
 ENFORCEMENT AND  
 CONSOLIDATION)  
 ORDER 2016**

The **DINGWALL\_CAR PARKS**  
 CP0114,0115,0116,  
 CP0117,0135,0245

Scale: **1:2000** (@ A4)

Drawn	GO	Date	22/08/16
Checked	SM	Date	CDATE

Project No:	
Drawing No:	6
Rev:	

**CP0114.Cromarty, Church street**


**CP0115.Mayfield**

**CP0135.George st.**

**CP0245.Council Office**

**CP0116.Warden Lane**

**CP0117.Southside, Lorry Park**

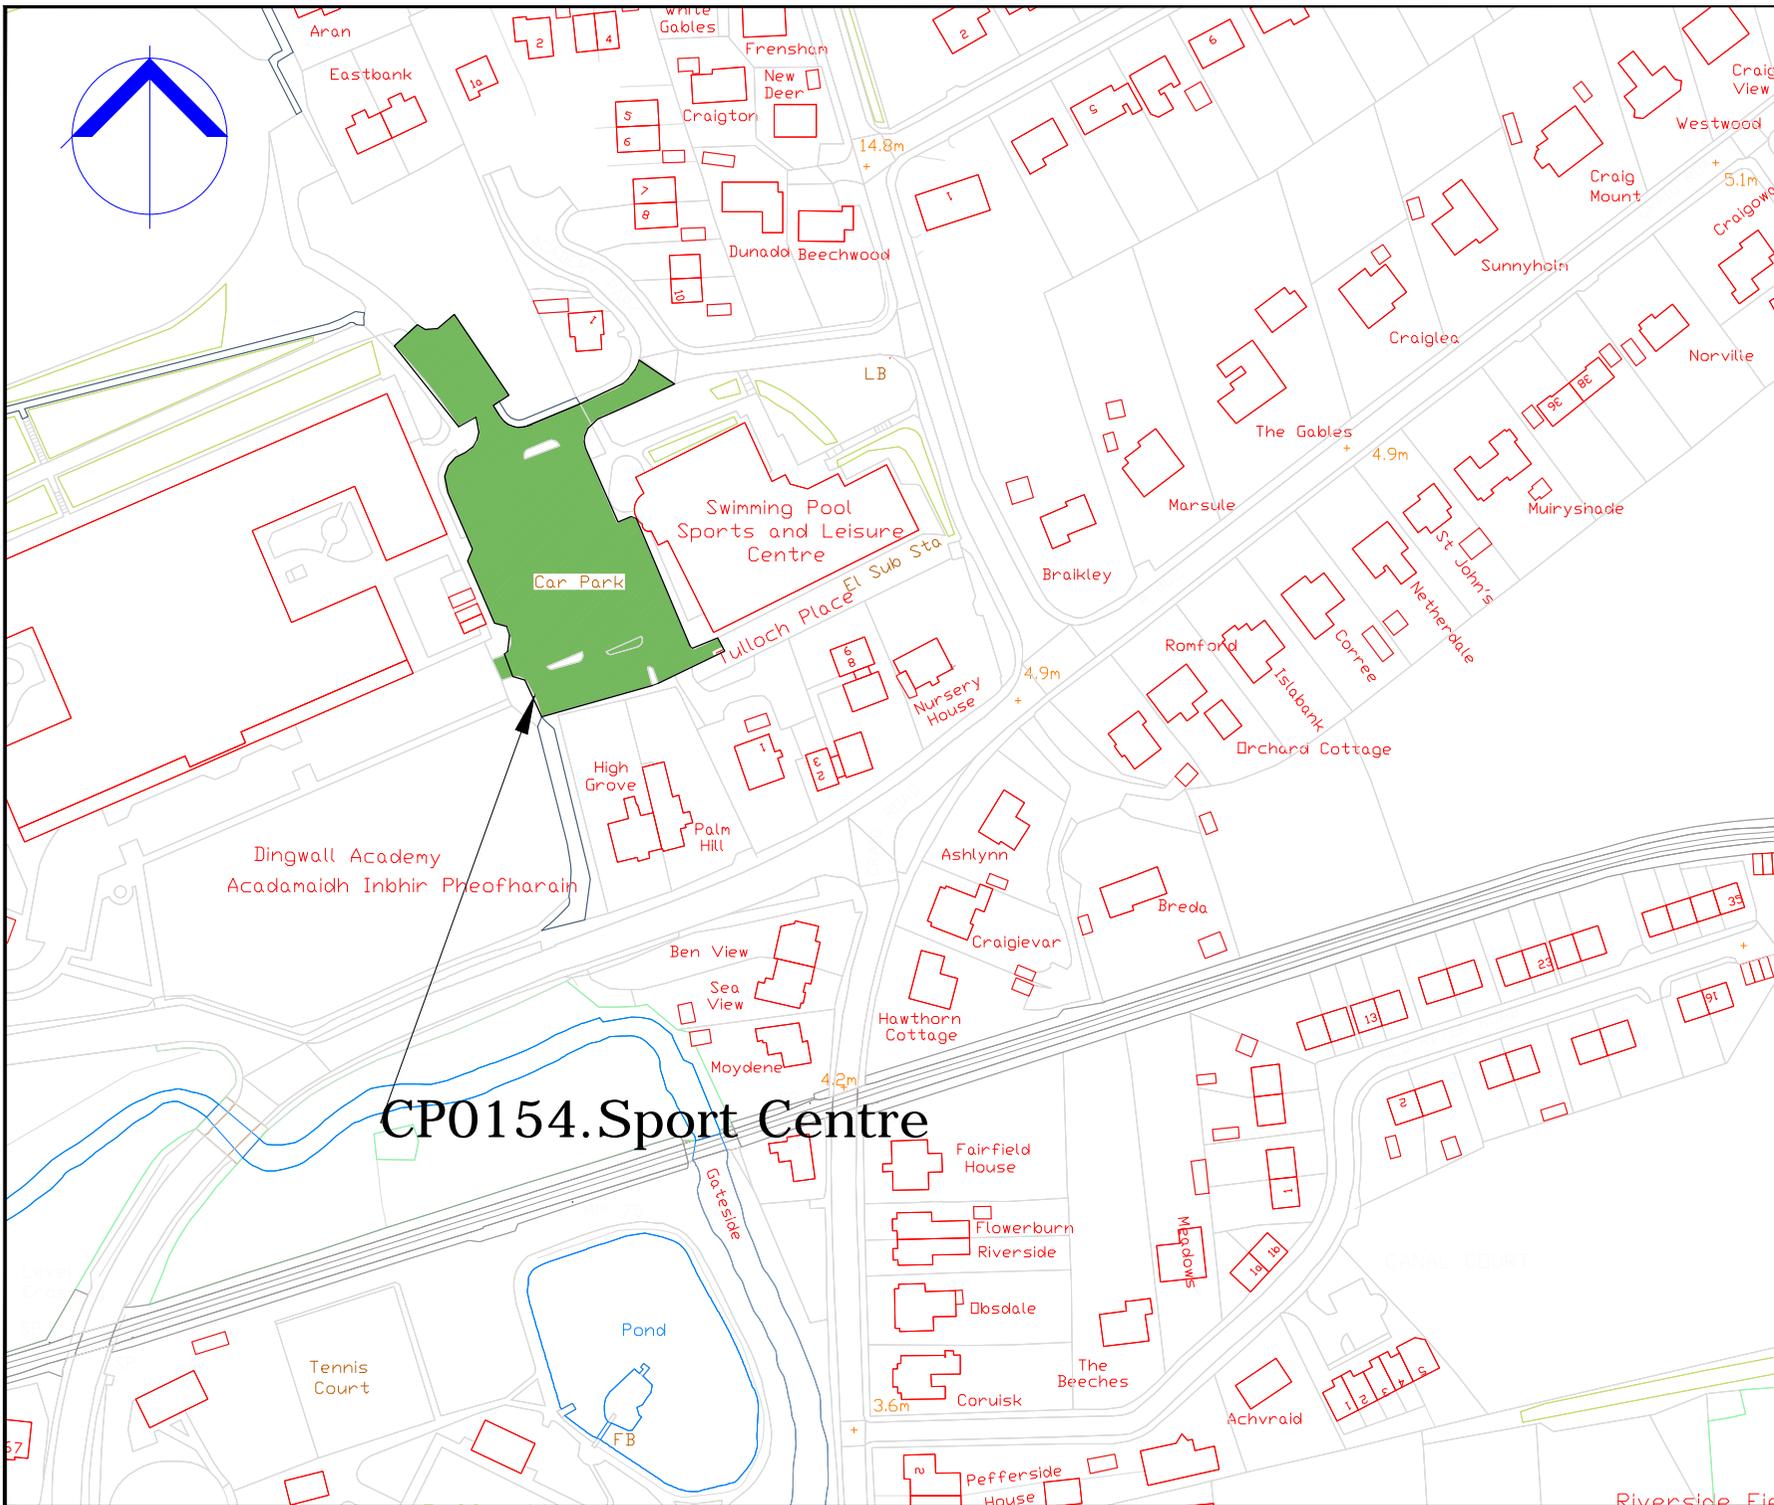

COPYRIGHT, DESIGNS and PATENTS ACT 1988:  
 This drawing may not be reproduced, copied or used in any way without the written permission of the Director of Development & Infrastructure.  
 © THE HIGHLAND COUNCIL

**Notes**  
 © Crown Copyright.  
 The Highland Council 2014 100023369

Revision Details			
Drawn By	Check By	Check Date	Surf



**Roads & Transport  
 Community Services**

COMMUNITY\_SERVICE  
 GLENURQUHART\_RD,  
 INVERNESS\_IV3\_5NX  
 ADDRESS3


Phone 01463252939

E-mail HIGHLAND.GOV.UK

Project  
**THE\_HIGHLAND\_COUNCIL  
 (OFF-STREET PARKING PLACES)  
 (DECriminalISED PARKING  
 ENFORCEMENT AND  
 CONSOLIDATION)  
 ORDER\_2016**

Title  
**DINGWALL\_CAR\_PARK  
 CP0154**

Scale	1:2000 ( @ A4)		
Drawn	GO	Date	22/08/16
Checked	SM	Date	CDATE
Project No:			
Drawing No:	7	Rev:	—

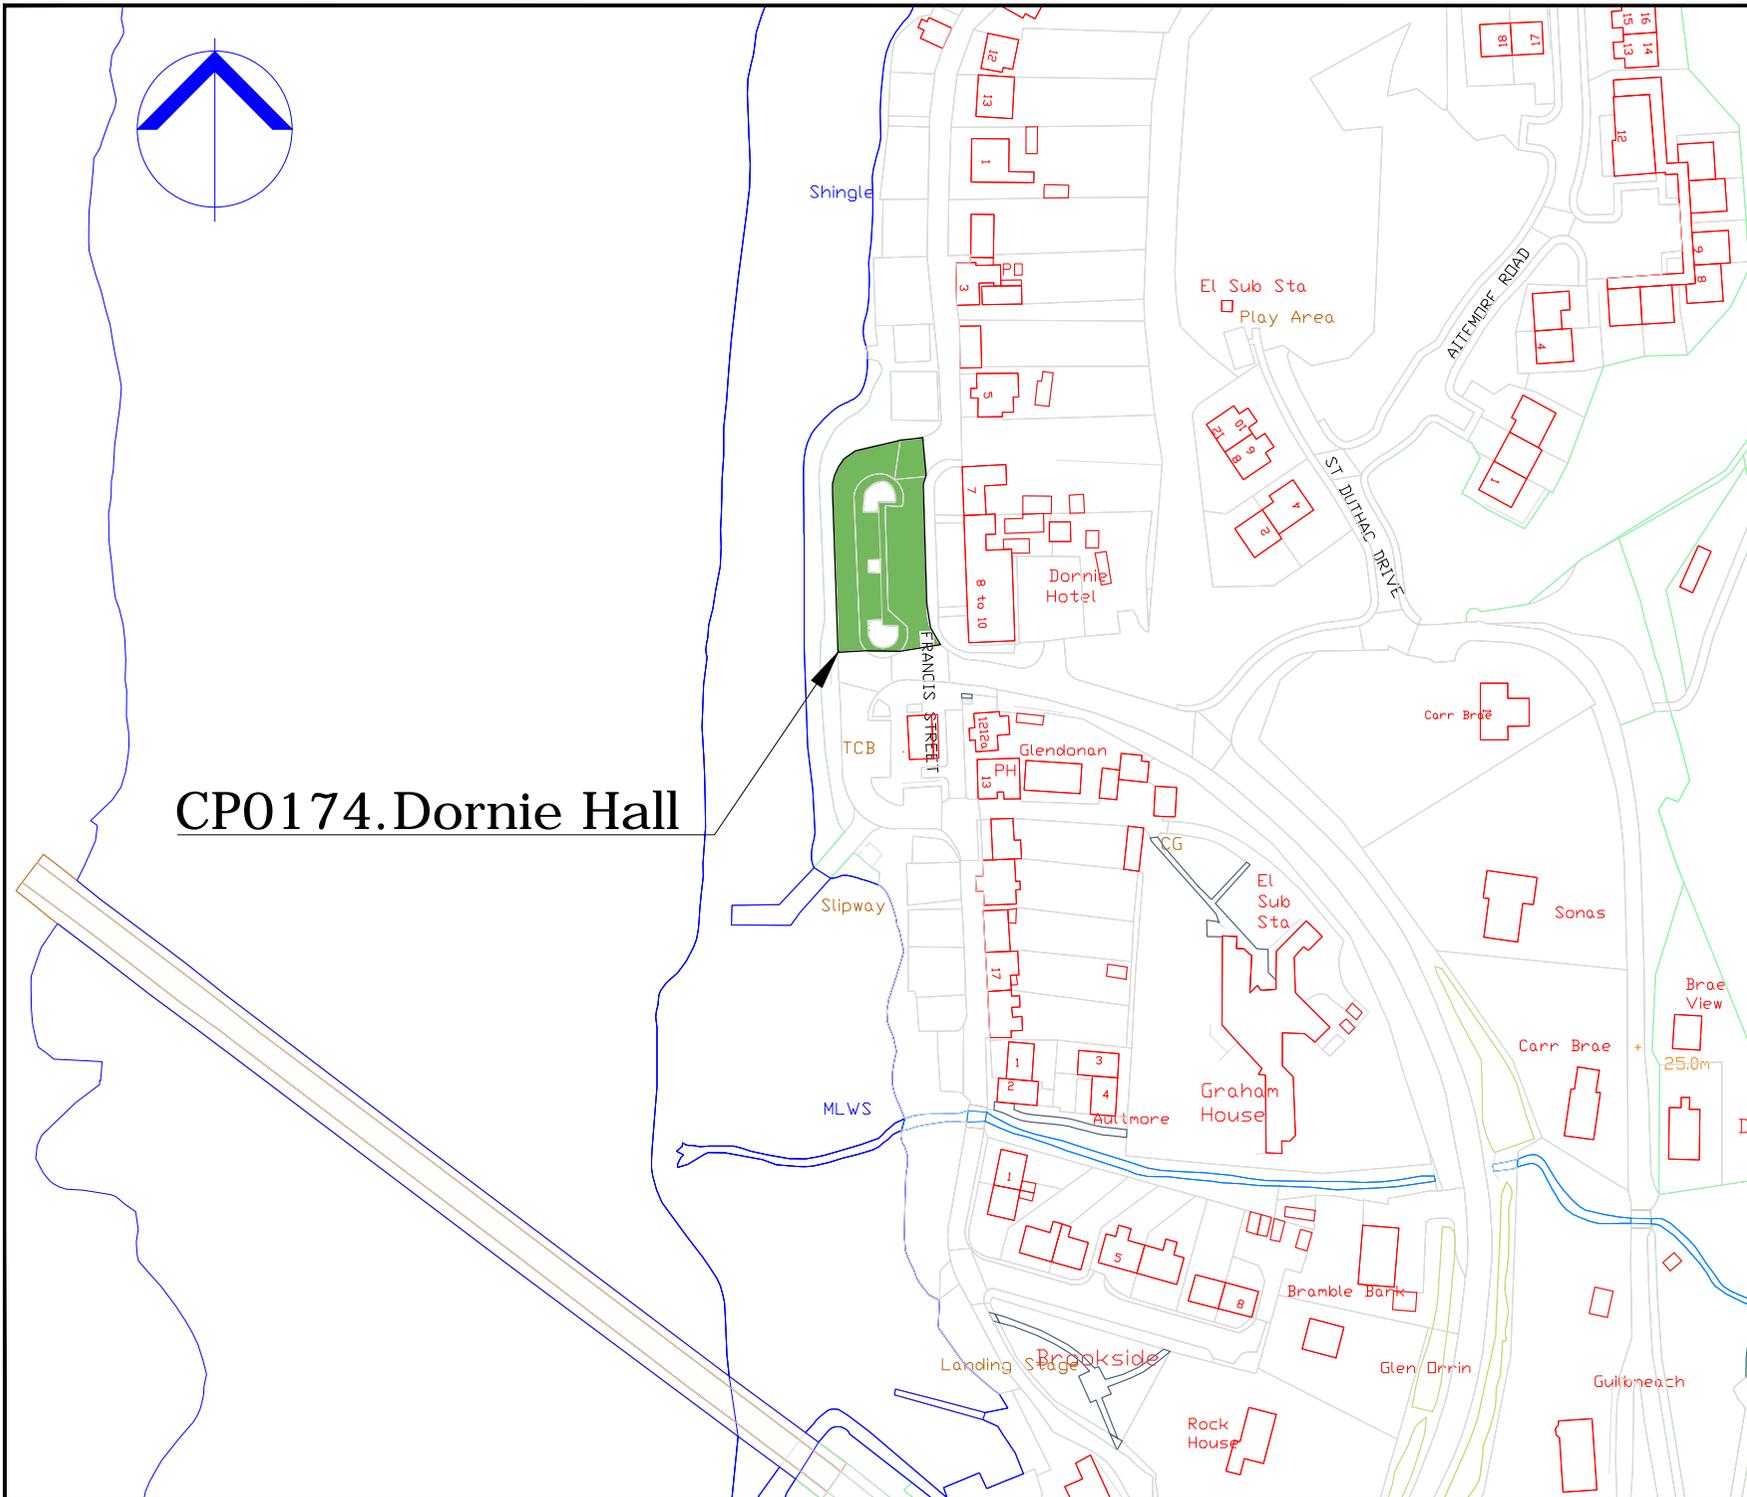

CP0174.Dornie Hall

COPYRIGHT, DESIGNS and PATENTS ACT 1986.  
 This drawing may not be reproduced, copied or used in any way without the written permission of the Director of Development & Infrastructure.  
 © THE HIGHLAND COUNCIL

**Notes**  
 © Crown Copyright,  
 The Highland Council 2014 100023369

Revision Details			
Drawn By	Checked By	Check Date	Surv



**Roads & Transport  
 Community Services**

COMMUNITY\_SERVICE  
 GLENURQUHART\_RD,  
 INVERNESS\_IV3\_5NX  
 ADDRESS3

Phone 01463252939  
 E-mail HIGHLAND.GOV.UK

Project:  
**THE\_HIGHLAND\_COUNCIL  
 (OFF-STREET\_PARKING\_PLACES)  
 (DECriminalISED\_PARKING  
 ENFORCEMENT\_AND  
 CONSOLIDATION)  
 ORDER\_2016**


Title:  
**DORNIE\_HALL\_CP  
 CP0174**

Scale: 1:2000 (A4)

Drawn	GO	Date	02/09/16
Checked	SM	Date	CDATE

Project No:

Drawing No: 124 Rev: \_

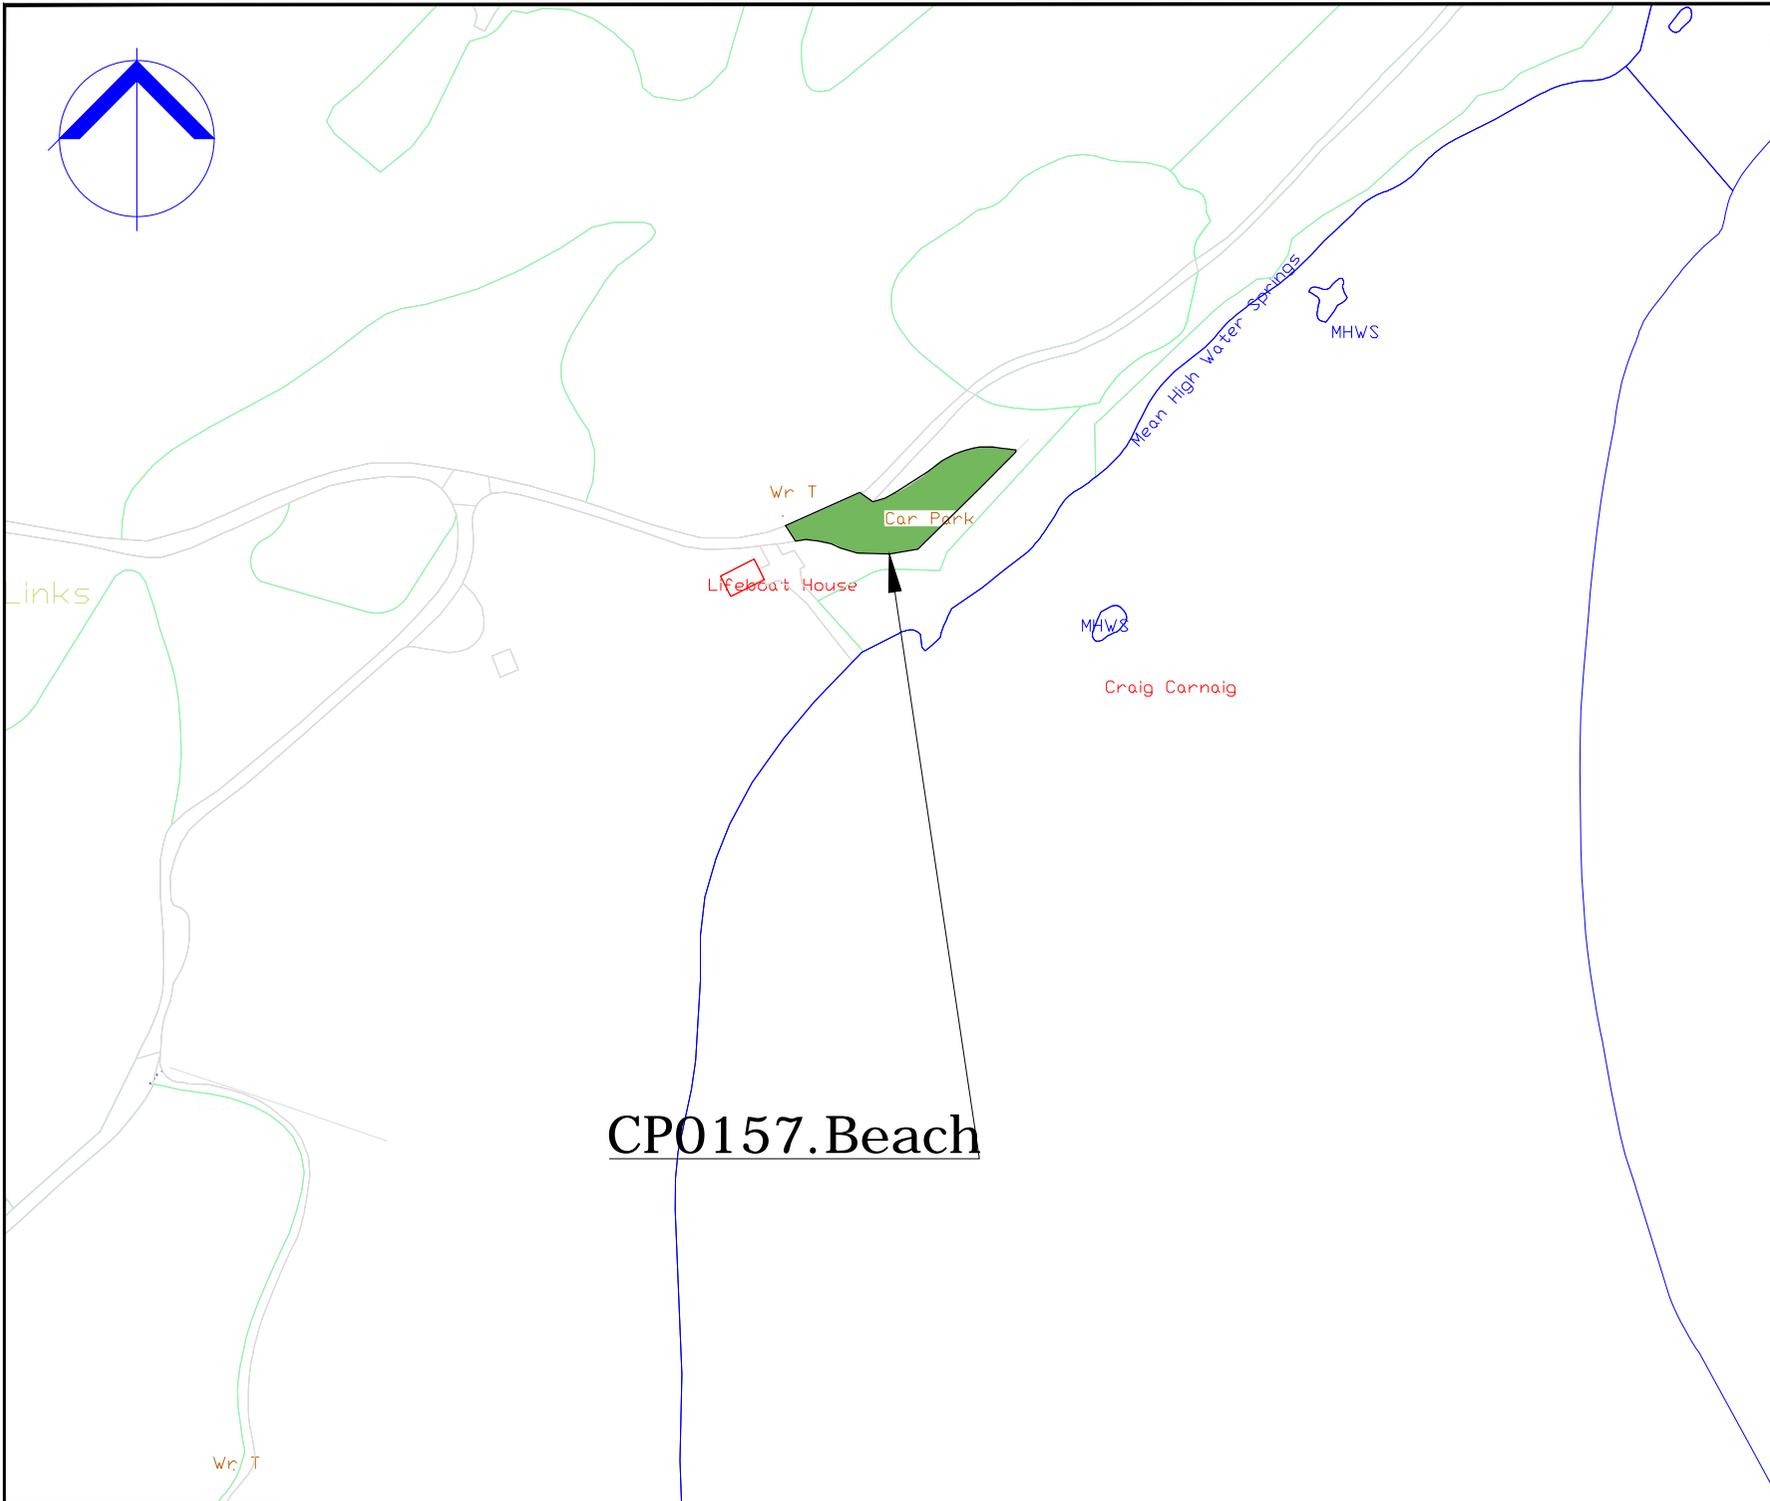

COPYRIGHT, DESIGNS and PATENTS ACT 1988:  
 This drawing may not be reproduced, copied or used in any way without the written permission of the Director of Development & Infrastructure.  
 © THE HIGHLAND COUNCIL.

**Notes**  
 © Crown Copyright.  
 The Highland Council 2014 100023369

Revision Details	Drawn By	Checked By	Check Date	Scale

 **The Highland Council**  
**Comhairle na Gaidhealtachd**

**Roads & Transport  
 Community Services**

COMMUNITY\_SERVICE  
 GLENURQUHART\_RD,  
 INVERNESS\_IV3\_5NX  
 ADDRESS3

Phone 01463252939  
 E-mail HIGHLAND.GOV.UK

Project  
**THE\_HIGHLAND\_COUNCIL  
 (OFF-STREET\_PARKING\_PLACES)  
 (DECriminalISED\_PARKING  
 ENFORCEMENT\_AND  
 CONSOLIDATION)  
 ORDER\_2016**

Title  
**DORNOCH\_CAR\_PARK  
 CP0157**


Scale  
**1:2000 (@ A4)**

Drawn	GO	Date	22/08/16
Checked	SM	Date	CDATE

Project No:  
 Drawing No: **9** Rev: **-**

**CP0157.Beach**

**Notes**  
 © Crown Copyright.  
 The Highland Council 2014 100023369

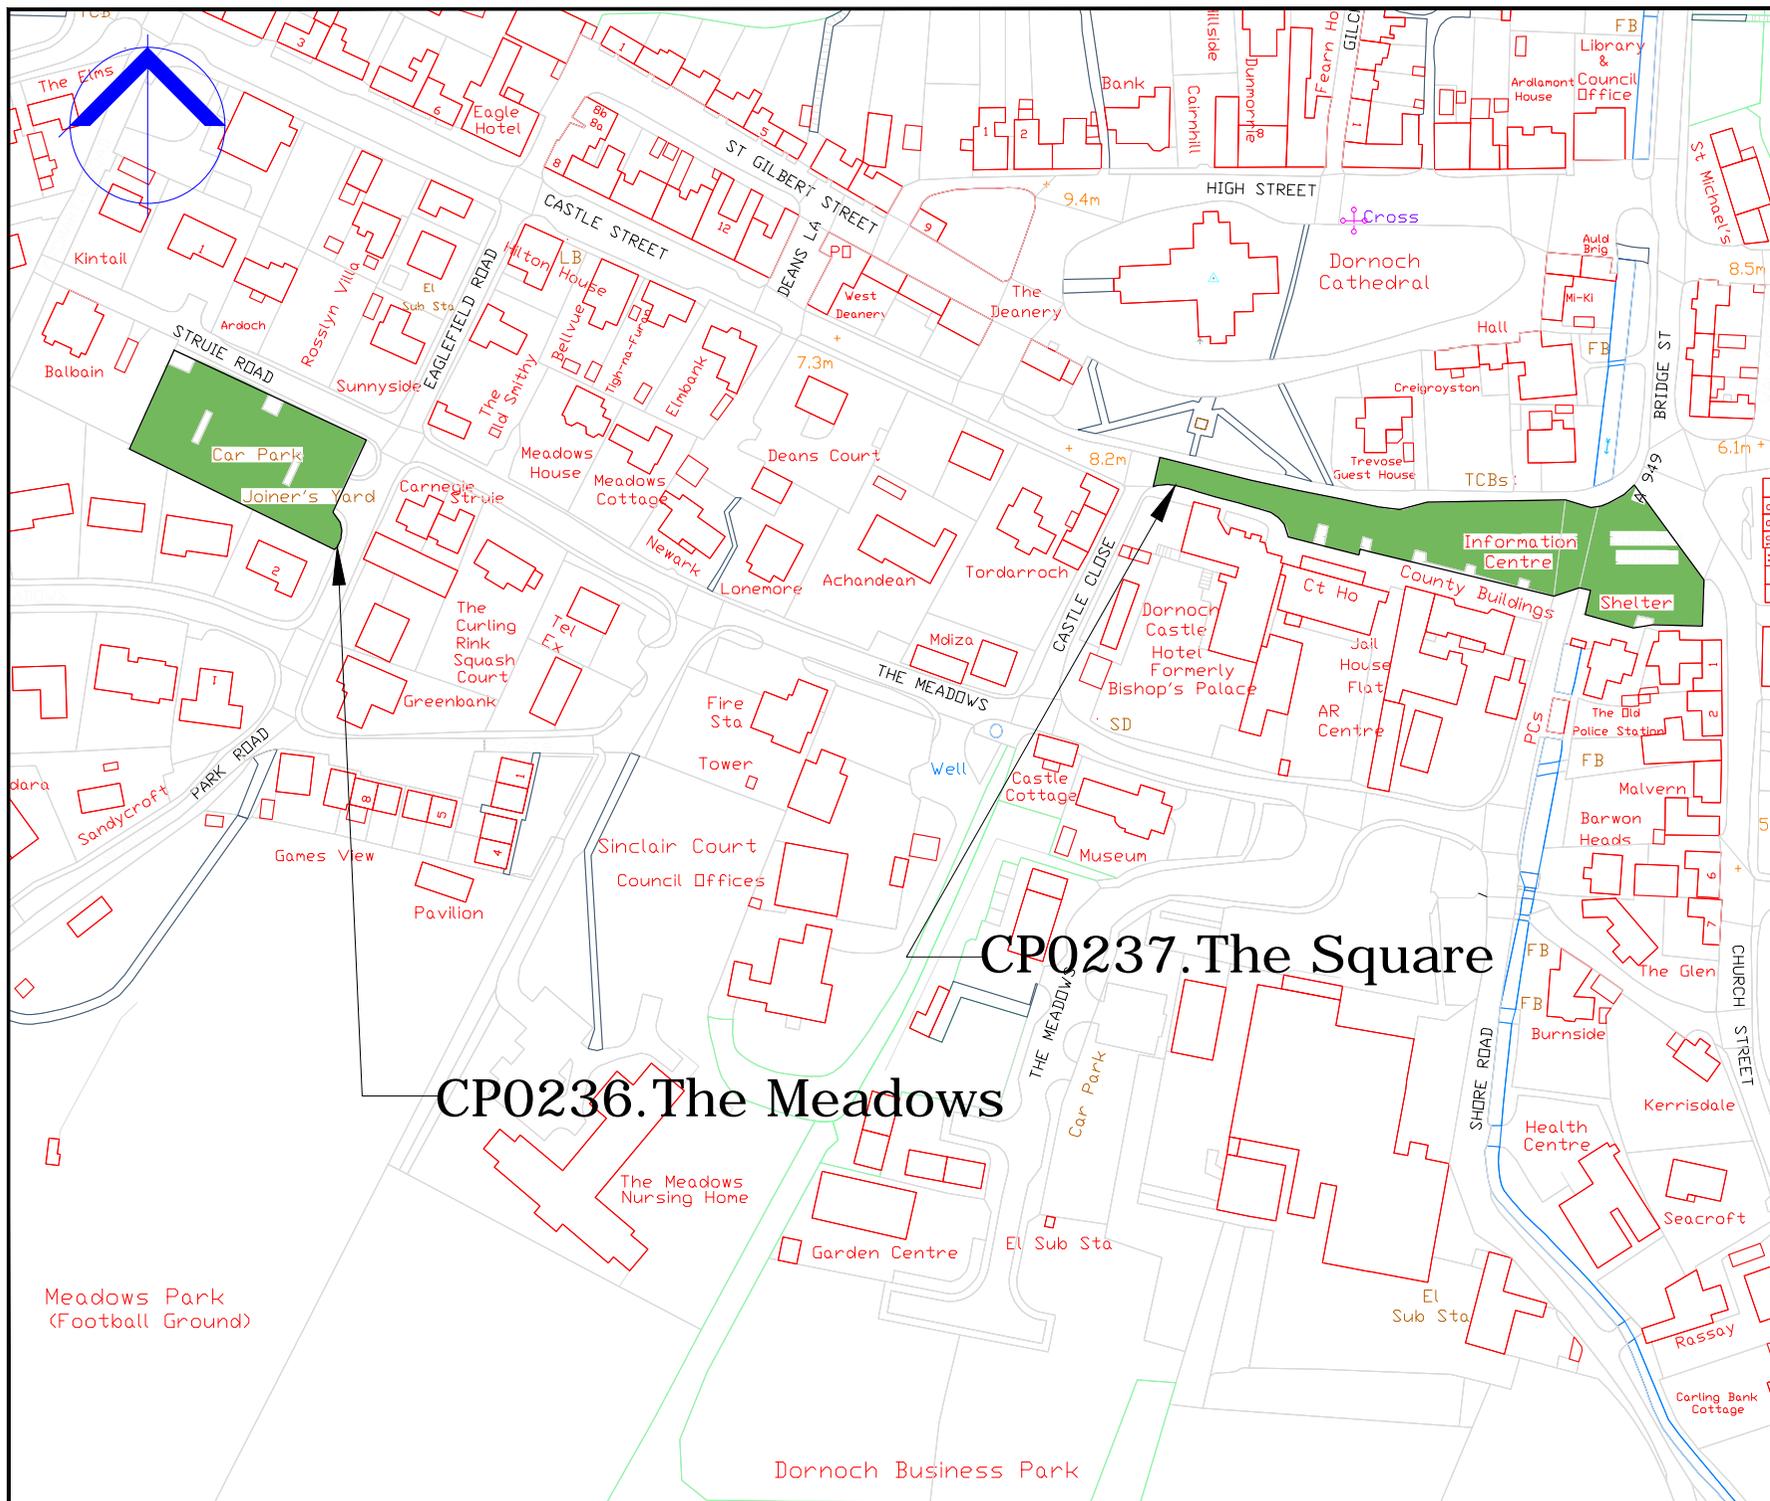

Revision Details			
Drawn By	Checked By	Check Date	Scale



**The Highland Council**  
**Comhairle na Gaidhealtachd**

**Roads & Transport  
 Community Services**

COMMUNITY\_SERVICE  
 GLENURQUHART\_RD,  
 INVERNESS\_IV3\_5NX  
 ADDRESS3

Phone 01463252939

E-mail HIGHLAND.GOV.UK

Project  
 THE\_HIGHLAND\_COUNCIL  
 (OFF-STREET\_PARKING\_PLACES)  
 (DECriminalISED\_PARKING  
 ENFORCEMENT\_AND  
 CONSOLIDATION)  
 ORDER\_2016


Title  
**DORNOCH\_CAR\_PARK**  
**CP0236,237**

Scale  
**1:2000** (@ A4)

Drawn	GO	Date	22/08/16
Checked	SM	Date	CDATE
Project No:			
Drawing No:	8		

**CP0237. The Square**

**CP0236. The Meadows**

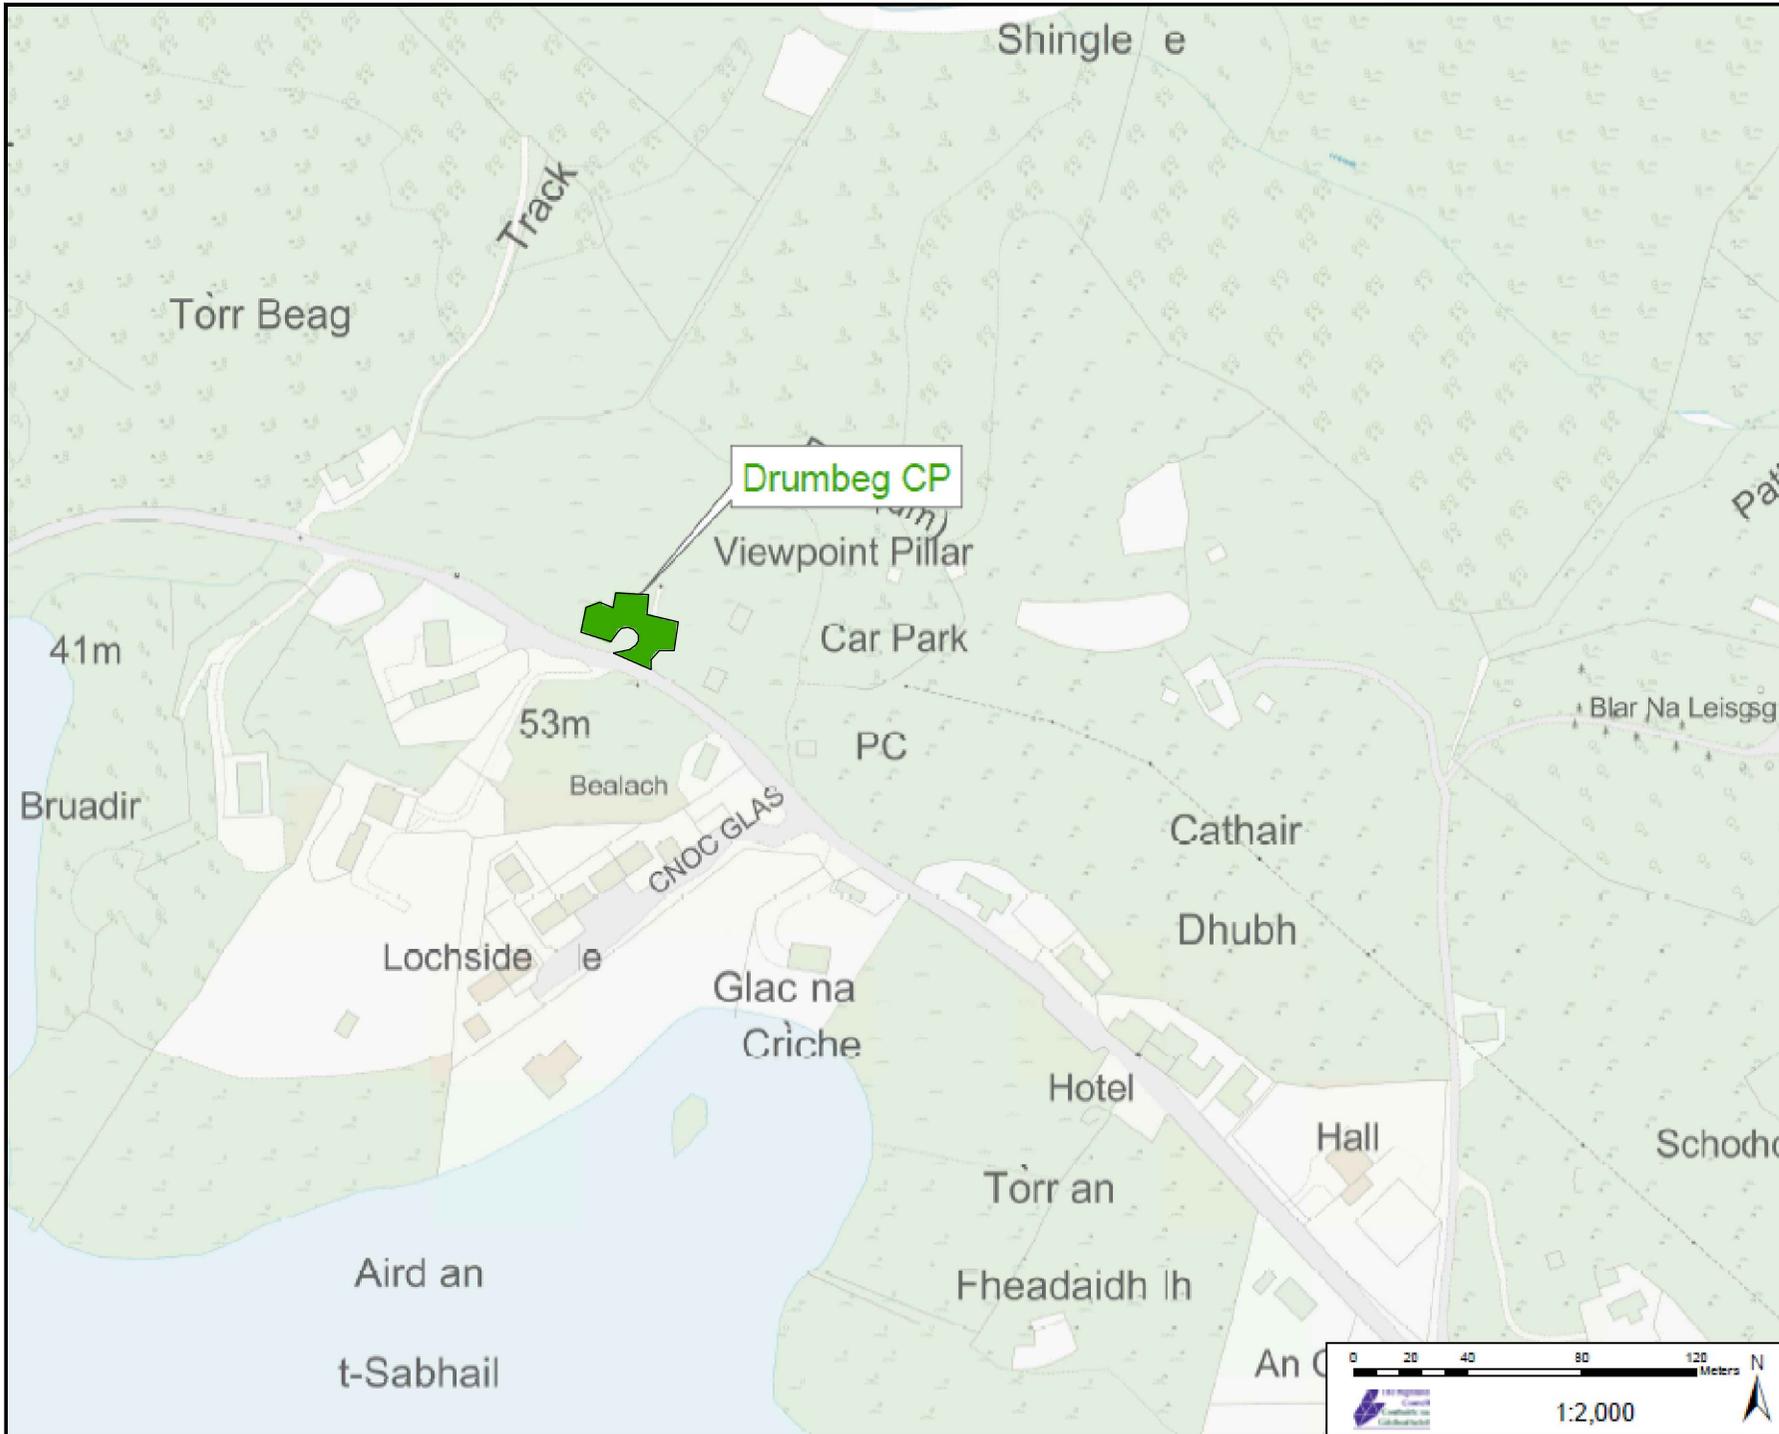

COPYRIGHT, DESIGNS and PATENTS ACT 1988.  
 This drawing may not be reproduced, copied or used in any way without the written permission of the Director of Development & Infrastructure.  
 © THE HIGHLAND COUNCIL

**Notes**  
 © Crown Copyright.  
 The Highland Council 2014 100023369

Revision Details				
Drawn By	Checked By	Checked Date	Checked By	Checked Date



**Roads & Transport  
 Community Services**

COMMUNITY\_SERVICE  
 GLENURQUHART\_RD,  
 INVERNESS\_IV3\_5NX

Phone 01463252939  
 E-mail HIGHLAND.GOV.UK

Project  
 THE\_HIGHLAND\_COUNCIL  
 (OFF-STREET\_PARKING\_PLACES)  
 (DECriminalISED\_PARKING  
 ENFORCEMENT\_AND  
 CONSOLIDATION)  
 ORDER\_2016


Title  
 DRUMBEG\_CAR\_PARK  
 CP0191


Scale  
 1:2000 (@ A4)

Drawn	GO	Date	22/08/16
Checked	SM	Date	CDATE

Project No.

Drawing No.	62	Rev.	-
-------------	----	------	---

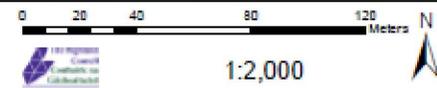

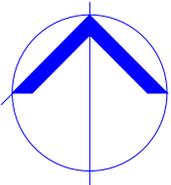

Telephone Exchange  
 Craigellachie  
 Police Station  
 Oakdale  
 TCB + 29.6m  
 Morlea  
 Sullivan  
 Glen Cafe  
 Gleive's Cottage  
 Fiddlers  
 Grantville  
 The Glen  
 Fire Station

Tourist Information Centre  
 Car Park  
 Public Conveniences

Pembroke

1  
2  
3  
4  
5  
6  
7  
8  
9  
10  
11  
12  
13  
14  
15

Play Area

Druimlon

Drumnadrochit

CP0052.Village

A92

+ 28.4m

Shingle

COPYRIGHT, DESIGNS and PATENTS ACT 1988:  
 This drawing may not be reproduced, copied or used in any way without the written permission of the Director of Development & Infrastructure.  
 © THE HIGHLAND COUNCIL

**Notes**  
 © Crown Copyright.  
 The Highland Council 2014 100023369

Revision Details			
Drawn By	Checked By	Check Date	Surf



**Roads & Transport  
 Community Services**

COMMUNITY\_SERVICE  
 GLENURQUHART\_RD,  
 INVERNESS\_IV3\_5NX  
 ADDRESS3

Phone 01463252939  
 E-mail HIGHLAND.GOV.UK

Project  
 THE\_HIGHLAND\_COUNCIL  
 (OFF-STREET\_PARKING\_PLACES)  
 (DECriminalISED\_PARKING  
 ENFORCEMENT\_AND  
 CONSOLIDATION)  
 ORDER\_2016

Title  
 DRUMNADROCHIT\_CAR\_PARK  
 CP0052


Scale  
 1:2000 (@ A4)

Drawn	GO	Date	22/08/16
Checked	SM	Date	CDATE

Project No:

Drawing No:	12	Rev:	-
-------------	----	------	---



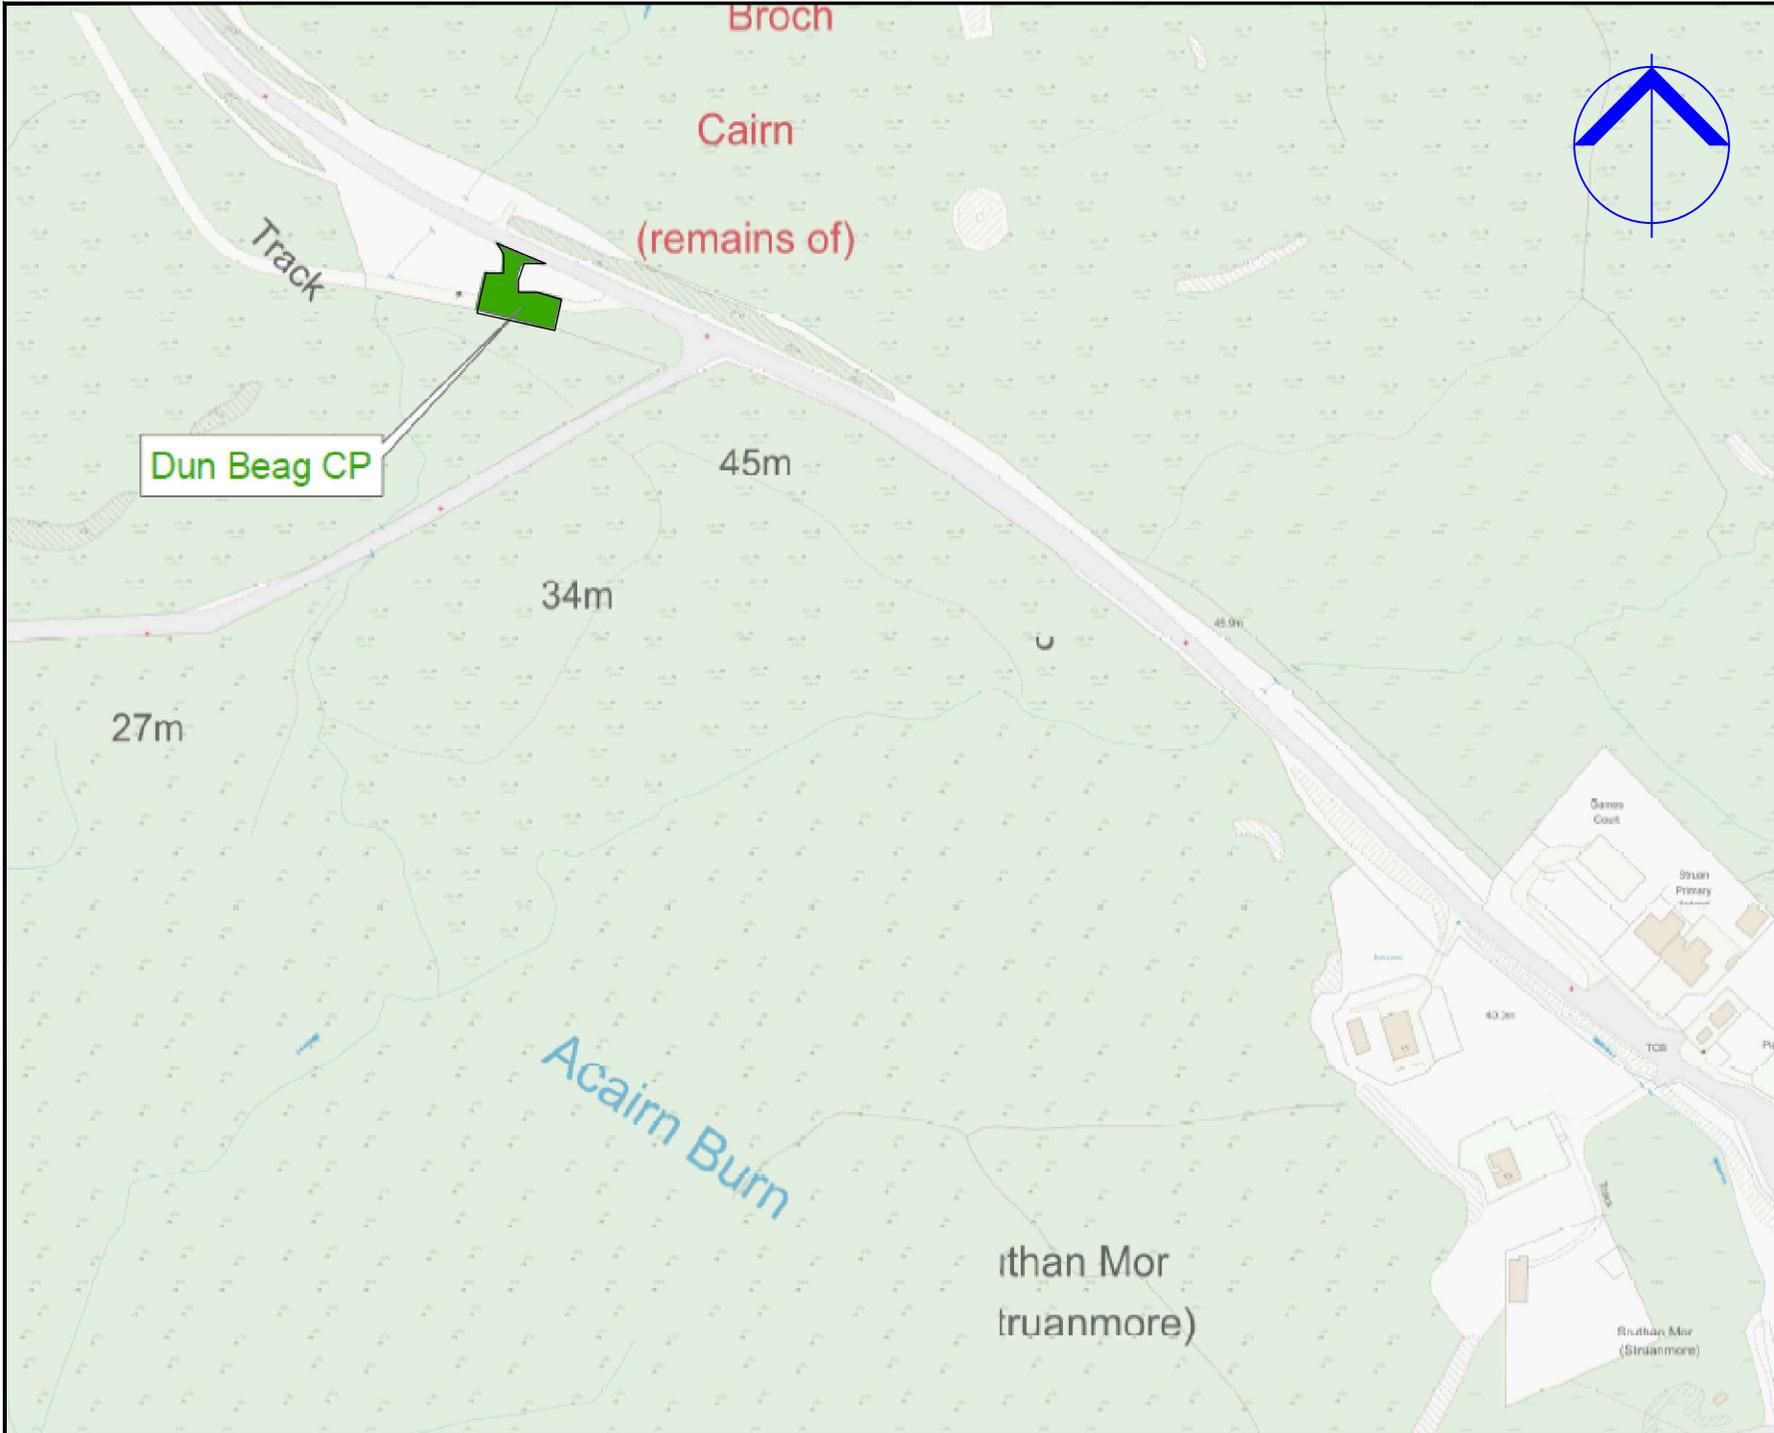

COPYRIGHT, DESIGNS and PATENTS ACT 1986:  
 This drawing may not be reproduced, copied or used in any way without the written permission of the Director of Development & Infrastructure.  
 © THE HIGHLAND COUNCIL

**Notes**  
 © Crown Copyright.  
 The Highland Council 2014 100023369

Drawn By	Checked By	Check Date	Scale

Revision Details



**The Highland Council**  
**Comhairle na Gaidhealtachd**

**Roads & Transport  
 Community Services**

COMMUNITY\_SERVICE  
 GLENURQUHART\_RD,  
 INVERNESS\_IV3\_5NX

Phone 01463252939  
 E-mail HIGHLAND.GOV.UK

Project  
**THE\_HIGHLAND\_COUNCIL  
 (OFF-STREET\_PARKING\_PLACES)  
 (DECriminalISED\_PARKING  
 ENFORCEMENT\_AND  
 CONSOLIDATION)  
 ORDER\_2016**

Title  
**DUN\_BEAG\_CAR\_PARK  
 CP0159**


Scale  
**1:2000 (@ A4)**

Drawn	GO	Date	22/08/16
Checked	SM	Date	CDATE

Project No:

Drawing No:	63	Rev:	—
-------------	----	------	---



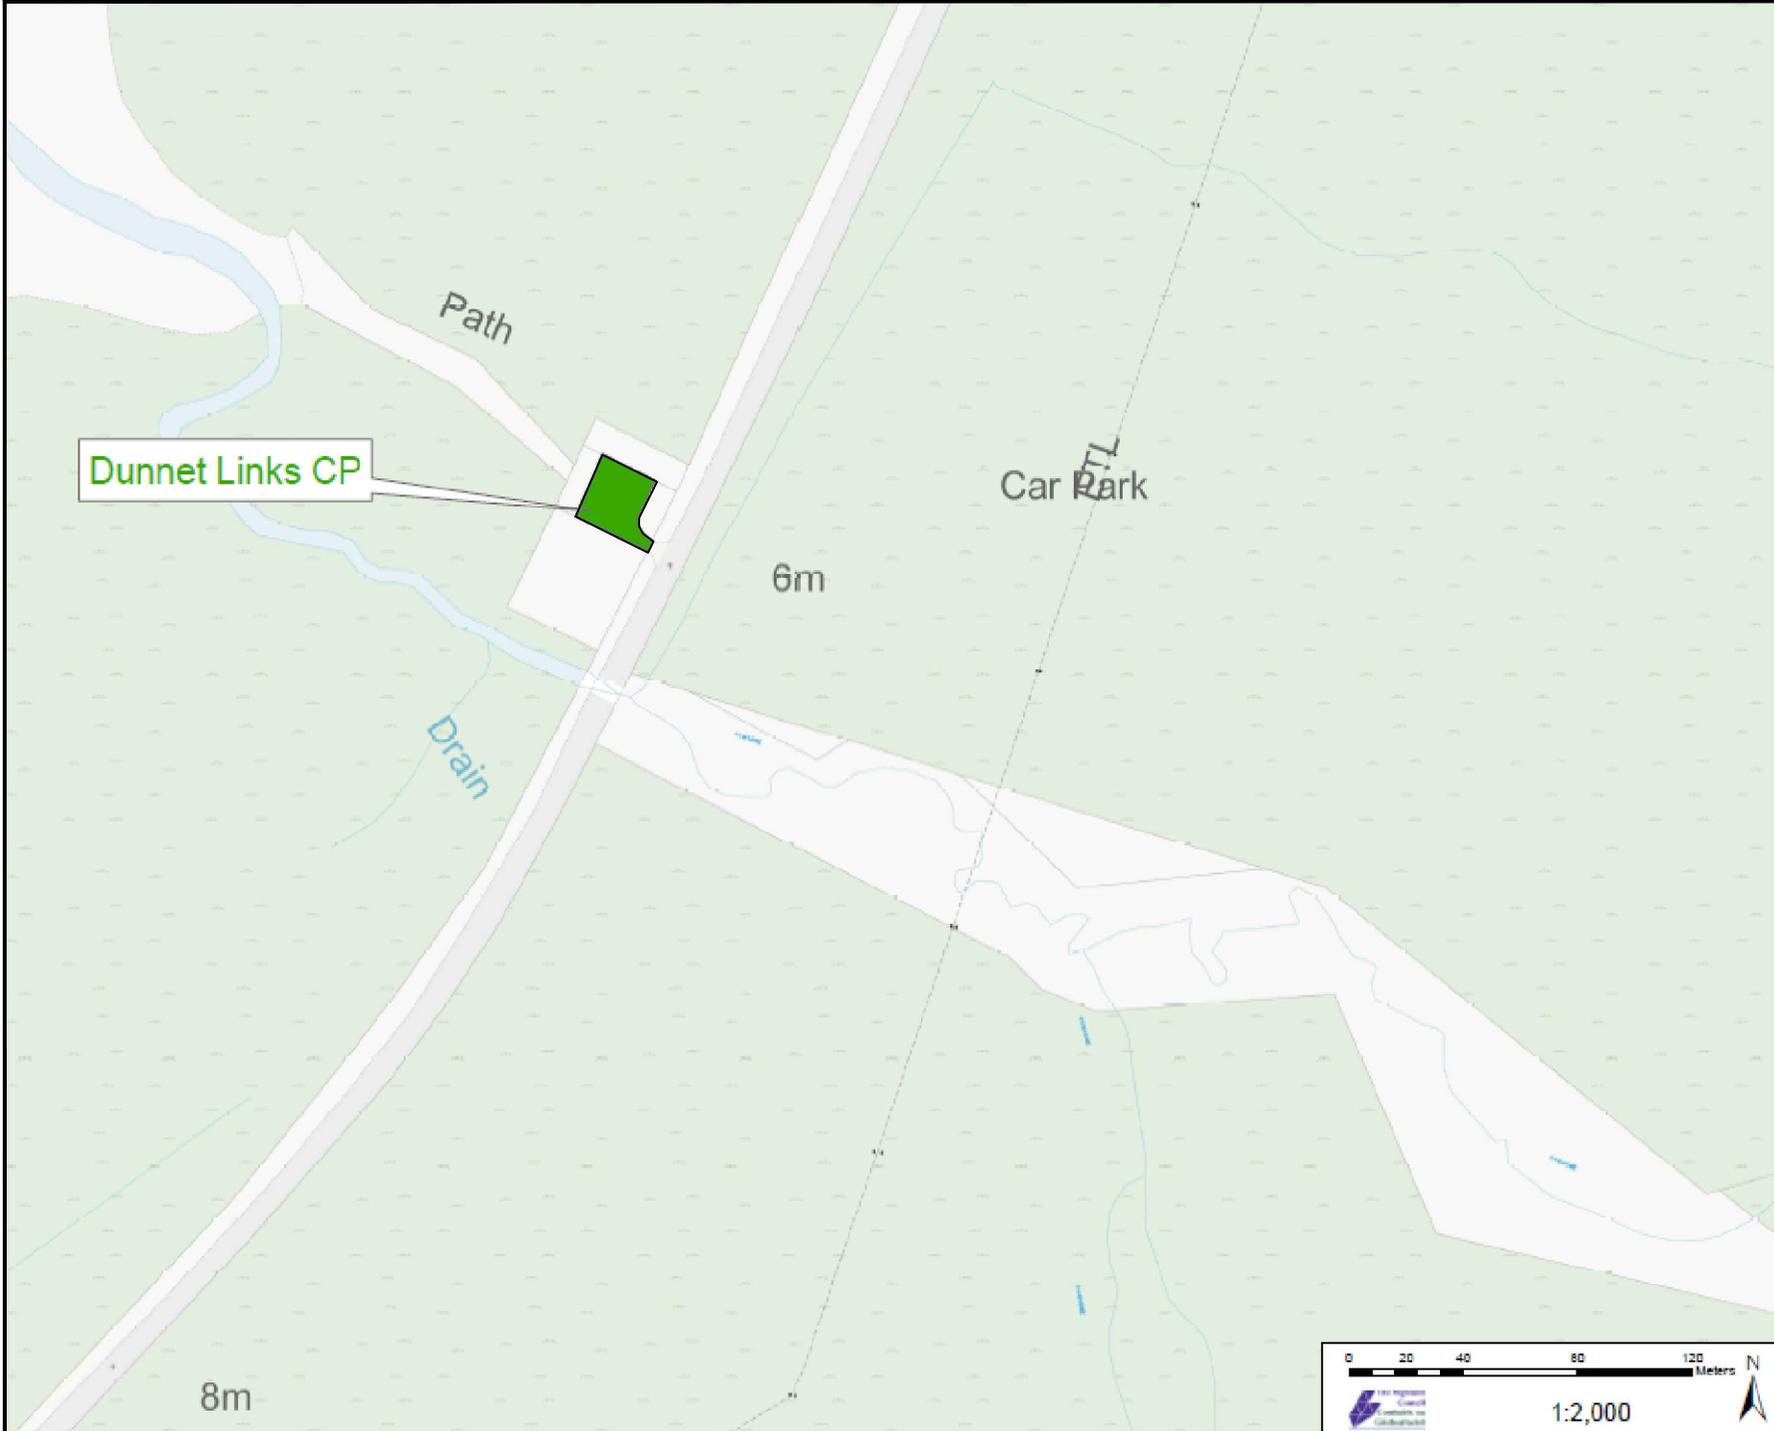

COPYRIGHT, DESIGNS and PATENTS ACT 1988:  
 This drawing may not be reproduced, copied or used in any way without the written permission of the Director of Development & Infrastructure.  
 © THE HIGHLAND COUNCIL

**Notes**  
 © Crown Copyright.  
 The Highland Council 2014 100023369

Revision Details	Drawn By	Checked By	Check Date	Scale



**The Highland Council**  
 Comhairle na Gaidhealtachd

**Roads & Transport  
 Community Services**

COMMUNITY\_SERVICE  
 GLENURQUHART\_RD,  
 INVERNESS\_IV3\_5NX

Phone 01463252939  
 E-mail HIGHLAND.GOV.UK


Project  
 THE\_HIGHLAND\_COUNCIL  
 (OFF-STREET\_PARKING\_PLACES)  
 (DECriminalISED\_PARKING  
 ENFORCEMENT\_AND  
 CONSOLIDATION)  
 ORDER\_2016

The  
 DUNNET\_LINKS\_CAR\_PARK  
 CP0015

Scale  
 1:2000 (@ A4)

Drawn	GO	Date	22/08/16
Checked	SM	Date	CDATE
Project No.			
Drawing No.	65	Rev.	—



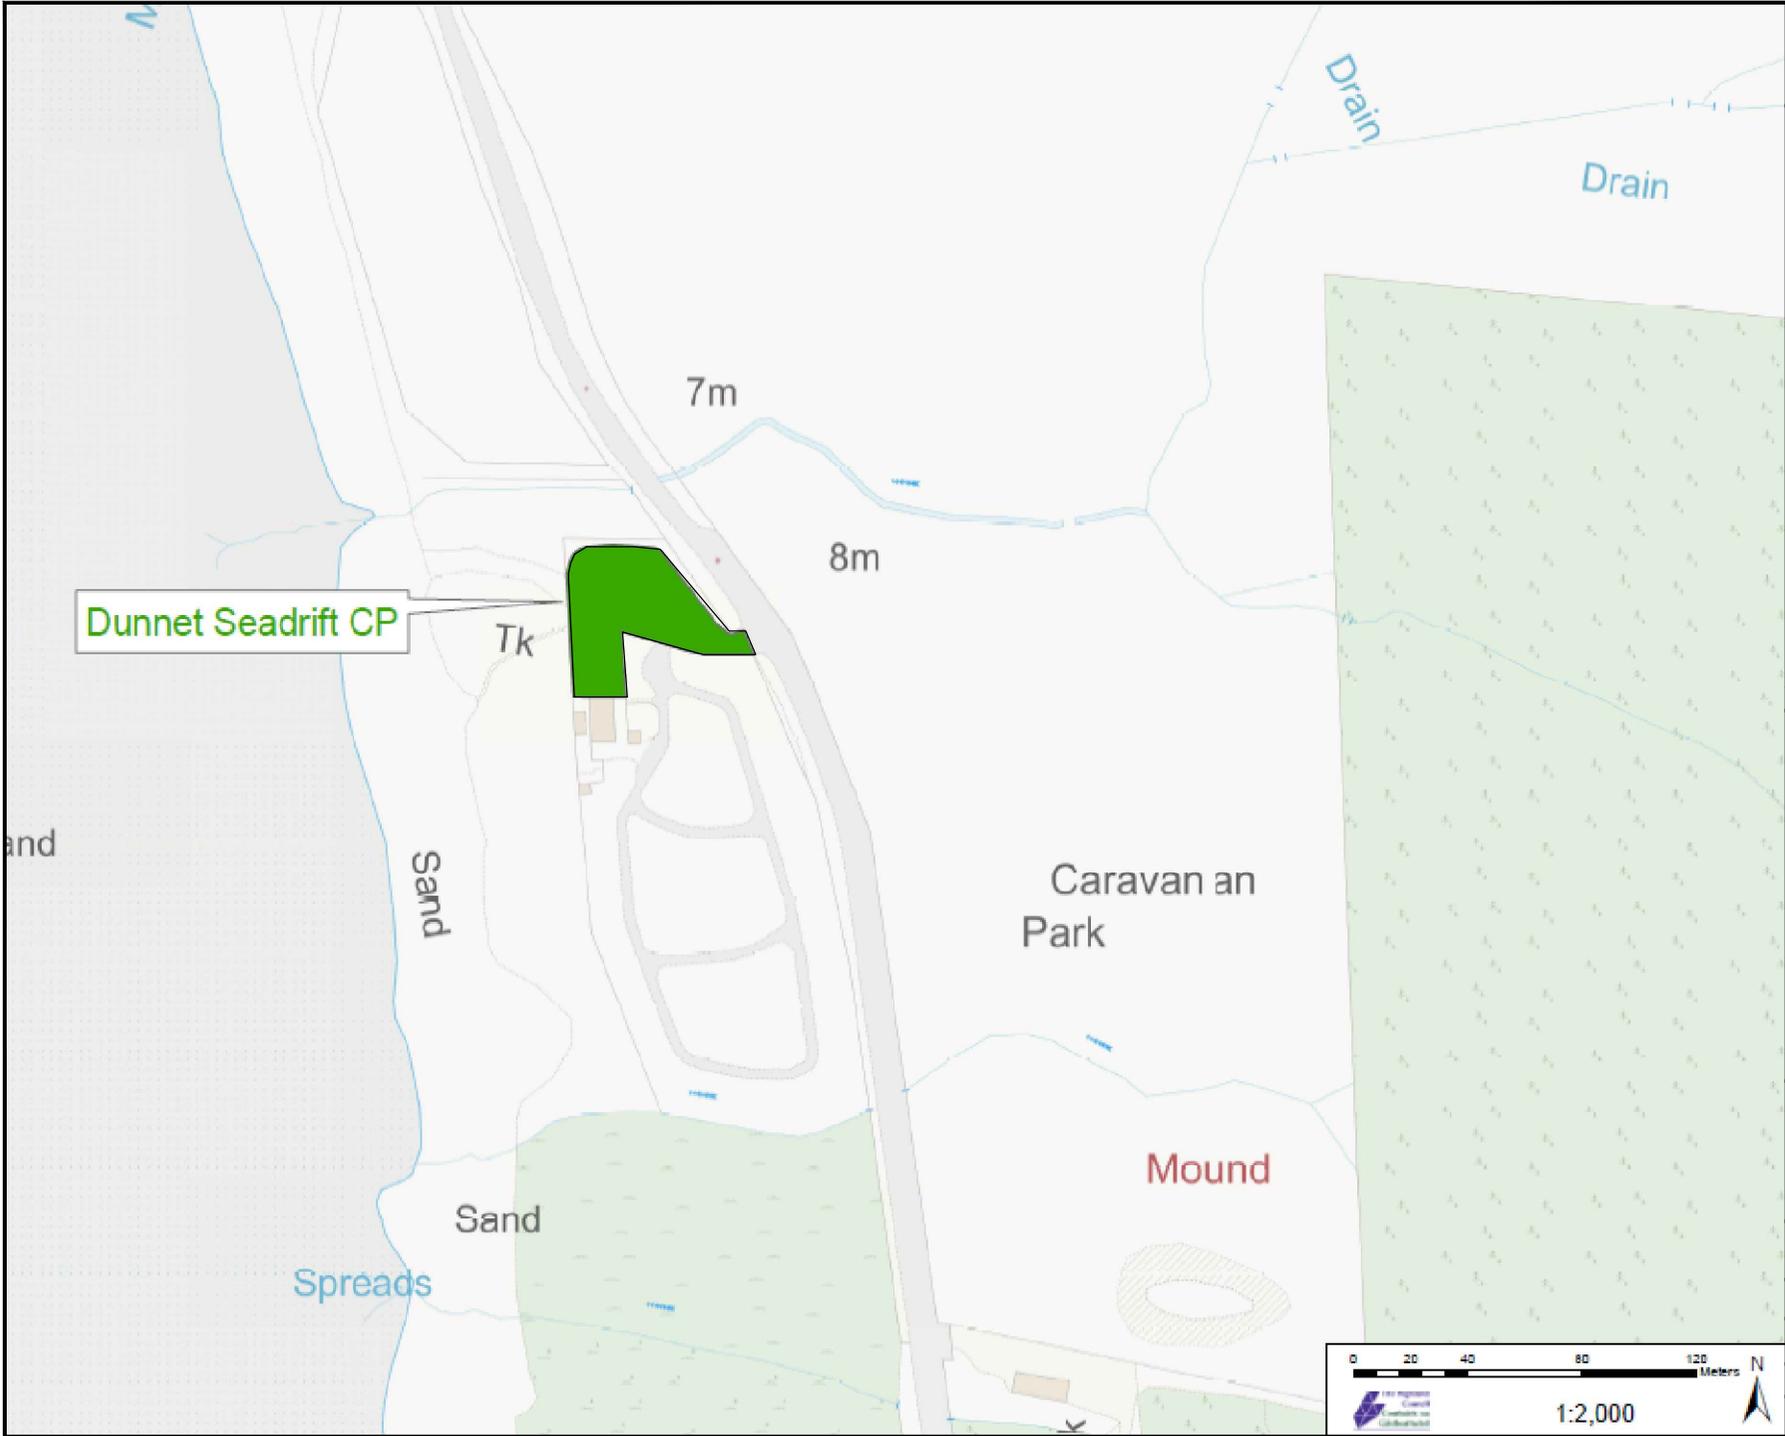

COPYRIGHT, DESIGNS and PATENTS ACT 1988:  
 This drawing may not be reproduced, copied or used in any way without the written permission of the Director of Development & Infrastructure.  
 © THE HIGHLAND COUNCIL

**Notes**  
 © Crown Copyright.  
 The Highland Council 2014 100023369

Drawn By	Checked By	Checked Date	Surf

Revision Details



Roads & Transport  
 Community Services

COMMUNITY\_SERVICE  
 GLENURQUHART\_RD,  
 INVERNESS\_IV3\_5NX

Phone 01463252939  
 E-mail HIGHLAND.GOV.UK

Project  
**THE\_HIGHLAND\_COUNCIL  
 (OFF-STREET\_PARKING\_PLACES)  
 (DECriminalISED\_PARKING  
 ENFORCEMENT\_AND  
 CONSOLIDATION)  
 ORDER\_2016**

Title  
**DUNNET\_SEADRIFT\_CP  
 CP0016**


Scale  
**1:2000 (@ A4)**

Drawn	GO	Date	22/08/16
Checked	SM	Date	CDATE

Project No.

Drawing No.	66	Rev.	-
-------------	----	------	---




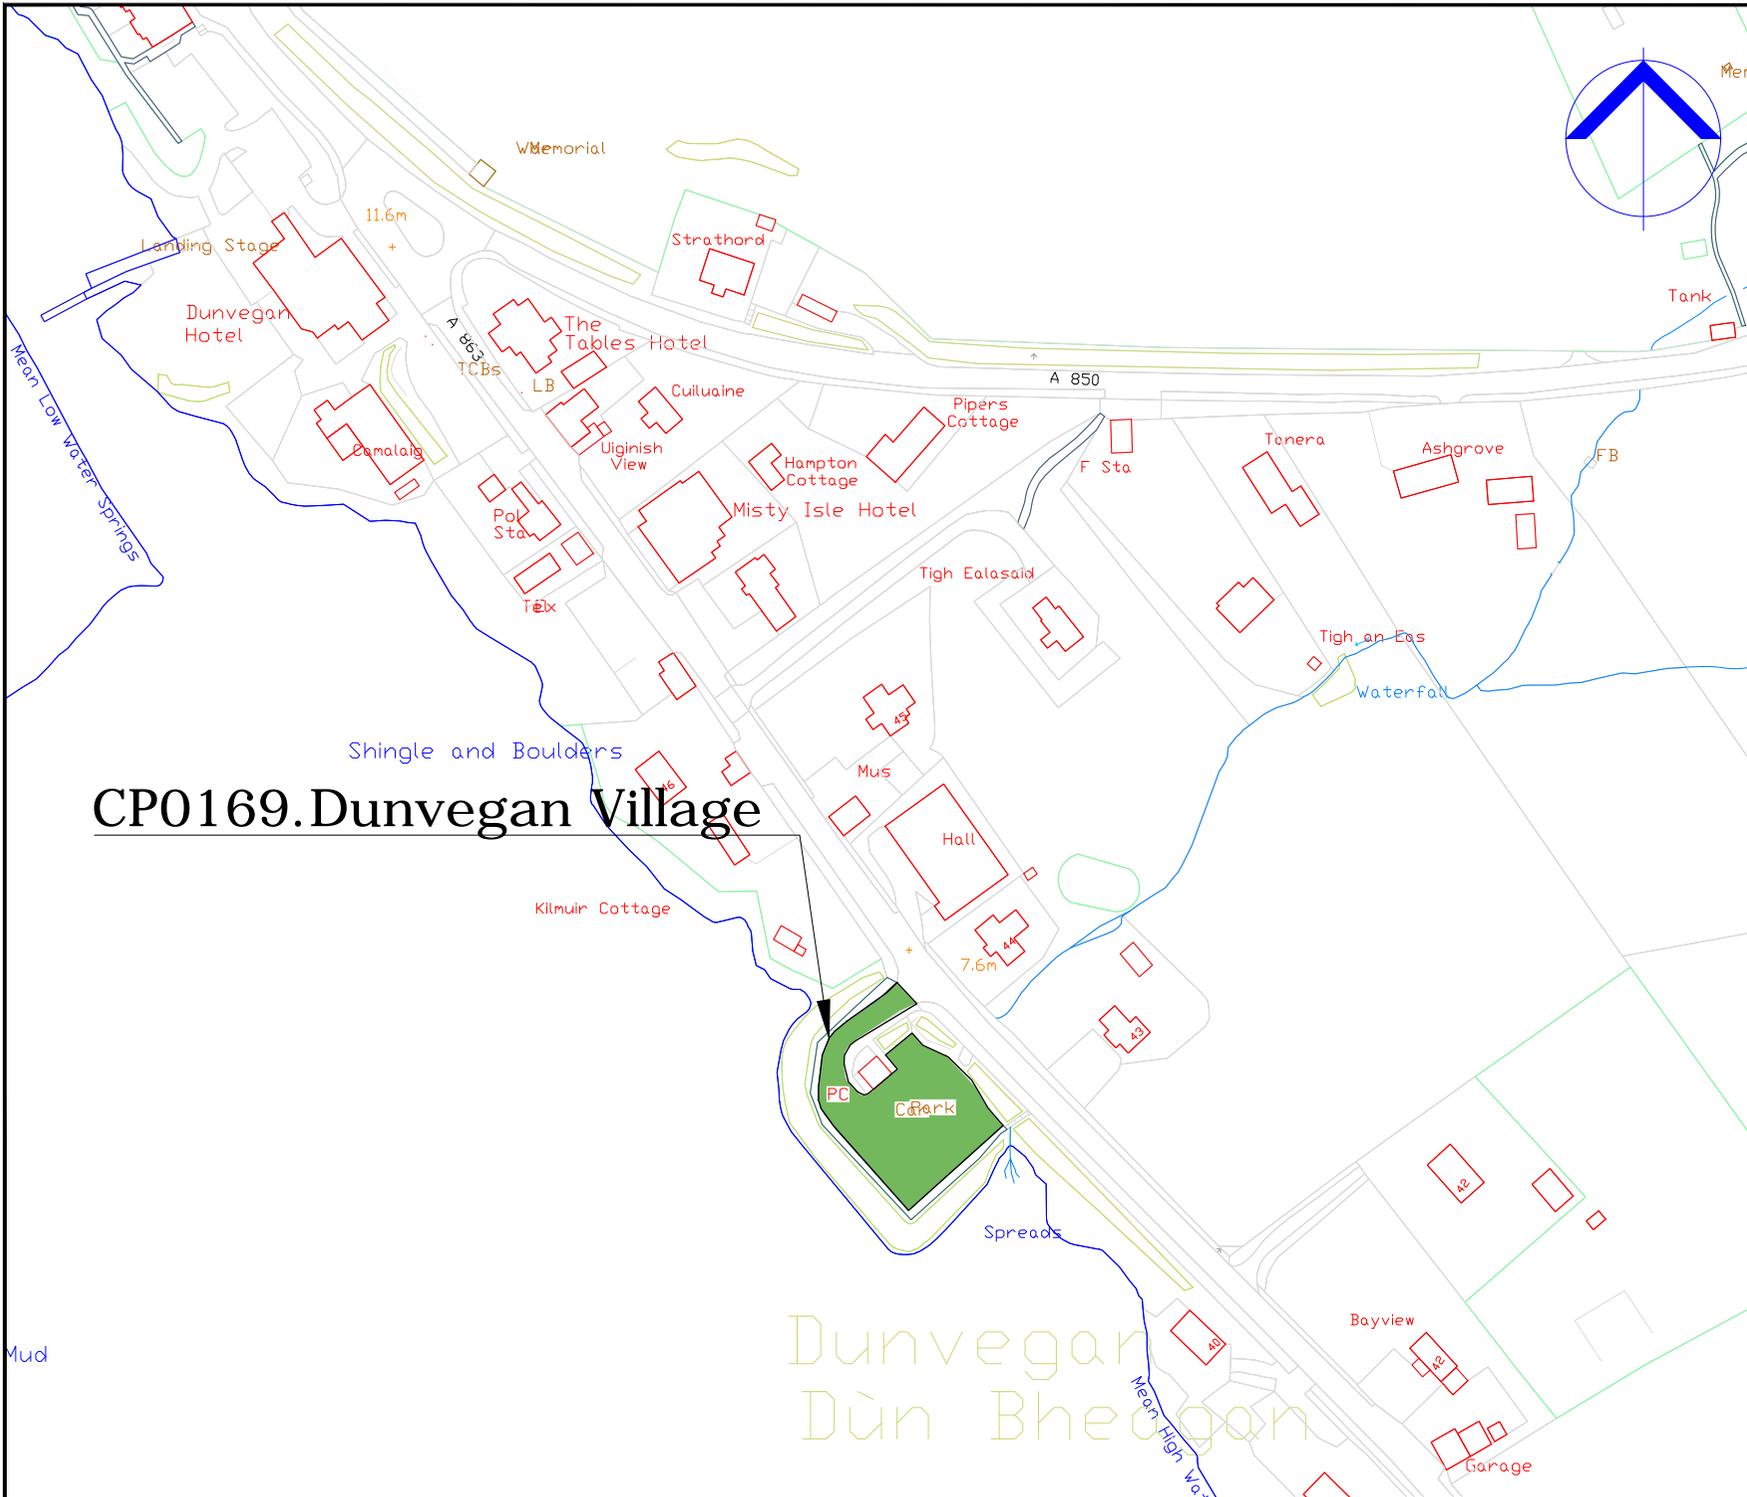

# CP0169. Dunvegan Village

Dunvegan  
Dùn Bheagan

COPYRIGHT, DESIGNS and PATENTS ACT 1988:  
This drawing may not be reproduced, copied or used in any way without the written permission of the Director of Development & Infrastructure.  
© THE HIGHLAND COUNCIL

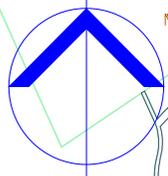

**Notes**  
© Crown Copyright,  
The Highland Council 2014 100023369

Revision Details			
Drawn By	Checked By	Check Date	Subr.



**Roads & Transport  
Community Services**

COMMUNITY\_SERVICE  
GLENURQUHART\_RD,  
INVERNESS\_IV3\_5NX  
ADDRESS3

Phone 01463252939  
E-mail HIGHLAND.GOV.UK

Project:  
**THE\_HIGHLAND\_COUNCIL  
(OFF-STREET\_PARKING\_PLACES)  
(DECriminalISED\_PARKING  
ENFORCEMENT\_AND  
CONSOLIDATION)  
ORDER\_2016**


Title:  
**DUNVEGAN\_VILLAGE\_CP  
CP0169**

Scale: 1:2000 (@ A4)

Drawn	GO	Date	02/09/16
Checked	SM	Date	CDATE

Project No:

Drawing No: 115 Rev: \_

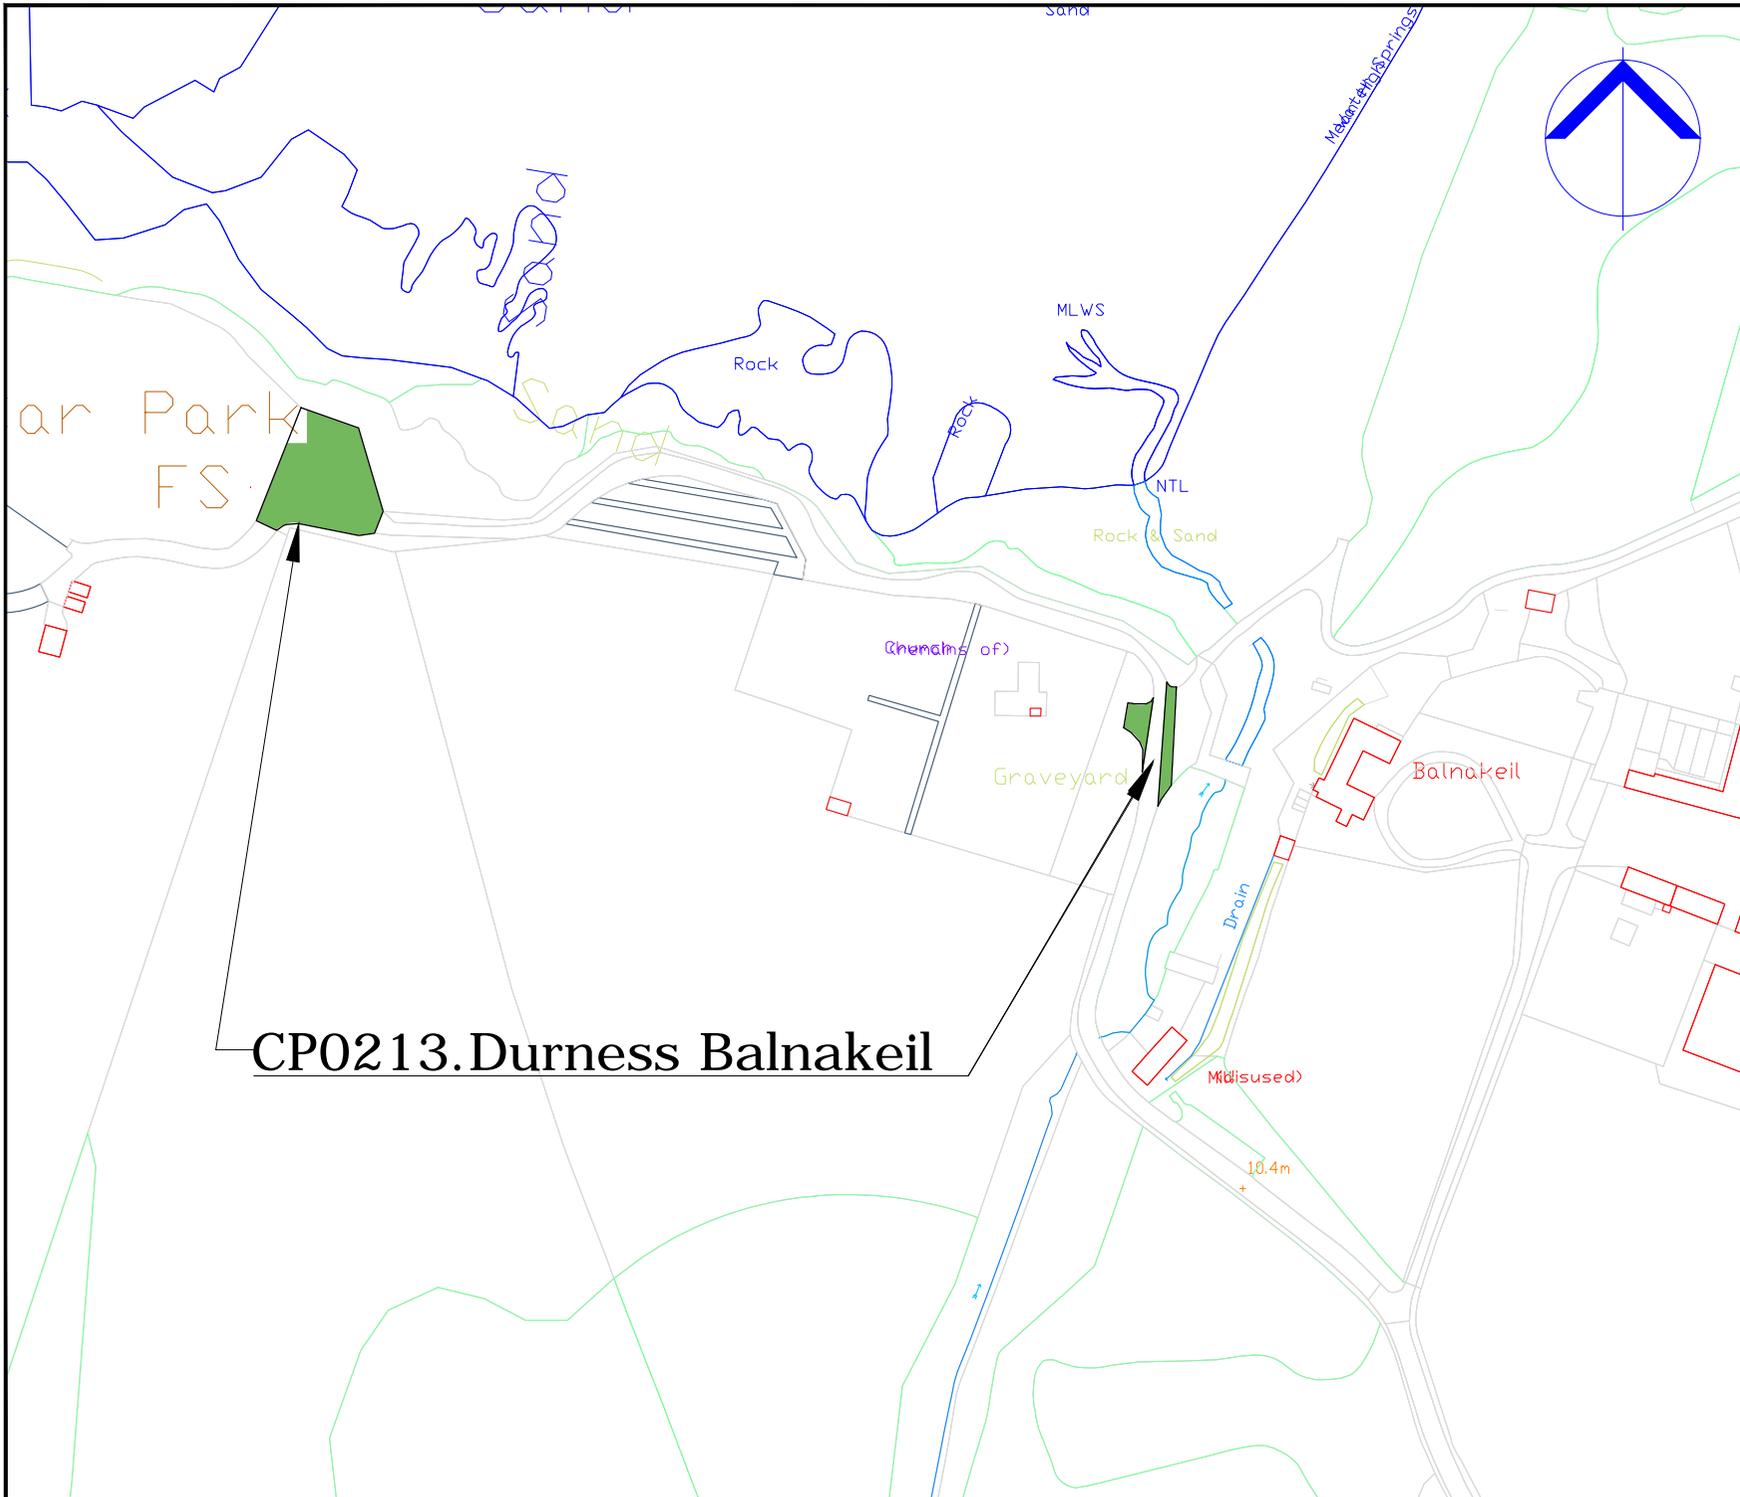

**CP0213.Durness Balnakeil**

COPYRIGHT, DESIGNS and PATENTS ACT 1988:  
 This drawing may not be reproduced, copied or used in any way without the written permission of the Director of Development & Infrastructure.  
 © THE HIGHLAND COUNCIL

**Notes**  
 © Crown Copyright.  
 The Highland Council 2014 100023369

Revision Details			
Drawn By	Check By	Check Date	Check Sufx



**Roads & Transport  
 Community Services**

COMMUNITY\_SERVICE  
 GLENURQUHART\_RD,  
 INVERNESS\_IV3\_5NX  
 ADDRESS3

Phone 01463252939  
 E-mail HIGHLAND.GOV.UK

Project  
**THE\_HIGHLAND\_COUNCIL  
 (OFF-STREET\_PARKING\_PLACES)  
 (DECriminalISED\_PARKING  
 ENFORCEMENT\_AND  
 CONSOLIDATION)  
 ORDER\_2016**


Title  
**DURNESS\_BALNAKEIL  
 CP0213**

Scale  
**1:2000 (@ A4)**

Drawn	GO	Date	02/09/16
Checked	SM	Date	CDATE

Project No:

Drawing No:	144	Rev:	_
-------------	-----	------	---

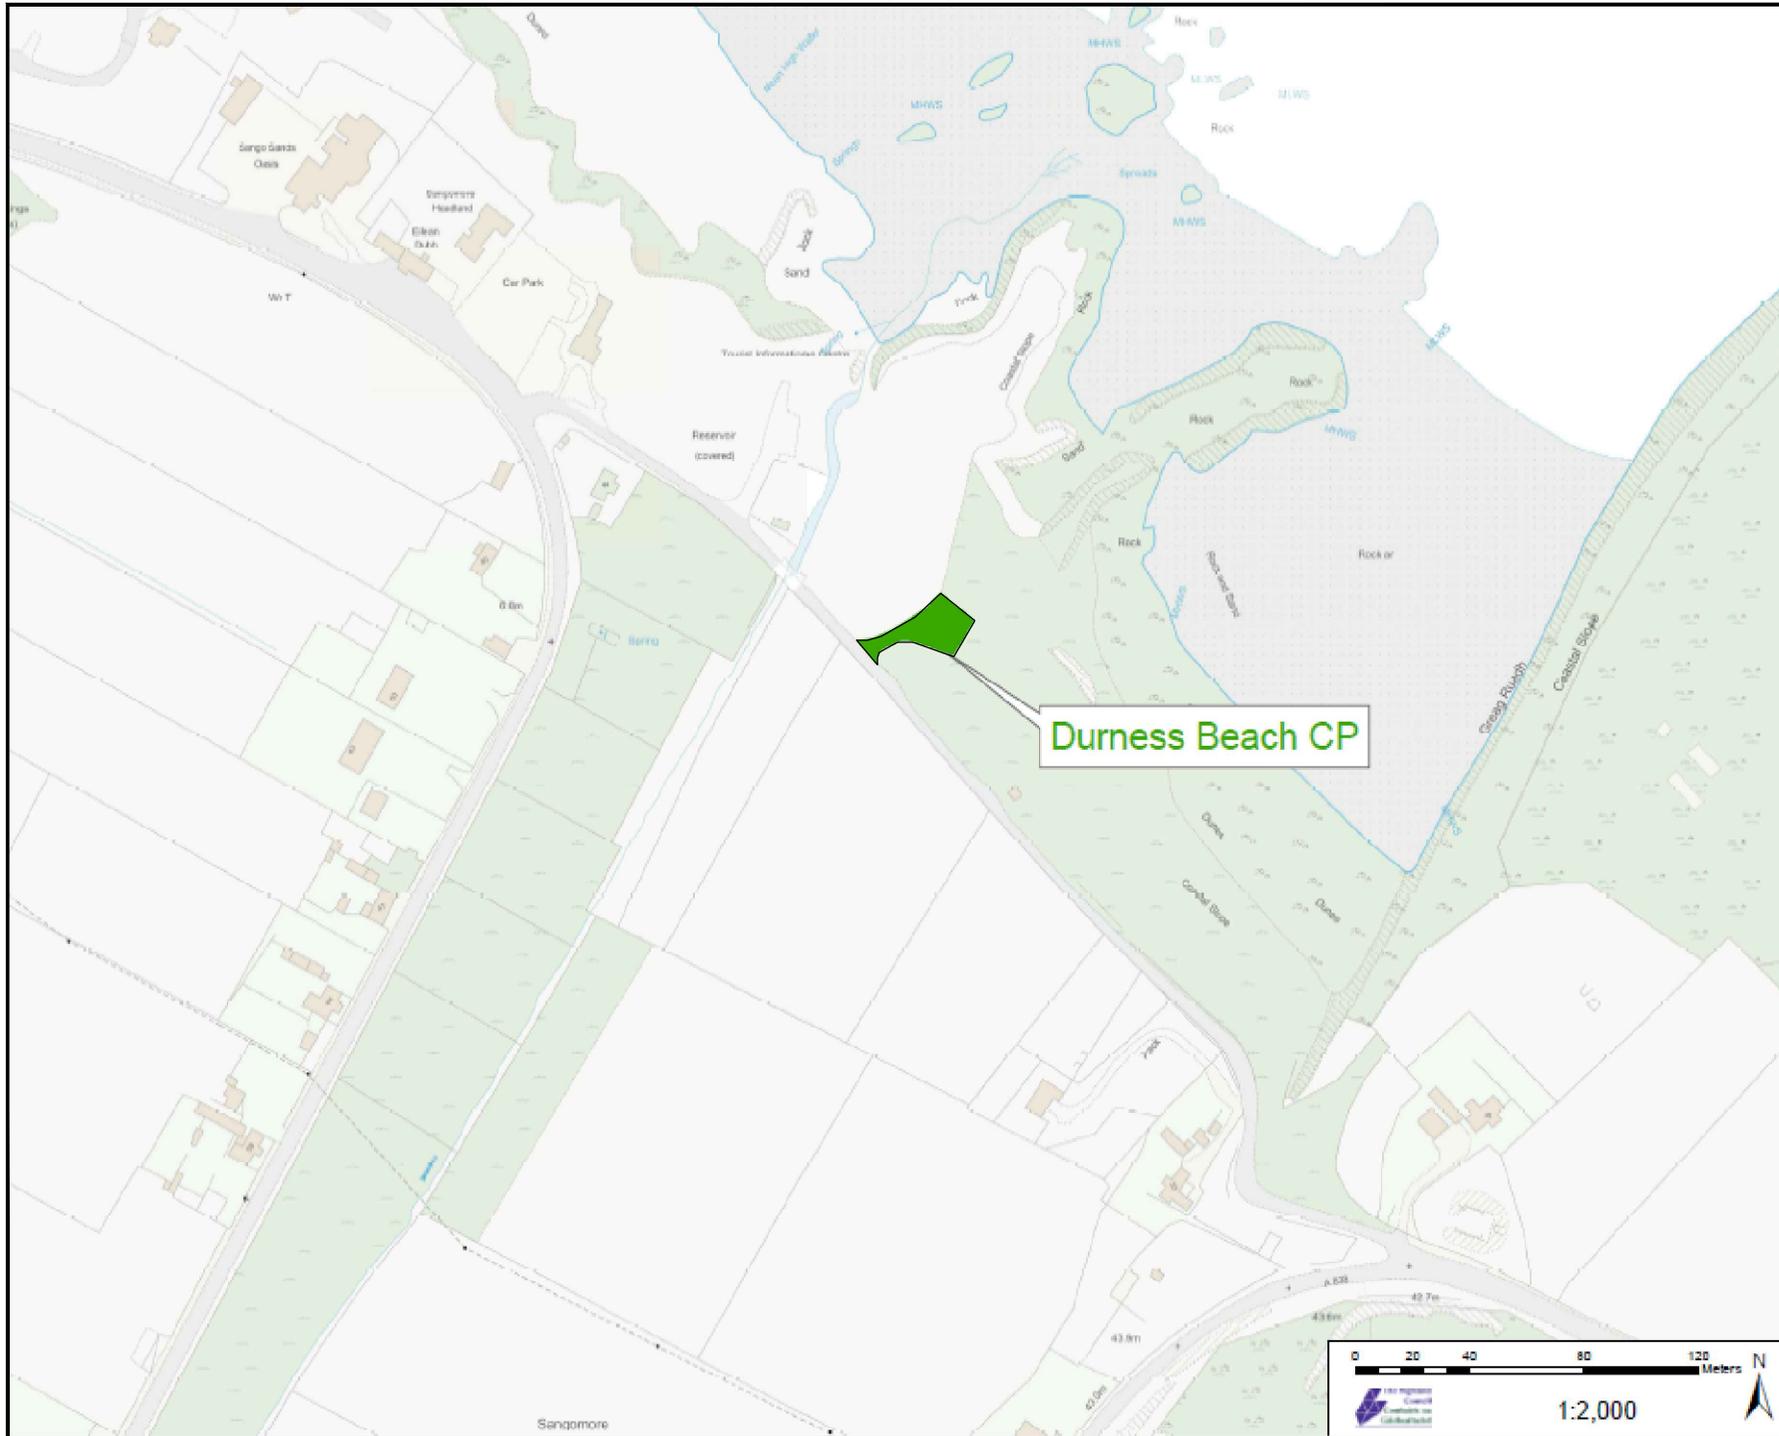

COPYRIGHT, DESIGNS and PATENTS ACT 1988:  
 This drawing may not be reproduced, copied or used in any way without the written permission of the Director of Development & Infrastructure.  
 © THE HIGHLAND COUNCIL

**Notes**  
 © Crown Copyright.  
 The Highland Council 2014 100023369

Revision Details	Drawn By	Check By	Check Date	Surf.



**The Highland Council**  
 Comhairle na Gaidhealtachd

**Roads & Transport  
 Community Services**

COMMUNITY\_SERVICE  
 GLENURQUHART\_RD.  
 INVERNESS\_IV3\_5NX

Phone 01463252939  
 E-mail HIGHLAND.GOV.UK

Project  
 THE\_HIGHLAND\_COUNCIL  
 (OFF-STREET\_PARKING\_PLACES)  
 (DECriminalISED\_PARKING  
 ENFORCEMENT\_AND  
 CONSOLIDATION)  
 ORDER\_2016


The  
**DURNESS\_BEACH\_CAR\_PARK  
 CP0192**


Scale  
**1:2000 (@ A4)**

Drawn	GO	Date	22/08/16
Checked	SM	Date	CDATE

Project No.

Drawing No.	67	Rev.	-
-------------	----	------	---

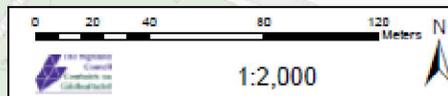

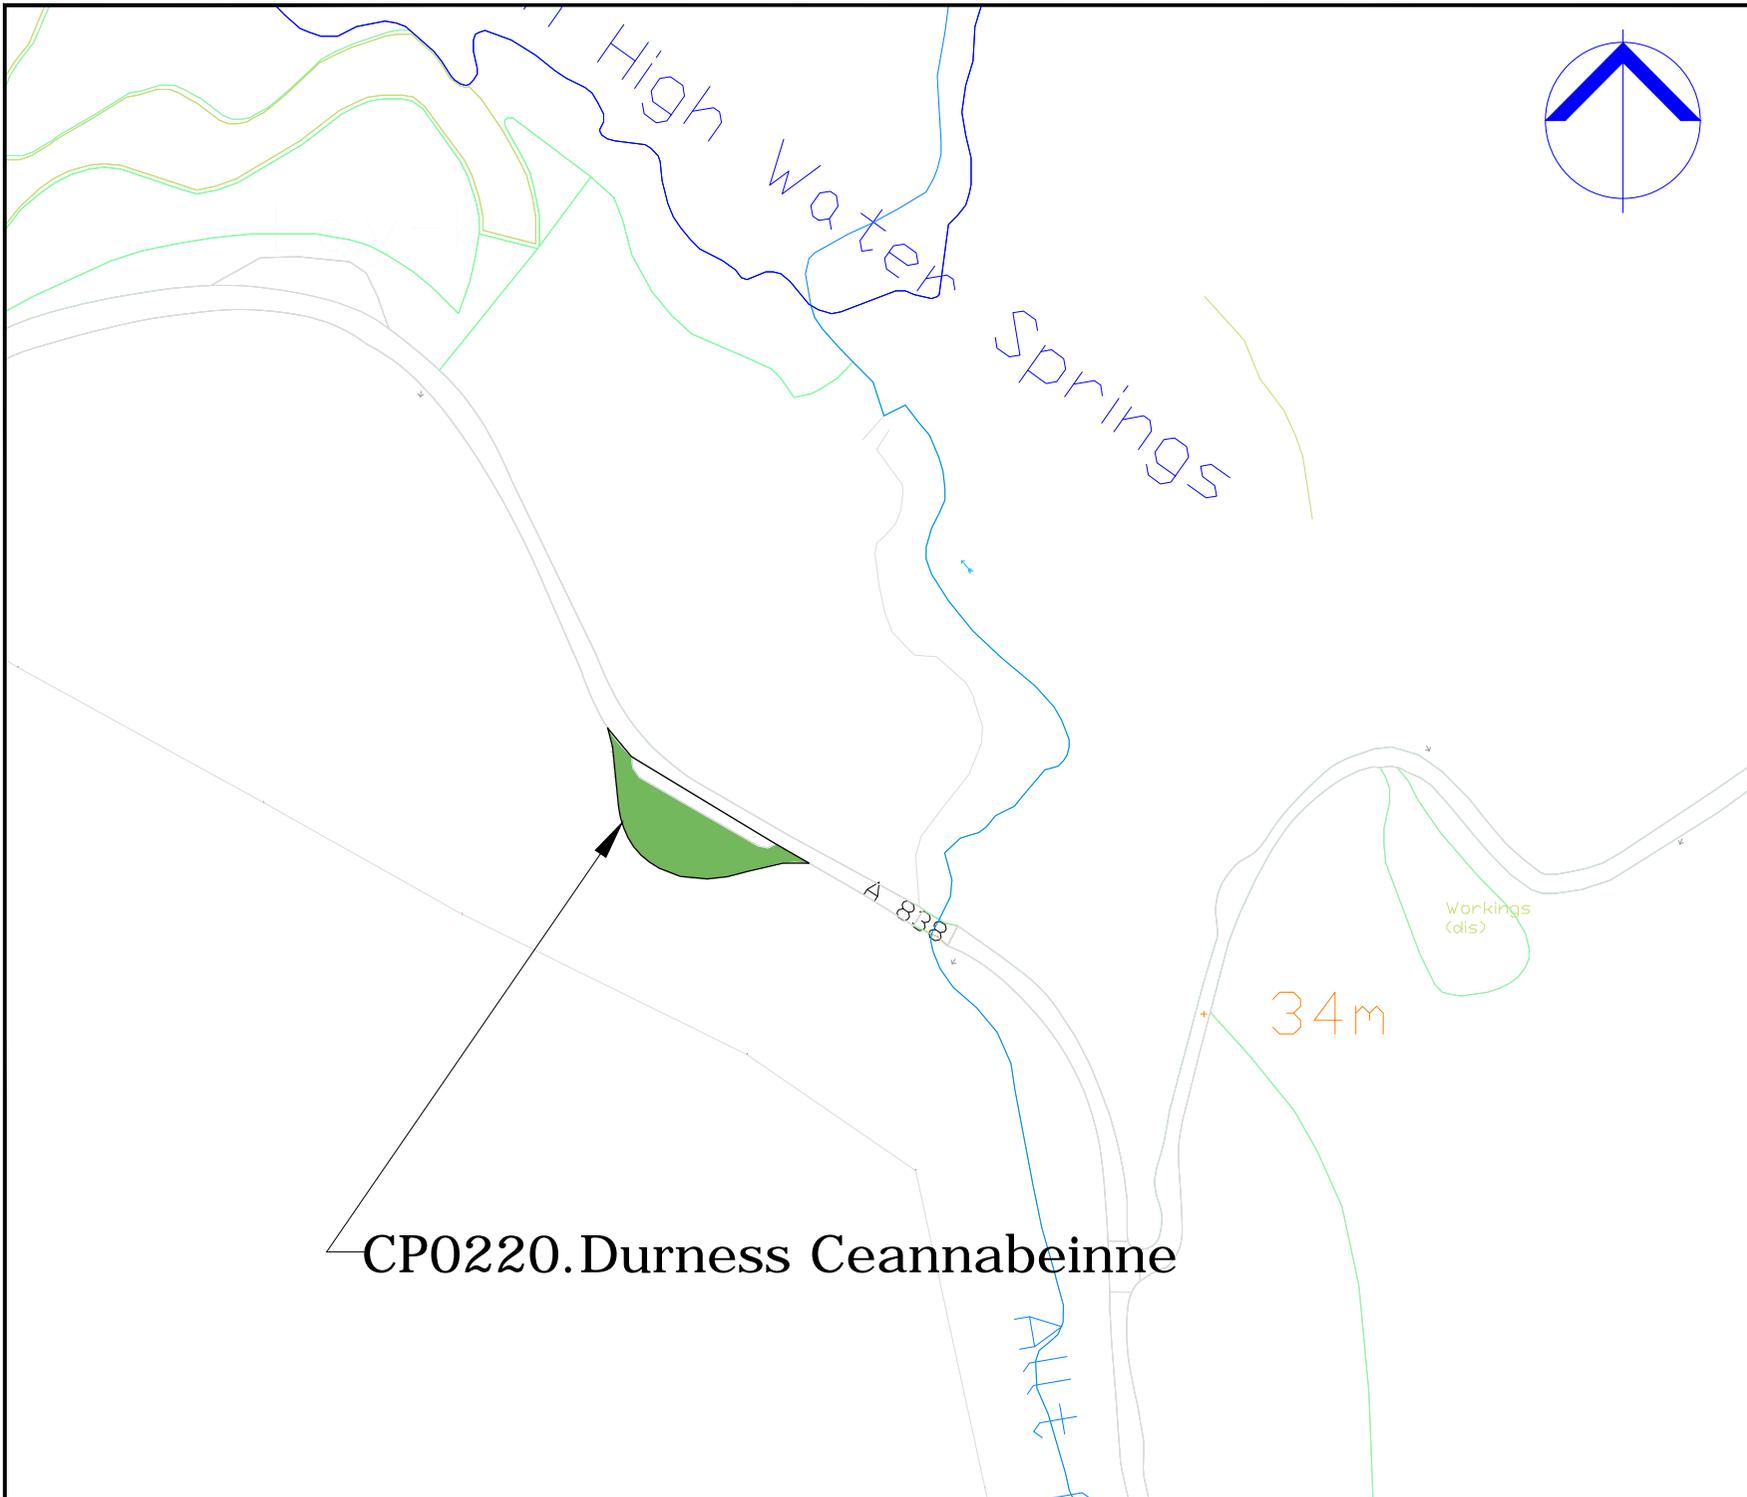

COPYRIGHT, DESIGNS and PATENTS ACT 1988:  
 This drawing may not be reproduced, copied or used in any way without the written permission of the Director of Development & Infrastructure.  
 © THE HIGHLAND COUNCIL

**Notes**  
 © Crown Copyright,  
 The Highland Council 2014 100023369

Revision Details			
Drawn By	Checked By	Check Date	Surf



**Roads & Transport  
 Community Services**

COMMUNITY\_SERVICE  
 GLENURQUHART\_RD,  
 INVERNESS\_IV3\_5NX  
 ADDRESS3

Phone 01463252939  
 E-mail HIGHLAND.GOV.UK

Project:  
**THE\_HIGHLAND\_COUNCIL  
 (OFF-STREET\_PARKING\_PLACES)  
 (DECriminalISED\_PARKING  
 ENFORCEMENT\_AND  
 CONSOLIDATION)  
 ORDER\_2016**


Title:  
**DURNESS\_CEANNABEINNE  
 CP0220**

Scale: **1:2000 (@ A4)**

Drawn	GO	Date	02/09/16
Checked	SM	Date	CDATE

Project No:

Drawing No: **143** Rev: **\_**

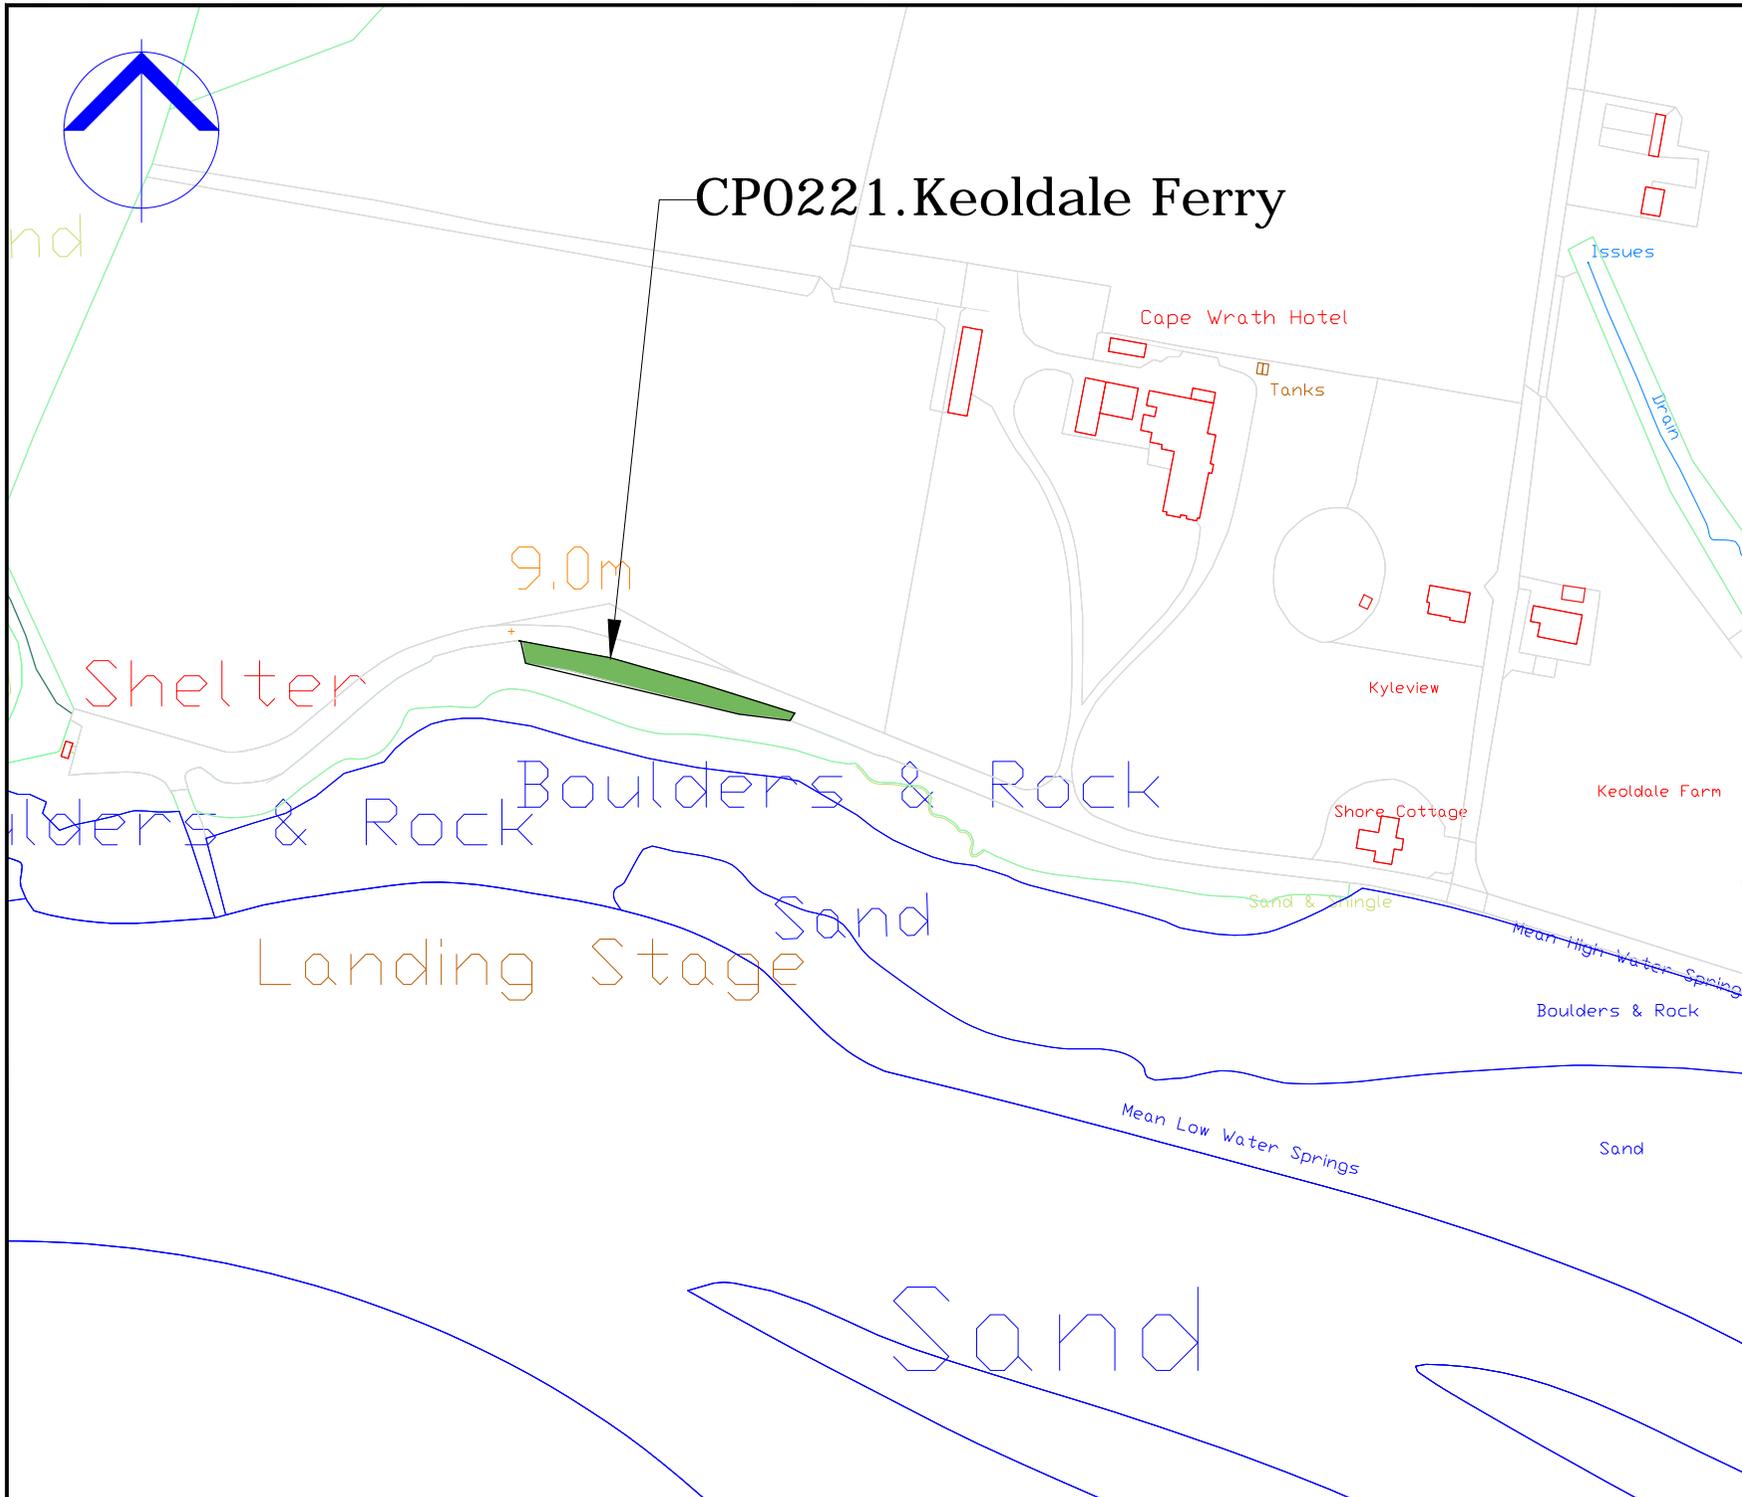

COPYRIGHT, DESIGNS and PATENTS ACT 1986:  
 This drawing may not be reproduced, copied or used in any way without the written permission of the Director of Development & Infrastructure.  
 © THE HIGHLAND COUNCIL

**Notes**  
 © Crown Copyright,  
 The Highland Council 2014 100023369

Revision	By	Check	Check	Check
Details	By	By	Date	Surf

Revision Details



**Roads & Transport  
 Community Services**

COMMUNITY\_SERVICE  
 GLENURQUHART\_RD,  
 INVERNESS\_IV3\_5NX  
 ADDRESS3

Phone 01463252939  
 E-mail HIGHLAND.GOV.UK

Project:  
 THE\_HIGHLAND\_COUNCIL  
 (OFF-STREET\_PARKING\_PLACES)  
 (DECriminalISED\_PARKING  
 ENFORCEMENT\_AND  
 CONSOLIDATION)  
 ORDER\_2016

THE  
 DURNES\_KEOLDALE\_FERRY  
 CP0221

Scale: 1:2000 (@ A4)


Drawn	GO	Date	02/09/16
-------	----	------	----------

Checked	SM	Date	CDATE
---------	----	------	-------

Project No:

Drawing No:	142	Rev:	_
-------------	-----	------	---



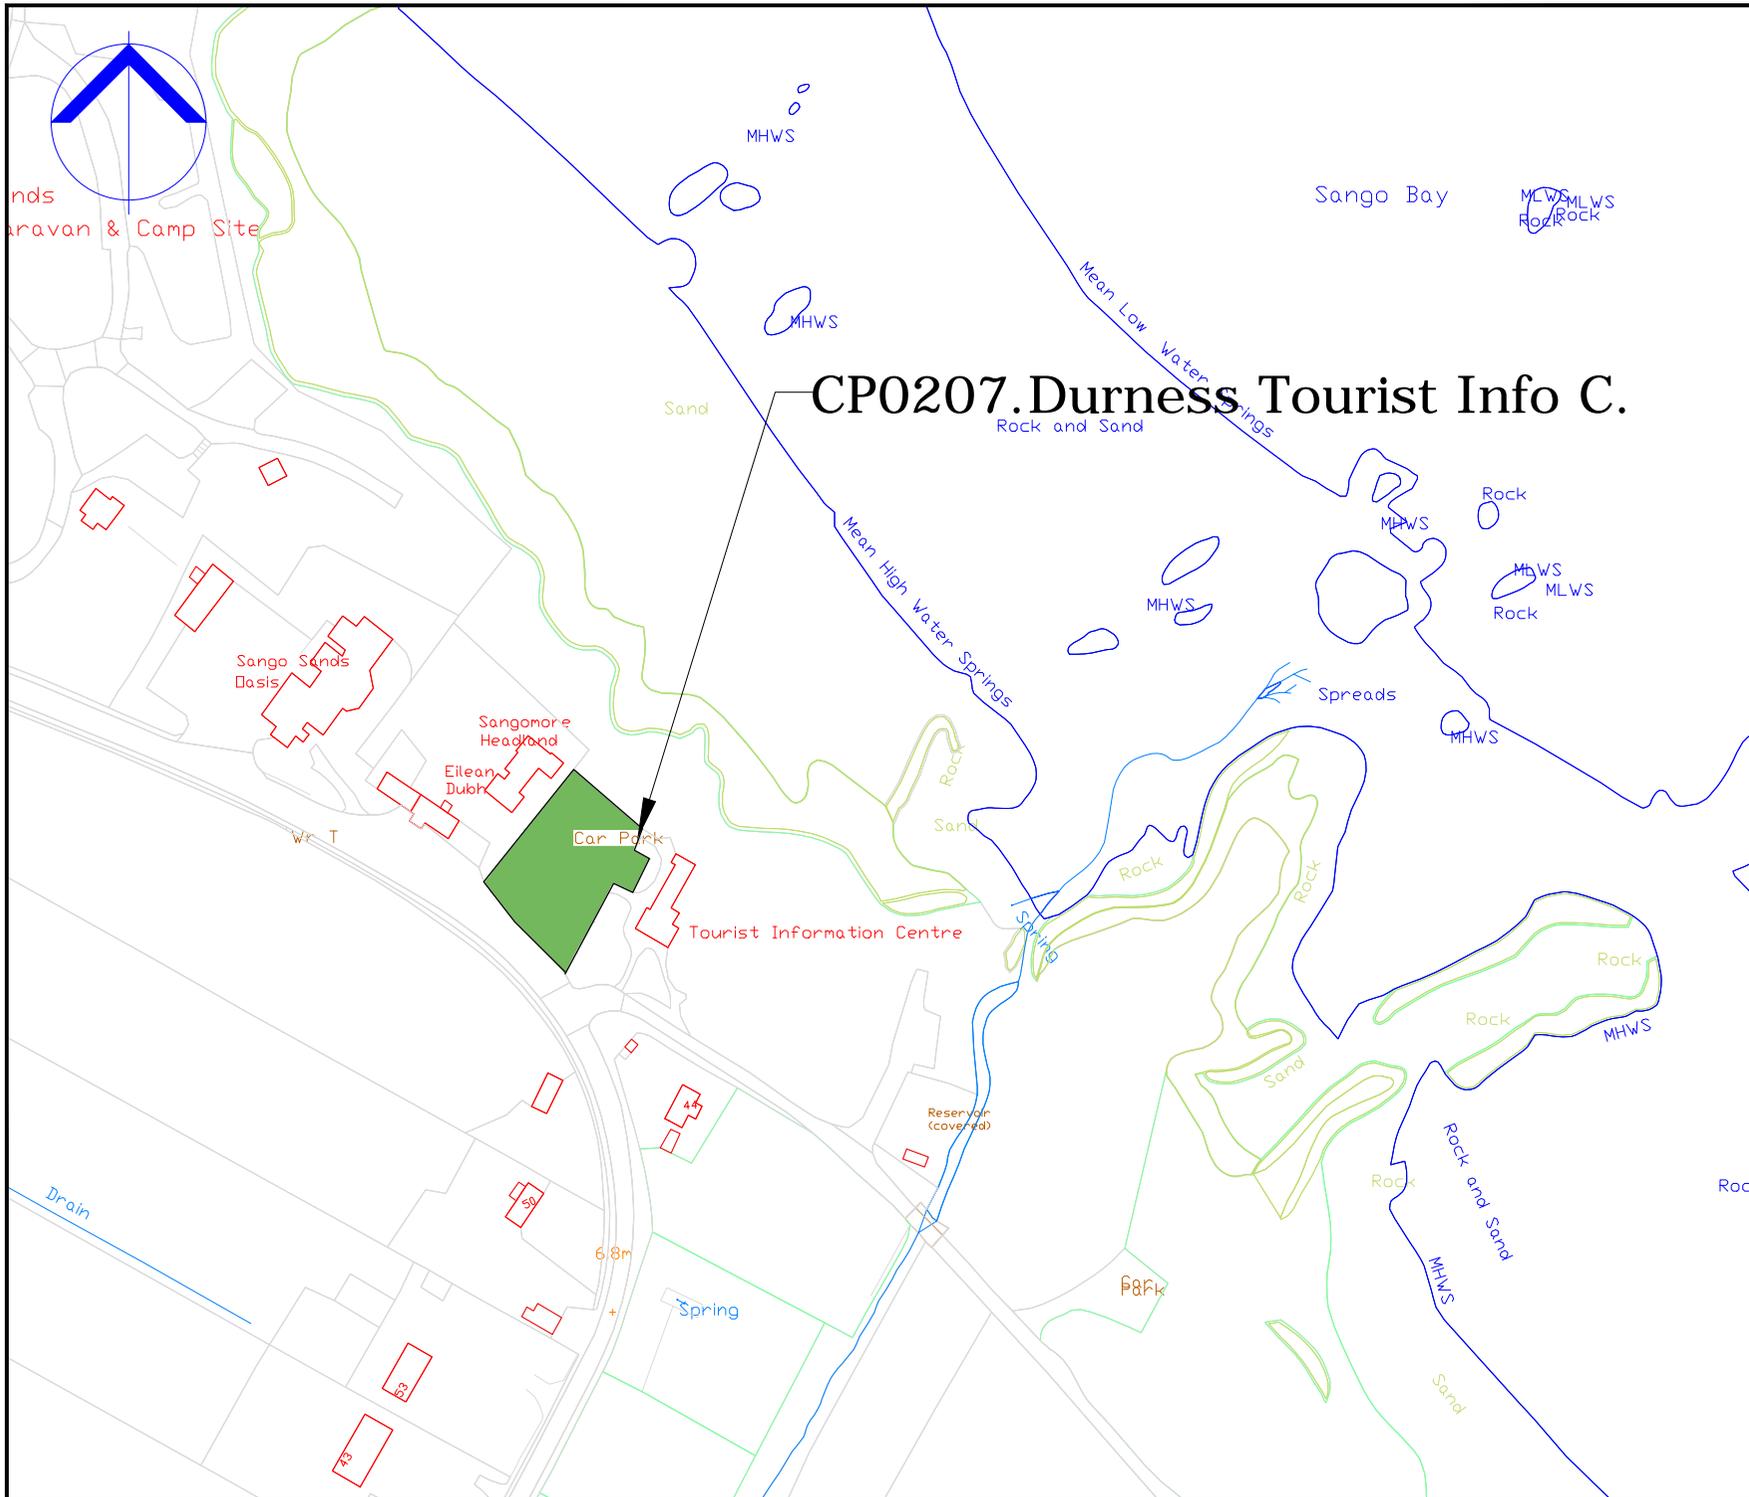

# CP0207. Durness Tourist Info C.

COPYRIGHT, DESIGNS and PATENTS ACT 1986:  
 This drawing may not be reproduced, copied or used in any way without the written permission of the Director of Development & Infrastructure.  
 © THE HIGHLAND COUNCIL

**Notes**  
 © Crown Copyright,  
 The Highland Council 2014 100023369

Revision Details			
Drawn By	Checked By	Check Date	Surf



## Roads & Transport Community Services


COMMUNITY\_SERVICE  
 GLENURQUHART\_RD,  
 INVERNESS\_IV3\_5NX  
 ADDRESS3

Phone 01463252939  
 E-mail HIGHLAND.GOV.UK

Project:  
**THE\_HIGHLAND\_COUNCIL  
 (OFF-STREET\_PARKING\_PLACES)  
 (DECriminalISED\_PARKING  
 ENFORCEMENT\_AND  
 CONSOLIDATION)  
 ORDER\_2016**

Title:  
**DURNESS\_TOURIST\_INFO\_C.  
 CP0207**

Scale:	1:2000 (@ A4)		
Drawn	GO	Date	02/09/16
Checked	SM	Date	CDATE
Project No:			
Drawing No:	141	Rev:	

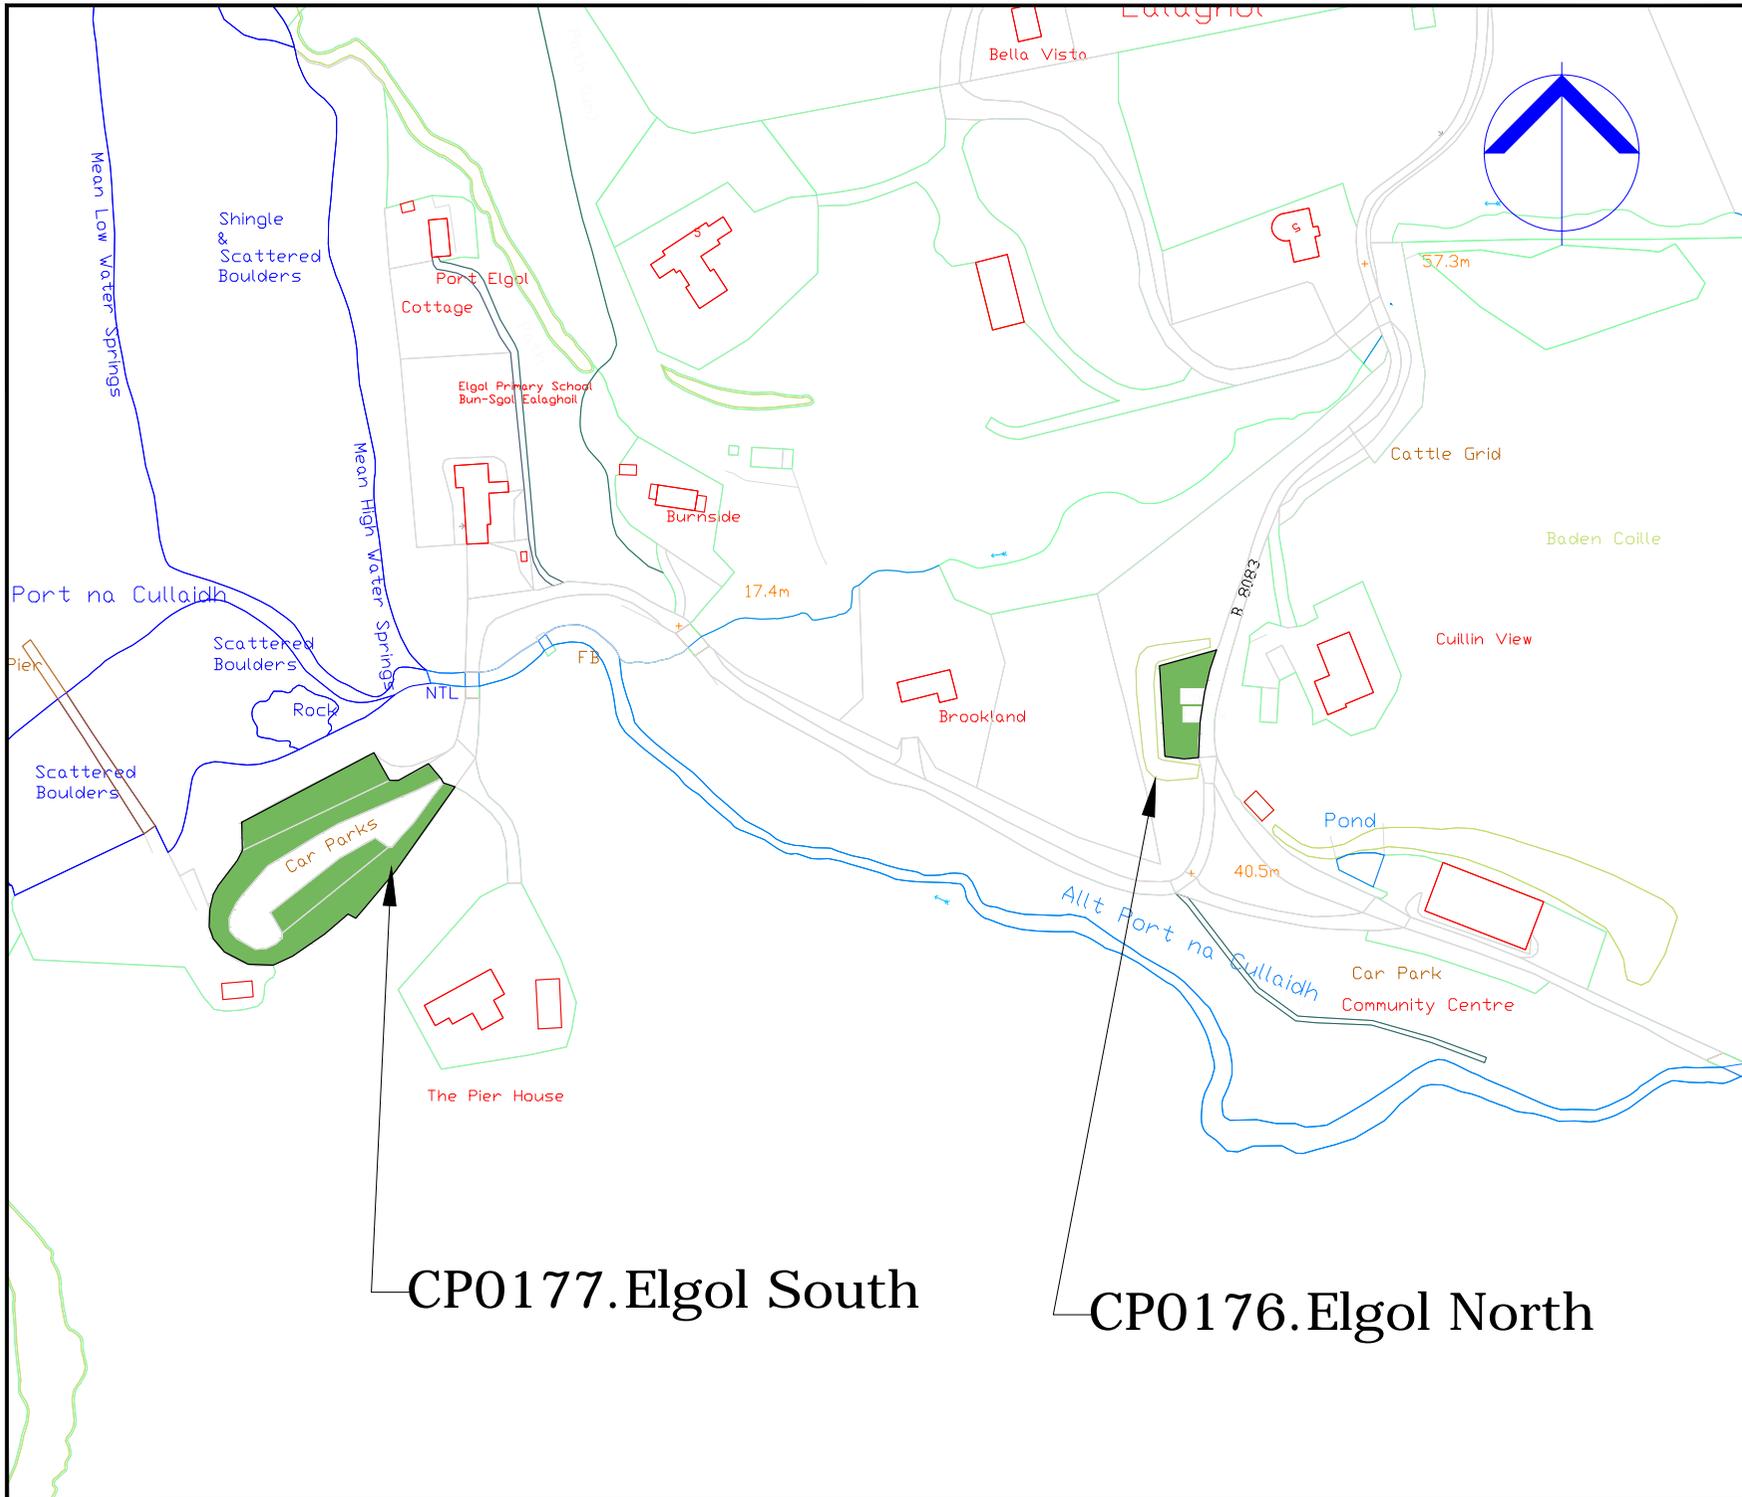

CP0177.Elgol South

CP0176.Elgol North

COPYRIGHT, DESIGNS and PATENTS ACT 1986:  
 This drawing may not be reproduced, copied or used in any way without  
 the written permission of the Director of Development & Infrastructure.  
 © THE HIGHLAND COUNCIL

Notes

© Crown Copyright,  
 The Highland Council 2014 100023369

Revision Details

Drawn By	Checked By	Check Date	Checkd By	Checkd Date	Surf



Roads & Transport  
 Community Services

COMMUNITY\_SERVICE  
 GLENURQUHART\_RD,  
 INVERNESS\_IV3\_5NX  
 ADDRESS3

Phone 01463252939

E-mail HIGHLAND.GOV.UK

Project:  
 THE\_HIGHLAND\_COUNCIL  
 (OFF-STREET\_PARKING\_PLACES)  
 (DECriminalISED\_PARKING  
 ENFORCEMENT\_AND  
 CONSOLIDATION)  
 ORDER\_2016


Title  
 ELGOL\_CPS  
 CP0176,0177

Scale 1:2000 (@ A4)

Drawn	GO	Date	02/09/16
Checked	SM	Date	CDATE

Project No:

Drawing No: 125 Rev: \_

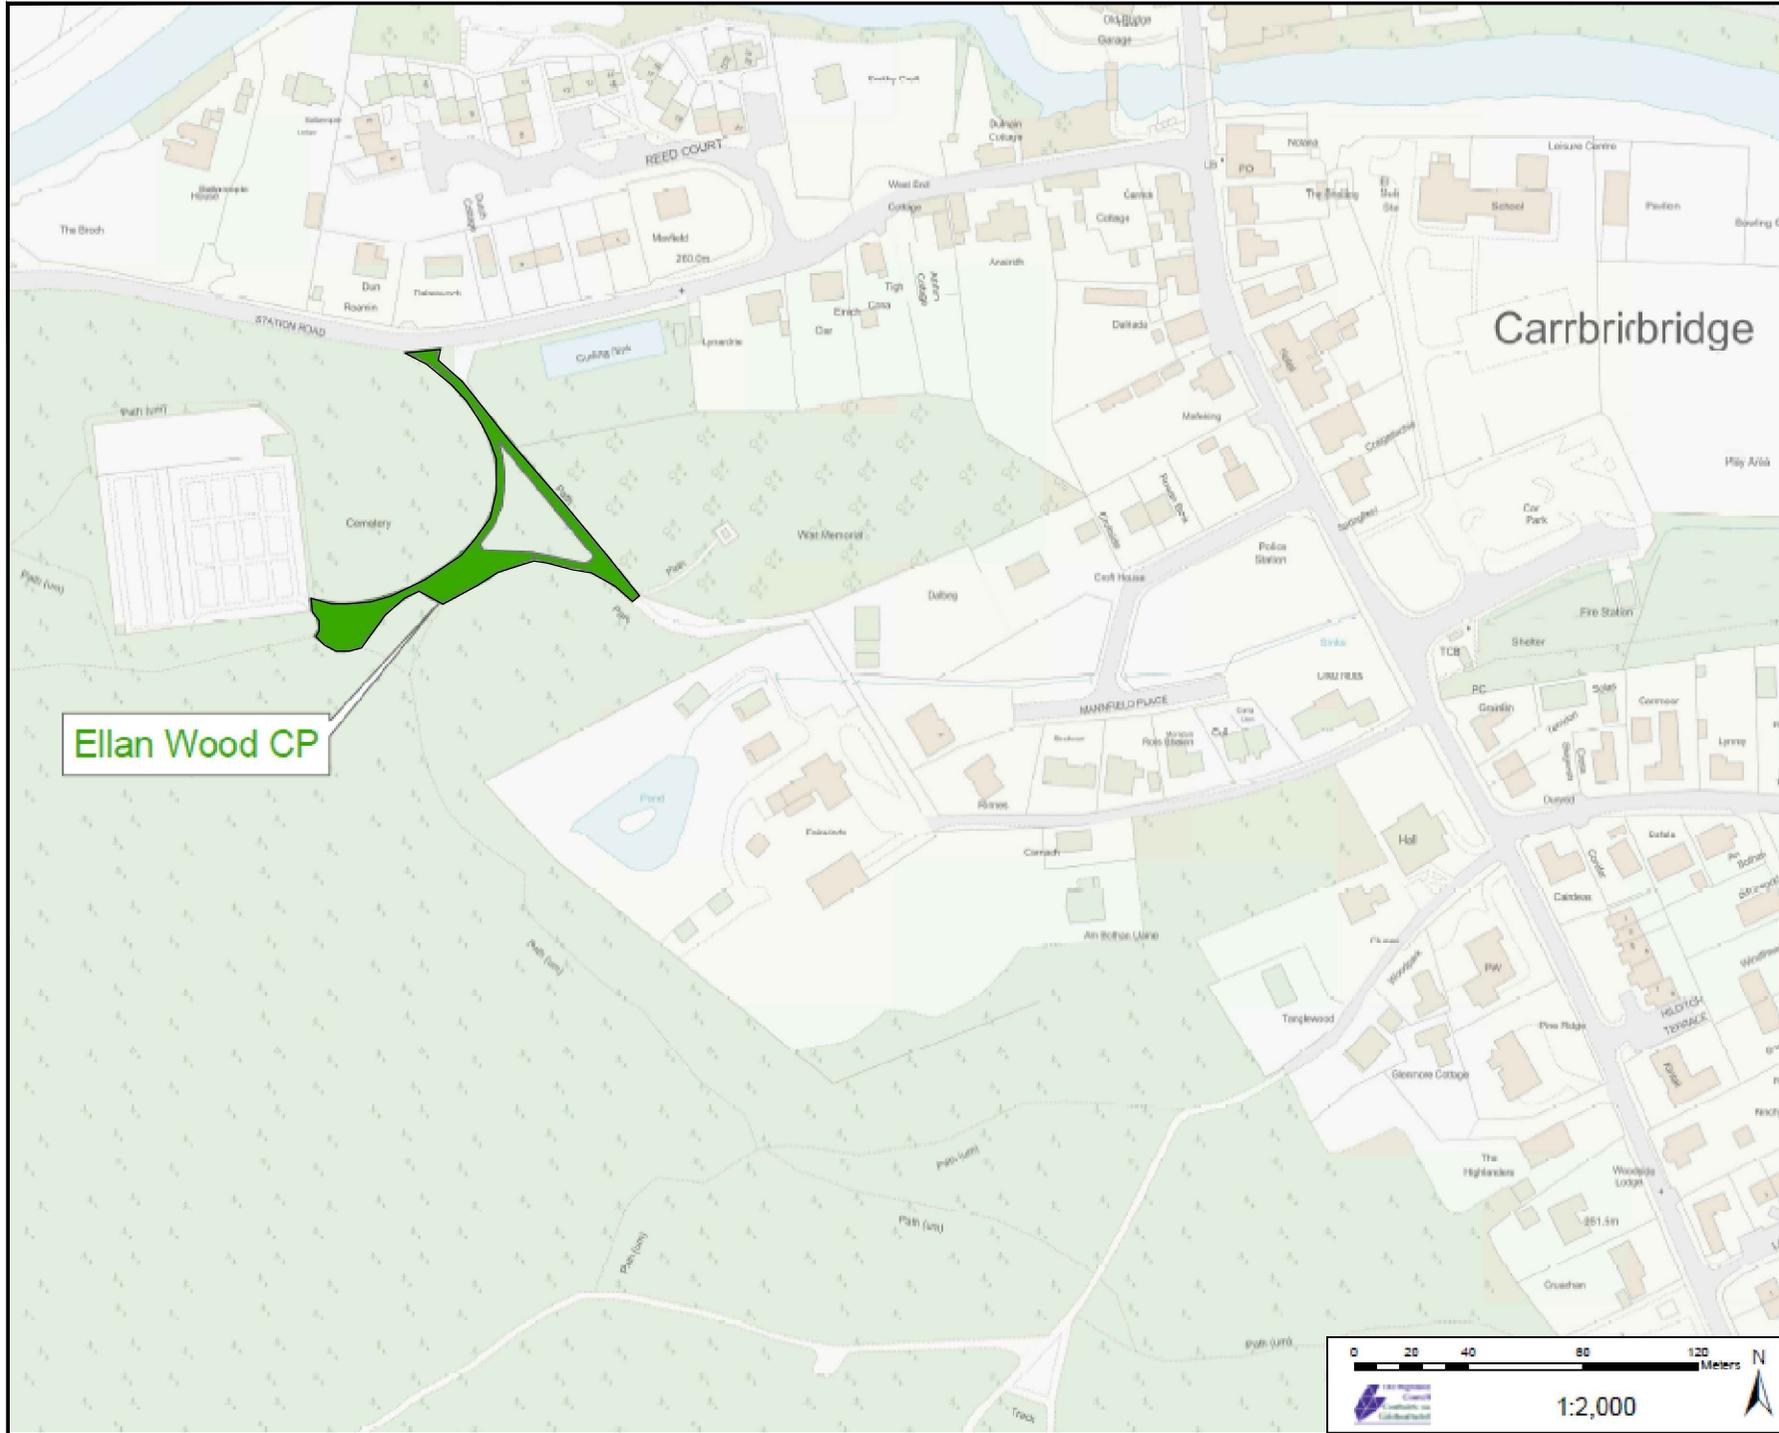

Ellan Wood CP

COPYRIGHT, DESIGNS and PATENTS ACT 1988:  
 This drawing may not be reproduced, copied or used in any way without the written permission of the Director of Development & Infrastructure.  
 © THE HIGHLAND COUNCIL

**Notes**  
 © Crown Copyright.  
 The Highland Council 2014 10002369

Revision Details	Drawn By	Checked By	Check Date	Scale

**The Highland Council**  
 Comhairle na Gaidhealtachd

**Roads & Transport  
 Community Services**

COMMUNITY SERVICE  
 GLENURQUHART RD,  
 INVERNESS IV3 5NX

Phone 01463252939  
 E-mail HIGHLAND.GOV.UK

Project  
**THE HIGHLAND COUNCIL  
 (OFF-STREET\_PARKING\_PLACES)  
 (DECriminalISED\_PARKING  
 ENFORCEMENT\_AND  
 CONSOLIDATION)  
 ORDER\_2016**

Title  
**ELLAN\_WOOD\_CAR\_PARK  
 CP0001**


Scale  
**1:2000 (@ A4)**

Drawn	GO	Date	22/08/16
Checked	SM	Date	CDATE

Project No:

Drawing No:	68	Rev:	-
-------------	----	------	---



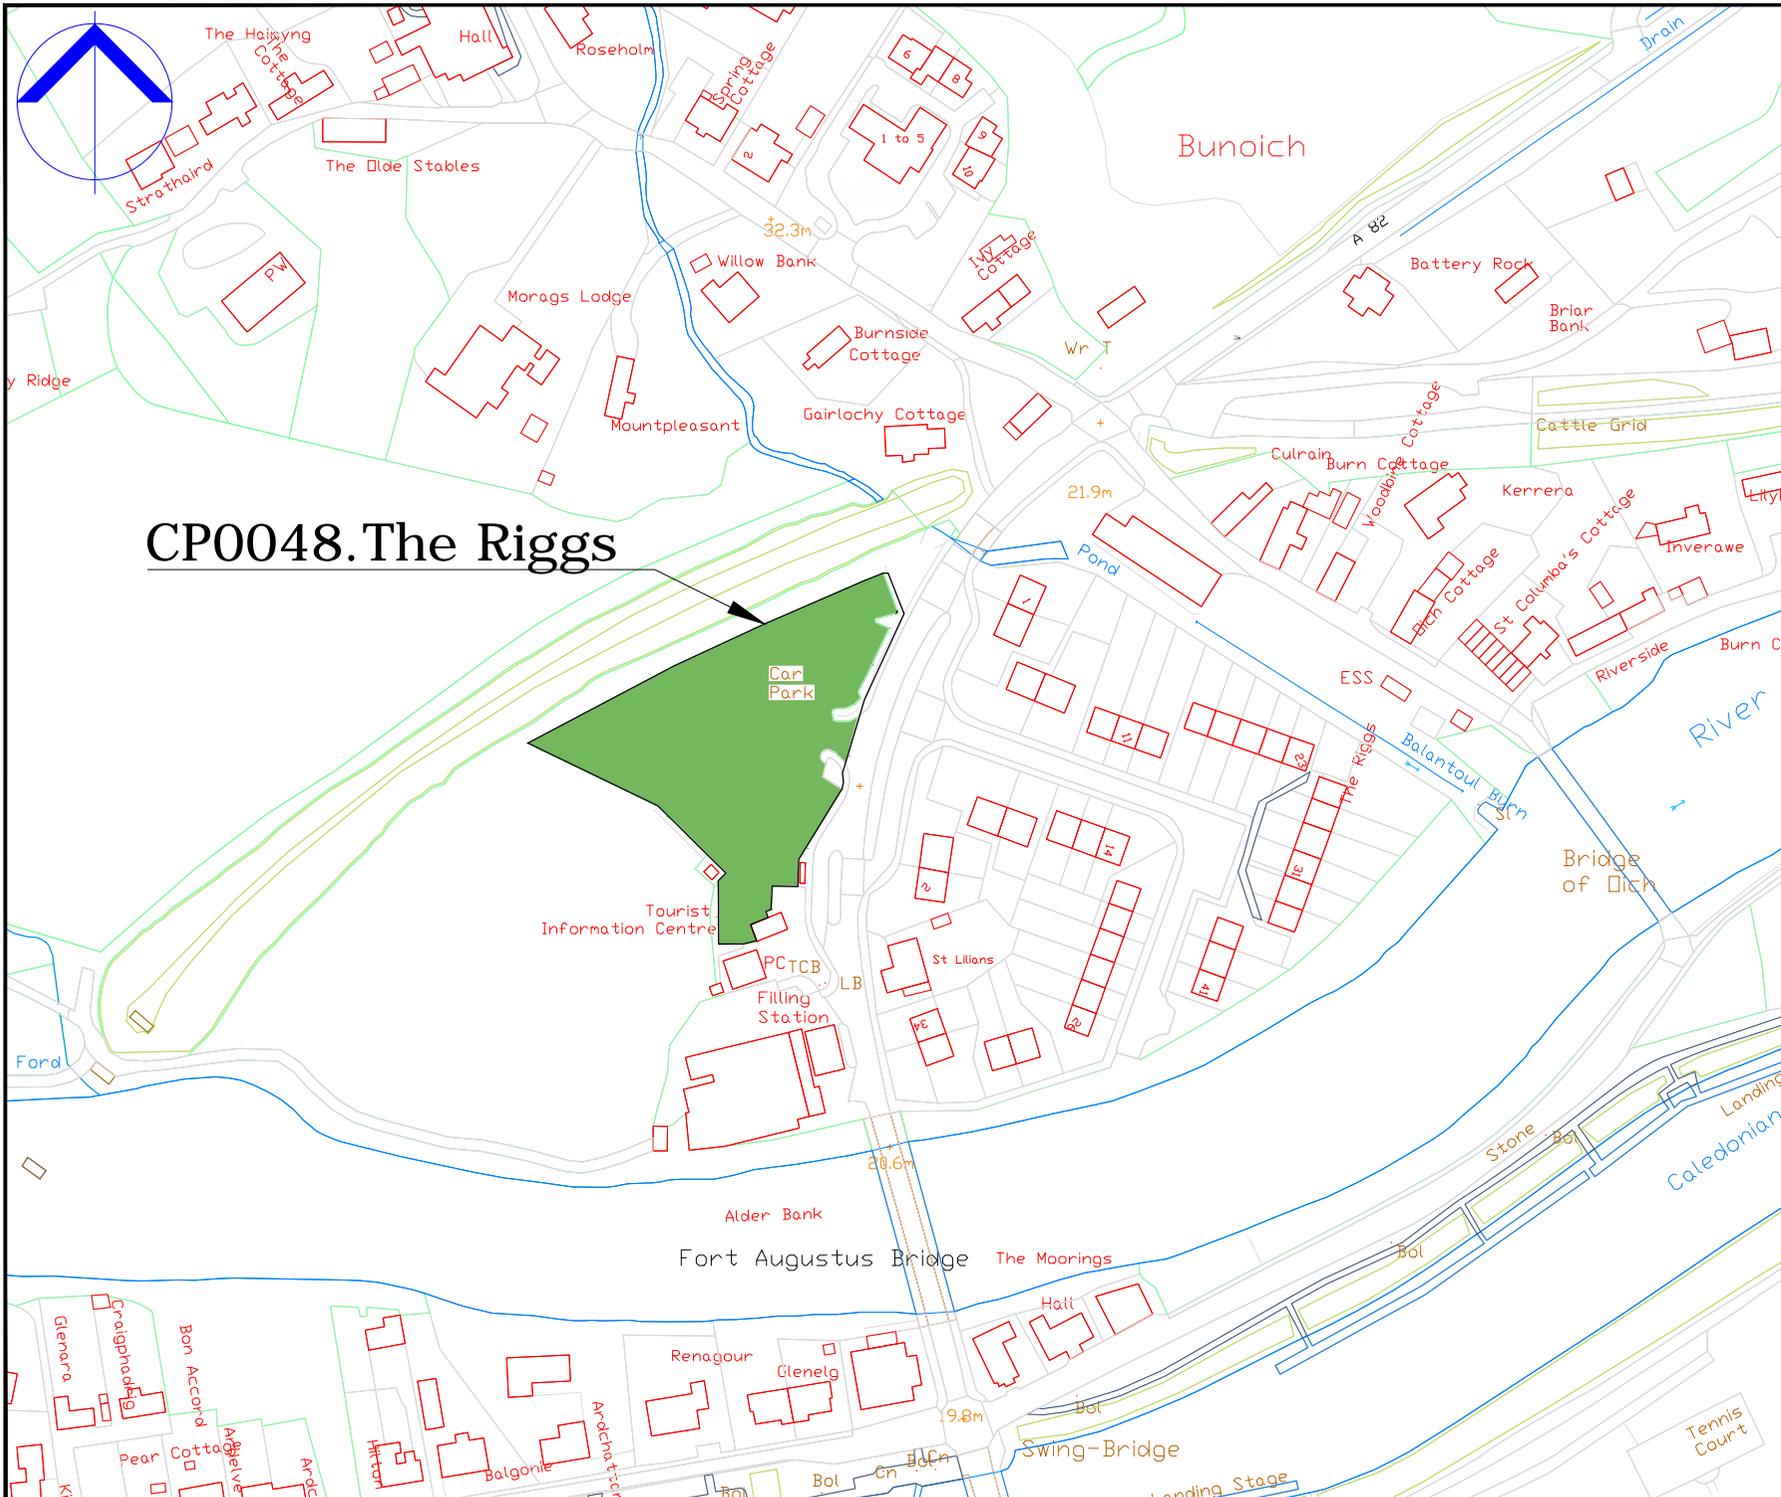

COPYRIGHT, DESIGNS and PATENTS ACT 1986:  
 This drawing may not be reproduced, copied or used in any way without the written permission of the Director of Development & Infrastructure.  
 © THE HIGHLAND COUNCIL

**Notes**  
 © Crown Copyright.  
 The Highland Council 2014 10002369

Revision Details			
Drawn By	Checked By	Check Date	Surf



**Roads & Transport  
 Community Services**

COMMUNITY\_SERVICE  
 GLENURQUHART\_RD,  
 INVERNESS\_IV3\_5NX  
 ADDRESS3

Phone 01463252939  
 E-mail HIGHLAND.GOV.UK


Project  
**THE\_HIGHLAND\_COUNCIL  
 (OFF-STREET\_PARKING\_PLACES)  
 (DECriminalISED\_PARKING  
 ENFORCEMENT\_AND  
 CONSOLIDATION)  
 ORDER\_2016**

Title  
**FORT\_AUGUSTUS\_CP  
 CP0048**

Scale  
**1:2000 (@ A4)**


Drawn	GO	Date	02/09/16
Checked	SM	Date	CDATE

Project No:  
 Drawing No: **95** Rev: **-**

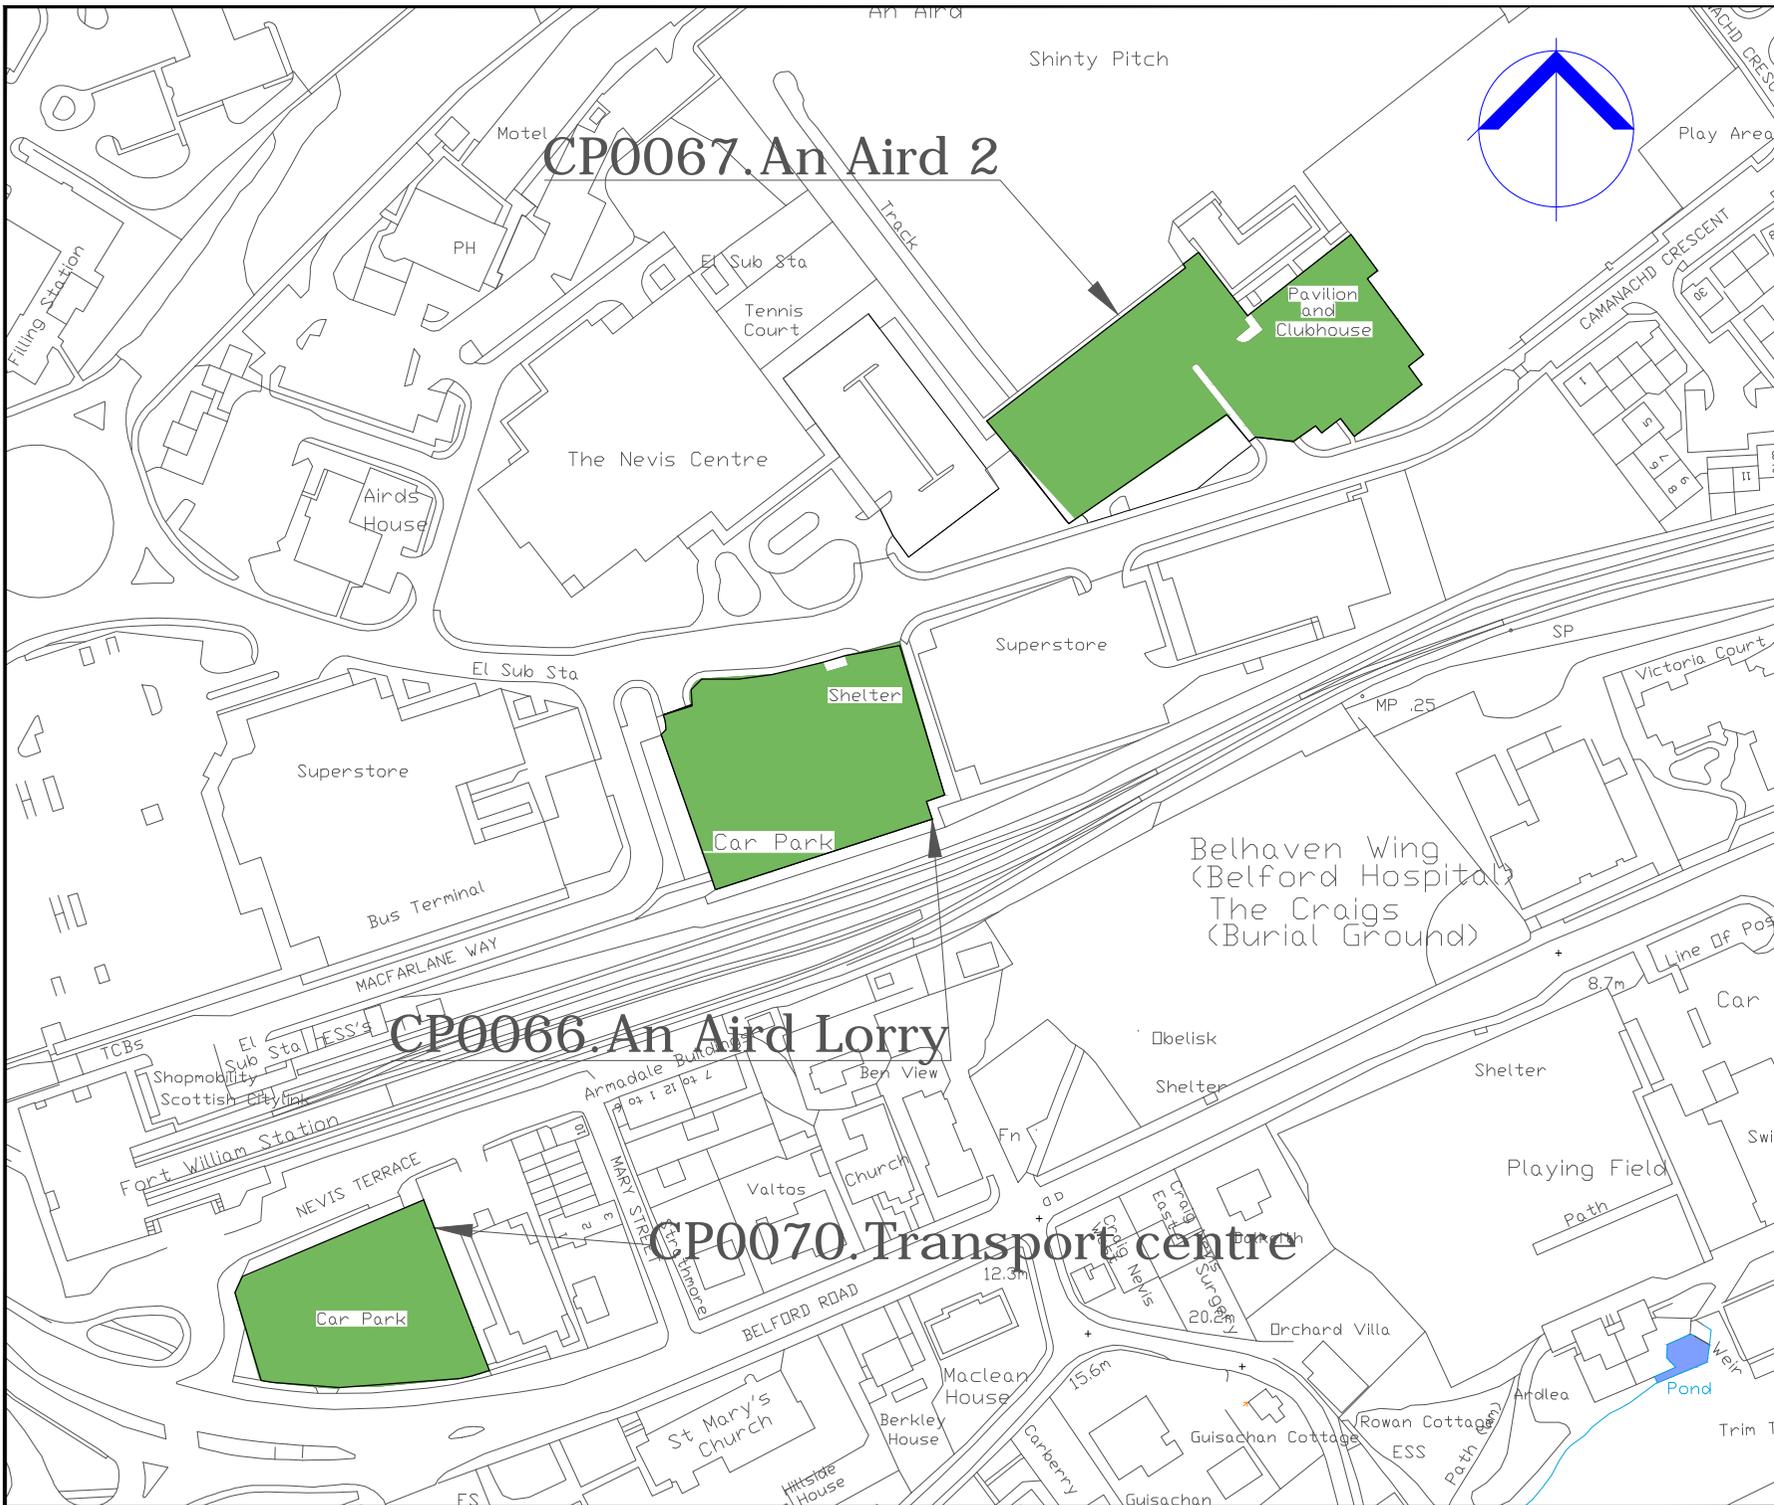

AN AIRD

Shinty Pitch

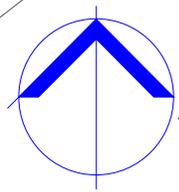

COPYRIGHT, DESIGNS and PATENTS ACT 1988:  
 This drawing may not be reproduced, copied or used in any way without the written permission of the Director of Development & Infrastructure.  
 © THE HIGHLAND COUNCIL

**Notes**  
 © Crown Copyright.  
 The Highland Council 2014 100023369

Revision Details			
Drawn By	Checked By	Check Date	Surf



**Roads & Transport  
 Community Services**

COMMUNITY\_SERVICE  
 GLENURQUHART\_RD,  
 INVERNESS\_IV3\_5NX  
 ADDRESS3


Phone 01463252939

E-mail HIGHLAND.GOV.UK

Project  
**THE HIGHLAND COUNCIL  
 (OFF-STREET PARKING PLACES)  
 (DECriminalISED PARKING  
 ENFORCEMENT AND  
 CONSOLIDATION)  
 ORDER\_2016**

Title  
**FORT WILLIAM CAR PARK  
 CP0066,0067,0070**

Scale	1:2000 (@ A4)		
Drawn	GO	Date	22/08/16
Checked	SM	Date	CDATE
Project No:			
Drawing No:	12	Rev:	

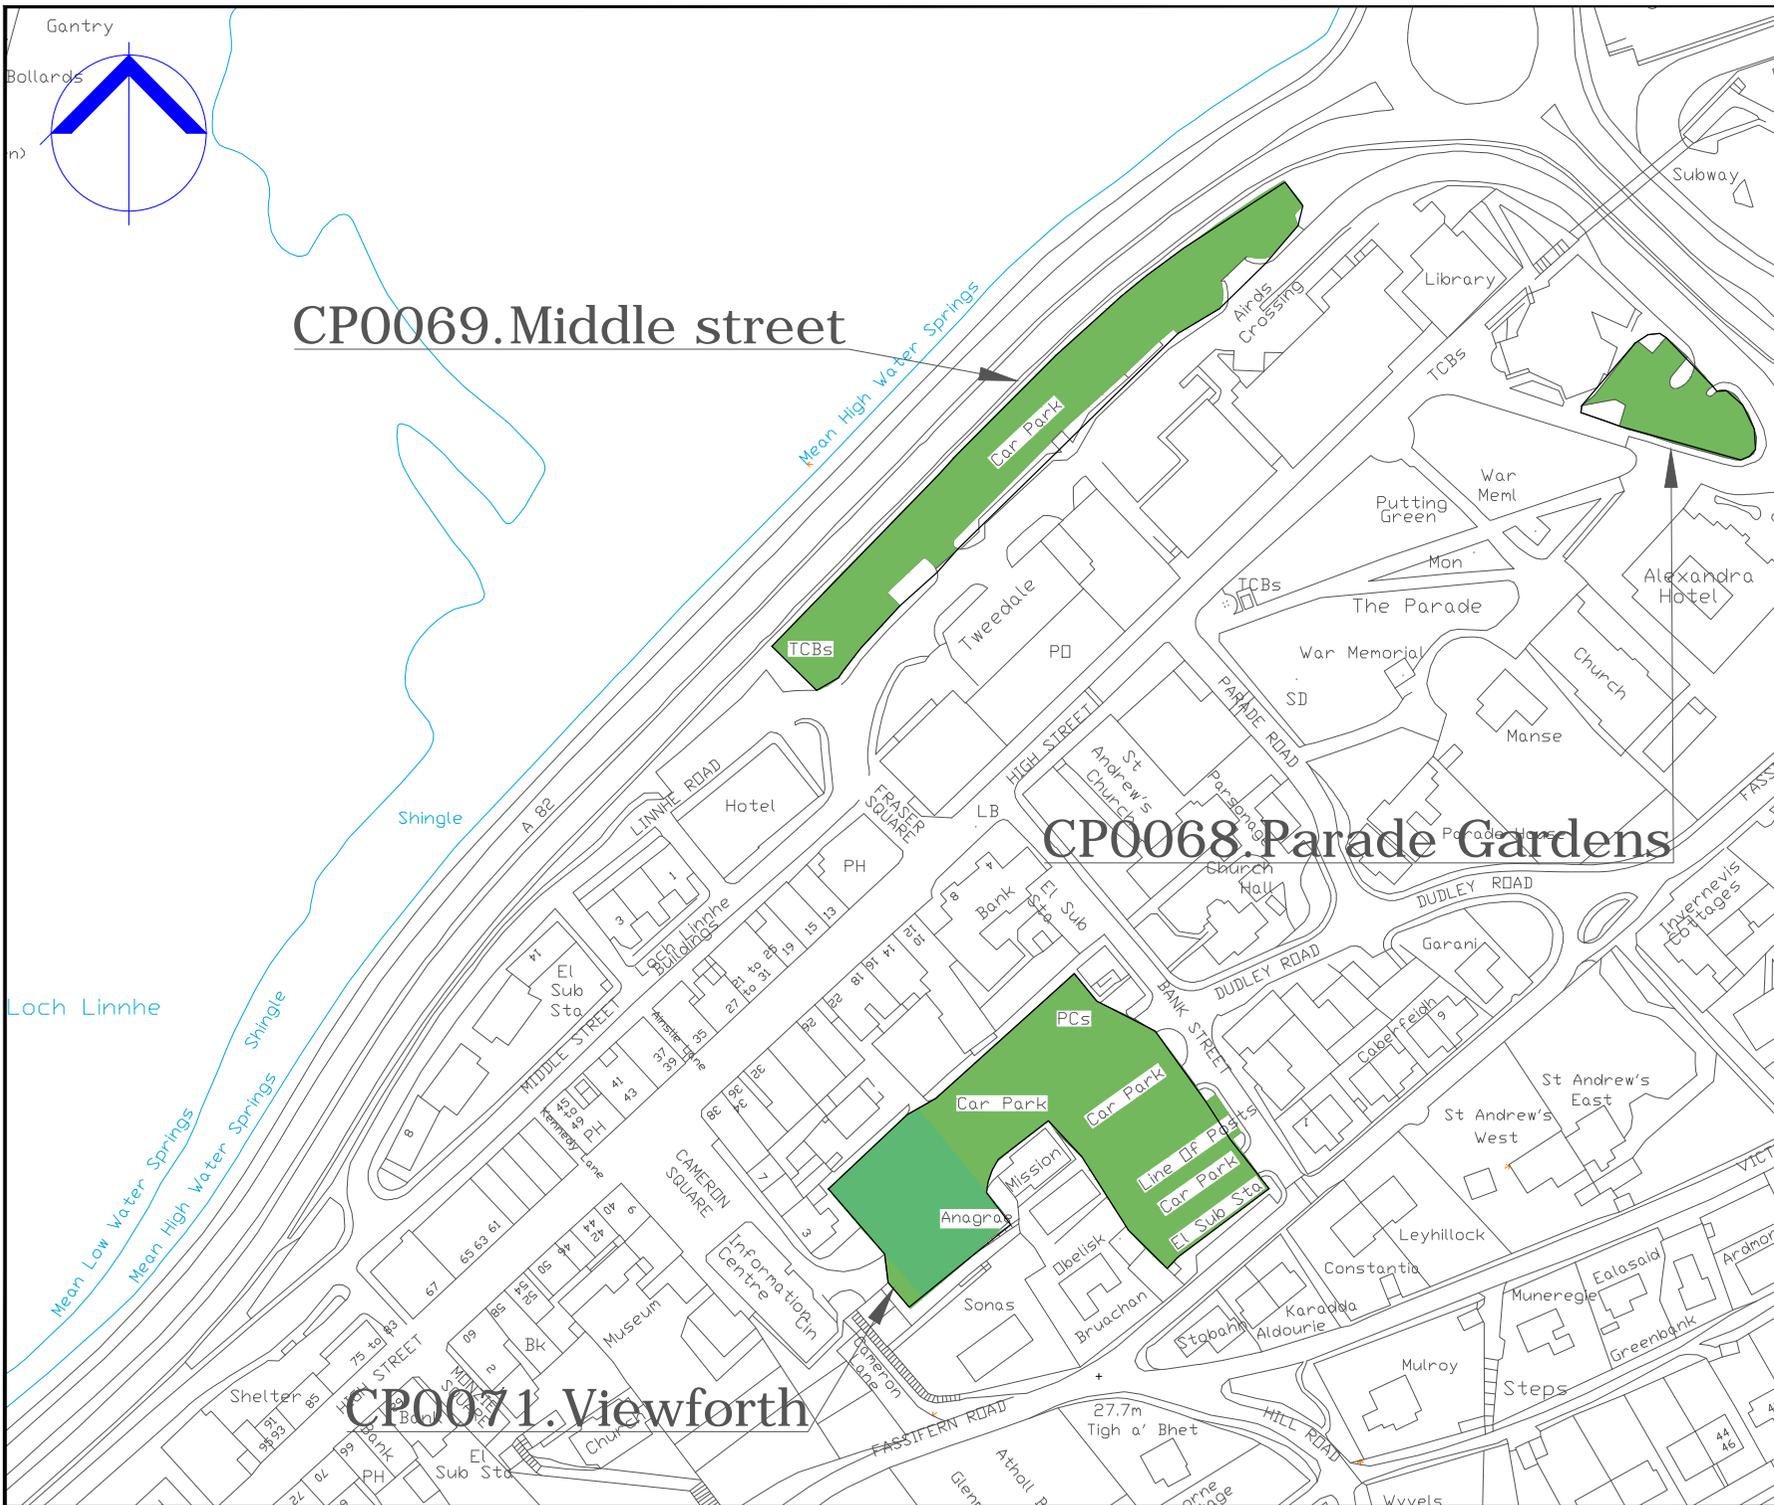

CP0069.Middle street

CP0068.Parade Gardens

CP0071.Viewforth

COPYRIGHT, DESIGNS and PATENTS ACT 1988:  
 This drawing may not be reproduced, copied or used in any way without the written permission of the Director of Development & Infrastructure.  
 © THE HIGHLAND COUNCIL

**Notes**  
 © Crown Copyright.  
 The Highland Council 2014 100023369

Revision Details				
Drawn By	Checked By	Check Date	Check Surv	



**The Highland Council**  
 Comhairle na Gàidhealtachd

**Roads & Transport  
 Community Services**


COMMUNITY\_SERVICE  
 GLENROUHQHART\_RD,  
 INVERNESS\_IV3\_5NX  
 ADDRESS3

Phone 01463252939  
 E-mail HIGHLAND.GOV.UK


Project  
**THE HIGHLAND COUNCIL  
 OFF-STREET PARKING PLACES  
 (DECriminalISED PARKING  
 ENFORCEMENT AND  
 CONSOLIDATION)  
 ORDER\_2016**

Title  
**FORT WILLIAM CAR PARK  
 CP0068,0069,0071**

Scale	1:2000 (@ A4)		
Drawn	GO	Date	22/08/16
Checked	SM	Date	CDATE
Project No:			
Drawing No:	11	Rev:	-

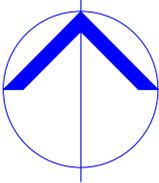

# CP0072. West End

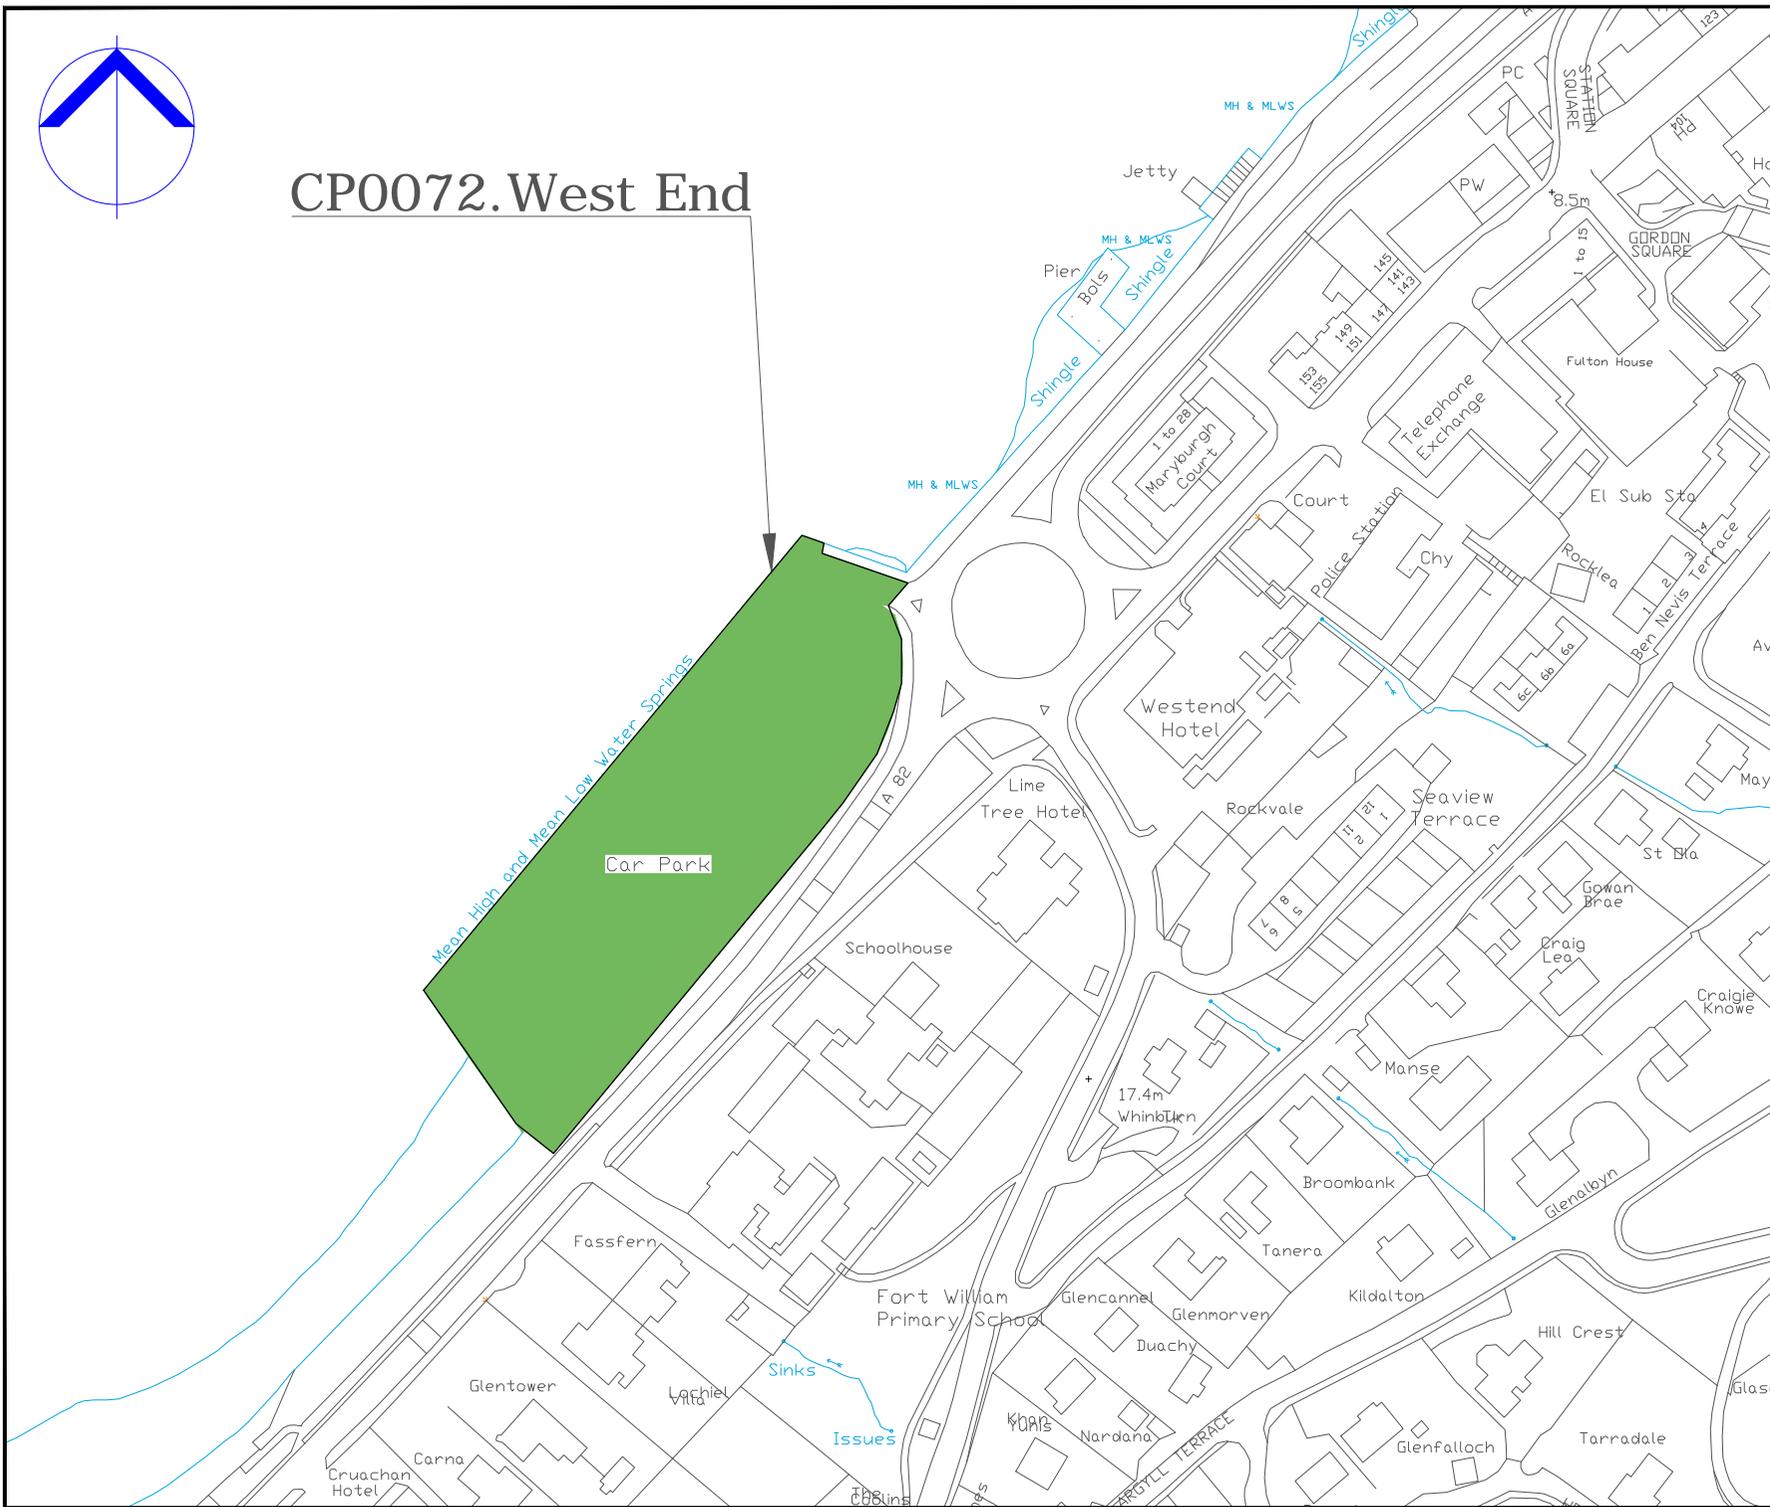

COPYRIGHT, DESIGNS and PATENTS ACT 1988:  
This drawing may not be reproduced, copied or used in any way without the written permission of the Director of Development & Infrastructure.  
© THE HIGHLAND COUNCIL

**Notes**  
© Crown Copyright.  
The Highland Council 2014 100023369

Revision Details	Drawn By	Check By	Check Date	Surf



**The Highland Council**  
**Comhairle na Gaidhealtachd**

**Roads & Transport  
Community Services**

COMMUNITY\_SERVICE  
GLENURQUHART\_RD,  
INVERNESS\_IV3\_5NX  
ADDRESS3  
Phone 01463252939  
E-mail HIGHLAND.GOV.UK

Project  
**THE\_HIGHLAND\_COUNCIL  
(OFF-STREET\_PARKING\_PLACES)  
(DECriminalISED\_PARKING  
ENFORCEMENT\_AND  
CONSOLIDATION)  
ORDER\_2016**


Title  
**FORT\_WILLIAM\_CAR\_PARK  
CP0072**

Scale  
**1:2000 (@ A4)**

Drawn  
**GO** Date  
**22/08/16**

Checked  
**SM** Date  
**CDATE**

Project No:  
Drawing No:  
**10** Rev:  
**-**

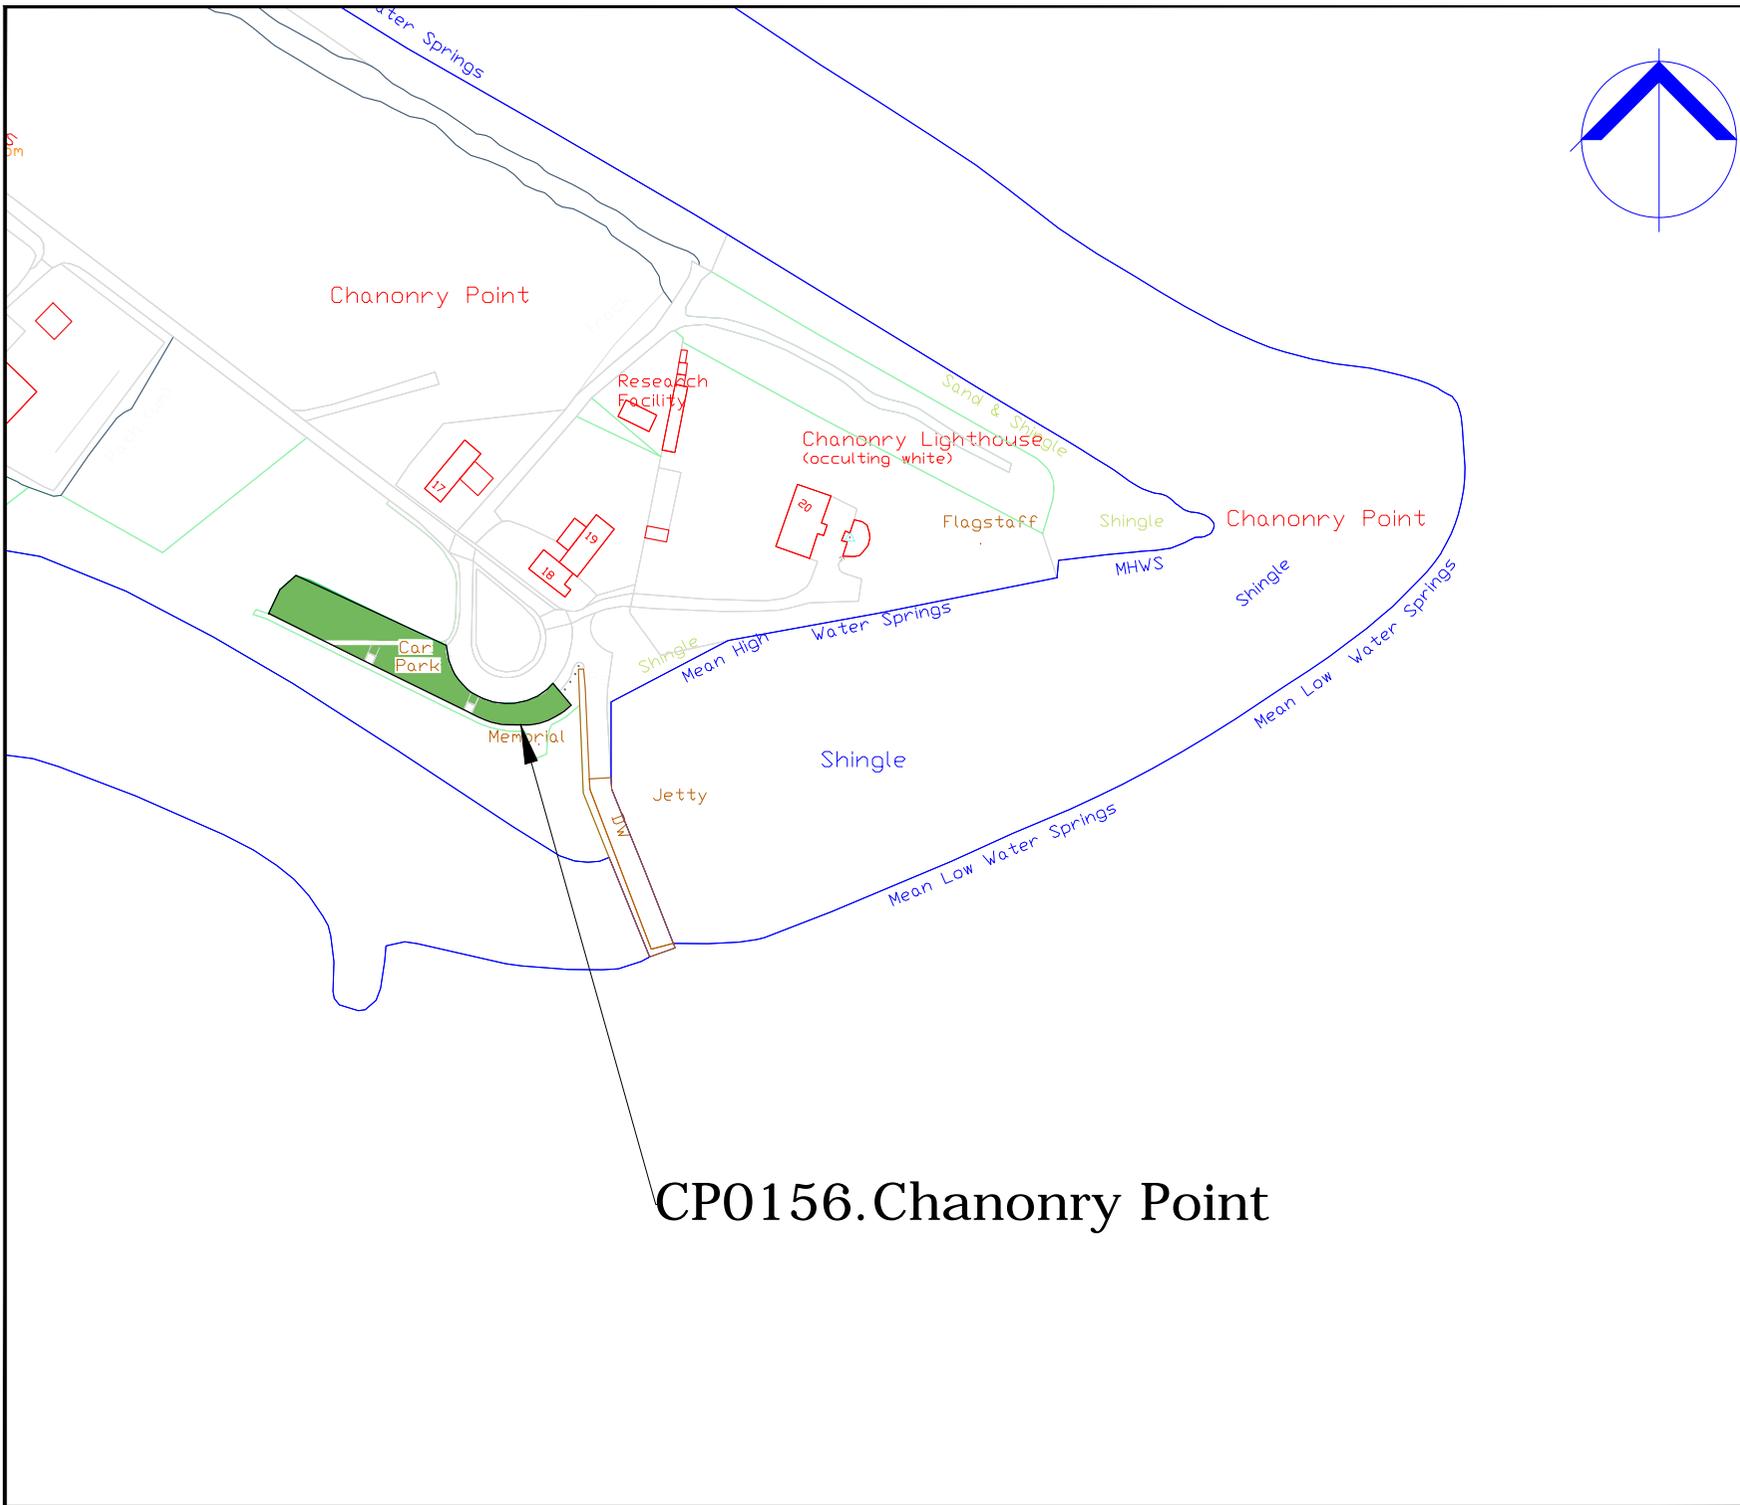

CP0156.Chanonry Point

COPYRIGHT, DESIGNS and PATENTS ACT 1988:  
 This drawing may not be reproduced, copied or used in any way without the written permission of the Director of Development & Infrastructure.  
 © THE HIGHLAND COUNCIL

**Notes**  
 © Crown Copyright.  
 The Highland Council 2014 100023369

Revision Details	Drawn By	Checked By	Check Date	Surf



**The Highland Council**  
**Comhairle na Gaidhealtachd**

**Roads & Transport  
 Community Services**

COMMUNITY\_SERVICE  
 GLENURQUHART\_RD,  
 INVERNESS\_IV3\_5NX  
 ADDRESS3

Phone 01463252939  
 E-mail HIGHLAND.GOV.UK

Project  
 THE\_HIGHLAND\_COUNCIL  
 (OFF-STREET\_PARKING\_PLACES)  
 (DECriminalISED\_PARKING  
 ENFORCEMENT\_AND  
 CONSOLIDATION)  
 ORDER\_2016


Title  
 CHANONRY\_POINT\_CAR\_PARK  
 CP0156

Scale  
 1:2000 (@ A4)

Drawn	GO	Date	22/08/16
Checked	SM	Date	CDATE

Project No:

Drawing No:	16	Rev:	—
-------------	----	------	---

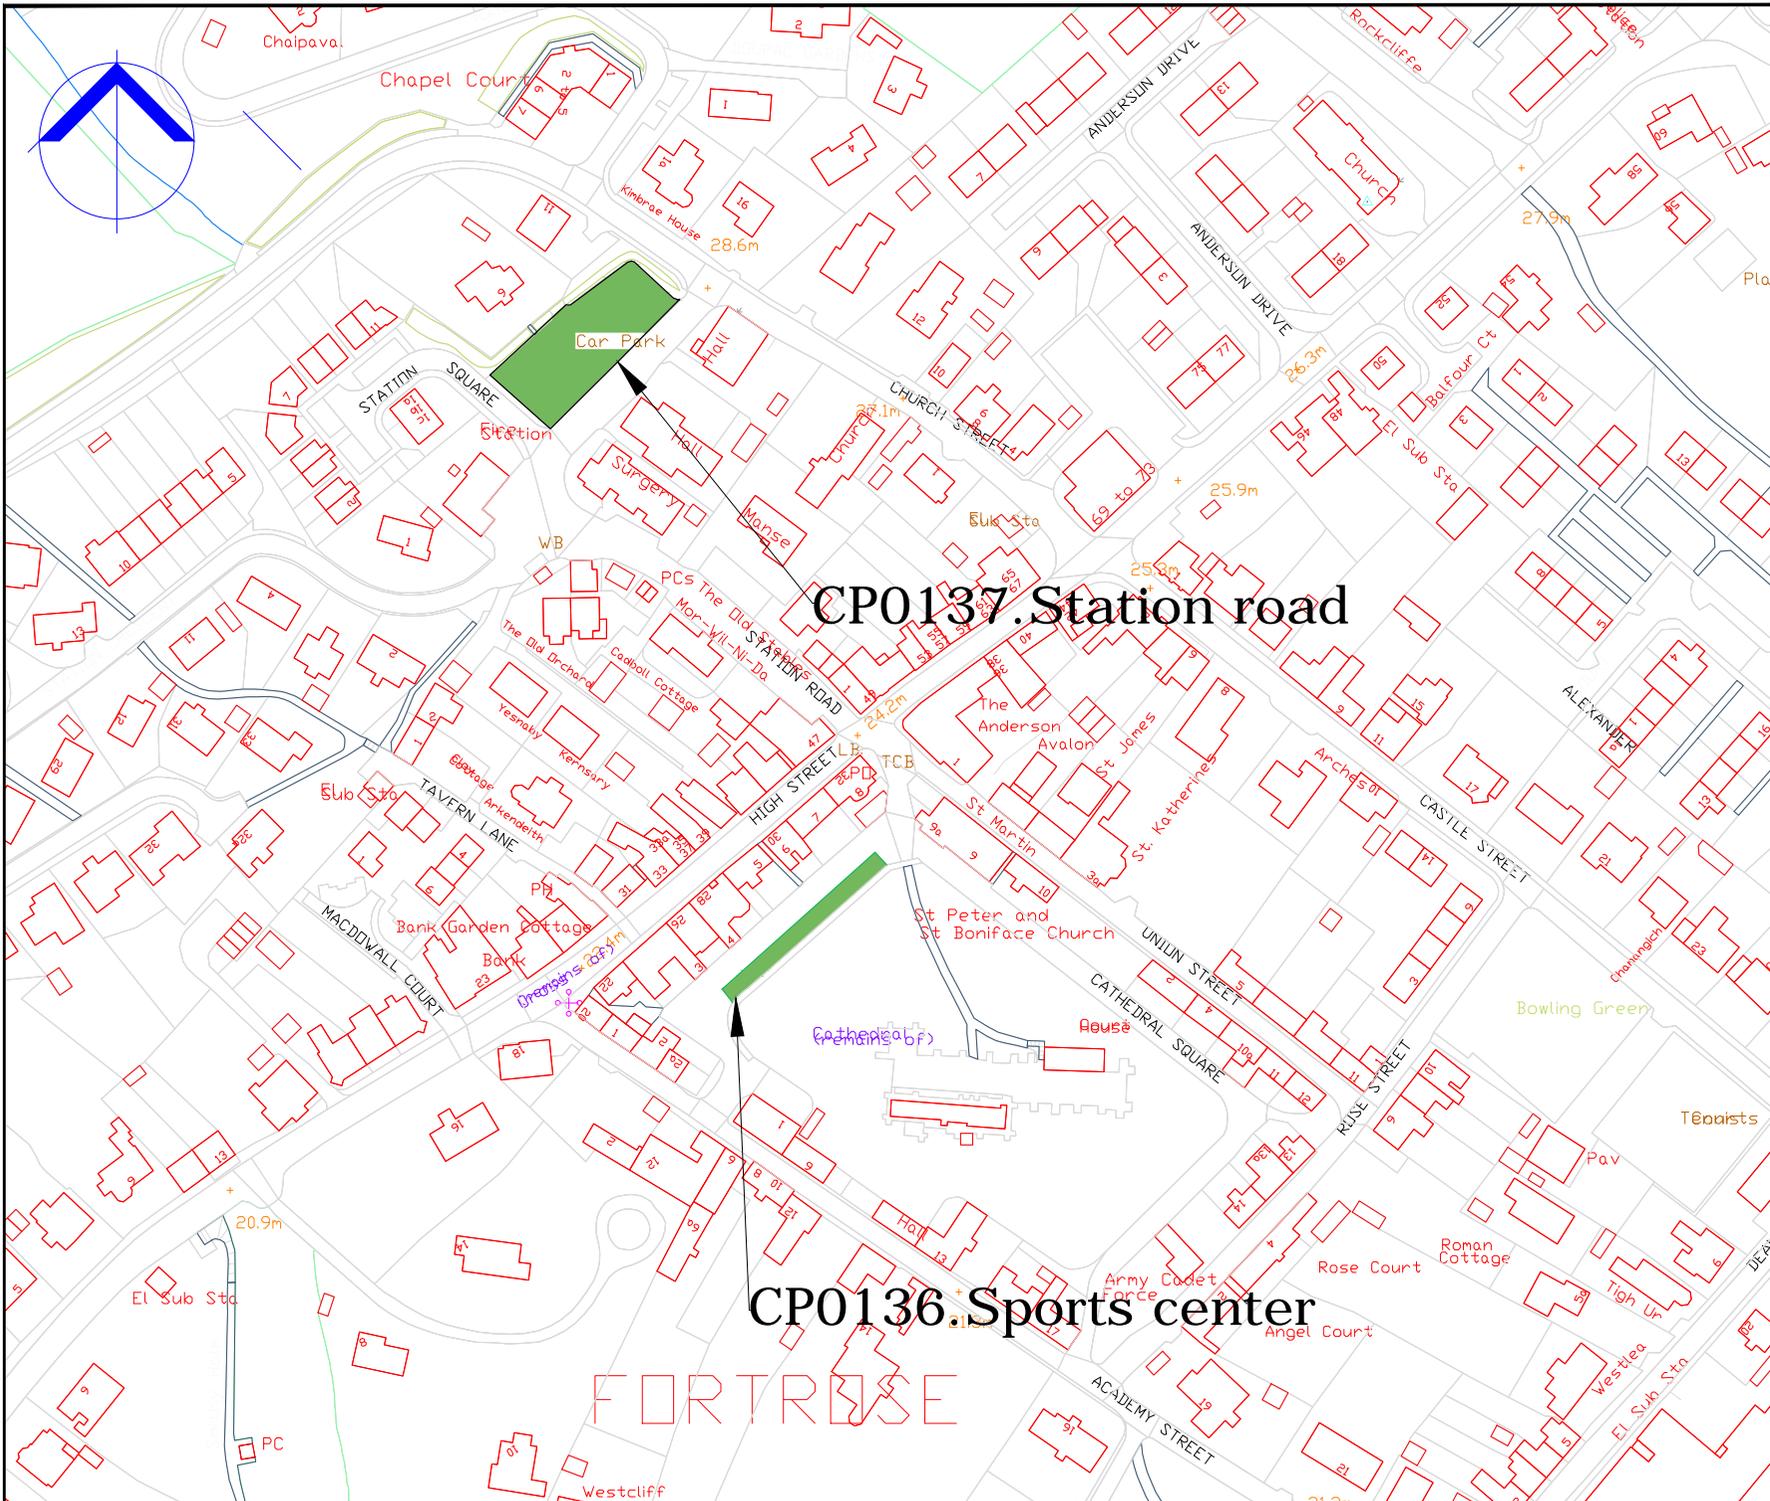

COPYRIGHT, DESIGNS AND PATENTS ACT 1988:  
 This drawing may not be reproduced, copied or used in any way without the written permission of the Director of Development & Infrastructure.  
 © THE HIGHLAND COUNCIL

**Notes**  
 © Crown Copyright.  
 The Highland Council 2014 10002369

Revision Details	Drawn By	Checked By	Check Date	Scale

**The Highland Council**  
**Comhairle na Gaidhealtachd**

**Roads & Transport  
 Community Services**

COMMUNITY\_SERVICE  
 GLENURQUHART\_RD,  
 INVERNESS\_IV3\_5NX  
 ADDRESS3

Phone 01463252939


E-mail HIGHLAND.GOV.UK

Project  
**THE\_HIGHLAND\_COUNCIL  
 (OFF-STREET\_PARKING\_PLACES)  
 (DECriminalISED\_PARKING  
 ENFORCEMENT\_AND  
 CONSOLIDATION)  
 ORDER\_2016**

Title  
**FORTROSE\_CAR\_PARK  
 CP0137,0136**

Scale  
**1:2000 (@ A4)**

Drawn	GO	Date	22/08/16
Checked	SM	Date	CDATE
Project No:			
Drawing No:	14	Rev:	

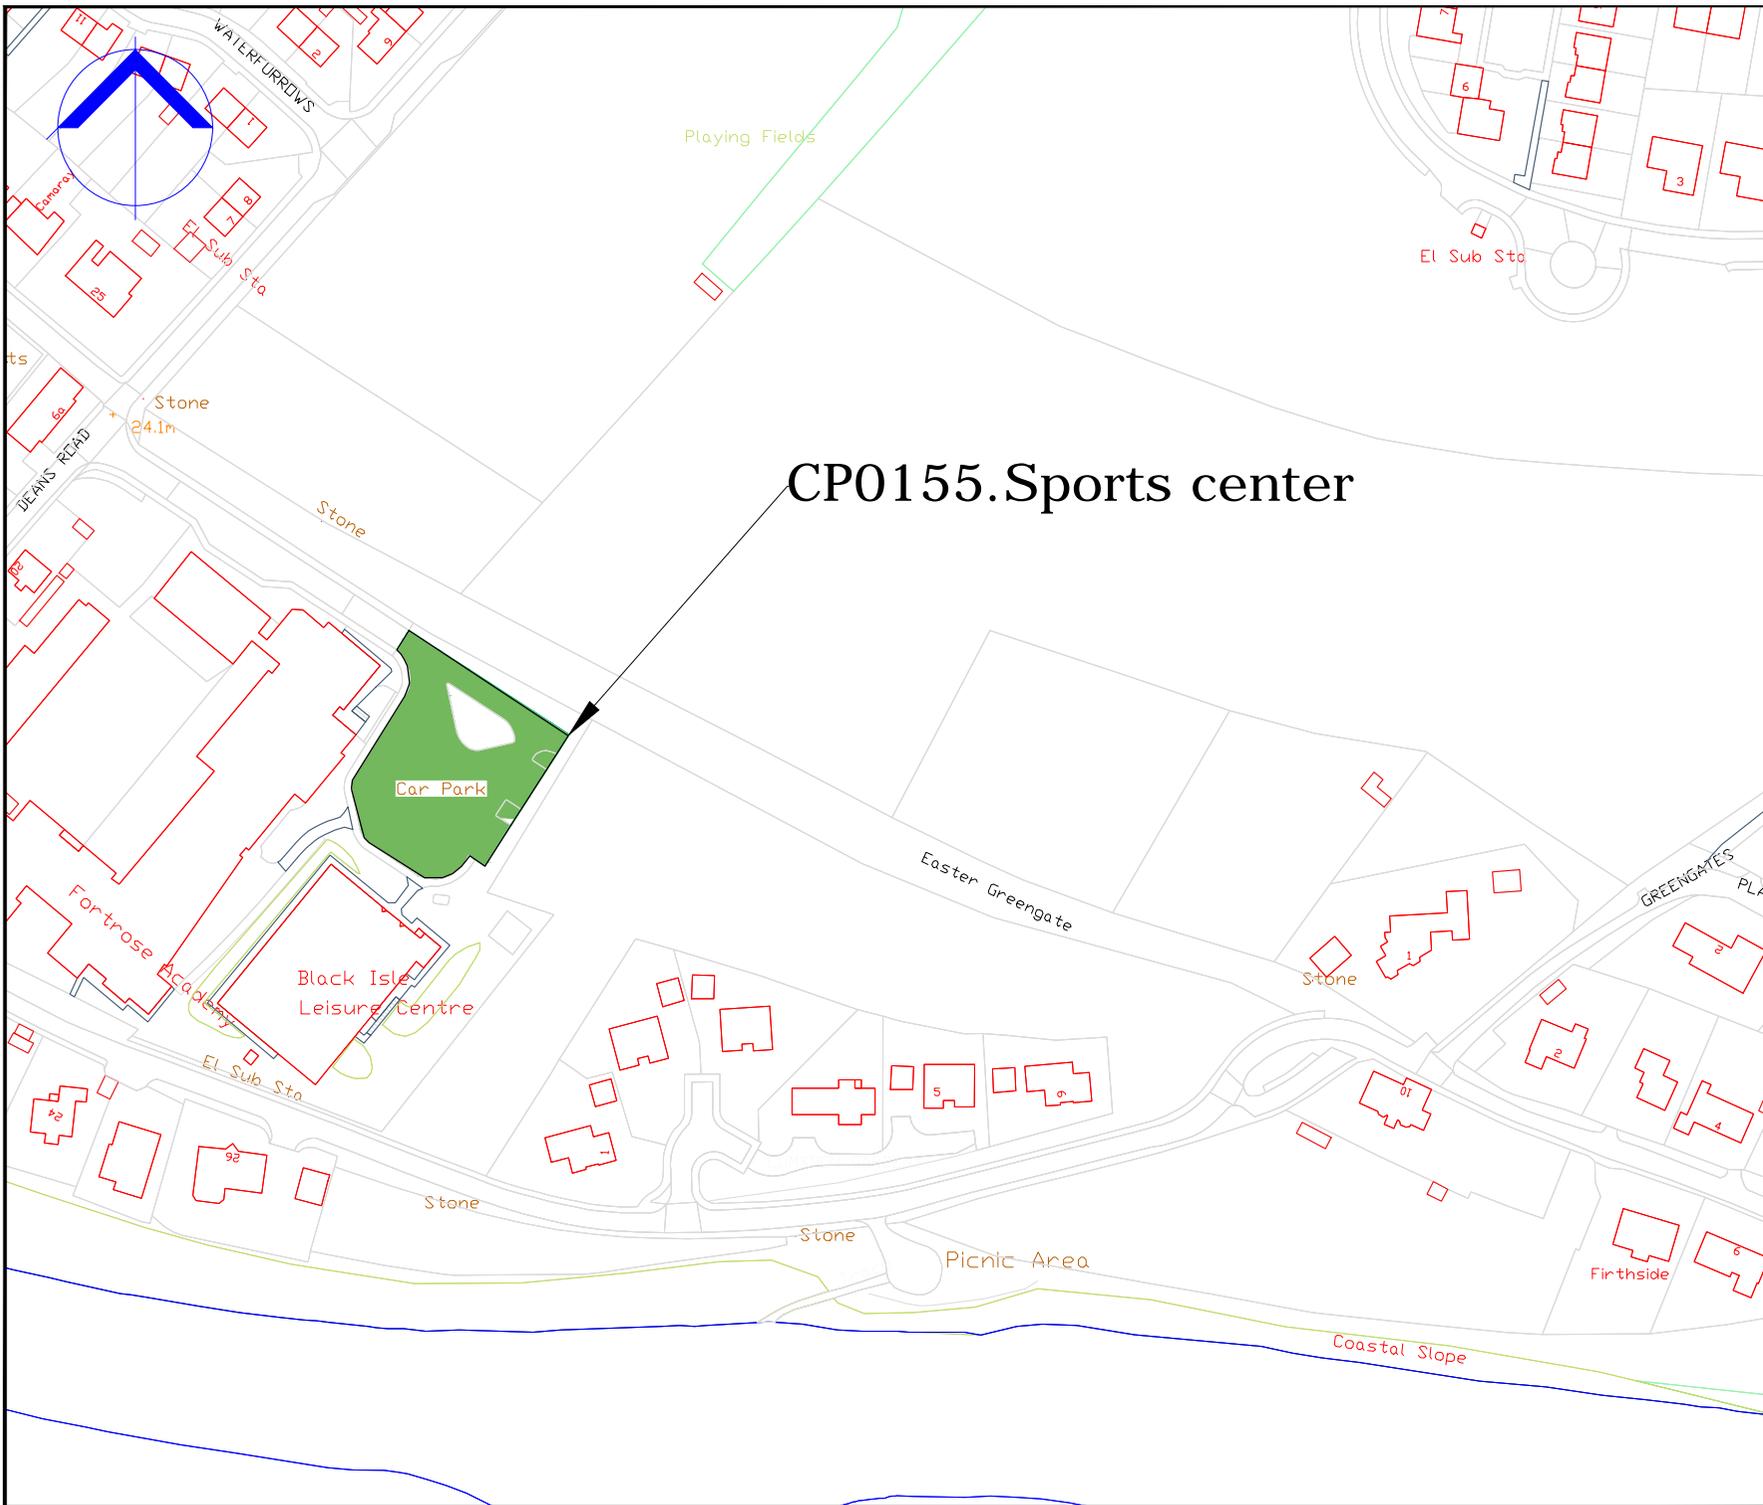

# CP0155.Sports center

COPYRIGHT, DESIGNS and PATENTS ACT 1988:  
 This drawing may not be reproduced, copied or used in any way without the written permission of the Director of Development & Infrastructure.  
 © THE HIGHLAND COUNCIL

**Notes**  
 © Crown Copyright.  
 The Highland Council 2014 100023369

Revision Details				
Drawn By	Check By	Check Date	Check Sur	



**The Highland Council**  
**Comhairle na Gaidhealtachd**

**Roads & Transport  
 Community Services**

COMMUNITY\_SERVICE  
 GLENURQUHART\_RD,  
 INVERNESS\_IV3\_5NX  
 ADDRESS3

Phone 01463252939  
 E-mail HIGHLAND.GOV.UK


Project  
**THE HIGHLAND COUNCIL  
 (OFF-STREET PARKING PLACES)  
 (DECriminalISED PARKING  
 ENFORCEMENT AND  
 CONSOLIDATION)  
 ORDER\_2016**

Title  
**FORTROSE\_CAR\_PARK  
 CP0155**

Scale	1:2000 (@ A4)		
Drawn	GO	Date	22/08/16
Checked	SM	Date	CDATE
Project No:			
Drawing No:	15	Rev:	

# CP0119. Flowerdale

# CP0120. Harbour

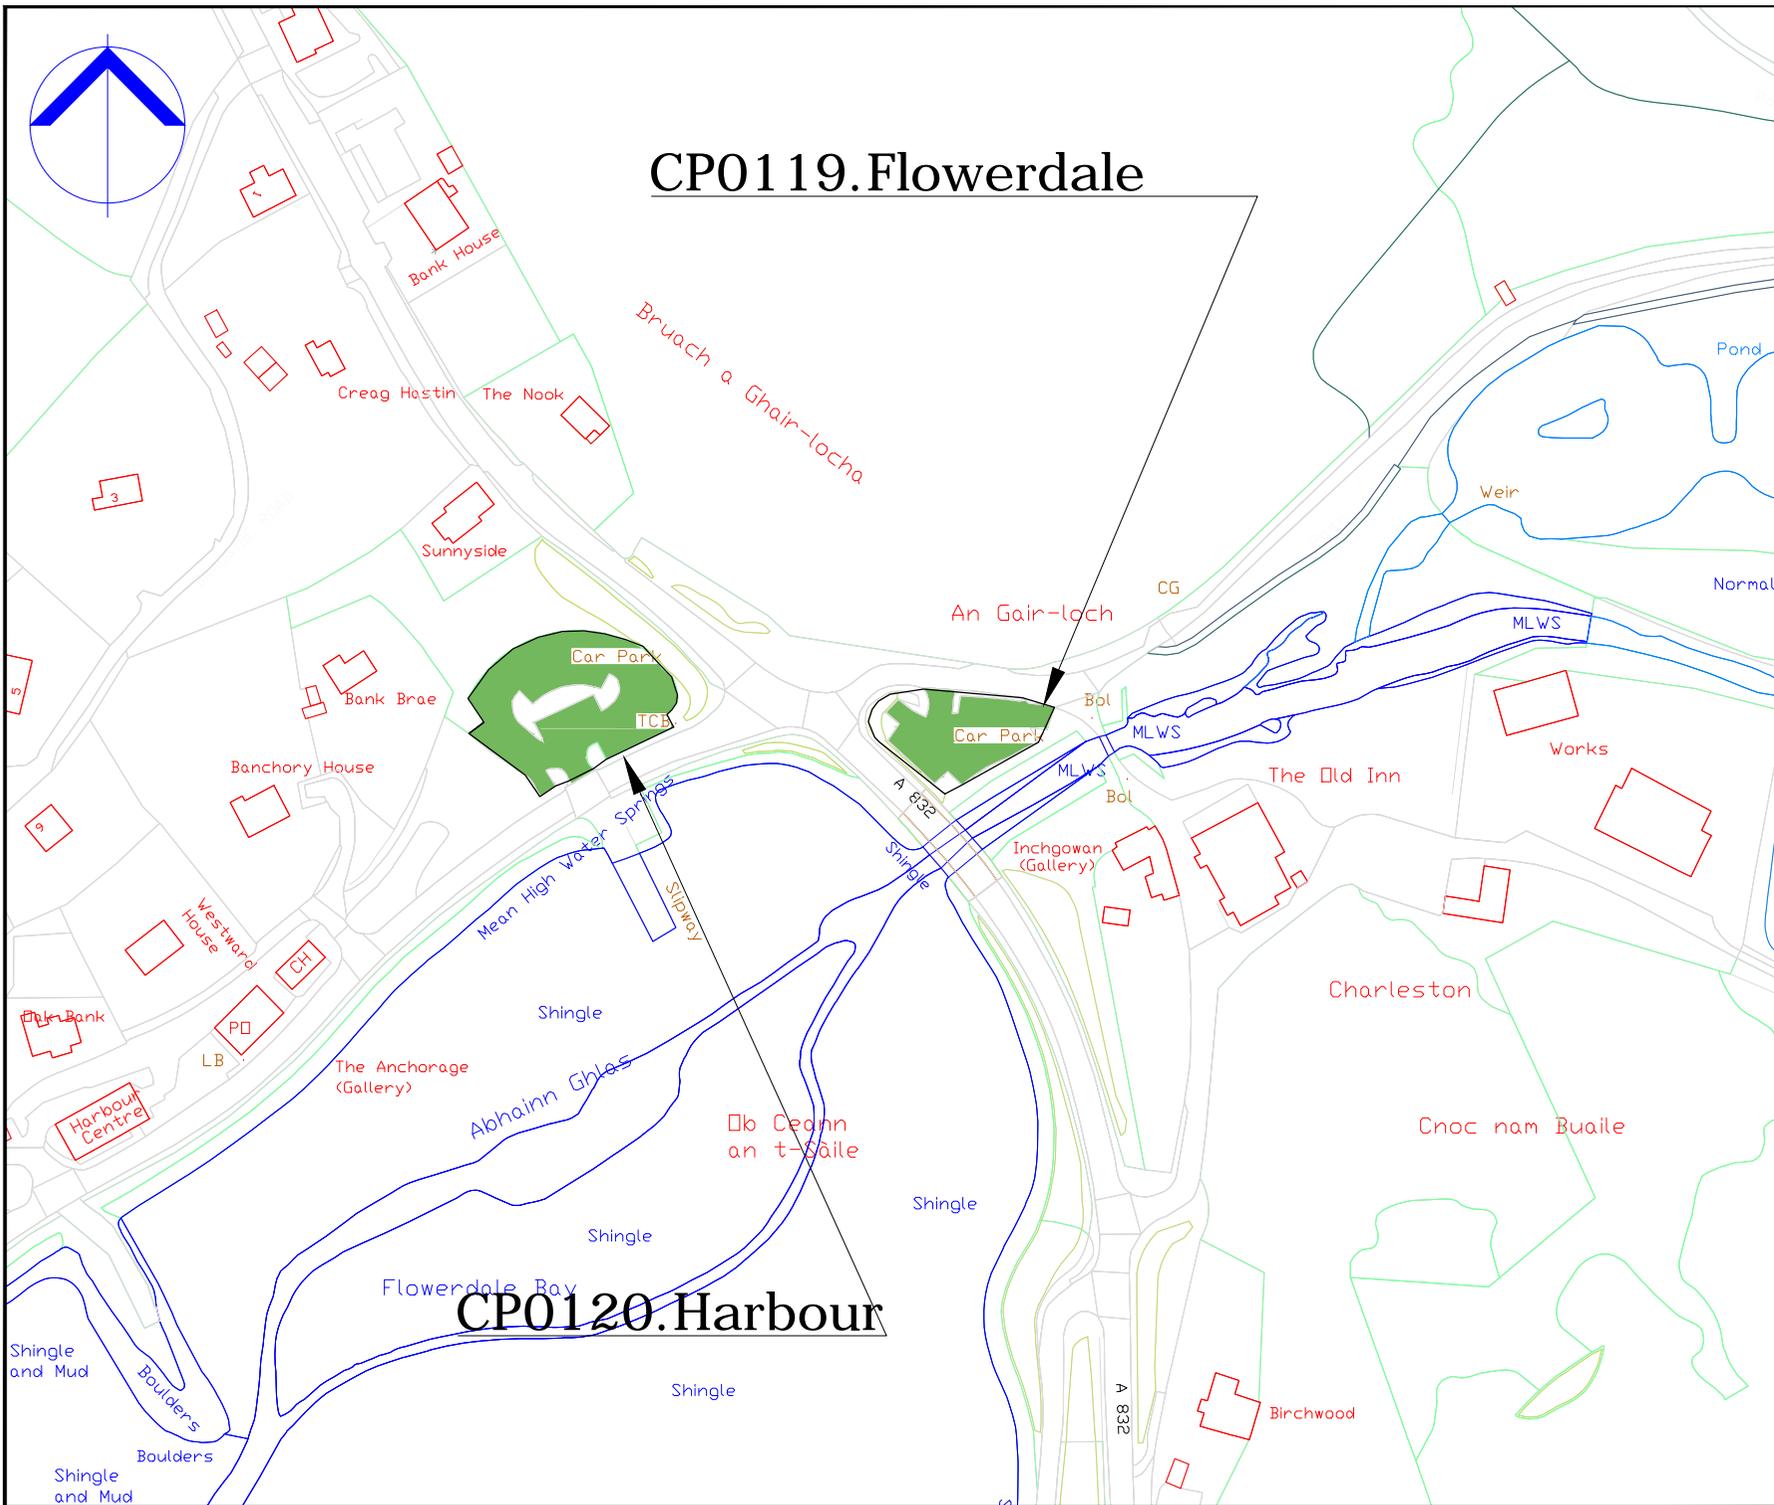

COPYRIGHT, DESIGNS and PATENTS ACT 1988:  
 This drawing may not be reproduced, copied or used in any way without the written permission of the Director of Development & Infrastructure.  
 © THE HIGHLAND COUNCIL

**Notes**  
 © Crown Copyright.  
 The Highland Council 2014 100023369

Drawn By	Checked By	Check Date	Check Surv

Revision Details



**The Highland Council**  
**Comhairle na Gaidhealtachd**

**Roads & Transport  
 Community Services**


COMMUNITY\_SERVICE  
 GLENROUHQHART\_RD,  
 INVERNESS\_IV3\_5NX  
 ADDRESS3

Phone 01463252939  
 E-mail HIGHLAND.GOV.UK

Project  
**THE HIGHLAND COUNCIL  
 (OFF-STREET PARKING PLACES)  
 (DECriminalISED PARKING  
 ENFORCEMENT AND  
 CONSOLIDATION)  
 ORDER\_2016**

The  
**GAIRLOCH\_POINT\_CAR\_PARK  
 CP0119,CP0120**

Scale	1:2000 (@ A4)		
Drawn	GO	Date	22/08/16
Checked	SM	Date	CDATE
Project No:			
Drawing No:	19	Rev:	

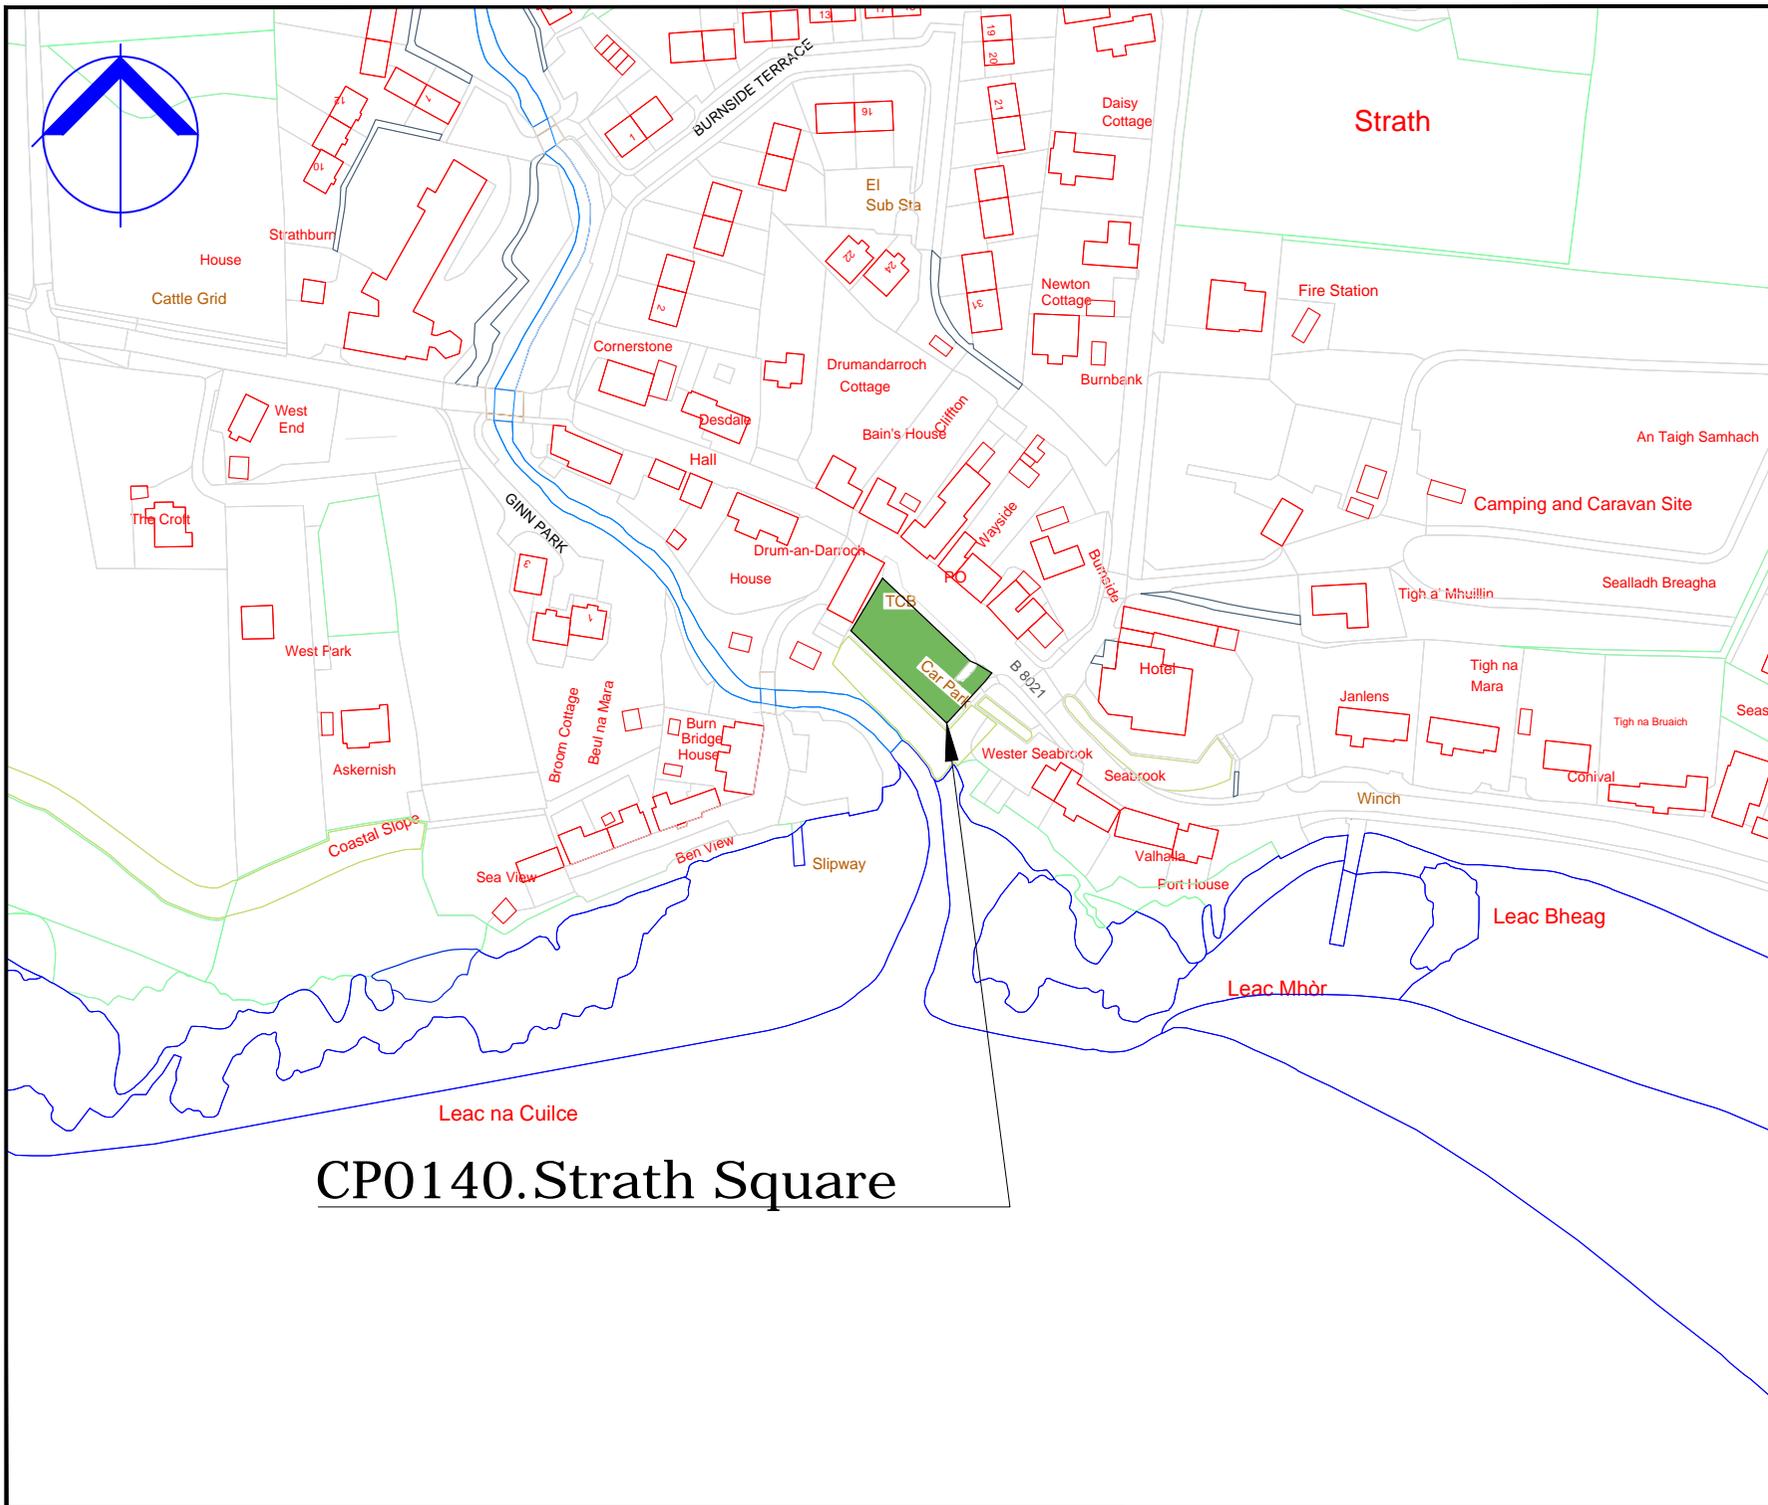

# CP0140. Strath Square

COPYRIGHT, DESIGNS and PATENTS ACT 1988.  
 This drawing may not be reproduced, copied or used in any way without the written permission of the Director of Development & Infrastructure.  
 © THE HIGHLAND COUNCIL

**Notes**  
 © Crown Copyright.  
 The Highland Council 2014 100023369

Revision Details			
Drawn By	Check By	Check Date	Surf

**The Highland Council**  
**Comhairle na Gaidhealtachd**

**Roads & Transport  
 Community Services**

COMMUNITY\_SERVICE  
 GLENURQUHART\_RD,  
 INVERNESS\_IV3\_5NX

Phone 01463252939  
 E-mail HIGHLAND.GOV.UK

Project  
 THE\_HIGHLAND\_COUNCIL  
 (OFF-STREET\_PARKING\_PLACES)  
 (DECriminalISED\_PARKING  
 ENFORCEMENT AND  
 CONSOLIDATION)  
 ORDER\_2016

Title  
 GAIRLOCH\_STRATH\_CP  
 CP0140

Scale  
 1:2000 (@ A4)

Drawn	GO	Date	22/08/16
Checked	SM	Date	CDATE

Project No.	
Drawing No.	17



Glen Nevis Visitor Centre CP

COPYRIGHT, DESIGNS AND PATENTS ACT 1986:  
 This drawing may not be reproduced, copied or used in any way without the written permission of the Director of Development & Infrastructure.  
 © THE HIGHLAND COUNCIL

**Notes**  
 © Crown Copyright.  
 The Highland Council 2014 100023369

Revision Details	Drawn By	Checked By	Check Date	Scale



Roads & Transport  
 Community Services

COMMUNITY\_SERVICE  
 GLENURQUHART\_RD,  
 INVERNESS\_IV3\_5NX

Phone 01463252939  
 E-mail HIGHLAND.GOV.UK

Project  
**THE HIGHLAND COUNCIL  
 (OFF-STREET PARKING PLACES)  
 (DECriminalISED PARKING  
 ENFORCEMENT AND  
 CONSOLIDATION)  
 ORDER\_2016**


Title  
**GLEN\_NAVIS\_VC\_CP  
 CP0094**

Scale  
**1:2000 (@ A4)**

Drawn	GO	Date	22/08/16
Checked	SM	Date	CDATE

Project No.	
Drawing No.	70
Rev.	—



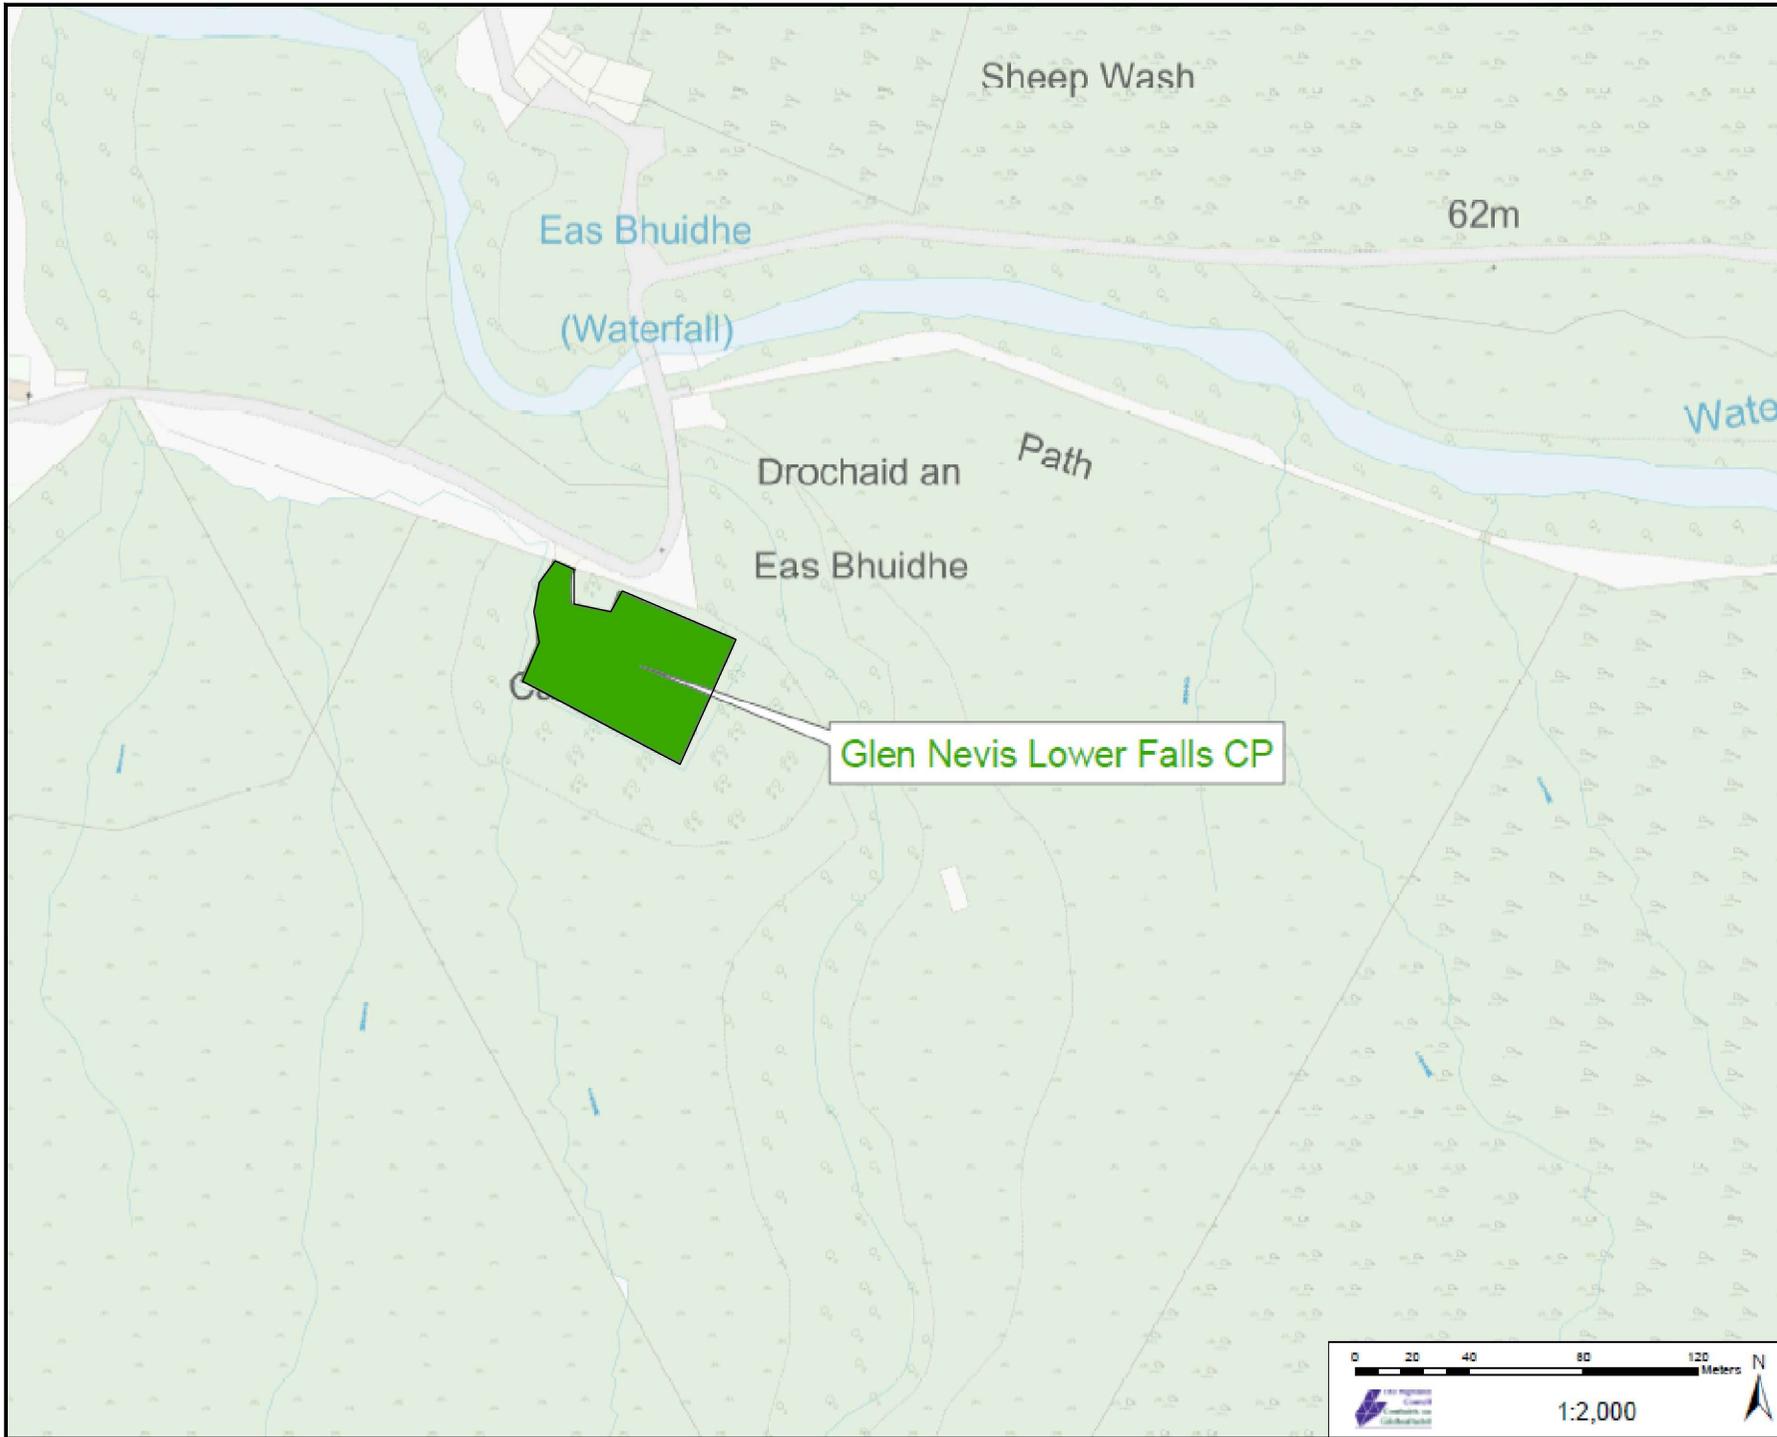

COPYRIGHT, DESIGNS AND PATENTS ACT 1986:  
 This drawing may not be reproduced, copied or used in any way without the written permission of the Director of Development & Infrastructure.  
 © THE HIGHLAND COUNCIL

**Notes**  
 © Crown Copyright,  
 The Highland Council 2014 100023369

Revision Details			
Drawn By	Checked By	Checked Date	Surf.



**The Highland Council**  
 Comhairle na Gaidhealtachd

**Roads & Transport  
 Community Services**

COMMUNITY\_SERVICE  
 GLENURQUHART\_RD.  
 INVERNESS\_IV3\_5NX

Phone 01463252939  
 E-mail HIGHLAND.GOV.UK

Project  
**THE\_HIGHLAND\_COUNCIL  
 (OFF-STREET\_PARKING\_PLACES)  
 (DECriminalISED\_PARKING  
 ENFORCEMENT\_AND  
 CONSOLIDATION)  
 ORDER\_2016**

Title  
**GLEN\_NAVIS\_LOWER\_FALLS  
 CP0093**

Scale  
**1:2000 (@ A4)**


Drawn	GO	Date	22/08/16
Checked	SM	Date	CDATE

Project No.	
Drawing No.	69
Rev.	-



**1:2,000**



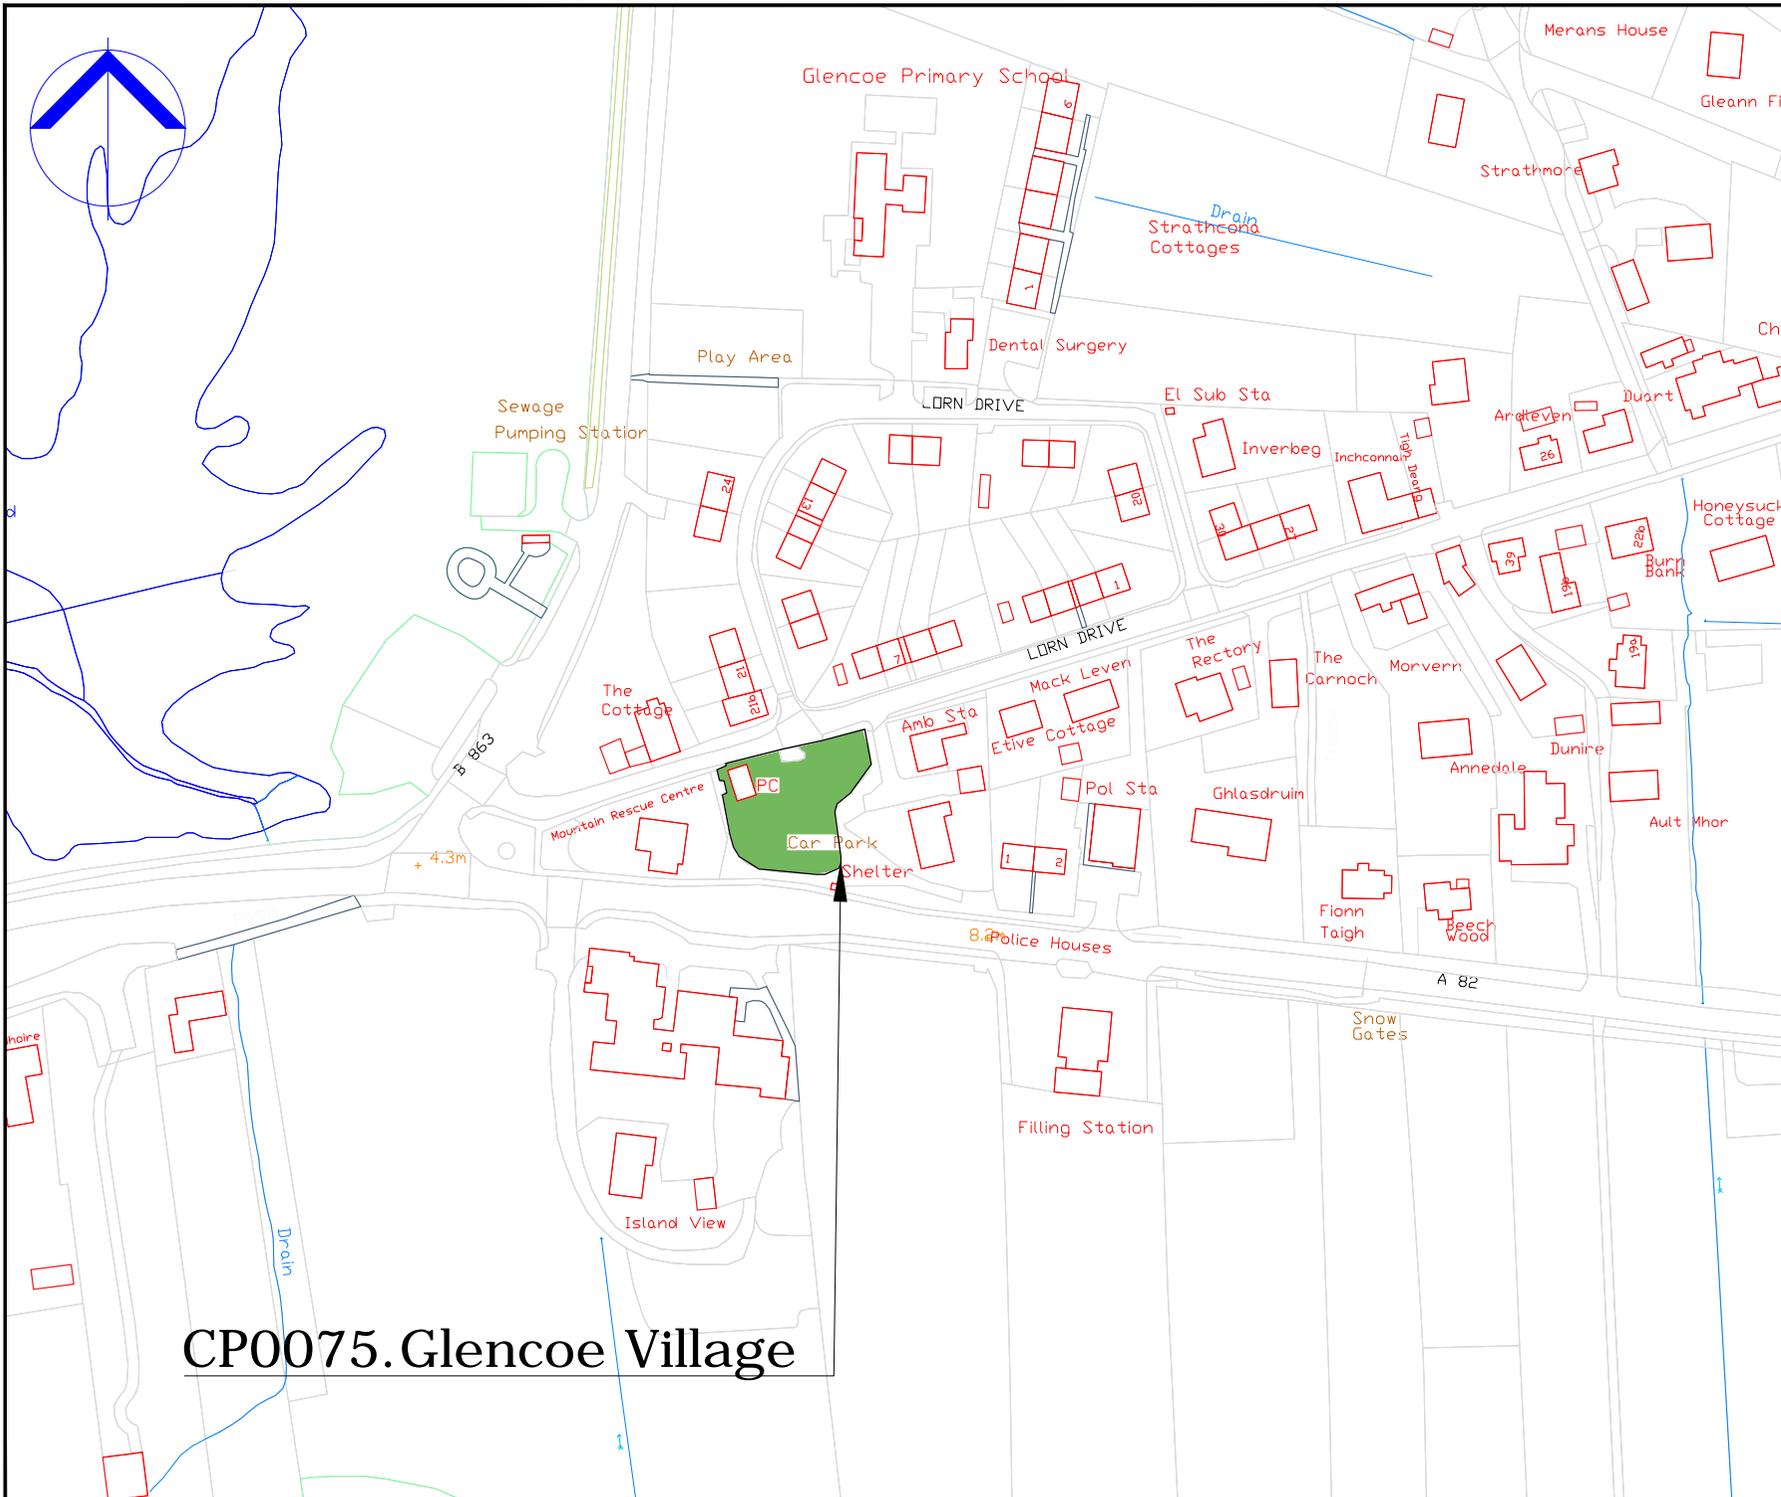

# CP0075. Glencoe Village

COPYRIGHT, DESIGNS and PATENTS ACT 1986:  
 This drawing may not be reproduced, copied or used in any way without the written permission of the Director of Development & Infrastructure.  
 © THE HIGHLAND COUNCIL

**Notes**  
 © Crown Copyright.  
 The Highland Council 2014 100023369

Revision Details			
Drawn By	Checked By	Check Date	Surf



## Roads & Transport Community Services

COMMUNITY\_SERVICE  
 GLENURQUHART\_RD,  
 INVERNESS\_IV3\_5NX  
 ADDRESS3

Phone 01463252939  
 E-mail HIGHLAND.GOV.UK

Project  
**THE\_HIGHLAND\_COUNCIL  
 (OFF-STREET\_PARKING\_PLACES)  
 (DECriminalISED\_PARKING  
 ENFORCEMENT\_AND  
 CONSOLIDATION)  
 ORDER\_2016**


Title  
**GLENCOE\_VILLAGE\_CP  
 CP0075**

Scale  
 1:2000 (@ A4)

Drawn	GO	Date	02/09/16
Checked	SM	Date	CDATE

Project No:

Drawing No: 102 Rev: —

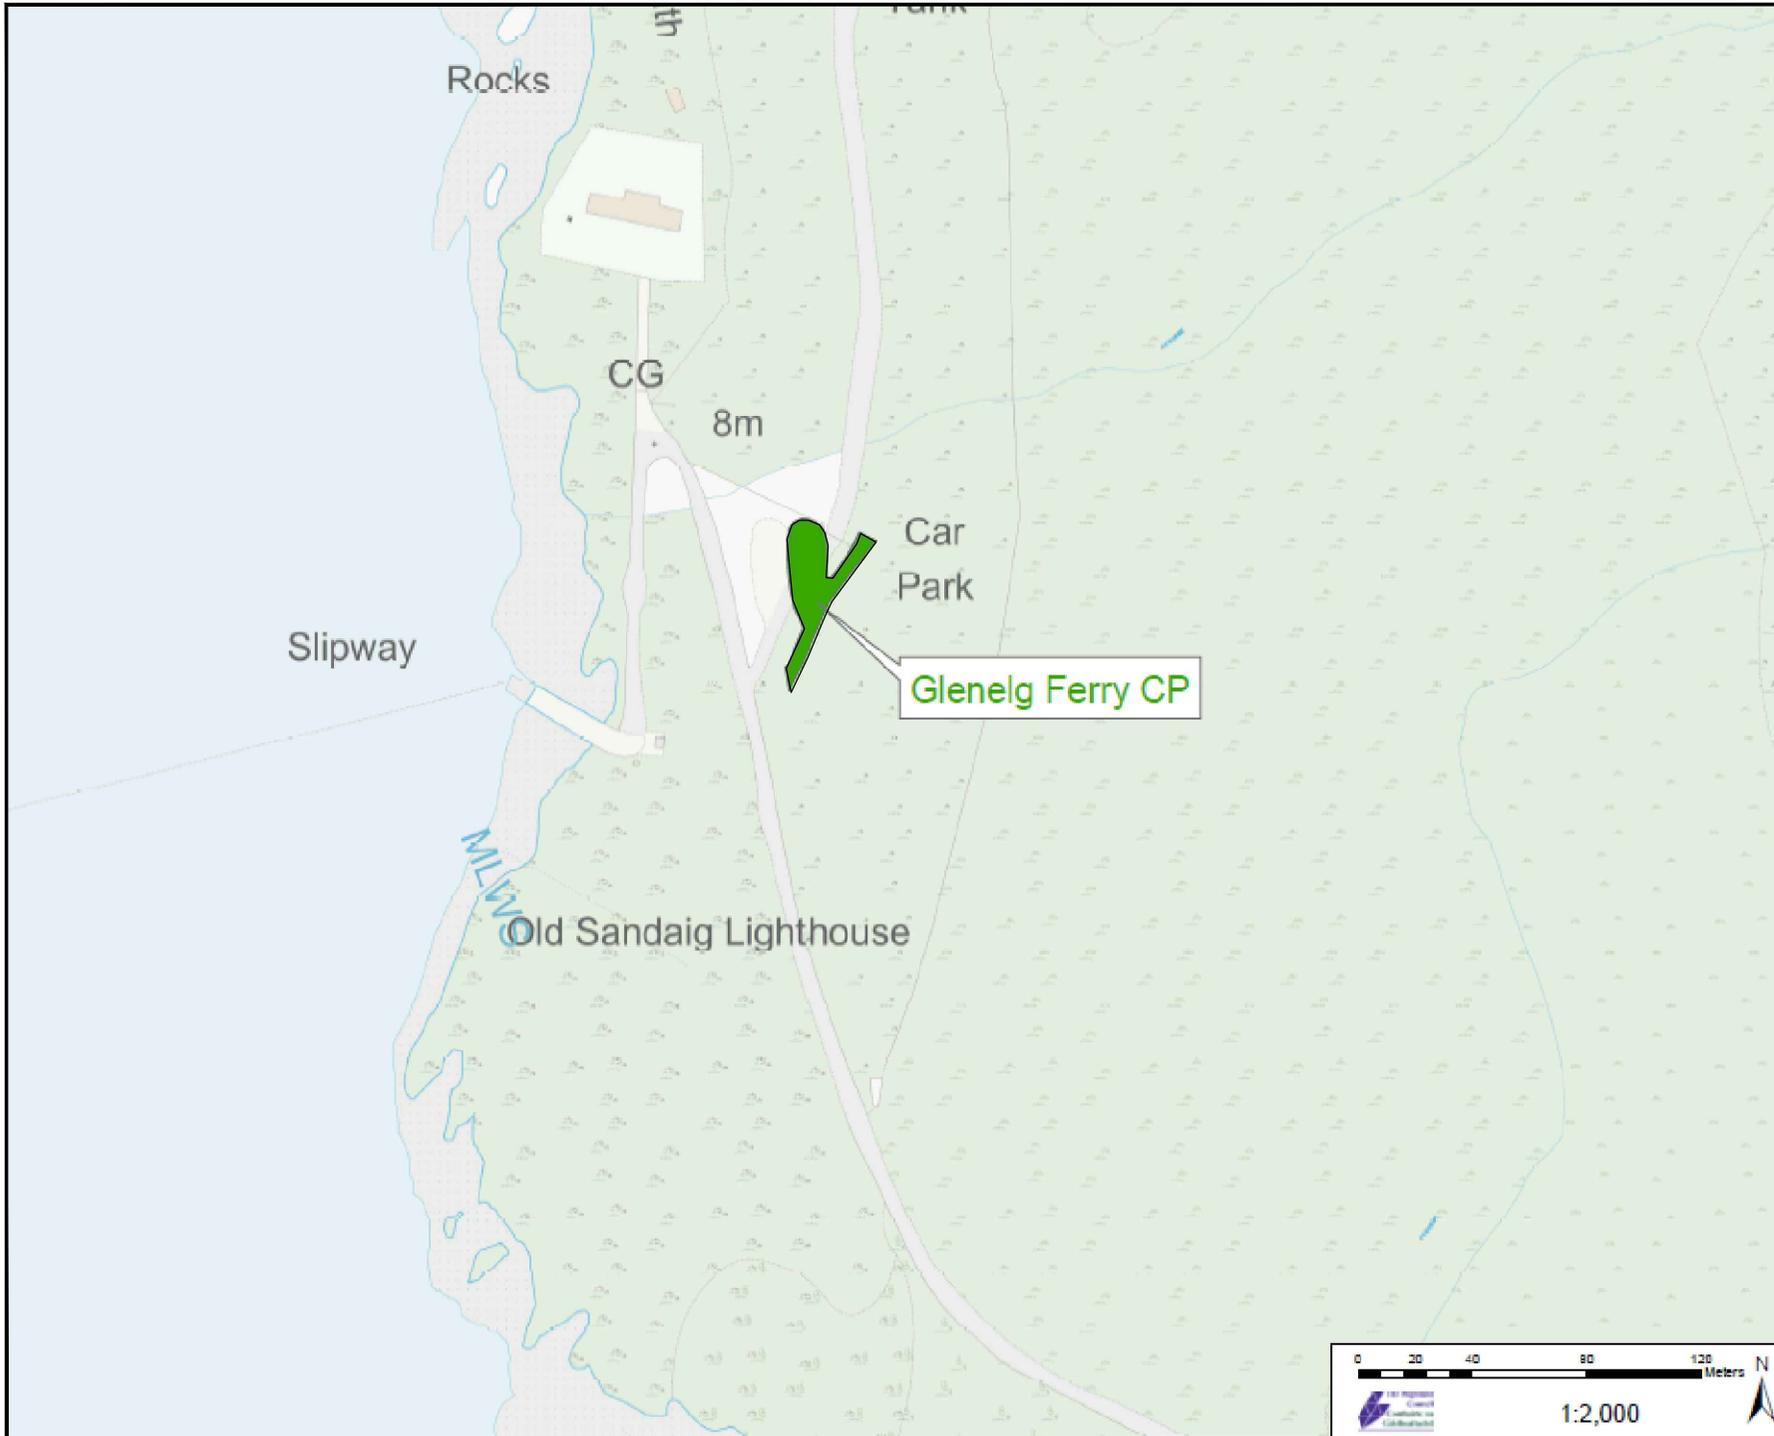

COPYRIGHT, DESIGNS AND PATENTS ACT 1986:  
 This drawing may not be reproduced, copied or used in any way without the written permission of the Director of Development & Infrastructure.  
 © THE HIGHLAND COUNCIL

**Notes**  
 © Crown Copyright.  
 The Highland Council 2014 100023369

Revision Details	Drawn By	Checked By	Checked Date	Scale



**The Highland Council**  
 Comhairle na Gaidhealtachd

**Roads & Transport  
 Community Services**

COMMUNITY\_SERVICE  
 GLENURQUHART\_RD,  
 INVERNESS\_IV3\_5NX

Phone 01463252939  
 E-mail HIGHLAND.GOV.UK

Project:  
**THE\_HIGHLAND\_COUNCIL  
 (OFF-STREET\_PARKING\_PLACES)  
 (DECRIMINALISED\_PARKING  
 ENFORCEMENT\_AND  
 CONSOLIDATION)  
 ORDER\_2016**


Title:  
**GLENELG\_FERRY\_CAR\_PARK  
 CP0160**


Scale:  
**1:2000 (@ A4)**

Drawn	GO	Date	22/08/16
Checked	SM	Date	CDATE

Project No:

Drawing No.	71	Rev.	-
-------------	----	------	---

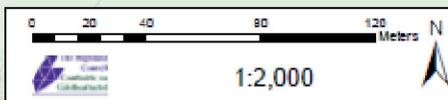

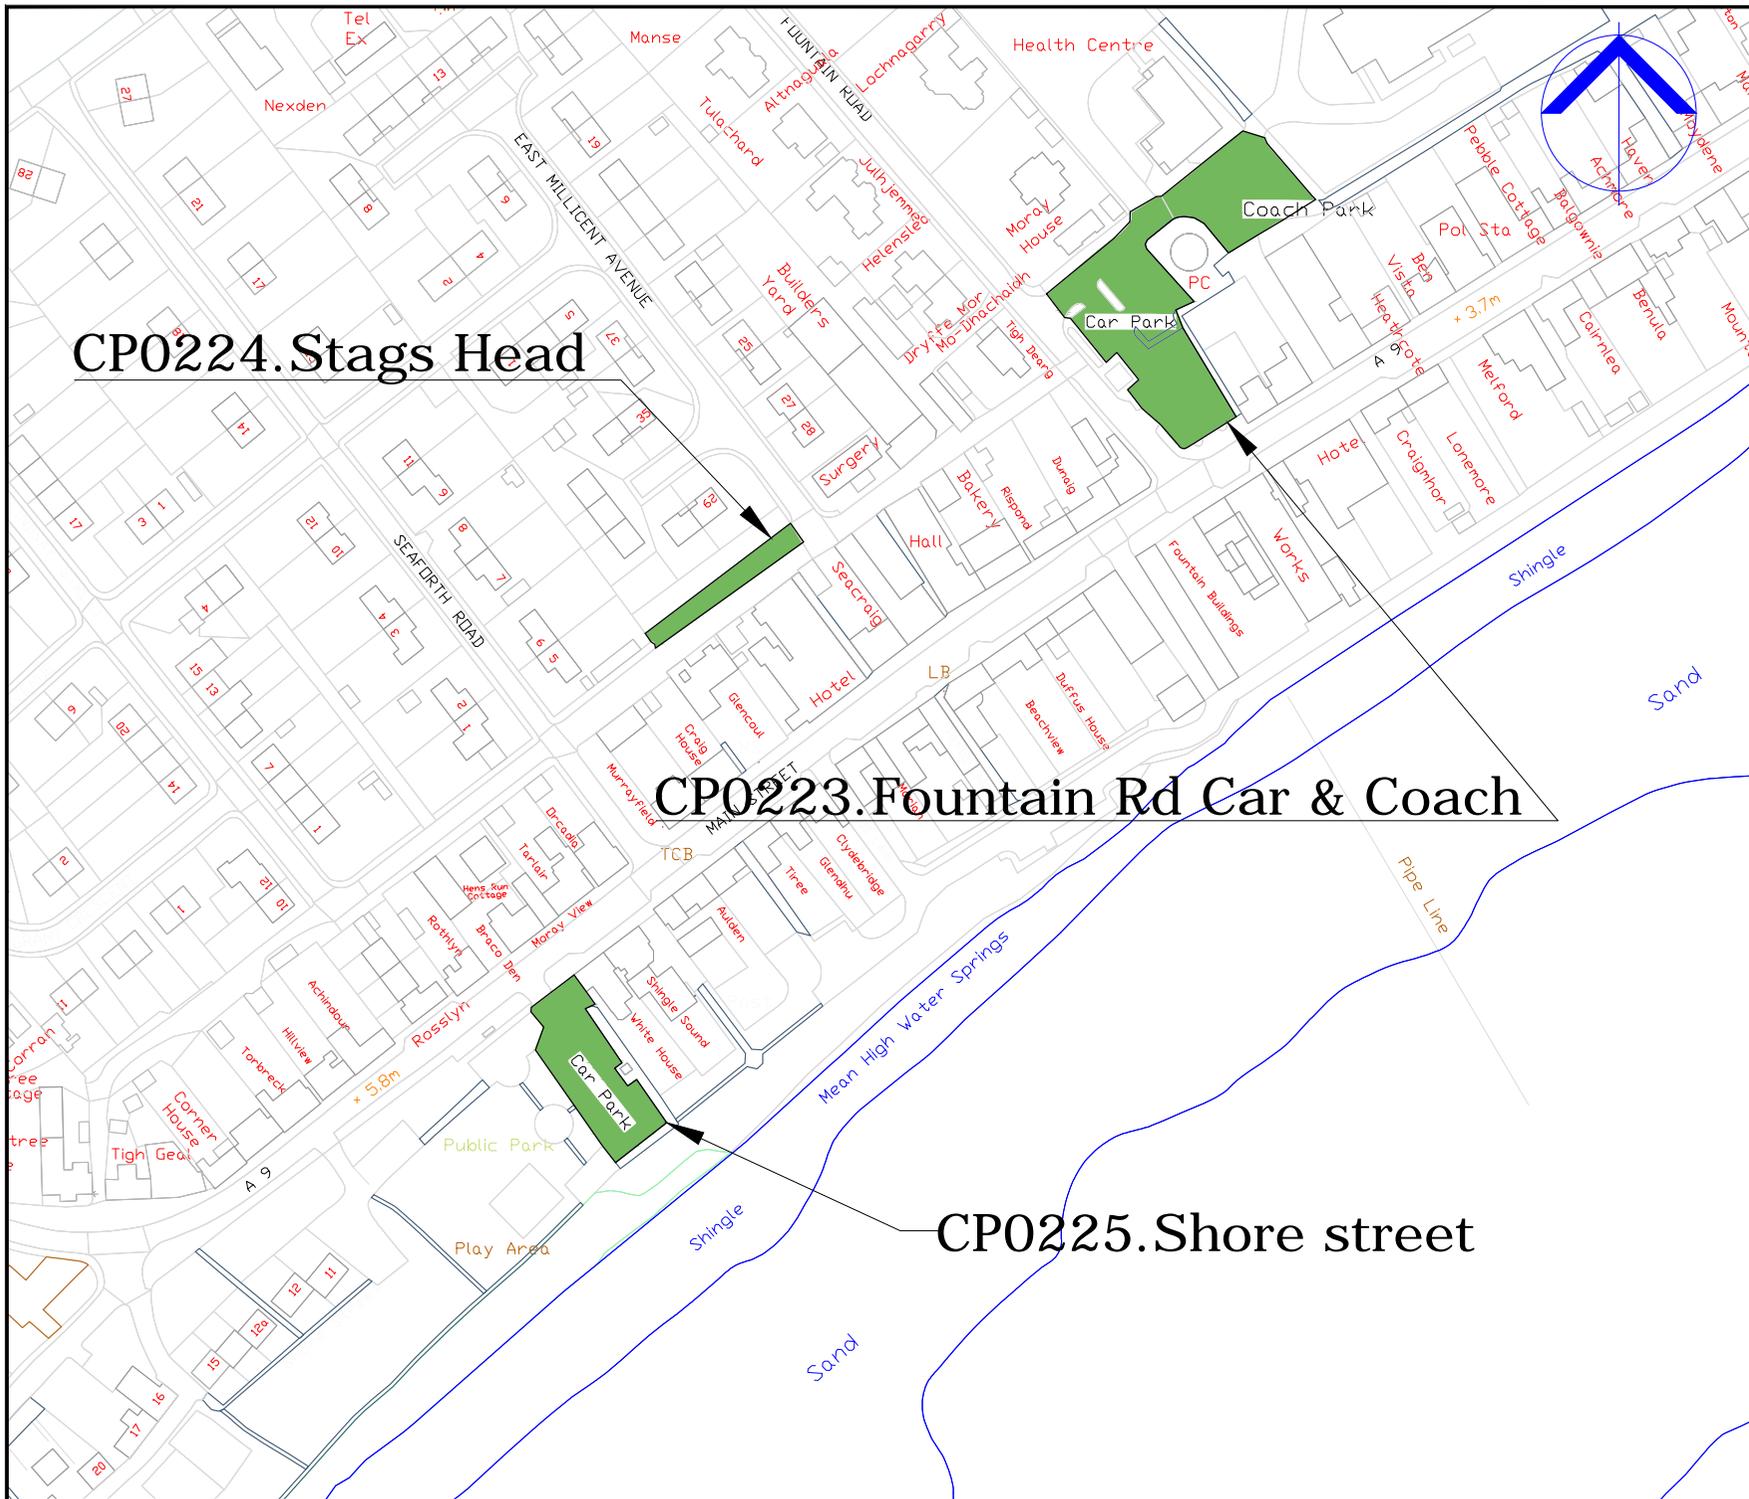

**CP0224. Stags Head**

**CP0223. Fountain Rd Car & Coach**

**CP0225. Shore street**

COPYRIGHT, DESIGNS and PATENTS ACT 1986:  
 This drawing may not be reproduced, copied or used in any way without the written permission of the Director of Development & Infrastructure.  
 © THE HIGHLAND COUNCIL

**Notes**  
 © Crown Copyright,  
 The Highland Council 2014 10002369

Revision Details			
Drawn By	Checked By	Check Date	Surf



**Roads & Transport  
 Community Services**

COMMUNITY\_SERVICE  
 GLENURQUHART\_RD,  
 INVERNESS\_IV3\_5NX  
 ADDRESS3

Phone 01463252939  
 E-mail HIGHLAND.GOV.UK

Project  
**THE\_HIGHLAND\_COUNCIL  
 (OFF-STREET\_PARKING\_PLACES)  
 (DECriminalISED\_PARKING  
 ENFORCEMENT\_AND  
 CONSOLIDATION)  
 ORDER\_2016**


Title  
**GOLSPIE\_CP'S  
 CP0223,0224,0225**

Scale 1:2000 (@ A4)

Drawn	GO	Date	02/09/16
Checked	SM	Date	CDATE

Project No:

Drawing No: 136 Rev: \_

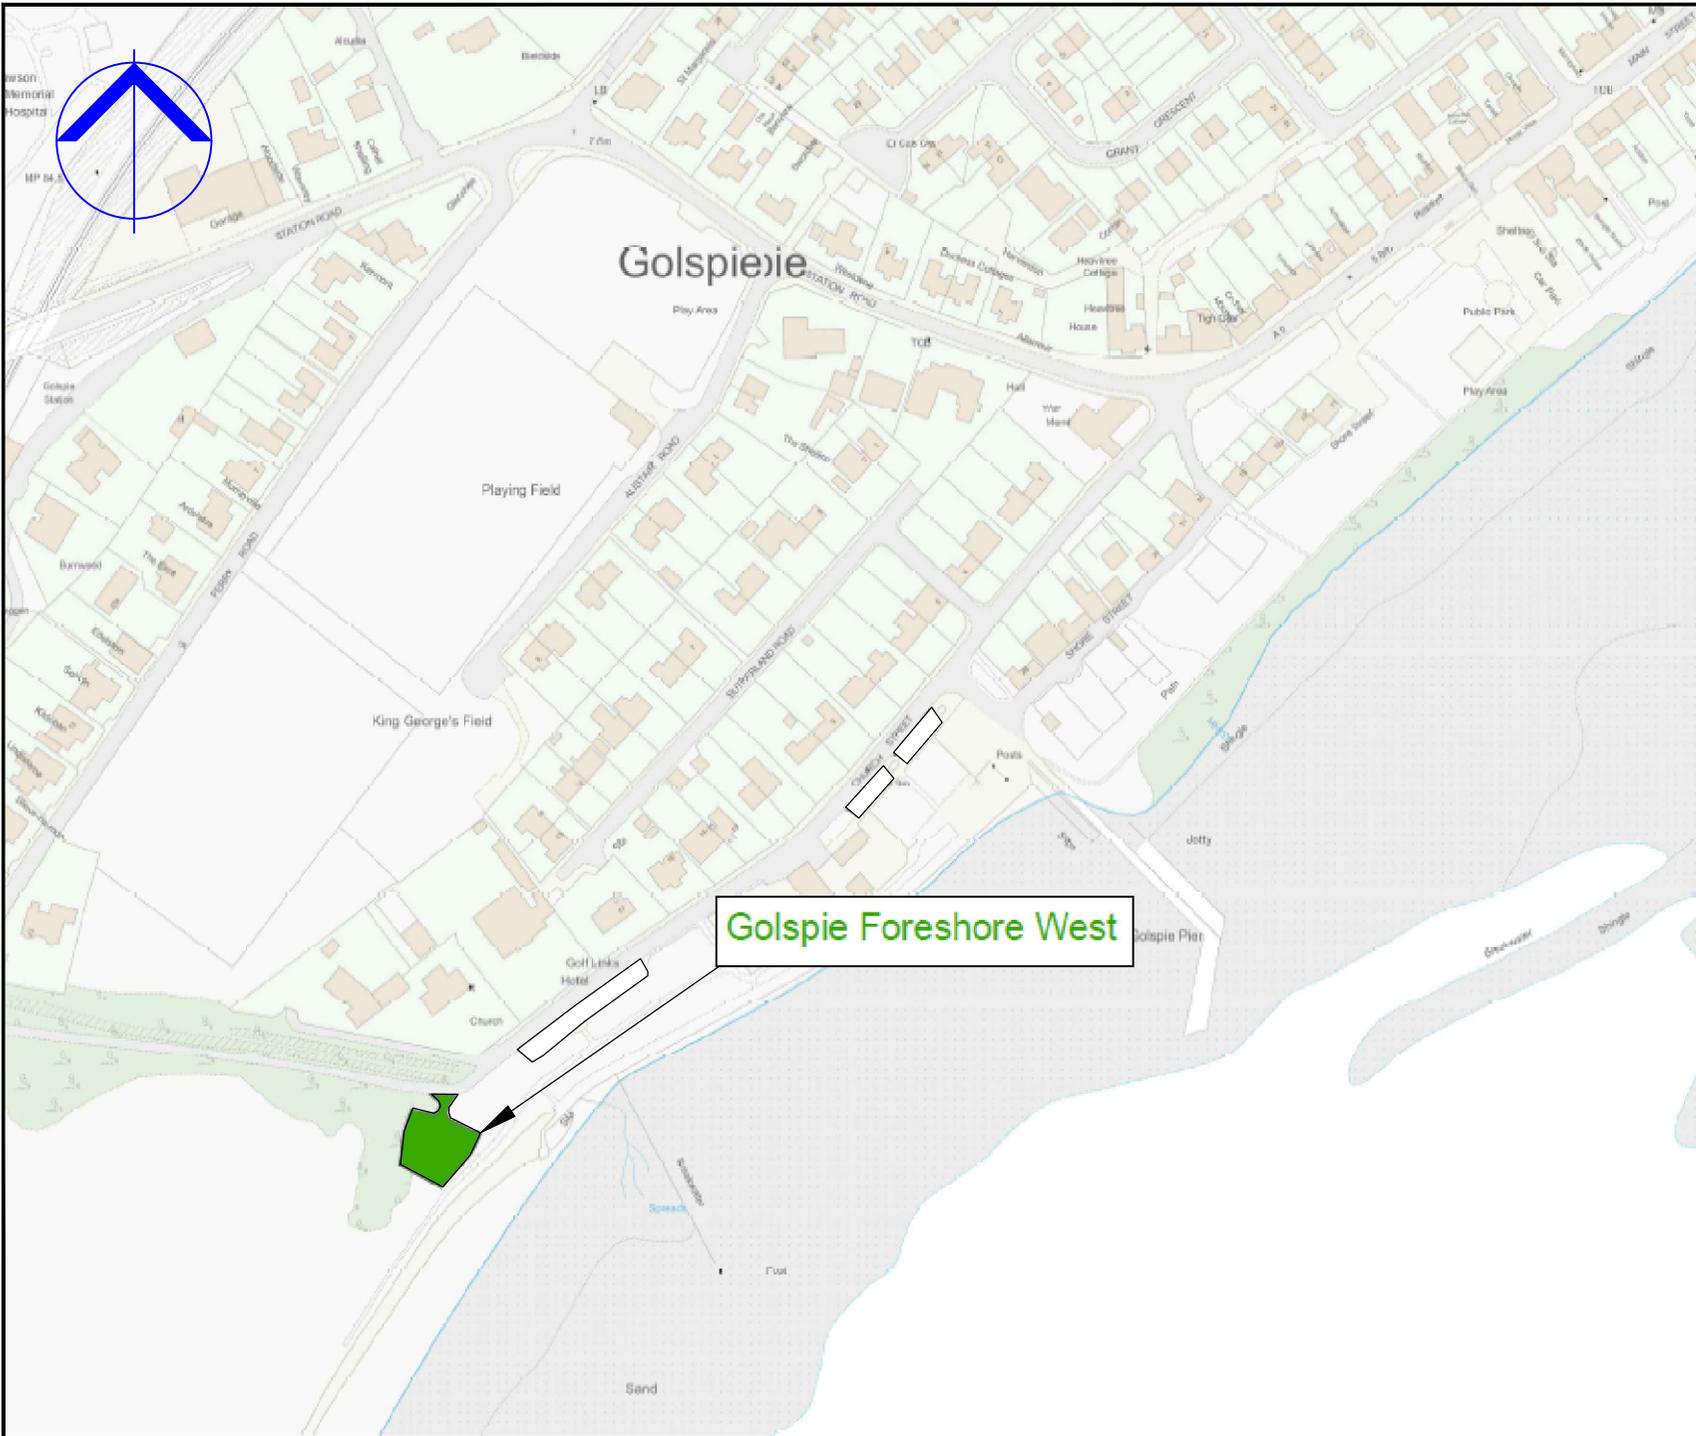

COPYRIGHT, DESIGNS AND PATENTS ACT 1986:  
 This drawing may not be reproduced, copied or used in any way without the written permission of the Director of Development & Infrastructure.  
 © THE HIGHLAND COUNCIL

**Notes**  
 © Crown Copyright.  
 The Highland Council 2014 100023369

Revision Details	Drawn By	Checked By	Check Date	Scale



**Roads & Transport  
 Community Services**

COMMUNITY\_SERVICE  
 GLENURQUHART\_RD,  
 INVERNESS\_IV3\_5NX

Phone 01463252939

E-mail HIGHLAND.GOV.UK

THE HIGHLAND COUNCIL  
 (OFF-STREET PARKING PLACES)  
 (DECriminalISED PARKING  
 ENFORCEMENT AND  
 CONSOLIDATION)  
 ORDER\_2016


GOLSPIE\_FORESHORE\_W\_CP  
 CP0193

Scale 1:2000 (@ A4)

Drawn	GO	Date	22/08/16
Checked	SM	Date	CDATE

Project No:

Drawing No.	72	Rev.	—
-------------	----	------	---

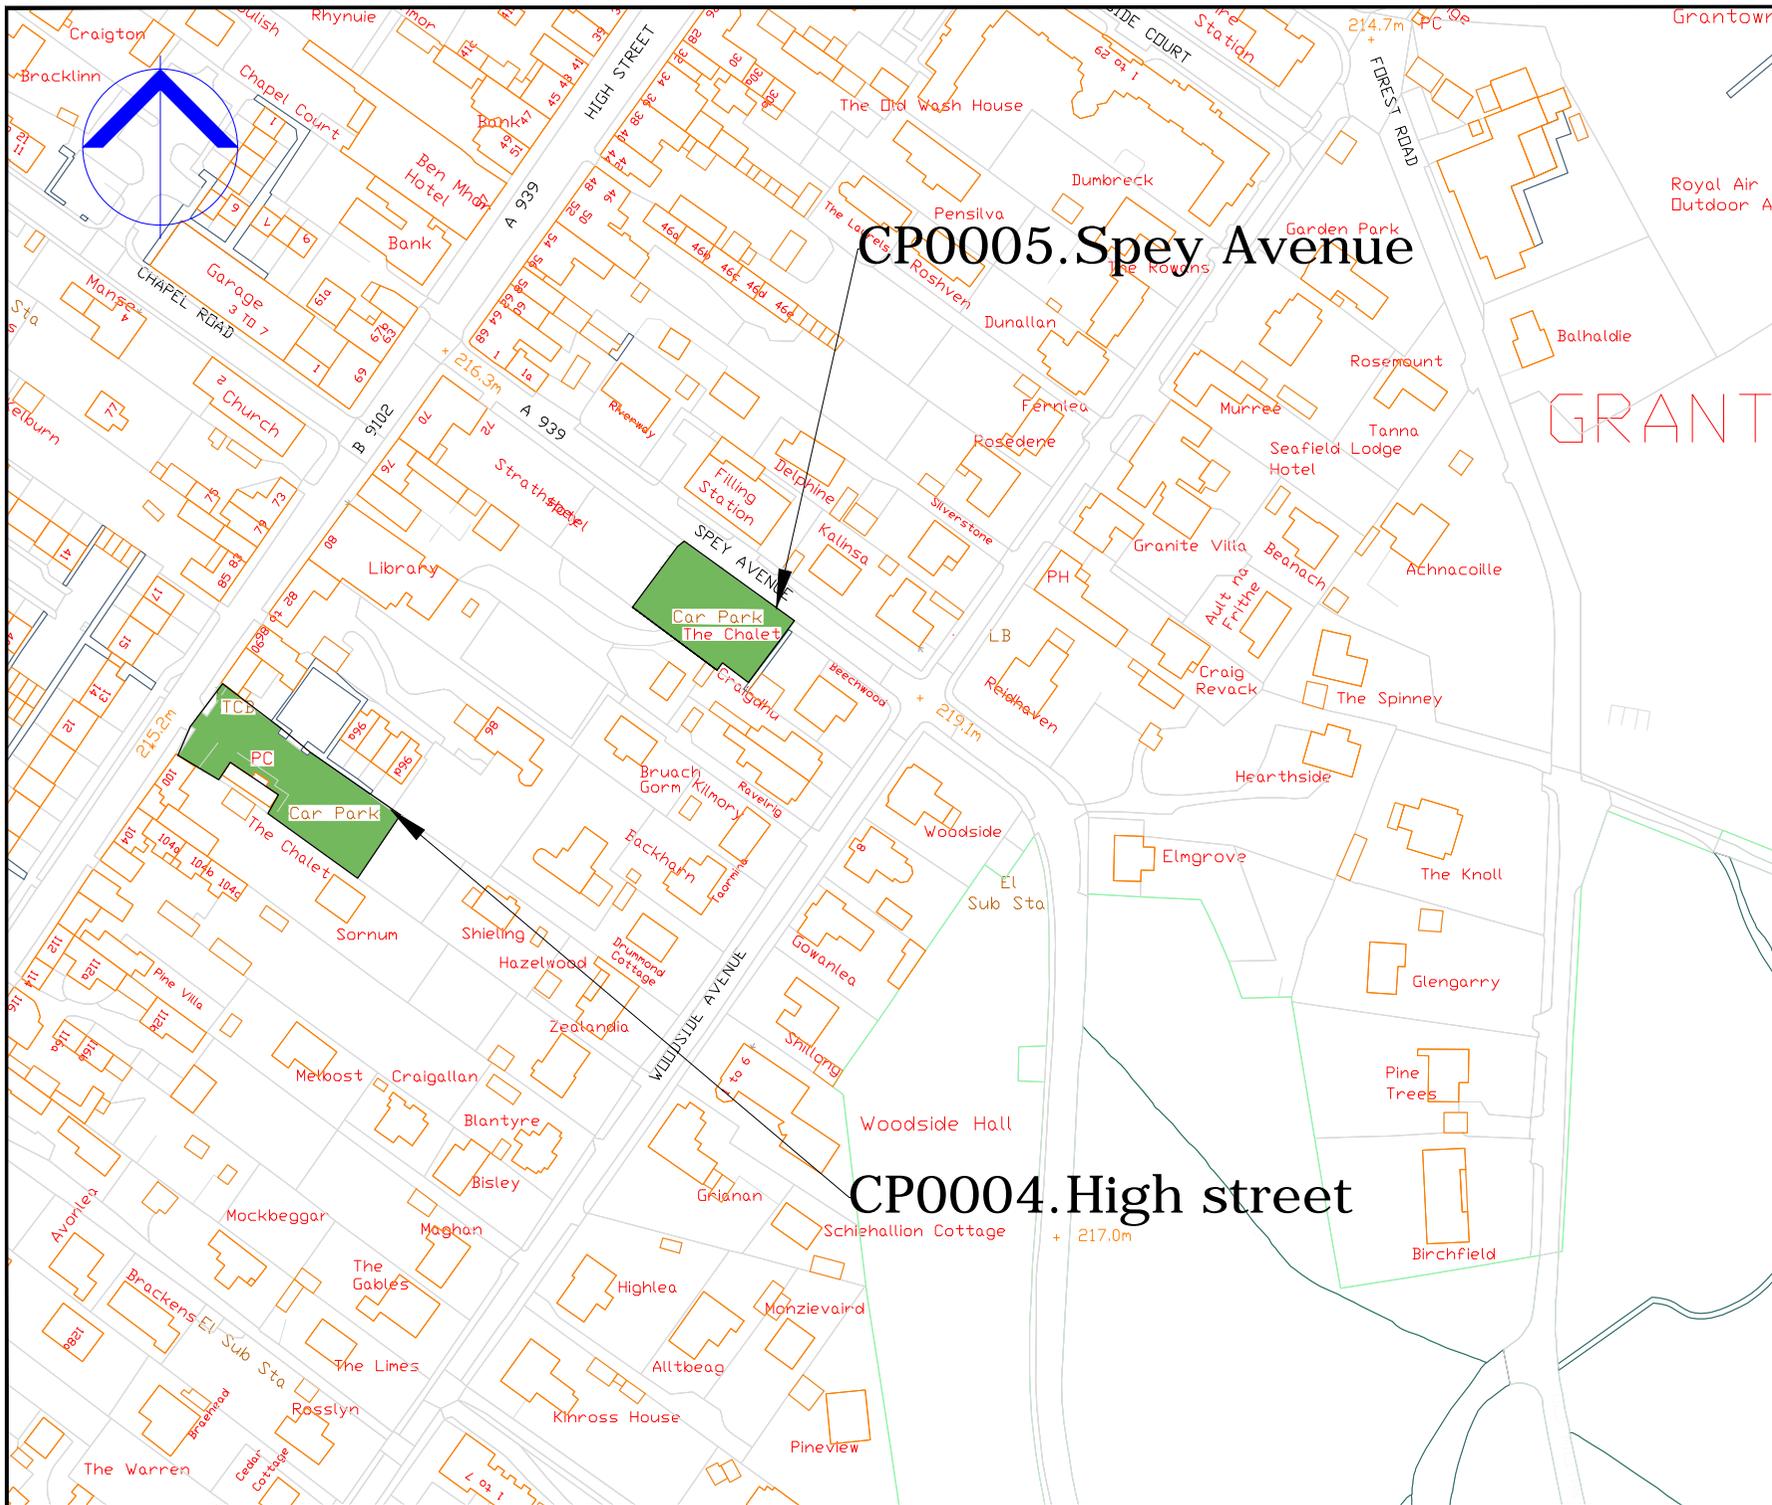

COPYRIGHT, DESIGNS AND PATENTS ACT 1988:  
 This drawing may not be reproduced, copied or used in any way without the written permission of the Director of Development & Infrastructure.  
 © THE HIGHLAND COUNCIL.

**Notes**  
 © Crown Copyright.  
 The Highland Council 2014 100023369

Revision Details		Drawn	Checked	Checked	Scale
		By	By	Date	Scale



**The Highland Council**  
 Comhairle na Gaidhealtachd

**Roads & Transport  
 Community Services**

COMMUNITY\_SERVICE  
 GLENURQUHART\_RD,  
 INVERNESS\_IV3\_6NX  
 ADDRESS3

Phone 01463252939

E-mail HIGHLAND.GOV.UK

Project  
**THE HIGHLAND COUNCIL  
 (OFF-STREET\_PARKING PLACES)  
 (DECriminalISED\_PARKING  
 ENFORCEMENT AND  
 CONSOLIDATION)  
 ORDER\_2016**

Title  
**GRANTOWN\_ON\_SPEY\_CP  
 CP0004,0005**


Scale  
**1:2000 (@ A4)**

Drawn GO Date 22/08/16

Checked SM Date CDATE

Project No:

Drawing No: 21 Rev: -

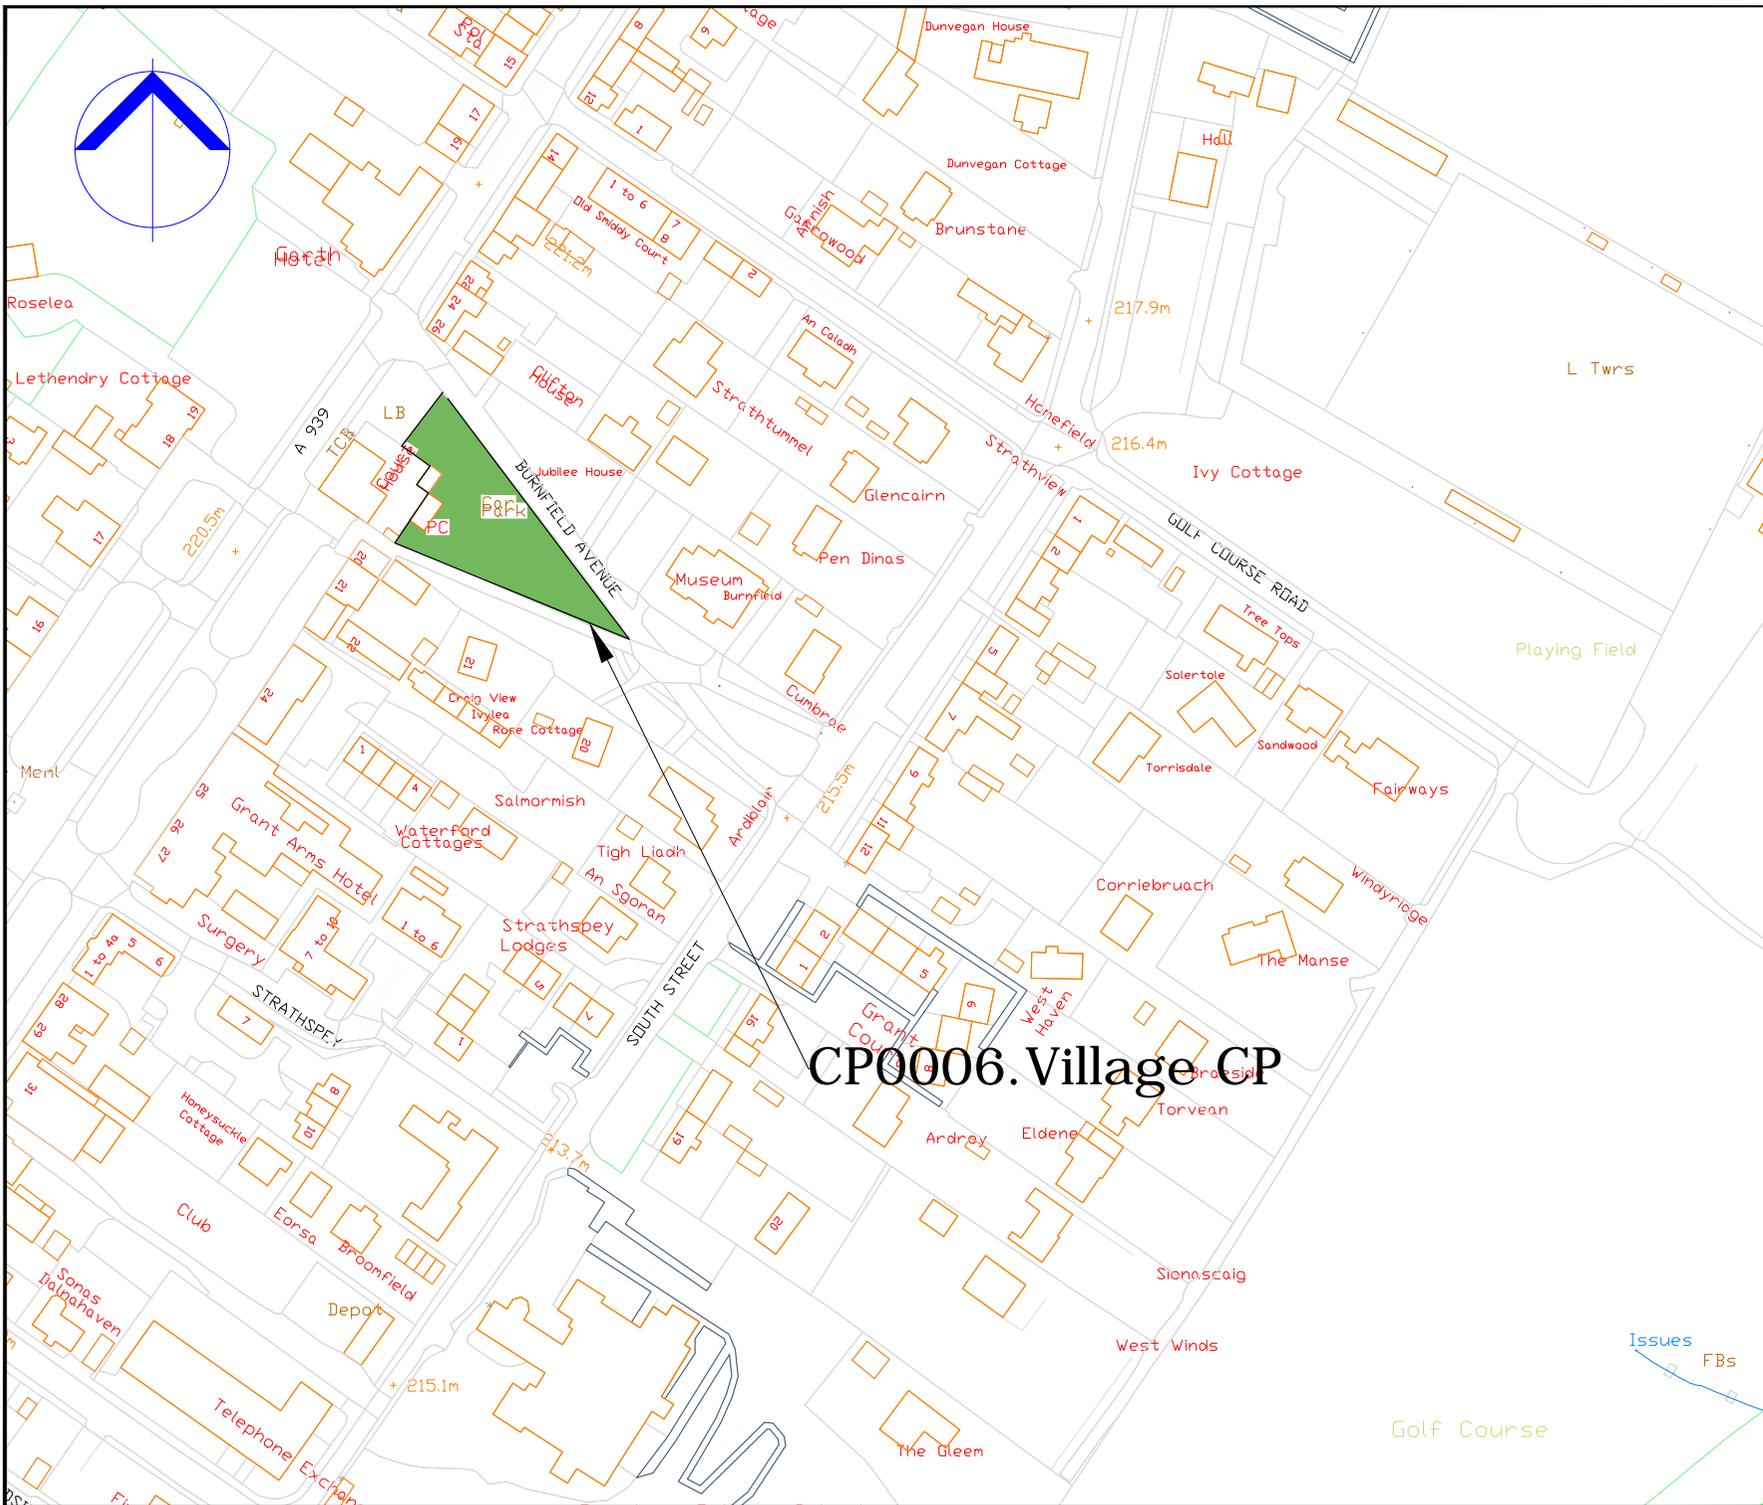

COPYRIGHT, DESIGNS and PATENTS ACT 1988:  
 This drawing may not be reproduced, copied or used in any way without the written permission of the Director of Development & Infrastructure.  
 © THE HIGHLAND COUNCIL

**Notes**  
 © Crown Copyright.  
 The Highland Council 2014 100023369

Revision Details			
Drawn By	Checked By	Check Date	Surf



**The Highland Council**  
**Comhairle na Gaidhealtachd**

**Roads & Transport  
 Community Services**


COMMUNITY\_SERVICE  
 GLENROUHQHART\_RD,  
 INVERNESS\_IV3\_5NX  
 ADDRESS3

Phone 01463252939  
 E-mail HIGHLAND.GOV.UK

Project  
**THE\_HIGHLAND\_COUNCIL  
 (OFF-STREET\_PARKING\_PLACES)  
 (DECriminalISED\_PARKING  
 ENFORCEMENT\_AND  
 CONSOLIDATION)  
 ORDER\_2016**

Title  
**GRANTOWN\_ON\_SPEY\_CP  
 CP0006**

Scale	1:2000 (@ A4)		
Drawn	GO	Date	22/08/16
Checked	SM	Date	CDATE
Project No:			
Drawing No:	20	Rev:	

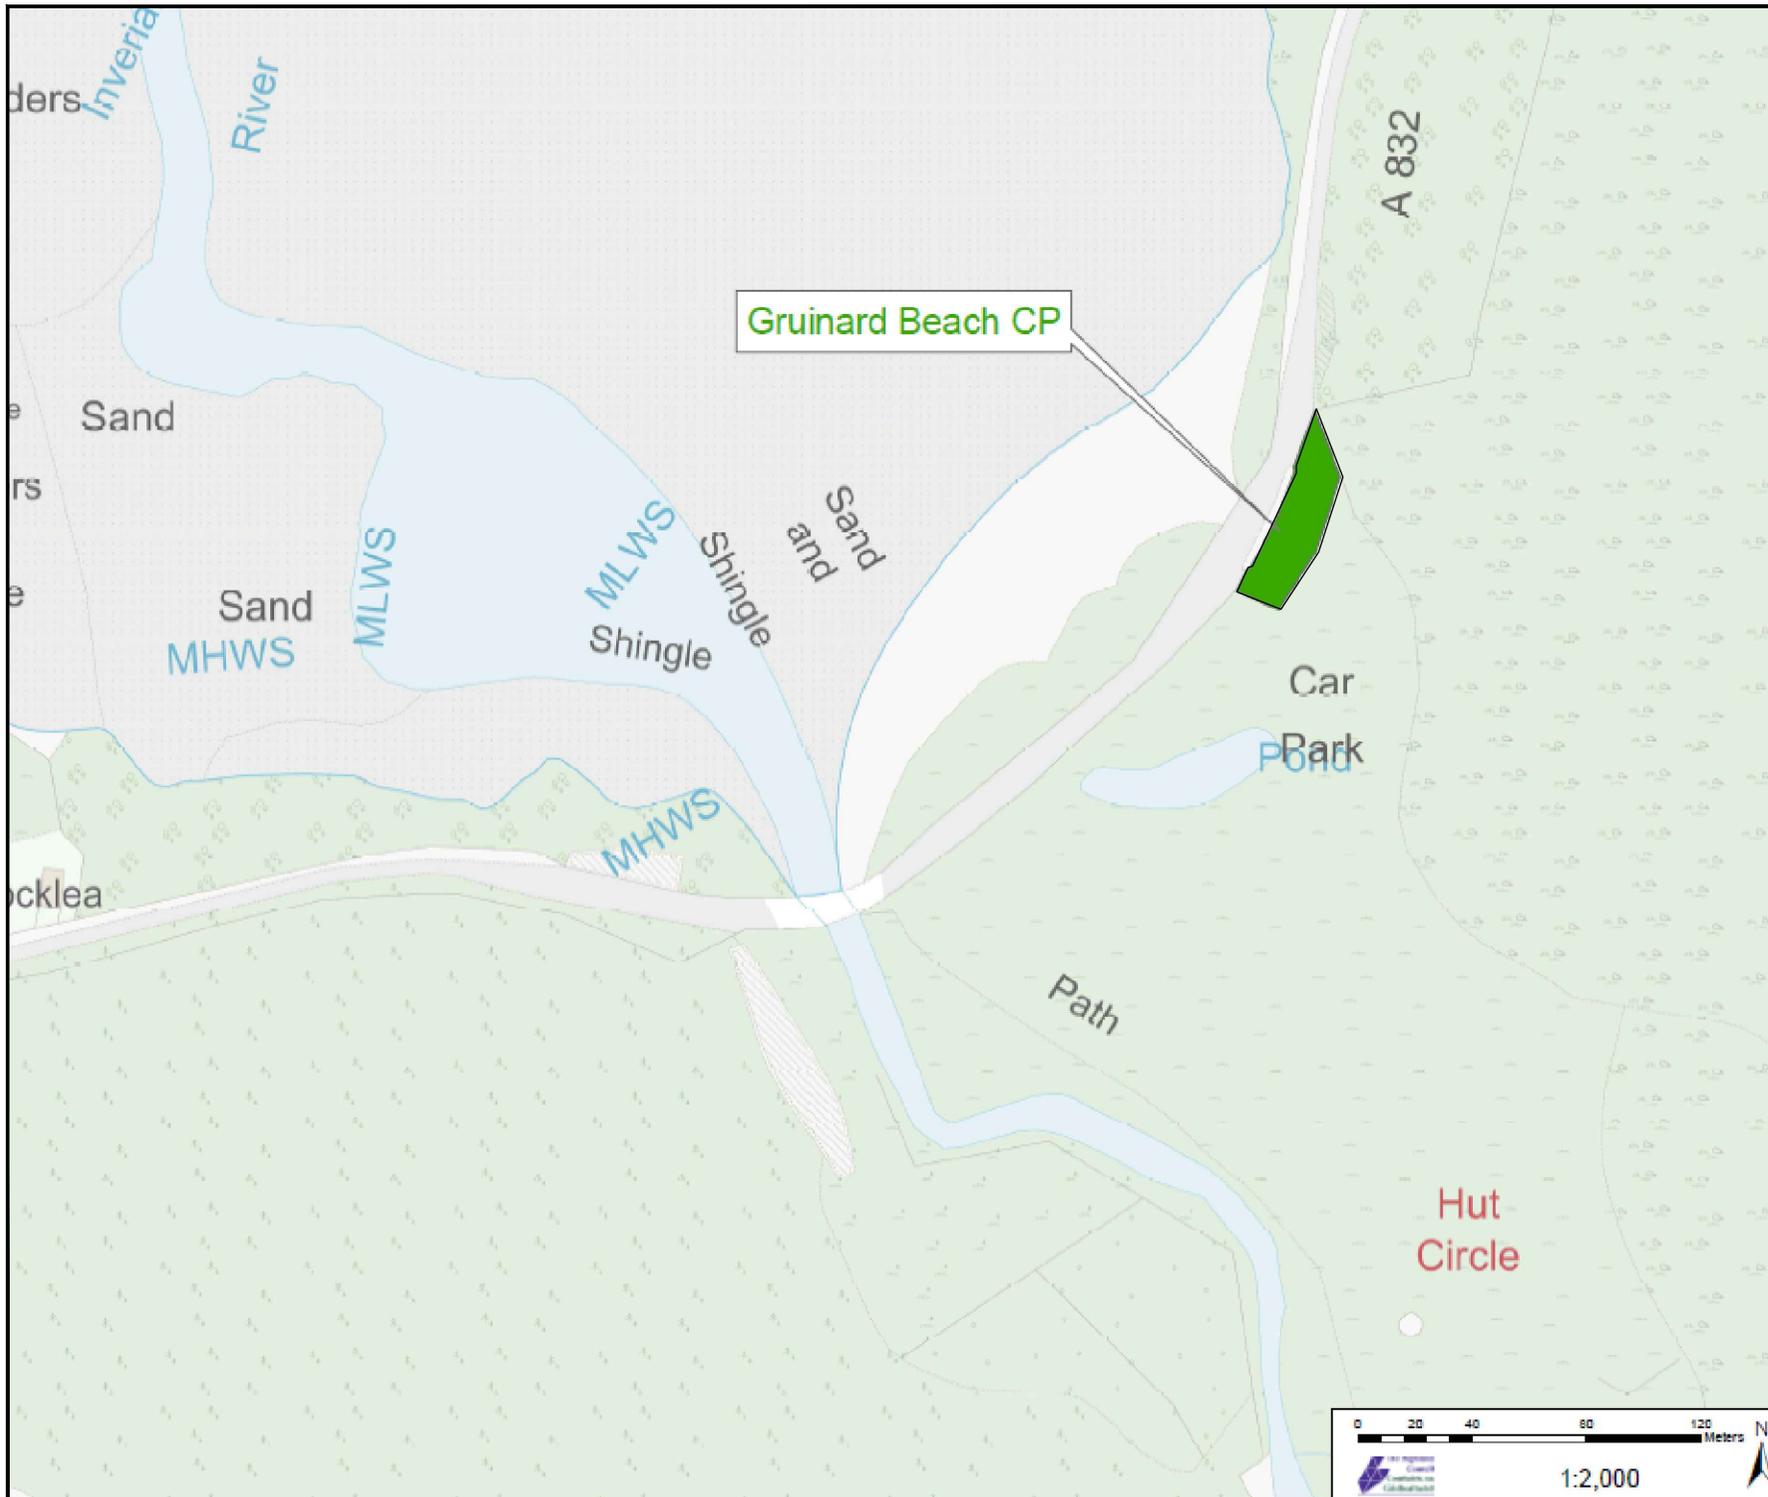

COPYRIGHT, DESIGNS and PATENTS ACT 1986:  
 This drawing may not be reproduced, copied or used in any way without the written permission of the Director of Development & Infrastructure.  
 © THE HIGHLAND COUNCIL

**Notes**

© Crown Copyright.  
 The Highland Council 2014 100023369

Revision Details			
Drawn By	Check By	Check Date	Surf.



**Roads & Transport  
 Community Services**

COMMUNITY\_SERVICE  
 GLENURQUHART\_RD.  
 INVERNESS\_IV3\_5NX  
 ADDRESS3

Phone 01463252939

E-mail HIGHLAND.GOV.UK

Project  
**THE\_HIGHLAND\_COUNCIL  
 (OFF-STREET\_PARKING\_PLACES)  
 (DECriminalISED\_PARKING  
 ENFORCEMENT\_AND  
 CONSOLIDATION)  
 ORDER\_2016**

The  
**GRUINARD\_BEACH\_CP  
 CP0107**


Scale  
**1:2000 (@ A4)**

Drawn	GO	Date	22/08/16
Checked	SM	Date	CDATE

Project No:

Drawing No:	73	Rev:	-
-------------	----	------	---



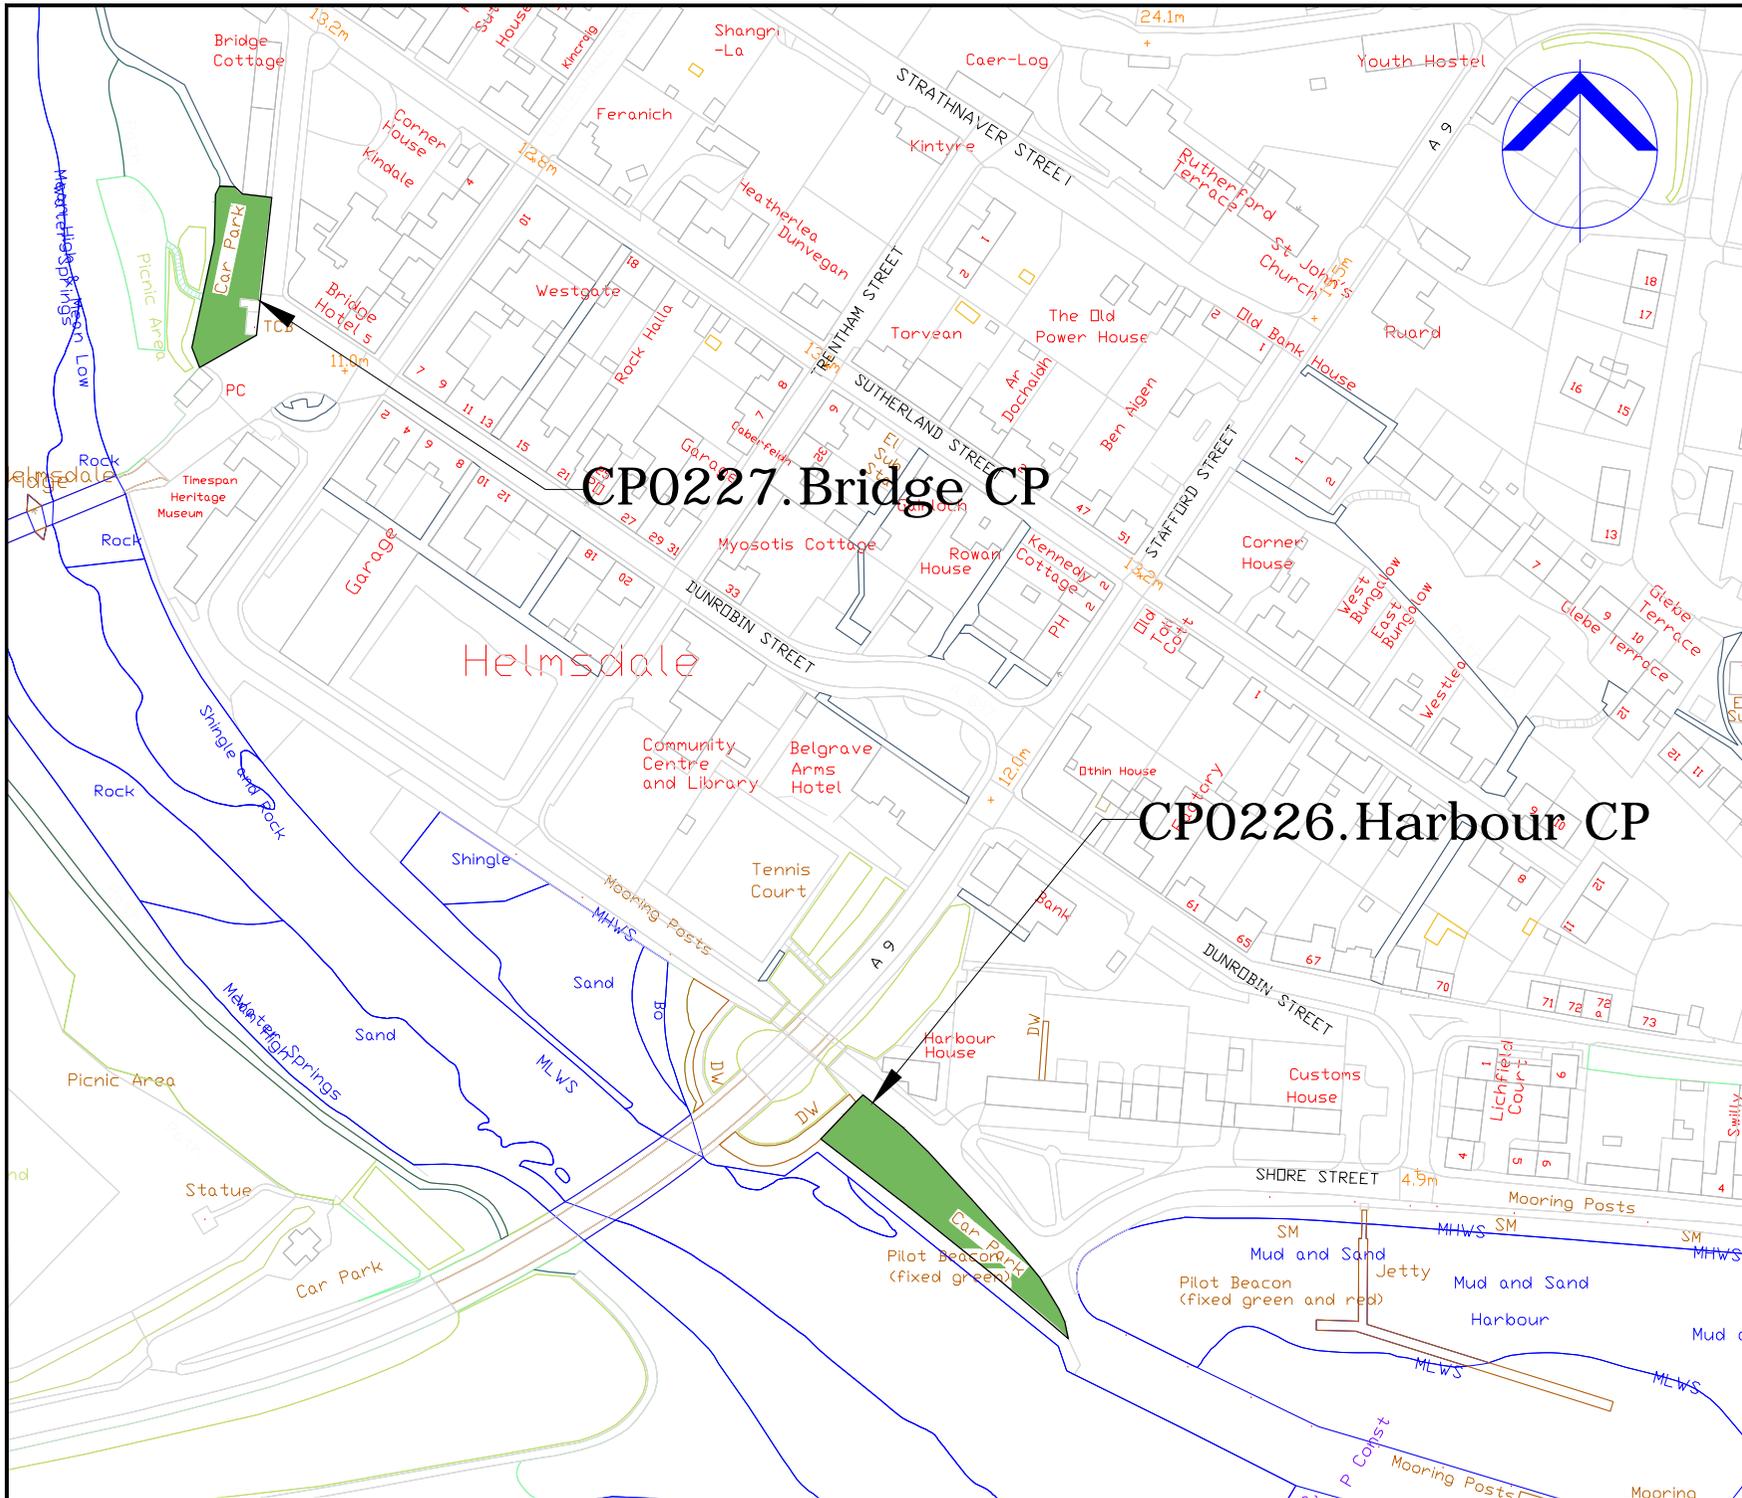

COPYRIGHT, DESIGNS and PATENTS ACT 1986:  
 This drawing may not be reproduced, copied or used in any way without the written permission of the Director of Development & Infrastructure.  
 © THE HIGHLAND COUNCIL

**Notes**  
 © Crown Copyright,  
 The Highland Council 2014 100023369

Revision Details			
Drawn By	Checked By	Check Date	Surf



**Roads & Transport  
 Community Services**

COMMUNITY\_SERVICE  
 GLENURQUHART\_RD,  
 INVERNESS\_IV3\_5NX  
 ADDRESS3

Phone 01463252939  
 E-mail HIGHLAND.GOV.UK

Project  
**THE HIGHLAND COUNCIL  
 (OFF-STREET PARKING PLACES)  
 (DECriminalISED PARKING  
 ENFORCEMENT AND  
 CONSOLIDATION)  
 ORDER\_2016**


Title  
**HELMSDALE\_CPS  
 CP0226,0227**

Scale  
**1:2000 (A4)**

Drawn	GO	Date	02/09/16
Checked	SM	Date	CDATE

Project No:

Drawing No:	138	Rev:	—
-------------	-----	------	---

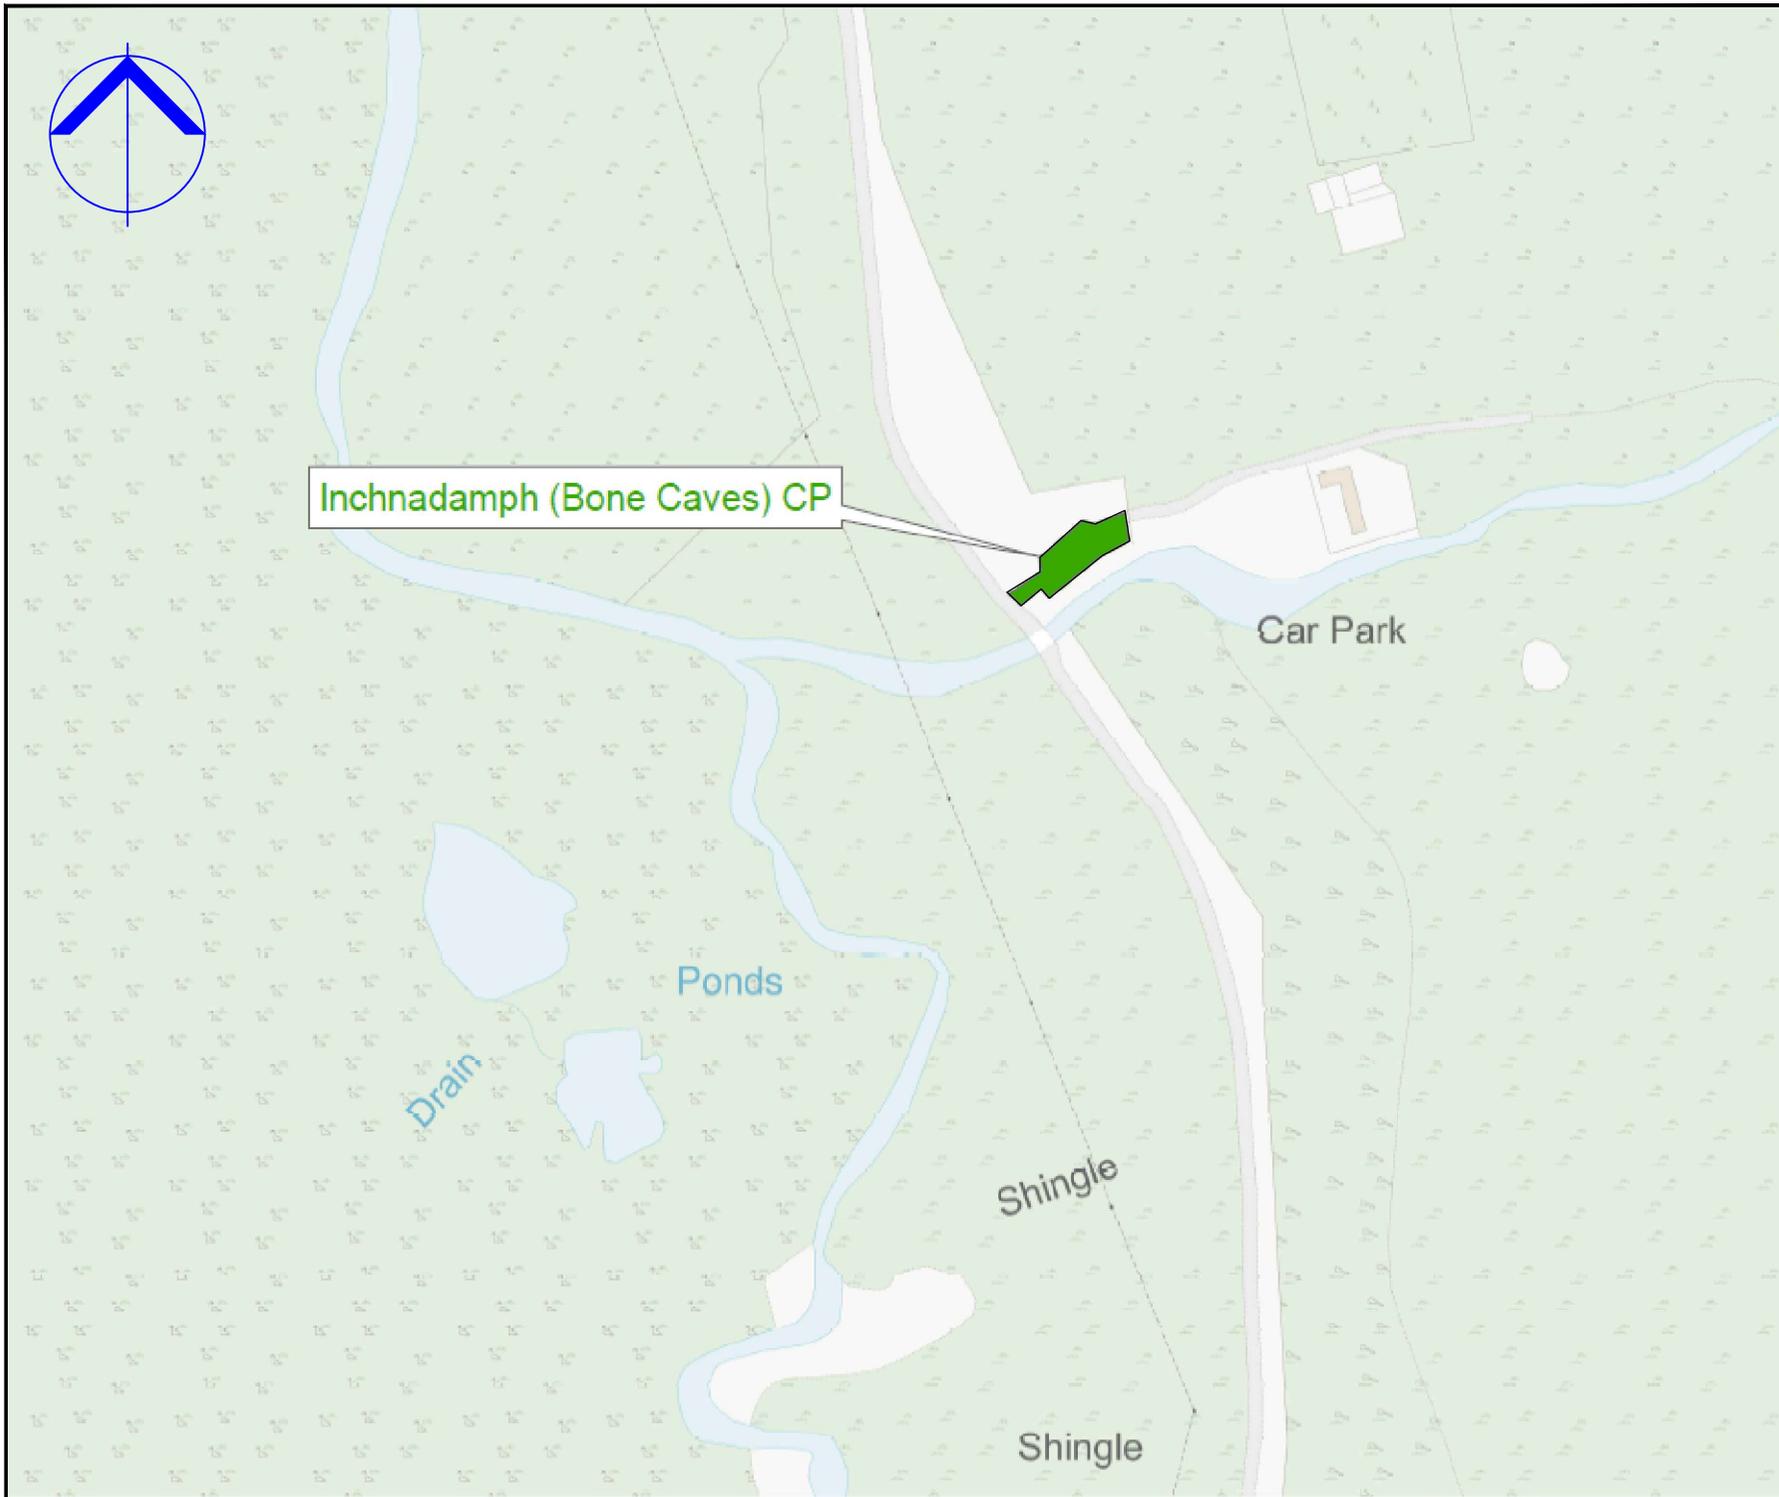

COPYRIGHT, DESIGNS and PATENTS ACT 1986  
 This drawing may not be reproduced, copied or used in any way without the written permission of the Director of Development & Infrastructure.  
 © THE HIGHLAND COUNCIL

**Notes**

© Crown Copyright.  
 The Highland Council 2014 100023369

--	--	--	--	--

**Revision Details**

Drawn By	Check By	Check Date	Scale



**Roads & Transport  
 Community Services**

COMMUNITY\_SERVICE  
 GLENURQUHART\_RD,  
 INVERNESS\_IV3\_5NX  
 ADDRESS3

Phone 01463252939  
 E-mail HIGHLAND.GOV.UK

Project  
**THE\_HIGHLAND\_COUNCIL  
 (OFF-STREET\_PARKING\_PLACES)  
 (DECriminalISED\_PARKING  
 ENFORCEMENT\_AND  
 CONSOLIDATION)  
 ORDER\_2016**


Title  
**INCHNADAMPH\_CAVES\_CP  
 CP0194**

Scale  
**1:2000 (@ A4)**

Drawn	GO	Date	22/08/16
Checked	SM	Date	CDATE

Project No:

Drawing No: **74** Rev: **-**

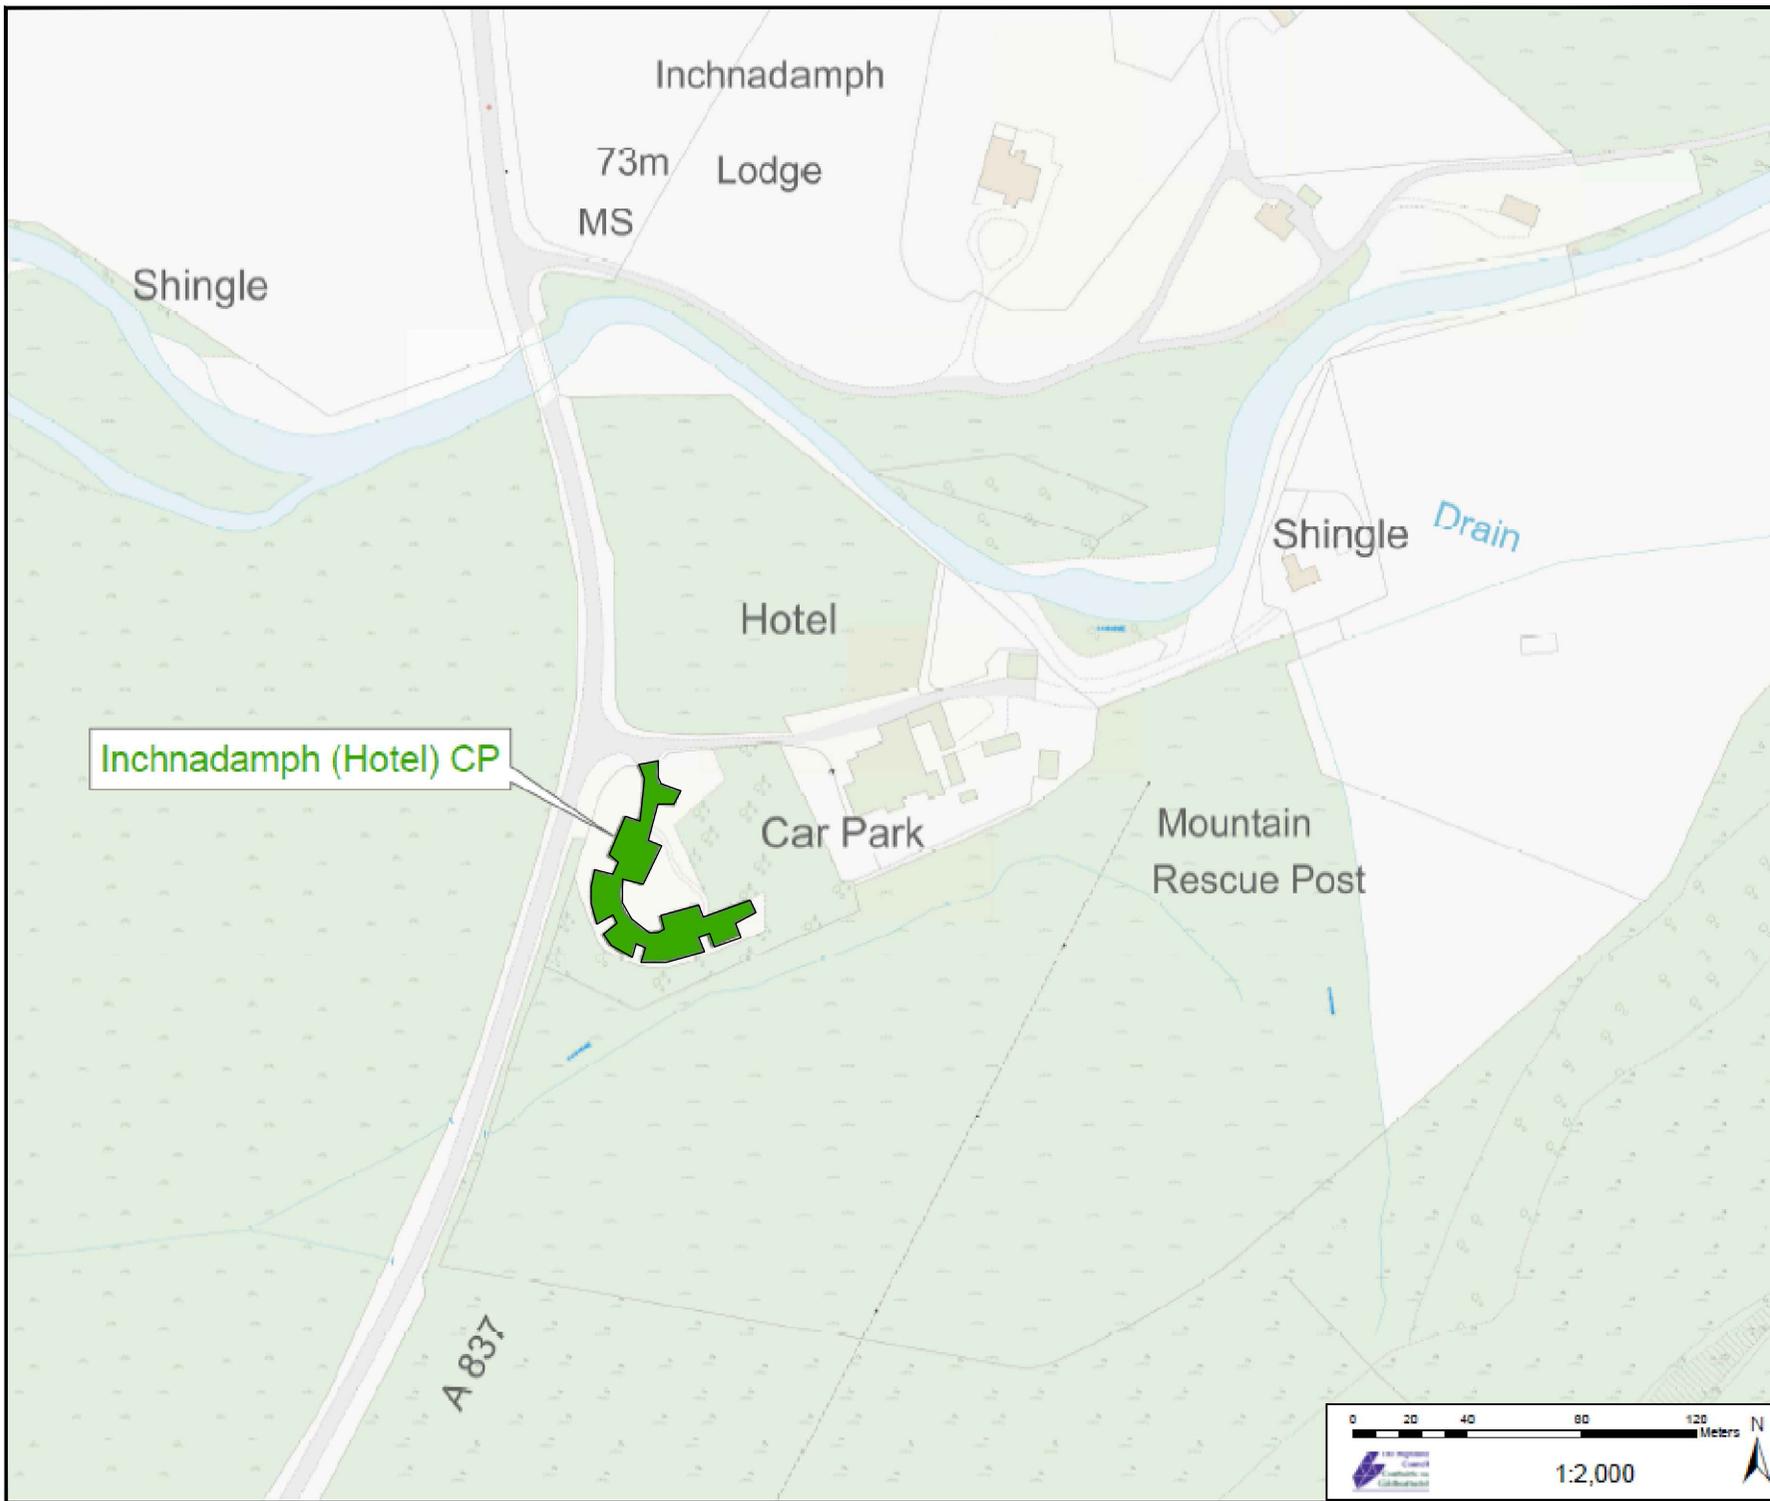

COPYRIGHT, DESIGNS and PATENTS ACT 1988.  
 This drawing may not be reproduced, copied or used in any way without the written permission of the Director of Development & Infrastructure.  
 © THE HIGHLAND COUNCIL

**Notes**  
 © Crown Copyright.  
 The Highland Council 2014 100023369

Revision Details	Drawn By	Checked By	Check Date	Check Status

 **The Highland Council**  
 Comhairle na Gaidhealtachd

**Roads & Transport  
 Community Services**

COMMUNITY\_SERVICE  
 GLENURQUHART\_RD,  
 INVERNESS\_IV3\_5NX  
 ADDRESS3

Phone 01463252939  
 E-mail HIGHLAND.GOV.UK

Project  
 THE\_HIGHLAND\_COUNCIL  
 (OFF-STREET\_PARKING\_PLACES)  
 (DECriminalISED\_PARKING  
 ENFORCEMENT\_AND  
 CONSOLIDATION)  
 ORDER\_2016


Title  
 INCHNADAMPH\_HOTEL\_CP  
 CP0195

Scale  
 1:2000 (@ A4)

Drawn	GO	Date	22/08/16
Checked	SM	Date	CDATE

Project No:  
 Drawing No: 75 Rev: -

0 20 40 80 120 Meters N  
 1:2,000

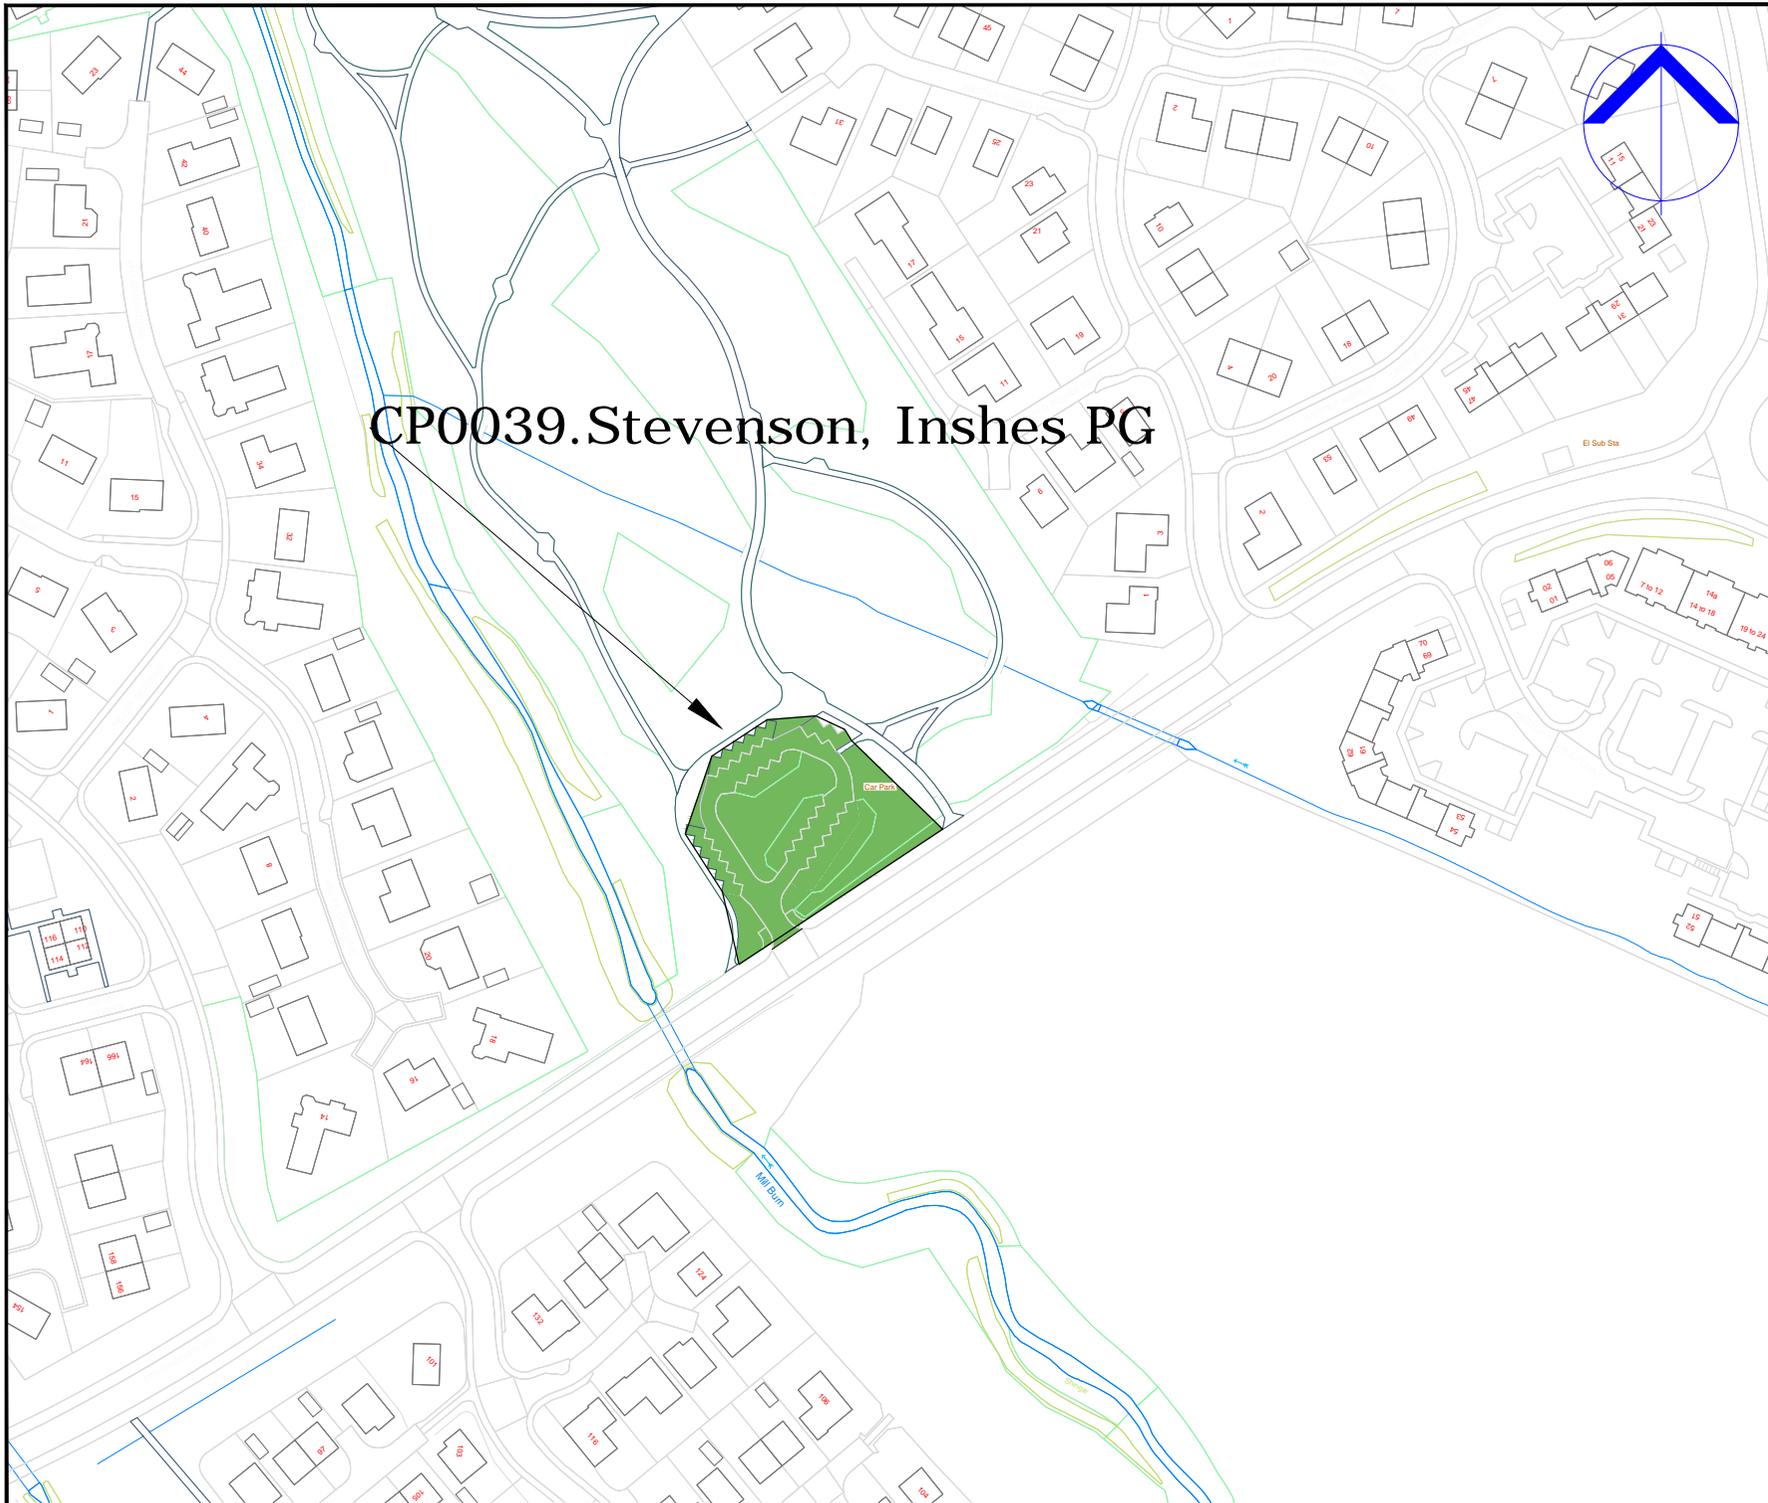

COPYRIGHT, DESIGNS and PATENTS ACT 1988:  
 This drawing may not be reproduced, copied or used in any way without the written permission of the Director of Development & Infrastructure.  
 © THE HIGHLAND COUNCIL

**Notes**  
 © Crown Copyright.  
 The Highland Council 2014 100023369

Revision Details	Drawn By	Checked By	Check Date	Surf



**Roads & Transport  
 Community Services**

COMMUNITY\_SERVICE  
 GLENURQUHART\_RD,  
 INVERNESS\_IV3\_5NX  
 ADDRESS3

Phone 01463252939  
 E-mail HIGHLAND.GOV.UK


Project  
 THE\_HIGHLAND\_COUNCIL  
 (OFF-STREET\_PARKING\_PLACES)  
 (DECriminalISED\_PARKING  
 ENFORCEMENT AND  
 CONSOLIDATION)  
 ORDER\_2016

Title  
 INVERNESS\_CAR\_PARK  
 CP0039

Scale  
 1:2000 (@ A4)

Drawn GO Date 22/08/16  
 Checked SM Date CDATE

Project No:  
 Drawing No: 23 Rev: -

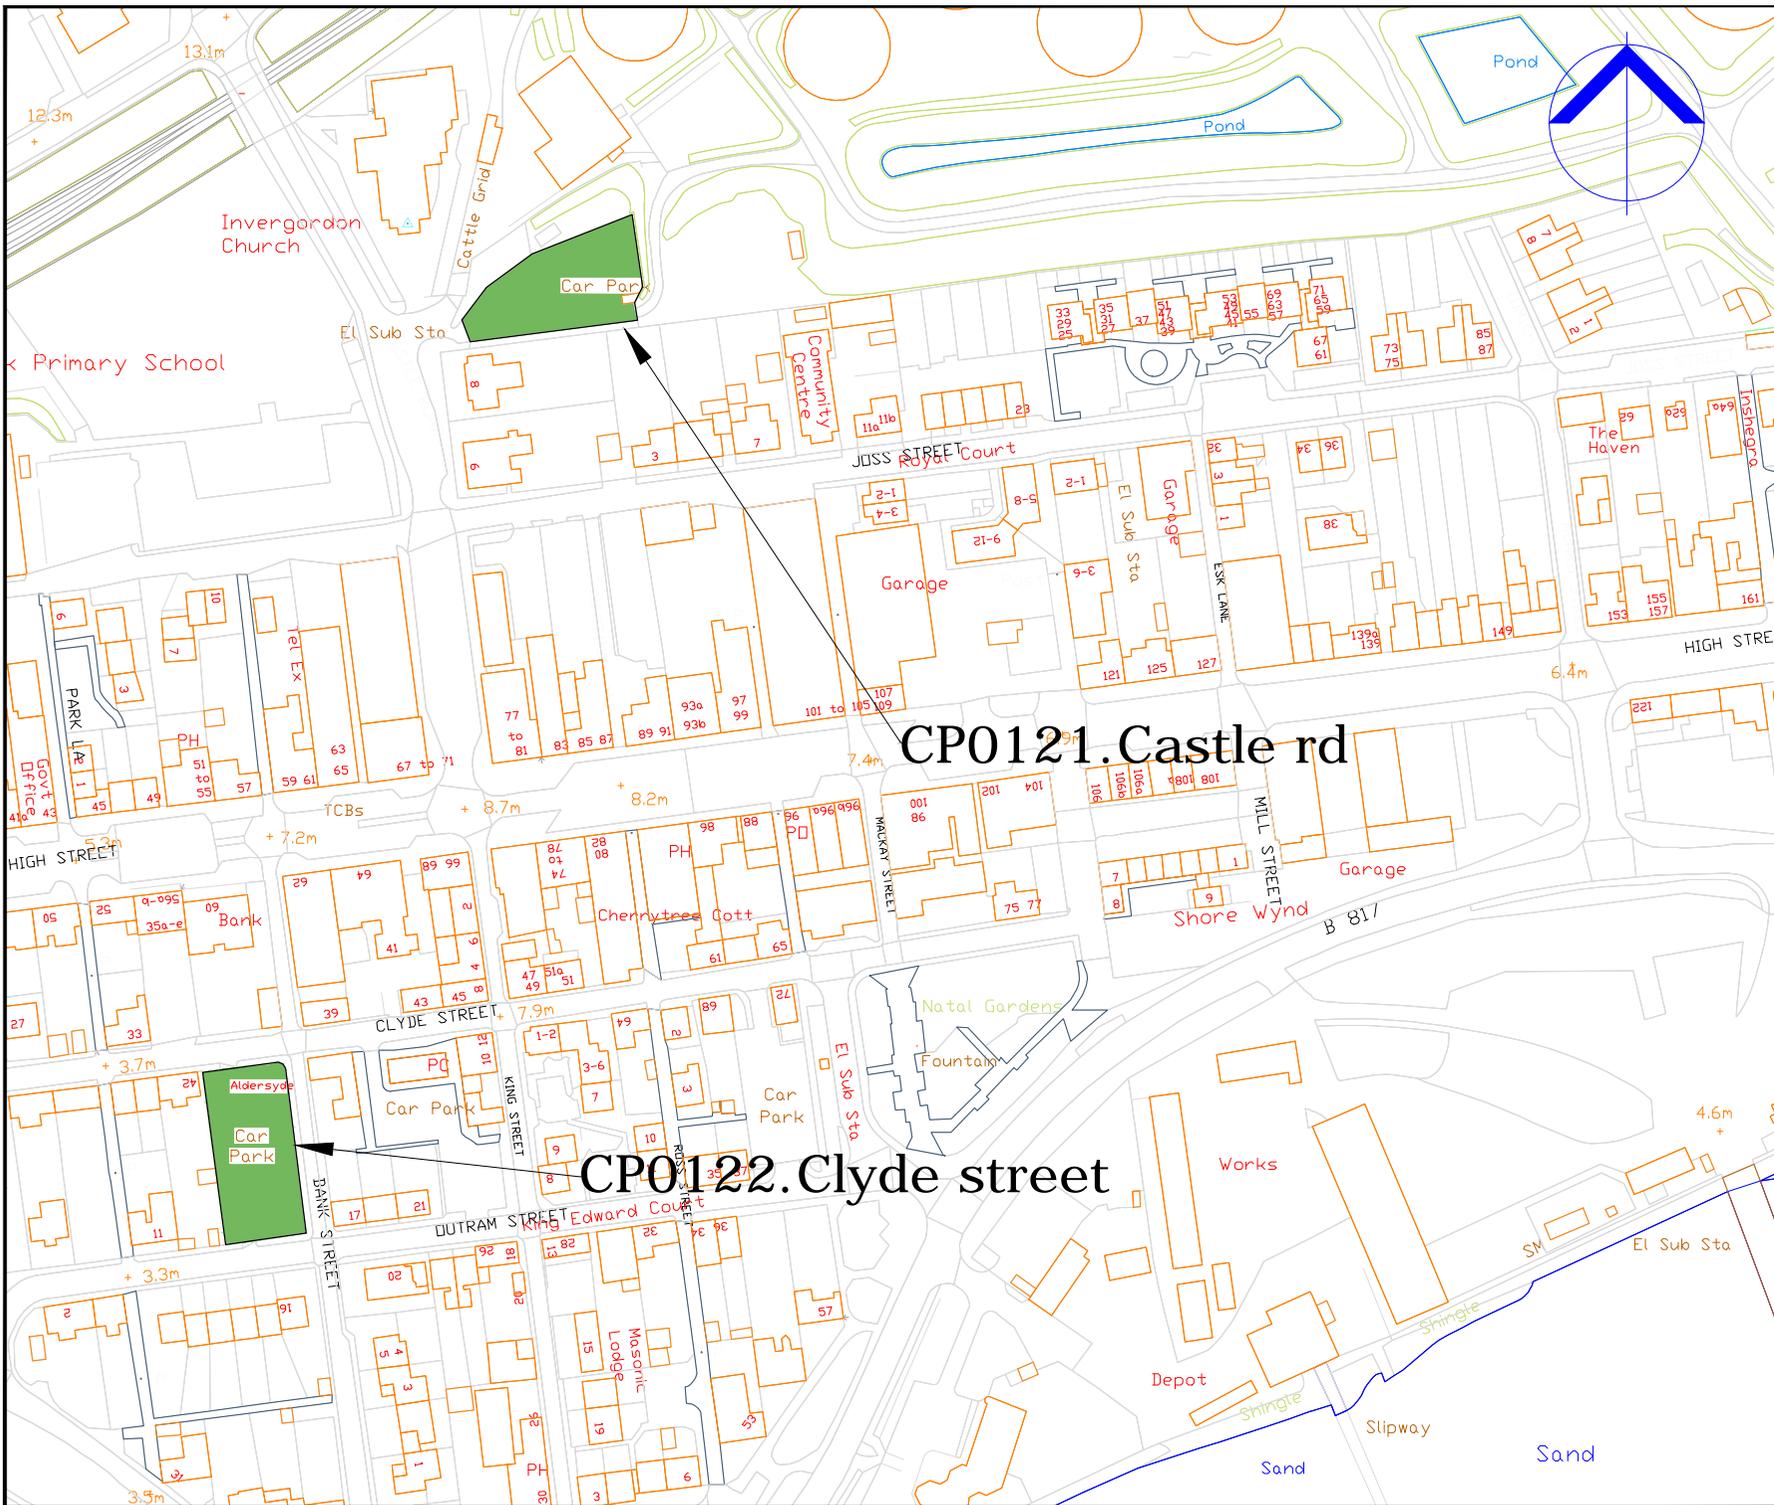

COPYRIGHT, DESIGNS and PATENTS ACT 1988:  
 This drawing may not be reproduced, copied or used in any way without the written permission of the Director of Development & Infrastructure.  
 © THE HIGHLAND COUNCIL

**Notes**

© Crown Copyright.  
 The Highland Council 2014 100023369

Revision Details			
Drawn By	Checked By	Check Date	Surf



**The Highland Council**  
 Comhairle na Gaidhealtachd

**Roads & Transport  
 Community Services**

COMMUNITY\_SERVICE  
 GLENURQUHART\_RD,  
 INVERNESS\_IV3\_5NX  
 ADDRESS3


Phone 01463252939

E-mail HIGHLAND.GOV.UK

Project  
**THE HIGHLAND COUNCIL  
 (OFF-STREET PARKING PLACES)  
 (DECriminalISED PARKING  
 ENFORCEMENT AND  
 CONSOLIDATION)  
 ORDER\_2016**

Title  
**INVERGORDON\_CAR\_PARK  
 CP0121,0122**

Scale	1:2000 (@ A4)		
Drawn	GO	Date	22/08/16
Checked	SM	Date	CDATE
Project No:			
Drawing No:	22	Rev:	

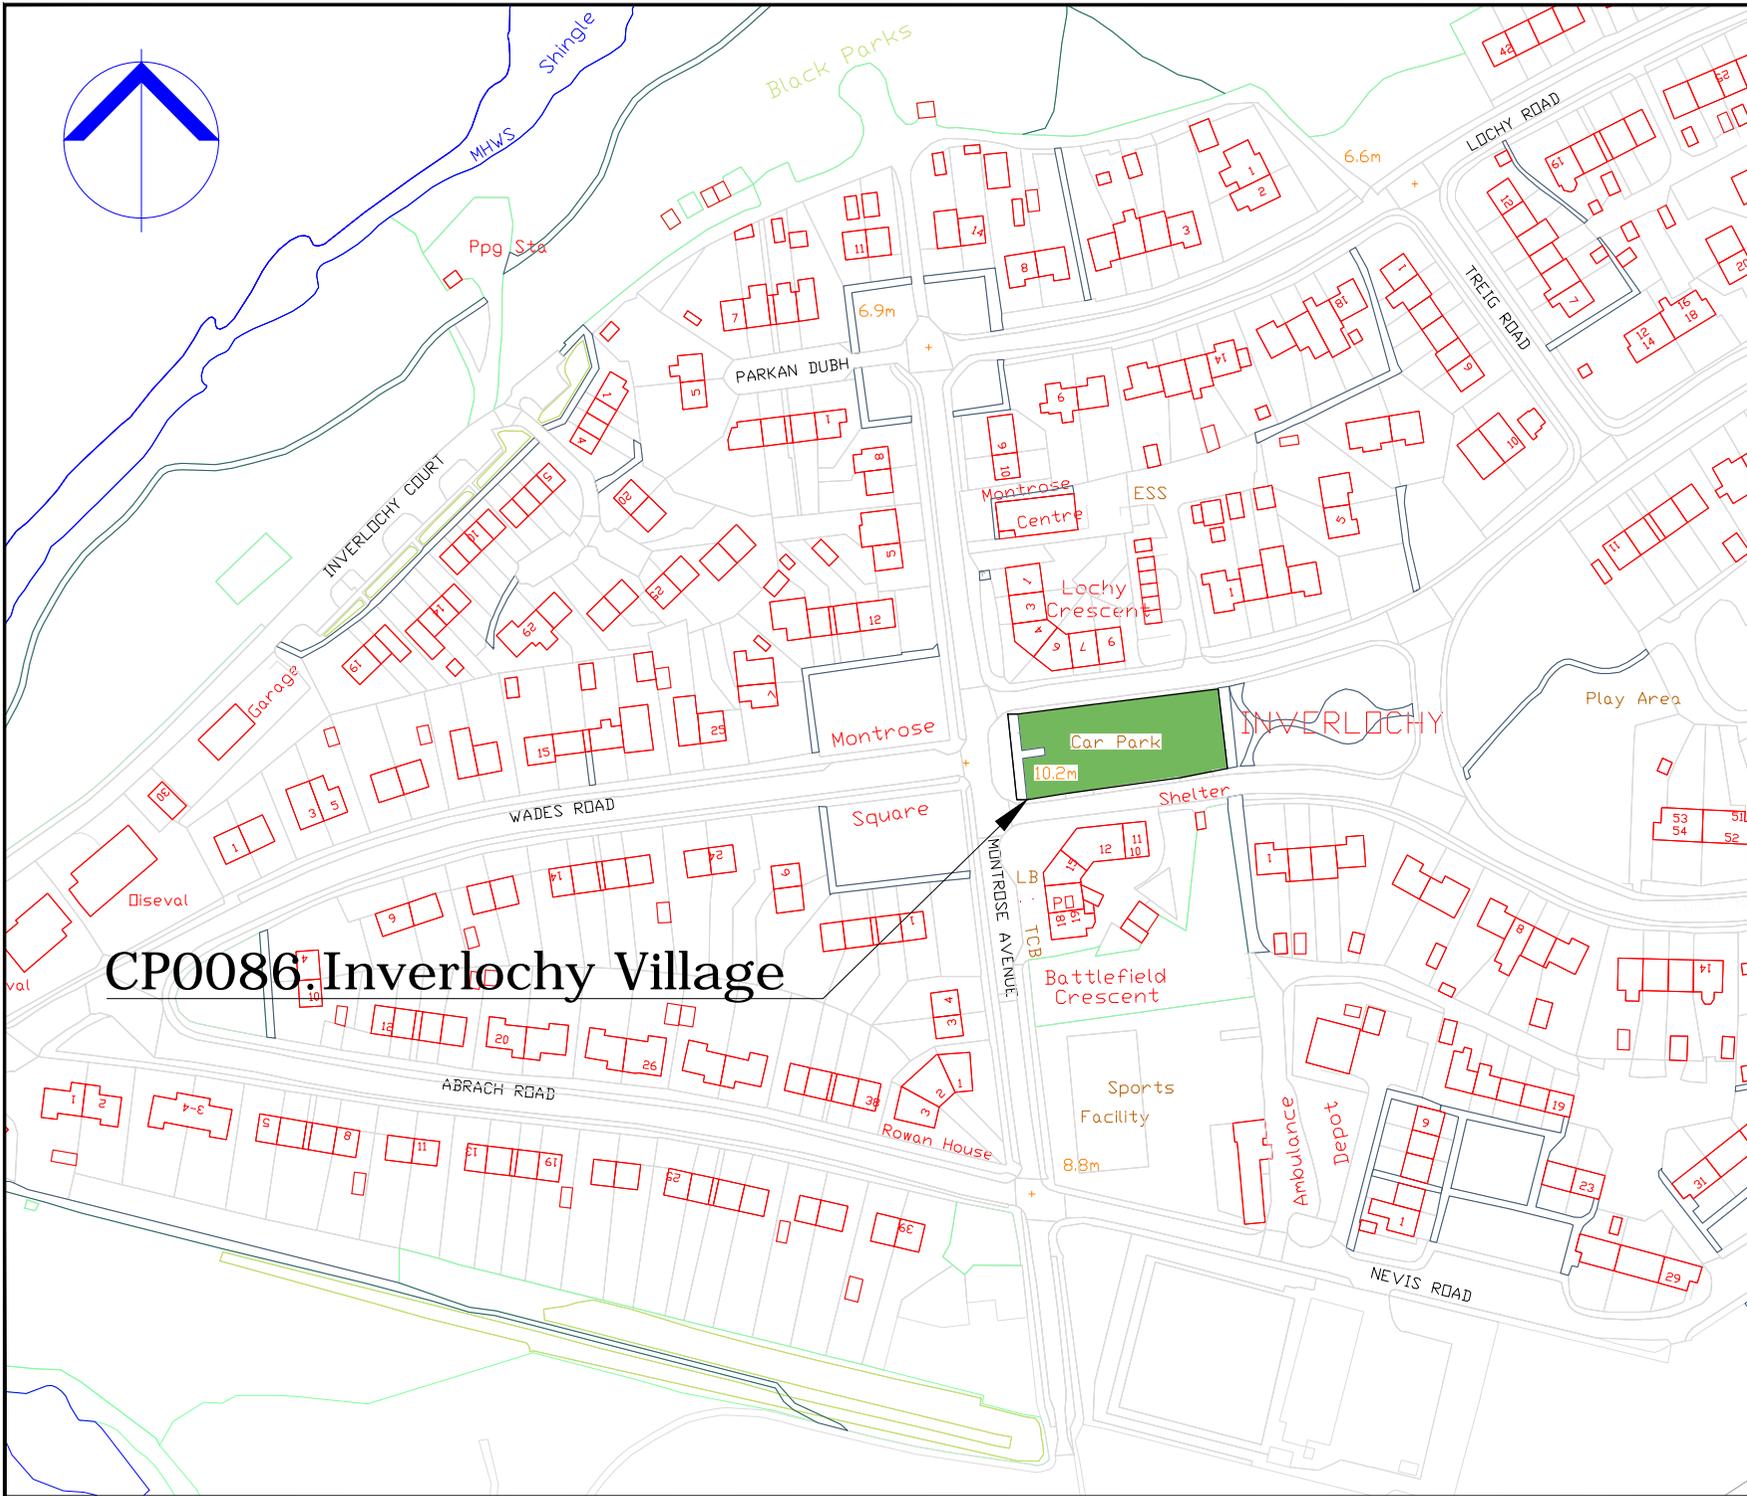

COPYRIGHT, DESIGNS and PATENTS ACT 1986.  
 This drawing may not be reproduced, copied or used in any way without the written permission of the Director of Development & Infrastructure.  
 © THE HIGHLAND COUNCIL

**Notes**  
 © Crown Copyright.  
 The Highland Council 2014 100023369

Revision Details				Drawn	Checked	Checked	Checked
By	By	Date	Date	By	By	Date	Date



**The Highland Council**  
 Comhairle na Gaidhealtachd

**Roads & Transport  
 Community Services**

COMMUNITY\_SERVICE  
 GLENURQUHART\_RD,  
 INVERNESS\_IV3\_5NX  
 ADDRESS3


Phone 01463252939  
 E-mail HIGHLAND.GOV.UK

Project:  
**THE\_HIGHLAND\_COUNCIL  
 (OFF-STREET PARKING PLACES)  
 (DECRIMINALISED PARKING  
 ENFORCEMENT AND  
 CONSOLIDATION)  
 ORDER\_2016**

Title:  
**INVERLOCHY\_VILLAGE\_CP  
 CP0086**

Scale:	1:2000 (A4)		
Drawn:	GO	Date:	02/09/16
Checked:	SM	Date:	CDATE
Project No:			
Drawing No:	106	Rev:	

# CP0086 Inverloch Village

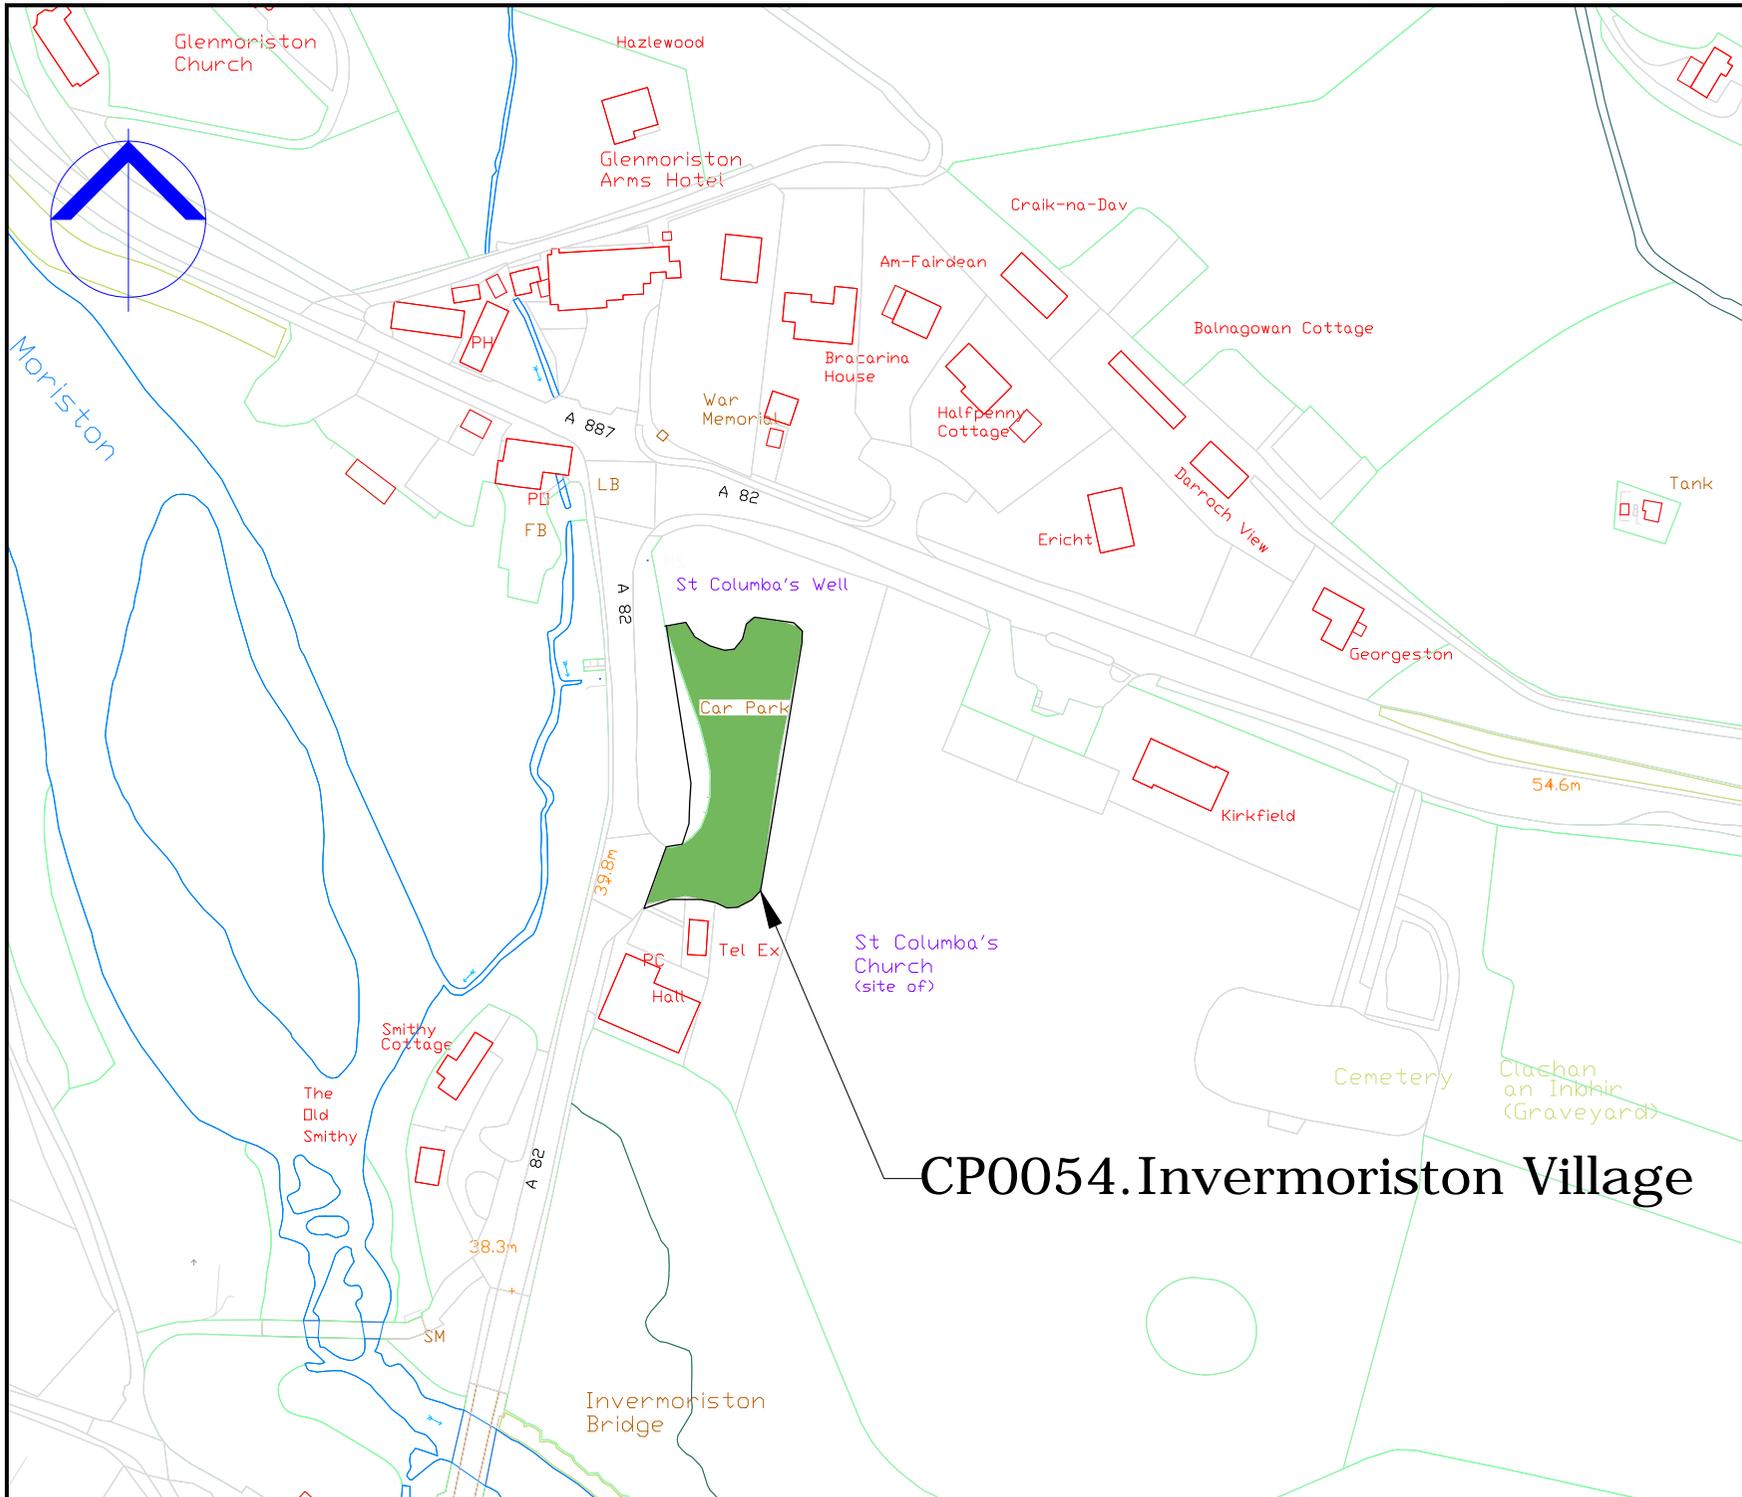

COPYRIGHT, DESIGNS and PATENTS ACT 1988:  
 This drawing may not be reproduced, copied or used in any way without the written permission of the Director of Development & Infrastructure.  
 © THE HIGHLAND COUNCIL

**Notes**  
 © Crown Copyright,  
 The Highland Council 2014 100023369

Drawn By	Checked By	Check Date	Surf

Revision Details



**Roads & Transport  
 Community Services**

COMMUNITY\_SERVICE  
 GLENURQUHART\_RD,  
 INVERNESS\_IV3\_5NX  
 ADDRESS3

Phone 01463252939  
 E-mail HIGHLAND.GOV.UK

# CP0054. Invermoriston Village

Project: THE\_HIGHLAND\_COUNCIL  
 (OFF-STREET\_PARKING\_PLACES)  
 (DECriminalISED\_PARKING  
 ENFORCEMENT\_AND  
 CONSOLIDATION)  
 ORDER\_2016


Plan: INVERMORISTON\_VILLAGE\_CP  
 CP0054

Scale: 1:2000 (@ A4)

Drawn	GO	Date	02/09/16
Checked	SM	Date	CDATE

Project No:

Drawing No:	119	Rev:	_
-------------	-----	------	---

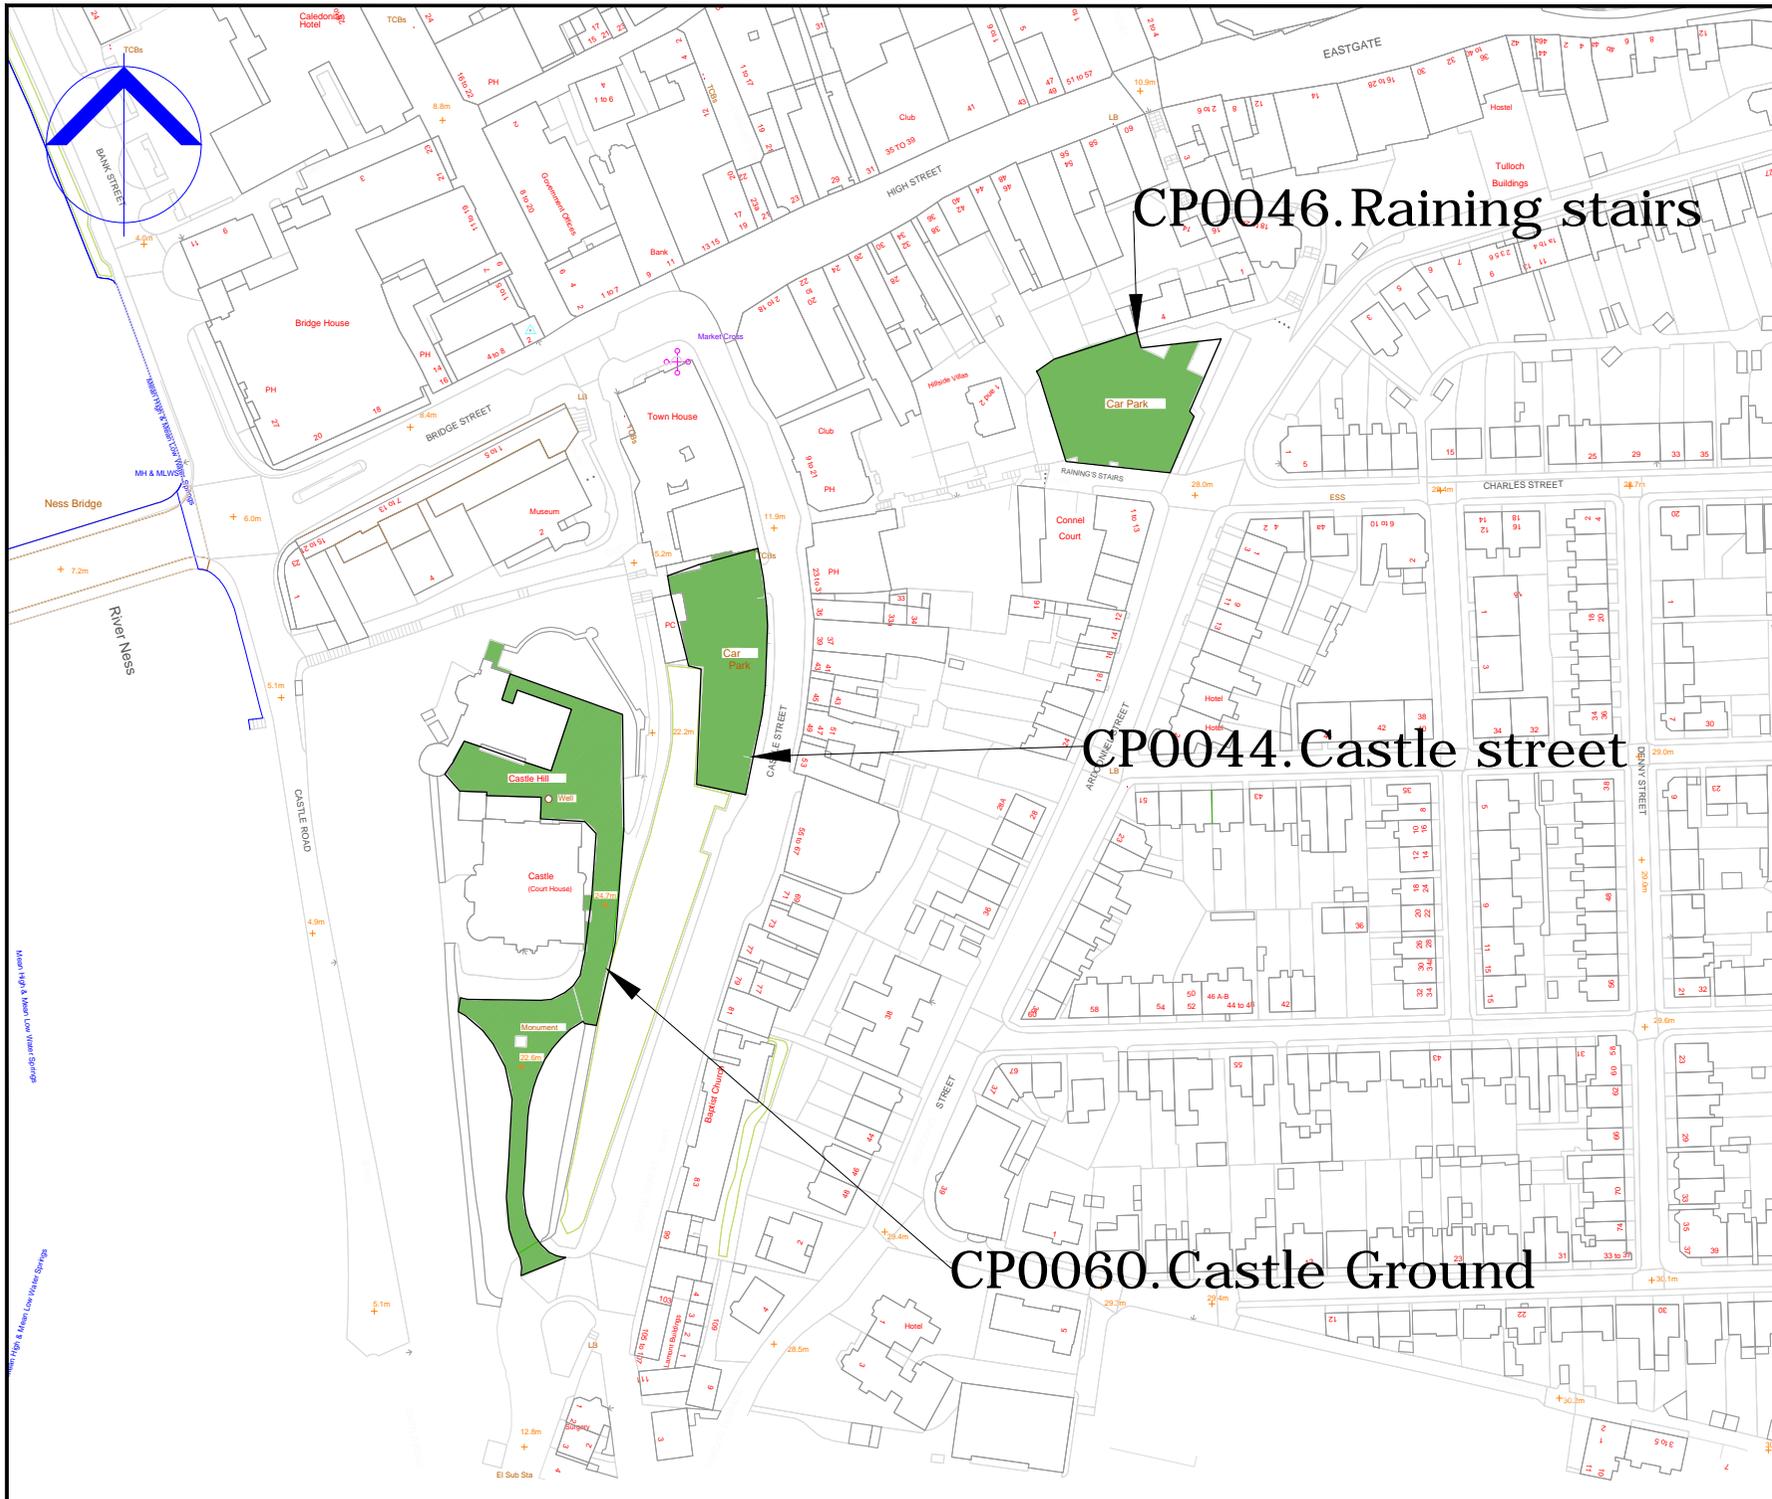

COPYRIGHT, DESIGNS AND PATENTS ACT 1988.  
 This drawing may not be reproduced, copied or used in any way without the written permission of the Director of Development & Infrastructure.  
 © THE HIGHLAND COUNCIL

**Notes**  
 © Crown Copyright.  
 The Highland Council 2014 100023369

Revision Details		Drawn By	Check By



**The Highland Council**  
 Comhairle na Gaidhealtachd  
 Roads & Transport  
 Community Services

COMMUNITY\_SERVICE  
 GLENURQUHART\_RD,  
 INVERNESS\_IV3\_5NX  
 ADDRESS3  
 Phone 01463252939  
 E-mail HIGHLAND.GOV.UK

Project  
**THE HIGHLAND COUNCIL  
 (OFF-STREET PARKING PLACES)  
 (DECriminalISED PARKING  
 ENFORCEMENT AND  
 CONSOLIDATION)  
 ORDER 2016**


Title  
**INVERNESS\_CAR\_PARK  
 CP0044,0046,0060**

Scale 1:2000 (@ A4)

Drawn	GO	Date	22/08/16
Checked	SM	Date	CDATE

Project No. 505

Drawing No.	24	Rev.	
-------------	----	------	--

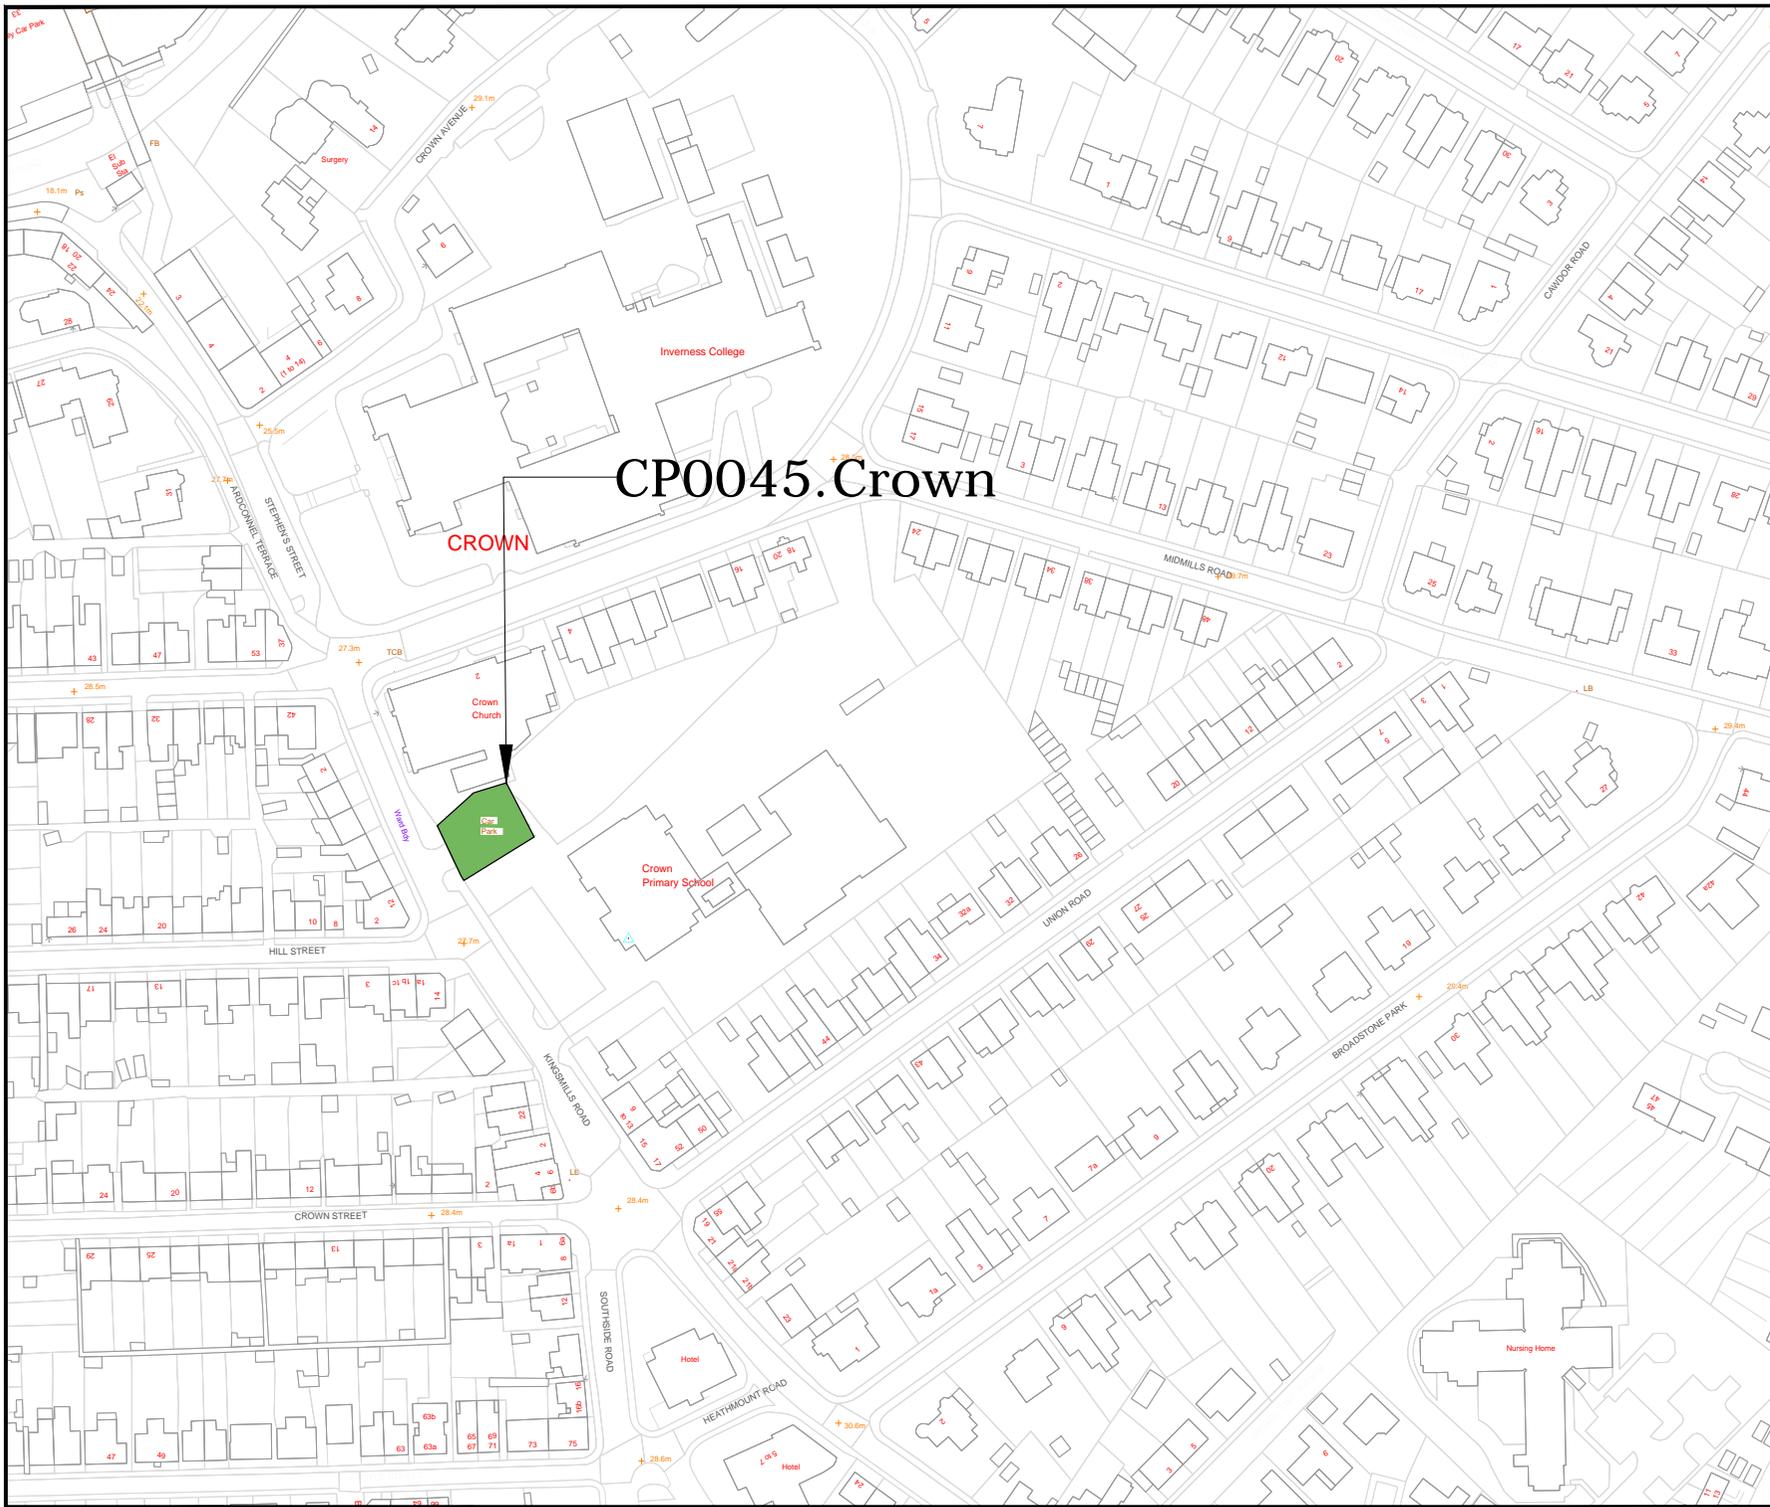

COPYRIGHT, DESIGNS and PATENTS ACT 1988:  
 This drawing may not be reproduced, copied or used in any way without the written permission of the Director of Development & Infrastructure.  
 © THE HIGHLAND COUNCIL

**Notes**  
 © Crown Copyright.  
 The Highland Council 2014 100023369

Revision Details			
Drawn By	Check By	Check Date	Surf.



**The Highland Council**  
 Comhairle na Gaidhealtachd

**Roads & Transport  
 Community Services**

COMMUNITY\_SERVICE  
 GLENURQUHART\_RD,  
 INVERNESS\_IV3\_5NX  
 ADDRESS3

Phone 01463252939

E-mail HIGHLAND.GOV.UK


Project  
**THE\_HIGHLAND\_COUNCIL  
 (OFF-STREET\_PARKING\_PLACES)  
 (DECriminalISED\_PARKING  
 ENFORCEMENT\_AND  
 CONSOLIDATION)  
 ORDER\_2016**

Title  
**INVERNESS\_CAR\_PARK  
 CP0045**

Scale  
**1:2000 (@ A4)**

GO	Date	22/08/16
SM	Date	CDATE

Drawing No. **148** Rev.

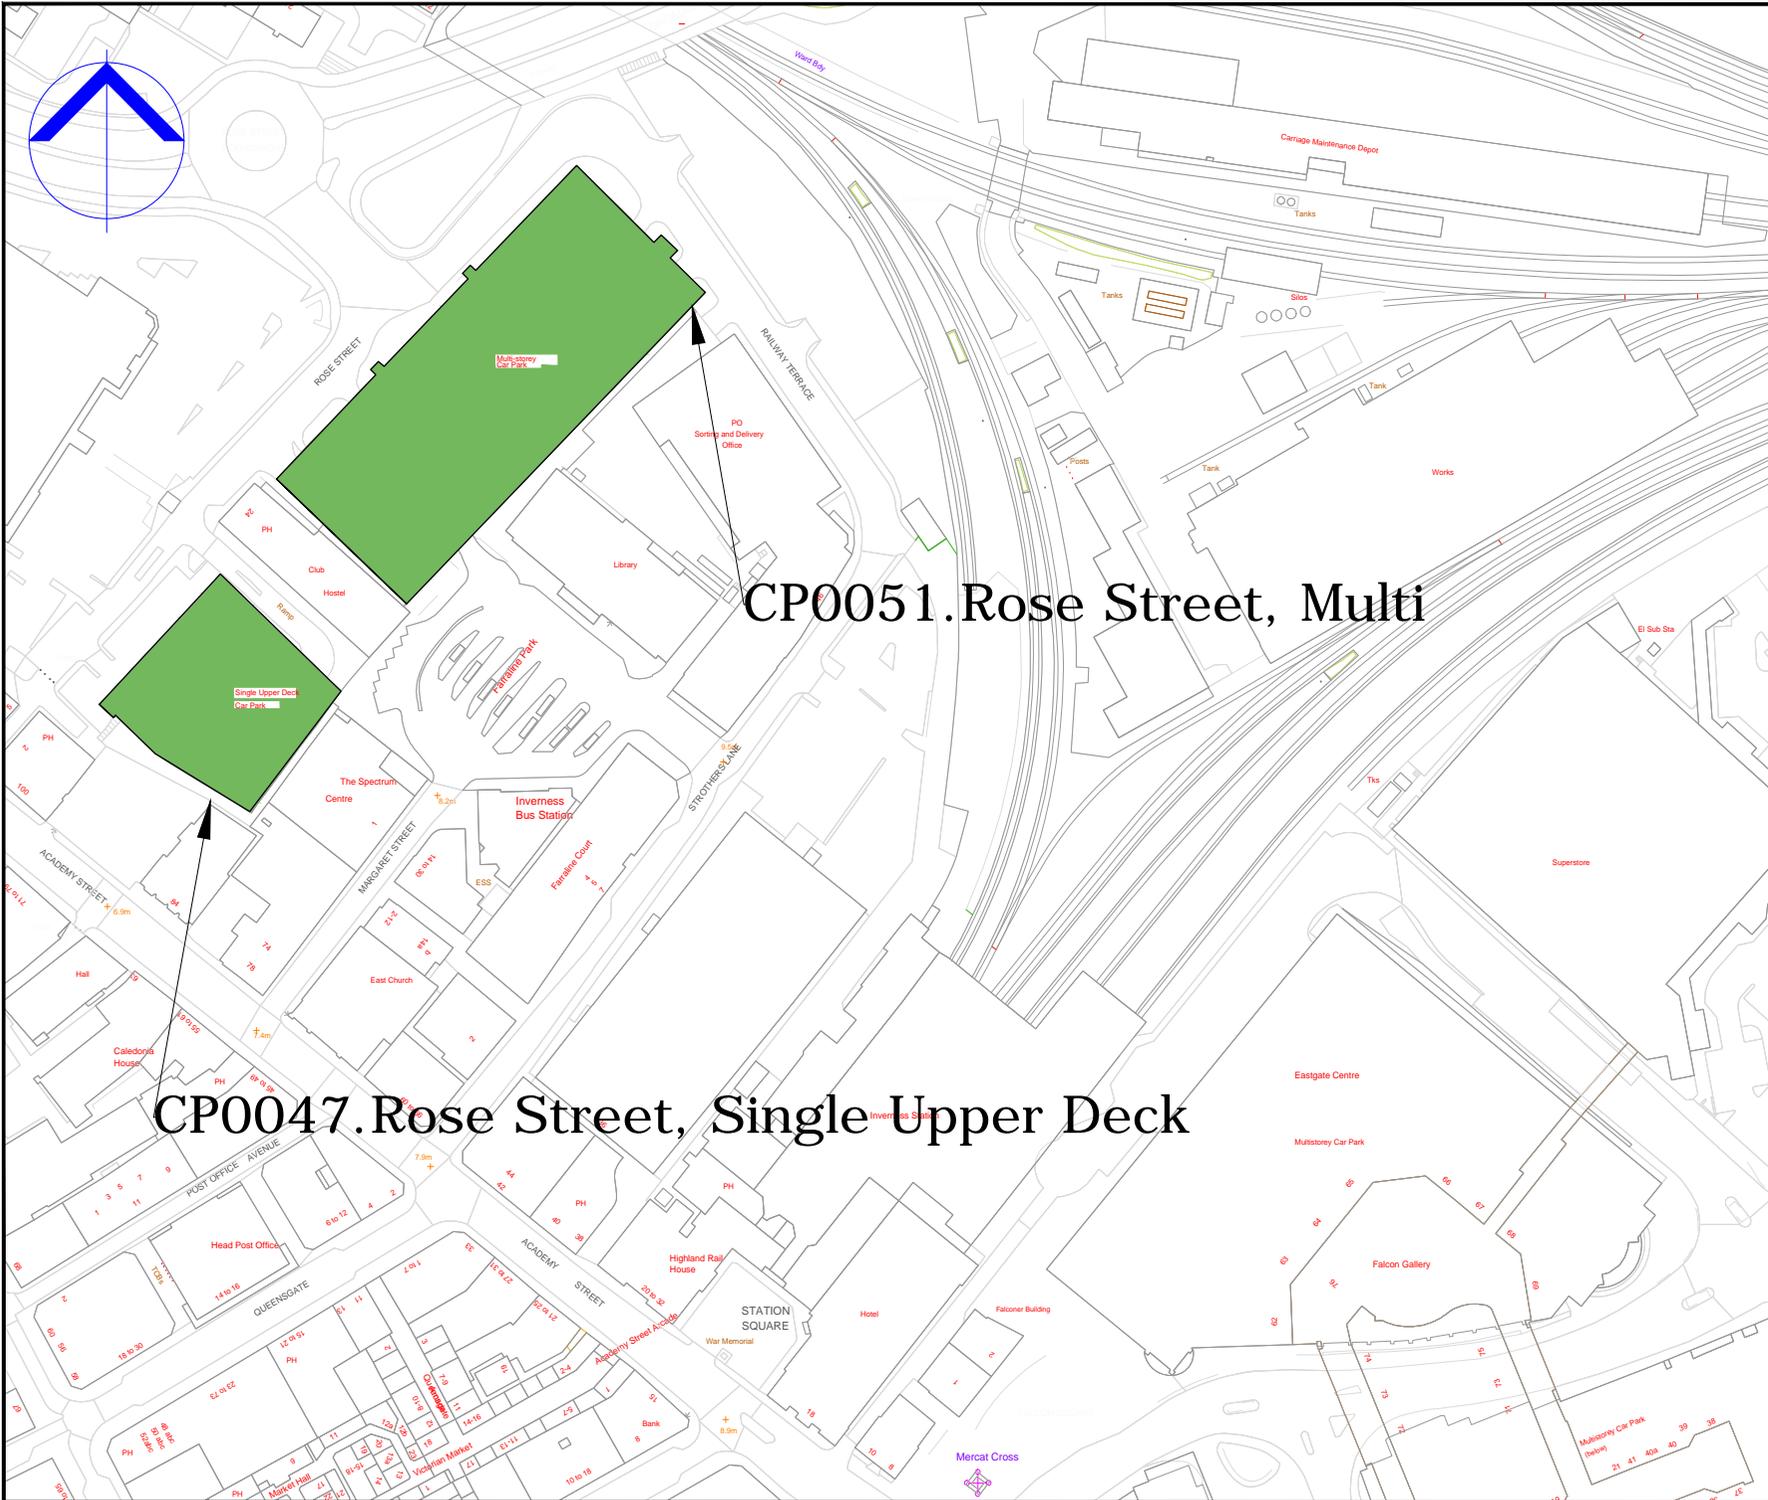

COPYRIGHT, DESIGNS and PATENTS ACT 1988:  
 This drawing may not be reproduced, copied or used in any way without the written permission of the Director of Development & Infrastructure.  
 © THE HIGHLAND COUNCIL

**Notes**  
 © Crown Copyright.  
 The Highland Council 2014 100023369

Revision Details		Drawn By	Checked By	Date



**Roads & Transport  
 Community Services**

COMMUNITY\_SERVICE  
 GLENURQUHART\_RD,  
 INVERNESS\_IV3\_5NX  
 ADDRESS3

Phone 01463252939  
 E-mail HIGHLAND.GOV.UK

Project:  
**THE\_HIGHLAND\_COUNCIL  
 (OFF-STREET\_PARKING\_PLACES)  
 (DECRIMINALISED\_PARKING  
 ENFORCEMENT\_AND  
 CONSOLIDATION)  
 ORDER\_2016**


Title:  
**INVERNESS\_CAR\_PARK  
 CP0047,0051**

Scale: **1:2000 (@ A4)**

Drawn: GO Date: 22/08/16  
 Checked: SM Date: CDATE

Project No: 21 41 40a 40 39 38

Drawing No: **25** Rev: **—**

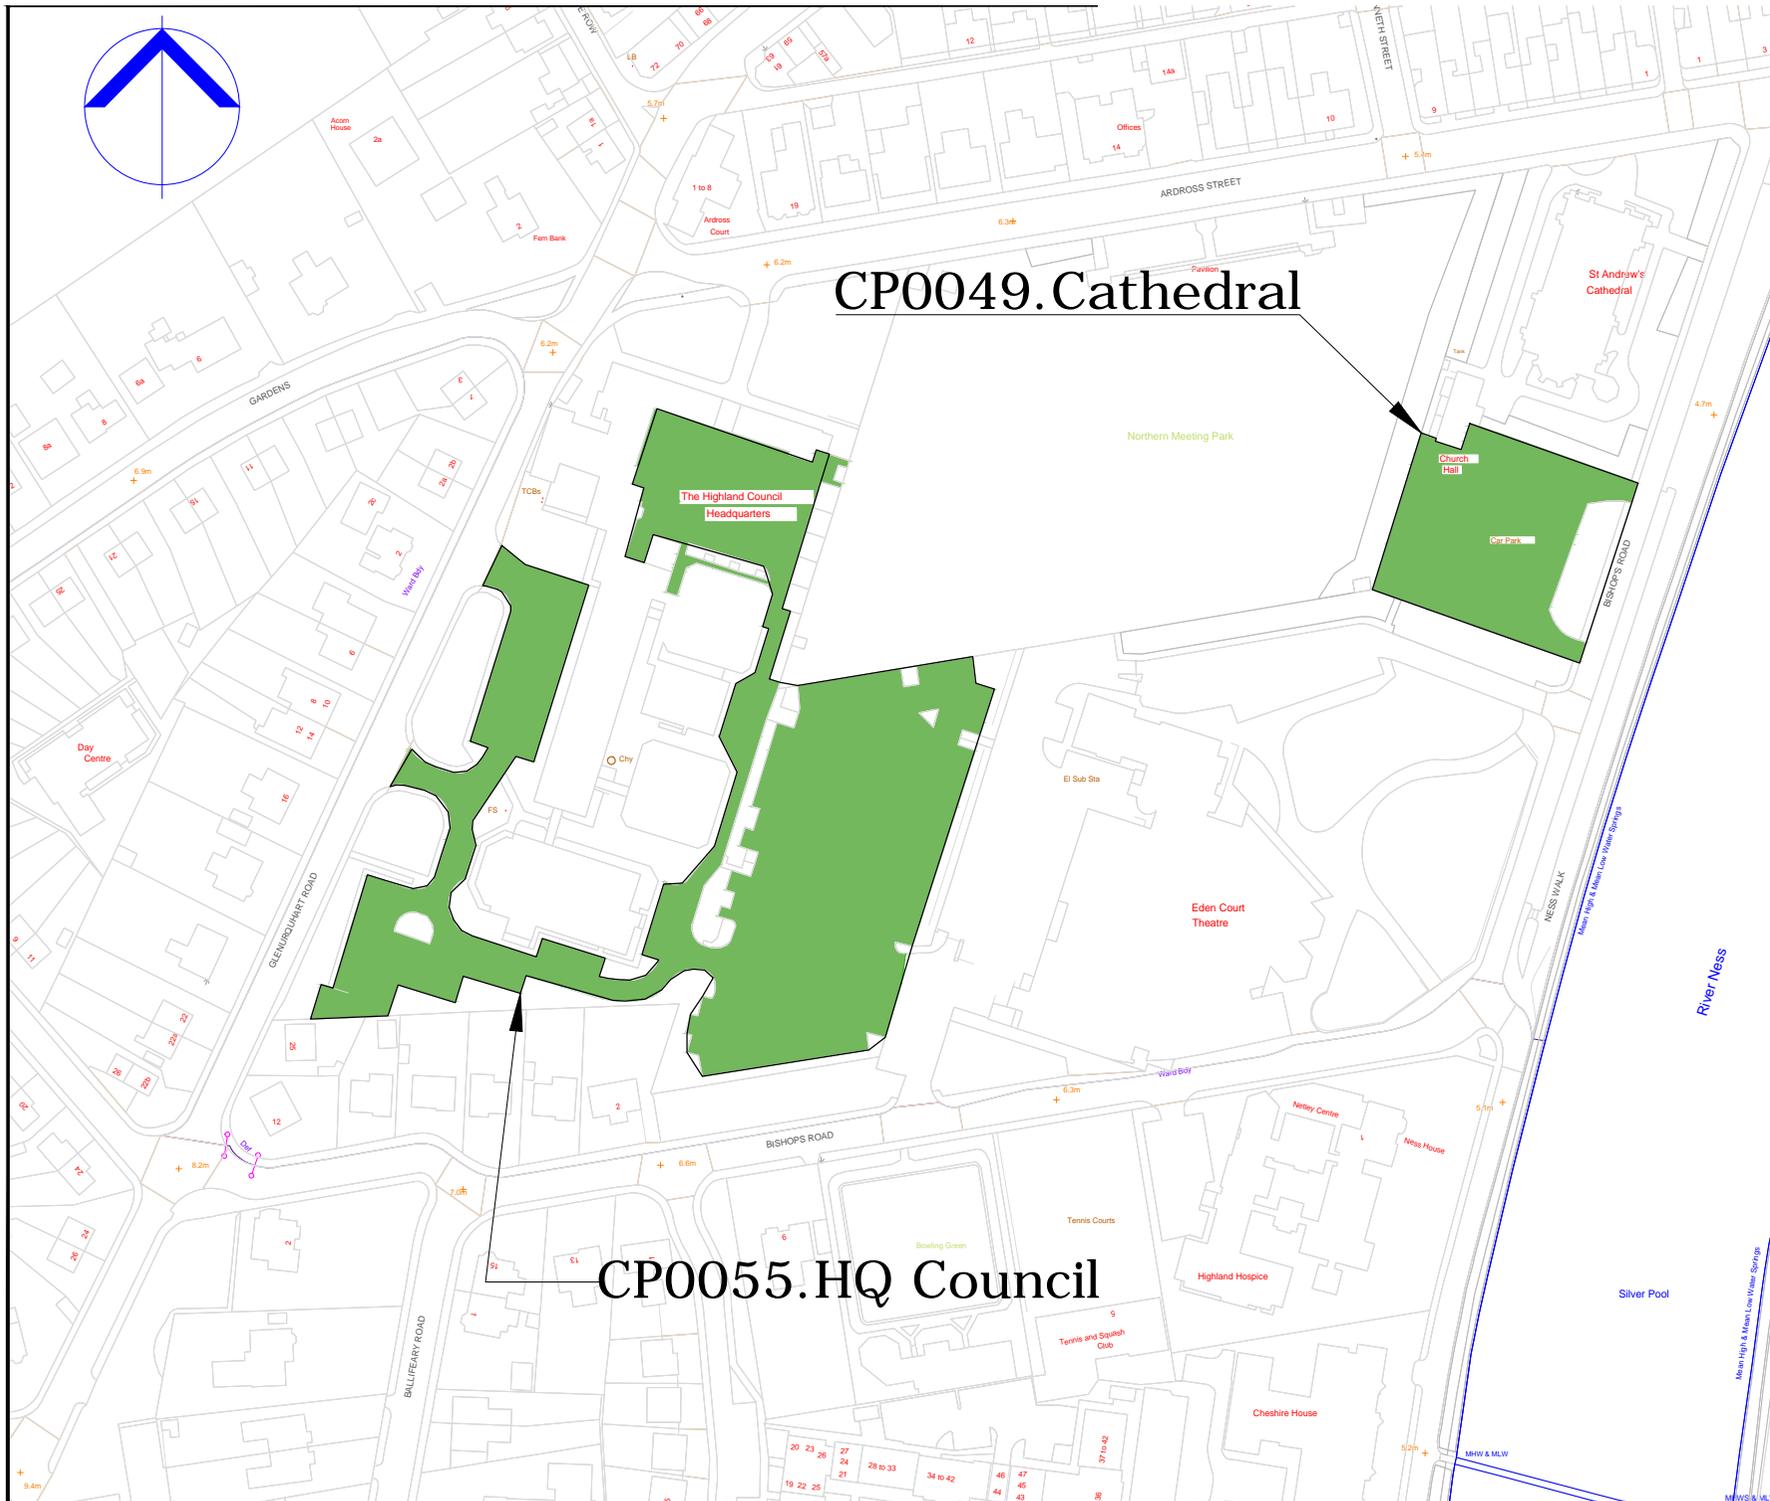

CP0049. Cathedral

CP0055. HQ Council

COPYRIGHT, DESIGNS and PATENTS ACT 1988:  
 This drawing may not be reproduced, copied or used in any way without the written permission of the Director of Development & Infrastructure.  
 © THE HIGHLAND COUNCIL

Notes  
 © Crown Copyright.  
 The Highland Council 2014 100023369

Revision Details		Drawn	Checked	Checked
By	Date	By	Date	By



Roads & Transport  
 Community Services

COMMUNITY\_SERVICE  
 GLENURQUHART\_RD,  
 INVERNESS\_IV3\_5NX  
 ADDRESS3

Phone 01463252939  
 E-mail HIGHLAND.GOV.UK

Project  
**THE HIGHLAND COUNCIL  
 (OFF-STREET PARKING PLACES)  
 (DECriminalISED PARKING  
 ENFORCEMENT AND  
 CONSOLIDATION)  
 ORDER\_2016**


Title  
**INVERNESS\_CAR\_PARK  
 CP0049,0055**

Scale: 1:2000 (@ A4)

Drawn	GO	Date	22/08/16
Checked	SM	Date	CDATE


Project No:

Drawing No:	29	Rev:	
-------------	----	------	--

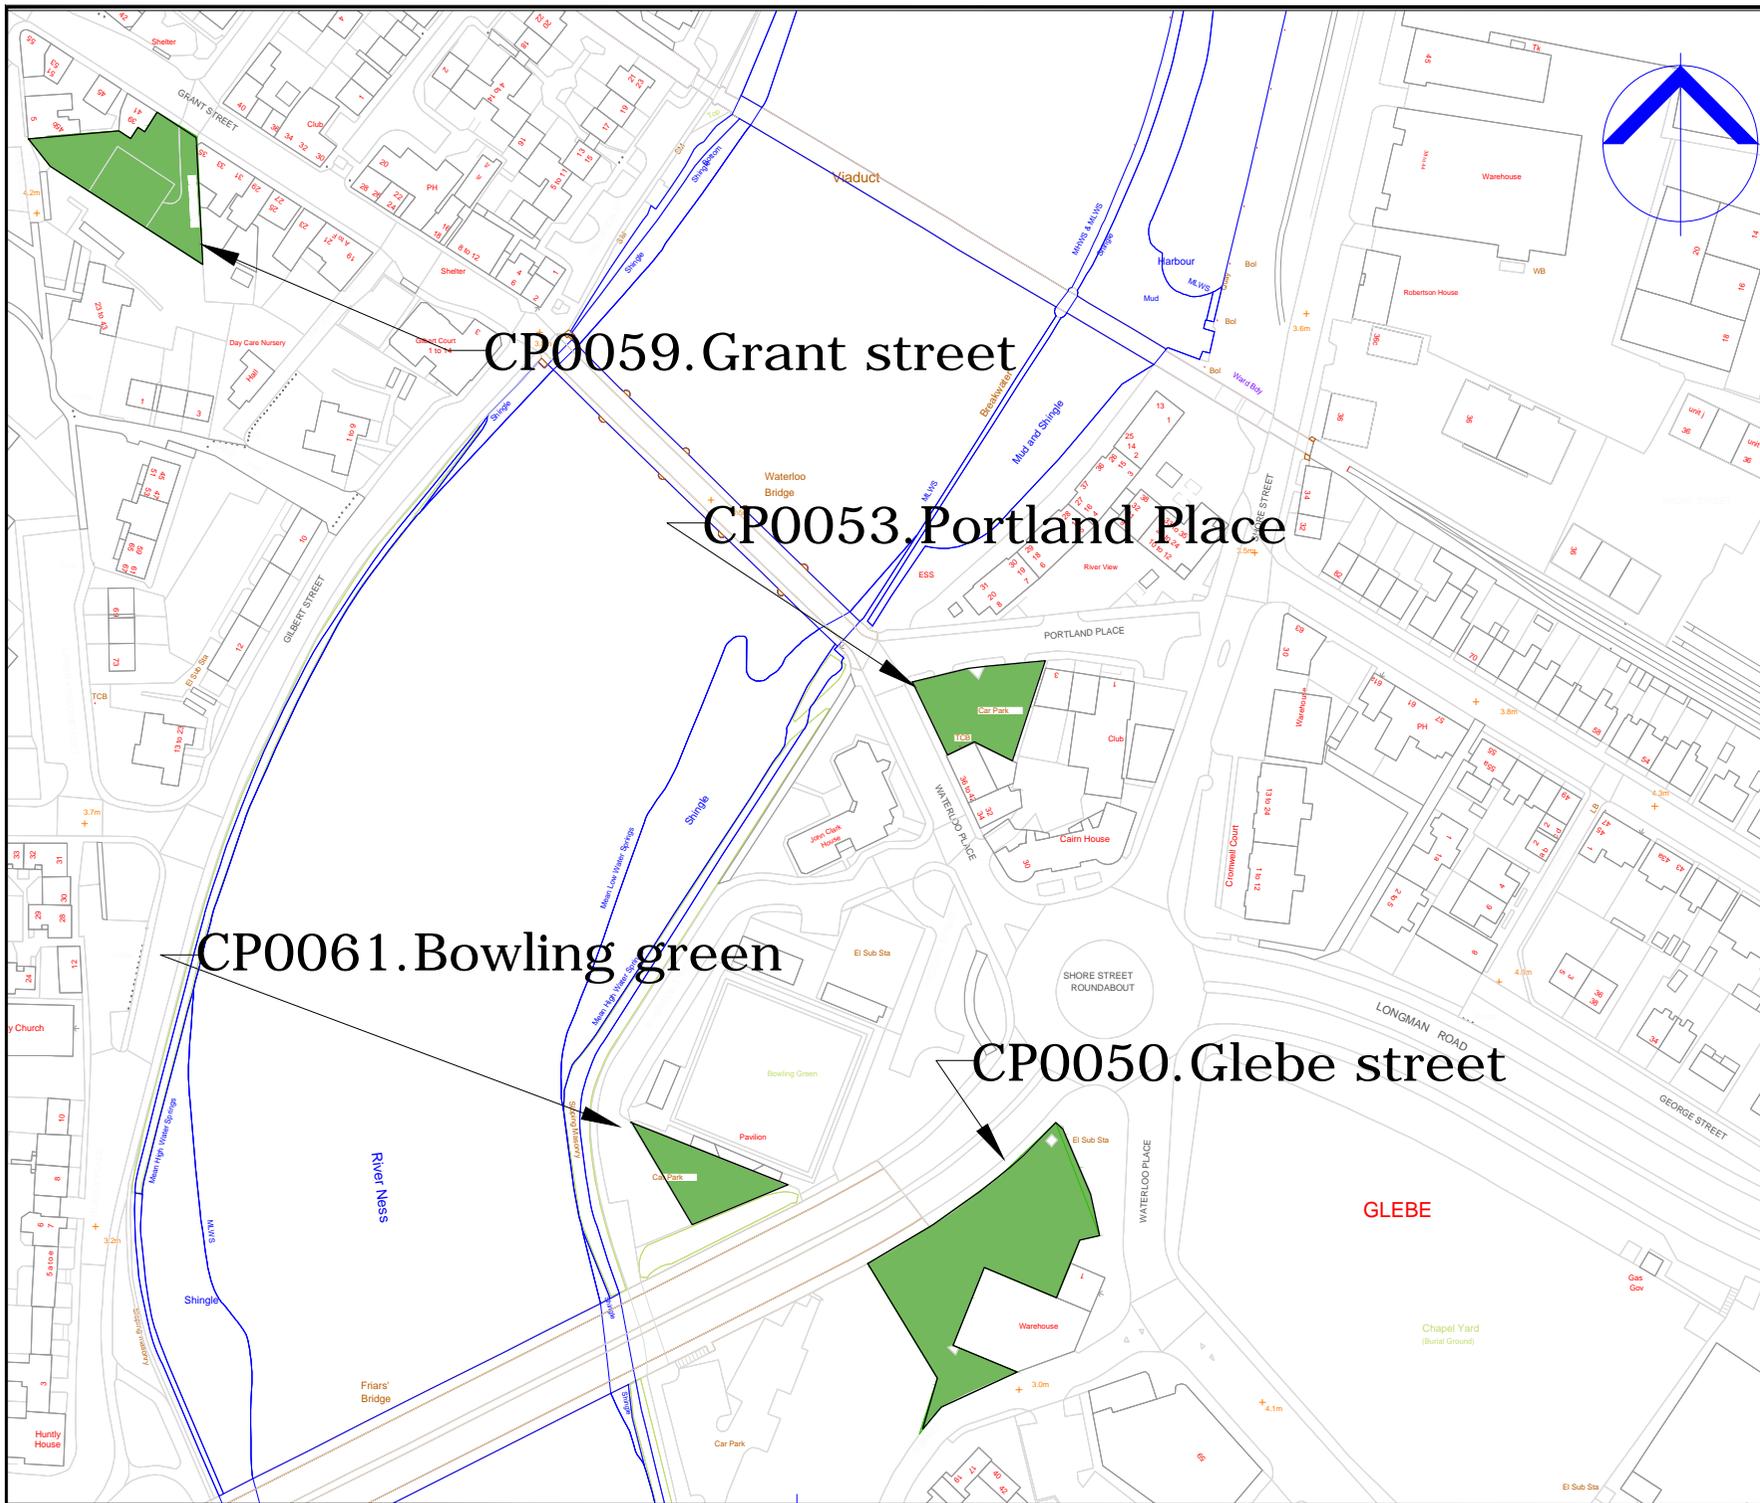

**Notes**

© Crown Copyright.  
The Highland Council 2014 10002369

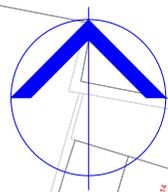

Revision Details		Drawn By	Check By



**Roads & Transport  
Community Services**

COMMUNITY\_SERVICE  
GLENURQUHART\_RD,  
INVERNESS\_IV3\_5NX  
ADDRESS3

Phone 01463252939

E-mail HIGHLAND.GOV.UK

Project  
**THE\_HIGHLAND\_COUNCIL  
(OFF-STREET\_PARKING\_PLACES)  
(DECriminalISED\_PARKING  
ENFORCEMENT\_AND  
CONSOLIDATION)  
ORDER\_2016**

Title  
**INVERNESS\_CAR\_PARK  
CP0050,0053,0059,0061**


Scale  
**1:2000 (@ A4)**

Drawn	GO	Date	22/08/16
Checked	SM	Date	CDATE

Project No

Drawing No: **26** Rev:



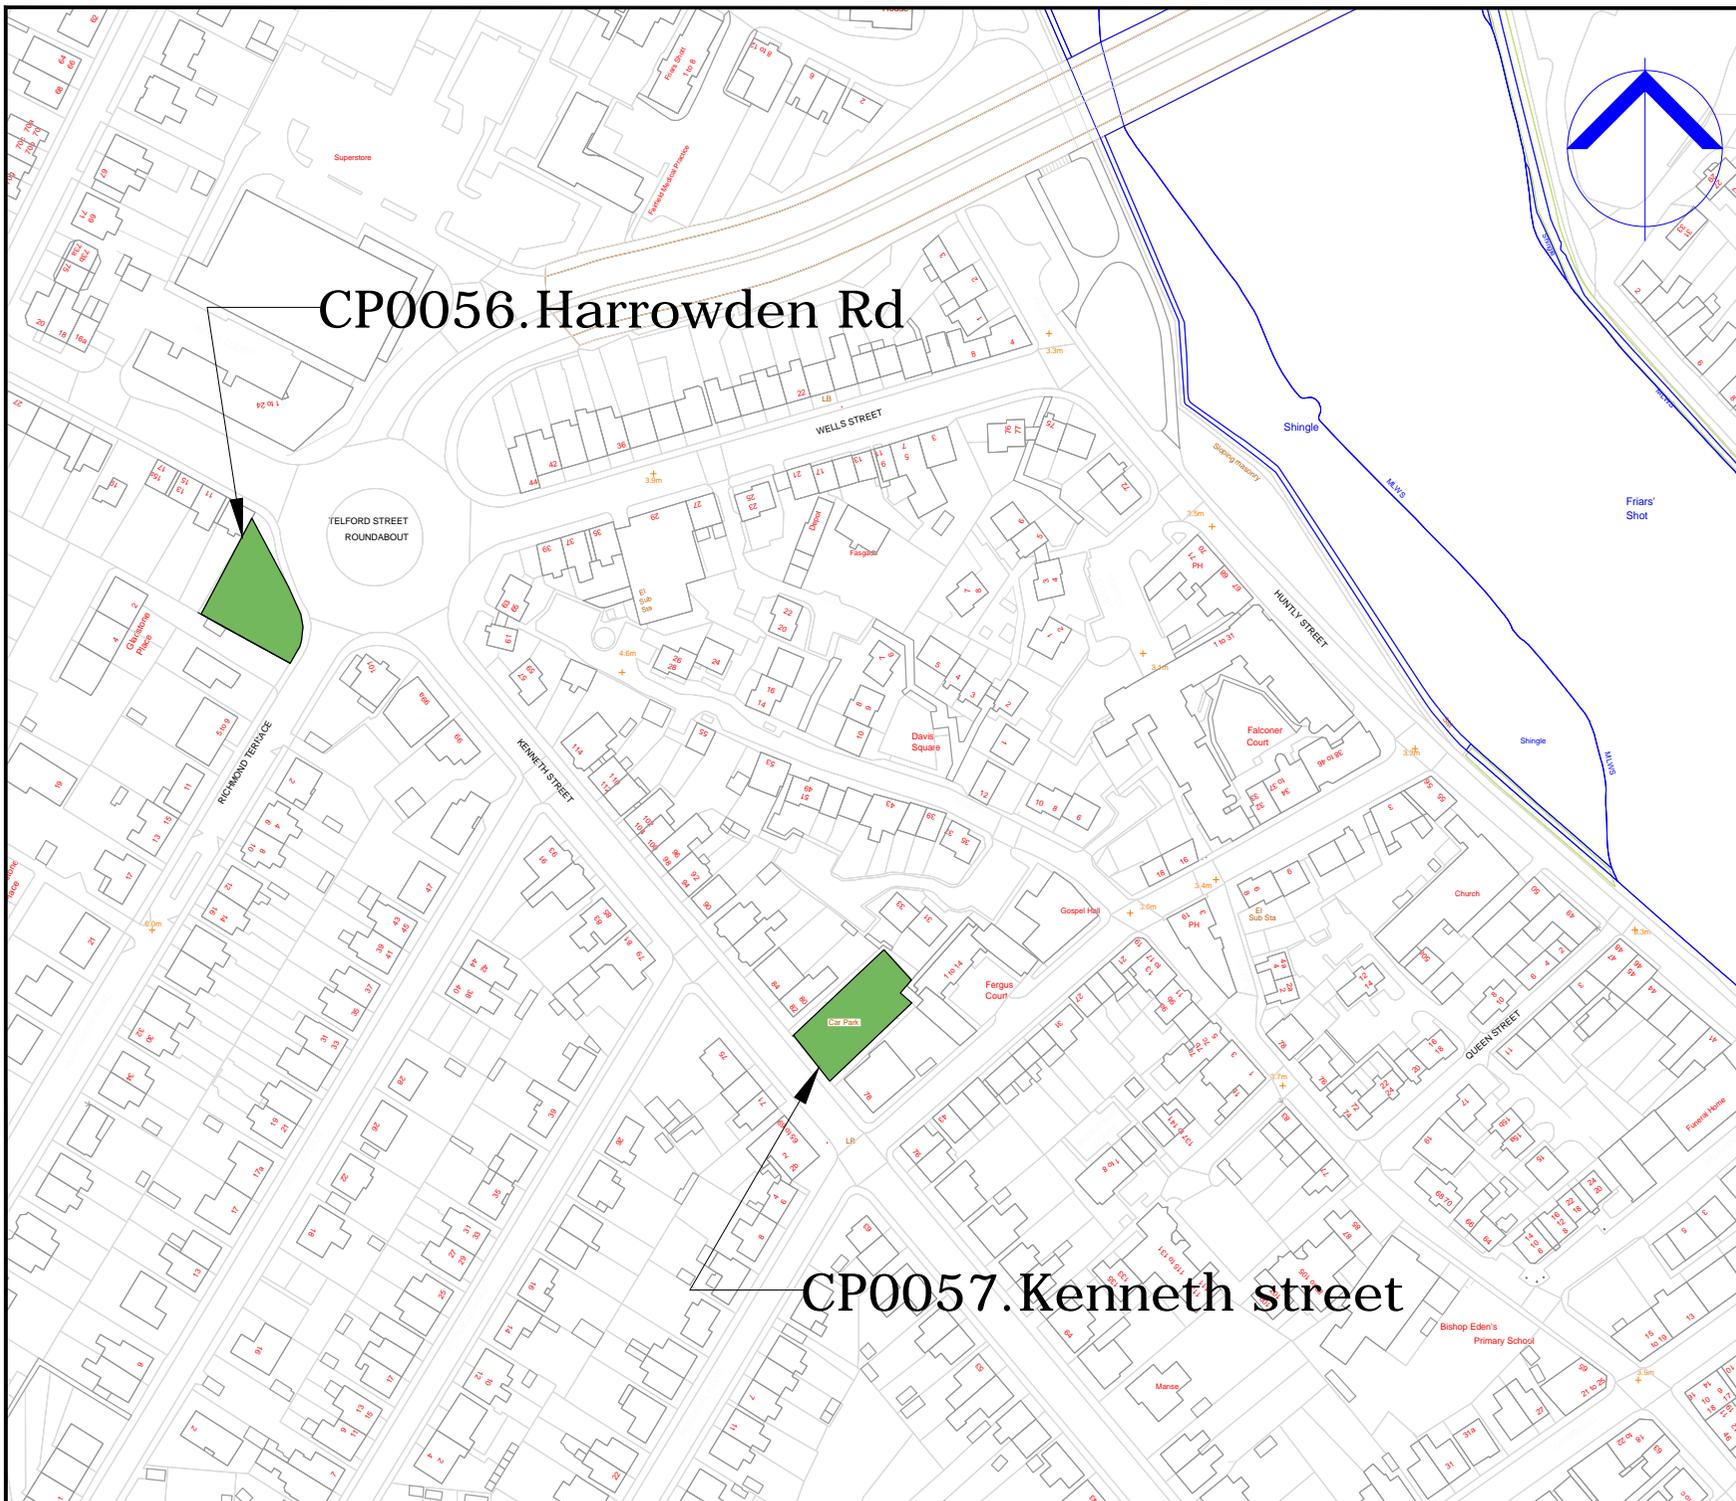

COPYRIGHT, DESIGNS and PATENTS ACT 1988:

This drawing may not be reproduced, copied or used in any way without the written permission of the Director of Development & Infrastructure.

© THE HIGHLAND COUNCIL

**Notes**

© Crown Copyright.  
The Highland Council 2014 100023369

Revision Details		Drawn	Check	Check
By	By	By	By	Date



**Roads & Transport  
Community Services**

COMMUNITY\_SERVICE  
GLENURQUHART\_RD,  
INVERNESS\_IV3\_5NX  
ADDRESS3

Phone 01463252939

E-mail HIGHLAND.GOV.UK

THE HIGHLAND COUNCIL  
(OFF-STREET PARKING PLACES)  
(DECriminalISED PARKING  
ENFORCEMENT AND  
CONSOLIDATION)  
ORDER\_2016


THE  
INVERNESS\_CAR\_PARK  
CP0056,0057

Scale 1:2000 (@ A4)

Drawn	GO	Date	22/08/16
Checked	SM	Date	CDATE

Project No:

Drawing No.	27	Rev	
-------------	----	-----	--

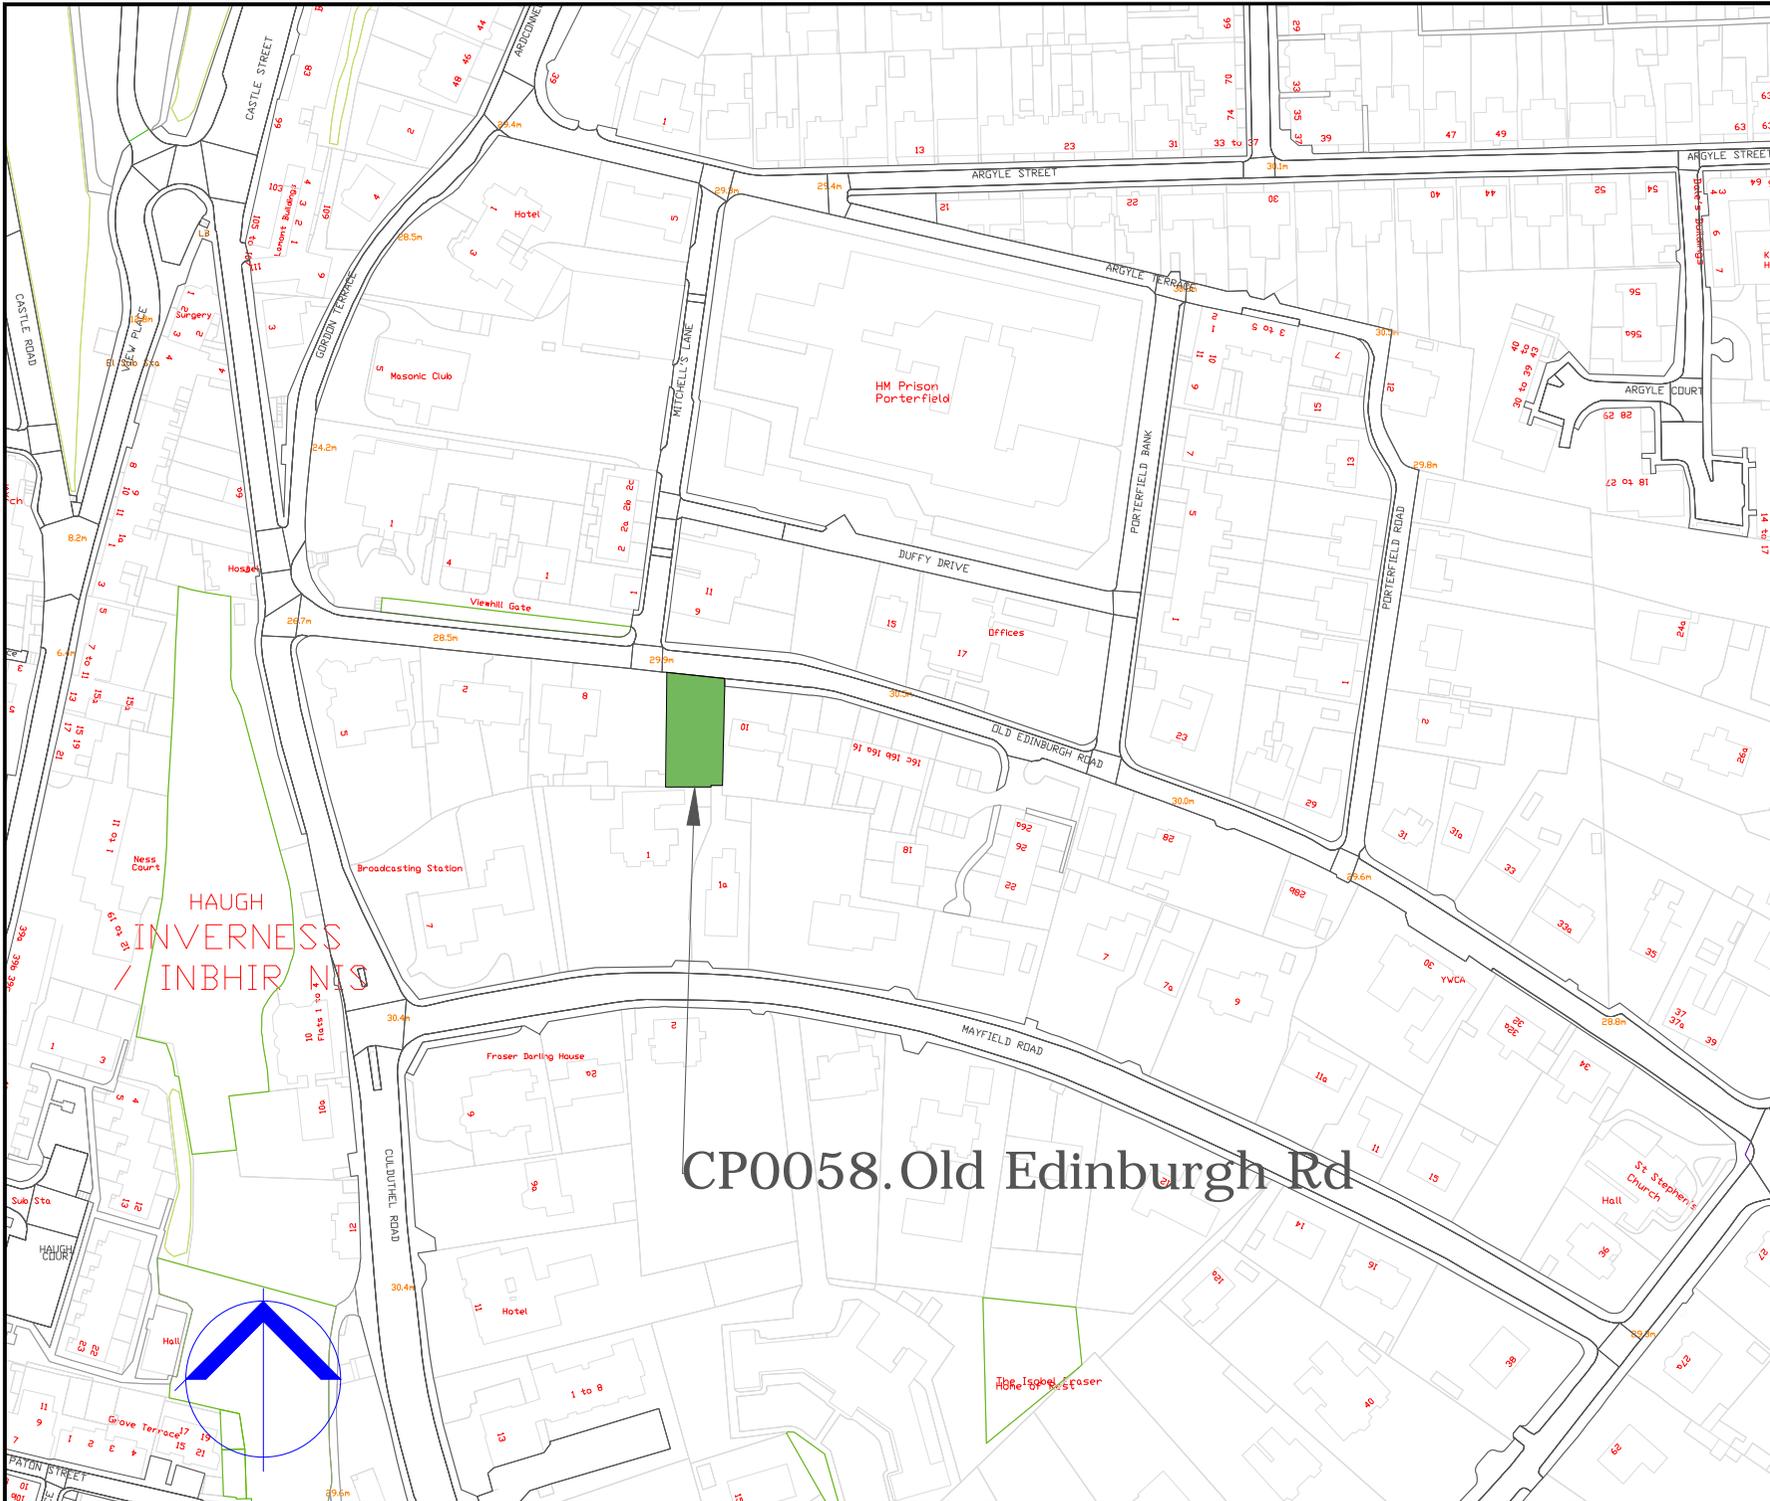

COPYRIGHT, DESIGNS and PATENTS ACT 1988:  
 This drawing may not be reproduced, copied or used in any way without the written permission of the Director of Development & Infrastructure.  
 © THE HIGHLAND COUNCIL

**Notes**  
 © Crown Copyright.  
 The Highland Council 2014 100023369

Revision Details		Drawn By	Checked By	Check Date	Scale



**The Highland Council**  
 Comhairle na Gaidhealtachd

**Roads & Transport  
 Community Services**

COMMUNITY\_SERVICE  
 GLENURQUHART\_RD,  
 INVERNESS\_IV3\_5NX  
 ADDRESS3

Phone 01463252939

E-mail HIGHLAND.GOV.UK

Project  
**THE\_HIGHLAND\_COUNCIL  
 (OFF-STREET\_PARKING\_PLACES)  
 (DECriminalISED\_PARKING  
 ENFORCEMENT\_AND  
 CONSOLIDATION)  
 ORDER\_2016**


INV\_OLD\_EDINBURGH\_RD  
 CP0058

Scale 1:2000 (@ A4)

Drawn GO Date 22/08/16

Checked SM Date CDATE

Project No:  
 Drawing No: 152 Rev: -

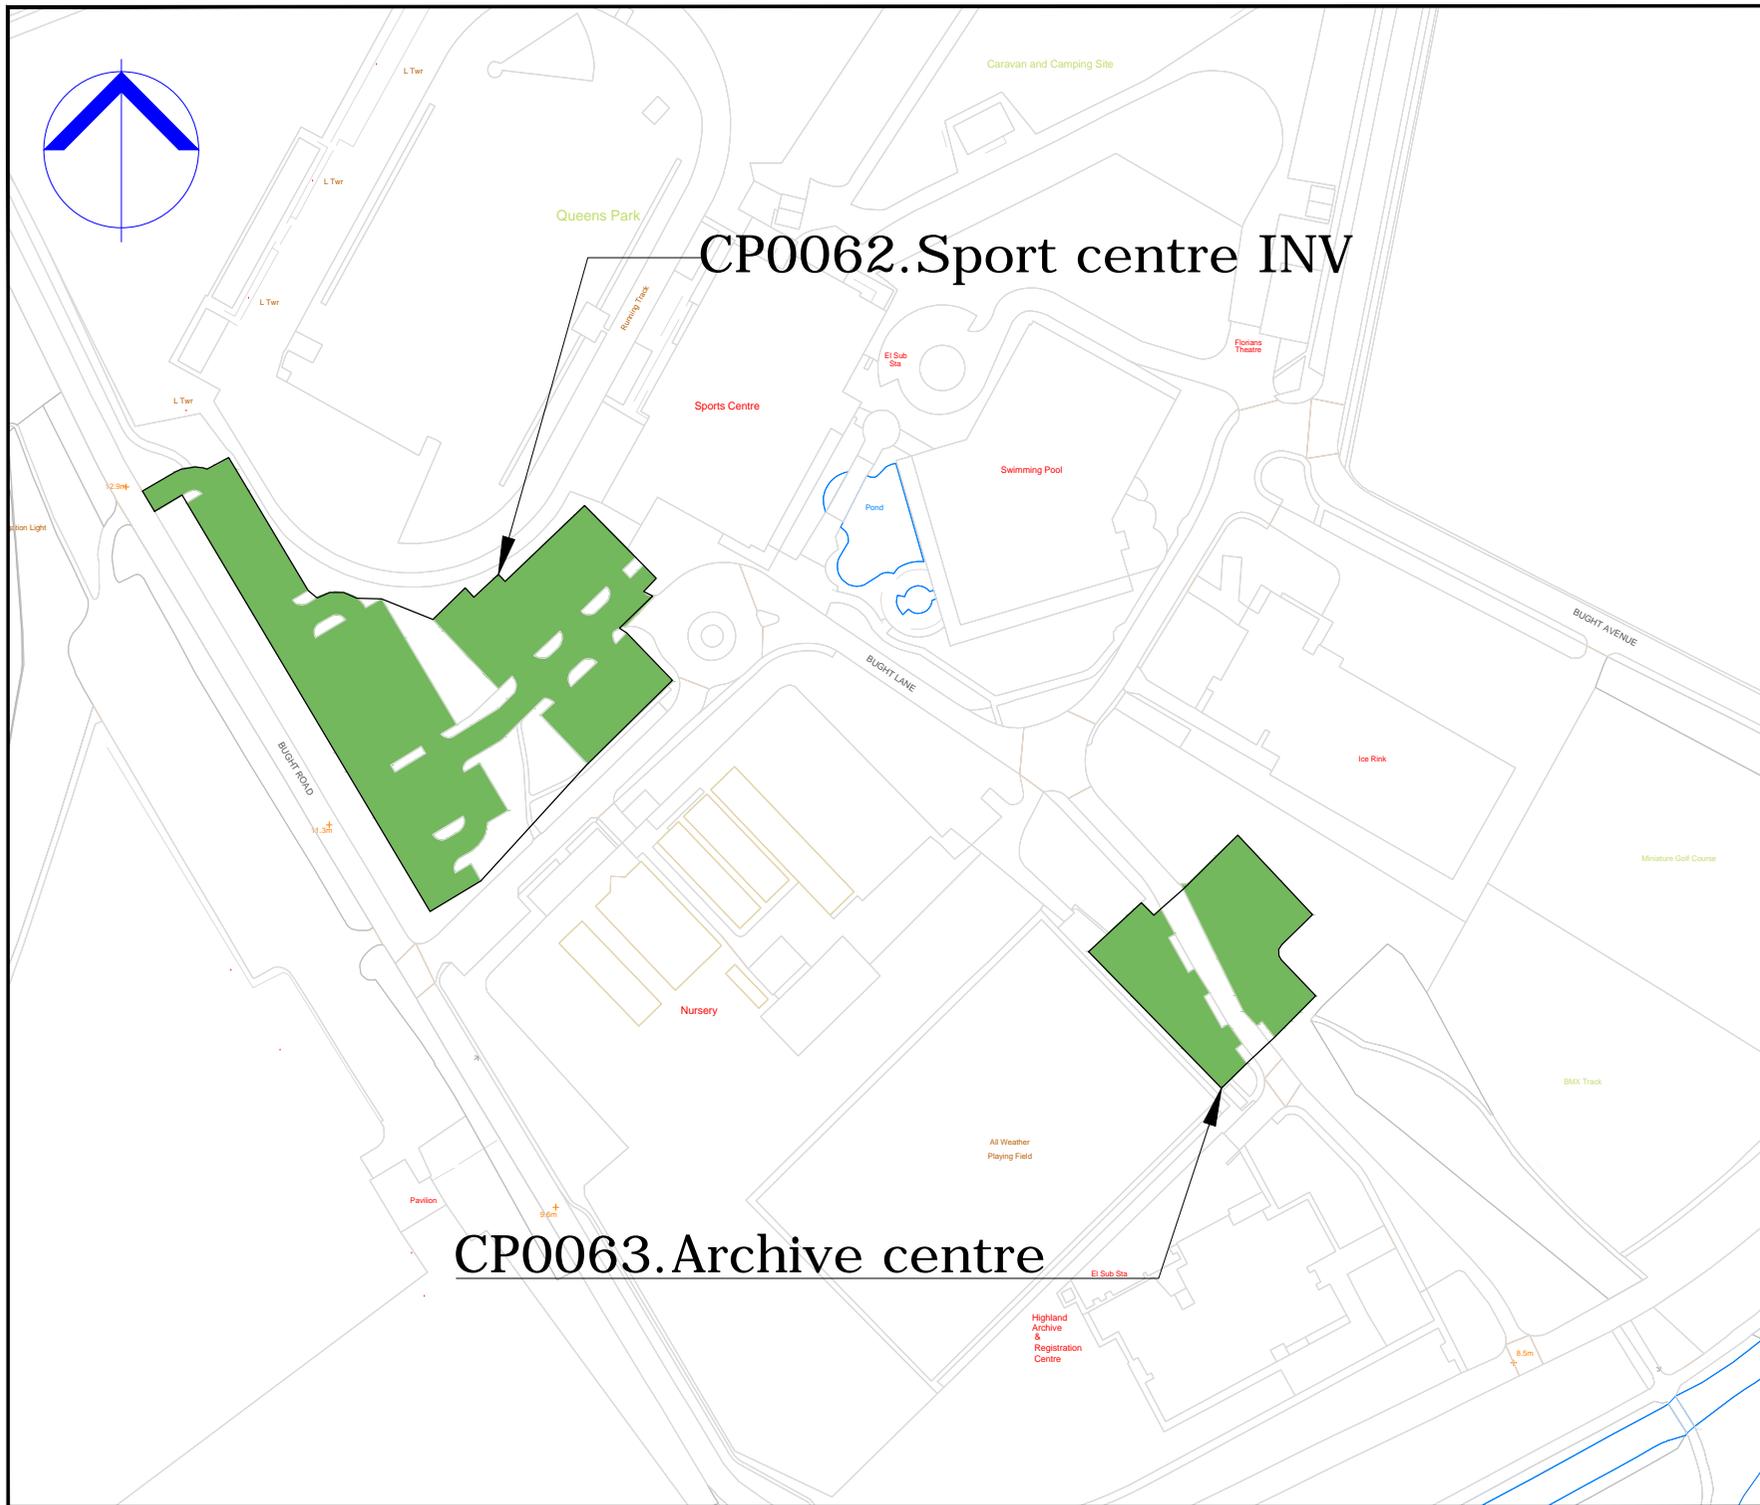

COPYRIGHT, DESIGNS and PATENTS ACT 1988:  
 This drawing may not be reproduced, copied or used in any way without the written permission of the Director of Development & Infrastructure.  
 © THE HIGHLAND COUNCIL

**Notes**  
 © Crown Copyright.  
 The Highland Council 2014 100023369

Revision Details			
Drawn By	Check By	Check Date	Surf



**The Highland Council**  
**Comhairle na Gaidhealtachd**

**Roads & Transport  
 Community Services**

COMMUNITY\_SERVICE  
 GLENURQUHART\_RD,  
 INVERNESS\_IV3\_5NX  
 ADDRESS3

Phone 01463252939

E-mail [HIGHLAND.GOV.UK](mailto:HIGHLAND.GOV.UK)

Project  
**THE\_HIGHLAND\_COUNCIL  
 (OFF-STREET\_PARKING\_PLACES)  
 (DECriminalISED\_PARKING  
 ENFORCEMENT\_AND  
 CONSOLIDATION)  
 ORDER\_2016**

Title  
**INVERNESS\_CAR\_PARK  
 CP0062,0063**


Scale  
**1:2000 (@ A4)**

Drawn GO Date 22/08/16

Checked SM Date CDATE

Project No:  
 Drawing No: **30** Rev: **-**



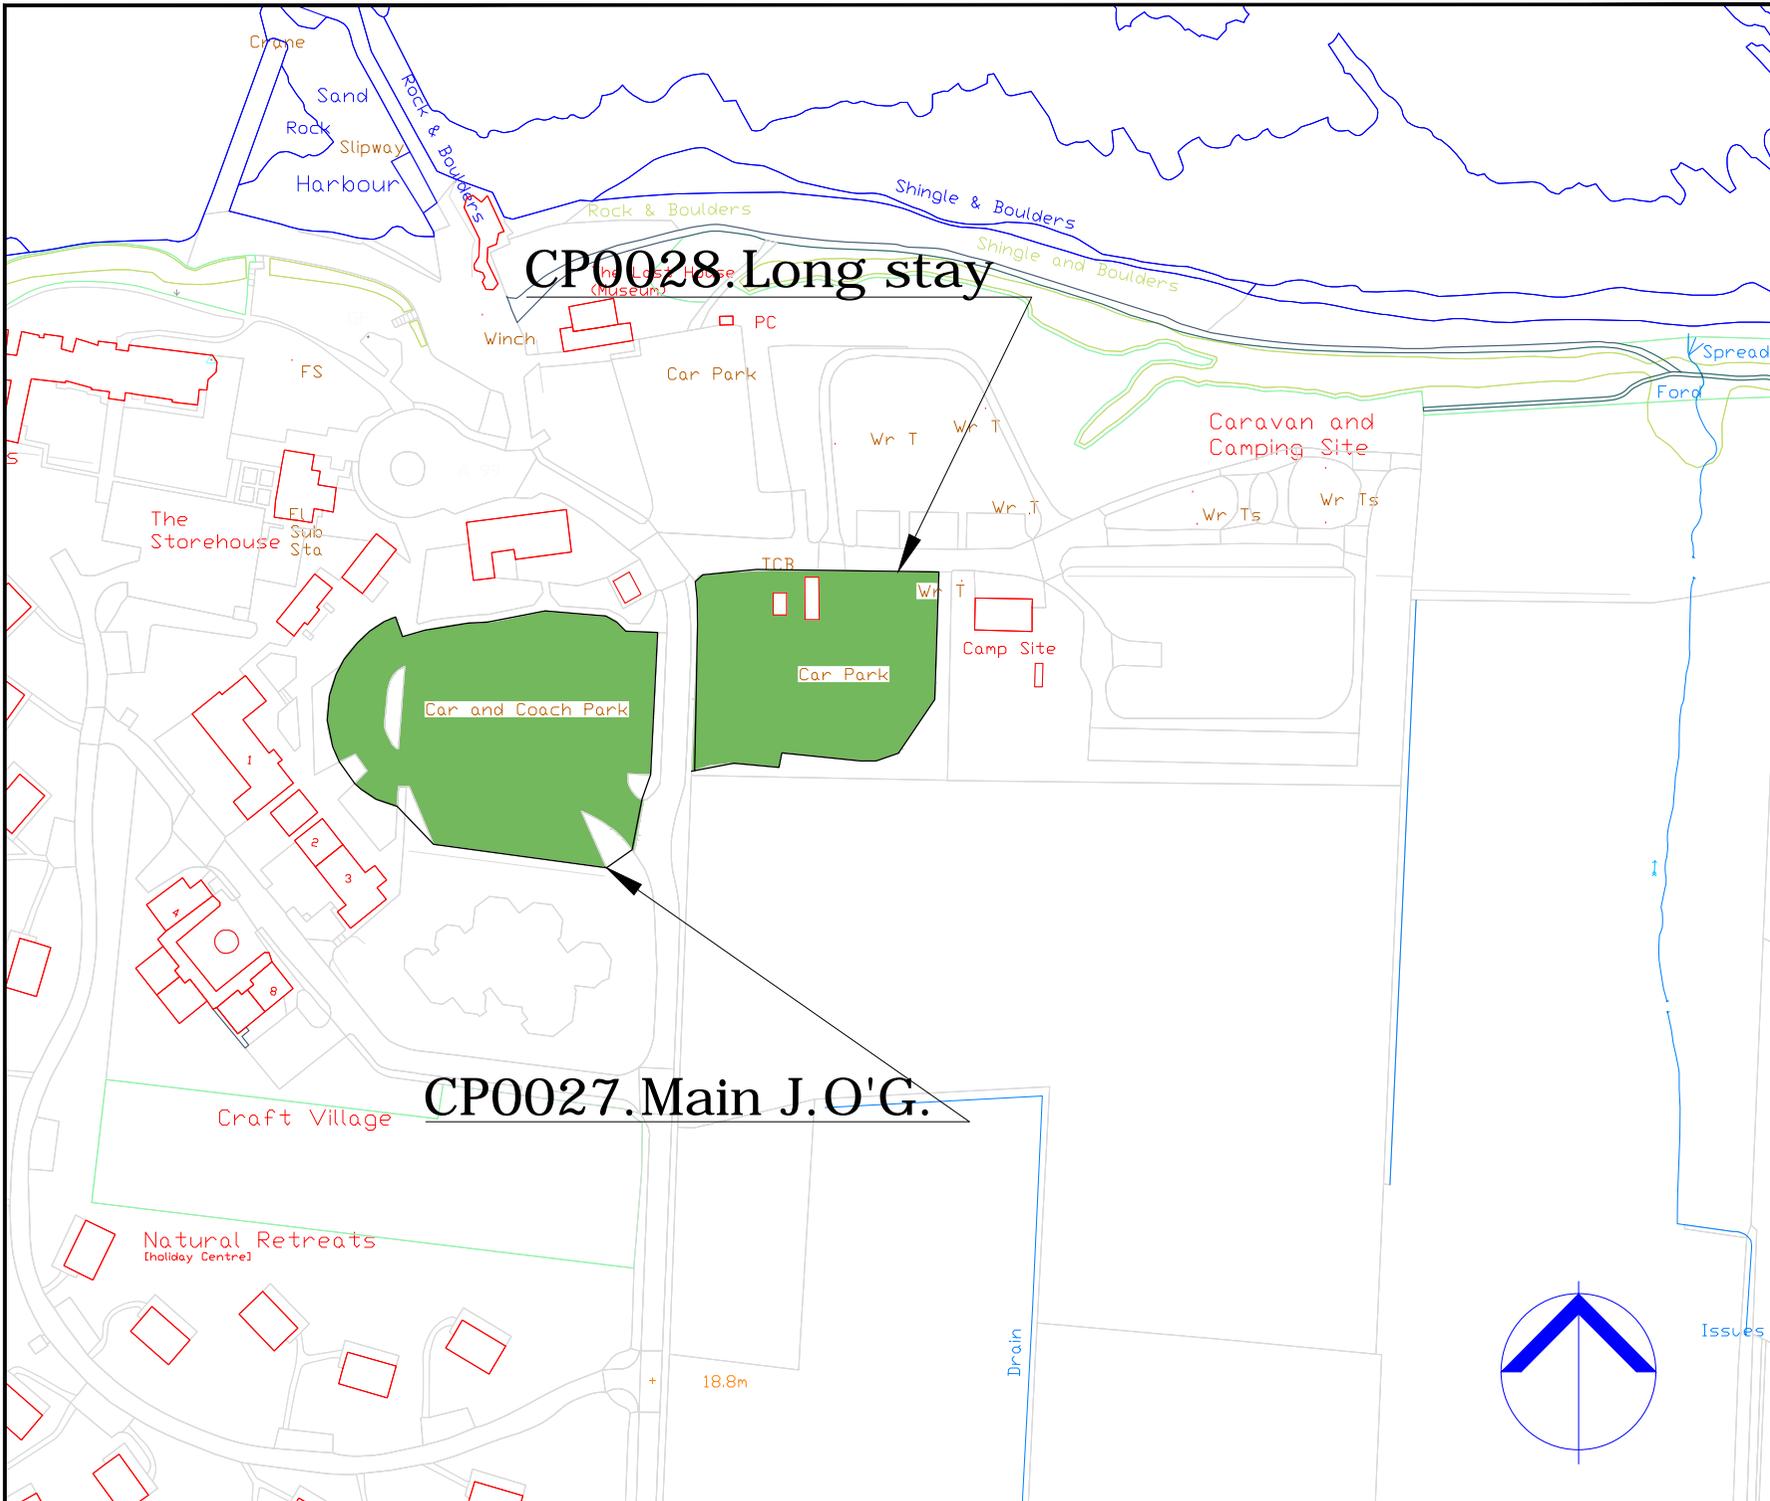

**Notes**

© Crown Copyright.  
 The Highland Council 2014 100023369

Revision Details				Drawn	Checked	Scale
No.	Date	By	By	By	By	By



**Roads & Transport  
 Community Services**

COMMUNITY\_SERVICE  
 GLENURQUHART\_RD,  
 INVERNESS\_IV3\_5NX  
 ADDRESS3

Phone 01463252939

E-mail HIGHLAND.GOV.UK


Project  
**THE\_HIGHLAND\_COUNCIL  
 (OFF-STREET\_PARKING\_PLACES)  
 (DECriminalISED\_PARKING  
 ENFORCEMENT\_AND  
 CONSOLIDATION)  
 ORDER\_2016**

Title  
**JOHN\_O'GROATS\_CAR\_PARK  
 CP0027,0028**

Scale  
**1:2000 (@ A4)**

Drawn	GO	Date	22/08/16
Checked	SM	Date	CDATE

Project No.  
 Drawing No. **31** Rev. **-**

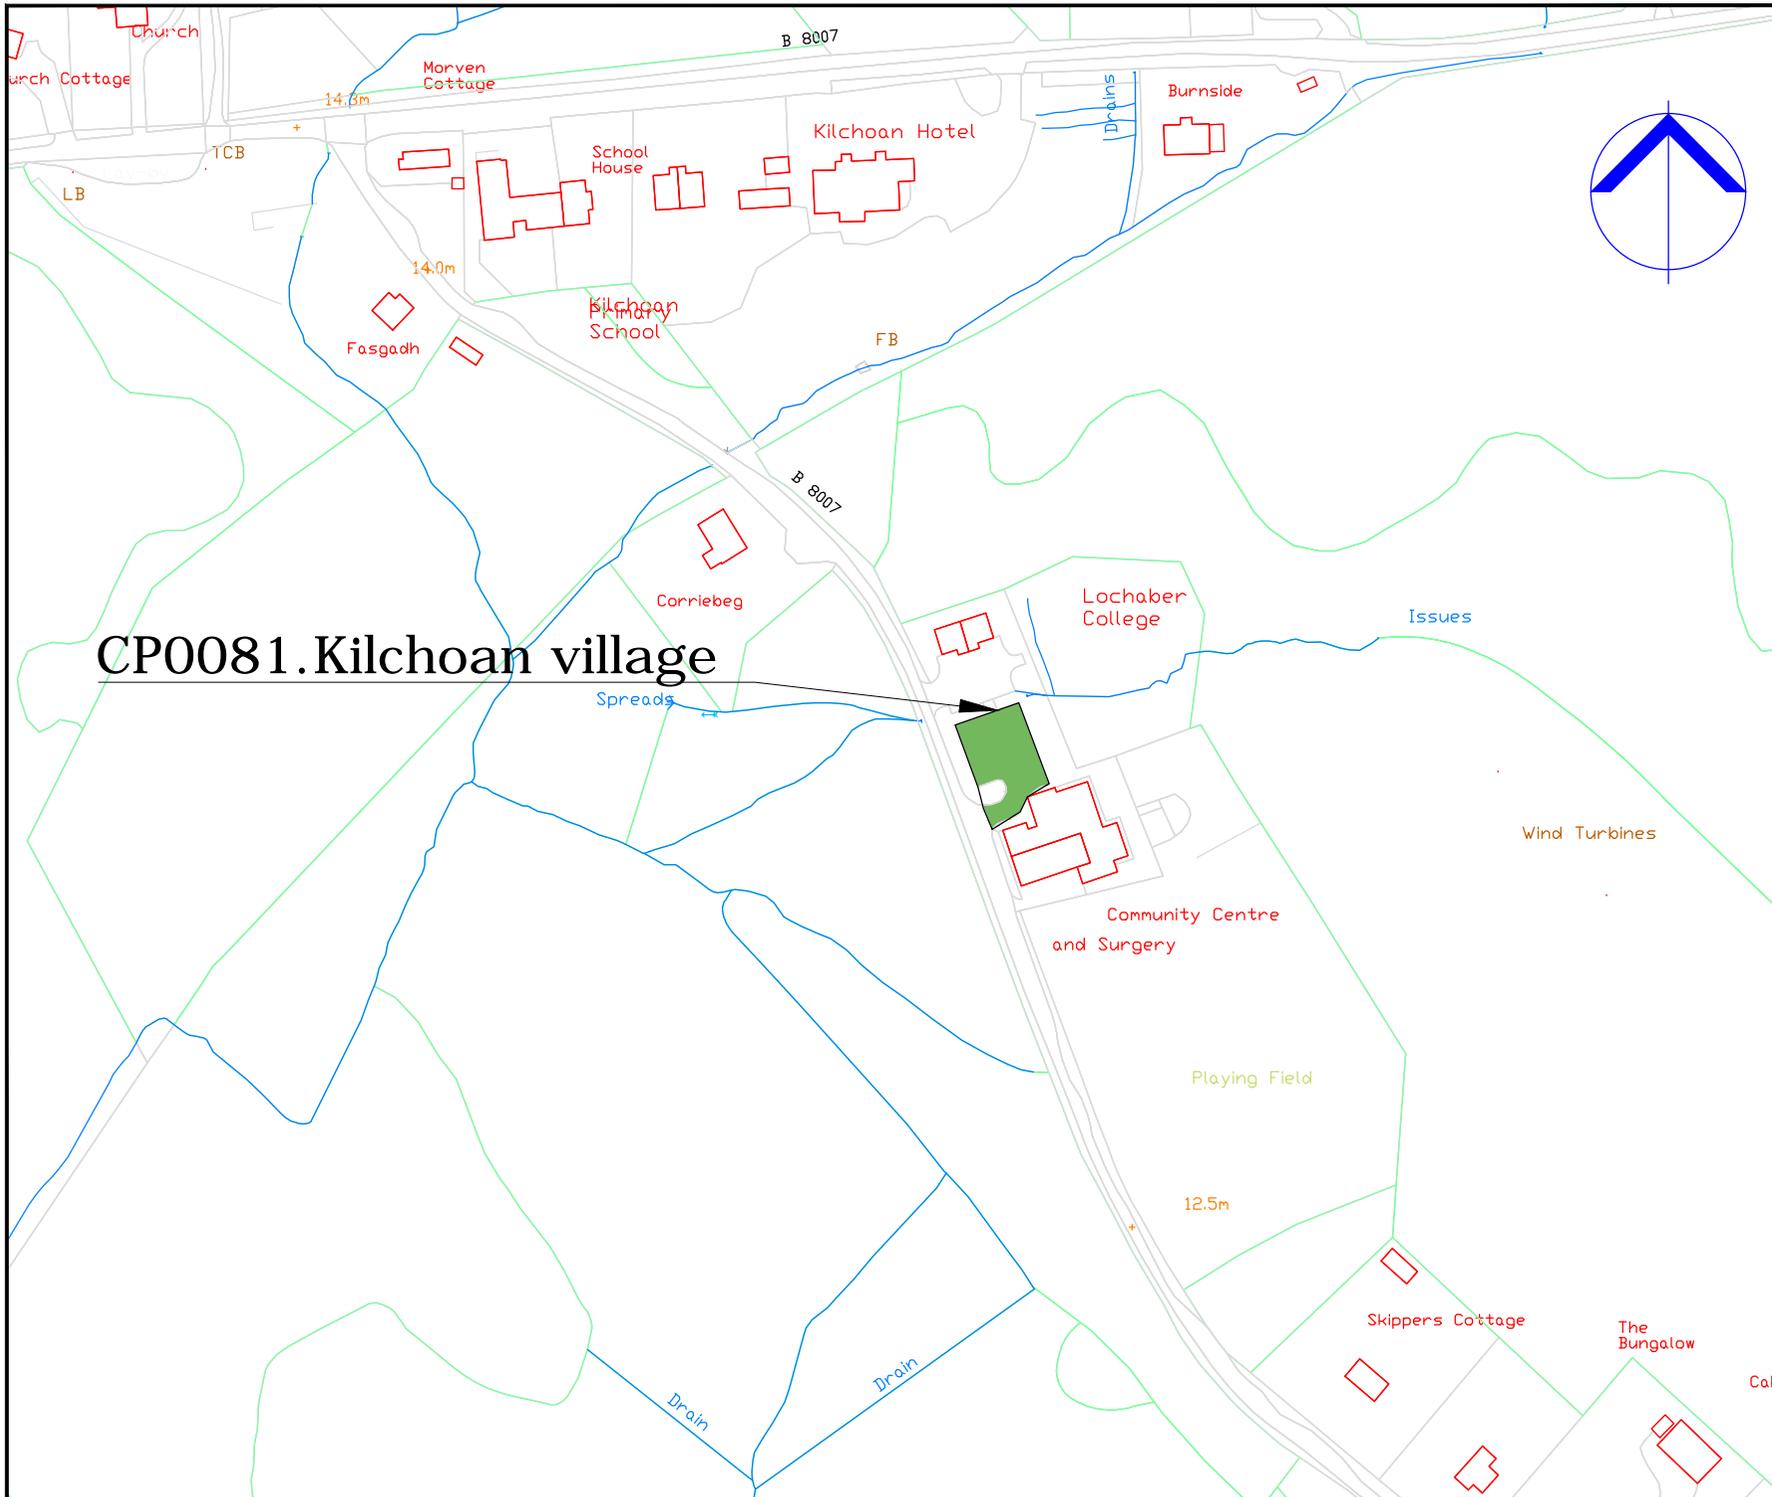

# CP0081.Kilchoan village

COPYRIGHT, DESIGNS and PATENTS ACT 1988:  
 This drawing may not be reproduced, copied or used in any way without the written permission of the Director of Development & Infrastructure.  
 © THE HIGHLAND COUNCIL

**Notes**  
 © Crown Copyright.  
 The Highland Council 2014 100023369

Revision Details			
Drawn By	Checked By	Check Date	Surf



**The Highland Council**  
**Comhairle na Gaidhealtachd**

**Roads & Transport  
 Community Services**

COMMUNITY\_SERVICE  
 GLENURQUHART\_RD,  
 INVERNESS\_IV3\_5NX  
 ADDRESS3

Phone 01463252939  
 E-mail HIGHLAND.GOV.UK


Project  
 THE\_HIGHLAND\_COUNCIL  
 (OFF-STREET\_PARKING\_PLACES)  
 (DECriminalISED\_PARKING  
 ENFORCEMENT\_AND  
 CONSOLIDATION)  
 ORDER\_2016

Title  
 KILCHOAN\_VILLAGE\_CP  
 CP0081

Scale  
 1:2000 (@ A4)

Drawn	GO	Date	02/09/16
Checked	SM	Date	CDATE

Project No:  
 Drawing No: 103 Rev: \_

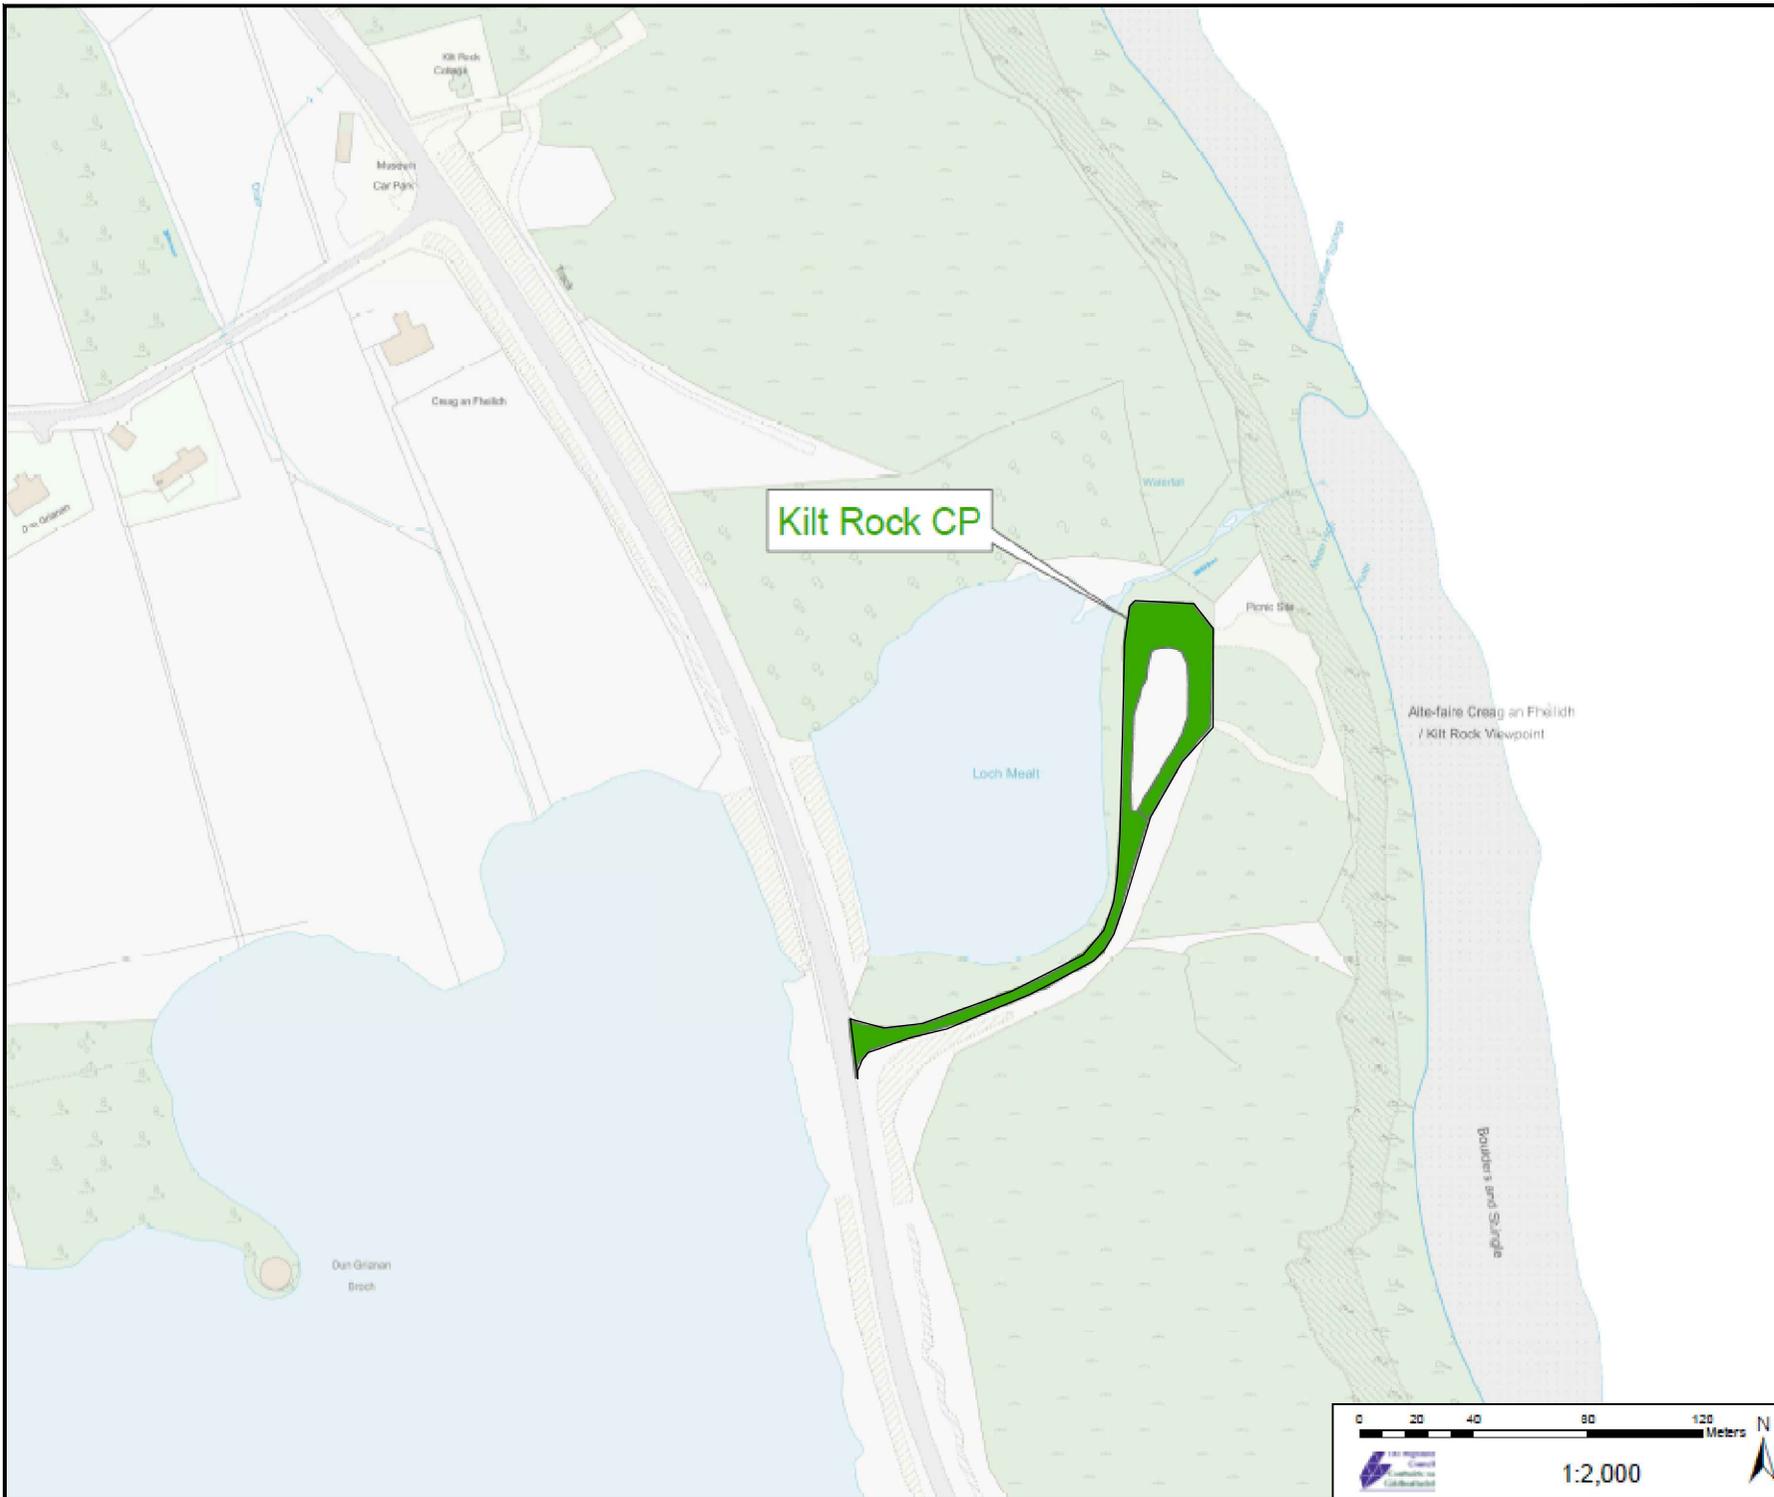

**Kilt Rock CP**

COPYRIGHT, DESIGNS and PATENTS ACT 1986:  
 This drawing may not be reproduced, copied or used in any way without the written permission of the Director of Development & Infrastructure.  
 © THE HIGHLAND COUNCIL

**Notes**

© Crown Copyright.  
 The Highland Council 2014 100023369

--	--	--	--	--

**Revision Details**

Drawn By	Checked By	Check Date	Subs



**Roads & Transport  
 Community Services**

COMMUNITY\_SERVICE  
 GLENURQUHART\_RD,  
 INVERNESS\_IV3\_5NX  
 ADDRESS3

Phone 01463252939  
 E-mail HIGHLAND.GOV.UK

Project  
**THE HIGHLAND COUNCIL  
 (OFF-STREET PARKING PLACES)  
 (DECriminalISED PARKING  
 ENFORCEMENT AND  
 CONSOLIDATION)  
 ORDER\_2016**


Title  
**KILT\_ROCK\_CP  
 CP0161**


Scale  
**1:2000 (@ A4)**

Drawn	GO	Date	22/08/16
Checked	SM	Date	CDATE

Project No:

Drawing No: **76** Rev: **-**

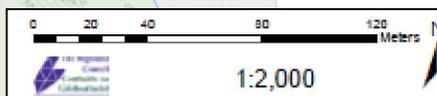

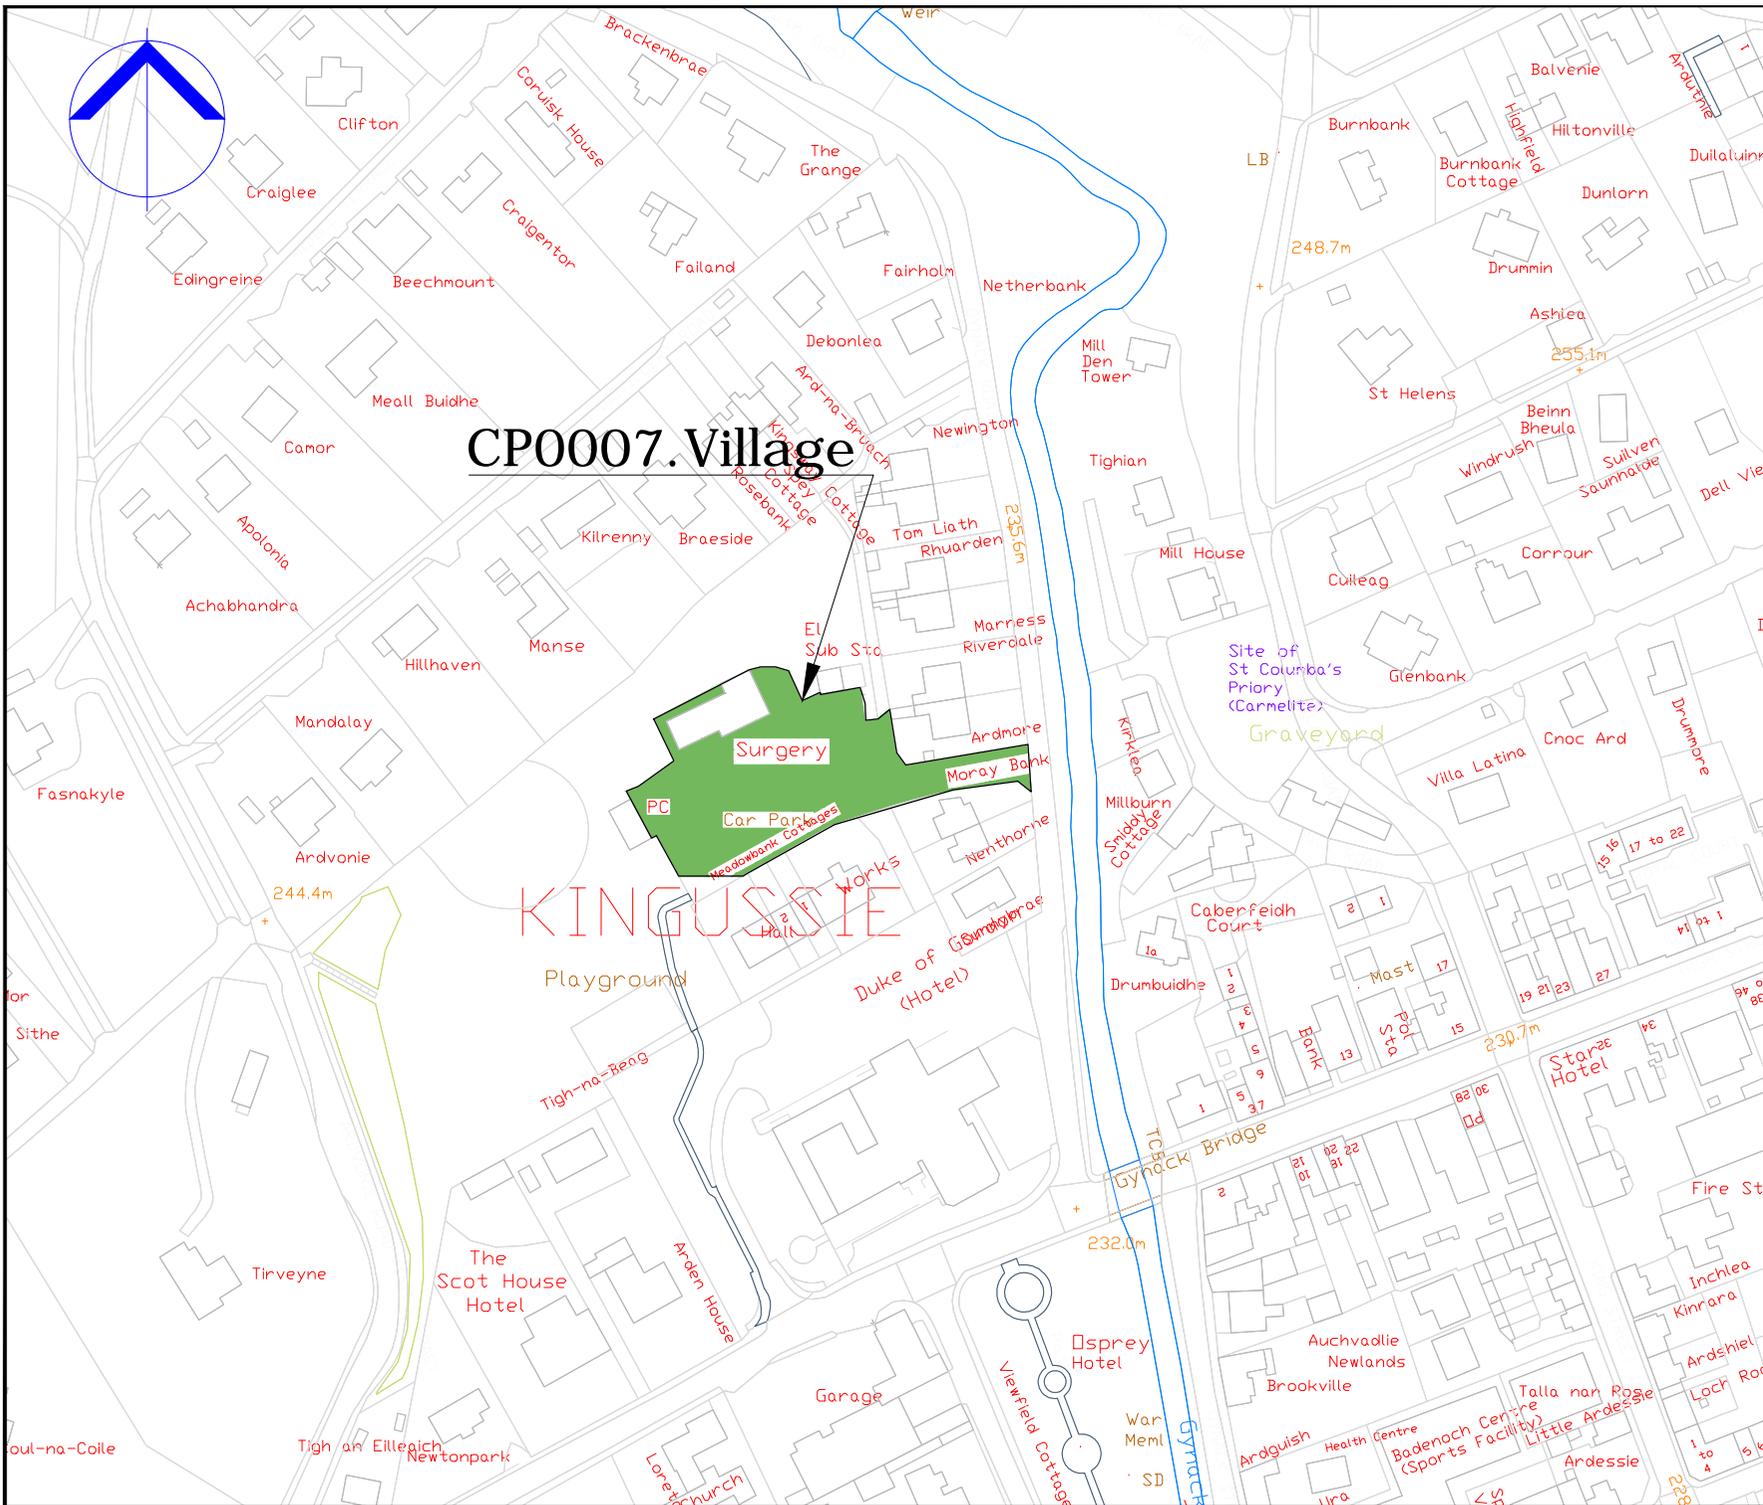

# CP0007.Village

COPYRIGHT, DESIGNS and PATENTS ACT 1988:  
 This drawing may not be reproduced, copied or used in any way without the written permission of the Director of Development & Infrastructure.  
 © THE HIGHLAND COUNCIL

**Notes**  
 © Crown Copyright.  
 The Highland Council 2014 100023369

Revision Details			
Drawn By	Check By	Check Date	Surf



**The Highland Council**  
**Comhairle na Gaidhealtachd**

**Roads & Transport  
 Community Services**

COMMUNITY\_SERVICE  
 GLENURQUHART\_RD,  
 INVERNESS\_IV3\_5NX  
 ADDRESS3

Phone 01463252939

E-mail HIGHLAND.GOV.UK

Project  
**THE\_HIGHLAND\_COUNCIL  
 (OFF-STREET PARKING PLACES)  
 (DECriminalISED PARKING  
 ENFORCEMENT AND  
 CONSOLIDATION)  
 ORDER\_2016**

Title  
**KINGUSSIE\_CAR\_PARK  
 CP0007**

Scale  
**1:2000 (A4)**

Drawn	GO	Date	22/08/16
Checked	SM	Date	CDATE

Project No:

Drawing No:	<b>32</b>	Rev:	
-------------	-----------	------	--



# CP0009. Spey street

COPYRIGHT, DESIGNS AND PATENTS ACT 1988.  
 This drawing may not be reproduced, copied or used in any way without the written permission of the Director of Development & Infrastructure.  
 © THE HIGHLAND COUNCIL

**Notes**  
 © Crown Copyright.  
 The Highland Council 2014 100023369

Revision Details	Drawn By	Checked By	Date	Surf

**The Highland Council**  
**Comhairle na Gaidhealtachd**

**Roads & Transport  
 Community Services**

COMMUNITY\_SERVICE  
 GLENURQUHART\_RD,  
 INVERNESS\_IV3\_5NX  
 ADDRESS3


Phone 01463252939  
 E-mail HIGHLAND.GOV.UK

Project  
**THE\_HIGHLAND\_COUNCIL  
 (OFF-STREET\_PARKING\_PLACES)  
 (DECriminalISED\_PARKING  
 ENFORCEMENT\_AND  
 CONSOLIDATION)  
 ORDER\_2016**

Title  
**KINGUSSIE\_CAR\_PARK  
 CP0009**

Scale  
**1:2000 (@ A4)**

Drawn	GO	Date	22/08/16
Checked	SM	Date	CDATE
Project No.			
Drawing No.			
33		Rev	

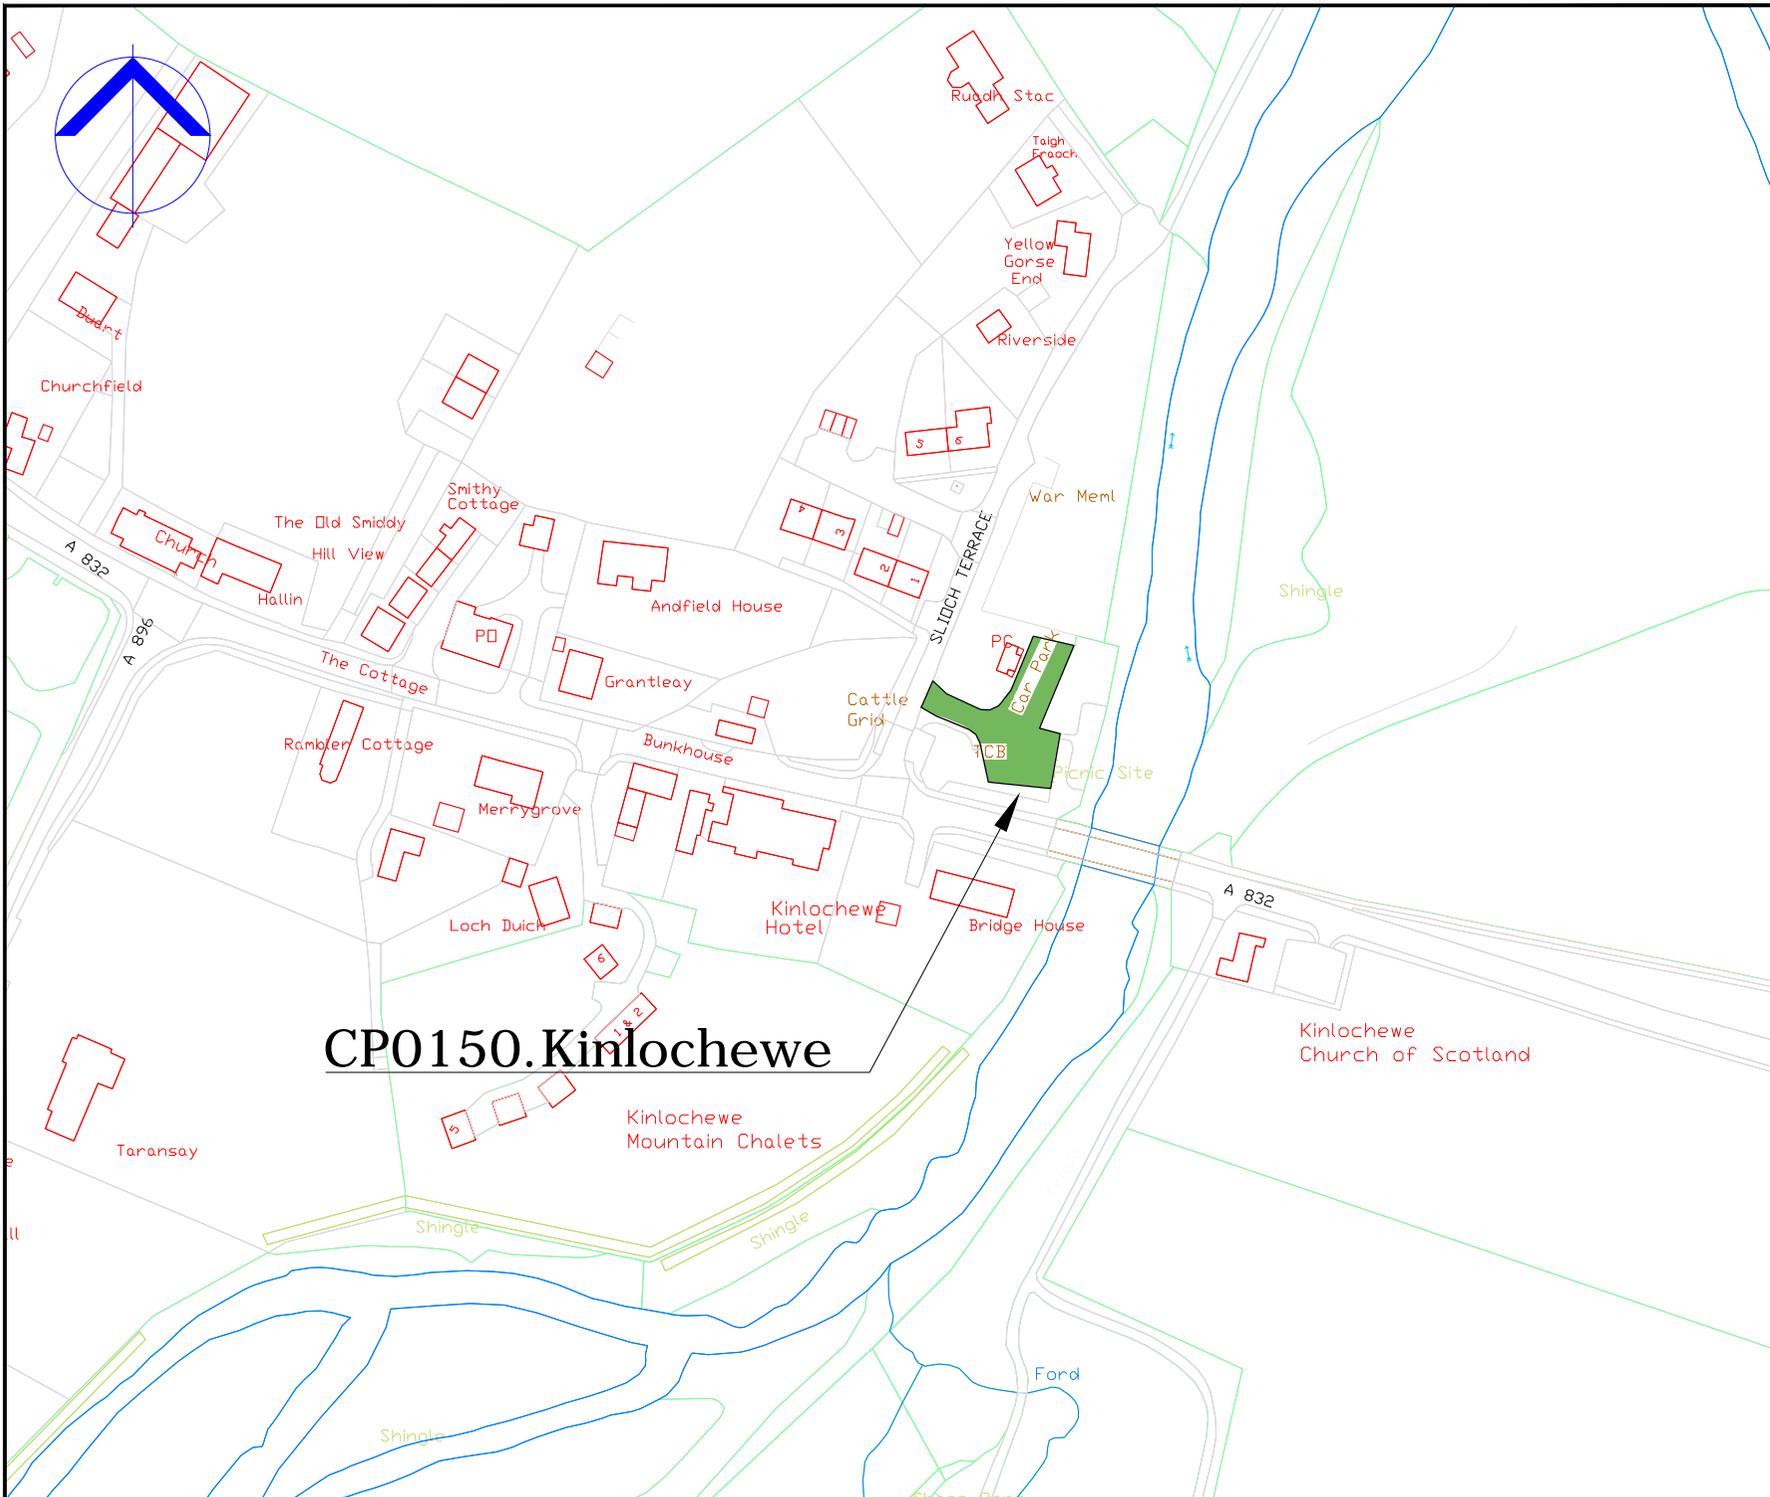

# CP0150. Kinlochewe

COPYRIGHT, DESIGNS and PATENTS ACT 1988:  
 This drawing may not be reproduced, copied or used in any way without the written permission of the Director of Development & Infrastructure.  
 © THE HIGHLAND COUNCIL.

**Notes**  
 © Crown Copyright.  
 The Highland Council 2014 100023369

Revision Details			
Drawn By	Checked By	Check Date	Surf

 **The Highland Council**  
**Comhairle na Gaidhealtachd**

**Roads & Transport  
 Community Services**

COMMUNITY\_SERVICE  
 GLENURQUHART\_RD,  
 INVERNESS\_IV3\_5NX  
 ADDRESS3

Phone 01463252939  
 E-mail HIGHLAND.GOV.UK


Project  
**THE HIGHLAND COUNCIL  
 (OFF-STREET PARKING PLACES)  
 (DECriminalISED PARKING  
 ENFORCEMENT AND  
 CONSOLIDATION)  
 ORDER\_2016**

Title  
**KINLOCHLEWE\_CP  
 CP0150**

Scale  
**1:2000 (@ A4)**

Drawn	GO	Date	02/09/16
Checked	SM	Date	CDATE

Project No:  
 Drawing No: **112** Rev: **\_**

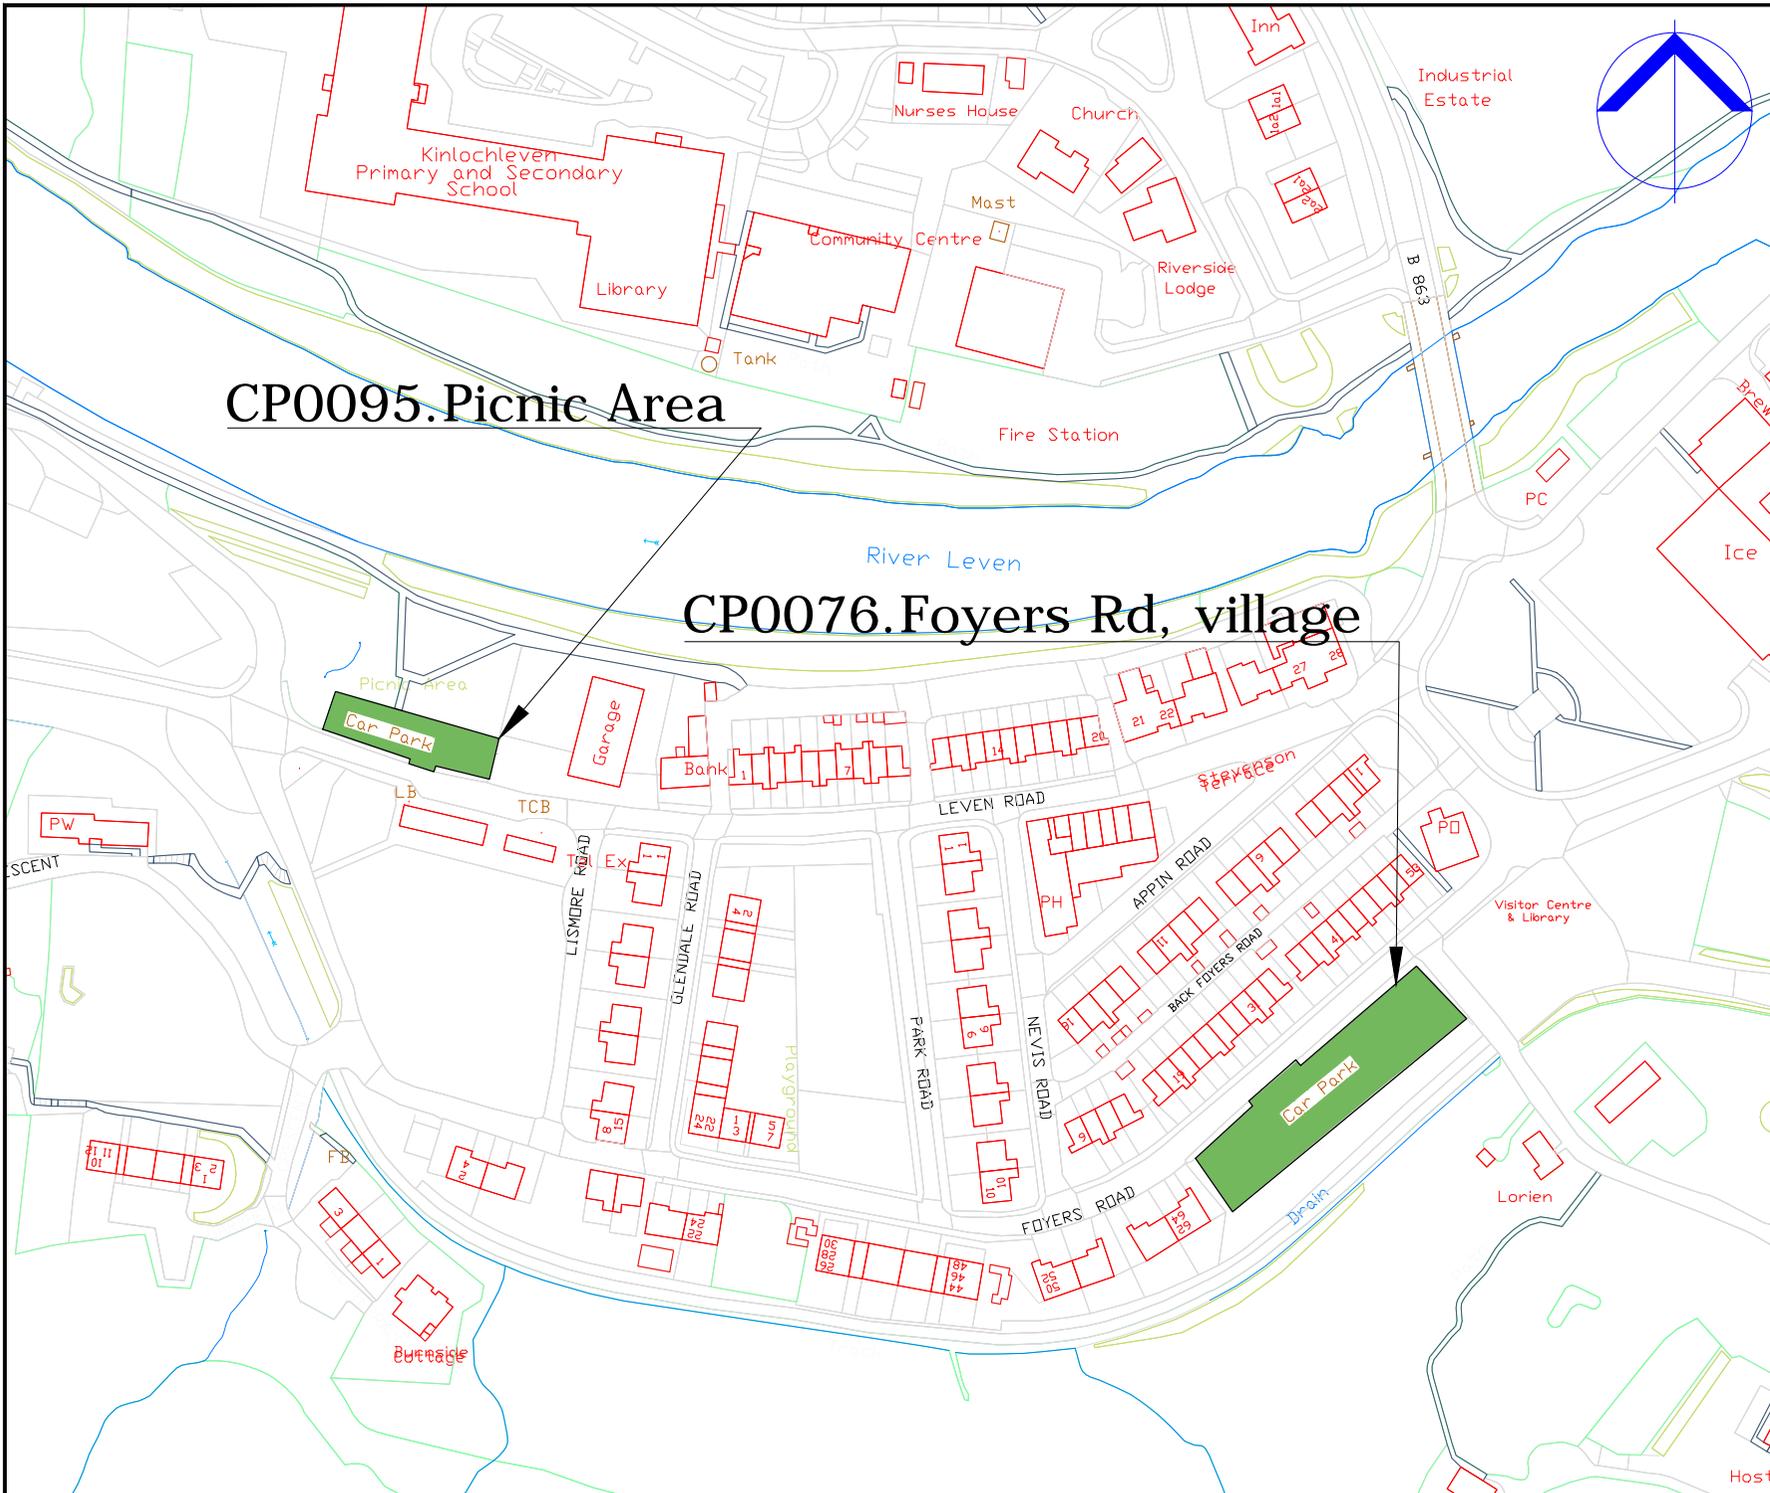

**CP0095. Picnic Area**

**CP0076. Foyers Rd, village**

COPYRIGHT, DESIGNS and PATENTS ACT 1986:  
 This drawing may not be reproduced, copied or used in any way without the written permission of the Director of Development & Infrastructure.  
 © THE HIGHLAND COUNCIL

**Notes**  
 © Crown Copyright.  
 The Highland Council 2014 100023369

Revision Details			
Drawn By	Checked By	Check Date	Surv



**Roads & Transport  
 Community Services**

COMMUNITY\_SERVICE  
 GLENURQUHART\_RD,  
 INVERNESS\_IV3\_5NX  
 ADDRESS3

Phone 01463252939  
 E-mail HIGHLAND.GOV.UK

Project  
**THE HIGHLAND COUNCIL  
 (OFF-STREET PARKING PLACES)  
 (DECriminalISED PARKING  
 ENFORCEMENT AND  
 CONSOLIDATION)  
 ORDER\_2016**


Site  
**KINLOCHLEVEN\_VILLAGE\_CP  
 CP0076.0095**

Scale  
**1:2000 (@ A4)**

Drawn	GO	Date	02/09/16
Checked	SM	Date	CDATE

Project No:

Drawing No: **96** Rev: **-**

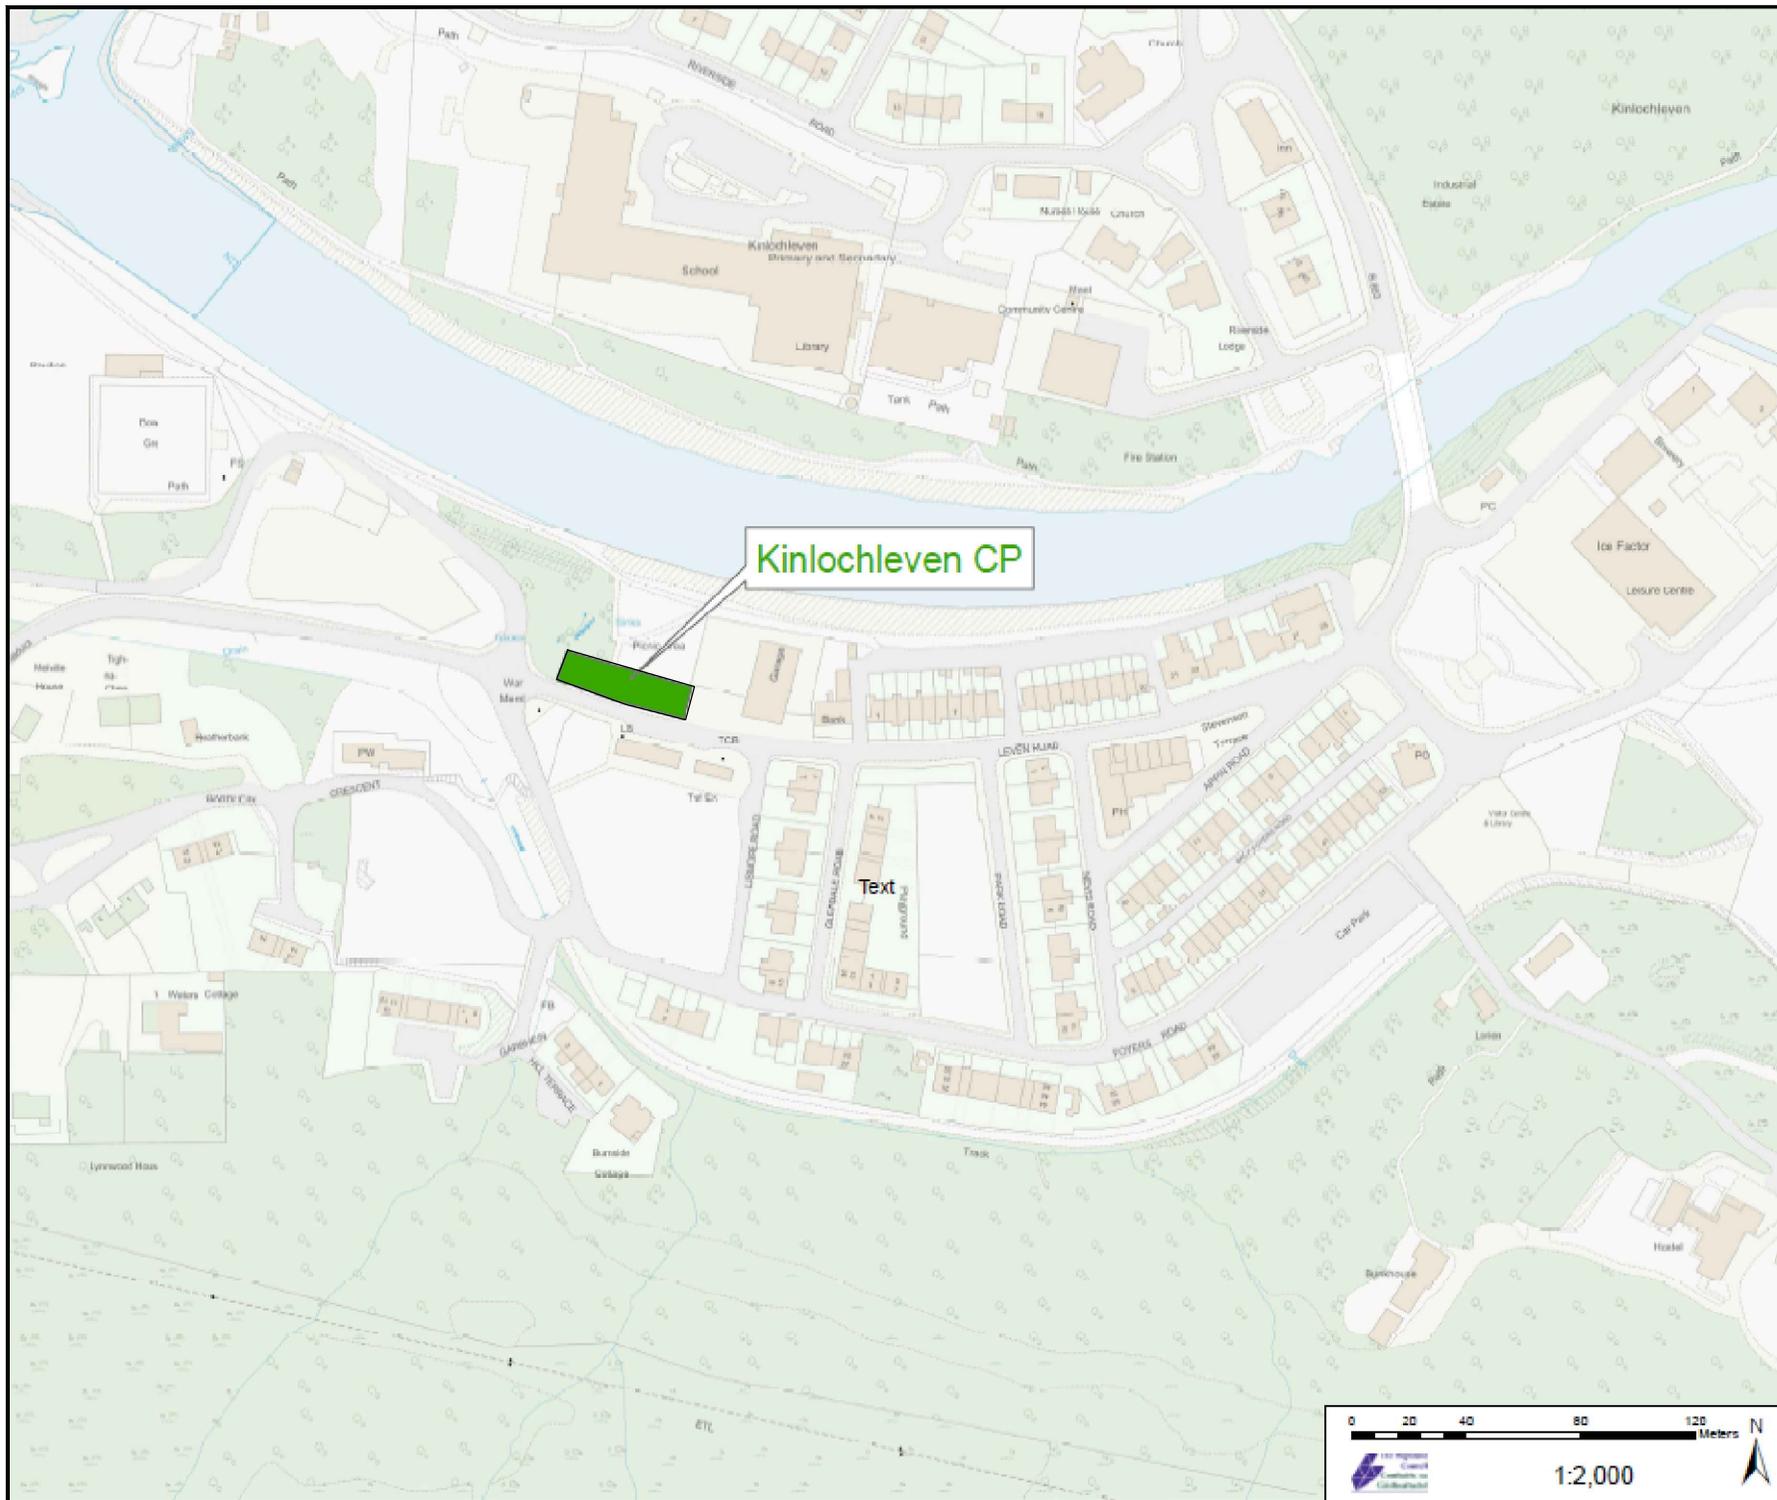

COPYRIGHT, DESIGNS and PATENTS ACT 1988:  
 This drawing may not be reproduced, copied or used in any way without the written permission of the Director of Development & Infrastructure.  
 © THE HIGHLAND COUNCIL

**Notes**  
 © Crown Copyright.  
 The Highland Council 2014 100023369

Revision Details			
Drawn By	Check By	Check Date	Scale



**The Highland Council**  
 Comhairle na Gàidhealtachd

**Roads & Transport  
 Community Services**

COMMUNITY\_SERVICE  
 GLENURQUHART\_RD,  
 INVERNESS\_IV3\_6NX  
 ADDRESS

Phone 01463252939  
 E-mail HIGHLAND.GOV.UK

Project  
**THE\_HIGHLAND\_COUNCIL  
 (OFF-STREET\_PARKING\_PLACES)  
 (DECriminalISED\_PARKING  
 ENFORCEMENT\_AND  
 CONSOLIDATION)  
 ORDER\_2016**

Title  
**KINLOCHLEVEN\_CP  
 CP0095**


Scale  
**1:2000 (@ A4)**

Drawn	GO	Date	22/08/16
Checked	SM	Date	CDATE

Project No:

Drawing No.	77	Rev.	—
-------------	----	------	---



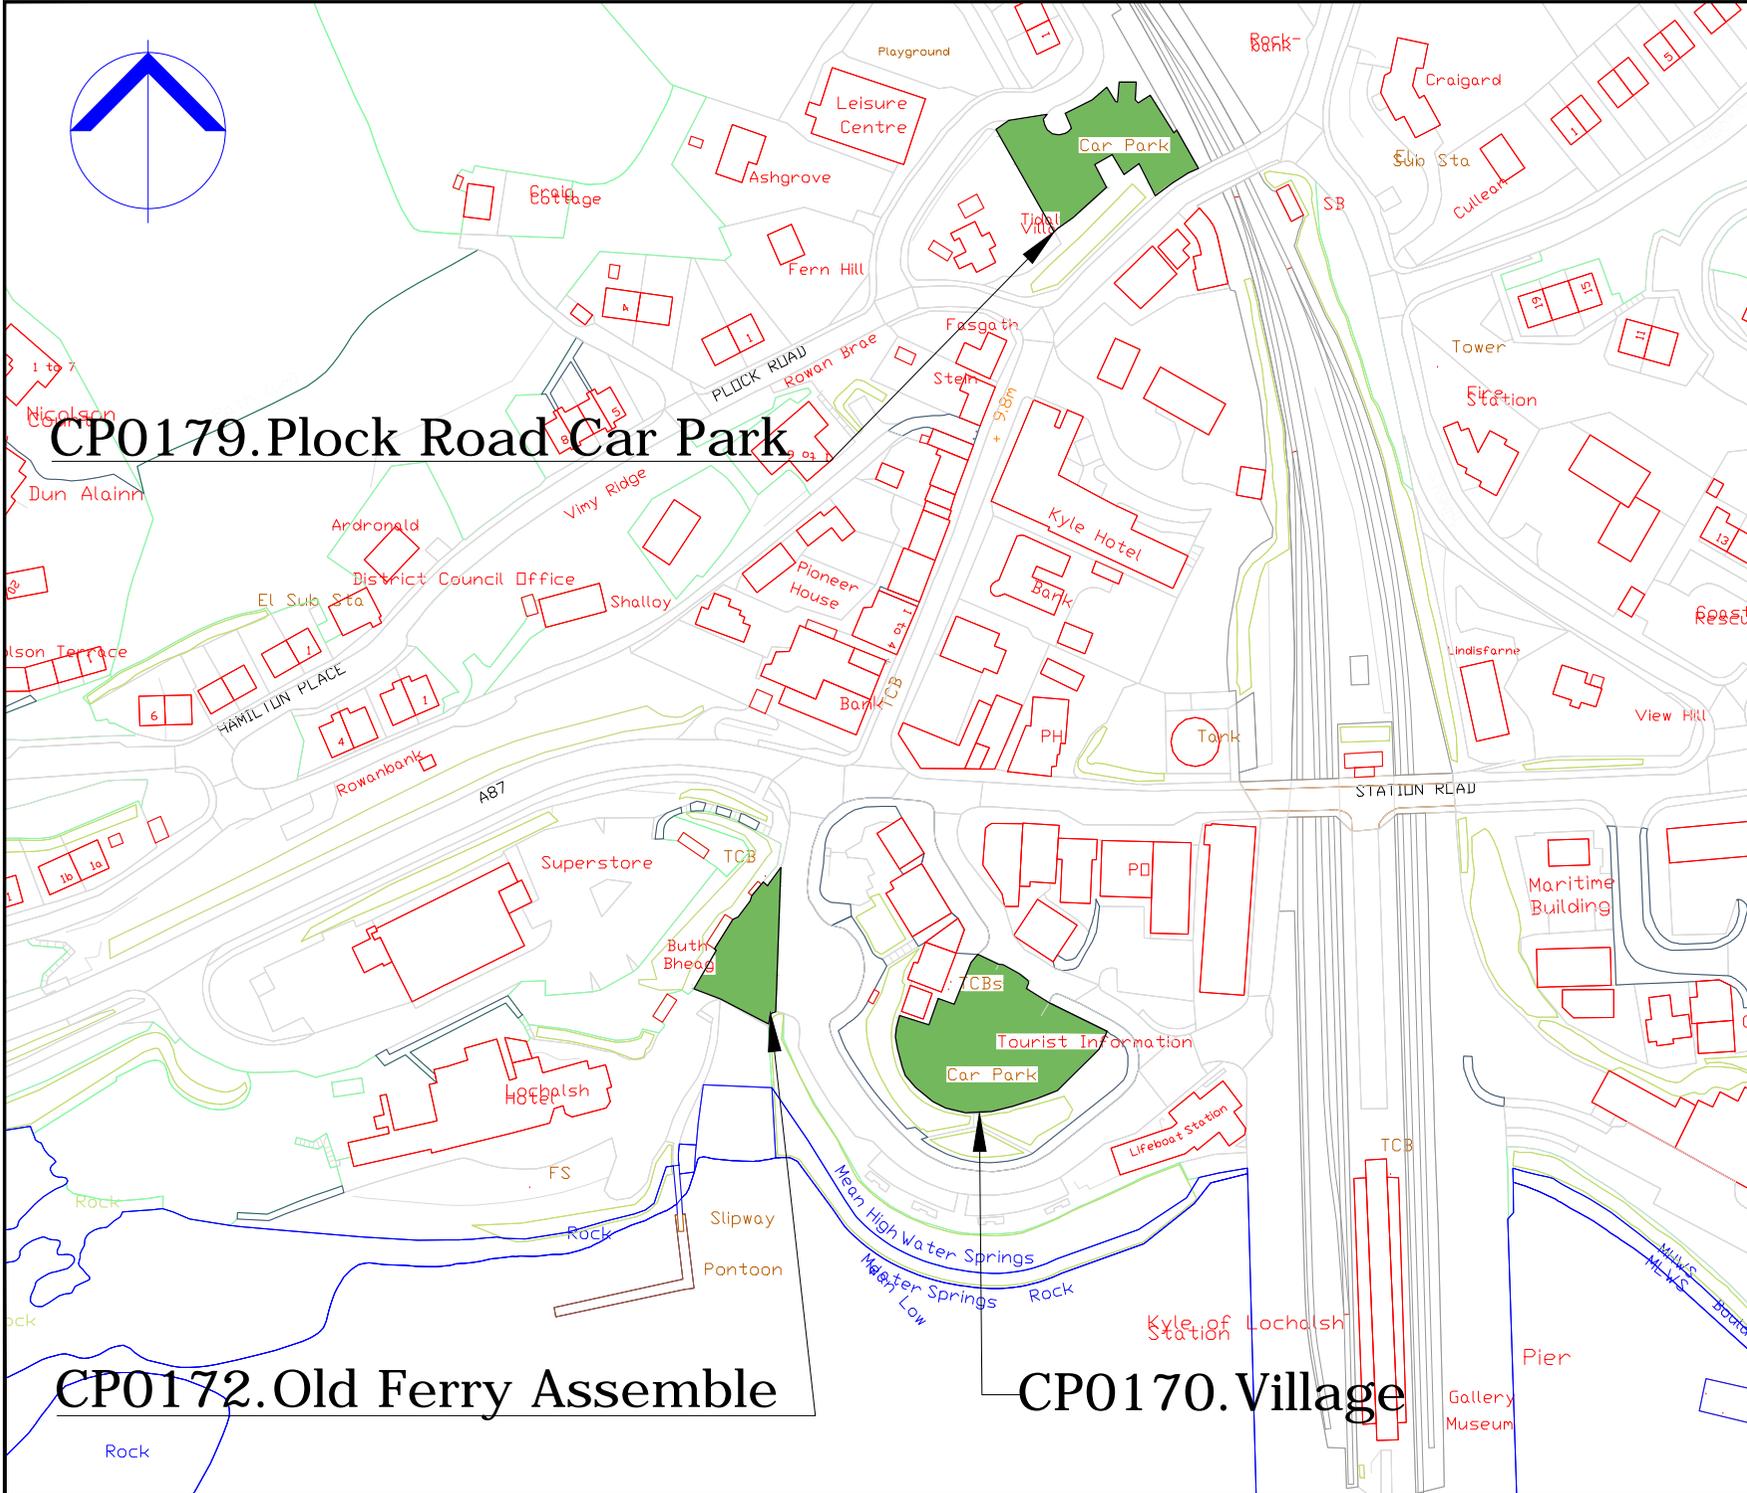

COPYRIGHT, DESIGNS and PATENTS ACT 1986:  
 This drawing may not be reproduced, copied or used in any way without the written permission of the Director of Development & Infrastructure.  
 © THE HIGHLAND COUNCIL

**Notes**  
 © Crown Copyright.  
 The Highland Council 2014 100023369

Revision Details			
Drawn By	Checked By	Check Date	Surf



**The Highland Council**  
 Comhairle na Gaidhealtachd

**Roads & Transport  
 Community Services**

COMMUNITY\_SERVICE  
 GLENURQUHART\_RD,  
 INVERNESS\_IV3\_5NX  
 ADDRESS3

Phone 01463252939  
 E-mail HIGHLAND.GOV.UK

Project: THE\_HIGHLAND\_COUNCIL  
 (OFF-STREET\_PARKING\_PLACES)  
 (DECriminalISED\_PARKING  
 ENFORCEMENT\_AND  
 CONSOLIDATION)  
 ORDER\_2016


Title: KYLE\_OF\_LOCHALSH\_CPS  
 CP0170,0172,0179

Scale: 1:2000 (@ A4)


Drawn	GO	Date	02/09/16
Checked	SM	Date	CDATE

Project No: \_\_\_\_\_

Drawing No: 117 Rev: \_

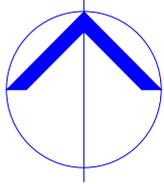

# CP0168. Kyleakin

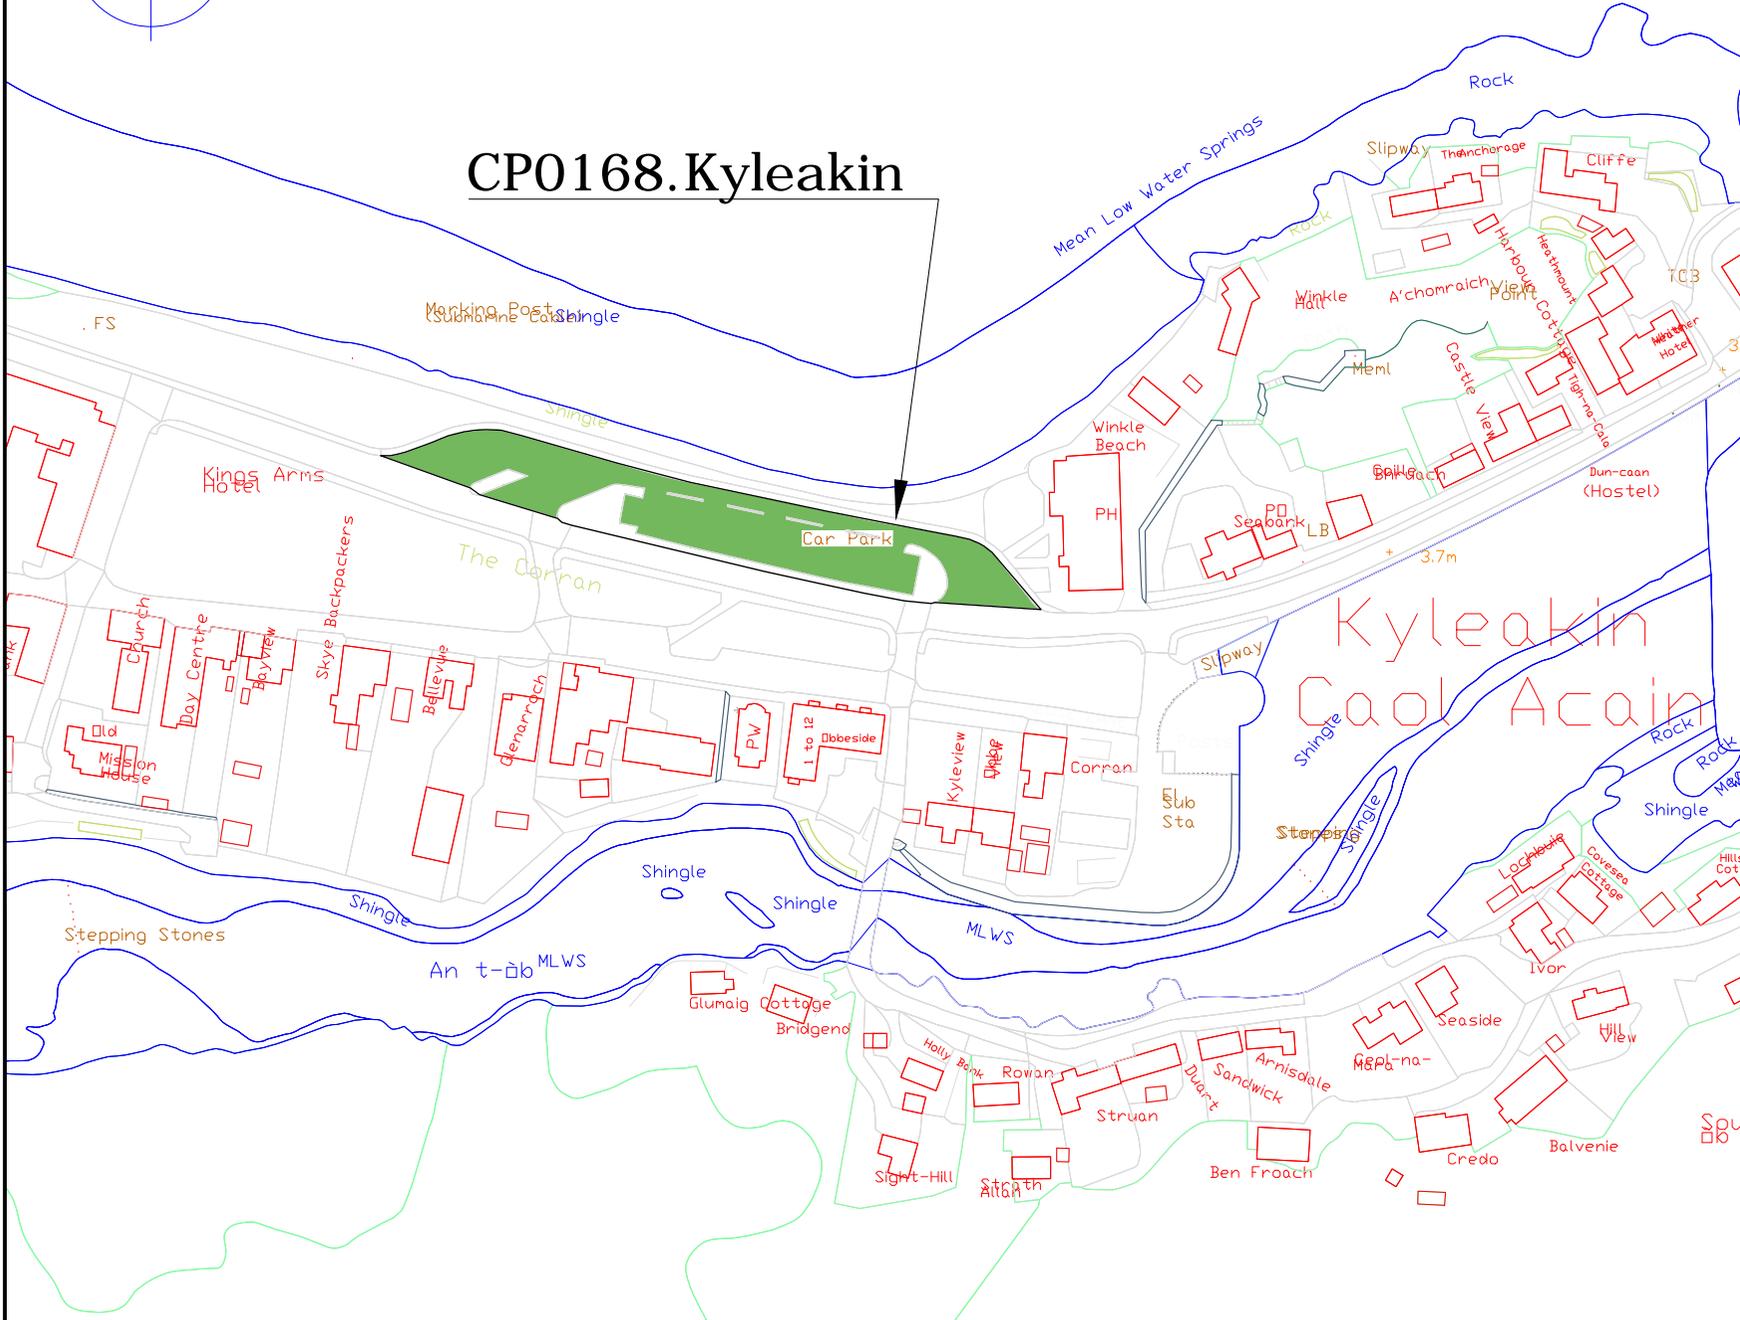

COPYRIGHT, DESIGNS and PATENTS ACT 1986:  
 This drawing may not be reproduced, copied or used in any way without the written permission of the Director of Development & Infrastructure.  
 © THE HIGHLAND COUNCIL

**Notes**  
 © Crown Copyright,  
 The Highland Council 2014 100023369

Revision Details			
Drawn By	Checked By	Checked Date	Surf



**The Highland Council**  
 Comhairle na Gaidhealtachd

**Roads & Transport  
 Community Services**


COMMUNITY\_SERVICE  
 GLENURQUHART\_RD,  
 INVERNESS\_IV3\_5NX  
 ADDRESS3

Phone 01463252939  
 E-mail HIGHLAND.GOV.UK

Project: **THE HIGHLAND COUNCIL  
 (OFF-STREET PARKING PLACES)  
 (DECriminalISED PARKING  
 ENFORCEMENT AND  
 CONSOLIDATION)  
 ORDER\_2016**

Title: **KYLEAKIN\_CP  
 CP0168**

Scale:	1:2000 (@ A4)		
Drawn:	GO	Date:	02/09/16
Checked:	SM	Date:	CDATE
Project No:			
Drawing No:	118	Rev:	

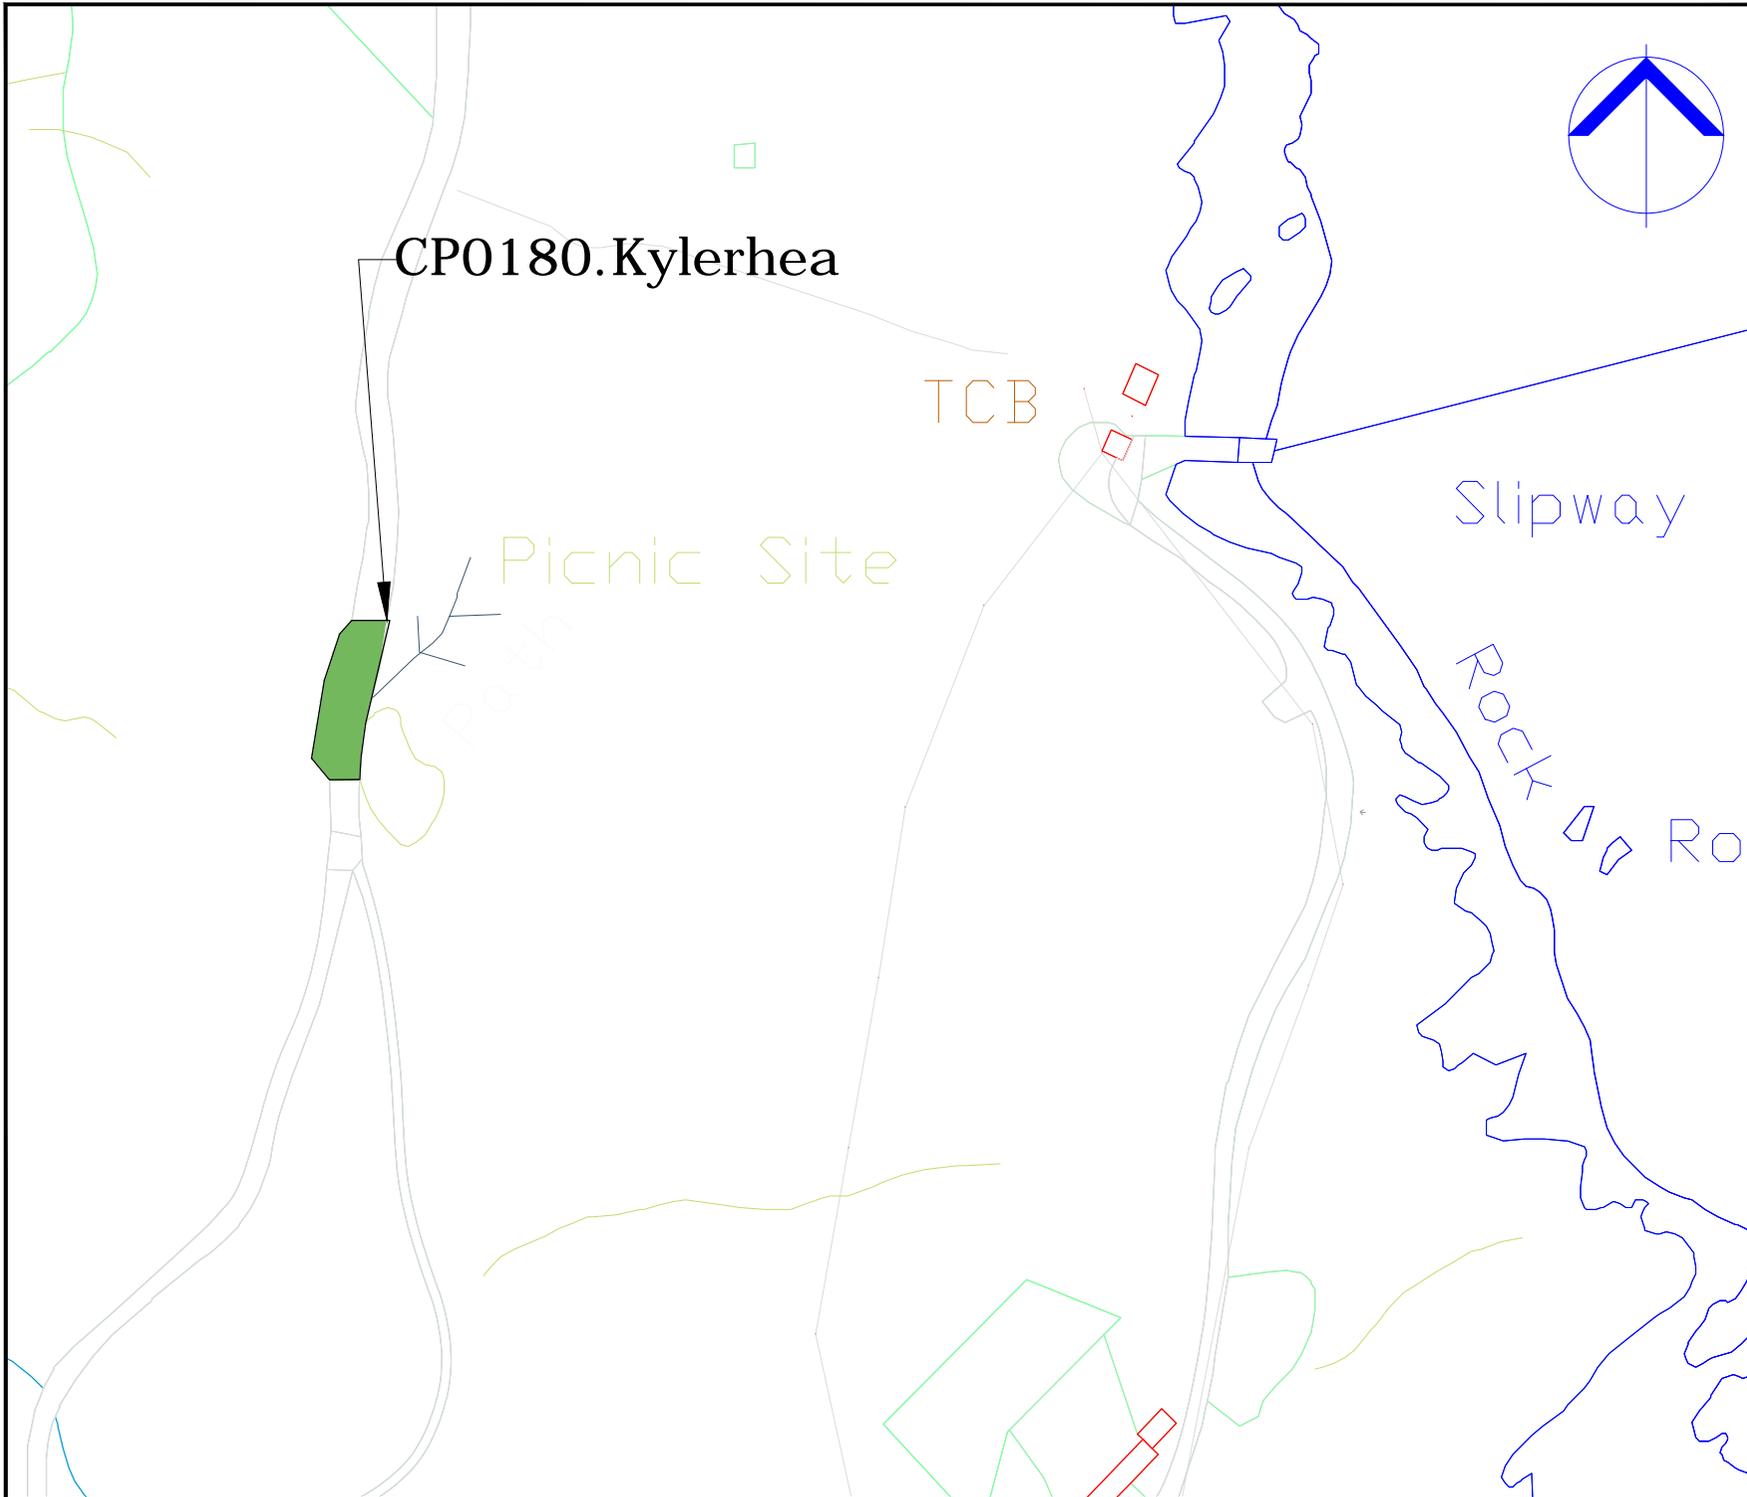

COPYRIGHT, DESIGNS and PATENTS ACT 1986:  
 This drawing may not be reproduced, copied or used in any way without the written permission of the Director of Development & Infrastructure.  
 © THE HIGHLAND COUNCIL

**Notes**  
 © Crown Copyright.  
 The Highland Council 2014 100023369

Revision Details			
Drawn By	Check By	Check Date	Subr.



**Roads & Transport  
 Community Services**

COMMUNITY\_SERVICE  
 GLENURQUHART\_RD,  
 INVERNESS\_IV3\_5NX  
 ADDRESS3

Phone 01463252939  
 E-mail HIGHLAND.GOV.UK

Project  
**THE\_HIGHLAND\_COUNCIL  
 (OFF-STREET\_PARKING\_PLACES)  
 (DECriminalISED\_PARKING  
 ENFORCEMENT\_AND  
 CONSOLIDATION)  
 ORDER\_2016**

Title  
**KYLERHEA\_CP  
 CP0180**


Scale  
**1:2000 (@ A4)**

Drawn	GO	Date	02/09/16
Checked	SM	Date	CDATE

Project No:

Drawing No: **127** Rev: **\_**



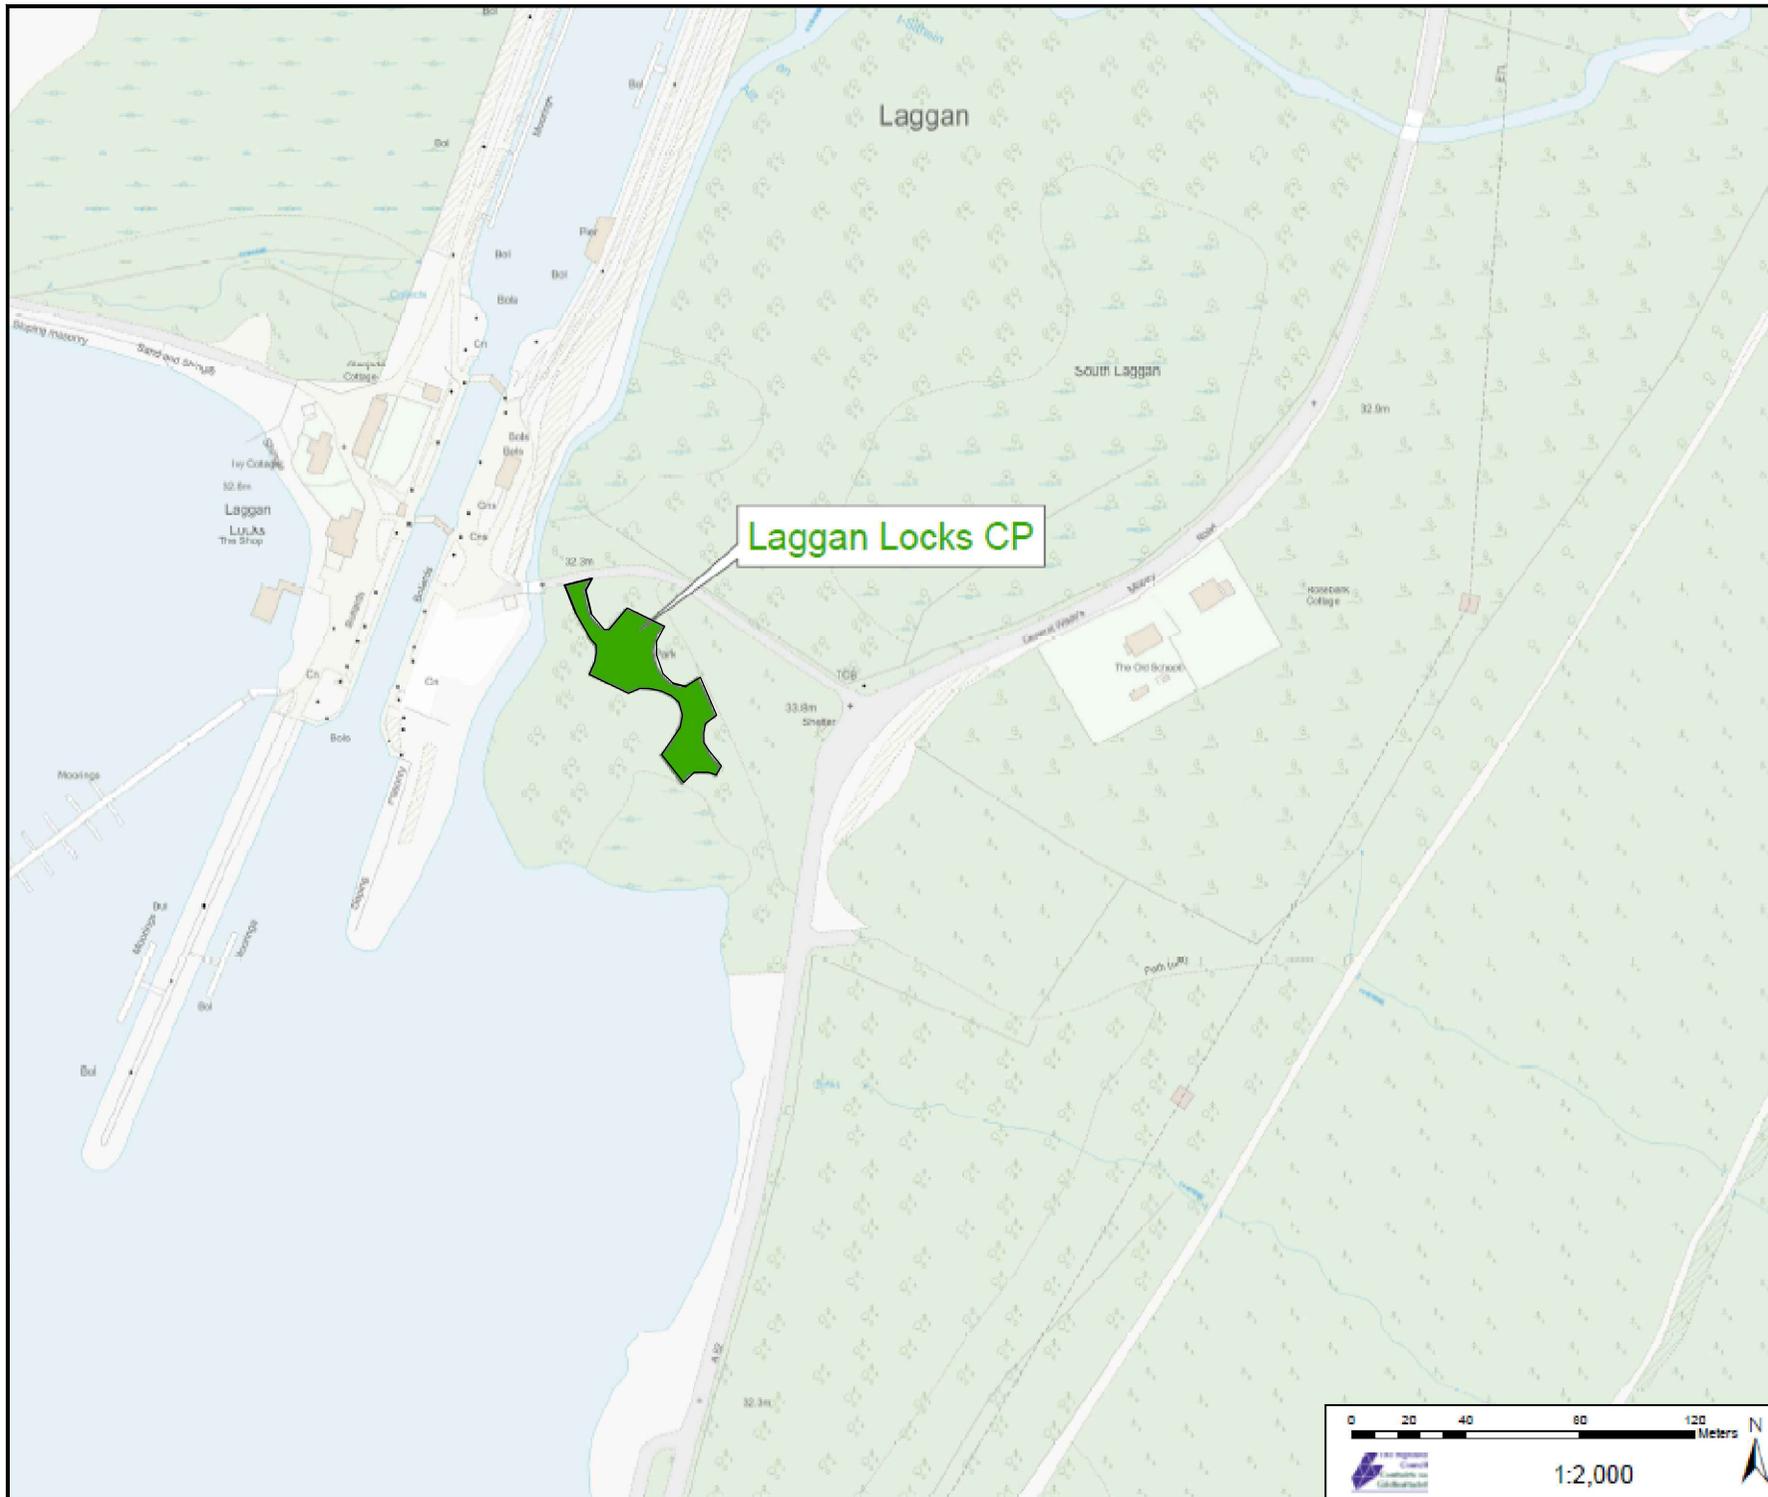

COPYRIGHT, DESIGNS and PATENTS ACT 1986:  
 This drawing may not be reproduced, copied or used in any way without the written permission of the Director of Development & Infrastructure.  
 © THE HIGHLAND COUNCIL

**Notes**  
 © Crown Copyright.  
 The Highland Council 2014 100023369

Drawn	Check	Check	Check
By	By	By	By

Revision Details



**Roads & Transport  
 Community Services**

COMMUNITY\_SERVICE  
 GLENURQUHART\_RD.  
 INVERNESS\_IV3\_5NX  
 ADDRESS3

Phone 01463252939  
 E-mail HIGHLAND.GOV.UK

Project  
**THE\_HIGHLAND\_COUNCIL  
 (OFF-STREET PARKING PLACES)  
 (DECriminalISED PARKING  
 ENFORCEMENT AND  
 CONSOLIDATION)  
 ORDER\_2016**


The **LAGGAN\_LOCKS\_CP  
 CP0096**


Scale **1:2000 (@ A4)**

Drawn	GO	Date	22/08/16
Checked	SM	Date	CDATE

Project No:

Drawing No. **79** Rev: **-**

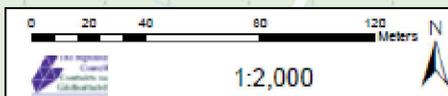

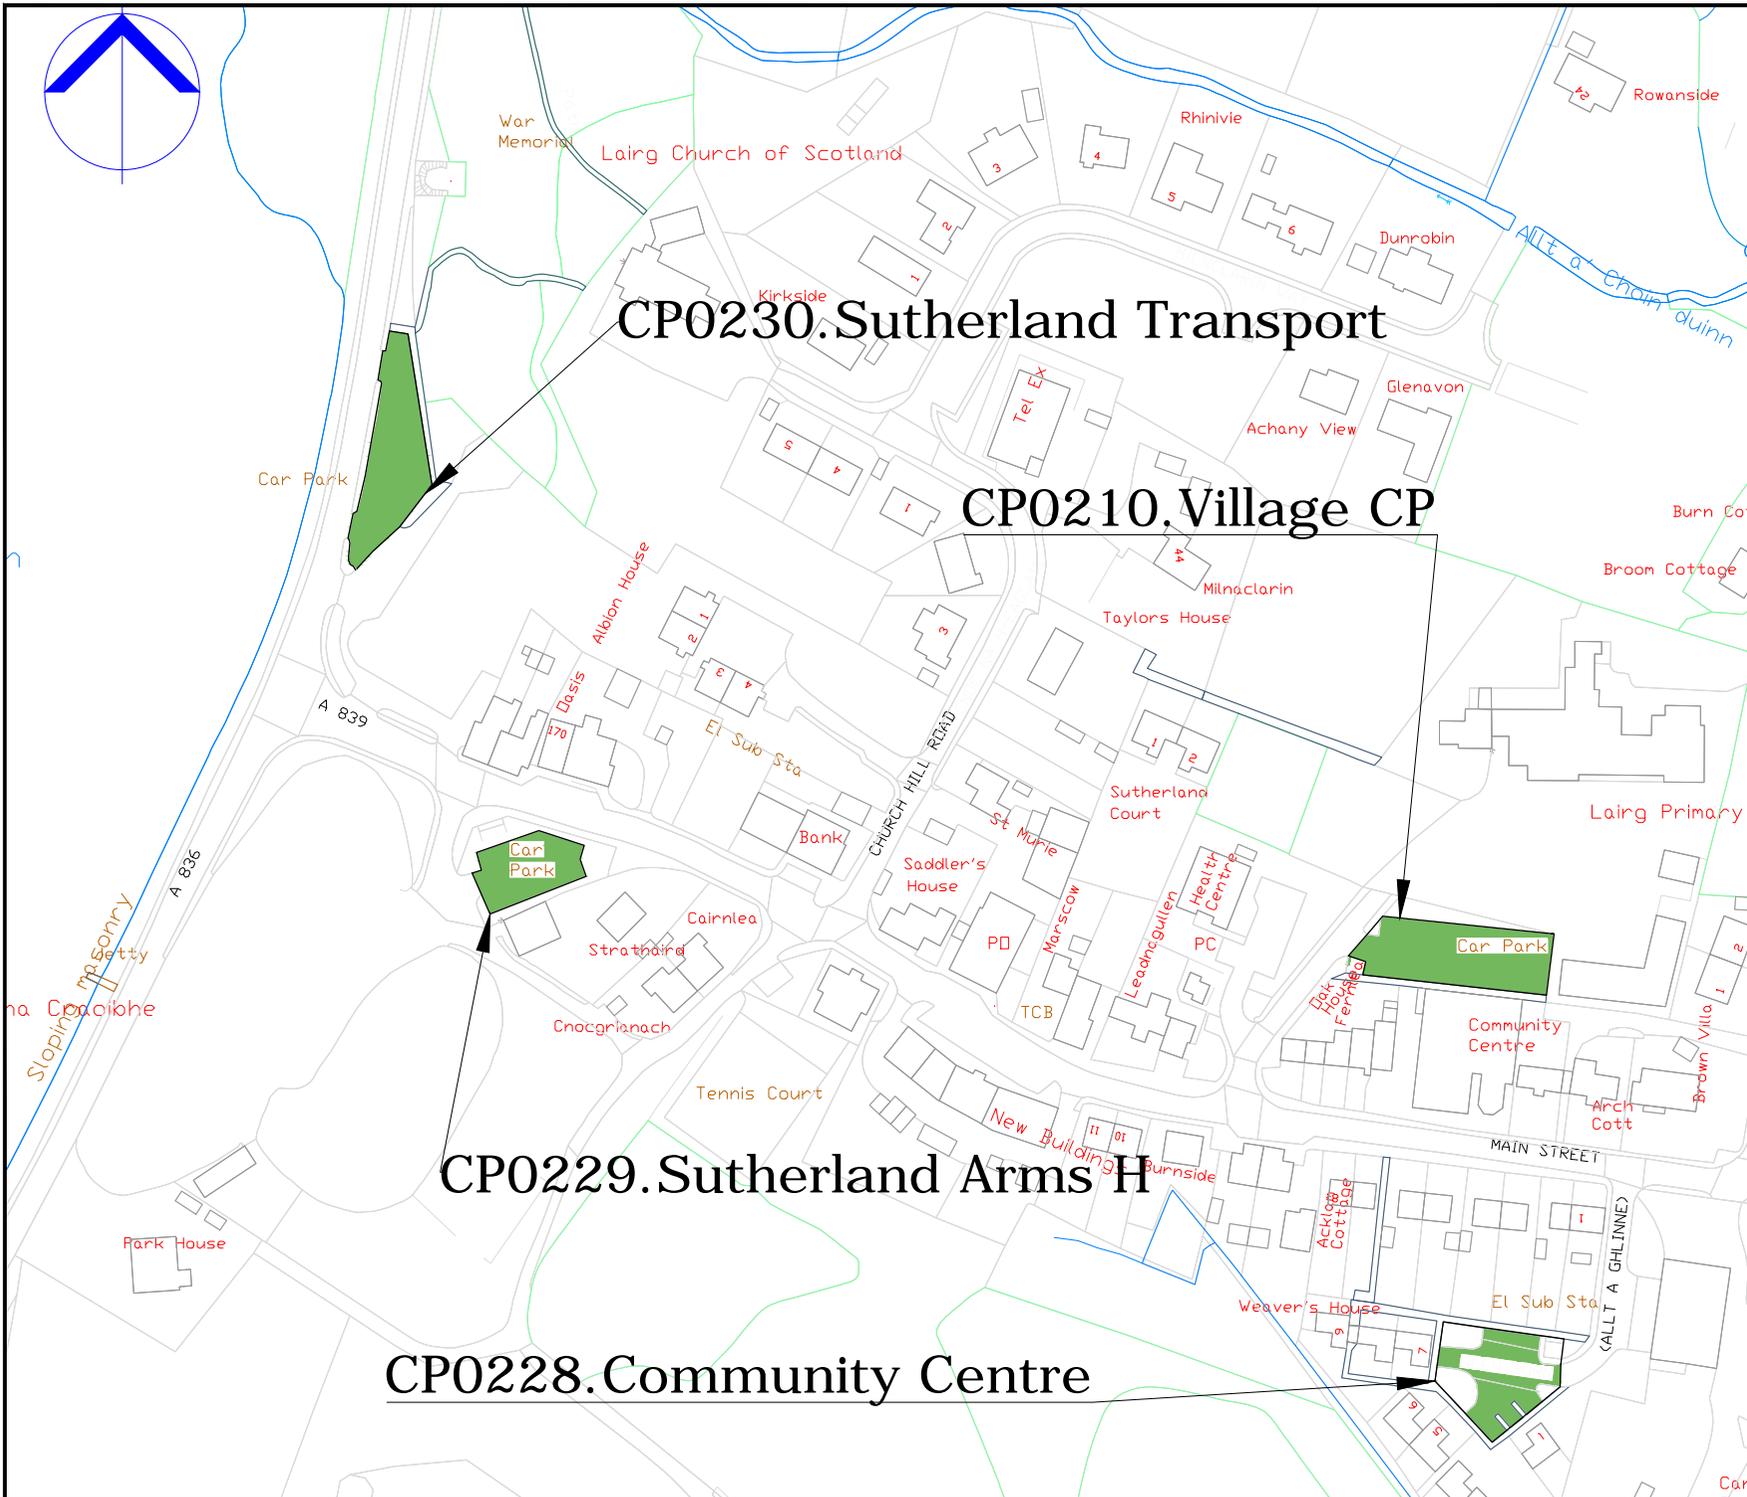

COPYRIGHT, DESIGNS and PATENTS ACT 1986:  
 This drawing may not be reproduced, copied or used in any way without the written permission of the Director of Development & Infrastructure.  
 © THE HIGHLAND COUNCIL

**Notes**  
 © Crown Copyright,  
 The Highland Council 2014 100023369

Revision Details			
Drawn By	Checked By	Check Date	Subr



**Roads & Transport  
 Community Services**

COMMUNITY\_SERVICE  
 GLENURQUHART\_RD,  
 INVERNESS\_IV3\_5NX  
 ADDRESS3

Phone 01463252939  
 E-mail HIGHLAND.GOV.UK

Project  
**THE HIGHLAND COUNCIL  
 (OFF-STREET PARKING PLACES)  
 (DECriminalISED PARKING  
 ENFORCEMENT AND  
 CONSOLIDATION)  
 ORDER\_2016**


Title  
**LAIRG\_CPS  
 CP0210,0228,0229,0230**

Scale  
**1:2000 (@ A4)**

Drawn	GO	Date	02/09/16
Checked	SM	Date	CDATE

Project No:

Drawing No:	36	Rev:	—
-------------	----	------	---

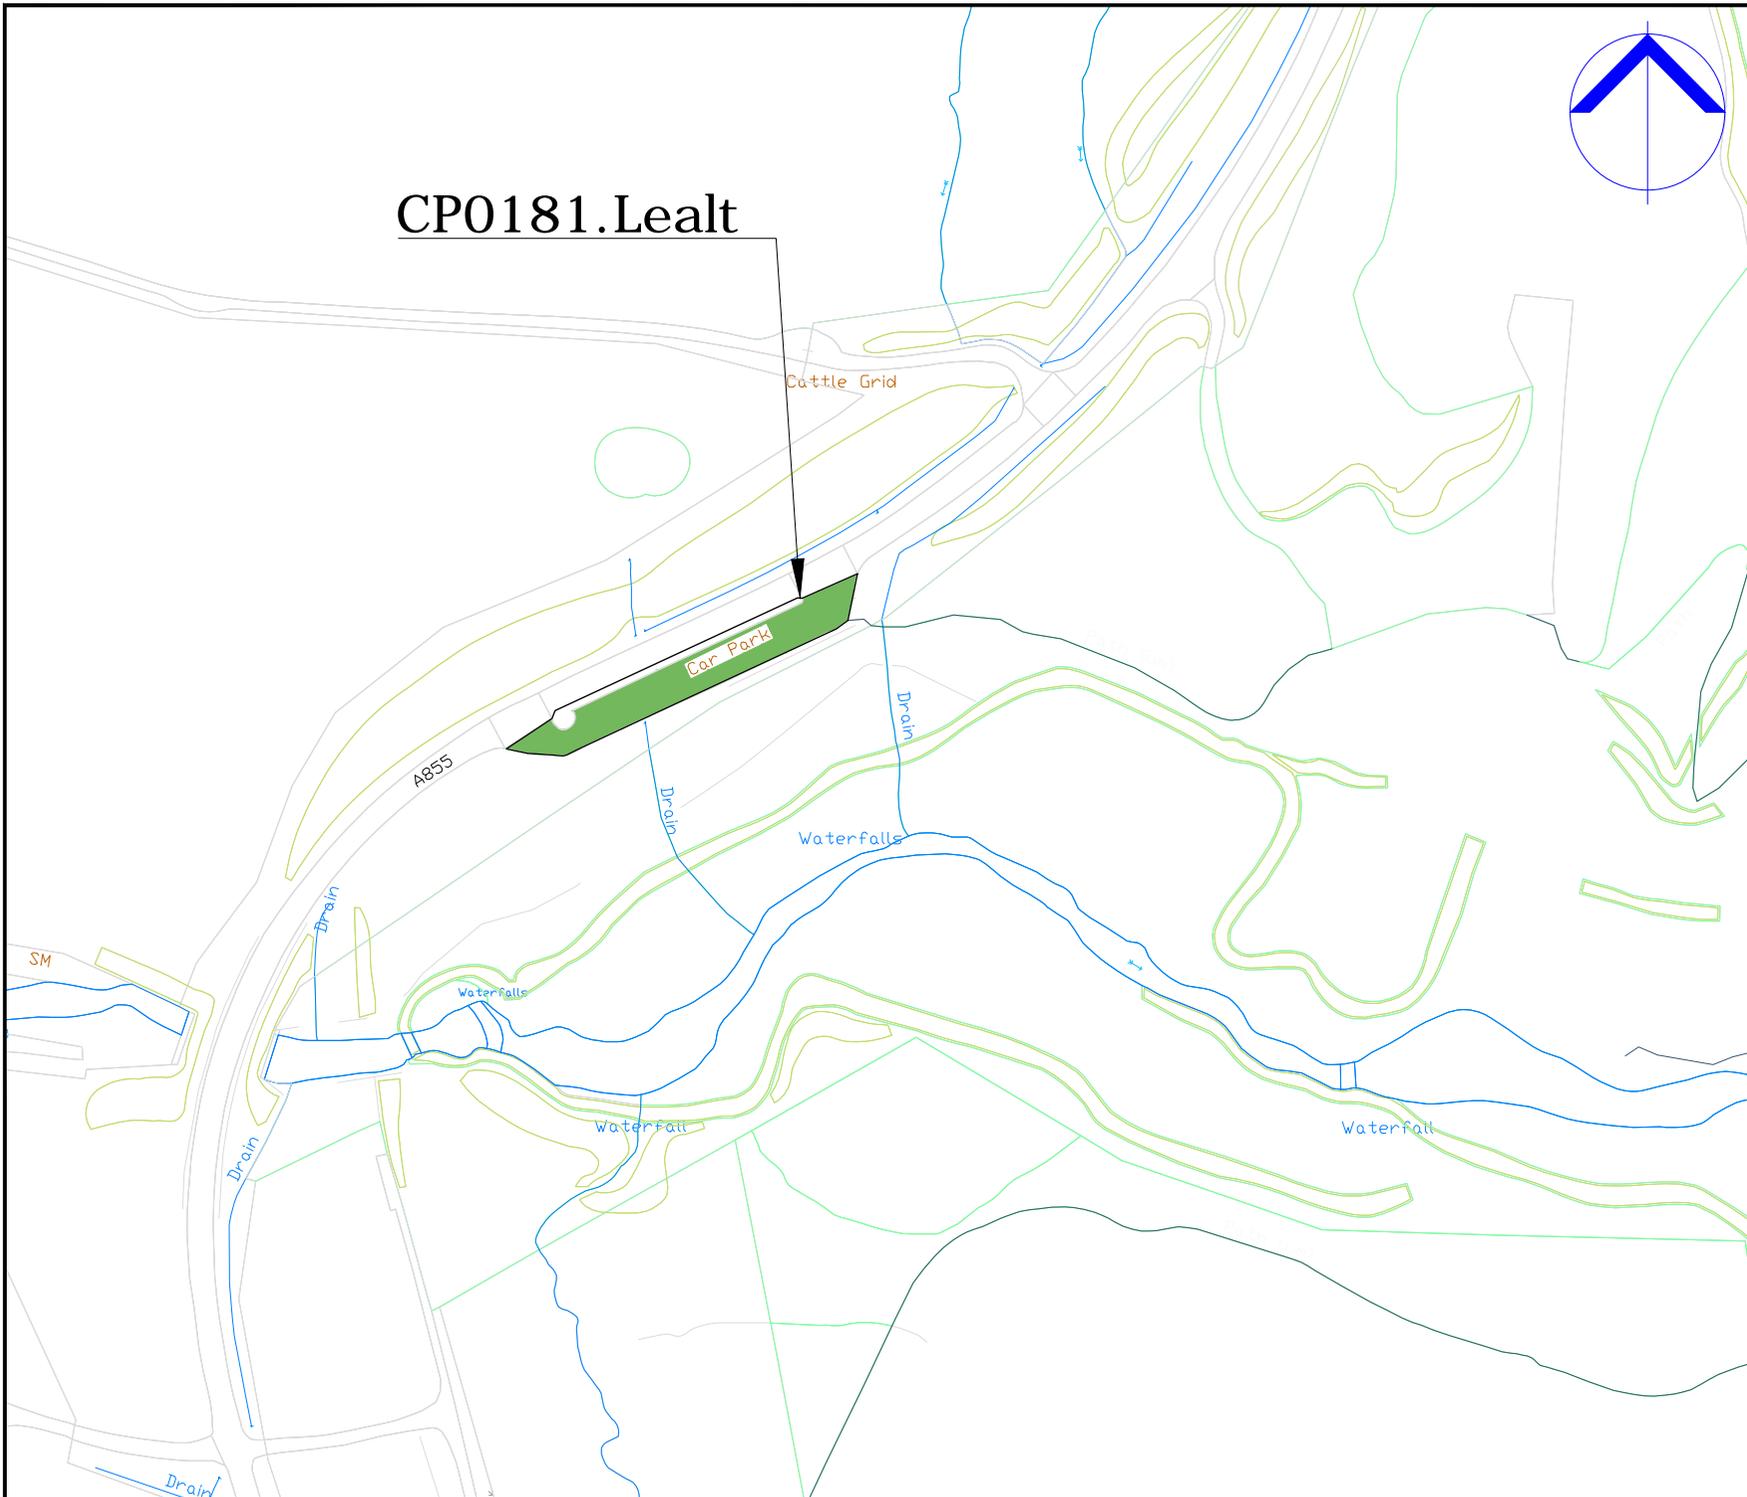

# CP0181.Lealt

COPYRIGHT, DESIGNS and PATENTS ACT 1986:  
 This drawing may not be reproduced, copied or used in any way without the written permission of the Director of Development & Infrastructure.  
 © THE HIGHLAND COUNCIL

**Notes**  
 © Crown Copyright,  
 The Highland Council 2014 100023369

Revision Details			
Drawn By	Checked By	Check Date	Surf



**Roads & Transport  
 Community Services**

COMMUNITY\_SERVICE  
 GLENURQUHART\_RD,  
 INVERNESS\_IV3\_5NX  
 ADDRESS3

Phone 01463252939  
 E-mail HIGHLAND.GOV.UK

Project:  
**THE\_HIGHLAND\_COUNCIL  
 (OFF-STREET\_PARKING\_PLACES)  
 (DECriminalISED\_PARKING  
 ENFORCEMENT\_AND  
 CONSOLIDATION)  
 ORDER\_2016**


Title  
**LEALT\_CP  
 CP0181**

Scale  
**1:2000 (@ A4)**

Drawn	GO	Date	02/09/16
Checked	SM	Date	CDATE

Project No:

Drawing No: **126** Rev: **\_**

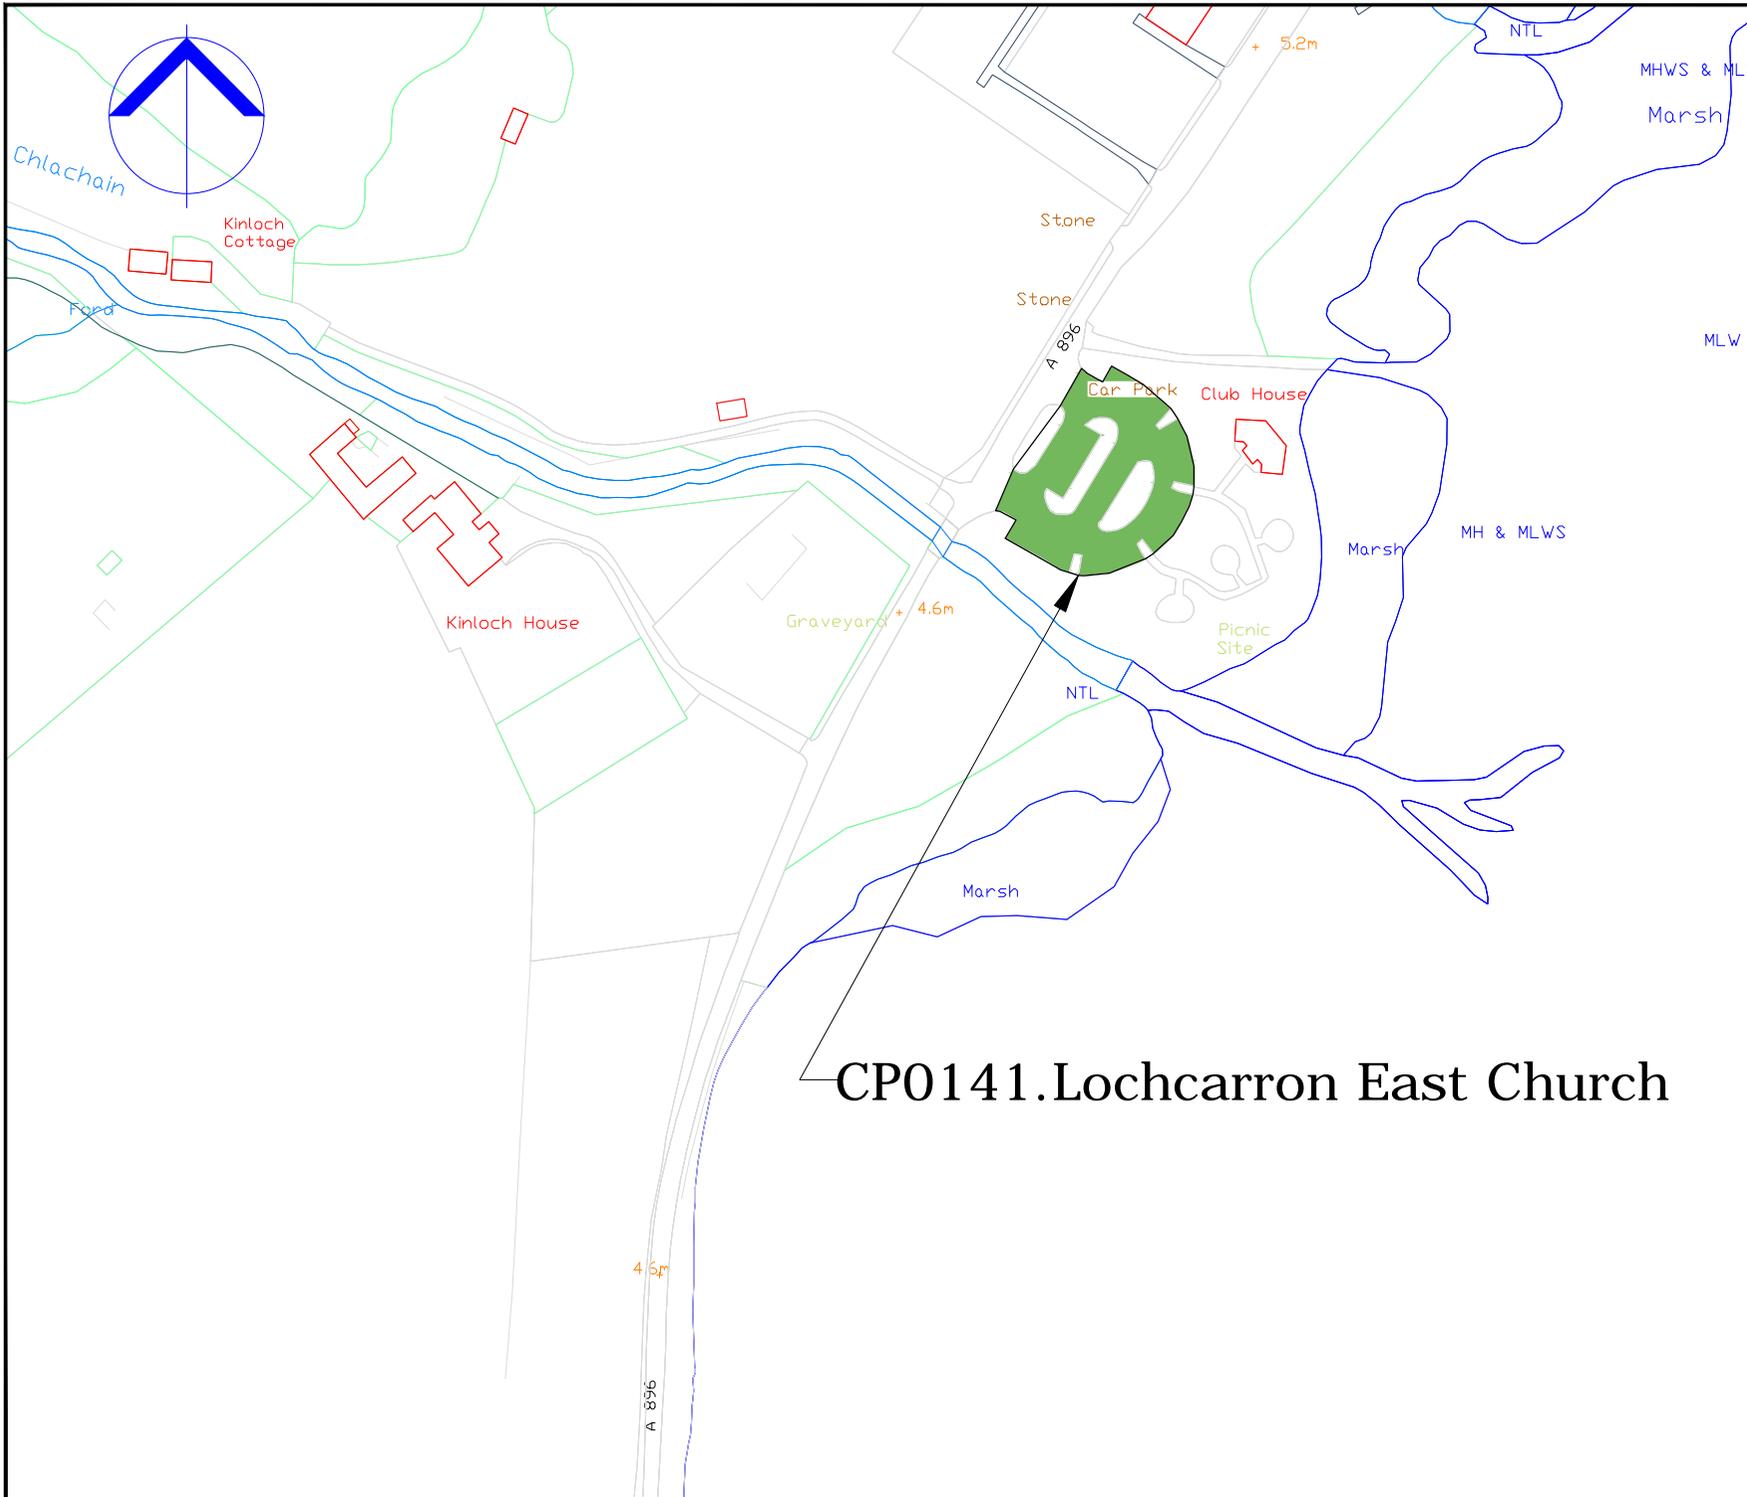

# CP0141.Lochcarron East Church

COPYRIGHT, DESIGNS and PATENTS ACT 1988:  
 This drawing may not be reproduced, copied or used in any way without the written permission of the Director of Development & Infrastructure.  
 © THE HIGHLAND COUNCIL

**Notes**  
 © Crown Copyright.  
 The Highland Council 2014 100023369

Revision Details			
Drawn By	Checked By	Check Date	Subst.



**Roads & Transport  
 Community Services**

COMMUNITY\_SERVICE  
 GLENURQUHART\_RD,  
 INVERNESS\_IV3\_5NX  
 ADDRESS3

Phone 01463252939

E-mail HIGHLAND.GOV.UK

Project  
**THE\_HIGHLAND\_COUNCIL  
 (OFF-STREET\_PARKING\_PLACES)  
 (DECriminalISED\_PARKING  
 ENFORCEMENT\_AND  
 CONSOLIDATION)  
 ORDER\_2016**


Title  
**LOCHCARRON\_EAST\_CHURCH  
 CP0141**

Scale  
**1:2000 (@ A4)**

Drawn	GO	Date	02/09/16
Checked	SM	Date	CDATE

Project No:

Drawing No: 121 Rev: \_

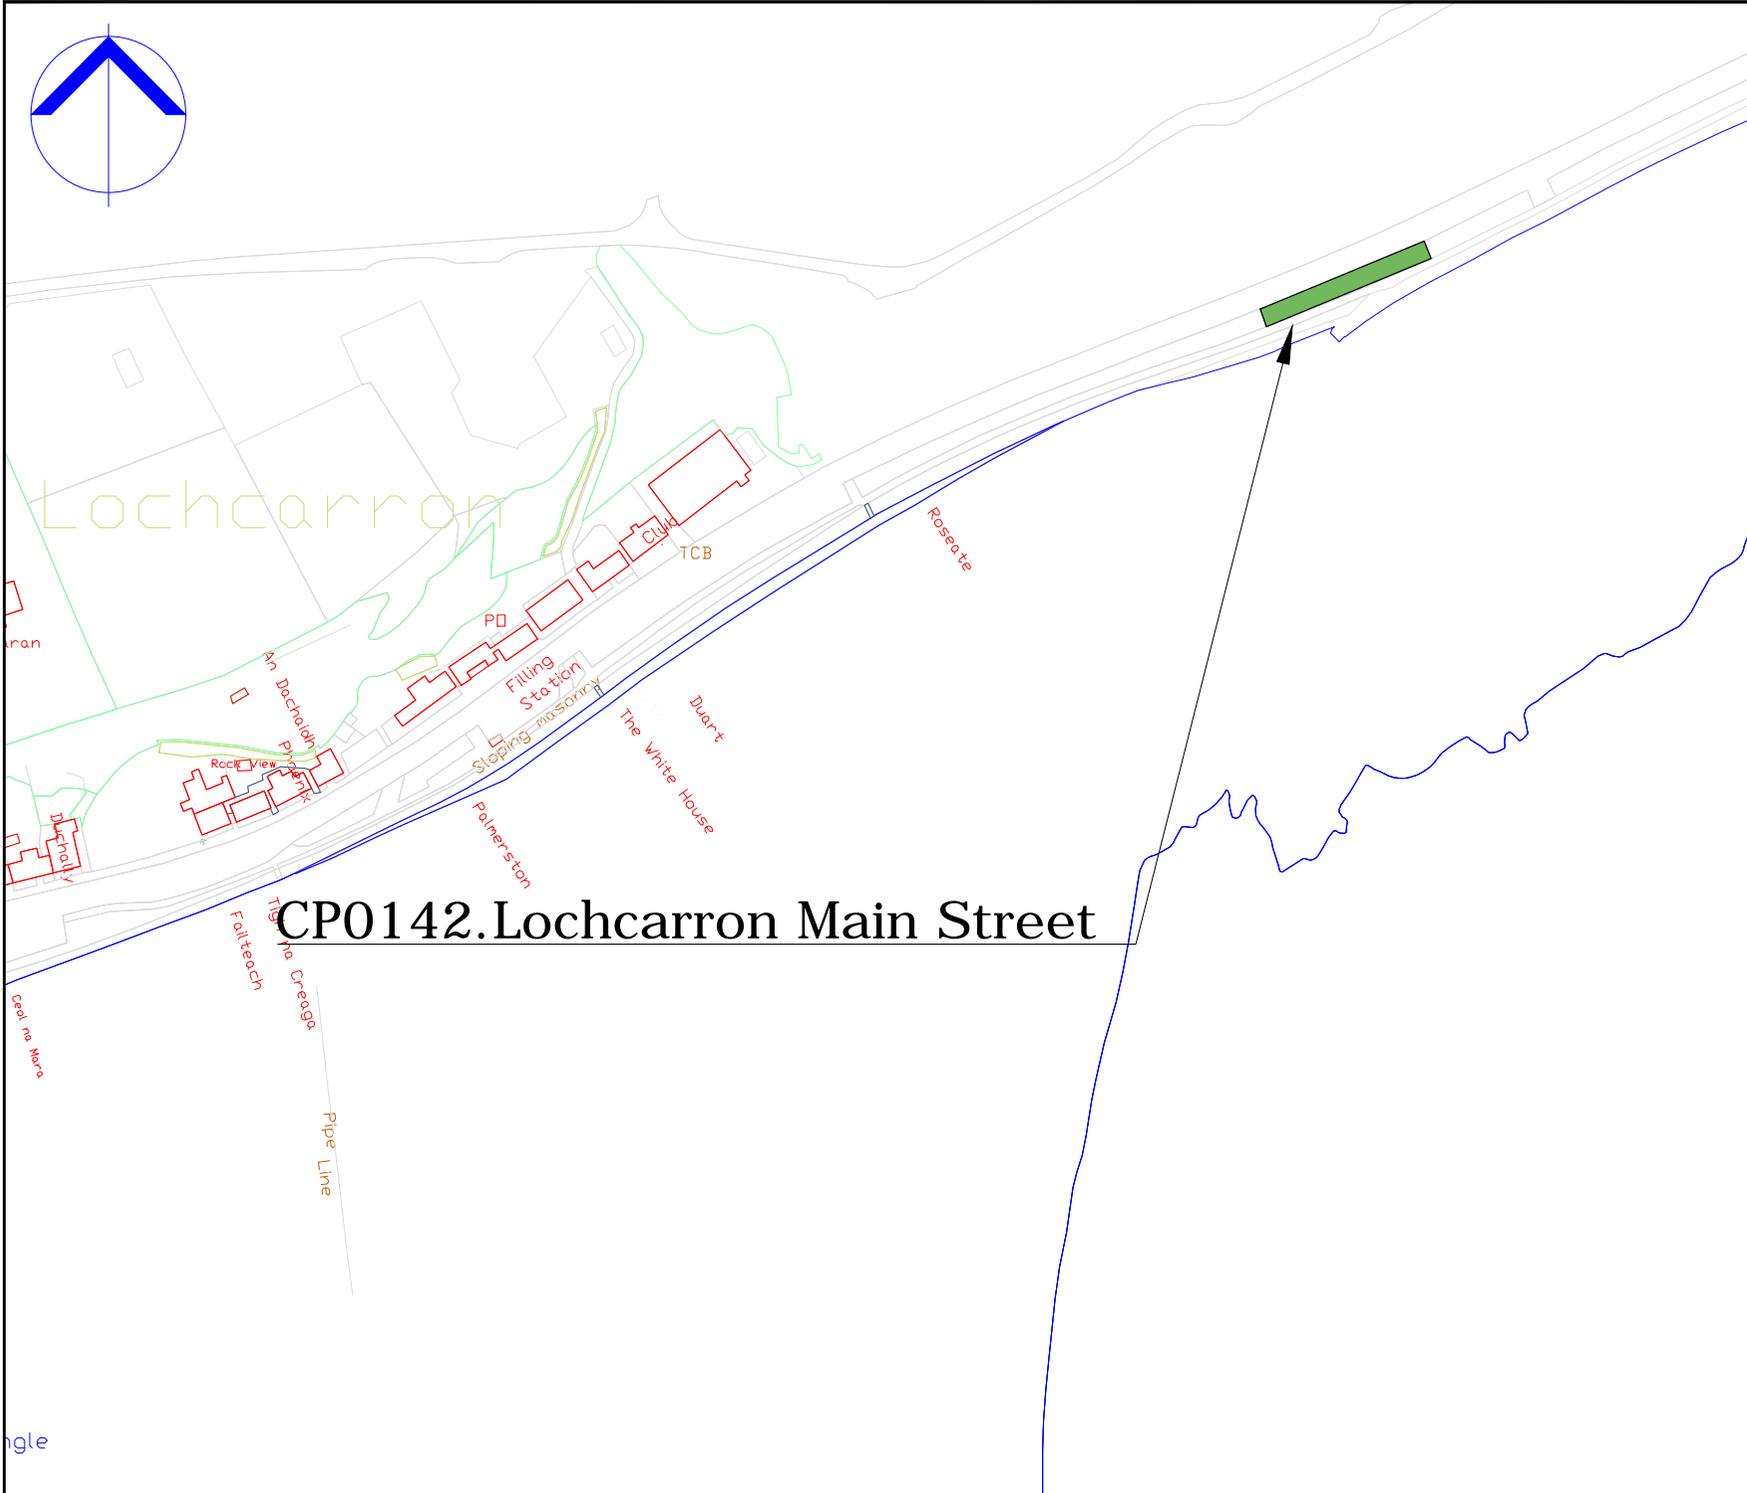

# CP0142. Lochcarron Main Street

COPYRIGHT, DESIGNS and PATENTS ACT 1986:  
 This drawing may not be reproduced, copied or used in any way without the written permission of the Director of Development & Infrastructure.  
 © THE HIGHLAND COUNCIL

**Notes**  
 © Crown Copyright,  
 The Highland Council 2014 100023369

Drawn By	Check By	Check Date	Check Date	Surf

**Revision Details**



**Roads & Transport  
 Community Services**

COMMUNITY\_SERVICE  
 GLENURQUHART\_RD,  
 INVERNESS\_IV3\_5NX  
 ADDRESS3

Phone 01463252939  
 E-mail HIGHLAND.GOV.UK

Project:  
**THE\_HIGHLAND\_COUNCIL  
 (OFF-STREET\_PARKING\_PLACES)  
 (DECriminalISED\_PARKING  
 ENFORCEMENT\_AND  
 CONSOLIDATION)  
 ORDER\_2016**


Title:  
**LOHCARRON\_CP  
 CP0142**

Scale: **1:2000 (@ A4)**

Drawn	GO	Date	02/09/16
Checked	SM	Date	CDATE

Project No:

Drawing No:	113	Rev:	_
-------------	-----	------	---

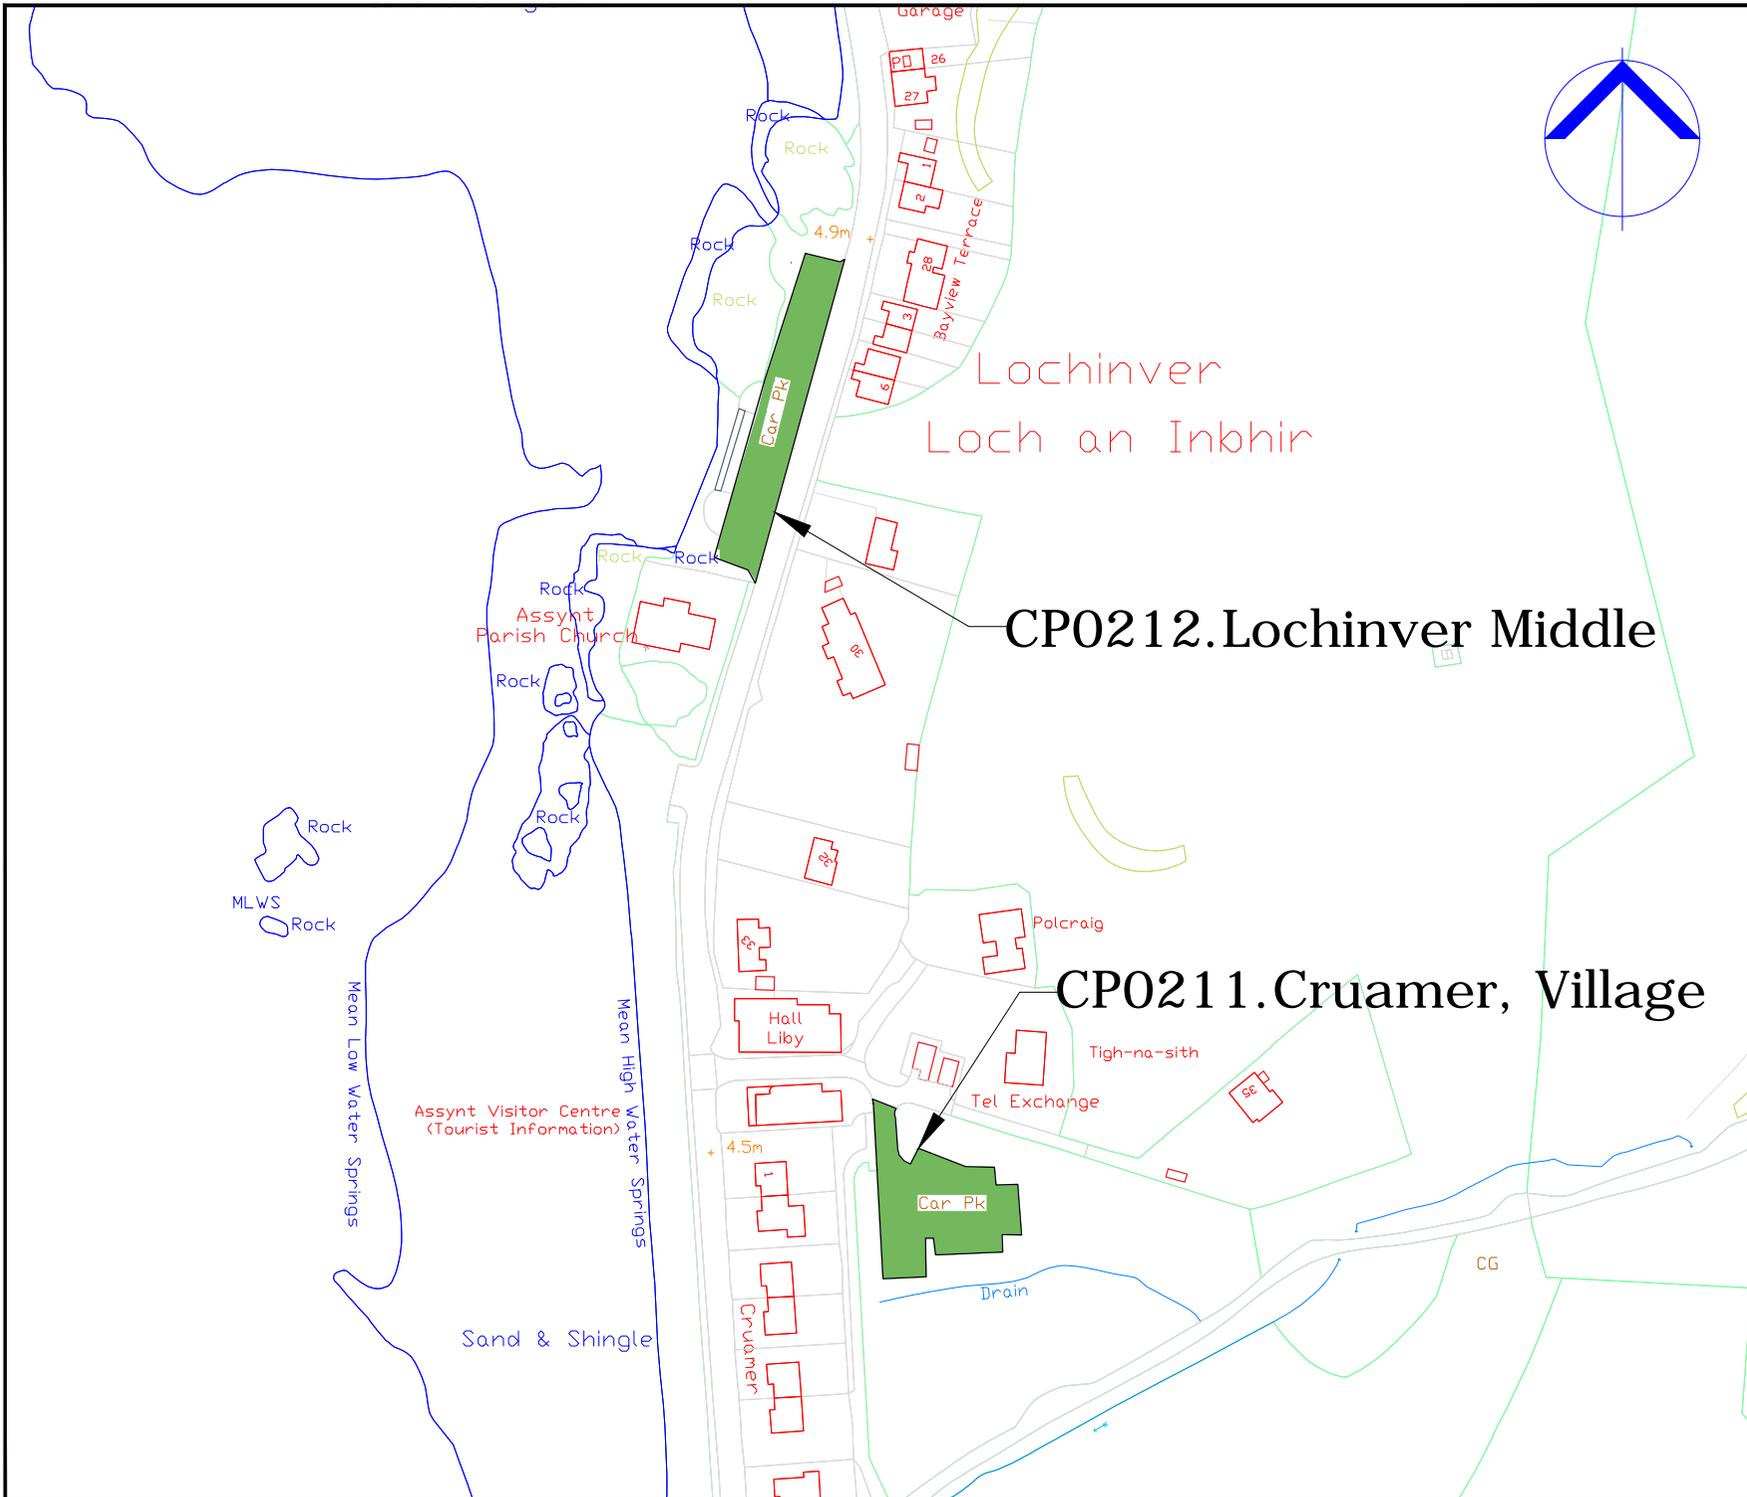

COPYRIGHT, DESIGNS and PATENTS ACT 1988:  
 This drawing may not be reproduced, copied or used in any way without the written permission of the Director of Development & Infrastructure.  
 © THE HIGHLAND COUNCIL

**Notes**  
 © Crown Copyright,  
 The Highland Council 2014 100023369

Revision Details			
Drawn By	Checked By	Check Date	Checkd Sur



**The Highland Council**  
 Comhairle na Gaidhealtachd

**Roads & Transport  
 Community Services**

COMMUNITY\_SERVICE  
 GLENURQUHART\_RD,  
 INVERNESS\_IV3\_5NX  
 ADDRESS3


Phone 01463252939  
 E-mail HIGHLAND.GOV.UK

Project  
**THE\_HIGHLAND\_COUNCIL  
 (OFF-STREET\_PARKING\_PLACES)  
 (DECriminalISED\_PARKING  
 ENFORCEMENT\_AND  
 CONSOLIDATION)  
 ORDER\_2016**

Title  
**LOCHINVER\_CPS  
 CP0211,0212**

Scale	1:2000 (@ A4)		
Drawn	GO	Date	02/09/16
Checked	SM	Date	CDATE
Project No:			
Drawing No:	137	Rev:	



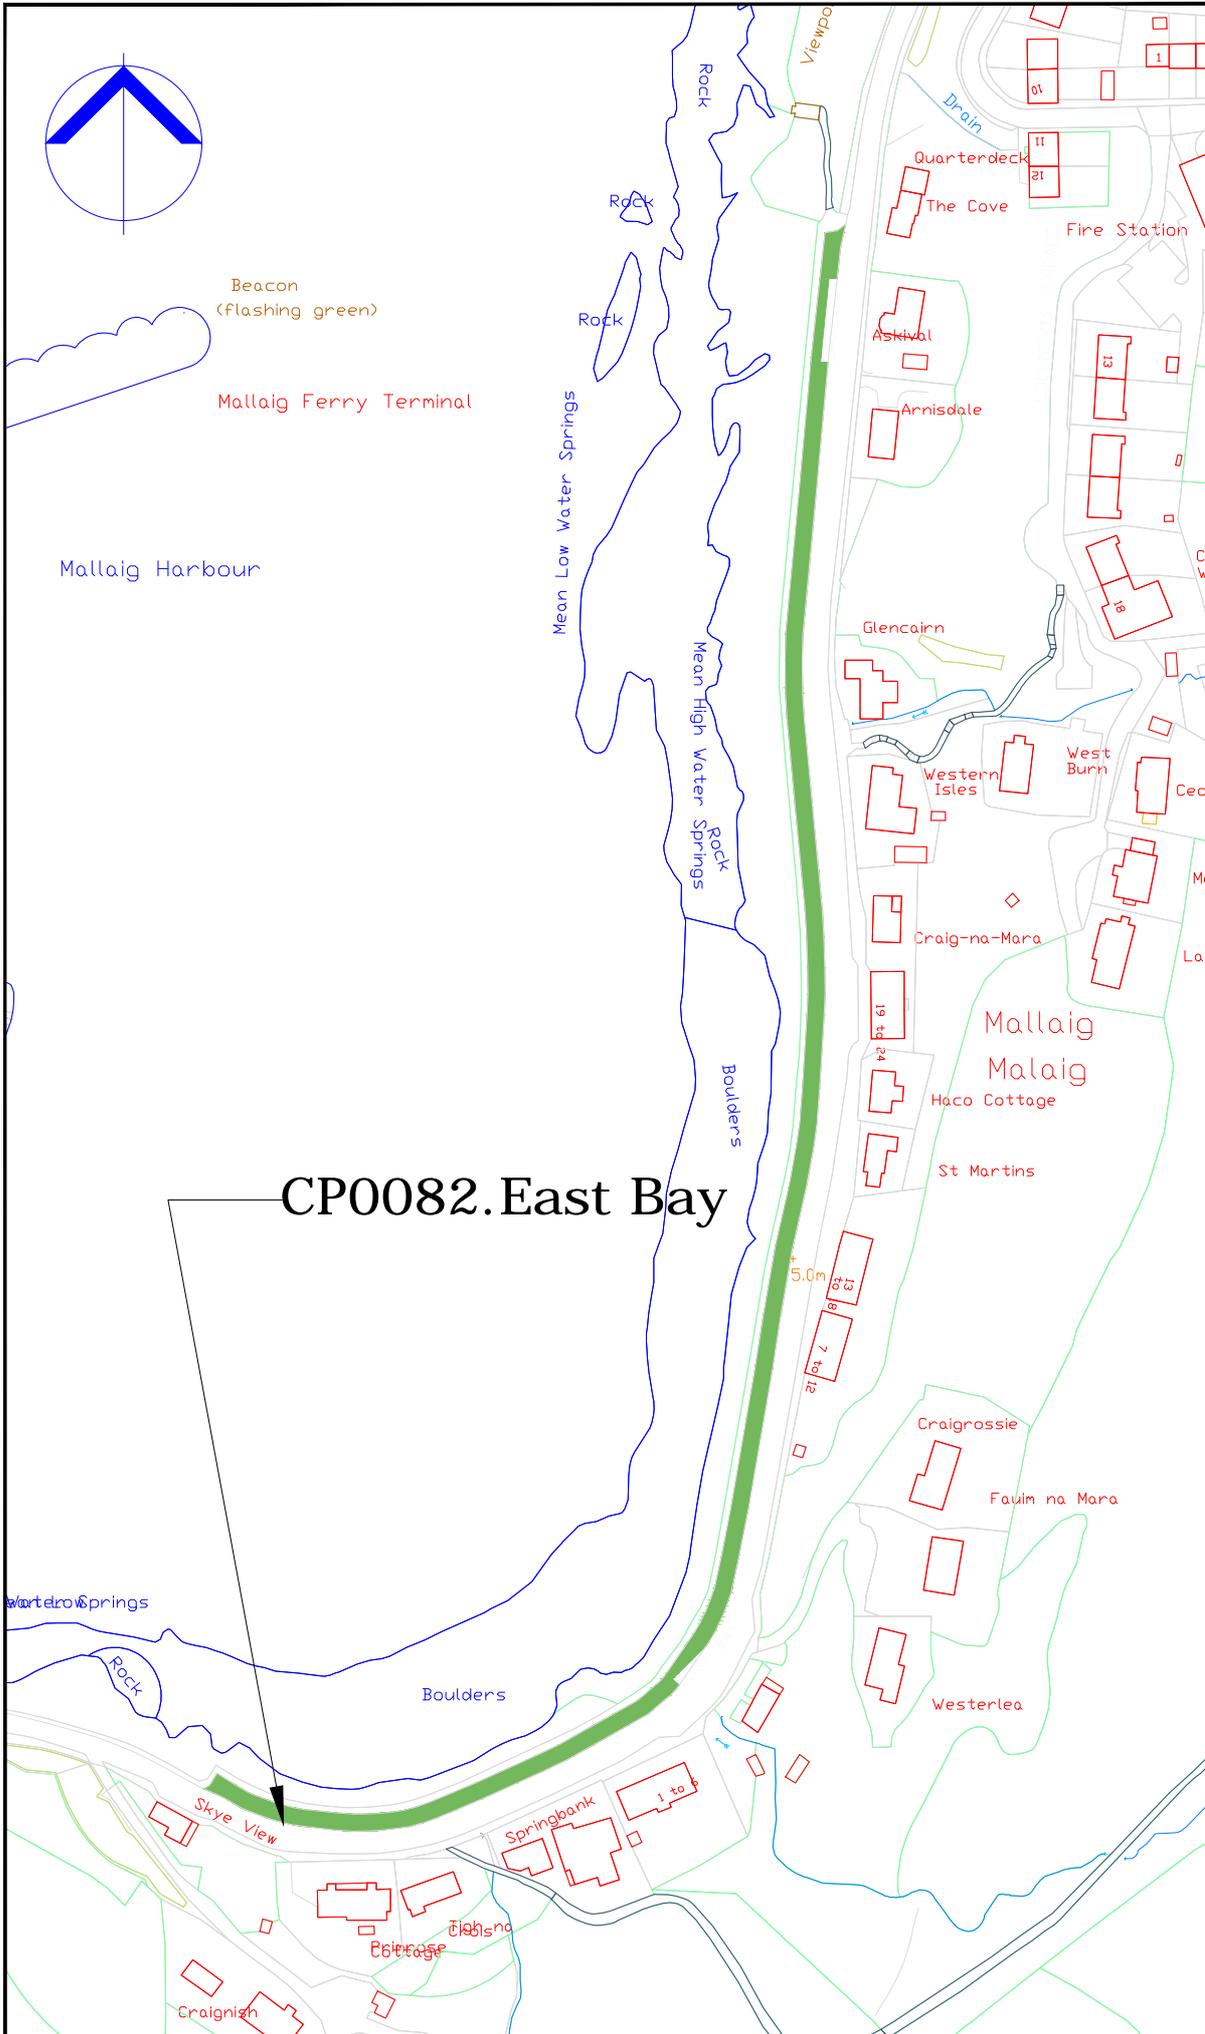

COPYRIGHT, DESIGNS and PATENTS ACT 1988:  
 This drawing may not be reproduced, copied or used in any way without the written permission of the Director of Development & Infrastructure.  
 © THE HIGHLAND COUNCIL

**Notes**

© Crown Copyright  
 The Highland Council 2014 100023369

**CP0082. East Bay**

Revision Details			
Drawn By	Checked By	Check Date	Surf



**Roads & Transport  
 Community Services**

COMMUNITY\_SERVICE  
 GLENURQUHART\_RD,  
 INVERNESS\_IV3\_5NX  
 ADDRESS3

Phone 01463252939  
 E-mail HIGHLAND.GOV.UK

Project:  
**THE HIGHLAND COUNCIL  
 (OFF-STREET PARKING PLACES)  
 (DECriminalISED PARKING  
 ENFORCEMENT AND  
 CONSOLIDATION)  
 ORDER\_2016**

Title:  
**MALLAIG\_CAR\_PARK  
 CP0089**


Scale: **1:2000 (@ A4)**

Drawn	GO	Date	22/08/16
Checked	SM	Date	CDATE

Project No:

Drawing No: **39** Rev: **—**



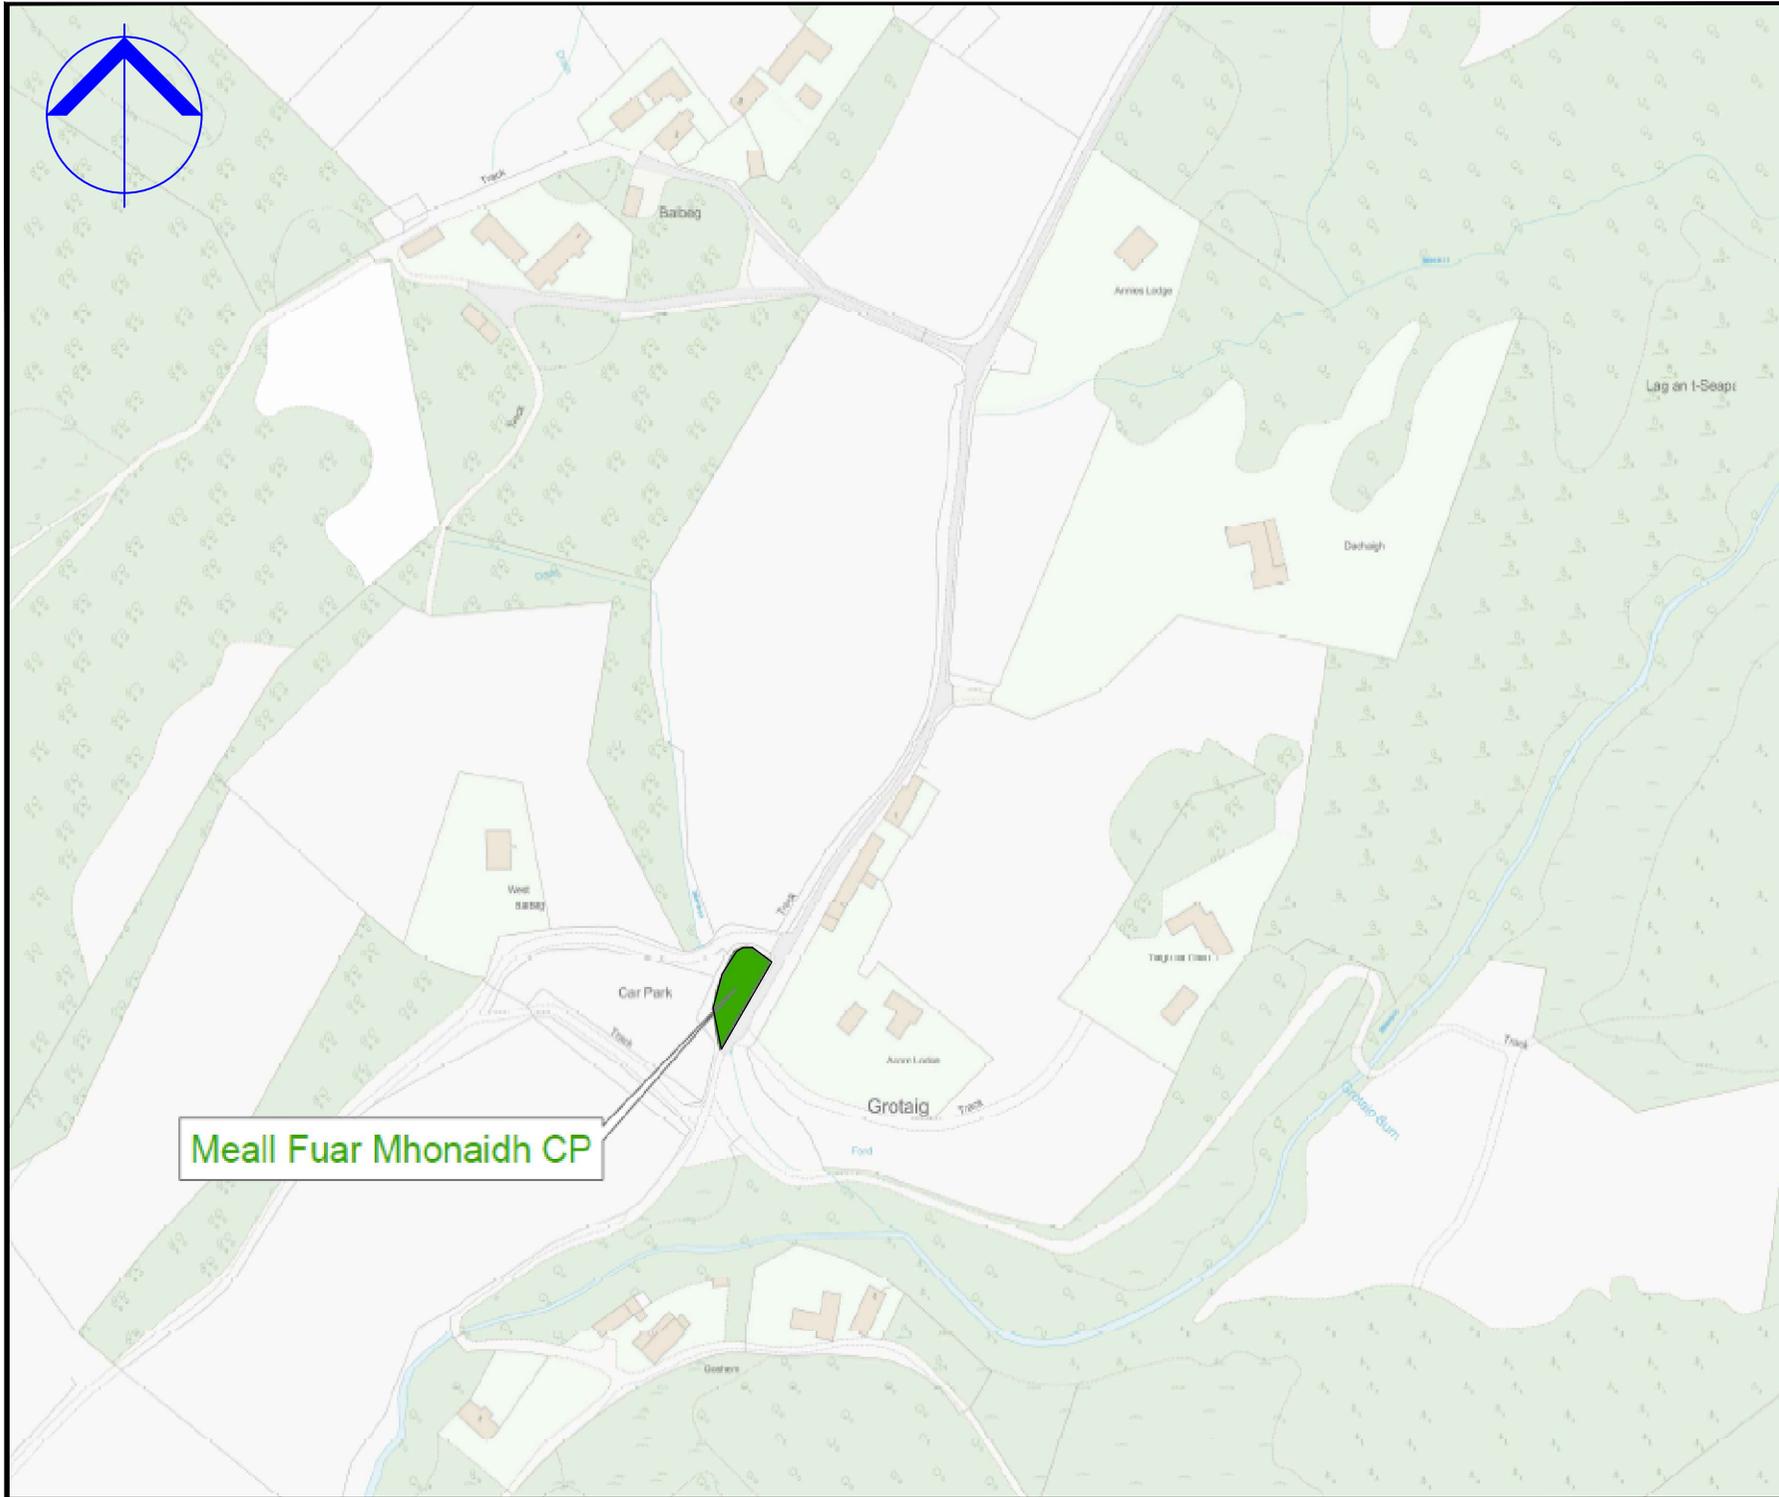

COPYRIGHT, DESIGNS and PATENTS ACT 1986  
 This drawing may not be reproduced, copied or used in any way without the written permission of the Director of Development & Infrastructure.  
 © THE HIGHLAND COUNCIL

**Notes**

© Crown Copyright.  
 The Highland Council 2014 10002398

--	--	--	--	--

**Revision Details**

Drawn	Check	Check	Check
By	By	Date	Date



**Roads & Transport  
 Community Services**

COMMUNITY\_SERVICE  
 GLENURQUHART\_RD,  
 INVERNESS\_IV3\_5NX  
 ADDRESS3

Phone 01463252939  
 E-mail HIGHLAND.GOV.UK

Project  
 THE\_HIGHLAND\_COUNCIL  
 (OFF-STREET\_PARKING\_PLACES)  
 (DECriminalISED\_PARKING  
 ENFORCEMENT\_AND  
 CONSOLIDATION)  
 ORDER\_2016


THE  
 MEALL\_FUAR\_MHONAI DH\_CP  
 CP0043

Scale  
 1:2000 (@ A4)

Drawn	GO	Date	22/08/16
Checked	SM	Date	CDATE

Project No:

Drawing No: 81 Rev: -

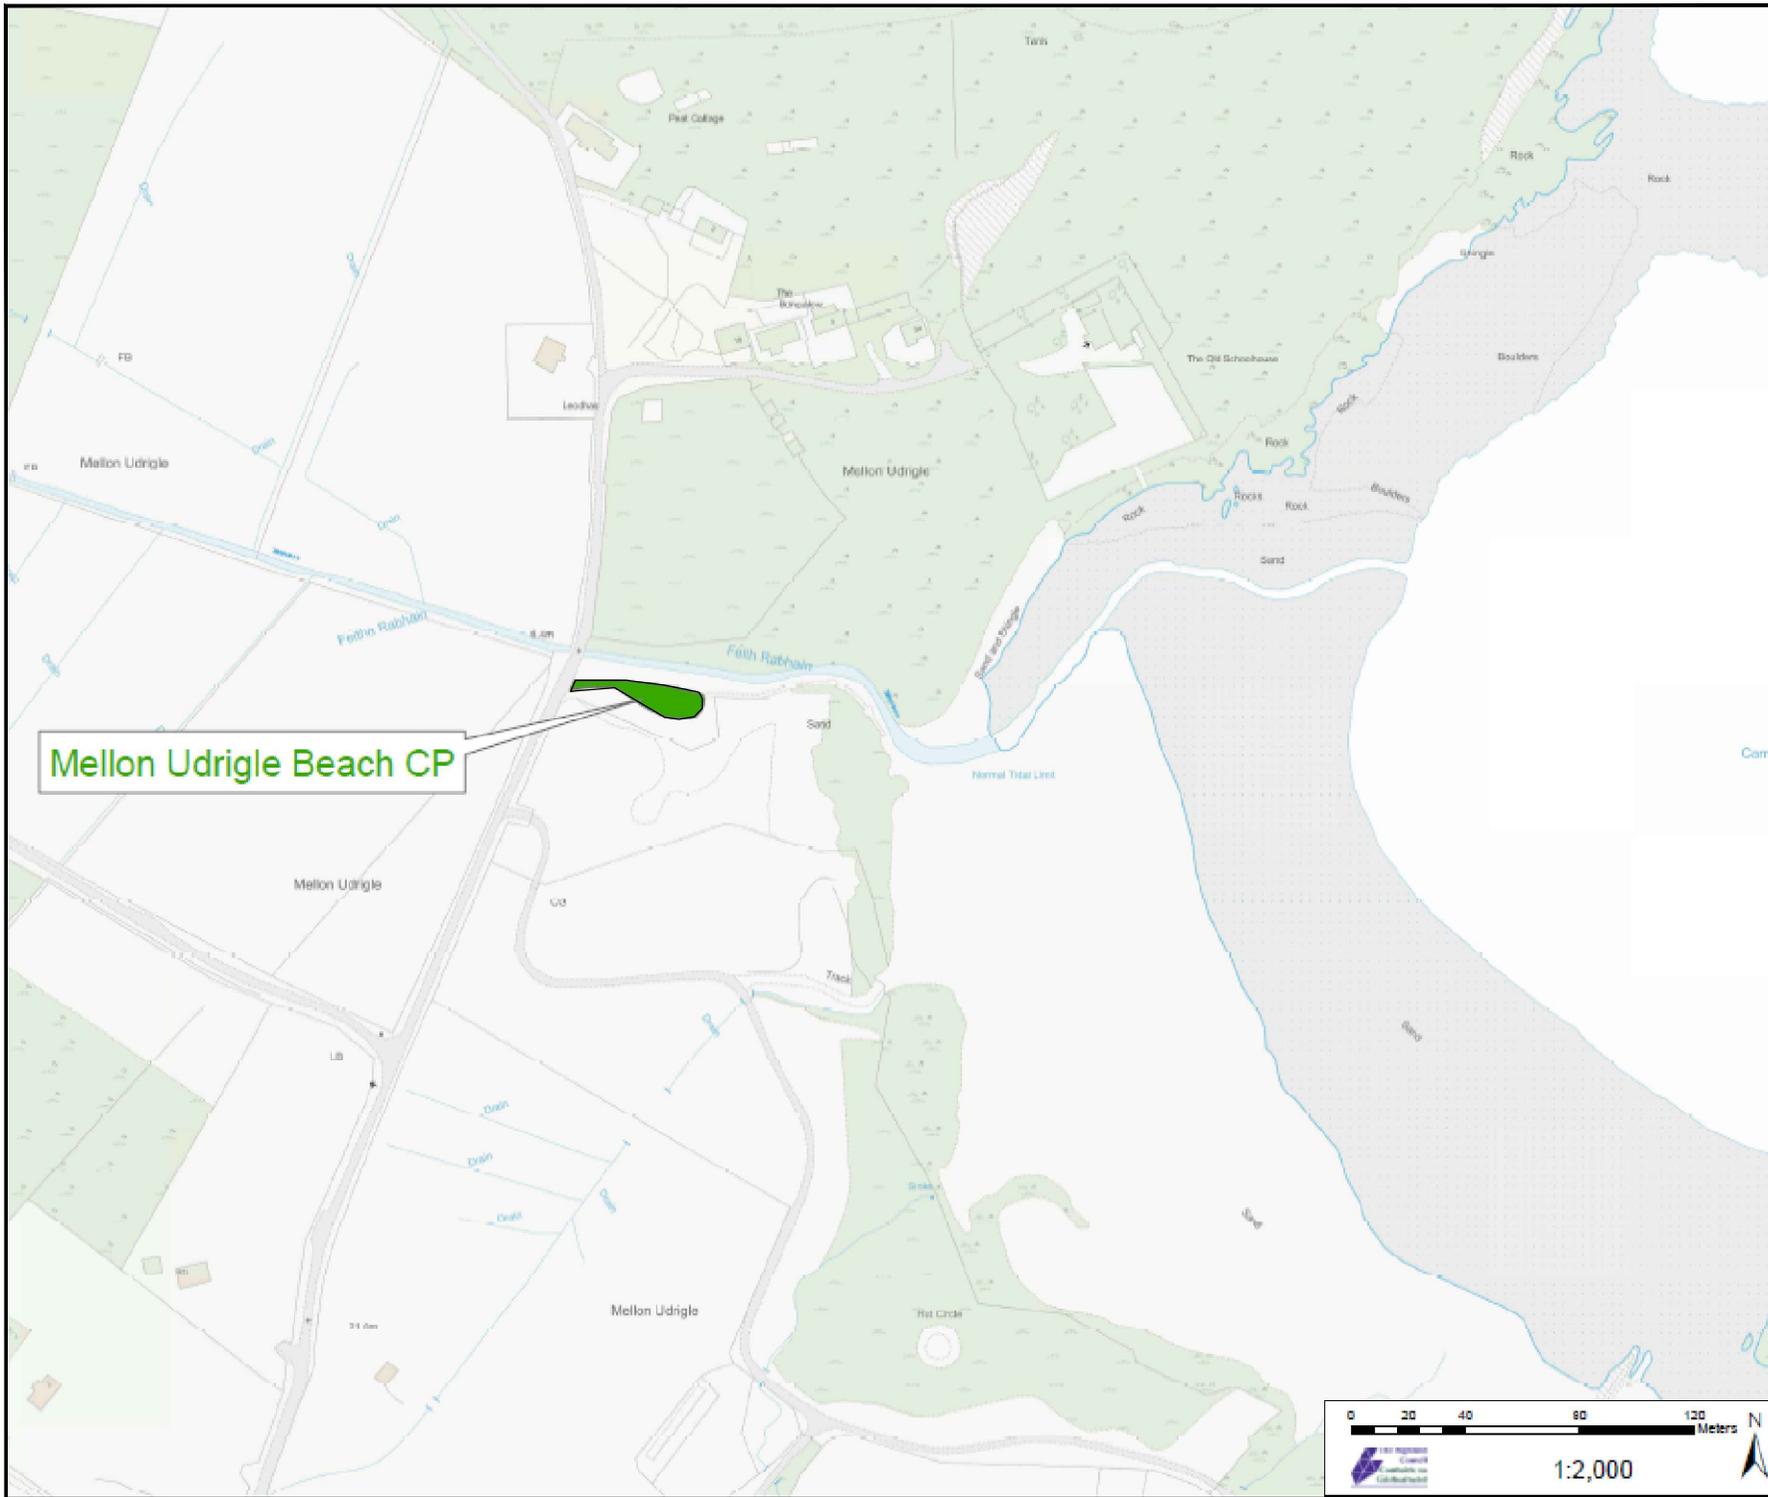

Mellon Udrigle Beach CP

COPYRIGHT, DESIGNS and PATENTS ACT 1986  
 This drawing may not be reproduced, copied or used in any way without the written permission of the Director of Development & Infrastructure.  
 © THE HIGHLAND COUNCIL

Notes

© Crown Copyright.  
 The Highland Council 2014 100023369

Revision Details	Drawn By	Checked By	Check Date	Scale



Roads & Transport  
 Community Services

COMMUNITY\_SERVICE  
 GLENURQUHART\_RD,  
 INVERNESS\_IV3\_5NX  
 ADDRESS3

Phone 01463252939

E-mail HIGHLAND.GOV.UK

Project  
**THE\_HIGHLAND\_COUNCIL  
 (OFF-STREET\_PARKING\_PLACES)  
 (DECriminalISED\_PARKING  
 ENFORCEMENT\_AND  
 CONSOLIDATION)  
 ORDER\_2016**

Title  
**MELLON\_UDRIGLE\_CP  
 CP0108**


Scale  
**1:2000 (@ A4)**

Drawn	GO	Date	22/08/16
Checked	SM	Date	CDATE

Project No:

Drawing No:	82	Rev:	-
-------------	----	------	---



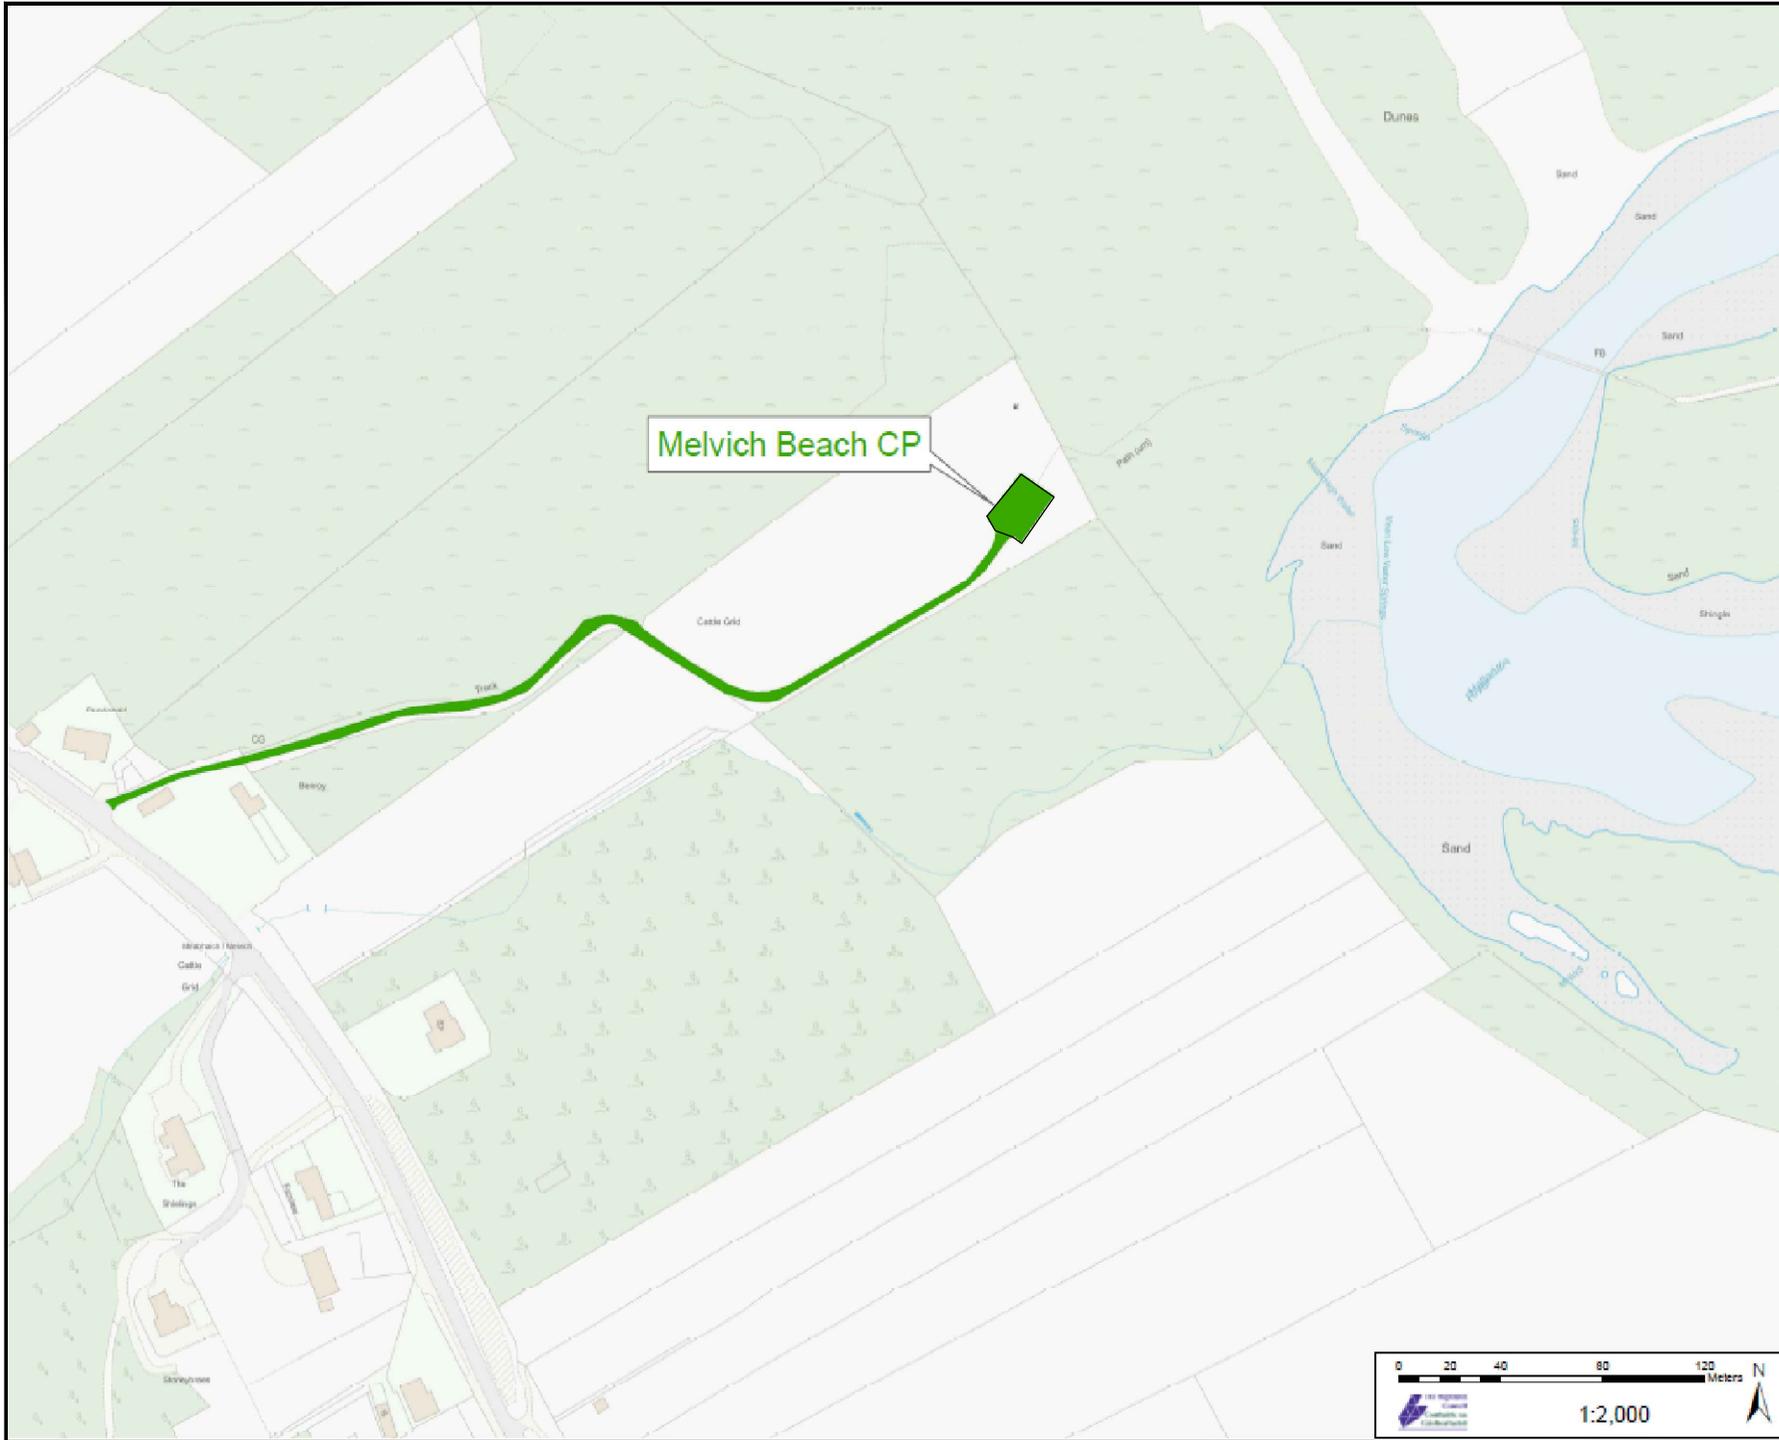

Melvich Beach CP

© THE HIGHLAND COUNCIL

**Notes**  
 © Crown Copyright.  
 The Highland Council 2014 100023369

Revision Details	Drawn By	Check By	Check Date	Scale



**Roads & Transport  
 Community Services**

COMMUNITY\_SERVICE  
 GLENURQUHART\_RD,  
 INVERNESS\_IV3\_5NX  
 ADDRESS3

Phone 01463252939  
 E-mail HIGHLAND.GOV.UK

Project  
**THE\_HIGHLAND\_COUNCIL  
 (OFF-STREET\_PARKING\_PLACES)  
 (DECriminalISED\_PARKING  
 ENFORCEMENT\_AND  
 CONSOLIDATION)  
 ORDER\_2016**

Title  
**MELVICH\_BEACH\_CP  
 CP0198**


Scale  
**1:2000 (@ A4)**

Drawn	GO	Date	22/08/16
Checked	SM	Date	CDATE

Project No:

Drawing No:	83	Rev:	-
-------------	----	------	---



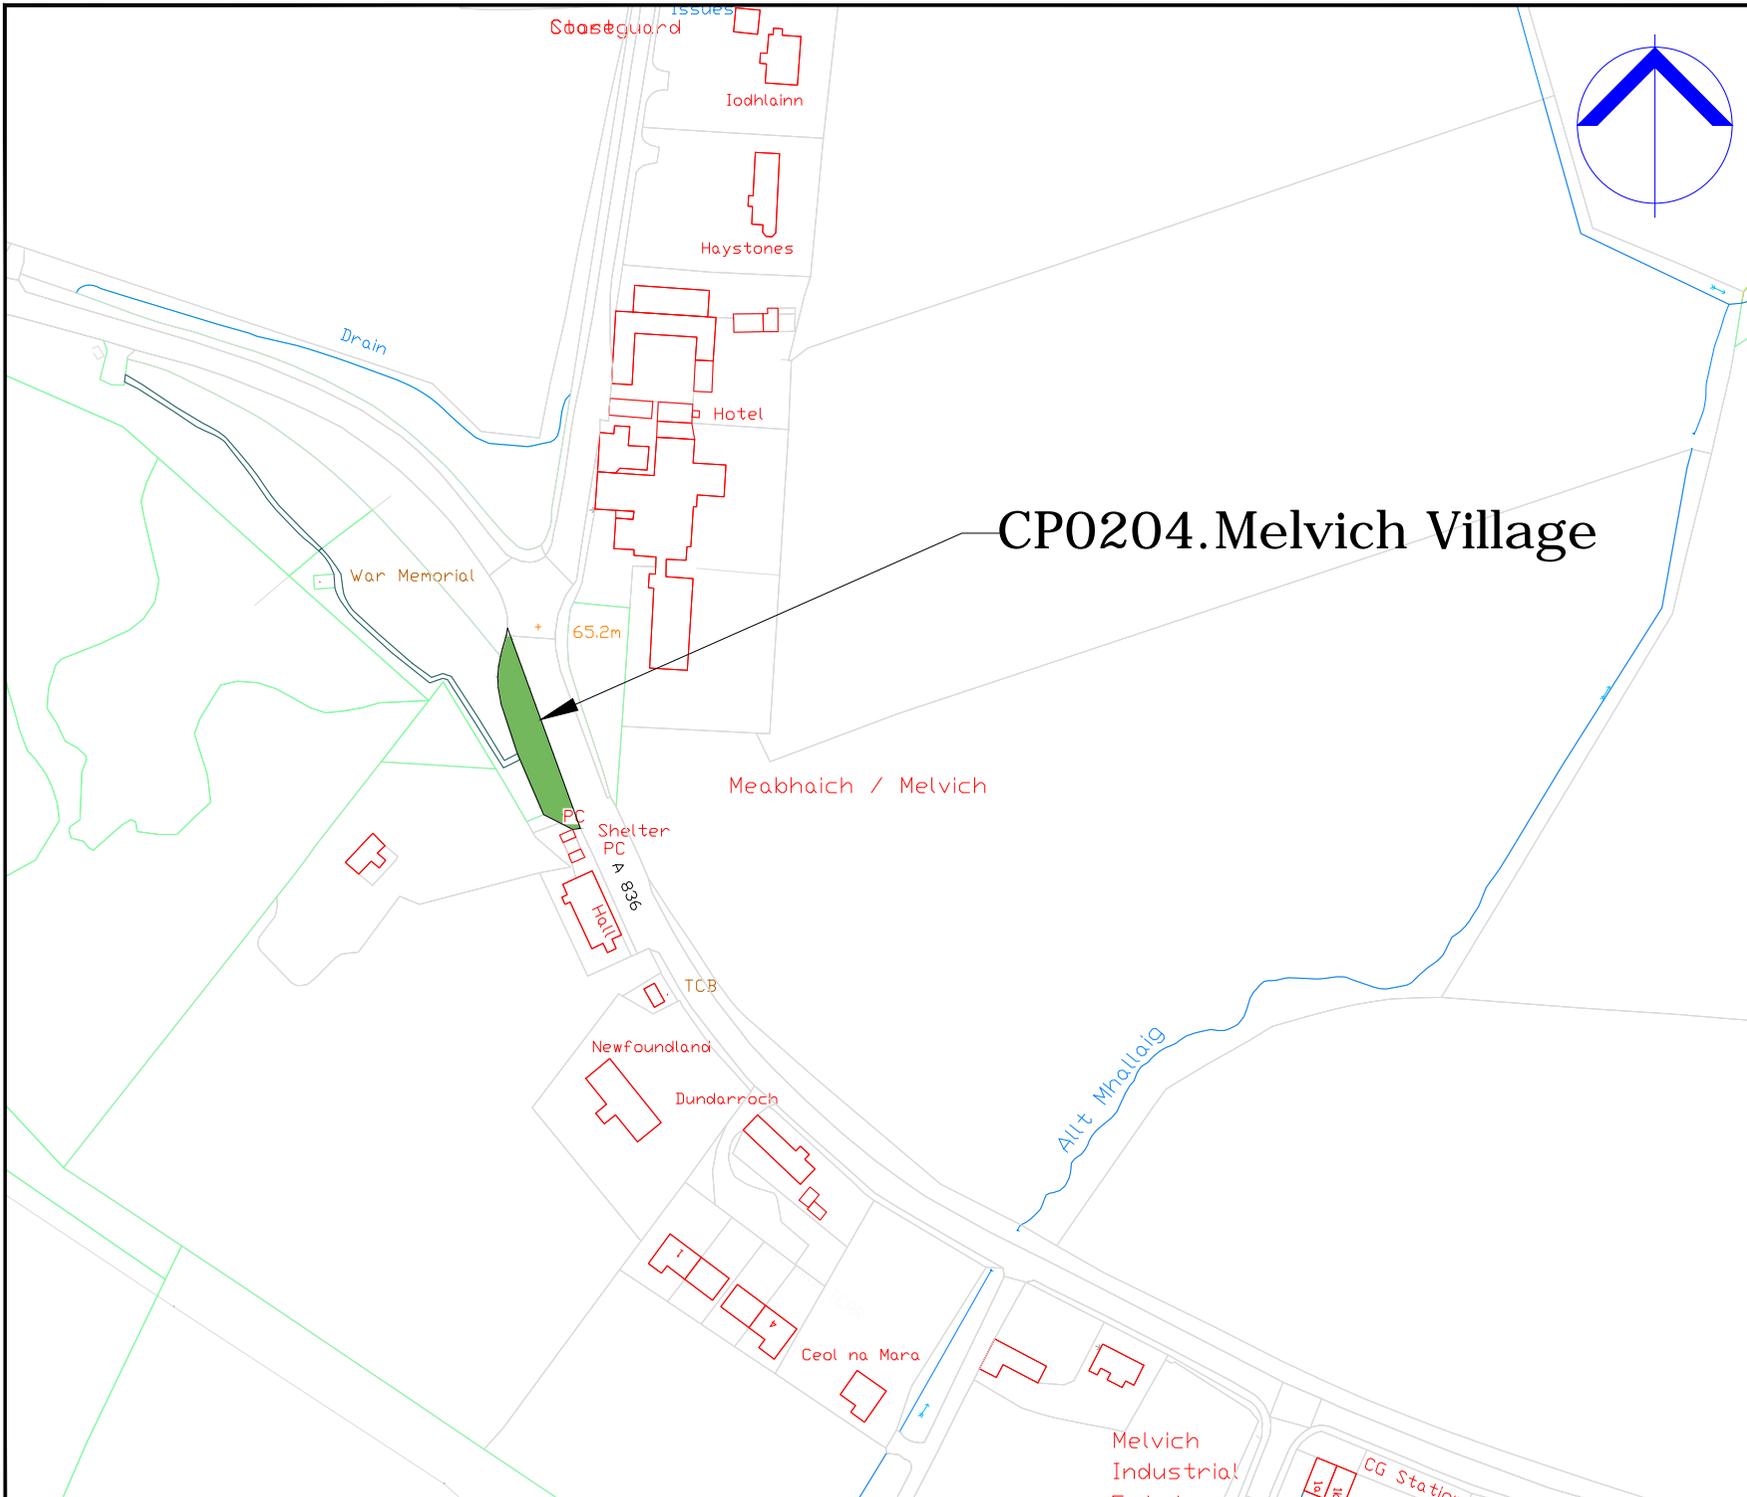

# CP0204.Melvich Village

COPYRIGHT, DESIGNS and PATENTS ACT 1986:  
 This drawing may not be reproduced, copied or used in any way without the written permission of the Director of Development & Infrastructure.  
 © THE HIGHLAND COUNCIL

**Notes**  
 © Crown Copyright.  
 The Highland Council 2014 100023369

Rev	By	Check	Check	Check

Revision Details



**Roads & Transport  
 Community Services**

COMMUNITY\_SERVICE  
 GLENURQUHART\_RD,  
 INVERNESS\_IV3\_5NX  
 ADDRESS3

Phone 01463252939  
 E-mail HIGHLAND.GOV.UK

Project:  
**THE\_HIGHLAND\_COUNCIL  
 (OFF-STREET\_PARKING\_PLACES)  
 (DECriminalISED\_PARKING  
 ENFORCEMENT\_AND  
 CONSOLIDATION)  
 ORDER\_2016**


Title  
**MELVICH\_VILLAGE\_CP  
 CP0204**

Scale  
**1:2000 (@ A4)**

Drawn	GO	Date	02/09/16
Checked	SM	Date	CDATE

Project No:

Drawing No: **131** Rev: **\_**

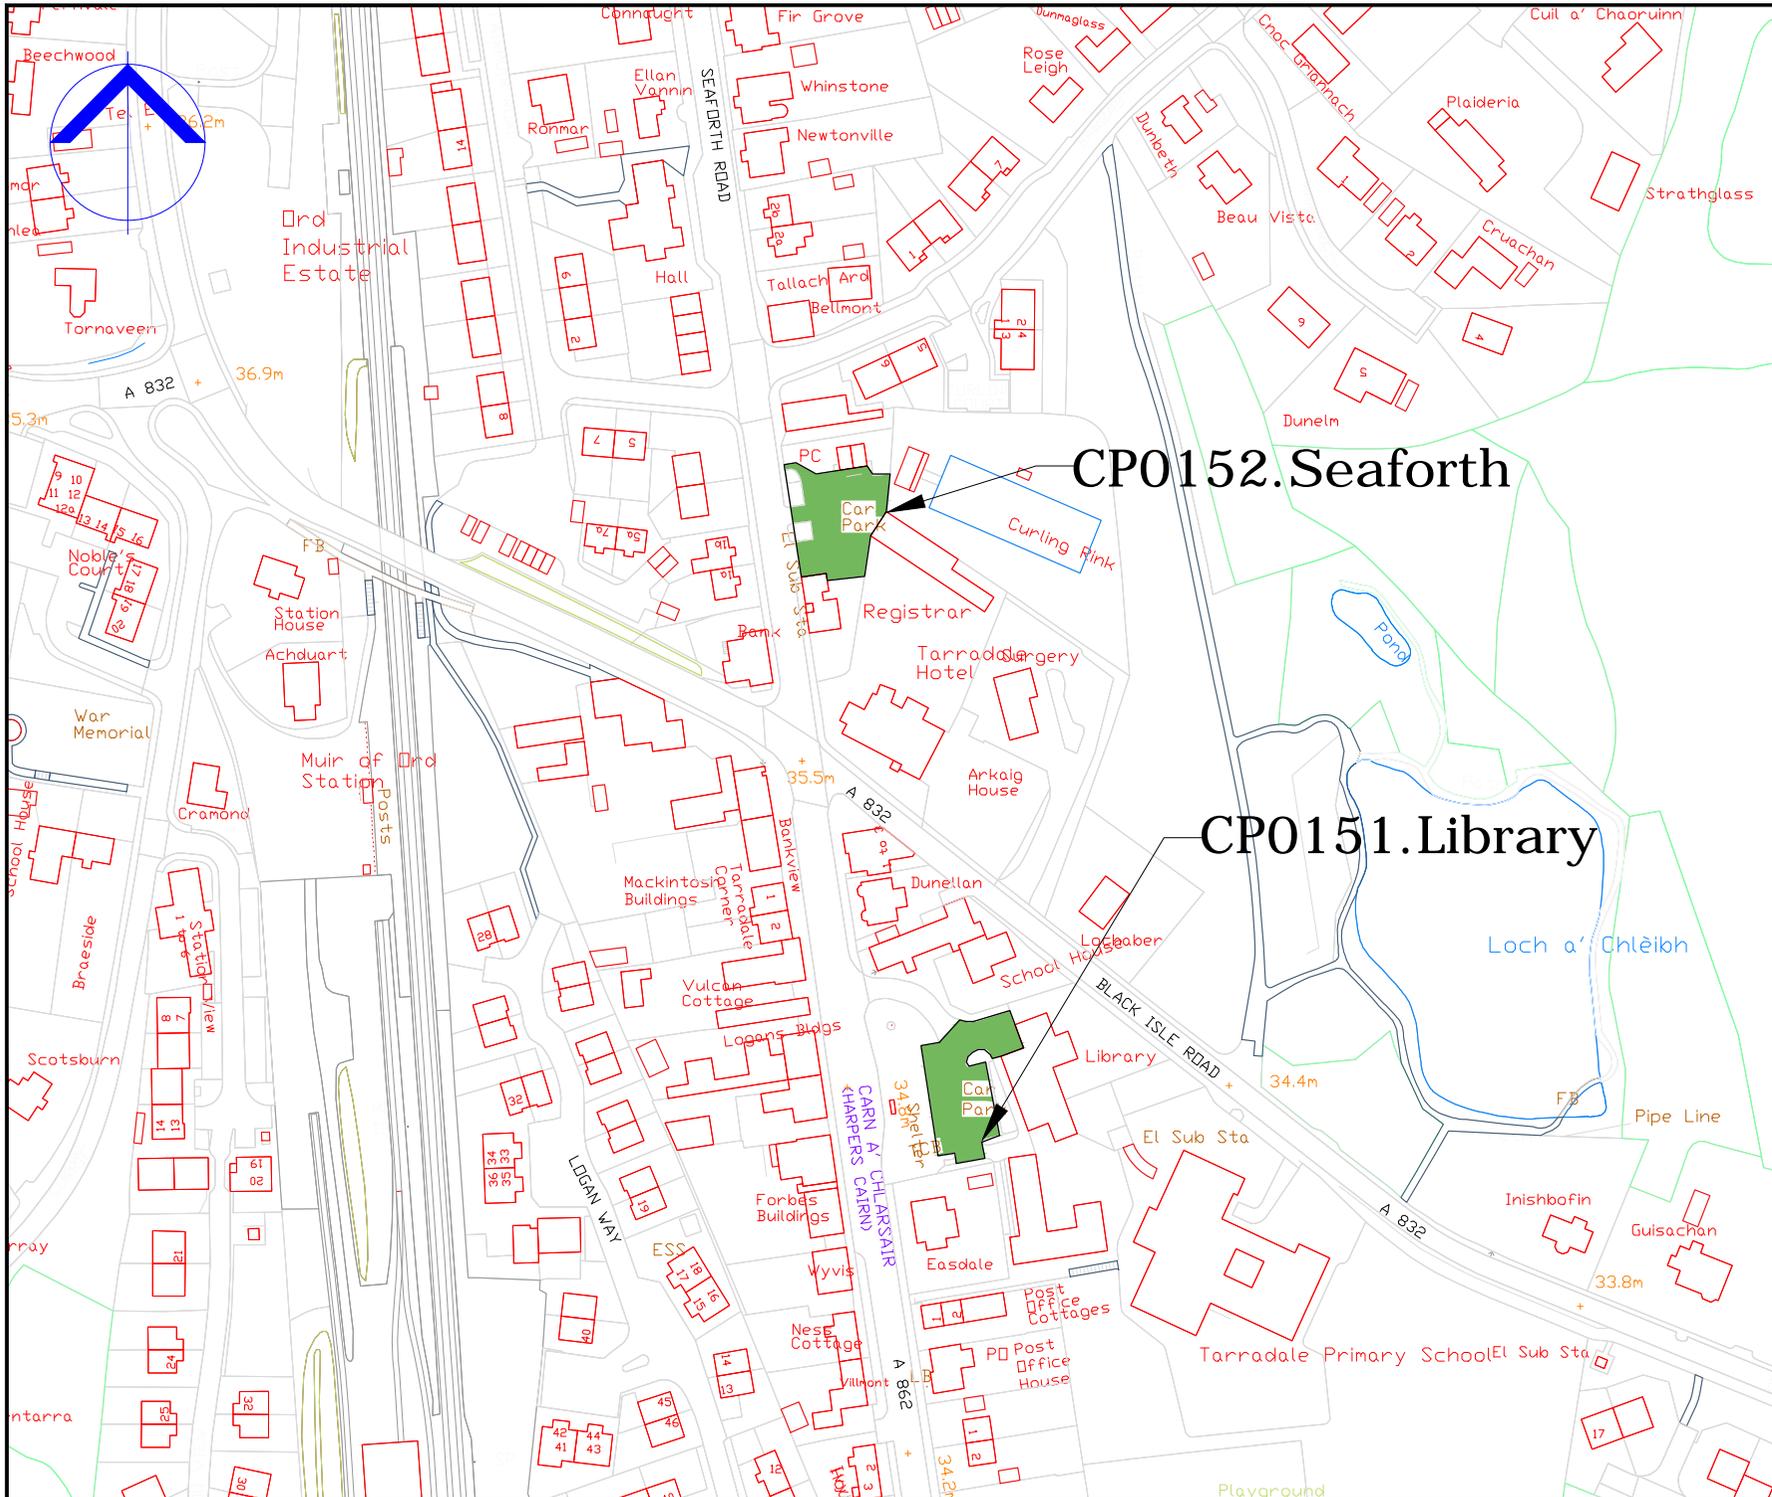

CP0152. Seaforth

CP0151. Library

COPYRIGHT, DESIGNS and PATENTS ACT 1986:  
 This drawing may not be reproduced, copied or used in any way without the written permission of the Director of Development & Infrastructure.  
 © THE HIGHLAND COUNCIL

**Notes**  
 © Crown Copyright.  
 The Highland Council 2014 100023369

Revision Details			
Drawn By	Checked By	Check Date	Surf



**Roads & Transport  
 Community Services**

COMMUNITY\_SERVICE  
 GLENURQUHART\_RD,  
 INVERNESS\_IV3\_5NX  
 ADDRESS3

Phone 01463252939  
 E-mail HIGHLAND.GOV.UK

Project  
**THE\_HIGHLAND\_COUNCIL  
 (OFF-STREET\_PARKING\_PLACES)  
 (DECriminalISED\_PARKING  
 ENFORCEMENT\_AND  
 CONSOLIDATION)  
 ORDER\_2016**


Title  
**MUIR\_OF\_ORD\_CP  
 CP0151,0152**

Scale  
**1:2000 (@ A4)**

Drawn	GO	Date	02/09/16
Checked	SM	Date	CDATE

Project No:  
 17

Drawing No: 110 Rev: -

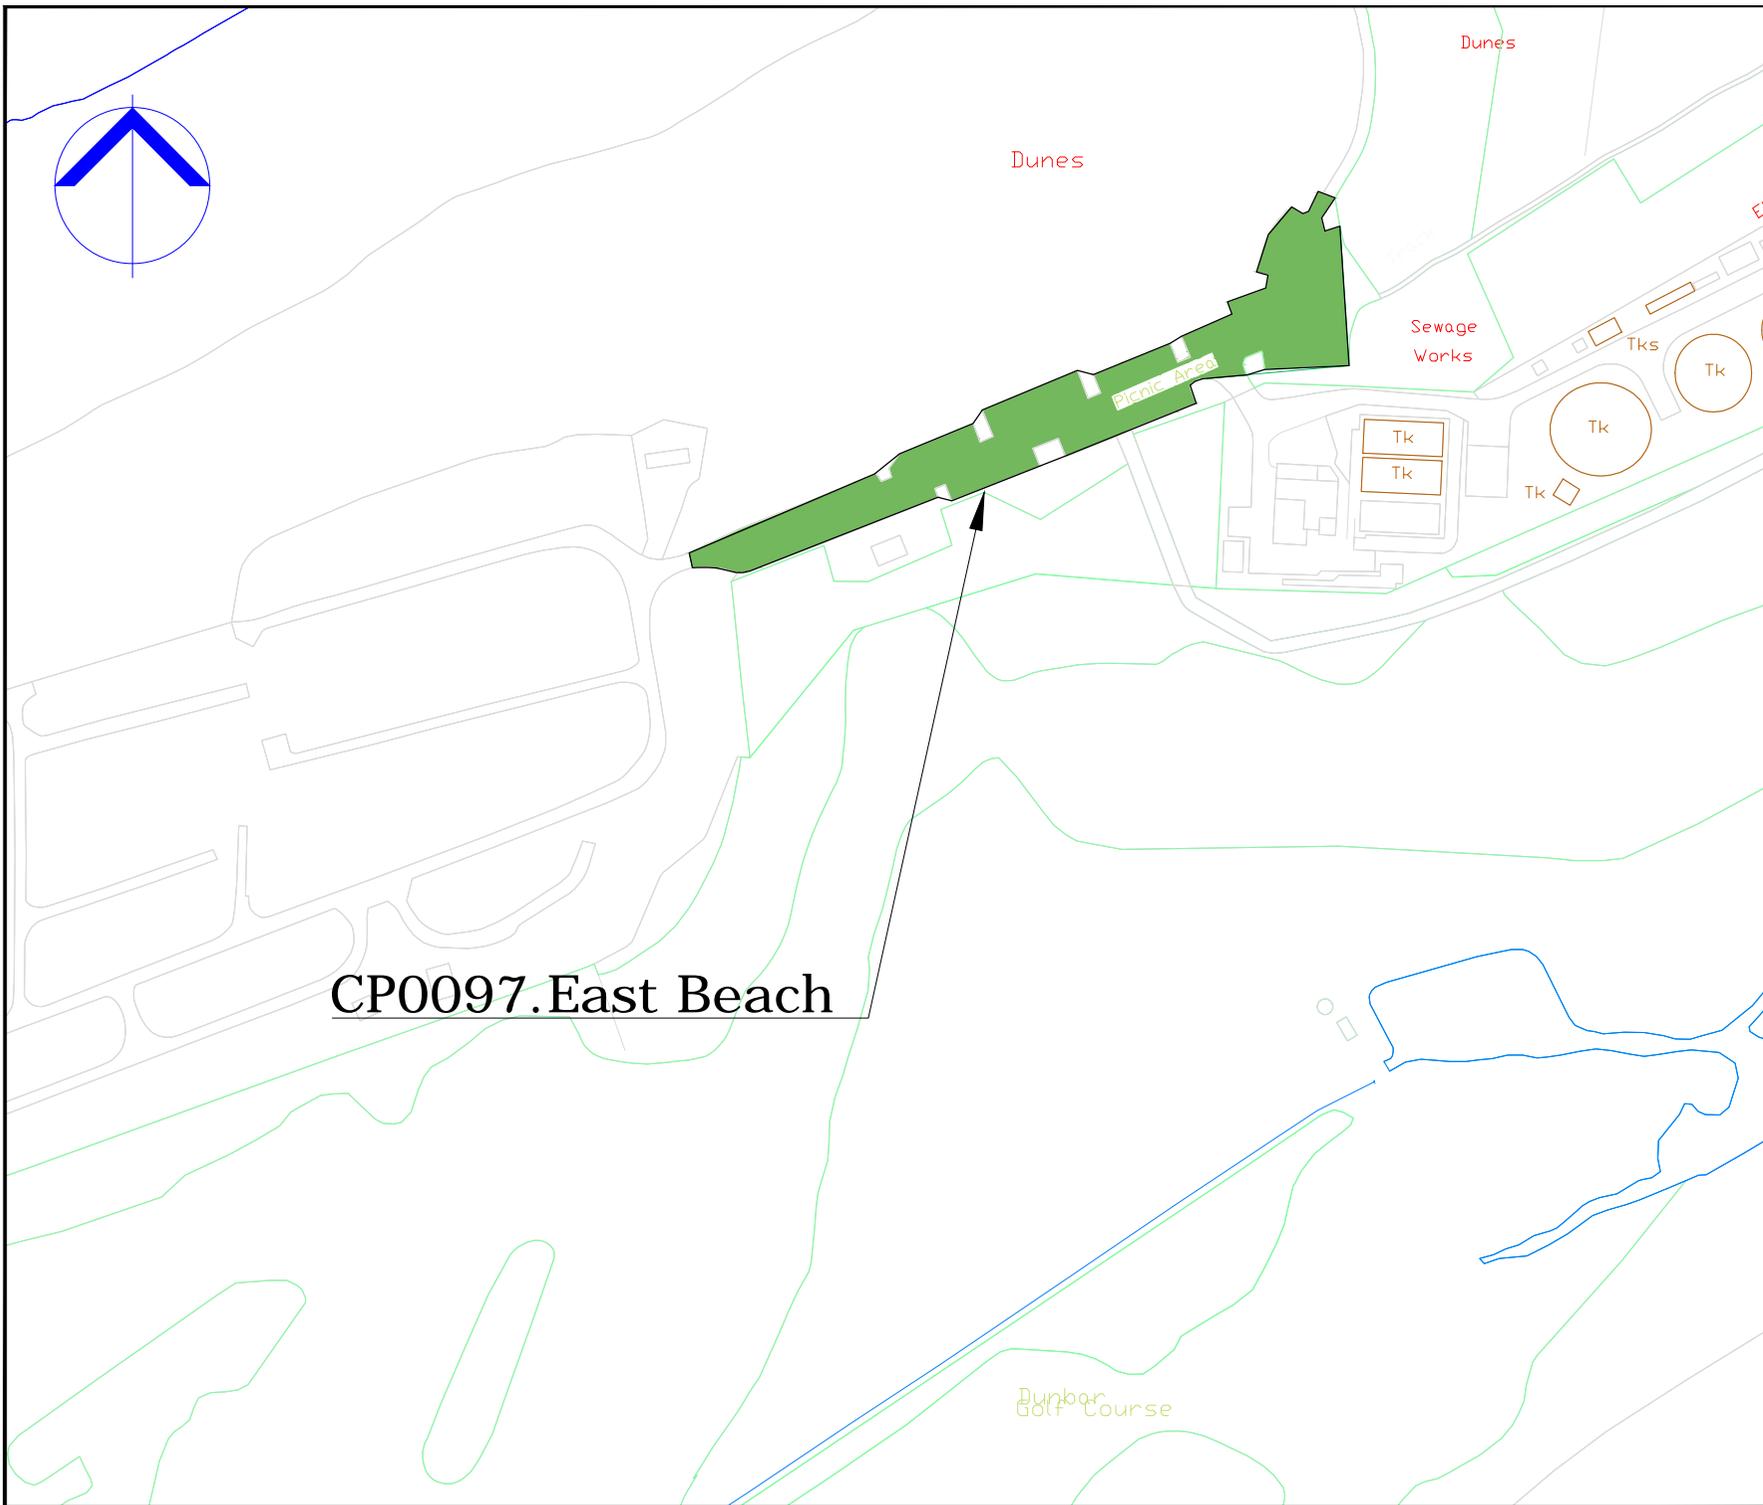

**CP0097 East Beach**

COPYRIGHT, DESIGNS and PATENTS ACT 1988:  
 This drawing may not be reproduced, copied or used in any way without the written permission of the Director of Development & Infrastructure.  
 © THE HIGHLAND COUNCIL

**Notes**  
 © Crown Copyright.  
 The Highland Council 2014 100023369

Revision Details				
Drawn By	Check By	Check Date	Check Surv	



**Roads & Transport  
 Community Services**

COMMUNITY\_SERVICE  
 GLENURQUHART\_RD,  
 INVERNESS\_IV3\_5NX  
 ADDRESS3

Phone 01463252939  
 E-mail HIGHLAND.GOV.UK

Project  
**THE\_HIGHLAND\_COUNCIL  
 (OFF-STREET\_PARKING\_PLACES)  
 (DECriminalISED\_PARKING  
 ENFORCEMENT\_AND  
 CONSOLIDATION)  
 ORDER\_2016**


Title  
**NAIRN\_CAR\_PARK  
 CP0097**

Scale  
**1:2000 (@ A4)**

Drawn	GO	Date	22/08/16
Checked	SM	Date	CDATE

Project No:

Drawing No: **42** Rev: **-**

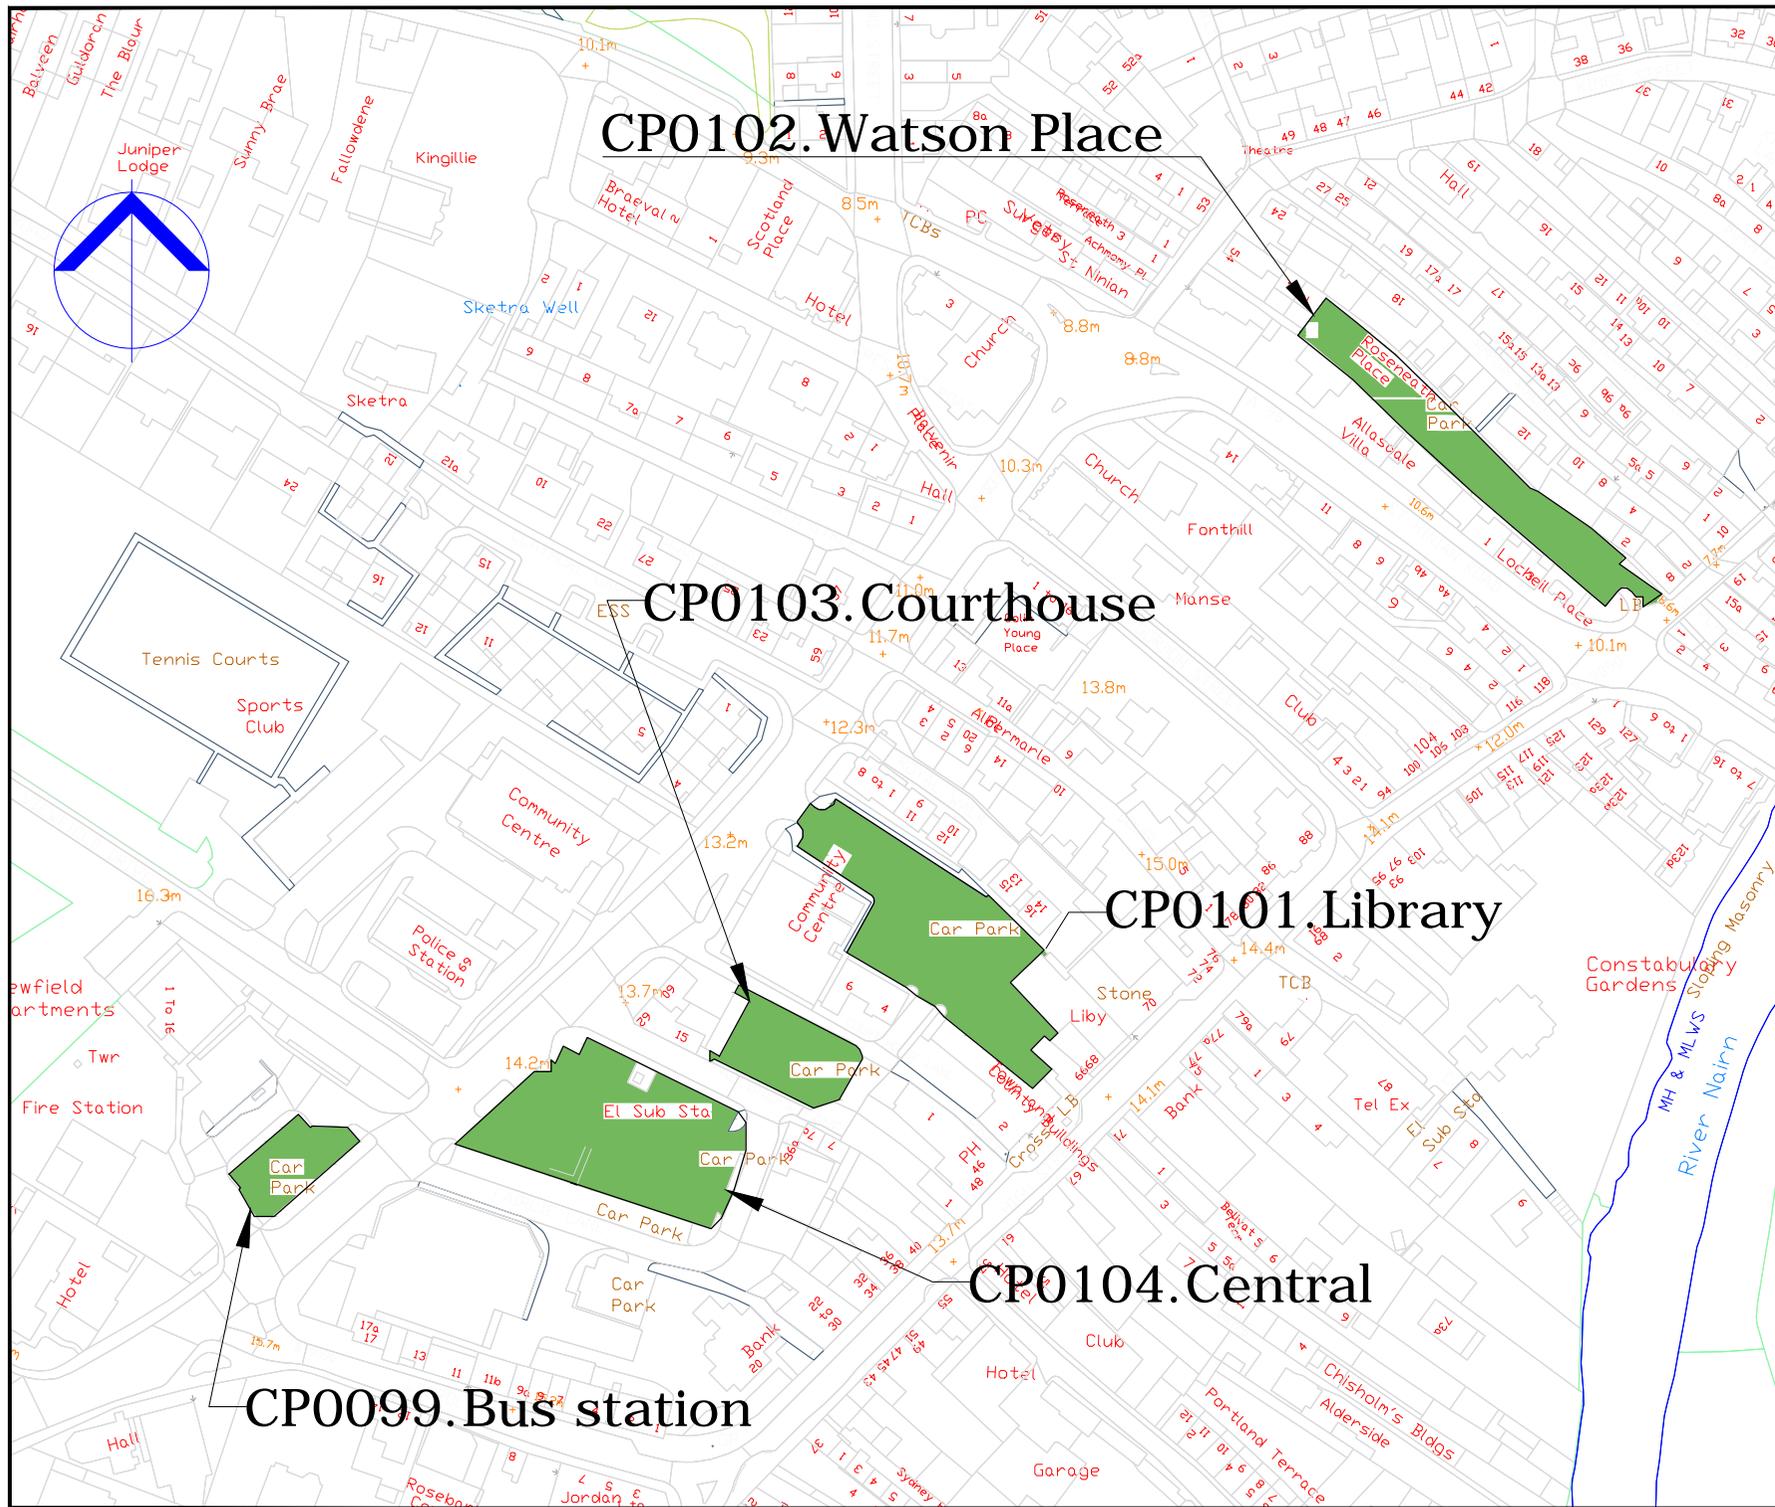

COPYRIGHT, DESIGNS and PATENTS ACT 1988:  
 This drawing may not be reproduced, copied or used in any way without the written permission of the Director of Development & Infrastructure.  
 © THE HIGHLAND COUNCIL

**Notes**  
 © Crown Copyright.  
 The Highland Council 2014 100023369

Revision Details		Drawn	Checked	Checked	Scale
No.	Date	By	By	Date	Bar



**The Highland Council**  
 Comhairle na Gaidhealtachd

**Roads & Transport  
 Community Services**

COMMUNITY\_SERVICE  
 GLENURQUHART\_RD,  
 INVERNESS\_IV3\_6NX  
 ADDRESS3

Phone 01463252939

E-mail HIGHLAND.GOV.UK


Project  
**THE\_HIGHLAND\_COUNCIL  
 (OFF-STREET\_PARKING\_PLACES)  
 (DECIMALISED\_PARKING  
 ENFORCEMENT\_AND  
 CONSOLIDATION)  
 ORDER\_2016**

Title  
**NAIRN\_CAR\_PARKS  
 CP0099,0101,0102,0103,0104**

Scale  
**1:2000 (@ A4)**

Drawn	GO	Date	22/08/16
Checked	SM	Date	CDATE

Project No:	
Drawing No:	40
Rev:	

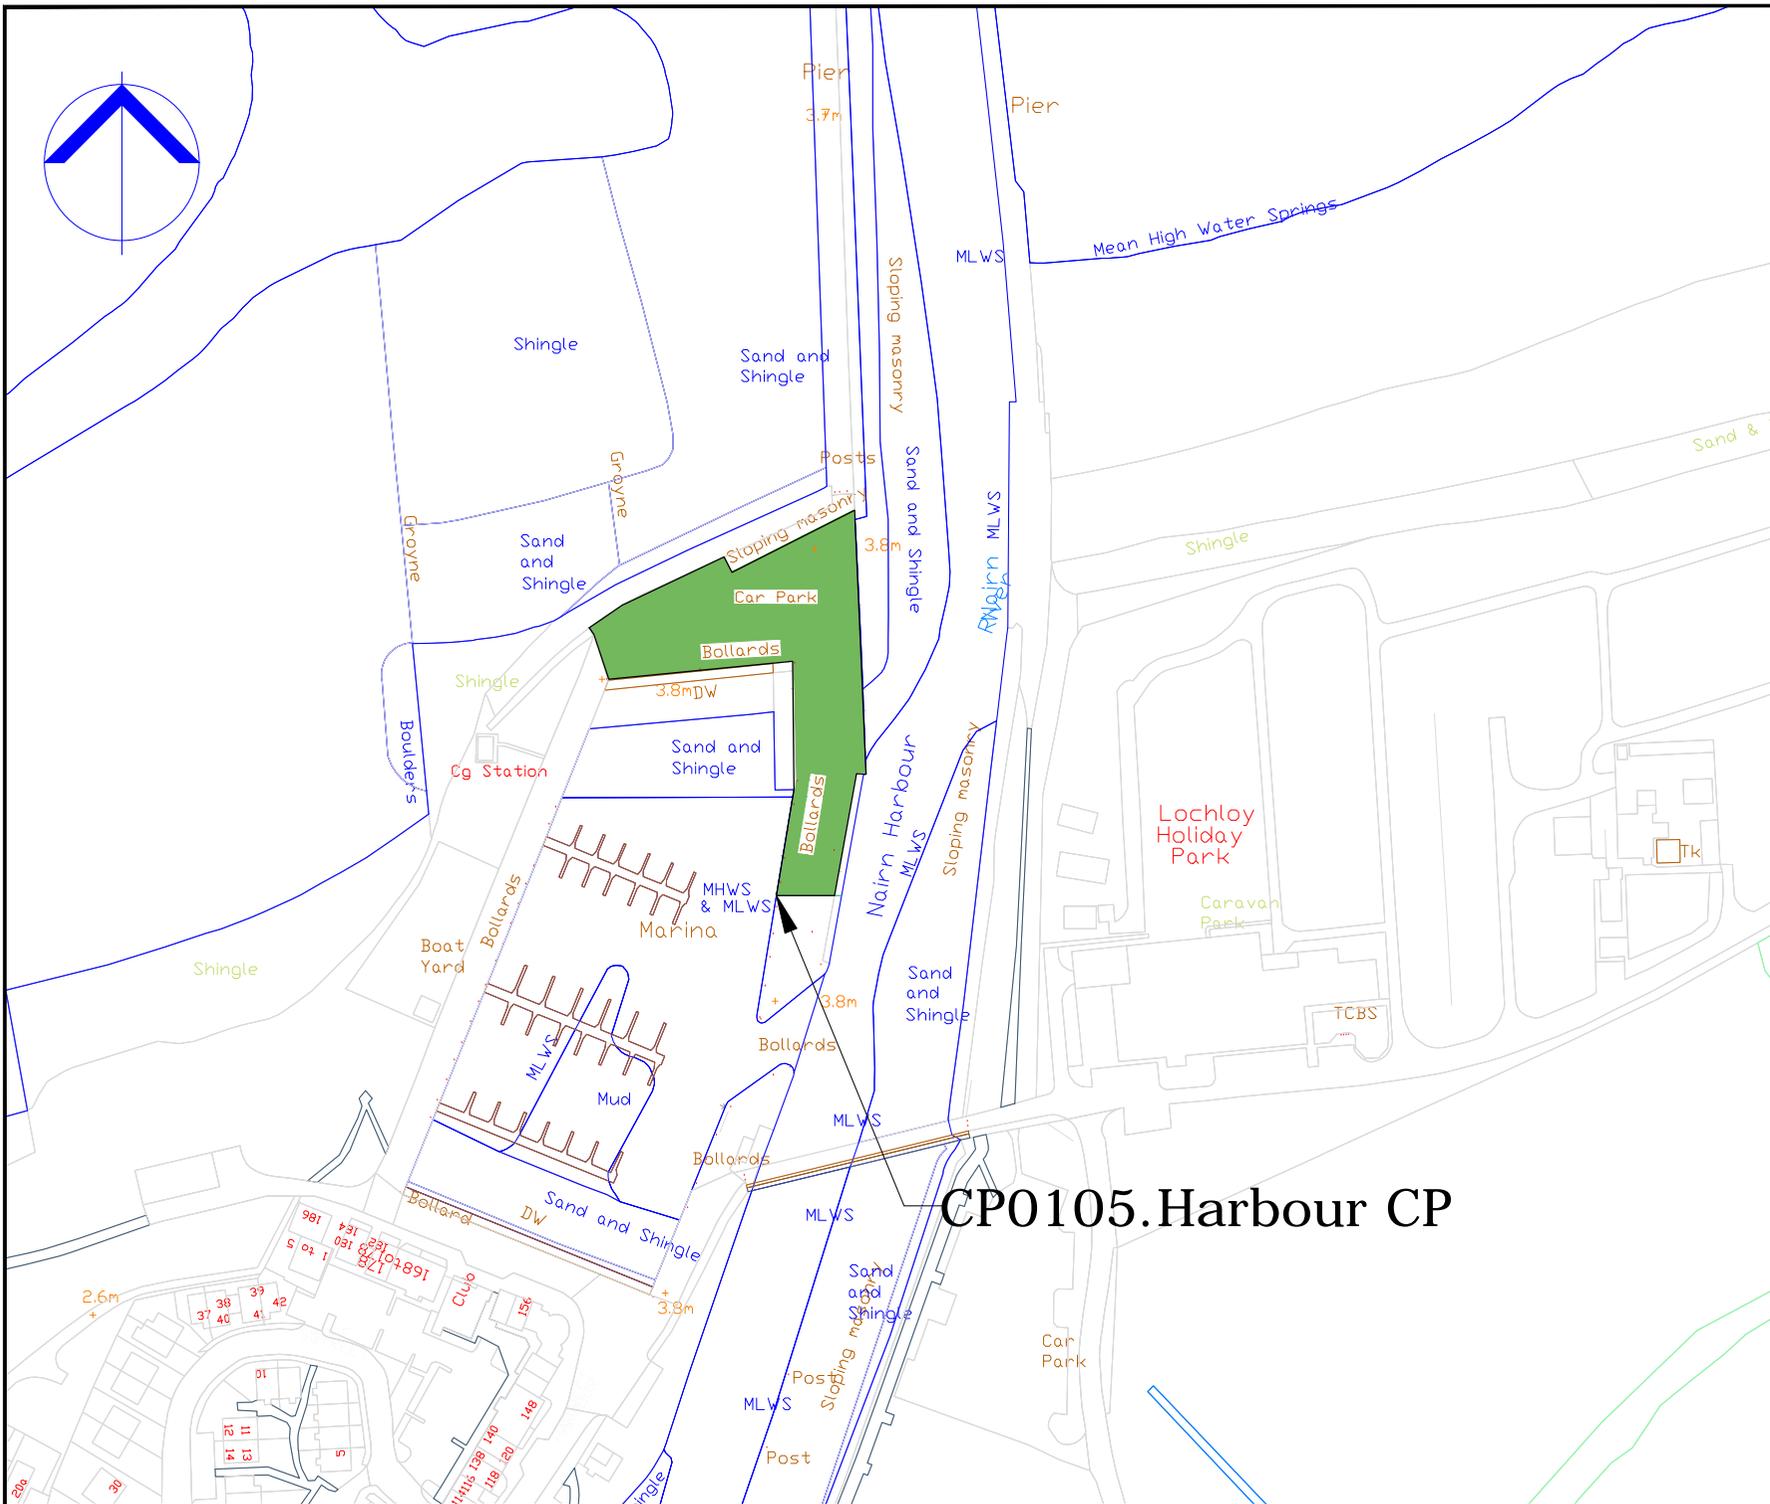

# CP0105.Harbour CP

COPYRIGHT, DESIGNS and PATENTS ACT 1988:  
 This drawing may not be reproduced, copied or used in any way without the written permission of the Director of Development & Infrastructure.  
 © THE HIGHLAND COUNCIL

**Notes**  
 © Crown Copyright.  
 The Highland Council 2014 100023969

Revision Details	Drawn By	Checked By	Check Date	Scale



**The Highland Council**  
 Comhairle na Gaidhealtachd

**Roads & Transport  
 Community Services**

COMMUNITY\_SERVICE  
 GLENURQUHART\_RD,  
 INVERNESS\_IV3\_5NX  
 ADDRESS3

Phone 01463252939  
 E-mail HIGHLAND.GOV.UK


Project  
 THE\_HIGHLAND\_COUNCIL  
 (OFF-STREET\_PARKING\_PLACES)  
 (DECriminalISED\_PARKING  
 ENFORCEMENT\_AND  
 CONSOLIDATION)  
 ORDER\_2016

Title  
**NAIRN\_CAR\_PARK  
 CP0105**

Scale  
**1:2000 (@ A4)**

Drawn	GO	Date	22/08/16
Checked	SM	Date	CDATE

Project No:	
Drawing No:	41
Rev:	

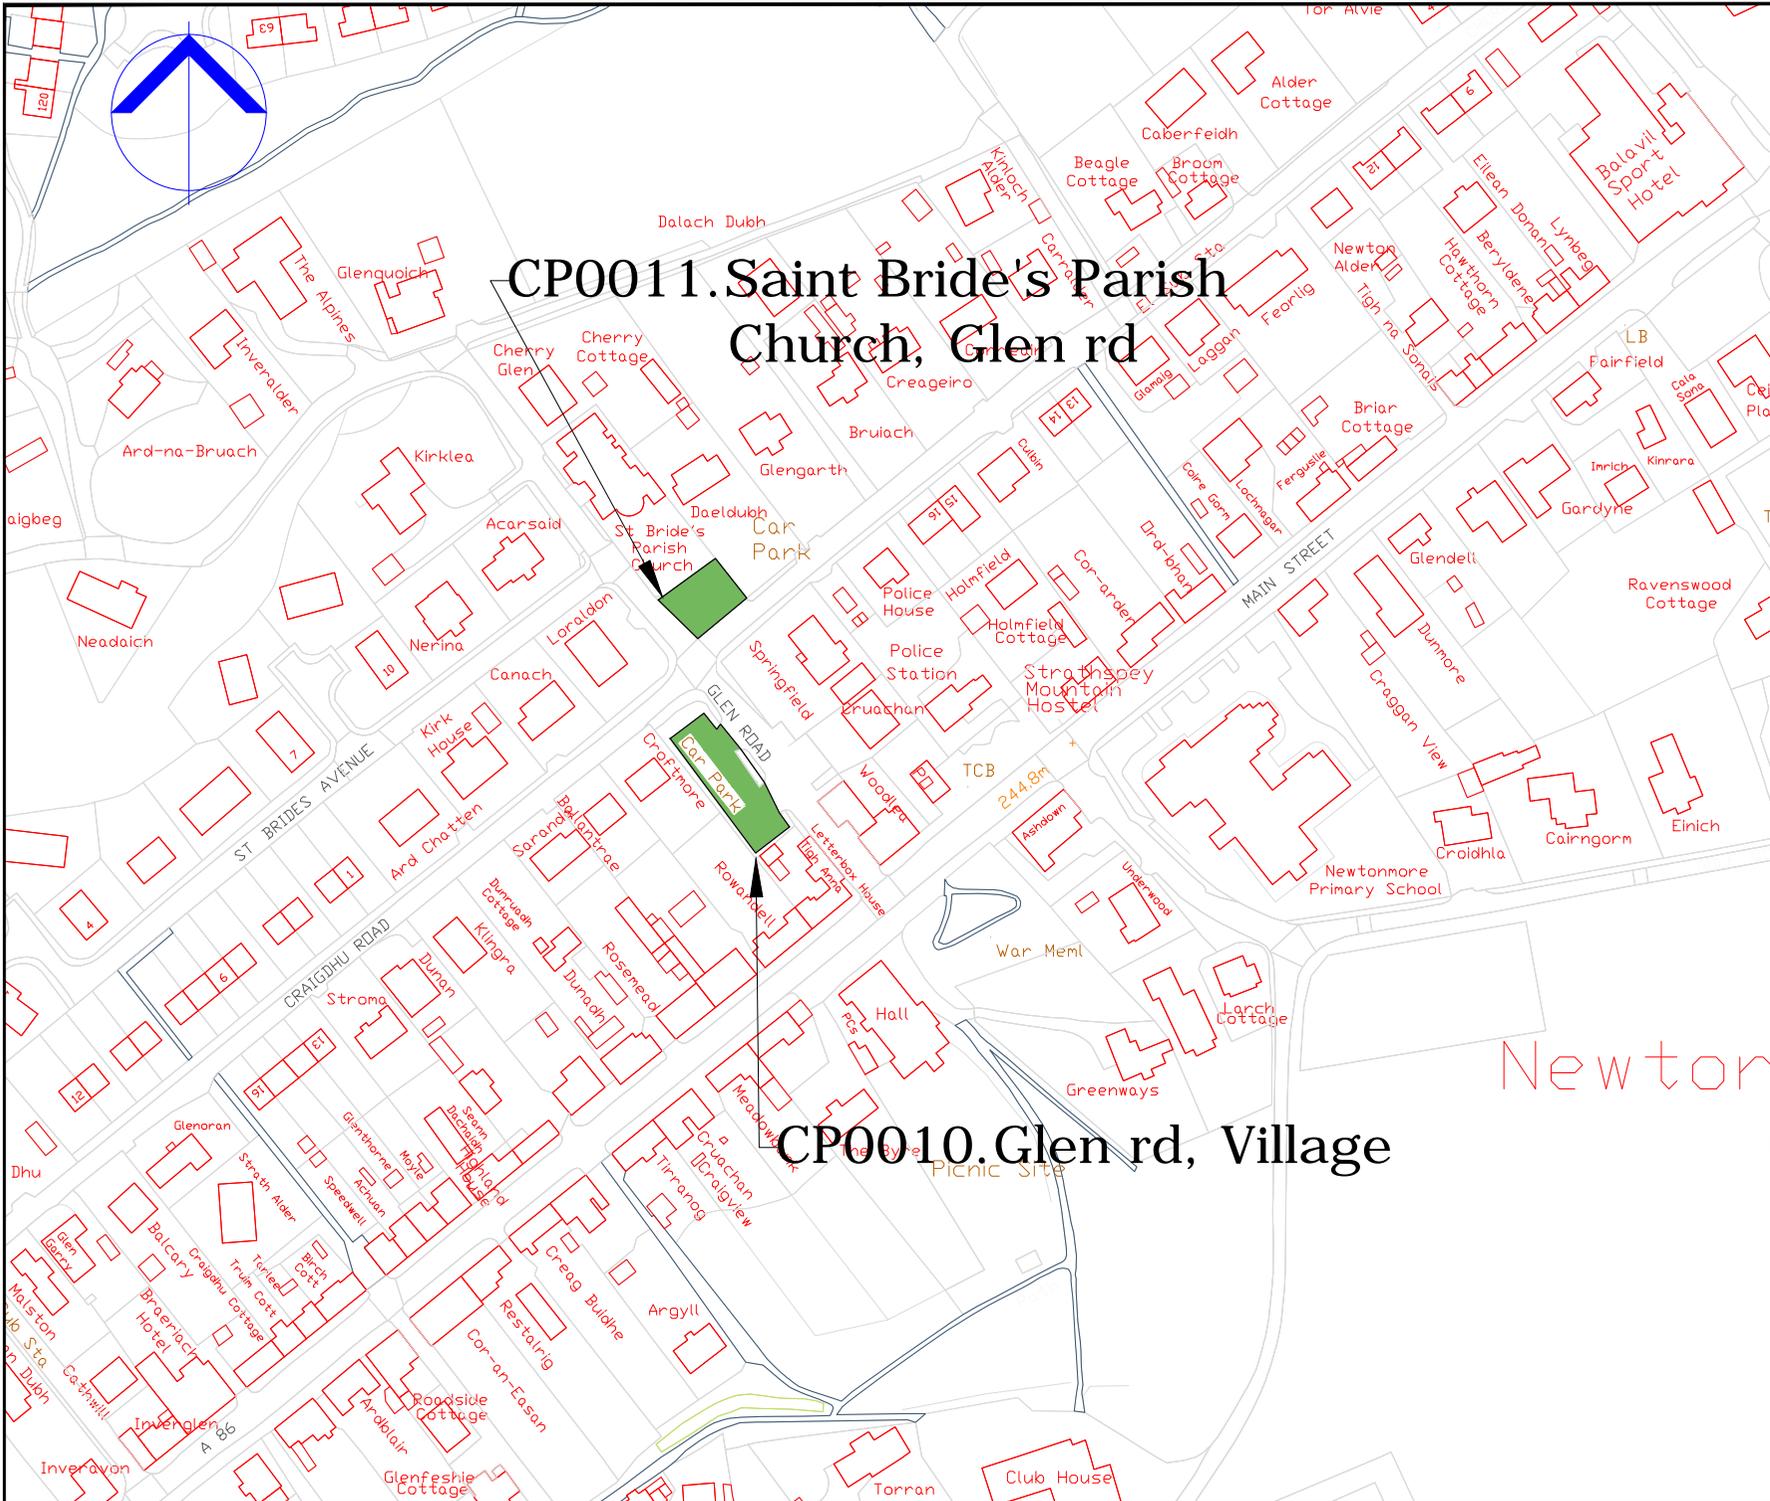

**CP0011. Saint Bride's Parish Church, Glen rd**

**CP0010. Glen rd, Village**

COPYRIGHT, DESIGNS and PATENTS ACT 1988:  
 This drawing may not be reproduced, copied or used in any way without the written permission of the Director of Development & Infrastructure.  
 © THE HIGHLAND COUNCIL.

**Notes**  
 © Crown Copyright.  
 The Highland Council 2014 100023369

Revision Details		Drawn	Checked	Checked	By	Date	By	Date



**Roads & Transport  
 Community Services**

COMMUNITY\_SERVICE  
 GLENURQUHART\_RD,  
 INVERNESS\_IV3\_5NX  
 ADDRESS3

Phone 01463252939  
 E-mail HIGHLAND.GOV.UK


Project  
**THE\_HIGHLAND\_COUNCIL  
 (OFF-STREET\_PARKING\_PLACES)  
 (DECriminalISED\_PARKING  
 ENFORCEMENT\_AND  
 CONSOLIDATION)  
 ORDER\_2016**

Title  
**NEWTONMORE\_CAR\_PARK  
 CP0010,0011**

Scale  
**1:2000 (@ A4)**

Drawn	GO	Date	22/08/16
Checked	SM	Date	CDATE

Project No:  
 Drawing No: **34** Rev: **-**

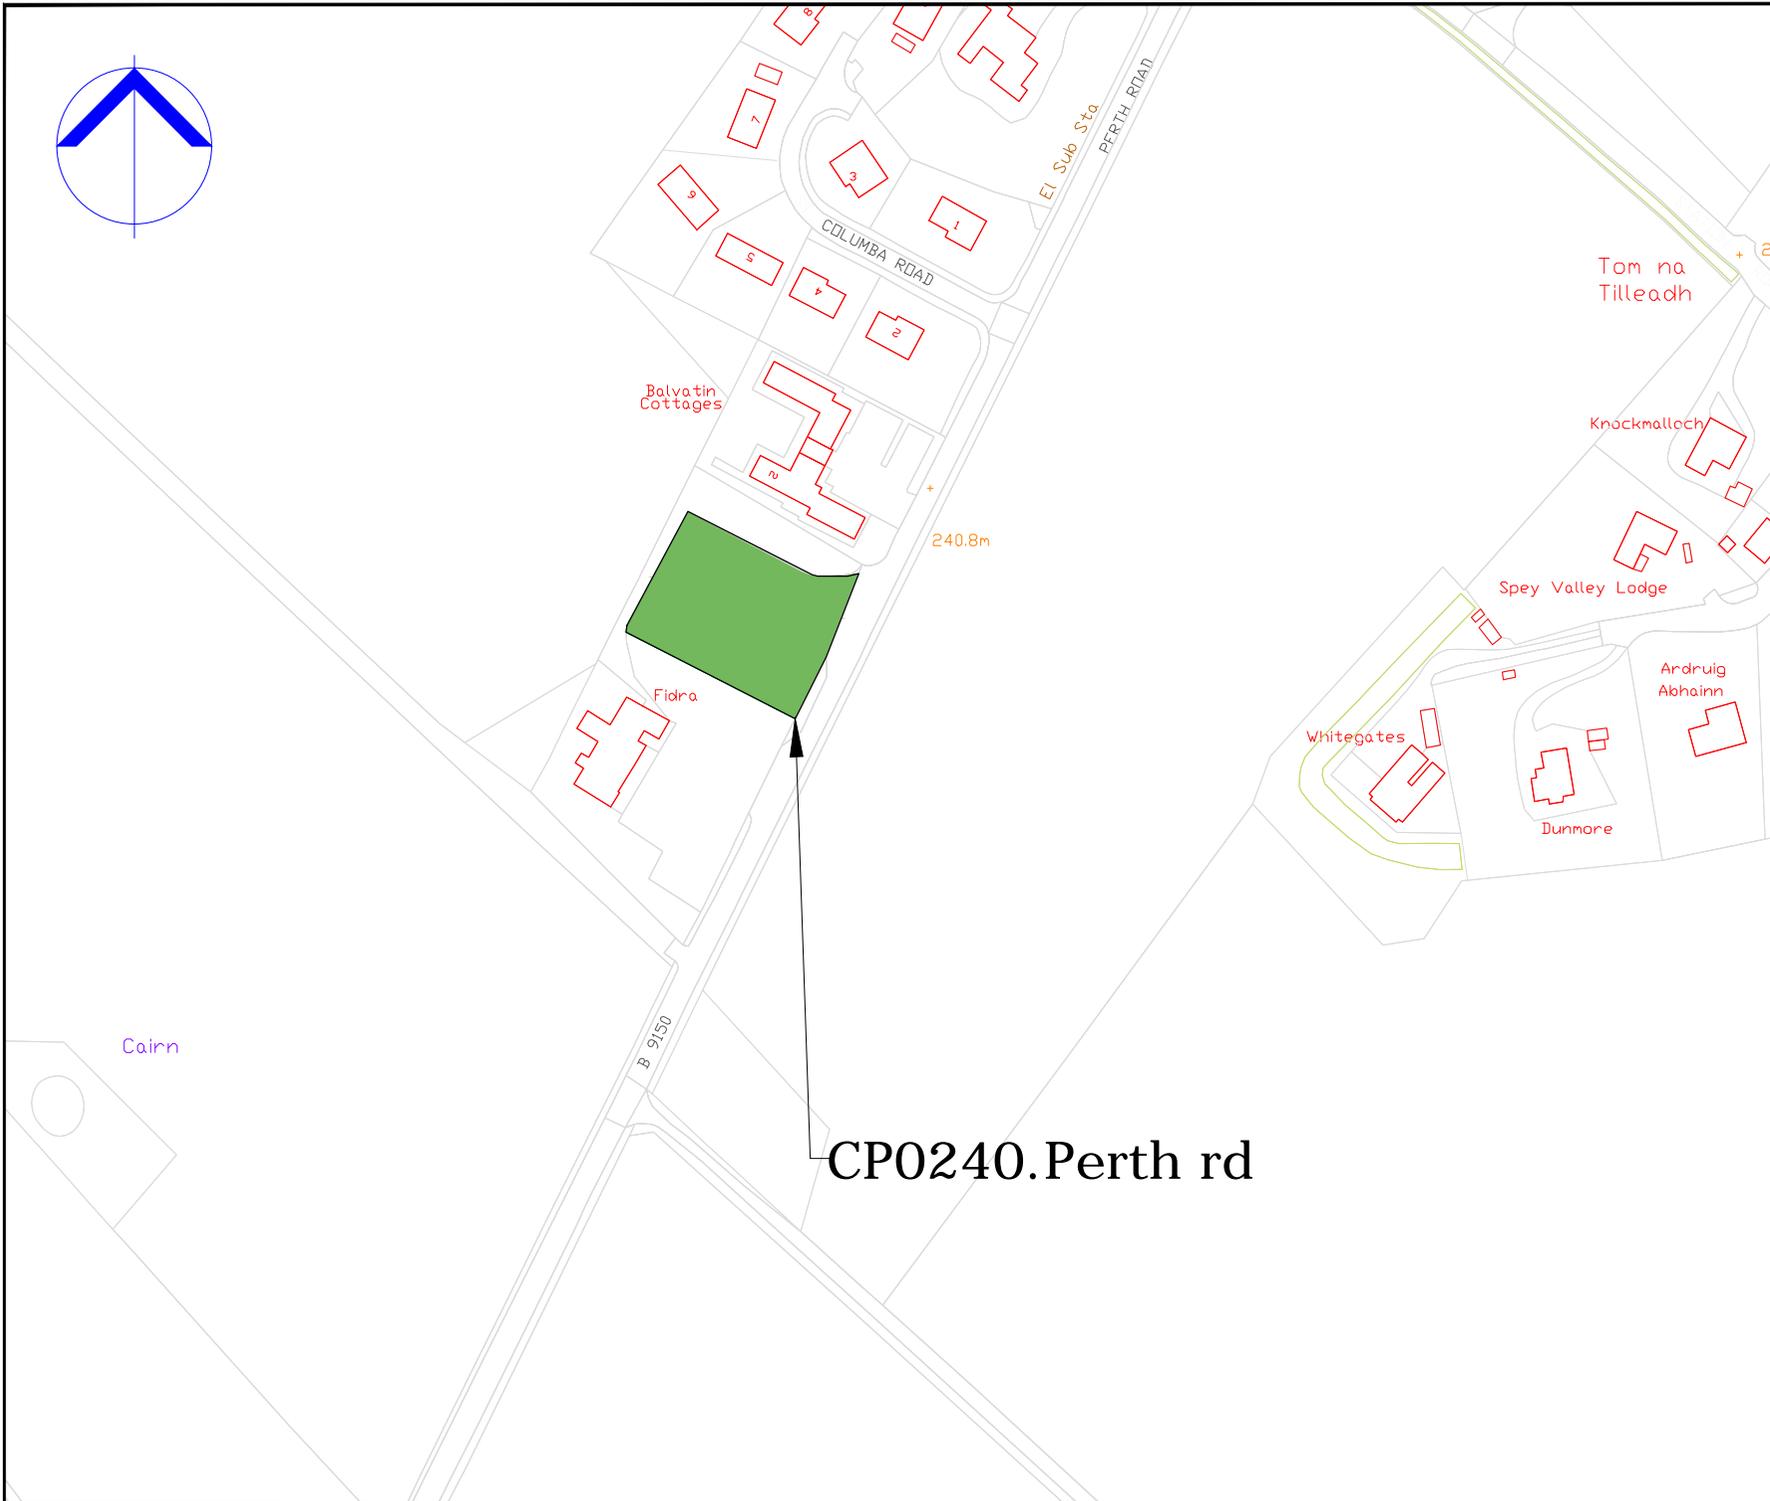

COPYRIGHT, DESIGNS and PATENTS ACT 1988:  
 This drawing may not be reproduced, copied or used in any way without the written permission of the Director of Development & Infrastructure.  
 © THE HIGHLAND COUNCIL.

**Notes**  
 © Crown Copyright.  
 The Highland Council 2014 100023369

Revision Details	Drawn By	Checked By	Check Date	Scale



**Roads & Transport  
 Community Services**

COMMUNITY\_SERVICE  
 GLENURQUHART\_RD,  
 INVERNESS\_IV3\_5NX  
 ADDRESS3

Phone 01463252939  
 E-mail HIGHLAND.GOV.UK

Project  
**THE\_HIGHLAND\_COUNCIL  
 (OFF-STREET\_PARKING\_PLACES)  
 (DECriminalISED\_PARKING  
 ENFORCEMENT\_AND  
 CONSOLIDATION)  
 ORDER\_2016**

Title  
**NEWTONMORE\_CAR\_PARK  
 CP0240**


Scale  
**1:2000 (@ A4)**

Drawn	GO	Date	22/08/16
Checked	SM	Date	CDATE

Project No:  
 Drawing No: **35** Rev: **-**

**CP0240.Perth rd**



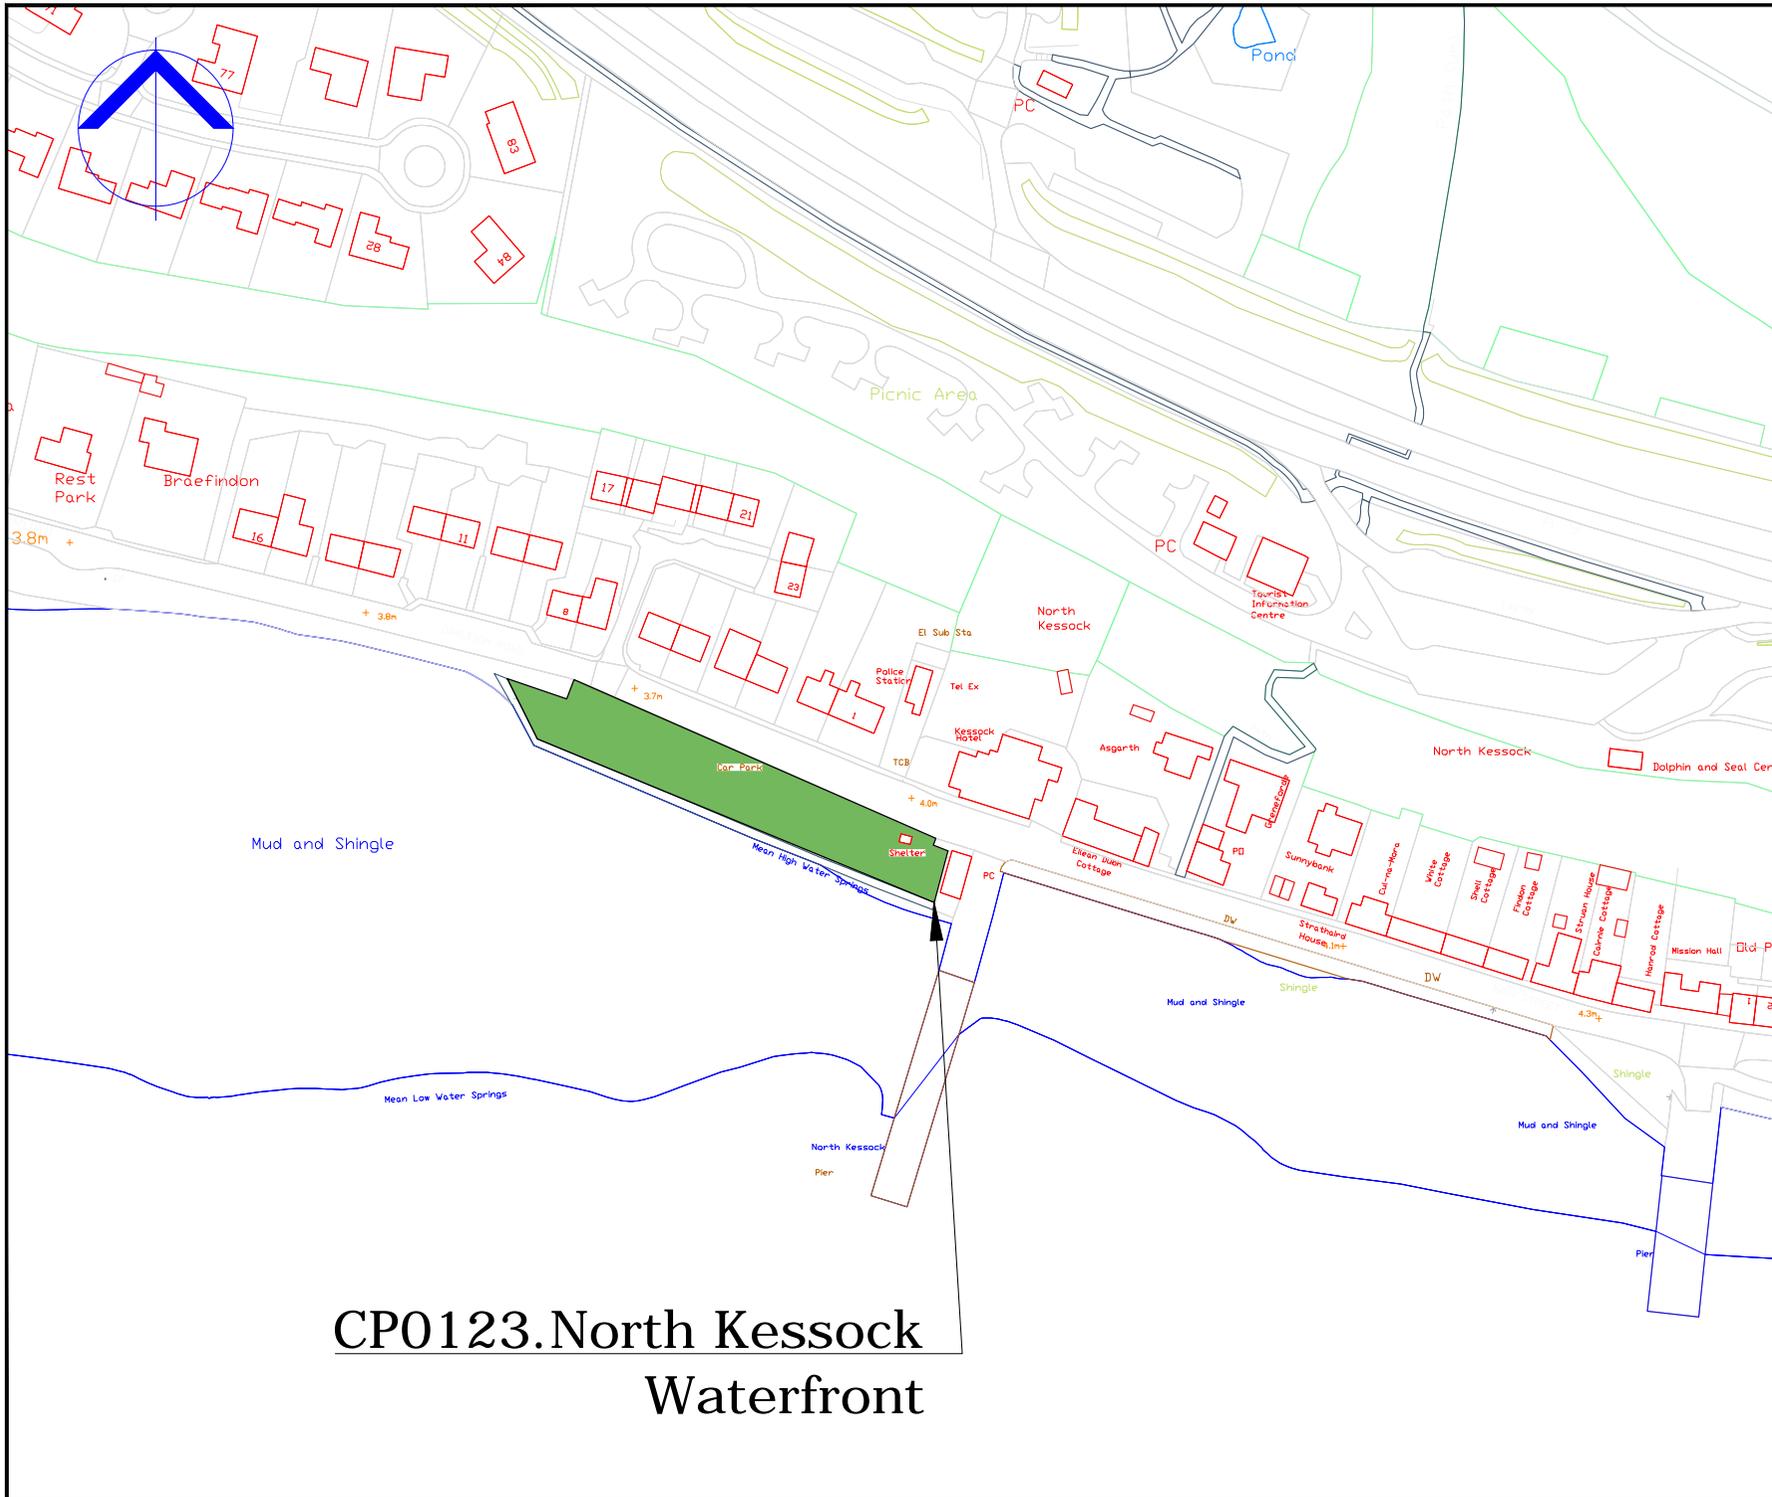

# CP0123.North Kessock Waterfront

COPYRIGHT, DESIGNS and PATENTS ACT 1986:  
This drawing may not be reproduced, copied or used in any way without the written permission of the Director of Development & Infrastructure.

© THE HIGHLAND COUNCIL

### Notes

© Crown Copyright.  
The Highland Council 2014 100023369

Revision Details				
Drawn By	Checked By	Check Date	Check	Surv



### Roads & Transport Community Services

COMMUNITY\_SERVICE  
GLENURQUHART\_RD,  
INVERNESS\_IV3\_5NX  
ADDRESS3

Phone 01463252939

E-mail HIGHLAND.GOV.UK

Project  
**THE\_HIGHLAND\_COUNCIL  
(OFF-STREET\_PARKING\_PLACES)  
(DECriminalISED\_PARKING  
ENFORCEMENT\_AND  
CONSOLIDATION)  
ORDER\_2016**


Title  
**NORTH\_KESSOCK  
WATERFRONT\_CP  
CP0123**

Scale  
**1:2000 (@ A4)**

Drawn	GO	Date	06/09/16
Checked	SM	Date	CDATE

Project No:

Drawing No: **107** Rev: **\_**

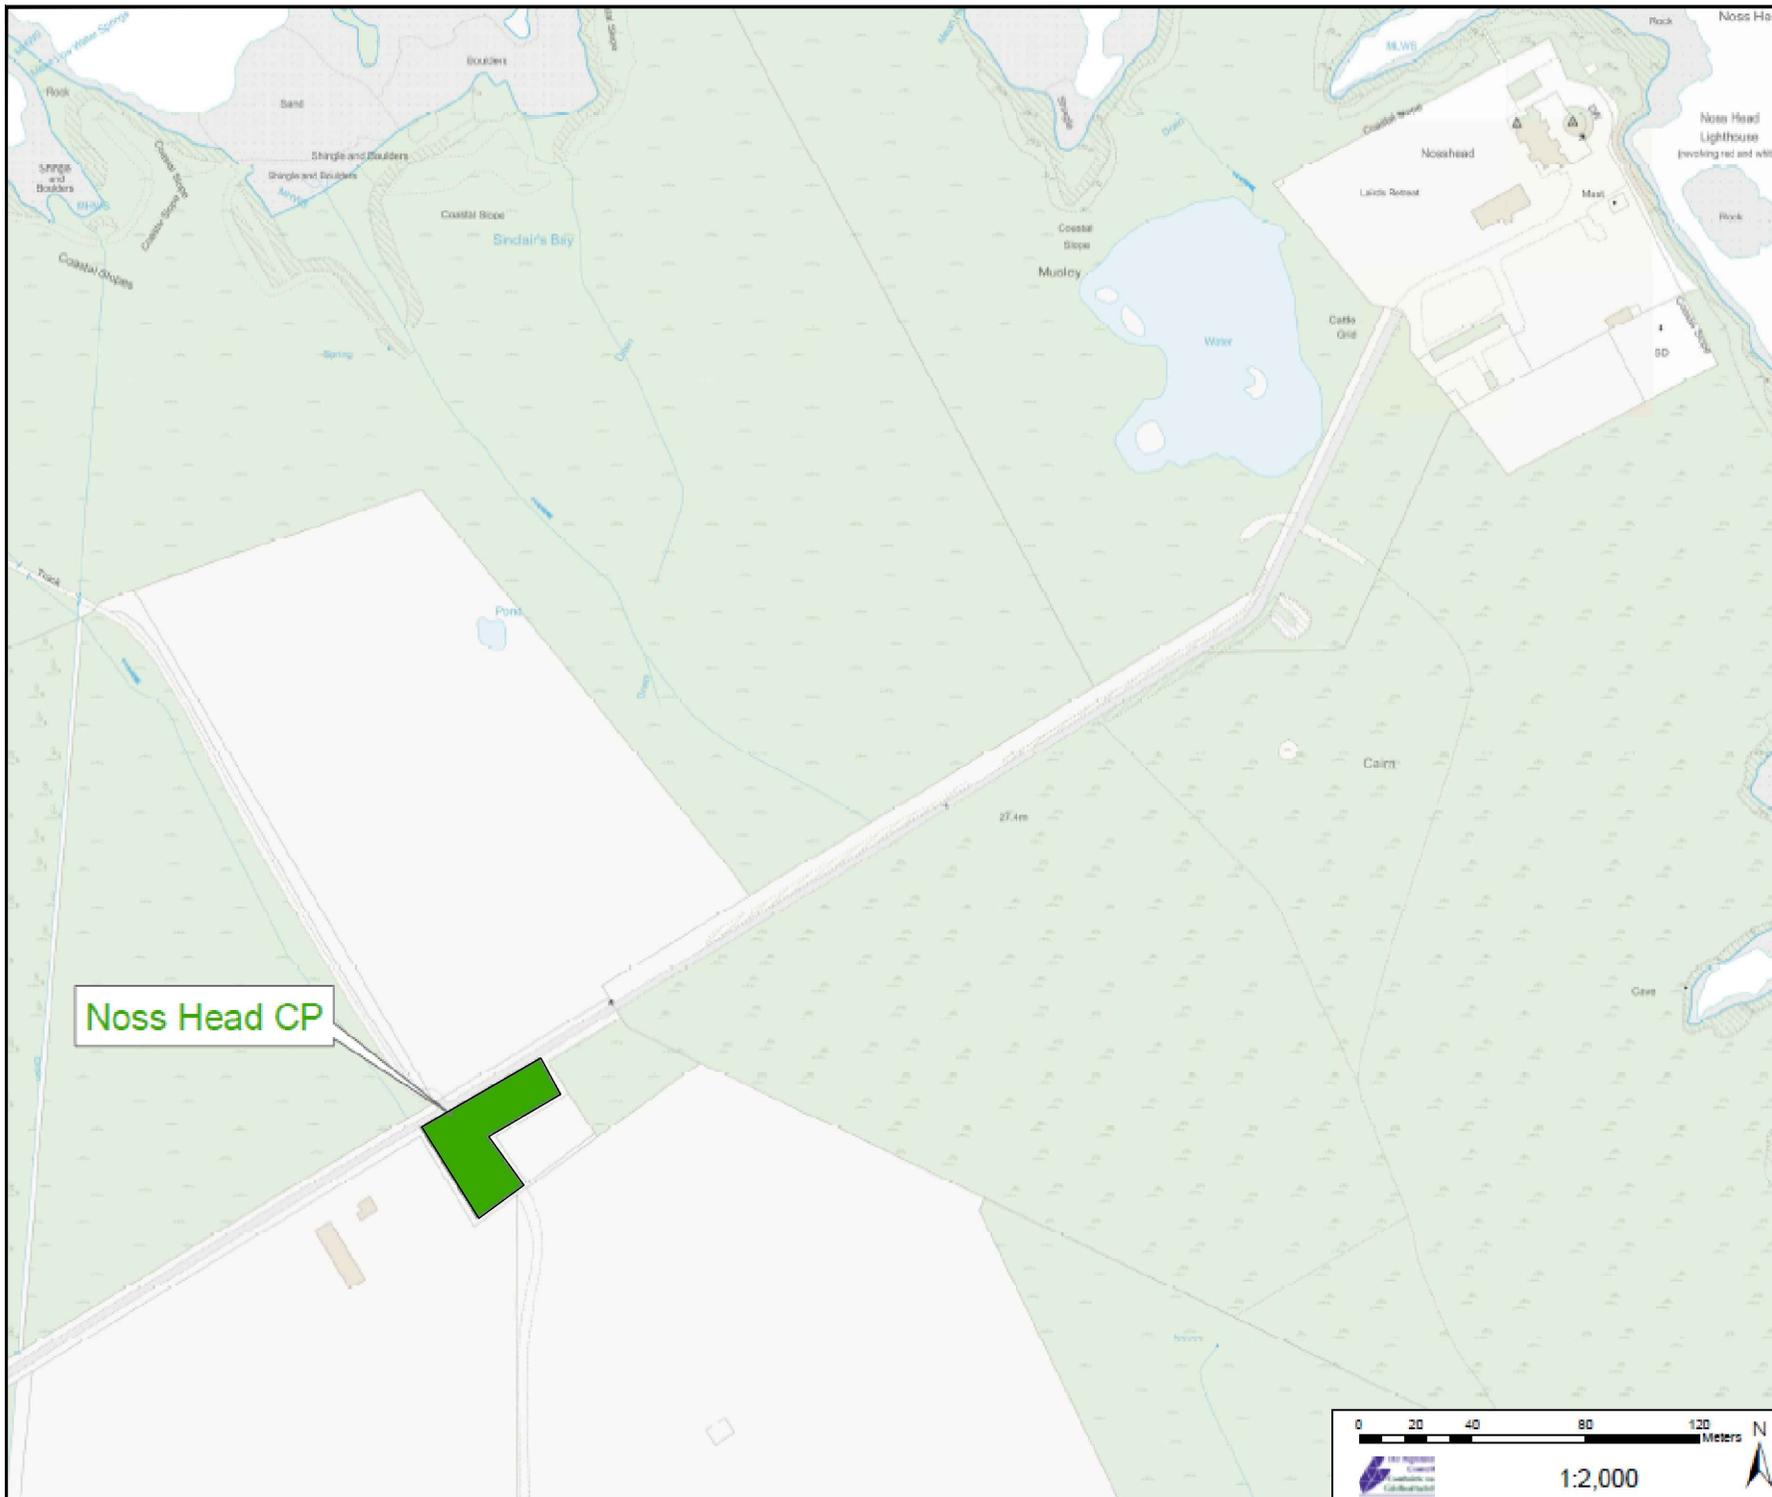

COPYRIGHT, DESIGNS and PATENTS ACT 1988:  
 This drawing may not be reproduced, copied or used in any way without the written permission of the Director of Development & Infrastructure.  
 © THE HIGHLAND COUNCIL

**Notes**  
 © Crown Copyright.  
 The Highland Council 2014 100023369

Revision Details				
Drawn By	Checked By	Check Date	Check Status	Surf.



**Roads & Transport  
 Community Services**

COMMUNITY\_SERVICE  
 GLENUROUHART\_RD,  
 INVERNESS\_IV3\_5NX  
 ADDRESS3

Phone 01463252939  
 E-mail HIGHLAND.GOV.UK

Project  
**THE\_HIGHLAND\_COUNCIL  
 (OFF-STREET\_PARKING\_PLACES)  
 (DECriminalISED\_PARKING  
 ENFORCEMENT\_AND  
 CONSOLIDATION)  
 ORDER\_2016**


Title  
**NOSS\_HEAD\_CP  
 CP0017**


Scale  
**1:2000 (@ A4)**

Drawn	GO	Date	22/08/16
Checked	SM	Date	CDATE

Project No:

Drawing No:	85	Rev:	—
-------------	----	------	---

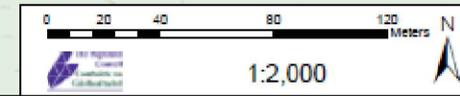

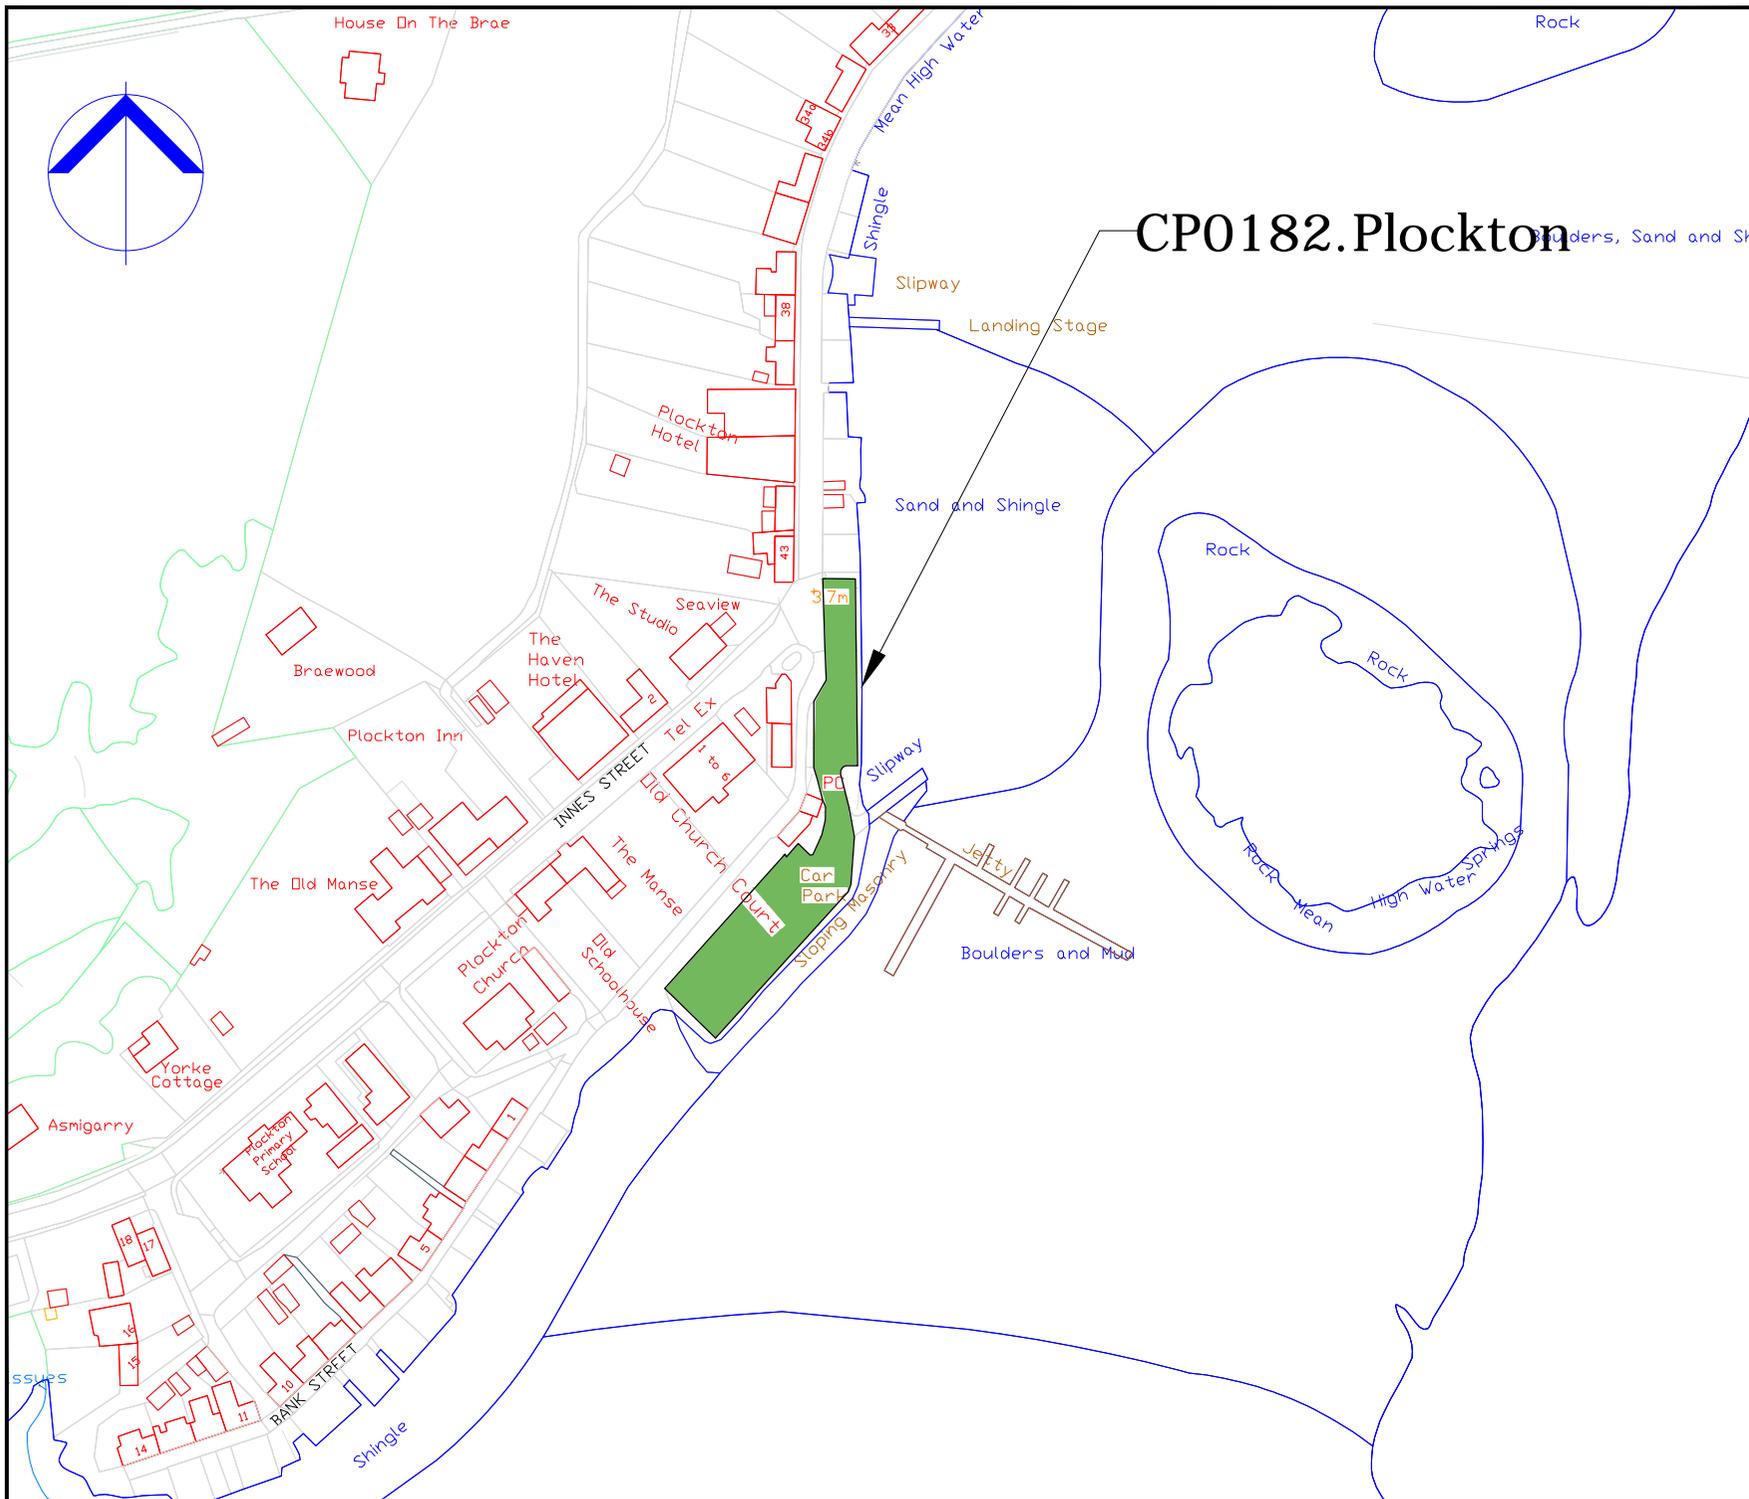

# CP0182.Plockton

COPYRIGHT, DESIGNS and PATENTS ACT 1986:  
 This drawing may not be reproduced, copied or used in any way without the written permission of the Director of Development & Infrastructure.  
 © THE HIGHLAND COUNCIL

**Notes**  
 © Crown Copyright,  
 The Highland Council 2014 100023369

Revision Details				
Drawn By	Checked By	Check Date	Check Date	Surf



**Roads & Transport  
 Community Services**

COMMUNITY\_SERVICE  
 GLENURQUHART\_RD,  
 INVERNESS\_IV3\_5NX  
 ADDRESS3

Phone 01463252939  
 E-mail HIGHLAND.GOV.UK

Project:  
**THE\_HIGHLAND\_COUNCIL  
 (OFF-STREET\_PARKING\_PLACES)  
 (DECriminalISED\_PARKING  
 ENFORCEMENT\_AND  
 CONSOLIDATION)  
 ORDER\_2016**


Title  
**PLOCKTON\_CP  
 CP0182**

Scale  
**1:2000 (@ A4)**

Drawn	GO	Date	02/09/16
Checked	SM	Date	CDATE

Project No:

Drawing No:	128	Rev:	—
-------------	-----	------	---

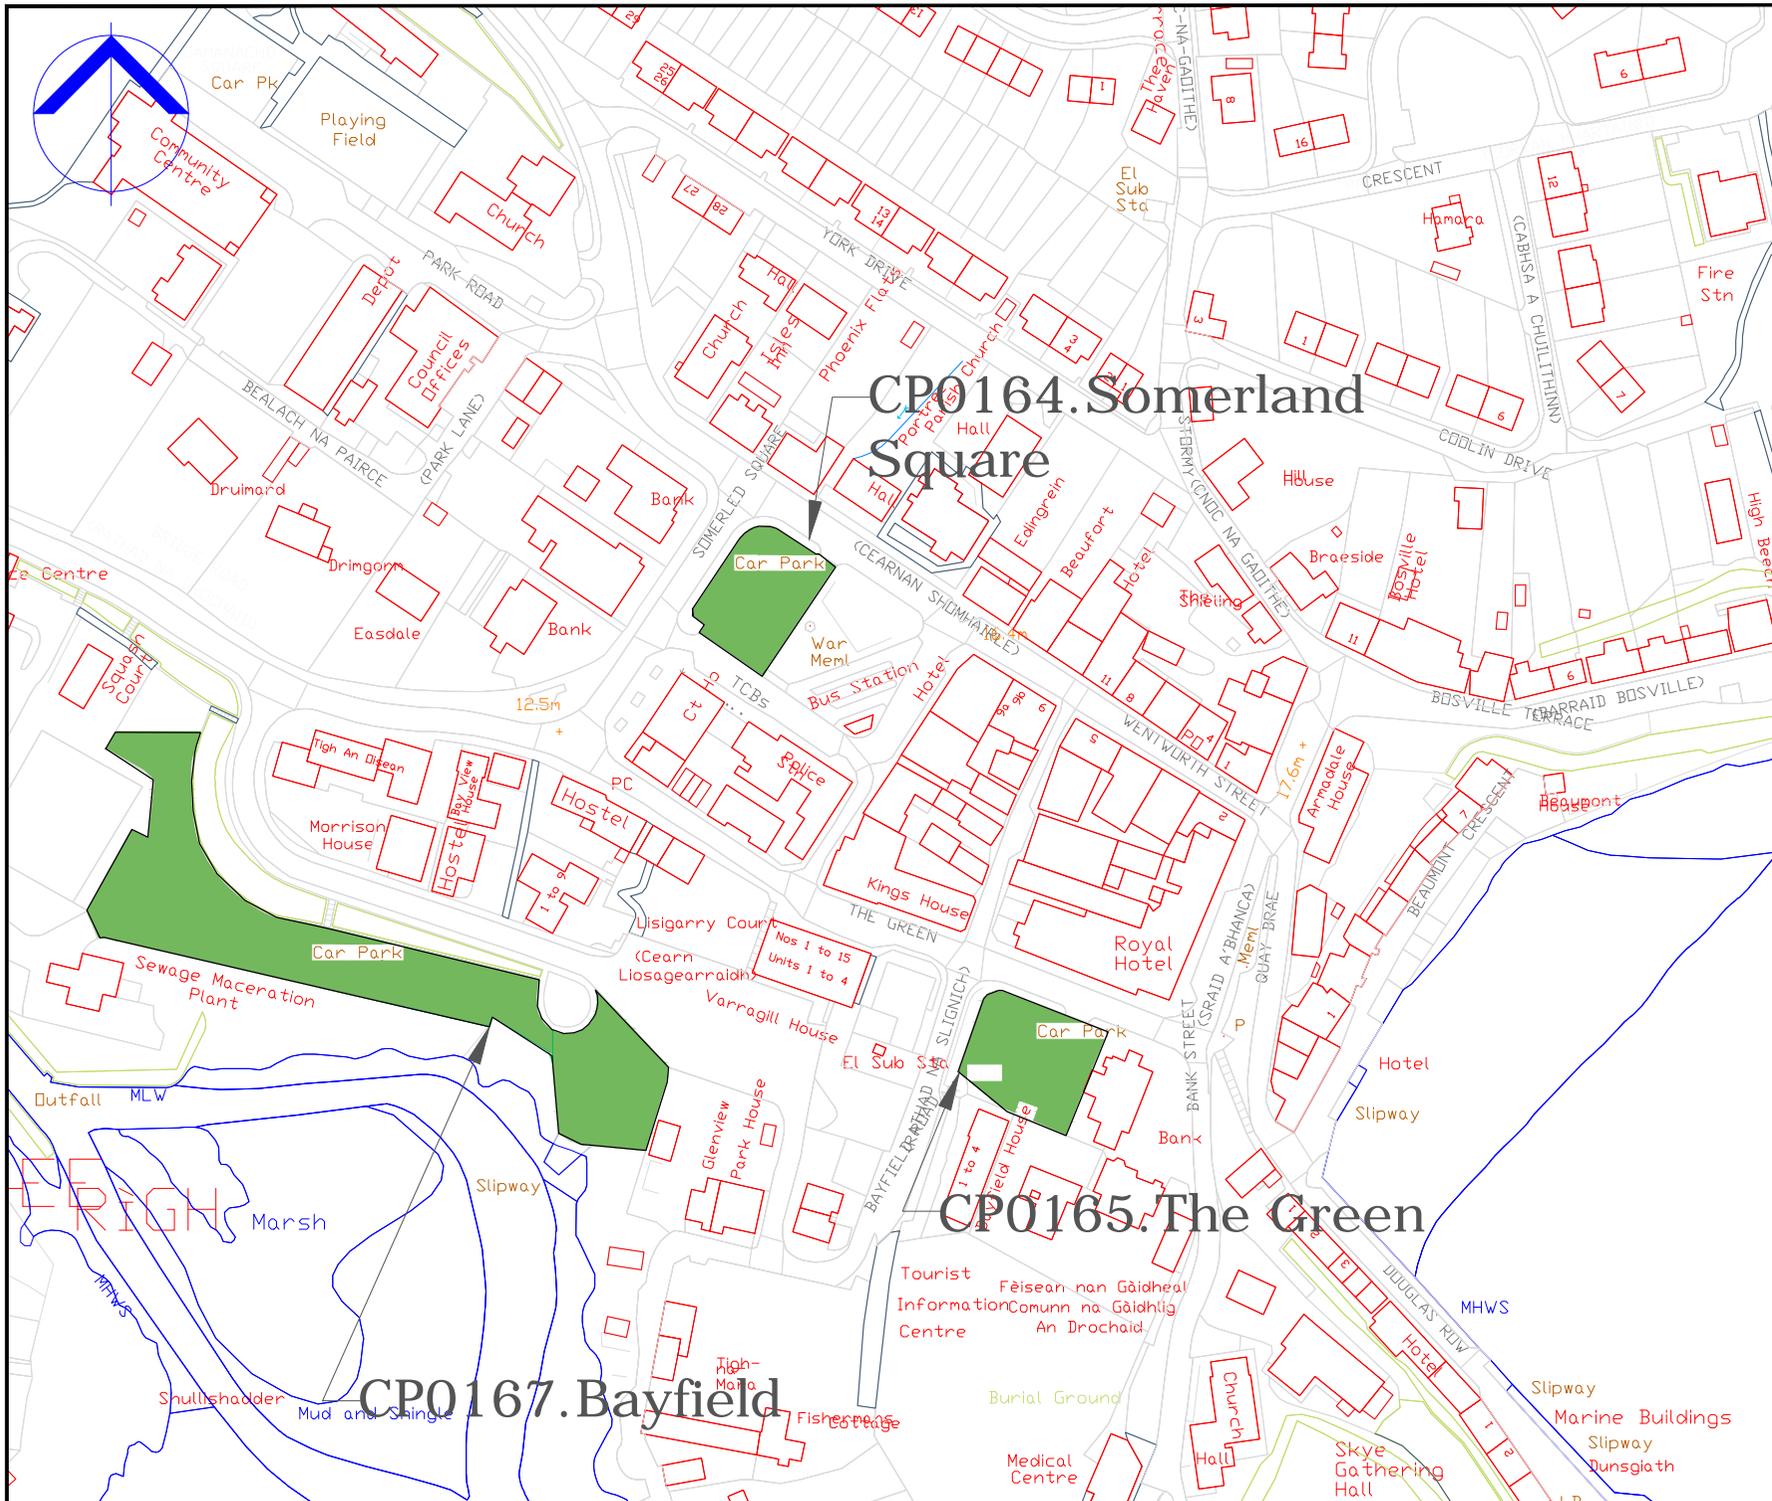

COPYRIGHT, DESIGNS and PATENTS ACT 1988:  
 This drawing may not be reproduced, copied or used in any way without the written permission of the Director of Development & Infrastructure.  
 © THE HIGHLAND COUNCIL

**Notes**  
 © Crown Copyright.  
 The Highland Council 2014 100023369

Revision Details		Drawn By	Checked By	Date	Scale



**Roads & Transport  
 Community Services**

COMMUNITY\_SERVICE  
 GLENURQUHART\_RD,  
 INVERNESS\_IV3\_5NX  
 ADDRESS3

Phone 01463252939  
 E-mail HIGHLAND.GOV.UK


Project  
**THE\_HIGHLAND\_COUNCIL  
 (OFF-STREET\_PARKING\_PLACES)  
 (DECriminalISED\_PARKING  
 ENFORCEMENT\_AND  
 CONSOLIDATION)  
 ORDER\_2016**

Title  
**PORTREE\_CAR\_PARK  
 CP0164,0165,0167**


Scale  
**1:2000 (@ A4)**

Drawn	GO	Date	22/08/16
Checked	SM	Date	CDATE

Project No:	
Drawing No:	43
Rev:	

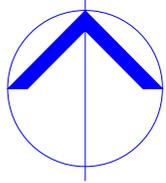

# CP0124.Potmahomack Village

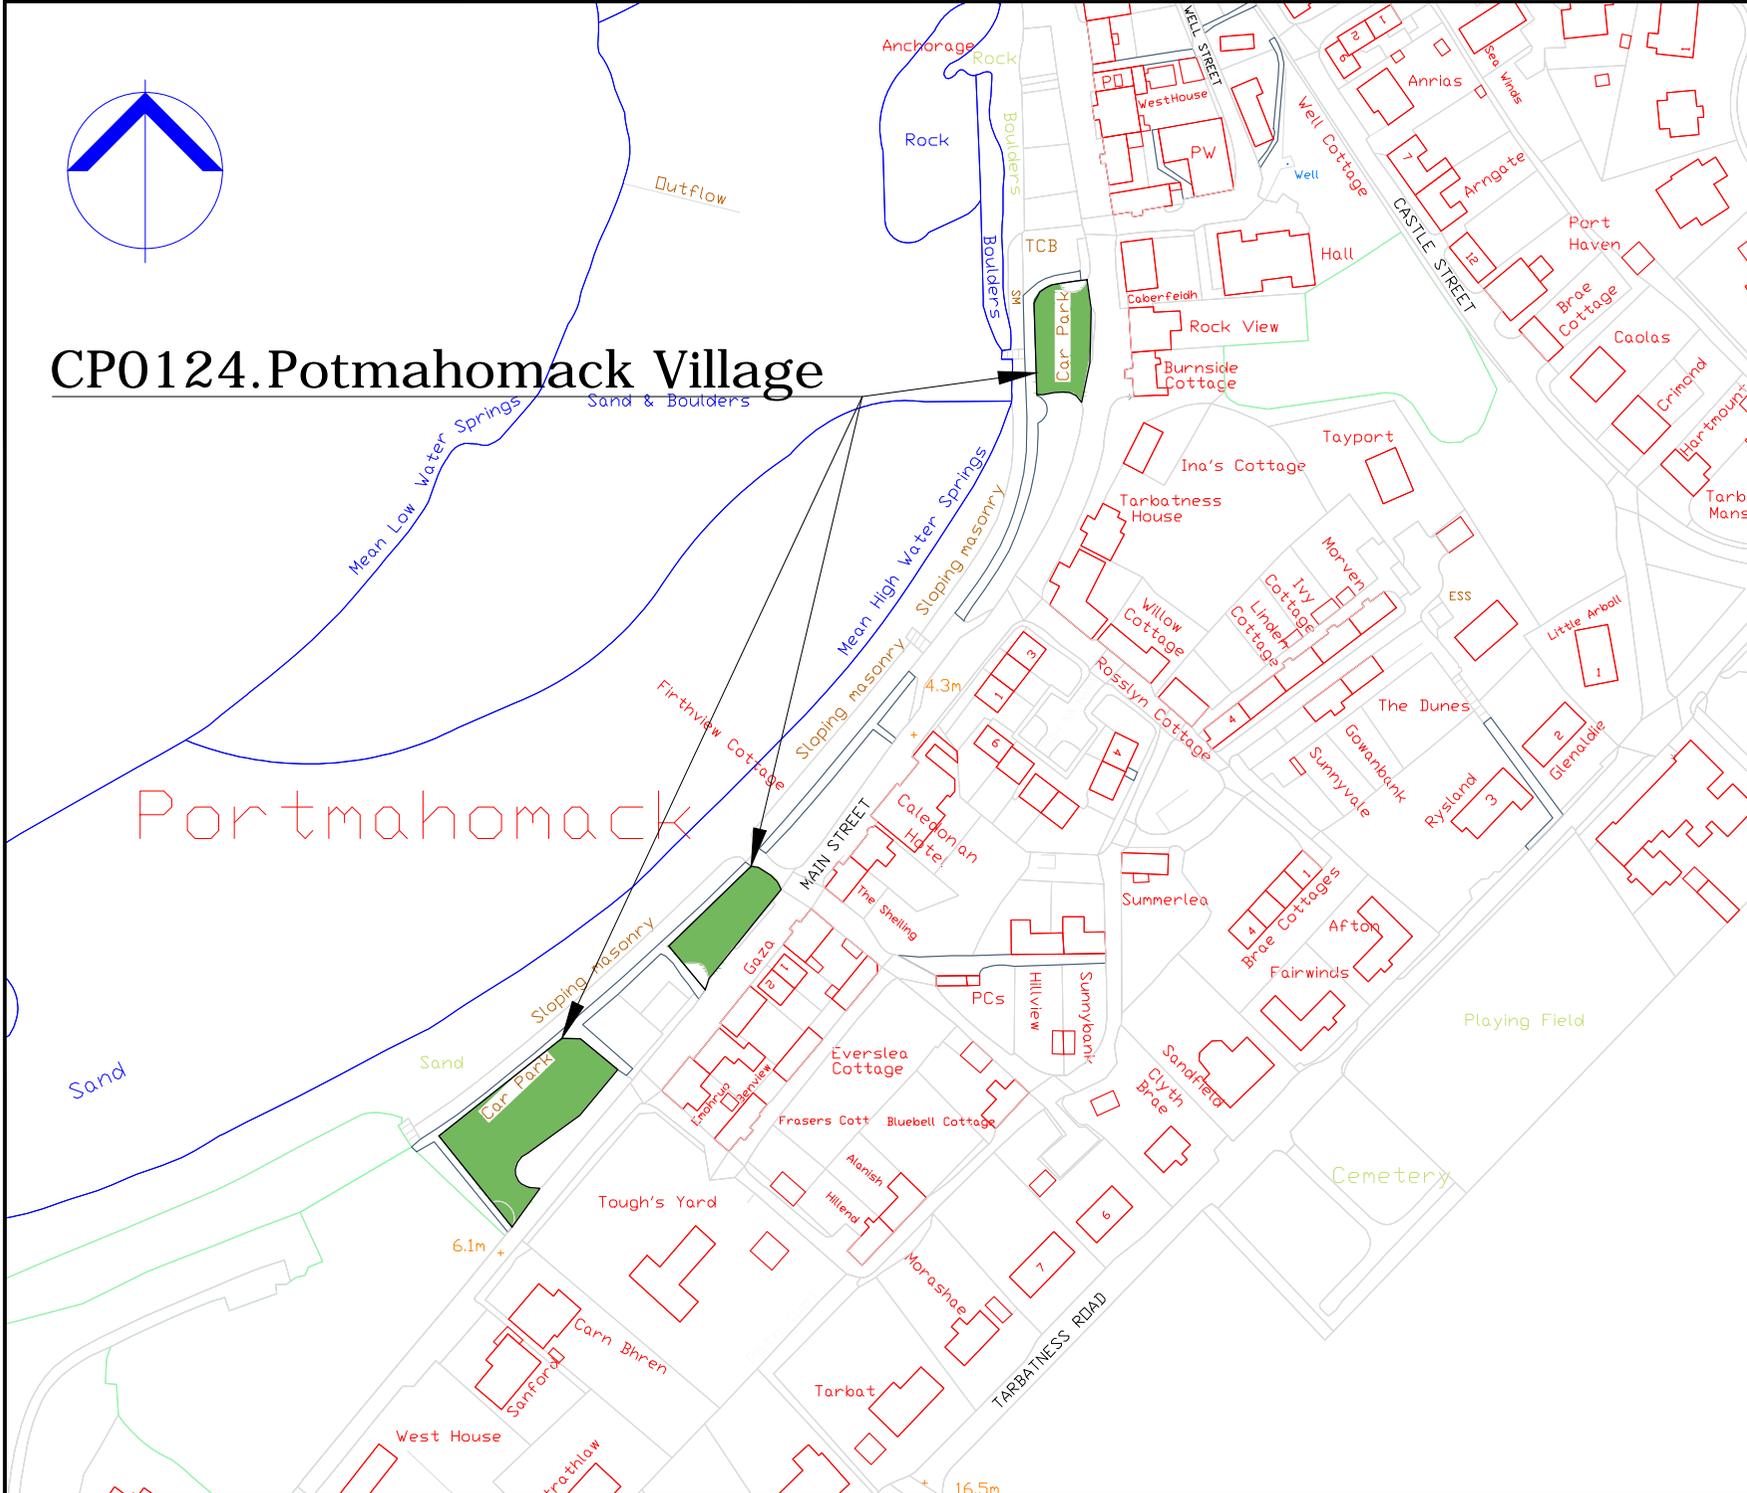

COPYRIGHT, DESIGNS and PATENTS ACT 1986:  
This drawing may not be reproduced, copied or used in any way without the written permission of the Director of Development & Infrastructure.  
© THE HIGHLAND COUNCIL

### Notes

© Crown Copyright,  
The Highland Council 2014 100023369

### Revision Details

Drawn By	Checked By	Check Date	Surf



## Roads & Transport Community Services

COMMUNITY\_SERVICE  
GLENURQUHART\_RD,  
INVERNESS\_IV3\_5NX  
ADDRESS3

Phone 01463252939  
E-mail HIGHLAND.GOV.UK

Project:  
**THE\_HIGHLAND\_COUNCIL  
(OFF-STREET\_PARKING\_PLACES)  
(DECriminalISED\_PARKING  
ENFORCEMENT\_AND  
CONSOLIDATION)  
ORDER\_2016**


Site:  
**PORTMAHOMACK\_VILLAGE\_CP  
CP0124**

Scale: 1:2000 (@ A4)

Drawn	GO	Date	02/09/16
Checked	SM	Date	CDATE

Project No:

Drawing No: 120 Rev: \_

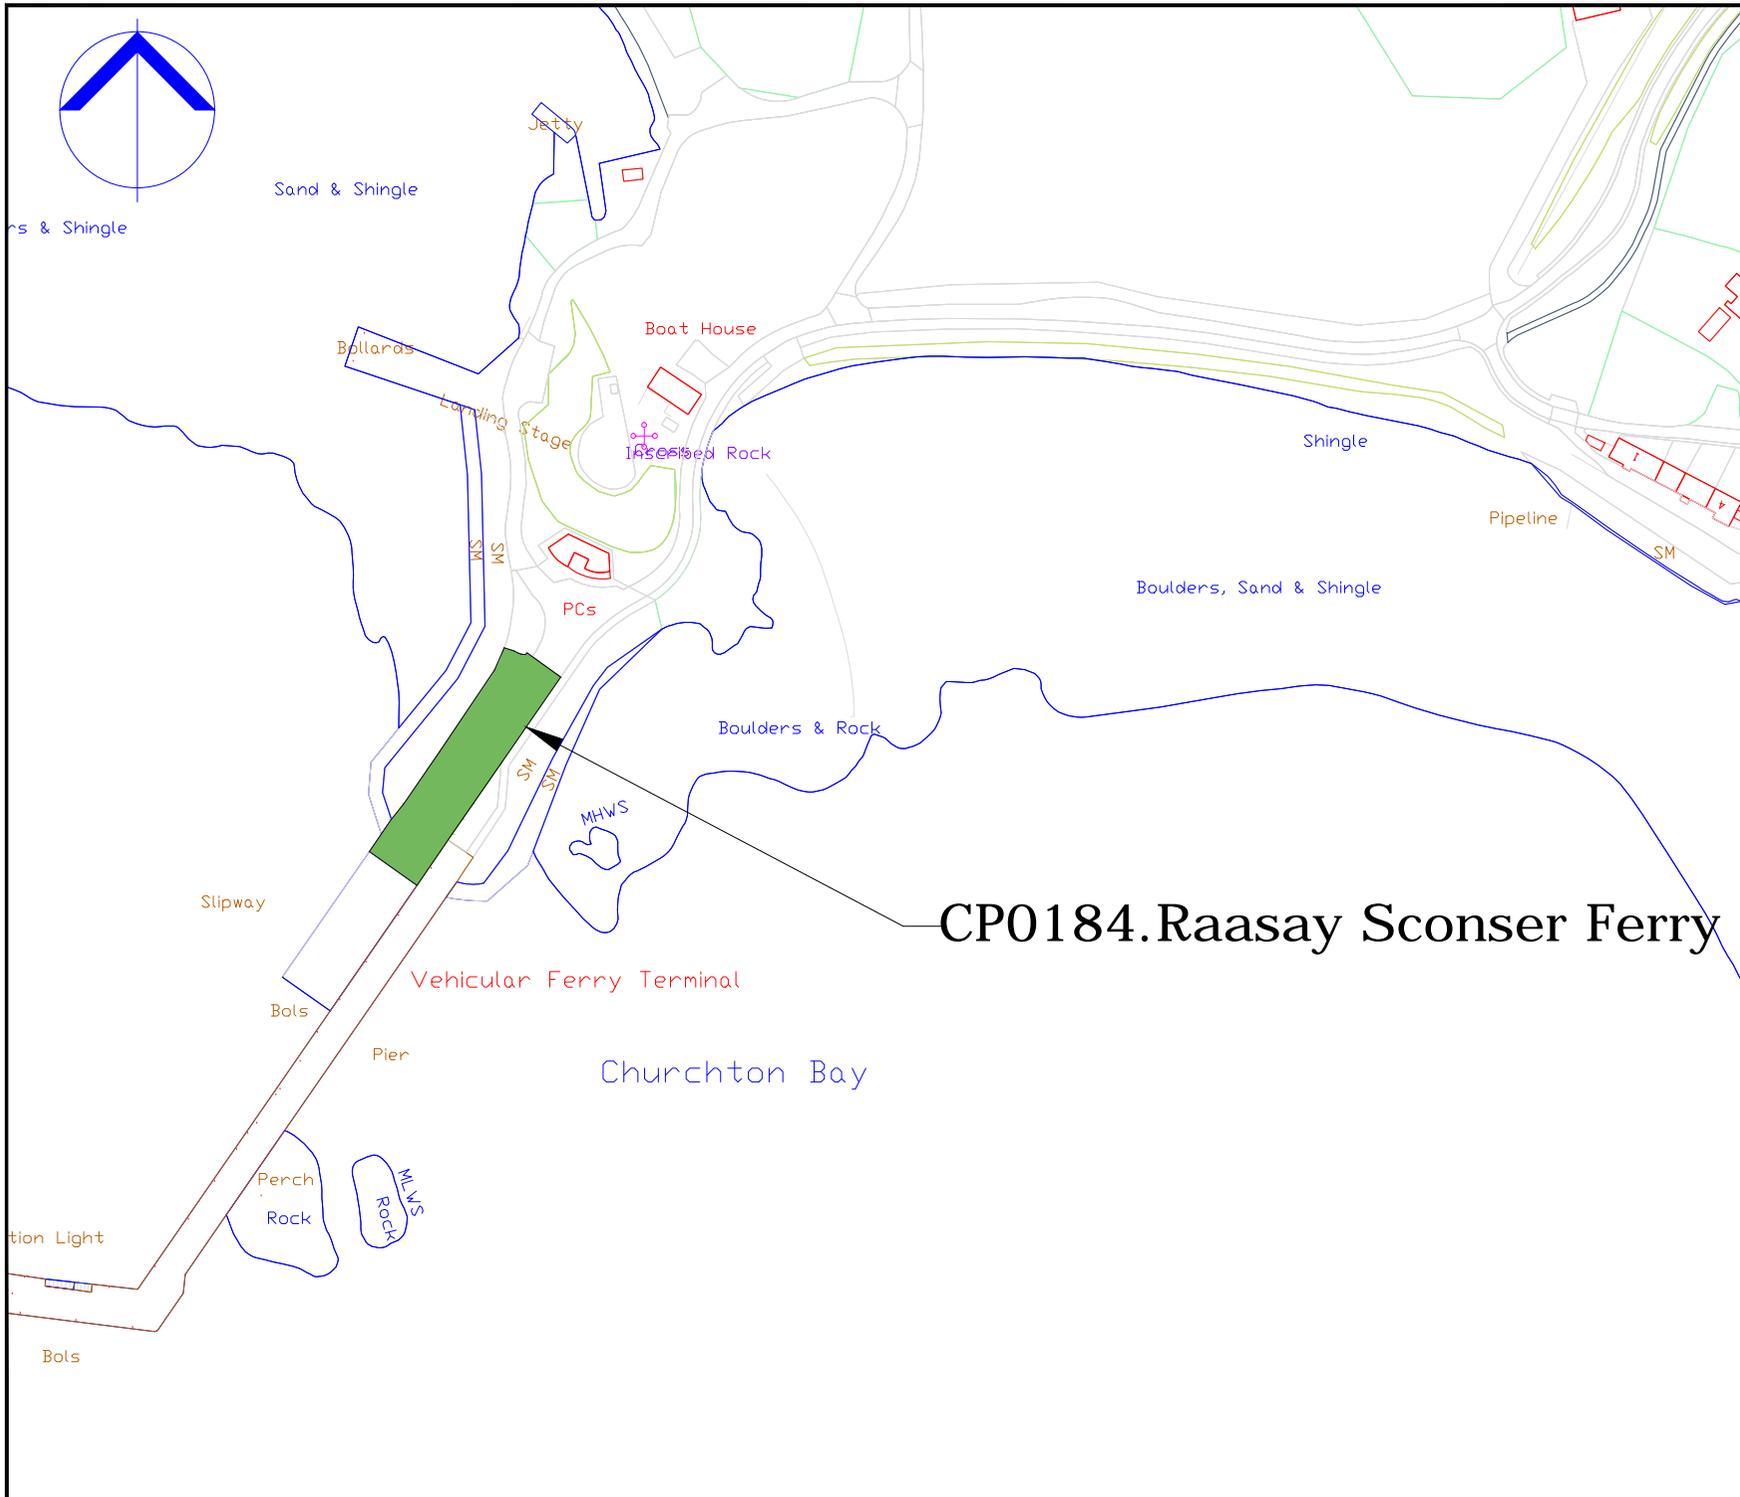

# CP0184.Raasay Sconser Ferry

COPYRIGHT, DESIGNS and PATENTS ACT 1988:  
 This drawing may not be reproduced, copied or used in any way without the written permission of the Director of Development & Infrastructure.  
 © THE HIGHLAND COUNCIL

## Notes

© Crown Copyright,  
 The Highland Council 2014 100023369

## Revision Details

Drawn By	Checked By	Check Date	Check Status



**Roads & Transport  
 Community Services**

COMMUNITY\_SERVICE  
 GLENURQUHART\_RD,  
 INVERNESS\_IV3\_5NX  
 ADDRESS3

Phone 01463252939

E-mail HIGHLAND.GOV.UK

Project:  
**THE\_HIGHLAND\_COUNCIL  
 (OFF-STREET\_PARKING\_PLACES)  
 (DECriminalISED\_PARKING  
 ENFORCEMENT\_AND  
 CONSOLIDATION)  
 ORDER\_2016**


Site:  
**RÄASAY\_SCONSER\_FERRY\_CP  
 CP0184**

Scale: **1:2000 (@ A4)**

Drawn	GO	Date	02/09/16
Checked	SM	Date	CDATE

Project No:

Drawing No: **129** Rev: **\_**

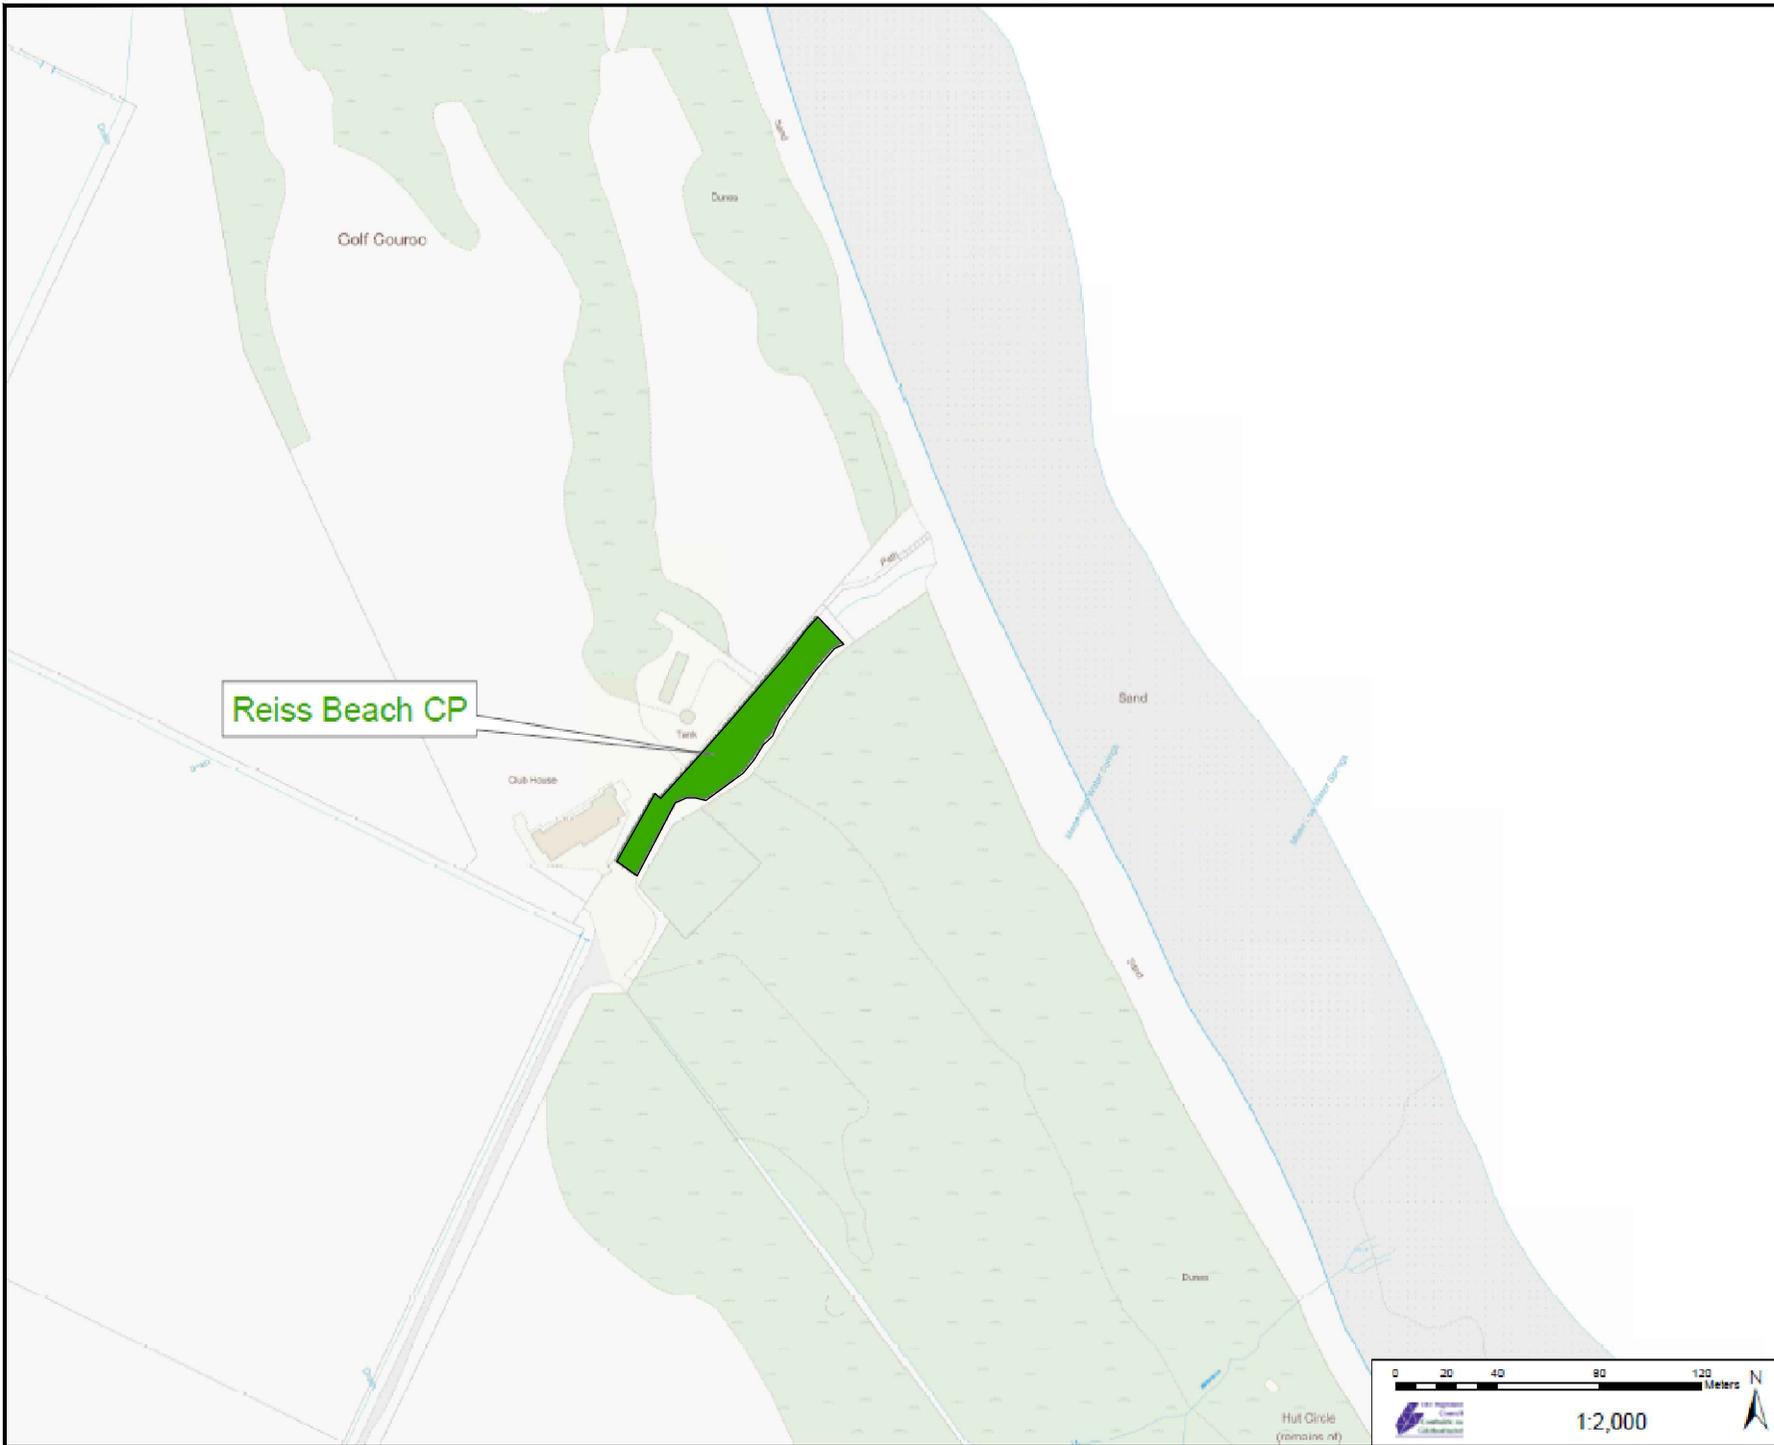

COPYRIGHT, DESIGNS AND PATENTS ACT 1988:  
 This drawing may not be reproduced, copied or used in any way without the written permission of the Director of Development & Infrastructure.  
 © THE HIGHLAND COUNCIL

**Notes**  
 © Crown Copyright.  
 The Highland Council 2014 100023369

Revision Details	Drawn By	Checked By	Check Date	Subs

**The Highland Council**  
 Comhairle na Gaidhealtachd

**Roads & Transport  
 Community Services**

COMMUNITY\_SERVICE  
 GLENURQUHART\_RD,  
 INVERNESS\_IV3\_5NX  
 ADDRESS3

Phone 01463252939  
 E-mail HIGHLAND.GOV.UK

Project  
**THE\_HIGHLAND\_COUNCIL  
 (OFF-STREET\_PARKING\_PLACES)  
 (DECriminalISED\_PARKING  
 ENFORCEMENT\_AND  
 CONSOLIDATION)  
 ORDER\_2016**

Title  
**REISS\_BEACH\_CP  
 CP0018**

Scale  
**1:2000 (@ A4)**


Drawn	GO	Date	22/08/16
Checked	SM	Date	CDATE

Project No:

Drawing No:	86	Rev:	—
-------------	----	------	---

0 20 40 80 120 Meters

**1:2,000**

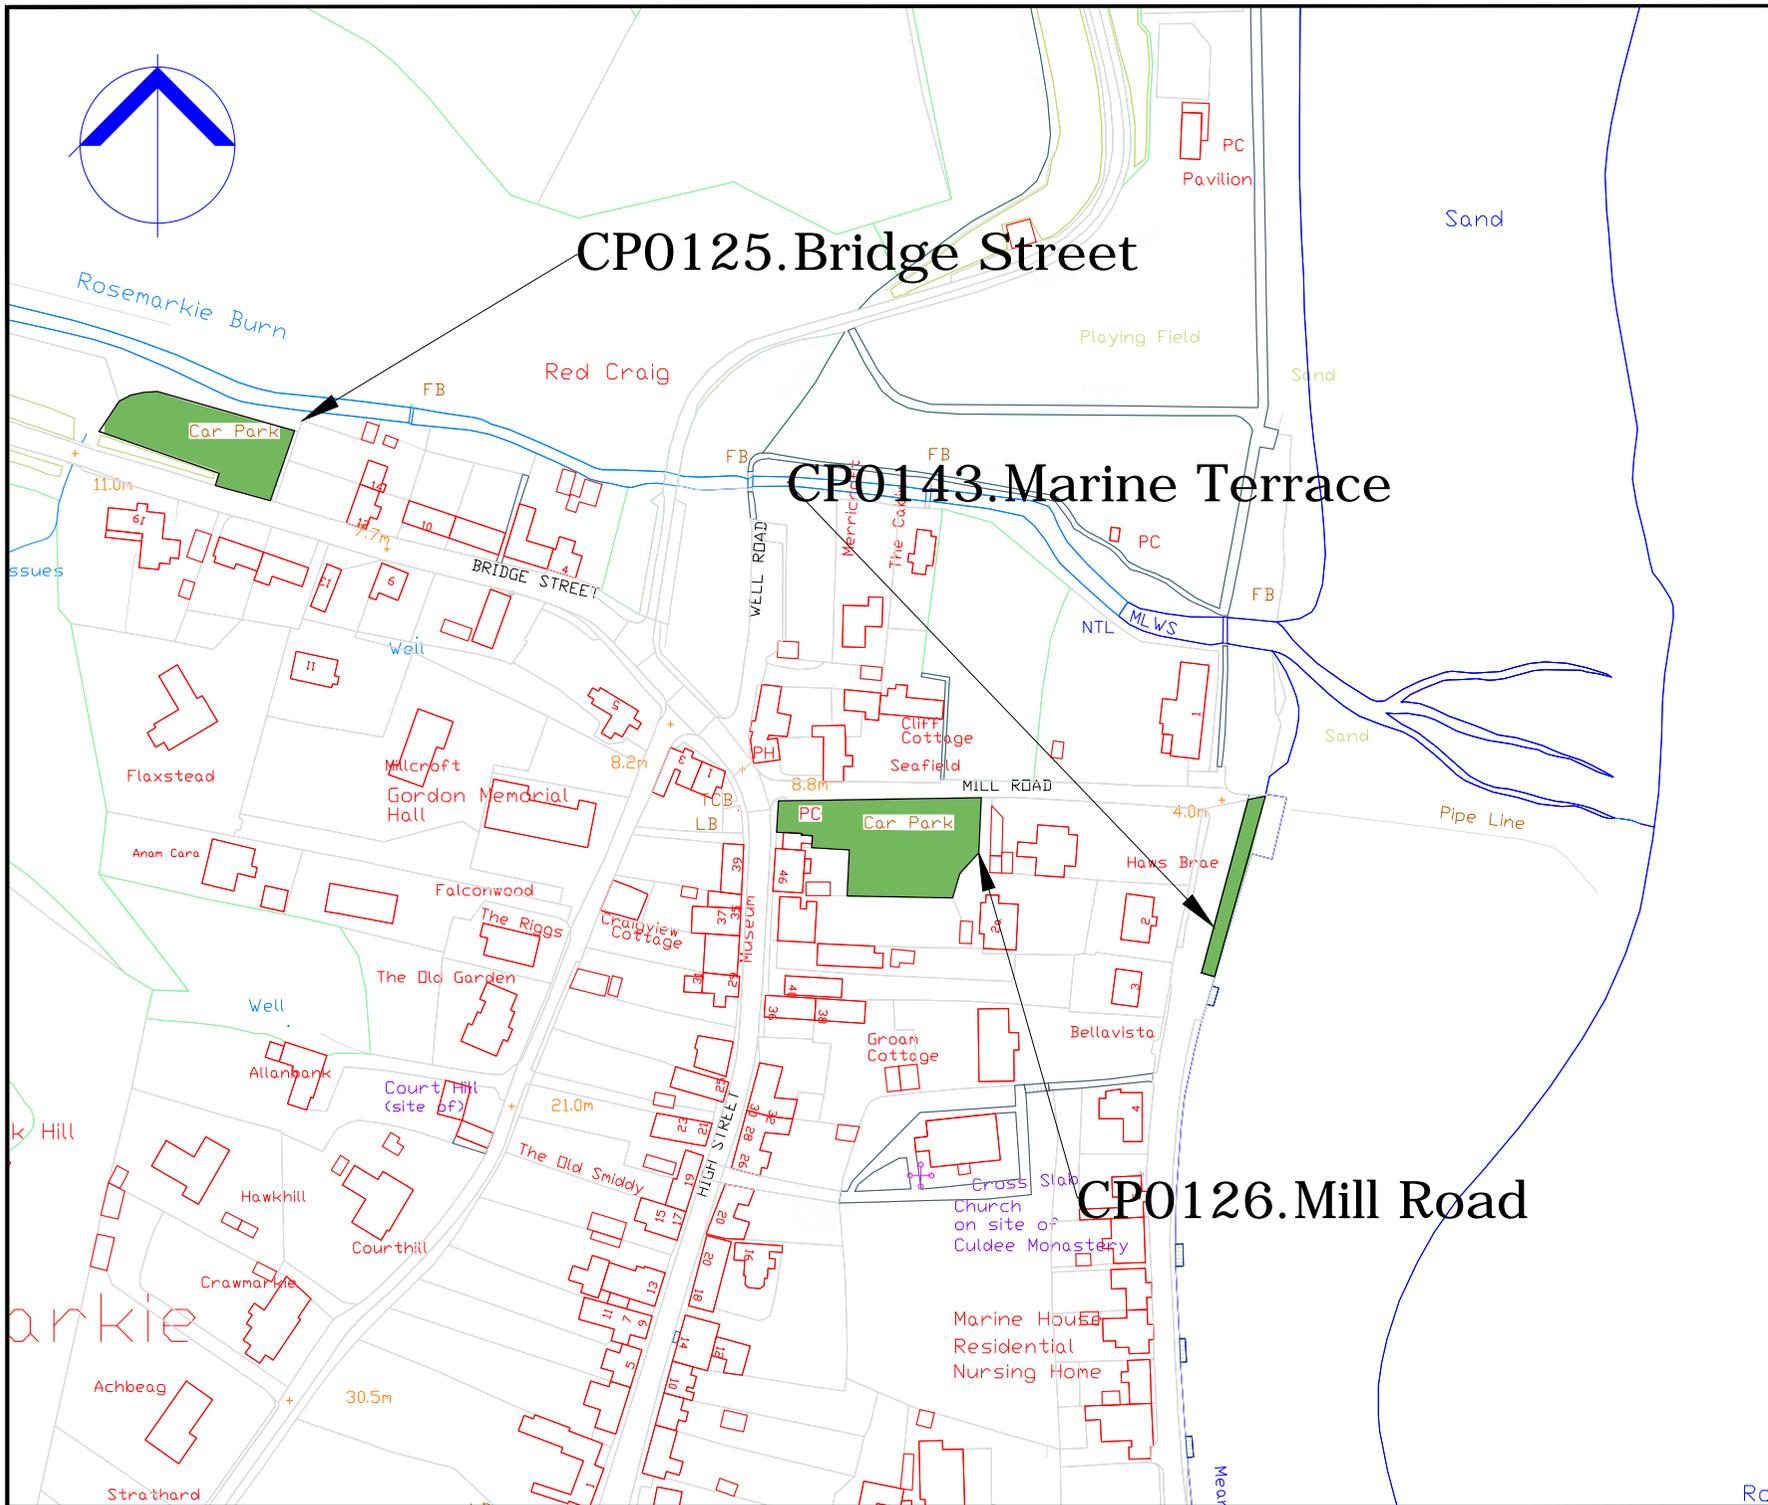

COPYRIGHT, DESIGNS and PATENTS ACT 1988:  
 This drawing may not be reproduced, copied or used in any way without the written permission of the Director of Development & Infrastructure.  
 © THE HIGHLAND COUNCIL.

**Notes**  
 © Crown Copyright.  
 The Highland Council 2014 100023369

Revision Details			



**The Highland Council**  
**Comhairle na Gaidhealtachd**

**Roads & Transport  
 Community Services**

COMMUNITY\_SERVICE  
 GLENURQUHART\_RD,  
 INVERNESS\_IV3\_5NX  
 ADDRESS3

Phone 01463252939  
 E-mail HIGHLAND.GOV.UK


Project  
**THE\_HIGHLAND\_COUNCIL  
 (OFF-STREET\_PARKING\_PLACES)  
 (DECriminalISED\_PARKING  
 ENFORCEMENT\_AND  
 CONSOLIDATION)  
 ORDER\_2016**

Title  
**ROSEMARKIE\_CAR\_PARK  
 CP0125,0126,0143**

Scale  
**1:2000 (@ A4)**

Drawn	GO	Date	22/08/16
Checked	SM	Date	CDATE

Project No. \_\_\_\_\_  
 Drawing No. **13** Rev. \_\_\_\_\_

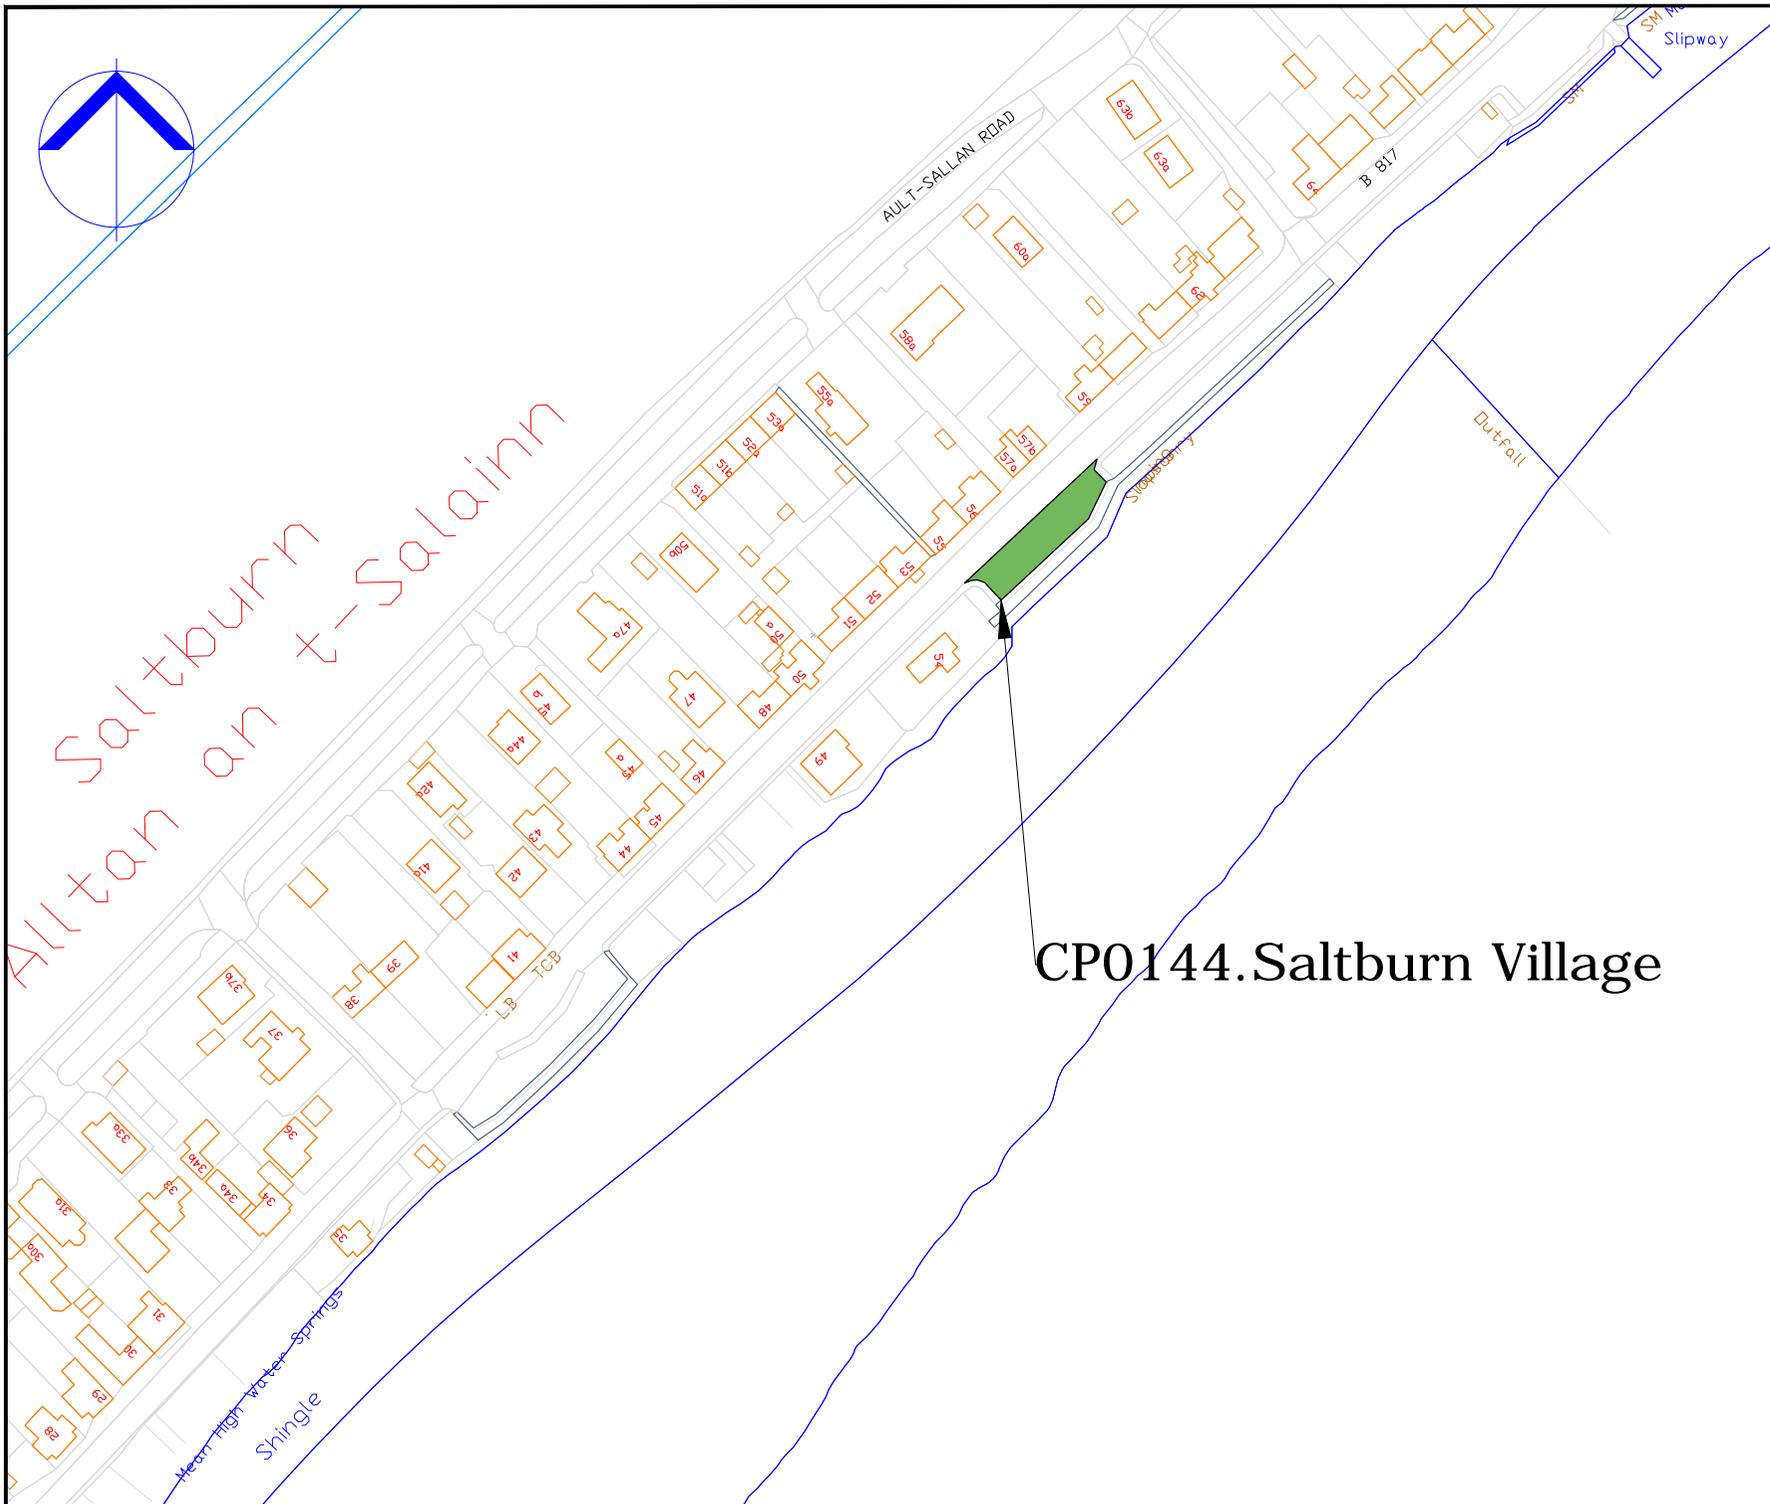

# CP0144.Saltburn Village

COPYRIGHT, DESIGNS and PATENTS ACT 1986:  
 This drawing may not be reproduced, copied or used in any way without the written permission of the Director of Development & Infrastructure.  
 © THE HIGHLAND COUNCIL

**Notes**  
 © Crown Copyright.  
 The Highland Council 2014 100023369

Revision Details			
Drawn By	Checked By	Checked Date	Surf.



**Roads & Transport  
 Community Services**

COMMUNITY\_SERVICE  
 GLENURQUHART\_RD,  
 INVERNESS\_IV3\_5NX  
 ADDRESS3

Phone 01463252939  
 E-mail HIGHLAND.GOV.UK


Project  
**THE HIGHLAND COUNCIL  
 (OFF-STREET PARKING PLACES)  
 (DECriminalISED PARKING  
 ENFORCEMENT AND  
 CONSOLIDATION)  
 ORDER\_2016**

Title  
**SALTBURN VILLAGE\_CP  
 CP0144**


Scale  
**1:2000 (@ A4)**

Drawn	GO	Date	22/08/16
Checked	SM	Date	CDATE

Project No:  
 Drawing No: **111** Rev: **-**

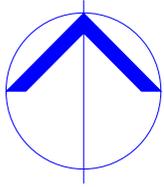

# CP0243.Sconser Raasay Ferry

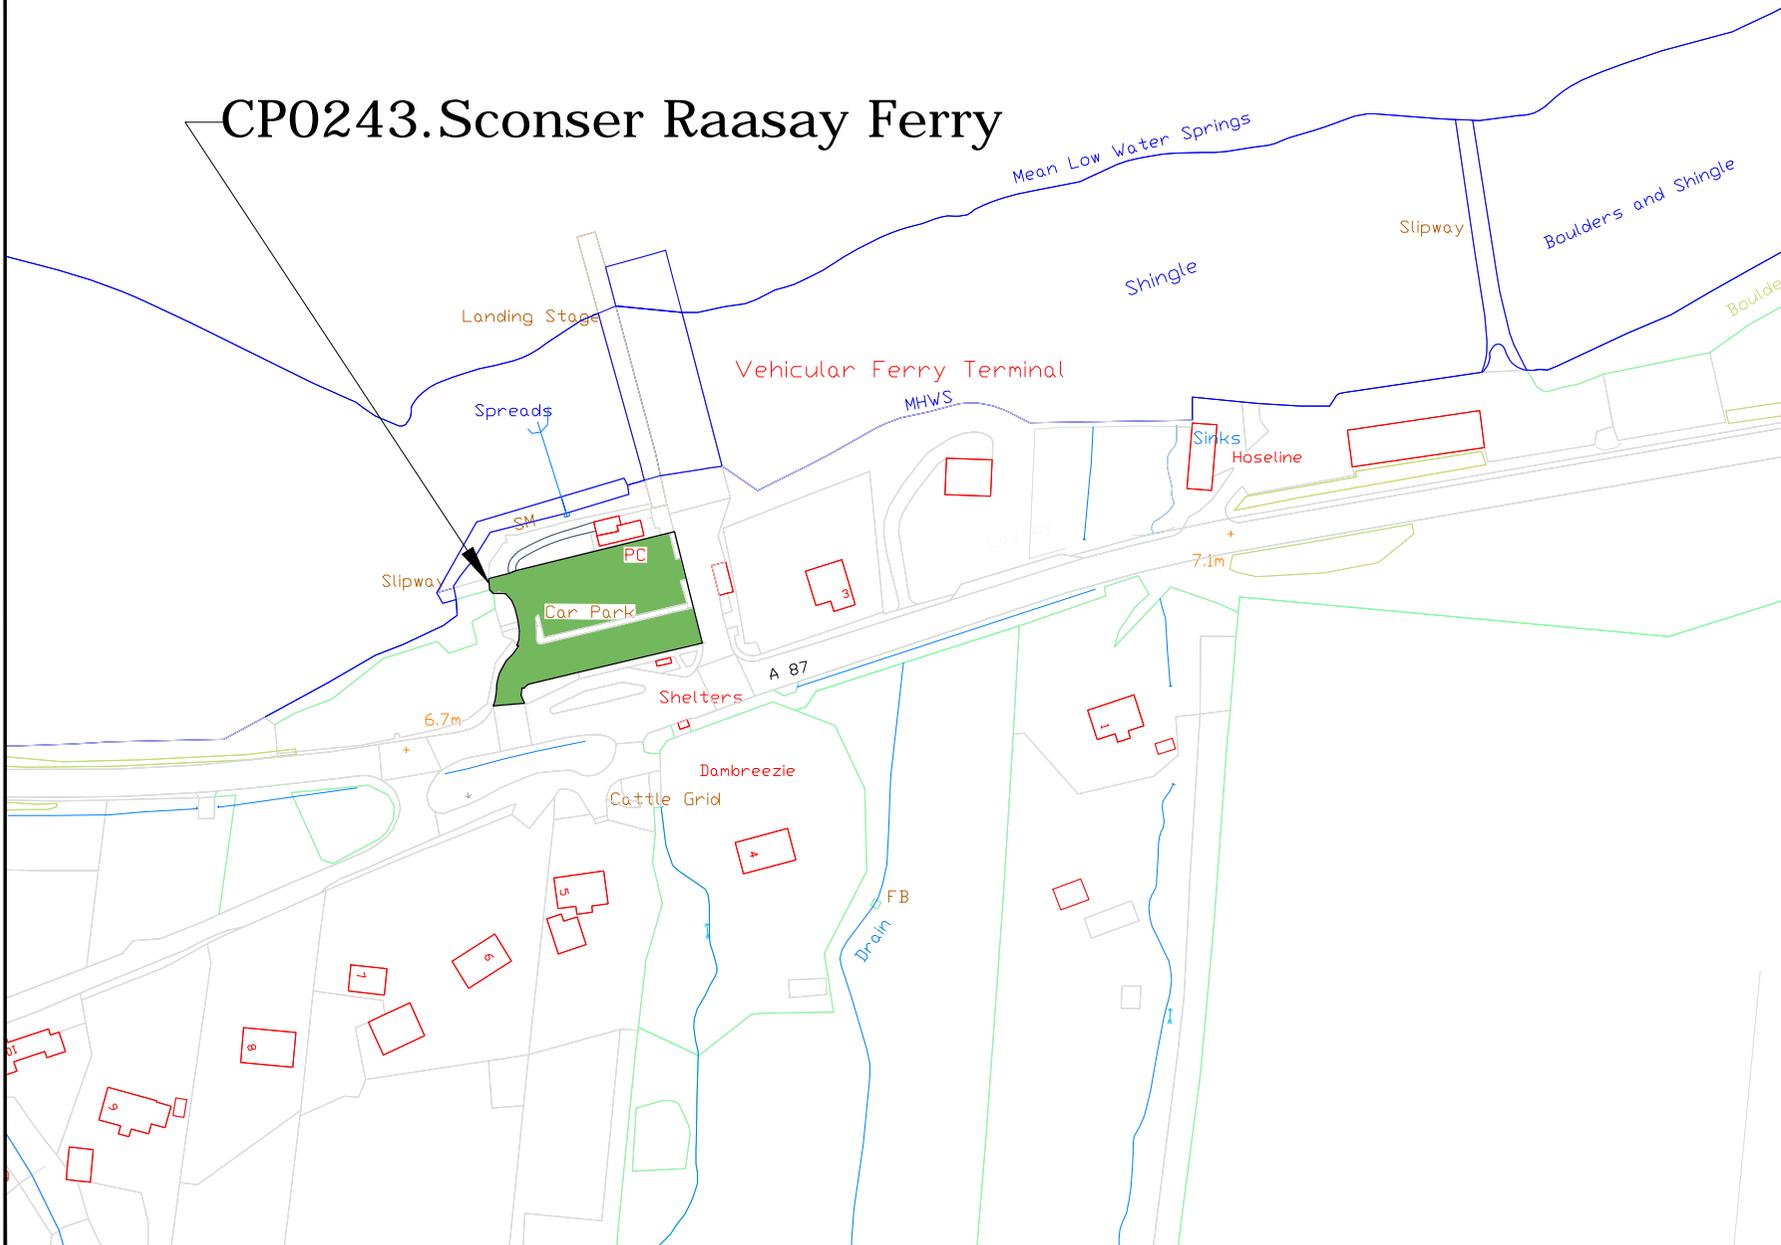

COPYRIGHT, DESIGNS and PATENTS ACT 1986:  
 This drawing may not be reproduced, copied or used in any way without the written permission of the Director of Development & Infrastructure.  
 © THE HIGHLAND COUNCIL

### Notes

© Crown Copyright.  
 The Highland Council 2014 100023369

Revision Details			
Drawn By	Checked By	Check Date	Surf



**Roads & Transport  
 Community Services**

COMMUNITY\_SERVICE  
 GLENURQUHART\_RD,  
 INVERNESS\_IV3\_5NX  
 ADDRESS3

Phone 01463252939

E-mail HIGHLAND.GOV.UK

Project  
**THE HIGHLAND COUNCIL  
 (OFF-STREET PARKING PLACES)  
 (DECriminalISED PARKING  
 ENFORCEMENT AND  
 CONSOLIDATION)  
 ORDER\_2016**


Title  
**SCONSER\_RAASAY\_FERRY  
 CP0243**

Scale  
**1:2000 (@ A4)**

Drawn	GO	Date	22/08/16
Checked	SM	Date	CDATE


Project No:

Drawing No: **150** Rev: **—**

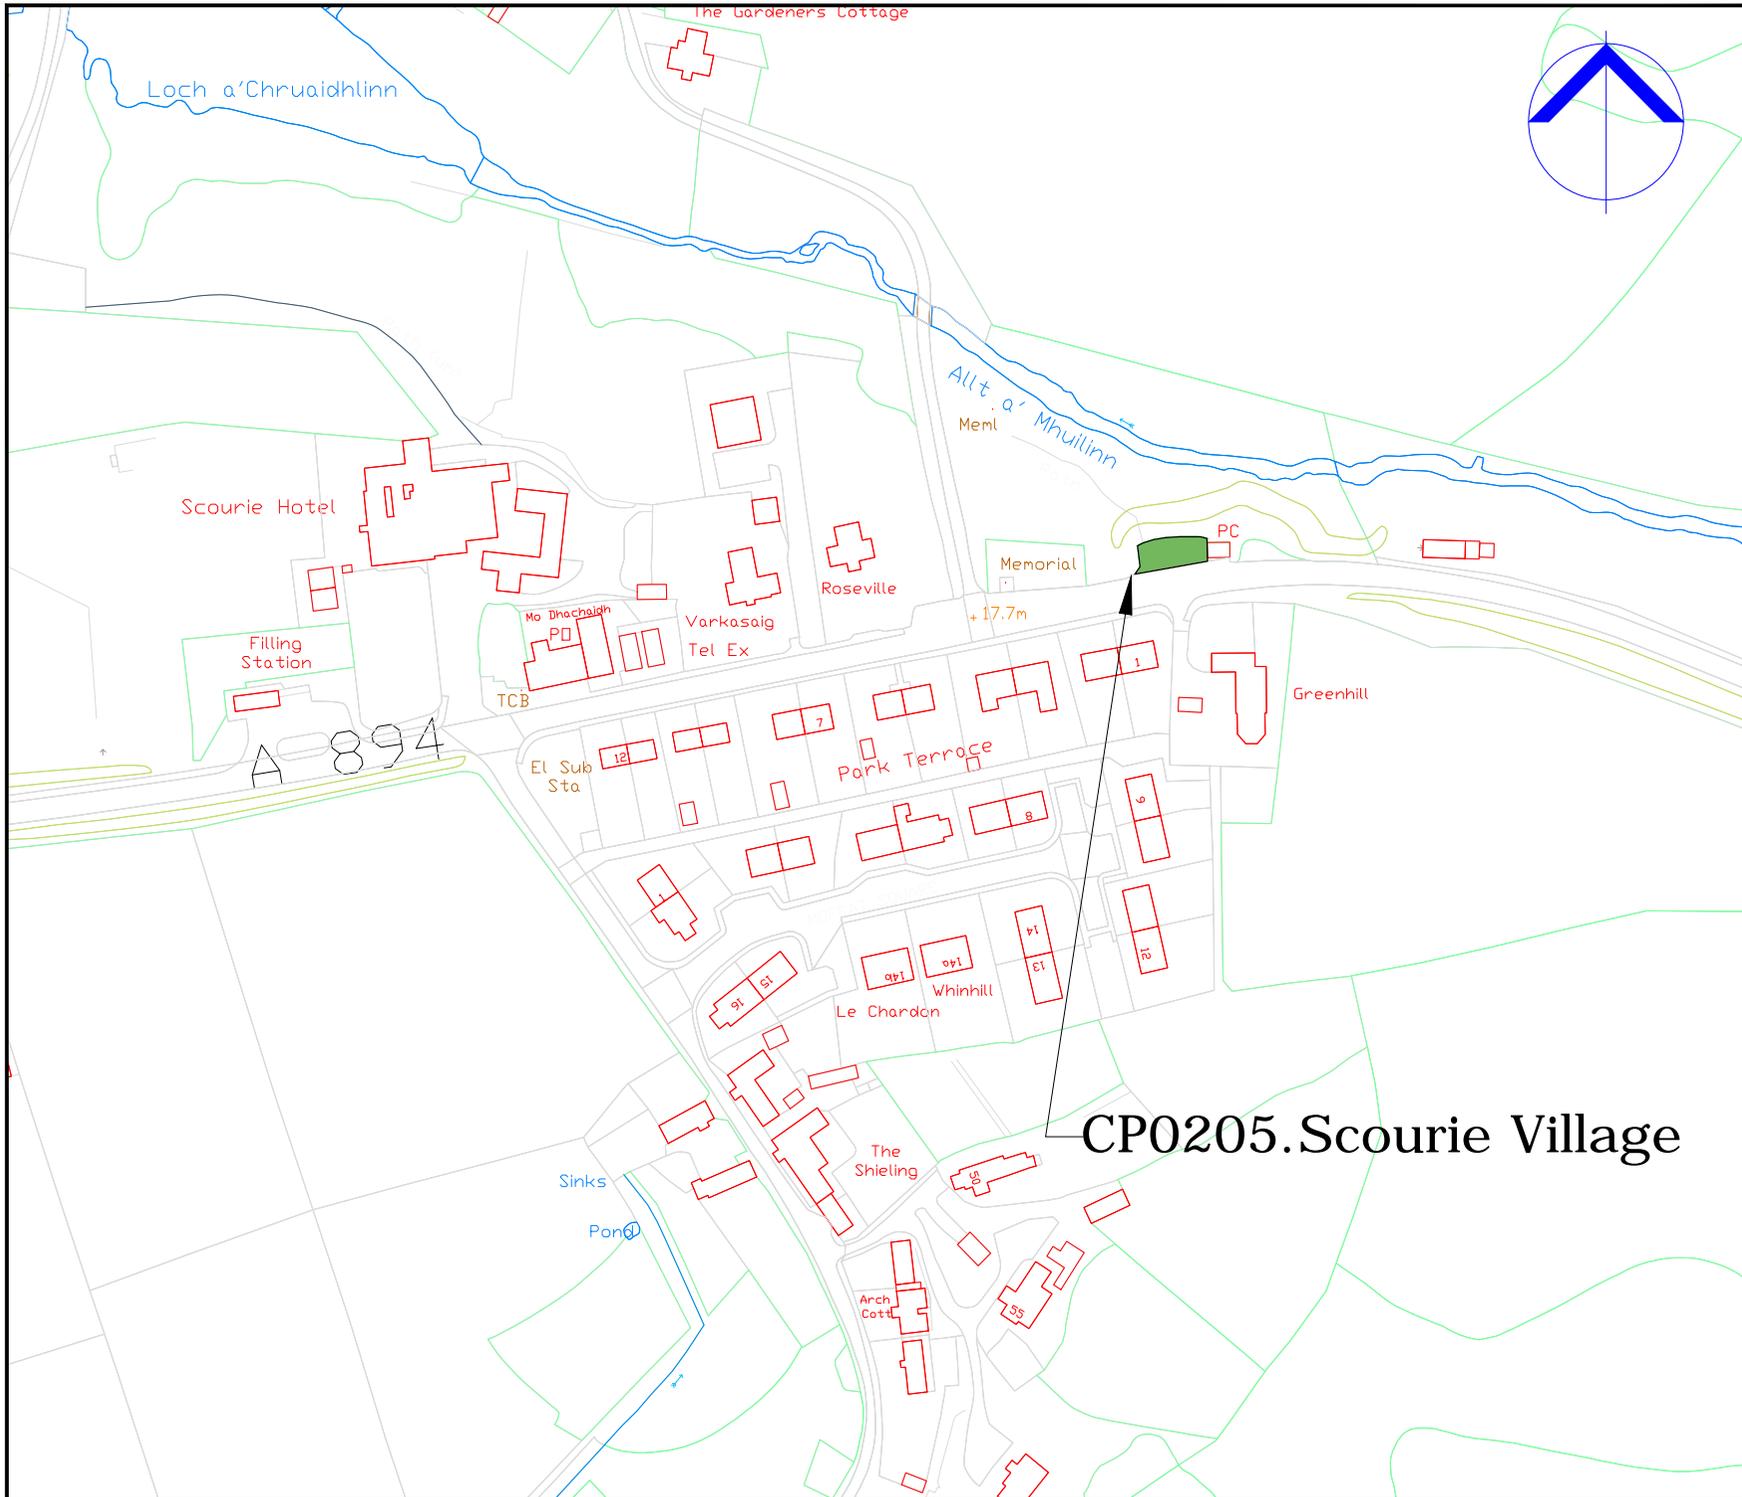

# CP0205.Scourie Village

COPYRIGHT, DESIGNS and PATENTS ACT 1986:  
 This drawing may not be reproduced, copied or used in any way without the written permission of the Director of Development & Infrastructure.  
 © THE HIGHLAND COUNCIL

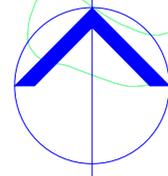

**Notes**  
 © Crown Copyright,  
 The Highland Council 2014 100023369

Revision Details			
Drawn By	Checked By	Check Date	Surv



**Roads & Transport  
 Community Services**

COMMUNITY\_SERVICE  
 GLENURQUHART\_RD,  
 INVERNESS\_IV3\_5NX  
 ADDRESS3

Phone 01463252939  
 E-mail HIGHLAND.GOV.UK

Project: THE\_HIGHLAND\_COUNCIL  
 (OFF-STREET\_PARKING\_PLACES)  
 (DECriminalISED\_PARKING  
 ENFORCEMENT\_AND  
 CONSOLIDATION)  
 ORDER\_2016


Title: SCOURIE\_CP  
 CP0205

Scale: 1:2000 (@ A4)

Drawn	GO	Date	02/09/16
Checked	SM	Date	CDATE

Project No:

Drawing No:	139	Rev:	—
-------------	-----	------	---

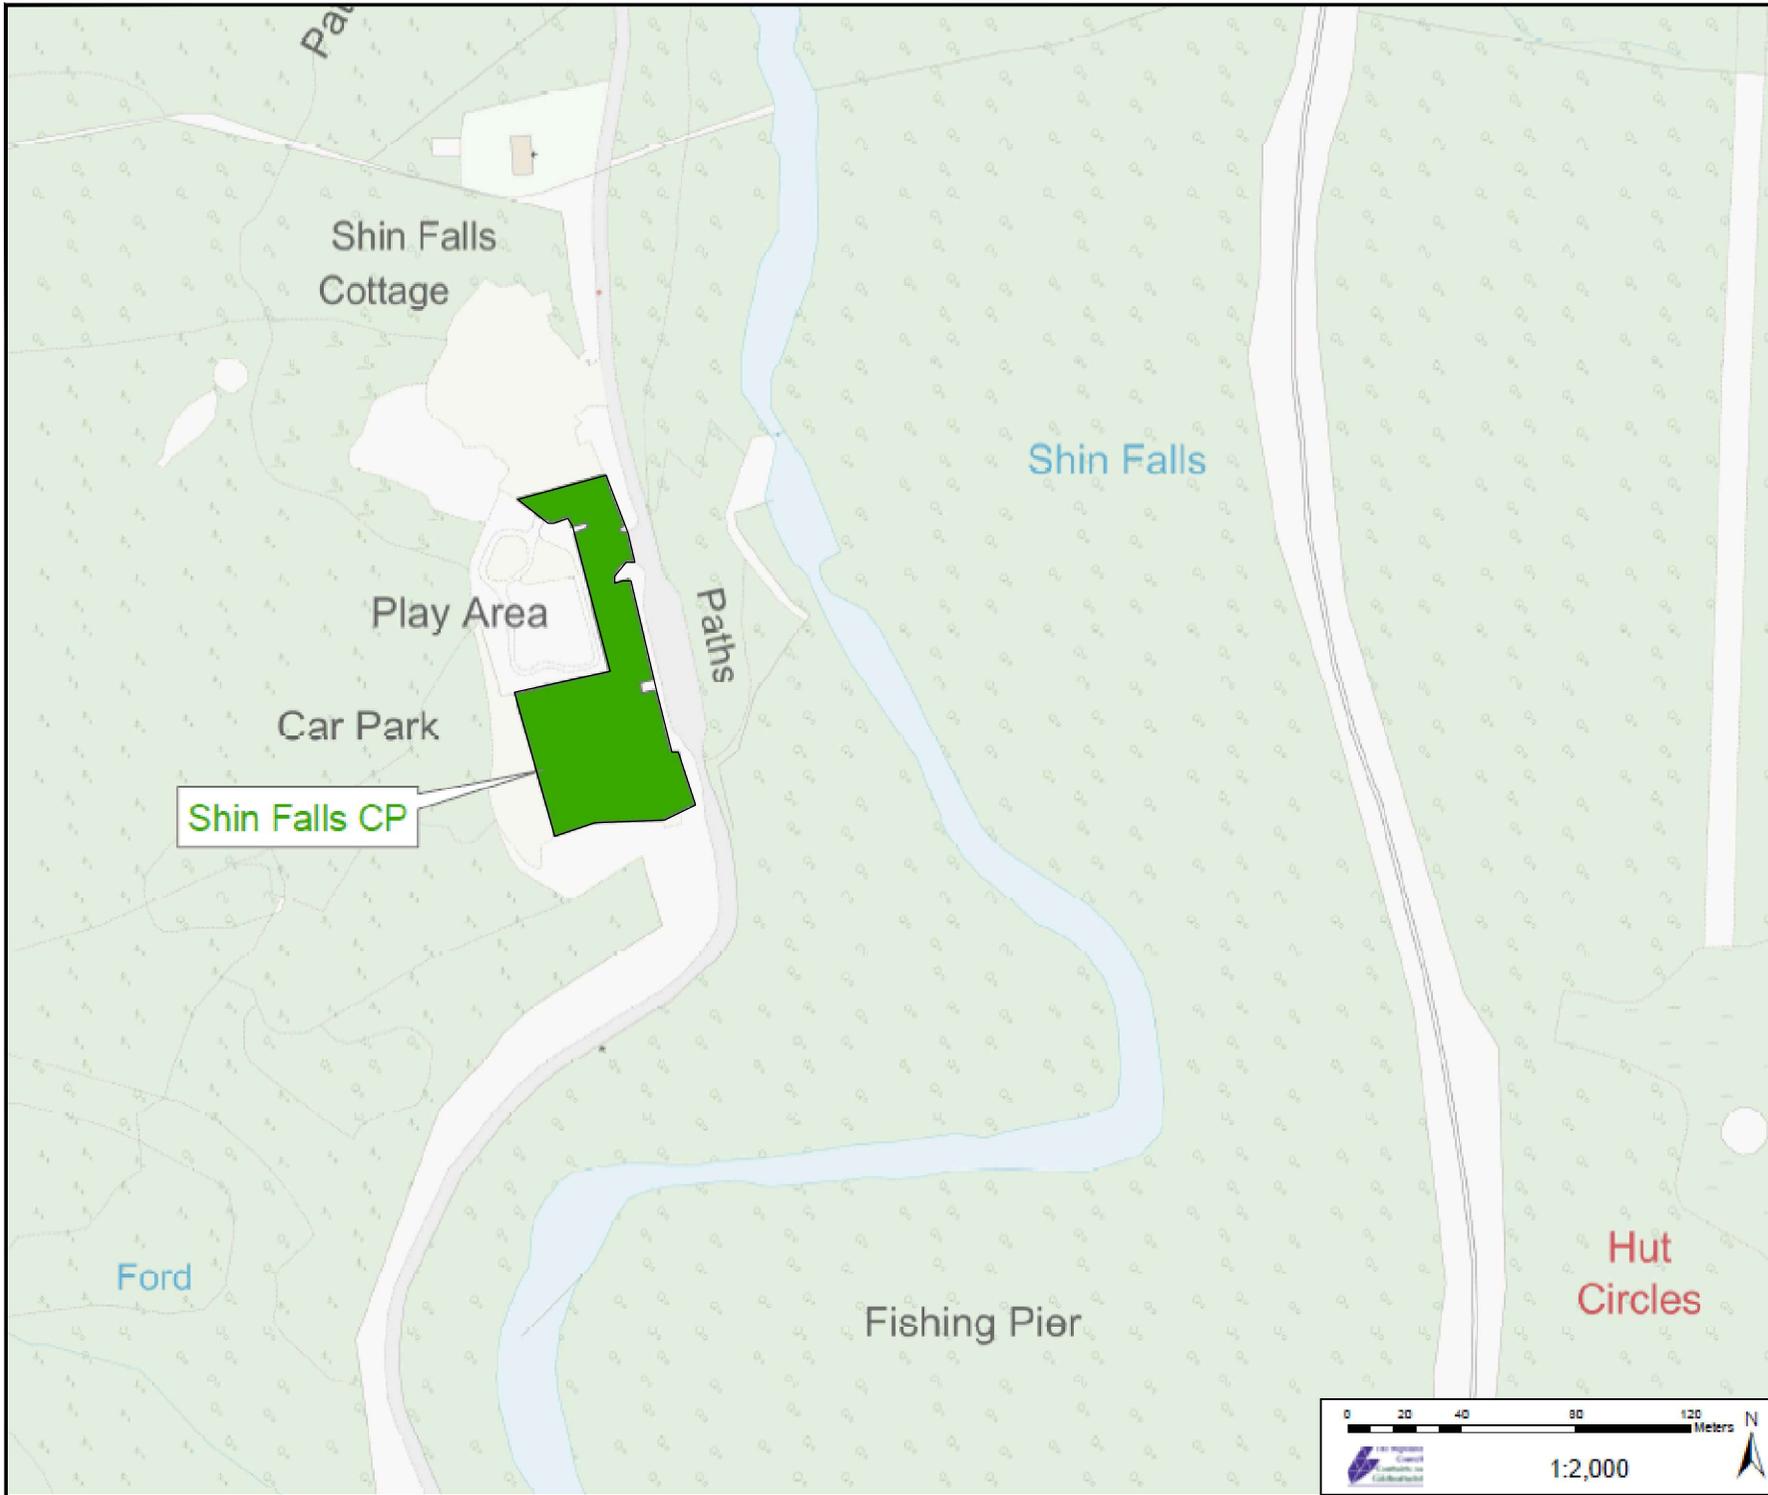

COPYRIGHT, DESIGNS and PATENTS ACT 1986.  
 This drawing may not be reproduced, copied or used in any way without the written permission of the Director of Development & Infrastructure.  
 © THE HIGHLAND COUNCIL

**Notes**

© Crown Copyright.  
 The Highland Council 2014 100023369

Revision Details	Drawn By	Checked By	Check Date	Surf



**Roads & Transport  
 Community Services**

COMMUNITY\_SERVICE  
 GLENURQUHART\_RD,  
 INVERNESS\_IV3\_5NX  
 ADDRESS3

Phone 01463252939  
 E-mail HIGHLAND.GOV.UK

Project  
**THE\_HIGHLAND\_COUNCIL  
 (OFF-STREET\_PARKING\_PLACES)  
 (DECriminalISED\_PARKING  
 ENFORCEMENT\_AND  
 CONSOLIDATION)  
 ORDER\_2016**


Title  
**SHIN\_FALLS\_CP  
 CP0199**

Scale  
**1:2000 (@ A4)**


Drawn	GO	Date	22/08/16
Checked	SM	Date	CDATE

Project No:

Drawing No:	87	Rev:	-
-------------	----	------	---

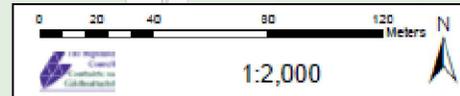



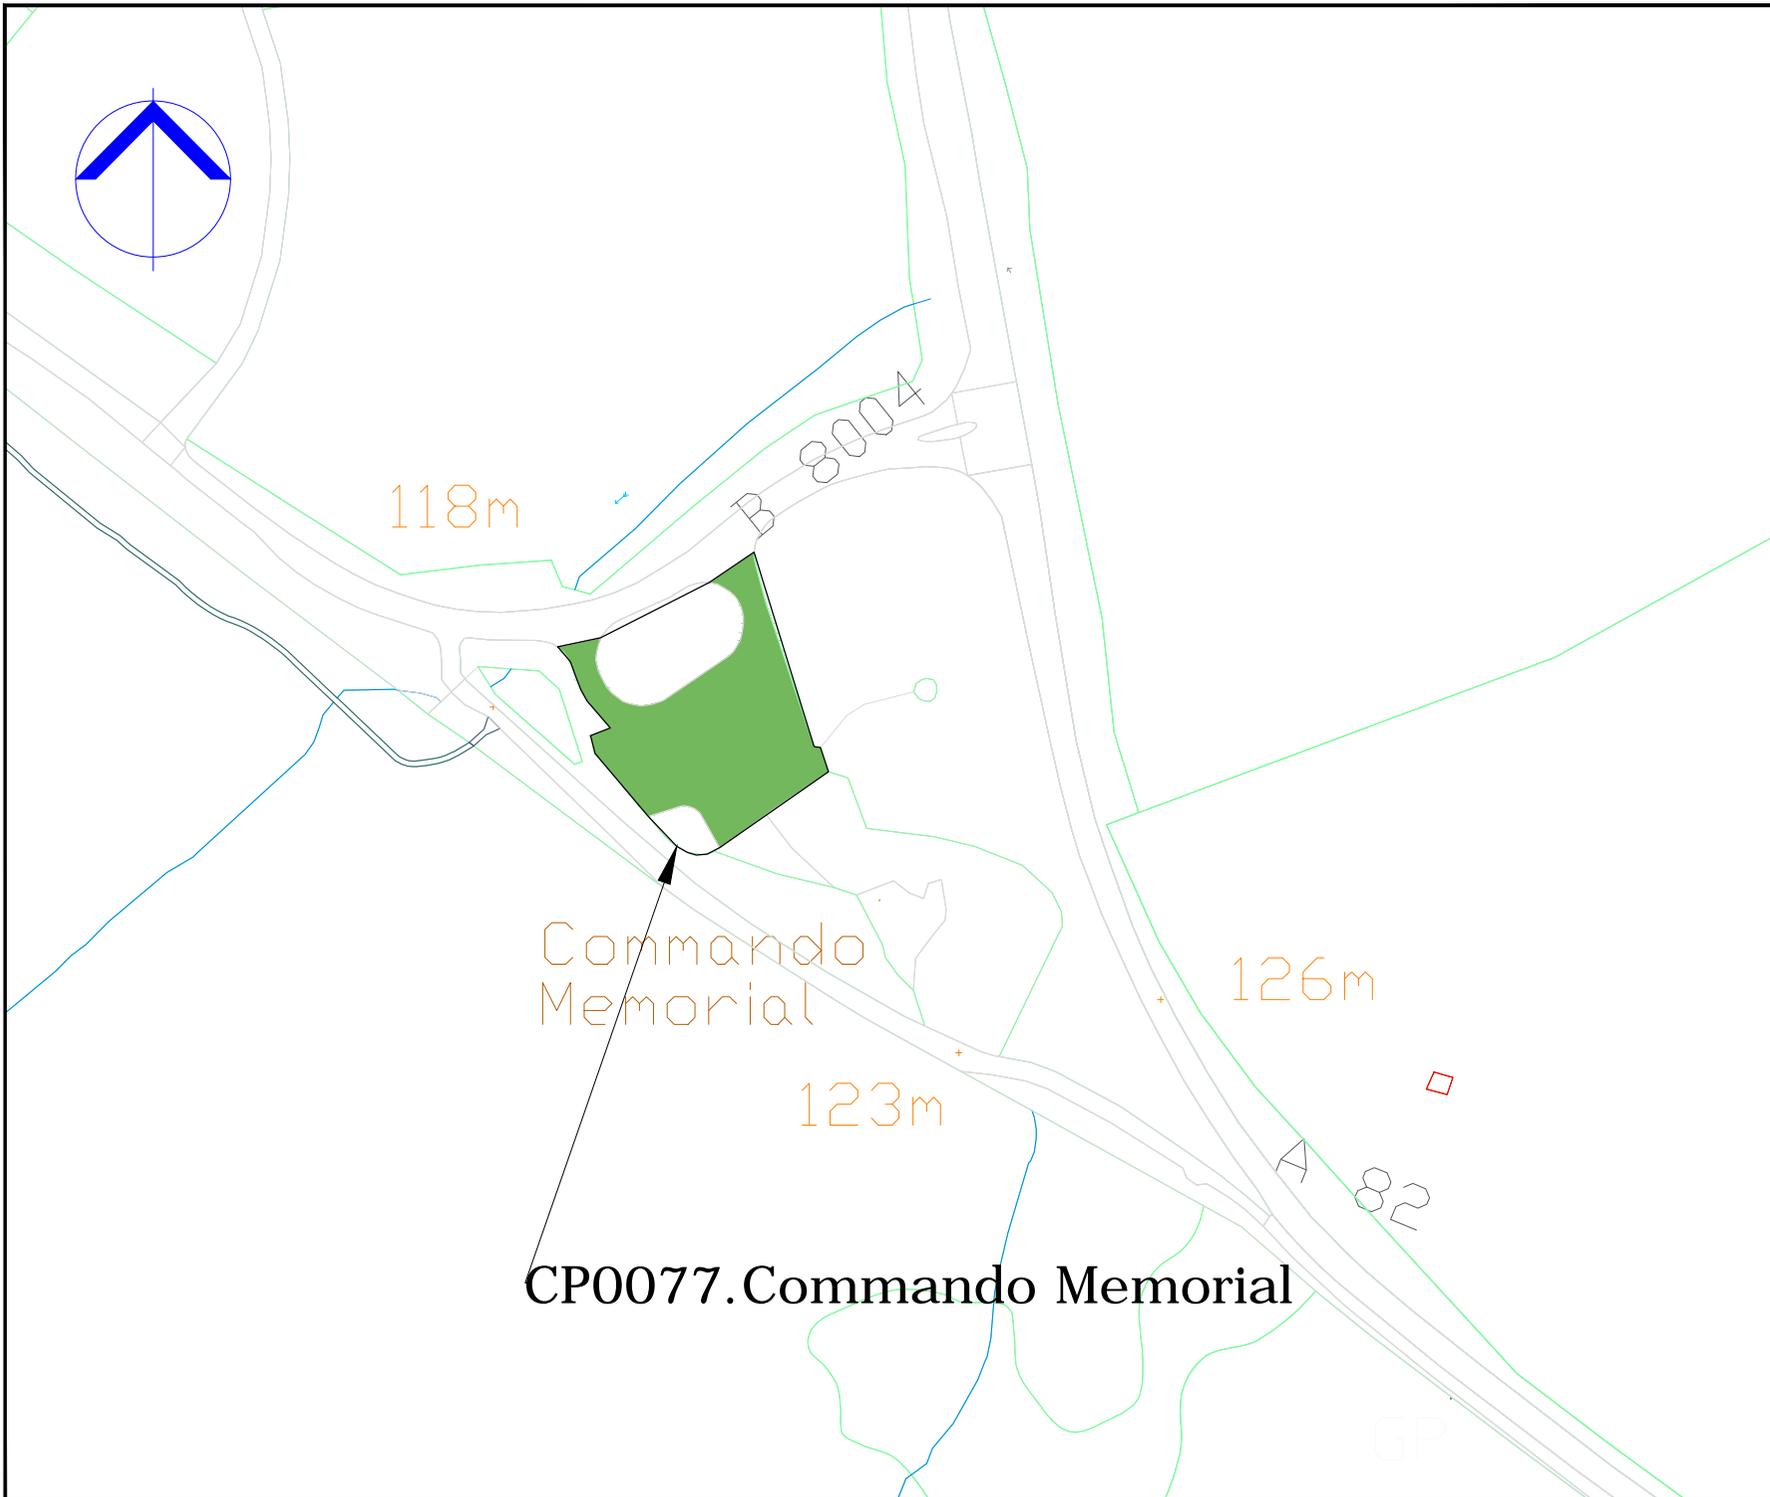

COPYRIGHT, DESIGNS and PATENTS ACT 1986:  
 This drawing may not be reproduced, copied or used in any way without the written permission of the Director of Development & Infrastructure.  
 © THE HIGHLAND COUNCIL

**Notes**  
 © Crown Copyright.  
 The Highland Council 2014 100023369

Drawn By	Checked By	Check Date	Surf

**Revision Details**

 **The Highland Council**  
 Comhairle na Gaidhealtachd

**Roads & Transport  
 Community Services**

COMMUNITY\_SERVICE  
 GLENURQUHART\_RD,  
 INVERNESS\_IV3\_5NX

Phone 01463252939  
 E-mail HIGHLAND.GOV.UK


Project  
 THE\_HIGHLAND\_COUNCIL  
 (OFF-STREET\_PARKING\_PLACES)  
 (DECriminalISED\_PARKING  
 ENFORCEMENT\_AND  
 CONSOLIDATION)  
 ORDER\_2016

Title  
 COMMANDO\_MEMORIAL\_CP  
 CP0077

Scale  
 1:2000 (@ A4)

Drawn	GO	Date	22/08/16
Checked	SM	Date	CDATE

Project No:  
 Drawing No: 45 Rev: \_

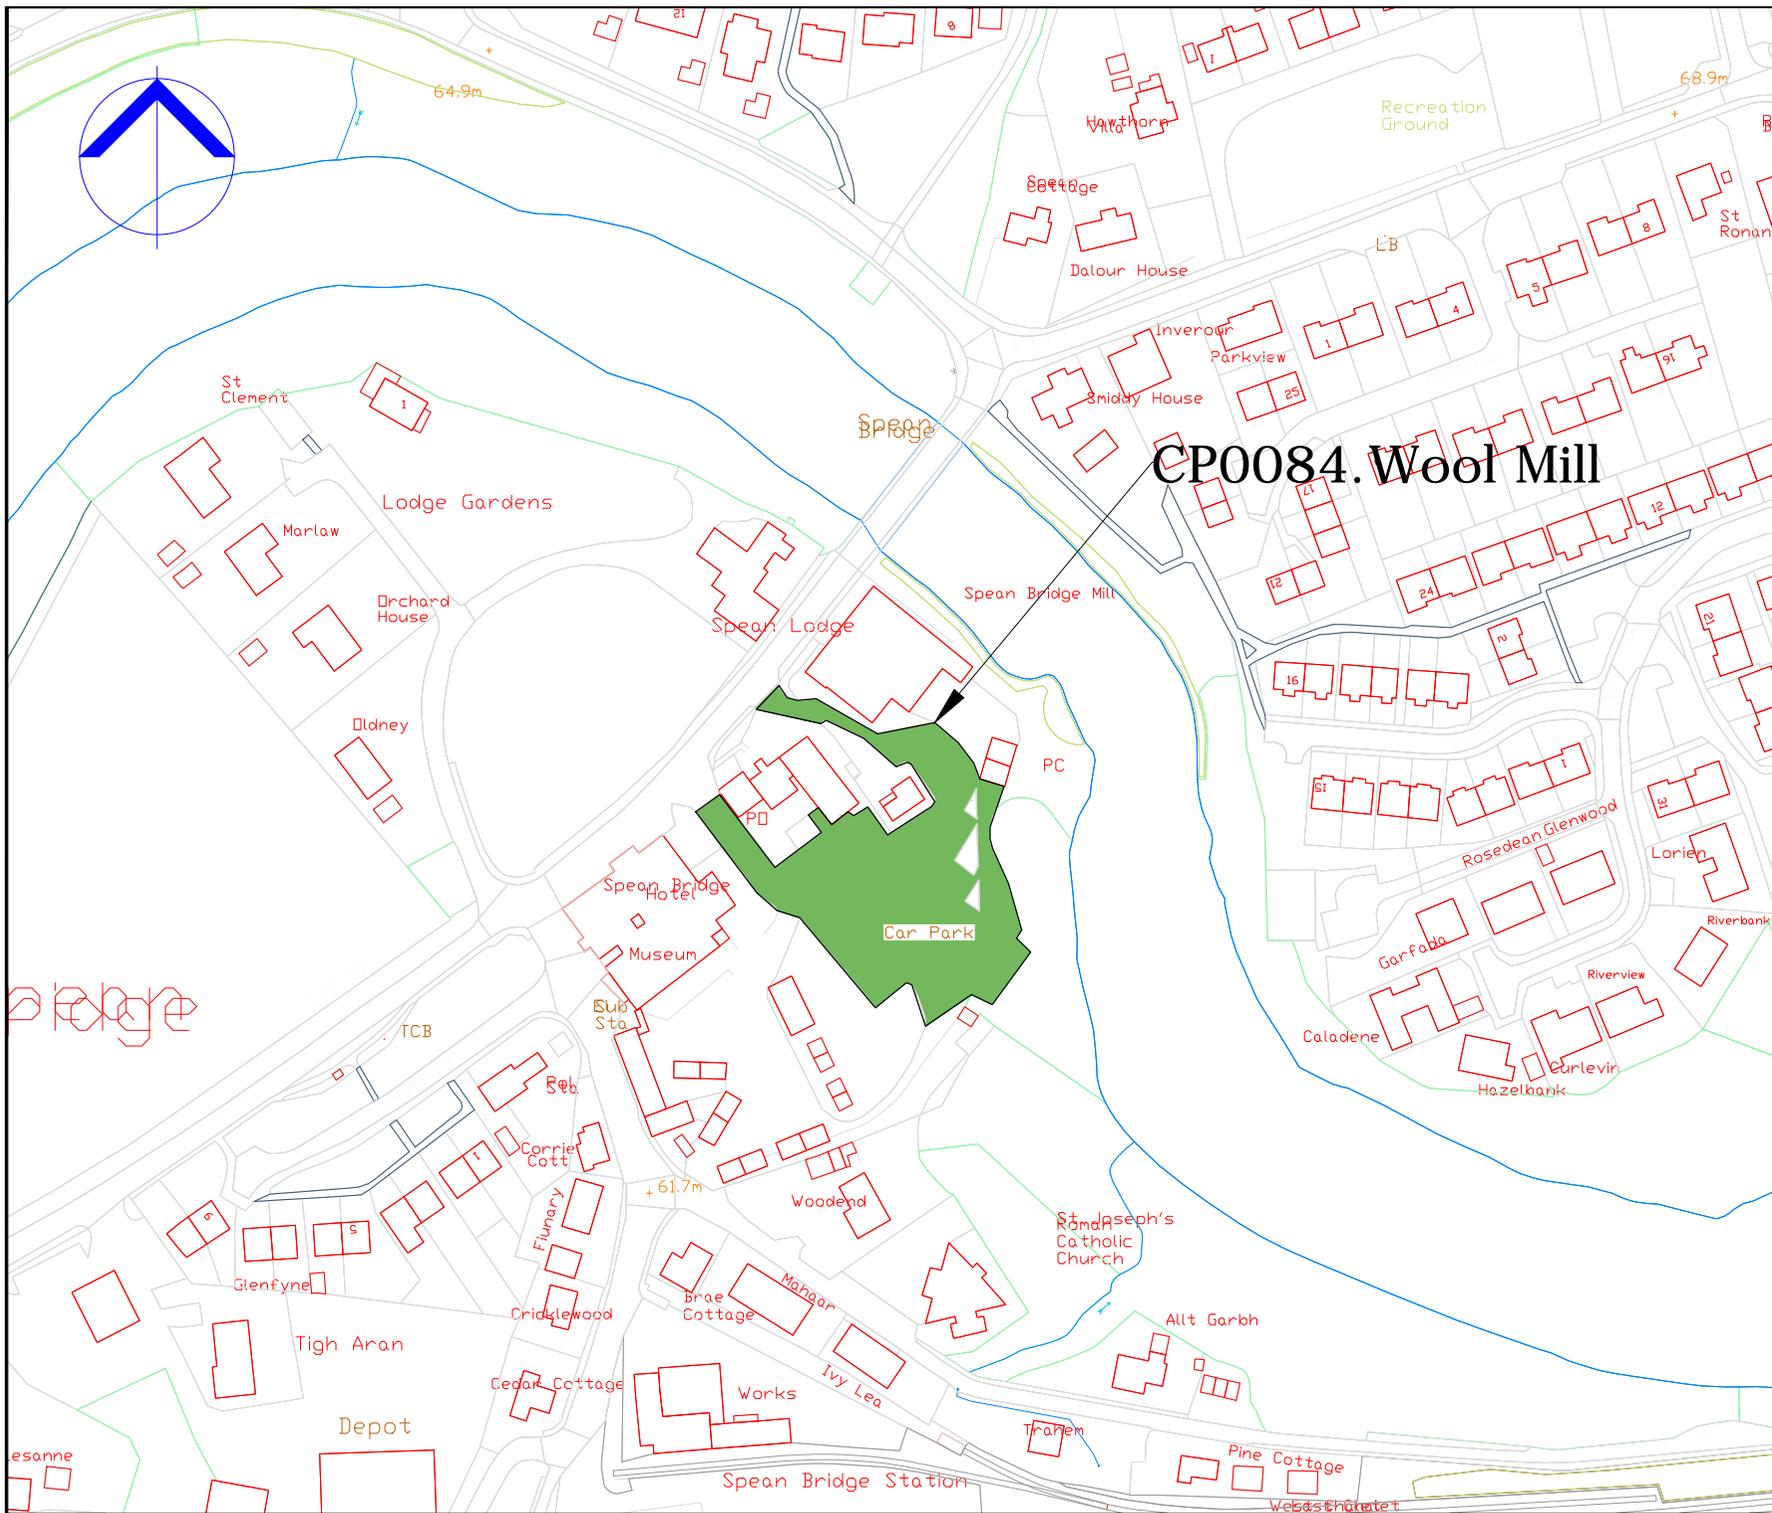

# CP0084. Wool Mill

COPYRIGHT, DESIGNS and PATENTS ACT 1988:  
 This drawing may not be reproduced, copied or used in any way without the written permission of the Director of Development & Infrastructure.  
 © THE HIGHLAND COUNCIL

**Notes**  
 © Crown Copyright.  
 The Highland Council 2014 100023369

Revision Details			
Drawn By	Checked By	Check Date	Surf



**The Highland Council**  
**Comhairle na Gaidhealtachd**

**Roads & Transport  
 Community Services**


COMMUNITY\_SERVICE  
 GLENURQUHART\_RD,  
 INVERNESS\_IV3\_5NX  
 ADDRESS3

Phone 01463252939  
 E-mail HIGHLAND.GOV.UK

Project  
**THE HIGHLAND COUNCIL  
 (OFF-STREET PARKING PLACES)  
 (DECriminalISED PARKING  
 ENFORCEMENT AND  
 CONSOLIDATION)  
 ORDER\_2016**

Title  
**SPEAN\_BRIDGE\_CAR\_PARK  
 CP0084**

Scale	1:2000 (@ A4)		
Drawn	GO	Date	22/08/16
Checked	SM	Date	CDATE
Project No:			
Drawing No:	44	Rev:	-

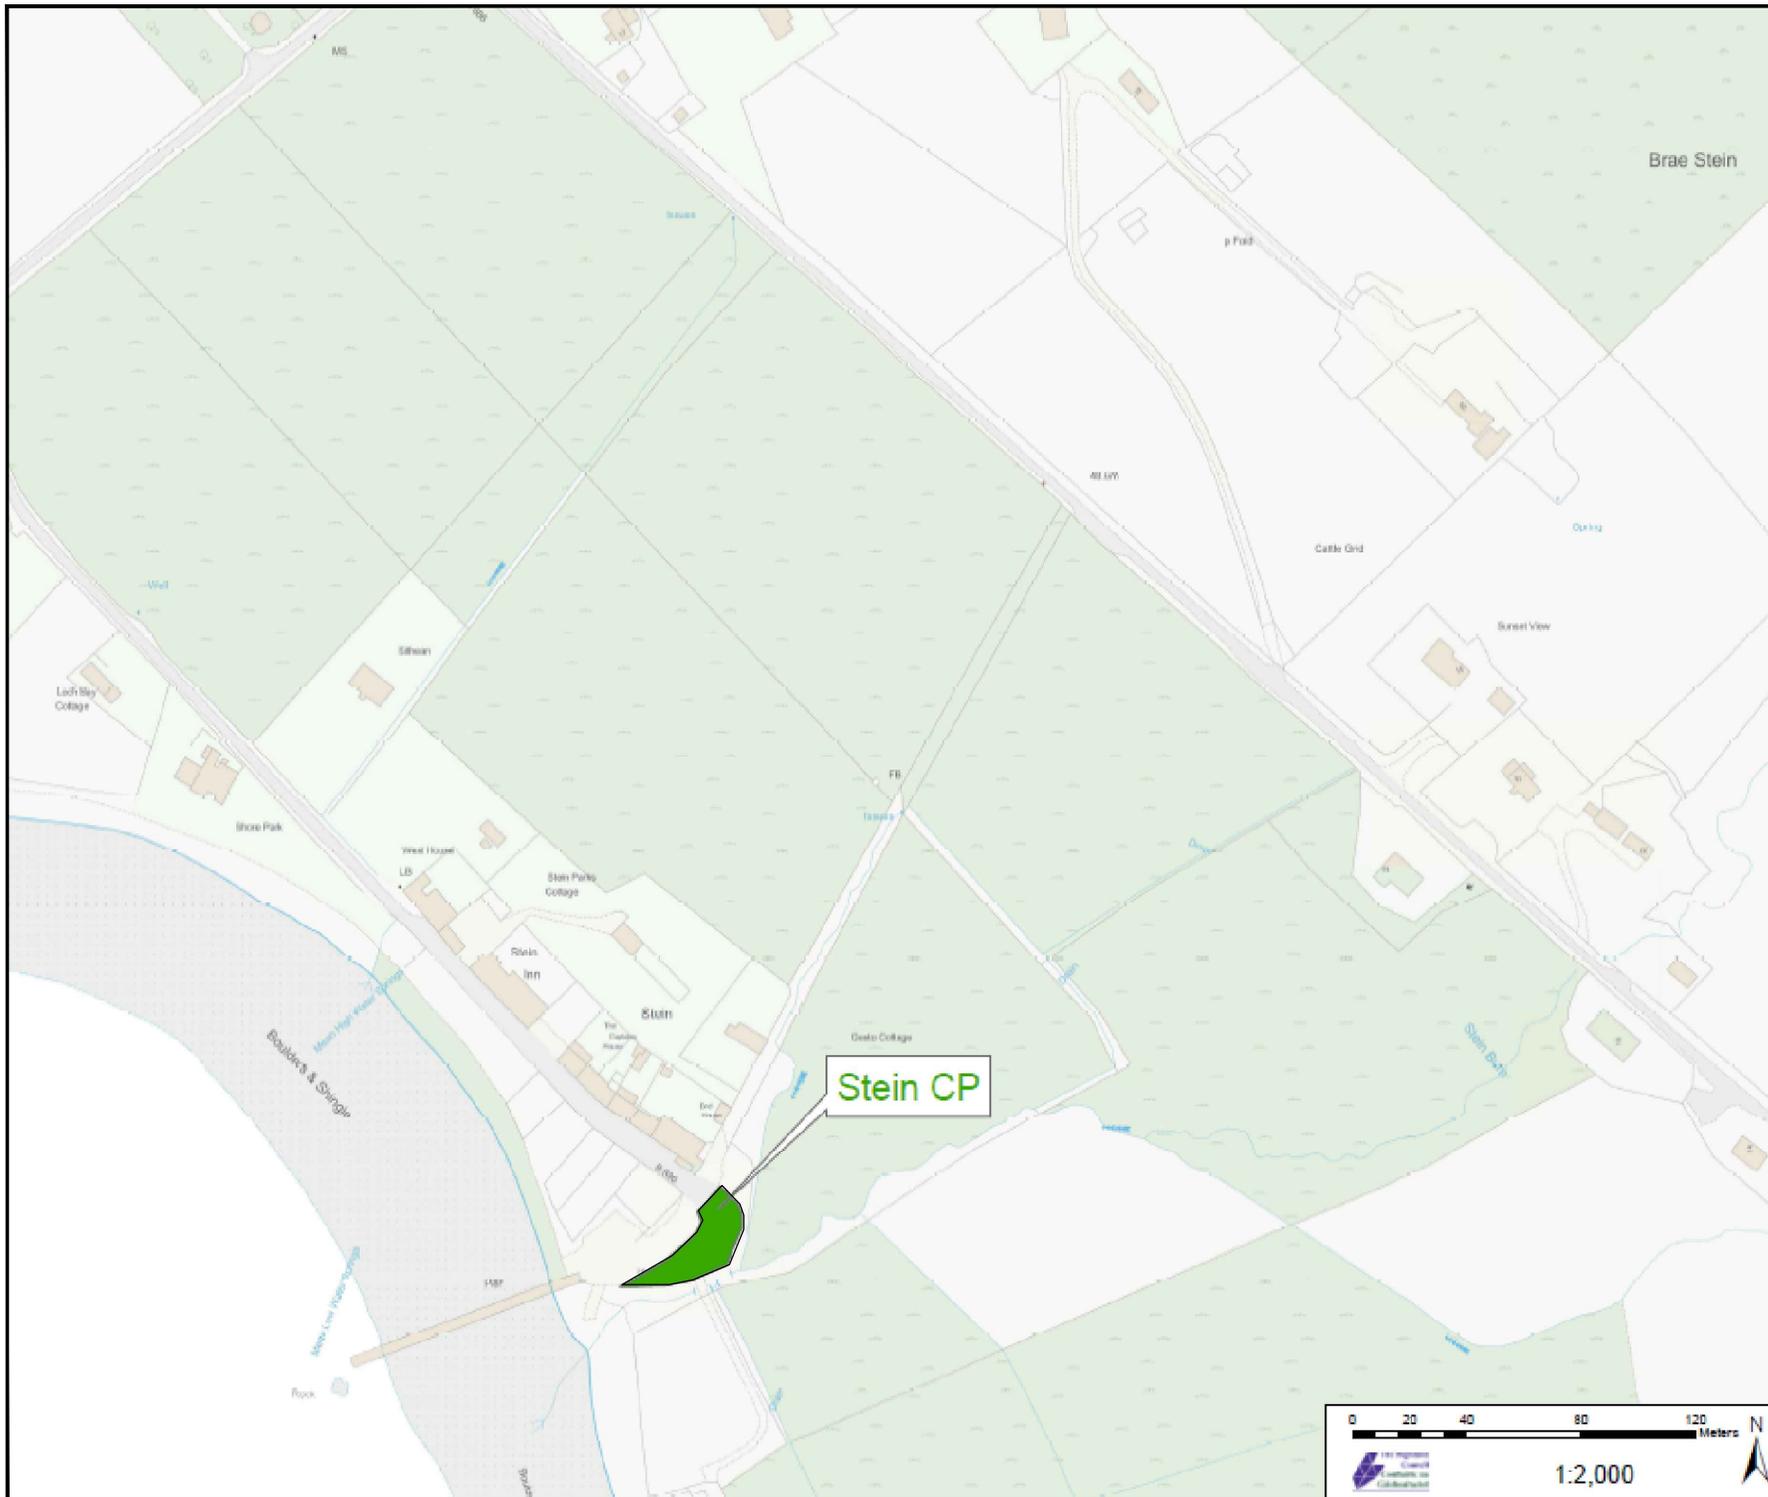

COPYRIGHT, DESIGNS and PATENTS ACT 1986:  
 This drawing may not be reproduced, copied or used in any way without the written permission of the Director of Development & Infrastructure.  
 © THE HIGHLAND COUNCIL

**Notes**  
 © Crown Copyright.  
 The Highland Council 2014 100023369

Revision Details			
Drawn By	Check By	Check Date	Rev.



**The Highland Council**  
 Comhairle na Gaidhealtachd

**Roads & Transport  
 Community Services**

COMMUNITY\_SERVICE  
 GLENURQUHART\_RD,  
 INVERNESS\_IV3\_5NX  
 ADDRESS

Phone 01463252939  
 E-mail HIGHLAND.GOV.UK

Project  
 THE\_HIGHLAND\_COUNCIL  
 (OFF-STREET\_PARKING\_PLACES)  
 (DECriminalISED\_PARKING  
 ENFORCEMENT\_AND  
 CONSOLIDATION)  
 ORDER\_2016


Title  
 STEIN\_PIER\_CAR\_PARK  
 CP0162


Scale  
 1:2000 (@ A4)

Drawn	GO	Date	22/08/16
Checked	SM	Date	CDATE

Project No:

Drawing No.	89	Rev.	—
-------------	----	------	---

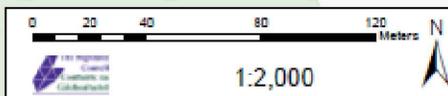

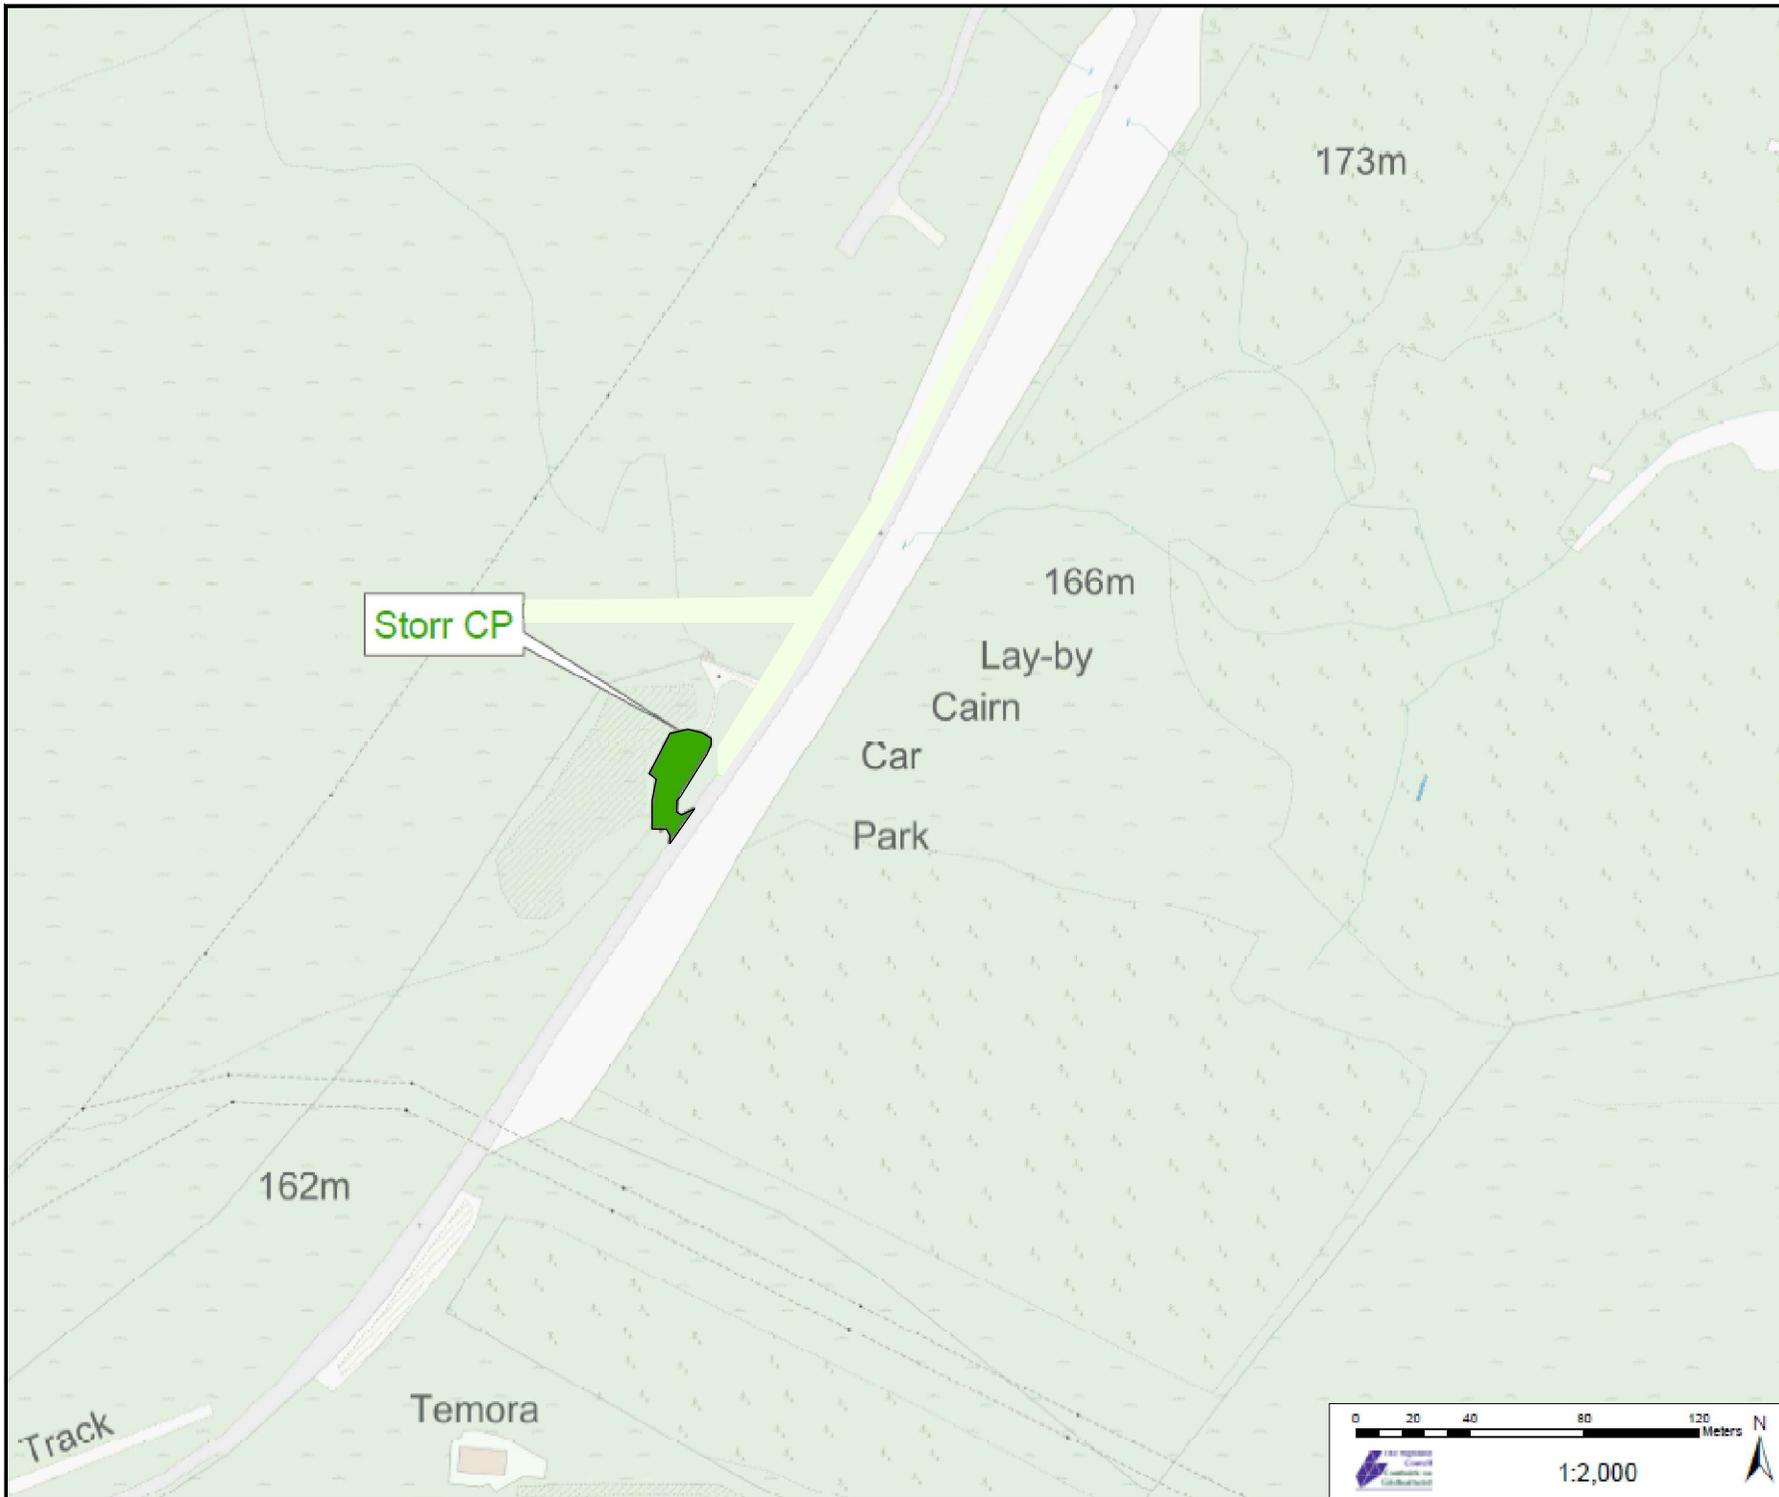

COPYRIGHT, DESIGNS and PATENTS ACT 1988.  
 This drawing may not be reproduced, copied or used in any way without the written permission of the Director of Development & Infrastructure.  
 © THE HIGHLAND COUNCIL

**Notes**  
 © Crown Copyright.  
 The Highland Council 2014 100023369

Revision	Drawn By	Checked By	Check Date	Surf

Revision Details



**Roads & Transport  
 Community Services**

COMMUNITY\_SERVICE  
 GLENURQUHART\_RD,  
 INVERNESS\_IV3\_5NX  
 ADDRESS3

Phone 01463252939  
 E-mail HIGHLAND.GOV.UK

Project:  
 THE\_HIGHLAND\_COUNCIL  
 (OFF-STREET\_PARKING\_PLACES)  
 (DECriminalISED PARKING  
 ENFORCEMENT AND  
 CONSOLIDATION)  
 ORDER\_2016

Title: **STORR\_CAR\_PARK  
 CP0163**


Scale: **1:2000 (@ A4)**

Drawn	GO	Date	22/08/16
Checked	SM	Date	CDATE

Project No:

Drawing No:	90	Rev:	-
-------------	----	------	---



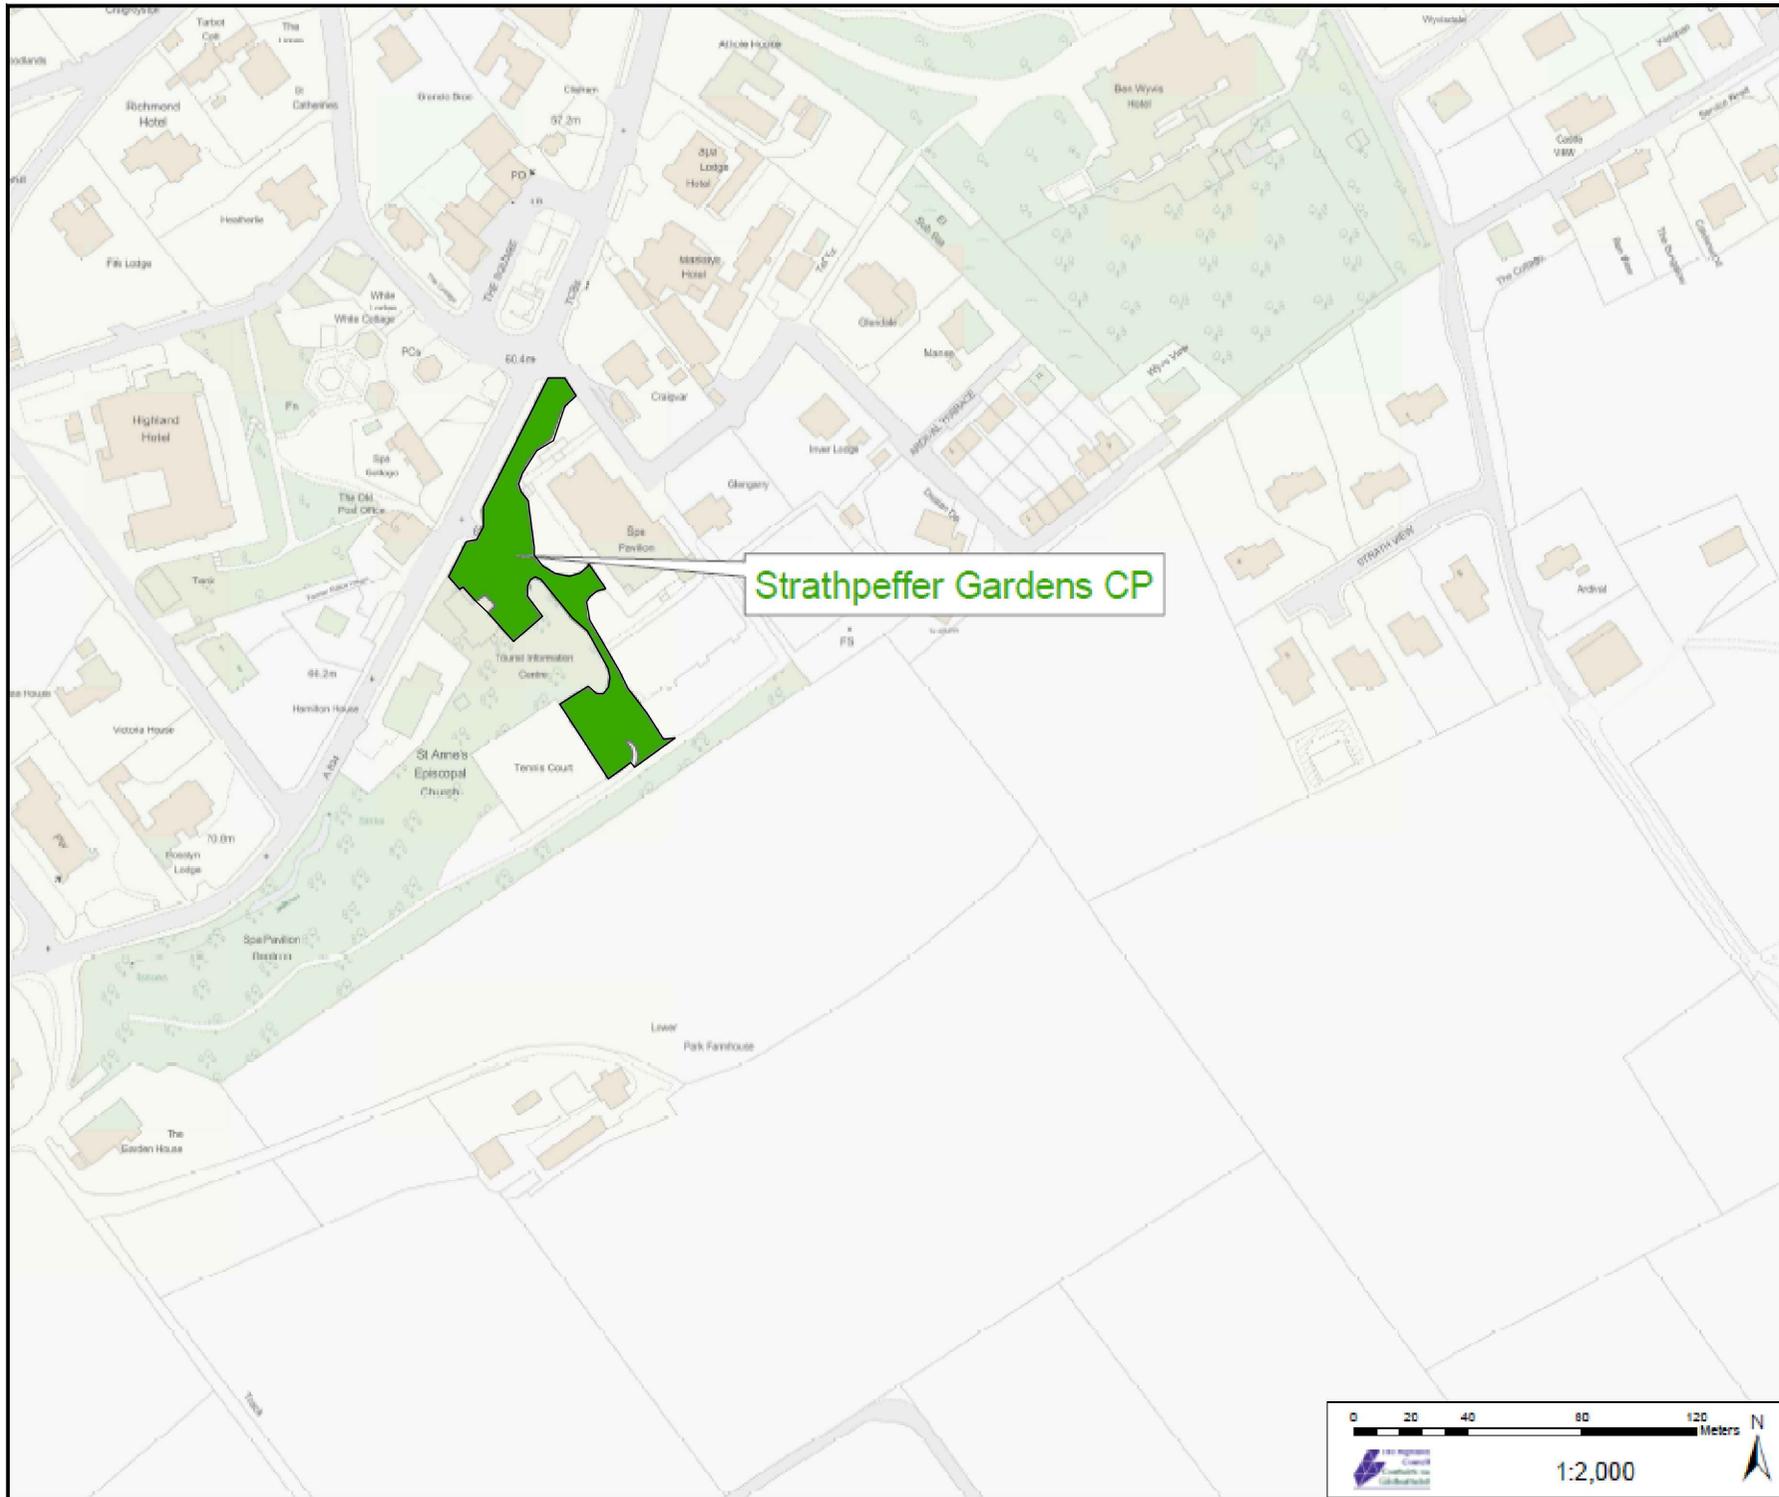

Strathpeffer Gardens CP

COPYRIGHT, DESIGNS and PATENTS ACT 1988:  
 This drawing may not be reproduced, copied or used in any way without the written permission of the Director of Development & Infrastructure.  
 © THE HIGHLAND COUNCIL

**Notes**  
 © Crown Copyright.  
 The Highland Council 2014 100023369

Revision Details	Drawn By	Checked By	Check Date	Scale



**Roads & Transport  
 Community Services**

COMMUNITY\_SERVICE  
 GLENQUHART\_RD.  
 INVERNESS\_IV3\_5NX  
 ADDRESS3

Phone 01463252939  
 E-mail HIGHLAND.GOV.UK


Project  
**THE\_HIGHLAND\_COUNCIL  
 (OFF-STREET PARKING PLACES)  
 (DECriminalISED PARKING  
 ENFORCEMENT AND  
 CONSOLIDATION)  
 ORDER\_2016**


THE  
**STRATHPEFFER\_GARDENS\_CP  
 CP0110**

Scale  
**1:2000 (@ A4)**

Drawn	GO	Date	22/08/16
Checked	SM	Date	CDATE

Project No:  
 Drawing No: 91 Rev: -

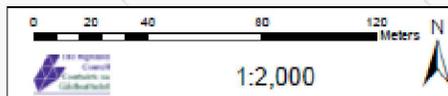

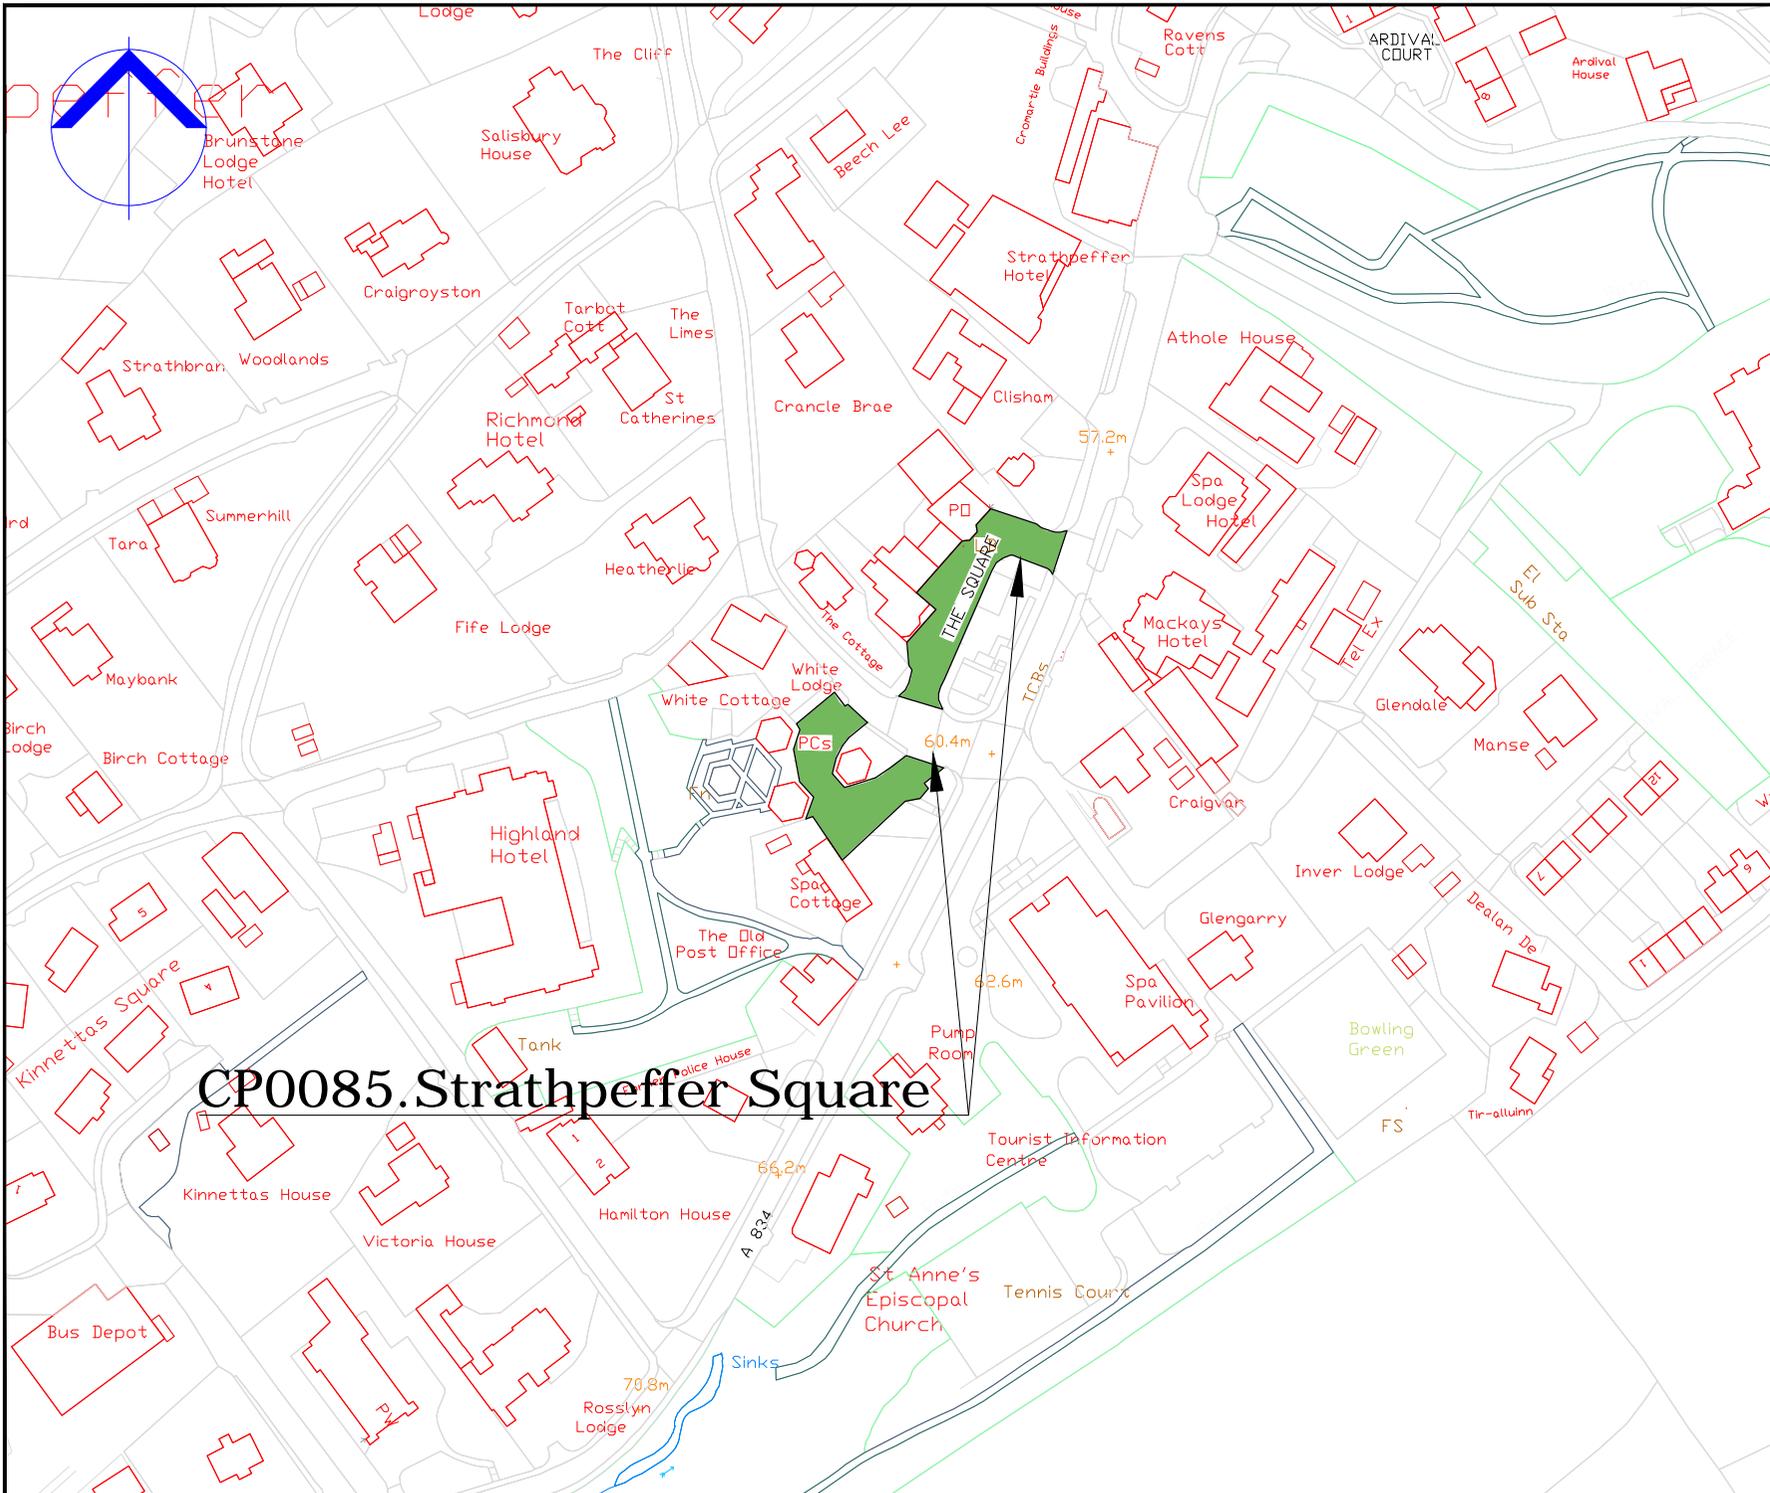

# CP0085. Strathpeffer Square

COPYRIGHT, DESIGNS and PATENTS ACT 1988:  
 This drawing may not be reproduced, copied or used in any way without the written permission of the Director of Development & Infrastructure.  
 © THE HIGHLAND COUNCIL

**Notes**  
 © Crown Copyright.  
 The Highland Council 2014 100023369

Revision Details				
Drawn By	Checked By	Date	Surf	



**Roads & Transport  
 Community Services**

COMMUNITY\_SERVICE  
 GLENURQUHART\_RD,  
 INVERNESS\_IV3\_5NX  
 ADDRESS3

Phone 01463252939  
 E-mail HIGHLAND.GOV.UK

Project  
**THE HIGHLAND COUNCIL  
 (OFF-STREET PARKING PLACES)  
 (DECriminalISED PARKING  
 ENFORCEMENT AND  
 CONSOLIDATION)  
 ORDER\_2016**


Title  
**STRTHPEFFER\_SQUARE\_CP  
 CP0085**

Scale  
**1:2000 (@ A4)**

Drawn	GO	Date	02/09/16
Checked	SM	Date	CDATE

Project No:

Drawing No: **101** Rev: **\_**

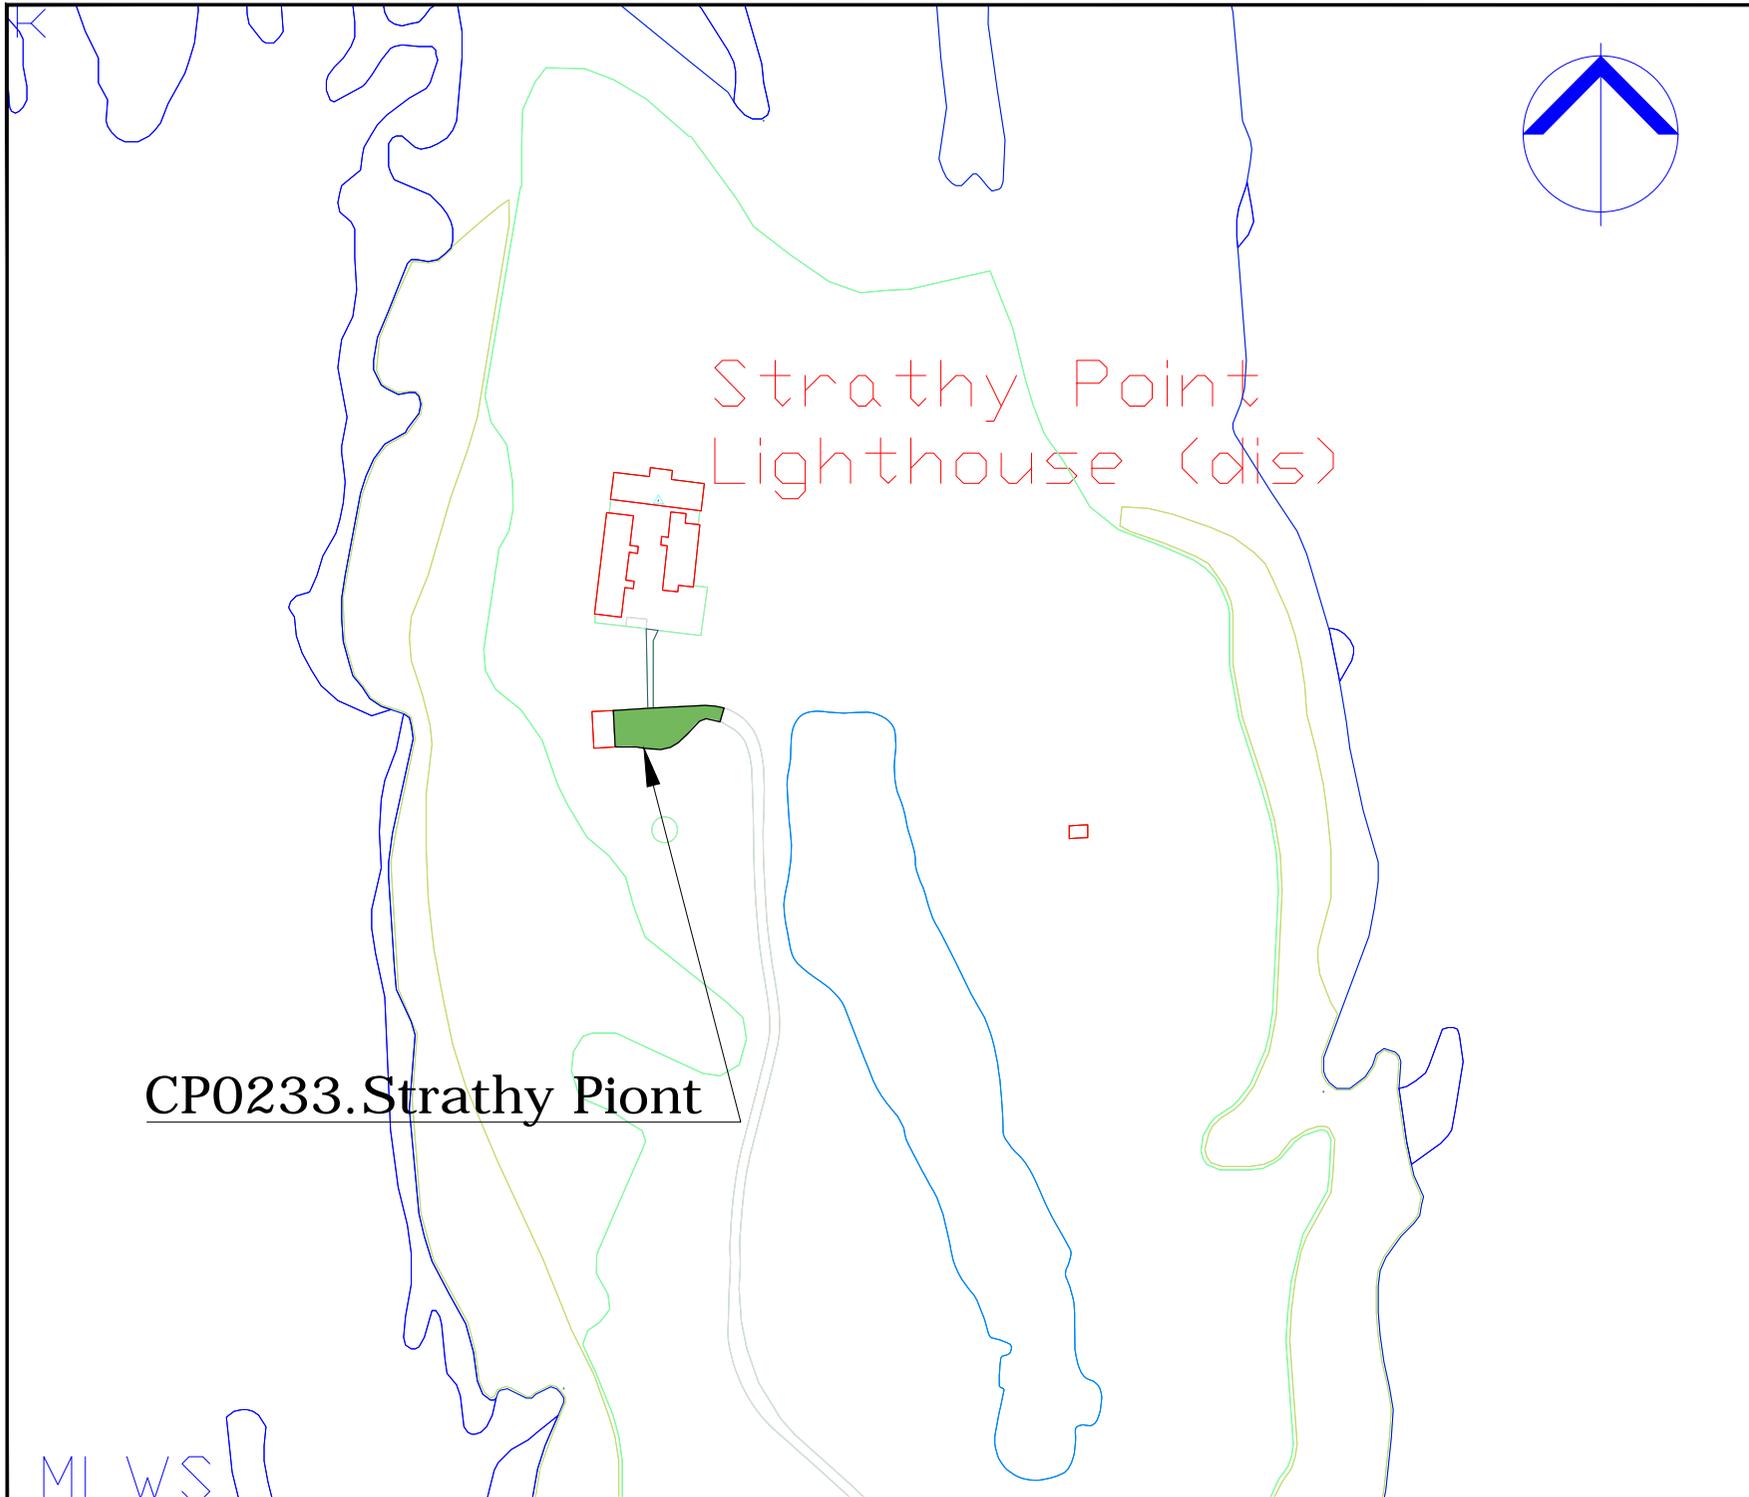

COPYRIGHT, DESIGNS and PATENTS ACT 1986:  
 This drawing may not be reproduced, copied or used in any way without the written permission of the Director of Development & Infrastructure.  
 © THE HIGHLAND COUNCIL

**Notes**  
 © Crown Copyright,  
 The Highland Council 2014 100023369

Drawn By	Checked By	Check Date	Check Subr

Revision Details



**Roads & Transport  
 Community Services**

COMMUNITY\_SERVICE  
 GLENURQUHART\_RD,  
 INVERNESS\_IV3\_5NX  
 ADDRESS3

Phone 01463252939  
 E-mail HIGHLAND.GOV.UK

Project:  
**THE\_HIGHLAND\_COUNCIL  
 (OFF-STREET\_PARKING\_PLACES)  
 (DECriminalISED\_PARKING  
 ENFORCEMENT\_AND  
 CONSOLIDATION)  
 ORDER\_2016**

Title  
**STRATHY\_POINT\_CP  
 CP0233**

Scale  
**1:2000 (@ A4)**


Drawn	GO	Date	02/09/16
-------	----	------	----------

Checked	SM	Date	CDATE
---------	----	------	-------

Project No:

Drawing No:	147	Rev:	_
-------------	-----	------	---

MI W S

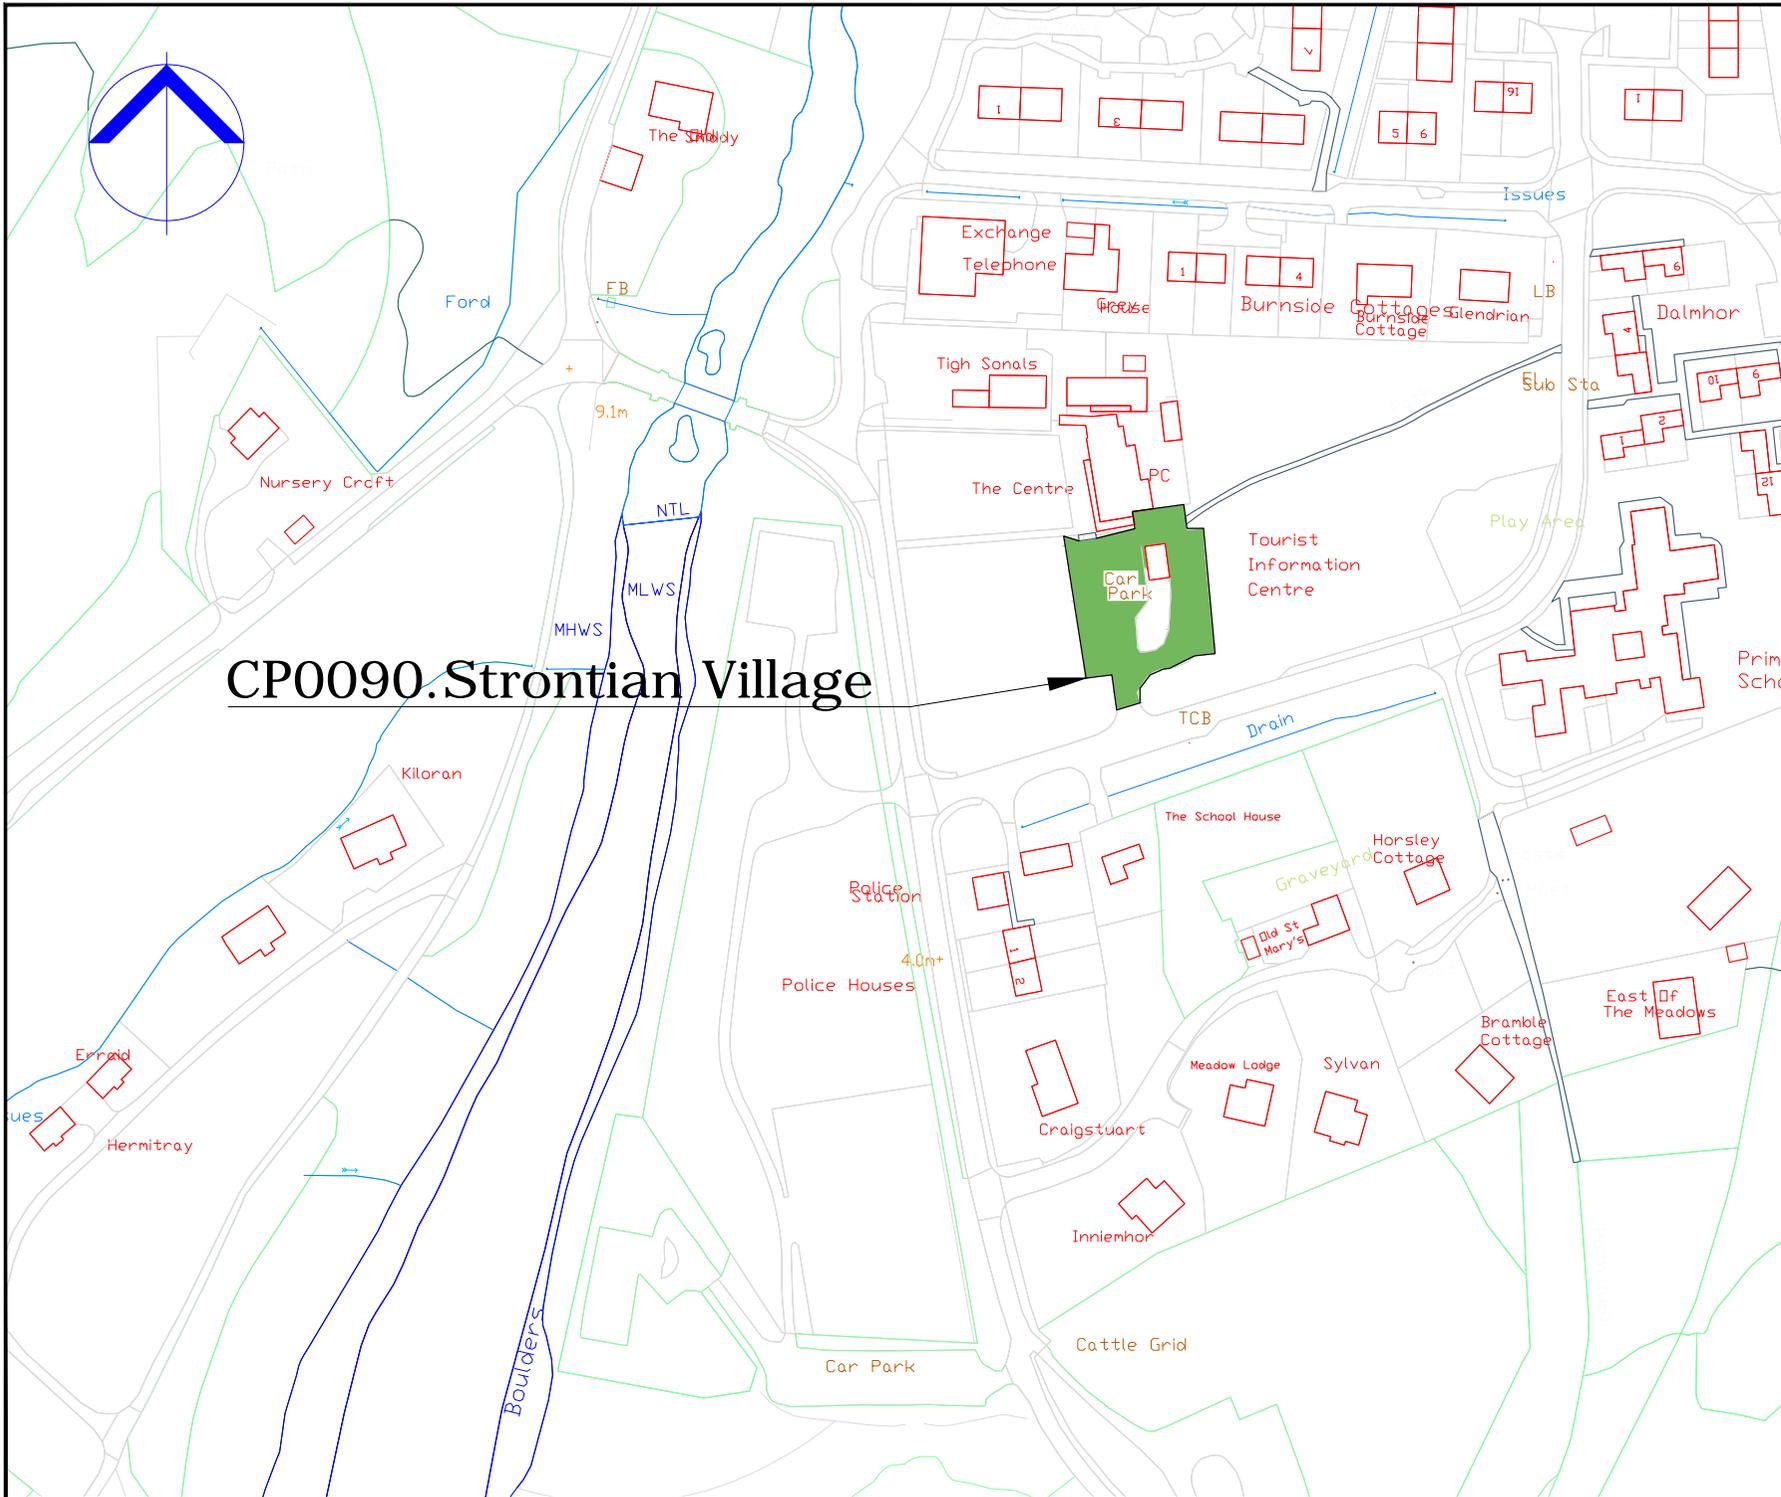

# CP0090.Strontian Village

COPYRIGHT, DESIGNS and PATENTS ACT 1988:  
 This drawing may not be reproduced, copied or used in any way without the written permission of the Director of Development & Infrastructure.  
 © THE HIGHLAND COUNCIL

**Notes**  
 © Crown Copyright.  
 The Highland Council 2014 100023369

Revision Details			
Drawn By	Check By	Check Date	Surf



**The Highland Council**  
 Comhairle na Gaidhealtachd

**Roads & Transport  
 Community Services**

COMMUNITY\_SERVICE  
 GLENURQUHART\_RD,  
 INVERNESS\_IV3\_5NX  
 ADDRESS3

Phone 01463252939  
 E-mail HIGHLAND.GOV.UK


Project  
**THE HIGHLAND COUNCIL  
 (OFF-STREET PARKING PLACES)  
 (DECriminalISED PARKING  
 ENFORCEMENT AND  
 CONSOLIDATION)  
 ORDER\_2016**

Title  
**STRONTIAN\_VILLAGE\_CP  
 CP0090**

Scale  
**1:2000 (@ A4)**

Drawn	GO	Date	02/09/16
Checked	SM	Date	CDATE

Project No:  
 Drawing No: **105** Rev: **\_**

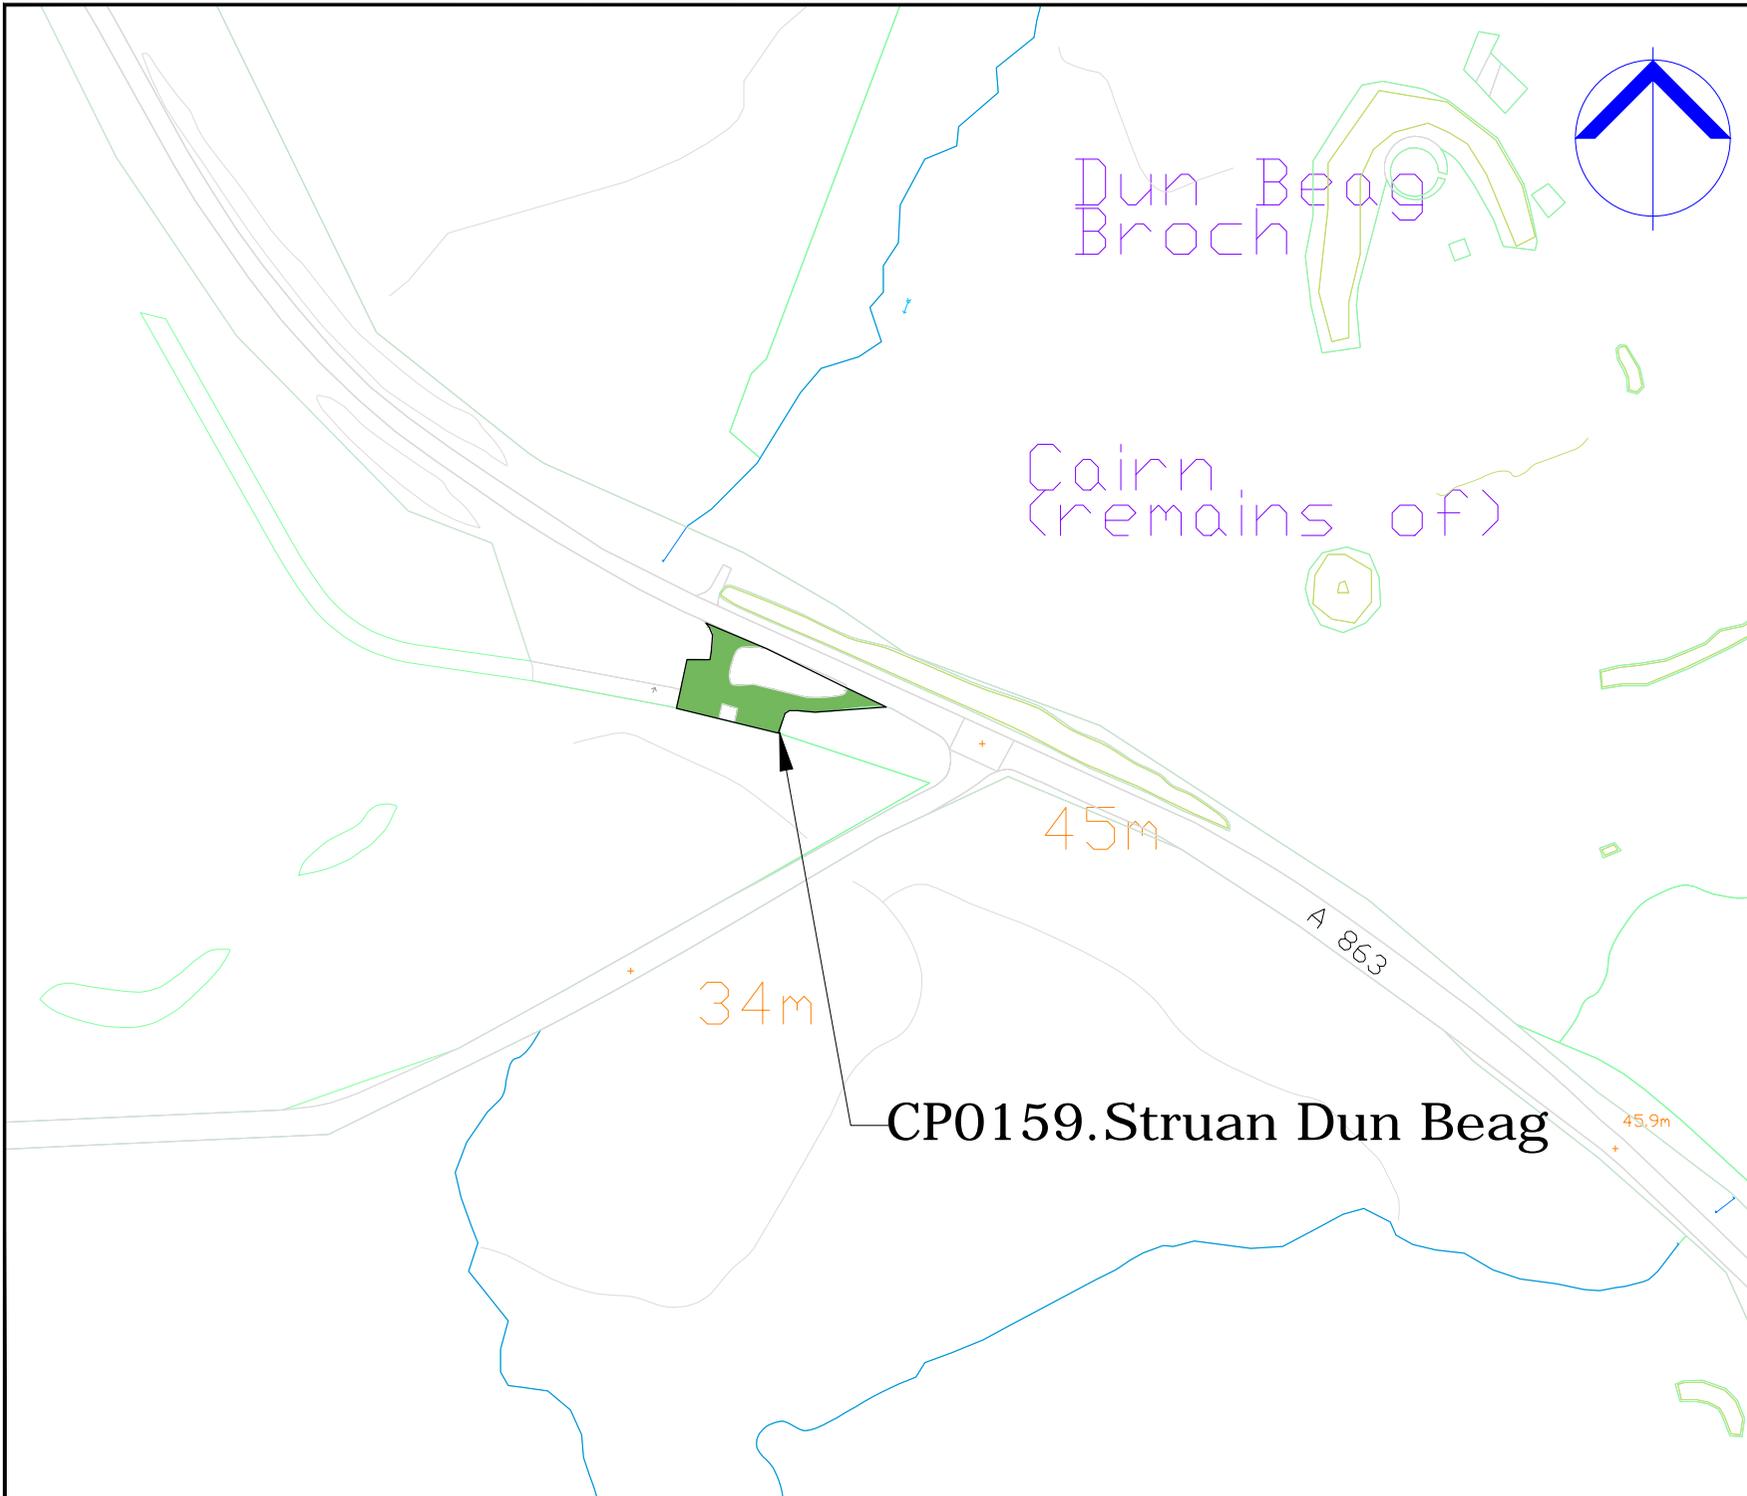

COPYRIGHT, DESIGNS and PATENTS ACT 1986.  
 This drawing may not be reproduced, copied or used in any way without the written permission of the Director of Development & Infrastructure.  
 © THE HIGHLAND COUNCIL

**Notes**  
 © Crown Copyright,  
 The Highland Council 2014 100023369

Revision Details				
Drawn By	Checked By	Check Date	Check Date	Check Date



**The Highland Council**  
 Comhairle na Gaidhealtachd

**Roads & Transport  
 Community Services**

COMMUNITY\_SERVICE  
 GLENURQUHART\_RD,  
 INVERNESS\_IV3\_5NX  
 ADDRESS3

Phone 01463252939  
 E-mail HIGHLAND.GOV.UK

Project:  
 THE\_HIGHLAND\_COUNCIL  
 (OFF-STREET\_PARKING\_PLACES)  
 (DECriminalISED\_PARKING  
 ENFORCEMENT\_AND  
 CONSOLIDATION)  
 ORDER\_2016


Title:  
 STRUAN\_DUN\_BEAG\_CP  
 CP0159

Scale:  
 1:2000 (@ A4)

Drawn	GO	Date	02/09/16
Checked	SM	Date	CDATE

Project No:

Drawing No: 116 Rev: \_

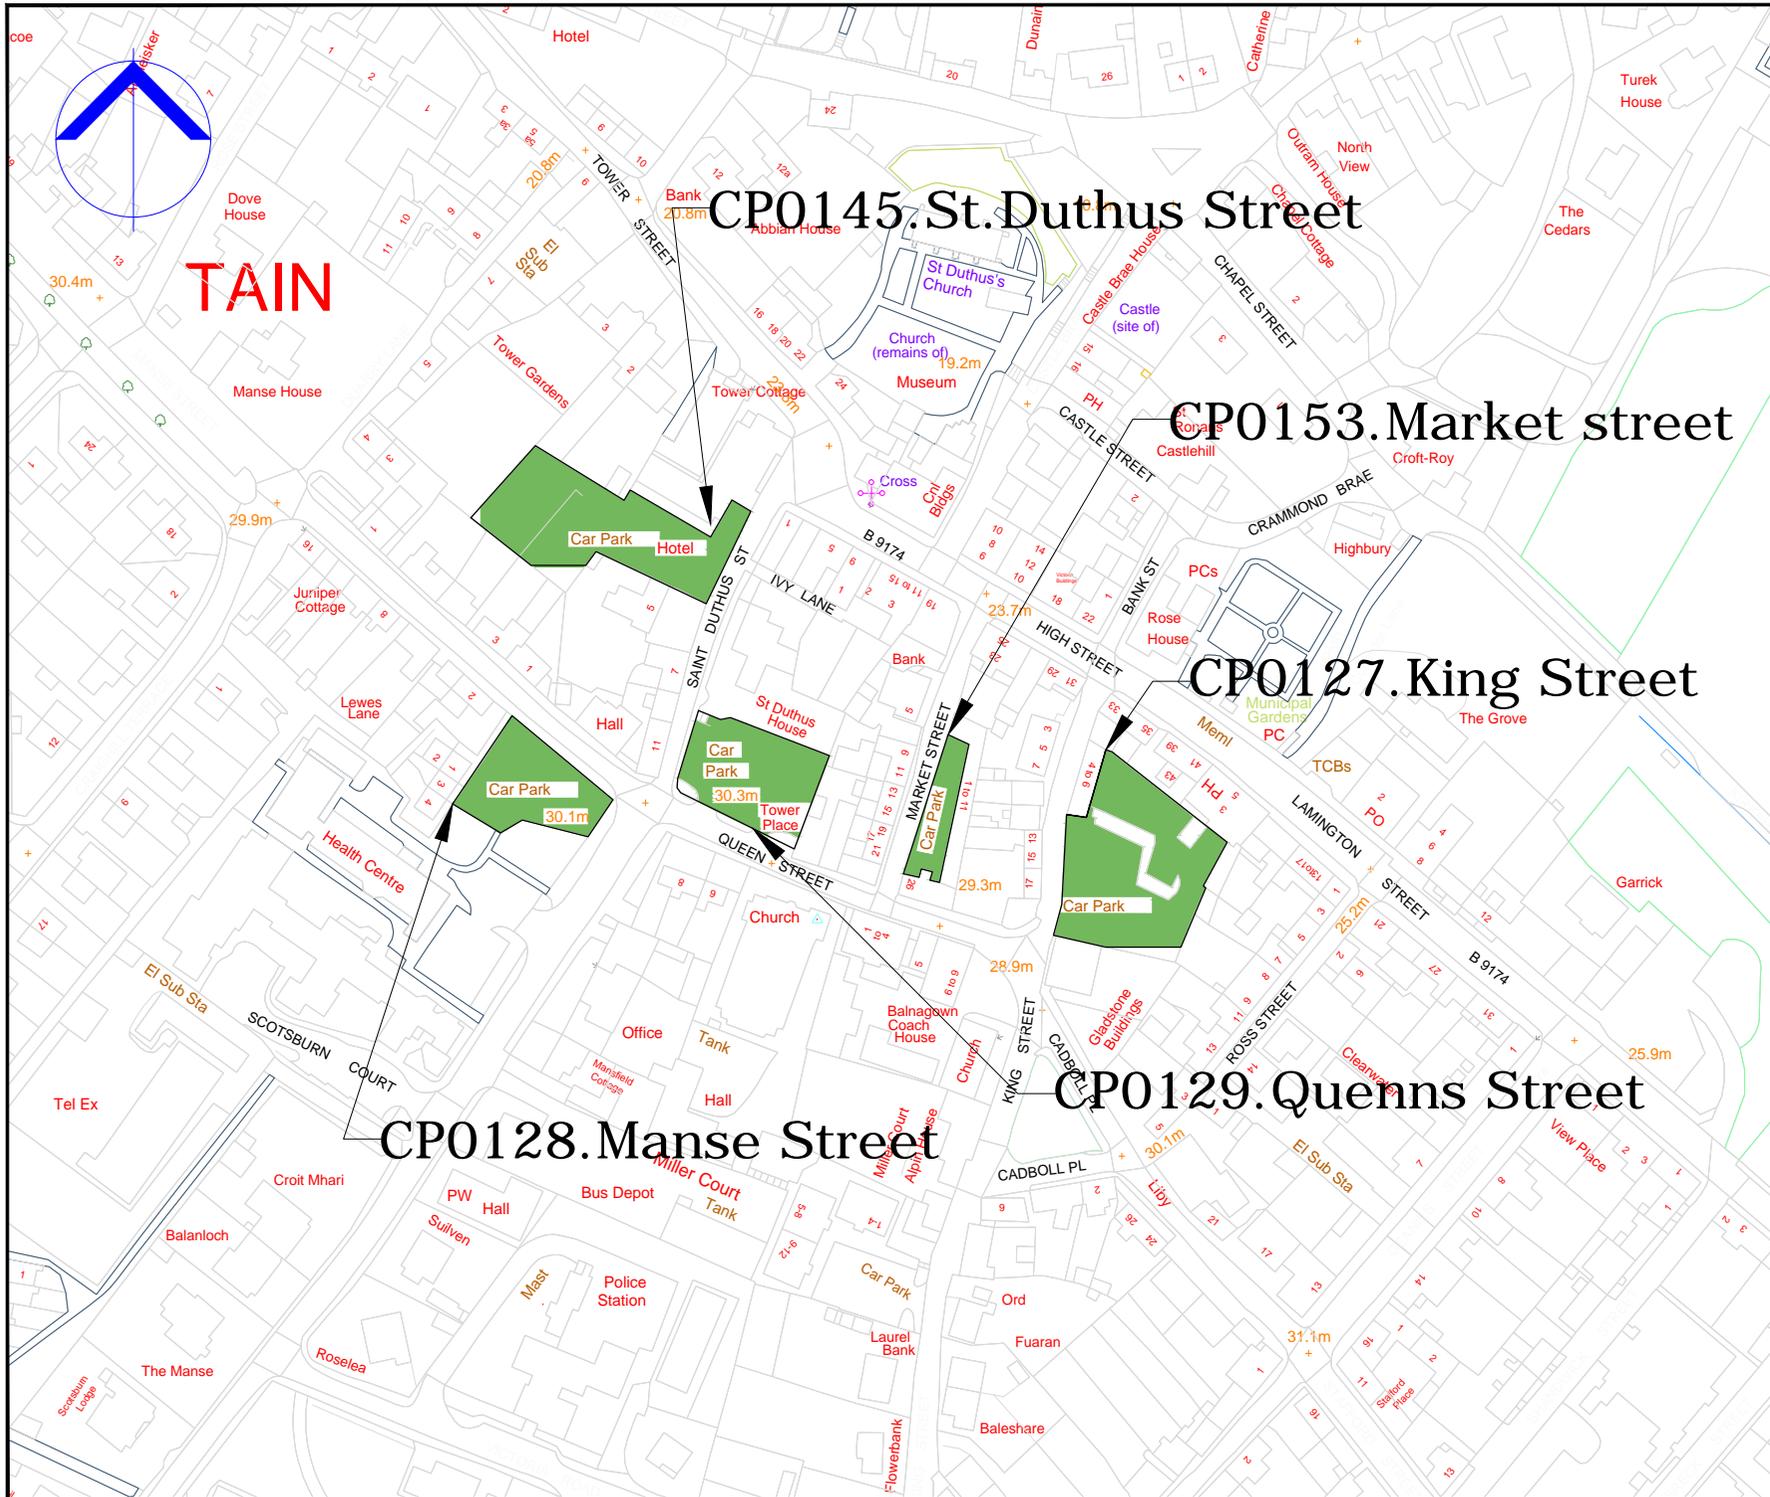

COPYRIGHT, DESIGNS and PATENTS ACT 1988:  
 This drawing may not be reproduced, copied or used in any way without the written permission of the Director of Development & Infrastructure.  
 © THE HIGHLAND COUNCIL

**Notes**  
 © Crown Copyright.  
 The Highland Council 2014 100023369

Revision Details		Drawn	Check	Check	Check
		By	By	Date	Date

**The Highland Council**  
 Comhairle na Gaidhealtachd

**Roads & Transport  
 Community Services**

COMMUNITY\_SERVICE  
 GLENURQUHART\_RD,  
 INVERNESS\_IV3\_5NX  
 ADDRESS3

Phone 01463252939  
 E-mail HIGHLAND.GOV.UK

Project  
**THE\_HIGHLAND\_COUNCIL  
 (OFF-STREET PARKING PLACES)  
 (DECriminalISED PARKING  
 ENFORCEMENT AND  
 CONSOLIDATION)  
 ORDER\_2016**

Title  
**TAIN\_CP  
 CP0127,0128,0129,0145,0153**

Scale  
**1:2000 (@ A4)**

Drawn	GO	Date	22/08/16
Checked	SM	Date	CDATE

Project No:  
 Drawing No: **46** Rev: **-**



COPYRIGHT, DESIGNS and PATENTS ACT 1988.  
 This drawing may not be reproduced, copied or used in any way without the written permission of the Director of Development & Infrastructure.  
 © THE HIGHLAND COUNCIL

**Notes**  
 © Crown Copyright.  
 The Highland Council 2014 100023369

Drawn By	Checked By	Checked Date	Checked By	Checked Date

**Revision Details**

 **The Highland Council**  
 Comhairle na Gaidhealtachd

**Roads & Transport  
 Community Services**

COMMUNITY\_SERVICE  
 GLENURQUHART\_RD,  
 INVERNESS\_IV3\_5NX  
 ADDRESS3

Phone 01463252939  
 E-mail HIGHLAND.GOV.UK

Project  
 THE\_HIGHLAND\_COUNCIL  
 (OFF-STREET\_PARKING\_PLACES)  
 (DECriminalISED\_PARKING  
 ENFORCEMENT\_AND  
 CONSOLIDATION)  
 ORDER\_2016


Title  
 TARBAT\_NESS\_CP  
 CP0111

Scale  
 1:2000 (@ A4)

Drawn	GO	Date	22/08/16
Checked	SM	Date	CDATE

Project No:  
 Drawing No: 92 Rev: -

0 20 40 80 120 Meters N  
  
 1:2,000

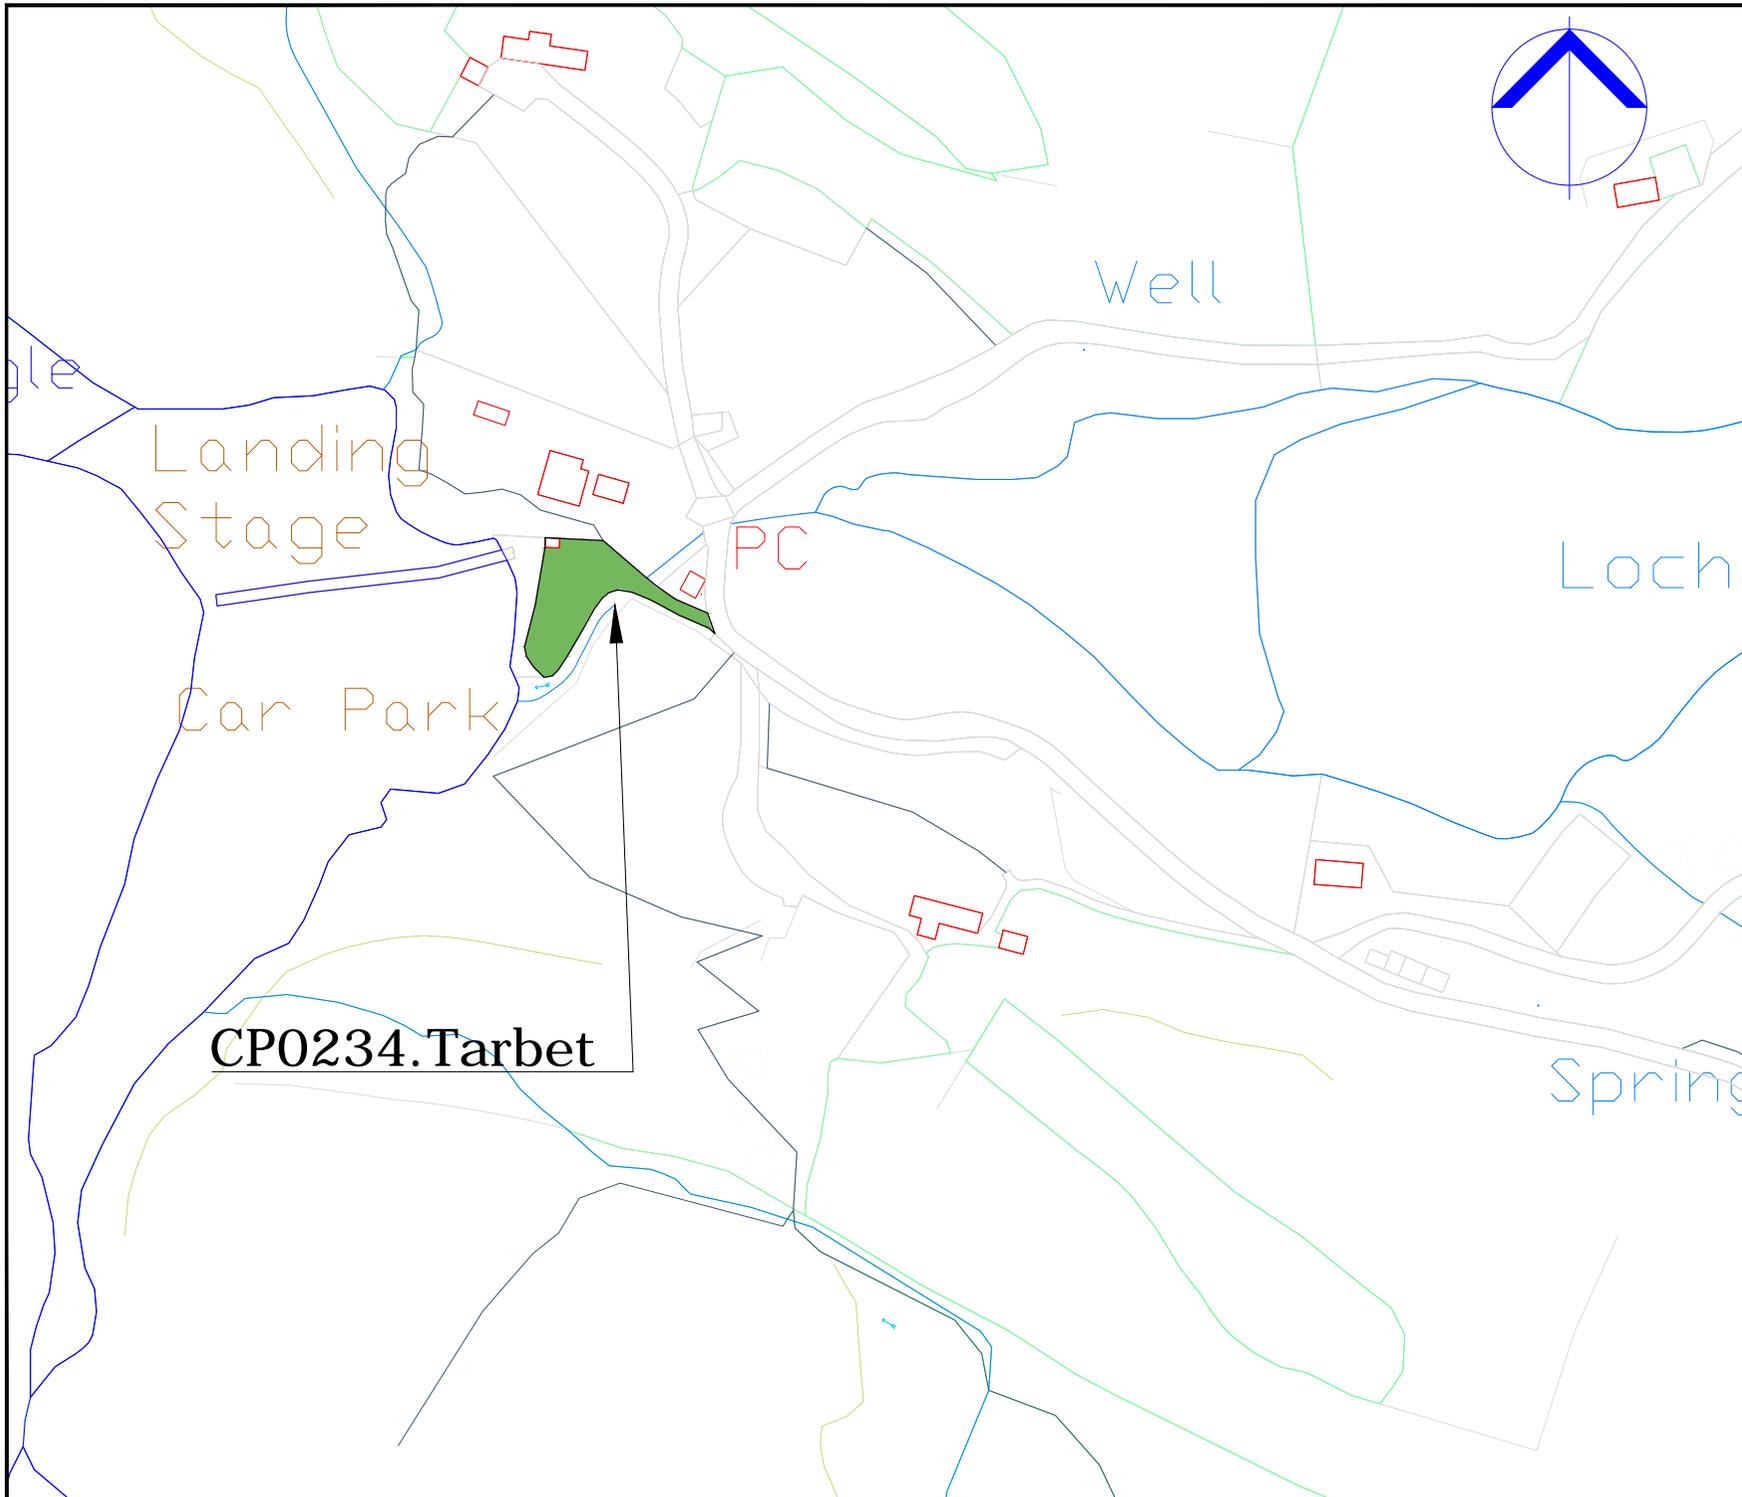

COPYRIGHT, DESIGNS and PATENTS ACT 1988:  
 This drawing may not be reproduced, copied or used in any way without the written permission of the Director of Development & Infrastructure.  
 © THE HIGHLAND COUNCIL

**Notes**  
 © Crown Copyright,  
 The Highland Council 2014 100023369

Revision Details				
Drawn By	Checked By	Check Date	Check Date	Surf



**Roads & Transport  
 Community Services**

COMMUNITY\_SERVICE  
 GLENURQUHART\_RD,  
 INVERNESS\_IV3\_5NX  
 ADDRESS3

Phone 01463252939  
 E-mail HIGHLAND.GOV.UK

Project:  
**THE\_HIGHLAND\_COUNCIL  
 (OFF-STREET\_PARKING\_PLACES)  
 (DECriminalISED\_PARKING  
 ENFORCEMENT\_AND  
 CONSOLIDATION)  
 ORDER\_2016**


Title  
**TARBET\_CP  
 CP0234**

Scale  
**1:2000 (@ A4)**

Drawn	GO	Date	02/09/16
Checked	SM	Date	CDATE

Project No:

Drawing No:	146	Rev:	_
-------------	-----	------	---

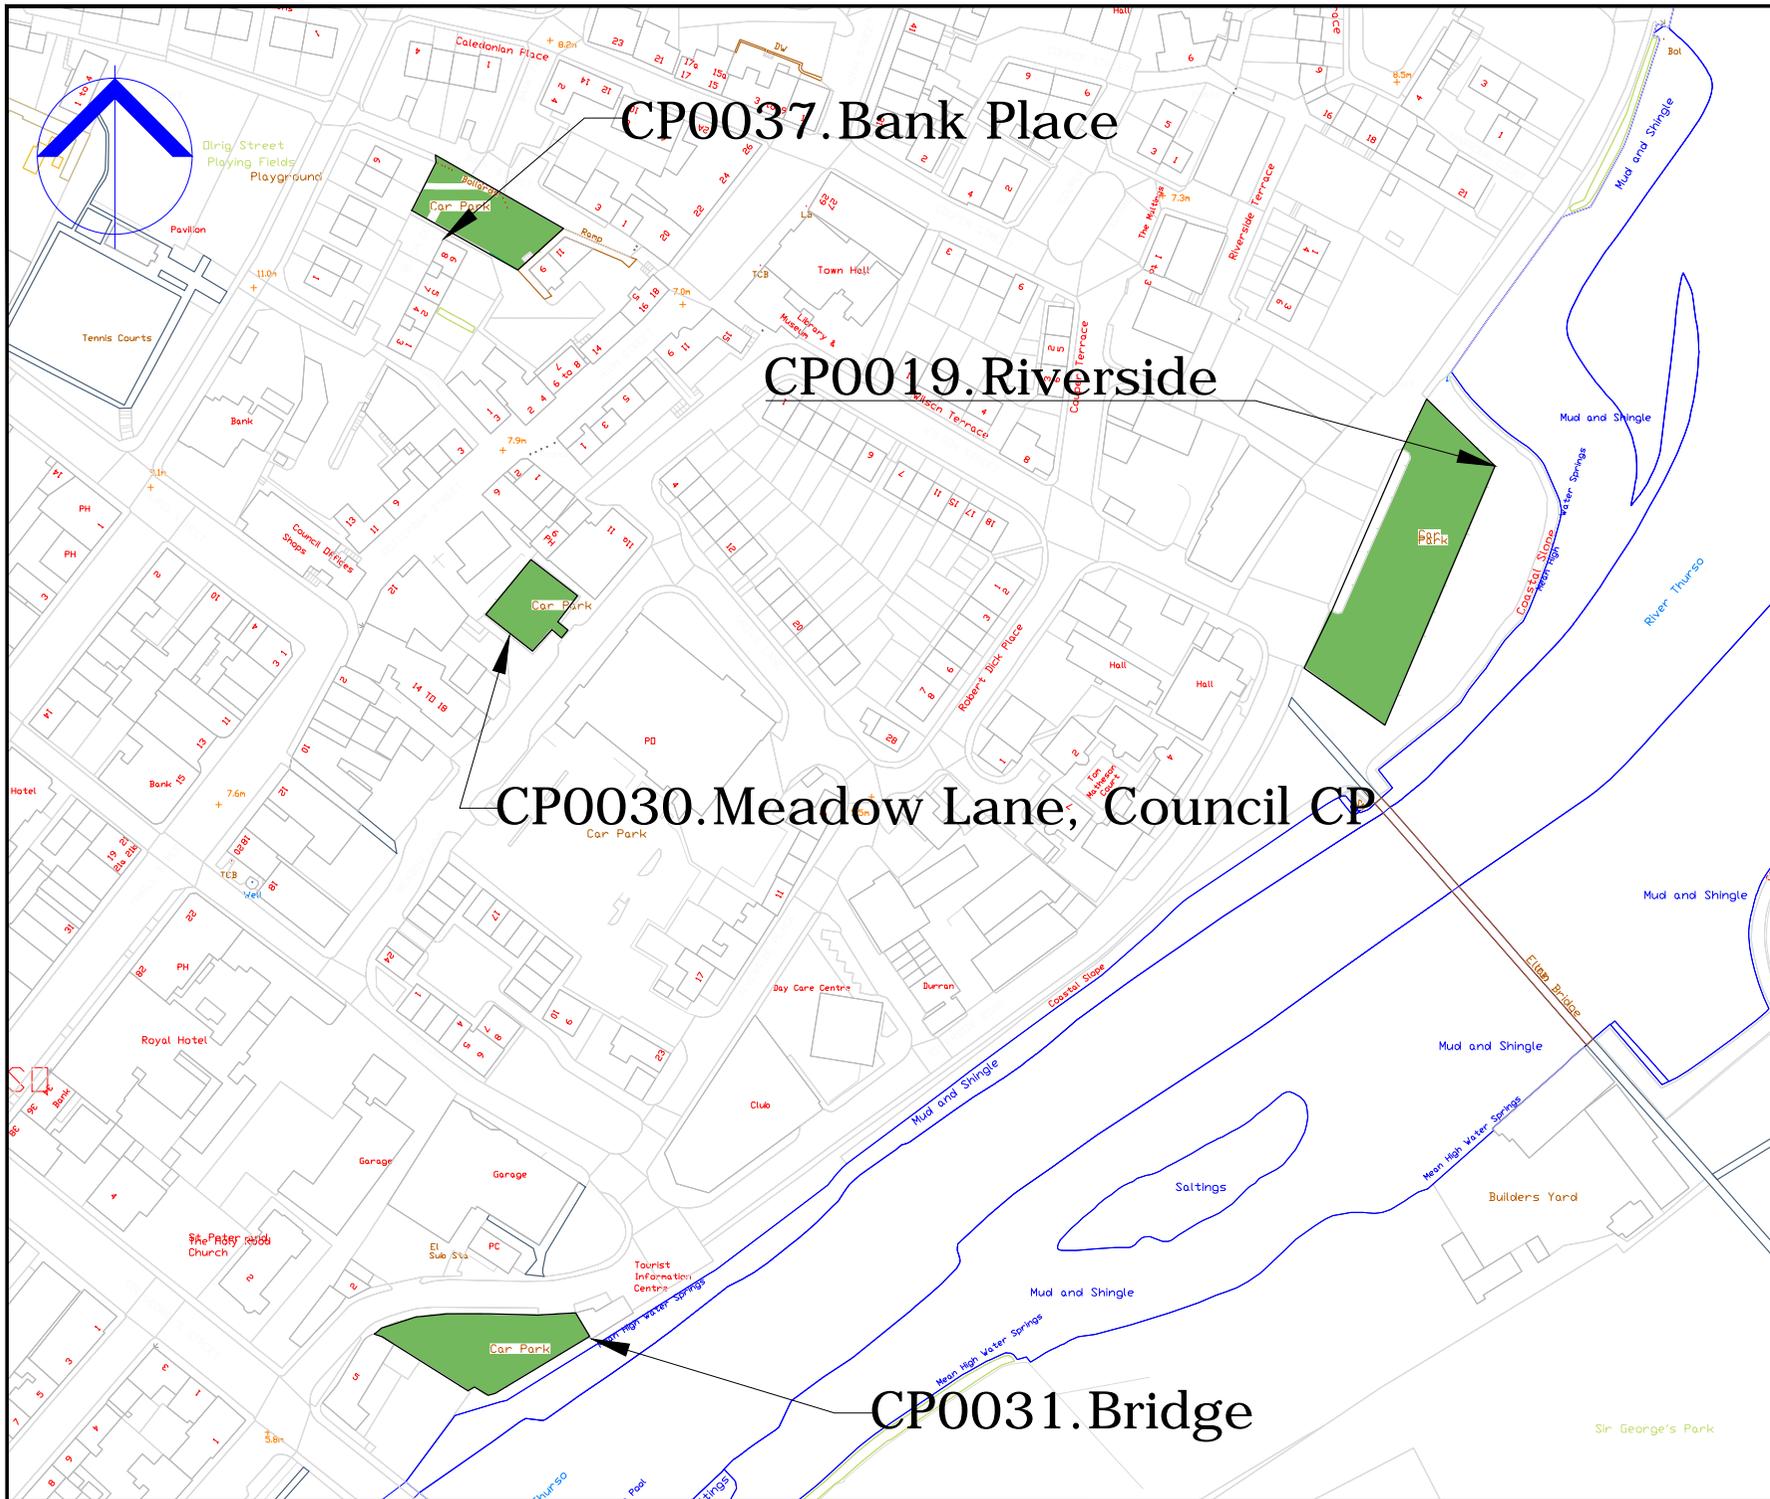

COPYRIGHT, DESIGNS and PATENTS ACT 1988:  
 This drawing may not be reproduced, copied or used in any way without  
 the written permission of the Director of Development & Infrastructure.  
 © THE HIGHLAND COUNCIL

**Notes**  
 © Crown Copyright,  
 The Highland Council 2014 100023369

Revision Details				
Drawn	Check	Check	Check	Check
By	By	By	By	By



**Roads & Transport  
 Community Services**

COMMUNITY\_SERVICE  
 GLENURQUHART\_RD,  
 INVERNESS\_IV3\_5NX  
 ADDRESS33

Phone 01463252939  
 E-mail HIGHLAND.GOV.UK

Project  
**THE HIGHLAND COUNCIL  
 (OFF-STREET PARKING PLACES)  
 (DECriminalISED PARKING  
 ENFORCEMENT AND  
 CONSOLIDATION)  
 ORDER\_2016**


Title  
**THURSO\_CAR\_PARKS  
 CP0019,0030,0031,0037**

Scale  
**1:2000 (@ A4)**

Drawn	GO	Date	22/08/16
Checked	SM	Date	CDATE

Project No:  
 Drawing No: **46** Rev: **-**



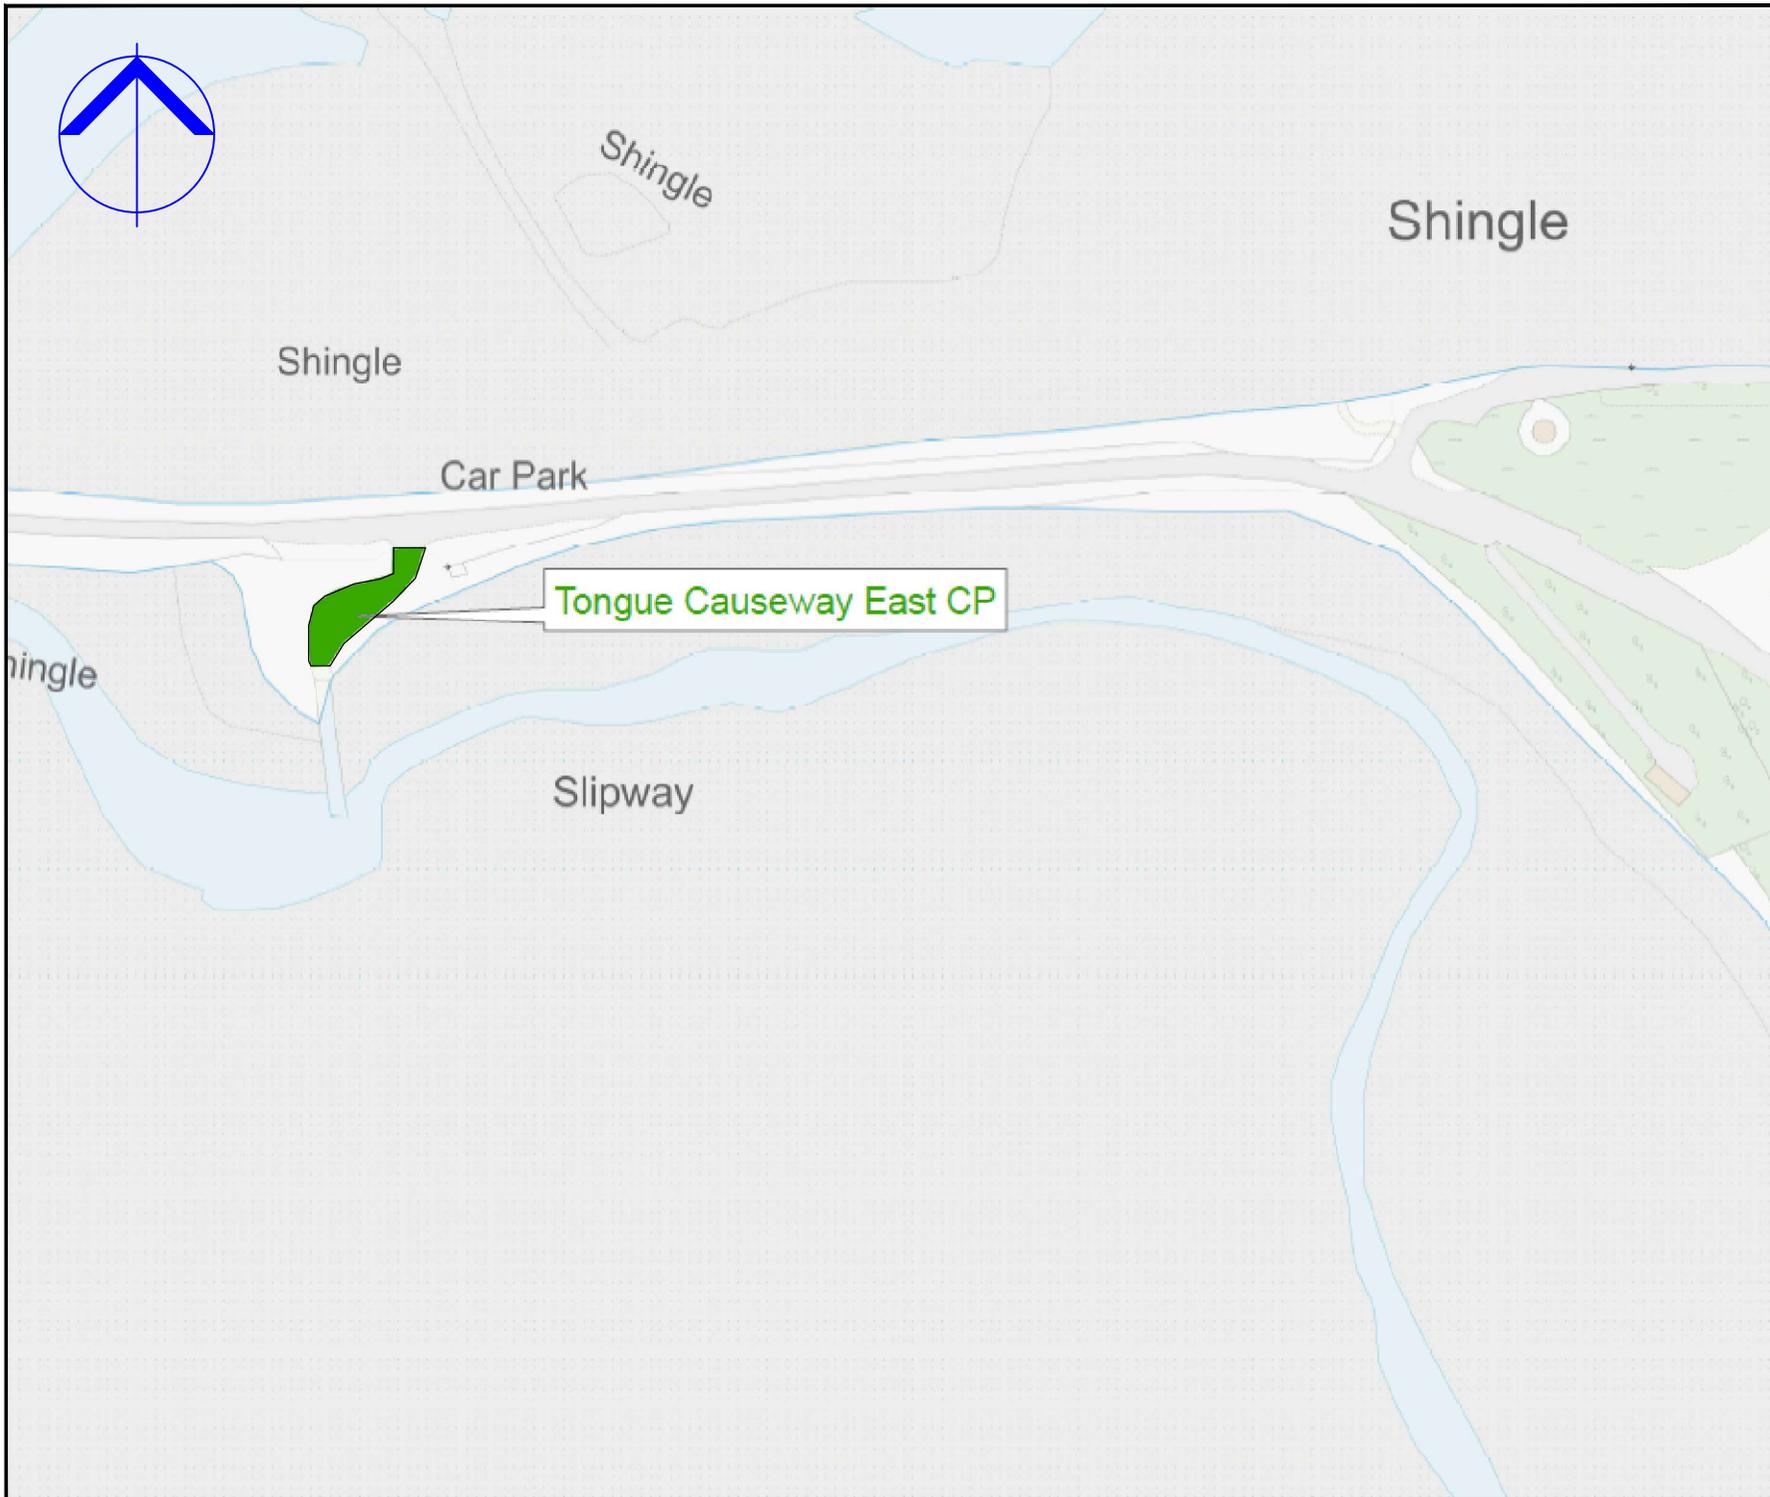

COPYRIGHT, DESIGNS and PATENTS ACT 1988:  
 This drawing may not be reproduced, copied or used in any way without the written permission of the Director of Development & Infrastructure.  
 © THE HIGHLAND COUNCIL

**Notes**  
 © Crown Copyright,  
 The Highland Council 2014 100023369

Revision Details				
Drawn By	Checked By	Check Date	Check By	Check Date

 **The Highland Council**  
 Comhairle na Gaidhealtachd

**Roads & Transport  
 Community Services**

COMMUNITY\_SERVICE  
 GLENURQUHART\_RD,  
 INVERNESS\_IV3\_5NX  
 ADDRESS3

Phone 01463252939  
 E-mail HIGHLAND.GOV.UK


Project  
 THE\_HIGHLAND\_COUNCIL  
 (OFF-STREET\_PARKING\_PLACES)  
 (DECriminalISED\_PARKING  
 ENFORCEMENT\_AND  
 CONSOLIDATION)  
 ORDER\_2016

Title  
 TONGUE\_CAUSEWAY\_E\_CP  
 CP0200

Scale  
 1:2000 (@ A4)

Drawn	GO	Date	22/08/16
Checked	SM	Date	CDATE

Project No:  
 Drawing No: 93      Rev: —

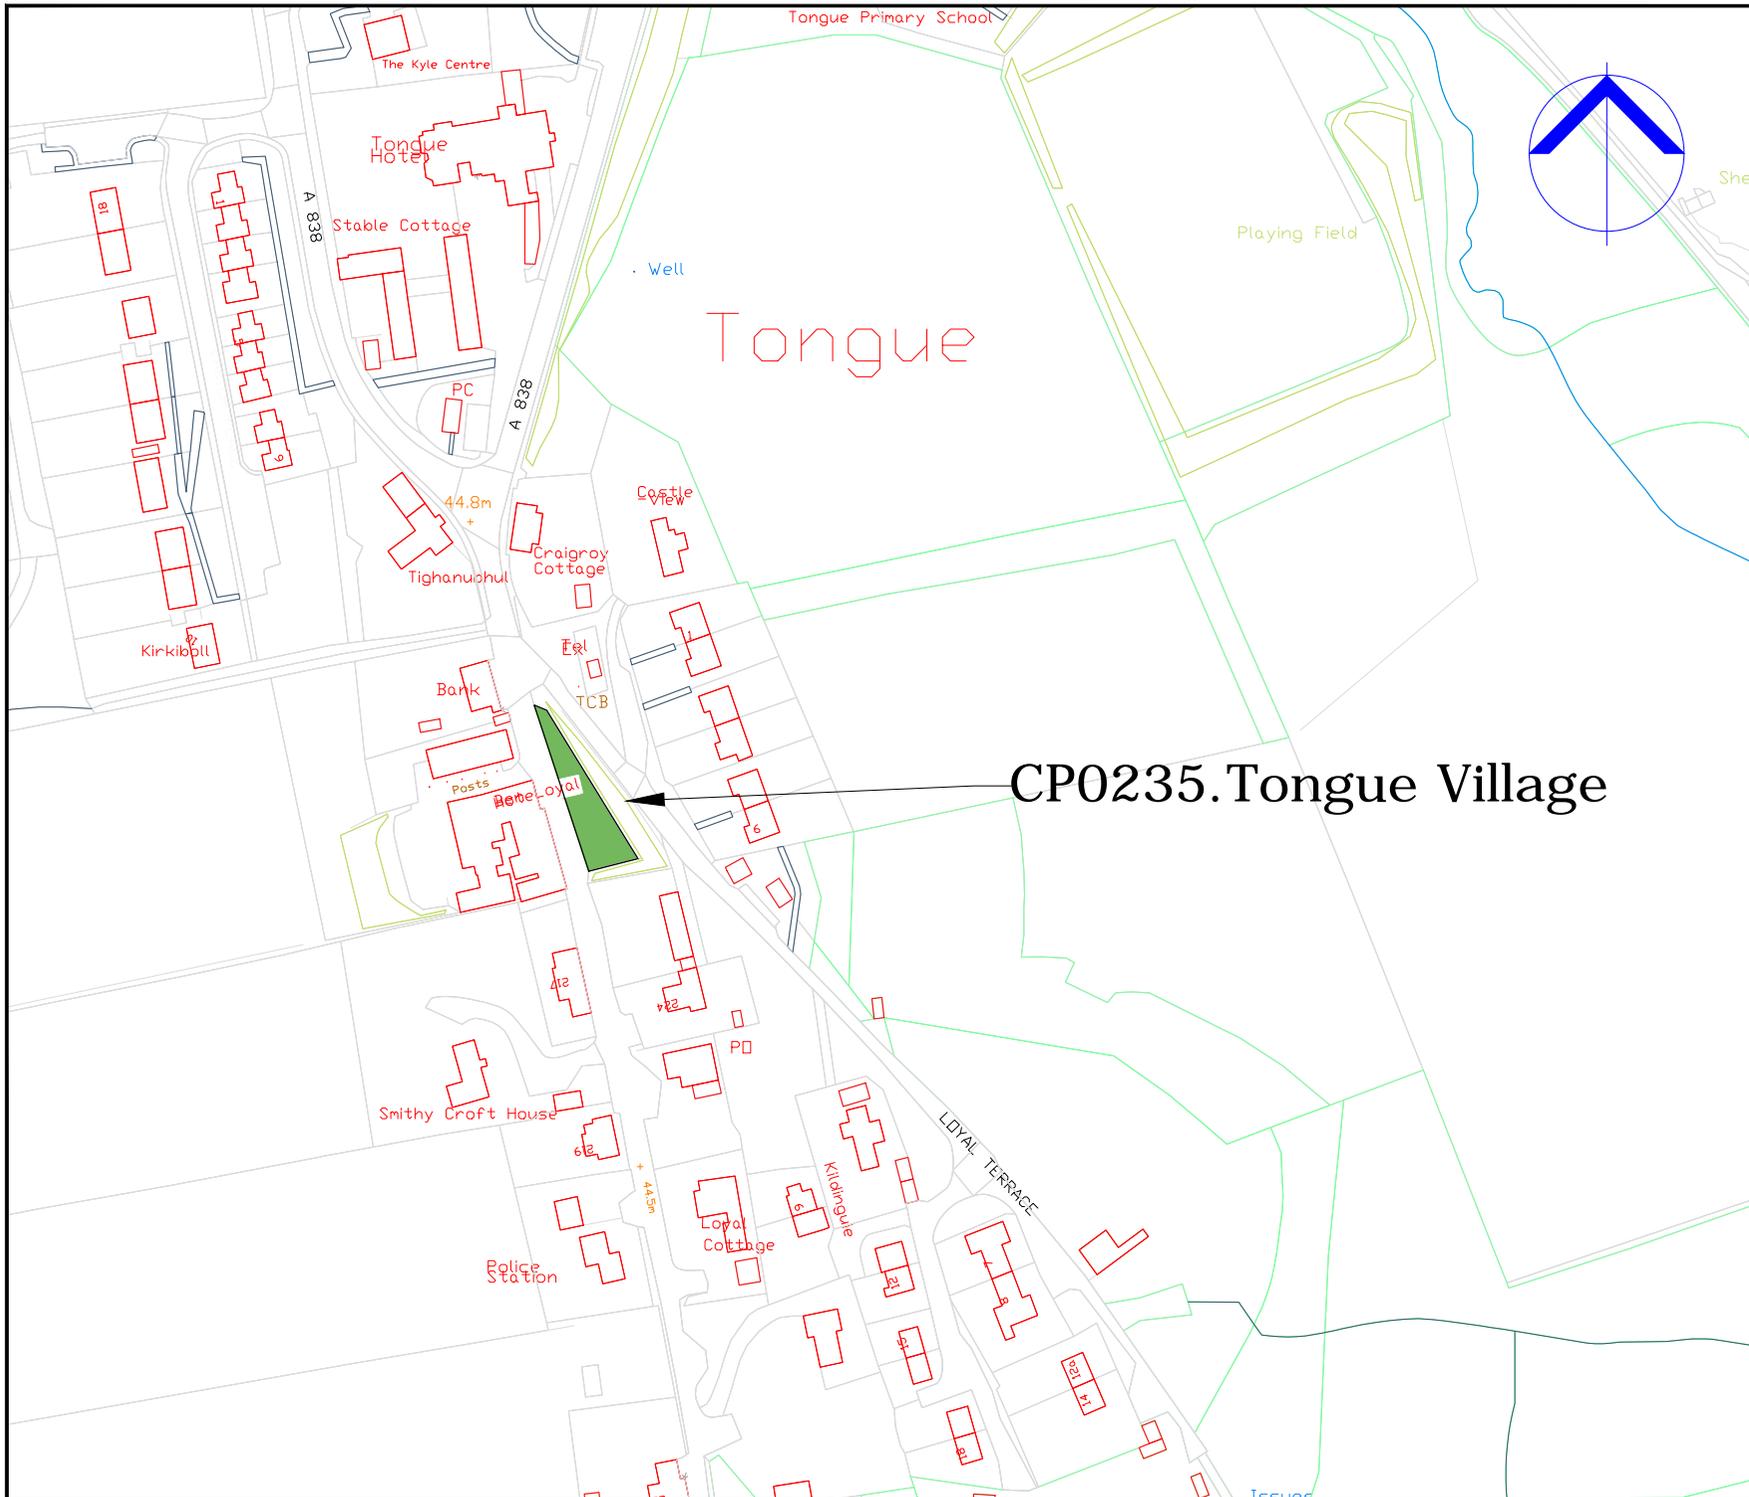

COPYRIGHT, DESIGNS and PATENTS ACT 1988:  
 This drawing may not be reproduced, copied or used in any way without the written permission of the Director of Development & Infrastructure.  
 © THE HIGHLAND COUNCIL

**Notes**  
 © Crown Copyright,  
 The Highland Council 2014 100023369

Revision Details				
Drawn By	Checked By	Check Date	Check Date	Surf

Revision Details



**Roads & Transport  
 Community Services**

COMMUNITY\_SERVICE  
 GLENURQUHART\_RD,  
 INVERNESS\_IV3\_5NX  
 ADDRESS3

Phone 01463252939  
 E-mail HIGHLAND.GOV.UK

Project:  
**THE\_HIGHLAND\_COUNCIL  
 (OFF-STREET\_PARKING\_PLACES)  
 (DECriminalISED\_PARKING  
 ENFORCEMENT\_AND  
 CONSOLIDATION)  
 ORDER\_2016**


Title  
**TONGUE\_VILLAGE\_CP  
 CP0235**

Scale  
**1:2000 (@ A4)**

Drawn	GO	Date	02/09/16
Checked	SM	Date	CDATE

Project No:

Drawing No:	145	Rev:	—
-------------	-----	------	---

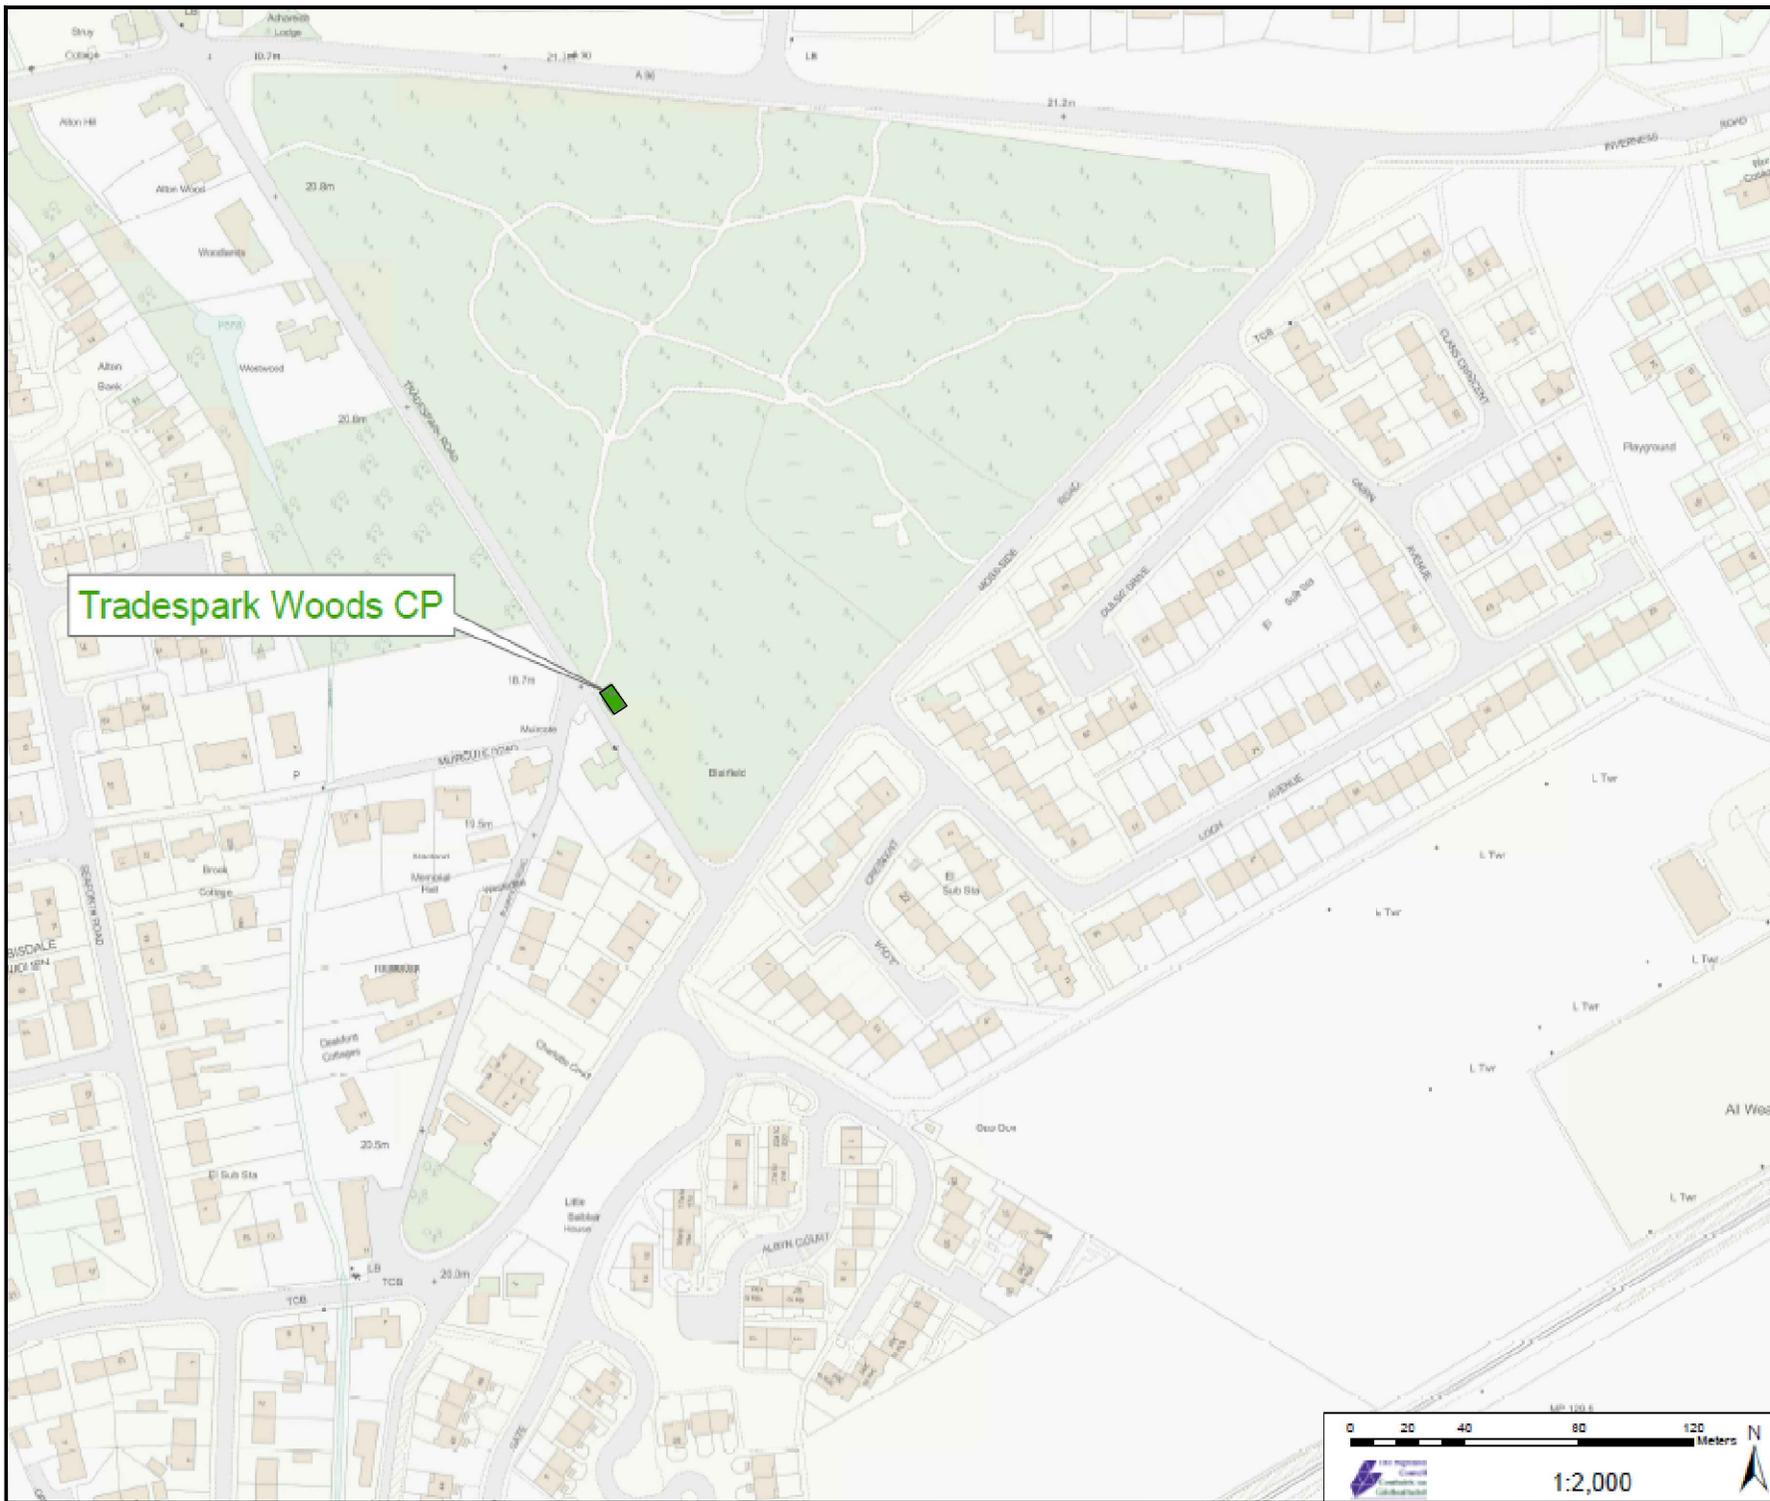

Tradespark Woods CP

COPYRIGHT, DESIGNS and PATENTS ACT 1988.  
 This drawing may not be reproduced, copied or used in any way without the written permission of the Director of Development & Infrastructure.  
 © THE HIGHLAND COUNCIL

**Notes**  
 © Crown Copyright.  
 The Highland Council 2014 10002369

Revision Details			
Drawn By	Checked By	Check Date	Scale



**Roads & Transport  
 Community Services**

COMMUNITY\_SERVICE  
 GLENURQUHART\_RD,  
 INVERNESS\_IV3\_5NX  
 ADDRESS3

Phone 01463252939  
 E-mail HIGHLAND.GOV.UK


Project  
**THE\_HIGHLAND\_COUNCIL  
 (OFF-STREET PARKING PLACES)  
 (DECriminalISED PARKING  
 ENFORCEMENT AND  
 CONSOLIDATION)  
 ORDER\_2016**

The **TRADESPARK\_WOODS\_CP  
 CP0098**

Scale  
**1:2000 (@ A4)**

Drawn	GO	Date	22/08/16
Checked	SM	Date	CDATE

Project No:	
Drawing No:	94
Rev:	—

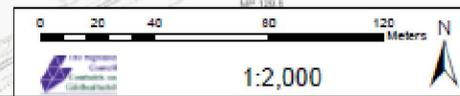



COPYRIGHT, DESIGNS and PATENTS ACT 1986:  
 This drawing may not be reproduced, copied or used in any way without the written permission of the Director of Development & Infrastructure.  
 © THE HIGHLAND COUNCIL

**Notes**  
 © Crown Copyright,  
 The Highland Council 2014 100023369

Revision Details			
Drawn By	Check By	Check Date	Check Surv



**The Highland Council**  
 Comhairle na Gaidhealtachd

**Roads & Transport  
 Community Services**

COMMUNITY\_SERVICE  
 GLENURQUHART\_RD,  
 INVERNESS\_IV3\_5NX  
 ADDRESS3

Phone 01463252939  
 E-mail HIGHLAND.GOV.UK

Project:  
**THE\_HIGHLAND\_COUNCIL  
 (OFF-STREET\_PARKING\_PLACES)  
 (DECriminalISED\_PARKING  
 ENFORCEMENT\_AND  
 CONSOLIDATION)  
 ORDER\_2016**

Title:  
**UIG\_CPS  
 CP0185,0186**

Scale: **1:2000 (@ A4)**

Drawn	GO	Date	02/09/16
Checked	SM	Date	CDATE

Project No:

Drawing No:	114	Rev:	_
-------------	-----	------	---



**CP0130.Latheron**

COPYRIGHT, DESIGNS and PATENTS ACT 1988:  
 \*This drawing may not be reproduced, copied or used in any way without the written permission of the Director of Development & Infrastructure.  
 © THE HIGHLAND COUNCIL

**Notes**  
 © Crown Copyright.  
 The Highland Council 2014 100023369

Revision Details			
Drawn By	Checked By	Check Date	Subst



**The Highland Council**  
**Comhairle na Gaidhealtachd**

**Roads & Transport  
 Community Services**


COMMUNITY\_SERVICE  
 GLENURQUHART\_RD,  
 INVERNESS\_IV3\_5NX  
 ADDRESS3

Phone 01463252939  
 E-mail HIGHLAND.GOV.UK

Project  
**THE\_HIGHLAND\_COUNCIL  
 (OFF-STREET PARKING PLACES)  
 (DECriminalISED PARKING  
 ENFORCEMENT AND  
 CONSOLIDATION)  
 ORDER\_2016**

Title  
**ULLAPOOL\_CAR\_PARK  
 CP0130**

Scale	1:2000 (@ A4)		
Drawn	GO	Date	22/08/16
Checked	SM	Date	CDATE
Project No:			
Drawing No:	48	Rev:	—

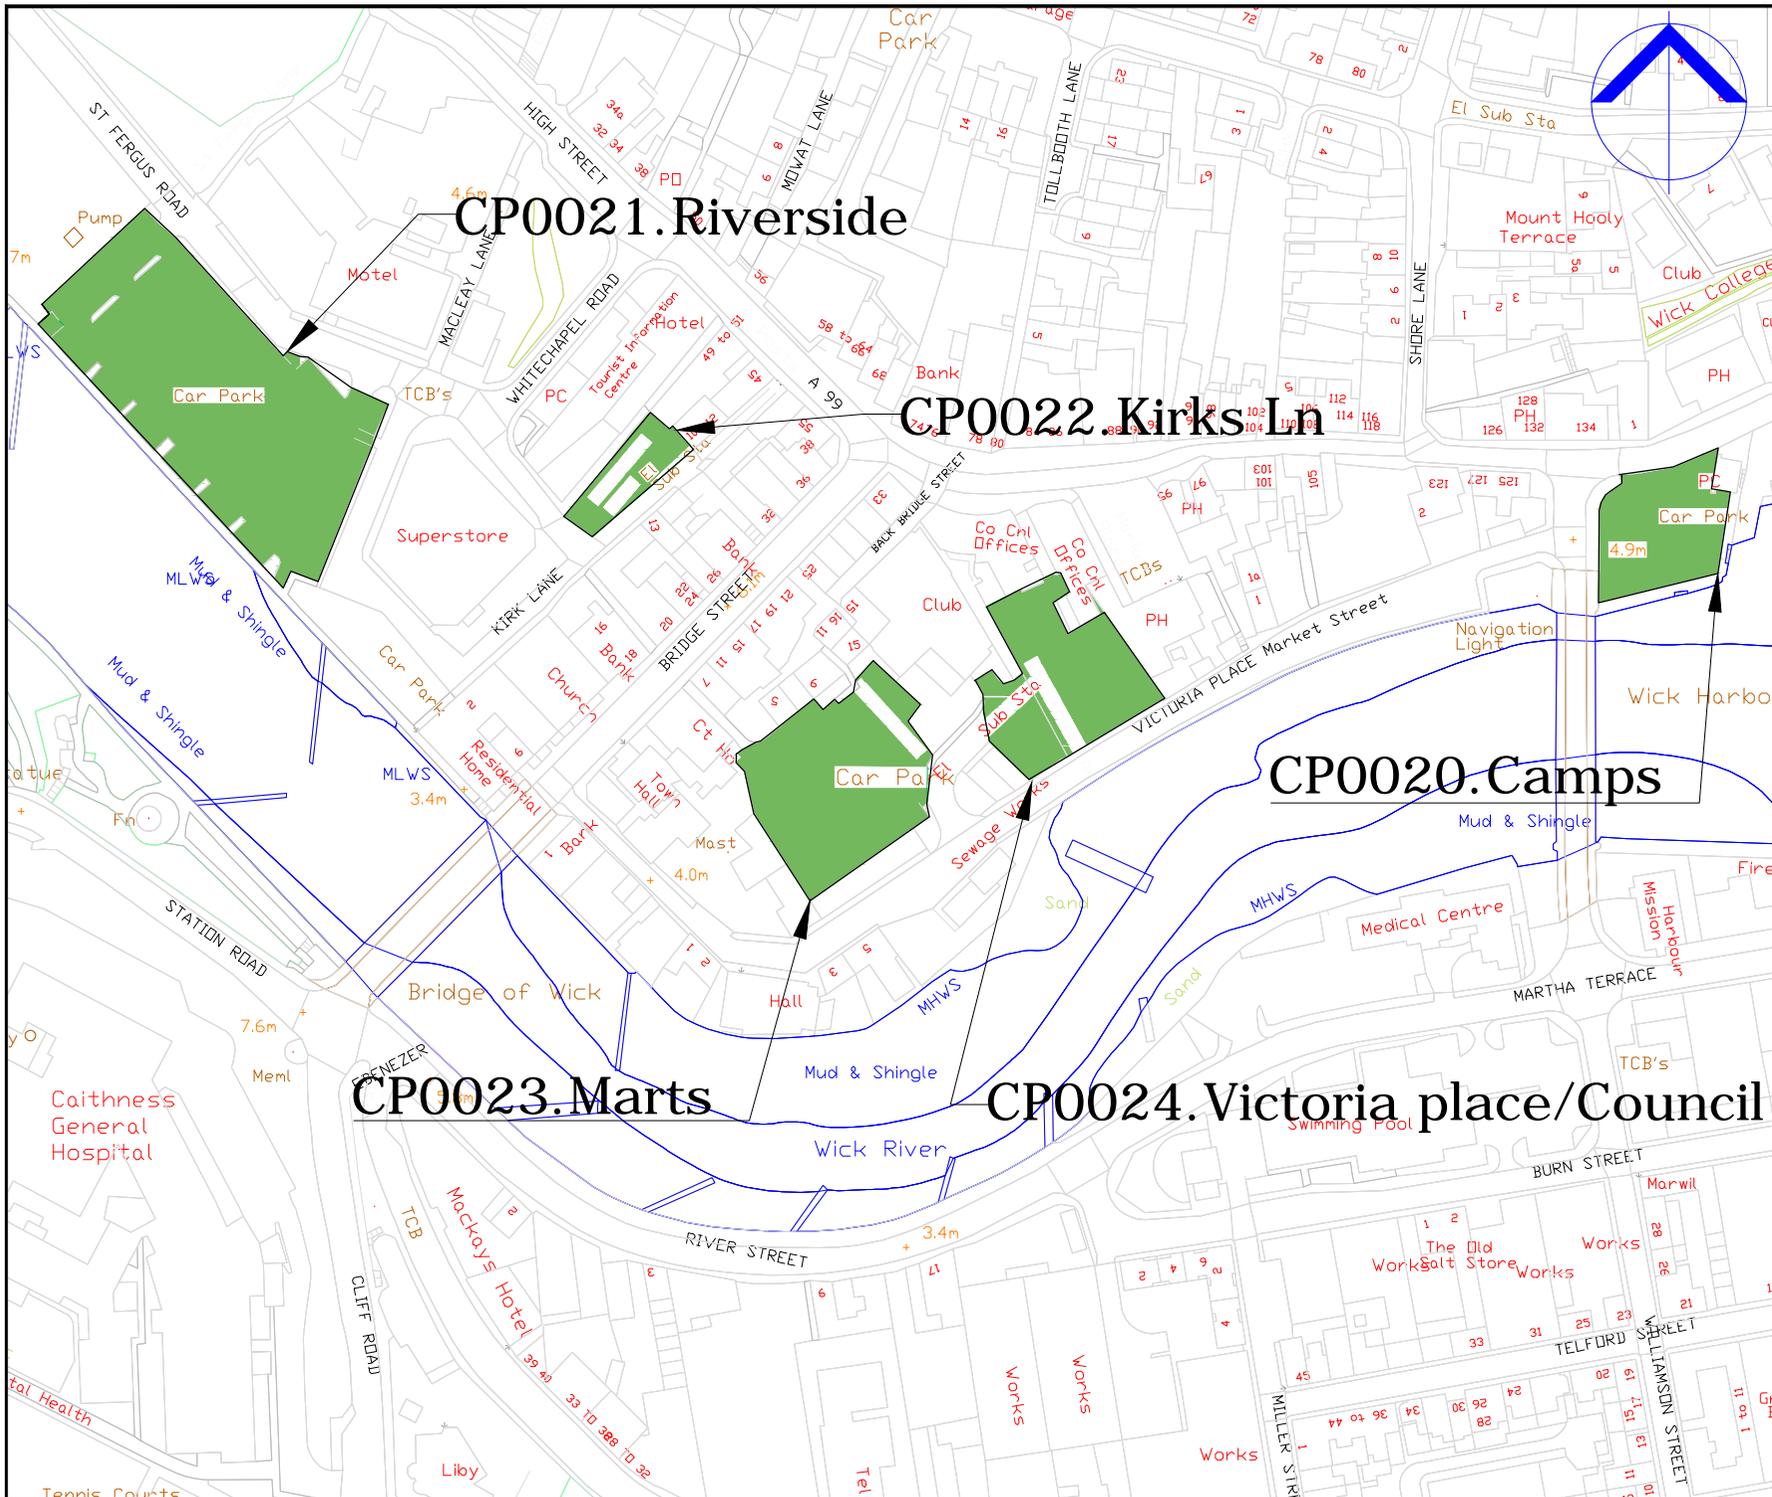

COPYRIGHT, DESIGNS and PATENTS ACT 1988:  
 This drawing may not be reproduced, copied or used in any way without the written permission of the Director of Development & Infrastructure.  
 © THE HIGHLAND COUNCIL

**Notes**  
 © Crown Copyright.  
 The Highland Council 2014 100023369

Revision Details			
Drawn By	Checked By	Check Date	Surf

**The Highland Council**  
**Comhairle na Gaidhealtachd**

**Roads & Transport  
 Community Services**

COMMUNITY\_SERVICE  
 GLENURQUHART\_RD,  
 INVERNESS\_IV3\_5NX  
 ADDRESS3

Phone 01463252939  
 E-mail HIGHLAND.GOV.UK

Project  
**THE HIGHLAND COUNCIL  
 (OFF-STREET PARKING PLACES)  
 (DECriminalISED PARKING  
 ENFORCEMENT AND  
 CONSOLIDATION)  
 ORDER\_2016**

Title  
**WICK\_CAR\_PARKS  
 CP0020,0021,0022,0023,0024**

Scale  
**1:2000 (© A4)**

Drawn	GO	Date	22/08/16
Checked	SM	Date	CDATE

Project No:  
 Drawing No: **49** Rev: **-**

This is the Schedule 5 referred to in The Highland Council (Off-Street Parking Places) (Decriminalised Parking Enforcement and Consolidation) Order 2016

**THE HIGHLAND COUNCIL**  
**(OFF-STREET PARKING PLACES)**  
**(DECriminalISED PARKING ENFORCEMENT AND CONSOLIDATION)**  
**ORDER 2016**  
**SCHEDULE 5 – REVOCATIONS**

The Highland Regional Council (Inverness-General Traffic) Order, 1978 as amended

The Highland Regional Council (Inverness-Crown/Hill) (General Traffic) Order 1985 as amended

The Highland Regional Council (Inverness) (Off Street Parking Places – Portland Place and Old Edinburgh Road) Order 1989

The Highland Regional Council, (Kenneth Street, Inverness) (Waiting Restrictions and Off-Street Parking) Order, 1989

The Highland Regional Council (General Off Street Parking Places) (Standard Charges, Amendment Order 1989

The Highland Regional Council (Inverness General Traffic) Order 1978 – Rose Street Car Park Deck Amendment Order 1991

The Highland Regional Council (General Parking Charges) Order 1992

The Highland Council (Inverness Parking Charges) Order 1993-1997

The Highland Council (Harrowden Road, Inverness) (Waiting Restrictions and Off-Street Parking) Order, 1996

The Highland Council (General Off-Street Parking Places) Order 1996

The Highland Council, (Inverness Area Off Street Parking Charges) Notice 1998

The Highland Council (Inverness Permit Parking) Order 1999

The Highland Council (Aviemore) (Off-Street Parking Place) Order,1999

The Highland Council (Aviemore) (Off-Street Parking Place) Order,1999 (Amendment) Order 2002

The Highland Council (Rose Street Multi-Storey Car Park, Inverness) (Off-Street Parking Place) Order, 2010

The Highland Council (Fort Augustus) (Off-Street Parking Place) Order 2010

The Highland Council Notice of Variation of Parking Charges 2014

The Highland Council Notice of Variation of Parking Charges 2014 no 2