

THE INVERCLYDE COUNCIL
(OFF-STREET PARKING PLACES)
ORDER 2013

TRAFFIC REGULATION ORDER

**THE INVERCLYDE COUNCIL
(OFF-STREET PARKING PLACES)
ORDER 2013**

We, The Inverclyde Council in exercise of the powers conferred on us by Sections 32(1) and (3), 35(1), 35(3), 101 and 102 of the Road Traffic Regulation Act 1984 (as amended) ("the Act") and of Part IV of Schedule 9 to the Act and of all other enabling powers and after consulting the Chief Constable of the Police Service of Scotland (Seirbheis Phoillis na h-Alba) in accordance with Part III of Schedule 9 to the Act hereby make the following Order:

1.0 Commencement and citation

- 1.1 This Order shall come into operation on Sixth day of October, Two Thousand and Fourteen and may be cited as "The Inverclyde Council (Off-Street Parking Places) Order 2013".
- 1.2 The Plan Index titled "The Inverclyde Council (Off-Street Parking Places) Order 2013 Plan Index" (attached hereto) is incorporated into this Order.
- 1.3 The Car Park Plans titled "The Inverclyde Council (Off-Street Parking Places) Order 2013 Car Park Plans" (attached hereto) are incorporated into this Order.

2.0 Interpretation

- 2.1 In this Order, except where the context otherwise requires, the following expressions have the meanings hereby respectively assigned to them:

"Authorised Person" means an employee or agent of the Council authorised to exercise all or any of the functions of the Council under this Order;

"Carriageway" has the same meaning as in Section 151(1) of the Roads (Scotland) Act 1984 (as amended);

"Car Park Plans" means the plans titled "The Inverclyde Council (Off-Street Parking Places) Order 2013 Car Park Plans" incorporated into this Order;

"Charging Hours" means any period specified in column 3 of Schedule 3;

"Council" means The Inverclyde Council or its successors as Roads Authority;

"Disabled Person's Vehicle" means a Motor Vehicle which is displaying a Disabled Person's Badge in a Relevant Position as prescribed by the Local Authorities' Traffic Orders (Exemptions for Disabled Persons) (Scotland) Regulations 2002;

"Disabled Person's Badge" means a badge which was:

- (a) issued under Section 21 of the Chronically Sick and Disabled Persons Act 1970 (as amended);
- (b) issued under a provision of the law of Northern Ireland corresponding to that section; or
- (c) issued by any member State other than the United Kingdom for purposes corresponding to the purposes for which badges under that section are issued;

and has not ceased to be in force.

"Driver" means the person driving or having control or charge of a Motor Vehicle at any given time and, in particular, in relation to a Motor Vehicle waiting in a Parking Place, the person driving when it was left in the Parking Place;

"Motor Cycle" and "Invalid Carriage" have the same meanings respectively as in Section 136 of the Act;

"Motor Vehicle" means a mechanically propelled vehicle intended or adapted for use on Roads;

"Parking Attendant" means a person employed in accordance with Section 63A of the Act to carry out the functions therein;

"Parking Disc" means a Council approved device which is capable of showing the Quarter Hour Period during which a Motor Vehicle arrived at a Parking Place;

"Parking Place" means any area of land specified by number and name in Columns 1 and 2 in Schedule 3 and identified as such on the Car Park Plans provided under Section 32(1) of the Act for use as a Parking Place;

"Parking Space" means any area of a Parking Place which is provided for the leaving of a Motor Vehicle and indicated by markings on the surface of the Parking Place;

"Penalty Charge Notice" means a notice issued and fixed to a Motor Vehicle by or on behalf of the Council in relation to a contravention of one or more of the provisions of this Order;

"Plan Index" means the sheet titled as the "The Inverclyde Council (Off-Street Parking Places) Order 2013 Plan Index", in this Order which records plans that are current for the purposes of interpretation of this Order;

"Quarter Hour Period" means a period of a quarter of an hour starting at any hour or fifteen, thirty or forty five minutes past the hour which can be shown on a Parking Disc;

"Registered Keeper" means the person or organisation recorded by the Driver and Vehicle Licensing Agency as being the legal keeper of a Motor Vehicle;

"Relevant Position" means:

- (a) for the display of a Parking Disc, that the Parking Disc is displayed either on the inside of the front windscreen of the Motor Vehicle, where the Motor Vehicle is fitted with a front windscreen, or in a conspicuous position on the Motor Vehicle so that, in either case, all the information recorded on the front of the Parking Disc is legible and clearly visible to a person standing at the front or nearside of the Motor Vehicle and the Parking Disc shall be displayed for the whole time that the Motor Vehicle remains in the Parking Place;
- (b) for the display of a ticket, that the ticket is displayed either on the inside of the front windscreen of the Motor Vehicle, where the Motor Vehicle is fitted with a front windscreen, or in a conspicuous position on the Motor Vehicle so that, in either case, all the information recorded on the front of the ticket is legible and clearly visible to a person standing at the front or nearside of the Motor Vehicle and the ticket shall be displayed for the whole time that the Motor Vehicle remains in the Parking Place;

- (c) for the display of a Disabled Person's Badge, that the Disabled Person's Badge is displayed as prescribed by Regulation 12 of the Disabled Persons (Badges for Motor Vehicles) (Scotland) Regulations 2000 (as amended);

"Road" means all Carriageways, footways and verges; and

"Ticket Machine" means apparatus designed to indicate the time by a clock and to issue tickets indicating the payment of a charge and the date and time at which the charged period expires.

- 2.2 Except where otherwise stated, any reference in this Order to a numbered Article or Schedule is a reference to the Article or Schedule bearing that number in this Order.
- 2.3 Any reference in this Order to any enactment shall be construed as a reference to that enactment as amended, modified, re-enacted, replaced or supplemented by any subsequent enactment.
- 2.4 The prohibitions and restrictions imposed by this Order shall be in addition to and not in derogation from any restriction or requirement imposed by any regulation made or having effect as if made under the Act or by or under any other enactment provided that where a prohibition or restriction which is imposed, varied or revoked by this Order is in conflict with a prohibition or restriction imposed by a previous Order, then the provision of this Order shall prevail.
- 2.5 The Orders listed in Schedule 1 are varied to the extent specified in that schedule.
- 2.6 The Orders listed in Schedule 2 are revoked.
- 2.7 The Plan Index and Car Park Plans form Schedule 5.
- 2.8 The Interpretation Act 1978 (as amended) shall apply for the interpretation of this Order as it applies for the interpretation of an Act of Parliament.

3.0 Use of Parking Places

- 3.1 Each Parking Place may be used, subject to the following provisions of this Order, as a Parking Place for such classes of Motor Vehicles, in such positions, on such days and during such hours as are specified in relation to that Parking Place in Schedule 3.
- 3.2 When a Motor Vehicle is left in a Parking Place in contravention of any of the provisions of this Order, the Registered Keeper will become liable for a penalty charge and a police constable in uniform, a Parking Attendant or an Authorised Person may affix a Penalty Charge Notice to the Motor Vehicle and, subsequently, may remove or arrange for the removal of the Motor Vehicle from that Parking Place.
- 3.3 Where, within a Parking Place, there is a sign or surface marking which indicates that a Parking Space is available only for a Disabled Person's Vehicle, the Driver of a Motor Vehicle shall not permit it to wait in that Parking Space unless it is a Disabled Person's Vehicle.
- 3.4 Where, within a Parking Place, there is a sign or surface marking which indicates that a Parking Space is available only for Motor Cycles, the Driver of a Motor Vehicle shall not permit the Motor Vehicle to wait in that Parking Space unless it is a Motor Cycle having two wheels and not having a sidecar attached.

- 3.5 Where, within a Parking Place, there is a restricted area marked with a cross hatched surface marking, the Driver of a Motor Vehicle shall not permit the Motor Vehicle to wait on the area so marked.
- 3.6 Where in the Parking Place it is indicated for the time being that parking is not permitted in the Parking Place or in a specified Parking Space within the Parking Place, the Driver of a Motor Vehicle shall not permit the Motor Vehicle to wait in the Parking Place or in the specified Parking Space within the Parking Place.
- 3.7 In so far as a Motor Vehicle is left in a Parking Place during the Charging Hours the Driver shall pay such charge or charges as are specified in the following provisions of this Order.

4.0 Charges, Payment and Display of Parking Disc or Ticket

- 4.1 The charges for the parking of Motor Vehicles during the Charging Hours in any Parking Place specified in Schedule 3 shall be as set out in Schedule 4 to this Order provided that where in the Parking Place it is indicated for the time being that a charge lower than the scale of charges in Part II shall be payable, or that no charge shall be payable, then that lower charge shall be payable, or no charge shall be payable, as the case may be.
- 4.2 The following Motor Vehicles left in a Parking Place shall be exempt from the payment of any charge specified in Schedule 4 to this Order:
- (a) An Invalid Carriage.
 - (b) A Disabled Person's Vehicle which displays in the Relevant Position a Disabled Person's Badge.
- 4.3 Ticket Payment and Display
- 4.3.1 Where a Driver parks a Motor Vehicle in a Parking Place identified in Schedule 3 as Tariff D, the Driver shall pay in respect of that Motor Vehicle a parking charge as laid down in Schedule 4 on the leaving of the Motor Vehicle in the Parking Place by the insertion into the Ticket Machine of an appropriate payment.
- 4.3.2 Where a Driver in seeking to pay a parking charge inserts into a Ticket Machine a payment which exceeds the charge for a specified number of hours, a ticket will be issued only for the number of hours for which the whole of the charge has been paid.
- 4.3.3 Any ticket issued on the payment of the charge referred to in Articles 4.3.1 and 4.3.2 shall be displayed in a Relevant Position on the Motor Vehicle so that all the information recorded on the front of the ticket is legible and clearly visible to a person standing at the front or nearside of the Motor Vehicle and the ticket shall be displayed for the whole time that the Motor Vehicle remains in the Parking Place.
- 4.3.4 A ticket issued by a Ticket Machine shall be valid for a single calendar day only and no other ticket issued by a Ticket Machine shall be displayed. A ticket shall be displayed only on the Motor Vehicle for which it was purchased and shall not be transferred to any other Motor Vehicle.
- 4.3.4.a A ticket issued by a Ticket Machine shall be valid for the Parking Place within which the Ticket Machine is located and any other Parking Place listed as D in Column 5 of Schedule 3 to this Order.

- 4.3.5 A Motor Vehicle must not be left in a Parking Place during the Charging Hours for longer than the period for which payment has been made.
- 4.4 Parking Disc Display
- 4.4.1 Save as provided in Article 4.4.6, the Driver of a Motor Vehicle shall, on the arrival of the Motor Vehicle at a Parking Place identified in Schedule 3 as Tariff C and throughout the period of waiting, exhibit on the Motor Vehicle a Parking Disc in accordance with the provisions of Article 4.4.2.
- 4.4.2 Save as provided in Article 4.4.6, the Parking Disc shall be exhibited in a Relevant Position on the Motor Vehicle so that all the information recorded on the front of the Parking Disc is legible and clearly visible to a person standing at the front or nearside of the Motor Vehicle and the Parking Disc shall be displayed for the whole time that the Motor Vehicle remains in the Parking Place.
- 4.4.3 The Driver of a Motor Vehicle shall on exhibiting the Parking Disc on the Motor Vehicle in accordance with Articles 4.4.1 and 4.4.2 set the Parking Disc so that it indicates the Quarter Hour Period during which the Motor Vehicle arrived in the Parking Place.
- 4.4.4 Subject to the provisions of Article 4.4.6, the Driver of a Motor Vehicle shall not permit it to wait continuously in a Parking Place for a period longer than the maximum period permitted for waiting specified in Schedule 3 in relation to that Parking Place and such period of parking shall be calculated as commencing from the later time indicated on the Parking Disc, set in accordance with the provisions of Article 4.4.3 hereof.
- 4.4.5 When a Parking Disc exhibited in pursuance of Articles 4.4.1 and 4.4.2 on a Motor Vehicle waiting in a Parking Place is showing a Quarter Hour Period, the later time indicated by the Parking Disc, showing the end of that period, shall be treated as sufficient evidence that the Motor Vehicle has been waiting in that Parking Place since that later time in any proceedings for an offence under Article 4.4.4 and Section 5 of the Act.
- 4.4.6 Nothing in Articles 4.4.1 and 4.4.2 shall apply to:-
- (a) any two wheeled Motor Cycle not having a side-car attached thereto when in a Parking Space as identified in Article 3.4.
 - (b) any Motor Vehicle being used in connection with works of maintenance, improvement or reconstruction with the authority of an Authorised Person.
- 4.4.7 No person shall:
- (a) after the Parking Disc exhibited on the Motor Vehicle has been set in accordance with Article 4.4.3, alter the indications given by that Parking Disc whilst the said Motor Vehicle remains in the Parking Place.
 - (b) knowingly exhibit on any Motor Vehicle any Parking Disc which has been altered, defaced, mutilated or added to or upon which the figures or particulars have become illegible.
- 4.5 Except with the authority of an Authorised Person, the Driver of a Motor Vehicle shall not permit it to wait in a Parking Place for longer than the maximum period permitted for waiting specified in Schedule 3 in relation to that Parking Place and any Motor

Vehicle found waiting in such a manner shall be treated as a Motor Vehicle parked without displaying a valid ticket or Parking Disc for each and every day thereafter.

- 4.6 Where a Penalty Charge Notice has been attached to a Motor Vehicle, no person other than the Driver of the Motor Vehicle or an Authorised Person or a Parking Attendant shall remove the Penalty Charge Notice from the Motor Vehicle unless authorised by the Driver.
- 4.7 When any ticket or Parking Disc has been exhibited on a Motor Vehicle in accordance with Articles 4.3 and 4.4 and Sub Articles within those Articles no person, other than the Driver of the Motor Vehicle, shall remove such ticket or Parking Disc from the Motor Vehicle unless authorised to do so by the Driver.
- 4.8 Where a Ticket Machine at a Parking Place fails to issue a ticket, the Driver of any Motor Vehicle using any such Parking Place shall pay the parking charge at an alternative Ticket Machine within the Parking Place, where available.

5.0 Other Provisions

- 5.1 The Driver of a Motor Vehicle using a Parking Place shall stop the engine as soon as the Motor Vehicle is in a Parking Space in the Parking Place, and shall not start the engine except when about to change the position of the Motor Vehicle in the Parking Place or depart from the Parking Place.
- 5.2 Unless authorised in writing by the Council no person shall use a Motor Vehicle or anything towed by a Motor Vehicle when it is within a Parking Place, to offer for sale any goods or other article including a Motor Vehicle to persons in or near the Parking Place or offer for sale or hire his skill or services or for the purpose of any exhibition, or for plying for hire. No notices or advertising material of any description shall be placed by any person on Motor Vehicles parked within the Parking Place except as authorised by the Council.
- 5.3 No person shall use any part of a Parking Place or any Motor Vehicle left in a Parking Place:
- (a) for sleeping between 11pm and 7am or cooking; or
 - (b) for the purpose of washing or servicing any Motor Vehicle or part thereof other than is reasonably necessary to enable that Motor Vehicle to depart from the Parking Place.
- 5.4 No person shall cause litter to be dropped or fuel oil or diesel spilled in a Parking Place.
- 5.5 No person shall use the Parking Place for the purpose of splitting loads or transferring plant between Motor Vehicles or for loading or unloading goods in association with a commercial concern.
- 5.6 While a Motor Vehicle is within a Parking Place it shall not be lawful for the Driver of the Motor Vehicle, or for any person employed in connection therewith, to ply for hire or to accept passengers for hire either directly or via any means of communication.
- 5.7 The Driver of a Motor Vehicle using a Parking Place shall not sound any horn or other similar instrument except when about to change the position of the Motor Vehicle in the Parking Place or depart from the Parking Place.

- 5.8 No person shall play a game in a Parking Place so as to be a nuisance, annoyance or a danger to themselves or other users thereof.
- 5.9 In a Parking Place no person shall:
- (a) Erect or cause or permit to be erected any tent, booth, stand, building or other structure without the written authority of the Council.
 - (b) Light or cause or permit to be lit any fire.
- 5.10 The Driver of any Motor Vehicle in a Parking Place shall comply with any instructions given, whether orally by an Authorised Person or Parking Attendant, by direction signs or by surface markings or in any other manner as to the route to be followed within the Parking Place.
- 5.11 (a) A Driver shall not park a Motor Vehicle on any Parking Space indicated by appropriate markings as being reserved for official use.
- (b) In the absence on any such Parking Space of surface markings, signs or otherwise, a Driver of a Motor Vehicle shall park the Motor Vehicle as directed by an Authorised Person or Parking Attendant.
- 5.12 Every Motor Vehicle left in a Parking Place shall so stand such that every part of the Motor Vehicle is within the limits of a Parking Space as bounded by surface markings. Provided that, where the length of any Motor Vehicle precludes it from standing wholly within the limits of a Parking Space, such Motor Vehicle may so stand in that Parking Space, if:
- (a) the extreme front portion or the extreme rear portion, as the case may be, of the Motor Vehicle overhangs by no more than 0.3 metres the limits of that Parking Space; and
 - (b) no part of the Motor Vehicle is within the limits of any other Parking Space.
- 5.13 If a Motor Vehicle is left in a Parking Place in a position other than in accordance with Article 5.11, Article 5.12 and Article 3 and Sub Articles within Article 3, an Authorised Person or Parking Attendant may alter or cause to be altered the position of the Motor Vehicle so that it complies with those Articles.
- 5.14 When a Motor Vehicle is left in a Parking Place in contravention of any of the provisions contained in this Order, an Authorised Person or Parking Attendant or any person acting on the instructions of such an Authorised Person or Parking Attendant, may remove the Motor Vehicle or arrange for it to be removed from that Parking Place.
- 5.15 In an emergency, an Authorised Person or Parking Attendant or a police constable in uniform may alter or cause to be altered the position of a Motor Vehicle in a Parking Place or remove or arrange for the removal of a Motor Vehicle from a Parking Place.
- 5.16 Any person altering or causing the alteration of the position of a Motor Vehicle by virtue of Article 5.13 or 5.15 or removing or causing the removal of a Motor Vehicle by virtue of Articles 5.14 or 5.15 may do so by towing or driving the Motor Vehicle or in such other manner as he may think reasonably necessary to enable the position of the Motor Vehicle to be altered or the Motor Vehicle to be removed.

- 5.17 Any person removing or arranging for the removal of a Motor Vehicle by virtue of Articles 5.14 or 5.15 shall make such arrangements as he considers to be reasonably necessary for the safety of the Motor Vehicle in the place to which it is removed.
- 5.18 Where the Driver of a Motor Vehicle is alleged by the Council to have failed to comply with this Order, the Registered Keeper of the Motor Vehicle shall, if requested by an Authorised Person or Parking Attendant, give such information as he is able as to the identity and whereabouts of the Driver.
- 5.19 The Council may, as respects a Motor Vehicle which has been removed from a Parking Place in pursuance of Article 5.14, if it appears to have been abandoned, sell or otherwise dispose of the Motor Vehicle after having made reasonable enquiry to ascertain the name and address of the Registered Keeper of the Motor Vehicle in accordance with the procedure set out in the Refuse Disposal (Amenity) Act 1978 (as amended).

6.0 Power to suspend use of Parking Places


- 6.1 A Parking Attendant may suspend the use of any Parking Place or any part thereof for up to seven days and for longer periods with the permission of an Authorised Person whenever he considers such suspension reasonably necessary:
- (a) for the purpose of facilitating the movement of traffic or promoting its safety;
 - (b) for the purpose of any building operation, demolition or excavation in or adjacent to the Parking Place or the maintenance, improvement or reconstruction of the Parking Place or the laying, erection, alteration, removal or repair in or adjacent to the Parking Place of any sewer or of any main, pipe or apparatus for the supply of gas, water or electricity or any Electronic Communications Apparatus or Traffic Sign;
 - (c) for the convenience of occupiers of premises adjacent to the Parking Place on any occasion of the removal of furniture from one office or dwelling house to another or the removal of furniture from such premises to a depository or to such premises from a depository;
 - (d) on any occasion on which it is likely by reason of some special attraction that any street will be thronged or obstructed; or
 - (e) for the convenience of occupiers of premises adjacent to the Parking Place at times of weddings or funerals.
- 6.2 A police constable in uniform may suspend for not longer than twenty-four hours the use of any Parking Place or any part thereof whenever he considers such suspension reasonably necessary for the purpose of facilitating the movement of traffic or promoting its safety.
- 6.3 Any person suspending the use of any Parking Place or any part thereof in accordance with the provisions of Articles 6.1 or 6.2 shall thereupon place or cause to be placed in or adjacent to the Parking Place or part thereof the use of which is suspended a Traffic Sign indicating that waiting by Motor Vehicles is prohibited.
- 6.4 No person shall cause or permit a Motor Vehicle to be left in any part of any Parking Place during such period as there is in or adjacent to that part of the Parking Place a Traffic Sign placed in pursuance of Article 6.3. Provided that nothing in this Article shall render it unlawful to cause or permit any Motor Vehicle being used for fire and rescue service, ambulance or police purposes to be left in any part of the Parking

Place during such period as is referred to therein, or to any other Motor Vehicle so left if that Motor Vehicle is left with the direction of a police constable in uniform, a Parking Attendant or an Authorised Person.

7.0 Variation and revocation of existing traffic regulation orders

- 7.1 The Orders specified in Schedule 1 to this Order shall have effect subject to the variations specified in that part of the said Schedule.
- 7.2 The Orders specified in Schedule 2 to this Order shall be revoked.

This Order and the five Schedules annexed hereto are sealed with the Common Seal of The Inverclyde Council and subscribed for them and on their behalf by Victoria Mary Pollock, Proper Officer and an authorised signatory at Greenock on the Twenty Fifth day of June, Two Thousand and Fourteen.

 


SCHEDULE 1 (ARTICLE 7.1)

VARIED ORDERS

The following Orders made by The Inverclyde Council (or its statutory predecessors) and all of their amendments and any other Orders and Regulations of whatever nature but only insofar as relating to off-street parking places made before the coming into operation of this Order are hereby varied in the manner and to the extent specified in this Order:

1. The Strathclyde Regional Council (Off Road Parking Places) (Controlling Regulations) Order 1987; Schedule I; List of Designated Parking Places; Division: Renfrew; District; Inverclyde

 


SCHEDULE 2 (ARTICLE 7.2)

REVOKED ORDERS

The following Orders made by The Inverclyde Council (or its statutory predecessors) and all of their amendments and any other Orders and Regulations of whatever nature but only insofar as relating to off-street parking places made before the coming into operation of this Order are hereby revoked.

1. The Strathclyde Regional Council (Multi-Storey Car Park)(Greenock)(Amendment) Order 1992

 

SCHEDULE 3

PARKING PLACES, NUMBER AND NAME, CHARGING HOURS, DAYS AND HOURS OF PARKING PLACE OPERATION, MAXIMUM PERIOD FOR WHICH VEHICLES MAY WAIT, TARIFF AND DISABLED PERSONS' PARKING PLACES

Parking Places Operational at all times

| PARKING PLACE REFERENCE NUMBER Column 1 | NAME OF PARKING PLACE Column 2 | CHARGING HOURS OF PARKING PLACE Column 3 | MAXIMUM PERIOD FOR WHICH MOTOR VEHICLES MAY WAIT Column 4 | TARIFF Column 5 | DISABLED PERSONS' PARKING PLACES (No.) Column 6 |
|--|---|---|--|----------------------------|--|
| 25 | Barr's Brae | 08:00-18:00 Mon-Sat | 24 hours | A | 1 |
| 9 | Bruce Street | 08:00-18:00 Mon-Sat | 24 hours | A | 3 |
| 12 | Buccleugh Street | 08:00-18:00 Mon-Sat | 24 hours | A | 1 |
| 11 | Bullring | 08:00-18:00 Mon-Sat | 24 hours | C | 4 |
| 13 | Cathcart Street West | 08:00-18:00 Mon-Sat | 24 hours | C | 4 |
| 14 | Cathcart Street East | 08:00-18:00 Mon-Sat | 24 hours | D | 1 |
| 2 | Cloch Road | 08:00-18:00 Mon-Sat | 24 hours | A | 0 |
| 4 | Cove Road | 08:00-18:00 Mon-Sat | 24 hours | A | 0 |
| 22 | East Road | 08:00-18:00 Mon-Sat | 24 hours | A | 0 |
| 19 | Fore Street | 08:00-18:00 Mon-Sat | 24 hours | A | 8 |

| PARKING PLACE REFERENCE NUMBER | NAME OF PARKING PLACE | CHARGING HOURS OF PARKING PLACE | MAXIMUM PERIOD FOR WHICH MOTOR VEHICLES MAY WAIT | TARIFF | DISABLED PERSONS' PARKING PLACES (No.) |
|---------------------------------------|------------------------------|--|---|-----------------|---|
| Column 1 | Column 2 | Column 3 | Column 4 | Column 5 | Column 6 |
| 1 | Fran Terrace | 08:00-18:00 Mon-Sat | 24 hours | A | 0 |
| 7 | Hastie Street | 08:00-18:00 Mon-Sat | 24 hours | D | 4 |
| 21 | Highholm Avenue | 08:00-18:00 Mon-Sat | 24 hours | A | 8 |
| 3 | Kempock Street | 08:00-18:00 Mon-Sat | 24 hours | A | 2 |
| 24 | Lochwinnoch Road | 08:00-18:00 Mon-Sat | 24 hours | A | 6 |
| 5 | Manor Crescent | 08:00-18:00 Mon-Sat | 24 hours | A | 0 |
| 20 | Princes Street | 08:00-18:00 Mon-Sat | 24 hours | B | 6 |
| 8 | Roslin Street | 08:00-18:00 Mon-Sat | 24 hours | D | 0 |
| 10 | Roxburgh Street | 08:00-18:00 Mon-Sat | 24 hours | A | 0 |
| 18 | Shore Street | 08:00-18:00 Mon-Sat | 24 hours | A | 11 |
| 16 | Station Avenue East | 08:00-18:00 Mon-Sat | 24 hours | D | 2 |
| 15 | Station Avenue West | 08:00-18:00 Mon-Sat | 24 hours | D | 2 |

| PARKING PLACE REFERENCE NUMBER | NAME OF PARKING PLACE | CHARGING HOURS OF PARKING PLACE | MAXIMUM PERIOD FOR WHICH MOTOR VEHICLES MAY WAIT | TARIFF | DISABLED PERSONS' PARKING PLACES (No.) |
|--------------------------------|-----------------------|---------------------------------|--|----------|--|
| Column 1 | Column 2 | Column 3 | Column 4 | Column 5 | Column 6 |
| 23 | Station Road | 08:00-18:00 Mon-Sat | 24 hours | A | 1 |
| 6 | West Stewart Street | 08:00-18:00 Mon-Sat | 24 hours | D | 2 |
| 17 | William Street | 08:00-18:00 Mon-Sat | 24 hours | A | 1 |



SCHEDULE 4

SCALE OF PARKING CHARGES APPLICABLE DURING THE HOURS OF OPERATION FOR PARKING PLACES SPECIFIED IN SCHEDULE 3


| TARIFF | CHARGES | MAXIMUM DURATION OF STAY | NO RETURN WITHIN | DISPLAY TICKET/PARKING DISC/NONE | COMMENTS |
|-----------------|--|--|-------------------------|---|---|
| Column 1 | Column 2 | Column 3 | Column 4 | Column 5 | Column 6 |
| A | Free | 24 hours | n/a | None | n/a |
| B | Free | 2 hours (3 hours for Disabled Person's Badge holders) | 1 hour | None | n/a |
| C | Free | 3 hours (3 hours for Disabled Person's Badge holders) | 1 hour | Parking Disc | n/a |
| D | £1.00 per calendar day (Free for Disabled Person's Badge holders) | One calendar day | n/a | Ticket | Multiple stays in one calendar day, using the same ticket, are permitted in any Parking Place listed as D in Column 5 of Schedule 3 to this Order |



SCHEDULE 5

THE INVERCLYDE COUNCIL (OFF-STREET PARKING PLACES) ORDER 2013 PLAN INDEX





| Plan Ref. | Effective date | Plan revision dates | | | | | | | |
|-----------------|----------------|---------------------|---|---|---|---|---|---|---|
| | | 1 | 2 | 3 | 4 | 5 | 6 | 7 | 8 |
| TR/TRO/C134/001 | 06/10/2014 | | | | | | | | |
| TR/TRO/C134/002 | 06/10/2014 | | | | | | | | |
| TR/TRO/C134/003 | 06/10/2014 | | | | | | | | |
| TR/TRO/C134/004 | 06/10/2014 | | | | | | | | |
| TR/TRO/C134/005 | 06/10/2014 | | | | | | | | |
| TR/TRO/C134/006 | 06/10/2014 | | | | | | | | |

 

DO NOT SCALE



A3

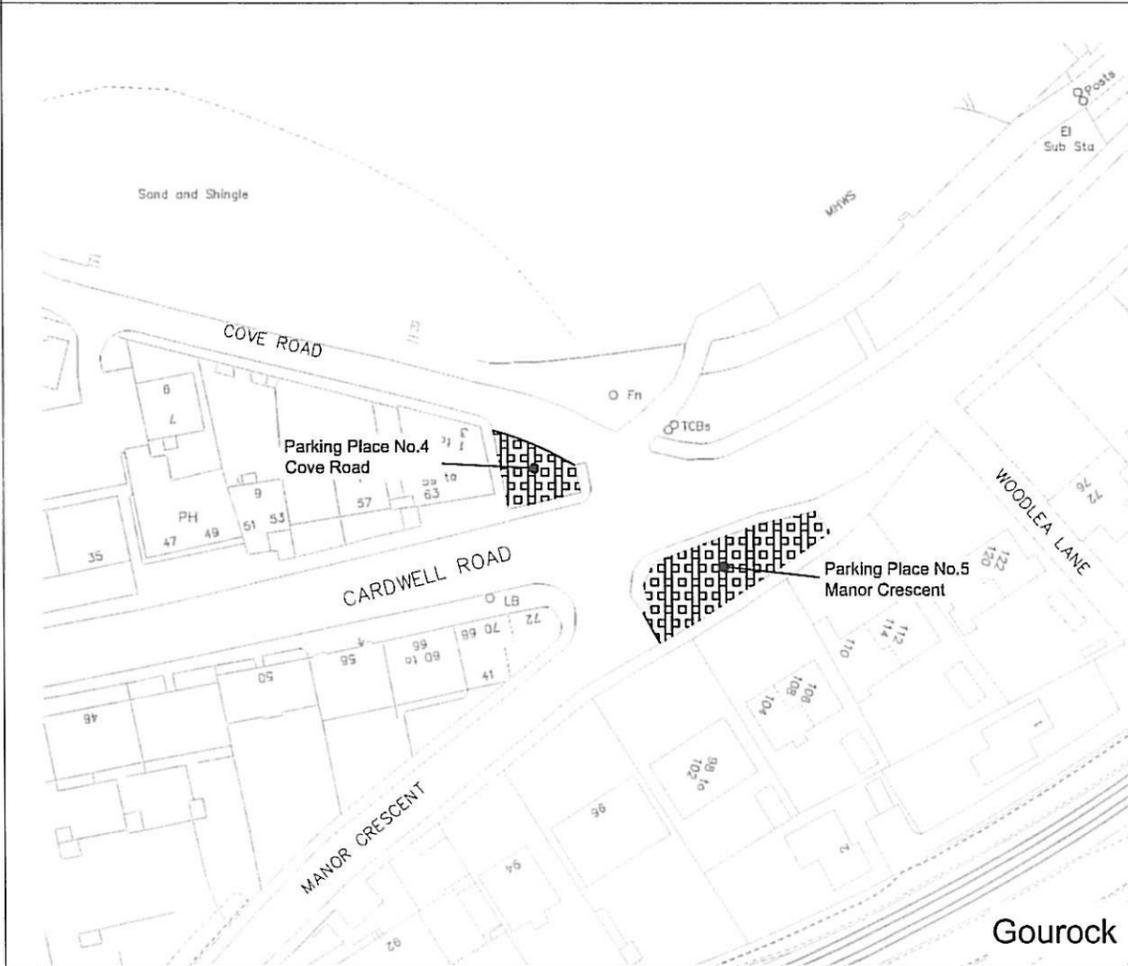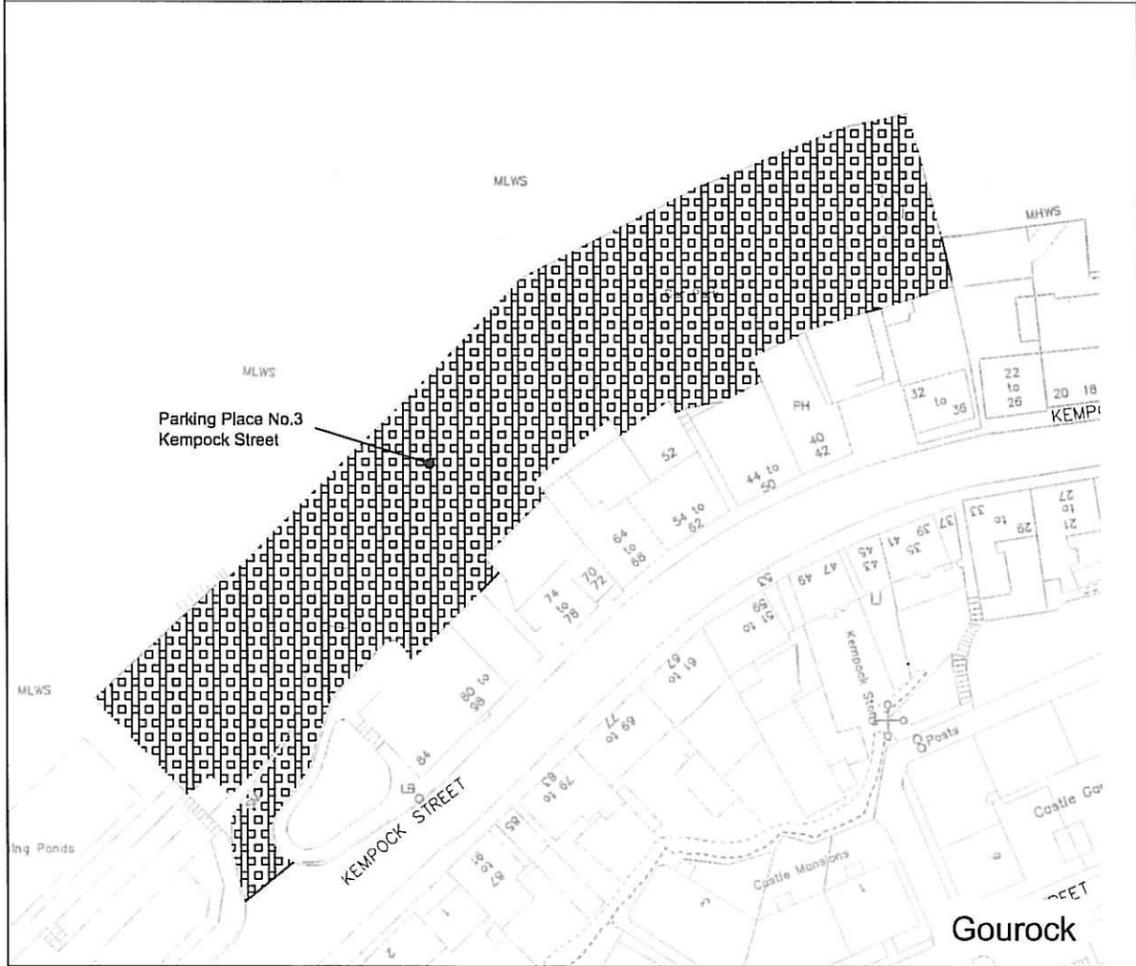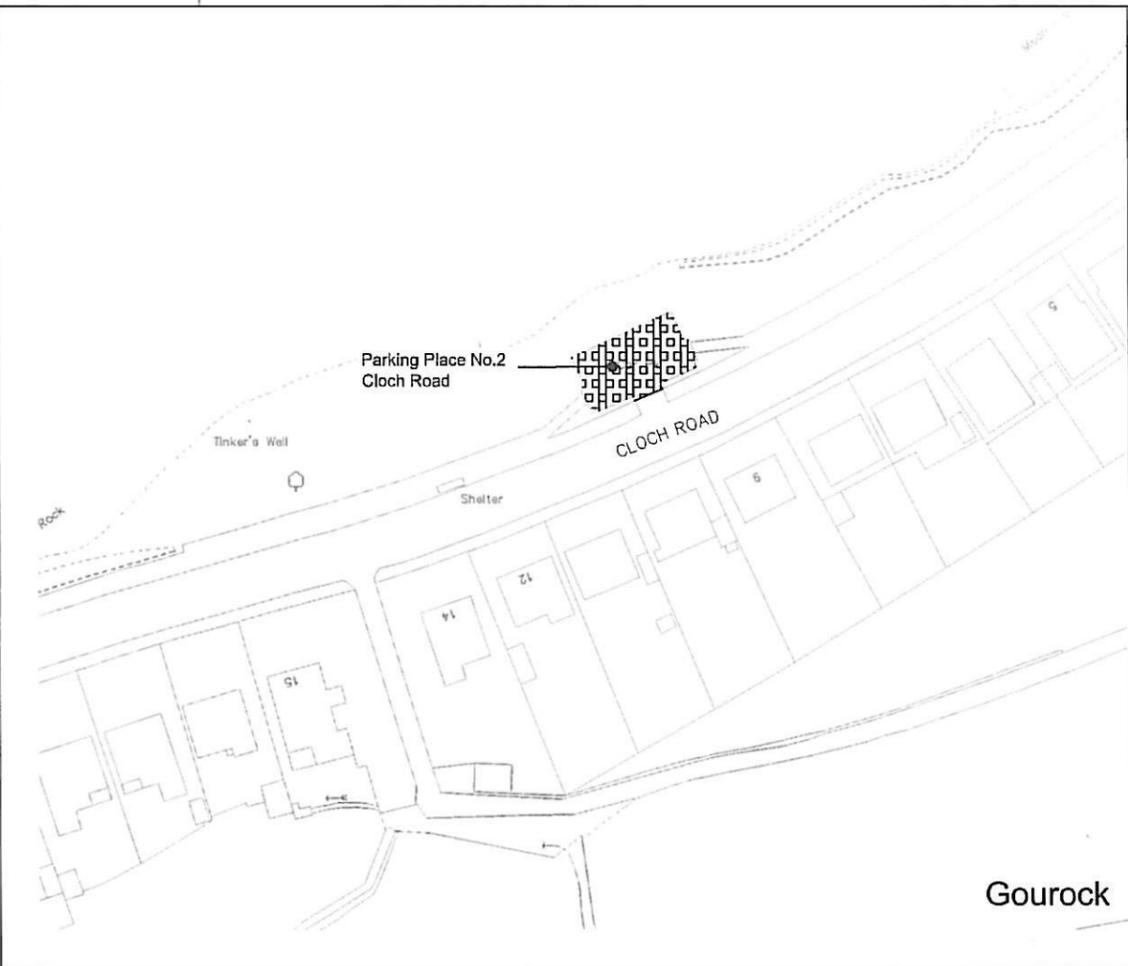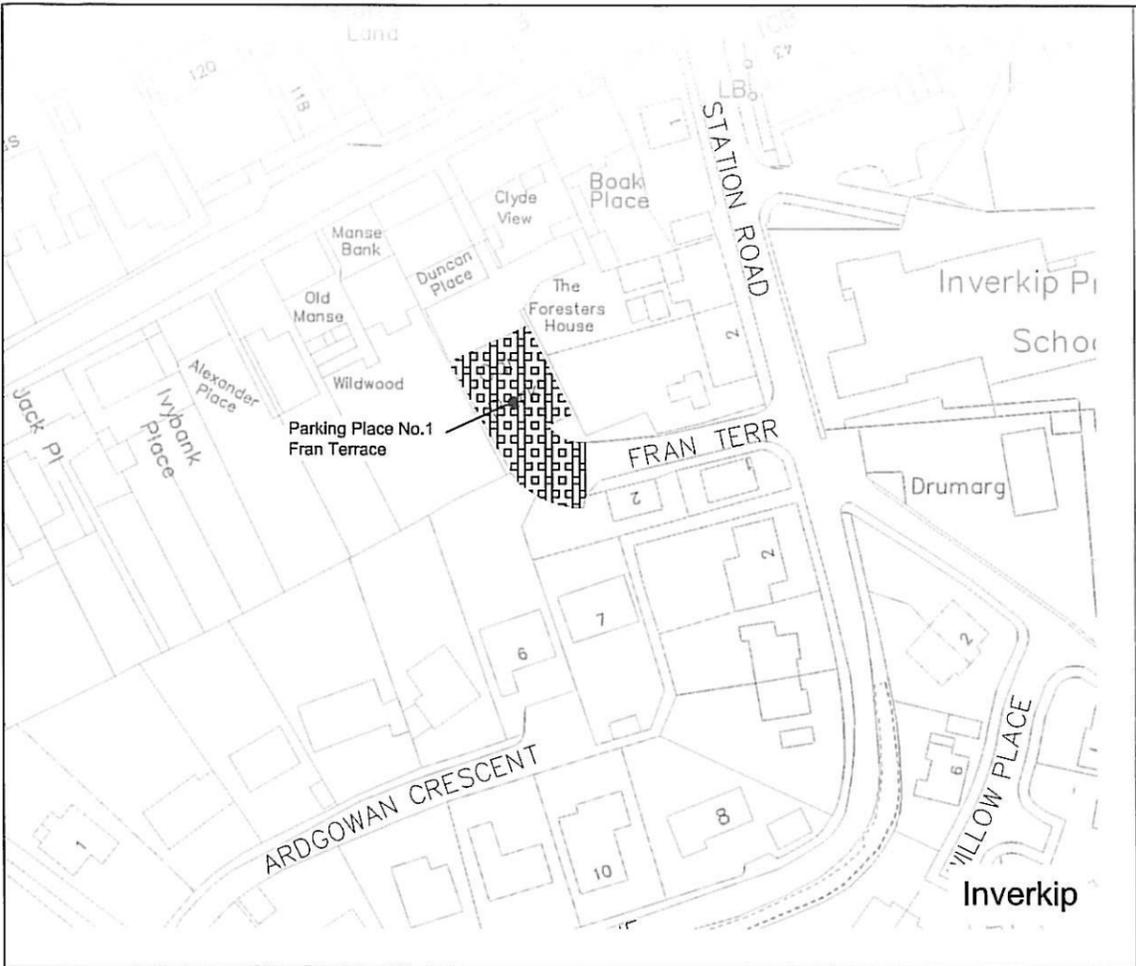

Key
 Extent of off-street parking place

© Crown copyright and database rights 2013 Ordnance Survey 100023421

Seal

| Stat | Purpose of issue | Date | Auth | | |
|------|-------------------------------------|--------------|--------|-------|------|
| A | COVE RD AND MANOR CRES NOTE REMOVED | MJH JUNE '13 | MJH MR | | |
| Rev | Description | By | Date | Chk'd | Auth |

INVERCLYDE COUNCIL
 71 East Hamilton Street
 Greenock
 PA15 2UA
 Tel: 01475 717171
 Email: roads@inverclyde.gov.uk
 www.inverclyde.gov.uk

Inverclyde council

THE INVERCLYDE COUNCIL
 (OFF-STREET PARKING PLACES)
 ORDER 2014

EFFECTIVE DATE:
 (SHEET 1 OF 6)




| | | | | |
|------------|-----------------|----------------|---------|------------|
| Sheet Size | Original Scale | Designed/Drawn | Checked | Authorised |
| A3 | 1:1250 | MJH | MJH | MR |
| Status | Drawing Number | Date | Date | Date |
| P | TR/TRO/C134-001 | FEB '13 | FEB '13 | FEB '13 |

Rev -
 Drawing Number TR/TRO/C134-003
 Status P

DO NOT SCALE

A3

File: inverclyde TRO Inventory.dwg
 Date: Jul 01, 2013 - 11:15am
 Plotted by: h016608

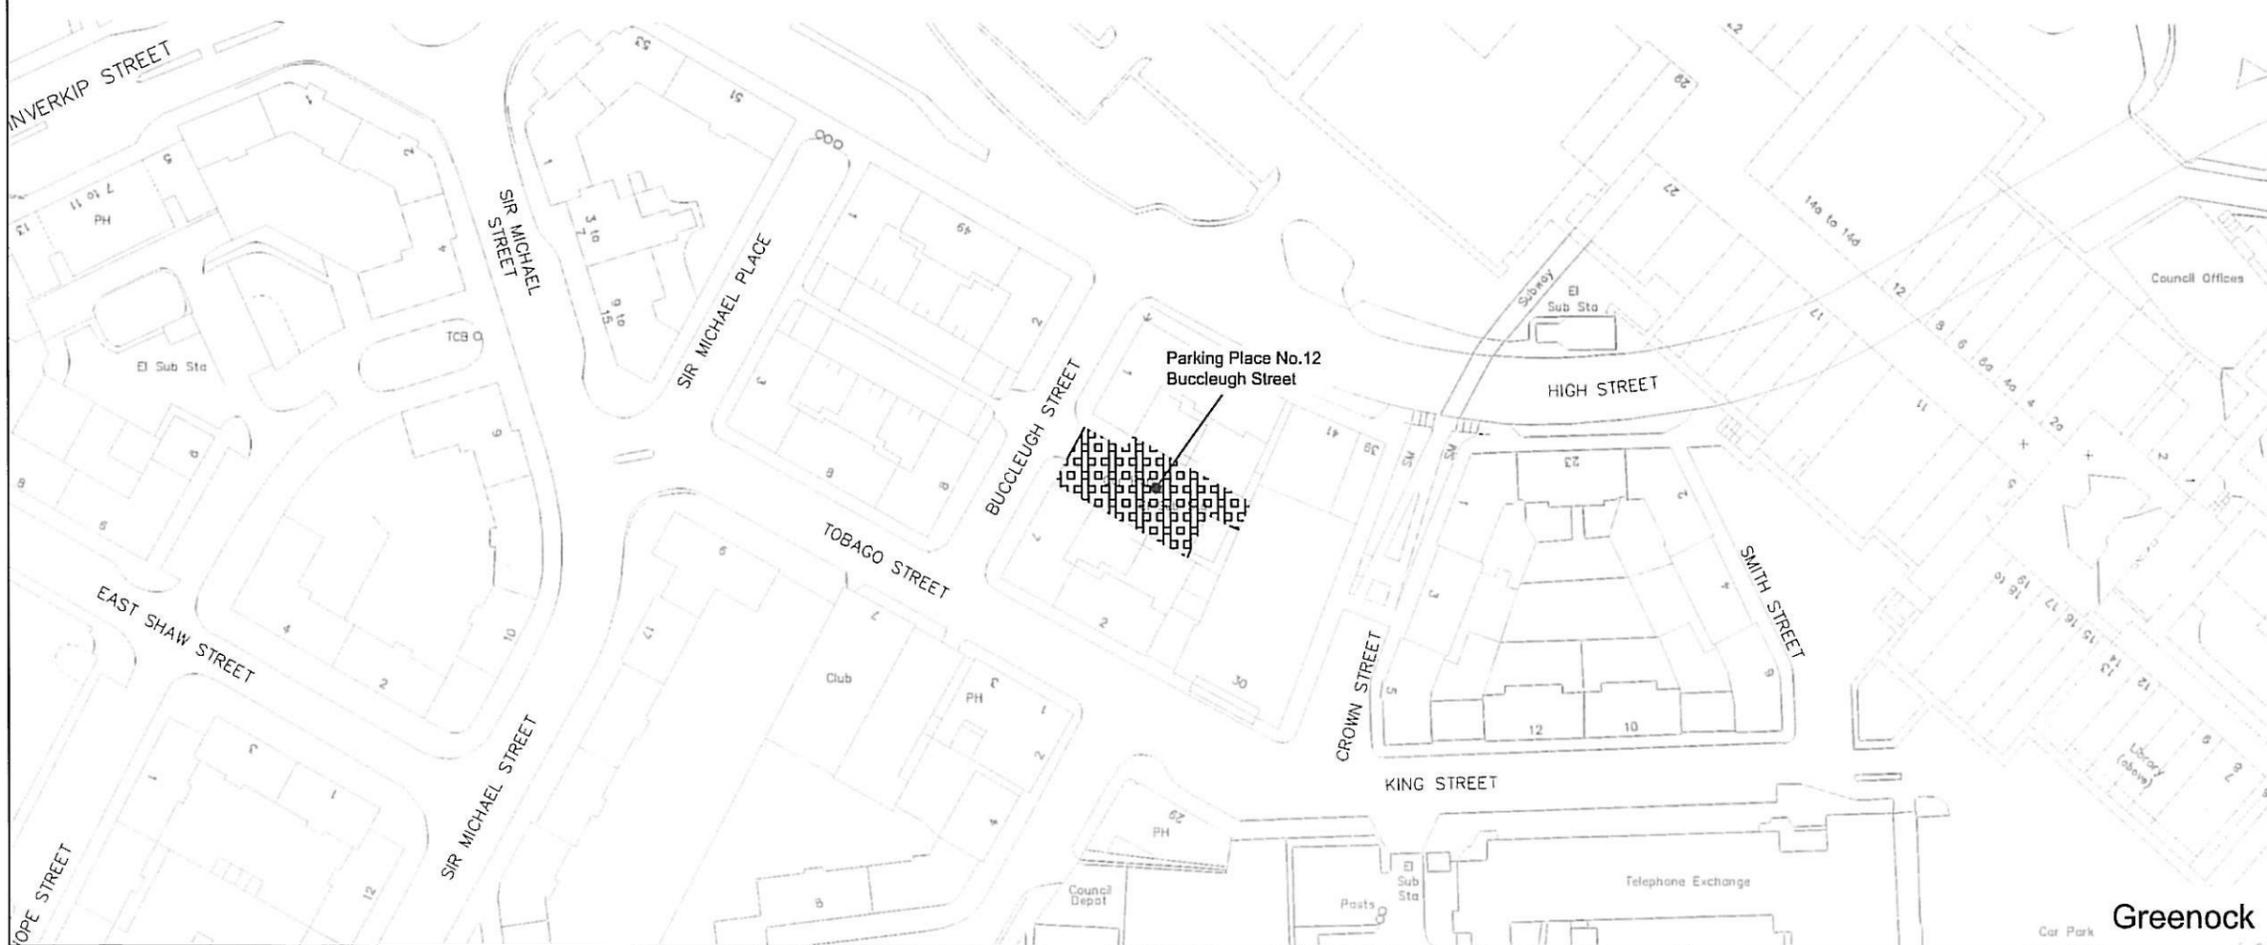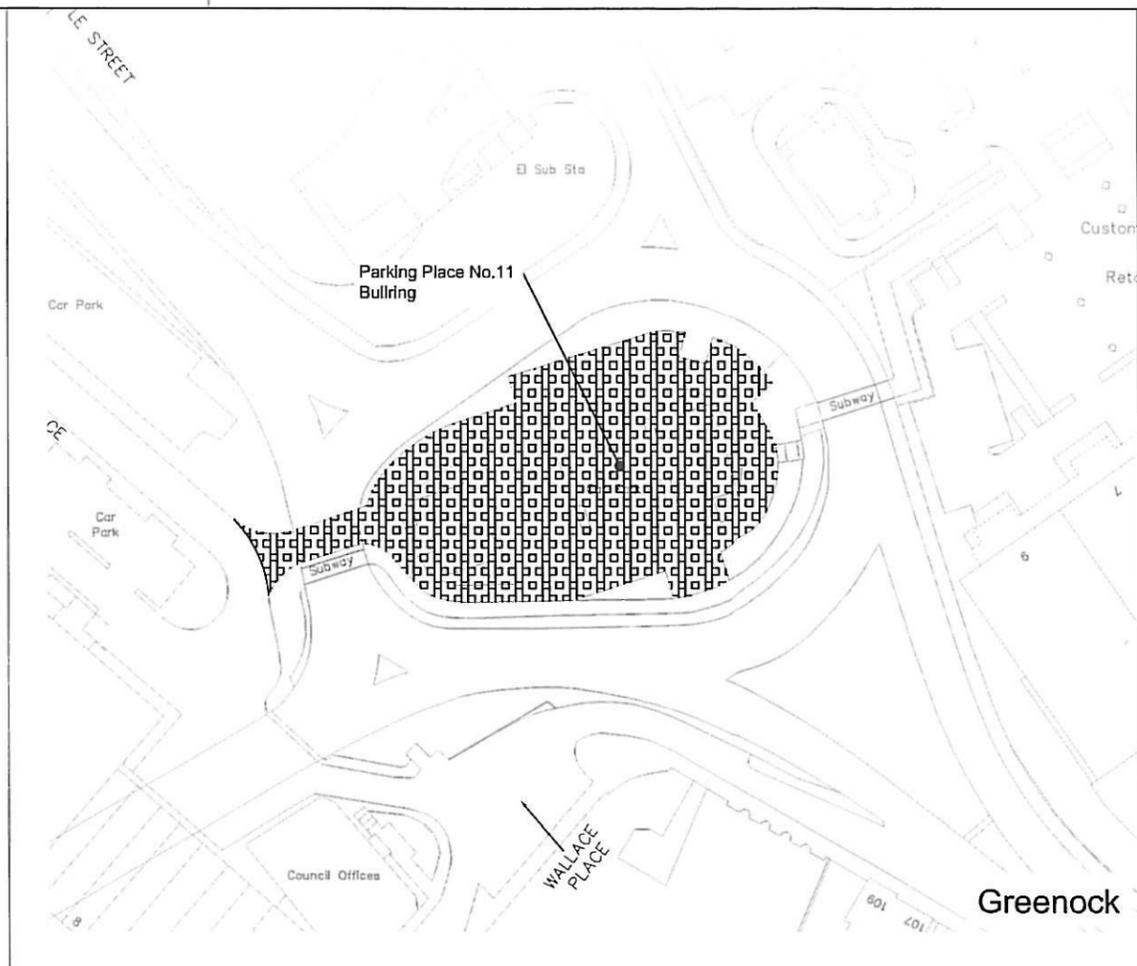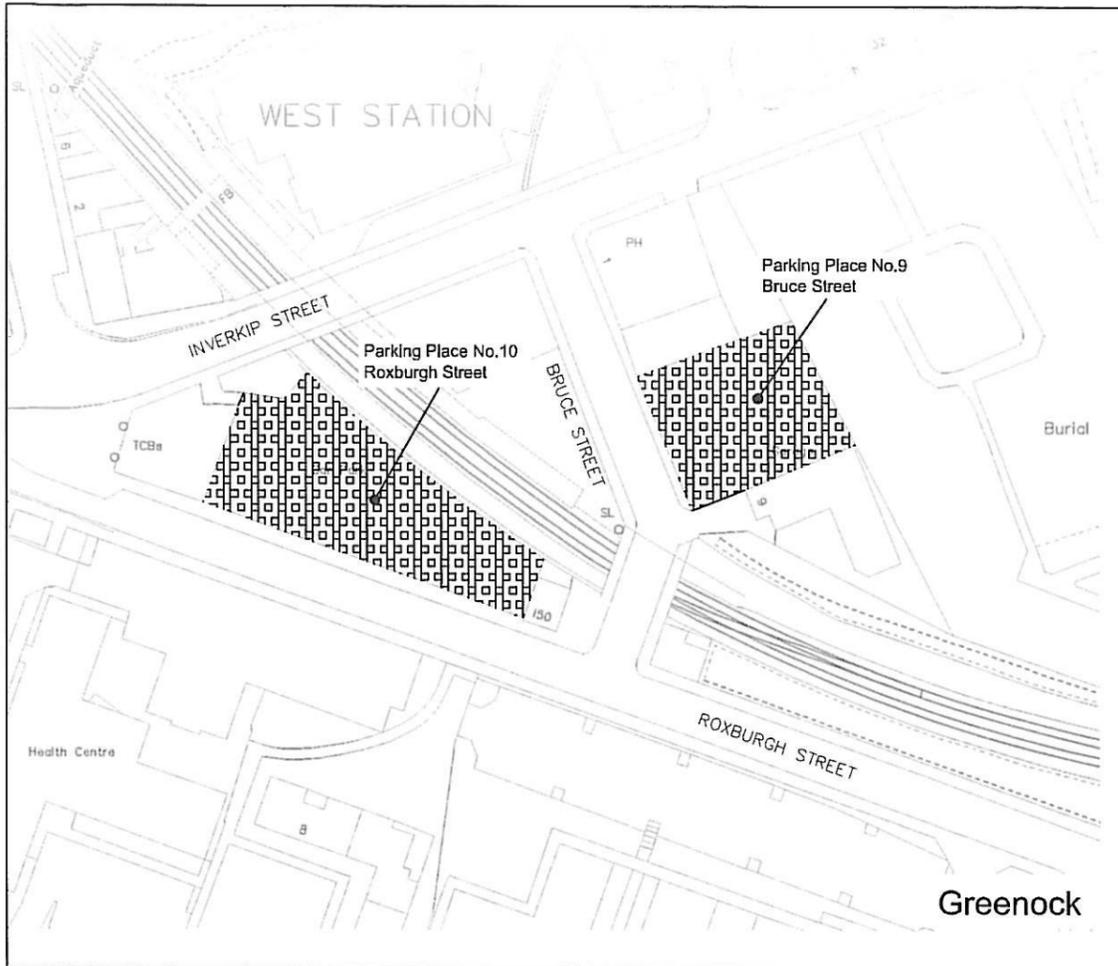

Key

Extent of off-street parking place

© Crown copyright and database rights 2013 Ordnance Survey 100023421

Seal

INVERCLYDE COUNCIL

| | | | |
|------|------------------|------|------|
| Stat | Purpose of issue | Date | Auth |
| | | | |

| | | | | | |
|-----|-------------|----|------|------|------|
| Rev | Description | By | Date | Ch'g | Auth |
| | | | | | |

INVERCLYDE COUNCIL
 71 East Hamilton Street
 Greenock
 PA15 2UA
 Tel: 01475 717171
 Email: roads@inverclyde.gov.uk
 www.inverclyde.gov.uk

Inverclyde council

THE INVERCLYDE COUNCIL
 (OFF-STREET PARKING PLACES)
 ORDER 2014

EFFECTIVE DATE:

(SHEET 3 OF 6)


| | | | | |
|------------|-----------------|----------------|---------|------------|
| Sheet Size | Original Scale | Designed/Drawn | Checked | Authorised |
| A3 | 1:1250 | MJH | MJH | MR |
| Status | Drawing Number | Date | Date | Date |
| P | TR/TRO/C134-003 | FEB '13 | FEB '13 | FEB '13 |

Rev -
 Drawing Number TR/TRO/C134-005
 Status P

DO NOT SCALE


60
 10
 0
 A3

File: Inverclyde TRD Inverclyde.dwg
 Date: May 28, 2014 - 11:15am
 Plotted by: jcs2508

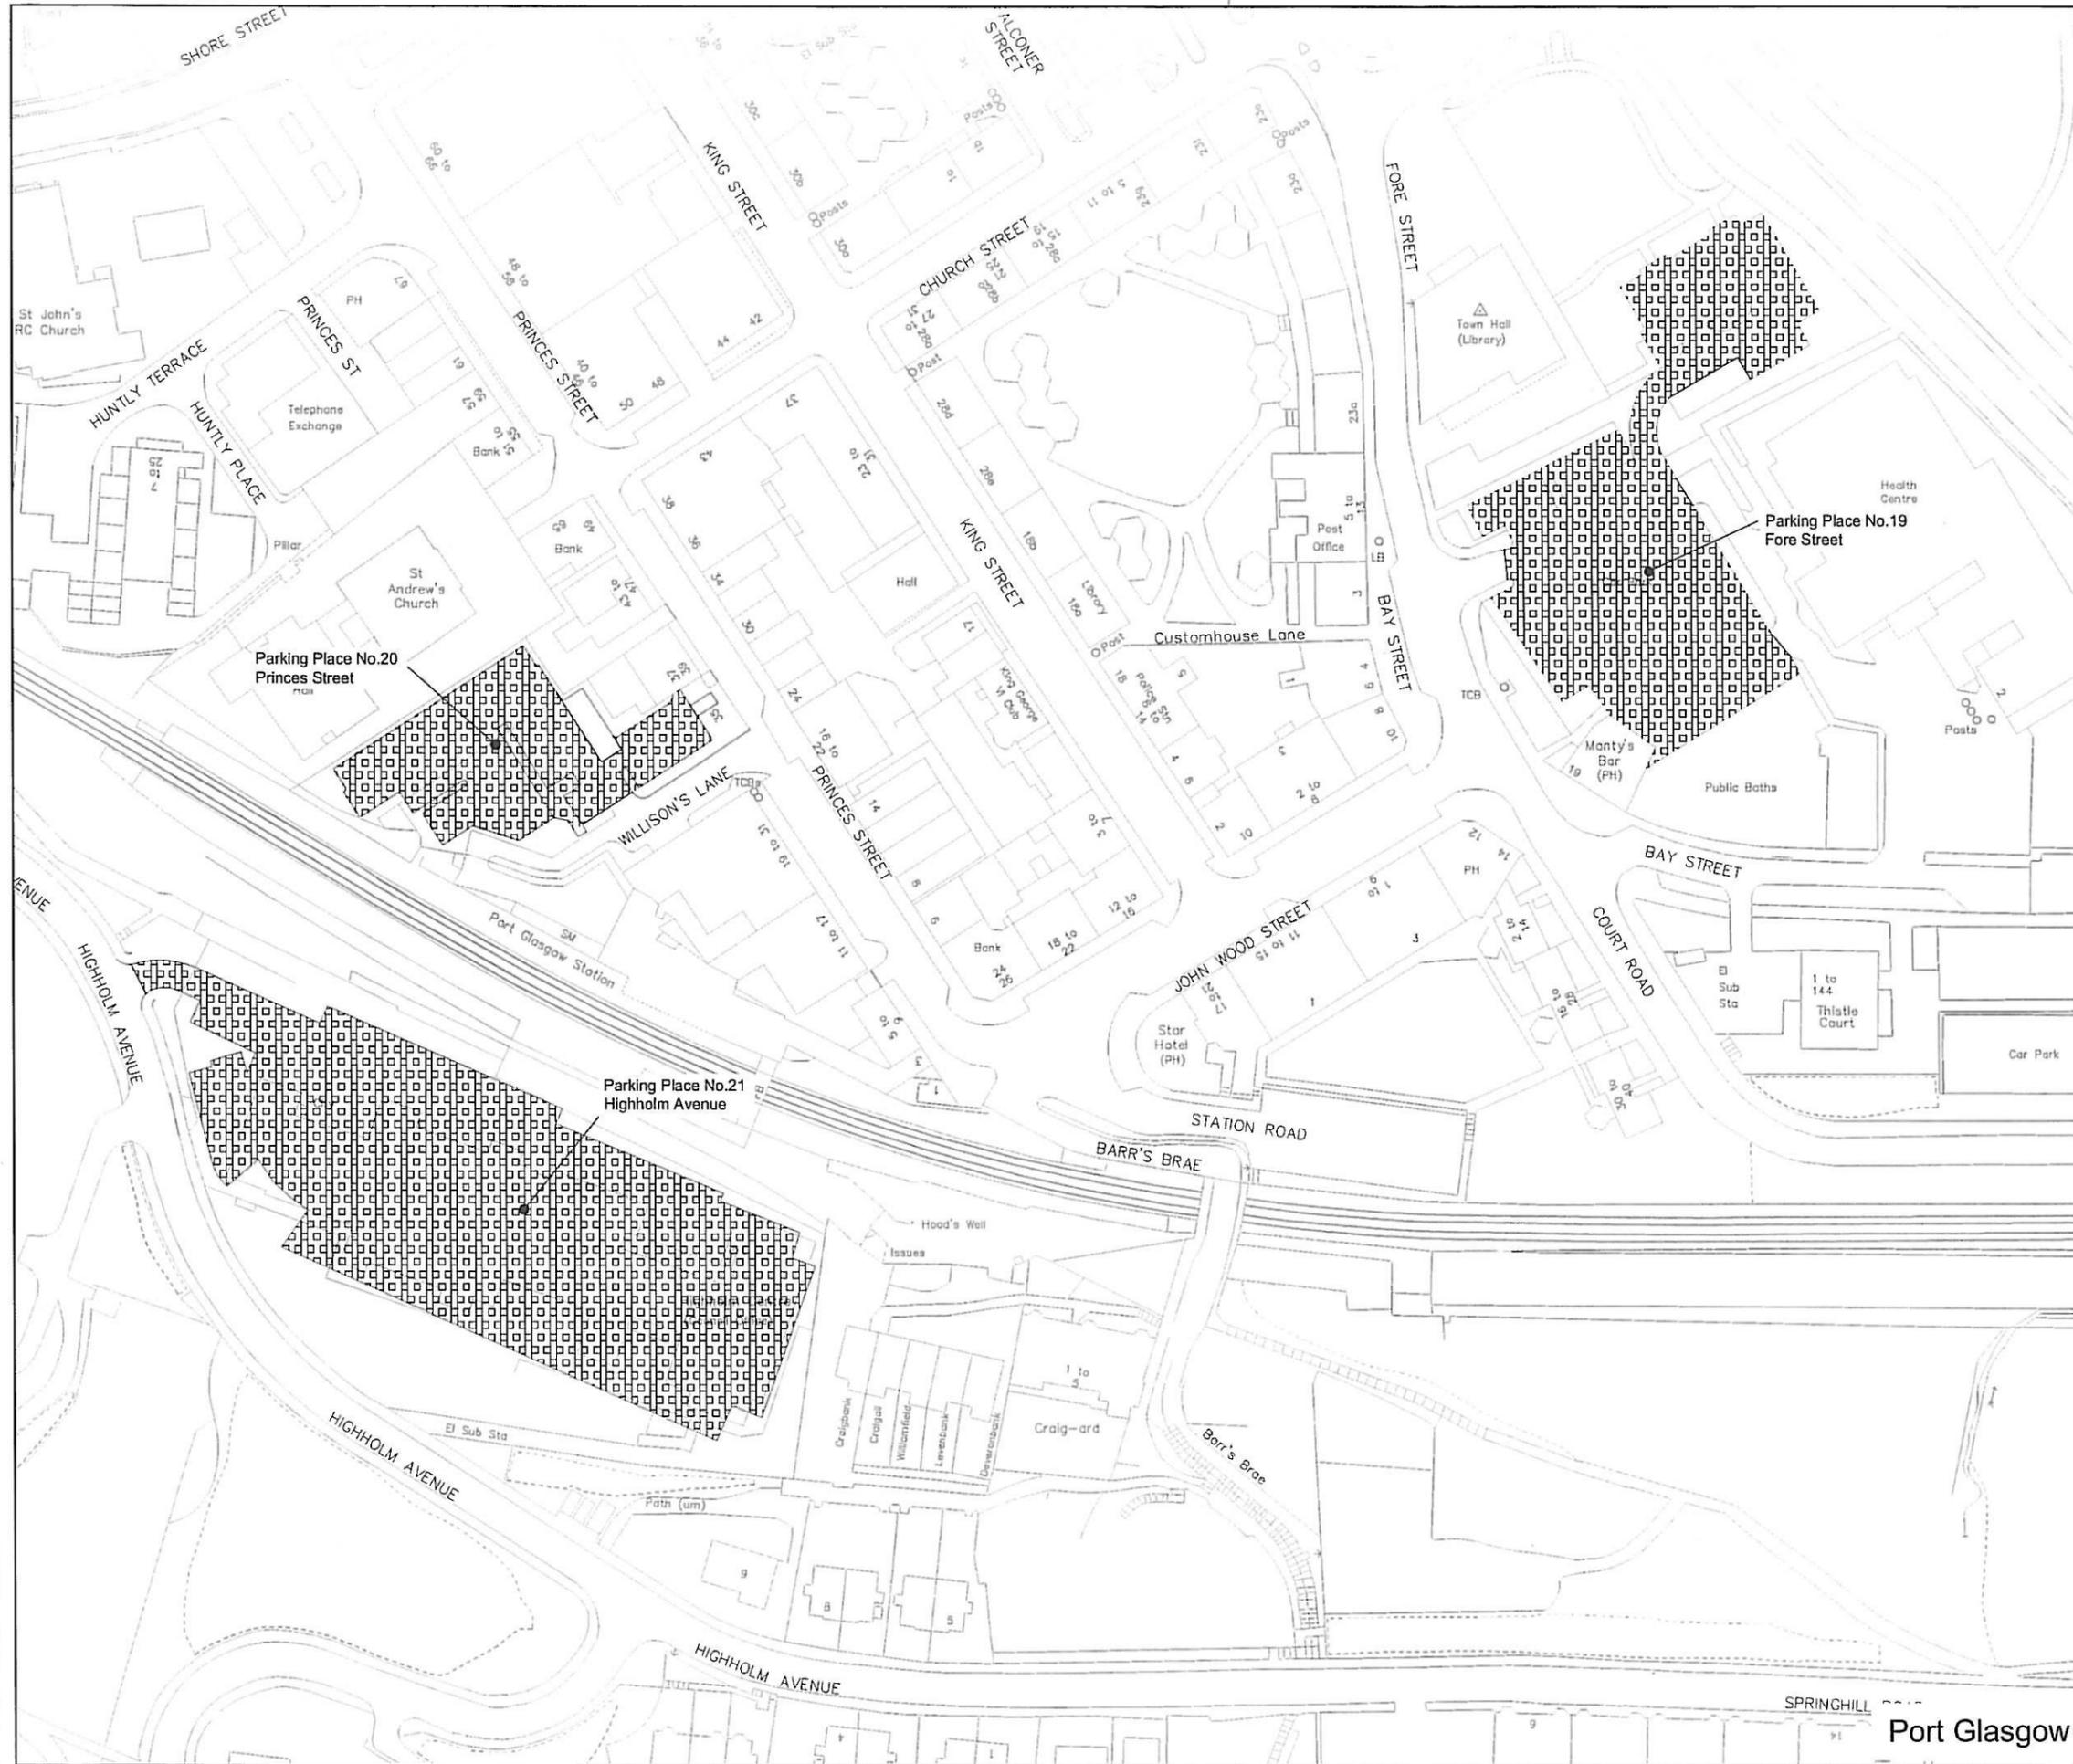

Key
 Extent of off-street parking place

© Crown copyright and database rights 2013 Ordnance Survey 100023421

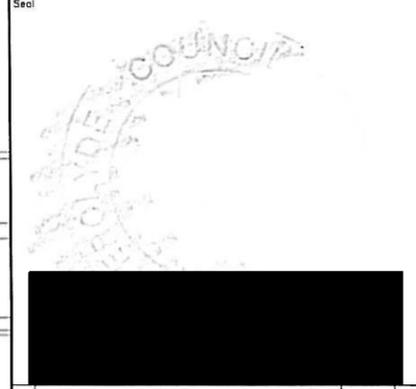

| Rev | Description | By | Date | Chk'd | Auth |
|-----|-------------|----|------|-------|------|
| | | | | | |

INVERCLYDE COUNCIL
 71 East Hamilton Street
 Greenock
 PA15 2UA
 Tel: 01475 717171
 Email: roads@inverclyde.gov.uk
 www.inverclyde.gov.uk



Inverclyde
 council

THE INVERCLYDE COUNCIL
 (OFF-STREET PARKING PLACES)
 ORDER 2014

EFFECTIVE DATE:
 (SHEET 5 OF 6)

| Sheet Size | Original Scale | Designed/Drawn | Checked | Authorised |
|------------|-----------------|----------------|---------|------------|
| A3 | 1:1250 | MJH | MJH | MR |
| Status | Drawing Number | Date | Date | Date |
| P | TR/TRO/C134-005 | FEB '13 | FEB '13 | FEB '13 |

DO NOT SCALE

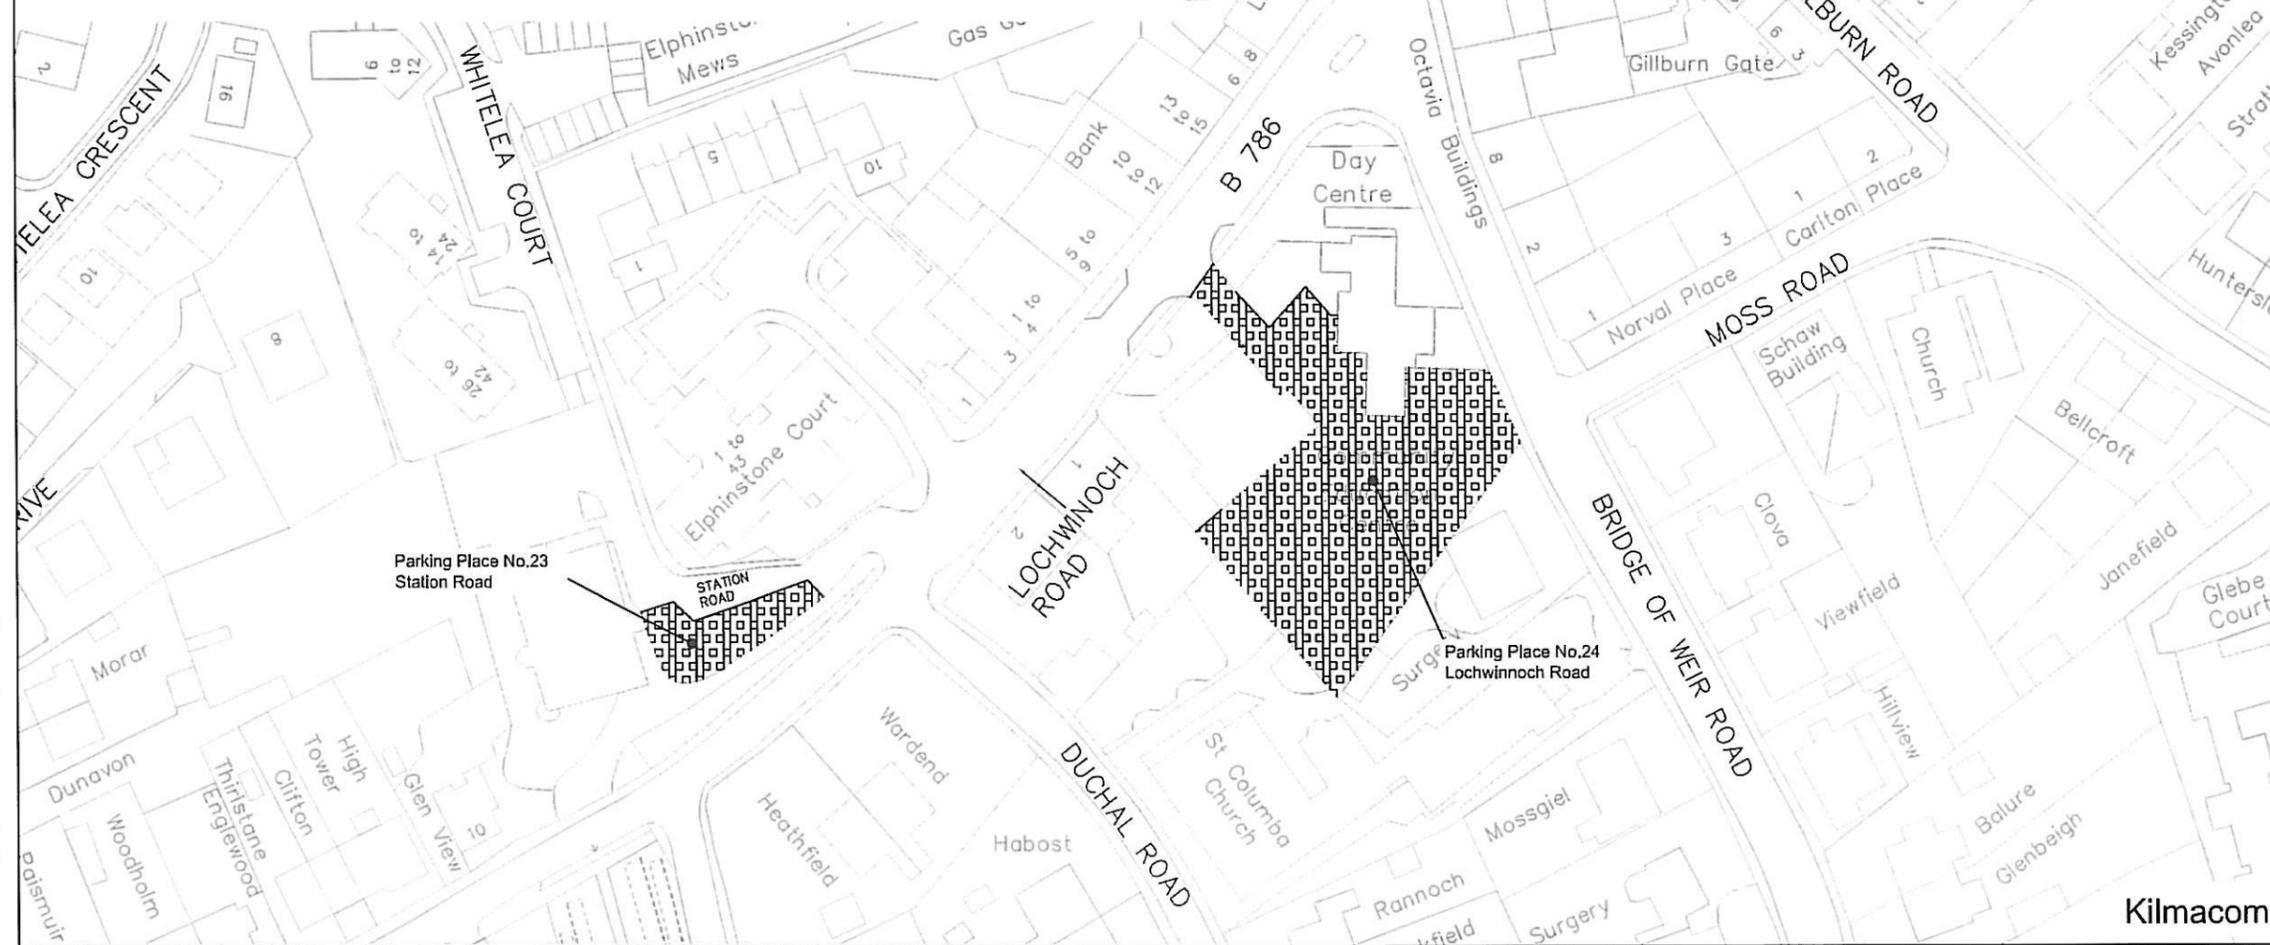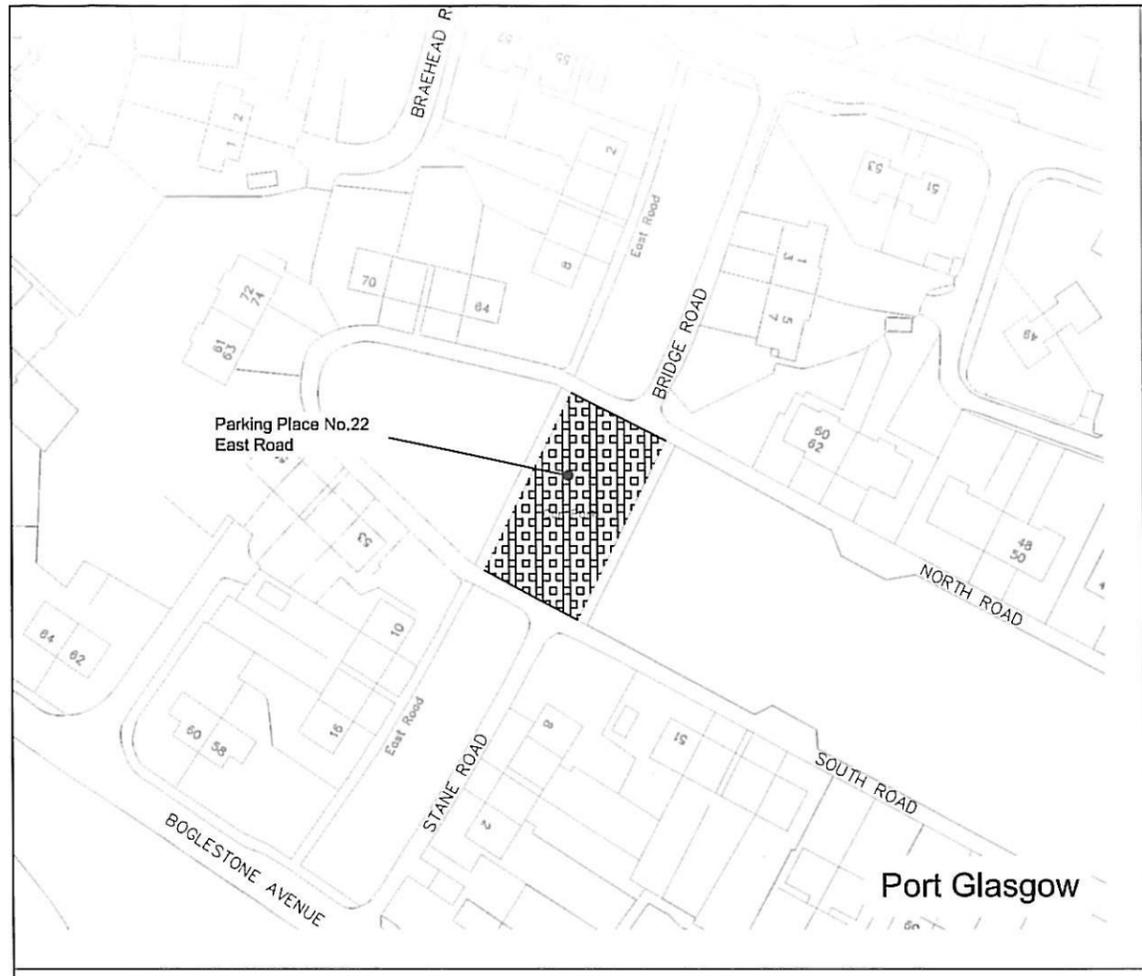

Key
 Extent of off-street parking place

© Crown copyright and database rights 2013 Ordnance Survey 100023421

Stat Purpose of issue Date Auth

| | | | | | |
|-----|--------------------------|-----|----------|-------|------|
| A | CAR PARK NUMBERS UPDATED | MJH | JUNE '13 | MJH | MR |
| Rev | Description | By | Date | Chk'd | Auth |

INVERCLYDE COUNCIL
 71 East Hamilton Street
 Greenock
 PA15 2UA
 Tel: 01475 717171
 Email: roads@inverclyde.gov.uk
 www.inverclyde.gov.uk

Inverclyde council

THE INVERCLYDE COUNCIL
 (OFF-STREET PARKING PLACES)
 ORDER 2014

EFFECTIVE DATE:
 (SHEET 6 OF 6)

| | | | | |
|------------|-----------------|----------------|---------|------------|
| Sheet Size | Original Scale | Designed/Drawn | Checked | Authorised |
| A3 | 1:1250 | MJH | MJH | MR |
| Status | Drawing Number | Date | Date | Date |
| P | TR/TRO/C134-006 | FEB '13 | FEB '13 | FEB '13 |