

Master File copy

E-1340

COPY

THE INVERCLYDE COUNCIL
(VARIOUS ROADS) (OUTER GREENOCK)
(WAITING RESTRICTIONS)
(VARIATION NO. 2) ORDER 2014

TRAFFIC REGULATION ORDER

**THE INVERCLYDE COUNCIL
(VARIOUS ROADS) (OUTER GREENOCK)
(WAITING RESTRICTIONS) (VARIATION NO. 2) ORDER 2014**

We, The Inverclyde Council in exercise of the powers conferred on us by Sections 1(1), 2(1) to (3), 4(2), 32(1), 35(1), 45, 46, 49, 53, 101 and 102 of the Road Traffic Regulation Act 1984 (as amended) ("the Act") and of Part IV of Schedule 9 to the Act and of all other enabling powers and after consulting the Chief Constable of the Police Service of Scotland (Seirbheis Phoilis na h-Alba) in accordance with Part III of Schedule 9 to the Act hereby make the following Order:

1.0 Commencement and citation

1.1 This Order shall come into operation on the Twenty Fifth day of January, Two Thousand and Fifteen and may be cited as "The Inverclyde Council (Various Roads) (Outer Greenock) (Waiting Restrictions) (Variation No. 2) Order 2014".

2.0 Interpretation

2.1 Except where otherwise stated, any reference in this Order to a numbered Article or Schedule is a reference to the Article or Schedule bearing that number in this Order.

2.2 Any reference in this Order to any enactment shall be construed as a reference to that enactment as amended, modified, re-enacted, replaced or supplemented by any subsequent enactment.

2.3 The prohibitions and restrictions imposed by this Order shall be in addition to and not in derogation from any restriction or requirement imposed by any regulation made or having effect as if made under the Act or by or under any other enactment provided that where a prohibition or restriction which is imposed, varied or revoked by this Order is in conflict with a prohibition or restriction imposed by a previous Order, then the provision of this Order shall prevail.

2.4 The On-Street Plans forming Schedule 1 to this Order and titled "The Inverclyde Council (Various Roads) (Outer Greenock)(Waiting Restrictions) (Variation No. 2) Order 2014 On-Street Plans" are hereby incorporated into The Inverclyde Council (Various Roads) (Outer Greenock)(Waiting Restrictions) Order 2013 and recorded in "The Inverclyde Council (Various Roads) (Outer Greenock) (Waiting Restrictions) Order 2013 Plan Index".

2.5 The Plan Index forms Schedule 2.

2.6 The Interpretation Act 1978 (as amended) shall apply for the interpretation of this Order as it applies for the interpretation of an Act of Parliament. This Order and the two Schedules annexed hereto are sealed with the Common Seal of The Inverclyde Council and subscribed for them and on their behalf by James Fraser Jarvie, Proper Officer at Greenock on the Fourth day of December, Two Thousand and Fourteen.

SCHEDULE 1

The Inverclyde Council (Various Roads) (Outer Greenock) (Waiting Restrictions) (Variation No. 2) Order 2014 On-Street Plans

A


Key

-  No waiting at any time
-  No loading at any time
-  No unloading at any time
-  No waiting at times shown
-  No loading at times shown
-  No unloading at times shown
-  No waiting except taxis
-  Loading/unloading
-  Disabled person's parking place
-  Police parking place
-  Ambulance parking place
-  Loading bay

Permitted Waiting

- Type A: Mon-Fri: 8am-6pm: 30mins. No return within 30mins
- Type B: Mon-Fri: 8am-6pm: Saturday 8am-1pm: 30mins. No return within 1 hour
- Type C: Mon-Sat: 8am-6pm: 30mins. No return within 1 hour
- Type D: Mon-Sat: 8am-6pm: 2 hours. No return within 1 hour
- Type E: Mon-Sat: 8am-6pm: 30 mins. No return within 30 mins
- Type F: Mon-Sat: 8am-6pm: 1 hour. No return within 30 mins
- Type G: Mon-Sat: 8am-6pm: 2 hours. No return within 30 mins

© Crown copyright and database right 2013 Ordnance Survey 100025457

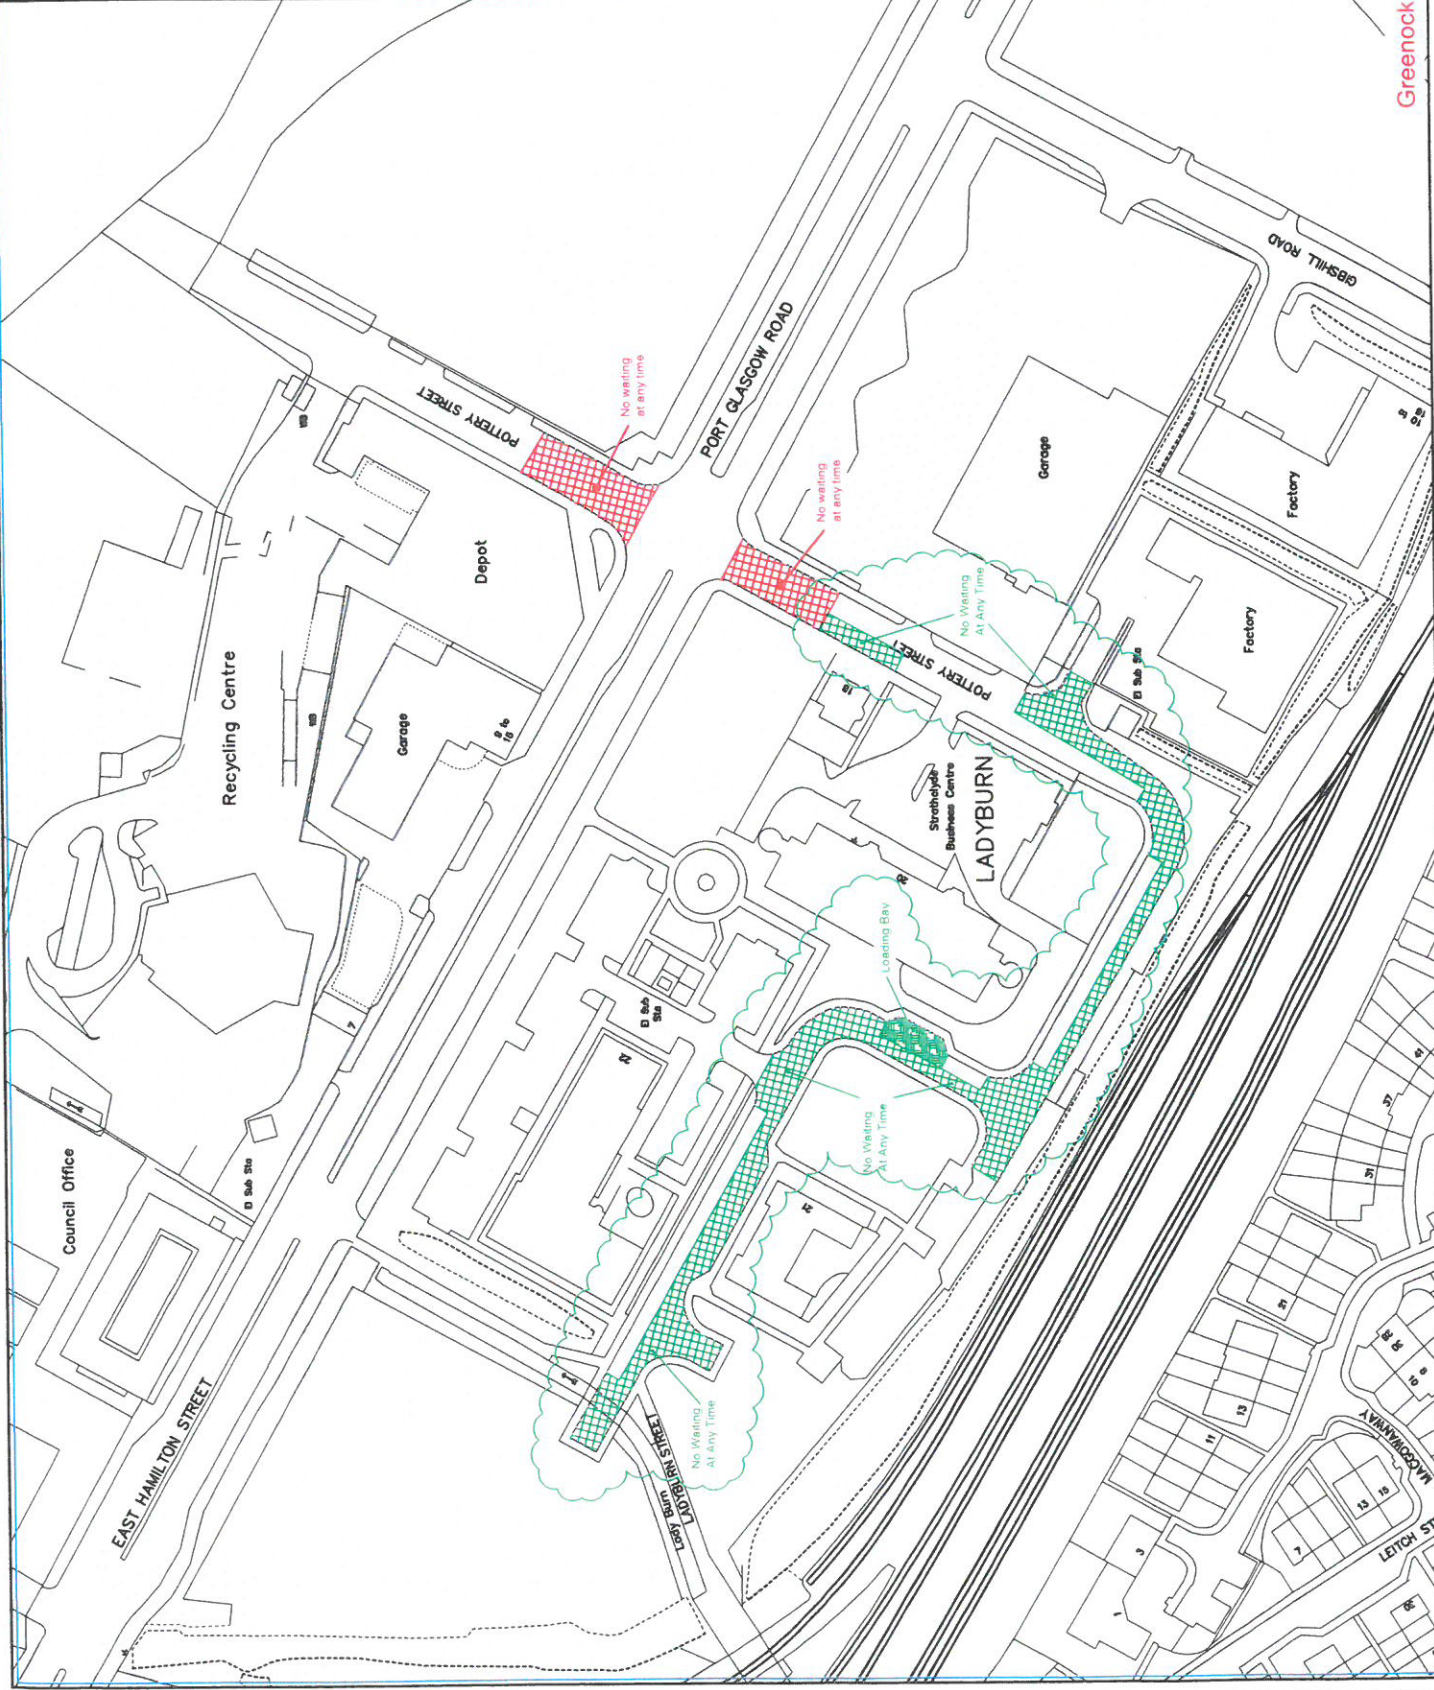

Ref	Proposed Use	Date	Path
1	POTTERY ST (EAST OF BUS STOP)	15th JAN 2014	101
2	POTTERY ST (WEST OF BUS STOP)	15th JAN 2014	101

INVERCLYDE COUNCIL
 71 East Hamilton Street
 PA18 2AA
 Tel: 01476 717171
 Email: road@inverclyde.gov.uk
www.inverclyde.gov.uk



THE INVERCLYDE COUNCIL (VARIOUS ROADS)
 (OUTER GREENOCK) (WAITING RESTRICTIONS)
 (VARIATION No.2) ORDER 2014

EFFECTIVE DATE: (SHEET 21 OF 22)

Sheet No	Original Date	Revised Date	Revised By
A3	1:1250		

Scale: 1:1250
 Date: FEB 13
 Date: FEB 13
 Date: FEB 13

Sheet No: P
 Drawing Number: TR/TR/C/131-021
 Rev: 2

Greenock

SCHEDULE 2

THE INVERCLYDE COUNCIL (VARIOUS ROADS) (OUTER GREENOCK) (WAITING RESTRICTIONS) ORDER 2013 PLAN INDEX

Plan Reference	Effective date	Plan Revision Dates																				
		1	2	3	4	5	6	7	8	9	10	11										
TR/TRO/131-001	06/10/2014																					
TR/TRO/131-002	06/10/2014																					
TR/TRO/131-003	06/10/2014																					
TR/TRO/131-004	06/10/2014																					
TR/TRO/131-005	06/10/2014																					
TR/TRO/131-006	06/10/2014																					
TR/TRO/131-007	06/10/2014																					
TR/TRO/131-008	06/10/2014																					
TR/TRO/131-009	06/10/2014																					
TR/TRO/131-010	06/10/2014	21/11/2014																				
TR/TRO/131-011	06/10/2014	25/01/2015																				
TR/TRO/131-012	06/10/2014	21/11/2014																				
TR/TRO/131-013	06/10/2014																					
TR/TRO/131-014	06/10/2014																					
TR/TRO/131-015	06/10/2014																					
TR/TRO/131-016	06/10/2014																					
TR/TRO/131-017	06/10/2014																					
TR/TRO/131-018	06/10/2014																					
TR/TRO/131-019	06/10/2014																					
TR/TRO/131-020	06/10/2014	21/11/2014																				
TR/TRO/131-021	06/10/2014	25/01/2015																				
TR/TRO/131-022	06/10/2014																					

