

THE INVERCLYDE COUNCIL
(OFF-STREET PARKING PLACES)
(VARIATION NO. 12) ORDER 2023
TRAFFIC REGULATION ORDER

**THE INVERCLYDE COUNCIL
(OFF-STREET PARKING PLACES) (VARIATION NO.12) ORDER 2023**

We, The Inverclyde Council in exercise of the powers conferred on us by Sections 1(1), 2(1) to (3), 32(1), 35(1), 35(3), 35(3A), 35(3B), 46, 49, 101 and 102 of the Road Traffic Regulation Act 1984 (as amended) (“the Act”) and of Part IV of Schedule 9 to the Act and of all other enabling powers and after consulting the Chief Constable of the Police Service of Scotland (Seirbheis Phoilis na h-Alba) in accordance with Part III of Schedule 9 to the Act hereby make the following Order:

1.0 Commencement and citation

- 1.1 This Order shall come into operation on the Third day of April Two Thousand and Twenty Three and may be cited as “The Inverclyde Council (Off-Street Parking Places) (Variation No. 12) Order 2023”.
- 1.2 The Off-Street Plans forming Schedule 1 to this Order and titled “The Inverclyde Council (Off-Street Parking Places) (Variation No.12) Order 2023” are hereby incorporated into The Inverclyde Council (Off-Street Parking Places) Order 2013 and which are recorded as current for the purposes of interpretation of this Order in the Plan Index.
- 1.3 The Plan Index forms Schedule 2 to this Order.
- 1.4 The Interpretation Act 1978 (as amended) shall apply for the interpretation of this Order as it applies for the interpretation of an Act of Parliament.

2.0 Interpretation

- 2.1 Except where otherwise stated, any reference in this Order to a numbered Article or Schedule is a reference to the Article or Schedule bearing that number in this Order.
- 2.2 Any reference in this Order to any enactment shall be construed as a reference to that enactment as amended, modified, re-enacted, replaced or supplemented by any subsequent enactment.
- 2.3 The prohibitions and restrictions imposed by this Order shall be in addition to and not in derogation from any restriction or requirement imposed by any regulation made or having effect as if made under the Act or by or under any other enactment provided that where a prohibition or restriction which is imposed, varied or revoked by this Order is in conflict with a prohibition or restriction imposed by a previous Order, then the provision of this Order shall prevail.

This Order and the two Schedules annexed hereto are sealed with the Common Seal of The Inverclyde Council and subscribed for them and on their behalf by Anne Sinclair, Proper Officer and an authorised signatory at Greenock on the Seventeenth day of February Two Thousand and Twenty Three.

SCHEDULE 1

The Inverclyde Council (Off-Street Parking Places) (Variation No. 12) Order 2023 Off-Street Plans


SCHEDULE 2

SCHEDULE 5

THE INVERCLYDE COUNCIL (OFF-STREET PARKING PLACES) ORDER 2013 PLAN INDEX

Plan Ref.	Effective date of original plan	Effective date of Plan Revision							
		1	2	3	4	5	6	7	8
TR/TRO/C134/001	06/10/2014	18/01/2016	14/11/2016	01/04/2022					
TR/TRO/C134/002	06/10/2014	25/04/2016							
TR/TRO/C134/003	06/10/2014	30/04/2018							
TR/TRO/C134/004	06/10/2014	25/04/2016							
TR/TRO/C134/005	06/10/2014	01/04/2022							
TR/TRO/C134/006	06/10/2014								
TR/TRO/C134/007	21/11/2014	13/11/2017							
TR/TRO/C134/008	25/01/2016	30/04/2018							
TR/TRO/C134/009	01/04/2022	03/04/2023							
TR/TRO/C134/010	01/04/2022								
TR/TRO/C134/011	01/04/2022								

DO NOT SCALE

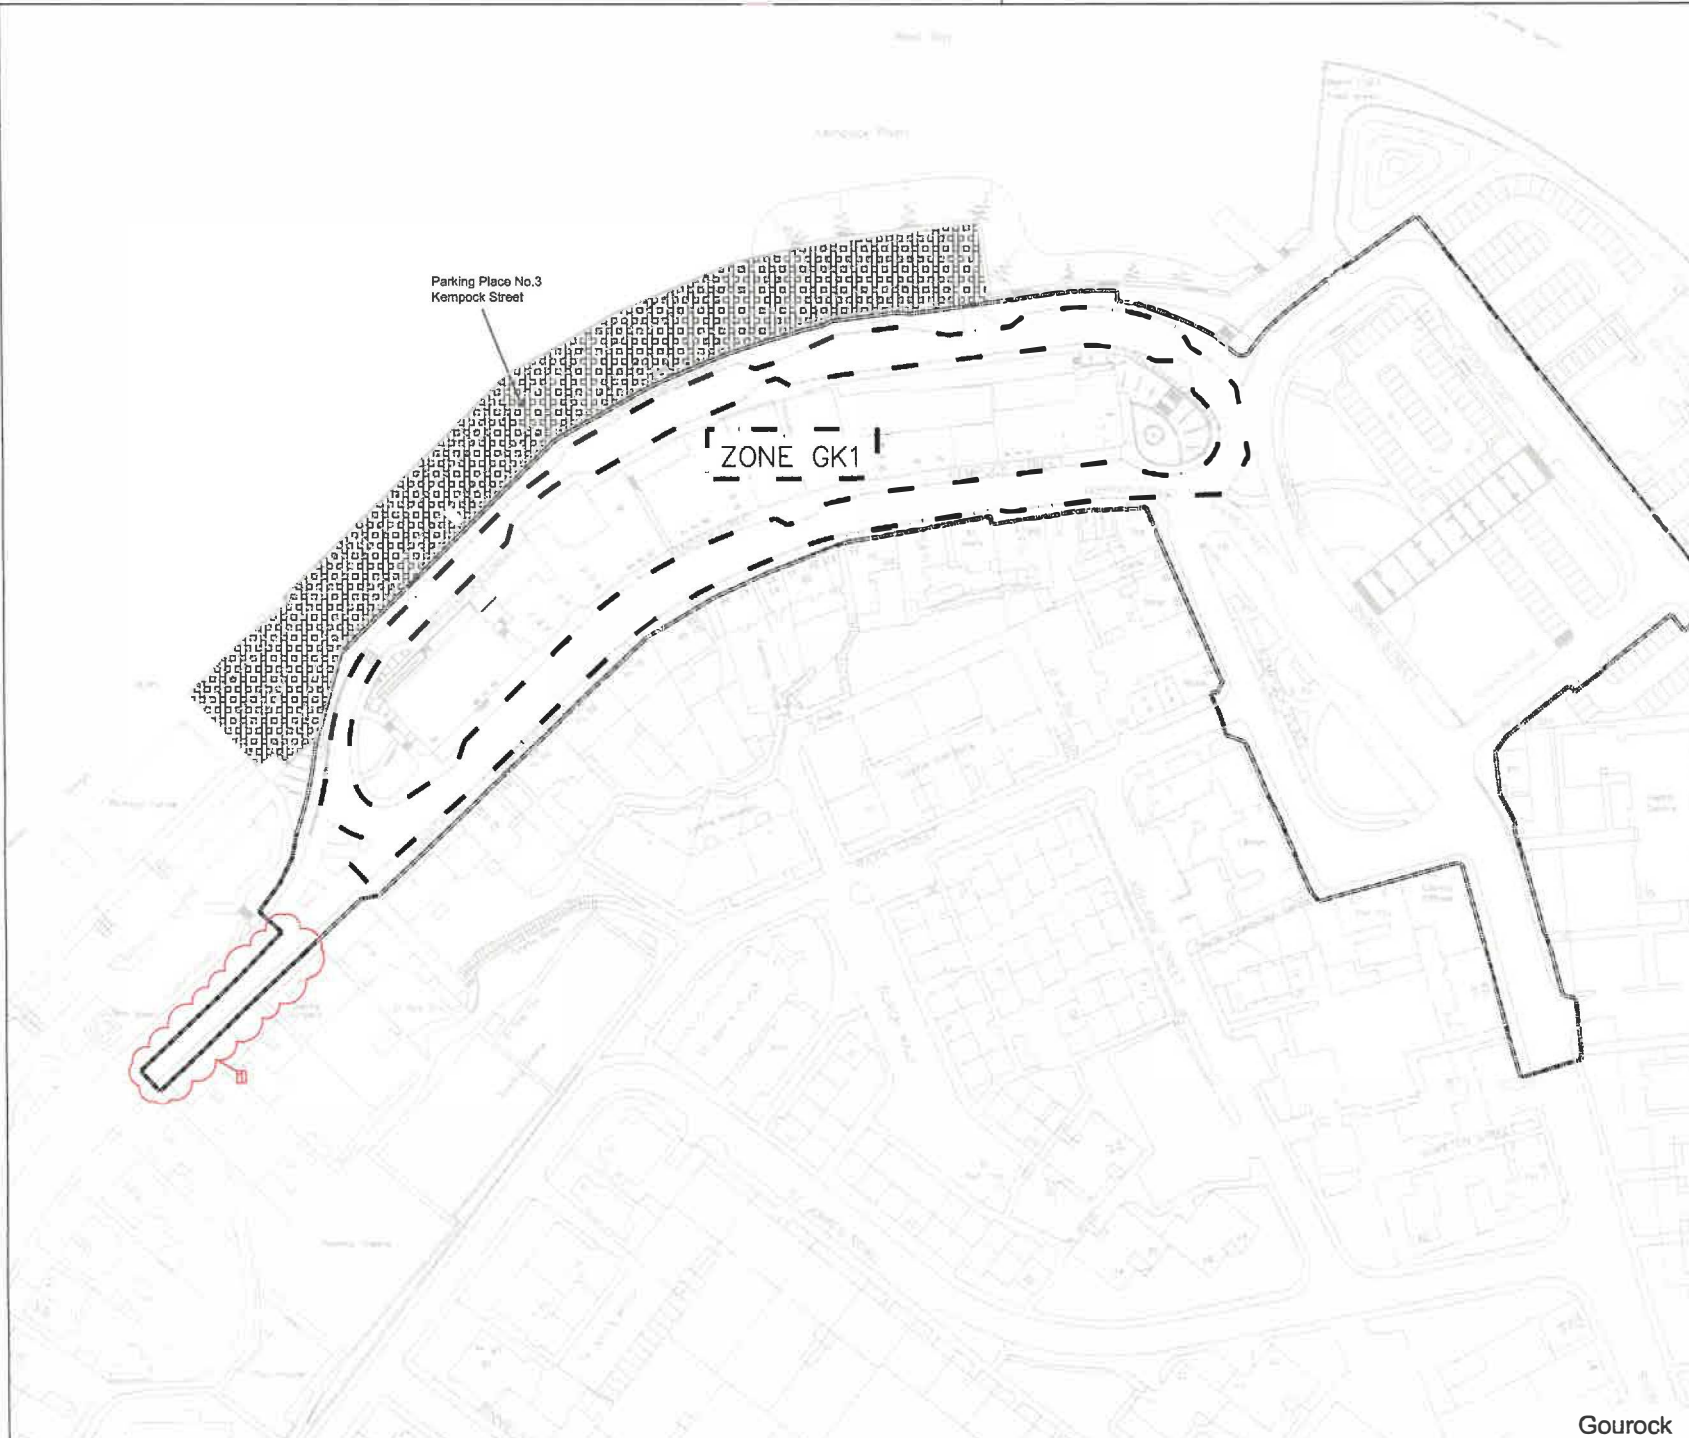

Key

 Extent of off-street parking place

 Resident Parking Permit Area



© Crown copyright and database right 2018 Ordnance Survey 100023451

Rev	Description	By	Date	Checked	Auth	
1	ADD 7-15 ALBERT RD TO PERMIT SCHEME		EP	JAN '23	EP	GL
-	INTRODUCE RPP ZONE GK1		EP	JAN '20	EP	GL

INVERCLYDE COUNCIL
 Vehicle Maintenance Facility
 6 Pottery Street
 Greenock
 PA15 2JH

Tel: 01475 717171
 Email: road@inverclyde.gov.uk
www.inverclyde.gov.uk

Inverclyde

council

THE INVERCLYDE COUNCIL
 (OFF-STREET PARKING PLACES)
 (VARIATION No. 12) ORDER 2023

EFFECTIVE DATE:

Sheet No.	Original Scale	Original EP Date	Checked EP Date	Authorised EP Date
A3	1:1250	DATE JAN '20	DATE JAN '20	DATE JAN '20

Status: P
 Drawing Number: TR/TRO/C134-009
 Rev: 1

Gourock