


**PERTH AND KINROSS COUNCIL
ROAD TRAFFIC REGULATION ACT 1984**

**PERTH AND KINROSS COUNCIL (PERTH TRAFFIC MANAGEMENT)
(VARIATION) (NO 1) ORDER 2016
(NO/04/16)**

Perth and Kinross Council in exercise of the powers conferred on them by Sections 1, 2, 4 and Part IV of Schedule 9 to the Road Traffic Regulation Act 1984 (which Act of 1984 is hereinafter referred to as "the Act") and of all other powers enabling them in that behalf and after consultation with the Chief Constable in accordance with Part III of Schedule 9 to the Act hereby make the following Order:-

- 1 This Order may be cited as the "Perth and Kinross Council (Perth Traffic Management) (Variation) (No 1) Order 2016" and shall come into operation on the Eighteenth day of February Two thousand and sixteen.
- 2 The Perth and Kinross Council (Perth Traffic Management) Consolidation Order 2015 is hereby varied and shall henceforth have effect subject to the amendments thereto specified and described in the Schedule to this Order.

SIGNED and the COMMON SEAL of the COUNCIL hereto AFFIXED at PERTH on the EIGHTH day of FEBRUARY TWO THOUSAND AND SIXTEEN.

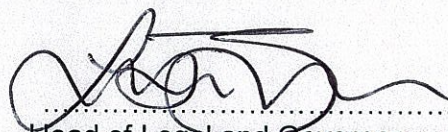
.....
Head of Legal and Governance Services



**PERTH AND KINROSS COUNCIL (PERTH TRAFFIC MANAGEMENT)
(VARIATION) (NO 1) ORDER 2016**

SCHEDULE

The Schedule to the Perth and Kinross Council (Perth Traffic Management) Consolidation Order 2015 requires to be varied as follows:-

1. In **PART VI, NO DAYTIME WAITING (MONDAY TO SATURDAY) (8.00 AM TO 6.00 PM)**, delete the existing wording at 6. **GANNOCHY ROAD** and substitute with the following:-

"6. **GANNOCHY ROAD**

South side thereof from a point 30 metres or thereby west from the intersection of the extended south kerbline of Pitcullen Terrace with the kerbline thereof westwards for a distance of 90 metres or thereby."

2. After **PART XVI C., PROHIBITION OF DRIVING OF HEAVY COMMERCIAL VEHICLES**, insert the following:-

"PART XVI D.

PROHIBITION OF DRIVING OF VEHICLES OVER 3.5 TONNES MGW

GLOVER STREET


From its junction with Needless Road to its junction with Abbot Street."

Council Reasons


Due to the concerns of local residents, the Council wish to (a) install a "Prohibition of Driving of Vehicles over 3.5 tonnes" restriction on a section of Glover Street between Needless Road and Abbot Street, Perth and (b) amend the "No Daytime Waiting" restriction on Gannochy Road, Perth.




KEY:
 Proposed
 New 3. Tonne Weight Limit &
 20 mph Speed Limit area.



P

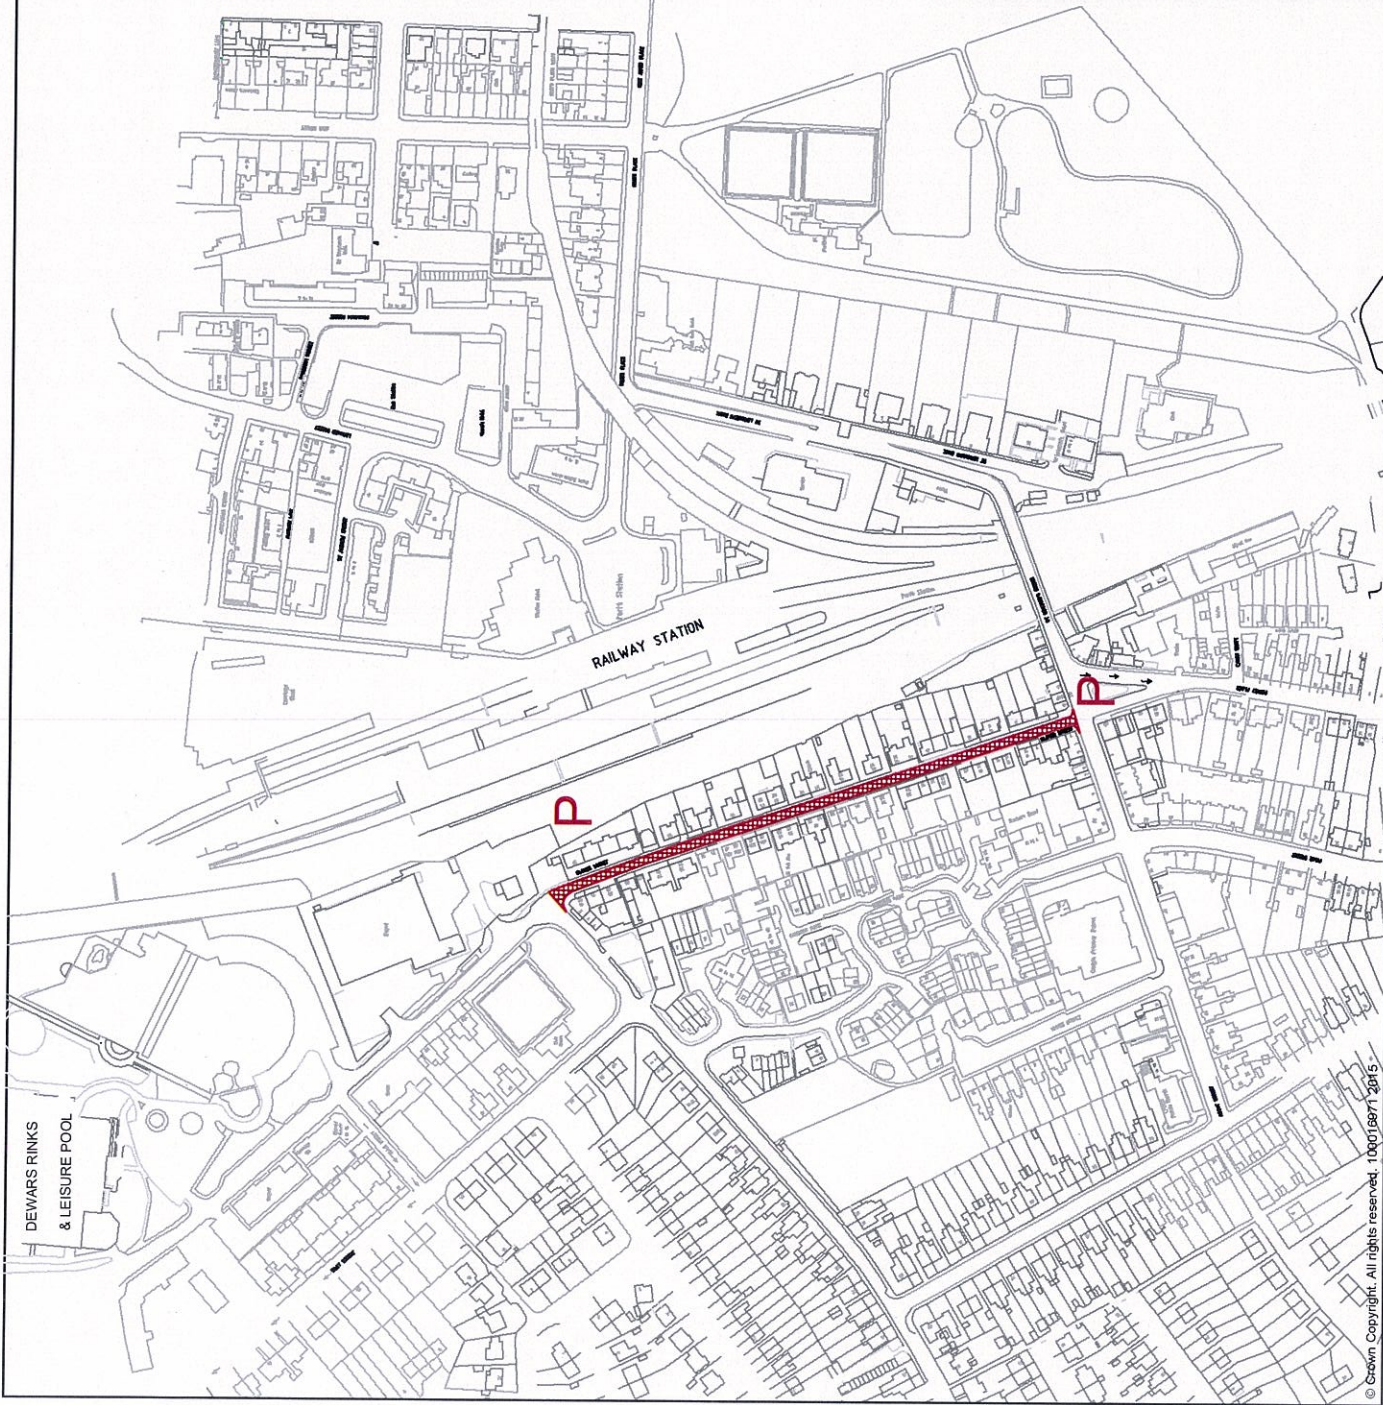

Rev	Revision Details	by	Apprd	Date
AMENDMENTS				



PERTH & KINROSS COUNCIL

The Environment
Service

Drawn by: D Duncan
 Checked by: D McKeown
 Approved by: B Cargill
 Date: 10/07/2015

PERTH AND KINROSS COUNCIL
 (PERTH TRAFFIC MANAGEMENT)
 (VARIATION (NO 1))
 ORDER 2015

Executive Director - J Valentine C.Eng. C.Bav.
 F.I.C.S.R. F.I.C.H.E.T.

Drawing Scale: NTS
 Project Code:
 Drawing No: Plan 1



KEY:-


Existing No Waiting at Any Time




Existing No Day Time Waiting
(Monday to Saturday) (8.00AM to 6.00PM)



Proposed No Day Time Waiting
(Monday to Saturday) (8.00AM to 6.00PM)

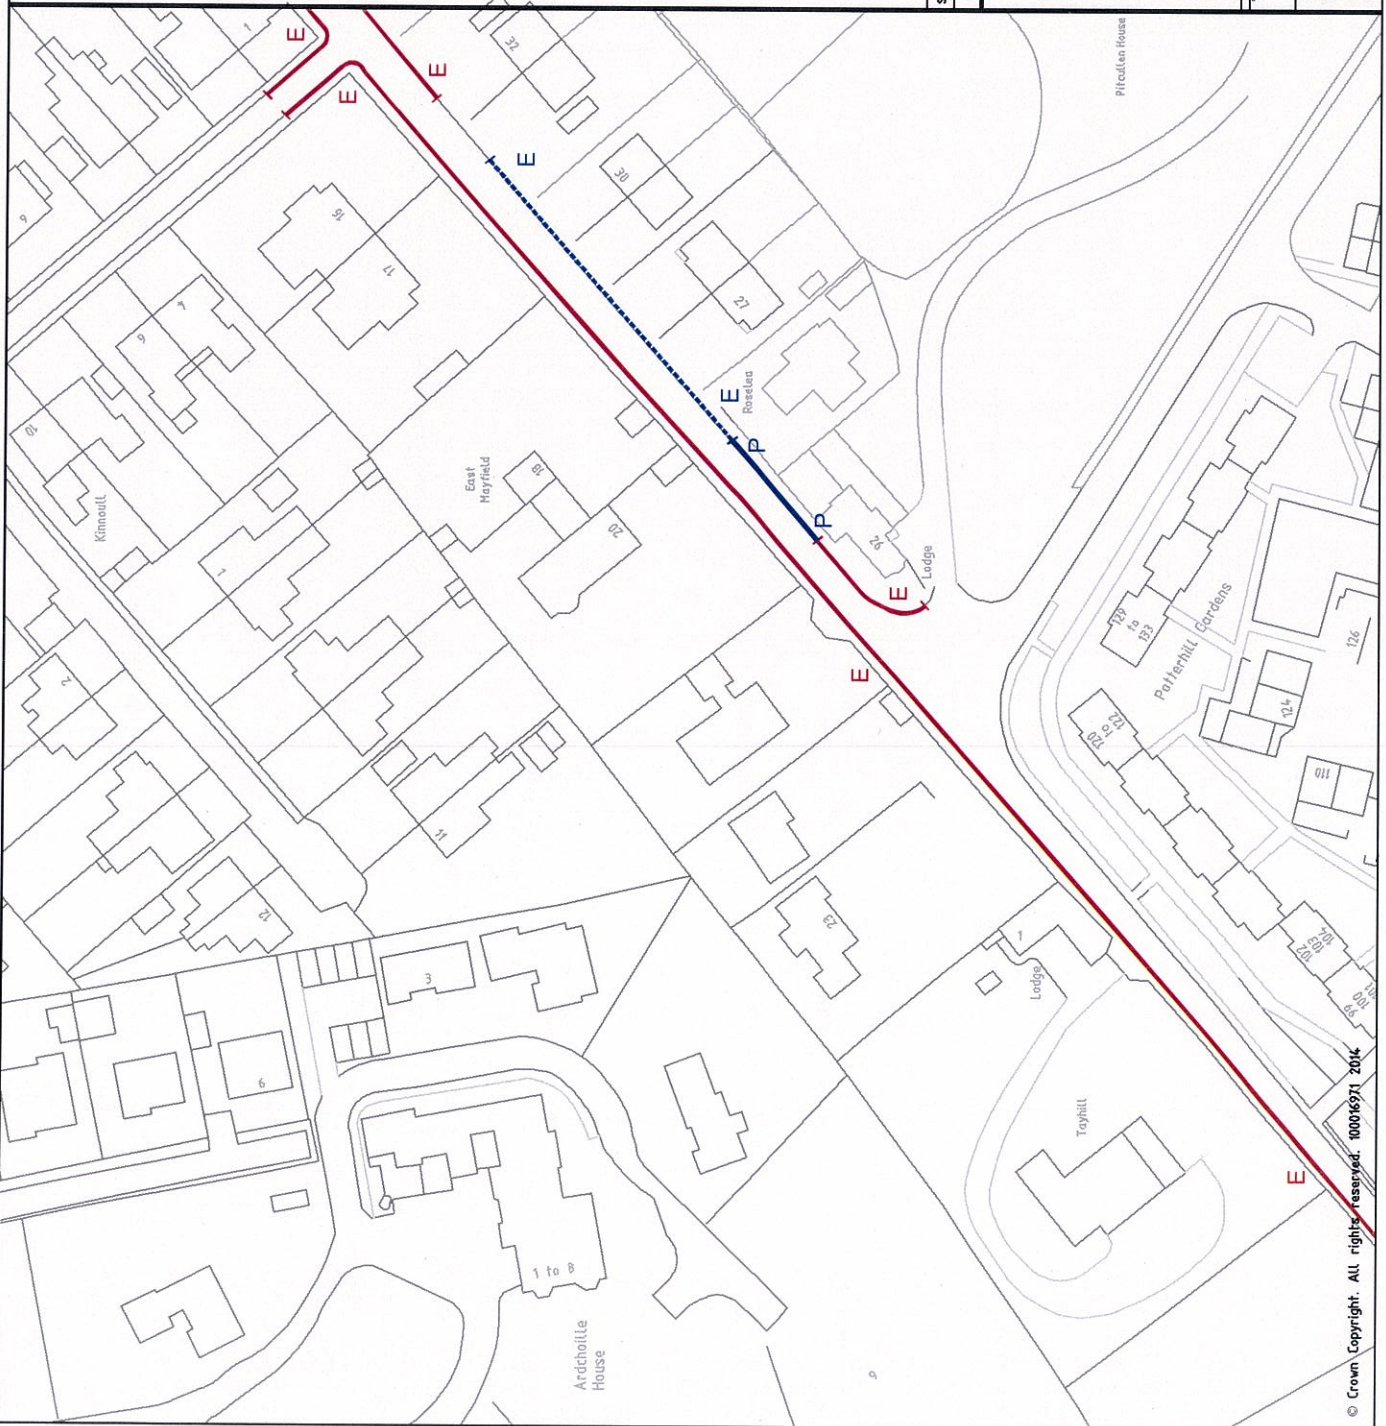

Staff	Revision Details	By	Date
	AMENDMENTS		



PERTH & KINROSS COUNCIL

The Environment Service

**PERTH AND KINROSS COUNCIL
(PERTH TRAFFIC MANAGEMENT)
(VARIATION) (NO 1)
ORDER 2015**

Drawn by: D Duncan
 Checked by: D McKeown
 Approved by: B Cargill
 Date: 20_05_15

Director - J Valentine C.Eng., C Eng
 - F.I.C.E., F.I.C.H.T.

Drawing Scale: N.T.S.
 Project Code: PTM Vo No 48 201x
 Drawing No: PLAN 1