

PERTH AND KINROSS COUNCIL
ROAD TRAFFIC REGULATION ACT 1984

PERTH AND KINROSS COUNCIL (CRIEFF TRAFFIC MANAGEMENT)
(VARIATION) (NO 2) ORDER 2016
(11/16)

The Perth and Kinross Council in exercise of the powers conferred on them by Sections 1, 2, 3, 4 and Part IV of Schedule 9 to the Road Traffic Regulation Act 1984 (which Act of 1984 is hereinafter referred to as "the Act") and of all other powers enabling them in that behalf and after consultation with the Chief Constable in accordance with Part III of Schedule 9 to the Act hereby make the following Order:-

- 1 This Order may be cited as the "Perth and Kinross Council (Crieff Traffic Management) (Variation) (No 2) Order 2016" and shall come into operation on the Thirtieth day of April Two thousand and sixteen.
- 2 Perth and Kinross Council (Crieff Traffic Management) Order 2015 is hereby varied and shall henceforth have effect subject to the amendments thereto specified and described in the Schedule to this Order.

SIGNED and the COMMON SEAL of the COUNCIL hereto AFFIXED at PERTH on the TWENTY-SECOND day of APRIL TWO THOUSAND and SIXTEEN.


.....
Head of Legal & Governance Services



PERTH AND KINROSS COUNCIL (CRIEFF TRAFFIC MANAGEMENT)
ORDER 2015 requires to be varied as follows:-

1. At **Interpretation 2.**

At “**controlled road**” in line 3 delete “V1B”

2. At **PART IV PROHIBITIONS AND RESTRICTIONS**

At **Waiting**

Delete 34(b) in its entirety:-

3. At **PART V EXEMPTIONS**

Personal Access, Statutory Undertakings, Funerals

40. In line 3 delete “VIB”

Doctors, Disabled persons, Taxis, Accidents etc.

41. In line 3 delete “VIB”

Good Delivery and Collection

43(a) In line 1 delete “VIB”

43(b)(2) In line 2 delete “VIB”

The Schedule to the Perth and Kinross Council Crieff Traffic Management Order 2015 requires to be varied as follows:-

4. At **PART 1B DISABLED PARKING PLACES IN CRIEFF**
After **4. LODGE STREET** add and insert the following:-

STRATHEARN COMMUNITY CAMPUS ACCESS ROAD

All bays marked and signposted for Blue Badge Holders use only within the confines of the Strathearn Community Campus car park.

5. At **PART V NO WAITING AT ANY TIME**
Delete **5A BROICH TERRACE** in its entirety.

6. After **46 STRATHEARN TERRACE** add and insert the following:-


46A STRATHEARN COMMUNITY CAMPUS ACCESS ROAD.

- a) West side thereof from its junction with the main car park southwestwards for a distance of 40 metres or thereby.
- b) East side thereof from its junction with the main car park southwestwards for a distance of 100 metres or thereby.


7. Delete **PART VIB NO WAITING 8.30 AM TO 9.30 AM AND 3.00 PM TO 4.00 PM (MONDAY TO FRIDAY)** in its entirety.


PKC (Crieff Traffic Management) (Variation) (No 2) Order 2016
Council Reasons

As a result of the construction of the new Crieff Primary school campus the Council wish to remove the existing school time waiting restrictions at Commissioner Street, Crieff as they are no longer deemed necessary. The Council also wish to install an additional waiting restriction on the Strathearn Community Campus Access Road to deter indiscriminate parking and improve road safety for school pupils and all road users.

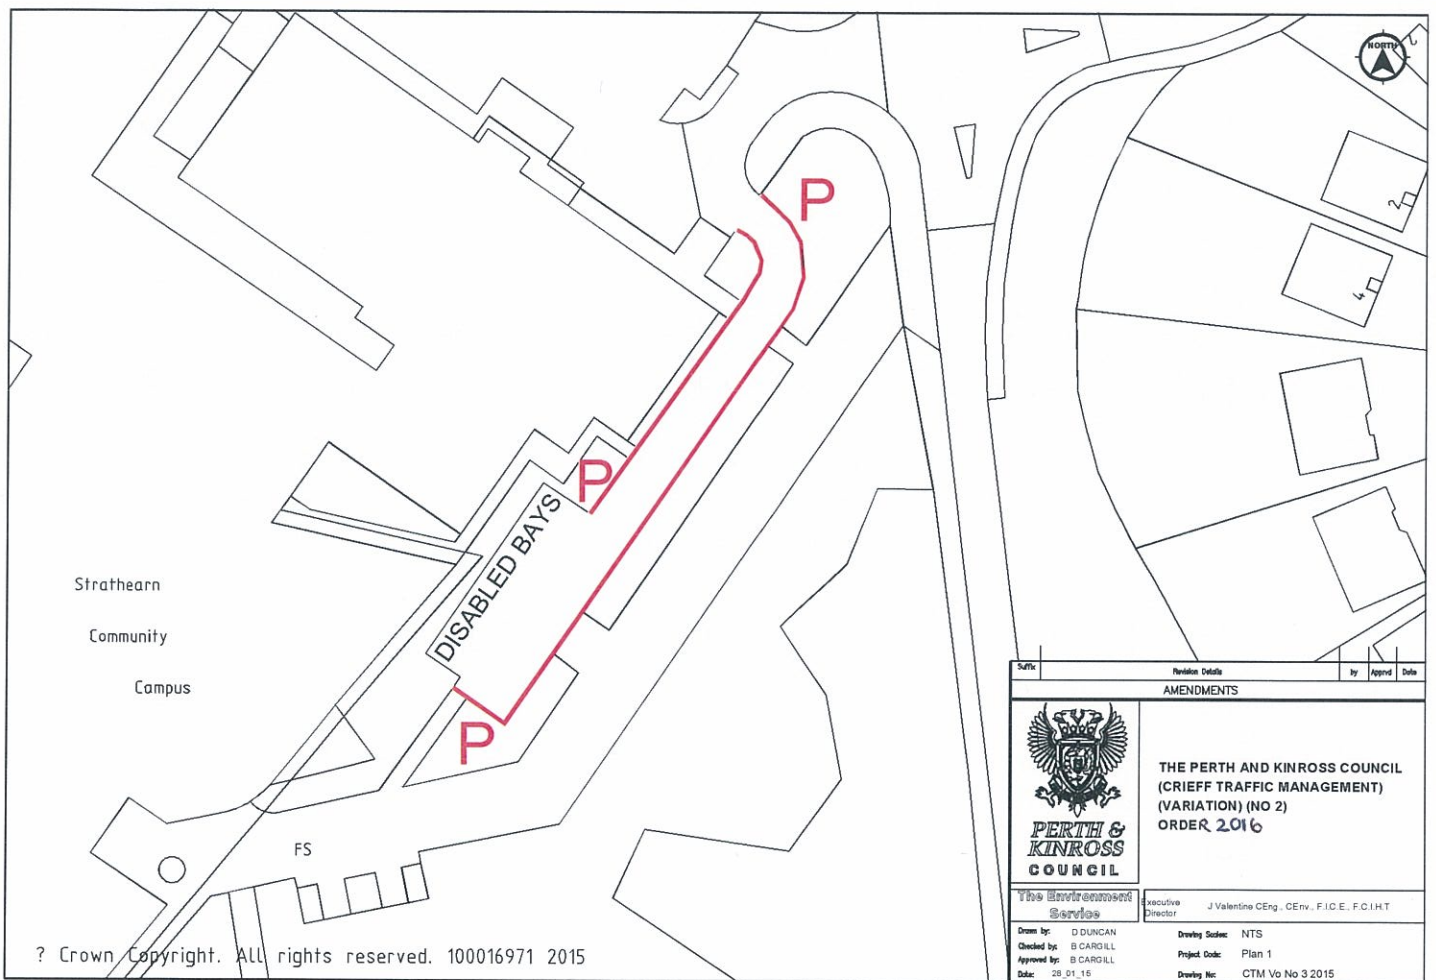


? Crown Copyright. All rights reserved. 100016971 2015

Rev	Revision Details	By	Appr	Date
AMENDMENTS				
 PERTH & KINROSS COUNCIL		THE PERTH AND KINROSS COUNCIL (CRIEFF TRAFFIC MANAGEMENT) (VARIATION) (NO 2) ORDER 2016		
The Environment Service		Executive Director J Valentine CEng., CEnv., F.I.C.E., F.C.I.H.T.		
Drawn by: D DUNCAN Checked by: B CARGILL Approved by: B CARGILL Date: 28.01.16	Drawing Scale: NTS Project Code: Plan 1 Drawing No: CTM Vo No 3 2015			

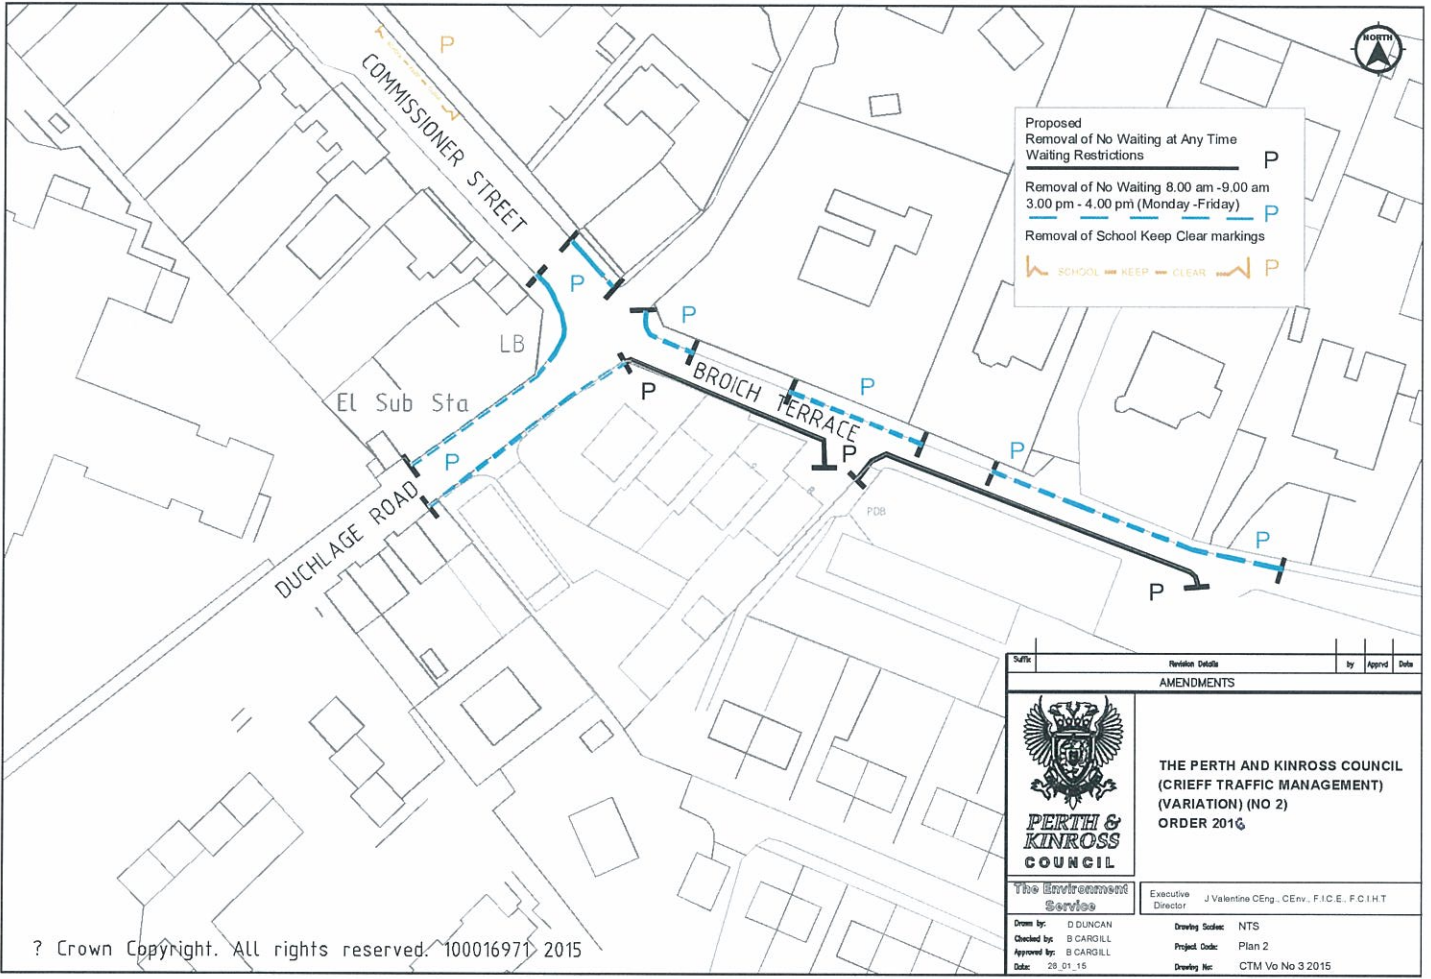

? Crown Copyright. All rights reserved. 100016971 2015

Staff:	Revision Details		by	Approved	Date
AMENDMENTS					
 PERTH & KINROSS COUNCIL		THE PERTH AND KINROSS COUNCIL (CRIEFF TRAFFIC MANAGEMENT) (VARIATION) (NO 2) ORDER 2016			
The Environment Service		Executive Director J Valentine CEng., CEnv., F.I.C.E., F.C.I.H.T			
Drawn by: D DUNCAN Checked by: B CARGILL Approved by: B CARGILL Date: 28.01.15	Drawing Scales: NTS Project Code: Plan 2 Drawing No: CTM Vo No 3 2015				