

**PERTH AND KINROSS COUNCIL**  
**ROAD TRAFFIC REGULATION ACT 1984**


**THE PERTH AND KINROSS COUNCIL (AUCHTERARDER) (WAITING**  
**RESTRICTIONS) (VARIATION) (NO 3) ORDER 2008**

**(NO 14/08)**

The Perth and Kinross Council in exercise of the powers conferred on them by Sections 1, 2, 3, 4 and Part IV of Schedule 9 to the Road Traffic Regulation Act 1984 (which Act of 1984 is hereinafter referred to as "the Act") and of all other powers enabling them in that behalf and after consultation with the Chief Constable in accordance with Part III of Schedule 9 to the Act hereby make the following Order:-

- 1 This Order may be cited as "The Perth and Kinross Council (Auchterarder) (Waiting Restrictions) (Variation) (No 3) Order 2008" and shall come into operation on the Tenth day of October Two thousand and eight.
- 2 The Schedule to the Perth and Kinross Council (Auchterarder) (Waiting Restrictions) Order 1999 is hereby varied and shall henceforth have effect subject to the amendments thereto specified and described in the Schedule to this Order.

SIGNED and the COMMON SEAL of the COUNCIL hereto AFFIXED at PERTH on the THIRD day of OCTOBER TWO THOUSAND and EIGHT.

  
.....  
Head of Legal Services


The Schedule to the Perth and Kinross Council (Auchterarder) (Waiting Restrictions) Order 1999 requires to be varied as follows:-

### **SCHEDULE**

1. At Part 9 **ROSSIE PLACE** substitute the existing with the following:-
  - a) **Northeast and southeast side** thereof from its junction with High Street southeastwards then southwestwards to the intersection of the east kerbline of Rossie Place with the extended line of the southeast edge of carriageway of Devon Place:
  - b) **Northwest and southwest side** thereof
    - (i) from its junction with High Street southeastwards for a distance of 23 metres or thereby;
    - (ii) from a point 40 metres or thereby southeastwards from the intersection of the extended kerbline thereof with the extended southeast kerbline of High Street southeastwards then southwestwards to its junction with Devon Place;

### COUNCIL REASONS

The Council wish to extend the No Waiting at Any Time restrictions at Rossie Place/High Street junction to prevent vehicles obstructing access to a dropped kerb thereby improving road safety. And also to remove the restrictions from the lower section of Rossie Place as they are no longer necessary.

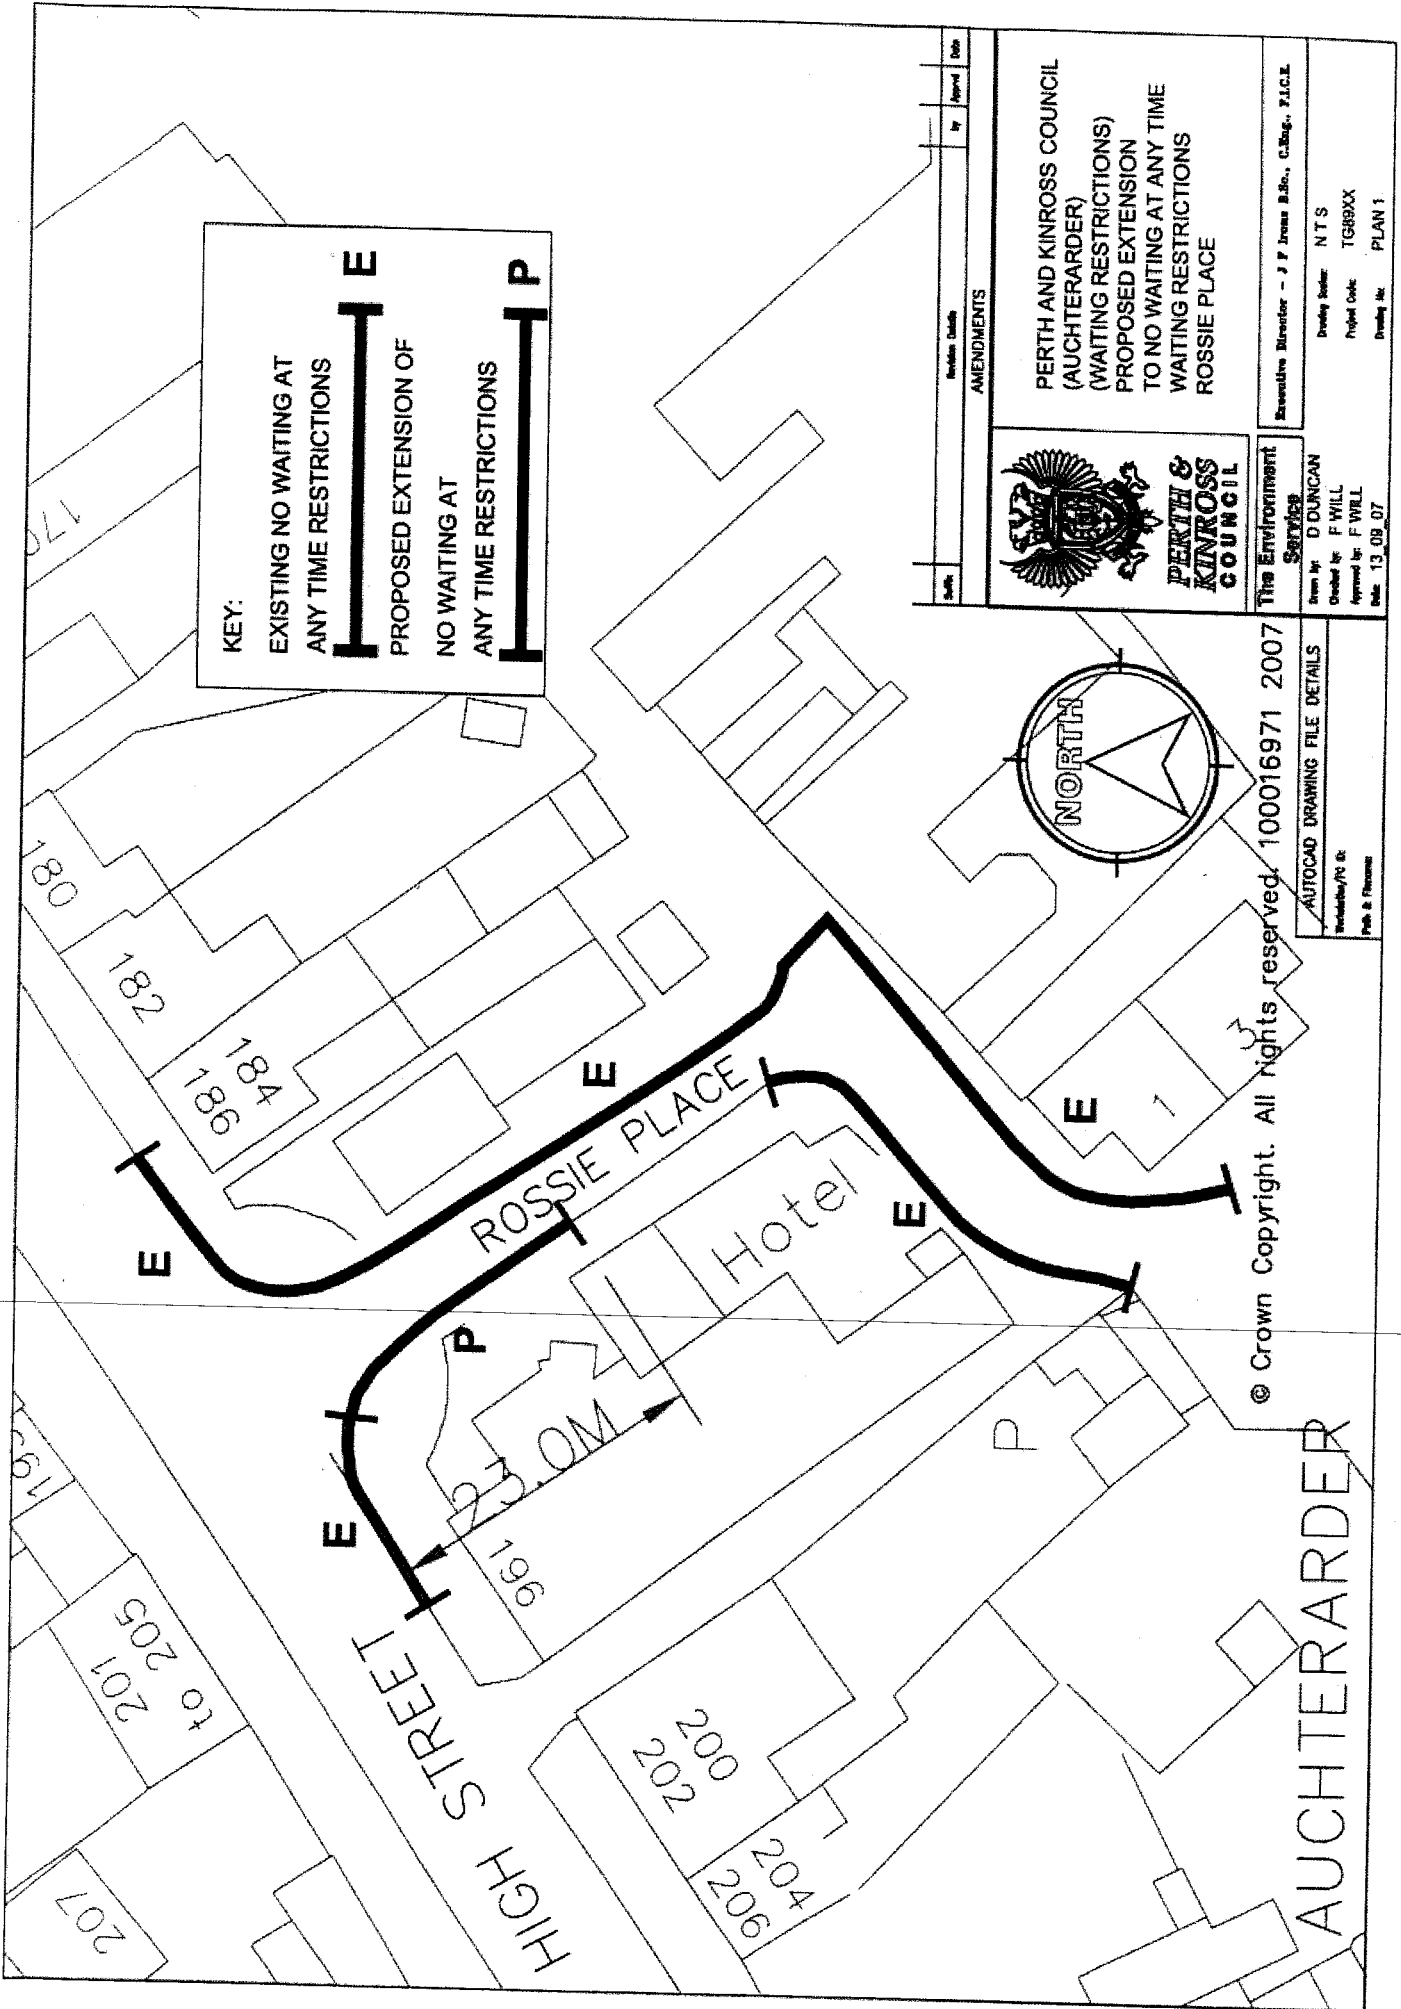

KEY:  
 EXISTING NO WAITING AT ANY TIME RESTRICTIONS  
 PROPOSED EXTENSION OF NO WAITING AT ANY TIME RESTRICTIONS



PERTH & KINROSS COUNCIL

The Environment Services  
 Drawn by: D DUNCAN  
 Checked by: F WILL  
 Approved by: F WILL  
 Date: 13.08.07

Rev	Details	By	Approved Date
AMENDMENTS			


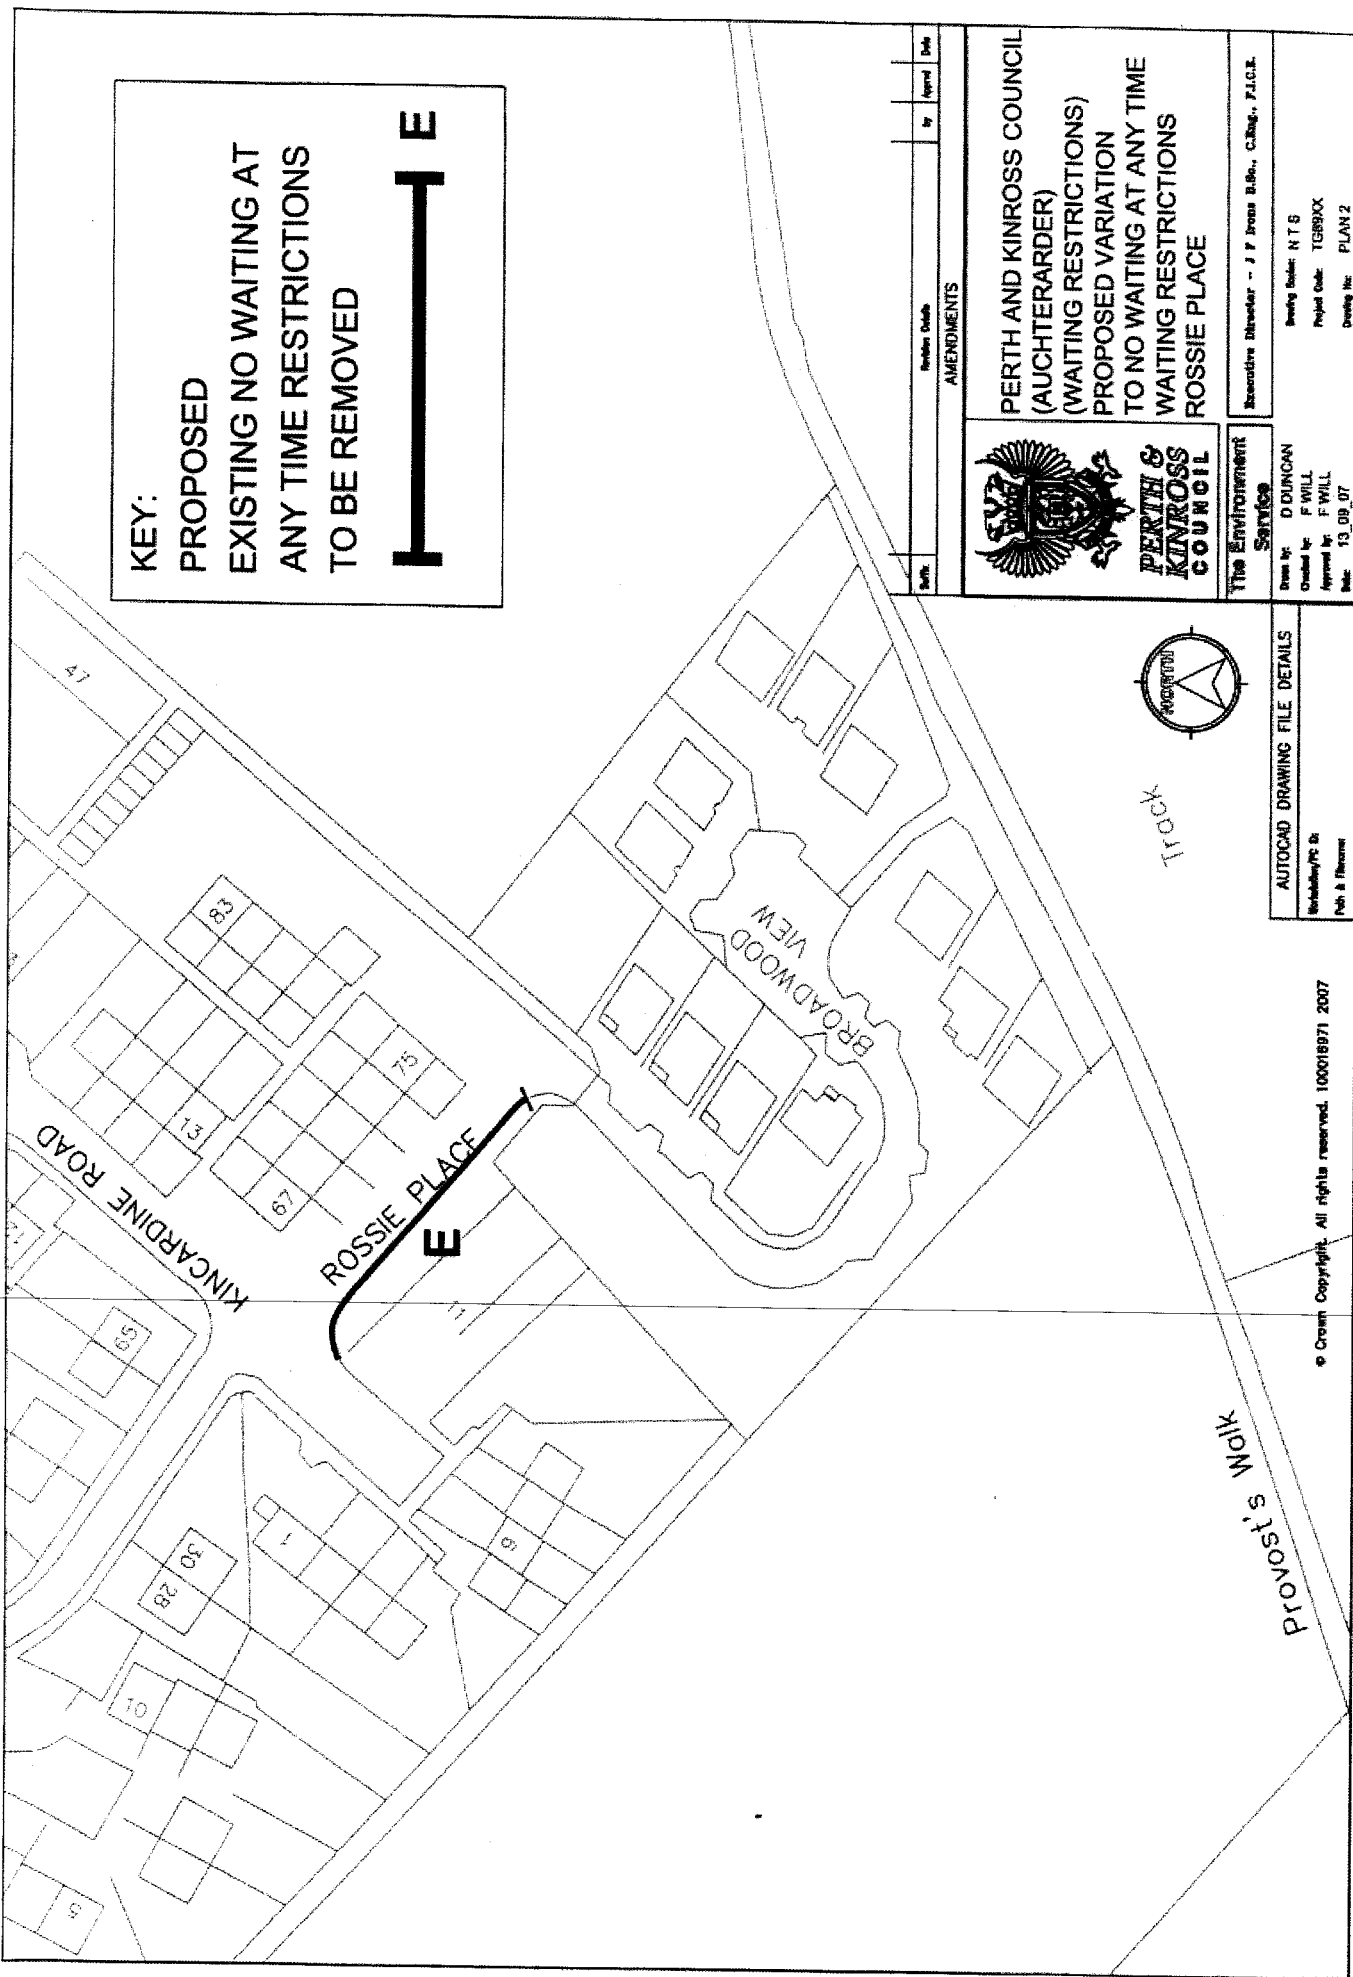
PERTH AND KINROSS COUNCIL  
 (AUCHTERARDER)  
 (WAITING RESTRICTIONS)  
 PROPOSED EXTENSION  
 TO NO WAITING AT ANY TIME  
 WAITING RESTRICTIONS  
 ROSSIE PLACE


Executive Director - J J Jones B.Sc., C.Eng., T.I.C.E.  
 Drawing Scale: N.T.S.  
 Project Code: TG89XX  
 Drawing No.: PLAN 1

© Crown Copyright. All rights reserved. 100016971 2007  
 AUTOCAD DRAWING FILE DETAILS  
 Includes/PC & Plot & Filename

AUCHTERARDER

**KEY:**  
 PROPOSED  
 EXISTING NO WAITING AT  
 ANY TIME RESTRICTIONS  
 TO BE REMOVED

 <b>PERTH &amp; KINROSS COUNCIL</b> The Environment Services	<b>PERTH AND KINROSS COUNCIL</b> (AUCHTERARDER) (WAITING RESTRICTIONS) PROPOSED VARIATION TO NO WAITING AT ANY TIME WAITING RESTRICTIONS ROSSIE PLACE
Drawn by: D. DUNLOAN Checked by: F. WILL Approved by: F. WILL Date: 13.09.07	Executive Director - J. F. Jones B.Sc., C.Eng., F.I.C.E. Meeting Order: NT 6 Project Code: TGR00X Drawing No: PLAN 2

AUTOCAD DRAWING FILE DETAILS  
 Michael/PC Dr.  
 Pwh & Florence

© Crown Copyright. All rights reserved. 100019871 2007