


**PERTH AND KINROSS COUNCIL
ROAD TRAFFIC REGULATION ACT 1984**

**PERTH AND KINROSS COUNCIL (PERTH TRAFFIC MANAGEMENT)
(VARIATION) (NO 3) ORDER 2016**

Perth and Kinross Council in exercise of the powers conferred on them by Sections 1, 2, 4 and Part IV of Schedule 9 to the Road Traffic Regulation Act 1984 (which Act of 1984 is hereinafter referred to as "the Act") and of all other powers enabling them in that behalf and after consultation with the Chief Constable in accordance with Part III of Schedule 9 to the Act hereby make the following Order:-

- 1 This Order may be cited as "Perth and Kinross Council (Perth Traffic Management) (Variation) (No 2) Order 2016" and shall come into operation on the Ninth day of February Two thousand and sixteen.
- 2 The Perth and Kinross Council (Perth Traffic Management) Consolidation Order 2015 is hereby varied and shall henceforth have effect subject to the amendments thereto specified and described in the Schedule to this Order.

SIGNED and the COMMON SEAL of the COUNCIL hereto AFFIXED at PERTH on the SECOND day of FEBRUARY TWO THOUSAND AND SIXTEEN


.....
Legal Manager

The Schedule to the Perth and Kinross Council Perth Traffic Management Consolidation Order 2005 requires to be varied as follows:-

In PART V NO WAITING AT ANY TIME

1. At **1B ACCESS ROAD TO SOUTH MUIRTON COTTAGES** add and insert the following:-

1C ACCESS ROAD TO THE CAMPUS LIBRARY

Both sides thereof from their junctions with Gowans Terrace for their entire length.

2. At 45 **GOWANS TERRACE** add and insert the following:-

(a) North side thereof

- (iii) from the intersection of the extended kerblines thereof with the extended kerblines of Access Road to South Muirton Cottages westwards for a distance of 100 metres or thereby

(b) South side thereof

- (iii) from a point 4 metres or thereby west from the intersection of the extended kerblines thereof with the extended kerblines of Access Road to South Muirton Cottages eastwards for a distance of 22 metres or thereby

3. At **PART 1 DISABLED PARKING PLACES IN PERTH CITY CENTRE**

Before 1. **BLACK WATCH GARDENS** add and insert the following:-

1. ACCESS ROAD TO THE CAMPUS LIBRARY

In section 1 insert The parking area to the north of the Access Road to the Campus Library accommodating the disabled parking bays.

Renumber 1. **BLACK WATCH GARDENS** as **1A**



Key:

No waiting at any time (Existing)



No waiting at any time (Proposed)



Staff	Revision Details	By	Appr	Date
	AMENDMENTS			




PERTH & KINROSS COUNCIL

The Environment
Service

PERTH AND KINROSS COUNCIL
(PERTH TRAFFIC MANAGEMENT)
(VARIATION) (NO 2)
ORDER 201X

Director - J Valentine C.Eng., C.Eng.
- F.I.C.E., F.C.I.B.T.

Drawn by: D DUNCAN N.T.S.
Checked by: D McKEOWN
Approved by: B.CARGILL Plan 1
Date: 02_07_15
Drawing No: PTM Vg No 2 2015

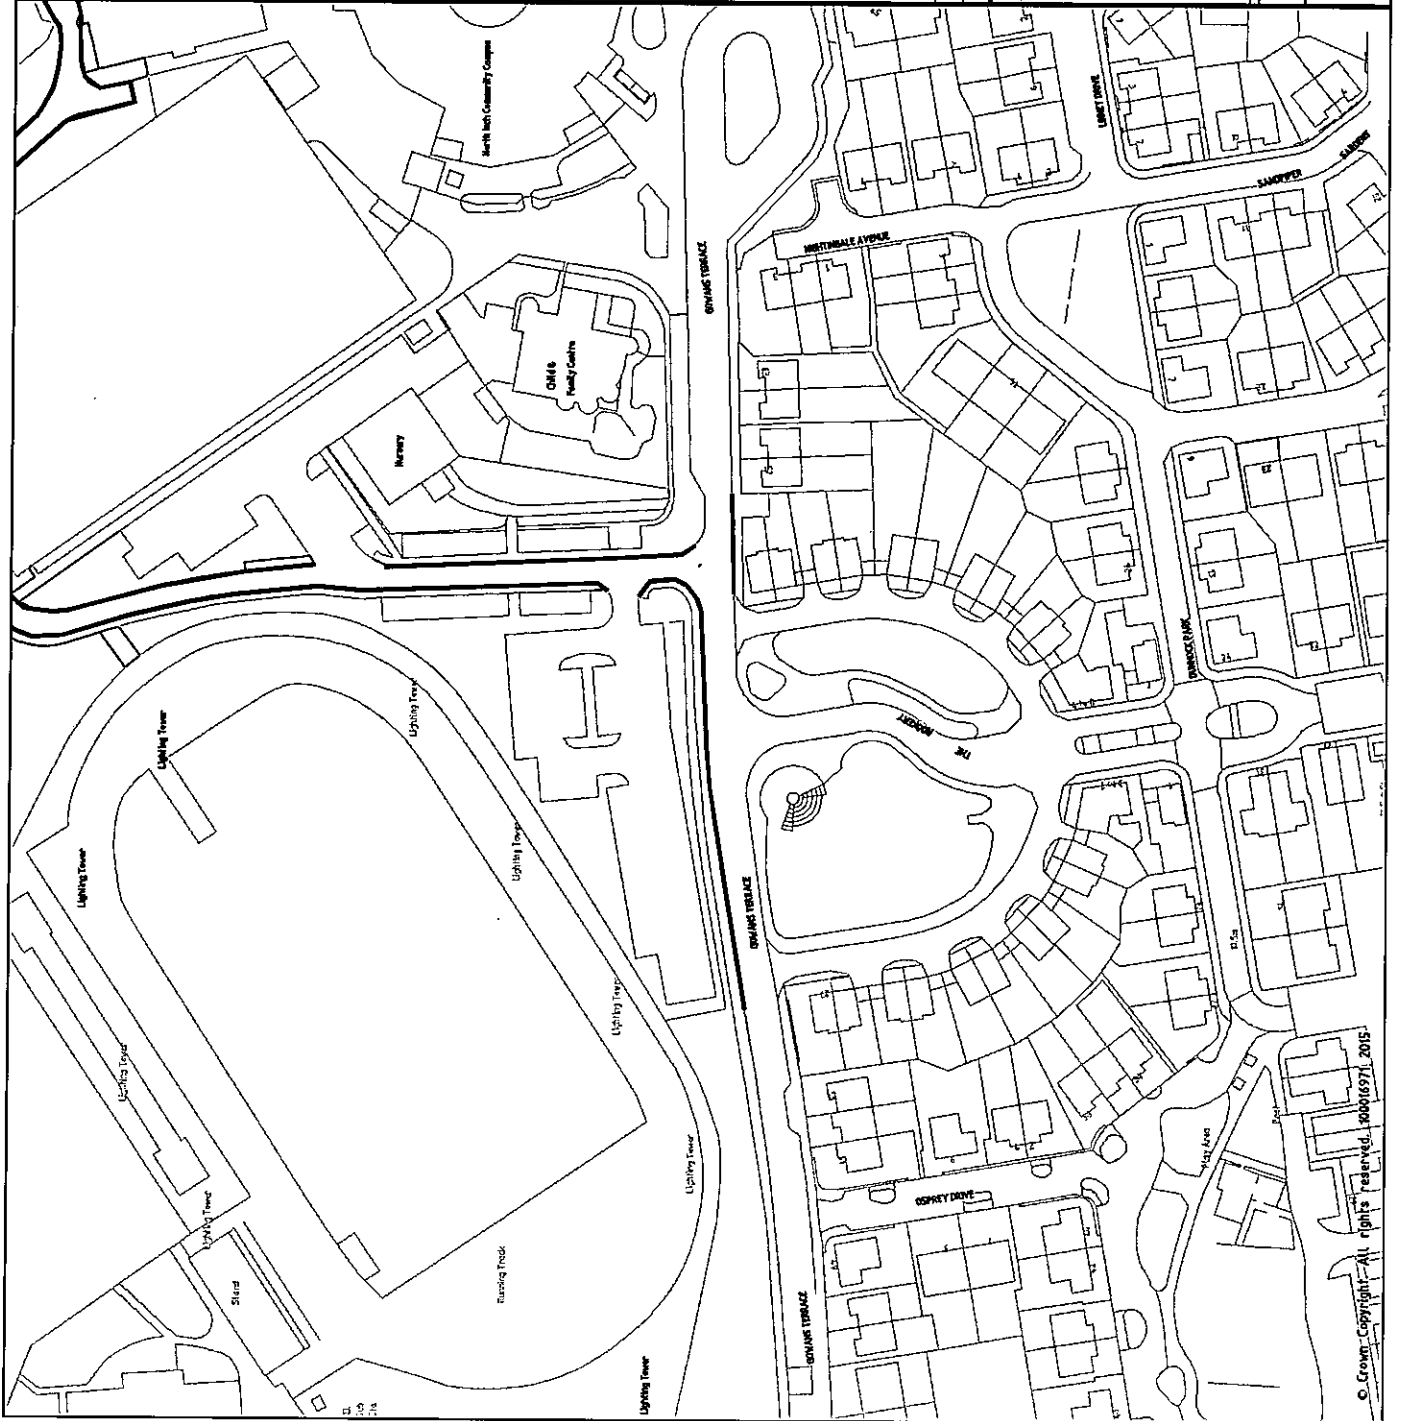



Key:


No waiting at any time (Existing)



No waiting at any time (Proposed)




Revision	Details	By	Date
AMENDMENTS			


PERTH AND KINROSS COUNCIL
(PERTH TRAFFIC MANAGEMENT)
(VARIATION (NO 2))
ORDER 201X

The Environment Service
Drawn by: D DUNCAN
Checked by: D McKEOWN
Approved by: B CARGILL
Date: 16.06.15

Director - J Valentine C.Eng., C.Boy
- F.I.C.E., F.C.I.E.T.
Drawing Scale: N.T.S.
Project Code: Plan 3
Drawing No: PTMN No 2.2015

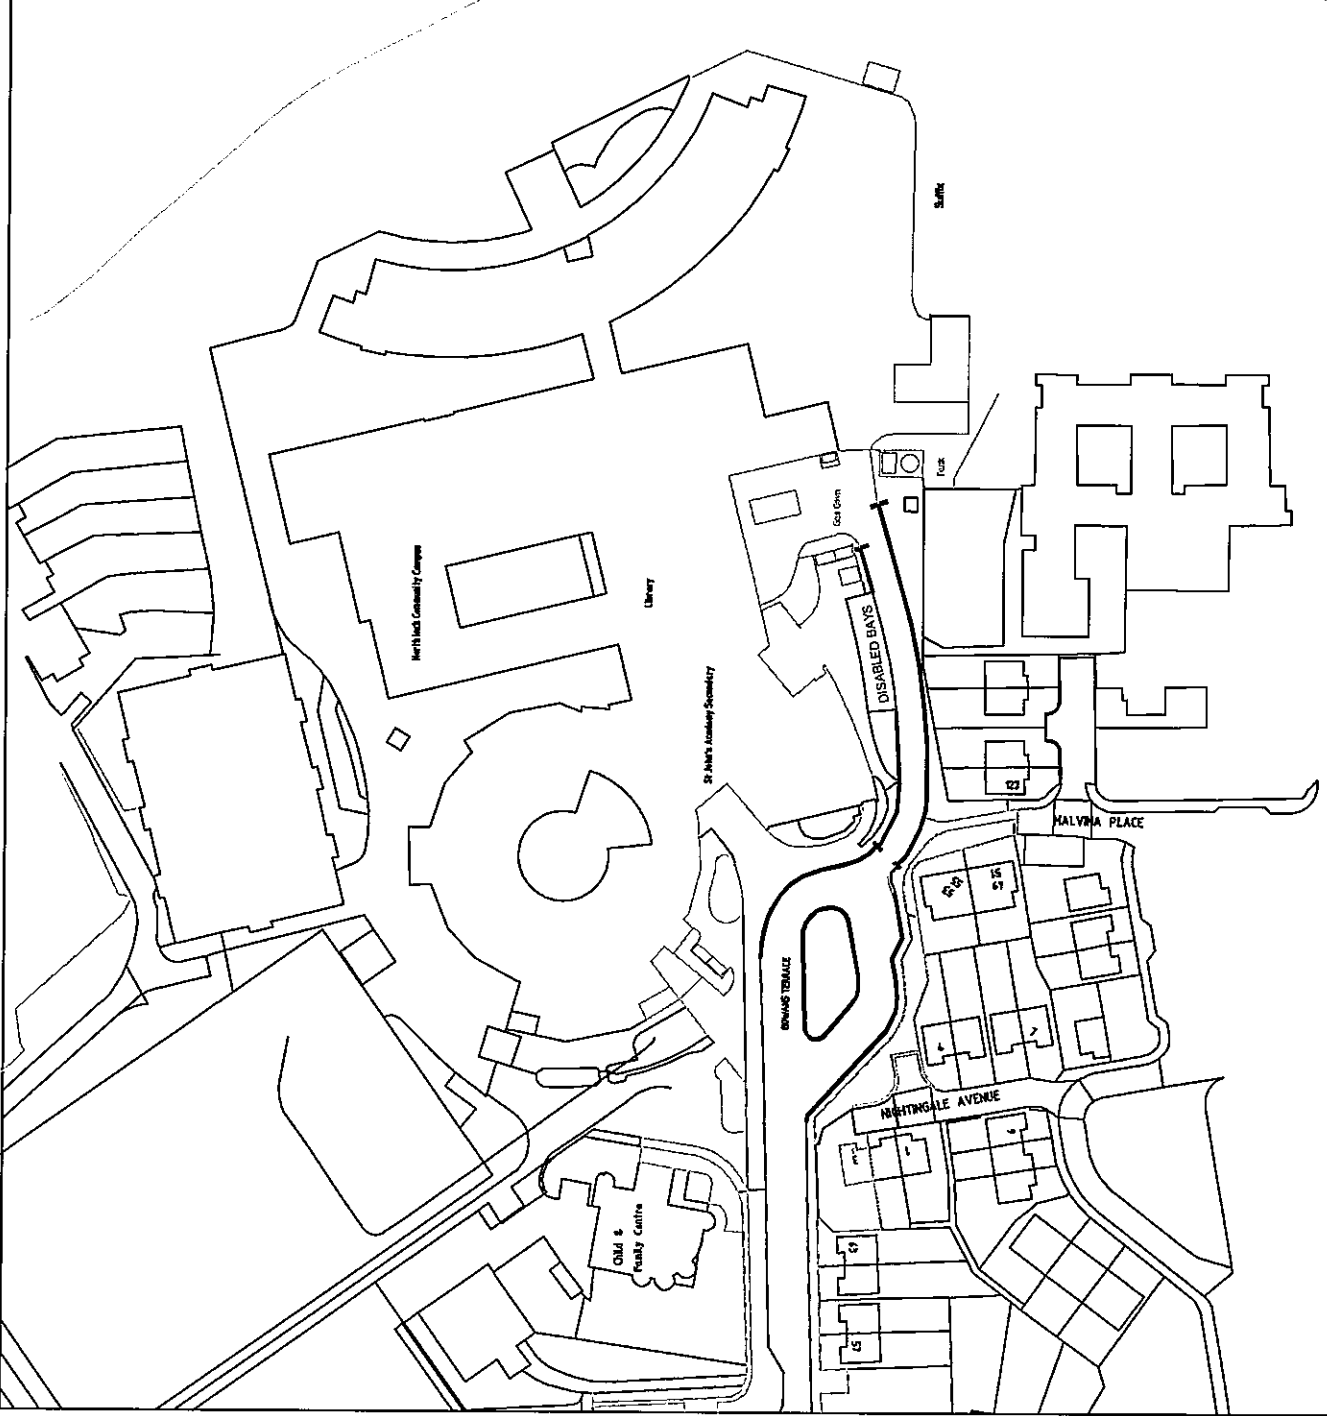

Council Reasons

Due to the concerns of local residents and Education Services the Council wish to install further No Waiting at Any Time waiting restrictions at, Gowans Terrace, and on the Access Road to the North Inch Campus Library Perth, to alleviate indiscriminate parking, allow safer access, and to improve the safety for pedestrians, school children and all road users.