

**THE PERTH AND KINROSS COUNCIL
ROAD TRAFFIC REGULATION ACT 1984**

**THE PERTH AND KINROSS COUNCIL (SCHOOLS KEEP
CLEAR)(VARIATION)(NO.1) ORDER 2003**

(NO15/03)

1. The Perth and Kinross Council in exercise of the powers conferred on them by the Road Traffic Regulation Act 1984 and of all other powers enabling them in that behalf and after consultation with the Chief Constable in accordance with Part III of Schedule 9 to the Act hereby make the following Order:-
2. This Order may be cited as "The Perth and Kinross Council (Schools Keep Clear)(Variation)(No.1) Order 2003 and shall come into operation on the Twenty-seventh June 2003.
3. The Order specified in the Schedule to this Order is hereby varied and shall henceforth have effect subject to the amendment thereto specified and described in the said Schedule.

SIGNED and the COMMON SEAL of the COUNCIL hereto AFFIXED at PERTH on the EIGHTEENTH day of JUNE TWO THOUSAND AND THREE

.....
Head of Legal Services

SCHEDULE

The Schedule to the Perth and Kinross Council (Schools Keep Clear) Order 1997 requires to be varied as follows:-

1. At Column 1 **ALYTH** following "Alyth High" add and insert the following:-

"Alyth Primary School"

At Column 2 **ALYTH** following "Albert Street" add and insert the following:-

"St Andrew Street"


2. After **BRACO** add and insert in Column 1:

"BRIDGE OF EARN"

"Dunbarney Primary School"

After **BRACO** add and insert in Column 2:

"Manse Road"

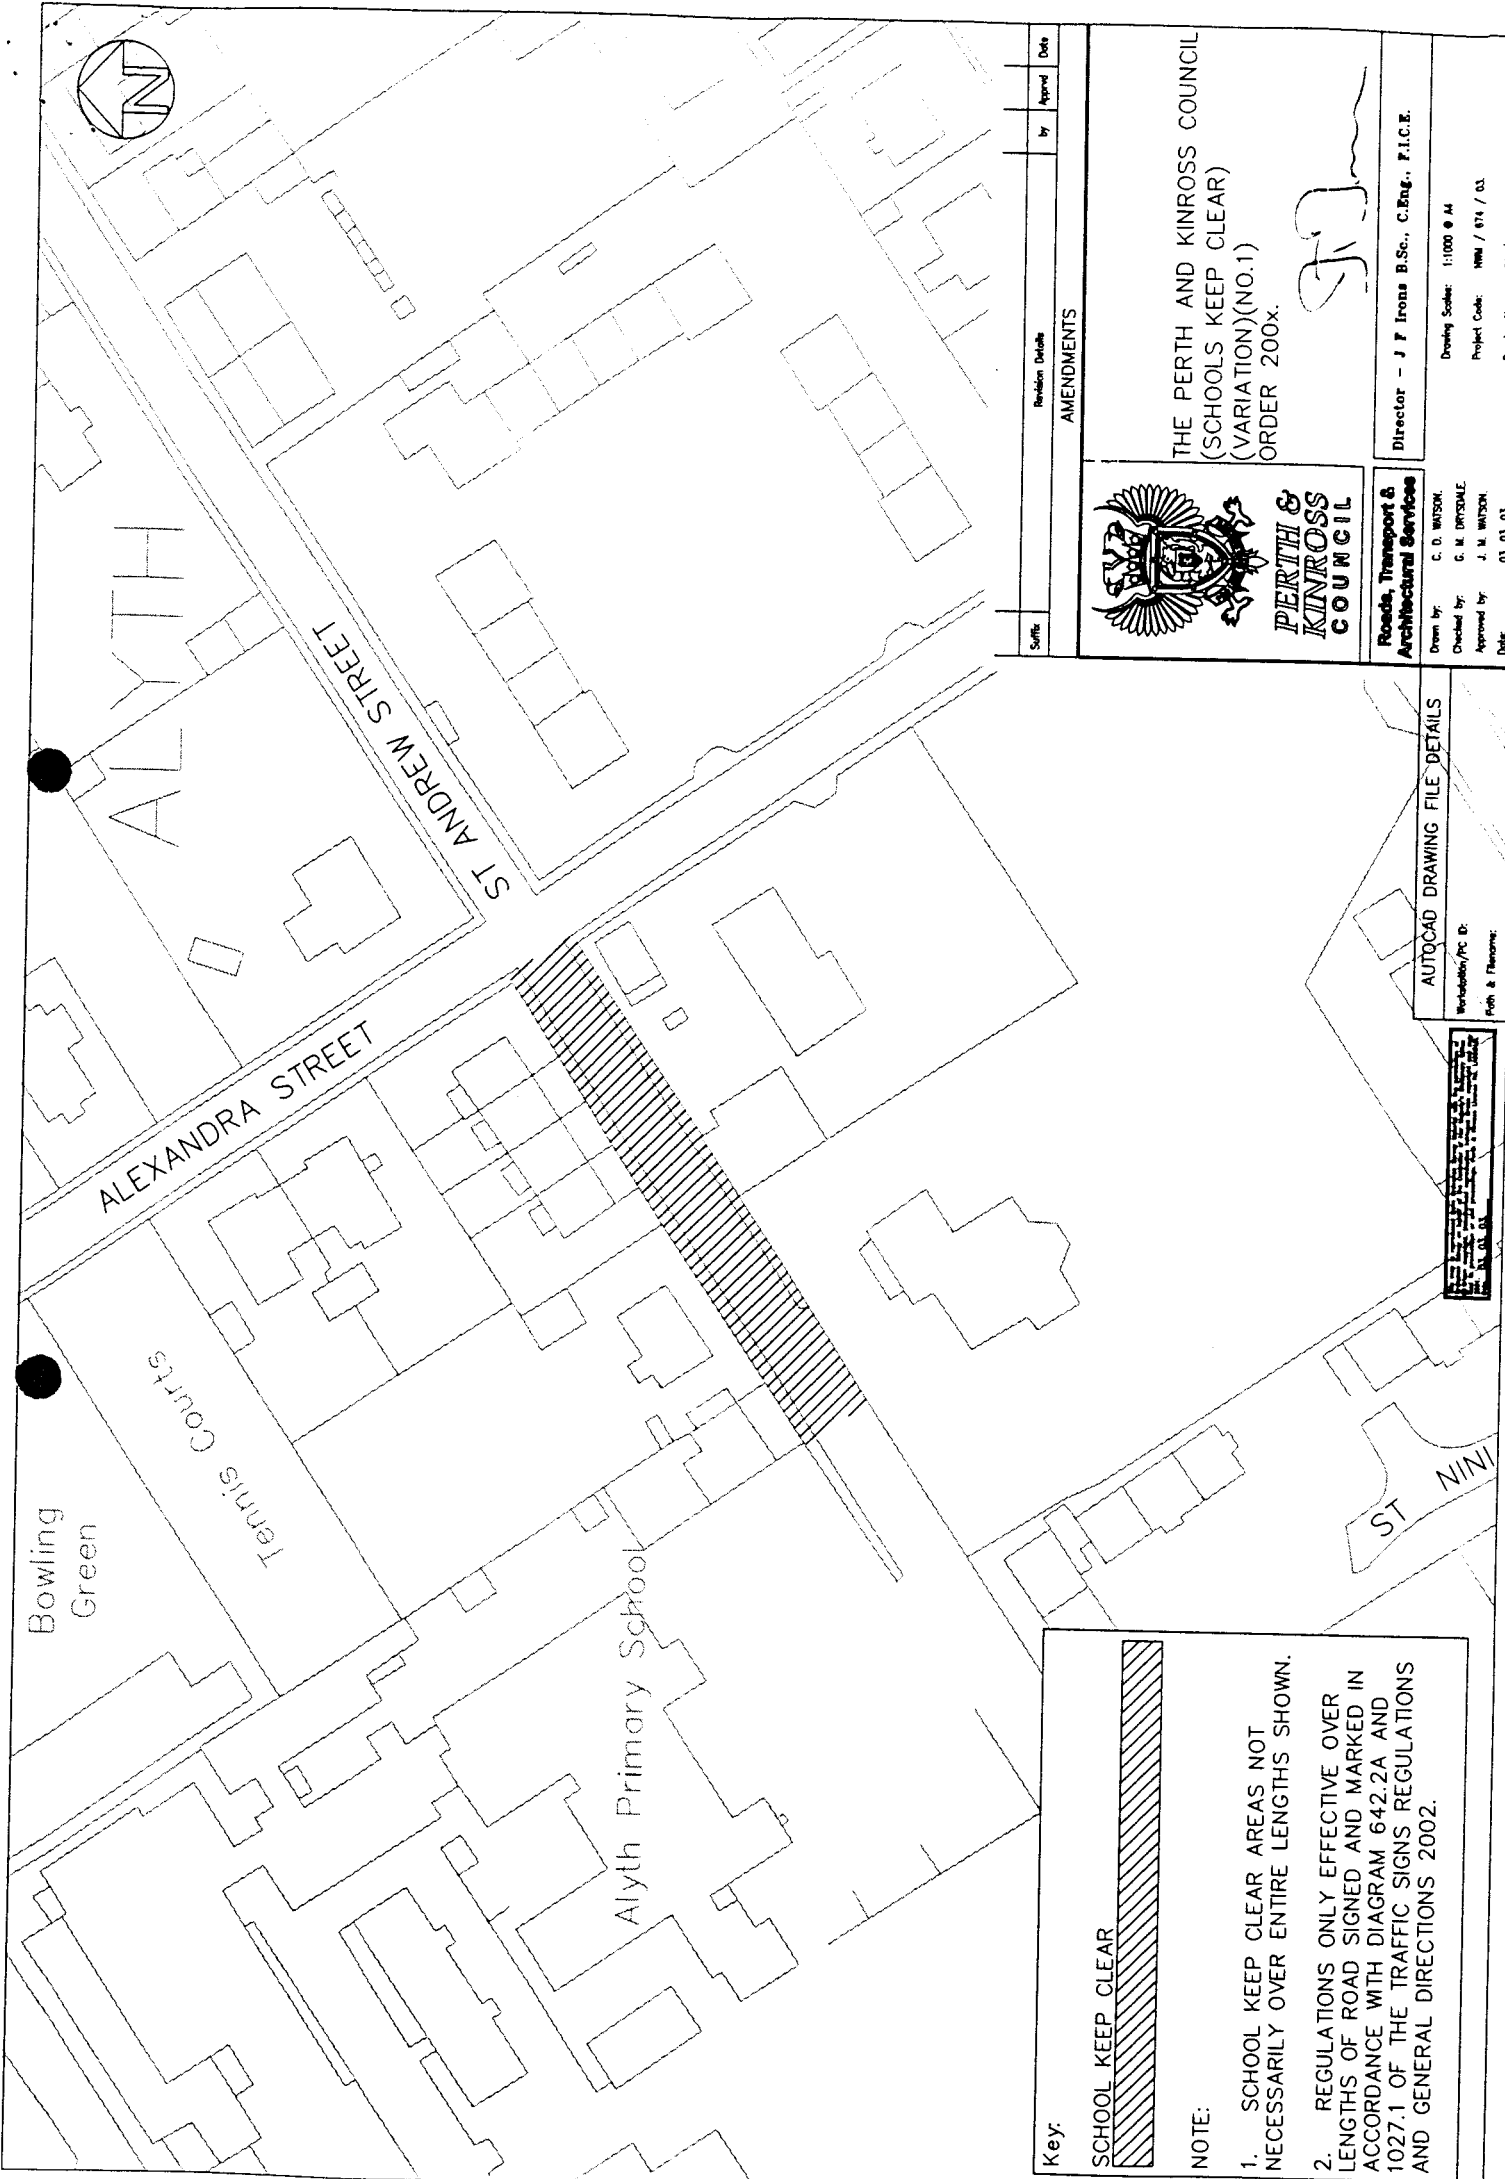

Suffix	Revision Details	by	Approved	Date
	AMENDMENTS			



PERTH & KINROSS COUNCIL

Roads, Transport & Architectural Services

Drawn by: C. D. WATSON
 Checked by: C. M. DRISDALE
 Approved by: J. M. WATSON
 Date: 03.01.01

THE PERTH AND KINROSS COUNCIL
 (SCHOOLS KEEP CLEAR)
 (VARIATION)(NO.1)
 ORDER 200x.

J.F.

Director - J F Irons B.Sc., C.Eng., F.I.C.E.

Drawing Scale: 1:1000 @ A4
 Project Code: MM / 874 / 03

AUTOCAD DRAWING FILE DETAILS


Workstation/PC ID:
 Path & Filename:

Key:

SCHOOL KEEP CLEAR

NOTE:

- SCHOOL KEEP CLEAR AREAS NOT NECESSARILY OVER ENTIRE LENGTHS SHOWN.
- REGULATIONS ONLY EFFECTIVE OVER LENGTHS OF ROAD SIGNED AND MARKED IN ACCORDANCE WITH DIAGRAM 642.2A AND 1027.1 OF THE TRAFFIC SIGNS REGULATIONS AND GENERAL DIRECTIONS 2002.

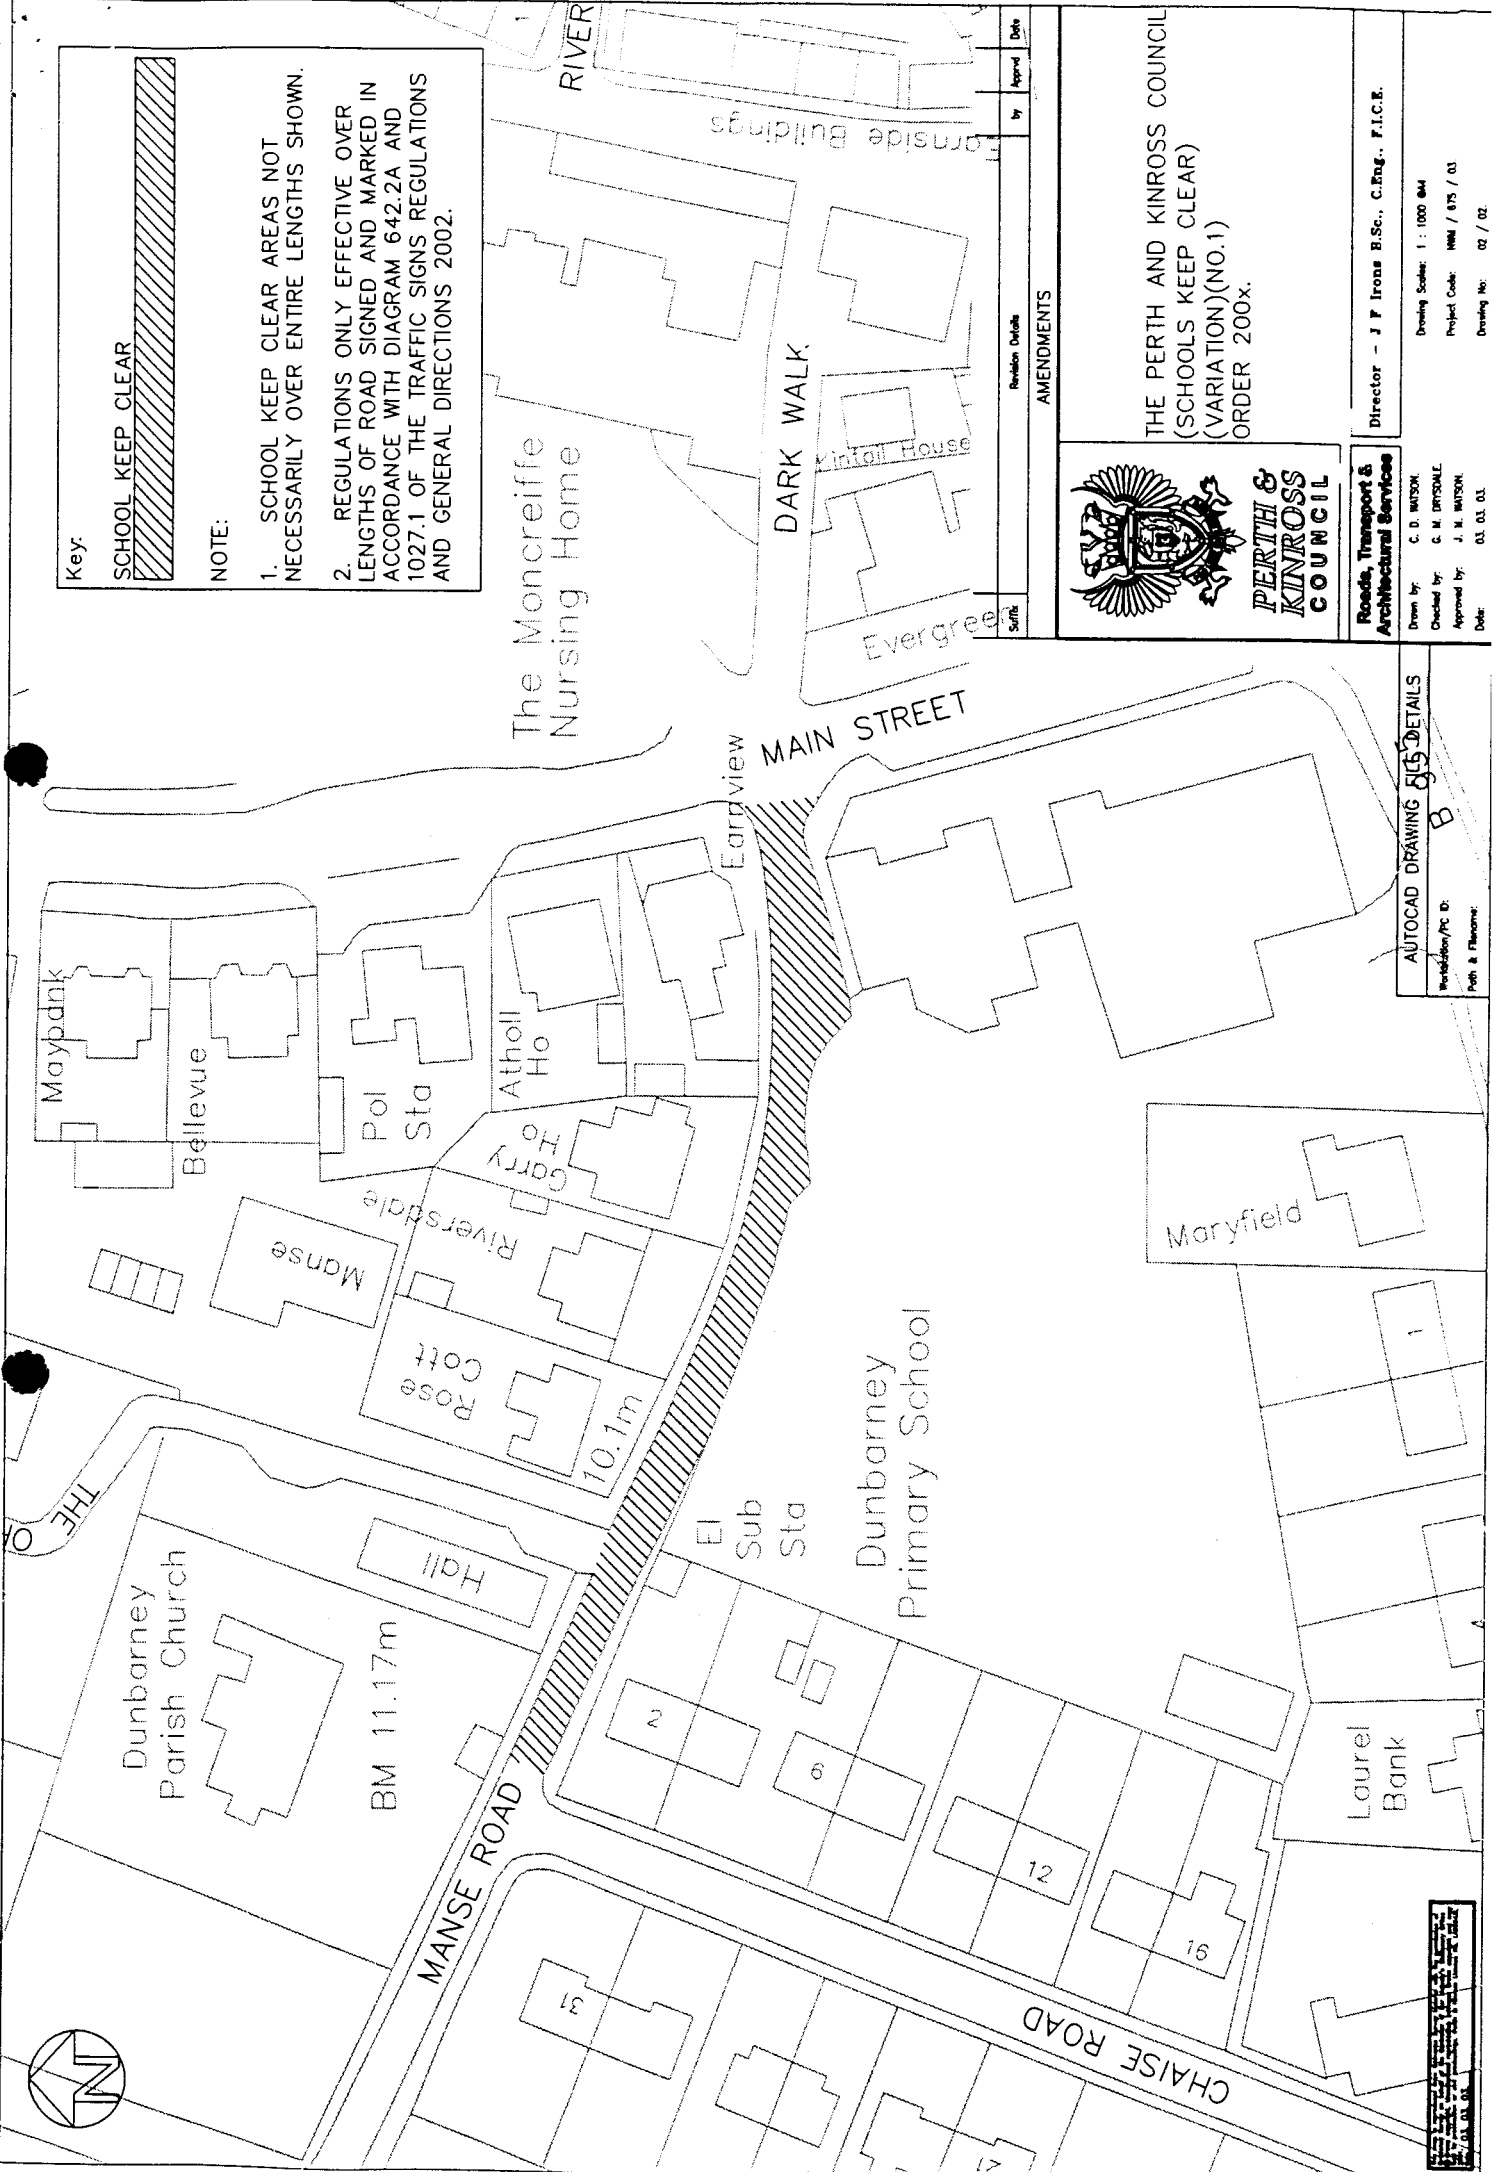

Key:

SCHOOL KEEP CLEAR




NOTE:

1. SCHOOL KEEP CLEAR AREAS NOT NECESSARILY OVER ENTIRE LENGTHS SHOWN.
2. REGULATIONS ONLY EFFECTIVE OVER LENGTHS OF ROAD SIGNED AND MARKED IN ACCORDANCE WITH DIAGRAM 642.2A AND 1027.1 OF THE TRAFFIC SIGNS REGULATIONS AND GENERAL DIRECTIONS 2002.

Rev	By	Date

AMENDMENTS

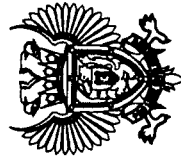

PERTH & KINROSS COUNCIL

THE PERTH AND KINROSS COUNCIL
(SCHOOLS KEEP CLEAR)
(VARIATION)(NO.1)
ORDER 200x.

Roads, Transport & Architectural Services

Drawn by: C. D. WATSON
 Checked by: G. M. DRISDALE
 Approved by: J. M. WATSON
 Date: 03.03.03

Director - J. P. IRONS B.Sc., C.Eng., F.I.C.E.

AUTOCAD DRAWING FILE DETAILS

Version/PC ID:
Path & Filename:

