

**PERTH AND KINROSS COUNCIL
ROAD TRAFFIC REGULATION ACT 1984**

**PERTH AND KINROSS COUNCIL (BLAIRGOWRIE TRAFFIC MANAGEMENT)
(VARIATION) (NO 12) ORDER 2013
(09/13)**


The Perth and Kinross Council in exercise of the powers conferred on them by Sections 1, 2, 4, 32, 35, 44, 45, 46, 49 and 53 and Part IV of Schedule 9 and Schedule 10 to the Road Traffic Regulation Act 1984 (which Act of 1984 is hereinafter referred to as "the Act") and of all other powers enabling them in that behalf and after consultation with the Chief Constable in accordance with Part III of Schedule 9 to the Act hereby make the following Order:-

- 1 This Order may be cited as "Perth and Kinross Council (Blairgowrie Traffic Management) (Variation) (No. 12) Order 2013" and shall come into operation on the
- 2 The Perth and Kinross Council (Blairgowrie Traffic Management) Order 1998 is hereby varied and shall henceforth have effect subject to the amendments thereto specified and described in the Schedule to this Order.


SIGNED and the COMMON SEAL of the COUNCIL hereto AFFIXED at PERTH on the TWENTY-THIRD day of APRIL TWO THOUSAND AND THIRTEEN

Linob M. L. Shirepa

.....
Legal Manager.

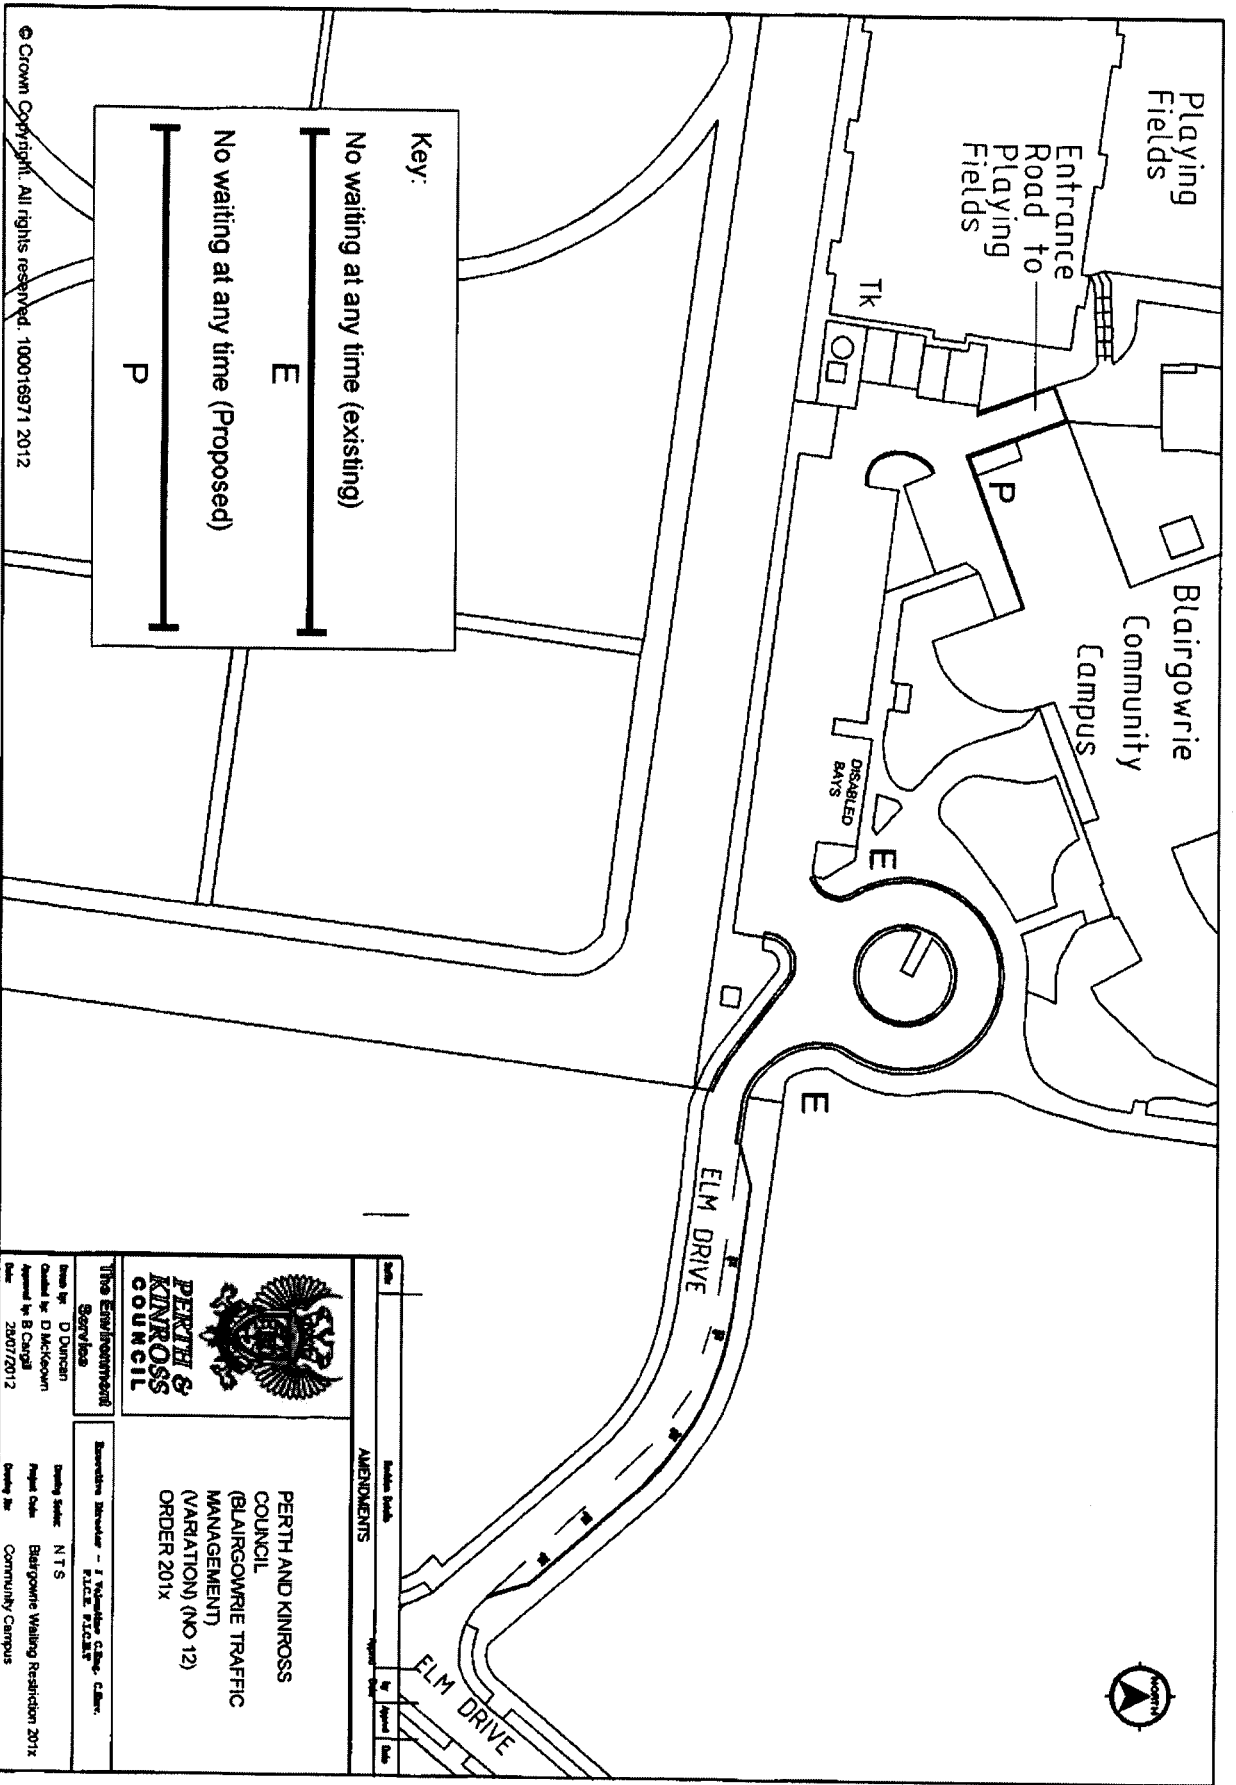

© Crown Copyright. All rights reserved. 100016971 2012

 <p>PERTH & KINROSS COUNCIL</p>		<p>AMENDMENTS</p> <p>PERTH AND KINROSS COUNCIL (BLAIRGOWRIE TRAFFIC MANAGEMENT) (VARIATION) (NO 12) ORDER 201x</p>	
<p>Times Engineering Services</p> <p>Drawn by: D Duncan Checked by: D MacKinnon Approved by: B Council Date: 28/07/2012</p>		<p>Executive Director - 2 Wellington Clwyd, Perth</p> <p>Drawing Scale: N.T.S. Project Name: Blairgowrie Waiting Restriction 201x Drawing No: Community Campus</p>	

**PERTH AND KINROSS COUNCIL (BLAIRGOWRIE TRAFFIC MANAGEMENT)
(VARIATION) (NO 12) ORDER 2013**

Perth and Kinross Council (Blairgowrie Traffic Management) Order 1998, the Schedule requires to be varied as follows:-

1. In **PART IV NO WAITING AT ANY TIME** after section 10 **BLAIRGOWRIE BRIDGE,**

Add and insert the following

10A BLAIRGOWRIE COMMUNITY CAMPUS ACCESS ROAD

- (a) **Both sides** thereof for from its junction with Elm Drive westwards for a distance of 20 metres or thereby.
- (b) **Turning Circle** thereof for its entire internal and external circumference."
- (c) Entrance road to playing fields
 - i) West side from its junction with the western edge of the parking bays northwards for a distance of 15 metres or thereby
 - ii) North side thereof from its junction with the refuse compound northwards, then eastwards then southwards then eastwards for a distance of 60 metres or thereby.

2. At **PART VIII DISABLED PERSONS' PARKING PLACE**

Add and insert the following:-

1A BLAIRGOWRIE COMMUNITY CAMPUS PARKING AREA

North side layby thereof from a point 40 metres or thereby northwest of its junction with the Campus Entrance gates westwards for a distance of 17 metres or thereby, (covering 5 disabled bays).