

1113

**SOUTH LANARKSHIRE COUNCIL
(ZIG ZAGS AT SCHOOLS)
ORDER 2010**

South Lanarkshire Council in exercise of the powers conferred on them by Sections 1(1), 2(1) to (3) and Part IV of Schedule 9 of the Road Traffic Regulation Act 1984 ("the Act") and of all other enabling powers and after consultation with the Chief Constable of Strathclyde Police in accordance with Part III of Schedule 9 to the Act hereby make the following Order.

1. This Order may be cited as "South Lanarkshire Council (Zig Zags at Schools) Order 2010" and shall come into operation on the 7th day of March 2011.

2. In this Order the following expressions have the meanings hereby assigned to them:-

"vehicle" unless the context otherwise requires, means a vehicle of any description and includes a machine or implement of any kind drawn or propelled along roads whether or not by mechanical power;

3. No Stopping

Save as provided in Article 4 of this Order, no person shall, except upon the direction or with the permission of a police constable in uniform, shall cause or permit any vehicle to stop between the hours of 8.30am and 4pm, Monday to Friday, in the lengths of road specified in the Schedule to this order.

4. Exemptions to no stopping

Nothing in Article 3 of this Order shall :-

(a) prevent any person from causing or permitting a vehicle to wait in any of the lengths of the roads referred to in that Article:-

(i) for so long as may be necessary to enable the vehicle, if it cannot conveniently be used for such purpose in any other road, to be used in connection with any building operation or demolition, the removal of any obstruction to traffic, the maintenance, improvement or reconstruction of any of the lengths of the roads so referred to, or the laying, erection, alteration or repair in or near to any of the said lengths of the roads, of any sewer or of any main, pipe or apparatus for the supply of gas, water or electricity, or of any telecommunications apparatus as defined in the Telecommunications Act 1984 ;

(ii) to enable the vehicle, if it cannot conveniently be used for such purpose in any other road, to be used in pursuance of statutory powers and duties and in particular, but without prejudice to the

generality of the foregoing, to enable the vehicle to be used in connection with police, fire brigade and ambulance purposes ;

- (iii) if the vehicle is waiting owing to the driver being prevented from proceeding by circumstances beyond his control or to such waiting being necessary in order to avoid an accident ;

- 5. Signed for and on behalf of South Lanarkshire Council by Mr. Colin McDowall, Executive Director, Enterprise Resources on the Eighteenth day of January, Two Thousand and Eleven.

Colin McDowall

SCHEDULE


**NO STOPPING
8.30 AM TO 4 PM
MONDAY TO FRIDAY**

<u>Length of road within the boundary of South Lanarkshire.</u>	<u>Length of Road Affected</u>	<u>Side</u>
Newton Station Road, Cambuslang	From a point 69 metres north of the extended north kerbline of Hallside Road, northwards to a point 34 metres north of the extended north gable of number 22 Newton Station Road, a distance of 99 metres or thereby.	West
Bosworth Road, East Kilbride	From a point 88 metres east of the extended east kerbline of Falconbridge Road, eastwards for a distance of 31 metres or thereby.	North
Bosworth Road, East Kilbride	From a point 90 metres east of the extended east kerbline of Falconbridge Road, eastwards for a distance of 31 metres or thereby.	South
Glen Moriston, East Kilbride	From a point 53 metres west of the extended west kerbline of High Common Road westward for a distance of 26 metres or thereby.	Both
Glen Moriston, East Kilbride	From a point 98 metres west of the extended west kerbline of High Common Road westward for a distance of 26 metres or thereby.	North
Maxwellton Avenue East Kilbride	From a point 16 metres south west of the extended south west kerbline of Cantislaw Drive south westwards for a distance of 31 metres or thereby.	Both
Anderson Street, Hamilton	From a point 87 metres east of the extended east kerbline of Glenlee Street, eastwards for a distance of 44 metres or thereby.	South

Auchinraith Avenue, Hamilton	From a point 56 metres south east of the extended south east kerbline of Cadzow Avenue, south eastwards for a distance 44 metres or thereby.	North east
Devonhill Avenue, Hamilton	From the extended south kerbline of Dundonald Drive, southwards for a distance of 30 metres or thereby.	West
Devonhill Avenue, Hamilton	From a point 11 metres north of the extended north kerbline of Dundonald Drive, southwards for a distance of 44 metres or thereby.	East
Dixon Street, Hamilton	From a point 28 metres south west of the extended south west kerbline of Kemp Street, south westwards for a distance of 26 metres or thereby.	North west
Dundonald Drive, Hamilton	From a point 45 metres west of the extended west kerbline of Devonhill Avenue, westwards for a distance of 26 metres or thereby.	South
Fleming Way, Hamilton	From a point 37 metres northeast of the extended northeast kerbline of Thornhill Road north eastwards for a distance of 43 metres or thereby.	South east
Glasgow Road, Hamilton	From a point 88 metres north of the extended north kerbline of High Blantyre Road northwards for a distance of 42 metres or thereby.	East
Luss Brae, Hamilton	From a point 23 metres south west of the extended south west kerbline of Lomond View south westwards for a distance of 39 metres or thereby.	South east
Luss Brae, Hamilton	From a point 27 metres north east of the extended north east kerbline of Fruin Rise north eastwards for a distance of 26 metres or thereby.	North West
Melfort Road, Hamilton	From a point 73 metres south east of the extended south east kerbline of Clarkwell Road, south eastward for a distance of 43 metres or thereby.	South west
Melfort Road, Hamilton	From a point 62 metres south east of the extended south east kerbline of Clarkwell Road, south eastward for a distance of 41 metres or thereby.	North east

Reid Street, Hamilton	From a point 19 metres west of the extended west kerbline of Stewart Street, eastward for a distance of 32 metres or thereby.	North
Sherry Drive, Hamilton	From a point 5 metres south of the extended south kerbline of Etive Avenue, northwards for a distance of 44 metres or thereby.	West
Sherry Drive, Hamilton	From a point 19 metres north of the extended south kerbline of Etive Avenue, northwards for a distance of 26 metres or thereby.	East
Silvertonhill Avenue, Hamilton	From a point 27 metres north of the extended north kerbline of Arran Gardens northwards for a distance of 73 metres or thereby.	West
Smyllum Road, Lanark	From a point 12 metres west of the extended west kerbline of Battismains westwards for a distance of 44 metres or thereby.	South
Raploch Road, Larkhall	From a point 9 metres south of the extended north gable of number 52 Raploch Road, southwards for a distance of 26 metres or thereby.	East
Priory Road, Lesmahagow	From a point 43 metres north of the extended north kerbline of Abbots Way northwards for a distance of 26 metres or thereby.	West
Blairtum Drive, Rutherglen	From the extended east kerbline of Victoria Road westwards for a distance of 20 metres or thereby.	South
Blairtum Drive, Rutherglen	From the extended west kerbline of Victoria Road, westwards for a distance of 15 metres or thereby.	North
Clinicarhill Road, Rutherglen	From a point 32 metres north of the extended north kerbline of Parkhill Drive northwards then westwards for a distance of 59 metres or thereby.	East then north
Glenlui Avenue, Rutherglen	From a point 33 metres from the extended north kerbline of Blairbeth Road northwards for a distance of 38 metres or thereby.	East
King Street, Rutherglen	From a point 51 metres west of the extended west kerbline of Farmloan Road westwards for a distance of 43 metres or thereby.	North
Victoria Road, Rutherglen	From a point 31 metres south of the extended south kerbline of Highburgh Drive southwards to its junction with Blairtum Drive a distance of 20 metres or thereby.	East

Victoria Road, Rutherglen	From a point 30 metres south of the extended south kerbline of Highburgh Drive southwards to its junction with Blairtum Drive a distance of 14 metres or thereby.	West
Ashkirk Road, Strathaven	From a point 64 metres north west of the junction of Overton Road north westwards for a distance of 37 metres or thereby	North east
Ashkirk Road, Strathaven	From a point 46 metres north west of the junction of Overton Road north westwards for a distance of 58 metres or thereby.	South west
Commercial Road, Strathaven	From a point 54 metres north east of the extended east kerbline of Loudon Street north eastwards for a distance of 26 metres or thereby.	North west
Lethame Road, Strathaven	From a point 47 metres east of the extended east kerbline of Lethame Gardens eastwards for a distance of 44 metres or thereby.	North
Overton Road, Strathaven	From a point 86 metres north west of the extended north west kerbline of Commercial Road north westwards then northwards for a distance of 43 metres or thereby.	South west then west

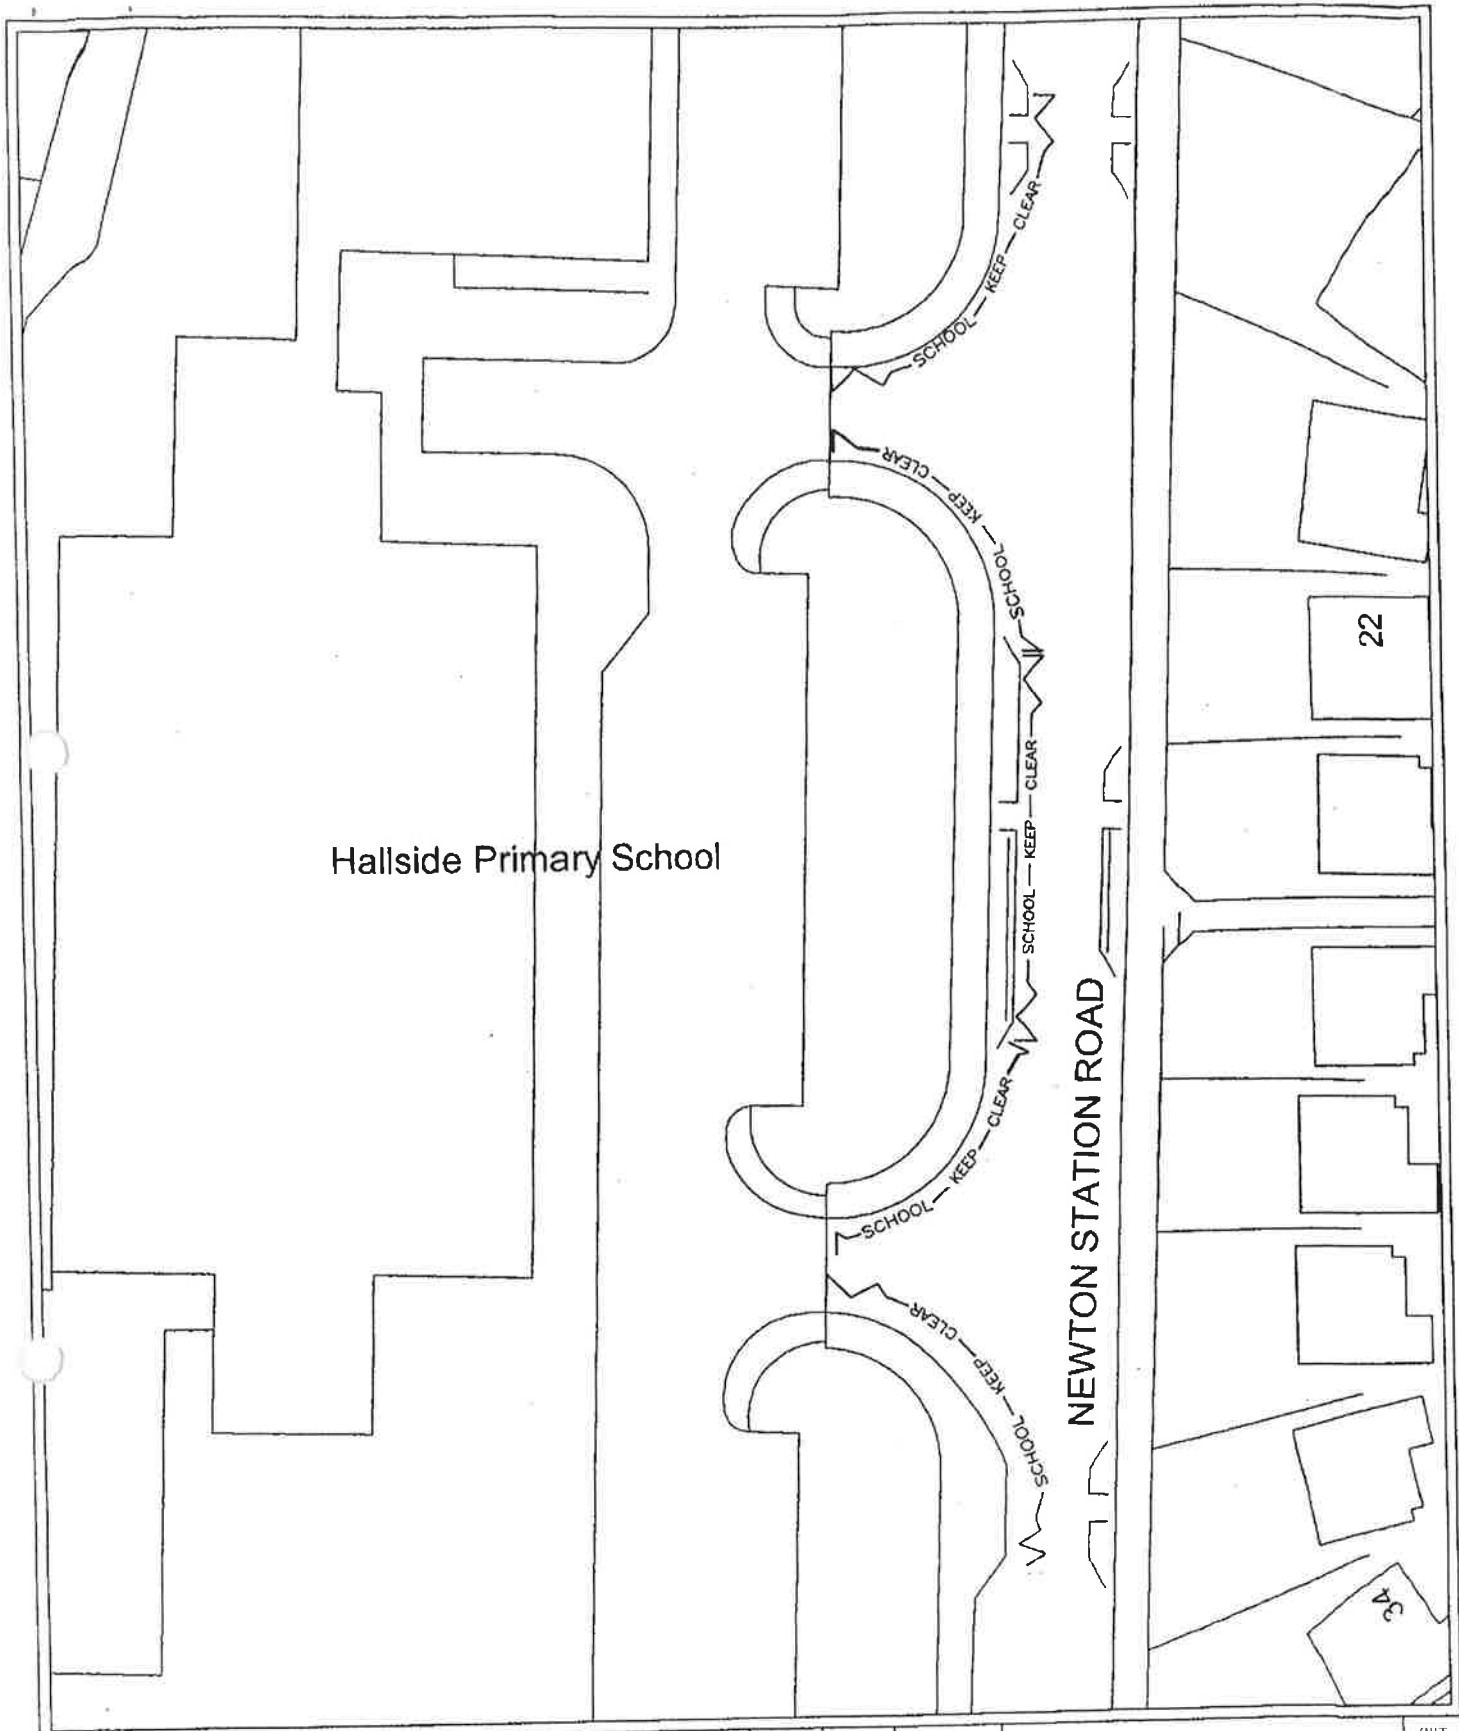

Hallside Primary School

NEWTON STATION ROAD

22

34

SUFFIX	DATE	REVISION	INIT	SUFFIX	DATE	REVISION	INIT
A				C			
B				D			

Title
 Hallside PS
 Proposed Mandatory Zig Zags
 Newton Station Road, Cambuslang

SOUTH LANARKSHIRE COUNCIL
ENTERPRISE RESOURCES
 Head of Roads and Transportation
 Gordon Mackay B.Sc., C.Eng., M.I.C.E.

Scale: NTS
 Drawn By: ACAD
 Chk'd By: HMM
 Appvd By: MH

Date: June 10
 Drawing No.
 Hallside PS/TRO/12.01

Reproduced by permission of Ordnance Survey on behalf of HMSO. © Crown copyright and database right 2010. All rights reserved. Ordnance Survey Licence number 100020730.

Long Calderwood Primary School

BOSWORTH ROAD

SCHOOL — KEEP — CLEAR

SCHOOL — KEEP — CLEAR

49 to 71

73 to 95

50 to 72

EI Sub Sta

SUFFIX	DATE	REVISION	INIT	SUFFIX	DATE	REVISION	INIT
				C			
A				D			
B							

SOUTH LANARKSHIRE COUNCIL ENTERPRISE RESOURCES

Head of Roads and Transportation
Gordon Mackay B.Sc., C.Eng., M.I.C.E.

Scale: 1:500

Date: June 10

Drawn By: ACAD


Drawing No.

Chk'd By: HMM

Long Calderwood PS/TR0/21.1

Appvd By: MH

Title
Long Calderwood PS
Proposed Mandatory Zig Zags
Bosworth Road, East Kilbride

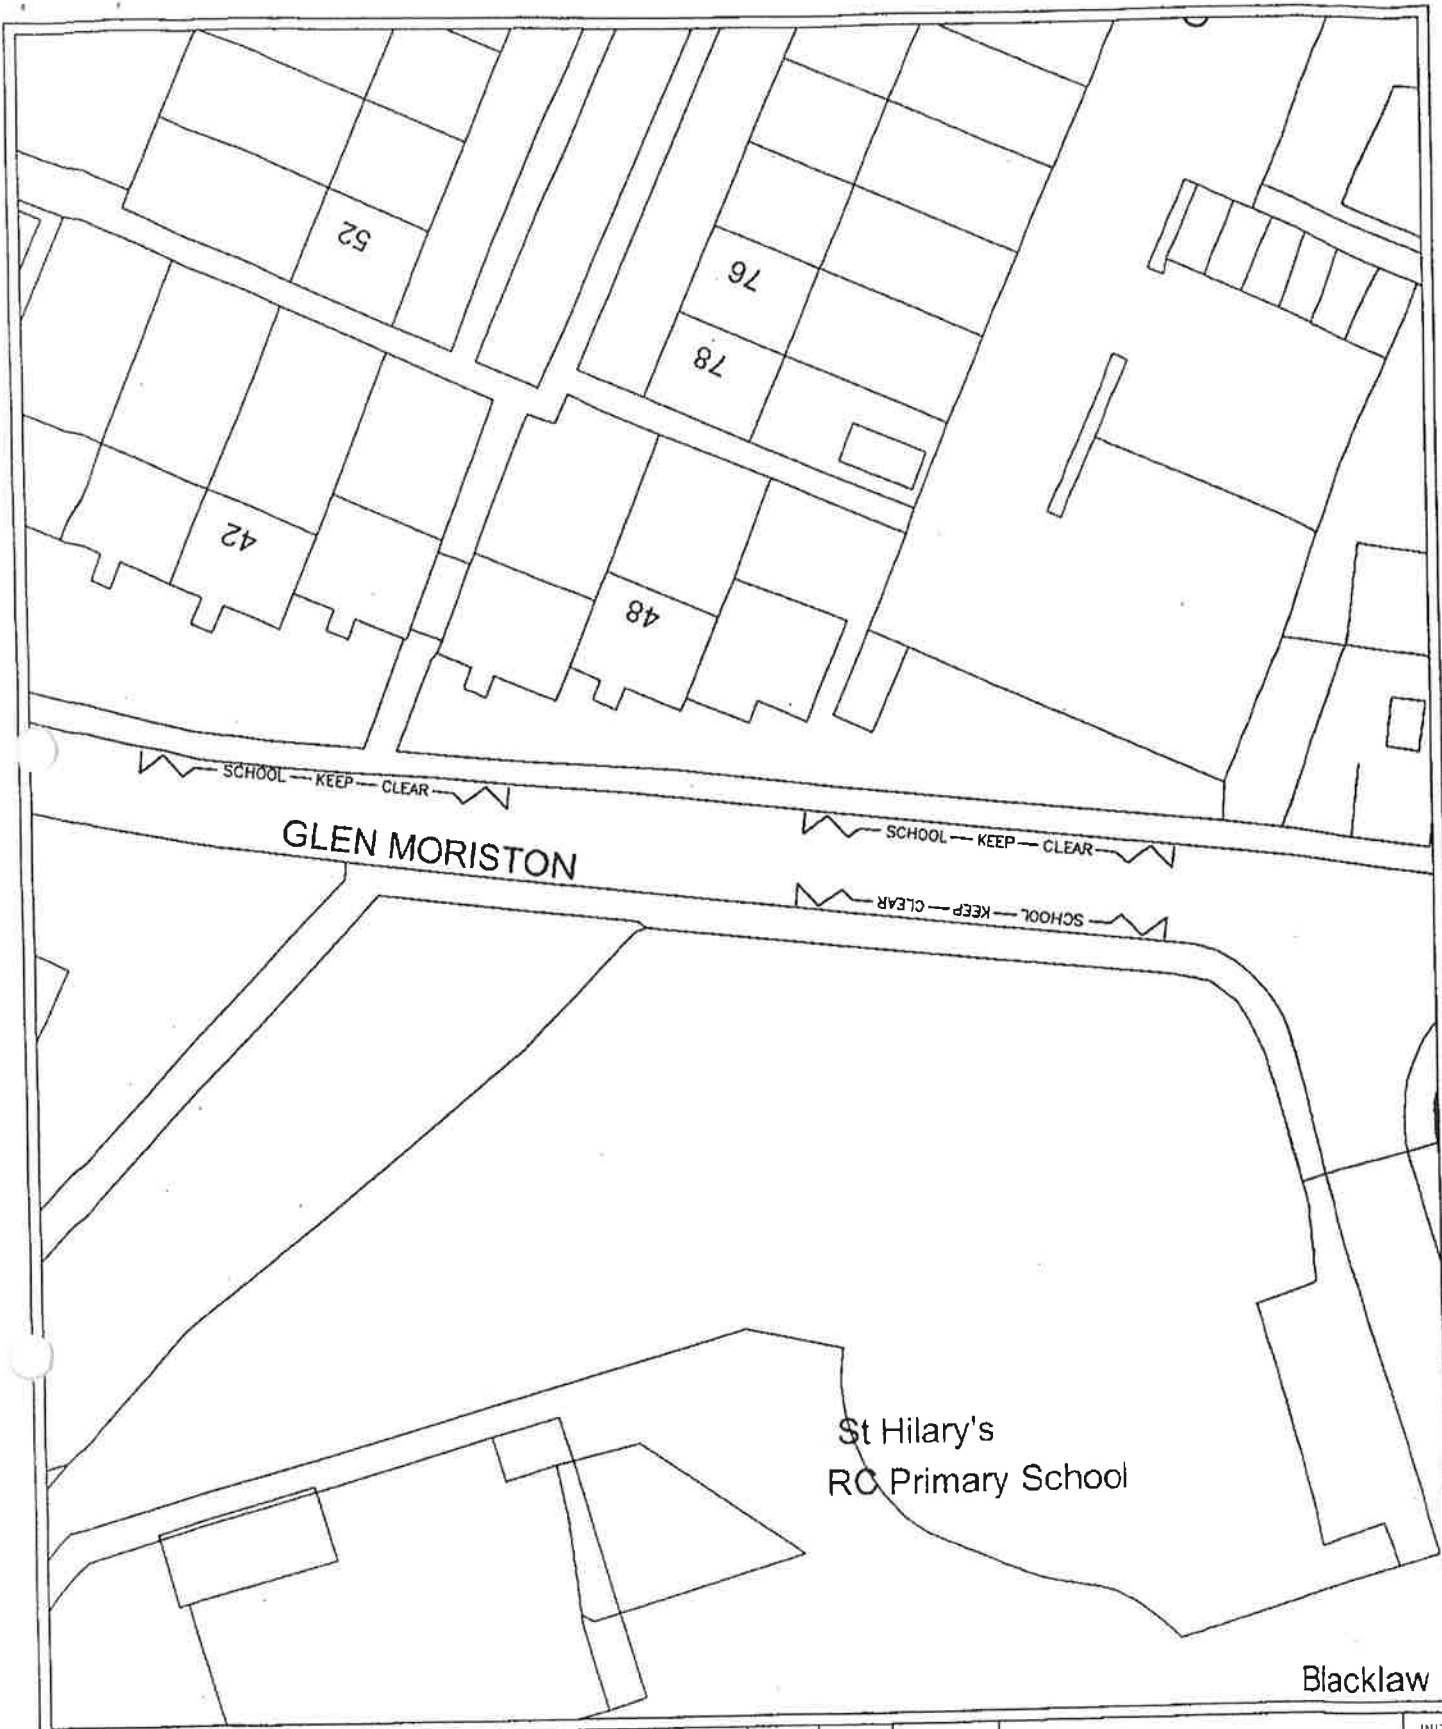


SUFFIX	DATE	REVISION	INIT	SUFFIX	DATE	REVISION	INIT
A				C			
B				D			

Title
St Hilary's PS
Proposed Mandatory Zig Zags
Glen Moriston, East Kilbride

SOUTH LANARKSHIRE COUNCIL
ENTERPRISE RESOURCES
 Head of Roads and Transportation
 Gordon Mackay B.Sc., C.Eng., M.I.C.E.

Scale: 1:500	Date: June 10
Drawn By: ACAD	Drawing No. St Hilarys/TRO/20.1
Chk'd By: HMM	
Appvd By: MH	

Reproduced by permission of Ordnance Survey on behalf of HMSO. © Crown copyright and database right 2010. All rights reserved. Ordnance Survey Licence number 100020730.

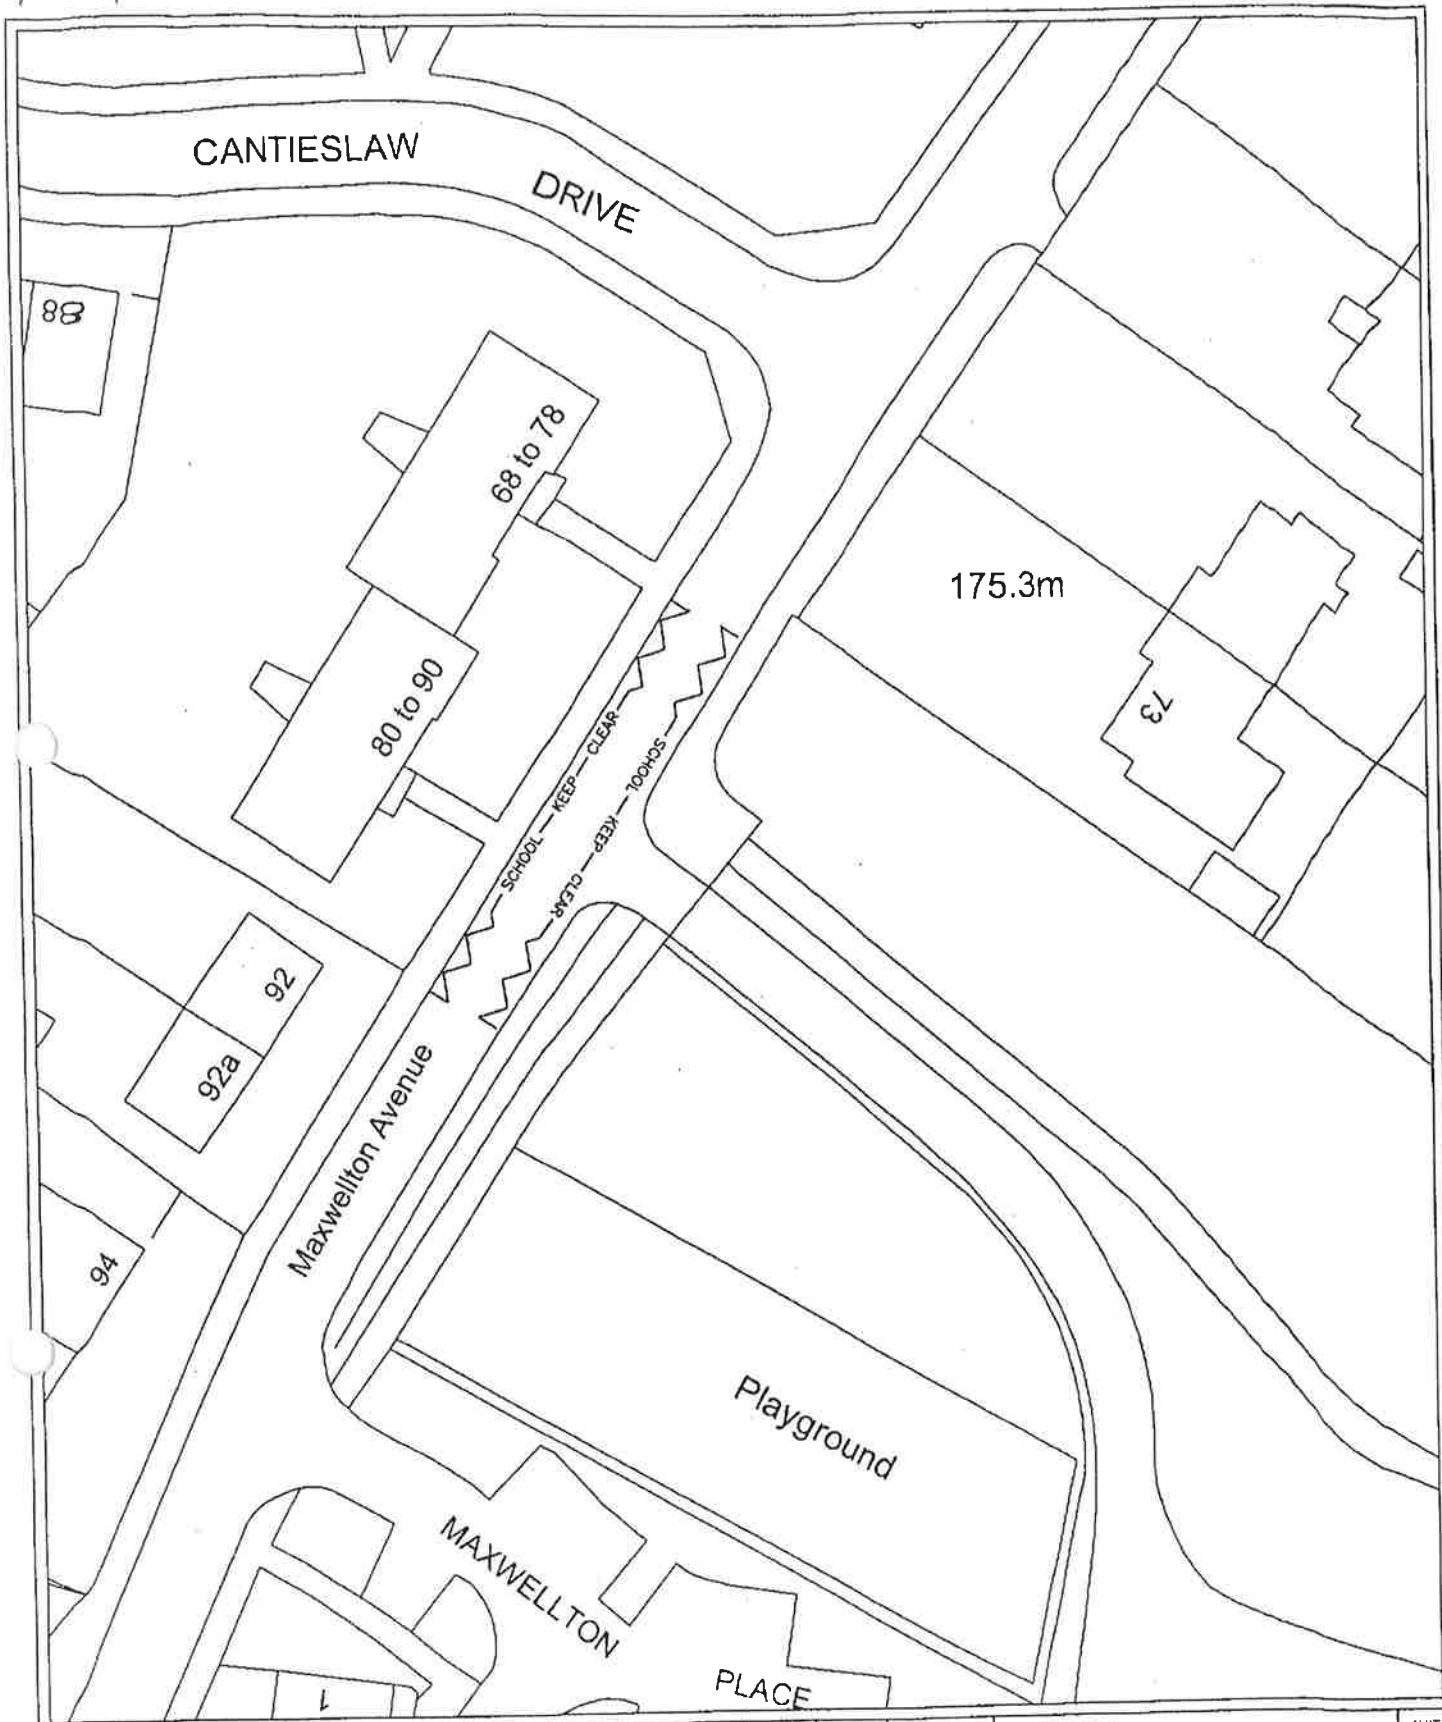

SUFFIX	DATE	REVISION	INIT	SUFFIX	DATE	REVISION	INIT
A				C			
B				D			


Title
Maxwellton PS
Proposed Mandatory Zig Zags
Maxwellton Avenue, East Kilbride

SOUTH LANARKSHIRE COUNCIL
ENTERPRISE RESOURCES
 Head of Roads and Transportation
 Gordon Mackay B.Sc., C.Eng., M.I.C.E.

Scale: 1:500	Date: June 10
Drawn By: ACAD	Drawing No. Maxwellton PS/TRO/19.1
Chk'd By: HMM	
Appvd By: MH	

Reproduced by permission of Ordnance Survey on behalf of HMSO. © Crown copyright and database right 2010. All rights reserved. Ordnance Survey Licence number 100020730.

BURNBANK

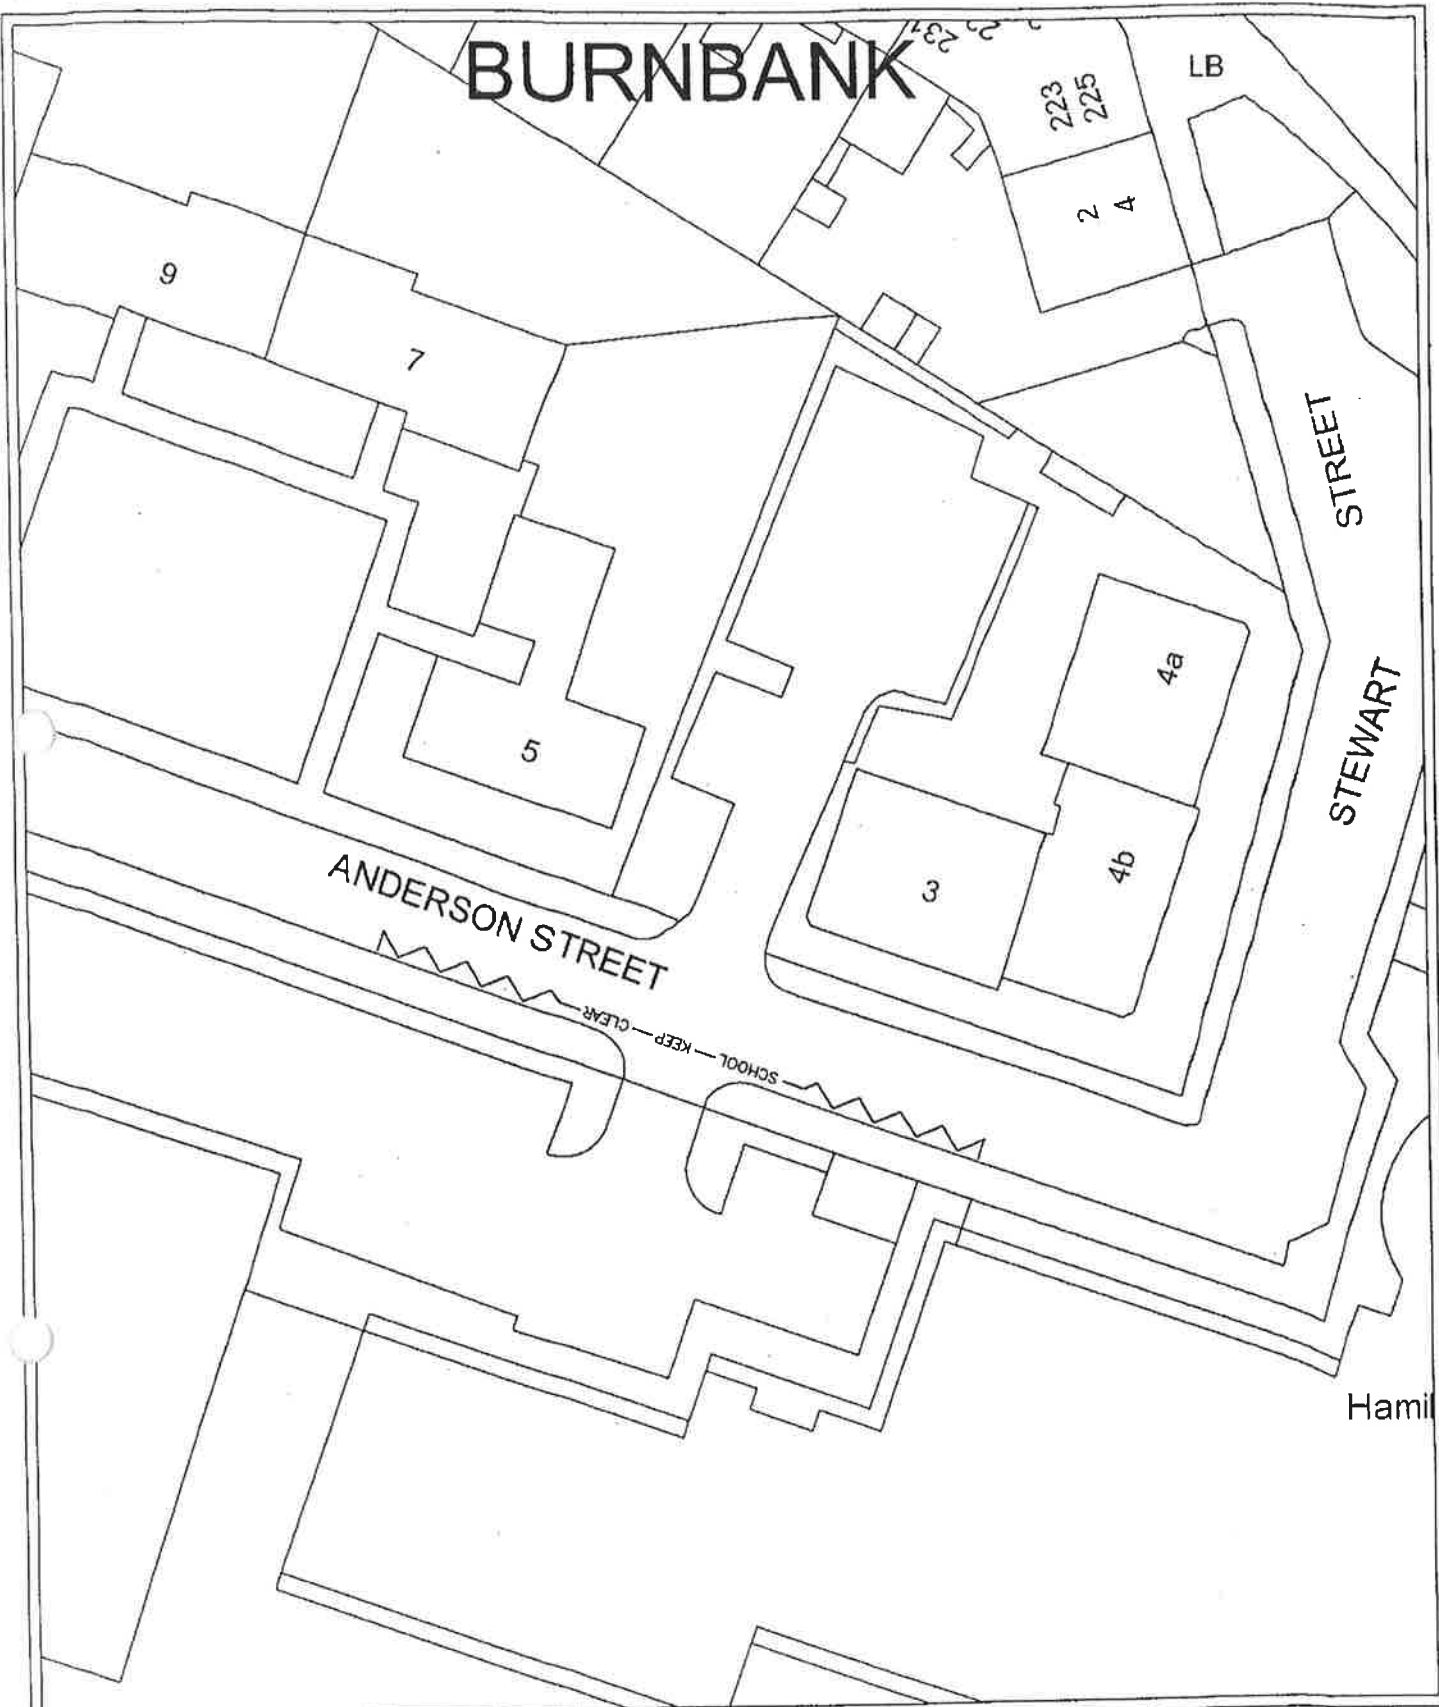

SUFFIX	DATE	REVISION	INIT	SUFFIX	DATE	REVISION	INIT
A				C			
B				D			


Title
 Glenlee PS
 Proposed Mandatory Zig Zags
 Anderson Street, Hamilton

SOUTH LANARKSHIRE COUNCIL
ENTERPRISE RESOURCES
 Head of Roads and Transportation
 Gordon Mackay B.Sc., C.Eng., M.I.C.E.

Scale: 1:500
 Drawn By: ACAD
 Chk'd By: HMM
 Appvd By: MH

Date: June 10
 Drawing No.
 Glenlee PS/TRO/02.1

Reproduced by permission of Ordnance Survey on behalf of HMSO. © Crown copyright and database right 2010. All rights reserved. Ordnance Survey Licence number 100020730.

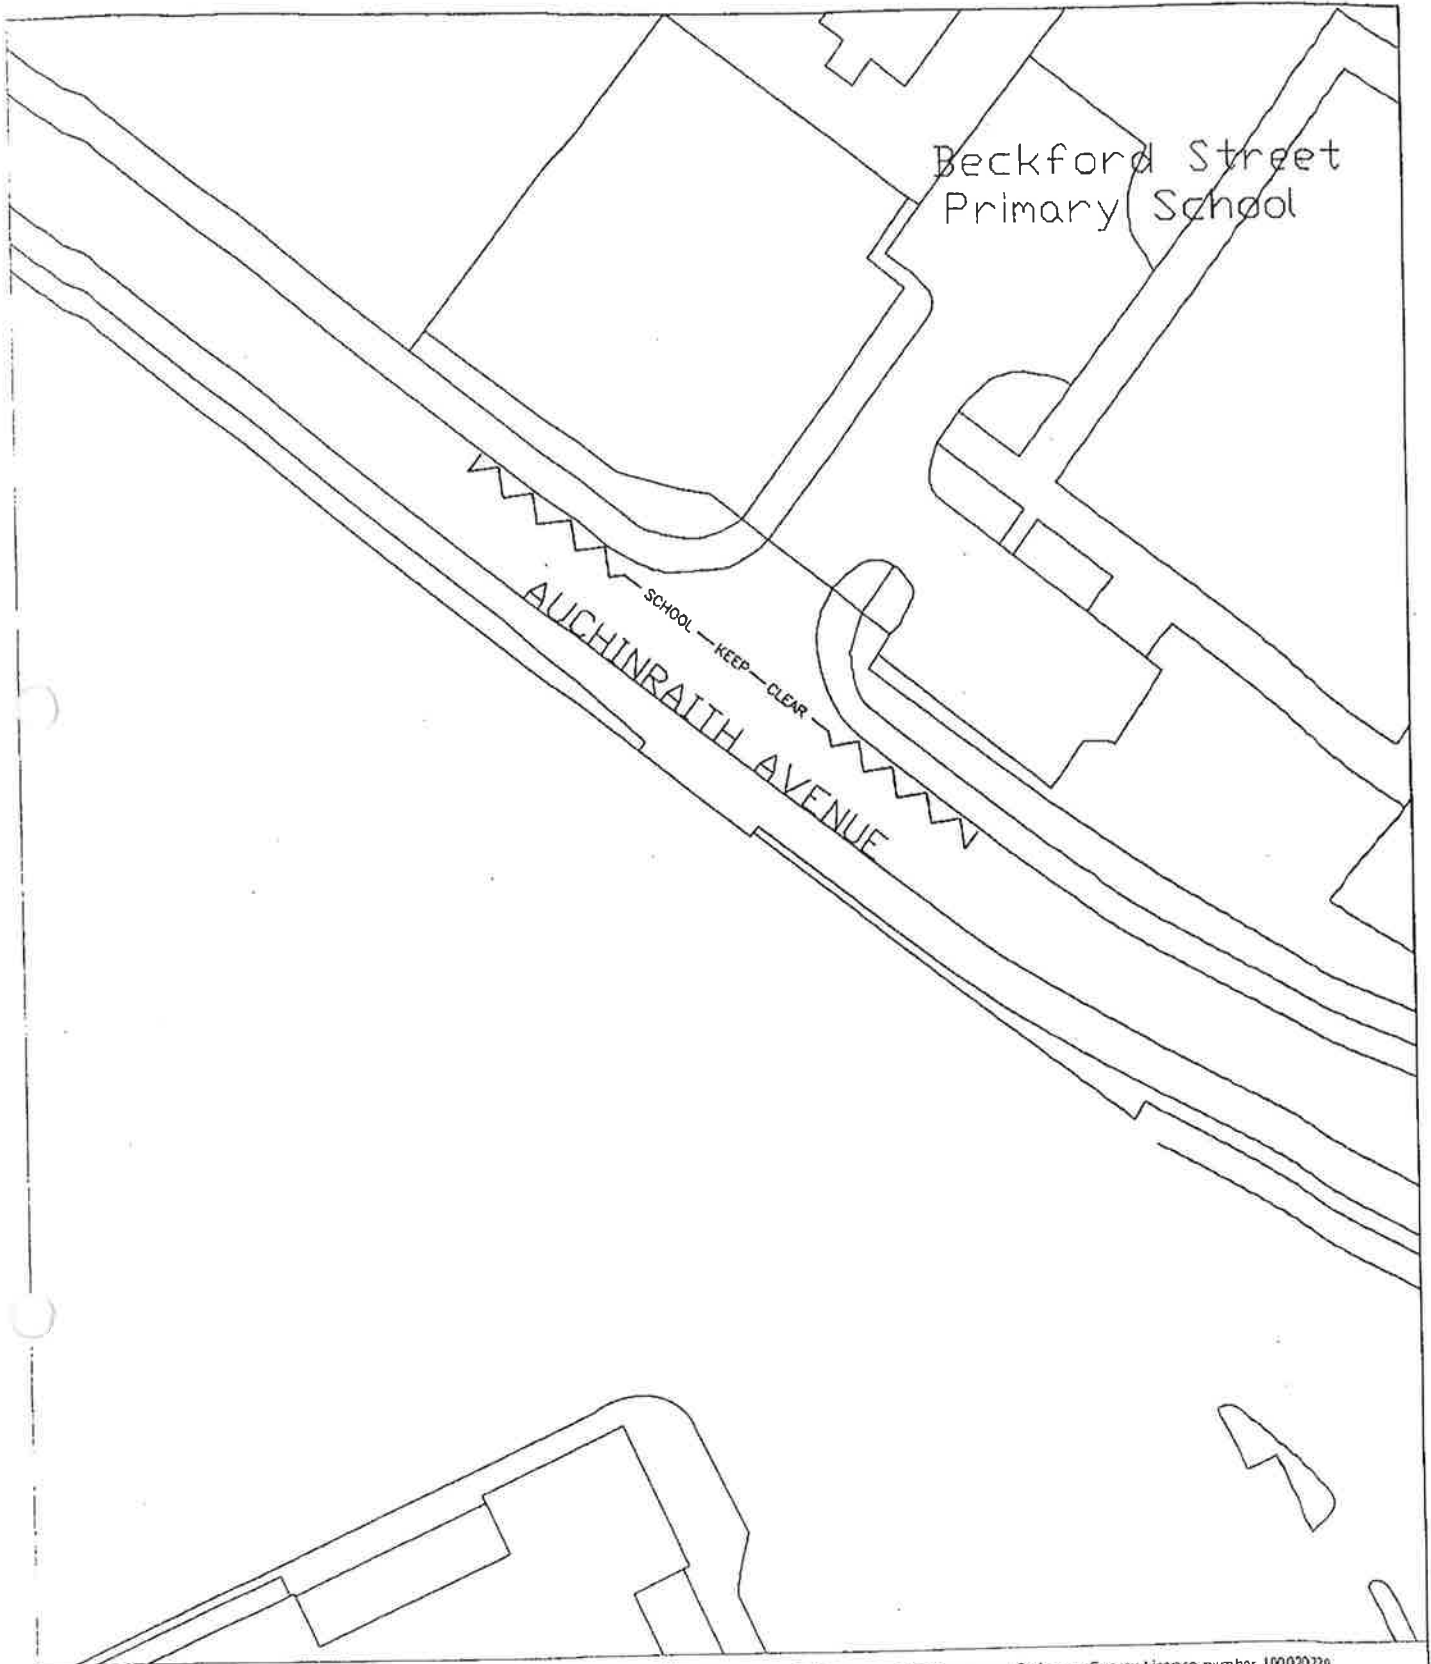


Reproduction by permission of Ordnance Survey on behalf of HMSO. © Crown copyright and database right 2009. All rights reserved. Ordnance Survey Licence number 100020730

SUFFIX	DATE	REVISION	INIT	SUFFIX	DATE	REVISION	INIT
A				C			
B				D			

Title
 Beckford Primary School
 Proposed Mandatory Zlg Zags
 Auchinraith Avenue, Hamilton

SOUTH LANARKSHIRE COUNCIL
 ENTERPRISE RESOURCES
 Head of Roads and Transportation
 James Cannon BSc., C.Eng., F.I.C.E.

Transportation Engineering Manager		ORIGINAL DRAWING SIZE A4		Scale: 1:500	Date: June 10
PRELIM	CONT	Drawn By: ACAD	Chk'd By: HMM	Drawing No.	
TENDER	RECORD	Appvd By: MH	Beckford St/TRD/05.1		

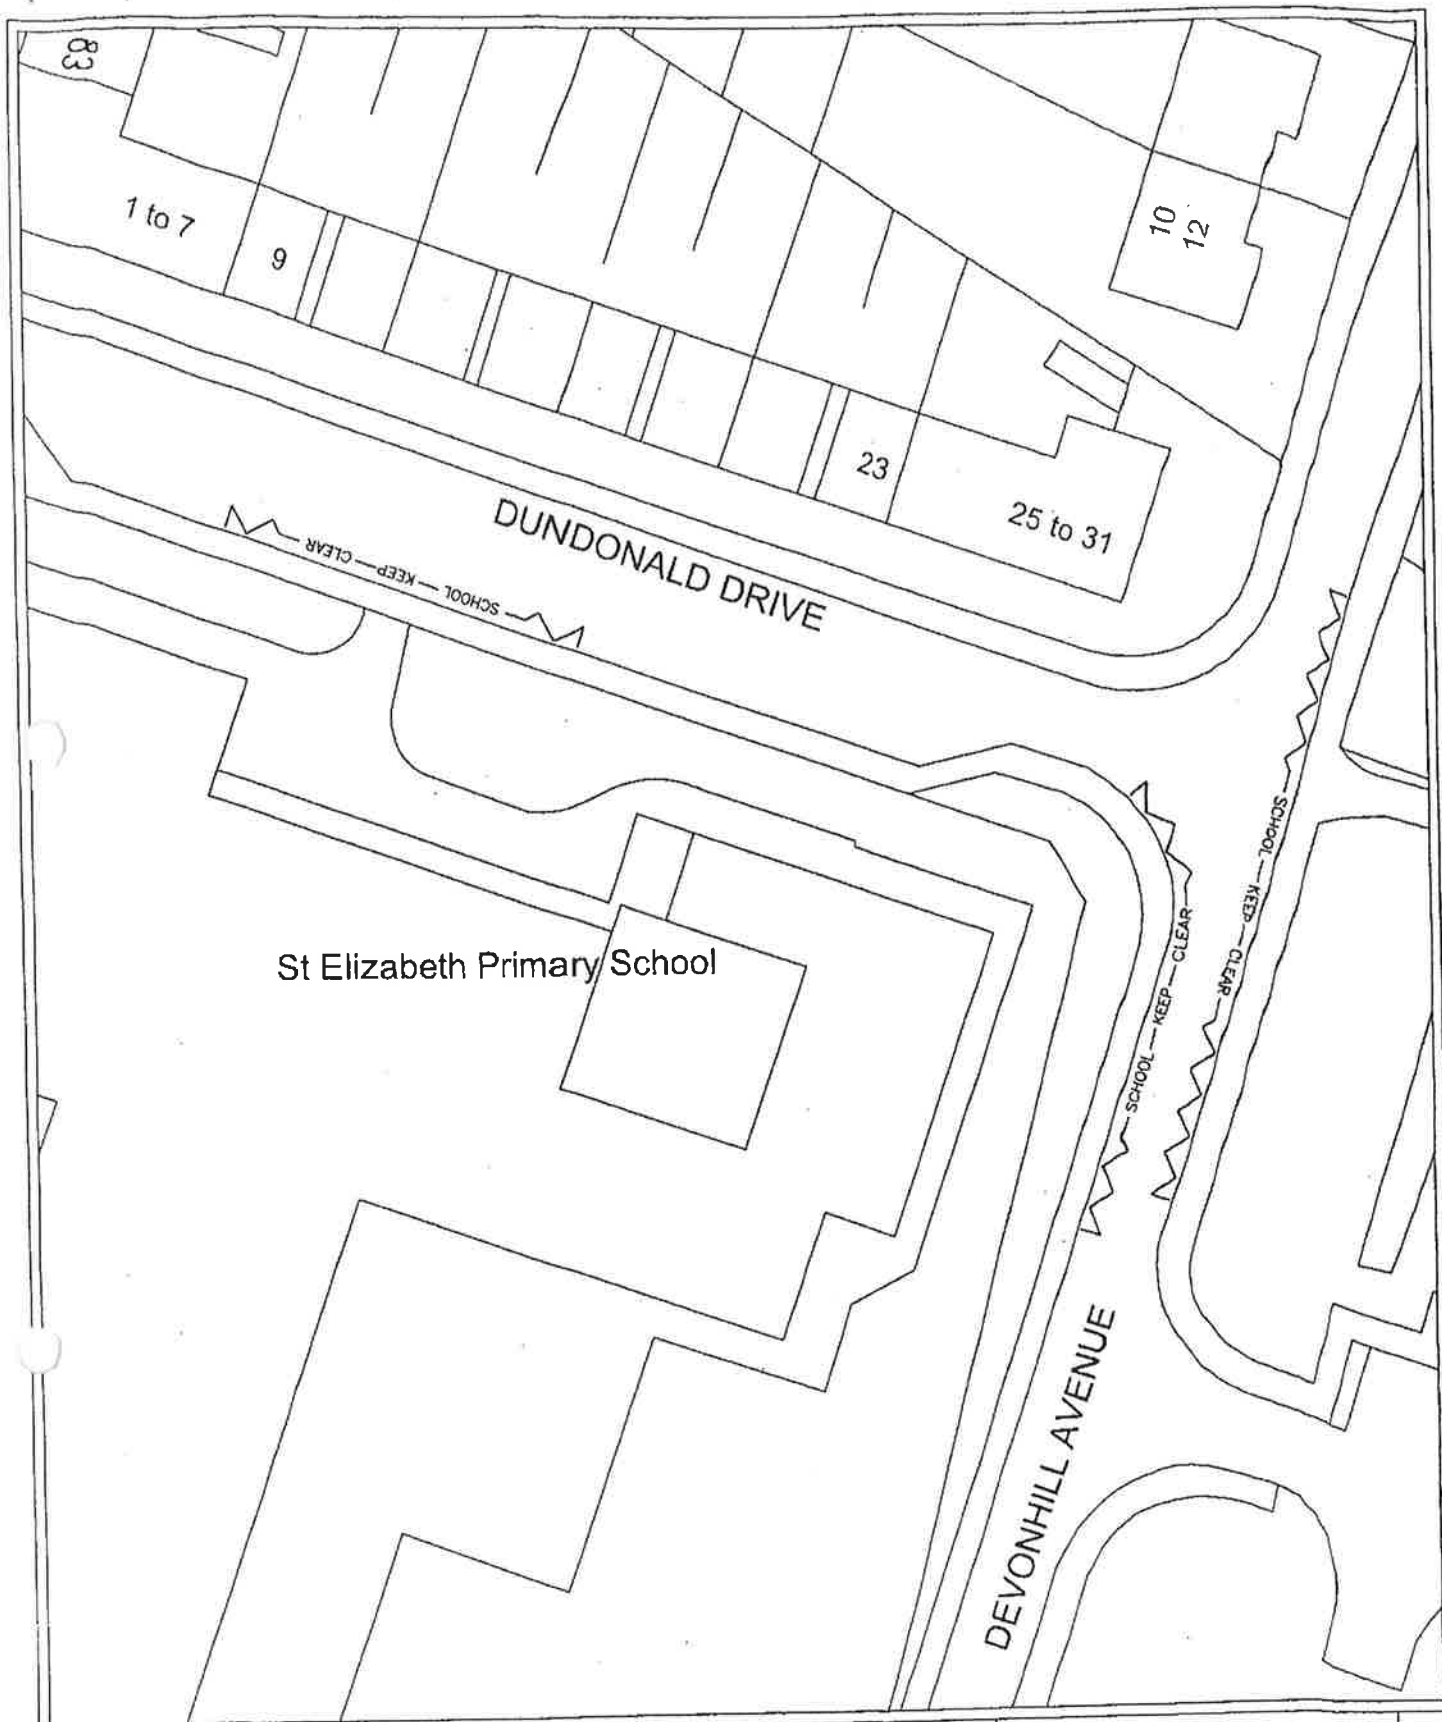

SUFFIX	DATE	REVISION	INIT	SUFFIX	DATE	REVISION	INIT
A				C			
B				D			

Title
 St Elizabeth's PS
 Proposed Mandatory Zig Zags
 Dundonald Drive & Devonhill Avenue, Hamilton

SOUTH LANARKSHIRE COUNCIL
ENTERPRISE RESOURCES
 Head of Roads and Transportation
 Gordon Mackay B.Sc., C.Eng., M.I.C.E.

Scale: 500	Date: June 10
Drawn By: ACAD	Drawing No.
Chk'd By: HMM	St Elizabeths PS/TRO/06.1
Appvd By: MH	

Reproduced by permission of Ordnance Survey on behalf of HMSO. © Crown copyright and database right 2010. All rights reserved. Ordnance Survey Licence number 100020730.

St. Johns Primary School

Ward Bdy

n Ground

DIXON STREET

37
39

28
26

SCHOOL - KEEP CLEAR

SUFFIX	DATE	REVISION	INIT	SUFFIX	DATE	REVISION	INIT
A				C			
B				D			


Title
 St John's PS
 Pro-posed Mandatory Zig Zags
 Dixon Street, Hamilton

SOUTH LANARKSHIRE COUNCIL
ENTERPRISE RESOURCES
 Head of Roads and Transportation
 Gordon Mackay B.Sc., C.Eng., M.I.C.E.

Scale: 1:500
 Drawn By: ACAD
 Chk'd By: HMM
 Appvd By: MH

Date: June 10
 Drawing No.
 St Johns/TRO/03.1

Reproduced by permission of Ordnance Survey on behalf of HMSO. © Crown copyright and database right 2010. All rights reserved. Ordnance Survey Licence number 100020730.

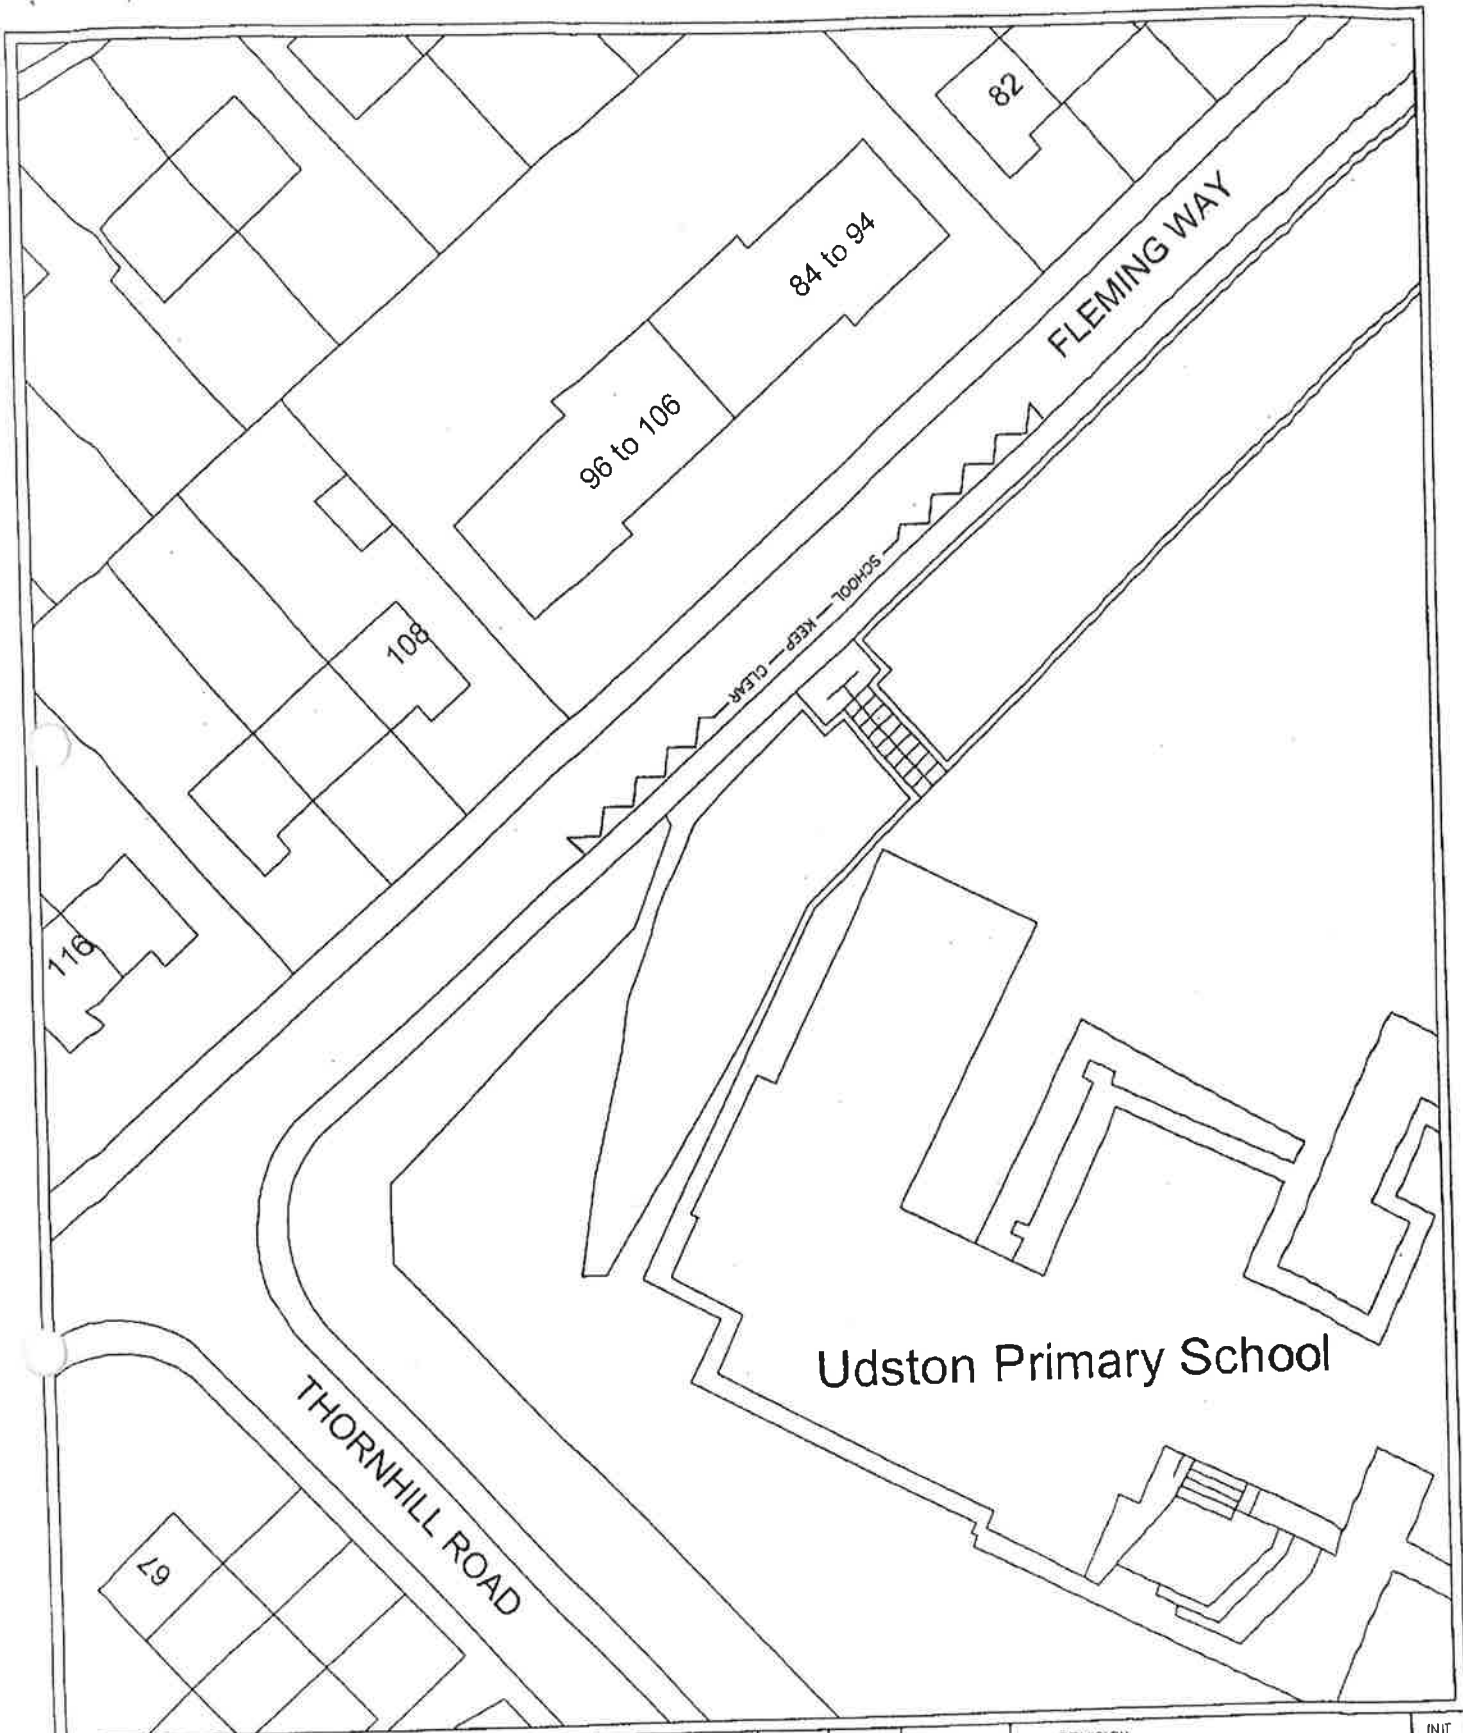

Udston Primary School


SUFFIX	DATE	REVISION	INIT	SUFFIX	DATE	REVISION	INIT
A				C			
B				D			

Title
 Udston PS
 Proposed Mandatory Zig Zags
 Fleming Way, Hamilton

SOUTH LANARKSHIRE COUNCIL
ENTERPRISE RESOURCES
 Head of Roads and Transportation
 Gordon Mackay B.Sc., C.Eng., M.I.C.E.

Scale: 1:500	Date: June 10
Drawn By: ACAD	Drawing No. Udston PS/TRO/08.1
Chk'd By: HMM	
Appovd By: MH	

Reproduced by permission of Ordnance Survey on behalf of HMSO. © Crown copyright and database right 2010. All rights reserved. Ordnance Survey Licence number 100020730.

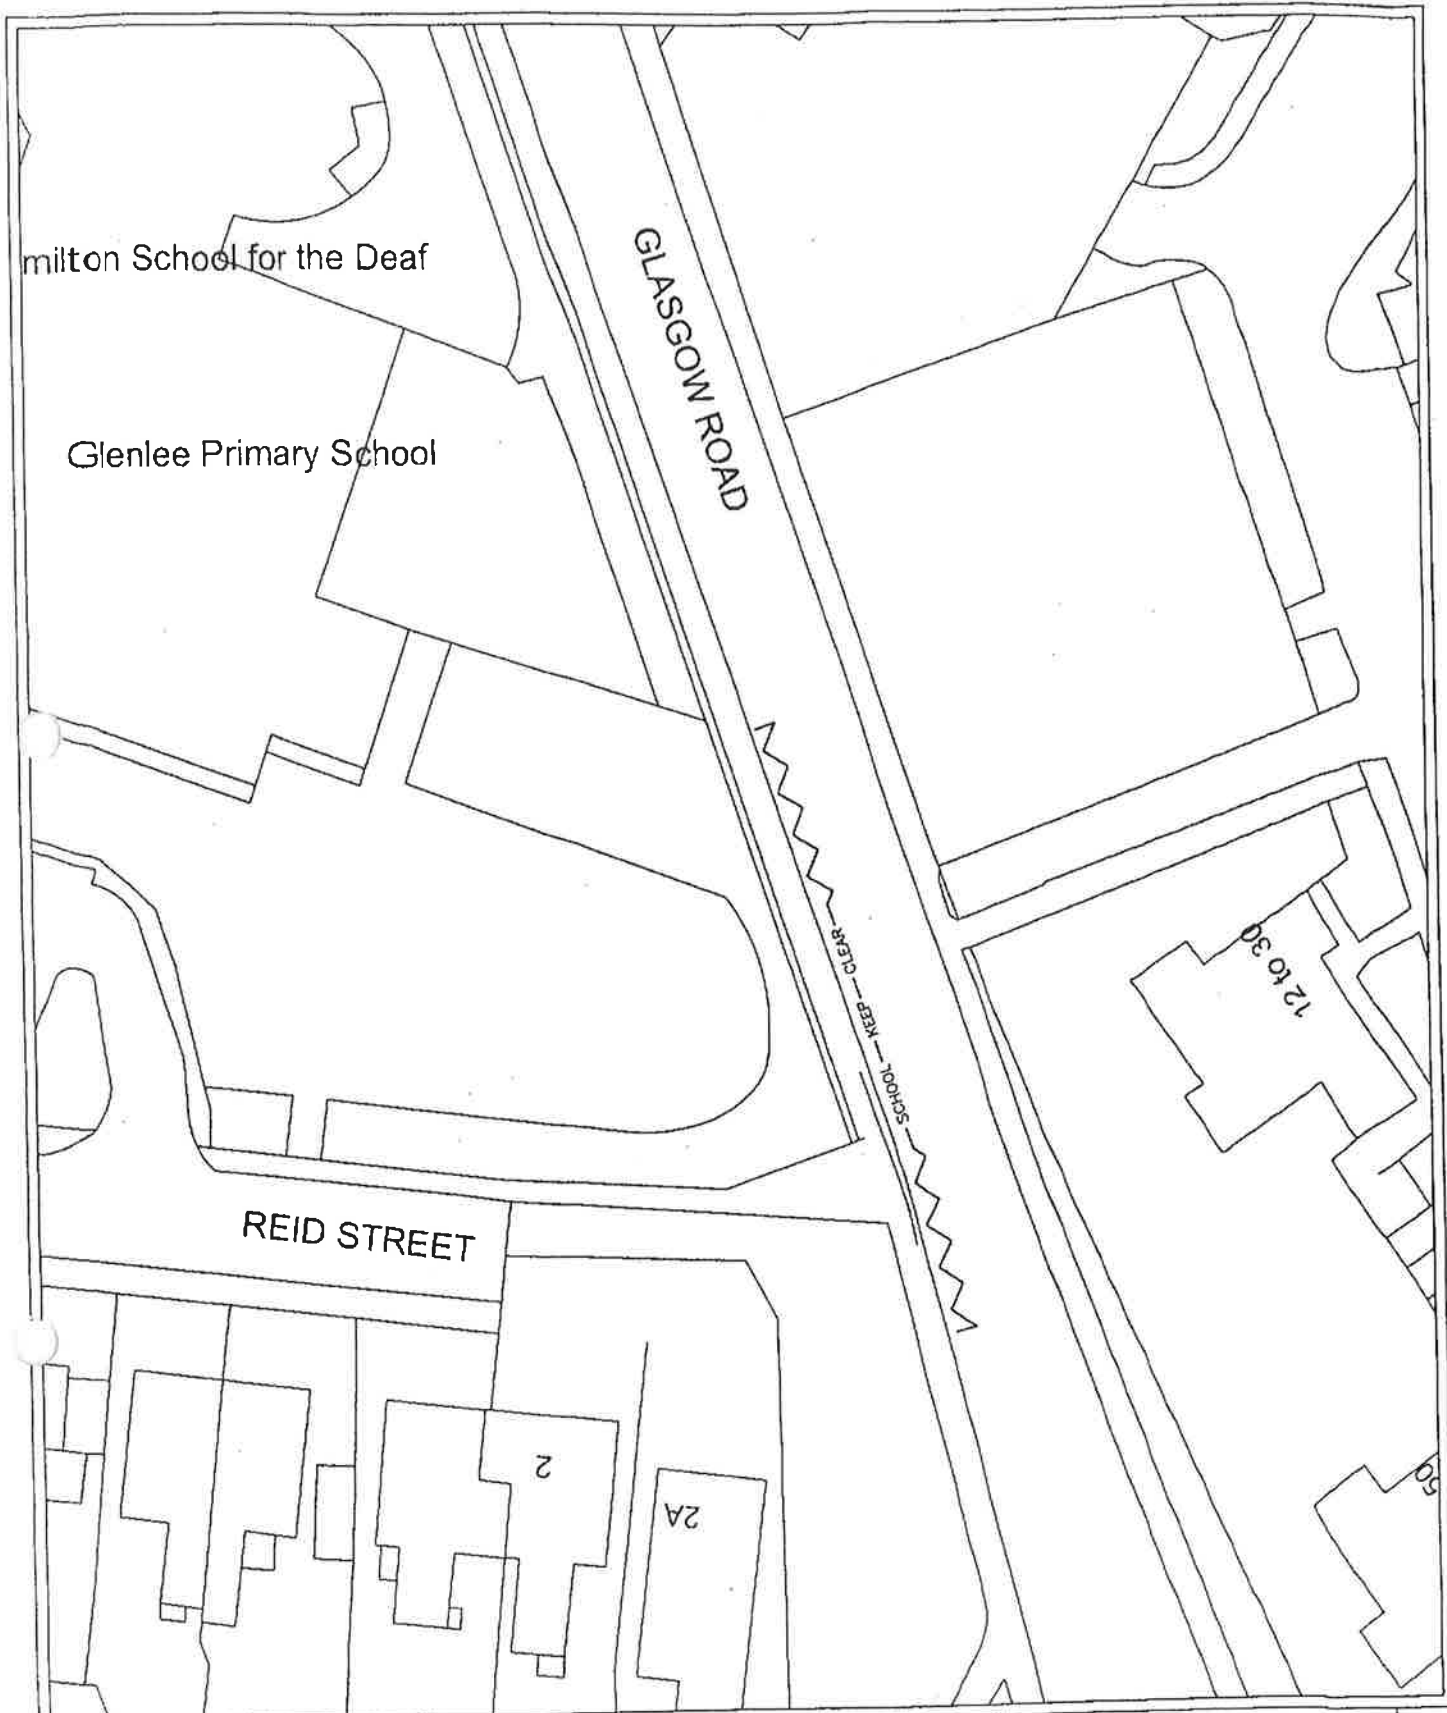

SUFFIX	DATE	REVISION	INIT	SUFFIX	DATE	REVISION	INIT
A				C			
B				D			


Title
 Glenlee PS
 Proposed Mandatory Zig Zags
 Glasgow Road, Hamilton

SOUTH LANARKSHIRE COUNCIL
ENTERPRISE RESOURCES
 Head of Roads and Transportation
 Gordon Mackay B.Sc., C.Eng., M.I.C.E.

Scale: 1:500
 Drawn By: ACAD
 Chk'd By: HMM
 Appvd By: MH

Date: June 10
 Drawing No.
 Glenlee PS/TRO/02.3

Reproduced by permission of Ordnance Survey on behalf of HMSO. © Crown copyright and database right 2010. All rights reserved. Ordnance Survey Licence number 100020730.

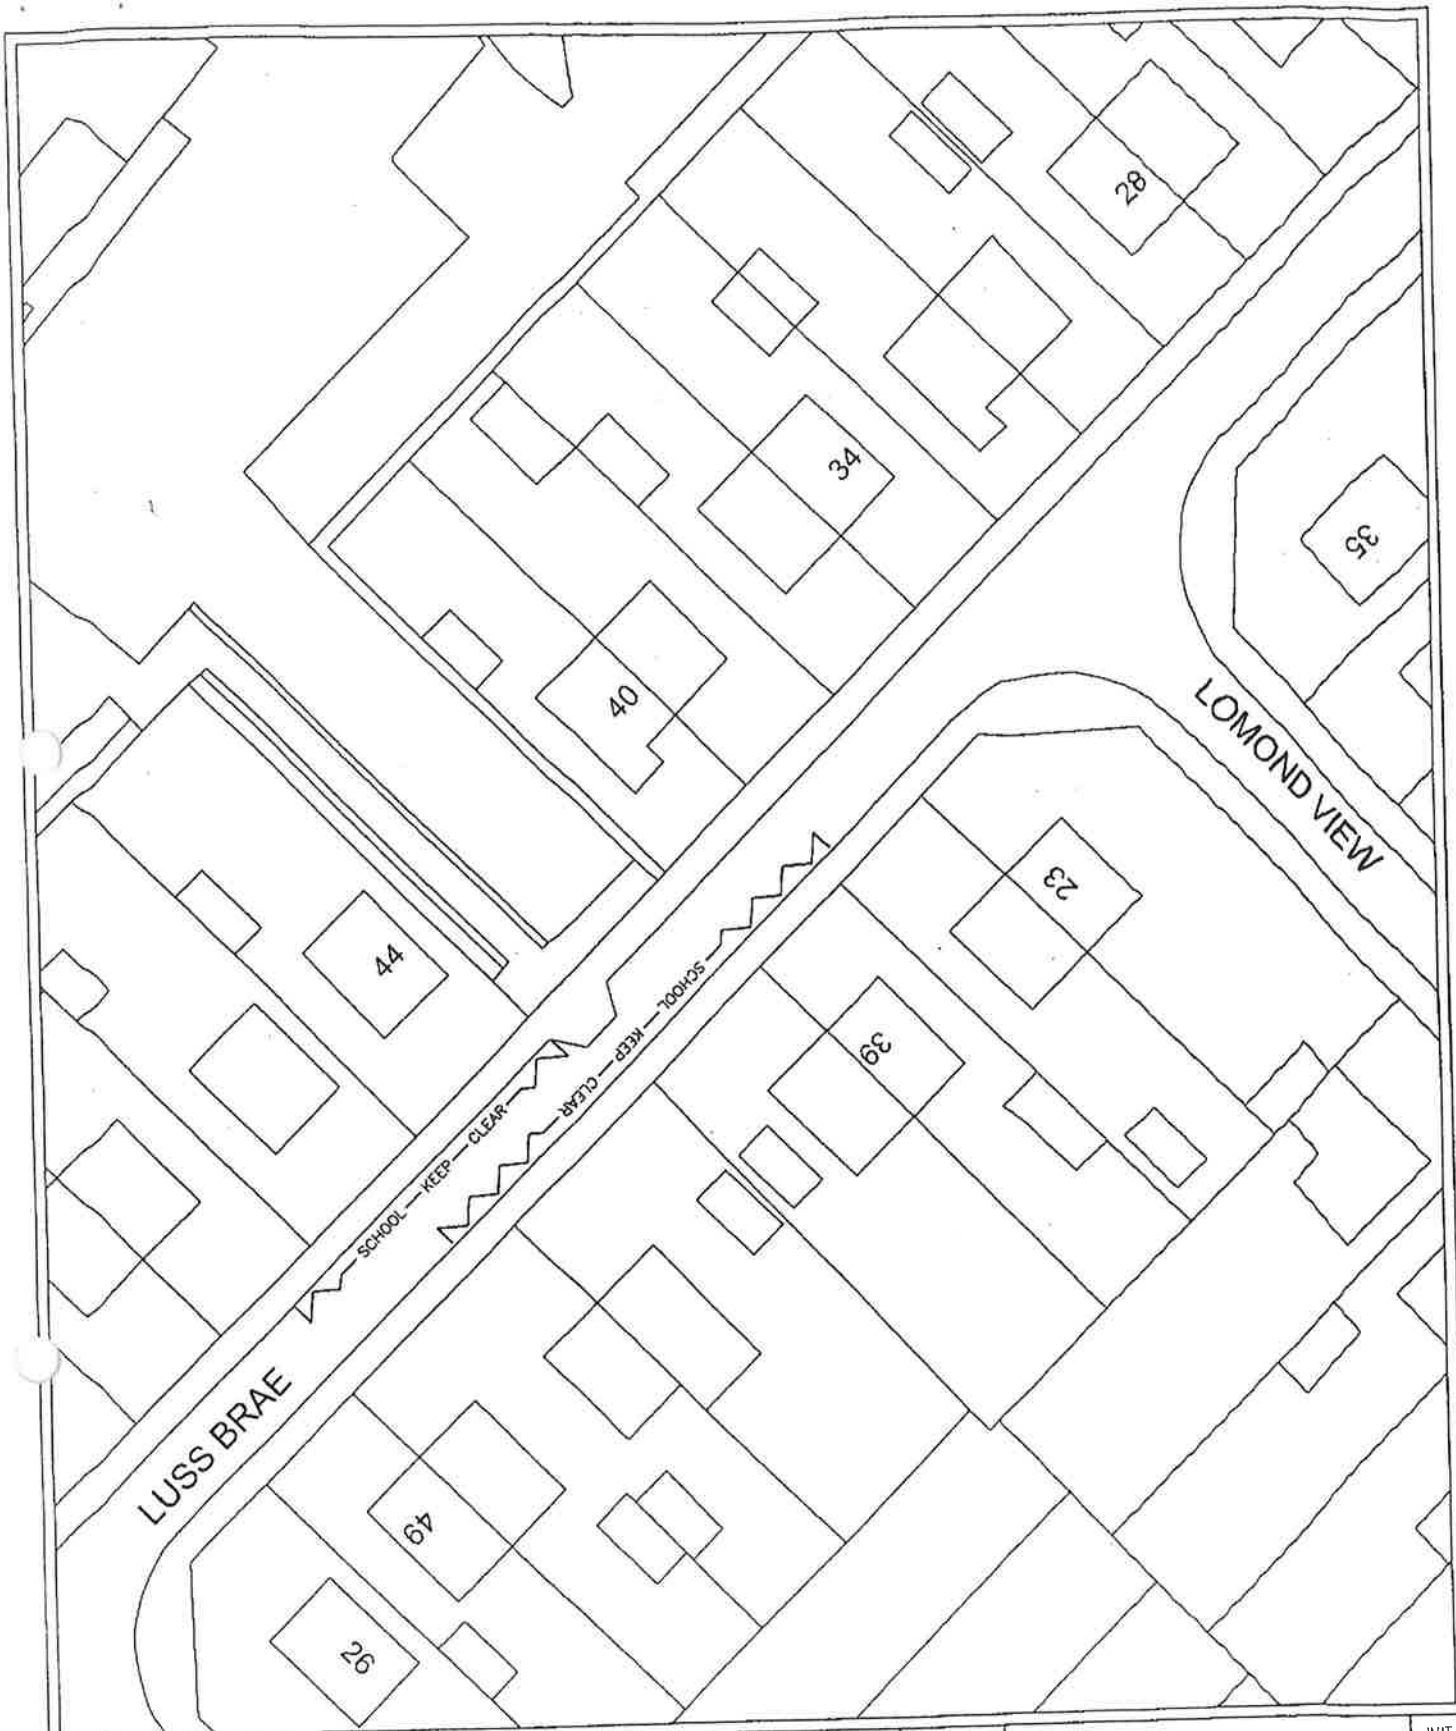

SUFFIX	DATE	REVISION	INIT	SUFFIX	DATE	REVISION	INIT
A				C			
B				D			


Title
 Townhill PS
 Proposed Mandatory Zig Zags
 Luss Brae, Hamilton

SOUTH LANARKSHIRE COUNCIL
ENTERPRISE RESOURCES
 Head of Roads and Transportation
 Gordon Mackay B.Sc., C.Eng., M.I.C.E.

Scale: 1:500
 Drawn By: ACAD
 Chk'd By: HMM
 Appvd By: MH

Date: June 10
 Drawing No.
 Townhill PS/TRO/01.2

Reproduced by permission of Ordnance Survey on behalf of HMSO. © Crown copyright and database right 2010. All rights reserved. Ordnance Survey Licence number 100020730.

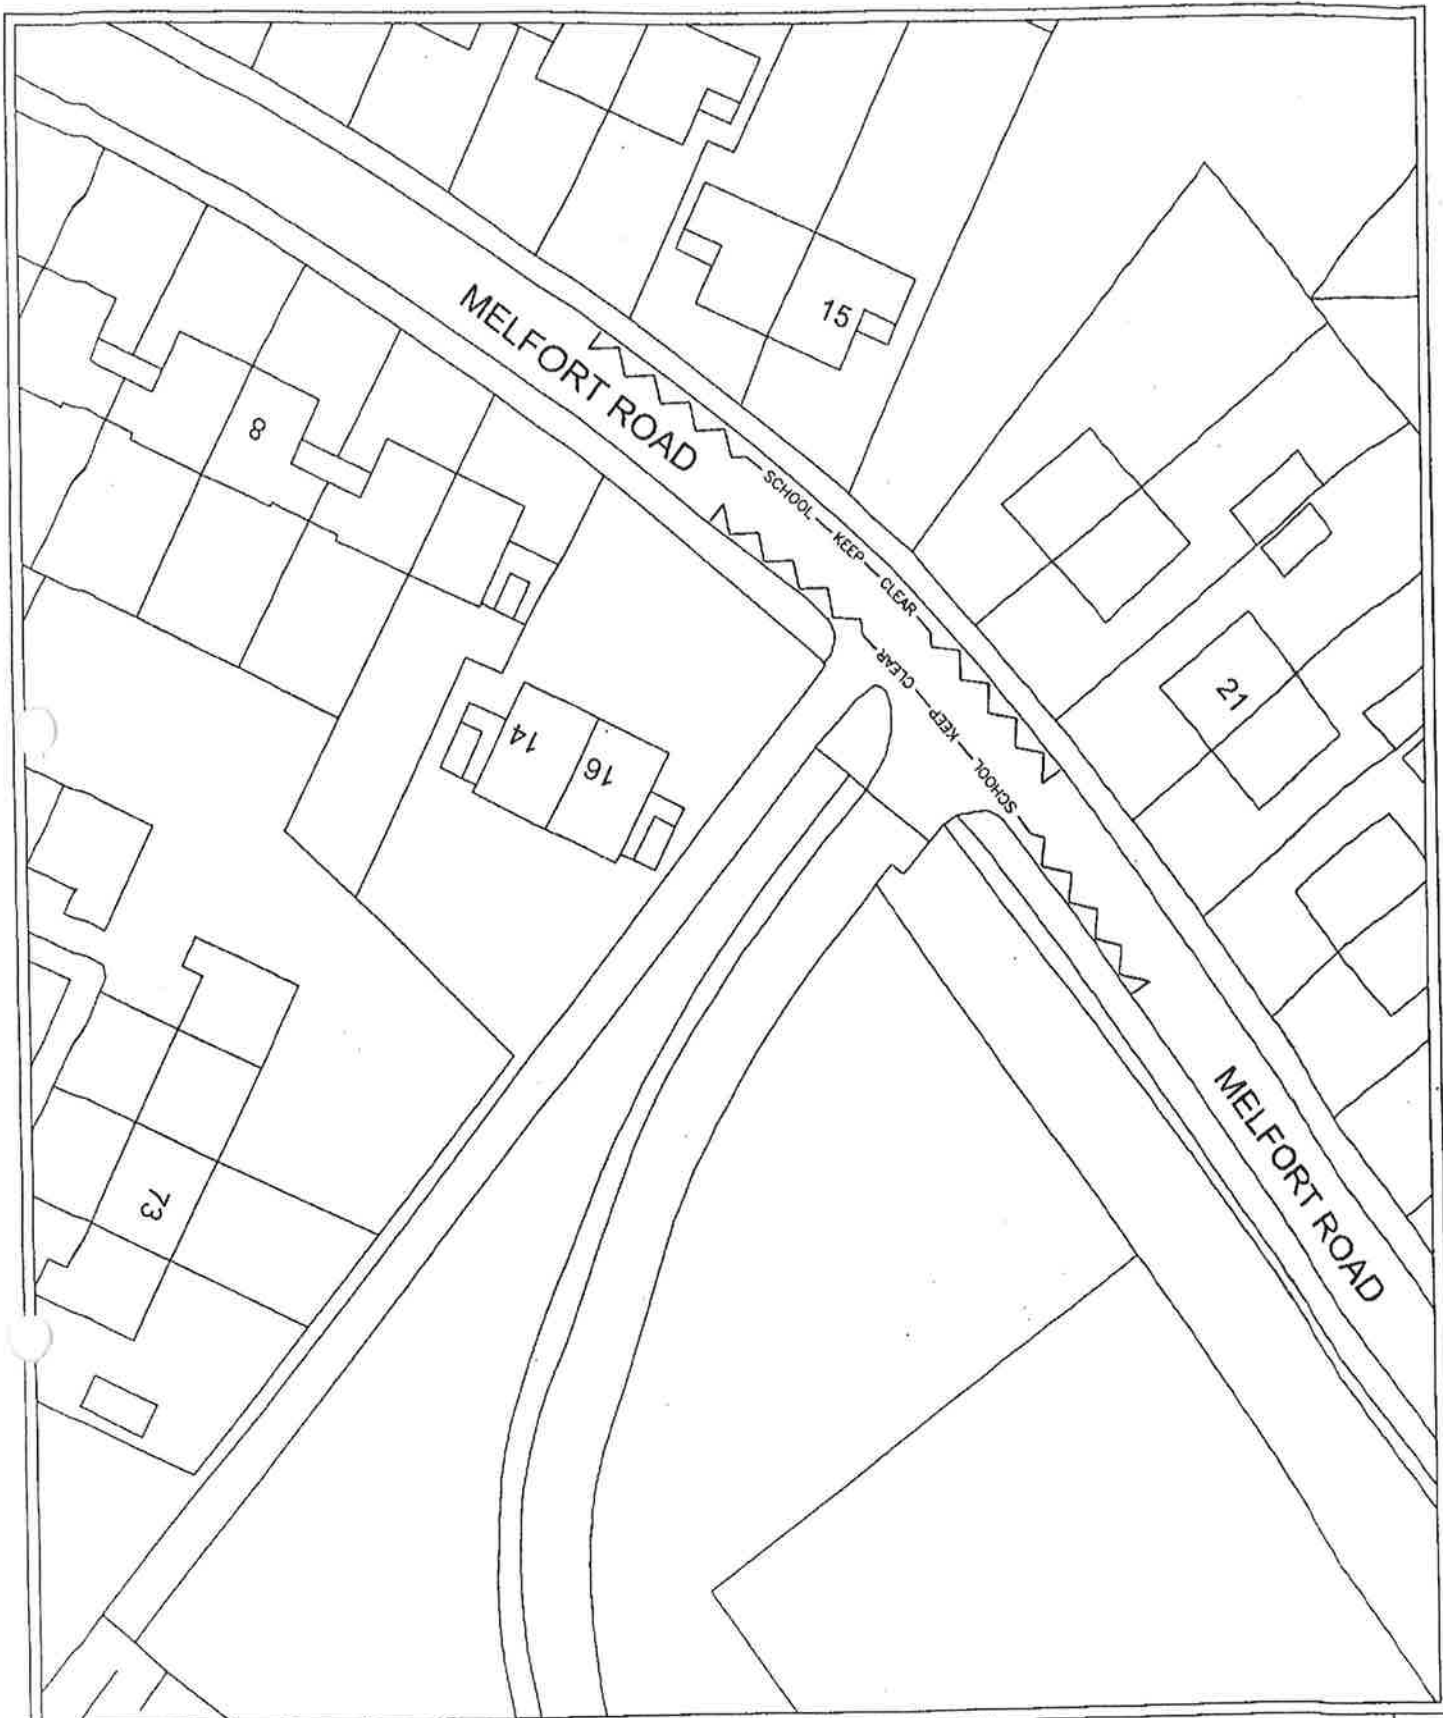

SUFFIX	DATE	REVISION	INIT	SUFFIX	DATE	REVISION	INIT
A				C			
B				D			

Title


Townhill PS
Proposed Mandatory Zig Zags
Melfort Road, Hamilton

SOUTH LANARKSHIRE COUNCIL
ENTERPRISE RESOURCES

Head of Roads and Transportation
Gordon Mackay B.Sc., C.Eng., M.I.C.E.

Scale: 1:500	Date: June 10
Drawn By: ACAD	Drawing No.
Chk'd By: HMM	Townhill PS/TRO/01.1
Appvd By: MH	

Reproduced by permission of Ordnance Survey on behalf of HMSO. © Crown copyright and database right 2010. All rights reserved. Ordnance Survey Licence number 100020730.

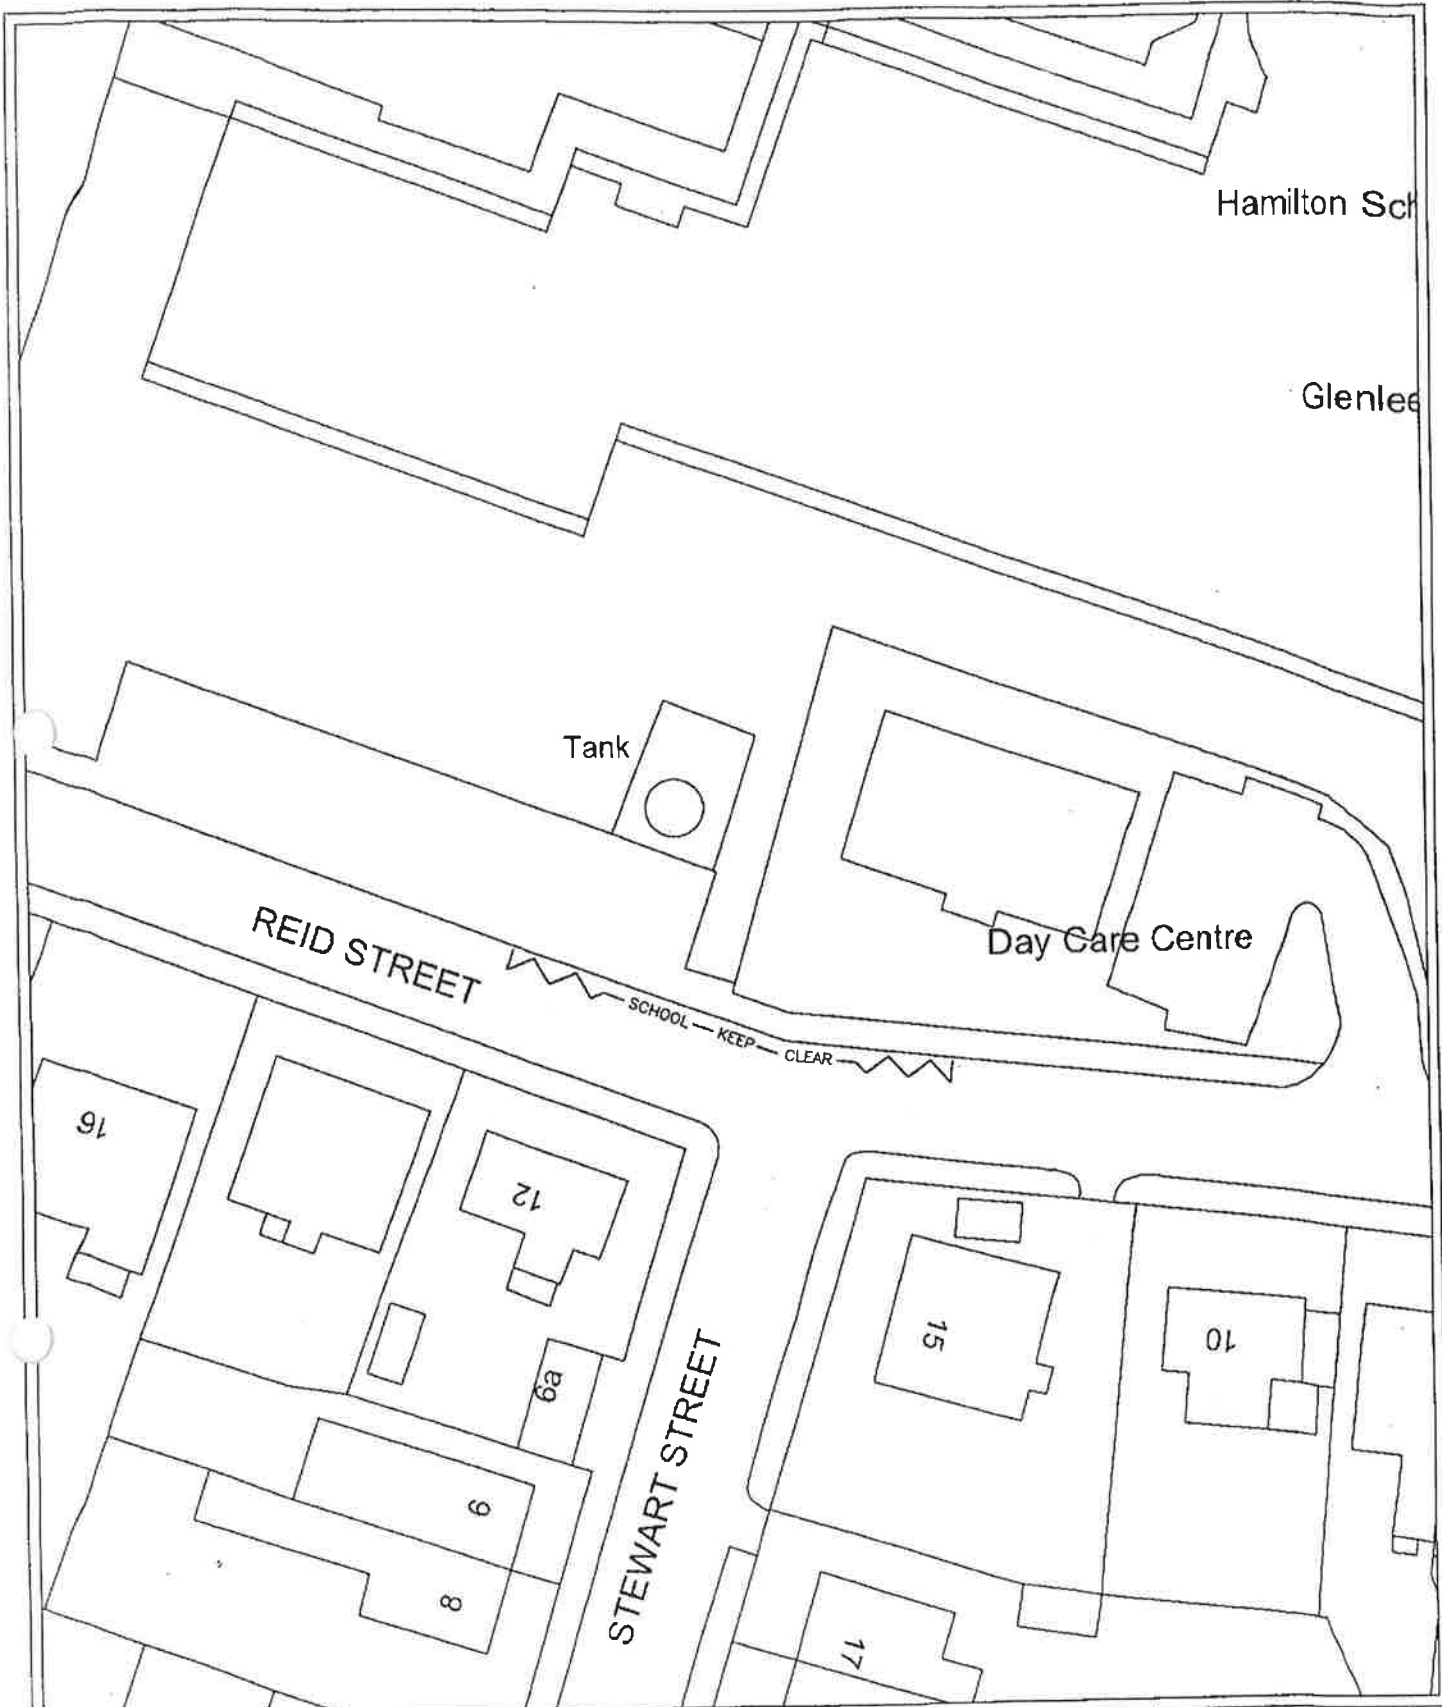

SUFFIX	DATE	REVISION	INIT	SUFFIX	DATE	REVISION	INIT
A				C			
B				D			


Title
Glenlee PS
Proposed Mandatory Zig Zags
Reid Street, Hamilton

Reproduced by permission of Ordnance Survey on behalf of HMSO. © Crown copyright and database right 2010. All rights reserved. Ordnance Survey Licence number 100020730.

SOUTH LANARKSHIRE COUNCIL
ENTERPRISE RESOURCES
 Head of Roads and Transportation
 Gordon Mackay B.Sc., C.Eng., M.I.C.E.


Scale: 1:500
 Drawn By: ACAD
 Chk'd By: HMM
 Appvd By: MH

Date: June 10
 Drawing No.
 Glenlee PS/TRO/02.2

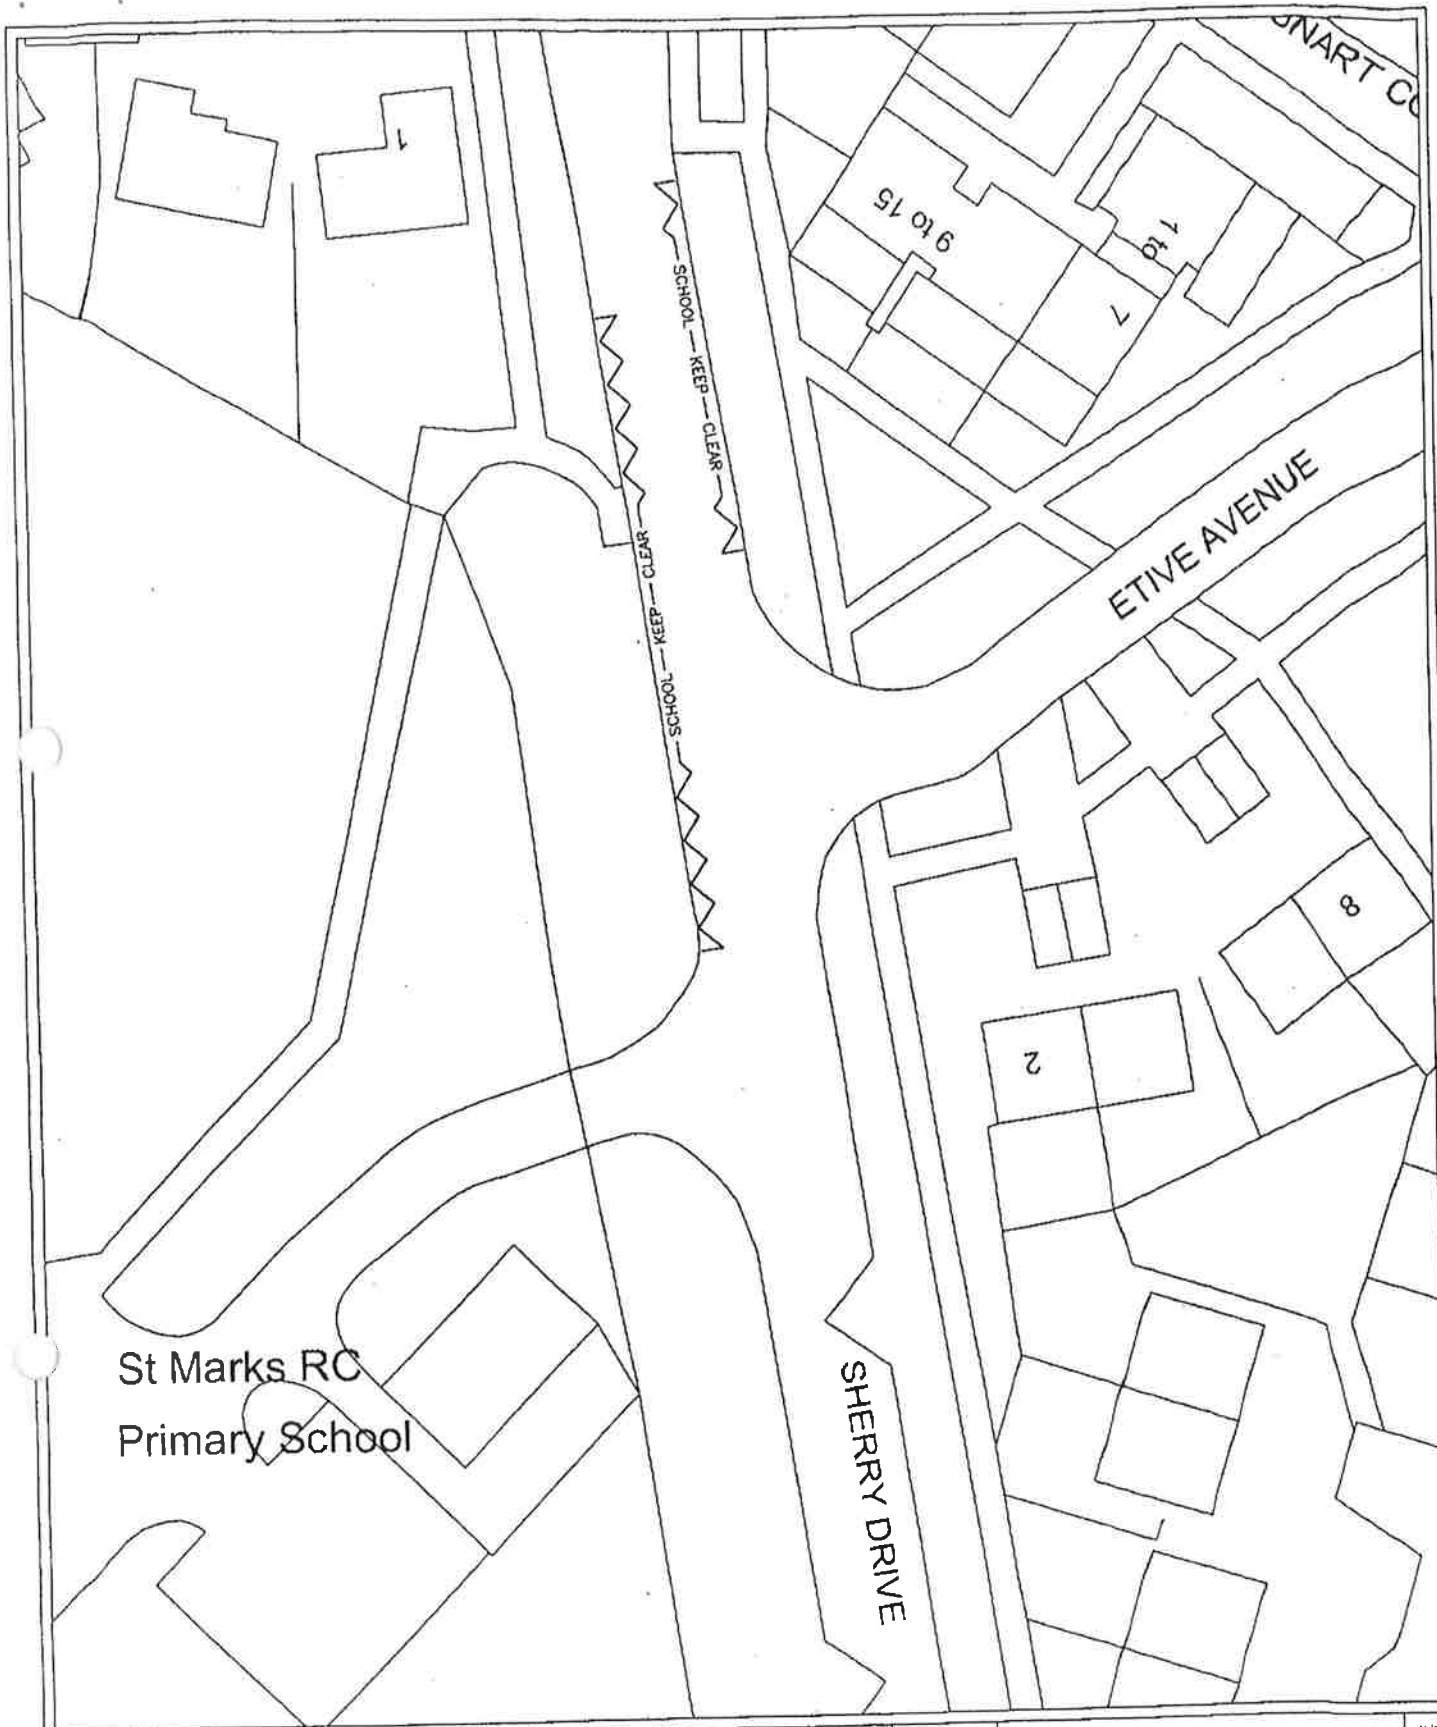

SUFFIX	DATE	REVISION	INIT	SUFFIX	DATE	REVISION	INIT
A				C			
B				D			
Title St Mark's PS Proposed Mandatory Zig Zags Sherry Drive, Hamilton				SOUTH LANARKSHIRE COUNCIL ENTERPRISE RESOURCES Head of Roads and Transportation Gordon Mackay B.Sc., C.Eng., M.I.C.E.			
				Scale: 1:500	Date: June 10		
				Drawn By: ACAD			
				Chk'd By: HMM	Drawing No.		
				Appvd By: MH	St Marks PS/TRO/07.1		

Reproduced by permission of Ordnance Survey on behalf of HMSO. © Crown copyright and database right 2010. All rights reserved. Ordnance Survey Licence number 100020730.

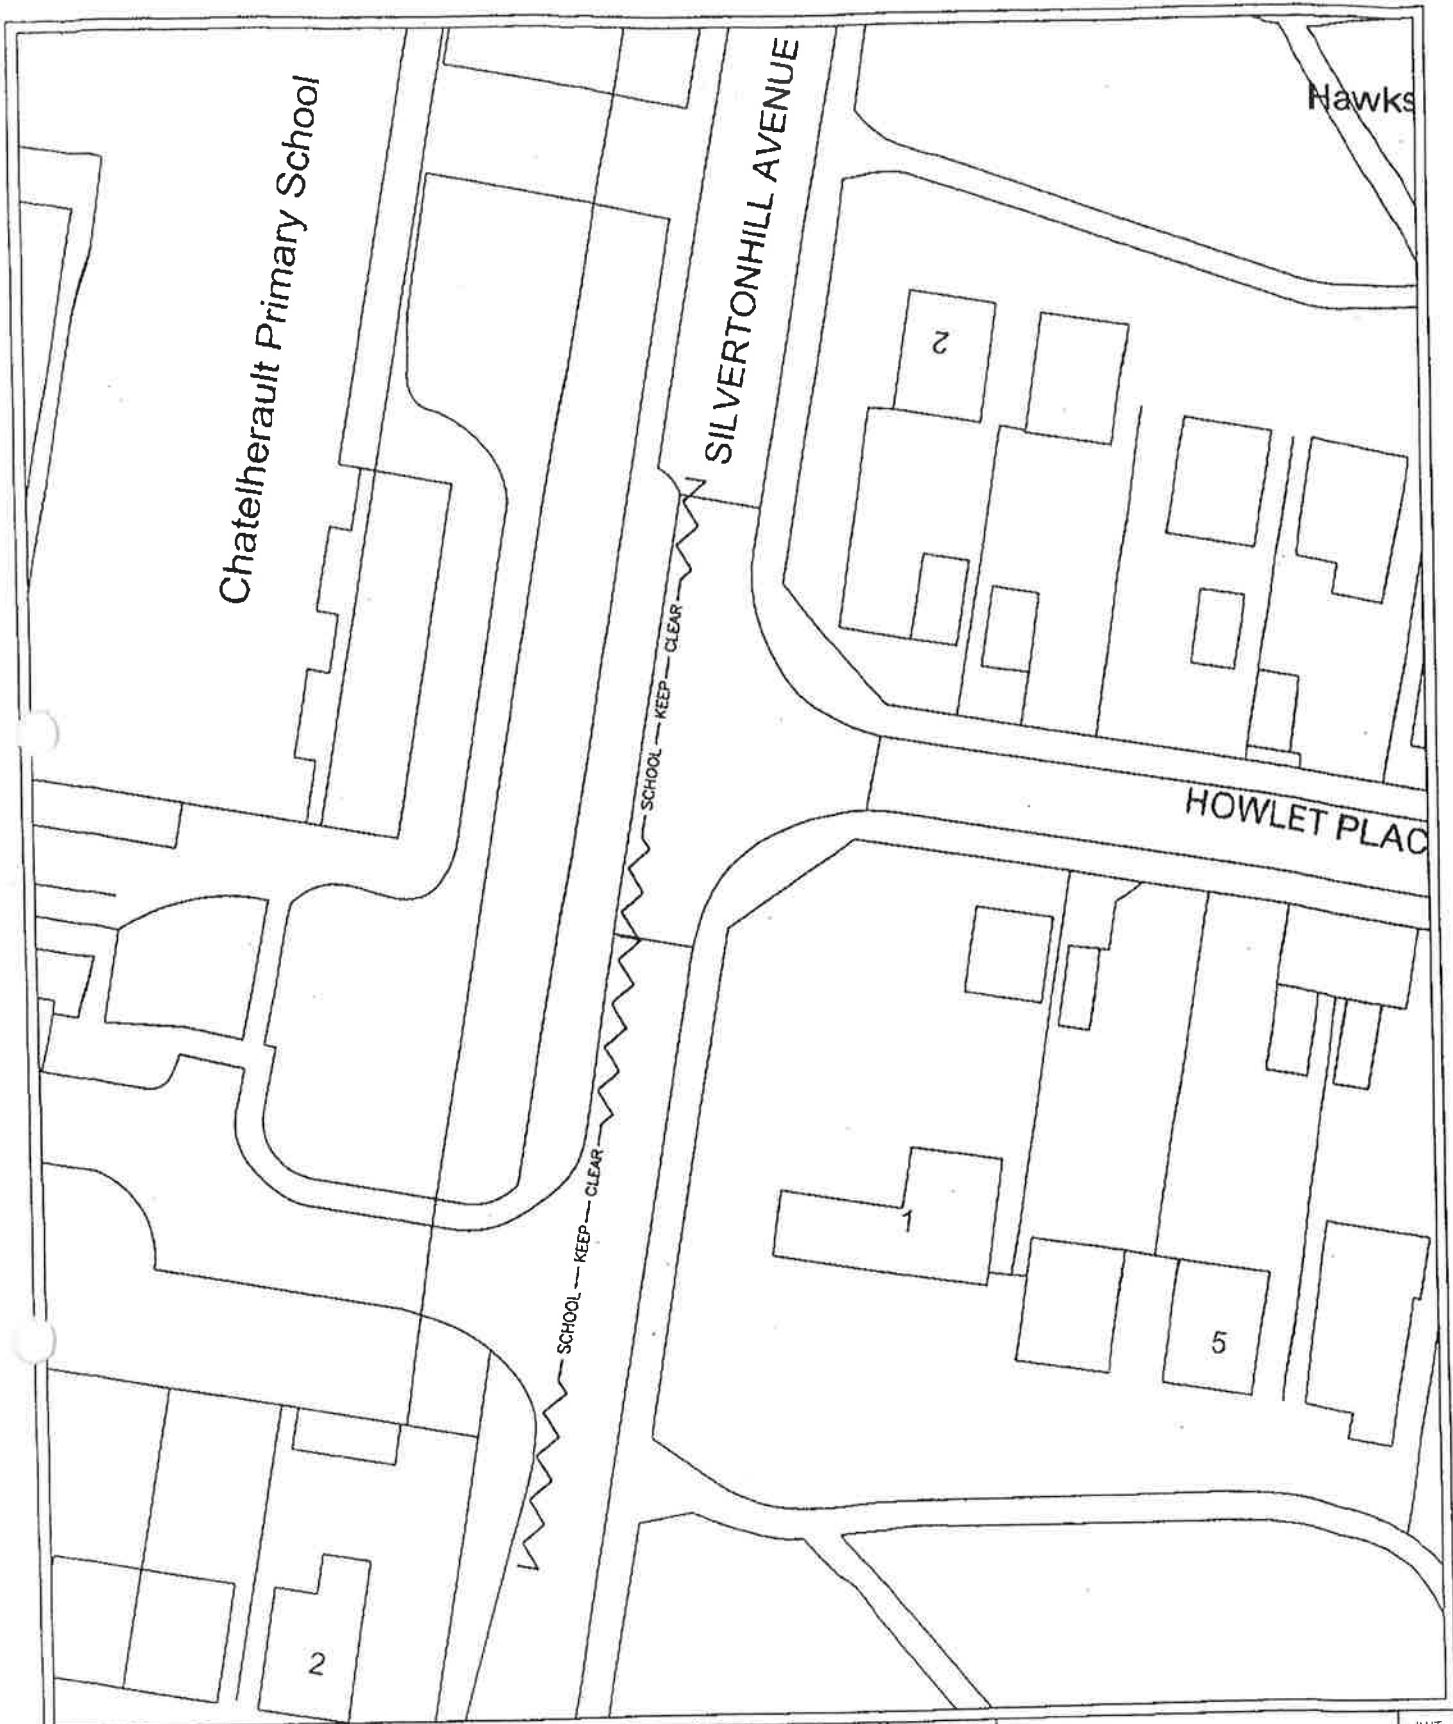

SUFFIX	DATE	REVISION	INIT	SUFFIX	DATE	REVISION	INIT
A				C			
B				D			


Title
 Chatelherault PS
 Proposed Mandatory Zig Zags
 Silvertownhill Ave, Hamilton

SOUTH LANARKSHIRE COUNCIL
ENTERPRISE RESOURCES
 Head of Roads and Transportation
 Gordon Mackay B.Sc., C.Eng., M.I.C.E.

Scale: 1:500
 Drawn By: ACAD
 Chk'd By: HMM
 Appvd By: MH

Date: June 10
 Drawing No.
 Chatelherault PS/TRO/04.1

Reproduced by permission of Ordnance Survey on behalf of HMSO. © Crown copyright and database right 2010. All rights reserved. Ordnance Survey Licence number 100020730.

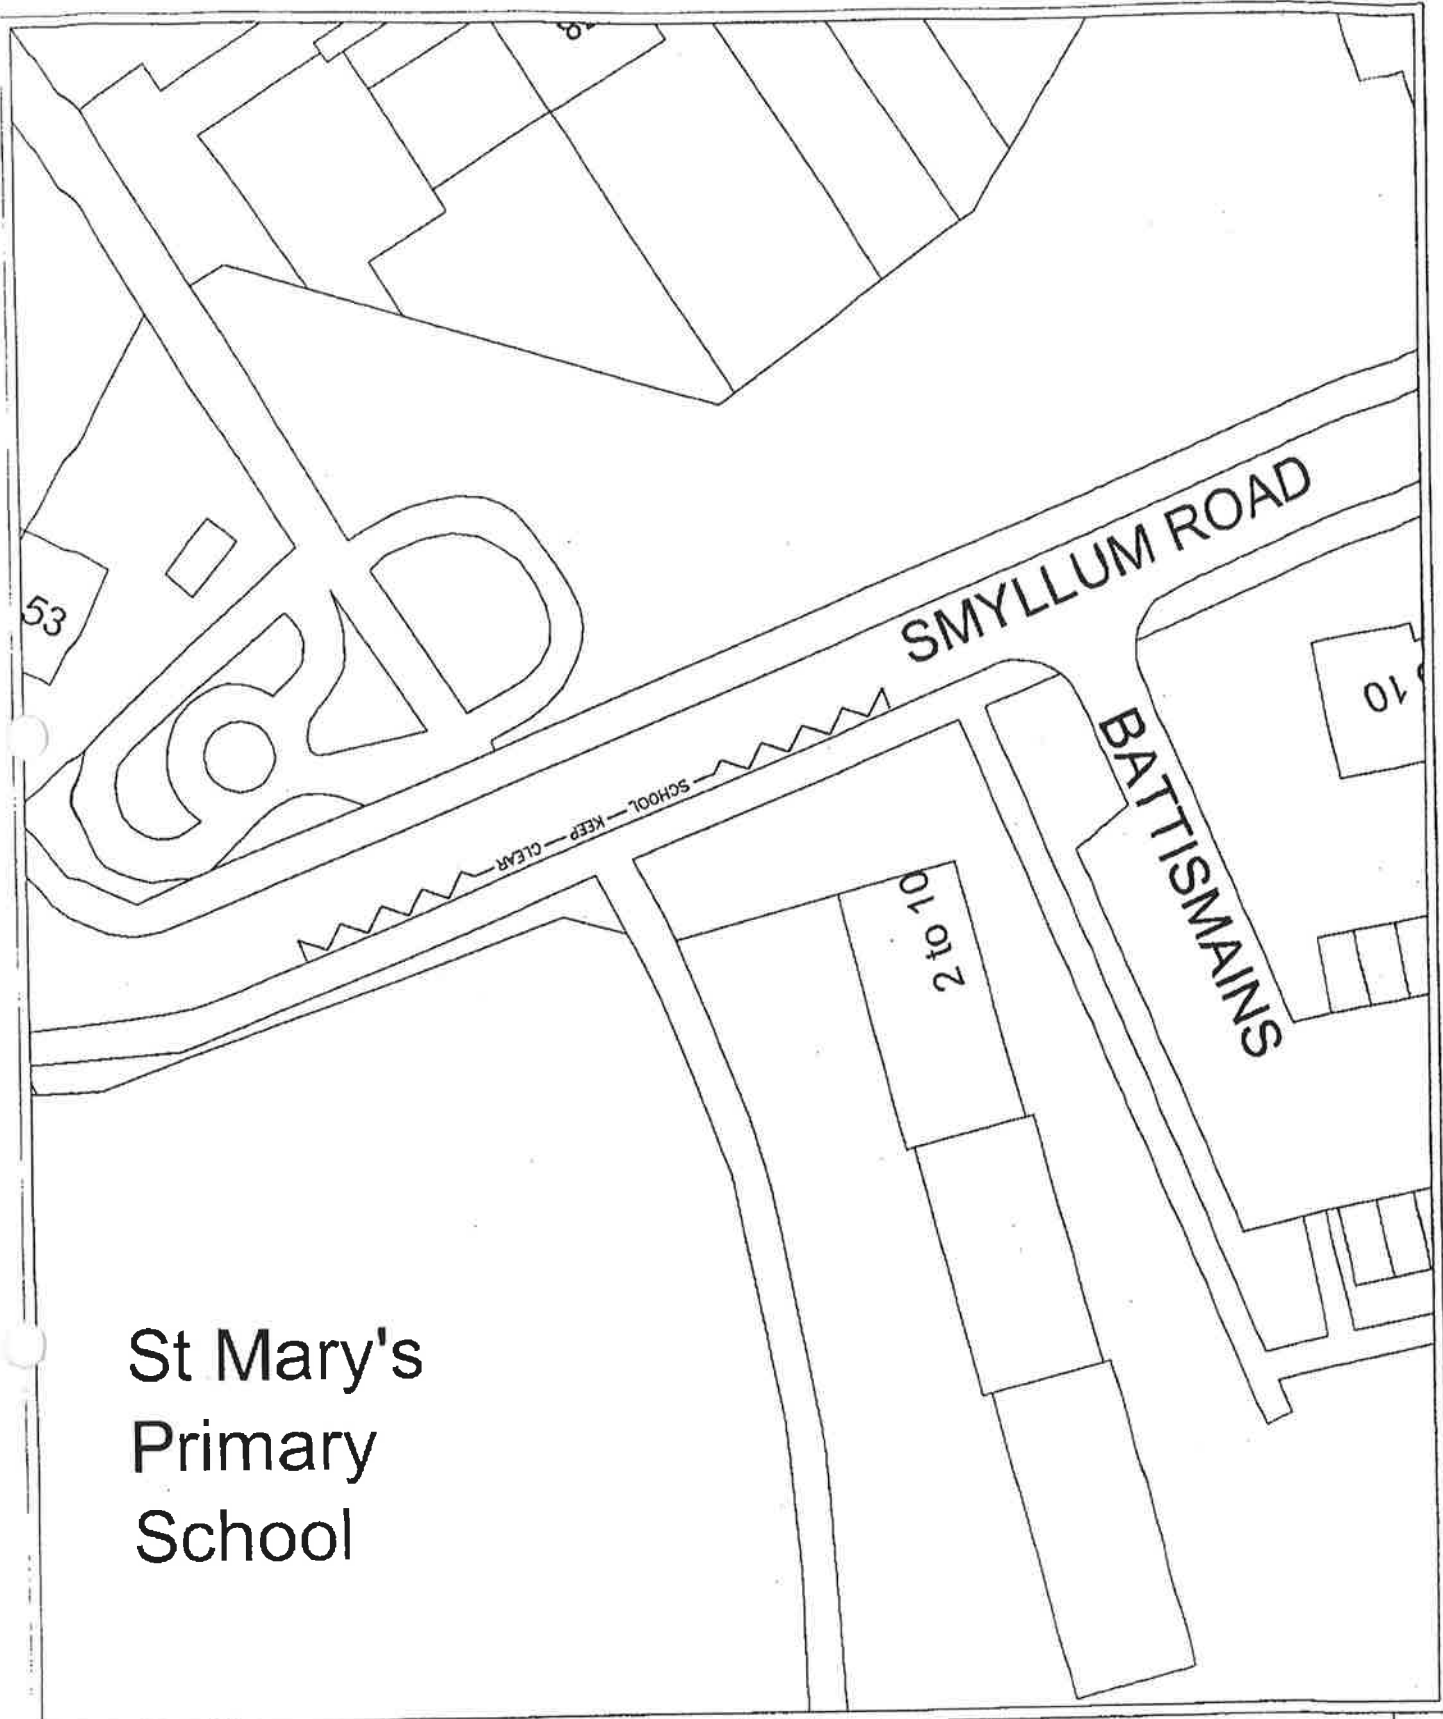


St Mary's
Primary
School

SUFFIX	DATE	REVISION	INIT	SUFFIX	DATE	REVISION	INIT
A				C			
B				D			

Title
St Mary's PS Lanark
Proposed Mandatory Zig Zags
Smyllum Road, Lanark

SOUTH LANARKSHIRE COUNCIL	
ENTERPRISE RESOURCES	
Head of Roads and Transportation Gordon Mackay B.Sc., C.Eng., M.I.C.E.	
Scale: 1:500	Date: June 10
Drawn By: ACAD	
Chk'd By: HMM	Drawing No. St Marys/TRO/15.1
Appvd By: MH	

Reproduced by permission of Ordnance Survey on behalf of HMSO. © Crown copyright and database right 2010. All rights reserved. Ordnance Survey Licence number 100020730.

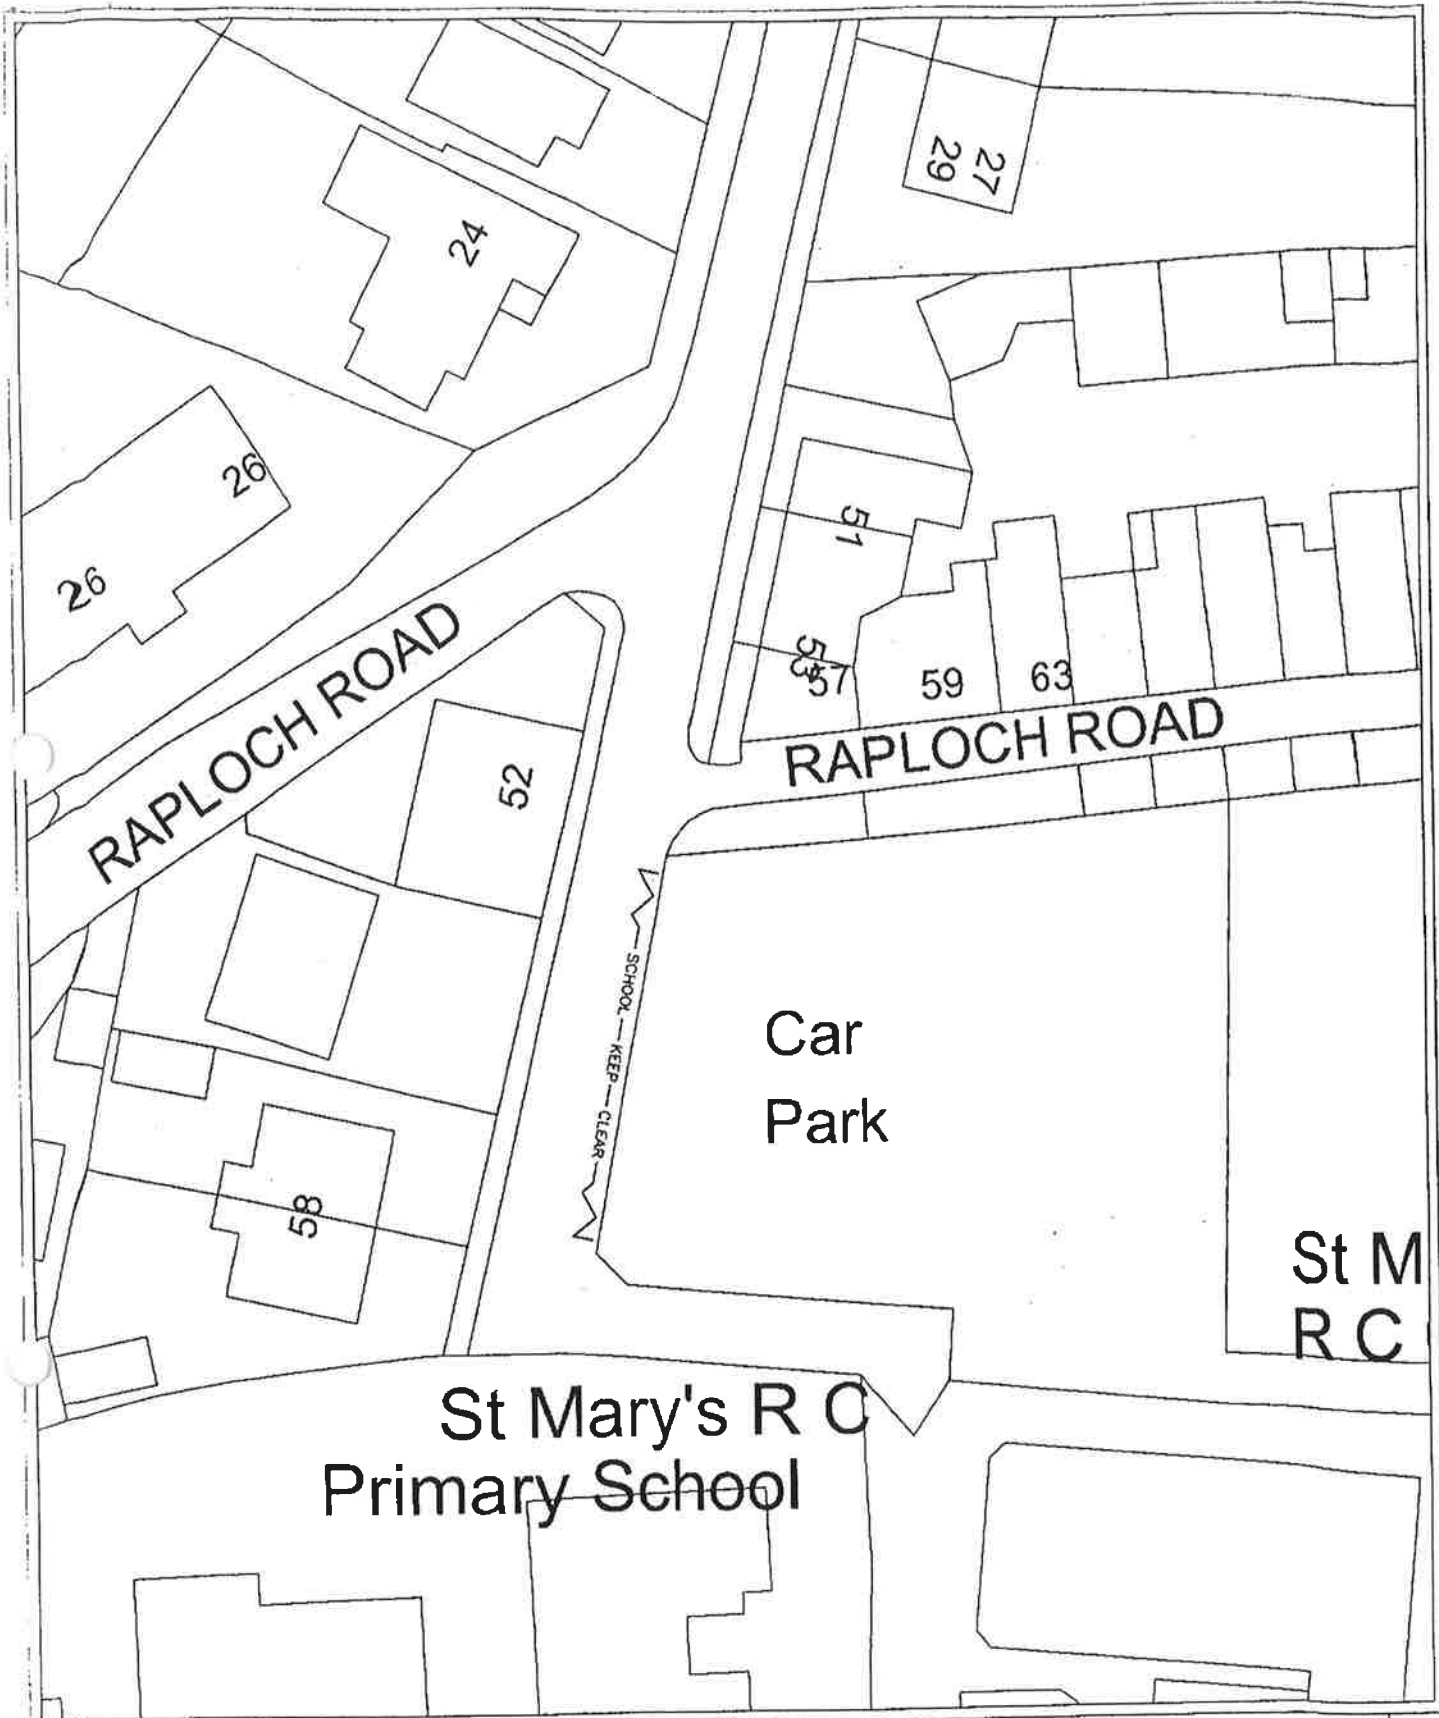

SUFFIX	DATE	REVISION	INIT	SUFFIX	DATE	REVISION	INIT
A				C			
B				D			

Title
 St Mary's PS Larkhall
 Proposed Mandatory Zig Zags
 Raploch Road, Larkhall

SOUTH LANARKSHIRE COUNCIL
ENTERPRISE RESOURCES
 Head of Roads and Transportation
 Gordon Mackay B.Sc., C.Eng., M.I.C.E.

Scale: 1:500	Date: June 10
Drawn By: ACAD	
Chk'd By: HMM	Drawing No. St Marys PS/TRO/09.1
Appvd By: MH	

Reproduced by permission of Ordnance Survey on behalf of HMSO. © Crown copyright and database right 2010. All rights reserved. Ordnance Survey Licence number 100020730.

Woodpark Primary School

PRIORY ROAD

38

28


KEEP CLEAR
SCHOOLS

ABBOTS WAY

70

SUFFIX	DATE	REVISION	INIT	SUFFIX	DATE	REVISION	INIT
A				C			
B				D			

Title Woodpark PS Proposed Mandatory Zig Zags Priory Road, Lesmahagow	SOUTH LANARKSHIRE COUNCIL ENTERPRISE RESOURCES	
	Head of Roads and Transportation Gordon Mackay B.Sc., C.Eng., M.I.C.E.	
	Scale: 1:500	Date: June 10
	Drawn By: ACAD Chk'd By: HMM Appvd By: MH	Drawing No. Woodpark PS/TRO/14.1

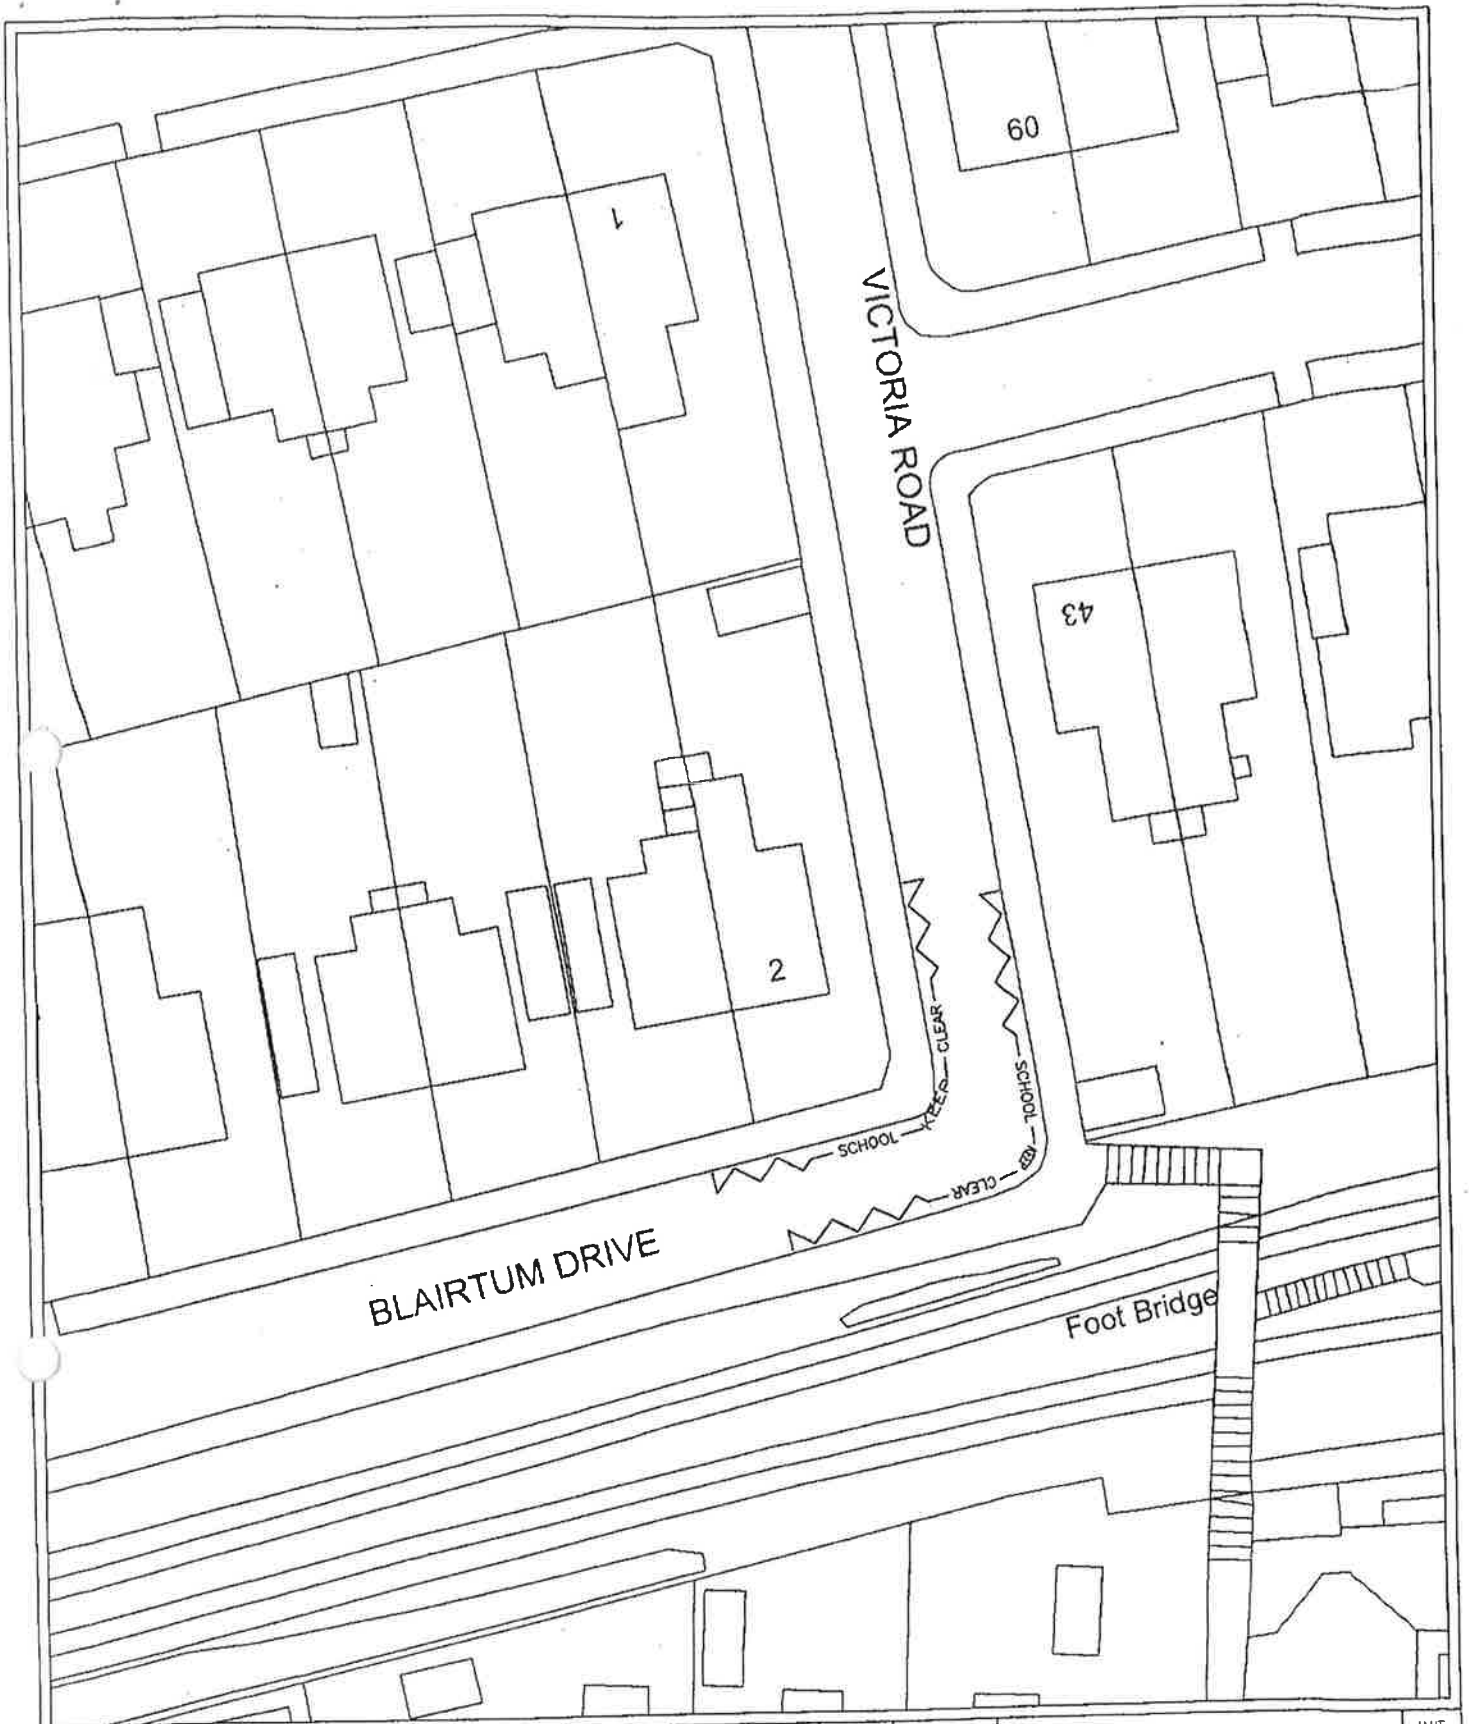

SUFFIX	DATE	REVISION	INIT	SUFFIX	DATE	REVISION	INIT
A				C			
B				D			

Title
 Burnside PS
 Proposed Mandatory Zig Zags
 Blairtum Drive and Victoria Road, Rutherglen

SOUTH LANARKSHIRE COUNCIL
ENTERPRISE RESOURCES
 Head of Roads and Transportation
 Gordon Mackay B.Sc., C.Eng., M.I.C.E.

Scale: 1:500
 Drawn By: ACAD
 Chk'd By: HMM
 Appvd By: MH

Date: June 10
 Drawing No.
 BurnsidePS/TRO/10.2

Reproduced by permission of Ordnance Survey on behalf of HMSO. © Crown copyright and database right 2010. All rights reserved. Ordnance Survey Licence number 100020730.

St Columbkille's
RC Primary School

El Sub Sta

Gas Govn

CLINCARTHILL ROAD

PARKHILL DRIVE

SCHOOL — KEEP — CLEAR

SCHOOL — KEEP — CLEAR

2

1

8

12

14
16


SUFFIX	DATE	REVISION	INIT	SUFFIX	DATE	REVISION	INIT
A				C			
B				D			

Title
St Columbkilles PS
Proposed Mandatory Zig Zags
Clincarthill Road, Rutherglen

SOUTH LANARKSHIRE COUNCIL
ENTERPRISE RESOURCES
Head of Roads and Transportation
Gordon Mackay B.Sc., C.Eng., M.I.C.E.

Scale: 1:500
Drawn By: ACAD
Chk'd By: HMM
Appvd By: MH

Date: June 10
Drawing No.
St Columbkilles PS/TRO/13.1

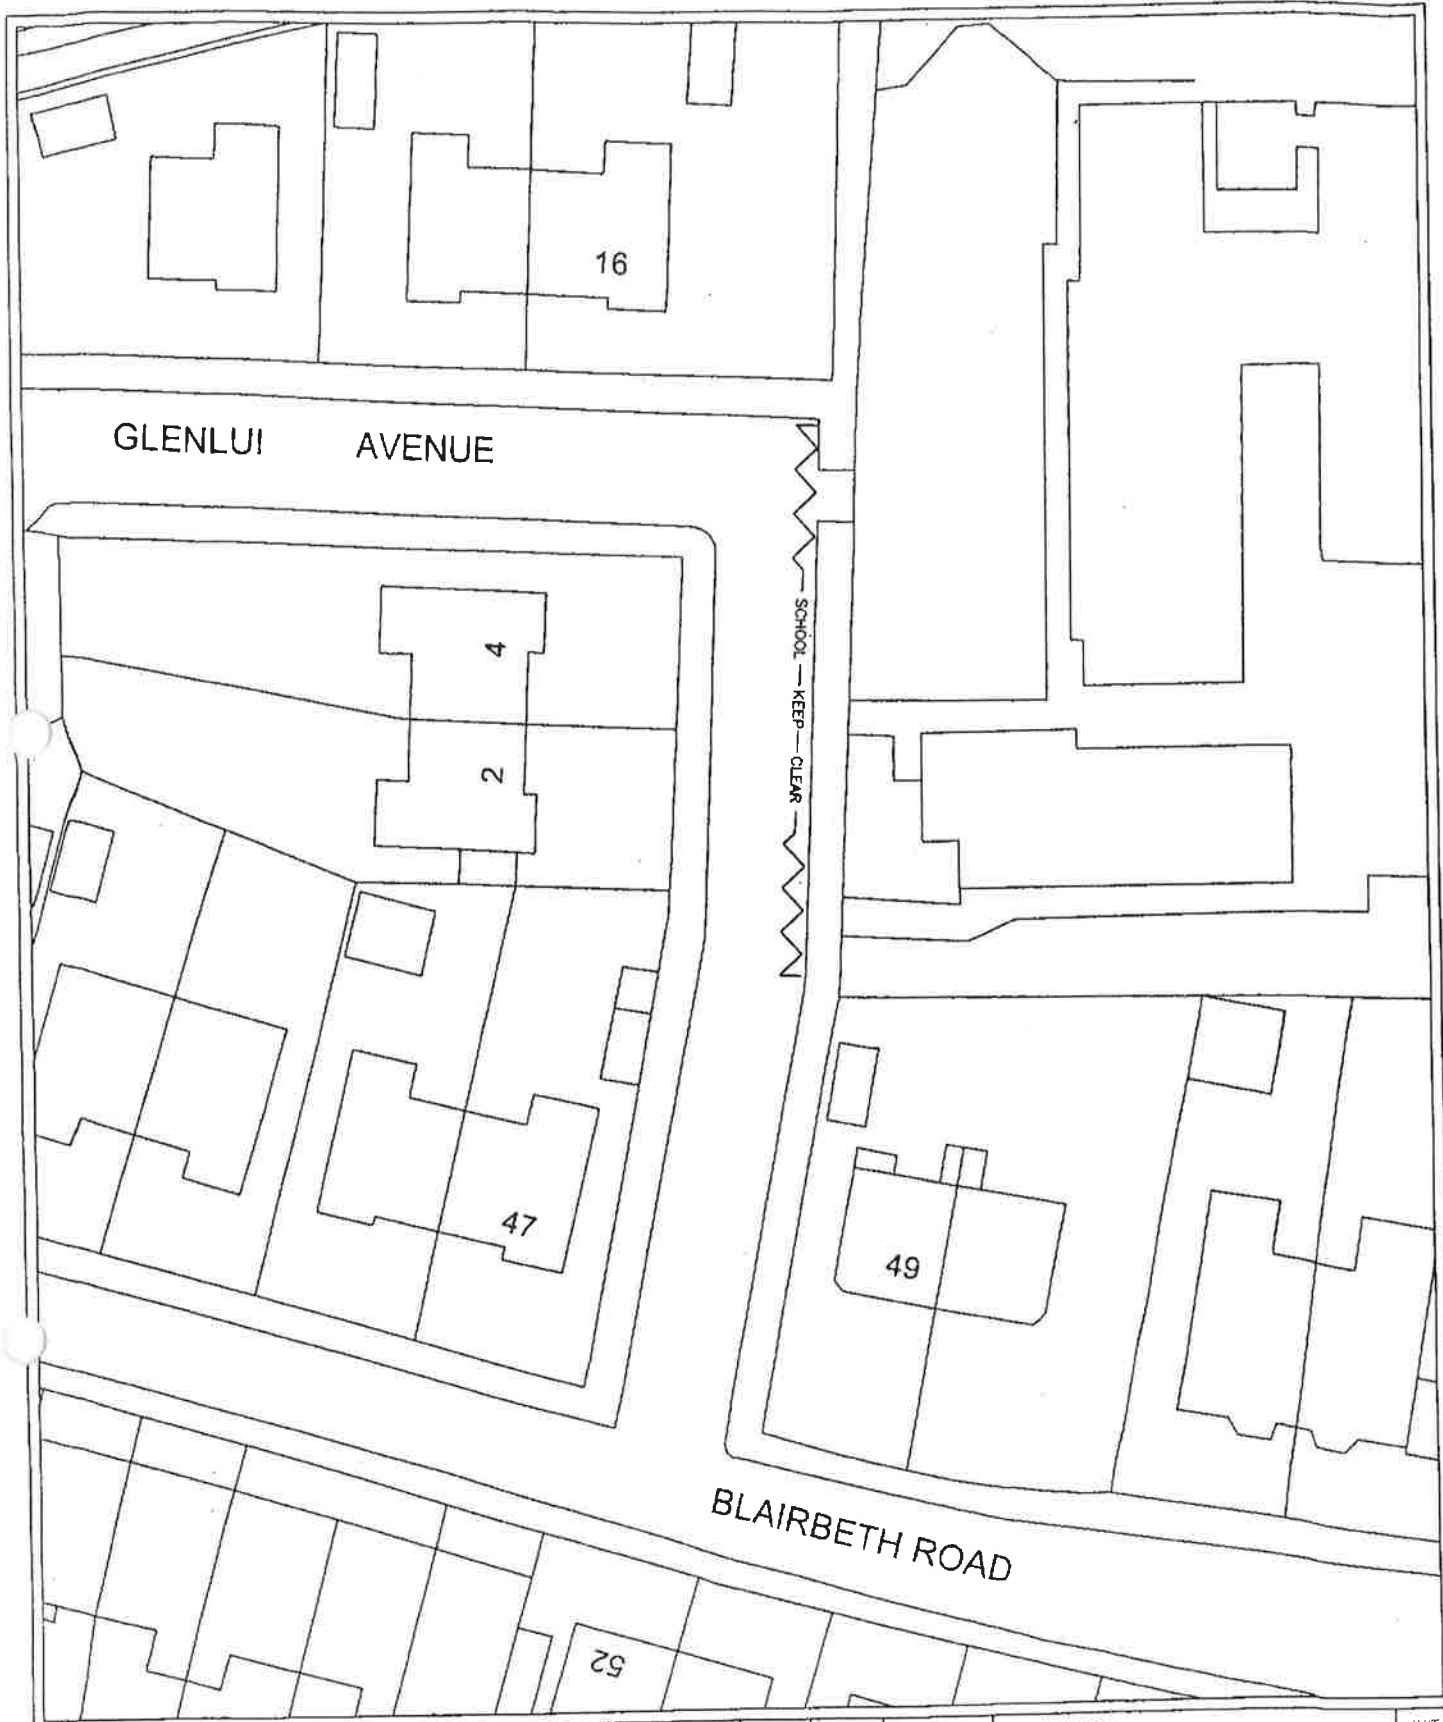


SUFFIX	DATE	REVISION	INIT	SUFFIX	DATE	REVISION	INIT
A				C			
B				D			

Title
Burnside PS
Proposed Mandatory Zig Zags
Glenlui Avenue, Rutherglen

SOUTH LANARKSHIRE COUNCIL
ENTERPRISE RESOURCES
 Head of Roads and Transportation
 Gordon Mackay B.Sc., C.Eng., M.I.C.E.

Scale: 1:500	Date: June 10
Drawn By: ACAD	Drawing No. BurnsidePS/TRO/10.1
Chk'd By: HMM	
Annvd Rv: MH	

Reproduced by permission of Ordnance Survey on behalf of HMSO. © Crown copyright and database right 2010. All rights reserved. Ordnance Survey Licence number 100020730.

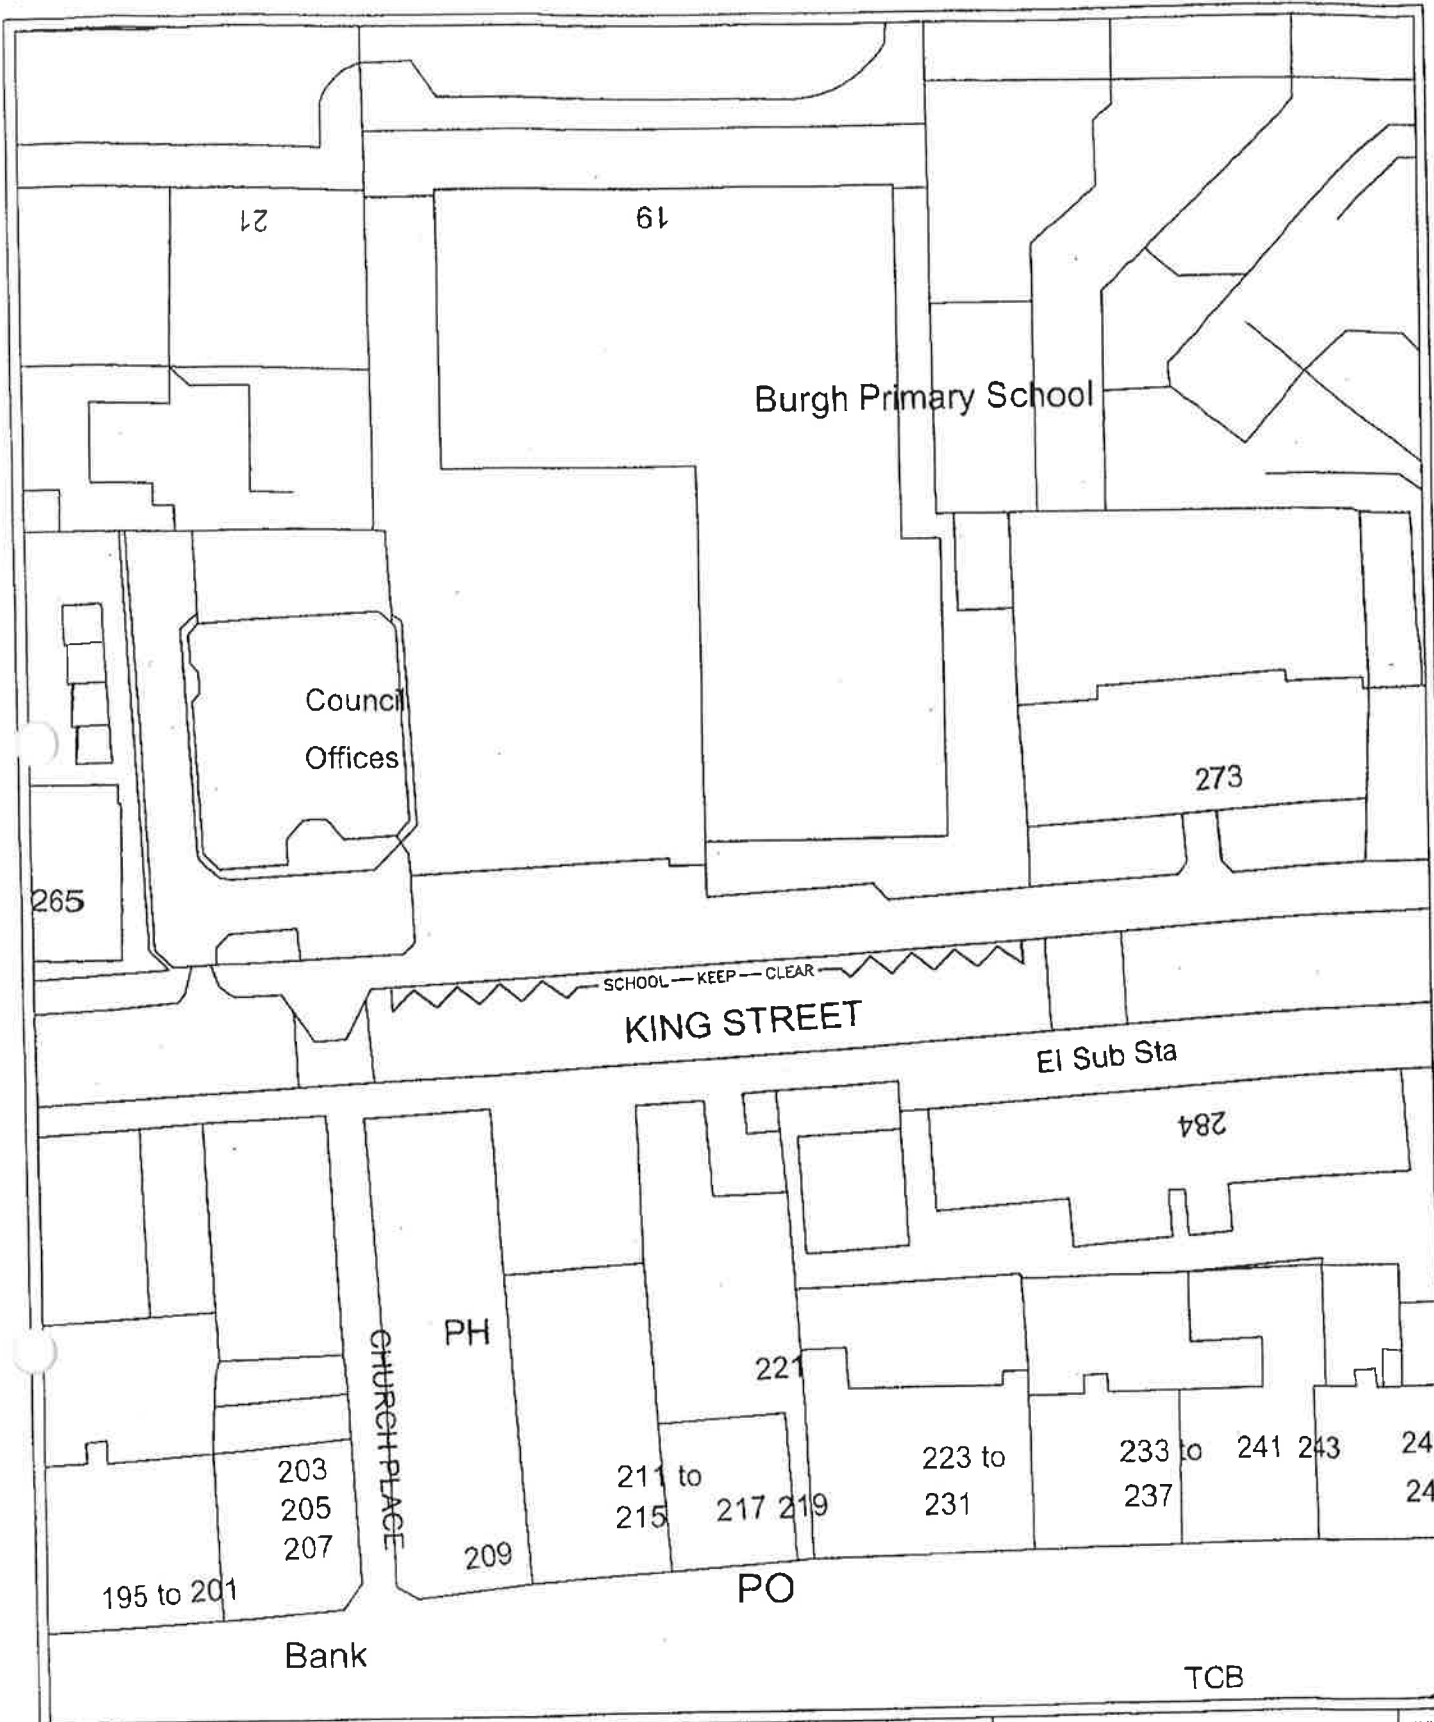

SUFFIX	DATE	REVISION	INIT	SUFFIX	DATE	REVISION	INIT
A				C			
B				D			


Title

Burgh PS
Proposed Mandatory Zig Zags
King Street, Rutherglen

SOUTH LANARKSHIRE COUNCIL
ENTERPRISE RESOURCES
 Head of Roads and Transportation
 Gordon Mackay B.Sc., C.Eng., M.I.C.E.

Scale: 1:500	Date: June 10
Drawn By: ACAD	Drawing No.
Chk'd By: HMM	BurghPS/TRO/11.1
Appvd By: MH	

Reproduced by permission of Ordnance Survey on behalf of HMSO. © Crown copyright and database right 2010. All rights reserved. Ordnance Survey Licence number 100020730.

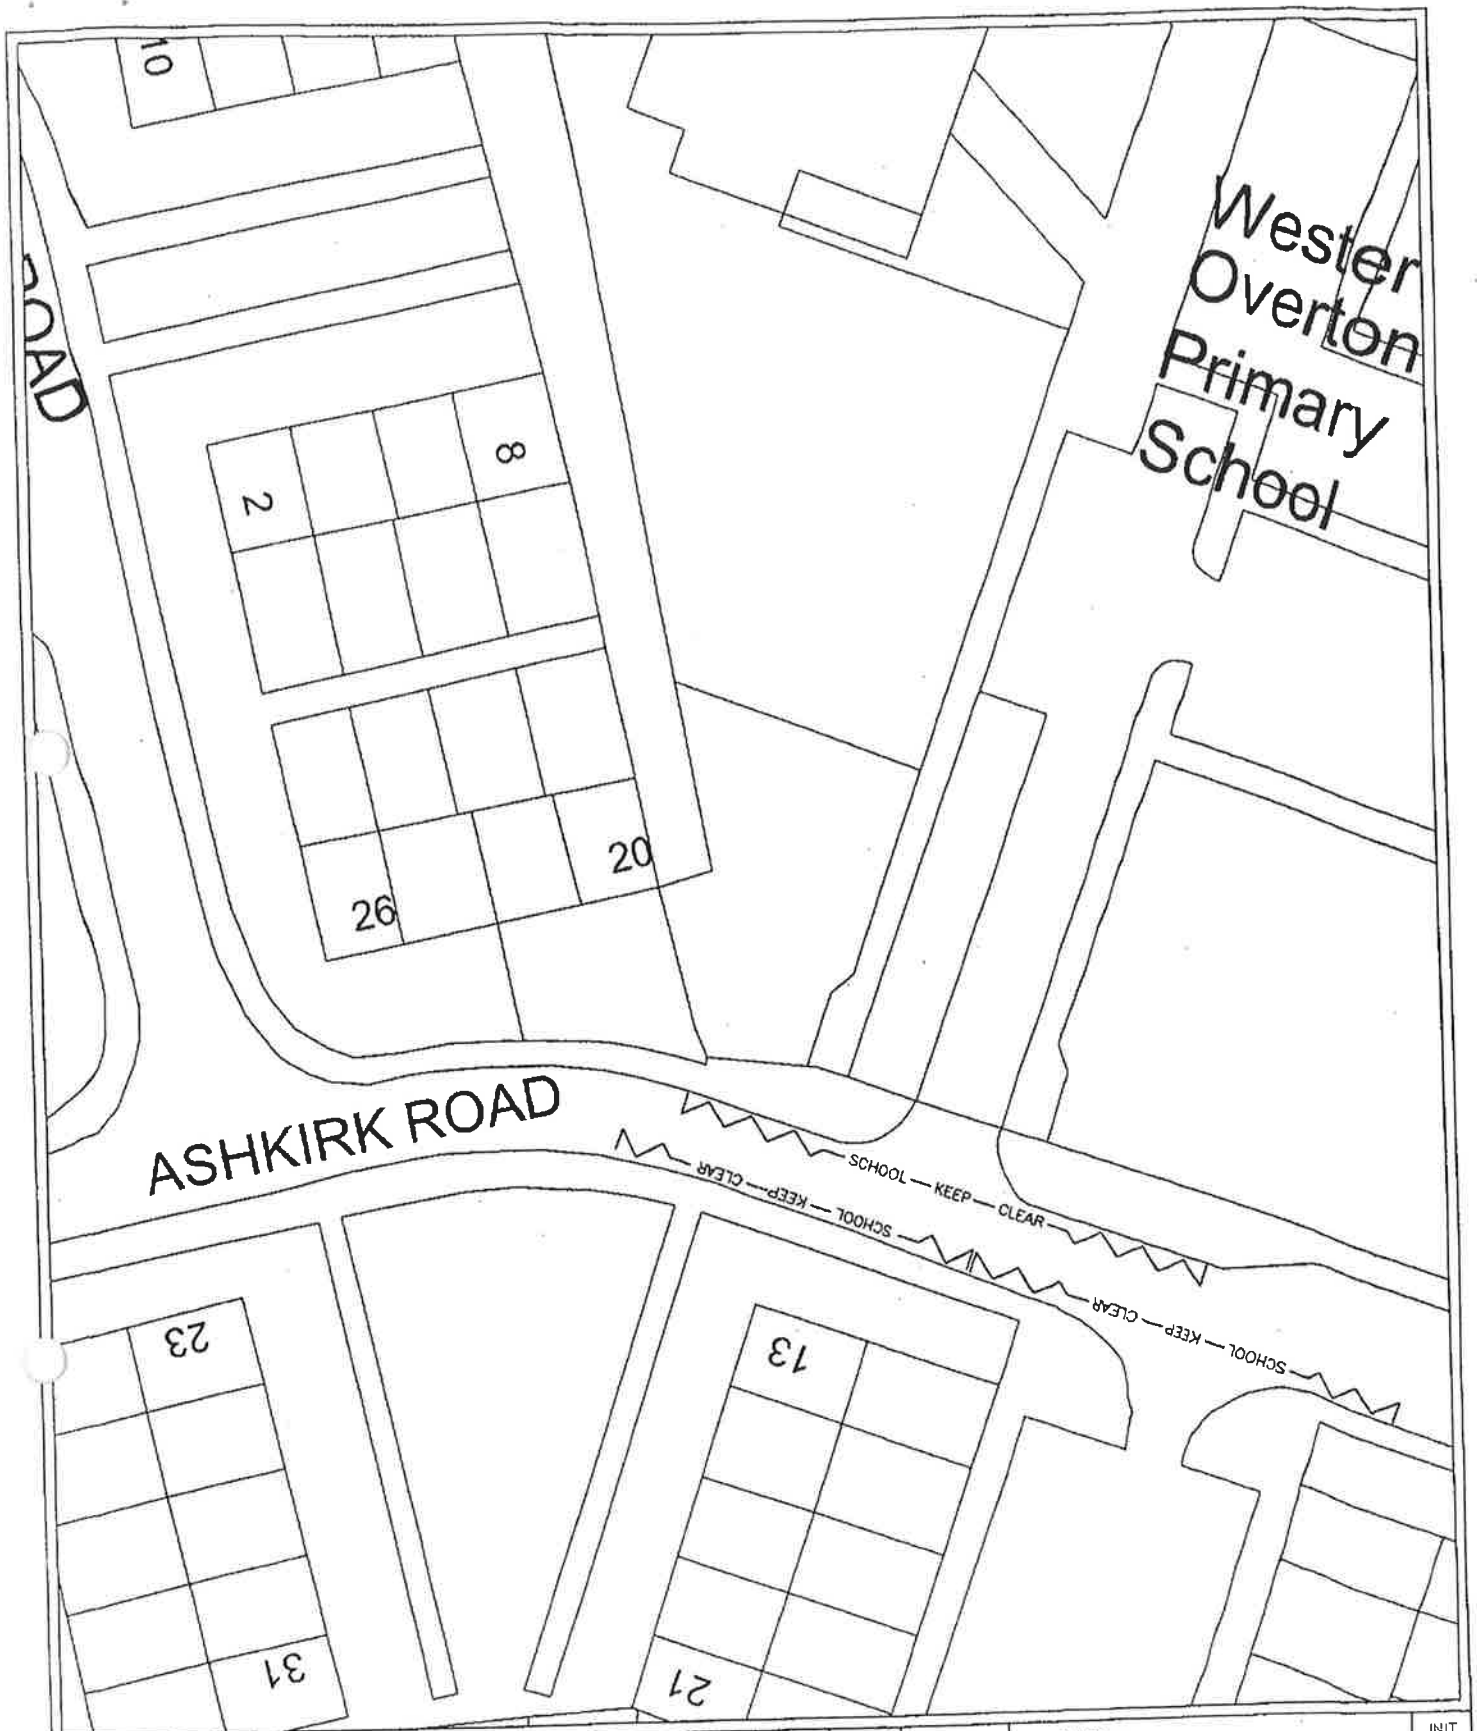

SUFFIX	DATE	REVISION	INIT	SUFFIX	DATE	REVISION	INIT
A				C			
B				D			

Title
 Wester Overton PS
 Proposed Mandatory Zig Zags
 Ashkirk Road, Strathaven

SOUTH LANARKSHIRE COUNCIL
ENTERPRISE RESOURCES
 Head of Roads and Transportation
 Gordon Mackay B.Sc., C.Eng., M.I.C.E.

Scale: 1:500
 Date: June 10

Drawn By: ACAD
 Chk'd By: HMM
 Appvd By: MH

Drawing No.
 Wester Overton PS/TR0/17.1

Reproduced by permission of Ordnance Survey on behalf of HMSO. © Crown copyright and database right 2010. All rights reserved. Ordnance Survey Licence number 100020730.

(Primary)

Falconer Court

47

6

49

45

39

27

SCHOOL — KEEP — CLEAR

COMMERCIAL ROAD

SUFFIX	DATE	REVISION	INIT	SUFFIX	DATE	REVISION	INIT
A				C			
B				D			

Title St Patrick's PS Proposed Mandatory Zig Zags Commercial Road, Strathaven	SOUTH LANARKSHIRE COUNCIL ENTERPRISE RESOURCES	
	Head of Roads and Transportation Gordon Mackay B.Sc., C.Eng., M.I.C.E.	
	Scale: 1:500	Date: June 10
	Drawn By: ACAD	Drawing No.
Chk'd By: HMM	St Patricks PS/TRO/18.1	
Appvd By: MH		

Path (um)

LETHAME ROAD

192.3

SCHOOL — KEEP — CLEAR

69a

69

SUFFIX	DATE	REVISION	INIT	SUFFIX	DATE	REVISION	INIT
A				C			
B				D			

Title
 Kirkland Park PS
 Proposed Mandatory Zig Zags
 Letham Road, Strathaven

SOUTH LANARKSHIRE COUNCIL
ENTERPRISE RESOURCES

Head of Roads and Transportation
 Gordon Mackay B.Sc., C.Eng., M.I.C.E.

Scale: 1:500

Date: June 10


Drawn By: ACAD

Chk'd By: HMM

Drawing No.

Appvd By: MH

Kirkland Park/TRO/16.1

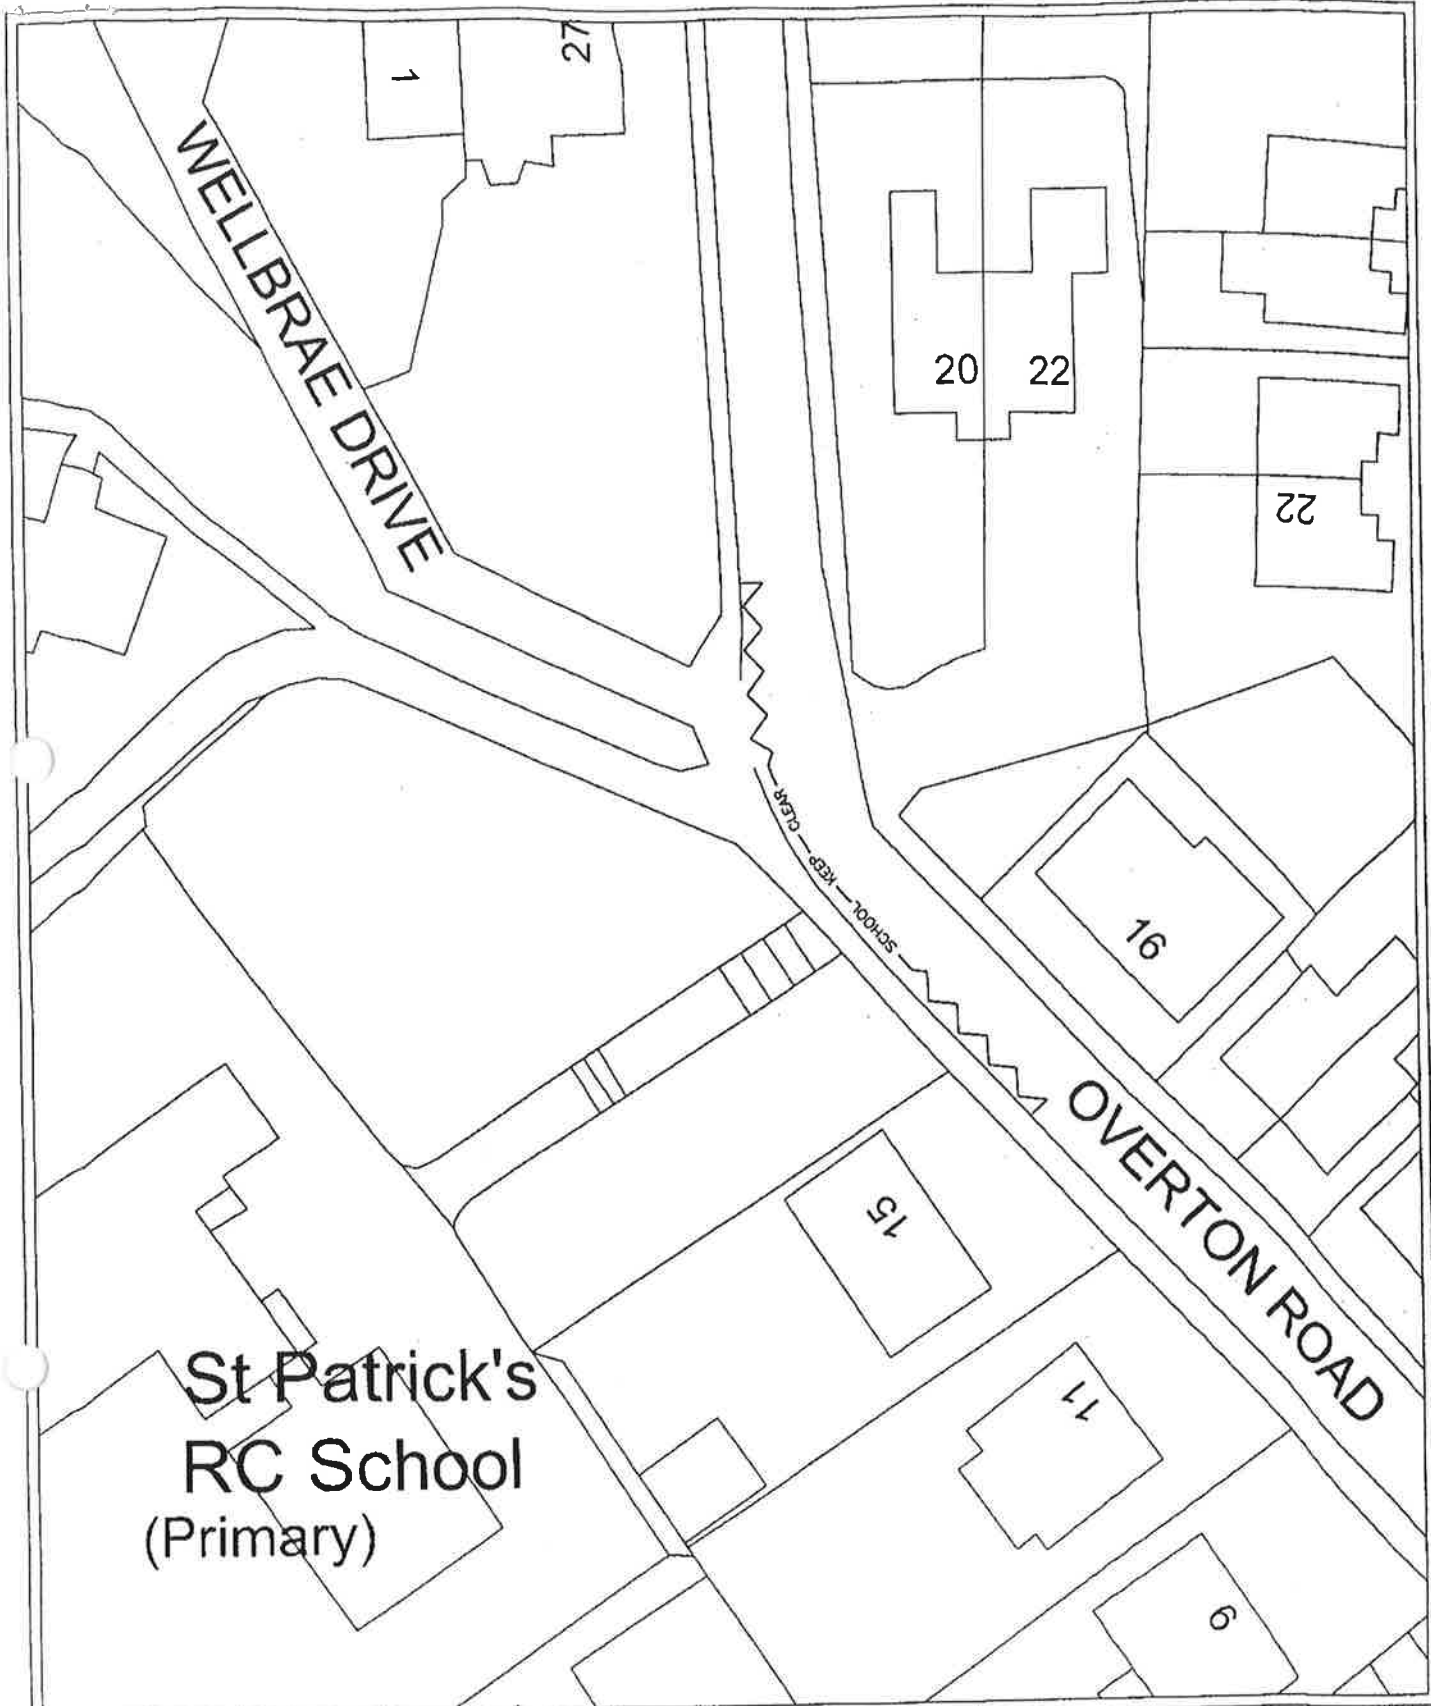

**St Patrick's
RC School
(Primary)**

SUFFIX	DATE	REVISION	INIT	SUFFIX	DATE	REVISION	INIT
A				C			
B				D			

Title
**St Patrick's PS
 Proposed Mandatory Zig Zags
 Overton Road, Strathaven**

SOUTH LANARKSHIRE COUNCIL
ENTERPRISE RESOURCES
 Head of Roads and Transportation
 Gordon Mackay B.Sc., C. Eng., M.I.C.E.

Scale: 1:500
 Date: June 10

Drawn By: ACAD
 Chk'd By: HMM
 Appvd By: MH

Drawing No.
 St Patricks PS/TRO/18.2

Reproduced by permission of Ordnance Survey on behalf of HMSO. © Crown copyright and database right 2010. All rights reserved. Ordnance Survey Licence number 100020730.