

10/36

**SOUTH LANARKSHIRE COUNCIL
(MONTROSE CRESCENT, HAMILTON)
(WAITING AND LOADING RESTRICTION AND AMENDMENT)
ORDER 2010**

South Lanarkshire Council in exercise of the powers conferred on them by Sections 1(1), 2(1) to (3) and Part IV of Schedule 9 of the Road Traffic Regulation Act 1984 ("the Act") and of all other enabling powers and after consultation with the Chief Constable of Strathclyde Police in accordance with Part III of Schedule 9 to the Act hereby make the following Order.

1. This Order may be cited as "South Lanarkshire Council (Montrose Crescent, Hamilton) (Waiting and Loading Restriction and Amendment) Order 2010" and shall come into operation on the 1st day of November 2010.

2. In this Order the following expressions have the meanings hereby assigned to them:-

"vehicle" unless the context otherwise requires, means a vehicle of any description and includes a machine or implement of any kind drawn or propelled along roads whether or not by mechanical power;

"Council" means South Lanarkshire Council;

"motorcycle" has the same meaning as the Road Vehicle (construction and use) Regulations 1986.

"telecommunications apparatus" is as defined in the Telecommunications Act 1984.

"goods" includes postal packets of any description. Delivering and collecting in relation to any goods includes checking the goods for the purpose of their delivery or collection.

3. No Waiting and No Loading at any time

Save as provided in Article 6 of this Order no person shall, except upon the direction or with the permission of a police constable in uniform, cause or permit any vehicle to wait at any time in any of the length of road specified in Schedule 1 to this Order.

4. No Waiting (except motorcycles)

Save as provided in Articles 6 of this Order no person shall, except upon the direction or with the permission of a police constable in uniform, cause or permit any vehicle, other than a motorcycle to wait at anytime in any of the lengths of roads specified in Schedule 2 to this Order.

5. Amendments

The Order specified in the Schedule 3 to this Order shall have effect subject to the amendments specified in that Schedule.

6. Signed for and on behalf of South Lanarkshire Council by Mr. Colin McDowall, Executive Director, Enterprise Resources on the Fifteenth day of September, Two Thousand and Ten.



SCHEDULE 1

NO WAITING AND NO LOADING AT ANY TIME

<u>Length of road within the boundary of South Lanarkshire.</u>	<u>Length of Road Affected</u>	<u>Side</u>
Montrose Crescent, Hamilton	From a point 88 metres south of the south kerbline of Almada Street, southwards for a distance of 3 metres or thereby.	East
Montrose Crescent, Hamilton	From a point 57 metres south of the south kerbline of Almada Street, southwards to the extended north boundary line of number 151 Montrose Crescent, a distance of 37 metres or thereby	West

SCHEDULE 2

MOTOR CYCLE PARKING ONLY


<u>Length of Road within the boundary of South Lanarkshire</u>	<u>Length Affected</u>	<u>Side</u>
Montrose Crescent, Hamilton	From a point 80 metres south of the south kerbline of Almada Street, southwards for a distance of 8 metre or thereby.	East

SCHEDULE 3

ORDER TO BE AMENDED

<u>Name of Order</u>	<u>Extent of Amendment</u>
South Lanarkshire Council (Montrose Crescent, Hamilton) (Waiting Restriction and Amendment) Order 1999	<p>In SCHEDULE 1 where it appears for the second time, delete:-</p> <p>"Montrose Crescent, Hamilton"</p> <p>"From a point 77 metres south of the south kerblin of Almada Street, southwards to the north boundary line of 150/152 Montrose Crescent, a distance of 47 metres or thereby."</p> <p>"East"</p> <p>and</p> <p>In SCHEDULE 1 where it appears for the third time, delete:-</p> <p>"Montrose Crescent, Hamilton"</p> <p>"From a point 57 metres south of the south kerblin of Almada Street, southwards to a point 2 metres south of the north gable of 151 Montrose Crescent, a distance of 47 metres or thereby"</p> <p>"West"</p>
South Lanarkshire Council (Montrose Crescent, Hamilton) (Waiting Restriction) Order 2005	<p>In the SCHEDULE, replace:-</p> <p>From a point 2 metres south of the extended north gable of 151 Montrose Crescent on its west side and from the extended north boundary line of number 150/152 Montrose Crescent on its east side, southwards and eastwards to the extended boundary line between no's 86/88 and 90/92 Montrose Crescent, a distance of 383 metres or thereby (measured along the centre line)</p> <p>with</p>

From a point 2 metres south of the extended south kerbline of Montrose Lane on its west side and from a point 3 metres north of the extended south kerbline of Montrose Lane on its east side, southwards and eastwards to the extended boundary line between no's 86/88 and 90/92 Montrose Crescent, a distance of 383 metres or thereby (measured along the centre line)

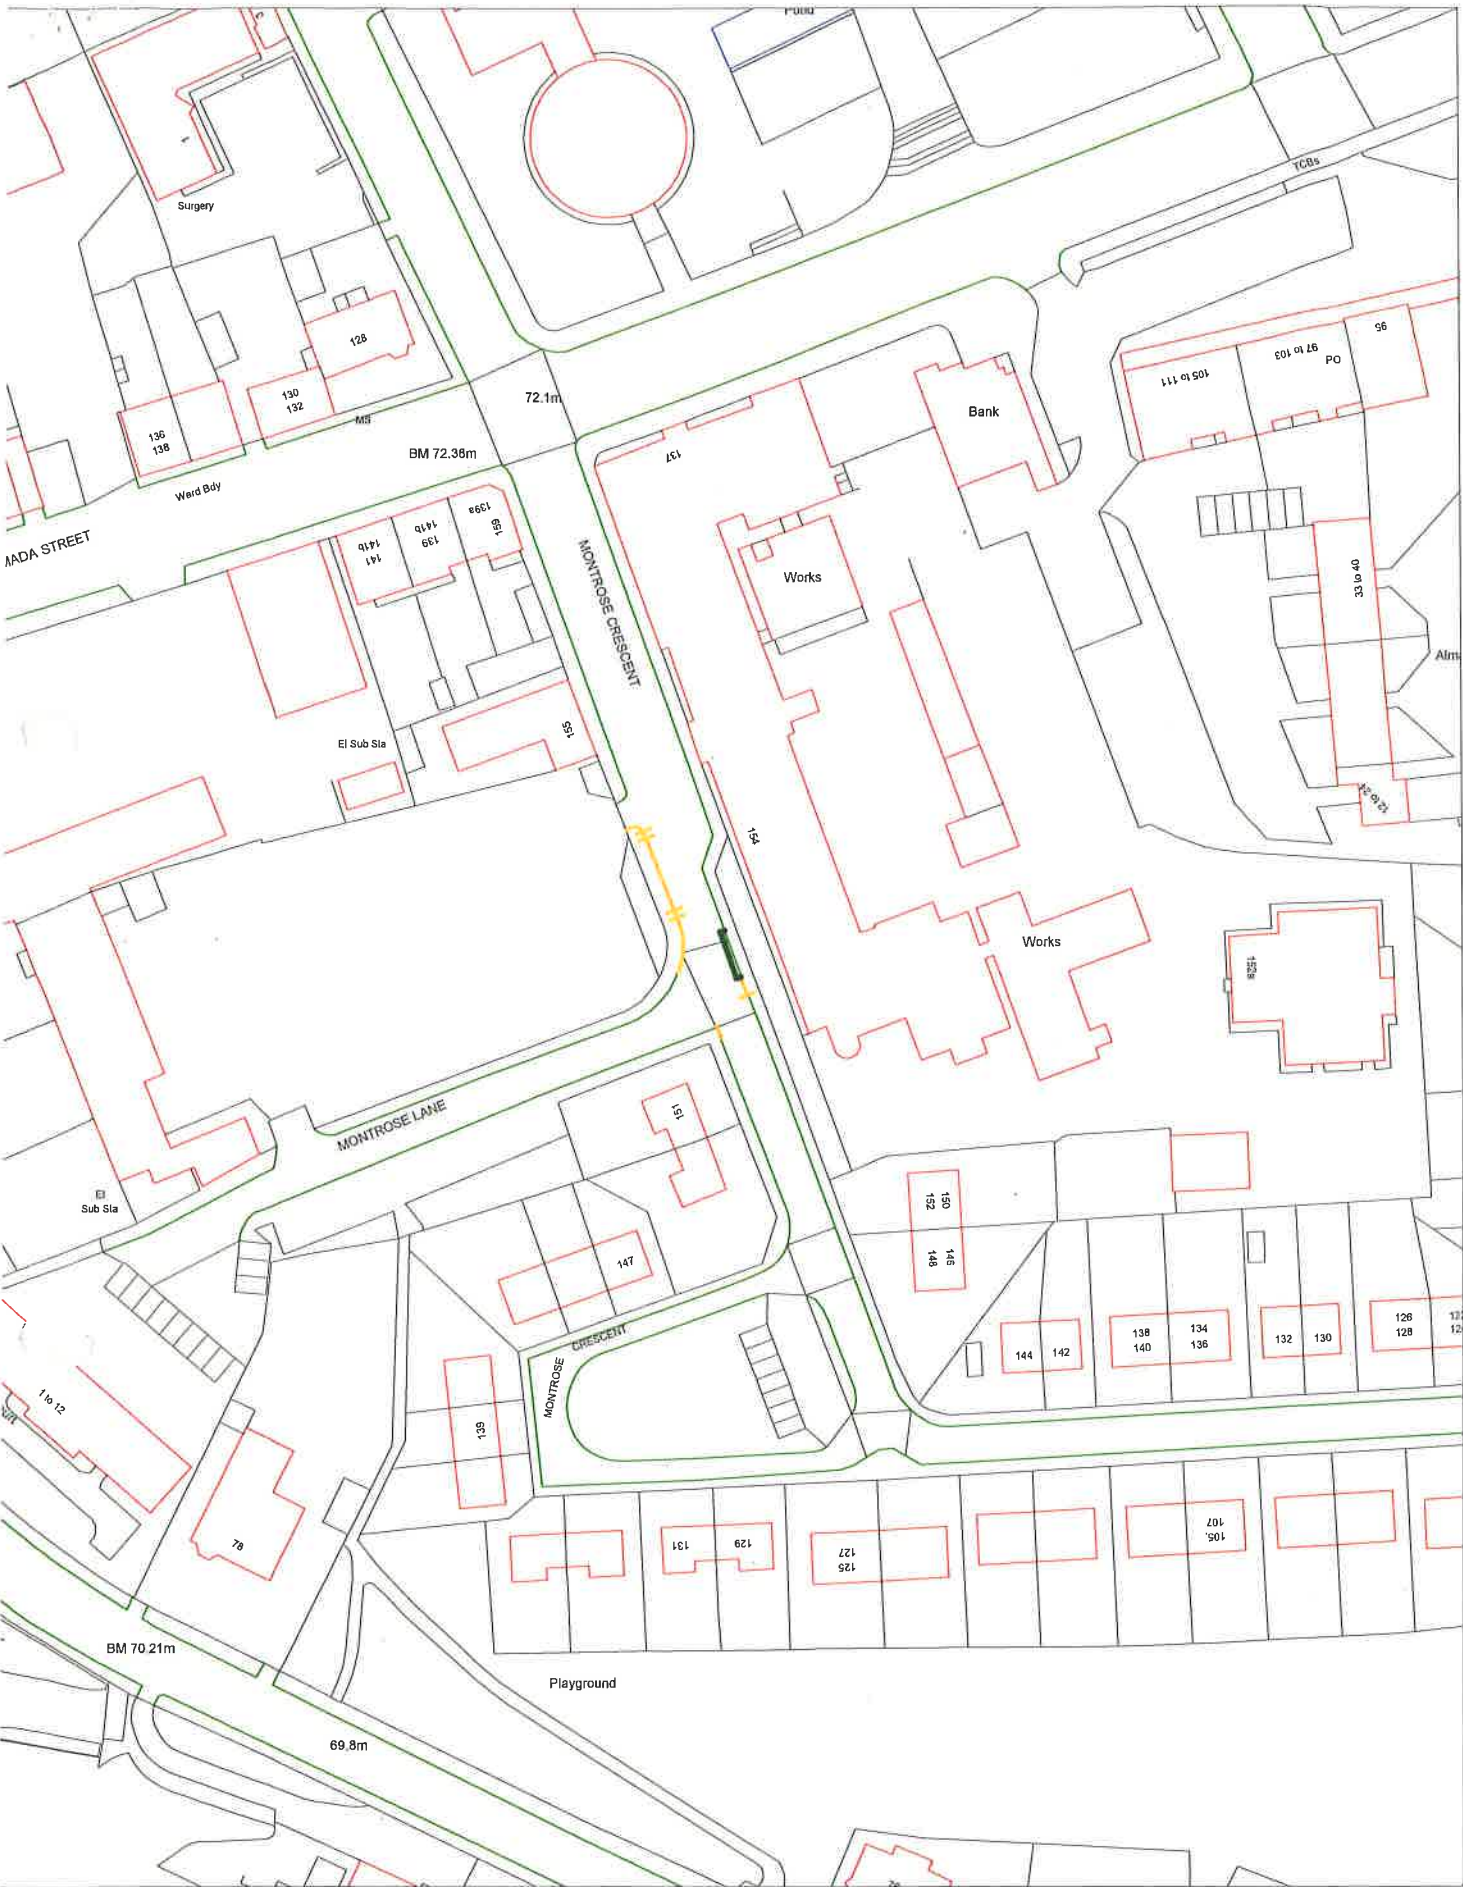

Key to Restriction Types Displayed

- No Waiting or Loading at any time
- Motor Cycle Parking Only

© Crown copyright. All rights reserved
 Licence No. 100020730 2004

**South Lanarkshire Council (Montrose Crescent, Hamilton)
 (Waiting and Loading Restriction and Amendment) Order2010**

SCALE	1 : 1250
DATE	26/03/2010
DRAWING No.	TE/PU/TRO/C198/01
DRAWN BY	S.H.