

ROAD TRAFFIC REGULATION ACT 1984 - SECTIONS 64 AND 65
AUTHORISATION OF TRAFFIC SIGNS - SOUTH LANARKSHIRE COUNCIL -
RESIDENTS' RESTRICTED PARKING ZONES, MONTROSE CRESCENT,
HAMILTON

The Scottish Ministers in exercise of the powers conferred upon them by sections 64 and 65 of the Road Traffic Regulation Act 1984 and of all other powers enabling them in that behalf, hereby: -

1. authorise the erection and use at or within 5 metres of the sites indicated on the attached plan marked Scottish Executive Transport Division Plan No ZFT/1/27-SL13(1) of traffic signs conforming in size, colour and character with that shown on the attached plan marked Scottish Executive Transport Division Plan No ZFT/1/27-SL13(2); and
2. direct that direction 24(1) of the Traffic Signs Regulations and General Directions 2002 (S.I. 2002 No. 3113) shall be disapplied from the authorised sign shown on Scottish Executive Transport Division Plan No ZFT/1/27-SL13(2); and
3. direct that the provisions of Tables 1 and 4 of regulation 12 and direction 7 of the aforementioned Regulations shall apply where appropriate to the aforementioned signs as if they were a diagram in Schedule 2 to those Regulations; and
4. direct that illumination of the authorised signs shall be as shown in Schedule 17, item 9 to the aforementioned Regulations.

A. MacInnes

ANGUS MACINNES
Scottish Executive Transport Group
27 February 2006

Proposed Resident' Parking Zone,
 Montrose Crescent, Hamilton
 Sign location details - Drawing No. S.E.Auth.05-02


Scale: 1: 2500

Date: 24 Oct 2005



Enterprise Resources

Roads & Transportation

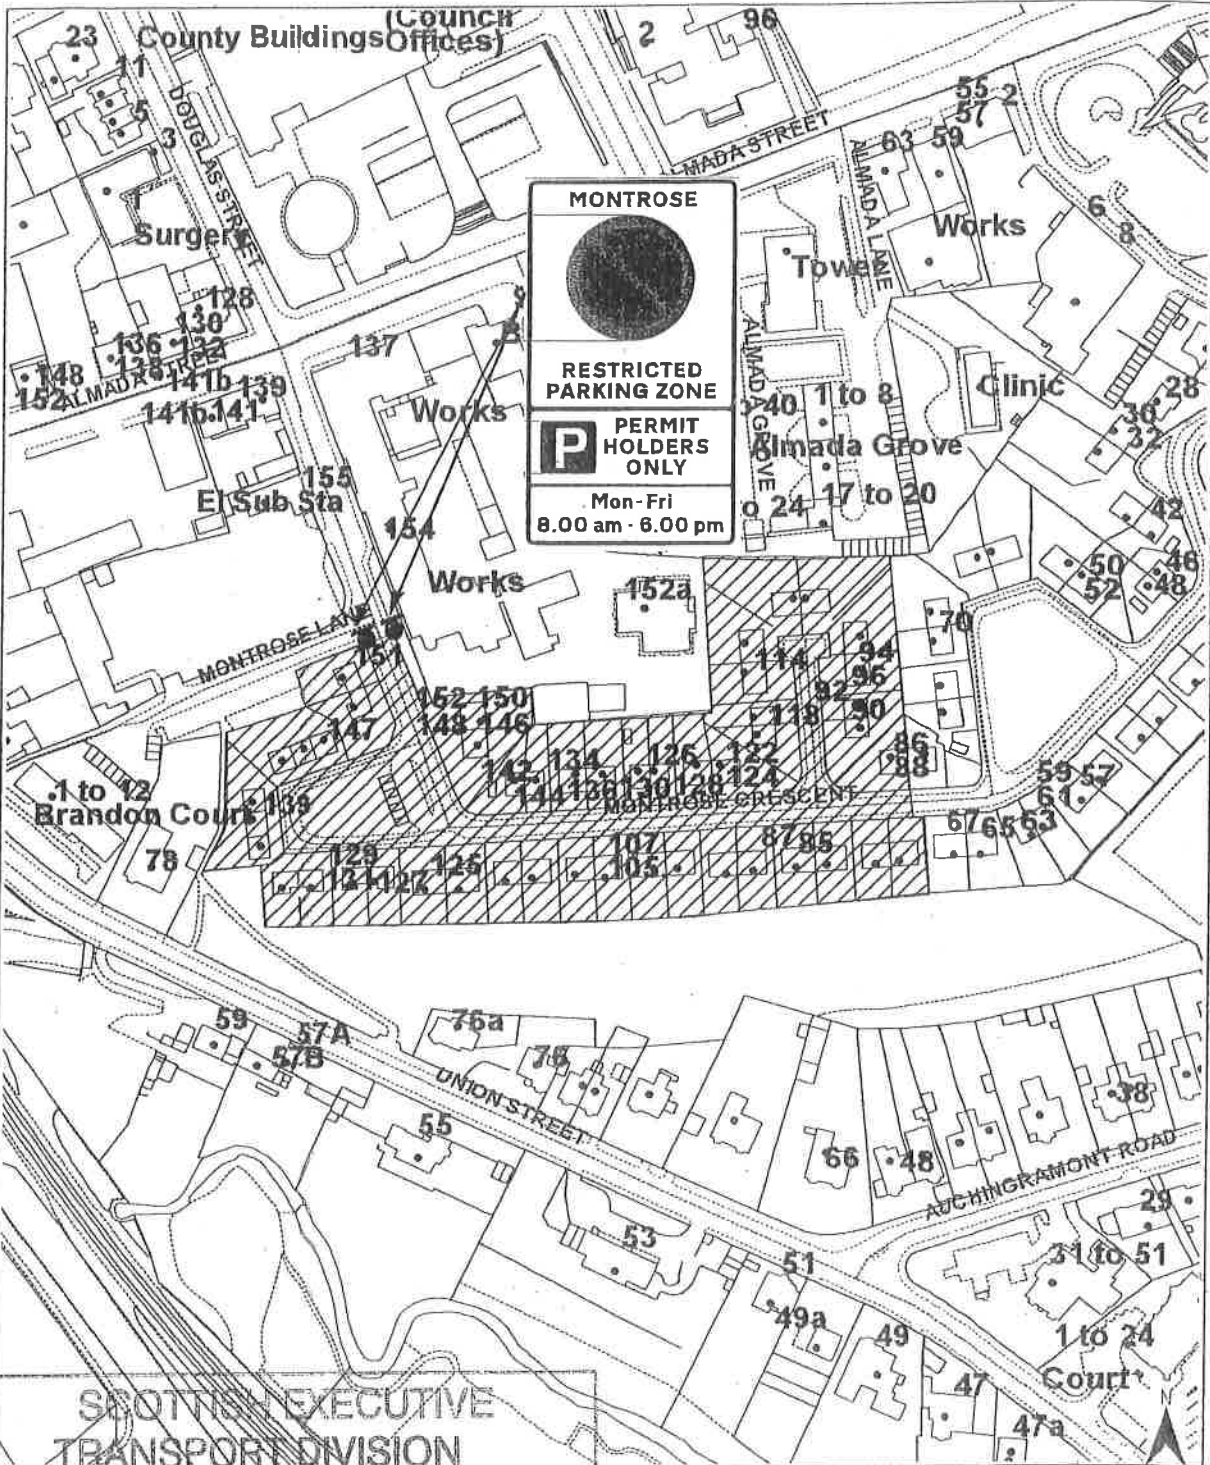

For Information Only


For Information Only

SCOTTISH EXECUTIVE
 TRANSPORT DIVISION

PLAN No. 2FT/1/27-SH3 (1)

This map is based upon Ordnance Survey material with the permission of Ordnance Survey on behalf of the Controller of Her Majesty's Stationery Office.
 © Crown copyright. Unauthorised reproduction infringes Crown copyright and may lead to prosecution or civil proceedings.
 South Lanarkshire Council, Licence Number 100020730. 2005

MONTROSE

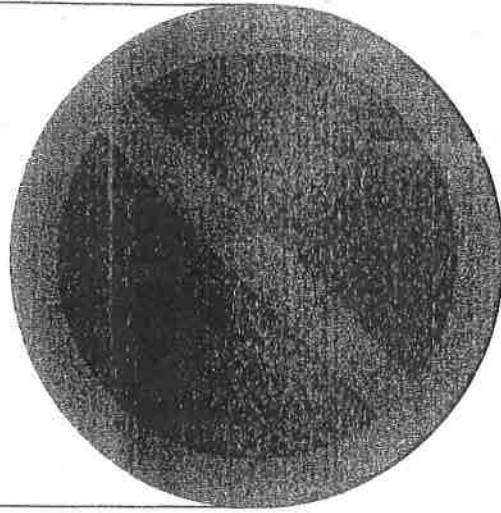

450mm [47.95s/w]

RESTRICTED PARKING ZONE



PERMIT HOLDERS ONLY

188mm [20.00s/w]

Mon - Fri 8.00 am - 6.00 pm

ROUNDEL TO
DIAG.636 OF THE
T.S.R. & G.D.
2002.

SCOTTISH EXECUTIVE
TRANSPORT DIVISION

PLAN No. ZST/1/27-SF13(2)

Scheme Ref.	Montrose Permit Holders		
Sign Reference	Montrose Zone	'x'-height	37.5
Letter colour	BLACK	SIGN FACE	
Background	WHITE	Width	725mm
Border	BLACK	Height	1305mm
Material	Class 1	Area	0.95sq.m

SUFFIX	DATE	REVISION	INIT	SUFFIX	DATE	REVISION	INIT
A				C			
B				D			
Title PROPOSED RESIDENTS' PARKING ZONES --- MONTROSE --- SIGN FACE DETAILS DRAWING FOR AUTHORISATION				SOUTH LANARKSHIRE COUNCIL ENTERPRISE RESOURCES HEAD OF ROADS & TRANSPORTATION SERVICES James Cannon			
TRAFFIC SECTION				Scale:	N.T.S.	Date:	OCT. '05
				Drawn By:	A.M.M.	Drawing No.	
				Chk'd By:	J.D.G.	S.E. AUTH. 05 - 01	